

- Tel & Telag Lines
- Electric Lines
- Electric Trans. Tower
- Buried Tel Cable
- Buried Electric Cable
- Gas Main
- Oil Main
- Water Main
- Sanitary Sewers
- Storm Sewers

PLAN AND PROFILE OF PROPOSED FEDERAL AID PROJECT NO. FC-HES 007-2(5) STATE HIGHWAY NO. 7 & 287 BOULDER COUNTY


INDEX OF SHEETS

1	TITLE SHEET
2-2A	TABULATION OF PROPERTIES
3-7	PLAN SHEETS
8	OWNERSHIP MAP

RIGHT OF WAY

SCALE OF ORIGINAL DRAWINGS
 PLAN SHEETS 1" = 50'
 DETAIL SHEETS 1" =
 OWNERSHIP MAPS 1" = 200'

ROW LENGTH OF PROJECT = 0.363 MILES

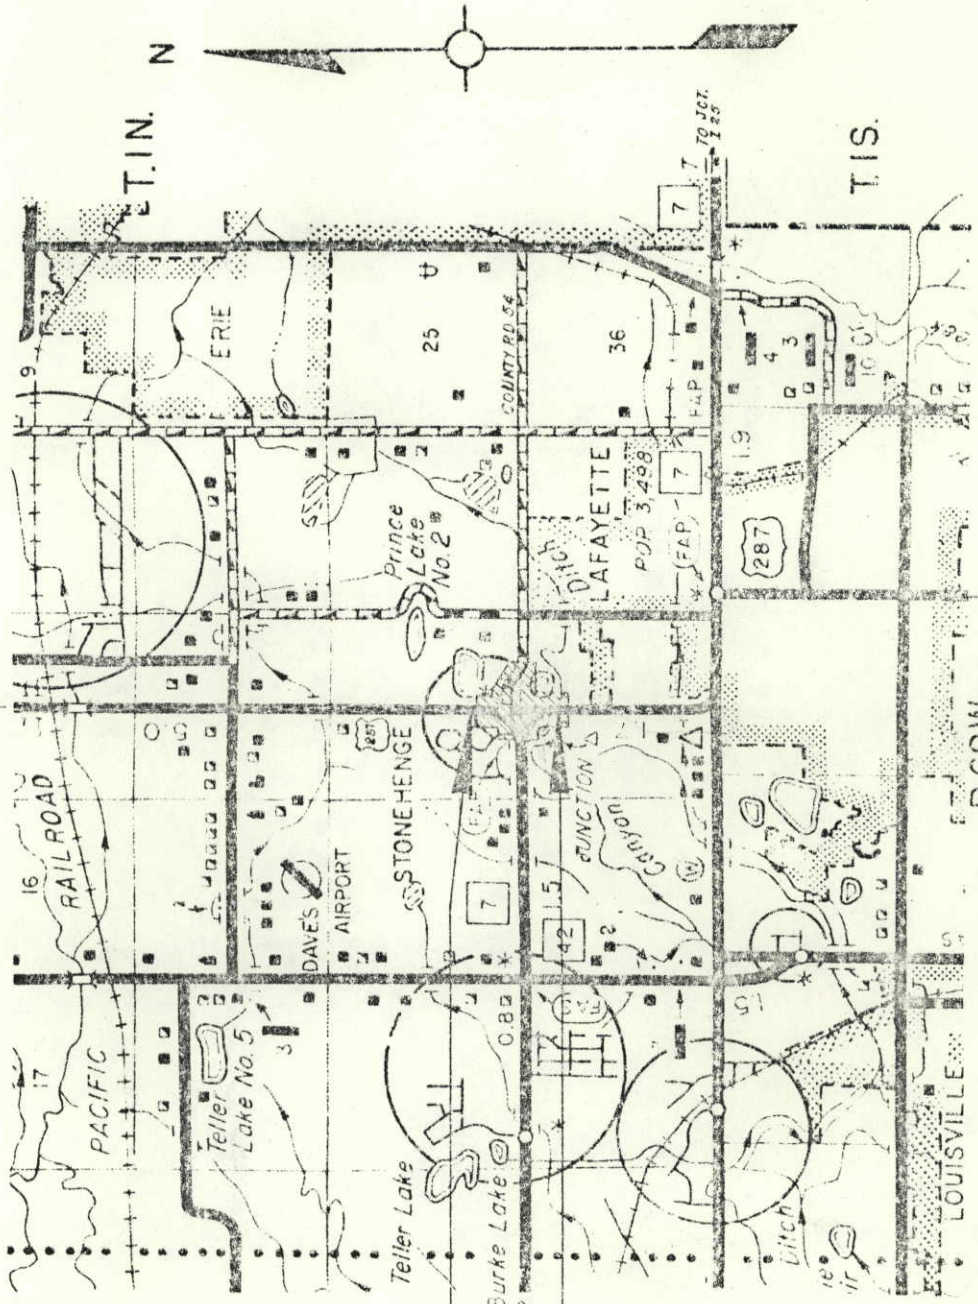

FC-HES 007-2(5)
 of S.H. 287
 FC-HES 007-2(5)
 Proj. S.H. 287

DIVISION OF HIGHWAYS


APPROVED _____ DATE _____

DISTRICT ENGINEER _____

DEPARTMENT OF TRANSPORTATION
 FEDERAL HIGHWAY ADMINISTRATION

APPROVED _____ DATE _____

[illegible]

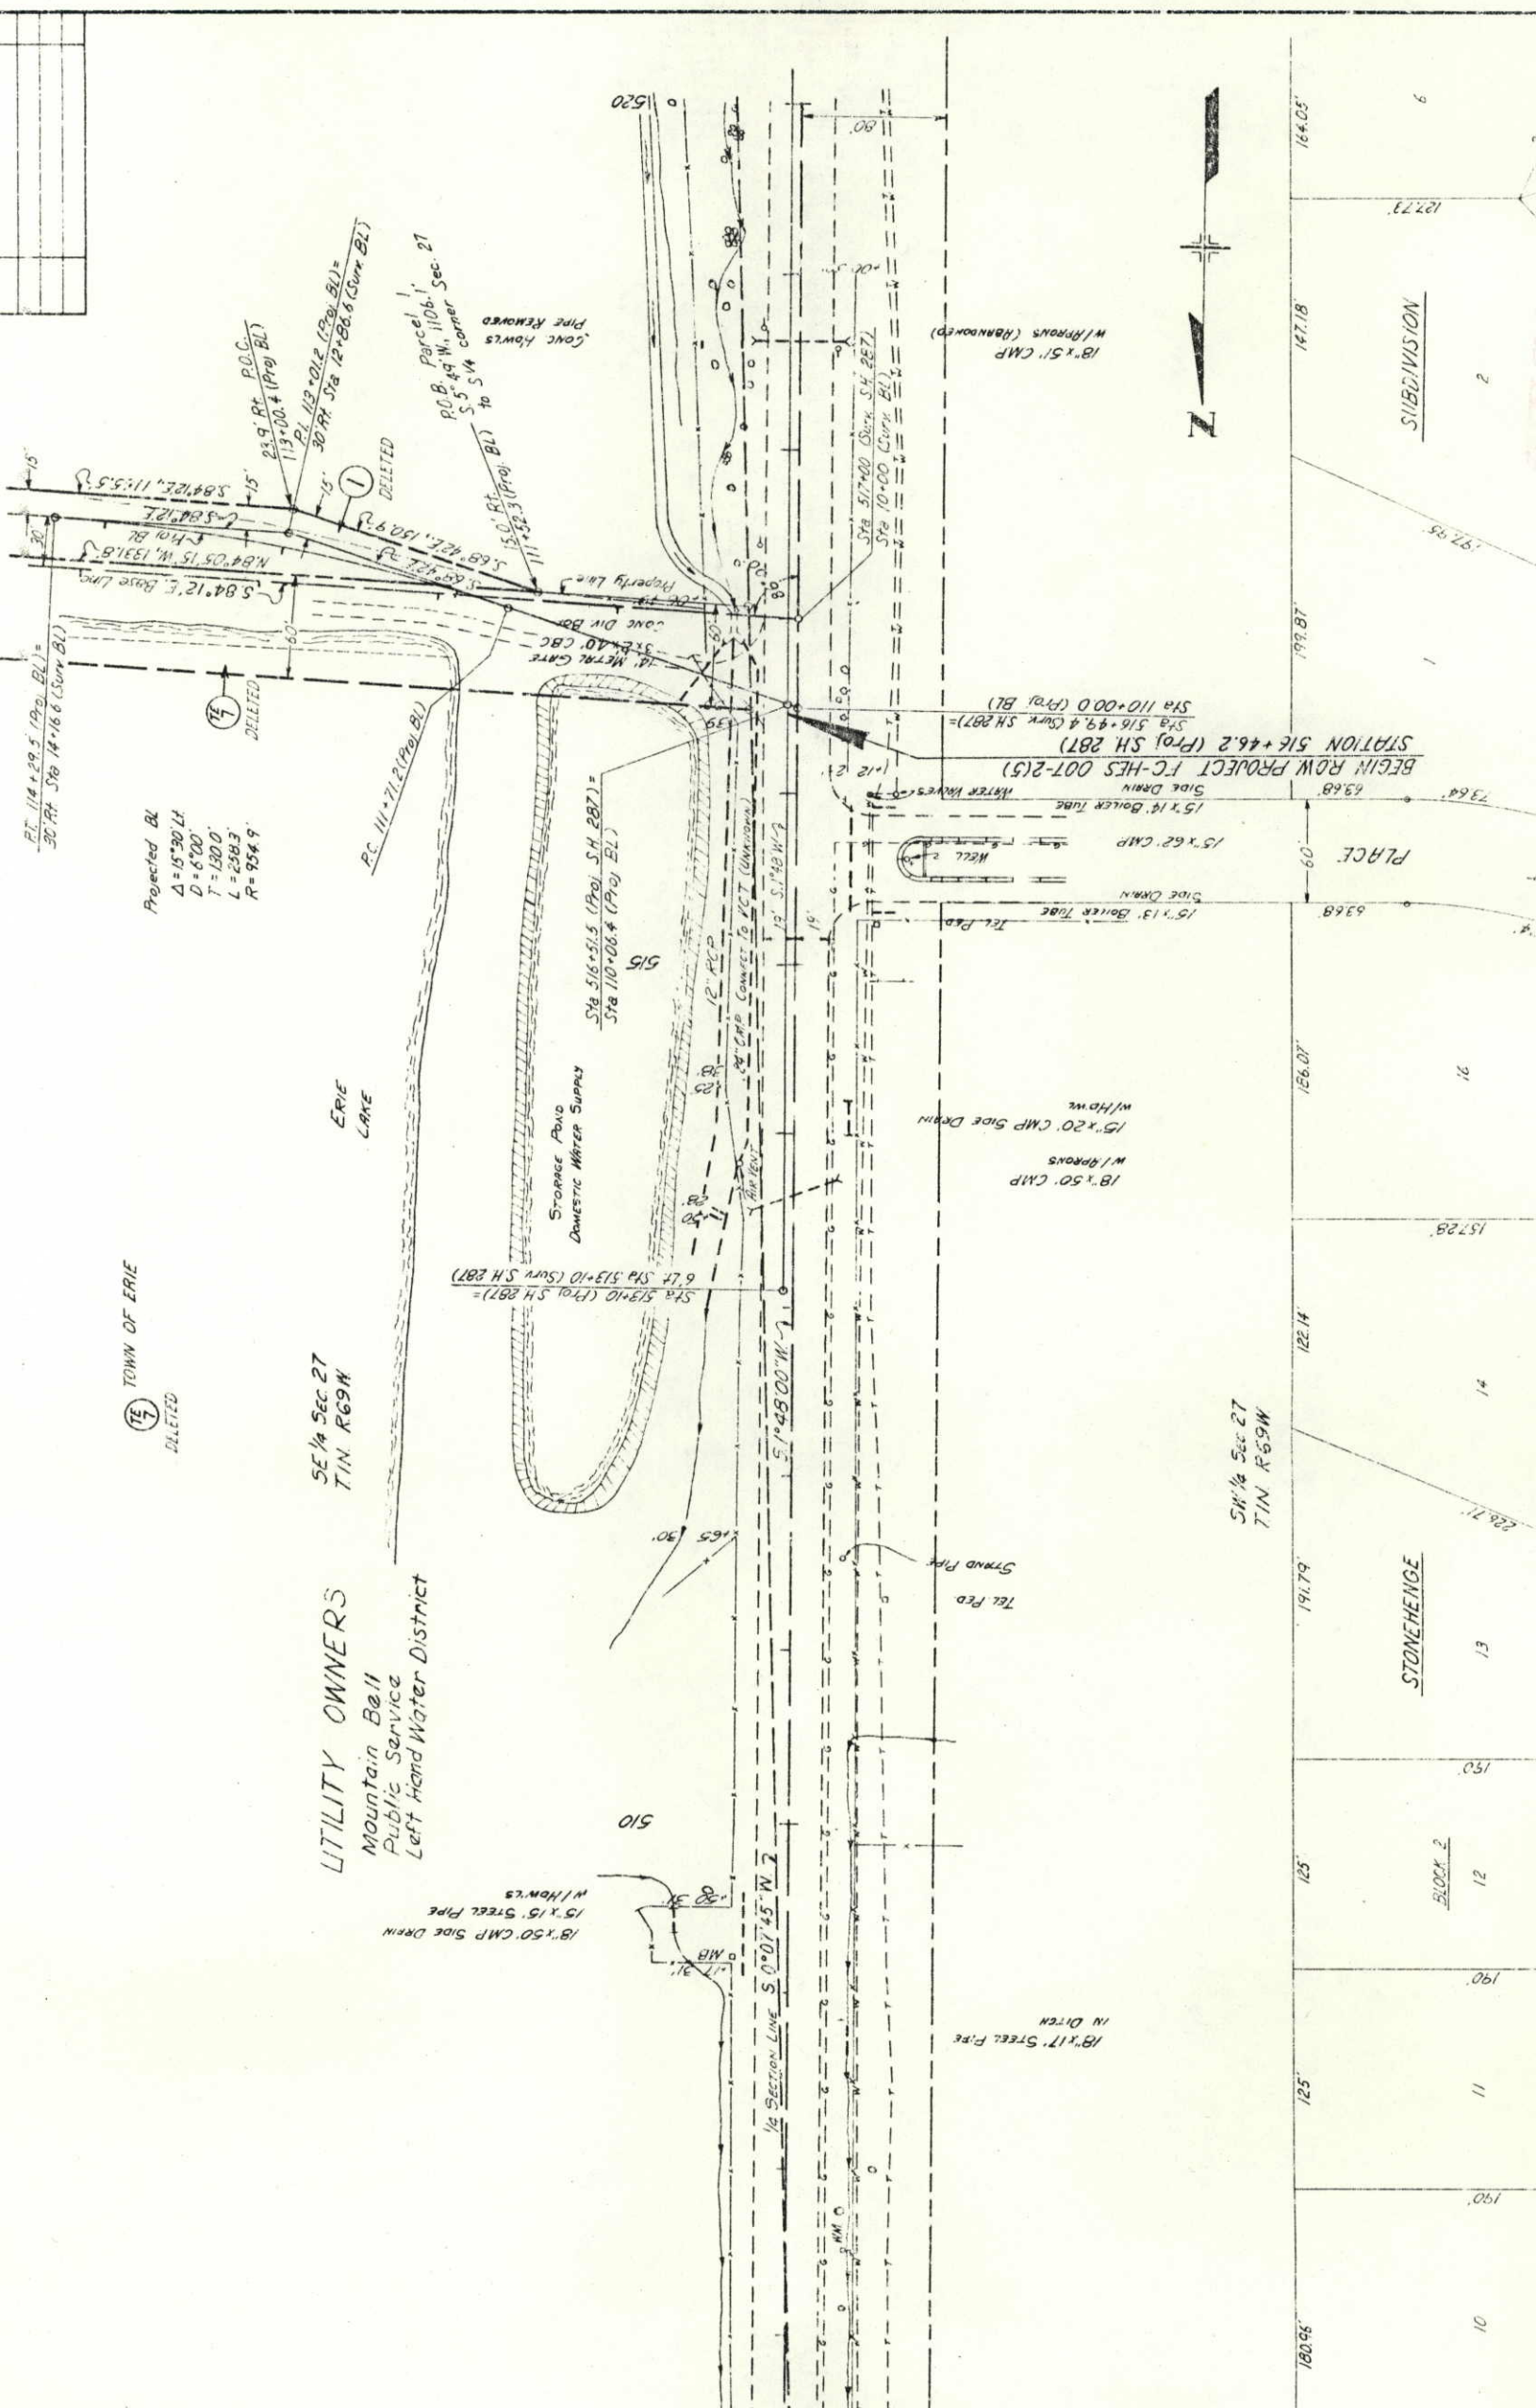

RT. 114+29.5 (P.O.C. BL) =
 30' RT Sta 14+16.6 (Sum BL)

Projected BL
 $R = 954.9'$

TOWN OF ERIE
 DELETED

UTILITY OWNERS
 SE 1/4 SEC 27
 T1N, R69W
 Mountain Bell
 Public Service
 Left Hand Water District

18" x 50" CMP Side Drain
 15' x 15" Steel Pipe
 W/HOWS

STA 513+10 (PROJ. SH. 287) =
 6' LT STA 513+10 (SUM. SH. 287)

STORAGE POND
 DOMESTIC WATER SUPPLY

STA 516+51.5 (PROJ. SH. 287) =
 STA 110+06.4 (PROJ. BL)

18" x 50" CMP
 W/HOWS
 15" x 20" CMP Side Drain

TEL PED
 STRAND PIPE

18" x 17" STEEL PIPE
 IN DITCH

BEGIN ROW PROJECT FC-HES 007-2(5)
 STA 516+49.4 (CURV. SH. 287) =
 STA 110+00.0 (PROJ. BL)

15' x 13" BOLLER TUBE
 SIDE DRAIN

15' x 62" CMP
 SIDE DRAIN

WELL

PLACE

SH 1/4 SEC 27
 T1N, R69W

STONEHENGE

SUBDIVISION

BLOCK 2

127.73'

147.18'

199.87'

73.64'

63.68'

156.07'

157.28'

122.14'

191.79'

150'

190'

125'

180.96'

164.05'















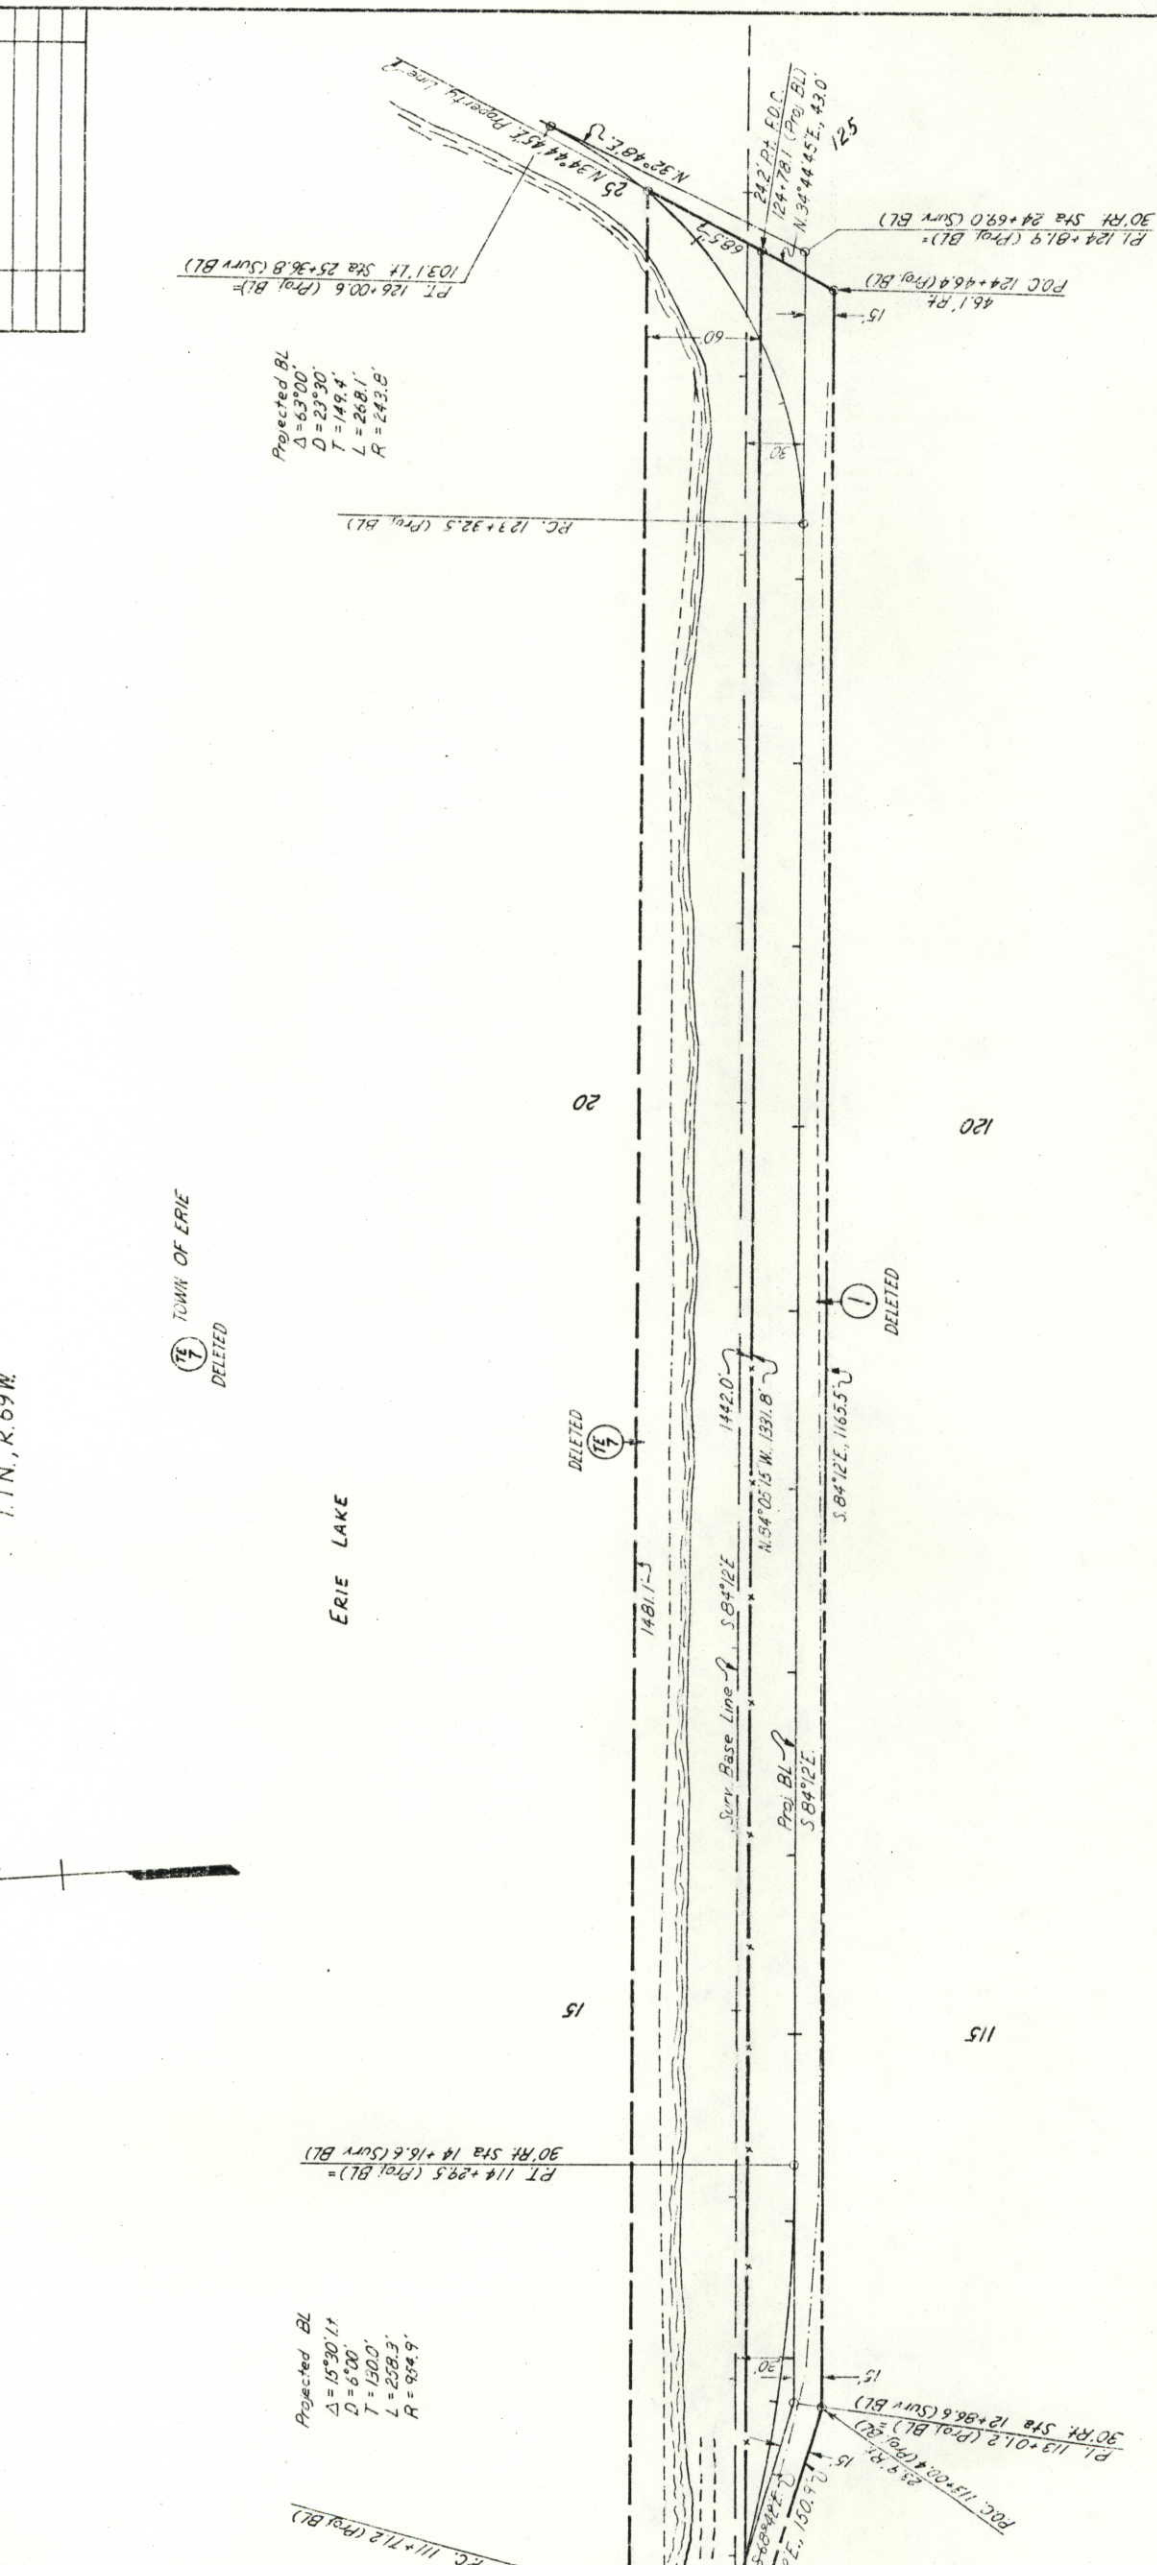

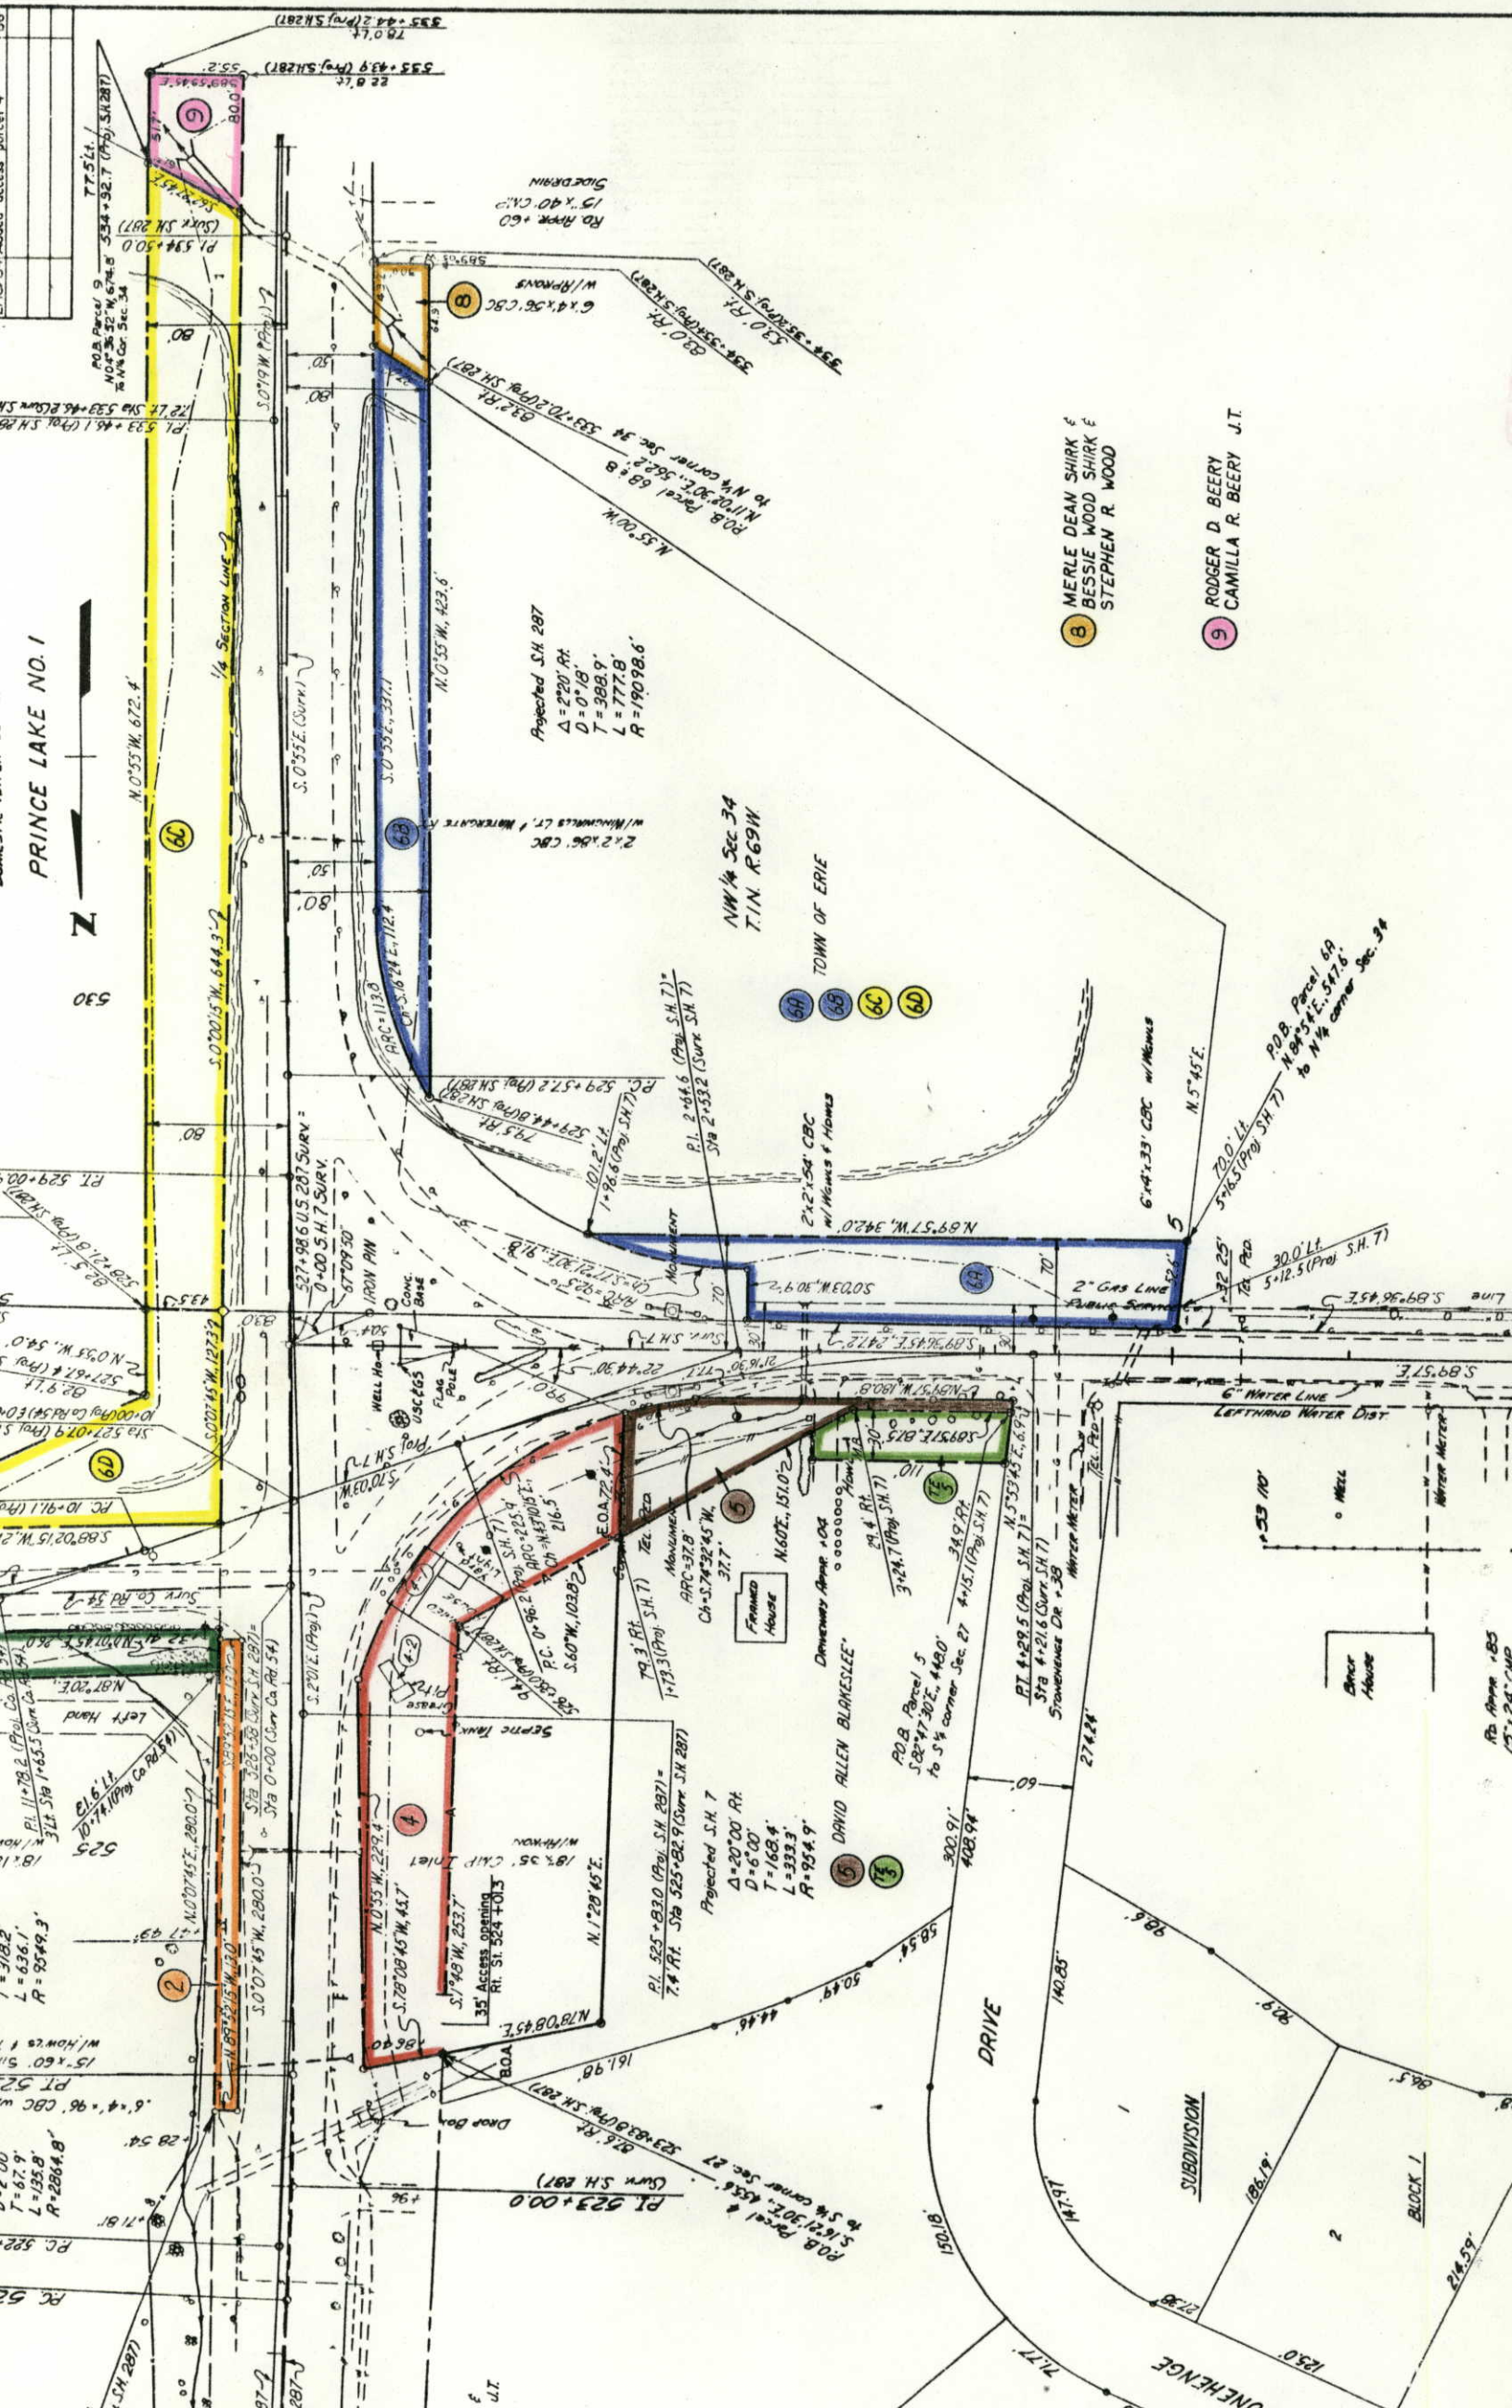

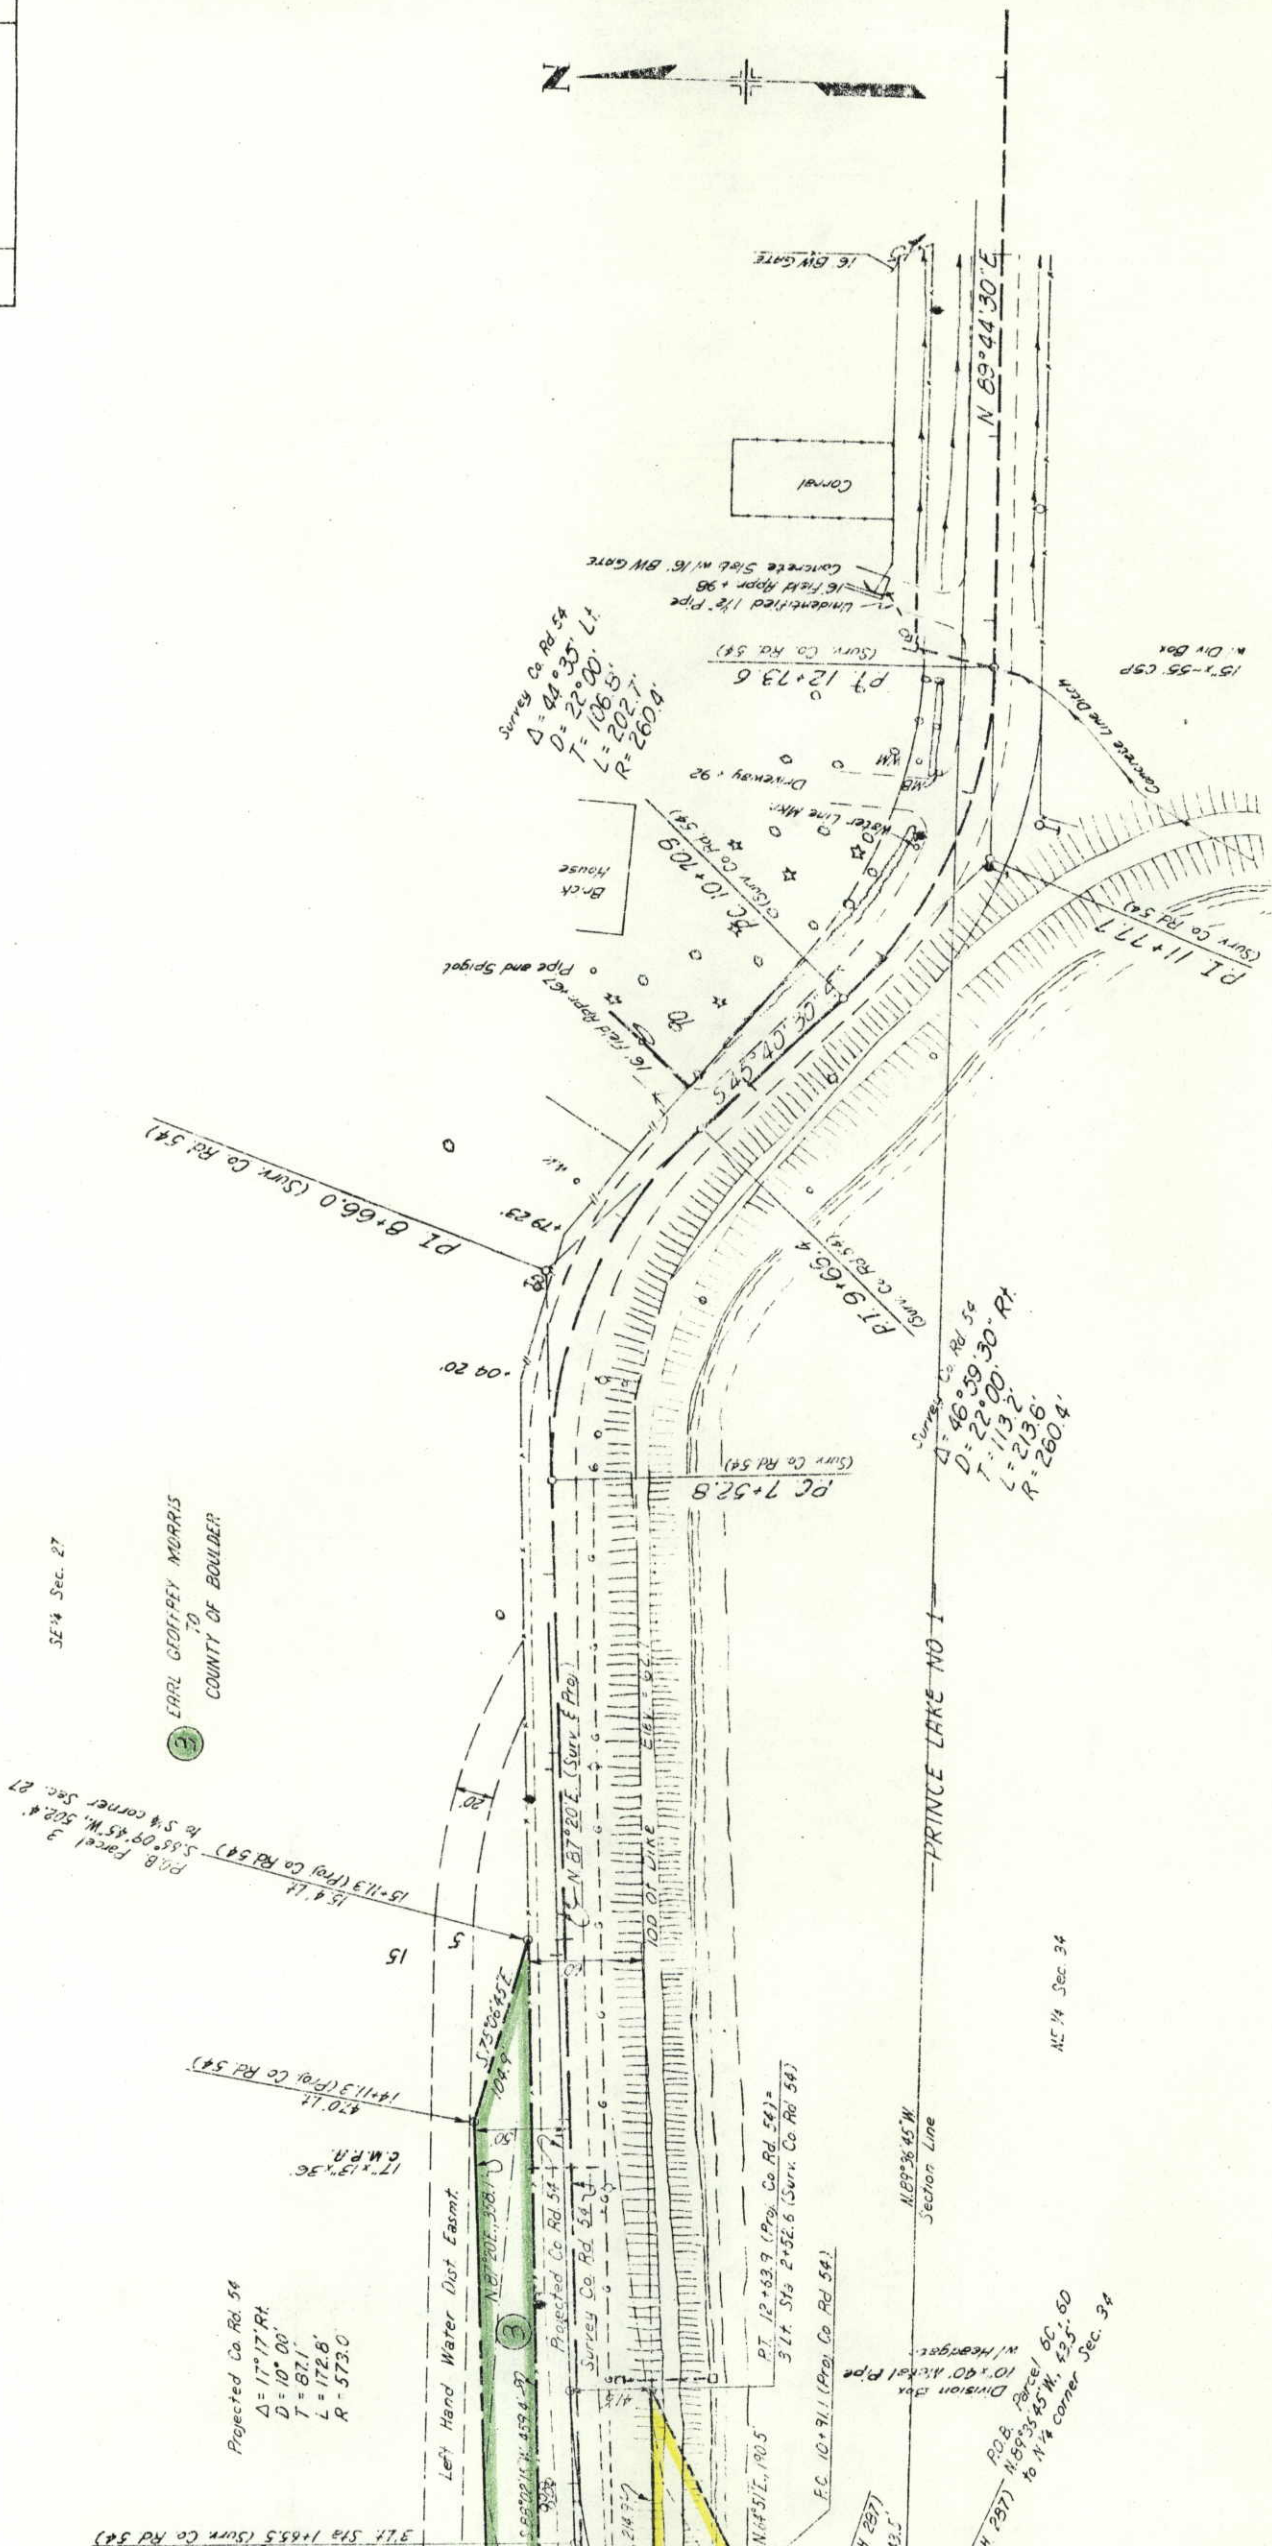

TOWN OF ERIE

60

60

TOWN OF ERIE

PT. 537+350 (POL. SH. 287) =
5 LK STA 537+350 (SURV. SH. 287)

NE 1/4 Sec. 34
T.1N. R.69W.

Rd. Rwy. + 98

540

545

550

1/4 SECTION LINE S.0°00'15"W

S.0°19'00"W

STATE HIGHWAY 287

S.0°02'00"E

TEL. RPD

PI 541+3700
 $\Delta = 0^{\circ}21'17"$

NW 1/4 Sec. 34
T.1N. R.69W.



BY E
RY JT.

