

RIGHT OF WAY West of Little Cottonwood Creek-N.	REVISIONS		
S.H. NO.	13		

[illegible]



PLAN	DATE	BY	CHKD
STARTED			
PLOTTED			
NOTE BOOK			
ALIGNED			
CHECKED			
NO. OF			
REVISIONS			

PROFILE	DATE	BY	CHKD
STARTED			
PLOTTED			
NOTE BOOK			
ALIGNED			
CHECKED			
NO. OF			
REVISIONS			

T. 9 N., R. 90 & 91 W., 6th P.M.
Moffat County



FED. ROAD REGION	DIVISION	PROJECT NO.	SHEET NO.
VIII	COLO.	FC 013-2(9)	2

West of Little Cottonwood Creek-N.

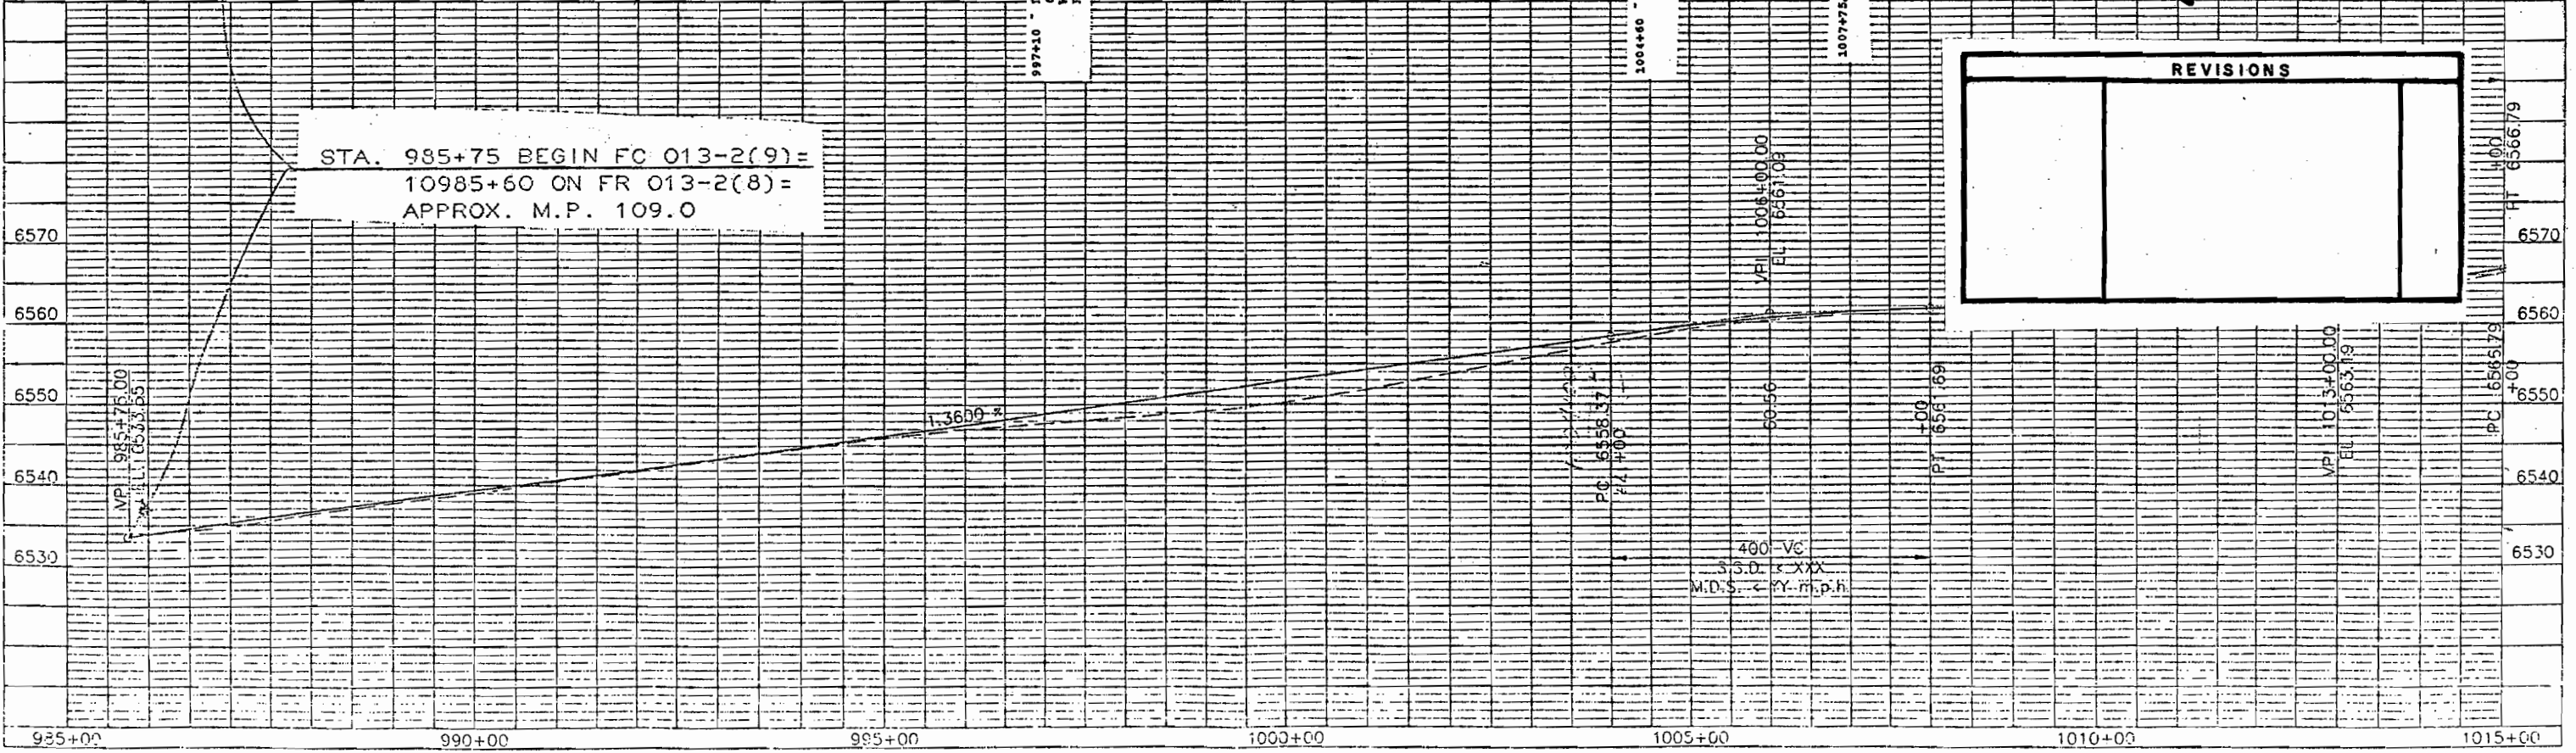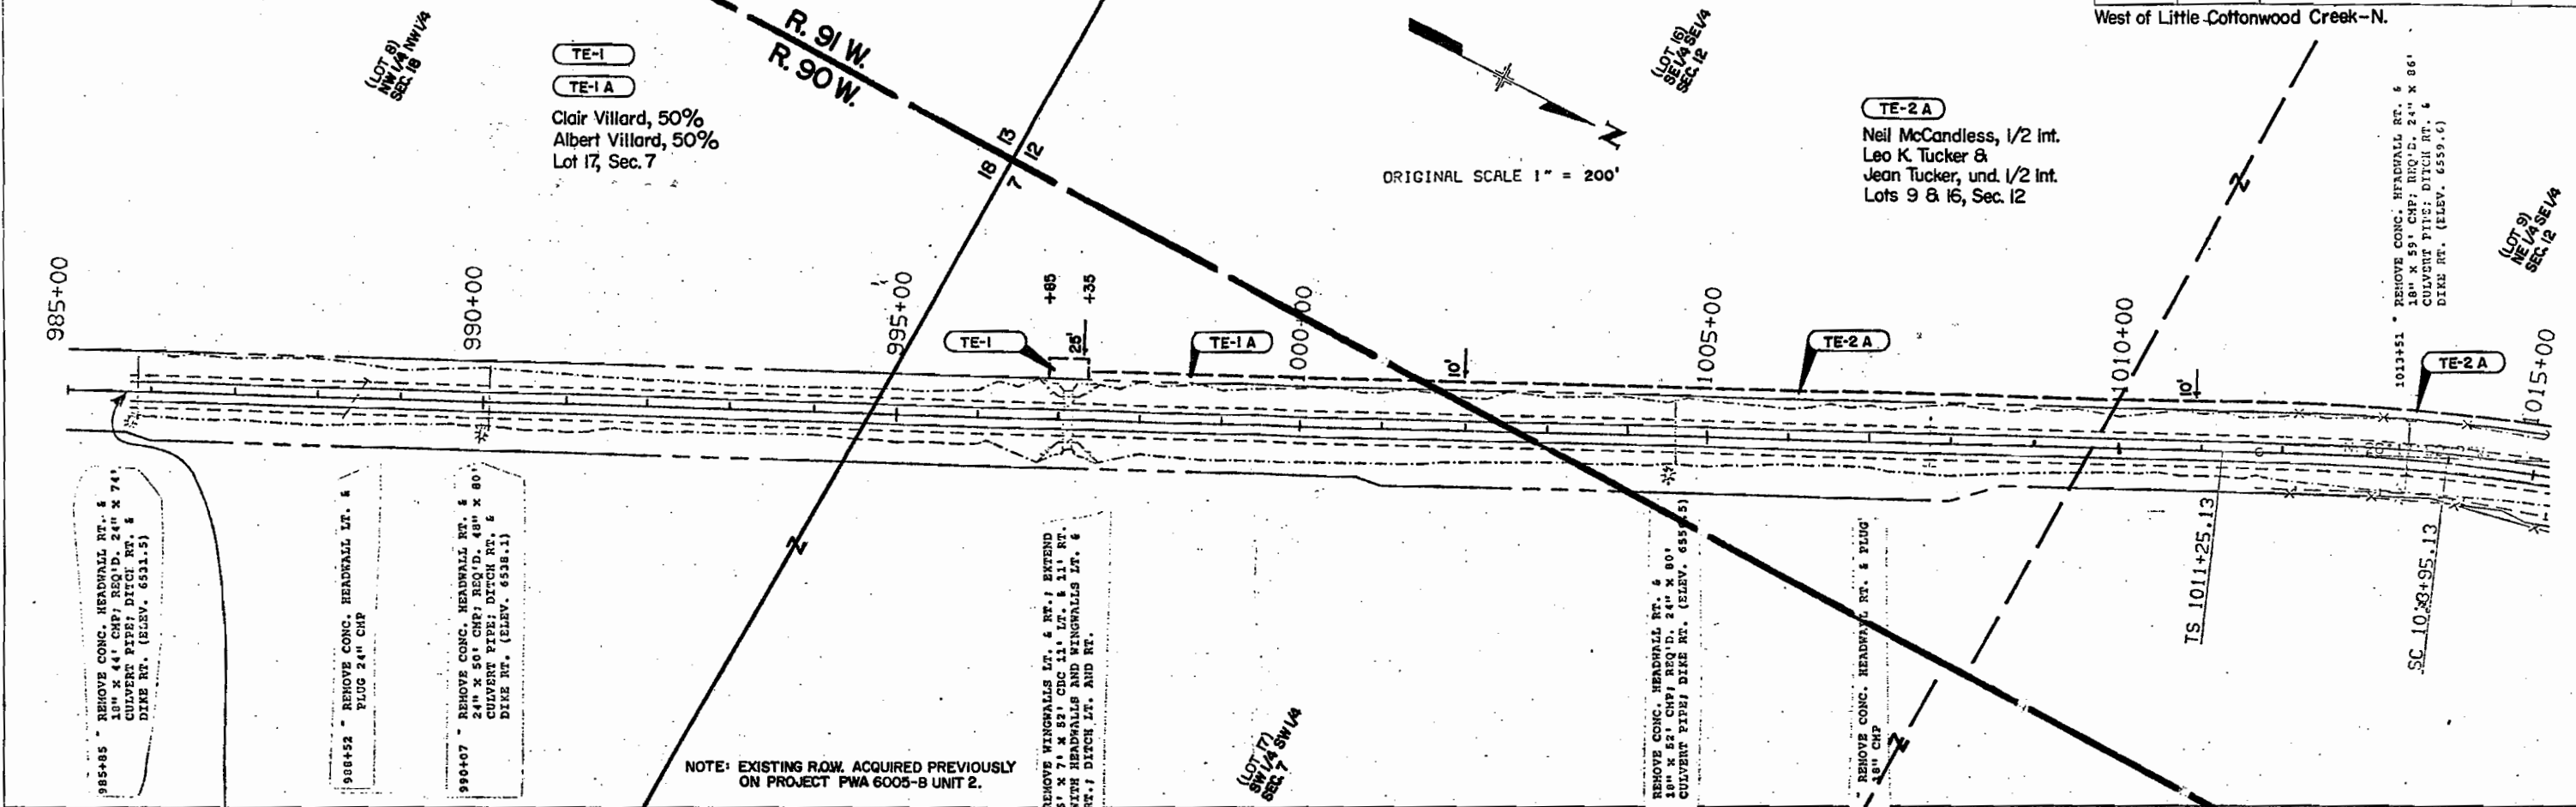

PLAN	SURVEYED	BY	DATE
NOTE BOOK	PLOTTED		


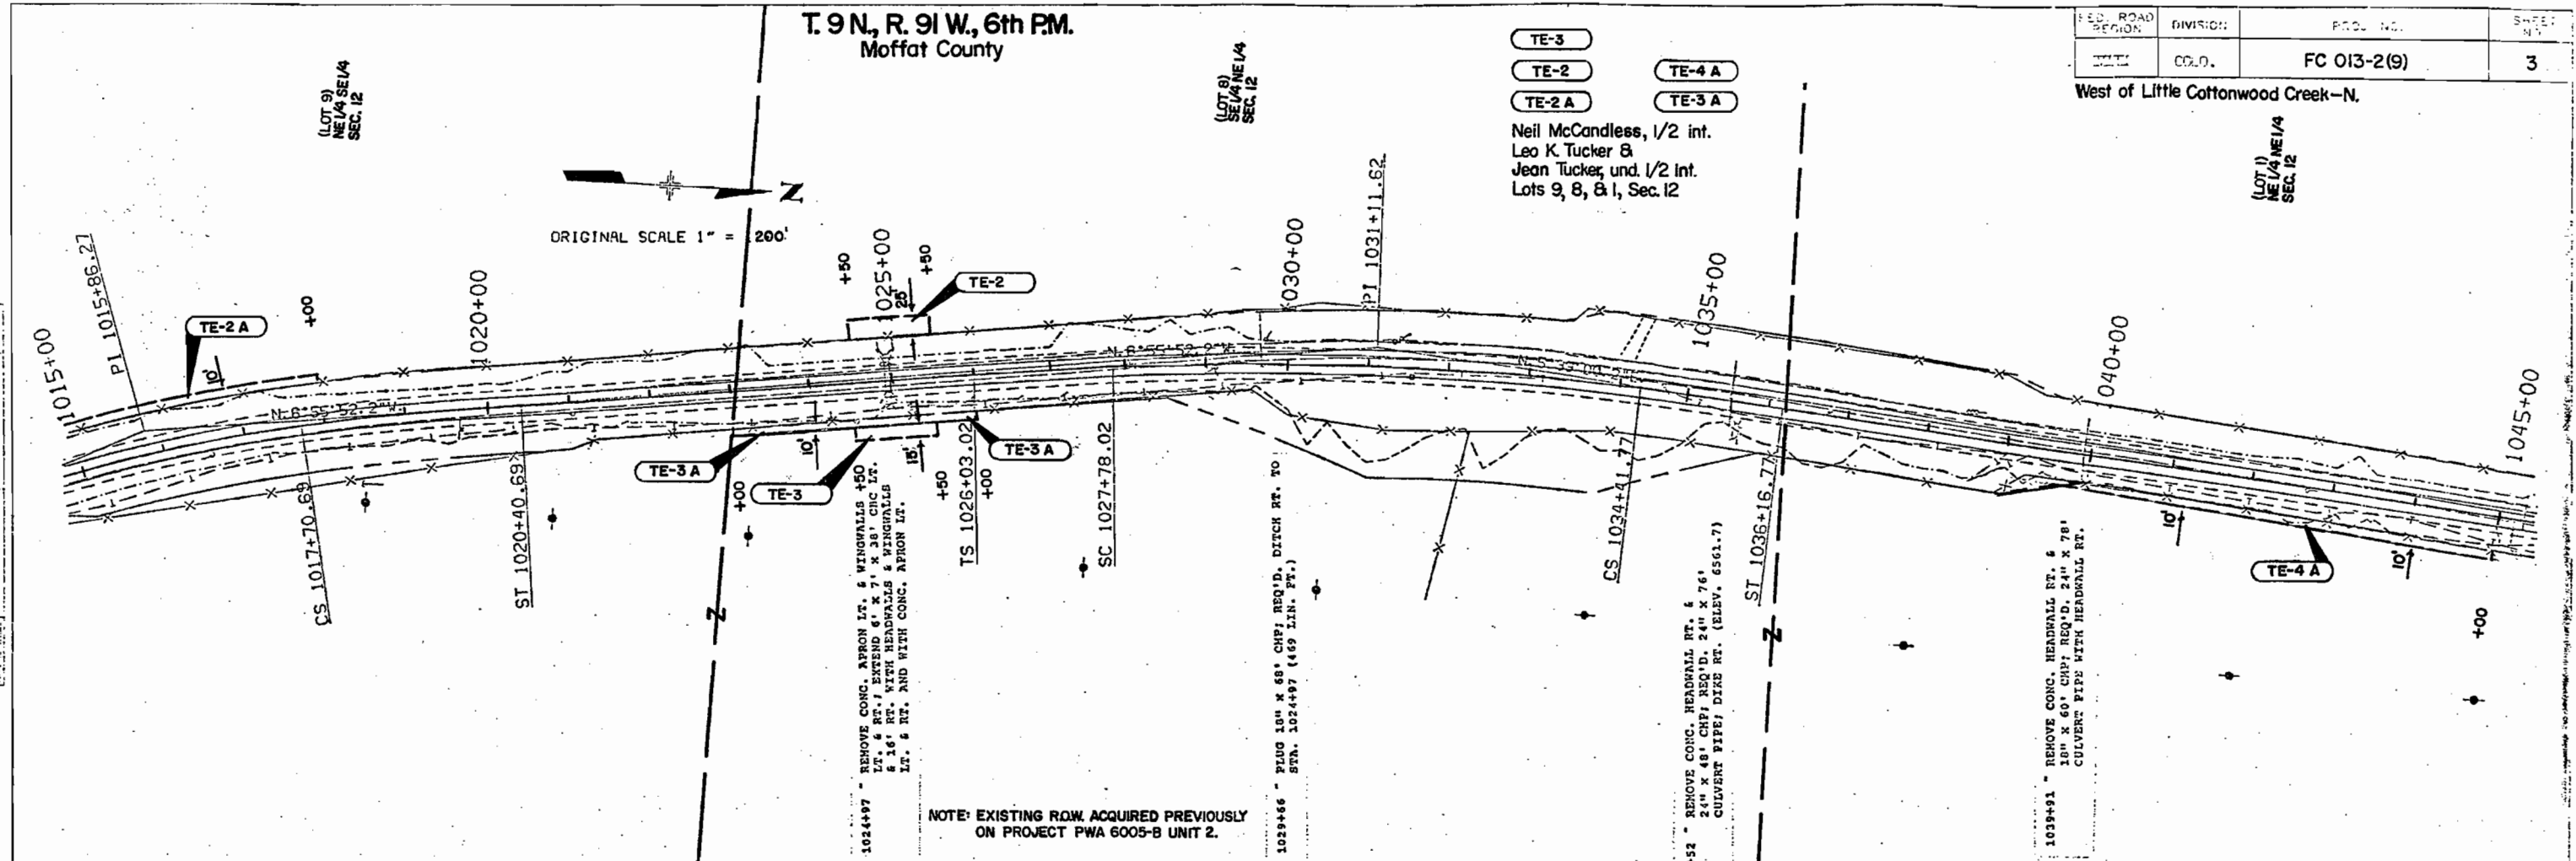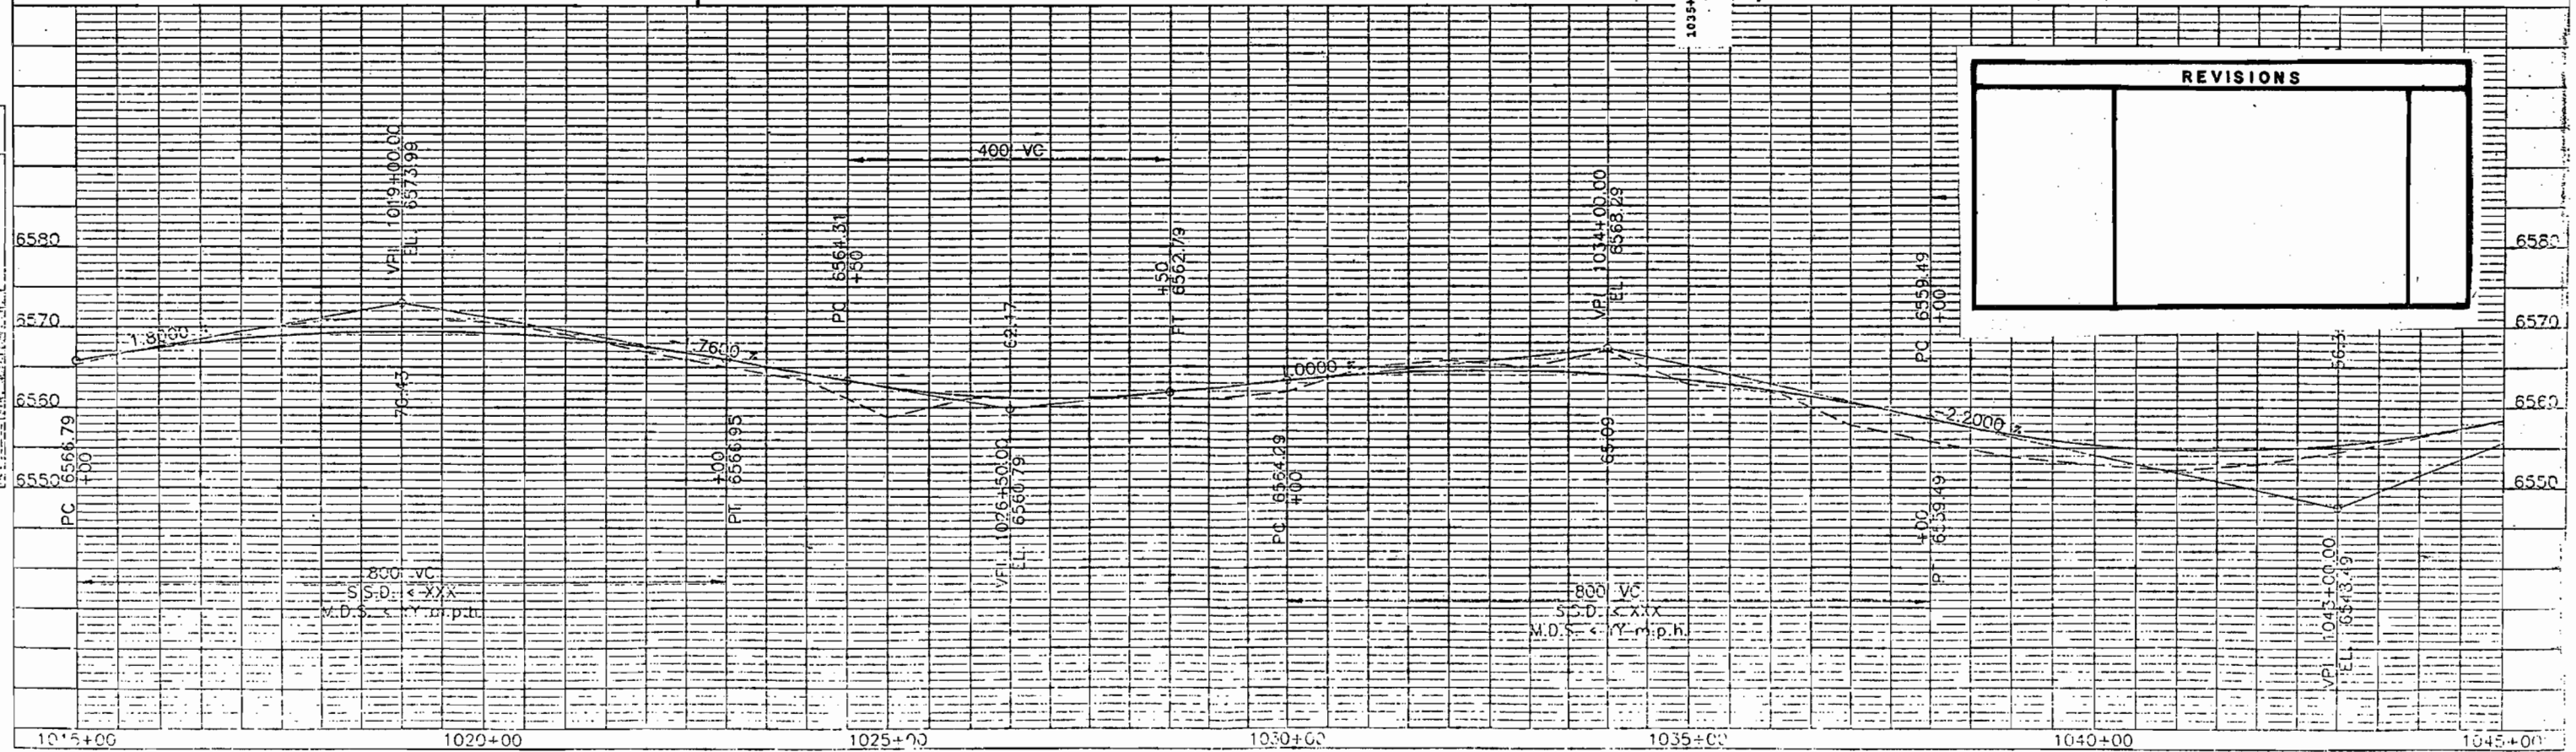


PLAN	DATE	BY
DESIGNED		
CHECKED		
NOTE BOOK		
ALIGNMENT CHECKED		
RT. OF WAY CHECKED		

PROFILE	DATE	BY
DESIGNED		
CHECKED		
NOTE BOOK		
ALIGNMENT CHECKED		
RT. OF WAY CHECKED		

T. 9 N., R. 91 W., 6th P.M.
Moffat County

FED. ROAD REGION	FED. NO.	SHEET NO.
1	FC 013-2(9)	4

West of Little Cottonwood Creek - N.

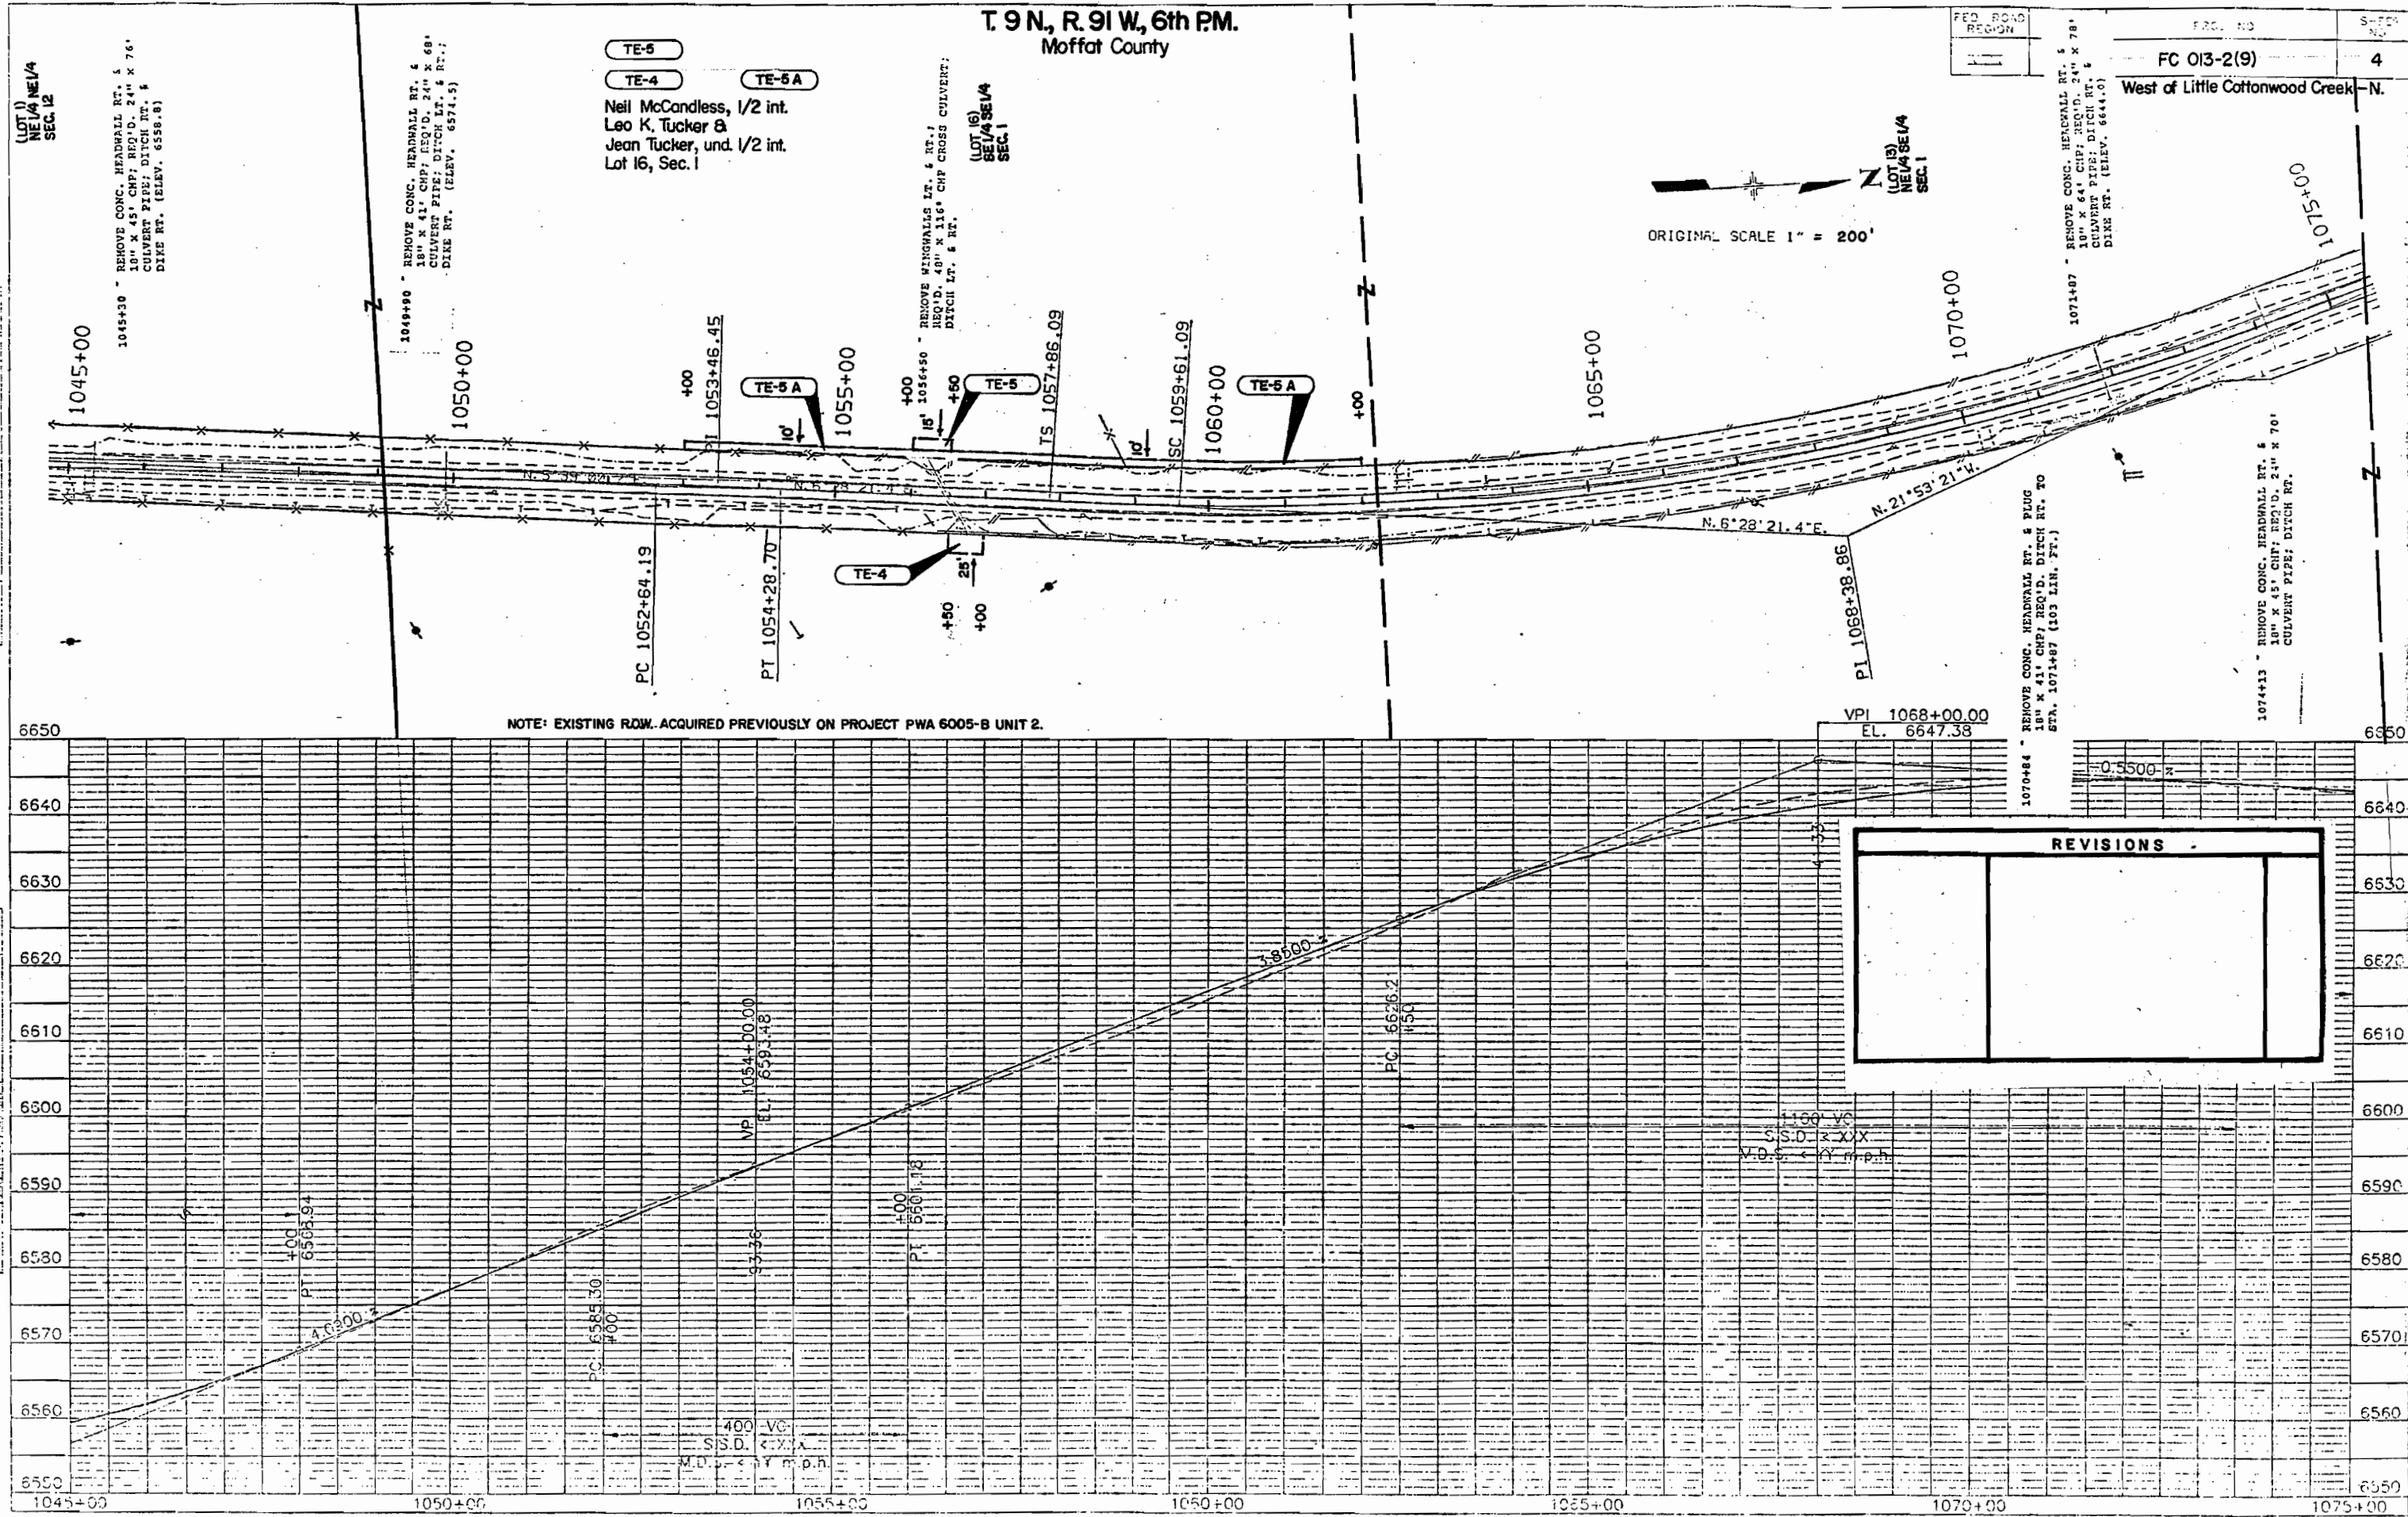

REVISIONS	

T. 9 N., R. 91 W., 6th PM.
Moffat County

FED. ROAD REGION	DIVISION	PROJECT NO.	SHEET NO.
11	001	FC 013-2(9)	5

West of Little Cottonwood Creek - N.

TE-6

Neil McCandless, 1/2 int.
Leo K. Tucker &
Jean Tucker, und. 1/2 int.
Lot 12, Sec. 1

ORIGINAL SCALE 1" = 200'


NOTE- EXISTING R.O.W. ACQUIRED PREVIOUSLY ON PROJECT PWA 6005-B UNIT 2.

REVISIONS



