
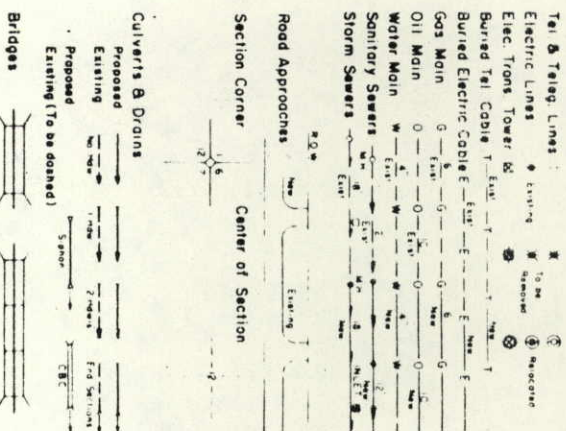


CONVENTIONAL SIGNS

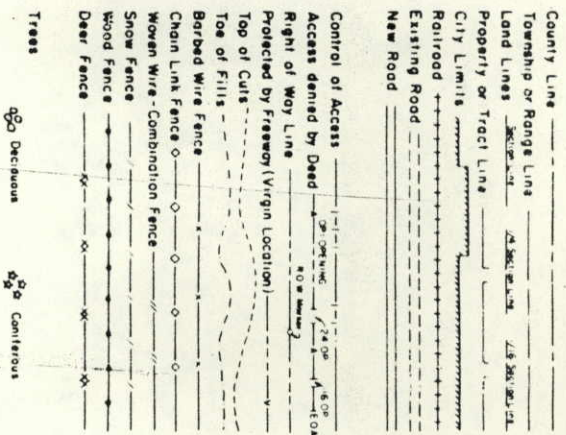


STATE DEPARTMENT OF HIGHWAYS
DIVISION OF HIGHWAYS—STATE OF COLORADO

RIGHT OF WAY PLAN OF PROPOSED
FEDERAL AID PROJECT NO. FC 034-2(9)
STATE HIGHWAY NO. 34
WELD COUNTY


RIGHT OF WAY

SCALE OF ORIGINAL DRAWINGS
PLAN SHEETS 1"=100'
DETAIL SHEETS 1"=1"
OWNERSHIP MAPS 1"=400'
ROW LENGTH OF PROJECT = 1.752 mi.

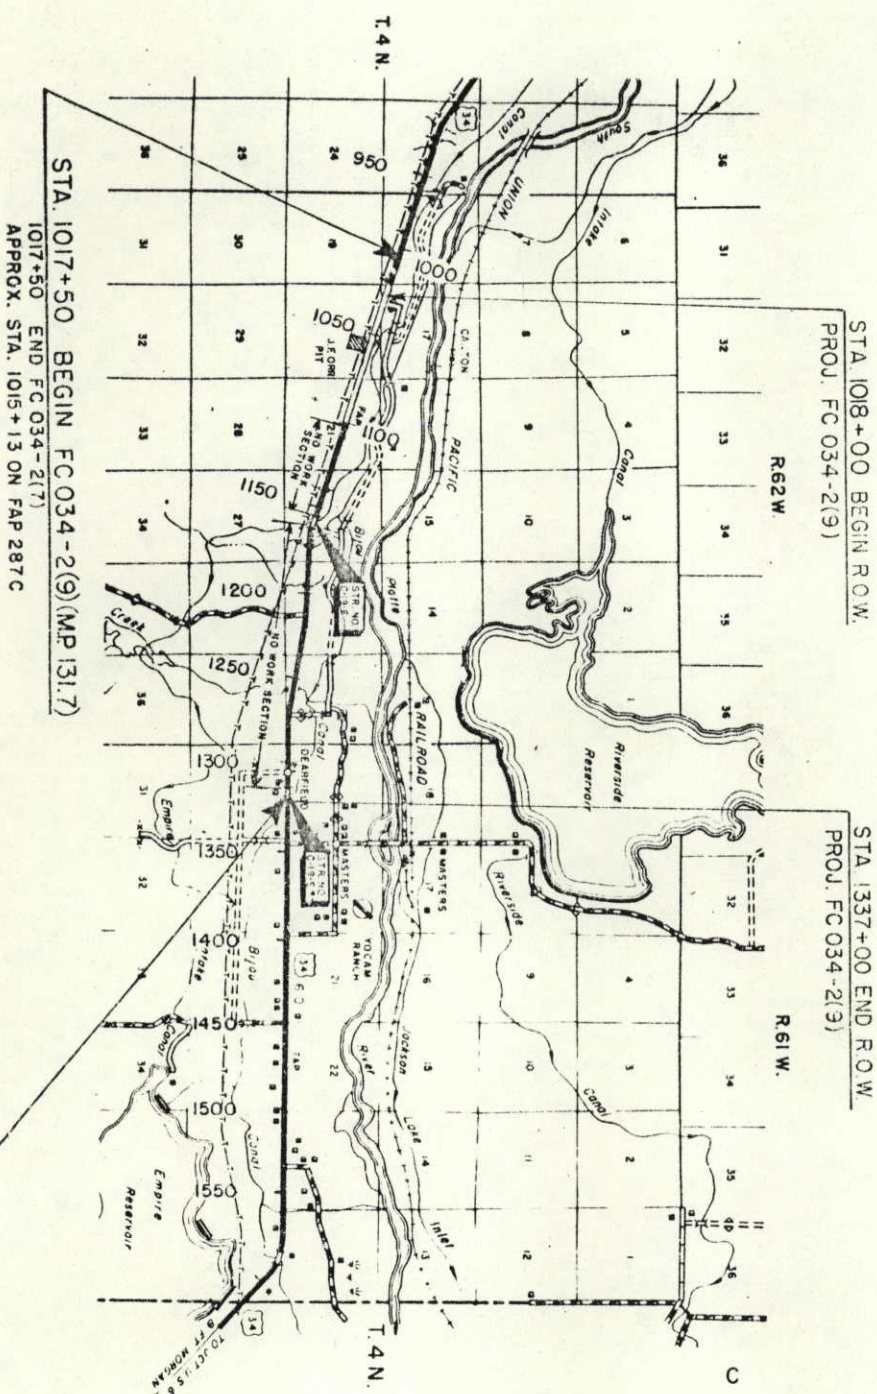

STA. 1332+50 END FC 034-2(9) (MP 137.6)
APPROX. STA. 1332+05 ON FAP 287 C

STA. 1017+50 BEGIN FC 034-2(9) (MP 131.7)
1017+50 END FC 034-2(7)
APPROX. STA. 1015+13 ON FAP 287 C

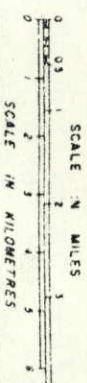

Project No.	Division	Sheet No.
FC 034-2(9)		1
REVISIONS		
3-103	REV. BY R.O.W. - (Initials)	

RIGHT OF WAY
DEARFIELD E.B.W

INDEX OF SHEETS
1 TITLE SHEET
2-24 TABULATION OF PROPERTIES
3-8 PLAN SHEETS
9-12 OWNERSHIP MAP

APPROVED
DISTRICT ENGINEER
DATE 2-23-83

DEPARTMENT OF TRANSPORTATION
FEDERAL HIGHWAY ADMINISTRATION
APPROVED
DATE
DIVISION ADMINISTRATOR

RIGHT OF WAY
DEARFIELD E & W

REMARKS	REVISIONS		
	3/31/83	ADD TE-1A, REV TE-2, TE-4, TE-5, TE-7, TE-9, TE-10, TE-12	
5-9-83	REV. TE-13, PE-15	D-4	
6-83	REV. TE-1, TE-2 REV.	D-4	
OUTLET DITCH			
SLOPE EASE.			
FIELD APPR.			
OUTLET DITCH & SLOPE EASMT.			
FIELD APPR.			
CONST. EASE.			
FIELD APPR.			
CONST. EASE. & FILL SLOPE			
OUTLET DITCH			
FILL SLOPE			
OUTLET DITCH			
FILL SLOPE			
CONST. EASE. & DETOUR			
CONST. EASE.			
DITCH RIDER ROAD			

PARCEL NO.	OWNER	ADDRESS	LOCATION	AREA IN ACRES				PARCEL NO.	REMARKS	REVISIONS	
				PARCEL	TO BE ACQUIRED	REMAINDER LEFT	RIGHT			4-21-83	ADDED PE-20
			T.4N., R.62W., 6TH PM.							5-9-83	REV PE-16
PE-16REV	JOHN F. ORR TO BUJOU IRRIGATION DISTRICT	4455 HARLAN ST., SUITE 101 WHEATRIDGE, CO. 80033	W ² SE ⁴ SEC. 22	0.288	0.288			PE-16REV DITCH RIDER ROAD			
TE-17	CARBONK CORPORATION	2001 YORK ST. DENVER, CO. 80205	T.4N., R.61W., 6TH PM. NE ⁴ NW ⁴ SEC. 30	0.065	0.065			TE-17 CONST. EASE. & DETOUR			
TE-18	ETHEL R. CARTER	125 14AVE., APT. 2A GREELEY, CO. 80631	NE ⁴ NW ⁴ SEC. 30	0.385	0.385			TE-18 CONST. EASE. & DETOUR			
TE-19	LEROY HART & SHIRLEY G. HART	ORCHARD, CO. 80649	NW ⁴ NE ⁴ SEC. 30	0.569	0.569			TE-19 CONST. EASE. & DETOUR			
PE-20	LEROY HART & SHIRLEY G. HART J.T. TO BUJOU IRRIGATION DISTRICT	ORCHARD, CO. 80649	NW ⁴ NE ⁴ SEC. 30	0.115	0.115			PE-20 DITCH RIDER ROAD			


T. 4 N., R. 62 W.

FEDERAL ROAD REGION NO.	DIVISION	PROJ. NO.	SHEET NO.	TOTAL SHEETS
XIII	COLORADO	FC 034-2(9)	3	

RIGHT OF WAY
DEARFIELD E & W


REVISIONS		DATE	BY	REVISION
1	ADD	3/29/83	TE/A	REV BEGIN ROW STA 1017+50
2				
3				
4				
5				
6				
7				
8				
9				
10				

TE/A
JOHN F ORR

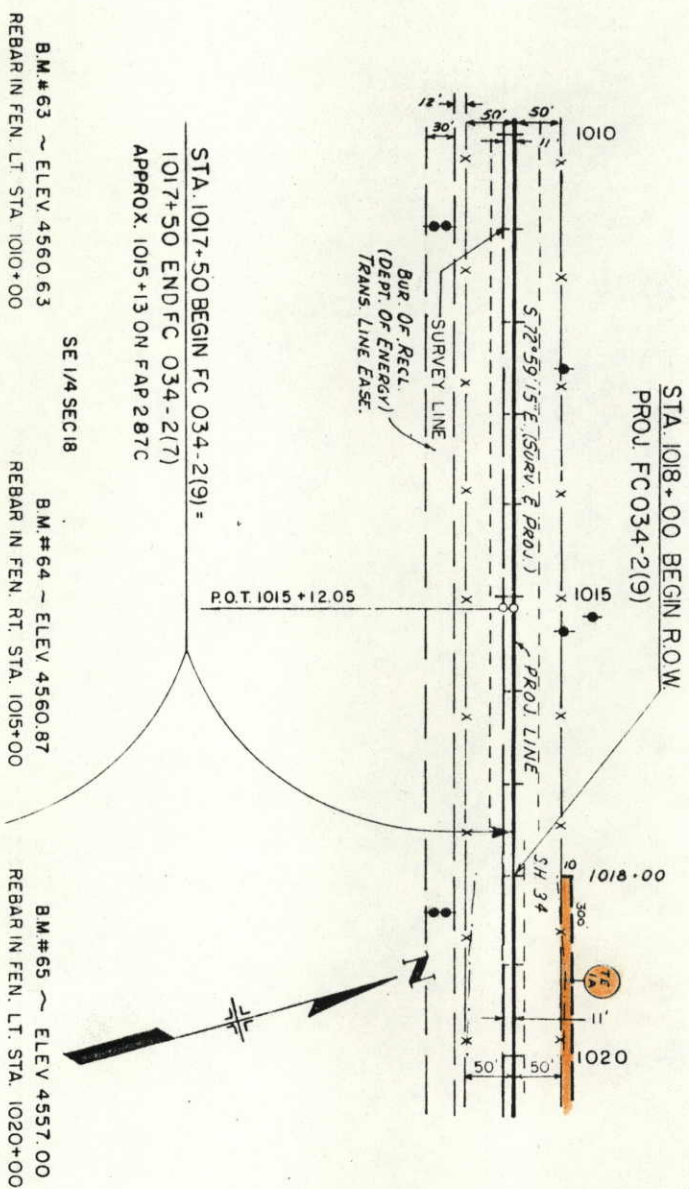

RIGHT OF WAY	REVISIONS	DATE	BY	NO.	DATE
DEARFIELD E & W					

REVISIONS	
3/21/84	REVISED T&E T-4 AND T-5
6/18/84	REVISED T&E T-2 AND T-4

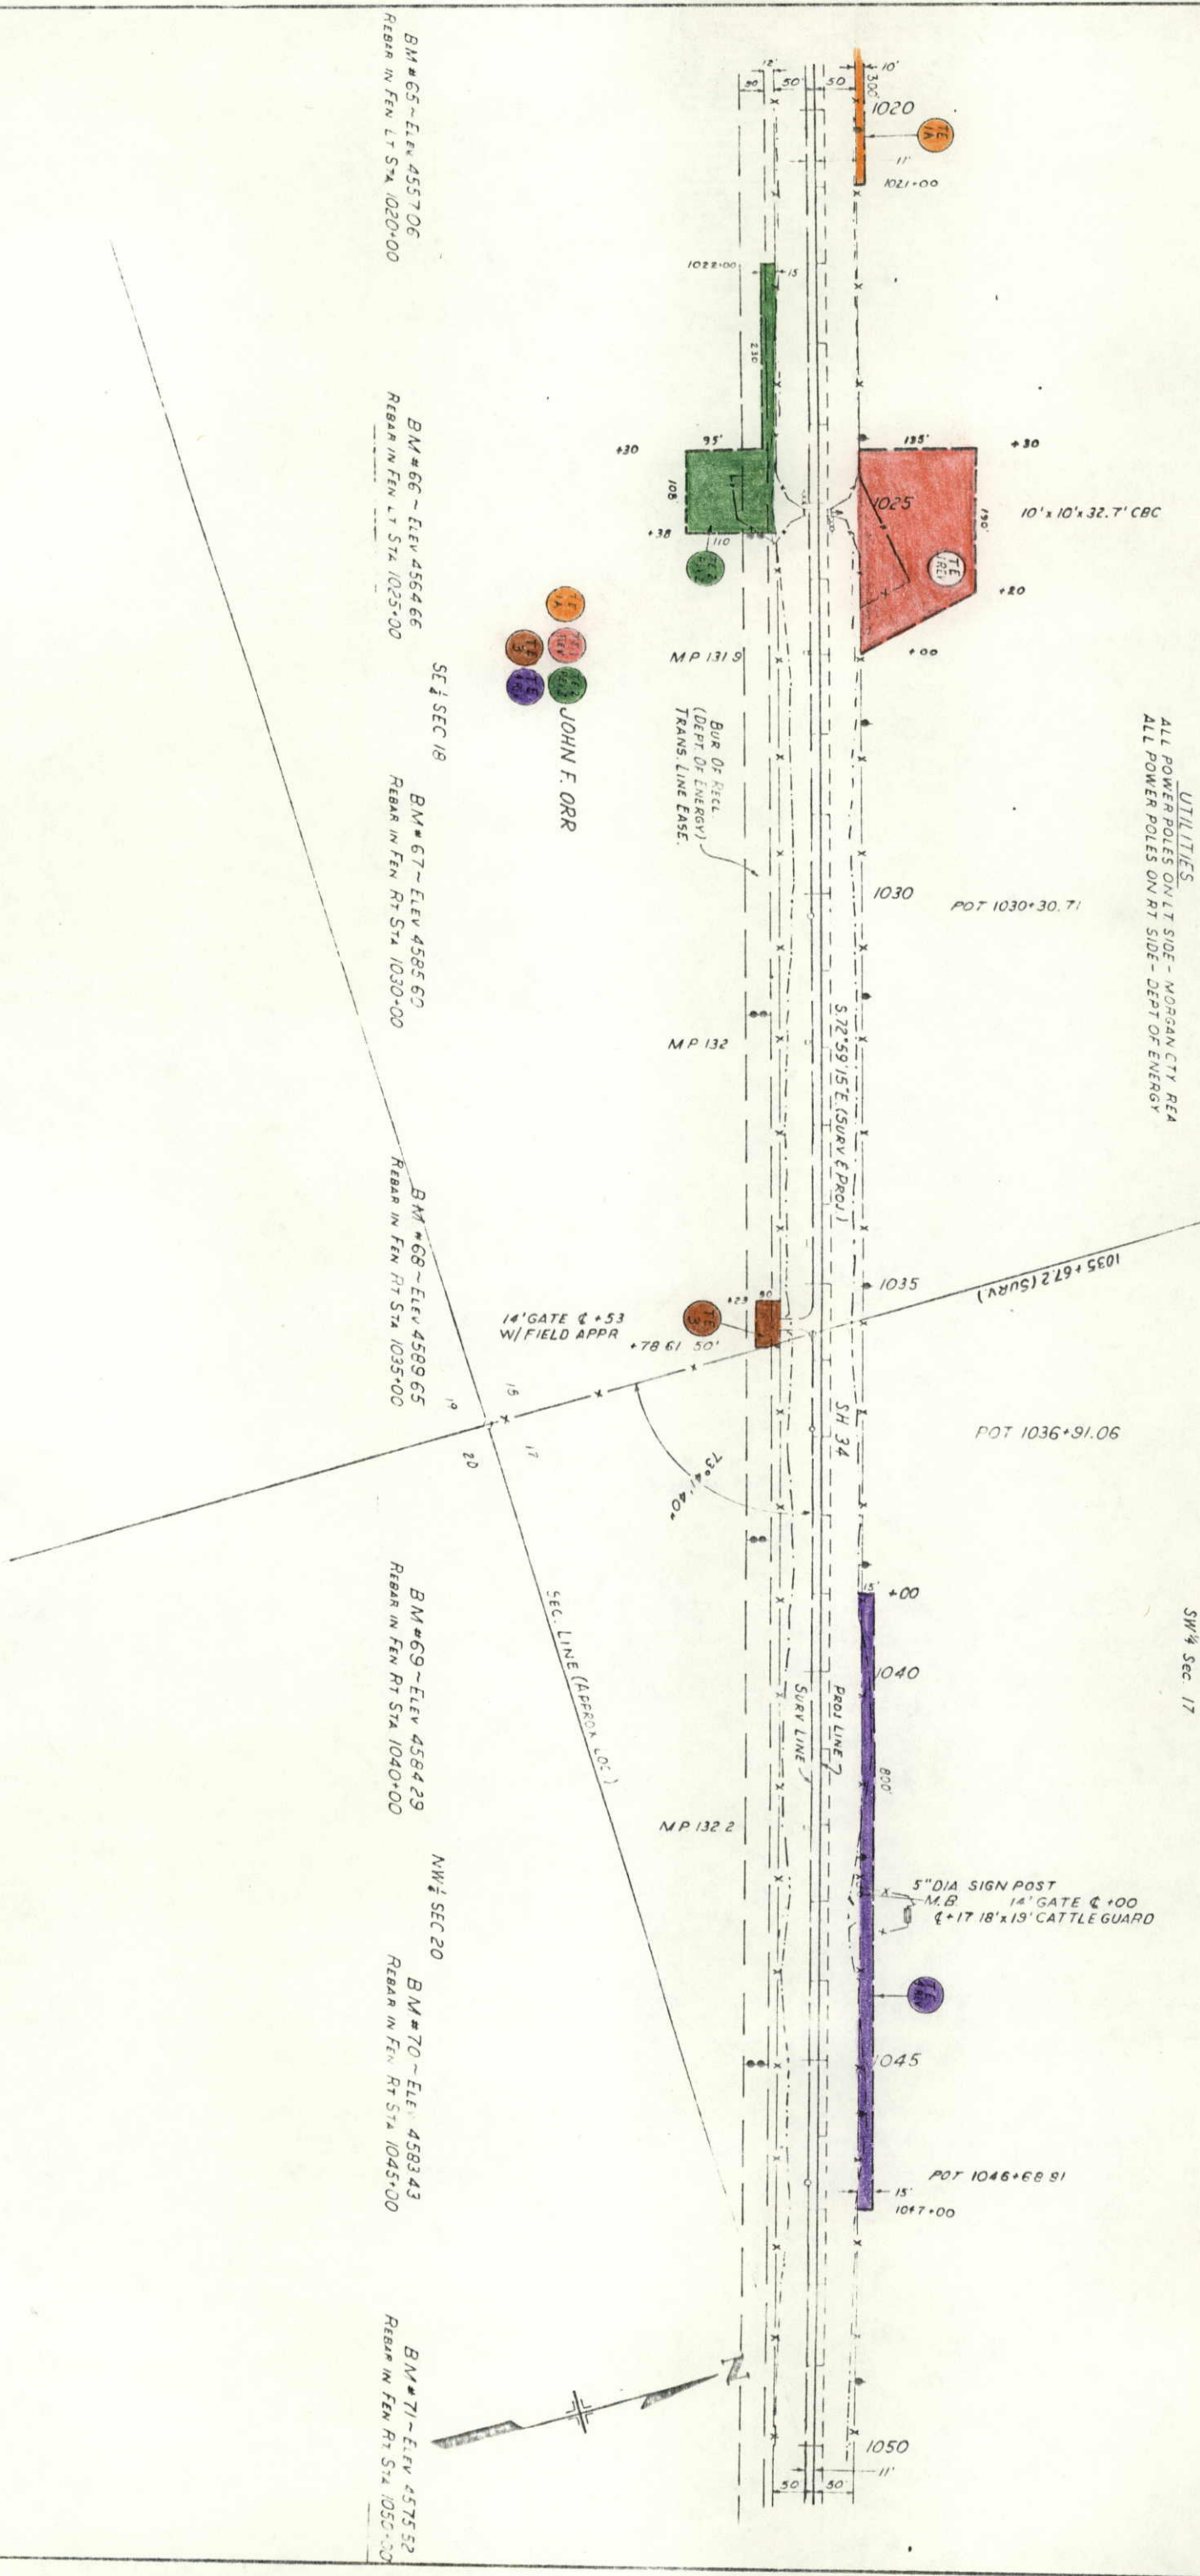


T. 4 N., R. 62 W.

FEDERAL ROAD REGION NO.	DIVISION	PROJ. NO.	SHEET NO.	TOTAL SHEETS
III	COLORADO	FC 034-2(9)	5	

RIGHT OF WAY	
DEARFIELD E & W	

REVISIONS	
3/30/85	REVISED 12.5 TET TEO TE12 D4

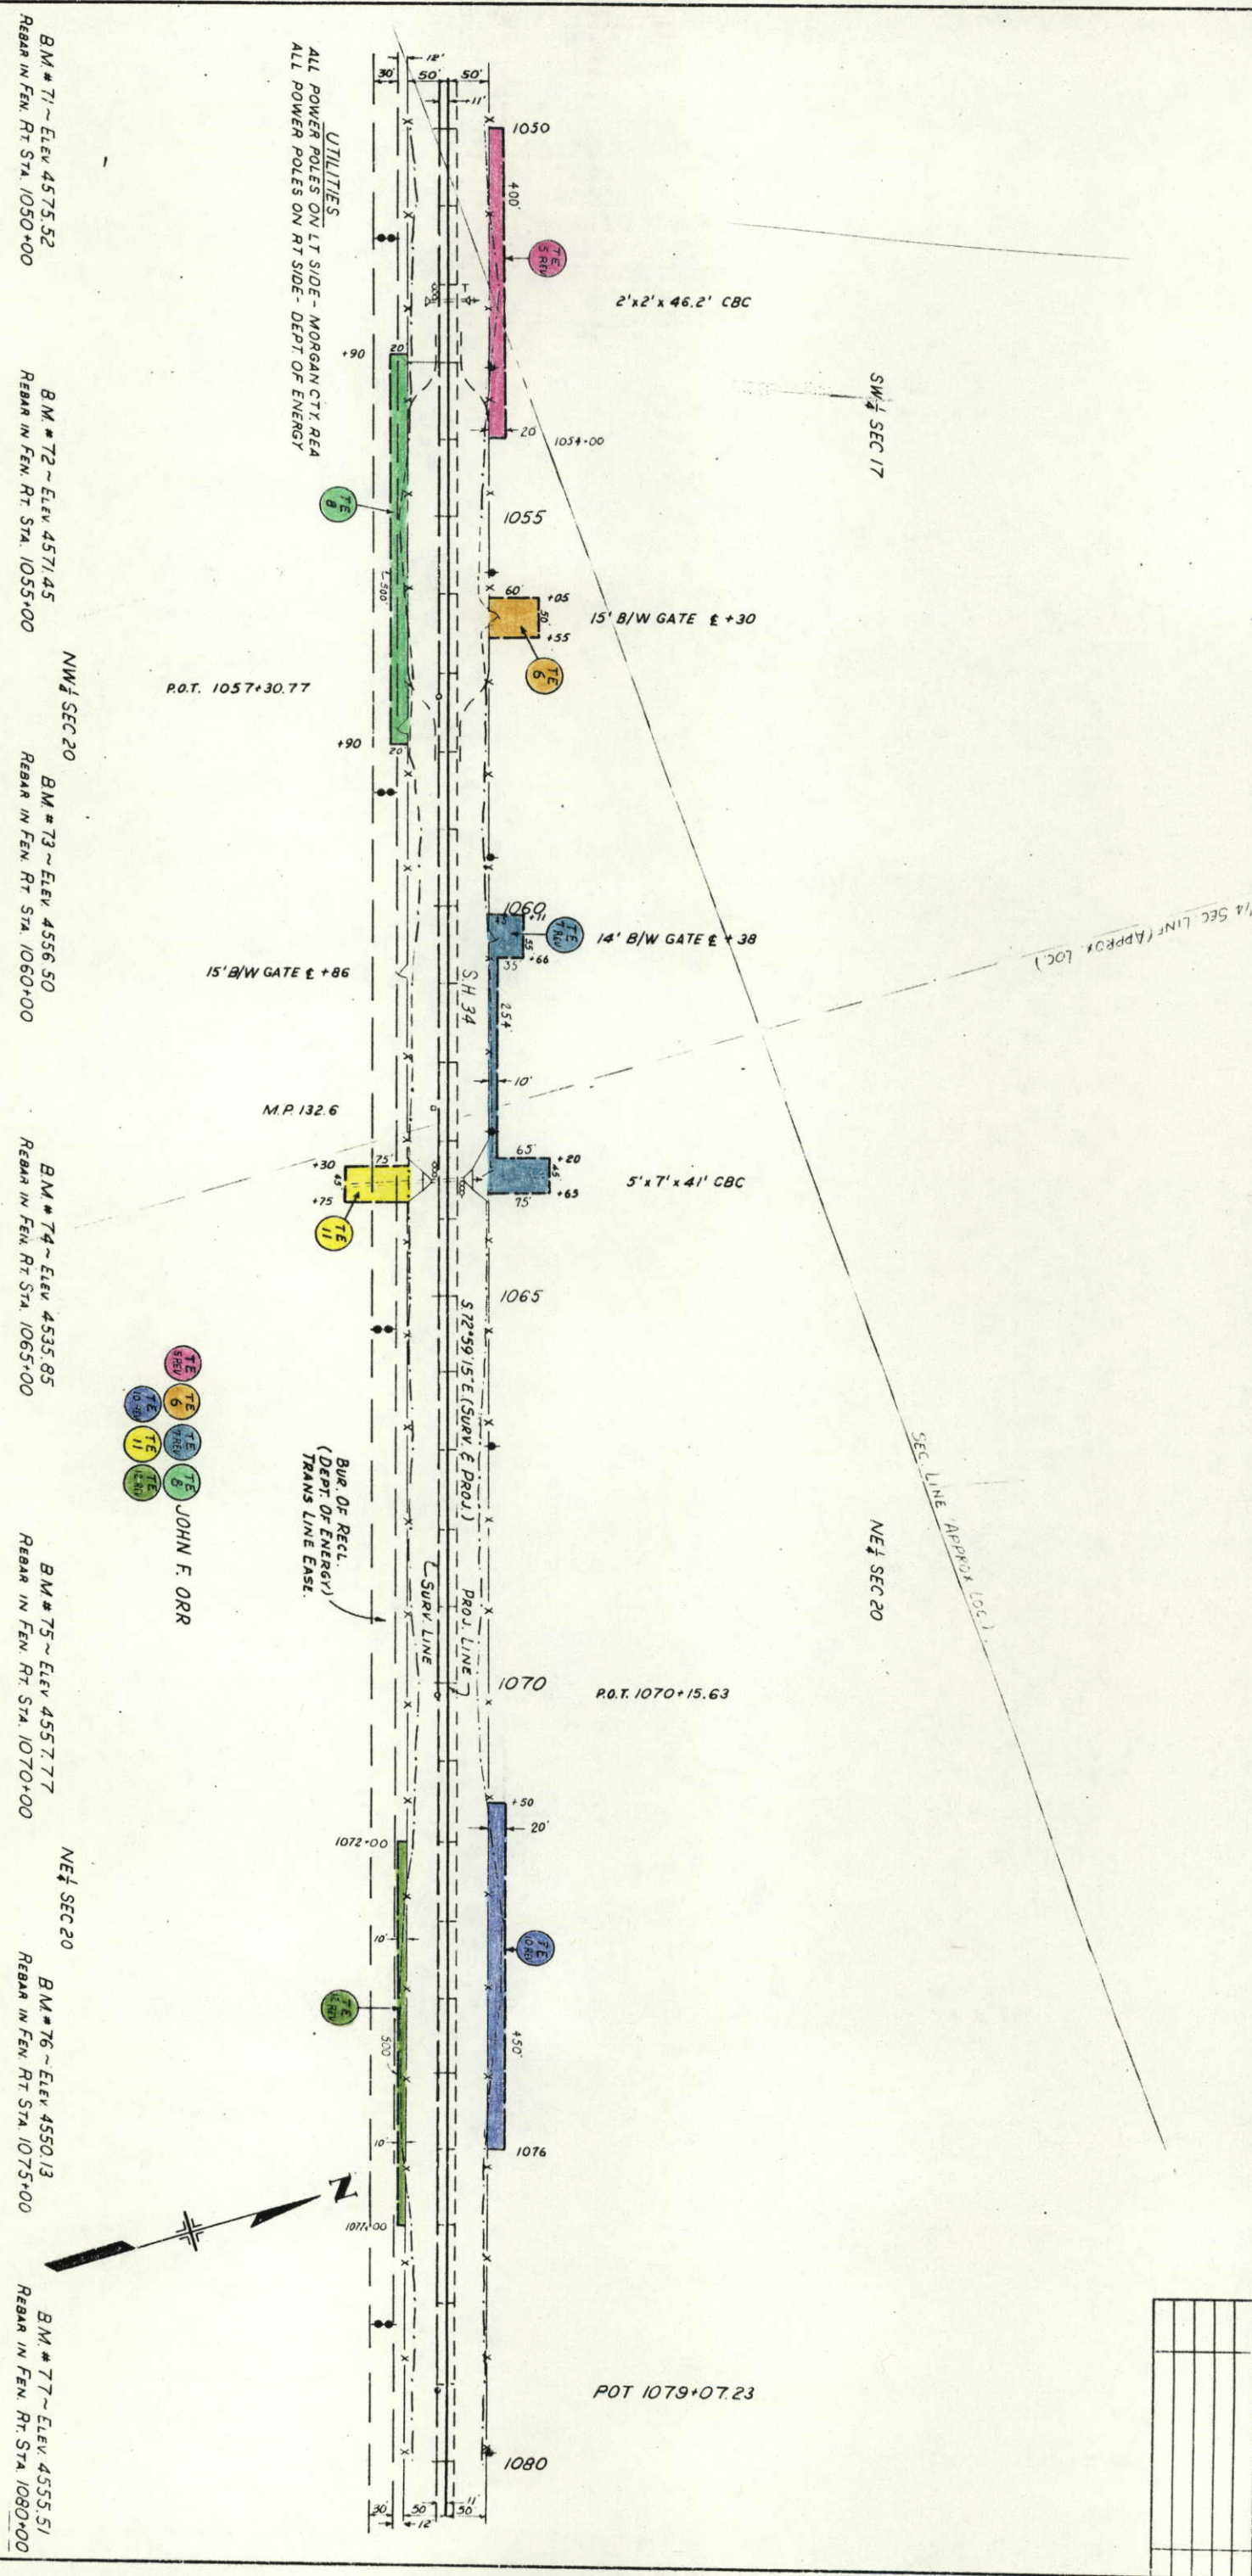

BM #71 ~ Elev 4575.52
REBAR IN FEN. RT STA. 1050+00

BM #72 ~ Elev 4571.45
REBAR IN FEN. RT STA. 1055+00

BM #73 ~ Elev 4556.50
REBAR IN FEN. RT STA. 1060+00

BM #74 ~ Elev 4535.85
REBAR IN FEN. RT STA. 1065+00

BM #75 ~ Elev 4557.77
REBAR IN FEN. RT STA. 1070+00

BM #76 ~ Elev 4550.13
REBAR IN FEN. RT STA. 1075+00

BM #77 ~ Elev 4555.51
REBAR IN FEN. RT STA. 1080+00


T. 4 N., R. 62 W.

RIGHT OF WAY
DEARFIELD E & W

FEDERAL ROAD REGION NO.	DIVISION	PROJ. NO.	SHEET NO.	TOTAL SHEETS
XIII	COLORADO	FC 034-2(9)	6	

REVISIONS

DATE	BY	REVISION
3/20/83	REV. TE-9	NO ROW, STA. 1104

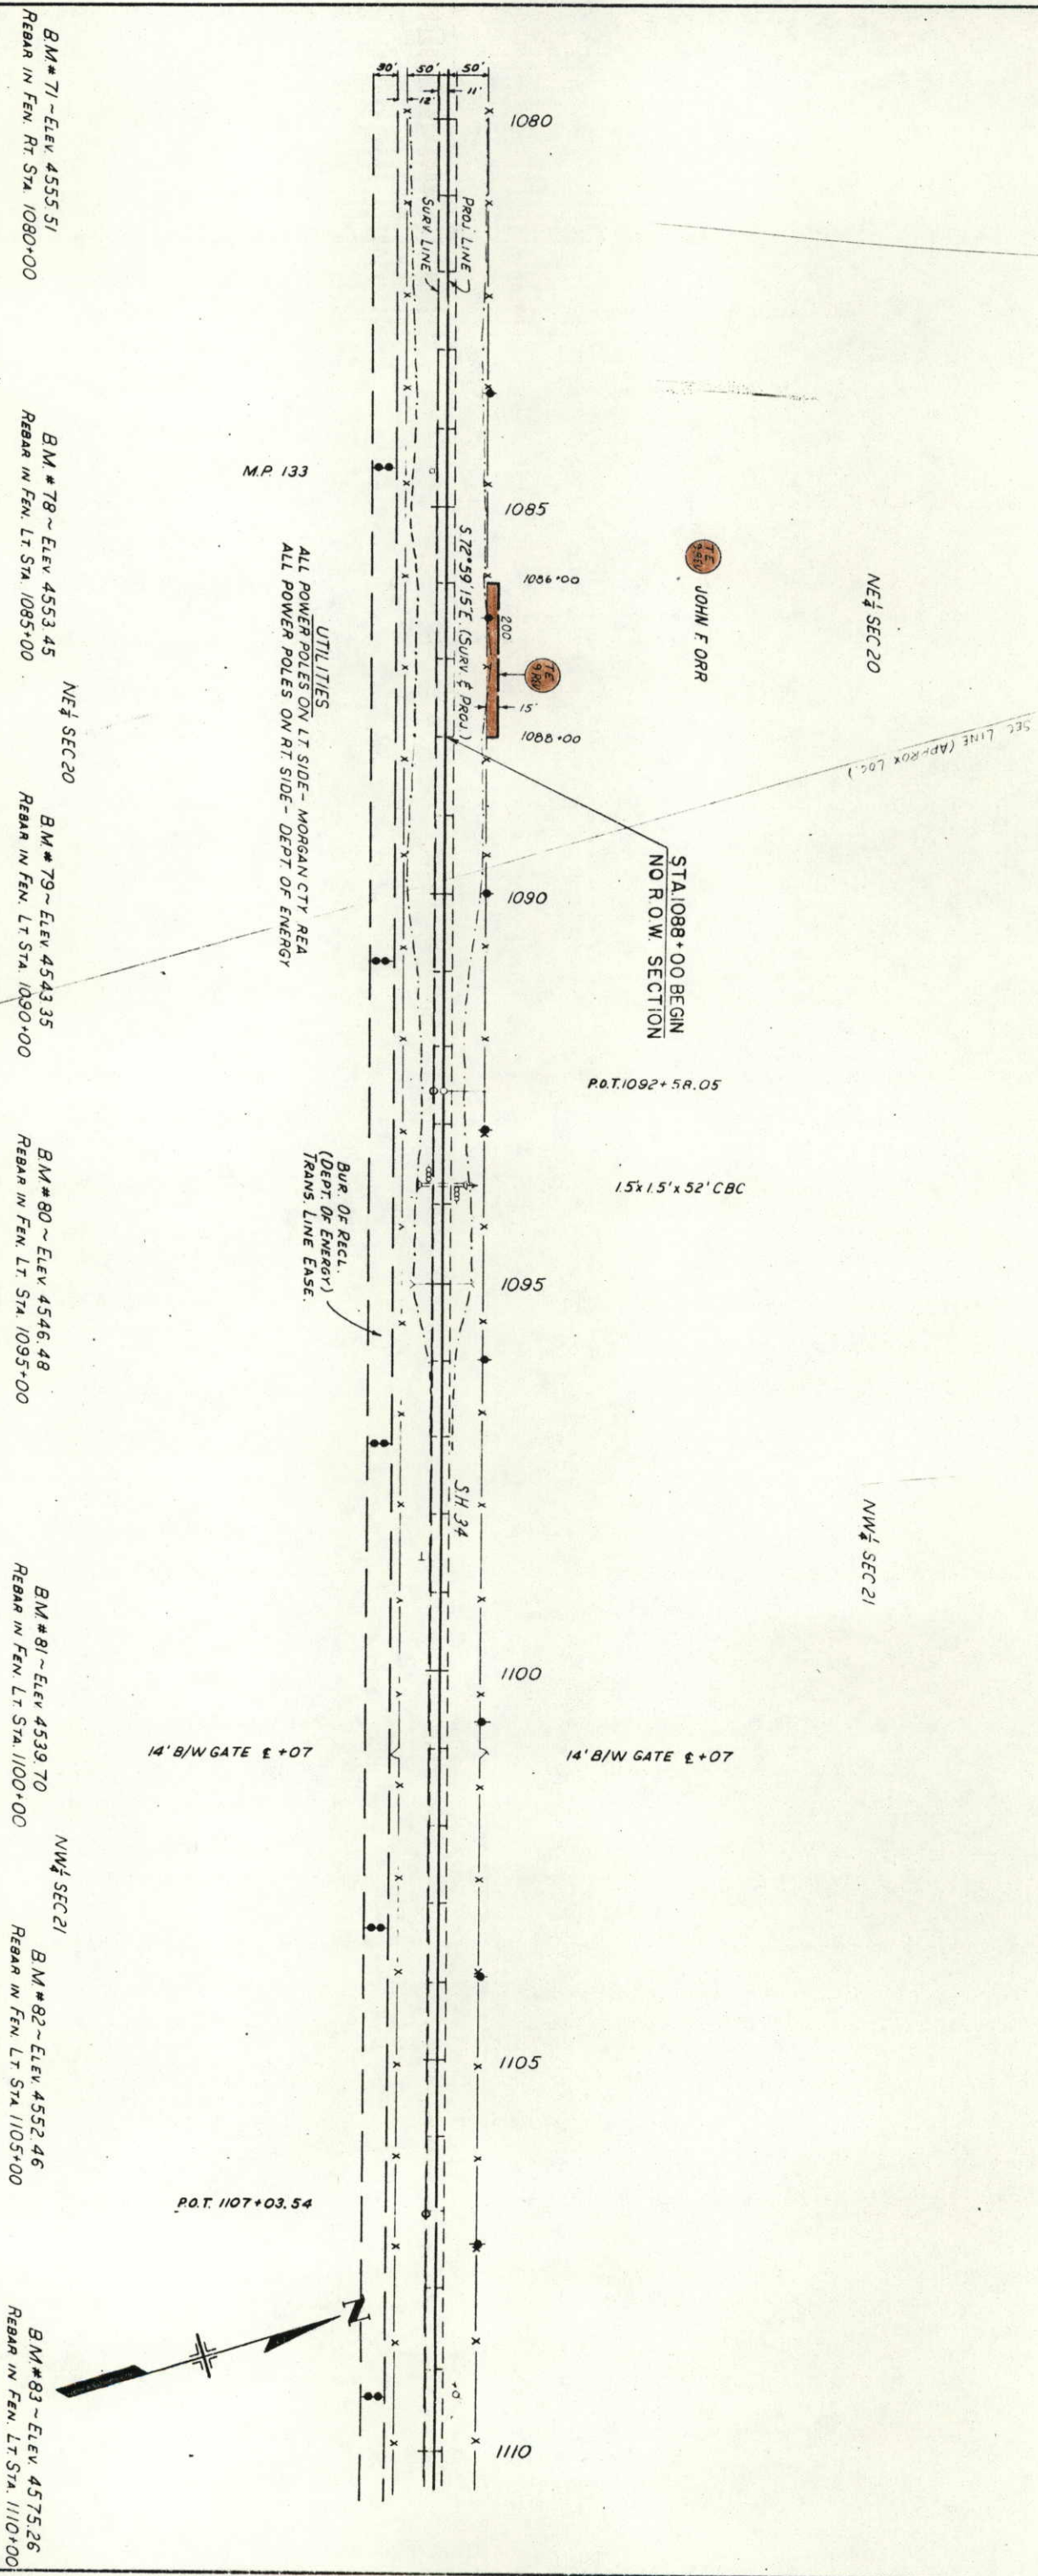

M.P. 133

UTILITIES
ALL POWER POLES ON LT. SIDE - MORGAN CTY. REA.
ALL POWER POLES ON RT. SIDE - DEPT. OF ENERGY

Bur. Of Recl.
(Dept. Of Energy)
TRANS. LINE EASE.

14' B/W GATE E+07

14' B/W GATE E+07

P.O.T. 1107+03.54

B.M. #71 ~ Elev. 4555.51
REBAR IN FEN. RT. STA. 1080+00

B.M. #78 ~ Elev. 4553.45
REBAR IN FEN. LT. STA. 1085+00

B.M. #79 ~ Elev. 4543.35
REBAR IN FEN. LT. STA. 1090+00

B.M. #80 ~ Elev. 4546.48
REBAR IN FEN. LT. STA. 1095+00

B.M. #81 ~ Elev. 4539.70
REBAR IN FEN. LT. STA. 1100+00

B.M. #82 ~ Elev. 4552.46
REBAR IN FEN. LT. STA. 1105+00

B.M. #83 ~ Elev. 4575.26
REBAR IN FEN. LT. STA. 1110+00

T. 4 N., R. 62 W.

RIGHT OF WAY
DEARFIELD E. & W.

FEDERAL ROAD REGION NO.	DIVISION	PROJ. NO.	SHEET NO.	TOTAL SHEETS
XIII	COLORADO	FC 034 - 2(9)	7	

REVISIONS
May 83 REV SHEET 7, REV PE-15, PE-16, TE-13
D-4


EMPIRE CANAL
STR. NO. C-19-F

DETOUR
 $\Delta = 13^{\circ}07'44''$ RT
 $D = 3^{\circ}30'$
 $T = 188.38'$
 $L = 375.11'$
 $R = 163702'$
 $e = 0.07$ / FT.
M.D.S. = 55 MPH
S.S.D. = 750'

DETOUR
 $\Delta = 21^{\circ}53'53''$ LT
 $D = 3^{\circ}30'$
 $T = 316.69'$
 $L = 625.66'$
 $R = 1637.02'$
 $e = 0.07$ / FT.
M.D.S. = 55 MPH
S.S.D. = 750'

PROJ.
 $\Delta = 15^{\circ}13'11''$
 $D = 2^{\circ}00'$
 $T = 382.67'$
 $L = 760.83'$
 $R = 2864.79'$
 $e = 0.06$ / FT.
M.D.S. = 55 MPH
S.S.D. = 900'

SE. 4 SEC. 22

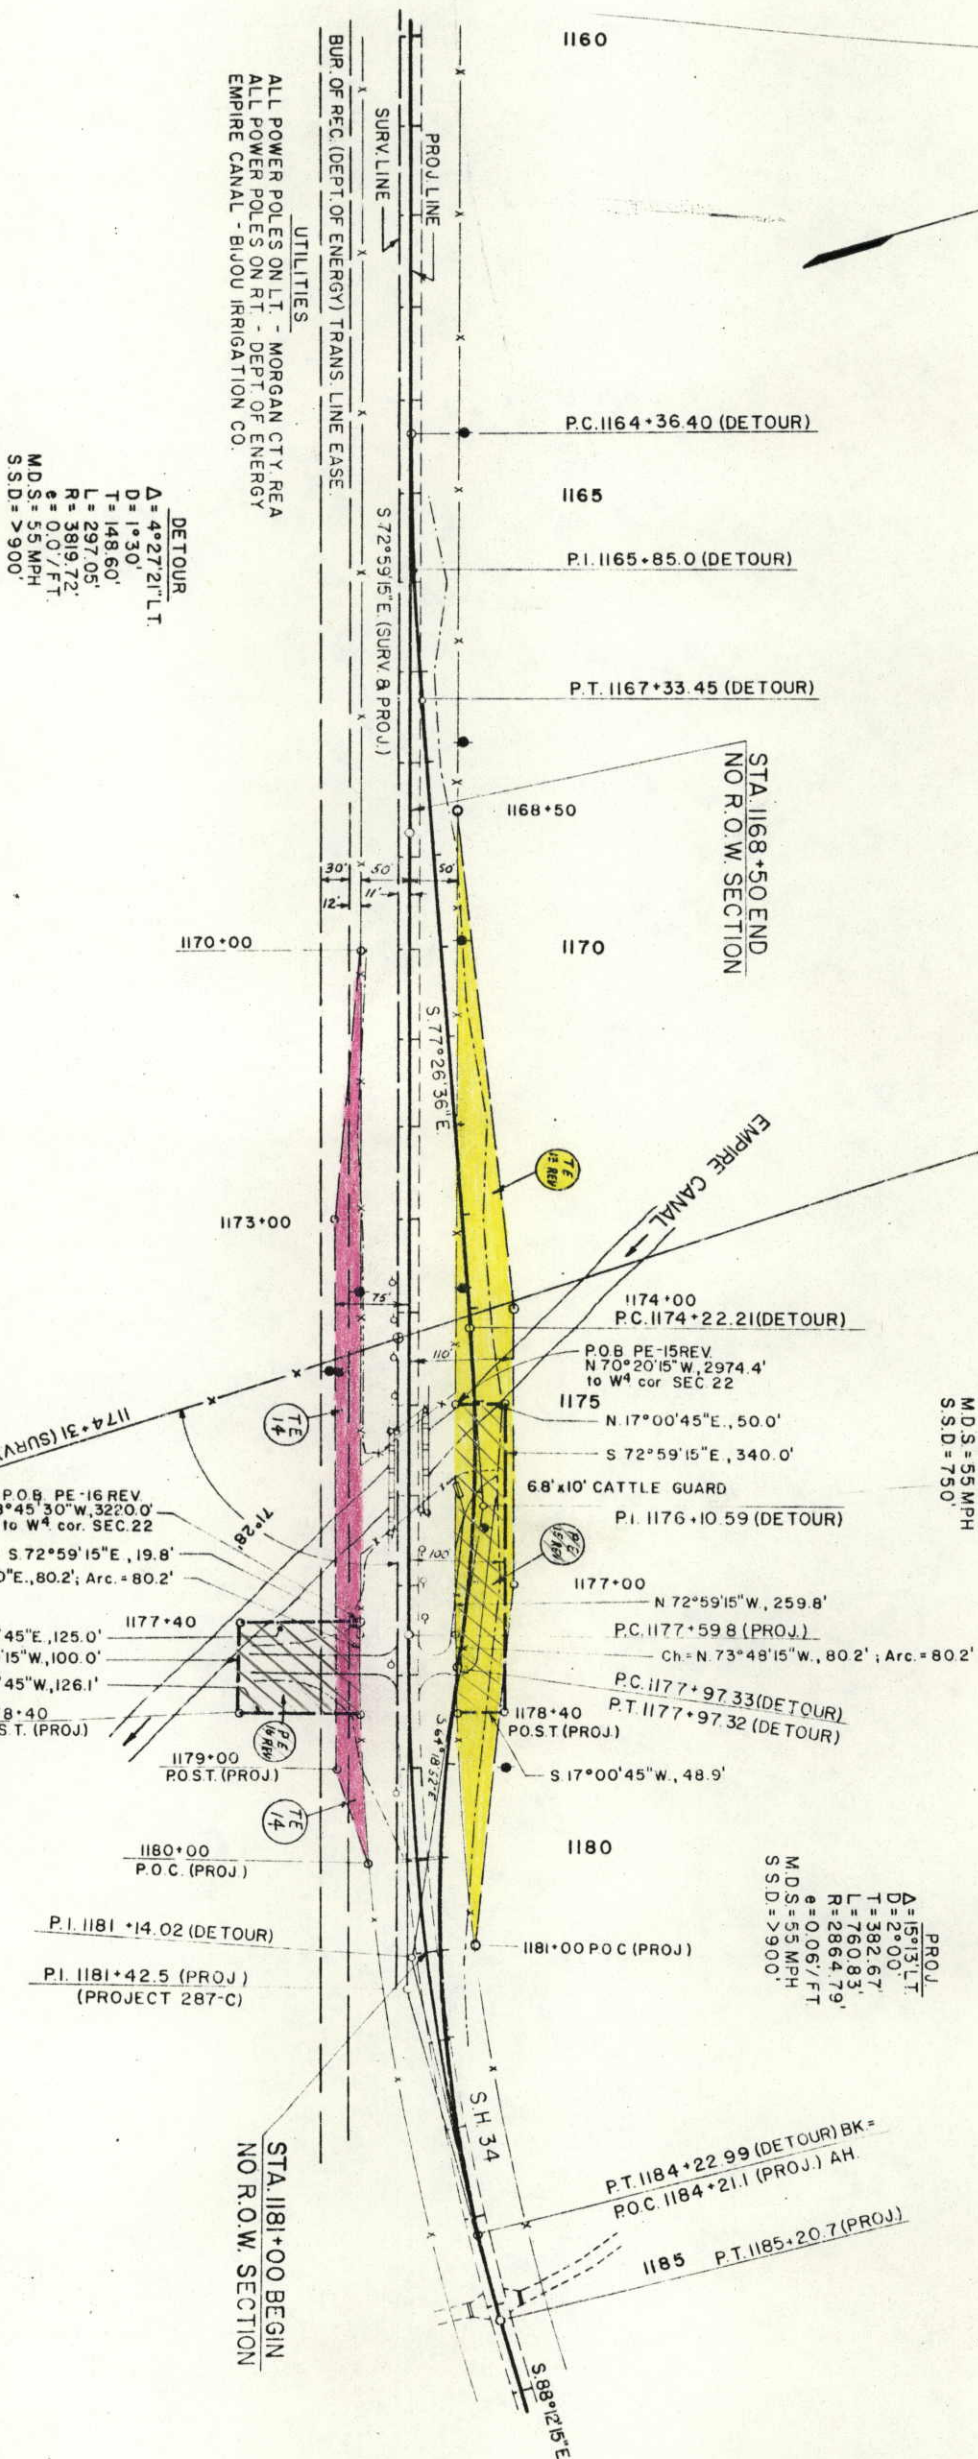

ALL POWER POLES ON LT - MORGAN CITY REA
ALL POWER POLES ON RT - DEPT. OF ENERGY
EMPIRE CANAL - BIJOU IRRIGATION CO.


UTILITIES

BUR. OF REC. (DEPT. OF ENERGY) TRANS. LINE EASE

DETOUR
 $\Delta = 4^{\circ}27'21''$ LT
 $D = 1^{\circ}30'$
 $T = 148.60'$
 $L = 297.05'$
 $R = 3819.72'$
 $e = 0.07$ / FT.
M.D.S. = 55 MPH
S.S.D. = 900'

SW. 4 SEC. 22

JOHN F. ORR
TO
BIJOU IRRIGATION
DISTRICT

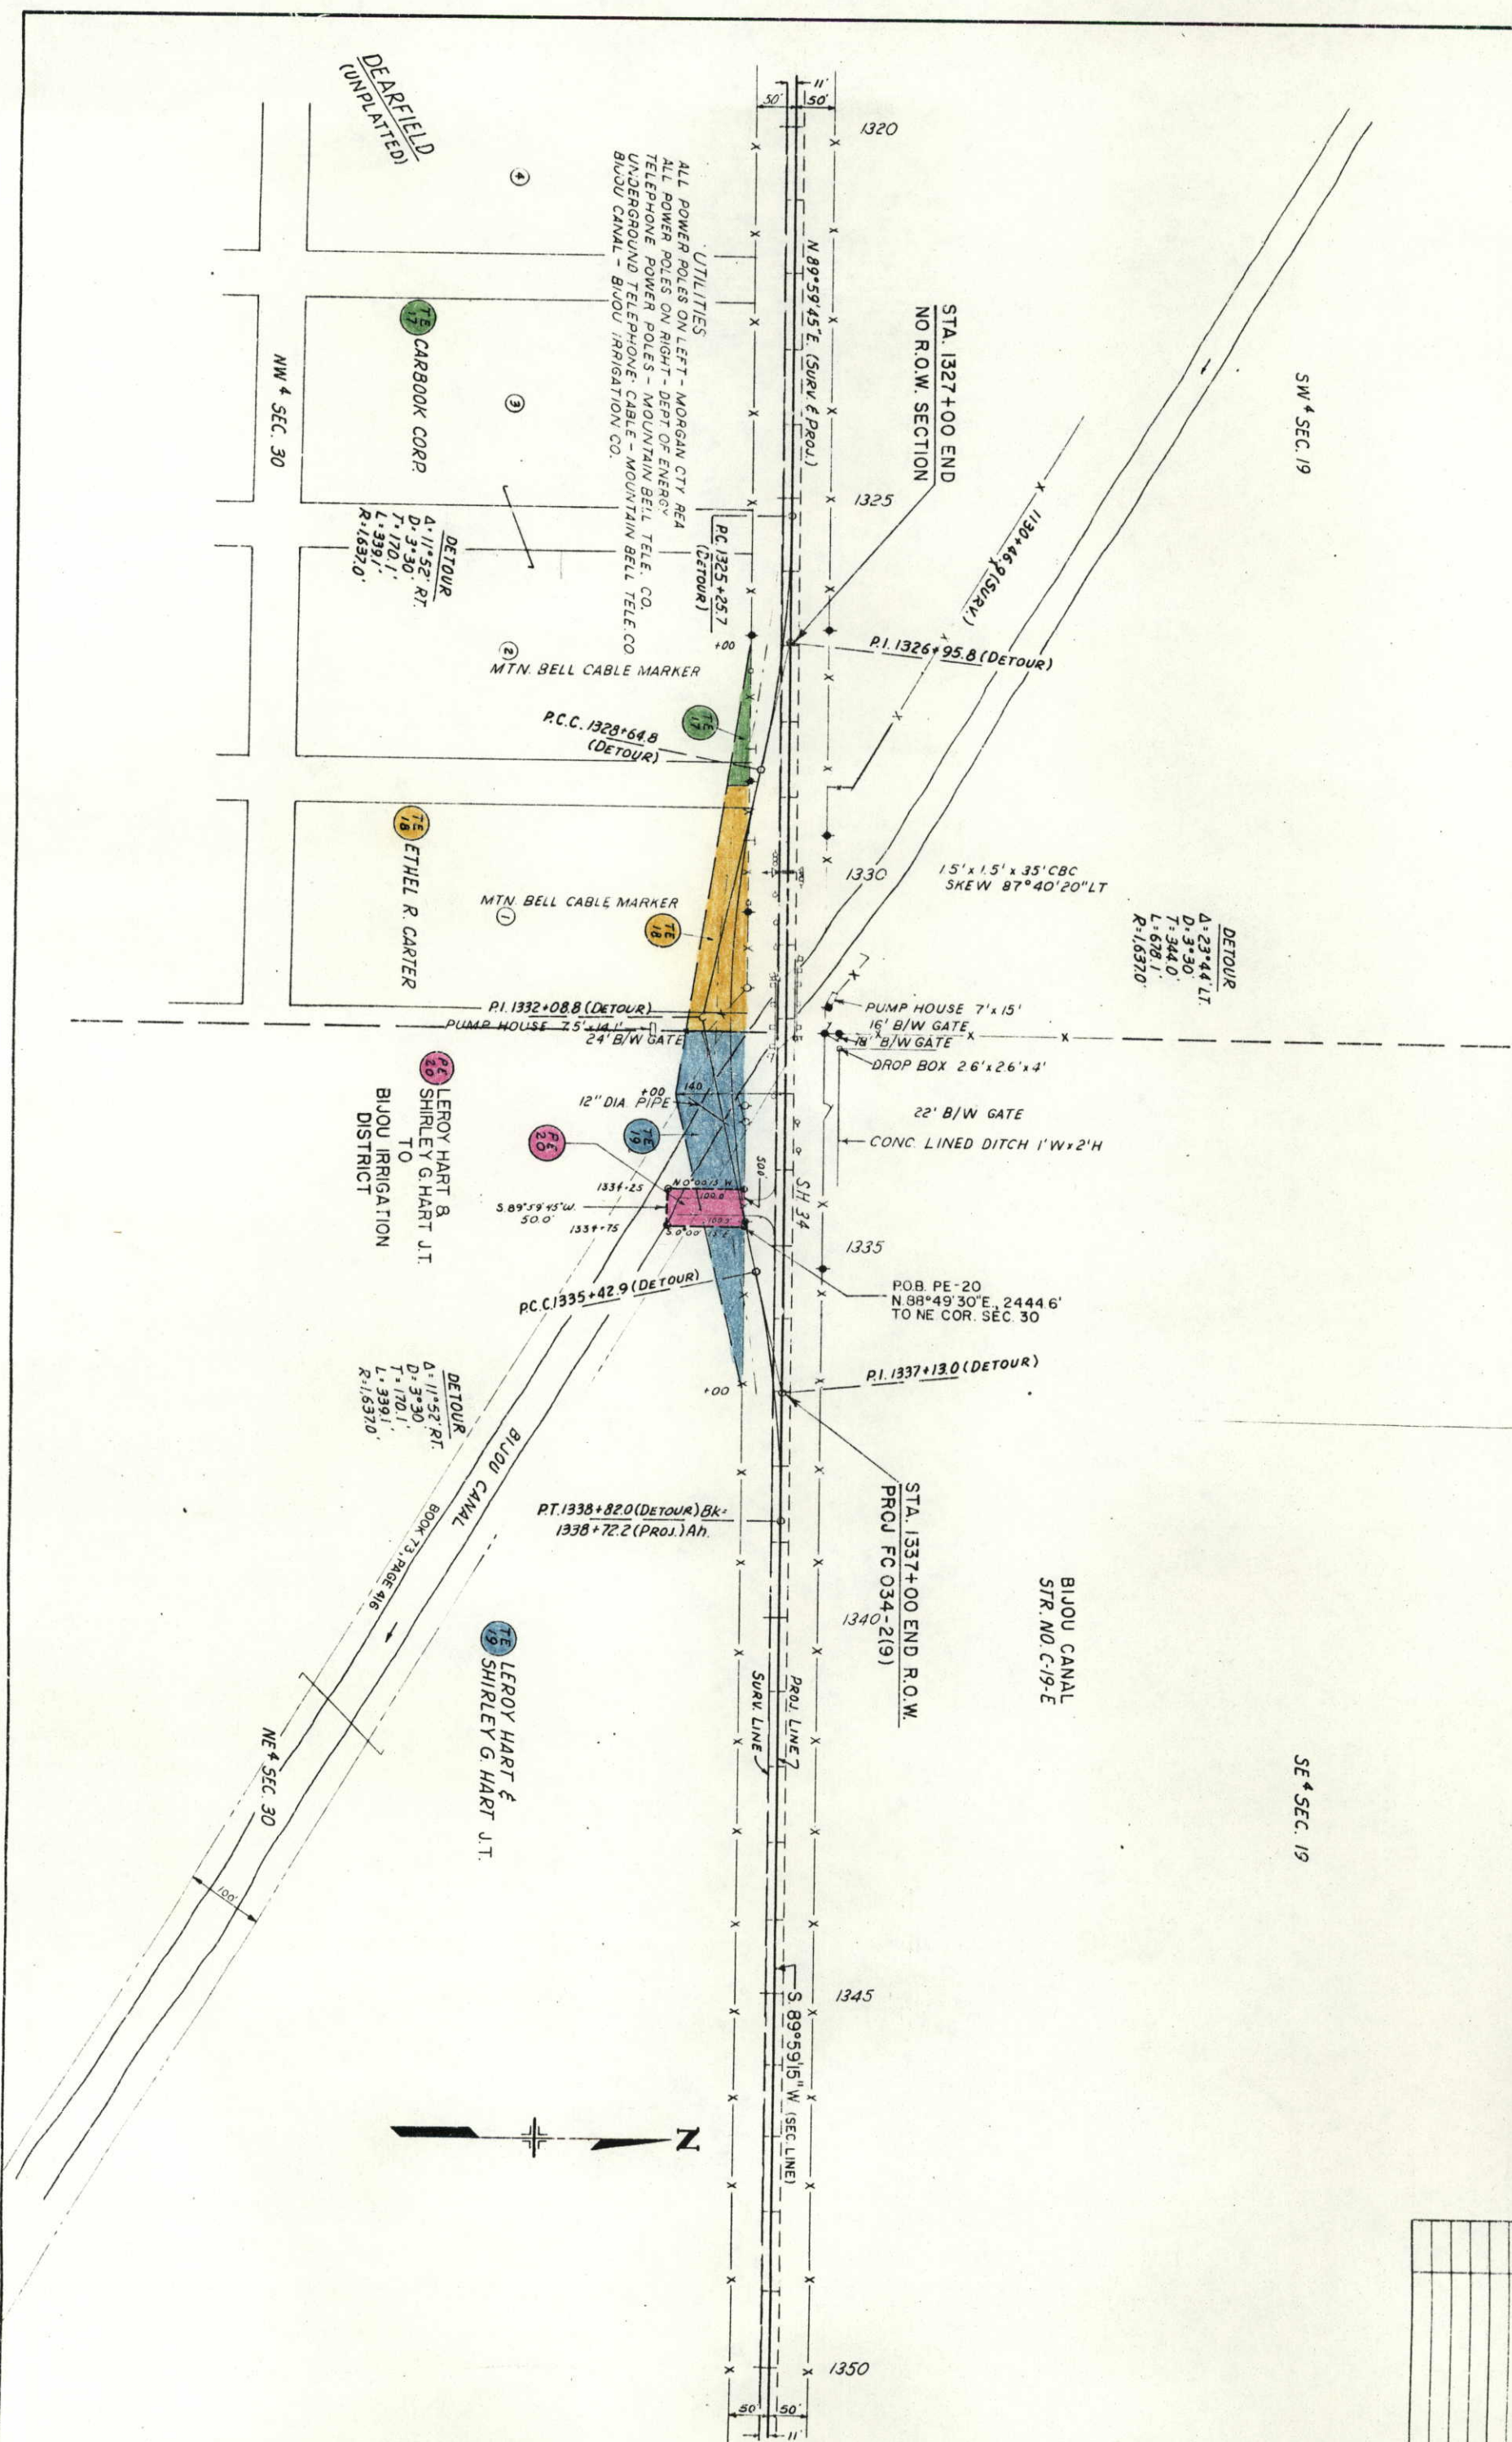

FEDERAL ROAD SECTION NO.	DIVISION	PROJ. NO.	SHEET NO.	TOTAL SHEETS
XII	COLORADO	FC 034-2(9)	8	


REVISONS

D-4

RIGHT OF WAY

DEARFIELD E & W

APR 83 ADDED PE-20

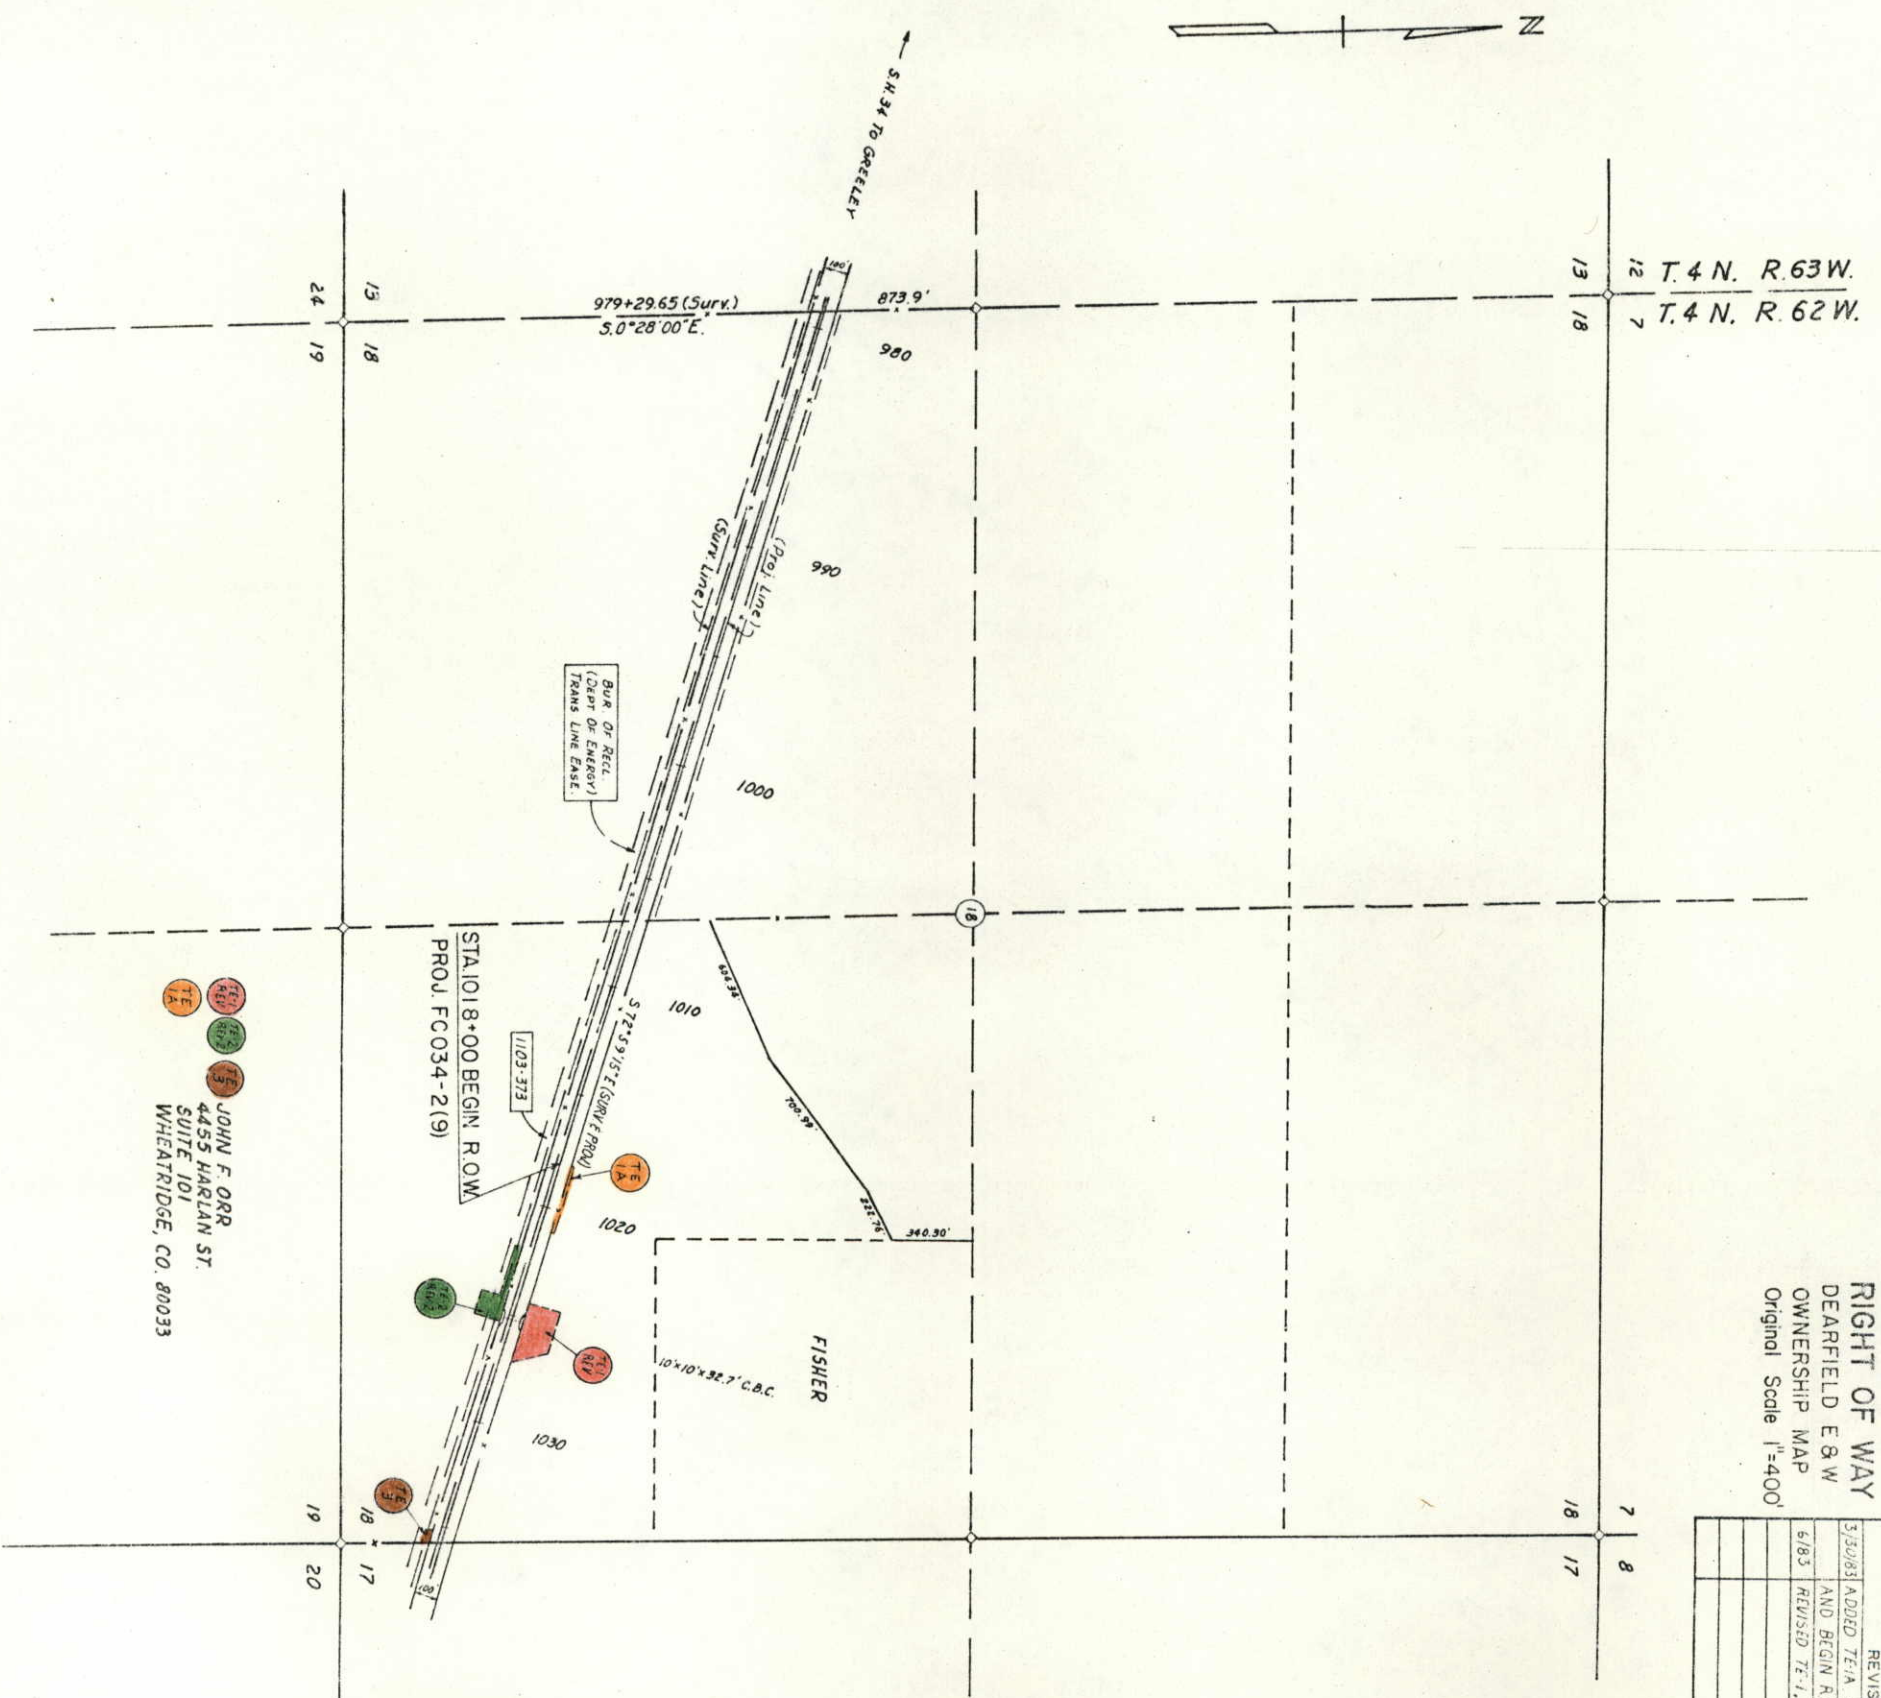


FEDERAL ROAD REGION NO.		DIVISION	PROJ. NO.	SHEET NO.	TOTAL SHEETS
XIII		COLORADO	FC 034-2(9)	9	

RIGHT OF WAY		REVISIONS	
DEARFIELD E & W OWNERSHIP MAP		5/30/81 ADDED TIE-A	REVISED TIE-2
Original Scale 1"=400'		AND BEGIN ROW STA	D-4
		6/83 REVISED TIE-1, TIE-2 REV	D-4

T. 4 N., R. 62 W.

FEDERAL ROAD DISTRICT NO.	DIVISION	PROJ. NO.	SHEET NO.	TOTAL SHEETS
III	COLORADO	FC 034-2(9)	10	
RIGHT OF WAY DEARFIELD E & W OWNERSHIP MAP				
Original Scale 1"=400'				
REVISIONS				
51083	REV. TE 4, TE 5, TE 7, TE 9, TE 10, TE 10-4			
4+83	REV. NO. ROW STA.			

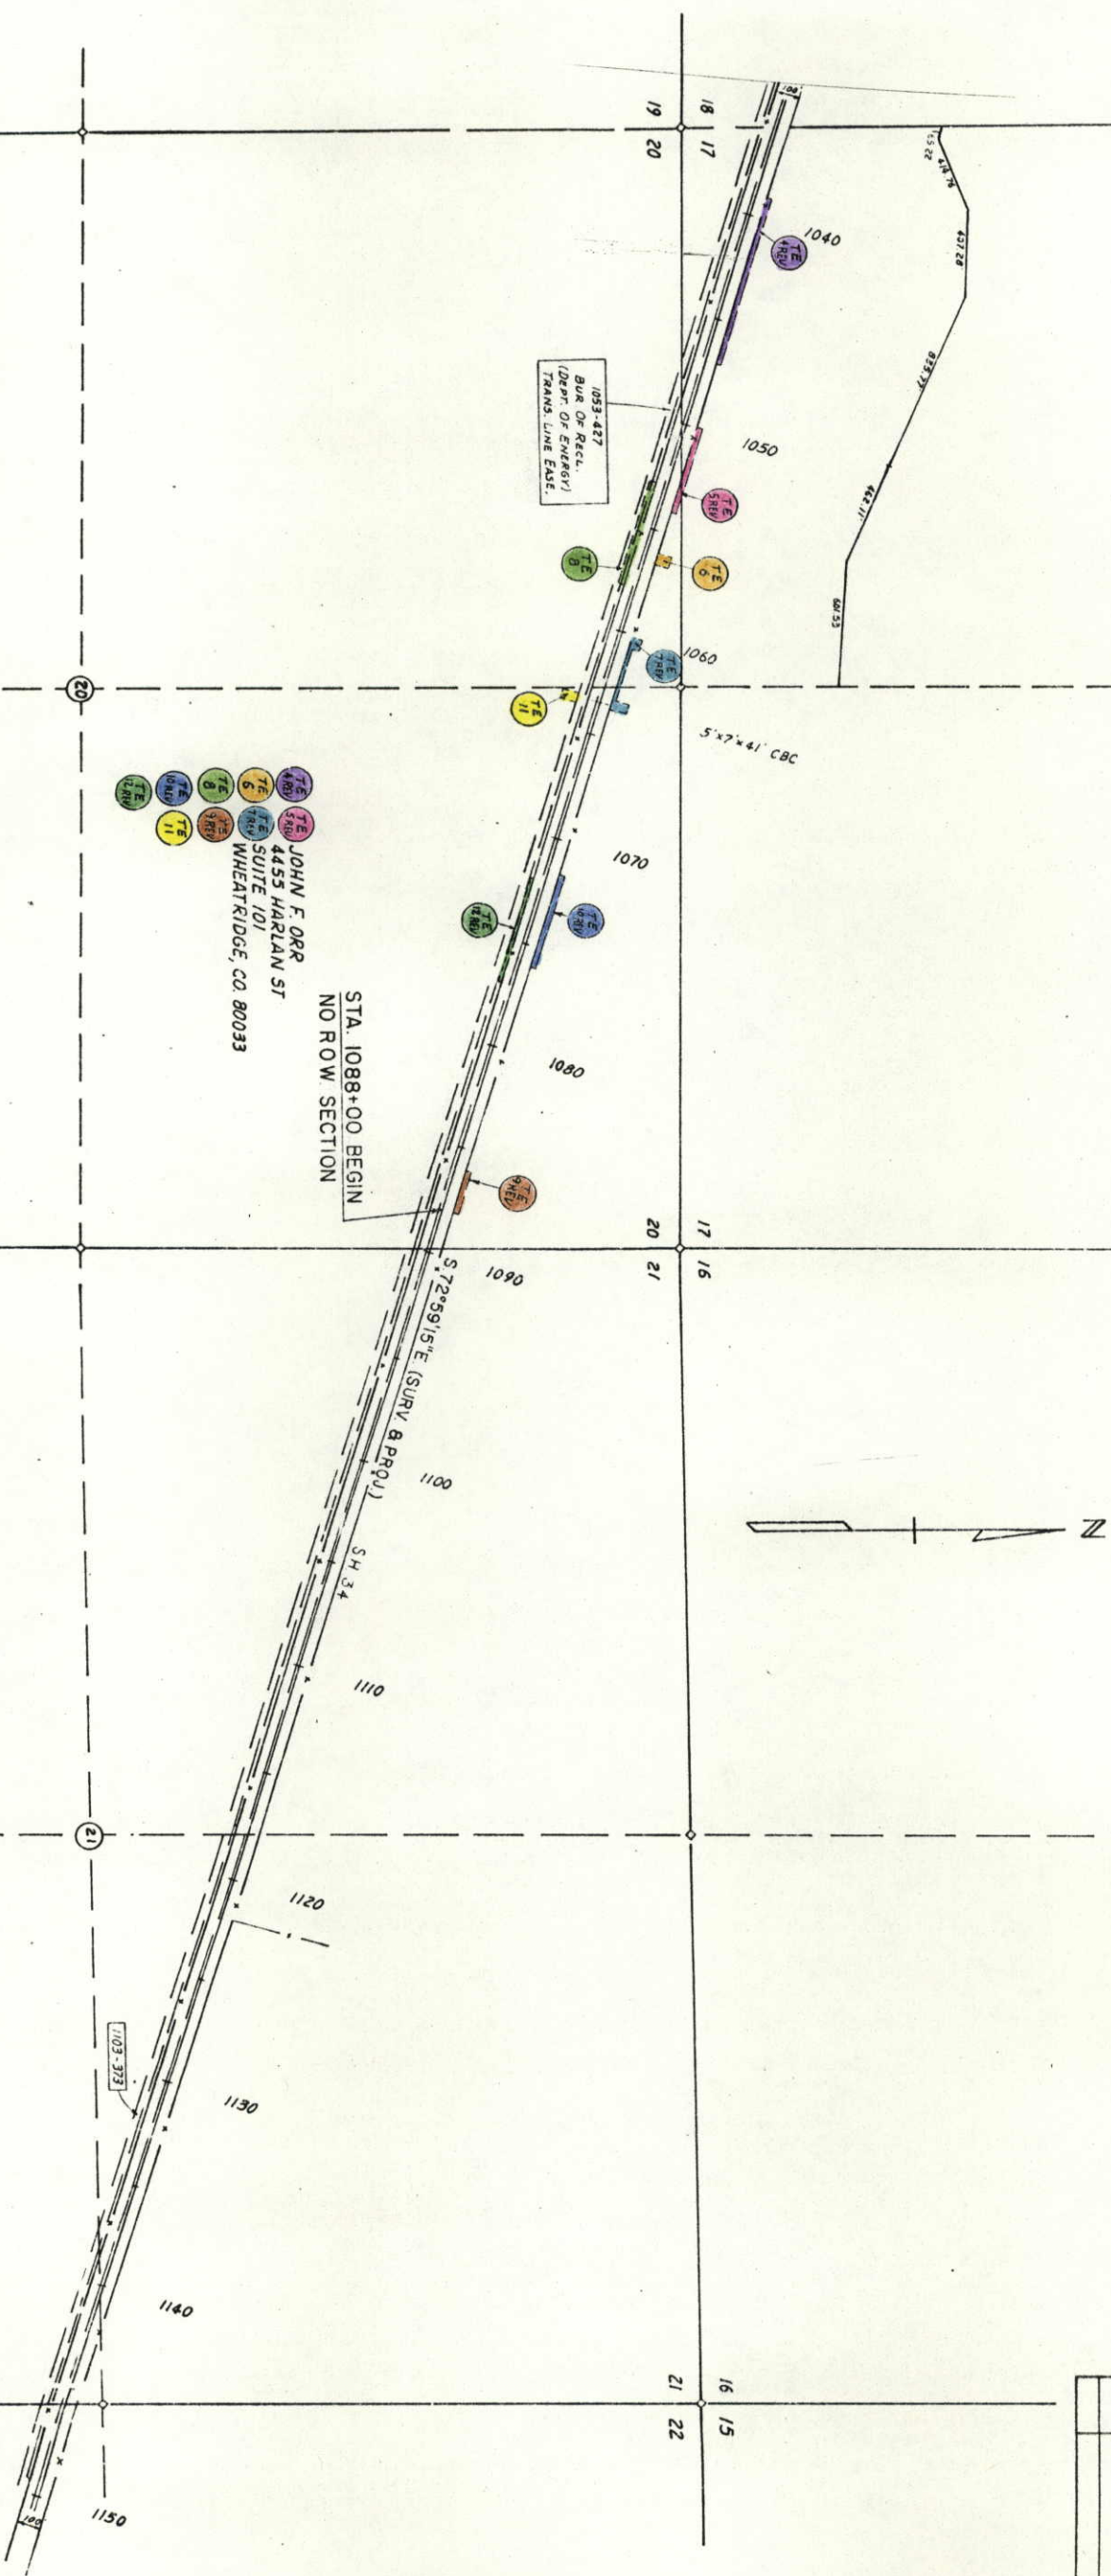


T. 4 N., R. 62 W.

FEDERAL ROAD DISTRICT NO.	DIVISION	PROJ. NO.	SHEET NO.	TOTAL SHEETS
III	COLORADO	FC 034-2(9)	11	

RIGHT OF WAY
DEARFIELD E & W
OWNERSHIP MAP
Original Scale 1"=400'

REVISIONS
MAY 83 REV SHEET 11, REV. PE-15, D-4
PE-16, TE-13

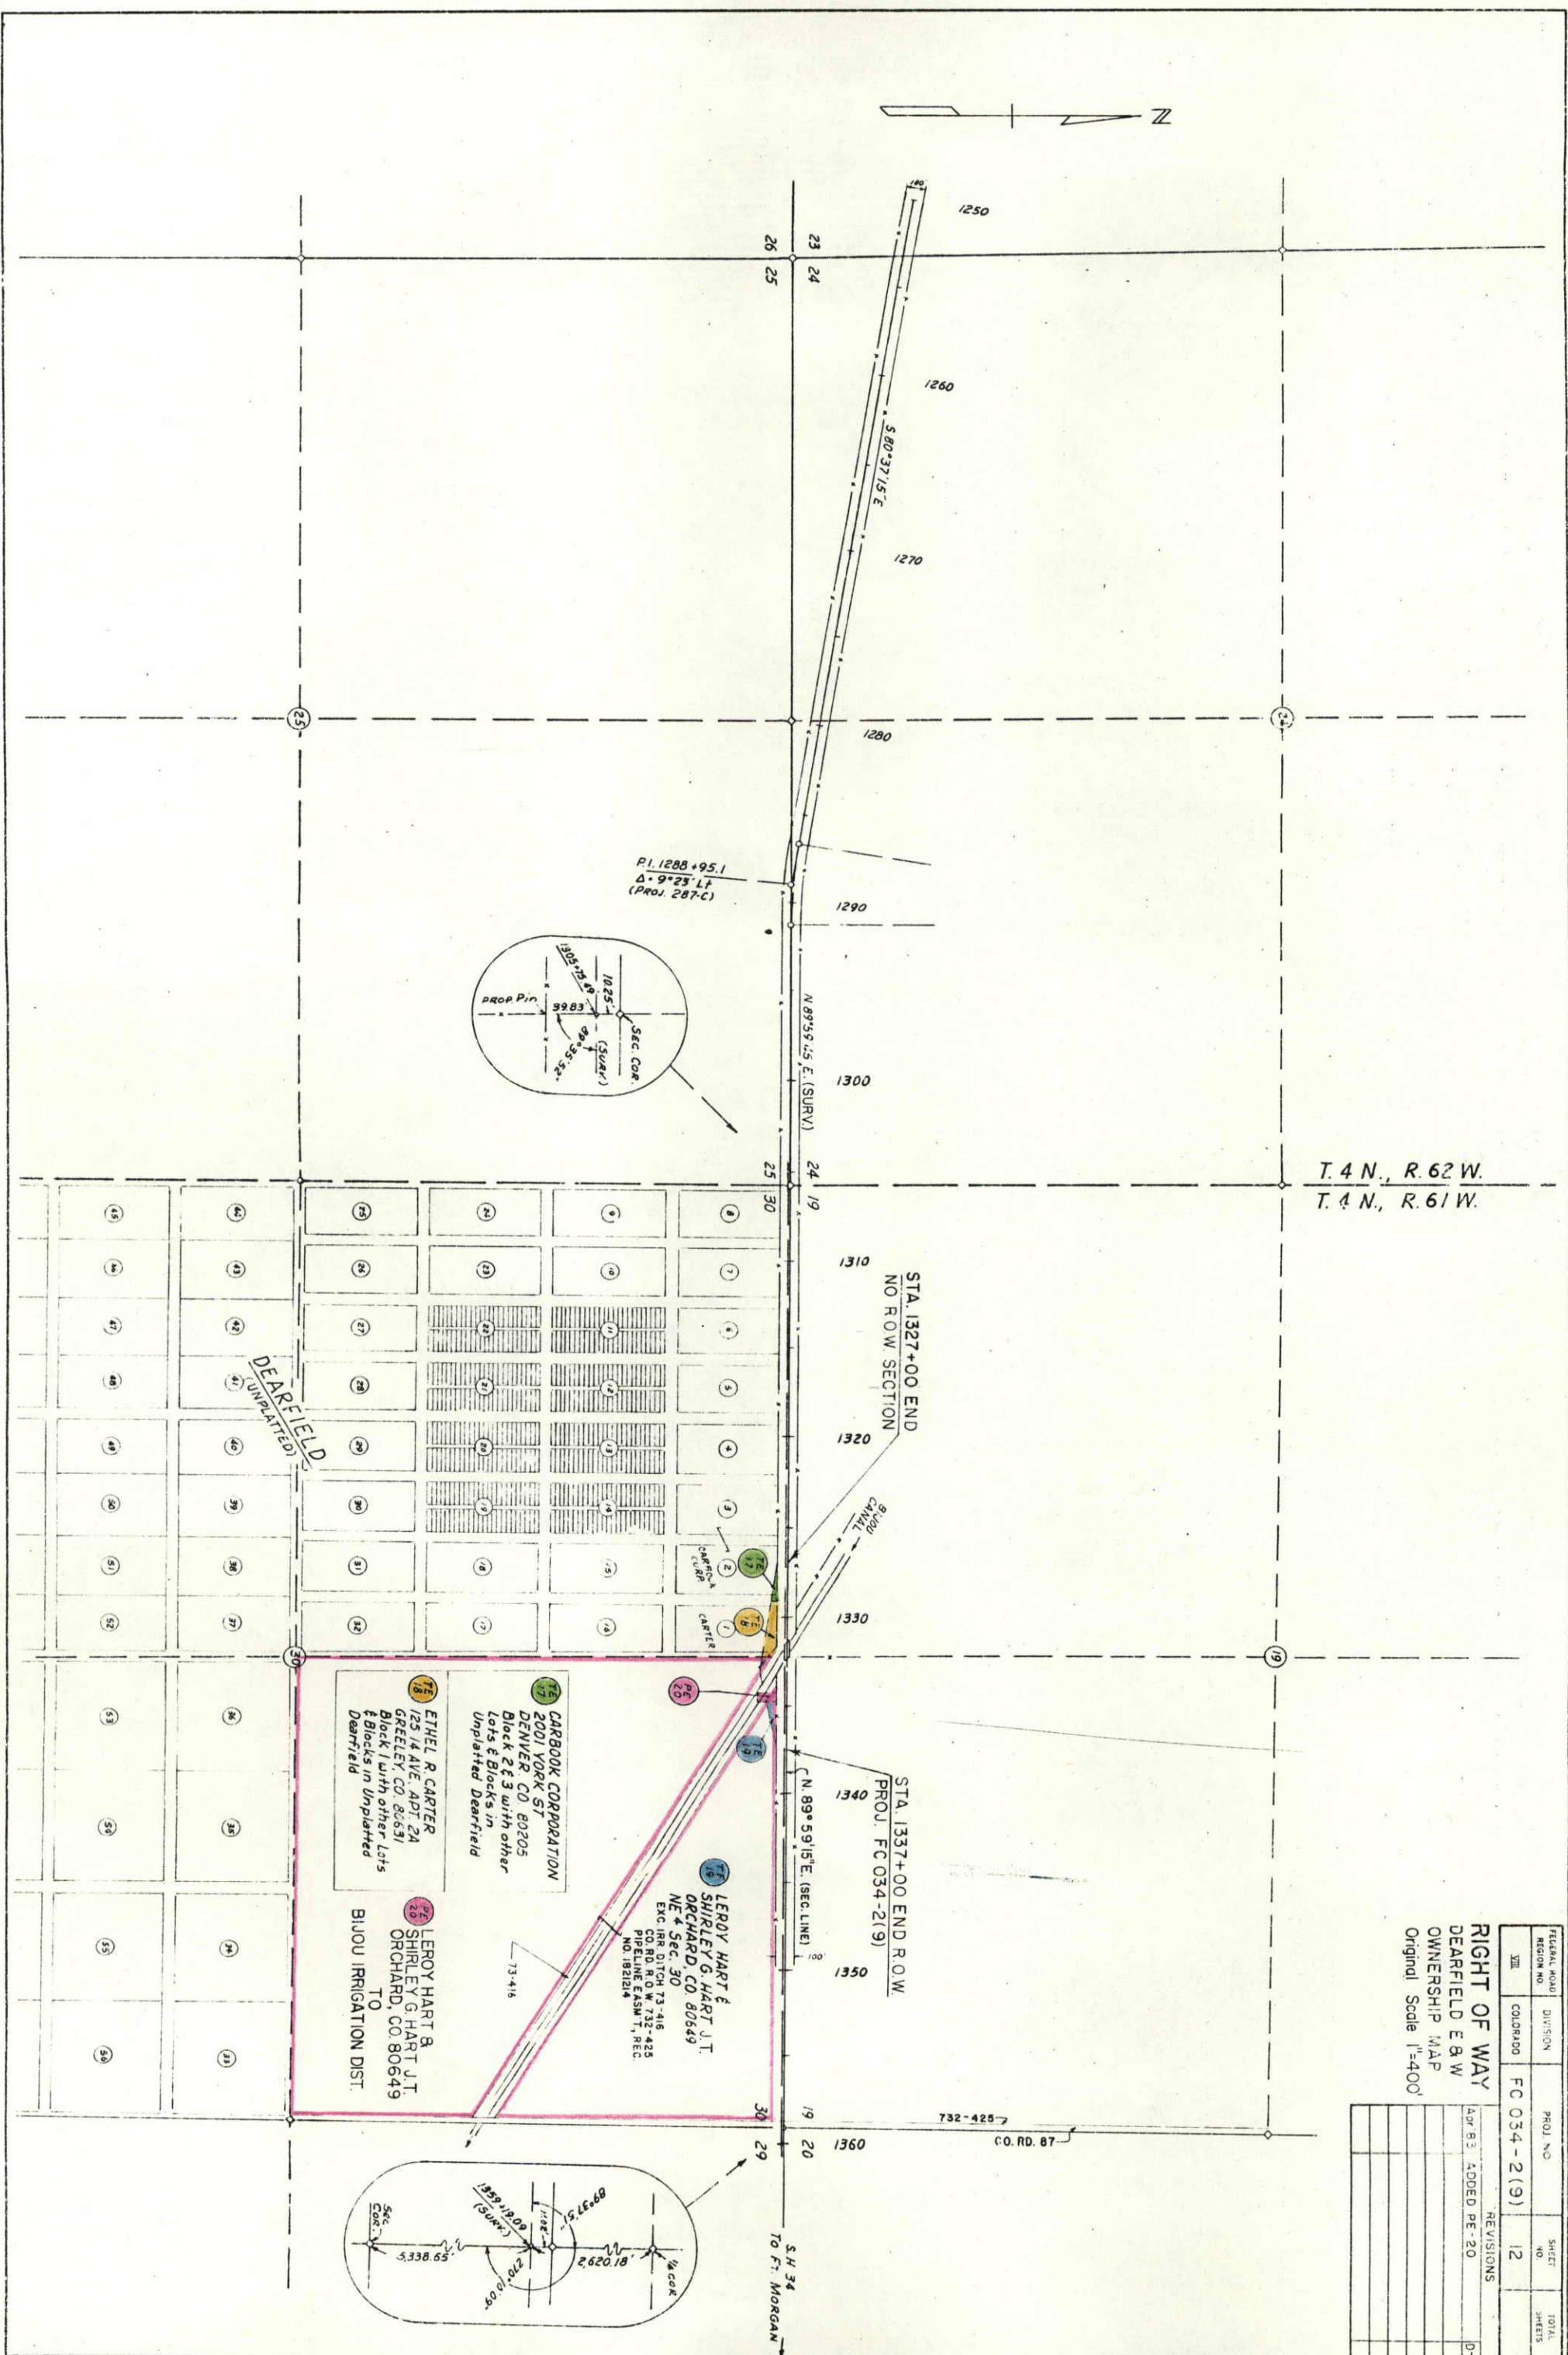

[illegible]