



COLORADO
Department of
Transportation

DOCUMENT SEPARATOR SHEET

REGION 5 – JUNE 2017 CONVERSION

To be placed at the beginning of each separator sheet.



r500001314

Description:

ROW Plans 24X36

Route # and Mile Points:

US 160

Originating Office:

ROW/Survey

File Name:

FC 160-2(42)_ROW(.PDF)

Box Location:

22 (TUBE-24)of 38

FC 1600-2642)

STATE DEPARTMENT OF HIGHWAYS

DIVISION OF HIGHWAYS—STATE OF COLORADO

CONVENTIONAL SIGNS

County Line ————
 Township or Range Line ————
 Land Lines — Section Line — 1/4 Section Line — 1/16 Section Line —
 Property or Tract Line ————
 City Limits ————
 Railroad ————
 Existing Road ————
 New Road ————

Control of Access ————
 Access denied by Deed ————
 Right of Way Line ————
 Protected by Freeway (Virgin Location) ————
 Top of Cuts ————
 Toe of Fills ————
 Barbed Wire Fence ————
 Chain Link Fence ————
 Woven Wire-Combination Fence ————
 Snow Fence ————
 Wood Fence ————
 Deer Fence ————

Trees
 Deciduous
 Coniferous

Tel. & Teleg. Lines
 Electric Lines
 Elec. Trans. Tower
 Buried Tel. Cable
 Buried Electric Cable
 Gas Main
 Oil Main
 Water Main
 Sanitary Sewers
 Storm Sewers

Road Approaches
 Section Corner
 Center of Section

Culverts & Drains
 Proposed
 Existing
 Proposed
 Existing (To be dashed)
 Bridges
 Existing (To be dashed)

RIGHT OF WAY PLAN OF PROPOSED FEDERAL AID PROJECT NO. FC 160-2(42) STATE HIGHWAY NO. 160 MINERAL COUNTY

RIGHT OF WAY

SCALE OF ORIGINAL DRAWINGS

PLAN SHEETS 1"=100'
 DETAIL SHEETS 1"=
 OWNERSHIP MAPS 1"=

R.O.W. LENGTH OF PROJECT = 1,501 MILES


STA. 394+27.15 END R.O.W. PROJ. ~ FC 160-2(42)
 = APPROX. STA. 43+79.55 on F.A.P. 298 E

STA. 315+00 BEGIN R.O.W. PROJ. ~ FC 160-2(42)
 = APPROX. STA. 124+24.14 on F.A.P. 298 E

BASIS OF BEARING: All bearings referenced to a line connecting
 F.H.W.A. Pnts. T-26 (Alum. Cap) and T-27 (Alum. Cap)
 bearing N 18° 34' 34" E

T-26 N 18° 34' 34" E T-27
 (Alum. Cap) (Alum. Cap)

SCALE IN MILES
 0 0.5 1 2 3 4
 SCALE IN KILOMETERS
 0 1 2 3 4 5 6

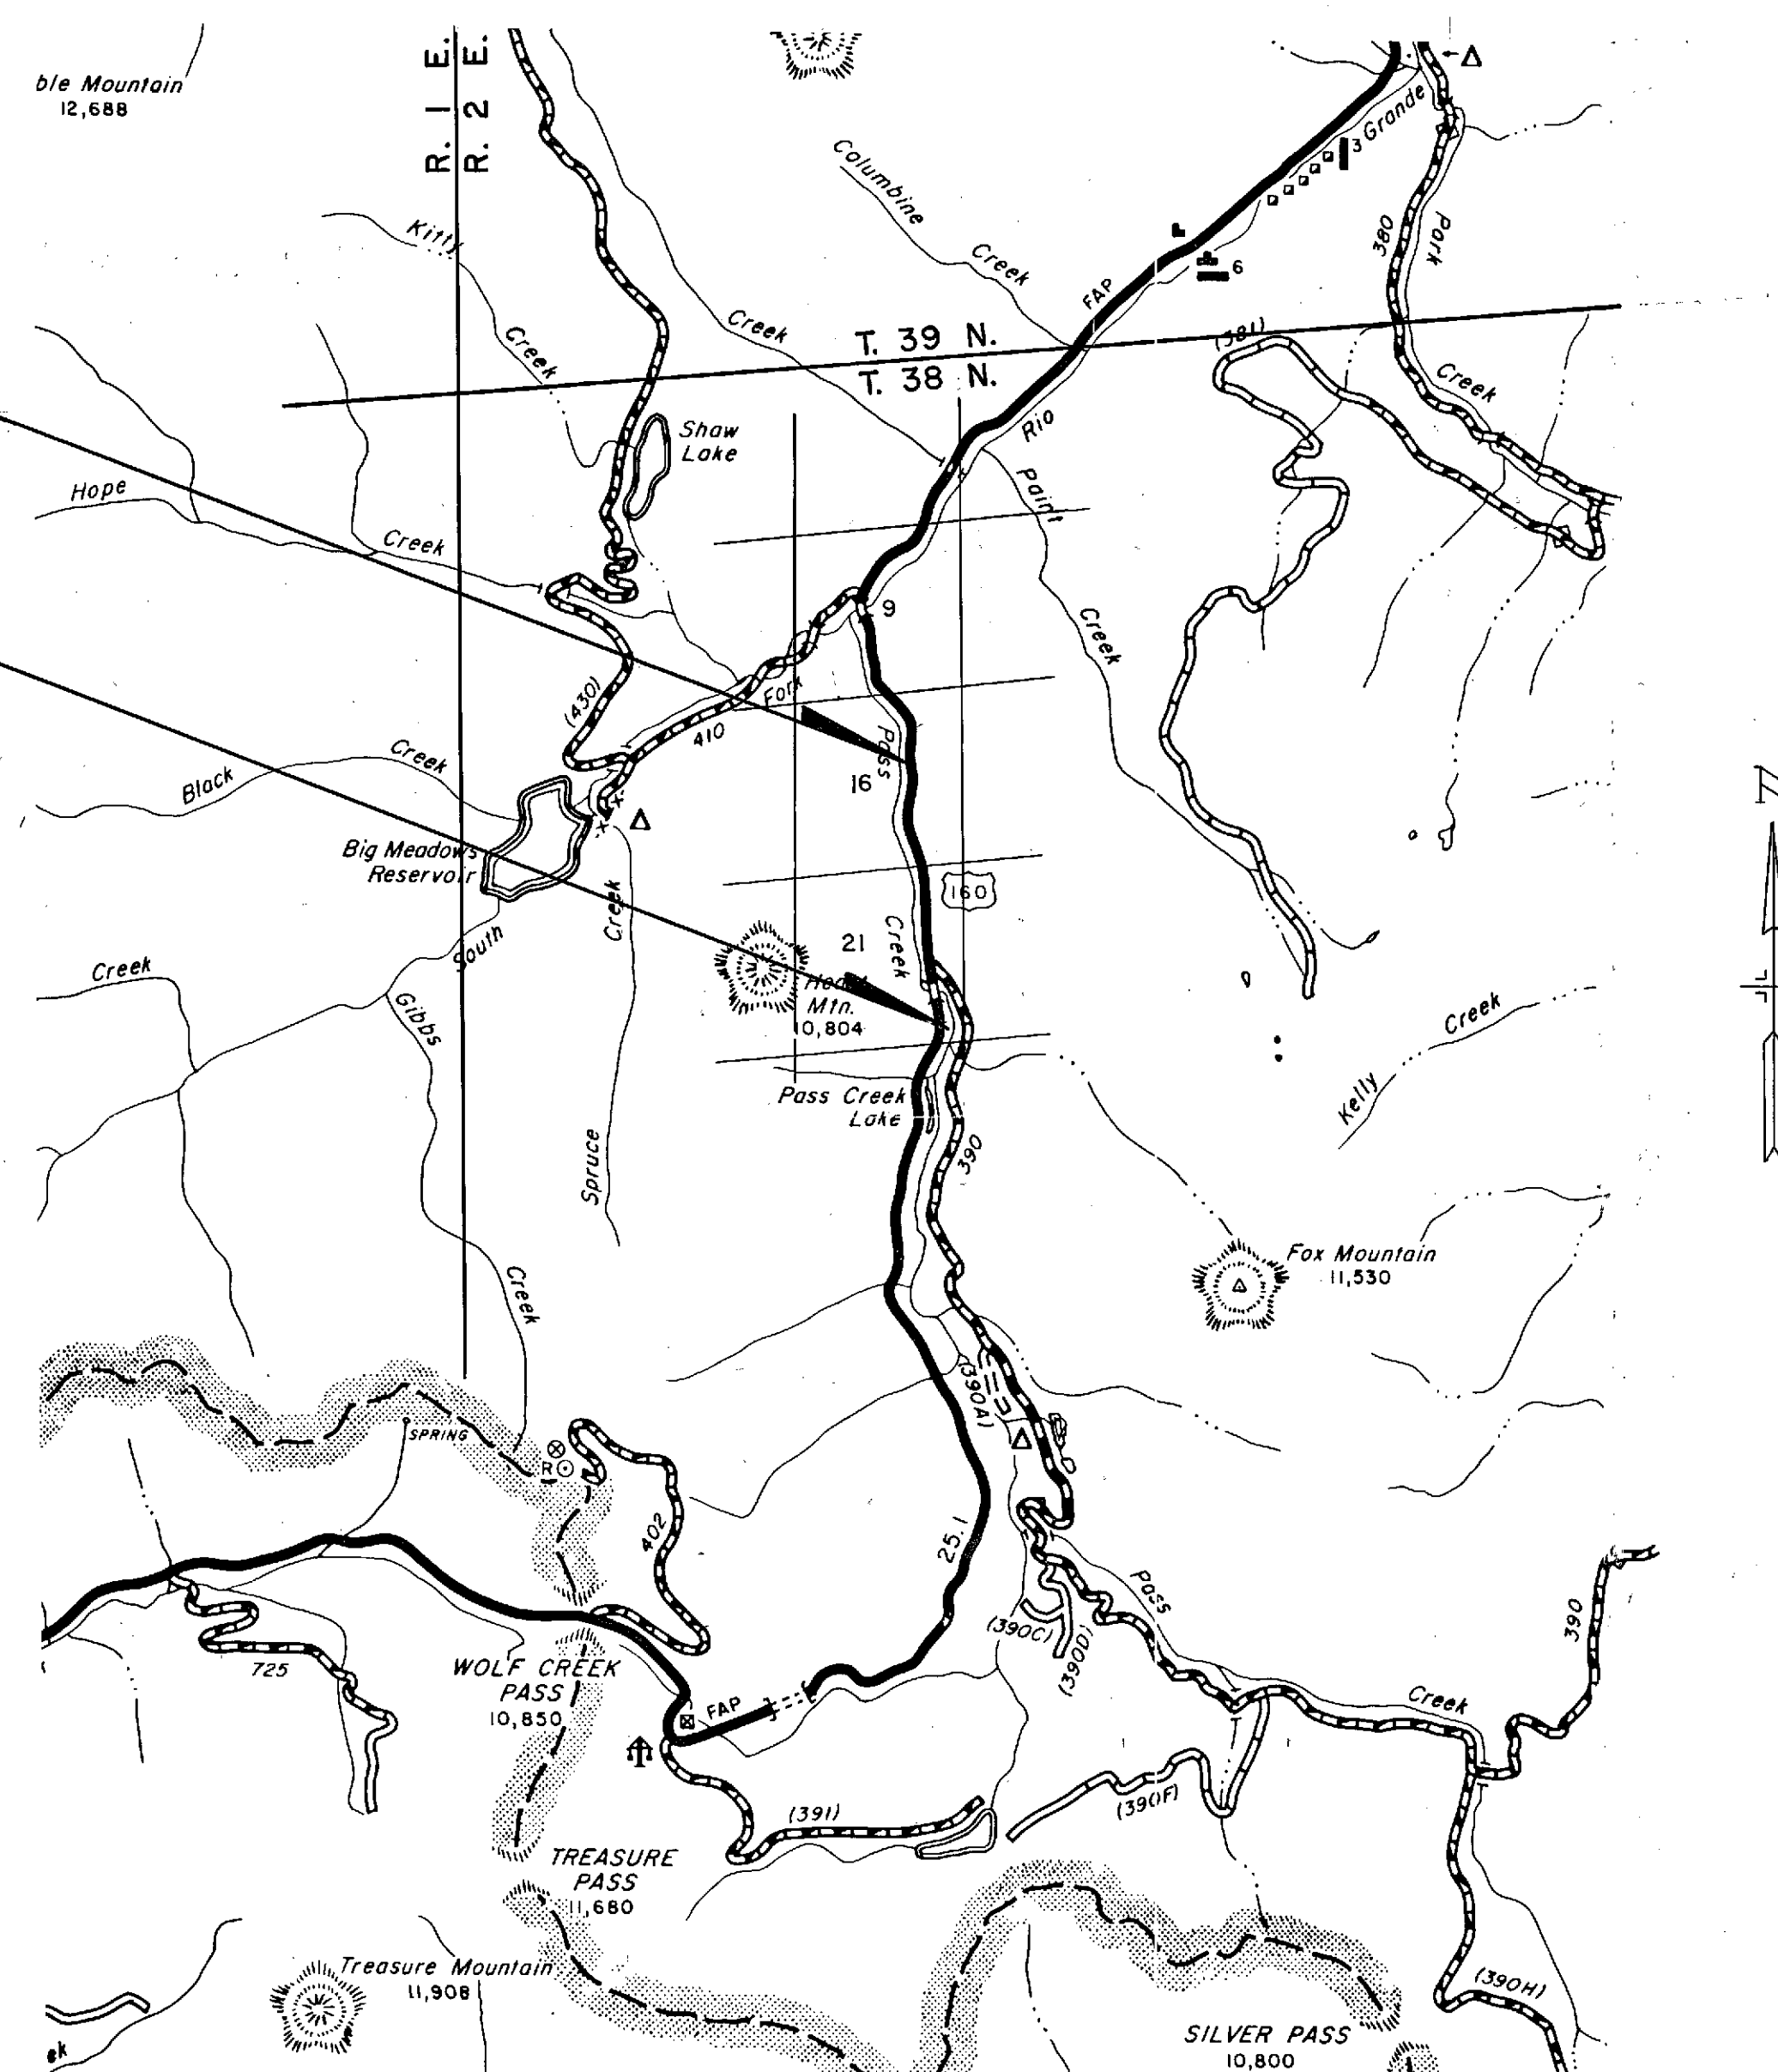

FEDERAL ROAD REGION NO.	DIVISION	PROJECT NO.	SHEET NO.
VIII	COLORADO	FC 160-2(42)	1

RIGHT OF WAY
 PASS CREEK - EAST

REVISIONS

INDEX OF SHEETS

1. TITLE SHEET
2. TABULATION OF PROPERTIES
- 3-6. PLAN SHEETS

DIVISION OF HIGHWAYS

APPROVED:

Alfred A. Smith 12/23/86
 DISTRICT ENGINEER DATE

DEPARTMENT OF TRANSPORTATION
 FEDERAL HIGHWAY ADMINISTRATION

APPROVED:

DATE

DIVISION ADMINISTRATOR

FEDERAL ROAD REGION NO	DIVISION	PROJECT NO	SHEET NO.
VIII	COLORADO	FC 160-2(42)	2

R. O. W. TABULATION OF PROPERTIES IN

MINERAL

COUNTY

S. H. NO. 160

RIGHT OF WAY
PASS CREEK - EAST


[illegible]

FED. ROAD REGION	DIVISION	PROJ. NO.	SHEET NO.	SHEET TOTALS
VIII	COLO.	FC 160-2(42)	3	6

RIGHT OF WAY
PASS CREEK - EAST

REVISIONS


NO.	DESCRIPTION	DATE

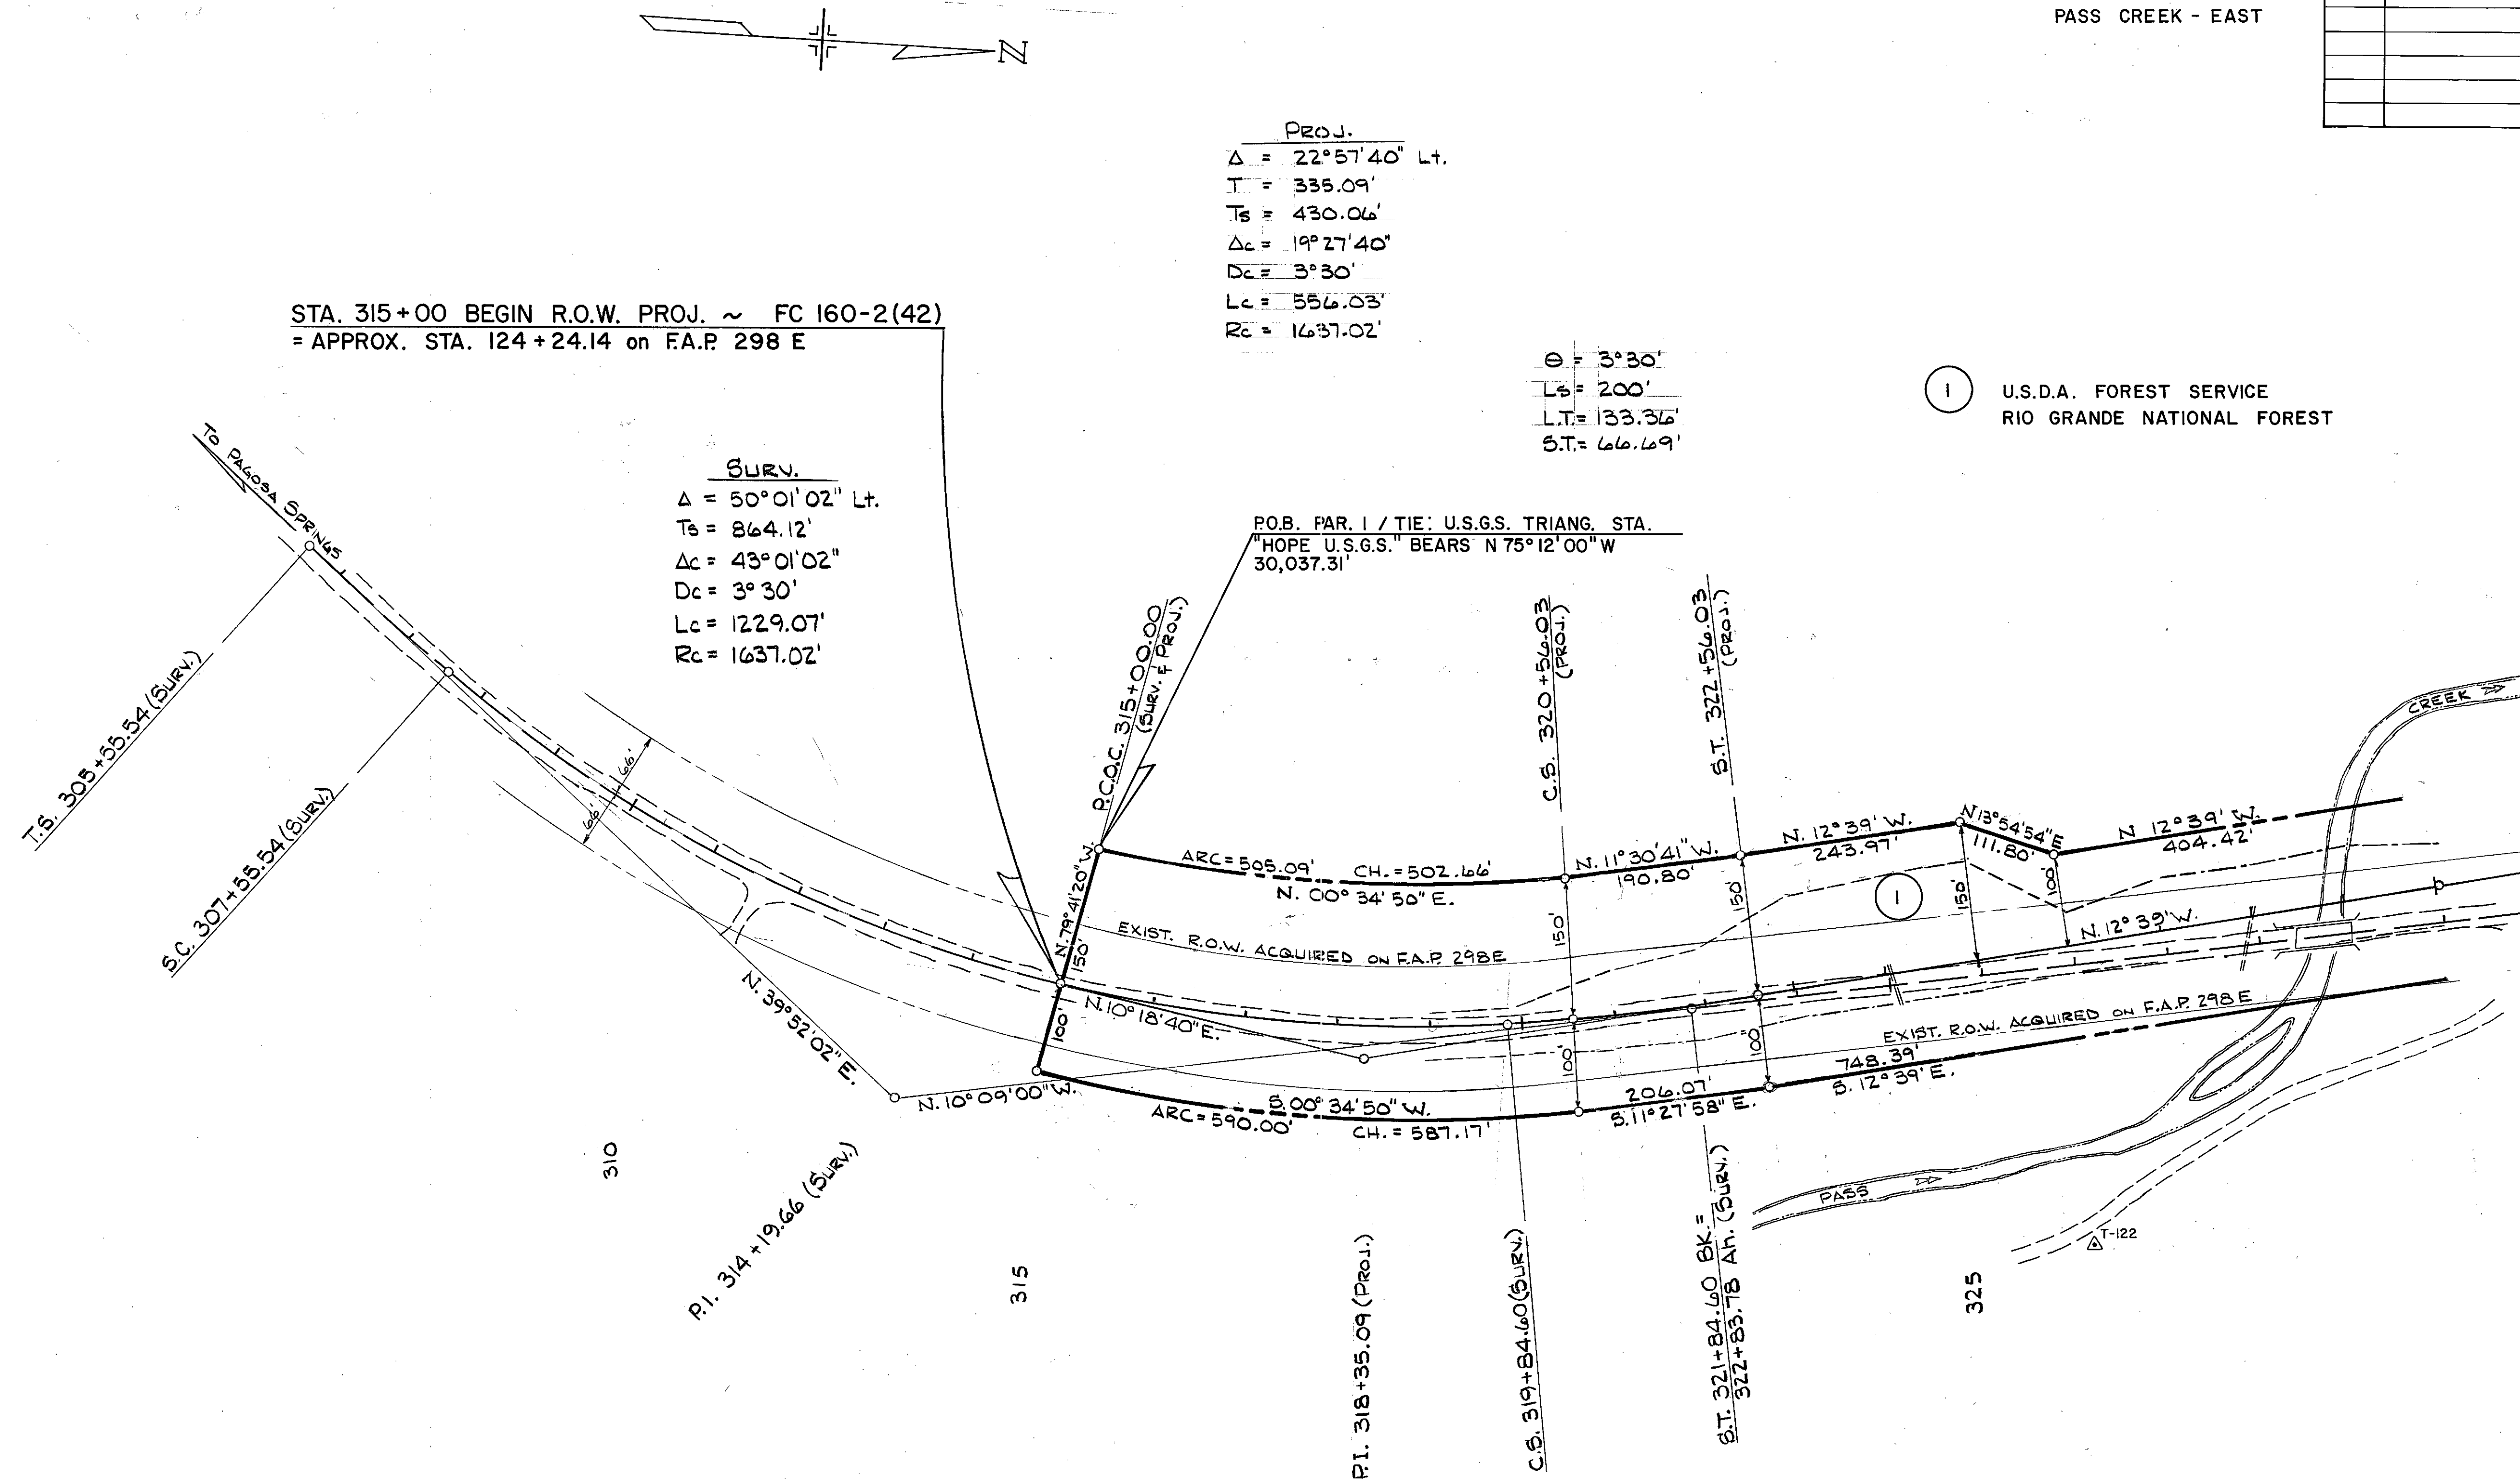

FED. ROAD REGION	DIVISION	PROJ. NO.	SHEET NO.	SHEET TOTALS
VIII	COLO.	FC 160-2(42)	4	6

REVISIONS		
6-01-87	Corrected Ah. Sta. of EQUA.	R.C.

RIGHT OF WAY
PASS CREEK - EAST

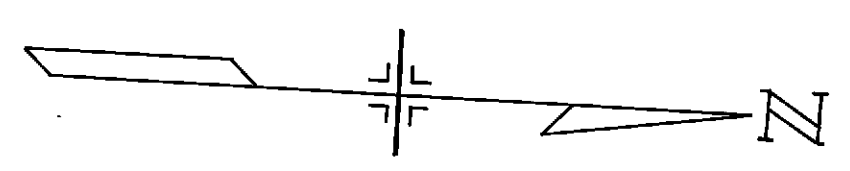


PROJ.
 $\Delta = 11^{\circ}33' R+$
 $T_s = 486.35'$
 $\Delta c = 8^{\circ}33'$
 $D_c = 1^{\circ}30'$
 $L_c = 570.00'$
 $R_c = 3819.72'$

1 U.S.D.A. FOREST SERVICE
RIO GRANDE NATIONAL FOREST

$\theta_s = 1^{\circ}30'$
 $L_s = 200'$
 $L.T. = 133.34'$
 $S.T. = 66.67'$

P.T. 334+90.77 (PROJ.)


P.T. 339+64.00 (SURV.)

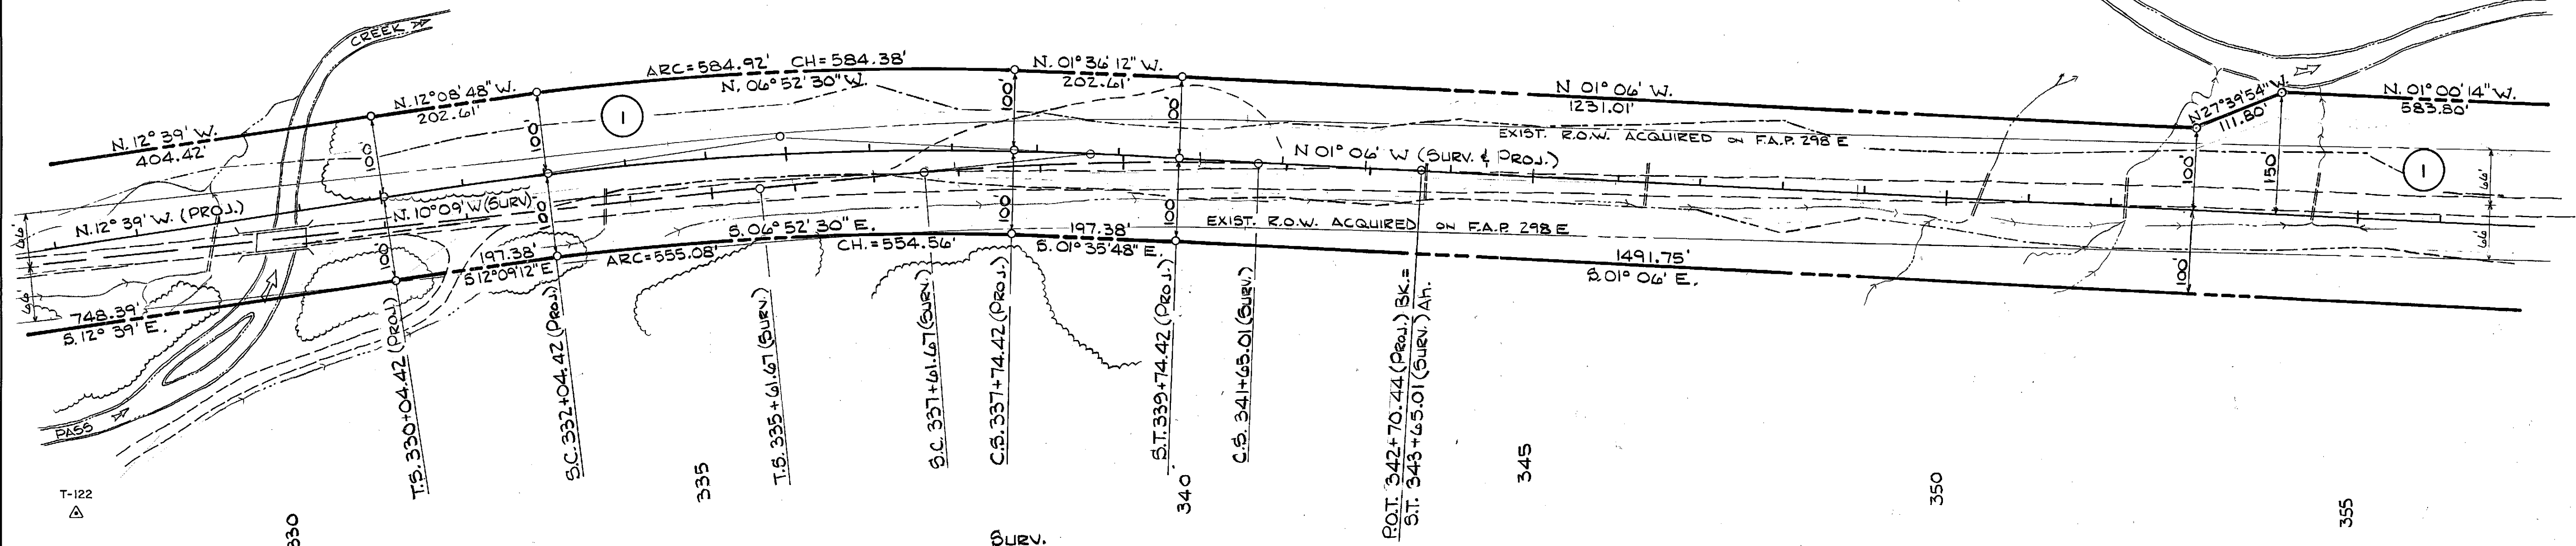

SURV.
 $\Delta = 9^{\circ}03'00'' R+$
 $T_s = 402.33'$
 $\Delta c = 6^{\circ}03'00''$
 $D_c = 1^{\circ}30'$
 $L_c = 403.33'$
 $R_c = 3819.72'$
 $\theta_s = 1^{\circ}30'$
 $L_s = 200'$
 $L.T. = 133.34'$
 $S.T. = 66.67'$

T. 38 N., R. 2 E., N.M.P.M.

SURV. PROJ.
 $\Delta = 20^{\circ}02'47''$ Lt.
 $T_b = 775.19'$
 $\Delta c = 17^{\circ}02'47''$
 $Dc = 1^{\circ}30'$
 $Lc = 1136.43'$
 $Rc = 3819.72'$
 $\Theta_s = 1^{\circ}30'$
 $L_s = 200'$
 $L.T. = 133.34'$
 $S.T. = 66.67'$

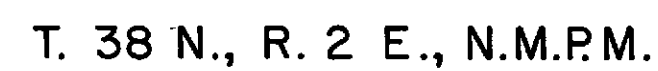



COLORADO
Department of
Transportation

DOCUMENT SEPARATOR SHEET

REGION 5 – JUNE 2017 CONVERSION

To be placed at the beginning of each separator sheet.



r500001967

Description:

ROW Plans 11X17

Route # and Mile Points:

US 160

Originating Office:

ROW/Survey

File Name:

FC 160-2(42)_ROW(.PDF)

Box Location:

31 of 38

STATE DEPARTMENT OF HIGHWAYS

DIVISION OF HIGHWAYS—STATE OF COLORADO

FEDERAL ROAD REGION NO.	DIVISION	PROJECT NO.	SHEET NO.
VIII	COLORADO	FC 160-2(42)	1

RIGHT OF WAY
PASS CREEK - EAST

REVISIONS	

CONVENTIONAL SIGNS

County Line
Township or Range Line
Land Lines
Property or Tract Line
City Limits
Railroad
Existing Road
New Road

Control of Access
Access denied by Deed
Right of Way Line
Protected by Freeway (Virgin Location)
Top of Cuts
Toe of Fills
Barbed Wire Fence
Chain Link Fence
Woven Wire-Combination Fence
Snow Fence
Wood Fence
Dear Fence

Trees
Deciduous
Coniferous

Tel & Teleg. Lines
Electric Lines
Elec. Trans. Tower
Buried Tel. Cable
Buried Electric Cable
Gas Main
Oil Main
Water Main
Sanitary Sewers
Storm Sewers

Road Approaches
Section Corner
Center of Section

Culverts & Drains
Proposed
Existing
Proposed
Existing (To be dashed)

Bridges
Existing (To be dashed)

RIGHT OF WAY PLAN OF PROPOSED FEDERAL AID PROJECT NO. FC 160-2(42) STATE HIGHWAY NO. 160 MINERAL COUNTY

RIGHT OF WAY

SCALE OF ORIGINAL DRAWINGS

PLAN SHEETS 1"=100'
DETAIL SHEETS 1"= '
OWNERSHIP MAPS 1"= '

ROW LENGTH OF PROJECT = 1.501 MILES

INDEX OF SHEETS

- TITLE SHEET
- TABULATION OF PROPERTIES
- PLAN SHEETS


STA. 394+27.15 END R.O.W. PROJ. ~ FC 160-2(42)
= APPROX. STA. 43+79.55 on F.A.P. 298 E

STA. 315+00 BEGIN R.O.W. PROJ. ~ FC 160-2(42)
= APPROX. STA. 124+24.14 on F.A.P. 298 E

BASIS OF BEARING: All bearings referenced to a line connecting
F.H.W.A. Pnts. T-26 (Alum. Cop) and T-27 (Alum. Cop)
bearing N 18° 34' 34" E

T-26 N 18° 34' 34" E T-27
(Alum. Cop) (Alum. Cop)

SCALE IN MILES
0 0.5 1 2 3 4
SCALE IN KILOMETERS
0 1 2 3 4 5 6

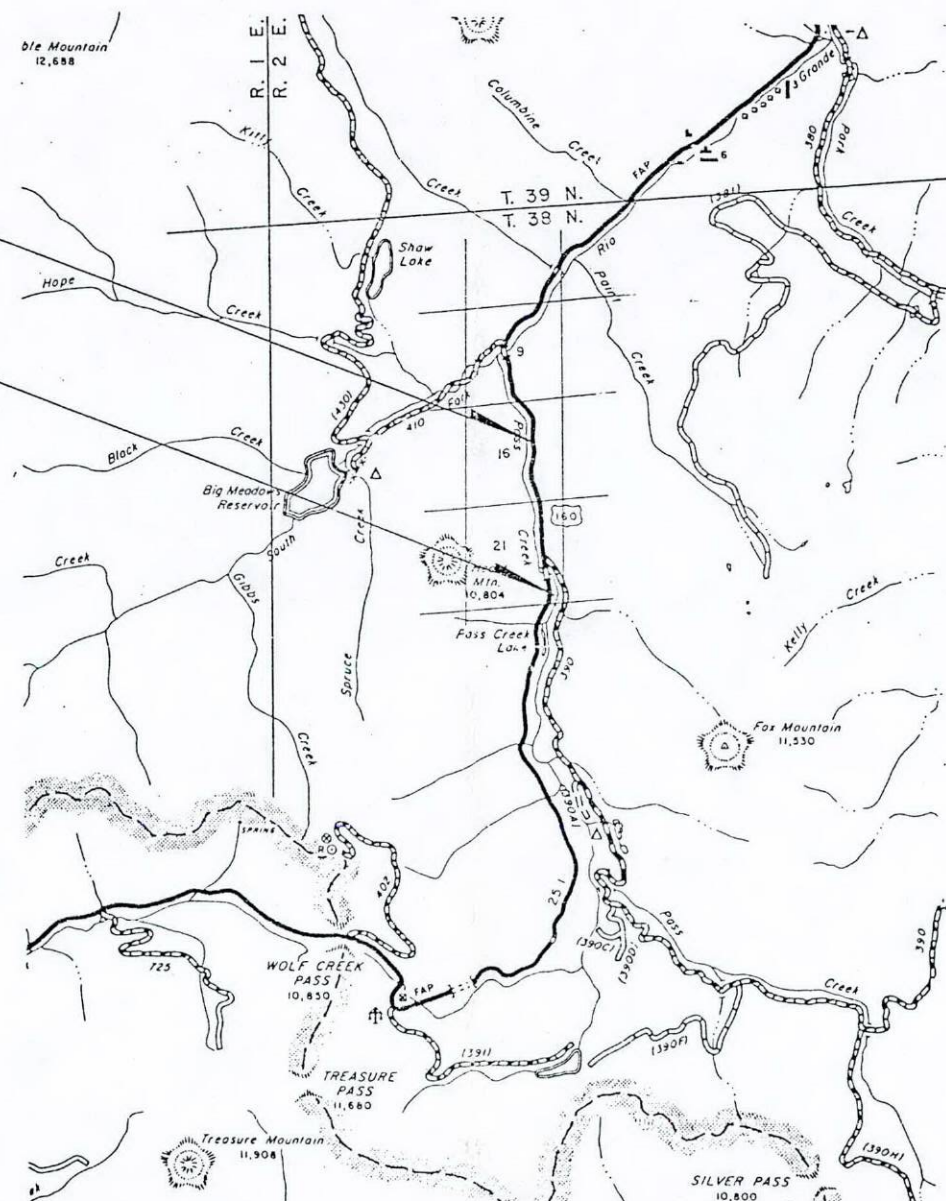

DIVISION OF HIGHWAYS

APPROVED: *W. J. Stoker* 12/25/86
DISTRICT ENGINEER DATE

DEPARTMENT OF TRANSPORTATION
FEDERAL HIGHWAY ADMINISTRATION

APPROVED: _____ DATE _____
DIVISION ADMINISTRATOR

FED. ROAD REGION	DIVISION	PROJ. NO.	SHEET NO.	SHEET TOTALS
VIII	COLO.	FC 160-2(42)	3	6

RIGHT OF WAY
PASS CREEK - EAST

REVISIONS		



PROJ.
 $\Delta = 22^\circ 57' 40''$ Lt.
 $T = 335.09'$
 $T_s = 430.06'$
 $\Delta_c = 19^\circ 27' 40''$
 $D_c = 3^\circ 30'$
 $L_c = 556.03'$
 $R_c = 1637.02'$


$\theta = 3^\circ 30'$
 $L_s = 200'$
 $L.T. = 133.36'$
 $S.T. = 66.69'$

1 U.S.D.A. FOREST SERVICE
RIO GRANDE NATIONAL FOREST

STA. 315+00 BEGIN R.O.W. PROJ. ~ FC 160-2(42)
= APPROX. STA. 124+24.14 on F.A.P. 298 E

SURV.
 $\Delta = 50^\circ 01' 02''$ Lt.
 $T_s = 864.12'$
 $\Delta_c = 43^\circ 01' 02''$
 $D_c = 3^\circ 30'$
 $L_c = 1229.07'$
 $R_c = 1637.02'$

P.O.B. PAR. 1 / TIE: U.S.G.S. TRIANG. STA.
"HOPE U.S.G.S." BEARS N 75° 12' 00" W
30,037.31'

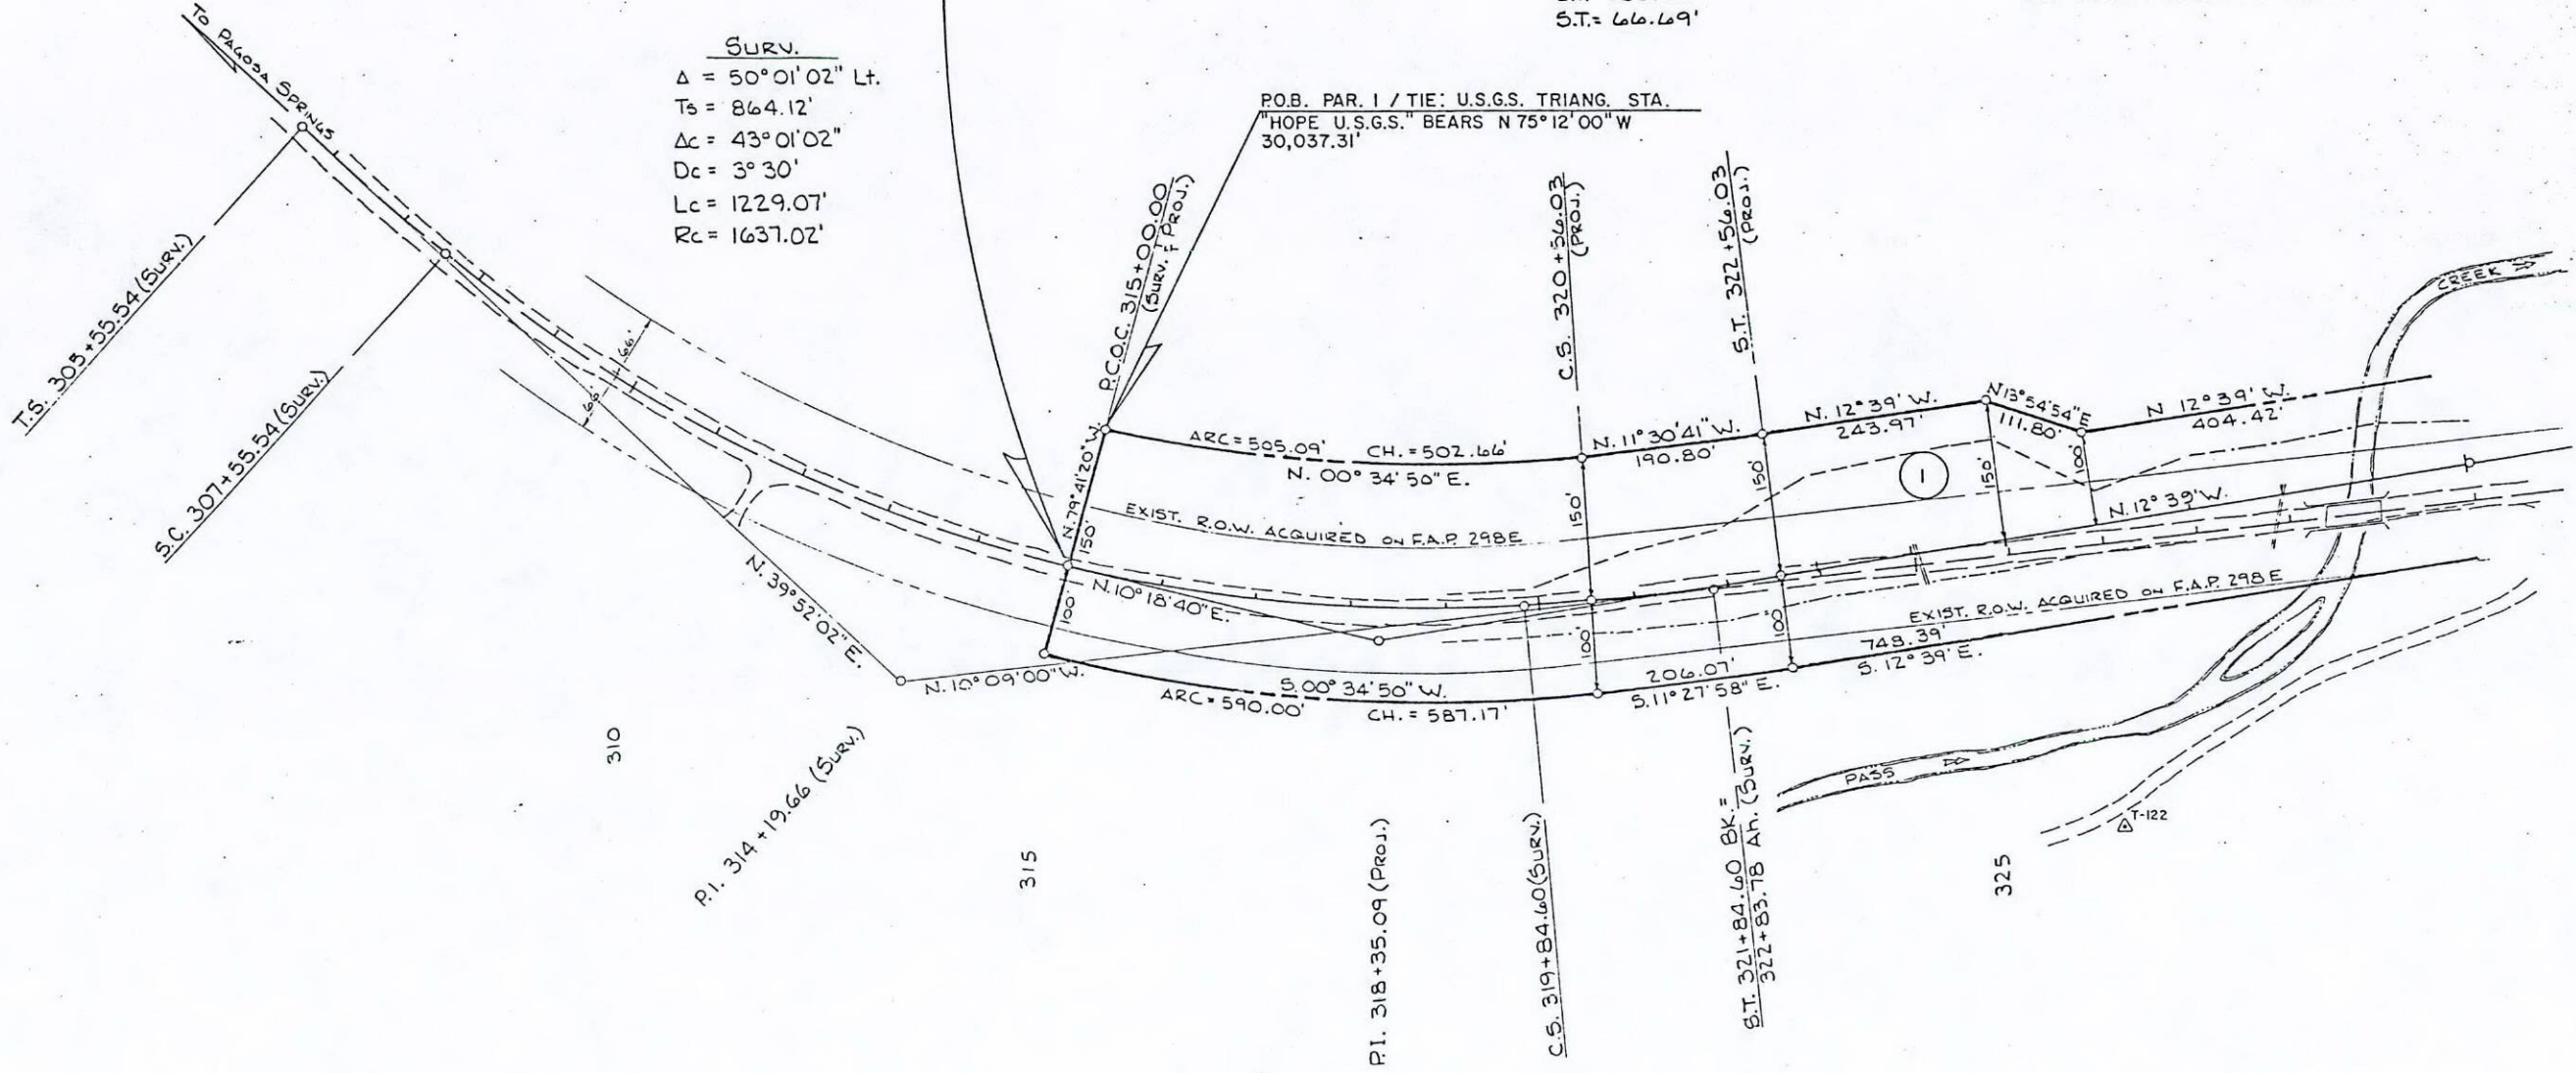

T. 38 N., R. 2 E., N.M.P.M.

FED. ROAD REGION	DIVISION	PROJ. NO.	SHEET NO.	SHEET TOTALS
VIII	COLO.	FC 160-2(42)	4	6
RIGHT OF WAY PASS CREEK - EAST				
REVISIONS				




1 U.S.D.A. FOREST SERVICE
RIO GRANDE NATIONAL FOREST

Proj.
 $\Delta = 11^\circ 33' 12''$
 $T_s = 486.35'$
 $\Delta c = 8^\circ 33'$
 $D_c = 1^\circ 30'$
 $L_c = 570.00'$
 $R_c = 3819.72'$

P.T. 334+90.77 (Proj.)

$\theta_s = 1^\circ 30'$
 $L_s = 200'$
 $L.T. = 133.34'$
 $S.T. = 66.67'$

P.T. 339+64.00 (Surv.)

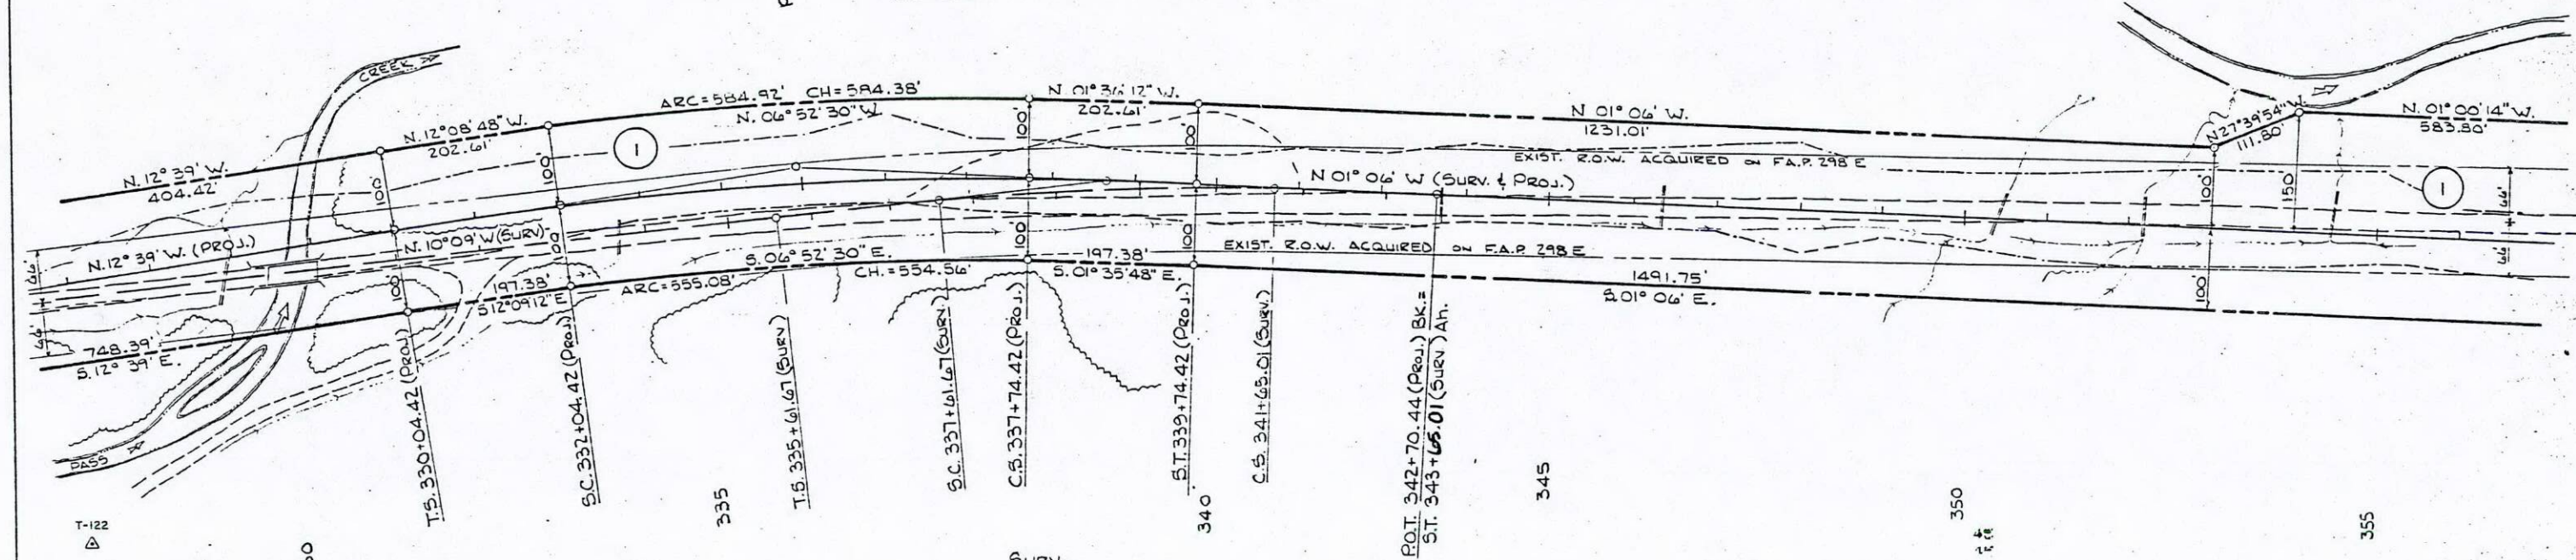

Surv.
 $\Delta = 9^\circ 03' 00''$ R+
 $T_s = 402.33'$
 $\Delta c = 6^\circ 03' 00''$
 $D_c = 1^\circ 30'$
 $L_c = 403.33'$
 $R_c = 3819.72'$

$\theta_s = 1^\circ 30'$
 $L_s = 200'$
 $L.T. = 133.34'$
 $S.T. = 66.67'$

T. 38 N., R. 2 E., N.M.P.M.

[illegible]

FED. ROAD REGION	DIVISION	PROJ. NO.	SHEET NO.	SHEET TOTALS
VIII	COLO.	FC 160-2(42)	6	6
RIGHT OF WAY PASS CREEK - EAST				
REVISIONS				

1 U.S.D.A. FOREST SERVICE
RIO GRANDE NATIONAL FOREST

SURV. & PROJ.
 $\Delta = 20^{\circ}02'47''$ Lt.
 $T_s = 775.19'$
 $\Delta c = 17^{\circ}02'47''$
 $D_c = 1^{\circ}30'$
 $L_c = 1136.43'$
 $R_c = 3819.72'$
 $\theta_s = 1^{\circ}30'$
 $L_s = 200'$
 $L.T. = 133.34'$
 $S.T. = 66.67'$

