


General Highway System
Forest Highway System
National Forests

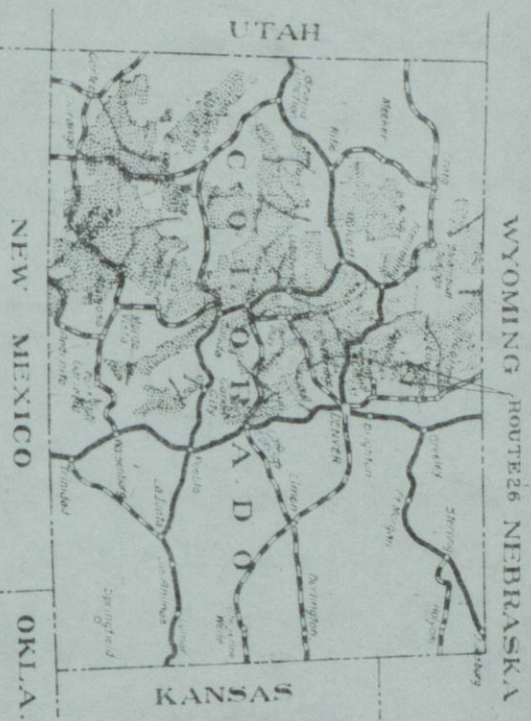

UNITED STATES DEPARTMENT OF AGRICULTURE
BUREAU OF PUBLIC ROADS

PLANS FOR PROPOSED
PROJECT "N.R. 26-F"
ROUTE 26 SOUTH ST. VRAIN HIGHWAY
LYONS TO ESTES PARK
37 MILES CLASS 2
COLORADO FOREST HIGHWAY SYSTEM

ROOSEVELT NATIONAL FOREST
BOULDER & LARIMER COUNTIES
COLORADO


INDEX MAP
Scale Miles
0 1 2 3 4 5 6

Approximate
Route
Surveyed
Route
Existing
Road
Grading
Gravel
Shoulder
Map of Road
Form

Project 26 "A" to "E" Inclusive
Completed 1933 Construction
15.029 Miles 20' Std.
Oiling
Coop Agree Oct 3, 1932

Resurveyed by B.P.R. 1933 7.46 Miles

Proj. "E"	Proj. "A"	Proj. "B"	Proj. "C"	Proj. "D"	Proj. "F"
Completed 1931 1.591 Miles Grading 14' 1926 STD. Coop Agree 3-25-31	Coop. Agreement Maintenance Aug 29-1929 Amended Coop. Agree Maintenance Oct 9, 1929 7.42 Miles	14' 1926 STD. 3.953 Miles Grading Completed 1927 Coop. Agreement June 3, 1926 Constr. by B.P.R.	14' 1926 STD. 3.450 Miles Grading Completed 1928 Constr. by B.P.R.	14' 1926 STD. 2.573 Miles Grading Completed 1929 Constr. by B.P.R.	20' Standard 1.647 Miles Grading Prop. 1934 Constr. Coop Agree
1.591 Miles Grading Completed 1923 Constructed by County & State Approx. 83rd. Comp. 1923	14' 1926 STD. 3.462 Miles Grading Completed 1925 Memo Agreement Aug 15, 1925 Constr. by B.P.R.	14' 1926 STD. 3.953 Miles Grading Completed 1927 Coop. Agreement June 3, 1926 Constr. by B.P.R.	14' 1926 STD. 3.450 Miles Grading Completed 1928 Constr. by B.P.R.	14' 1926 STD. 2.573 Miles Grading Completed 1929 Constr. by B.P.R.	
STATION 0+00	STATION 88+50	STATION 272+50	STATION 481+00	STATION 663+85	STATION 888+00

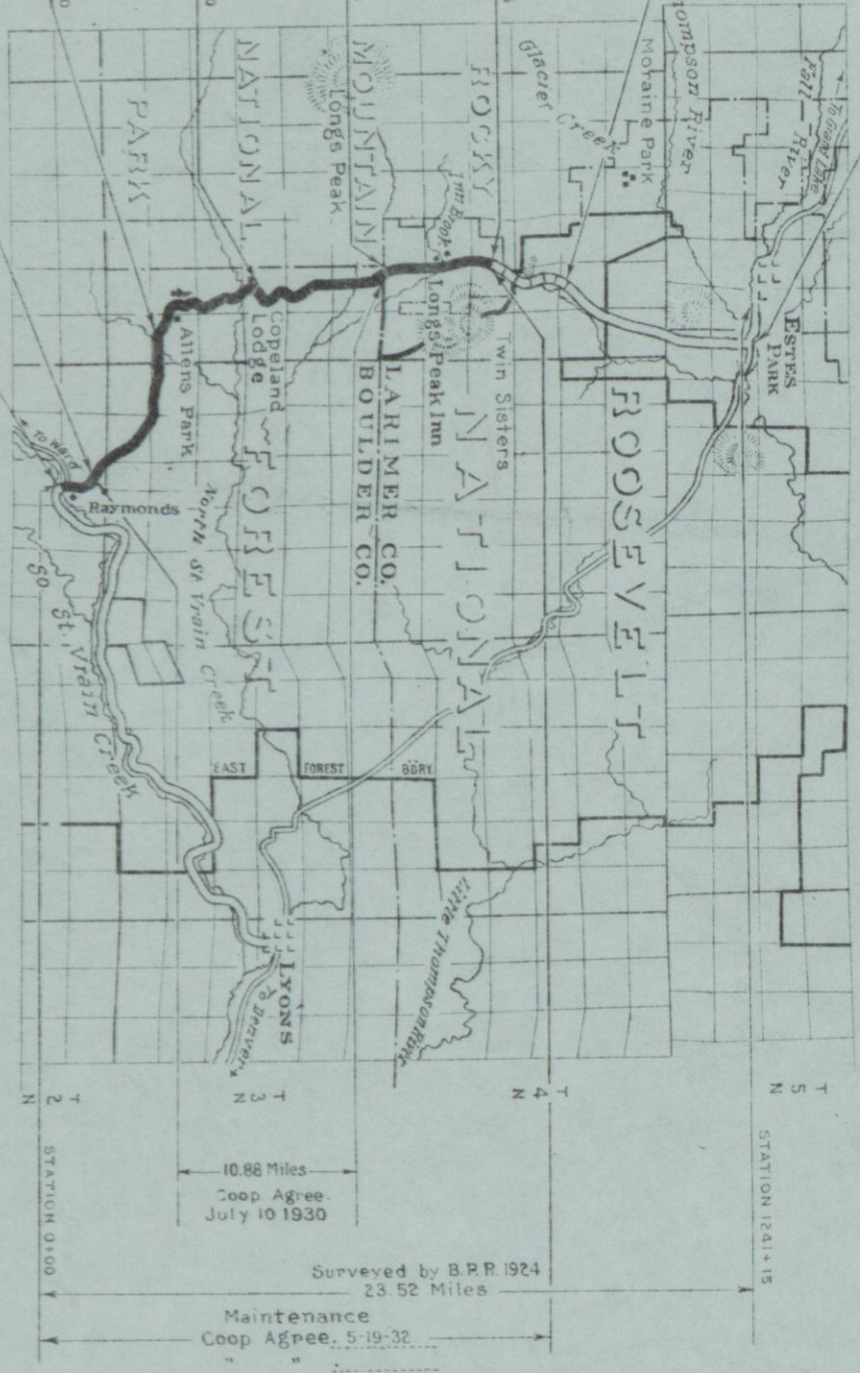

10.88 Miles
Coop Agree.
July 10 1930

Surveyed by B.P.R. 1924
23.52 Miles

Maintenance
Coop Agree. 5-19-32



INDEX TO SHEETS

Sheet	Description	Station to Station
1	Title sheet	
2	Typical Sections	
3	Summary	
4	Profile	
5	Plan & Profile	
6	Plan & Profile	
3	1	2	3	
---	---	---	---	---	---	---	---	---	---	----	----	-----

APPROVED: _____
ACTING DISTRICT ENGINEER,
U.S. BUREAU OF PUBLIC ROADS
Date: _____ 19__

APPROVED: _____
REGIONAL FORESTER,
U.S. FOREST SERVICE
Date: _____ 19__

APPROVED: _____
STATE HIGHWAY ENGINEER,
STATE OF COLORADO
Date: _____ 19__

PLAN	REV	DATE
NOTE BOOK	RWD	1933
	FG	"
	RWD	"
	"	"
	Drawn & Traced	CLB
		1933

The Alignment and Grade as hereon shown are subject to adjustment. Curves of 5° or over as hereon shown are to be spiraled.

PLAN	REVISION	RWD	1933
NOTED	REVISION	FG	"
NOTED	REVISION	RWD	"
NOTED	REVISION	CLG	1935




South St. Vrain Colo. 26-G
Sta. 1020+00 to Sta. 1140+00
Sheet No. 5

The Alignment and Grade as hereon shown are subject to adjustment. Curves of 5° or over as hereon shown are to be spiraled.




South St Vrain Colo. 26 G
Sta 1140+00 to Sta 1199+36
Sheet No 6

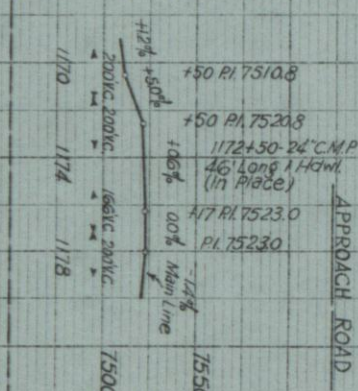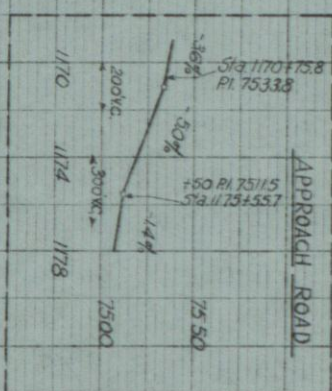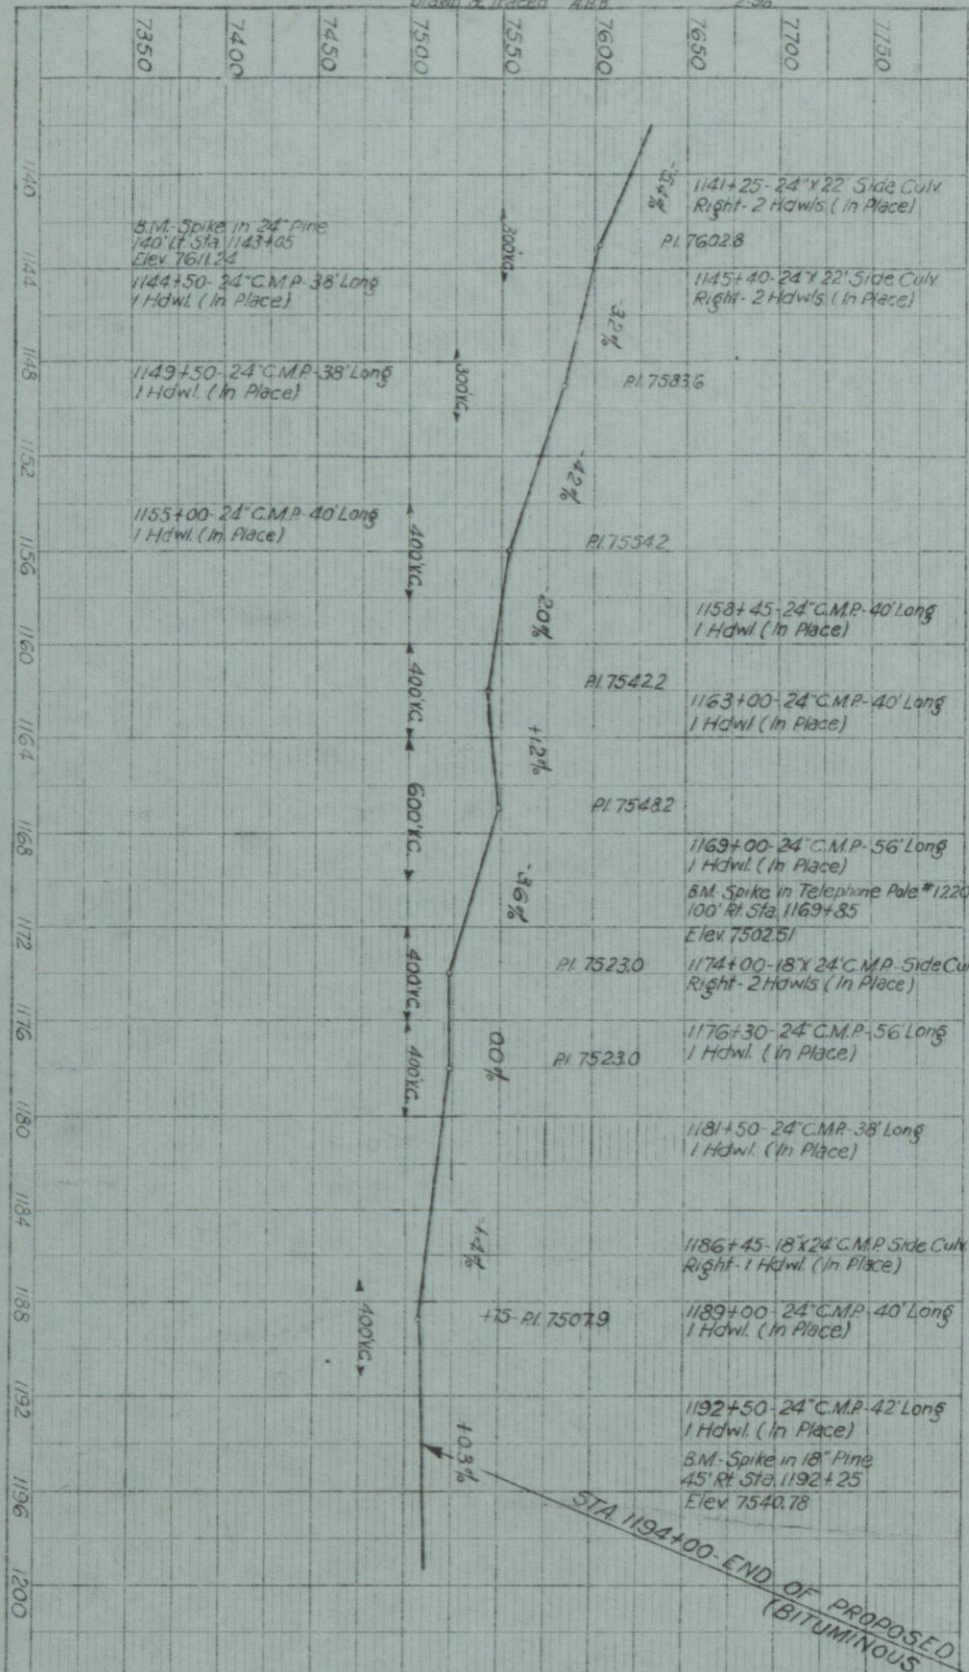


The Alignment and Grade as hereon shown are subject to adjustment Curves of 5' or over as hereon shown are to be spiraled

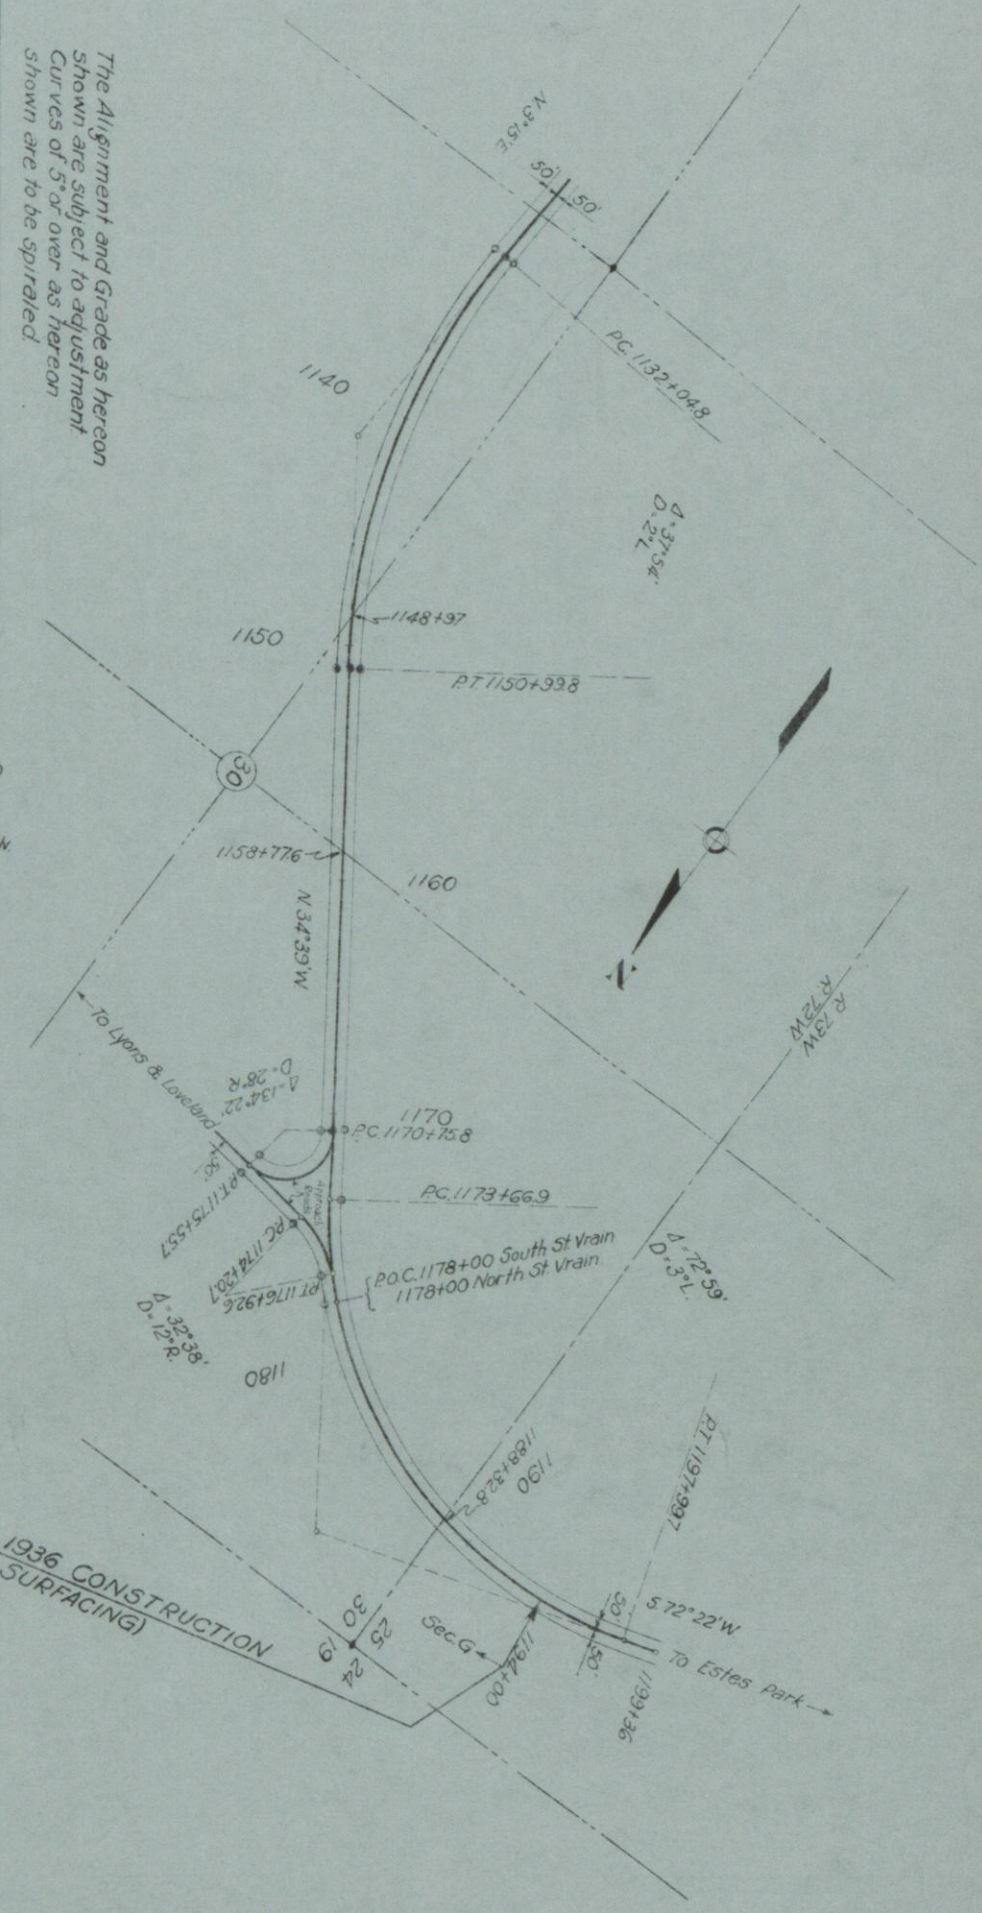


South St. Vrain Colo. 26-F
Sta 810+00 to Sta 840+00
Sheet No.


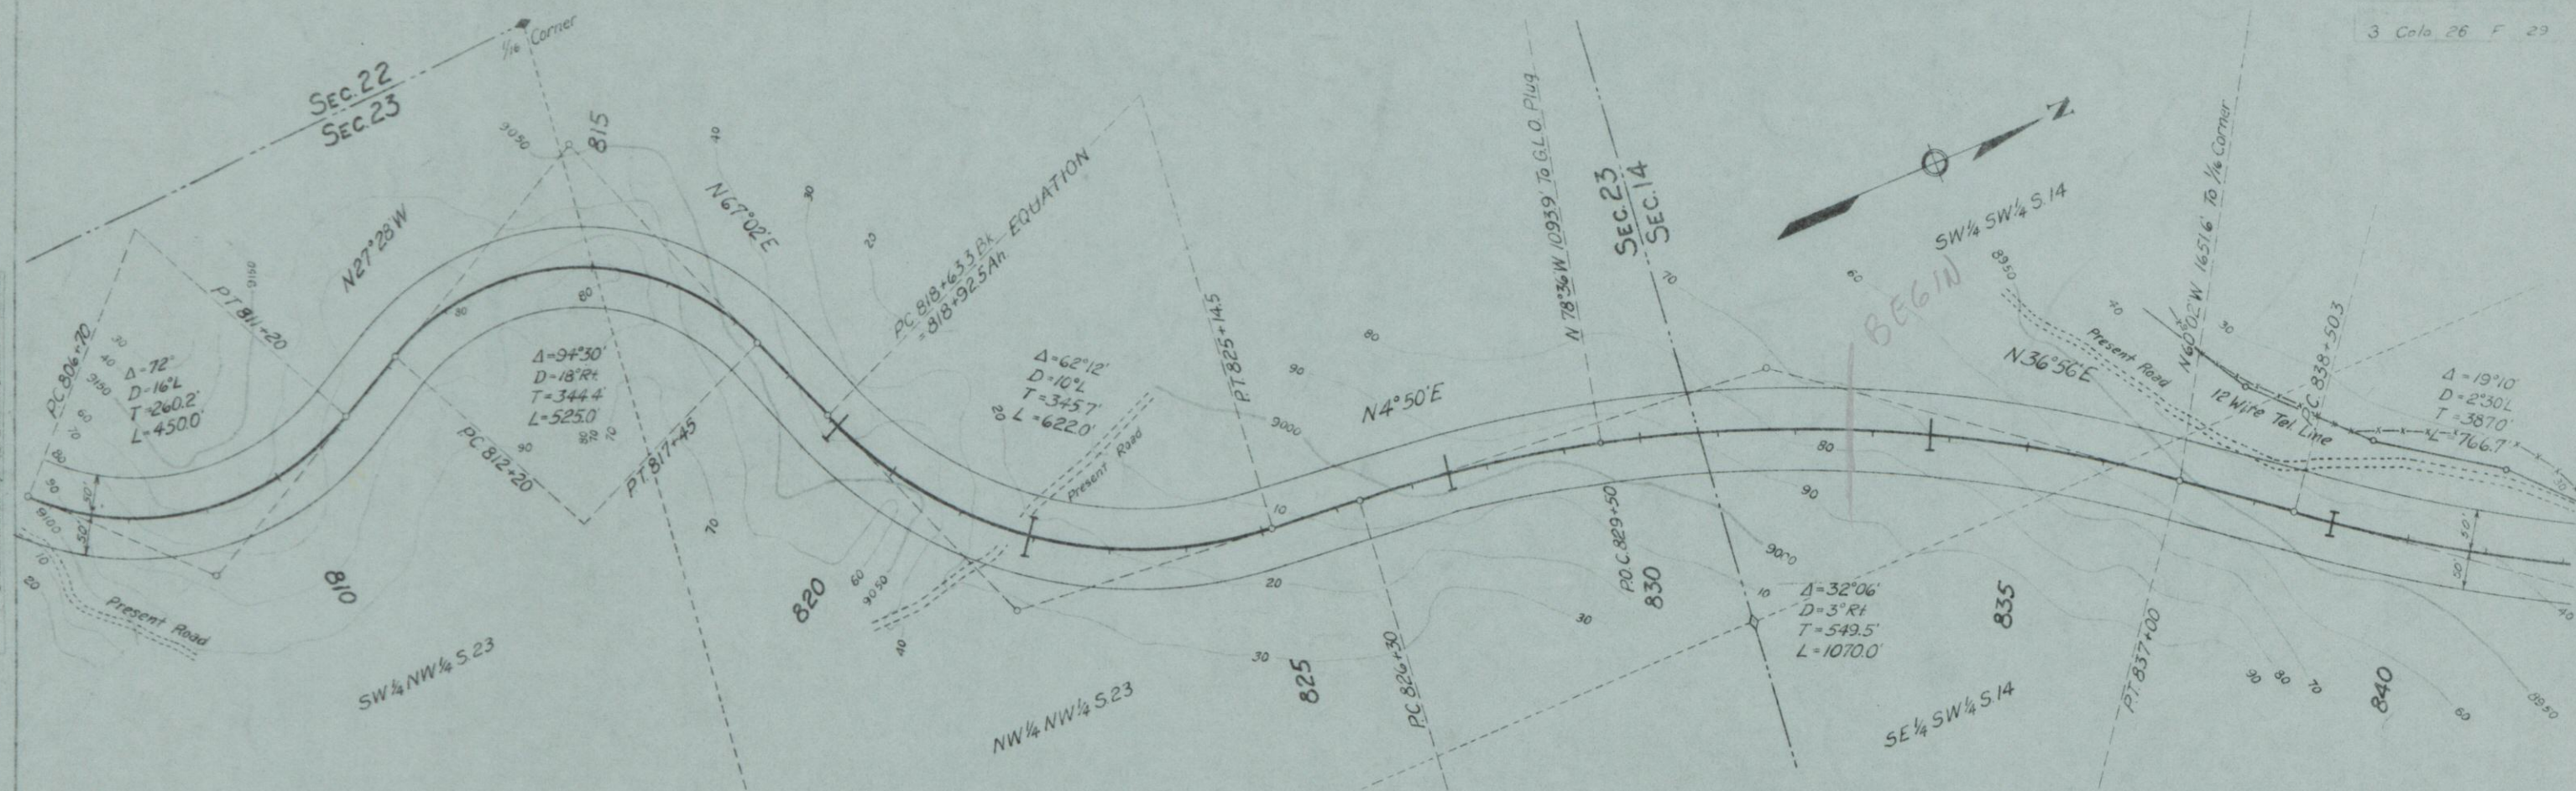


The Alignment and Grade as hereon shown are subject to adjustment

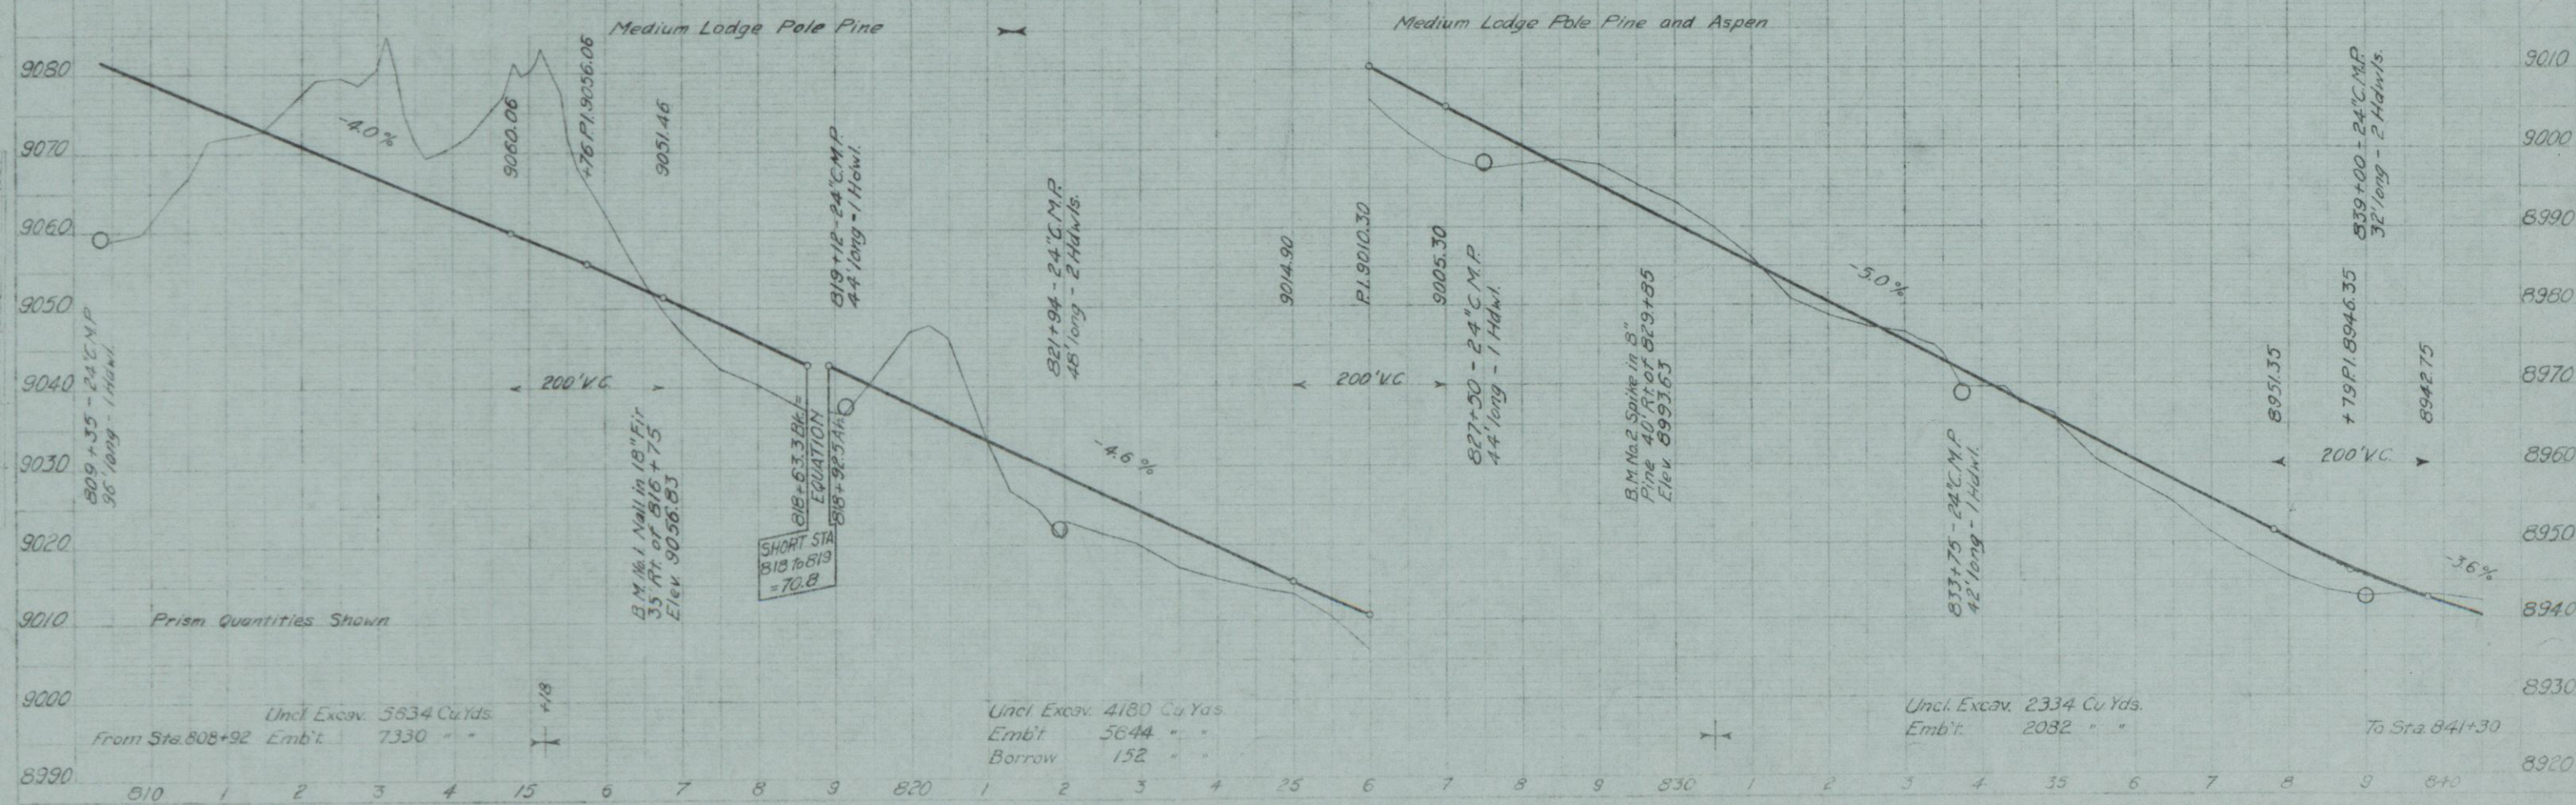


South St. Vrain, Colo. 26° F
Sta 840+00 to Sta 870+00
Sheet No.



PLAN	DATE	BY	CHKD



Drawn & Traced by J. D. M. & C. L. G.

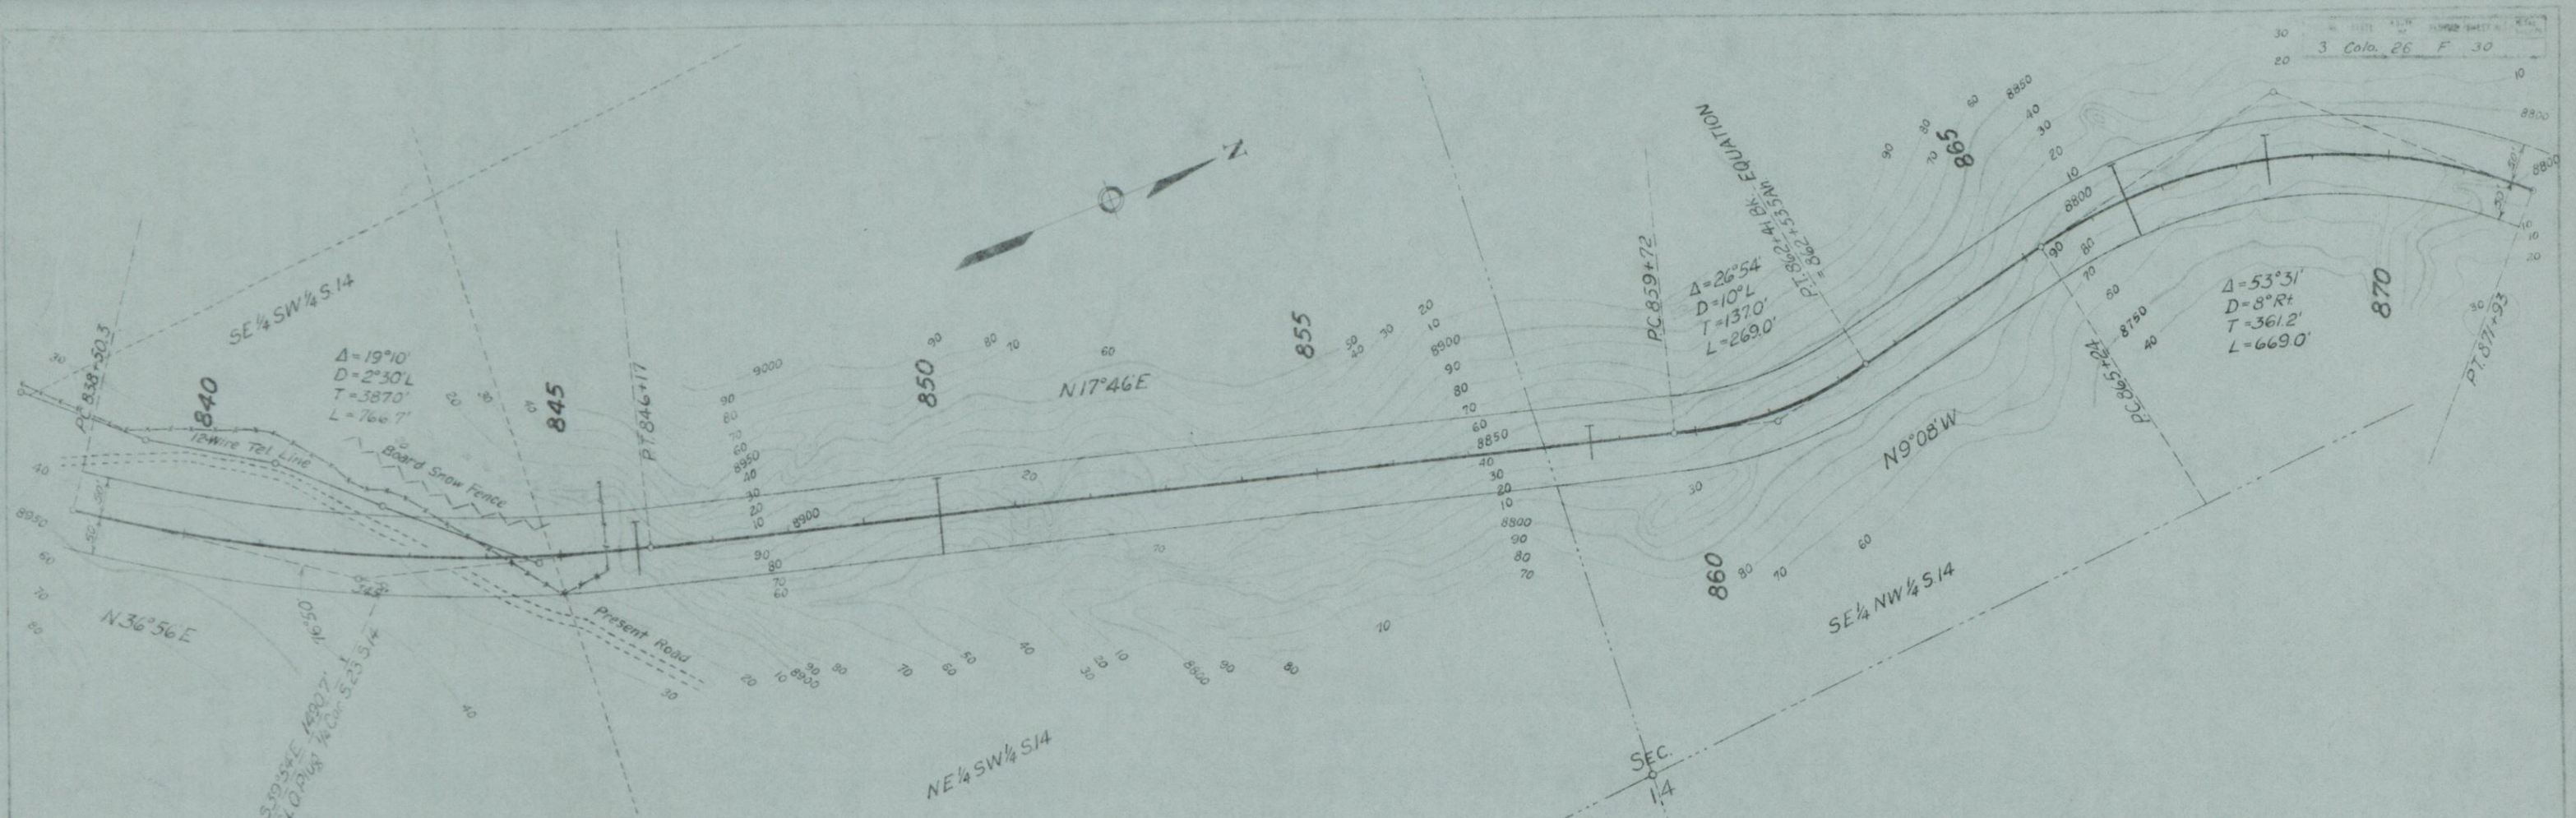


The Alignment and Grade as hereon shown are subject to adjustment.

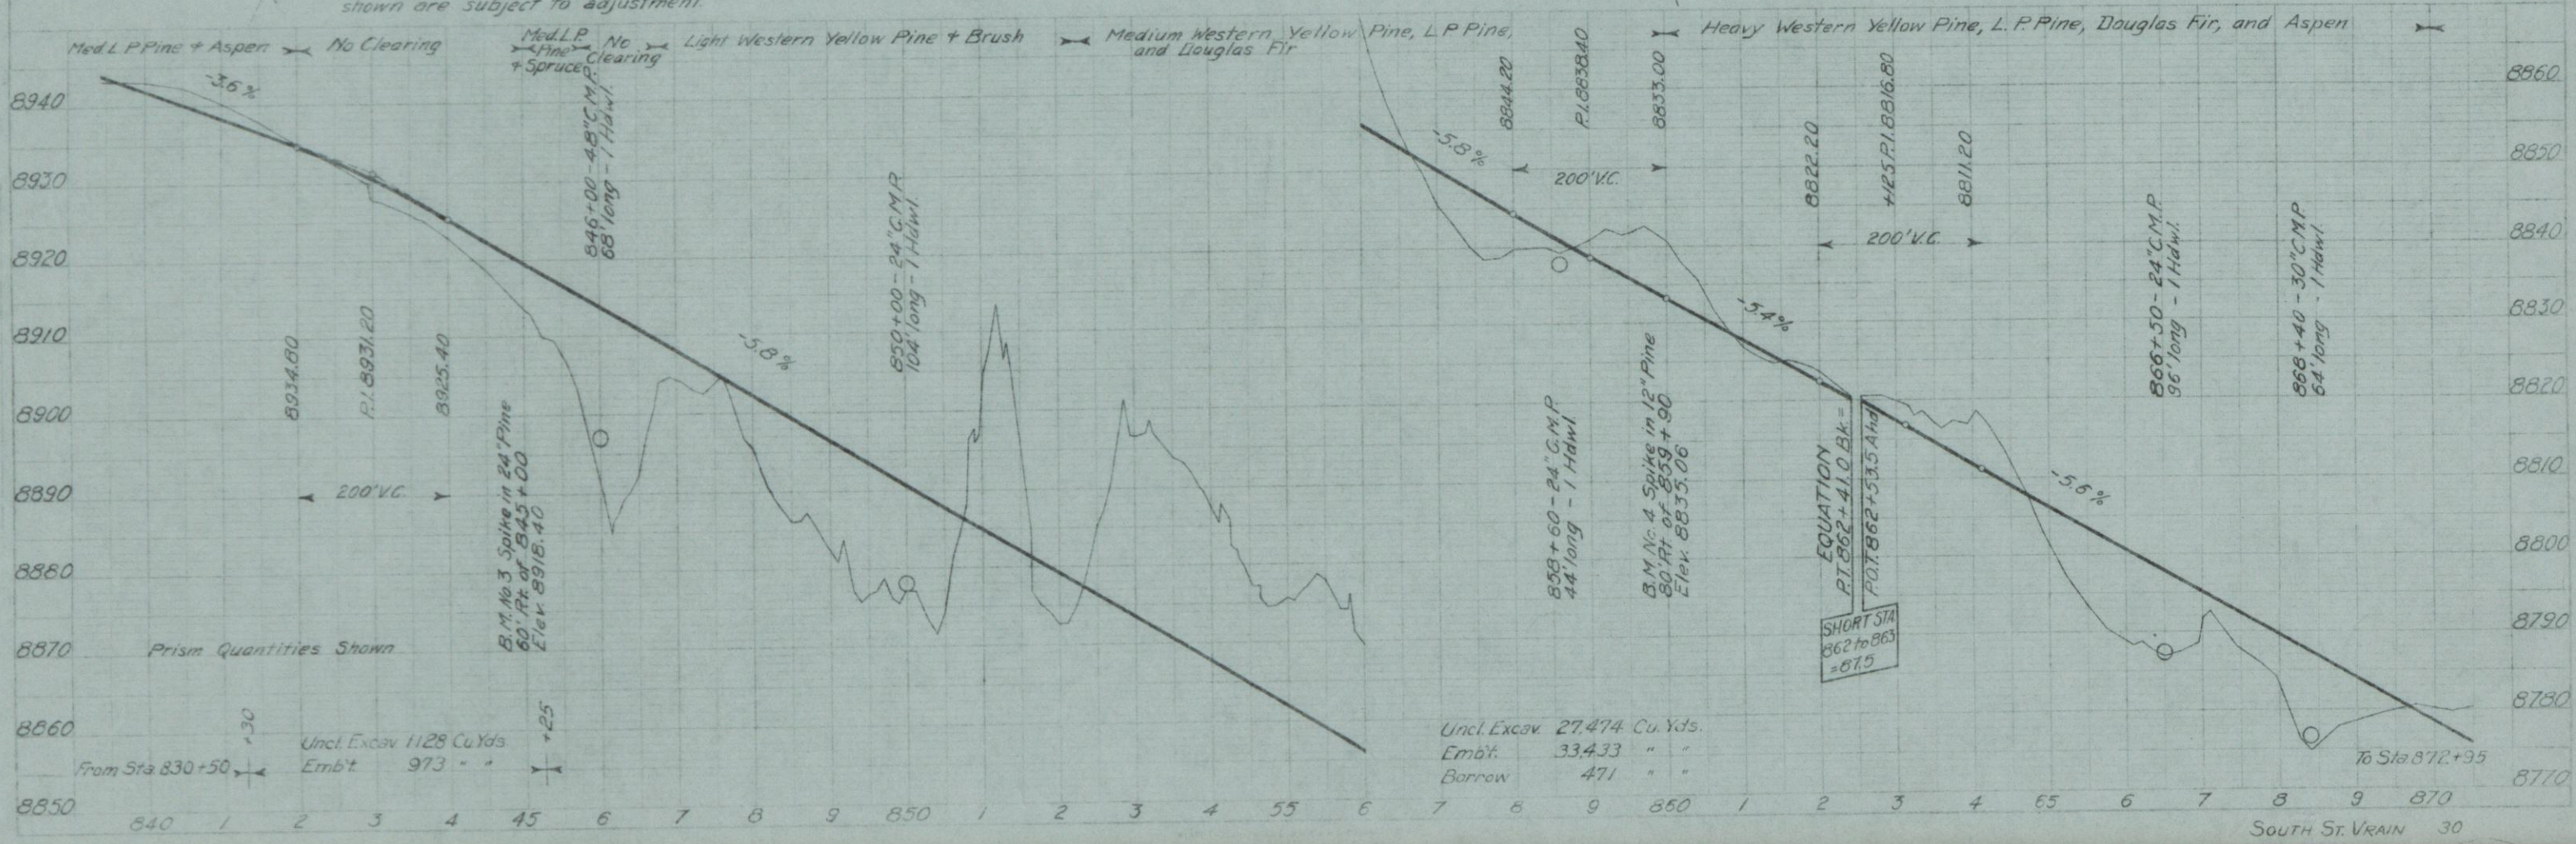

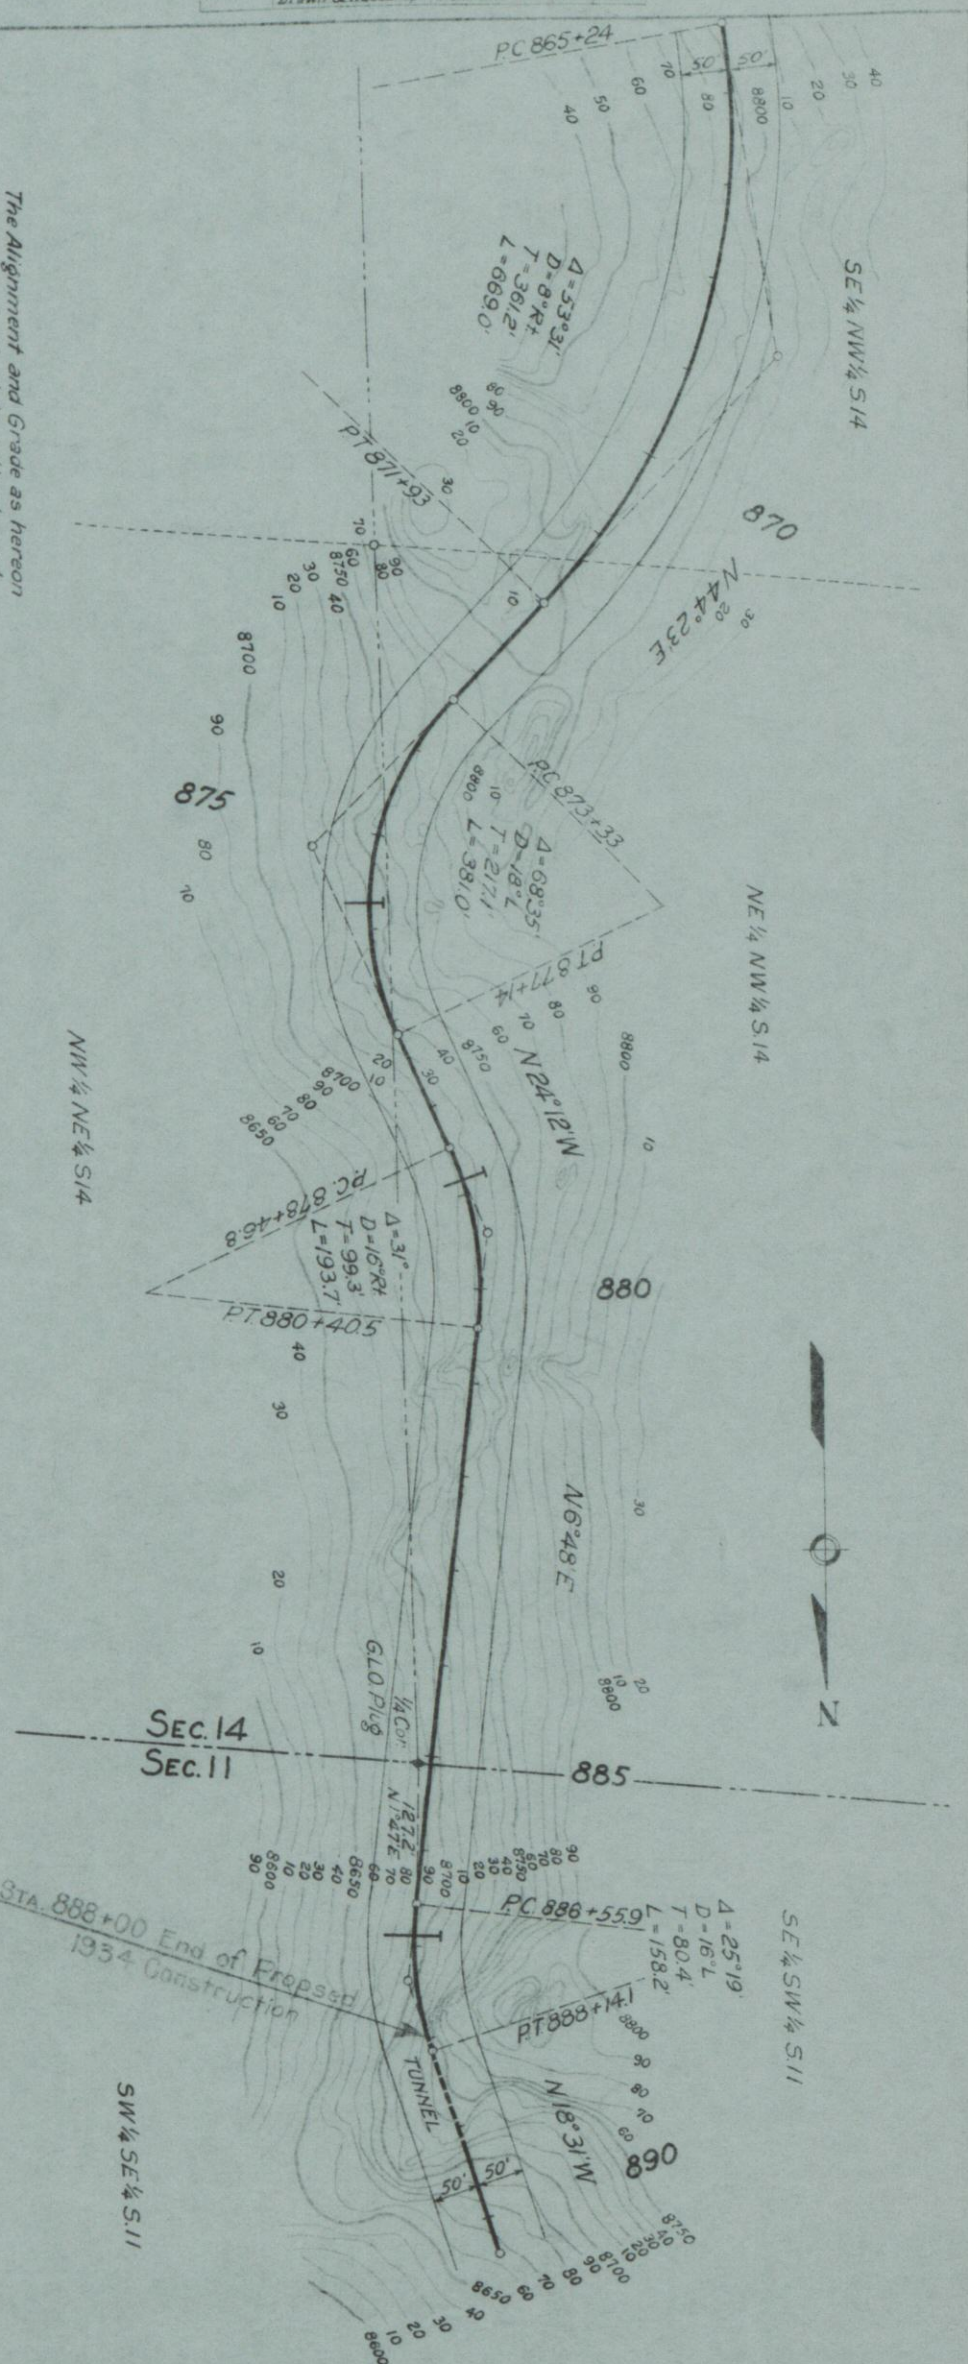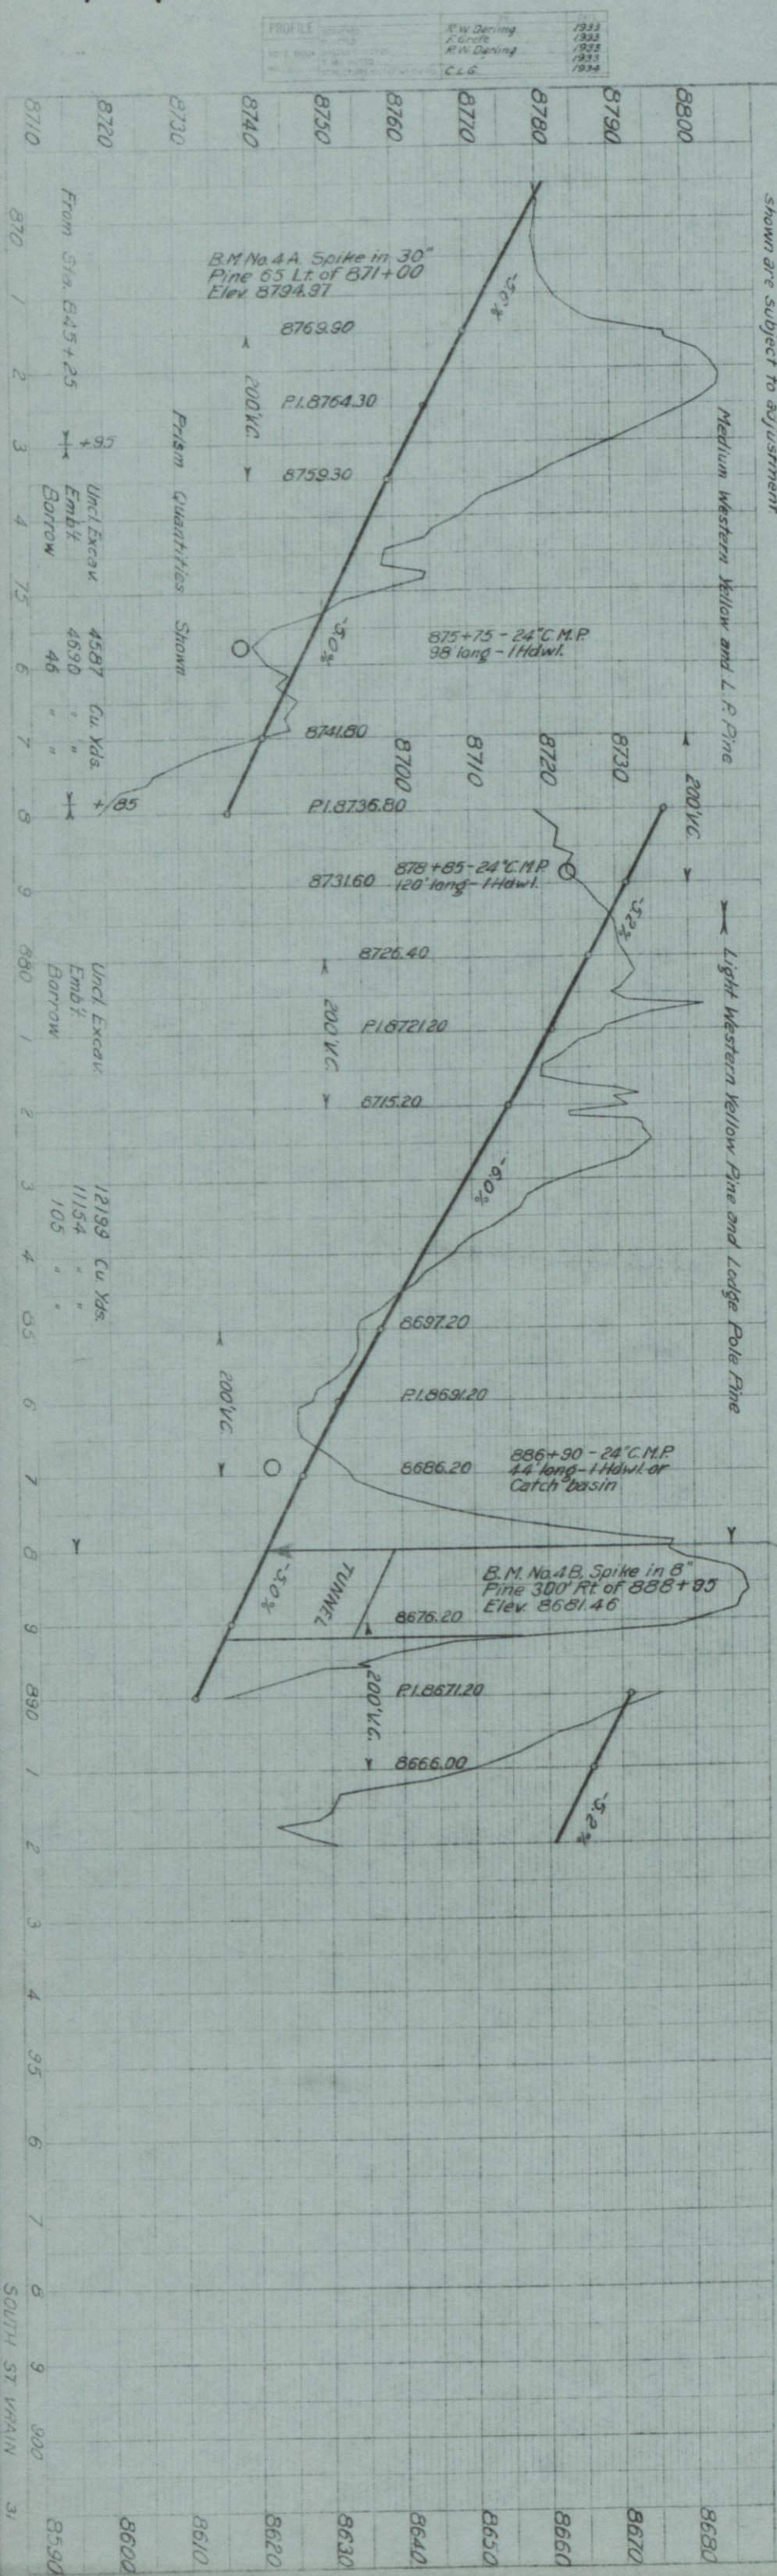


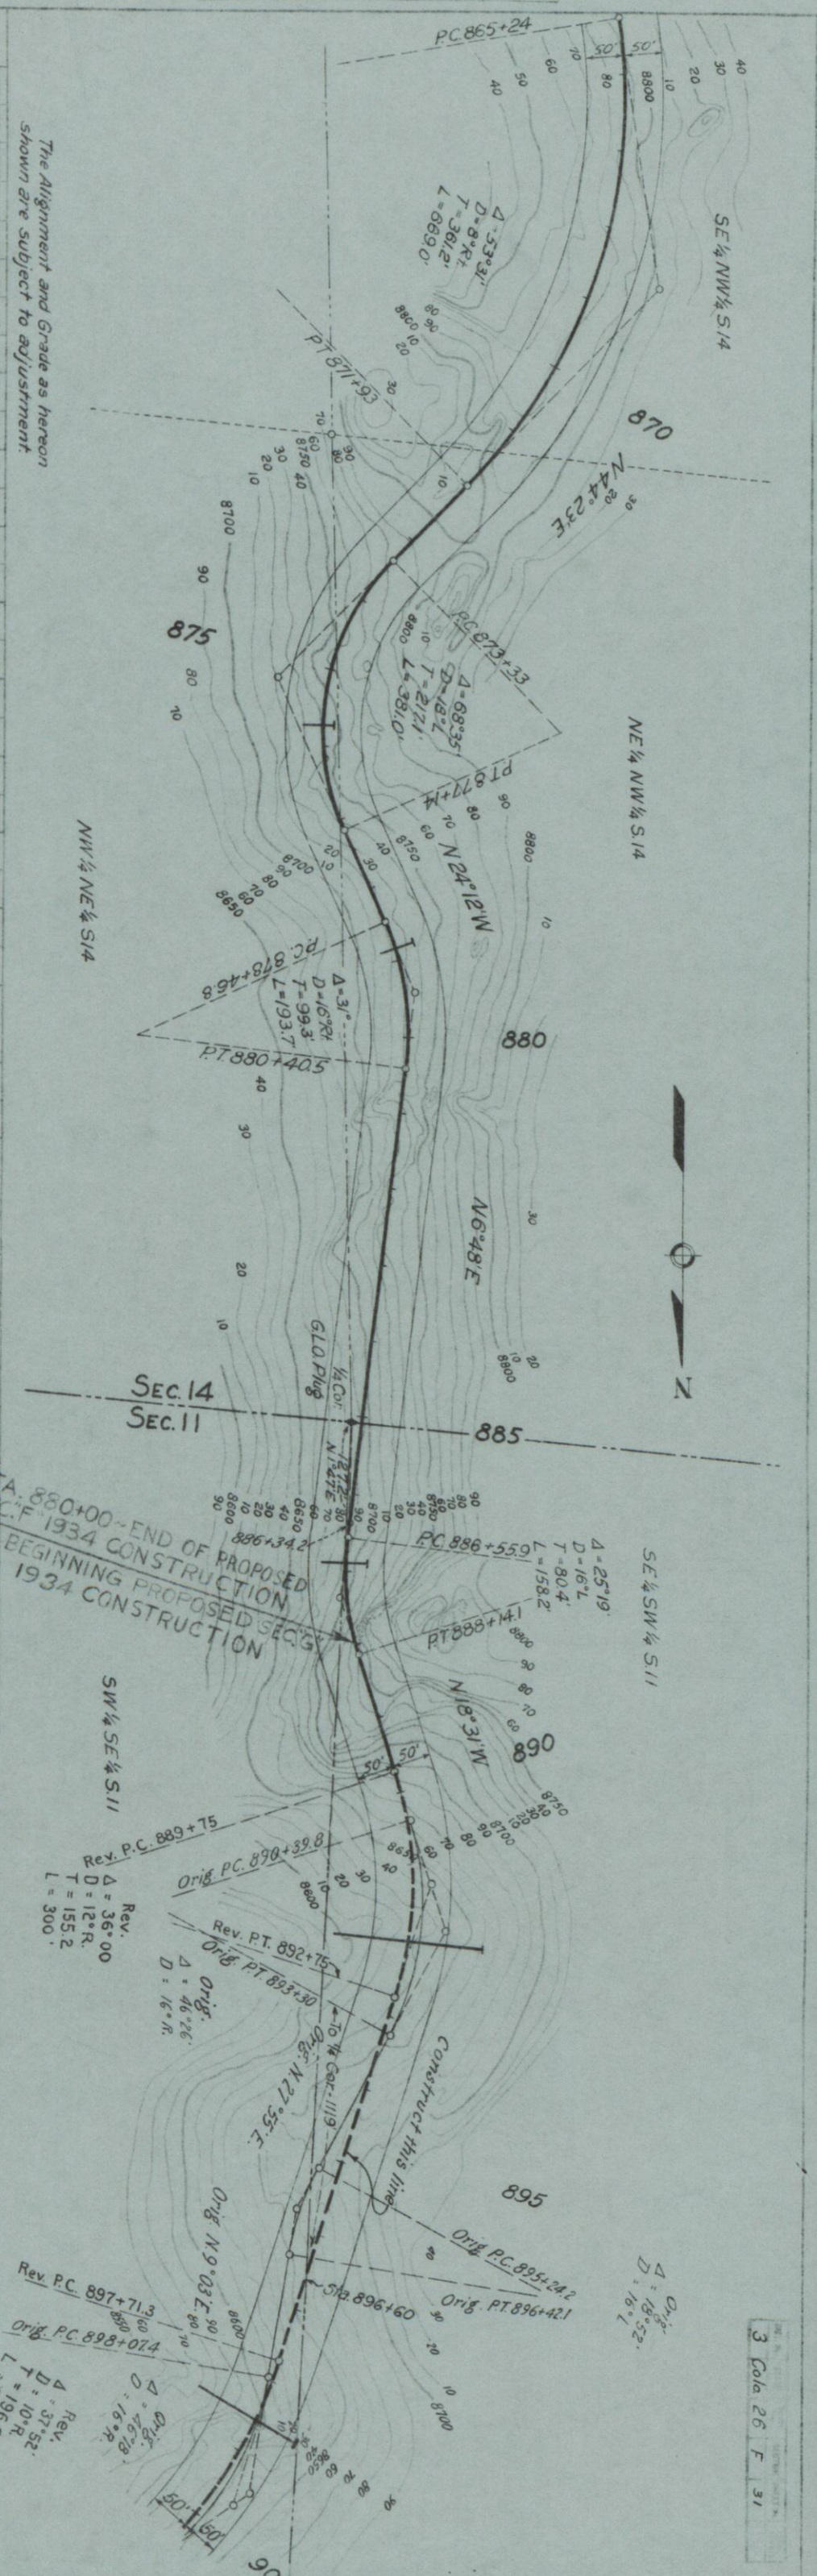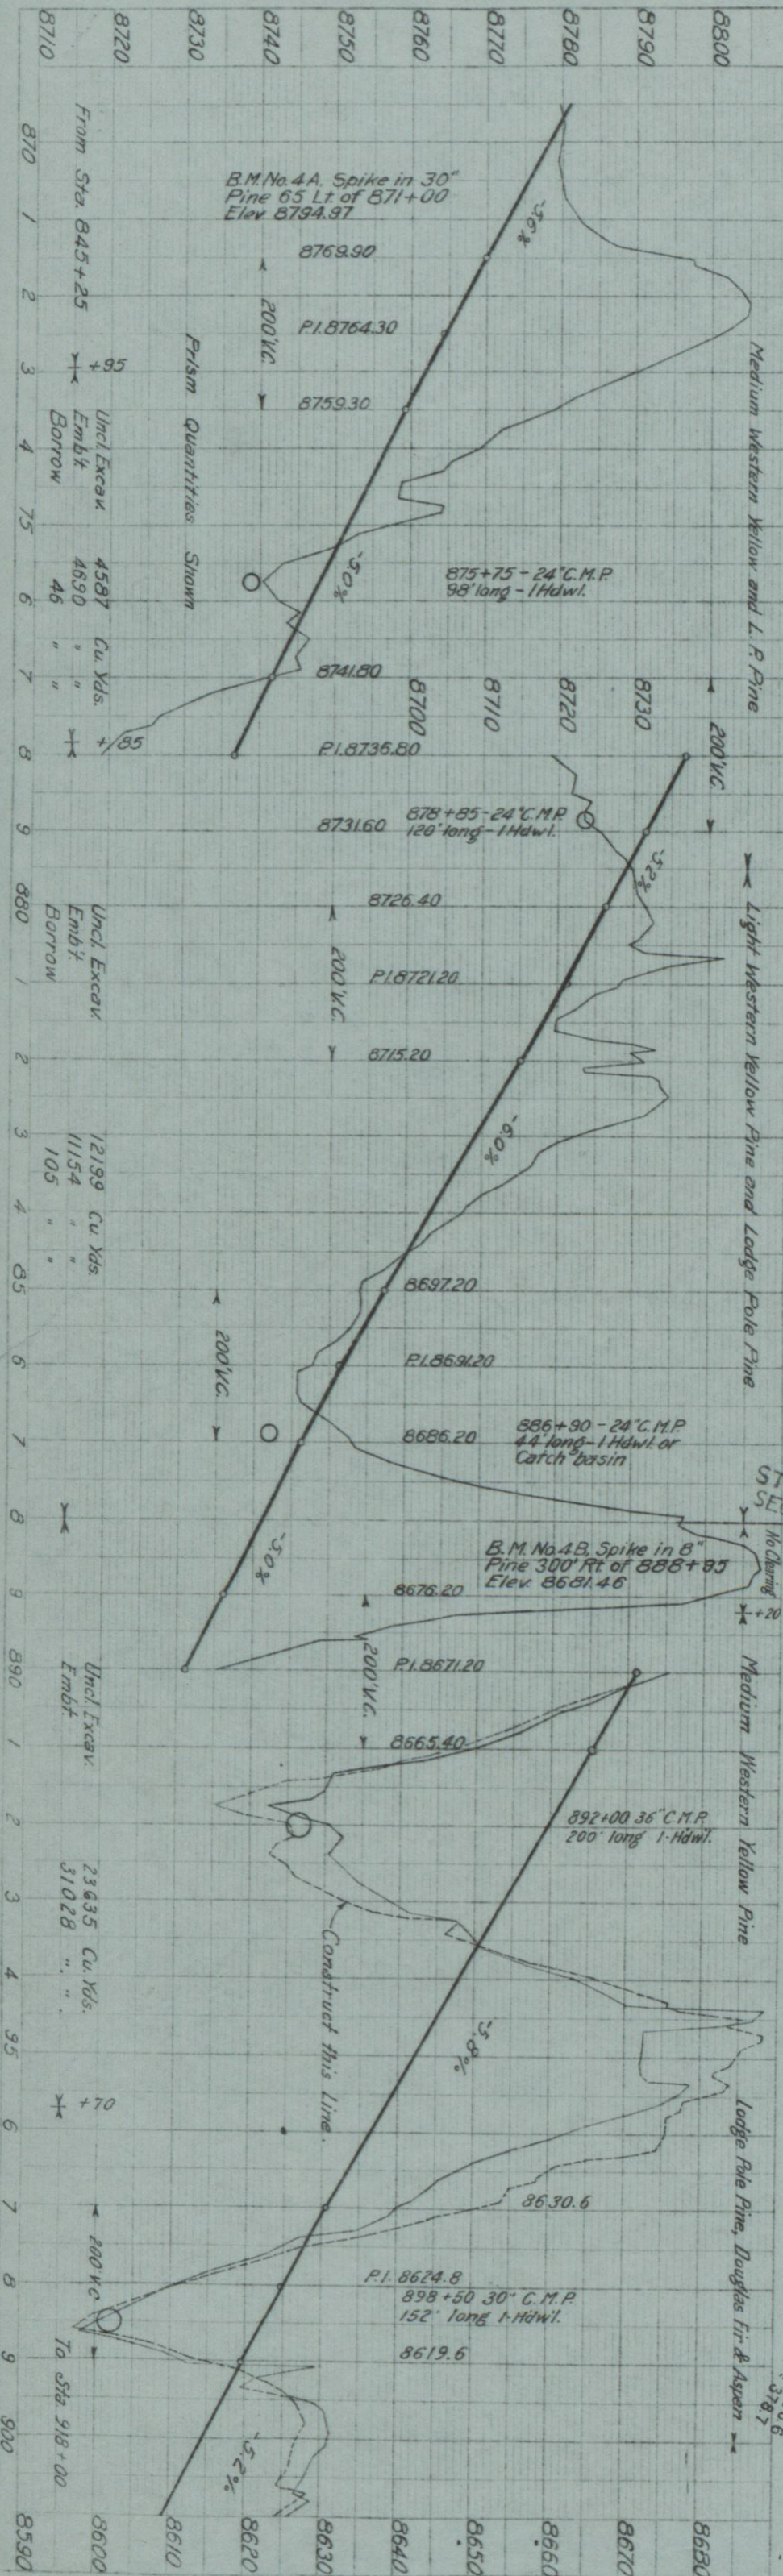

PLAN	SURVEYED	BY	DATE
	PLOTTED	R.N.D.	1933
	ALIGNED	F.S.D.	
	CHECKED	R.N.D.	
	REVISION		
	Drawn & Traced	A.N.B. & W.E.W.	5-34

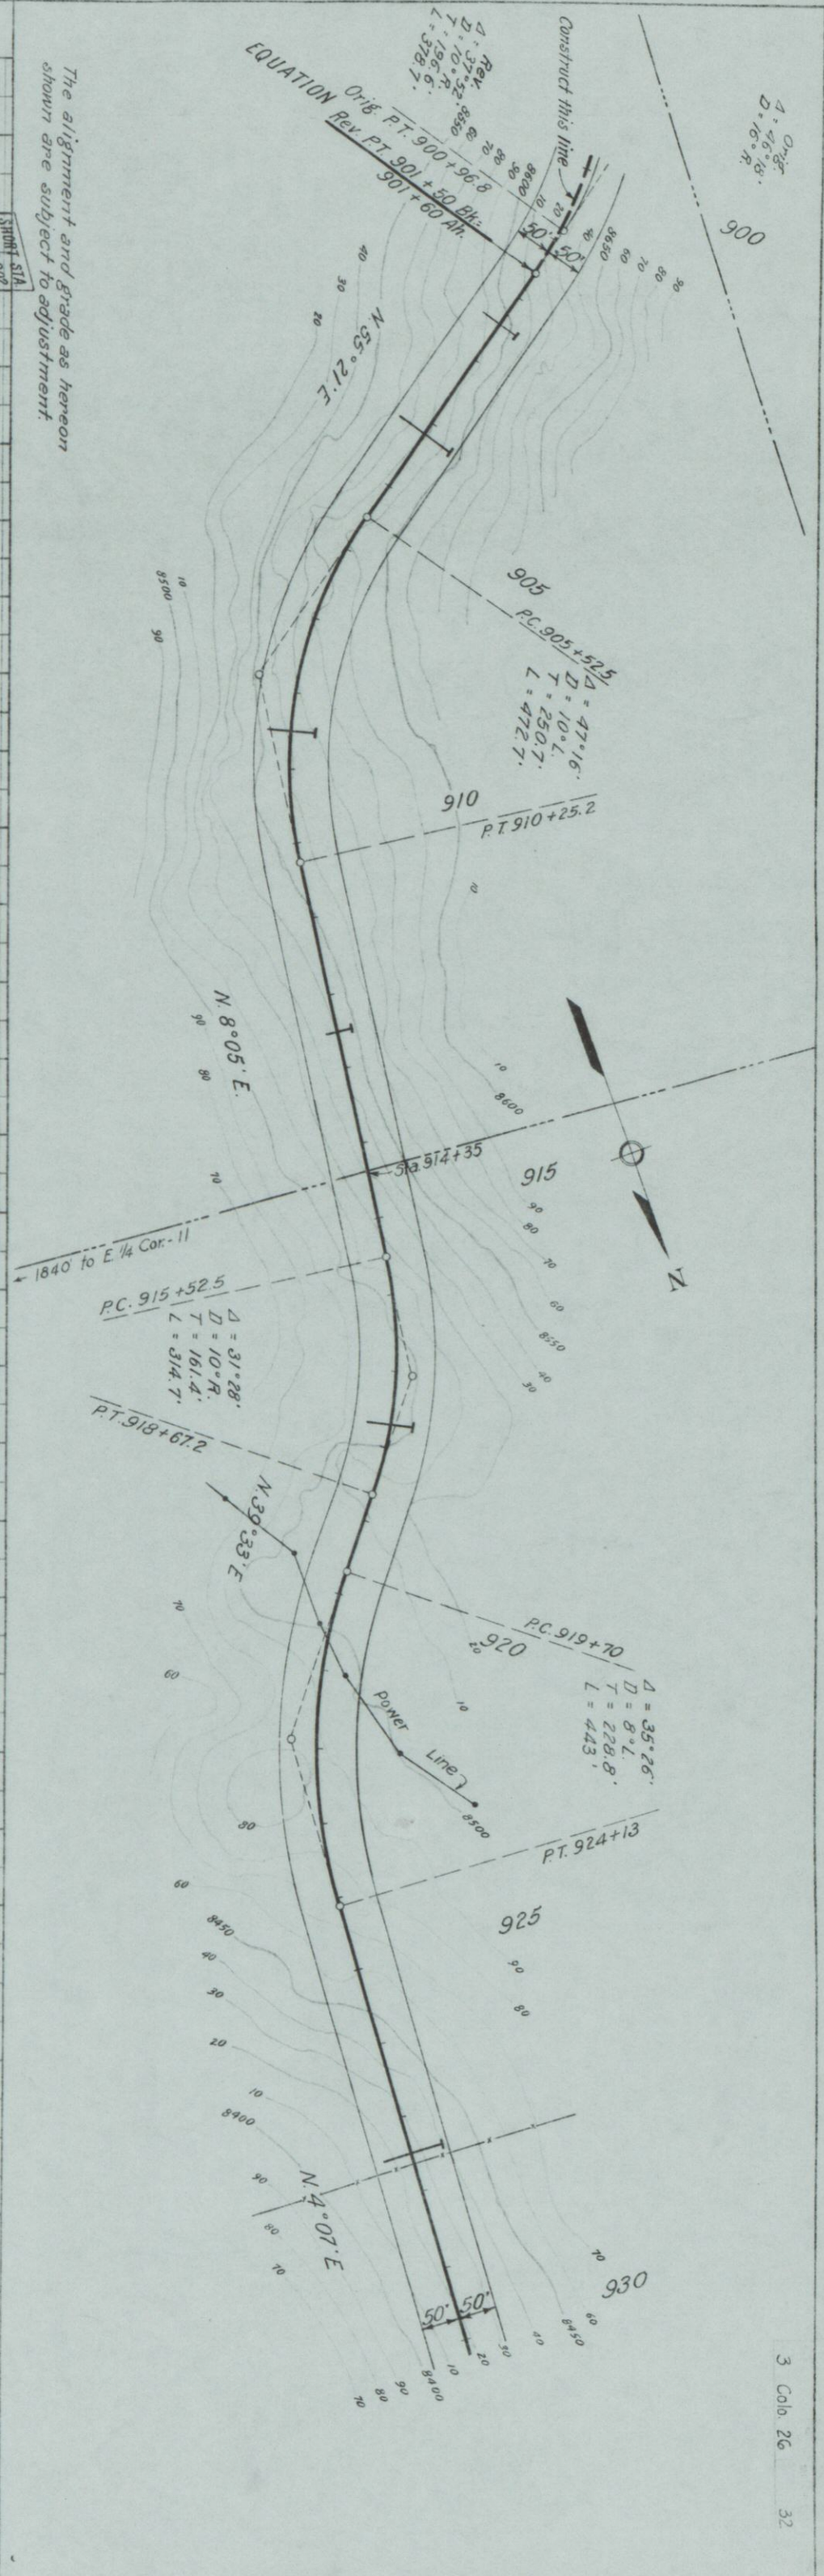



PROFILE	SURVEYED	BY	DATE
	PLOTTED	R.N.D.	1933
	GRADES CHECKED	R.N.D.	
	REVISION		
	Drawn & Traced	A.N.B. & W.E.W.	5-34

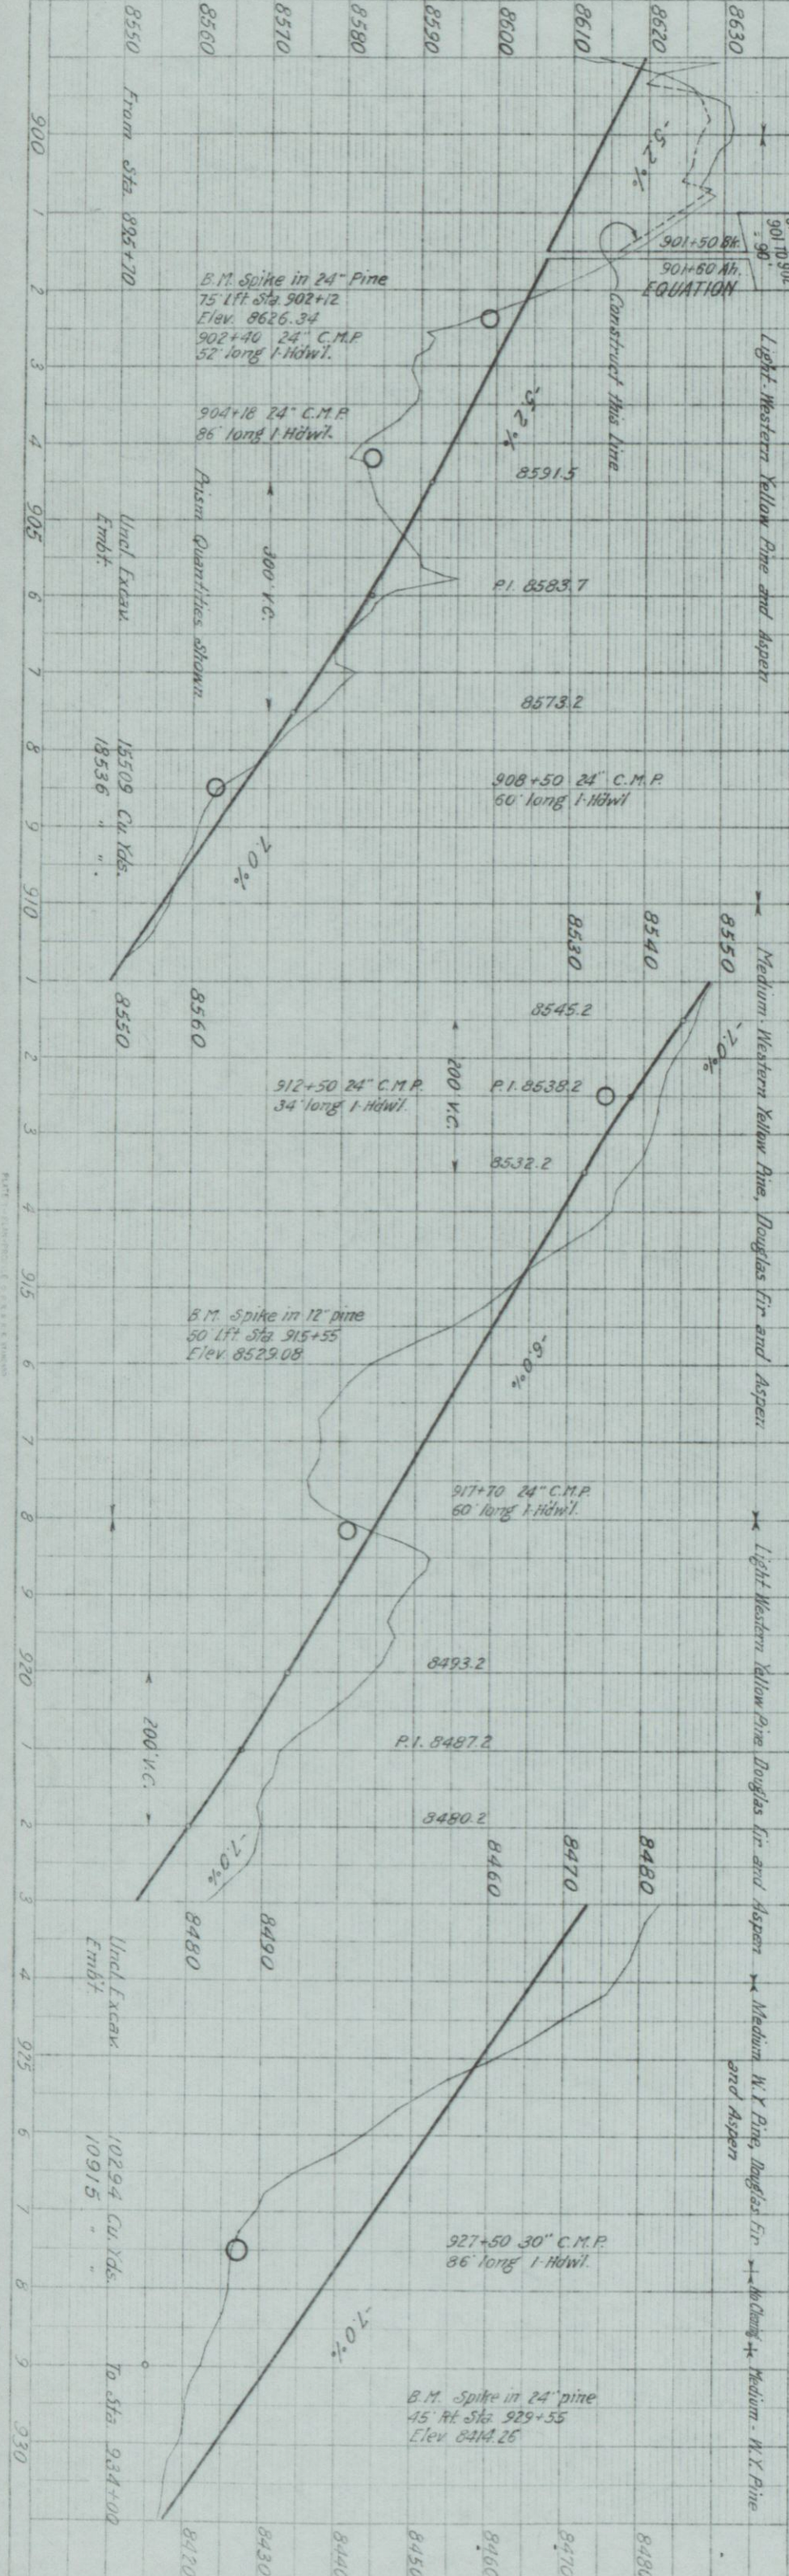

PLAN	SURVEYED	R.W.D.	1933
	PLOTTED	F.G.	
	ALIGNMENT CHECKED	R.W.D.	
NOTE BOOK	FILED		
NO.	Drawn & Traced	A.H.B. & W.F.W.	534


PROFILE	DESIGNED	R.W.D.	1933
	PLOTTED	F.G.	
	GRADES CHECKED	R.W.D.	
NOTE BOOK	FILED		
NO.	Drawn & Traced	A.H.B. & W.F.W.	534



The alignment and grade as hereon shown are subject to adjustment.

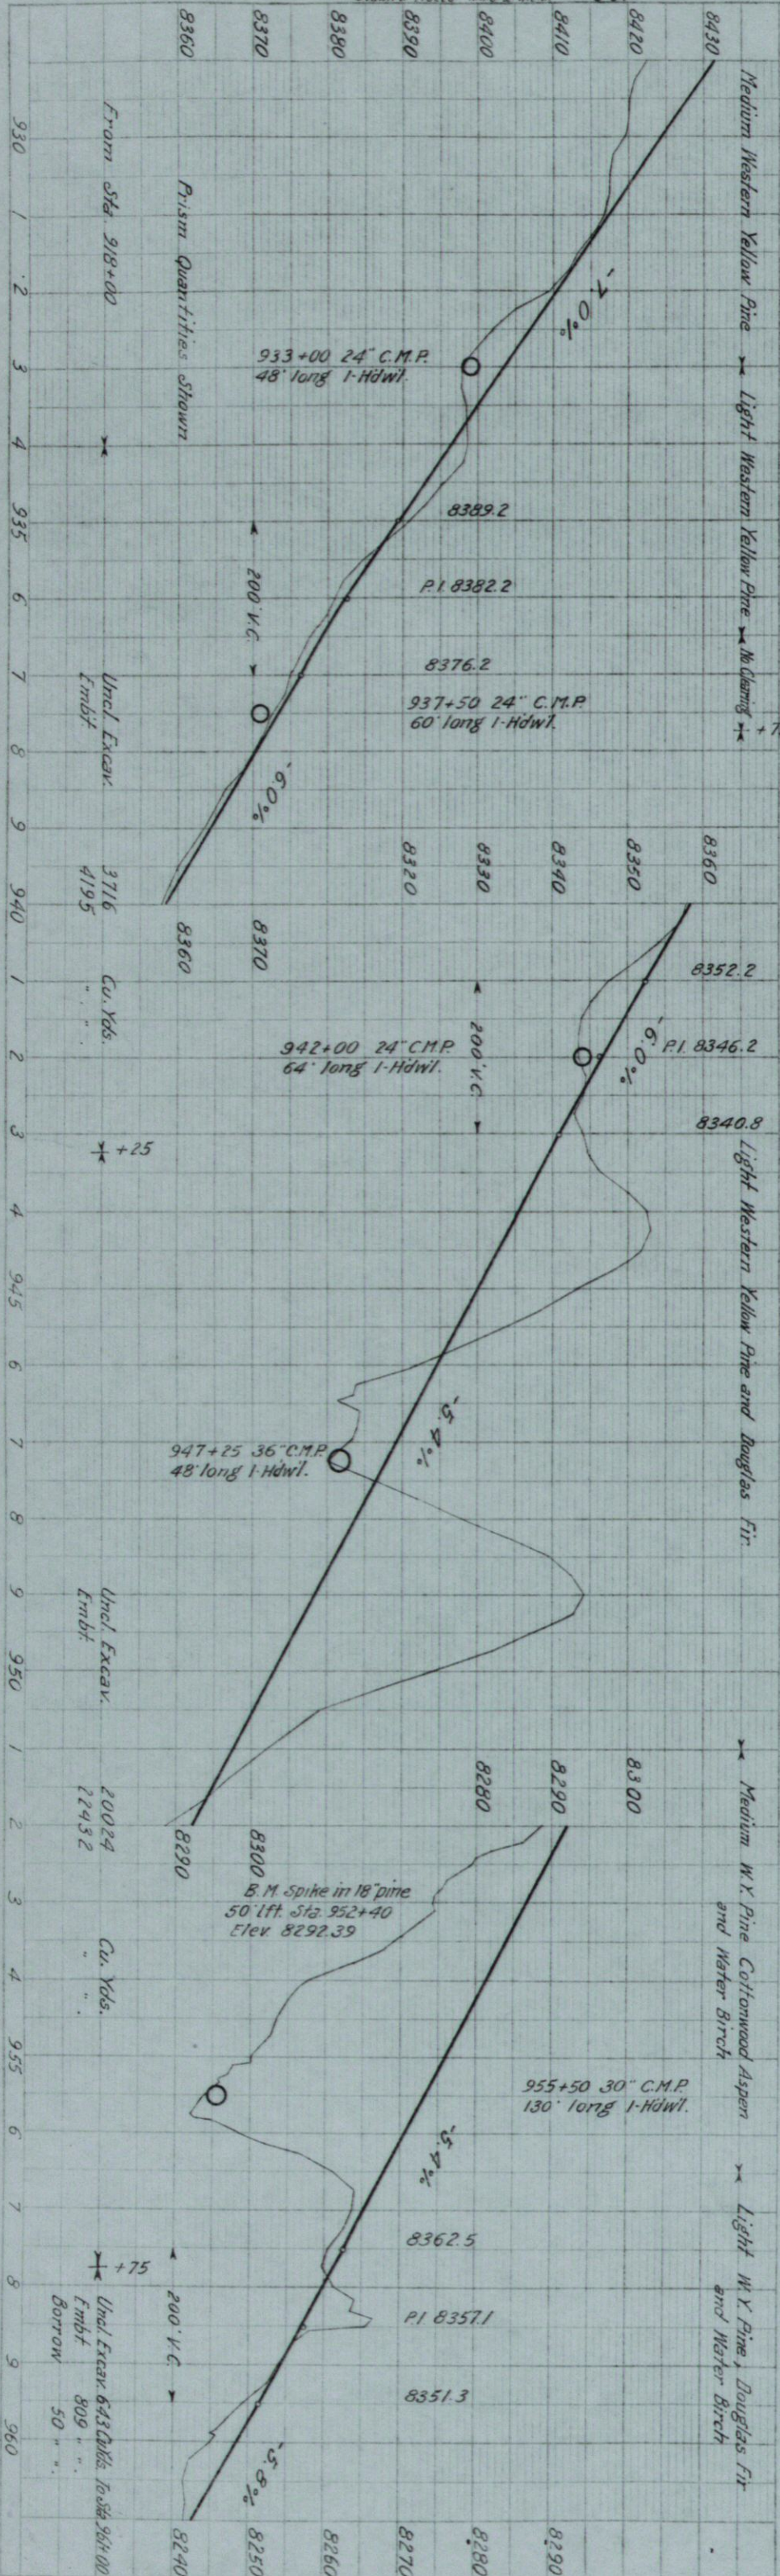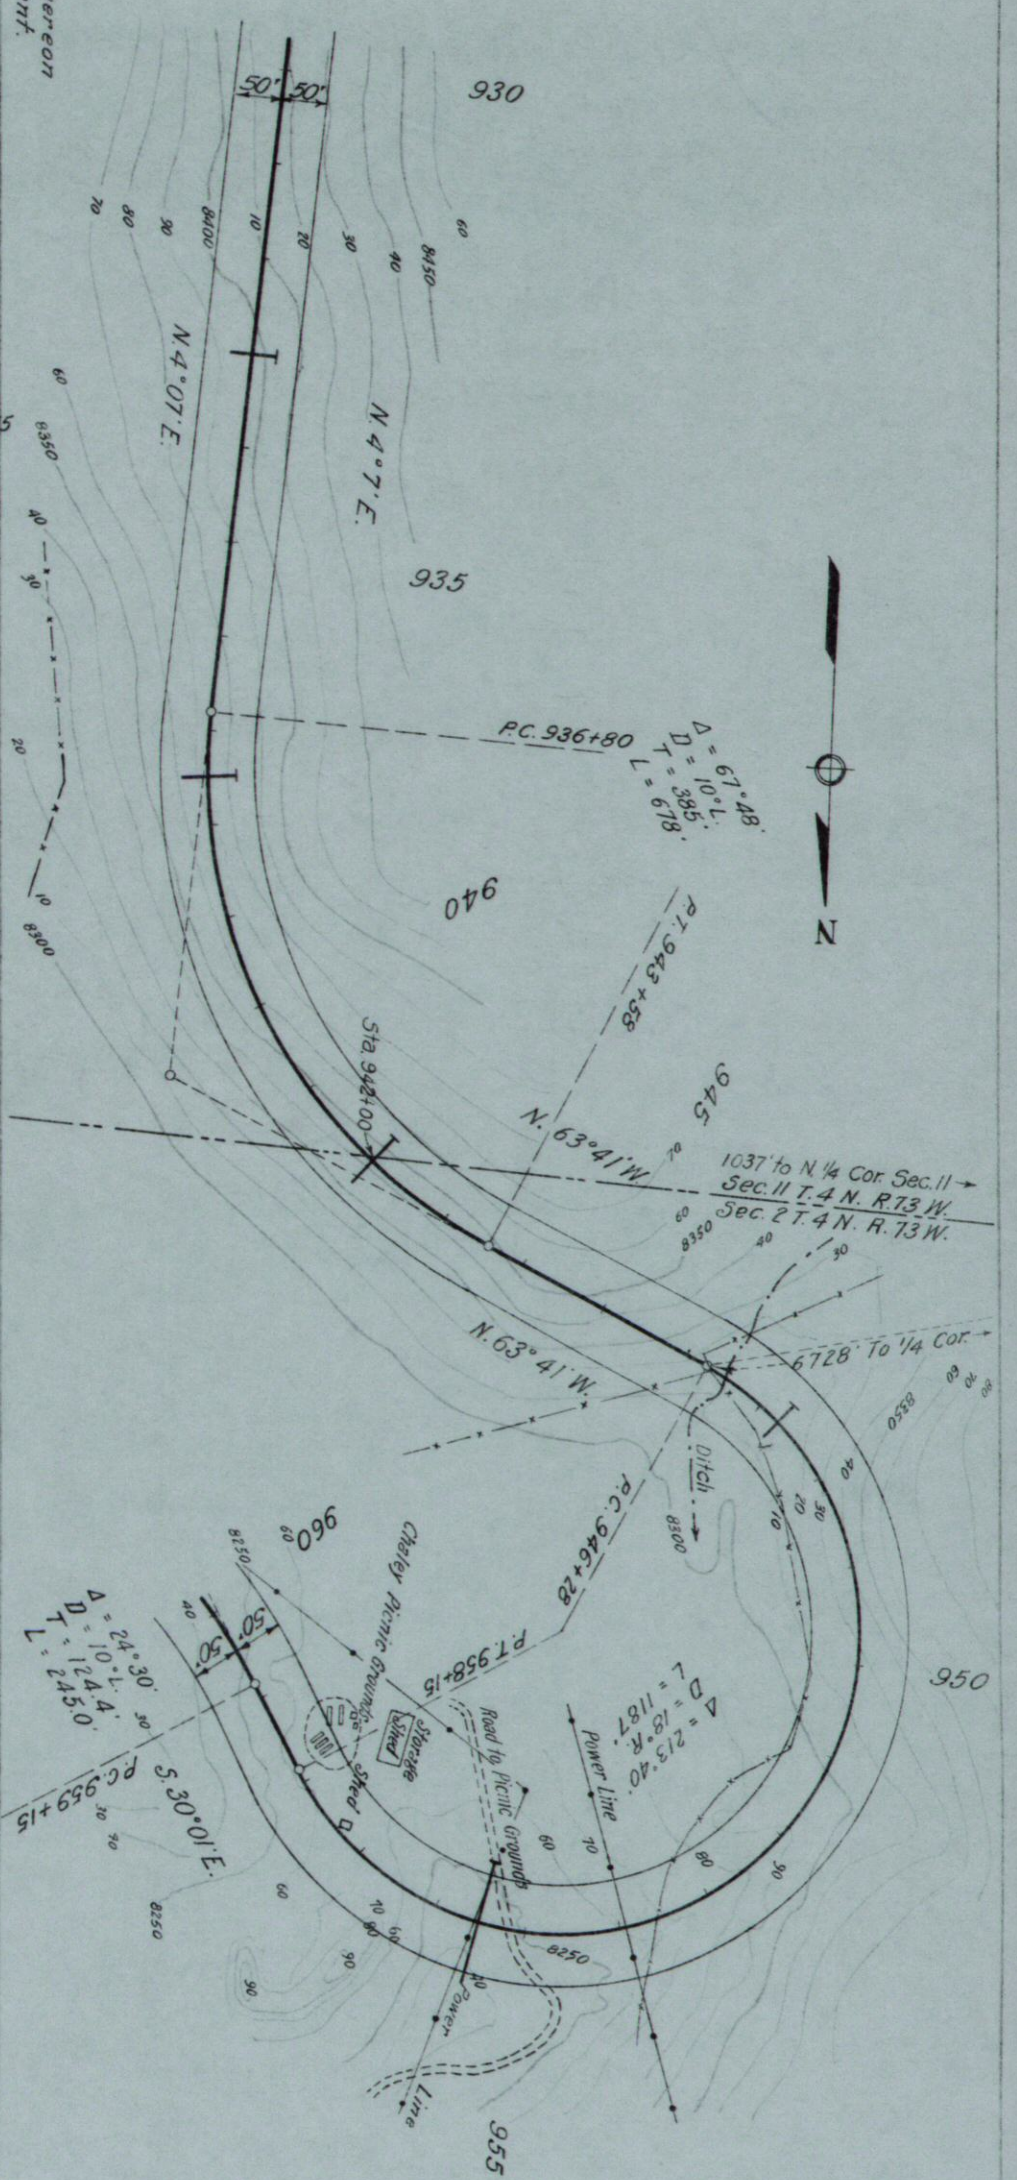



PROFILE	DATE
DATE	1933
BY	R.M.D.
CHECKED	F.G.
NOTES	R.M.D.
STRUCTURE NOTED	R.M.D.


PLAN	DATE
DATE	1933
BY	R.M.D.
CHECKED	F.G.
NOTES	R.M.D.
STRUCTURE NOTED	R.M.D.

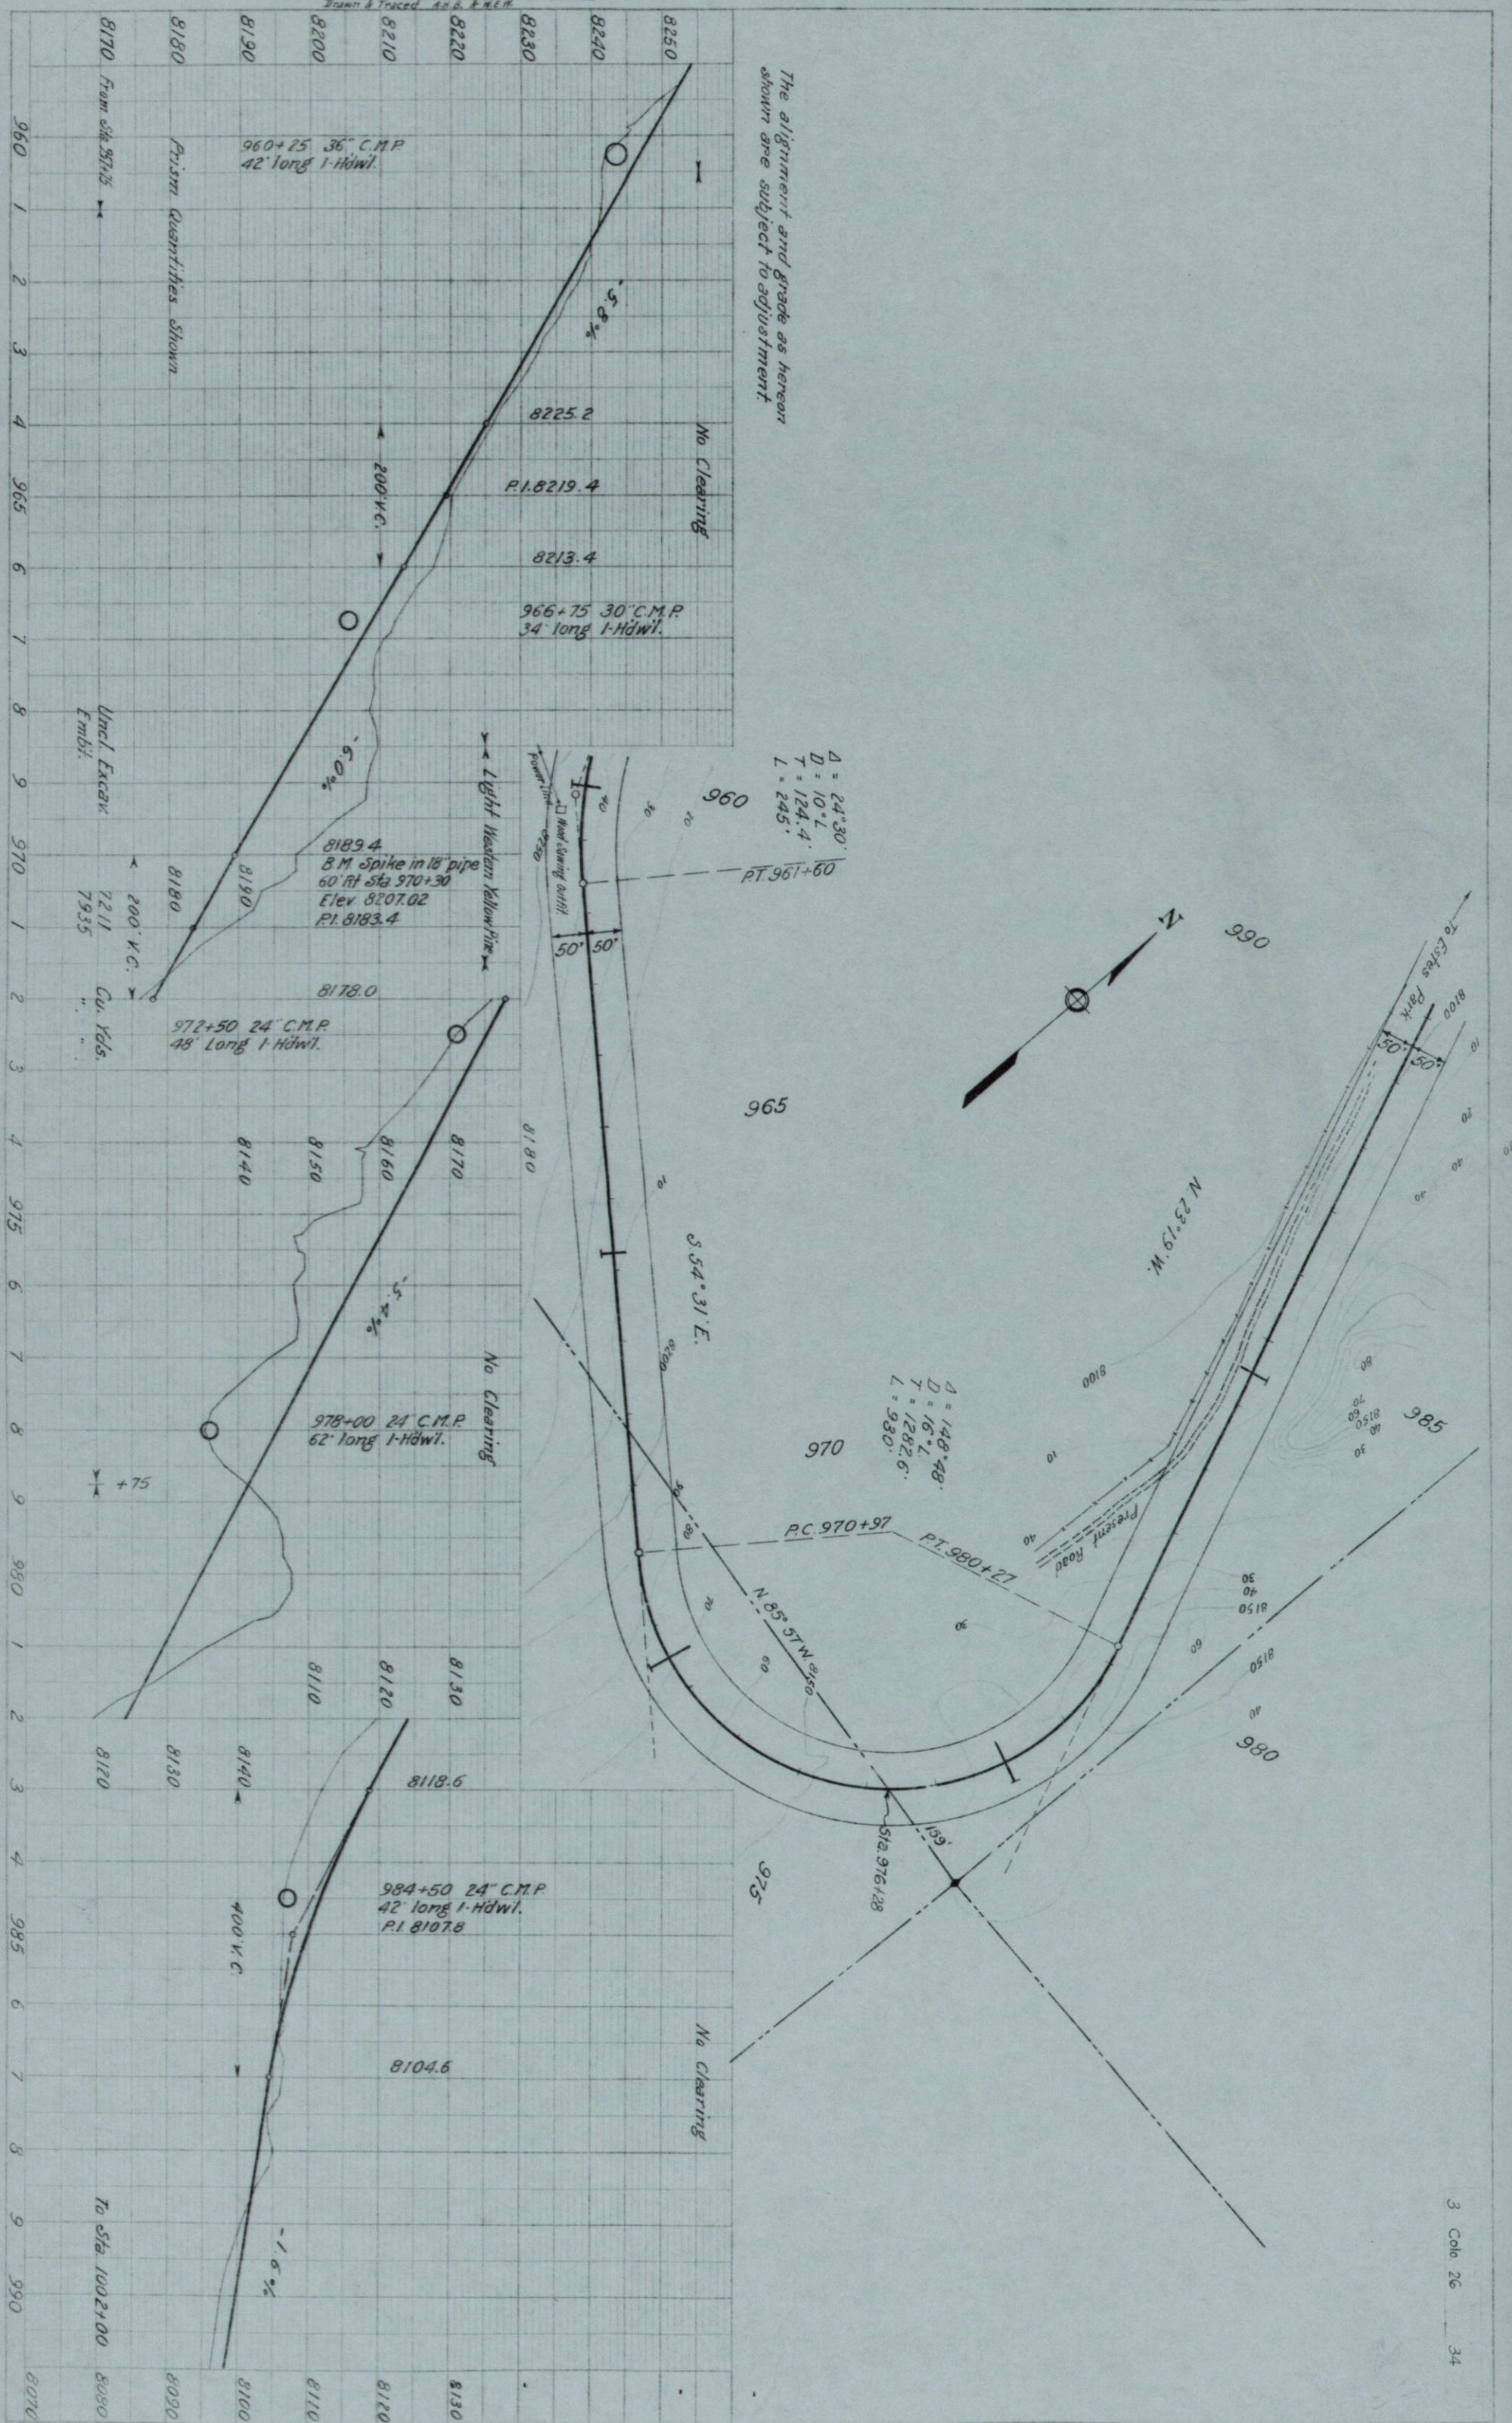

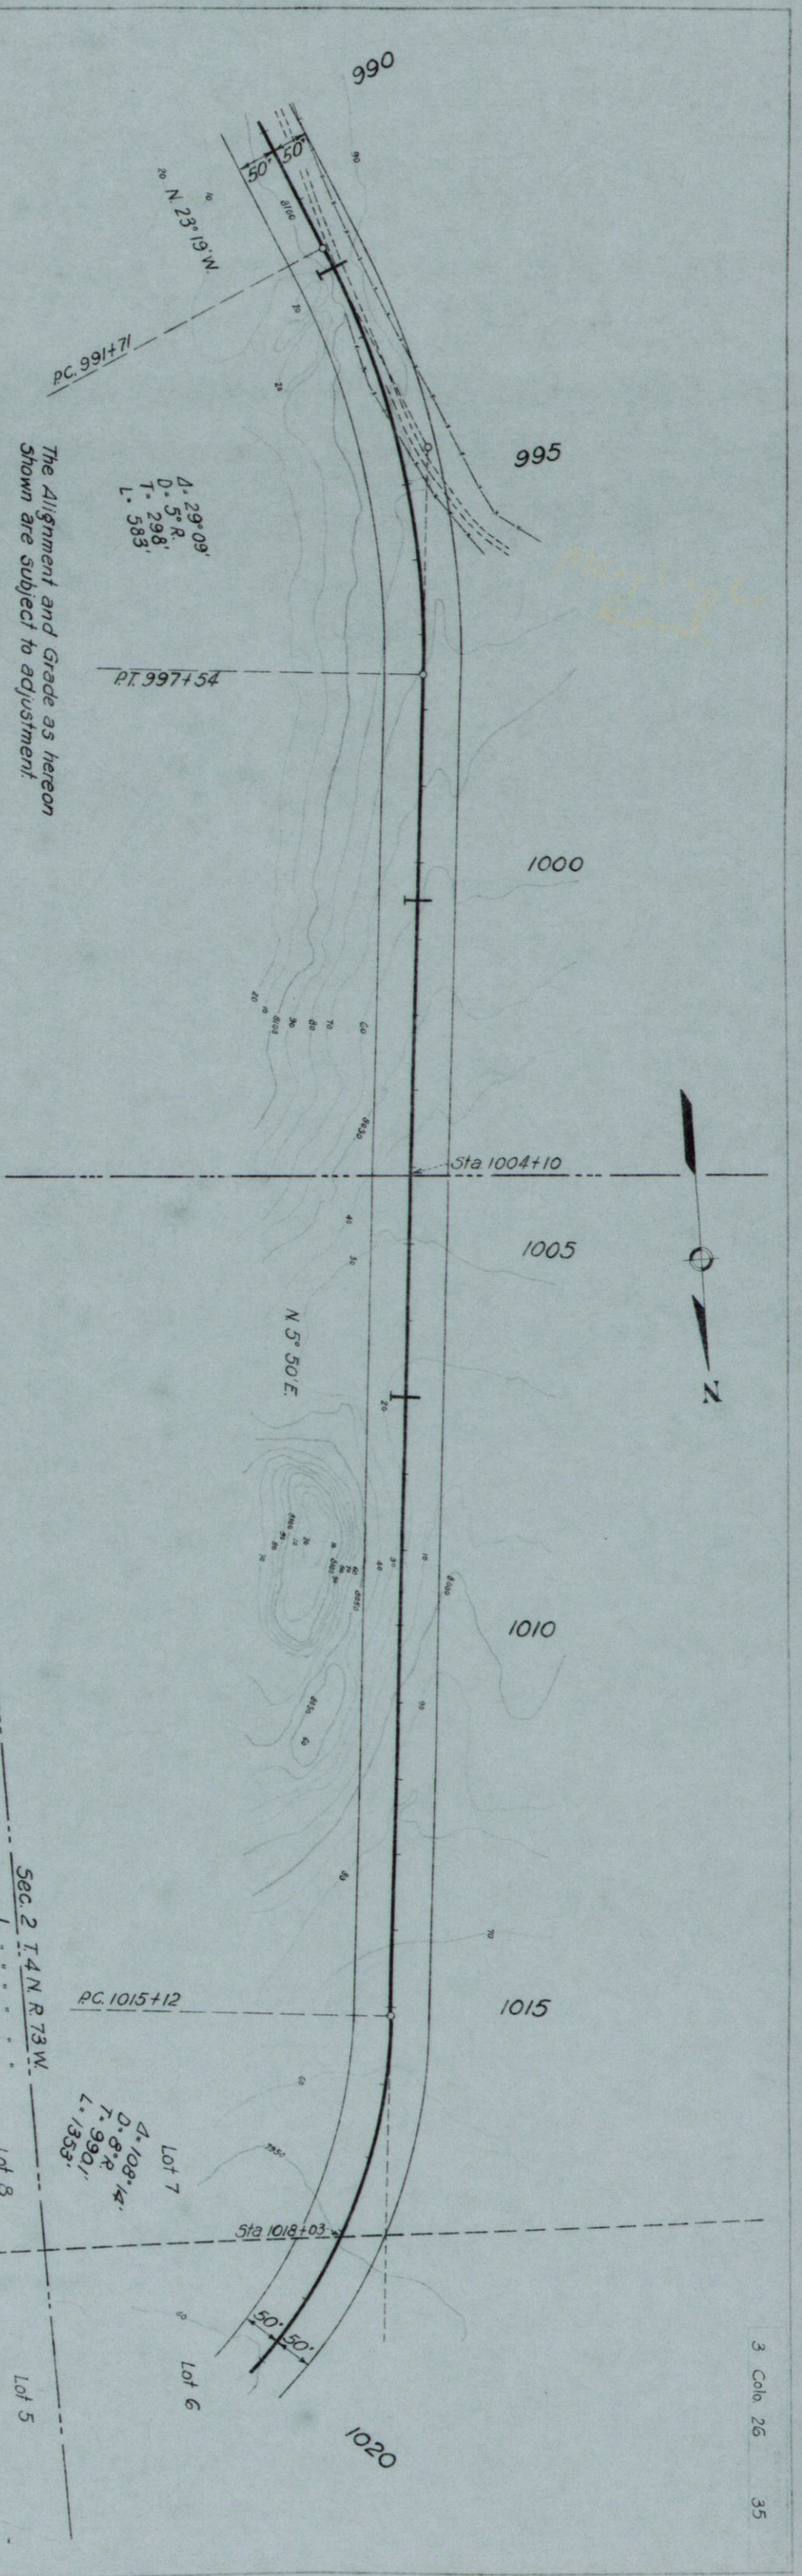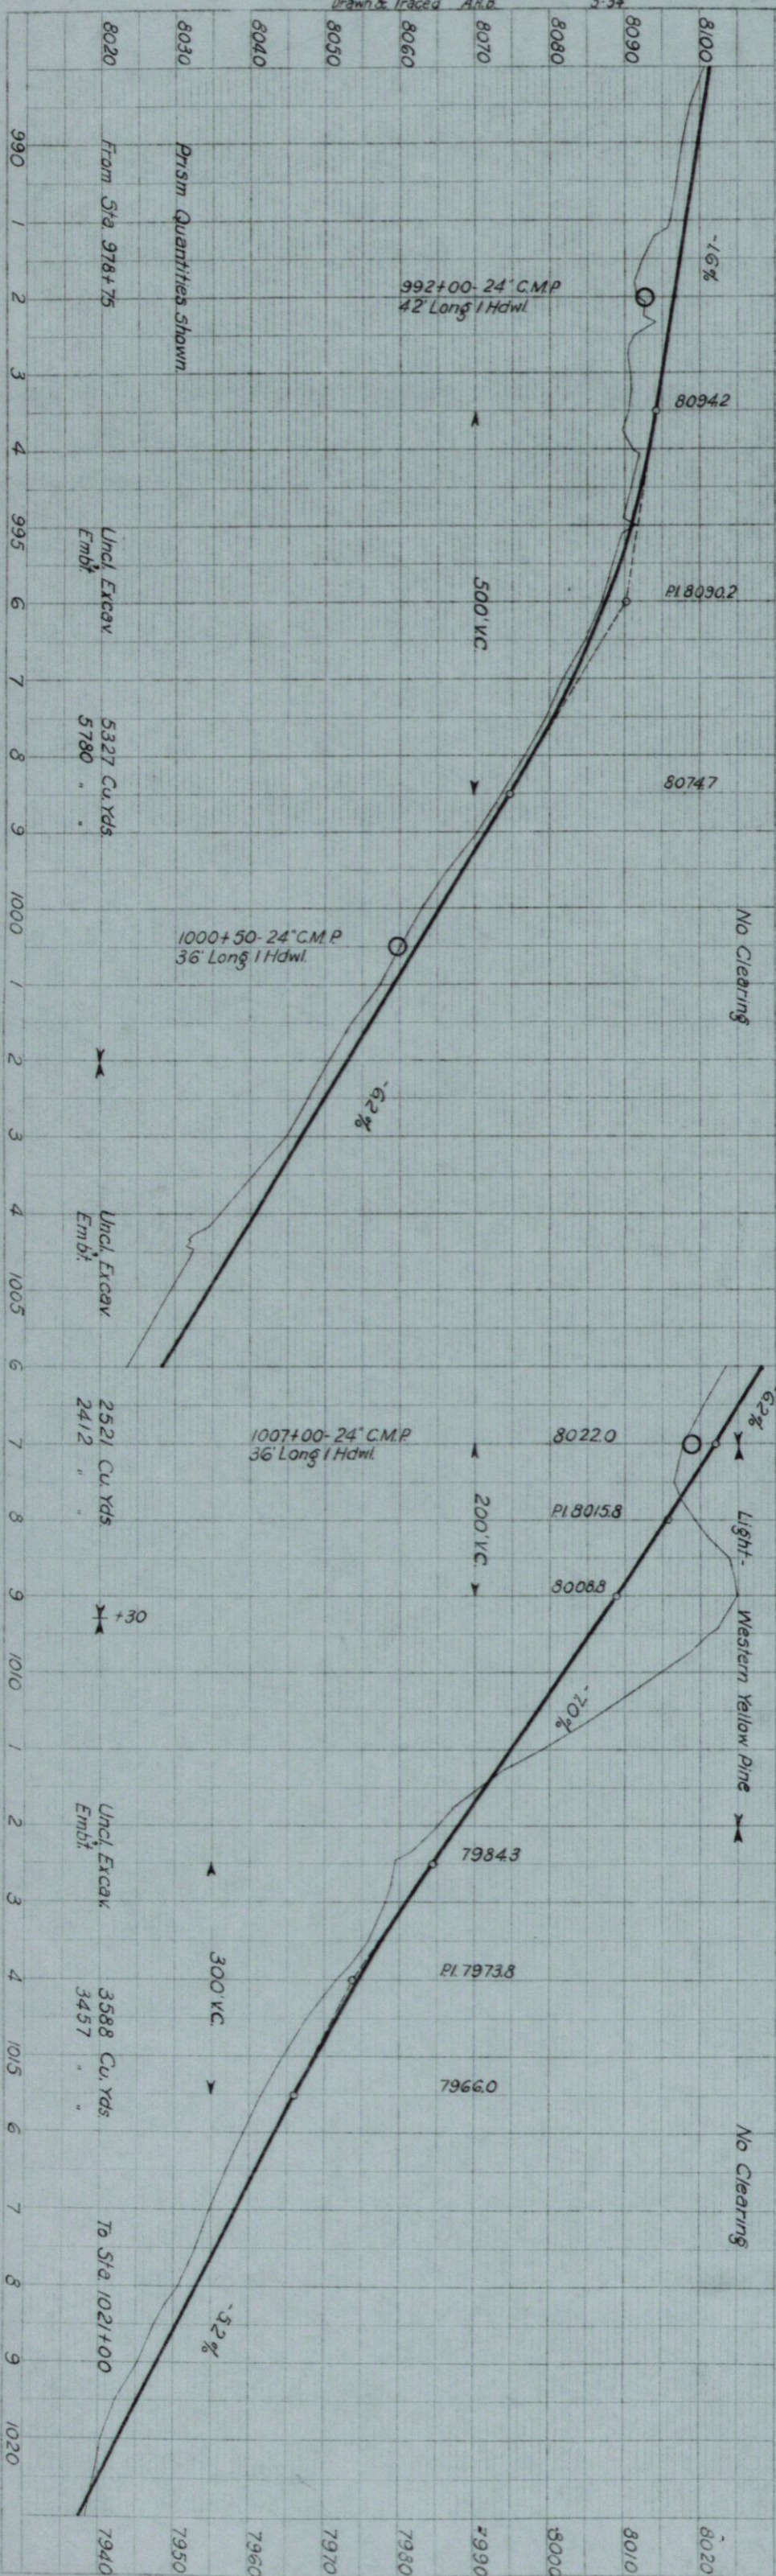

The Alignment and Grade as hereon
Shown are subject to adjustment.

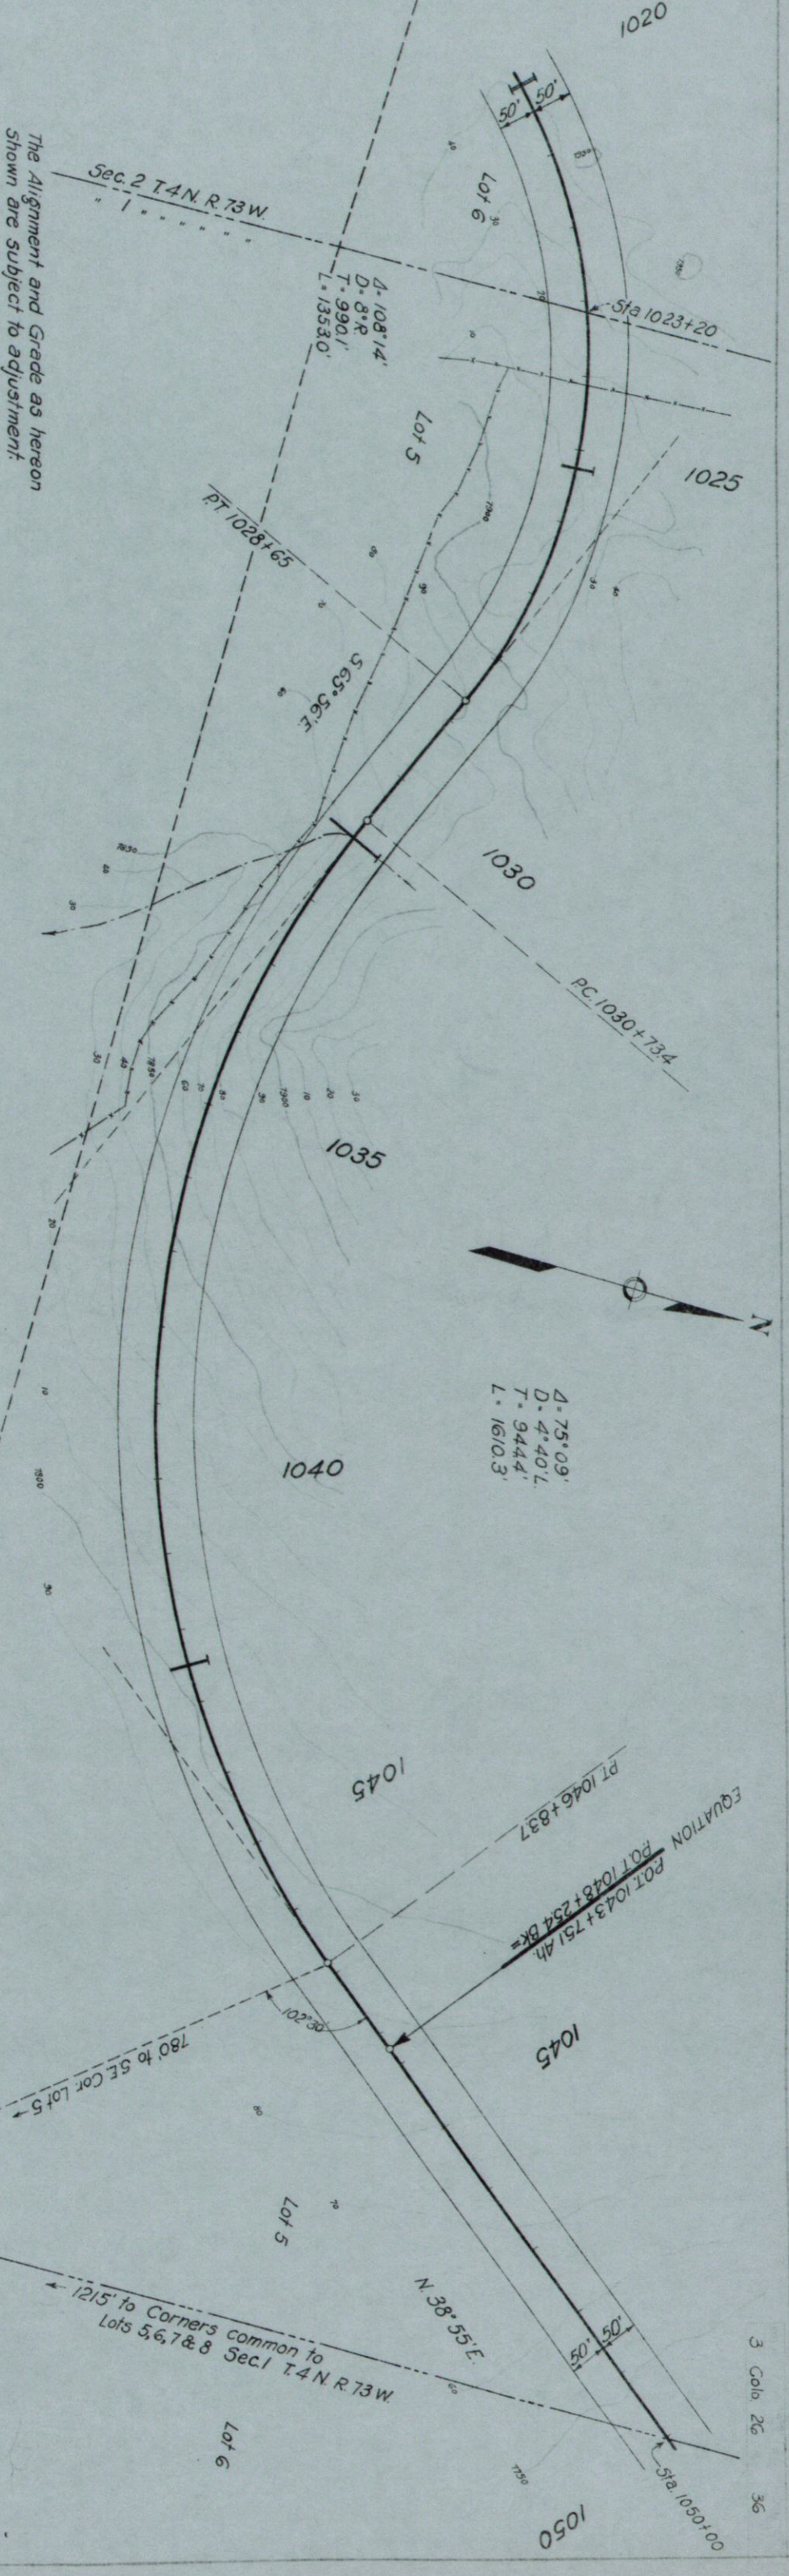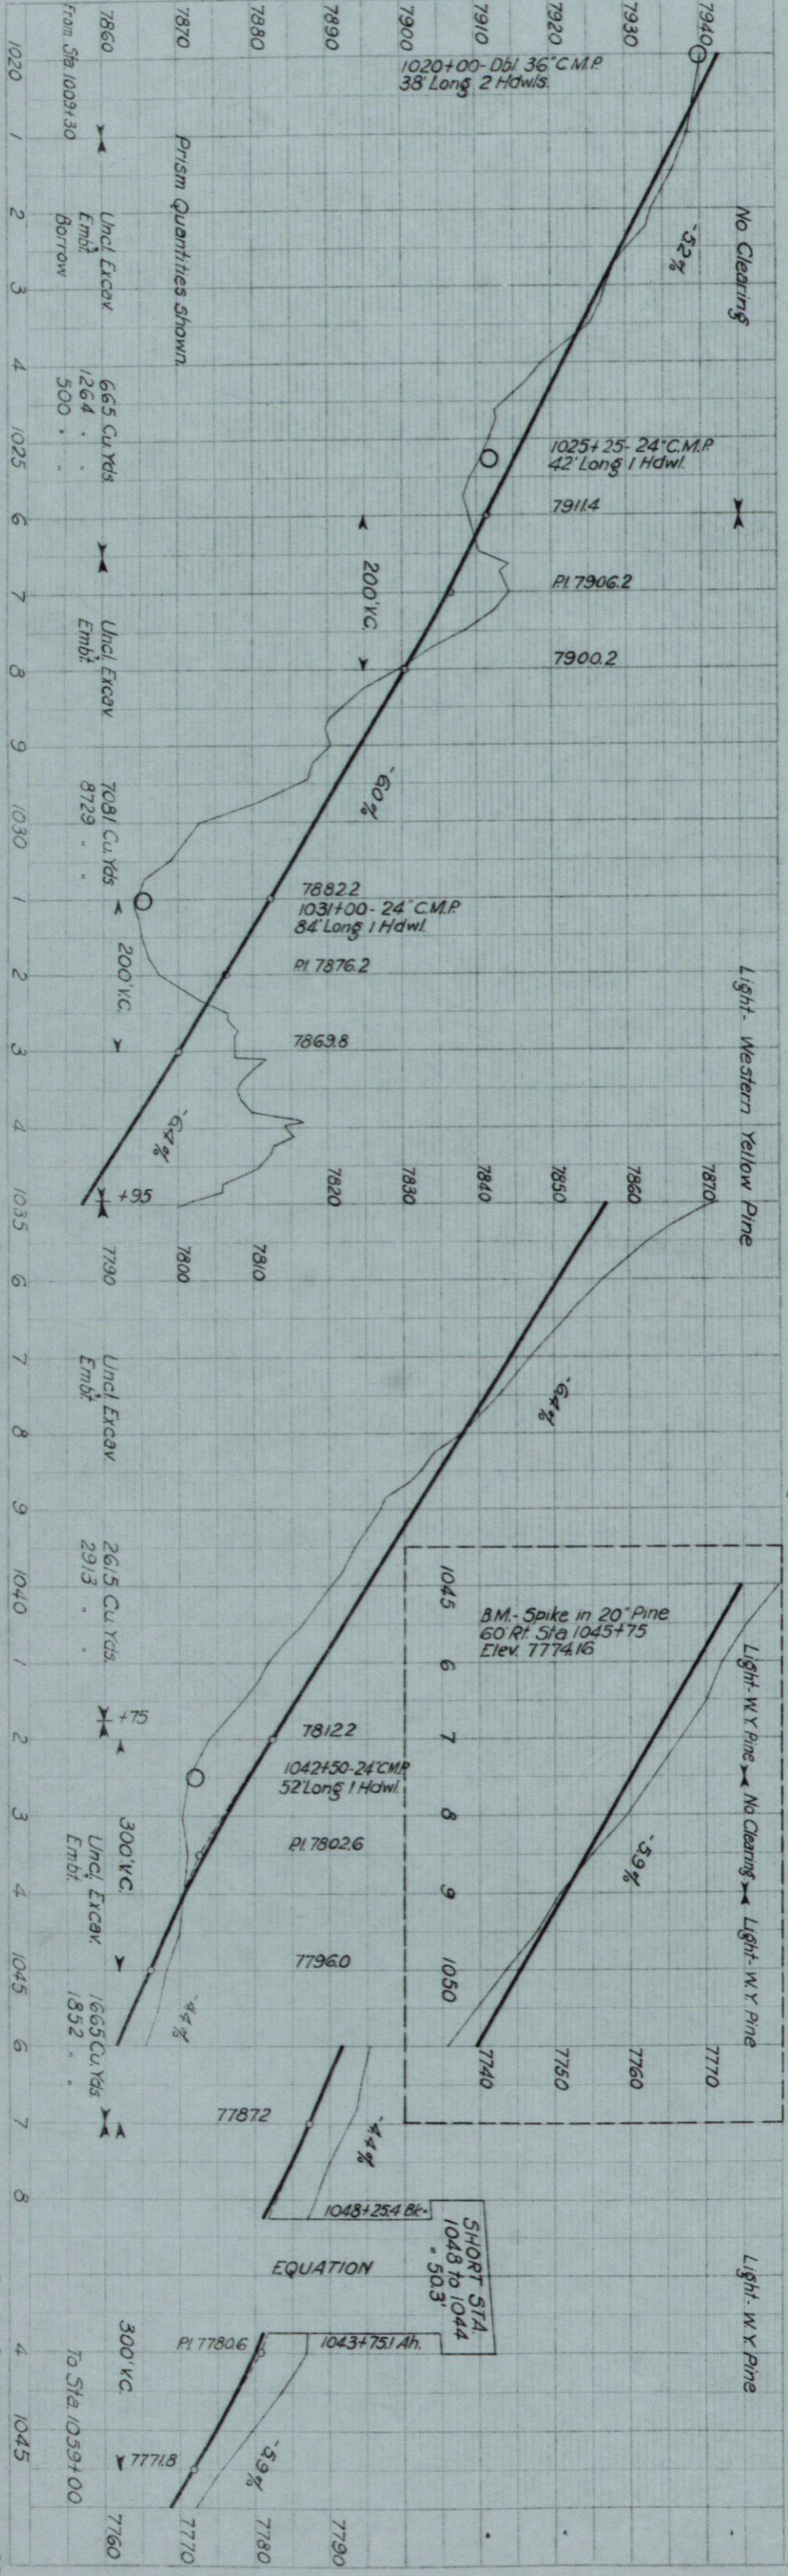

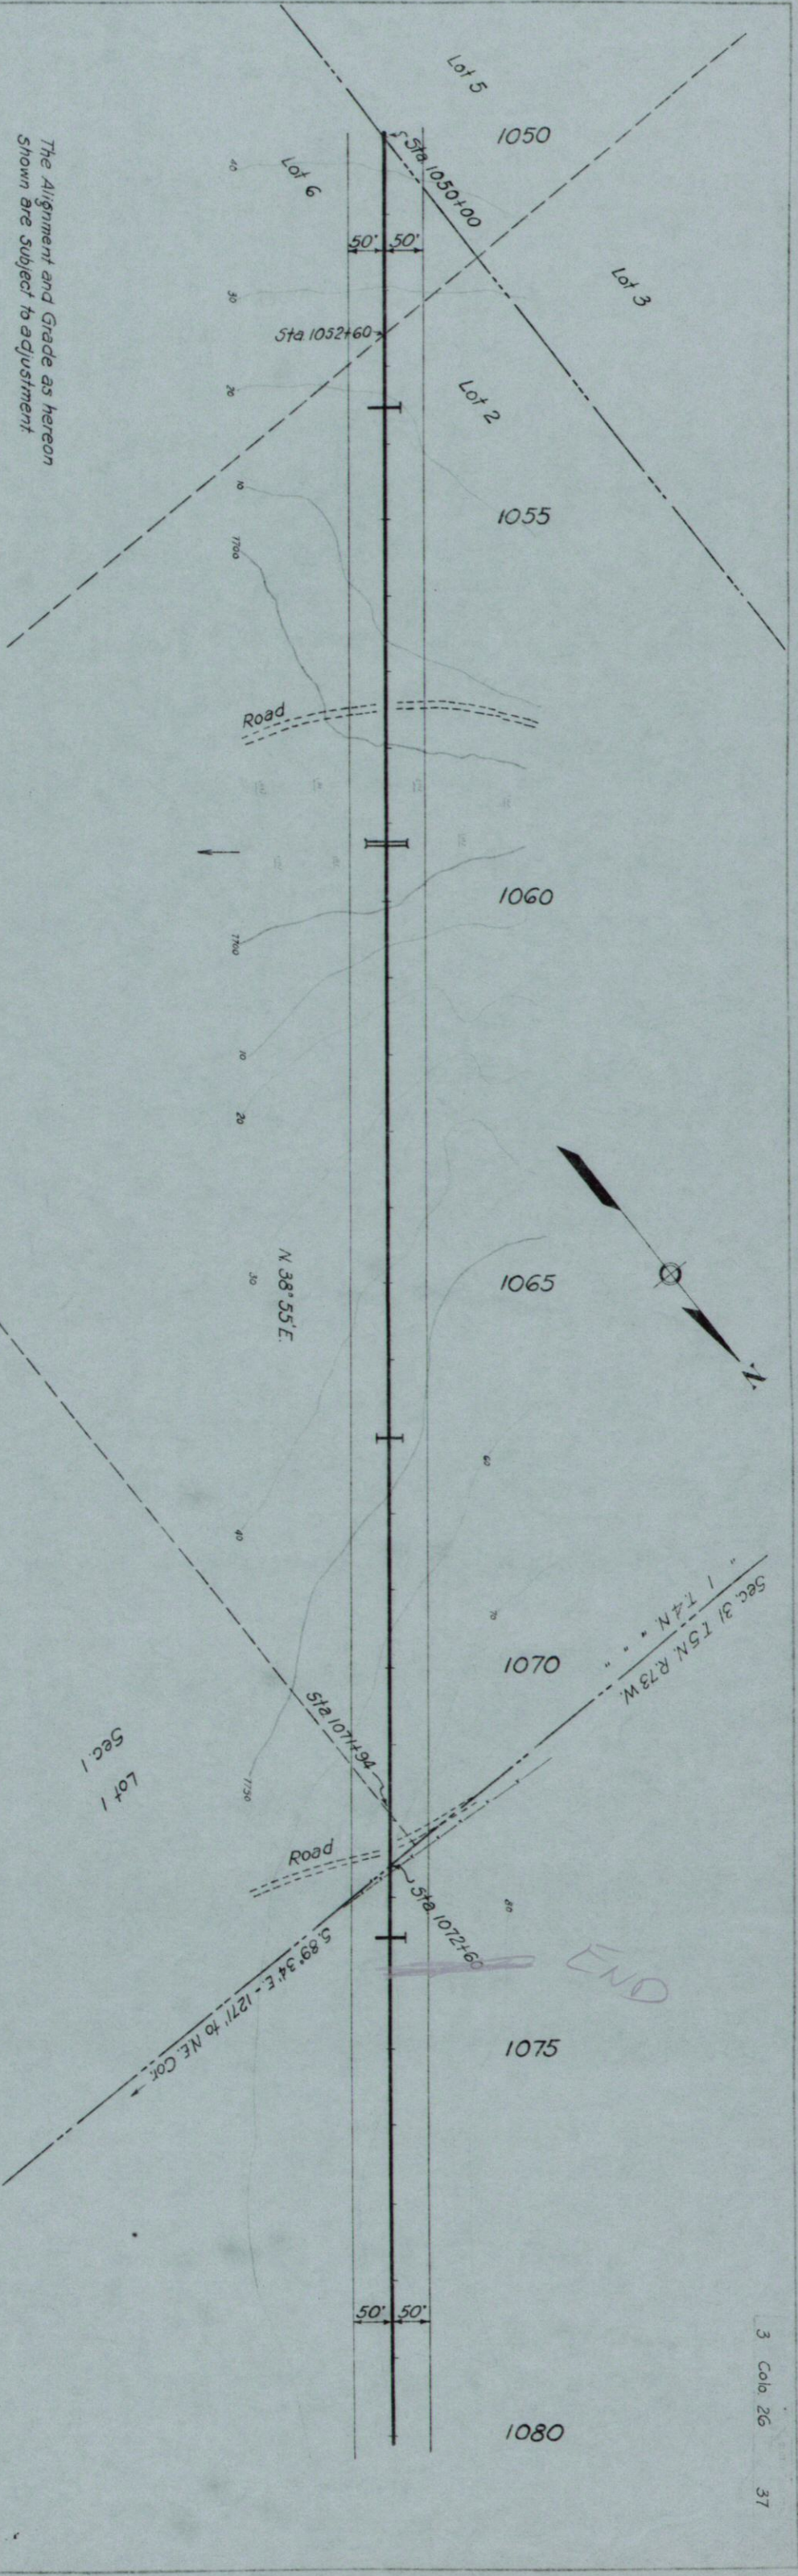

PLANS FOR PROPOSED
PROJECT "F.H.E.C." 26 -
ROUTE 26 SOUTH ST. VRAIN HIGHWAY
LYONS TO ESTES PARK
37 MILES CLASS 2
COLORADO FOREST HIGHWAY SYSTEM


ROOSEVELT NATIONAL FOREST
BOULDER & LARIMER COUNTIES
COLORADO



APPROVED: _____ Date _____
DISTRICT ENGINEER,
U.S. BUREAU OF PUBLIC ROADS


APPROVED: _____ Date _____
REGIONAL FORESTER,
U.S. FOREST SERVICE

APPROVED: _____ Date _____
STATE HIGHWAY ENGINEER,
STATE OF COLORADO

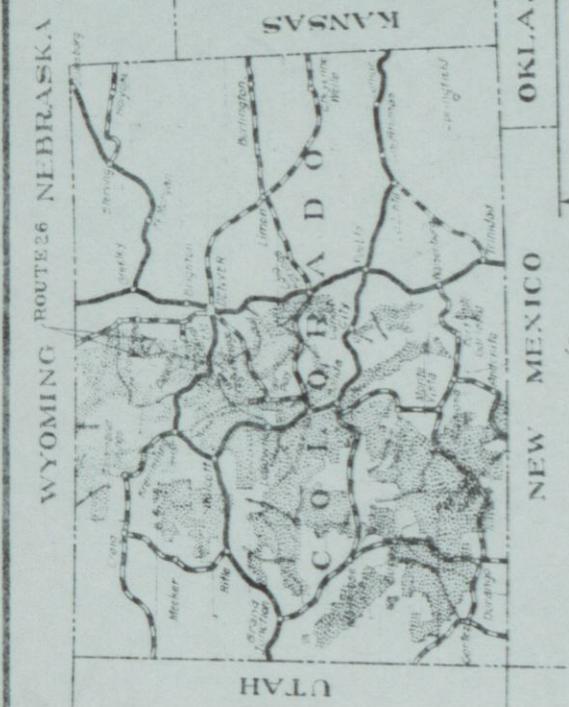

INDEX MAP

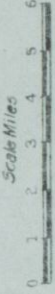

Approximate Route
Surveyed Route
Existing Road
Grading
Paving

PLAN	SURVEYED	R.W.D.	1933
NOTE BOOK	PLOTTED	R.W.D.	
NO.	ALIGNMENT CHECKED	R.W.D.	
	Drawn & Traced	A.H.B.	5-34



South St. Vrain, Colo. 26
Sta. 1080+00 to Sta. 1110+00
Sheet No. 38

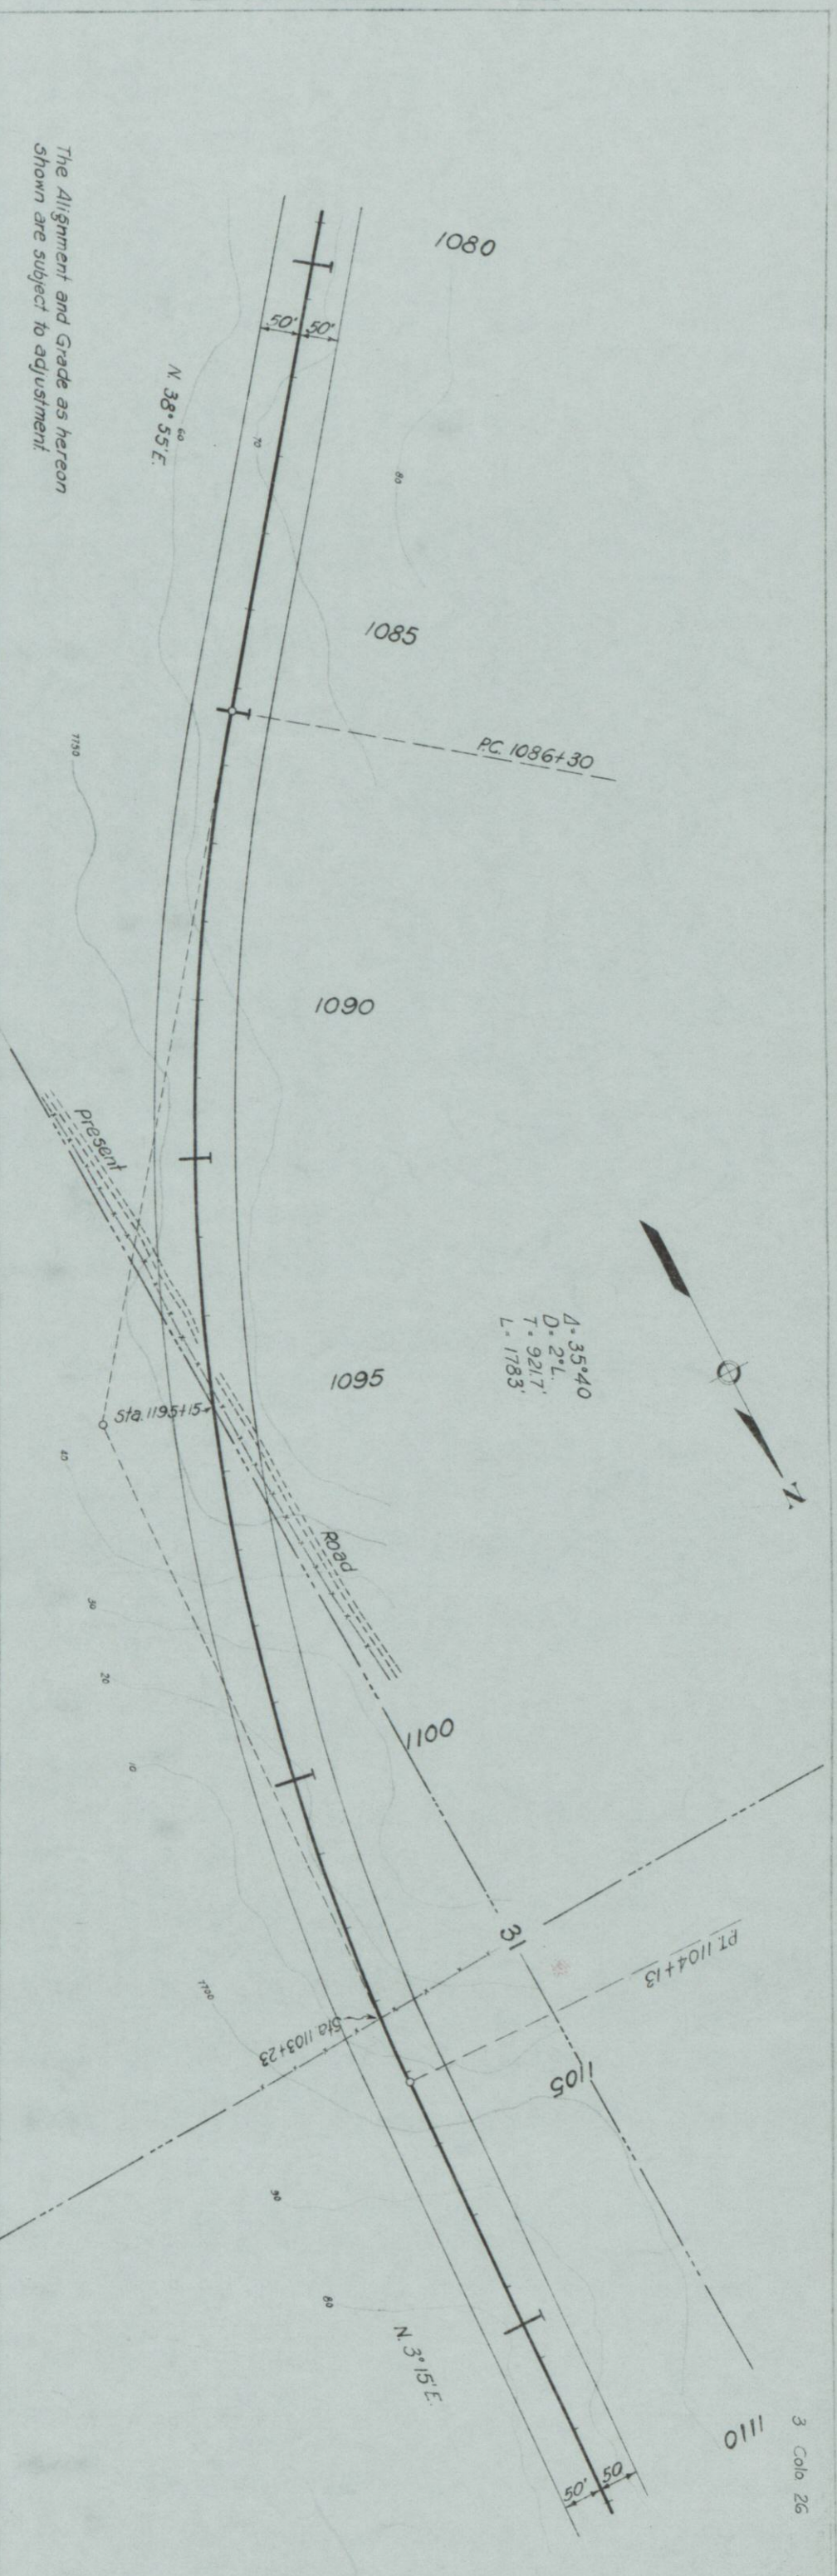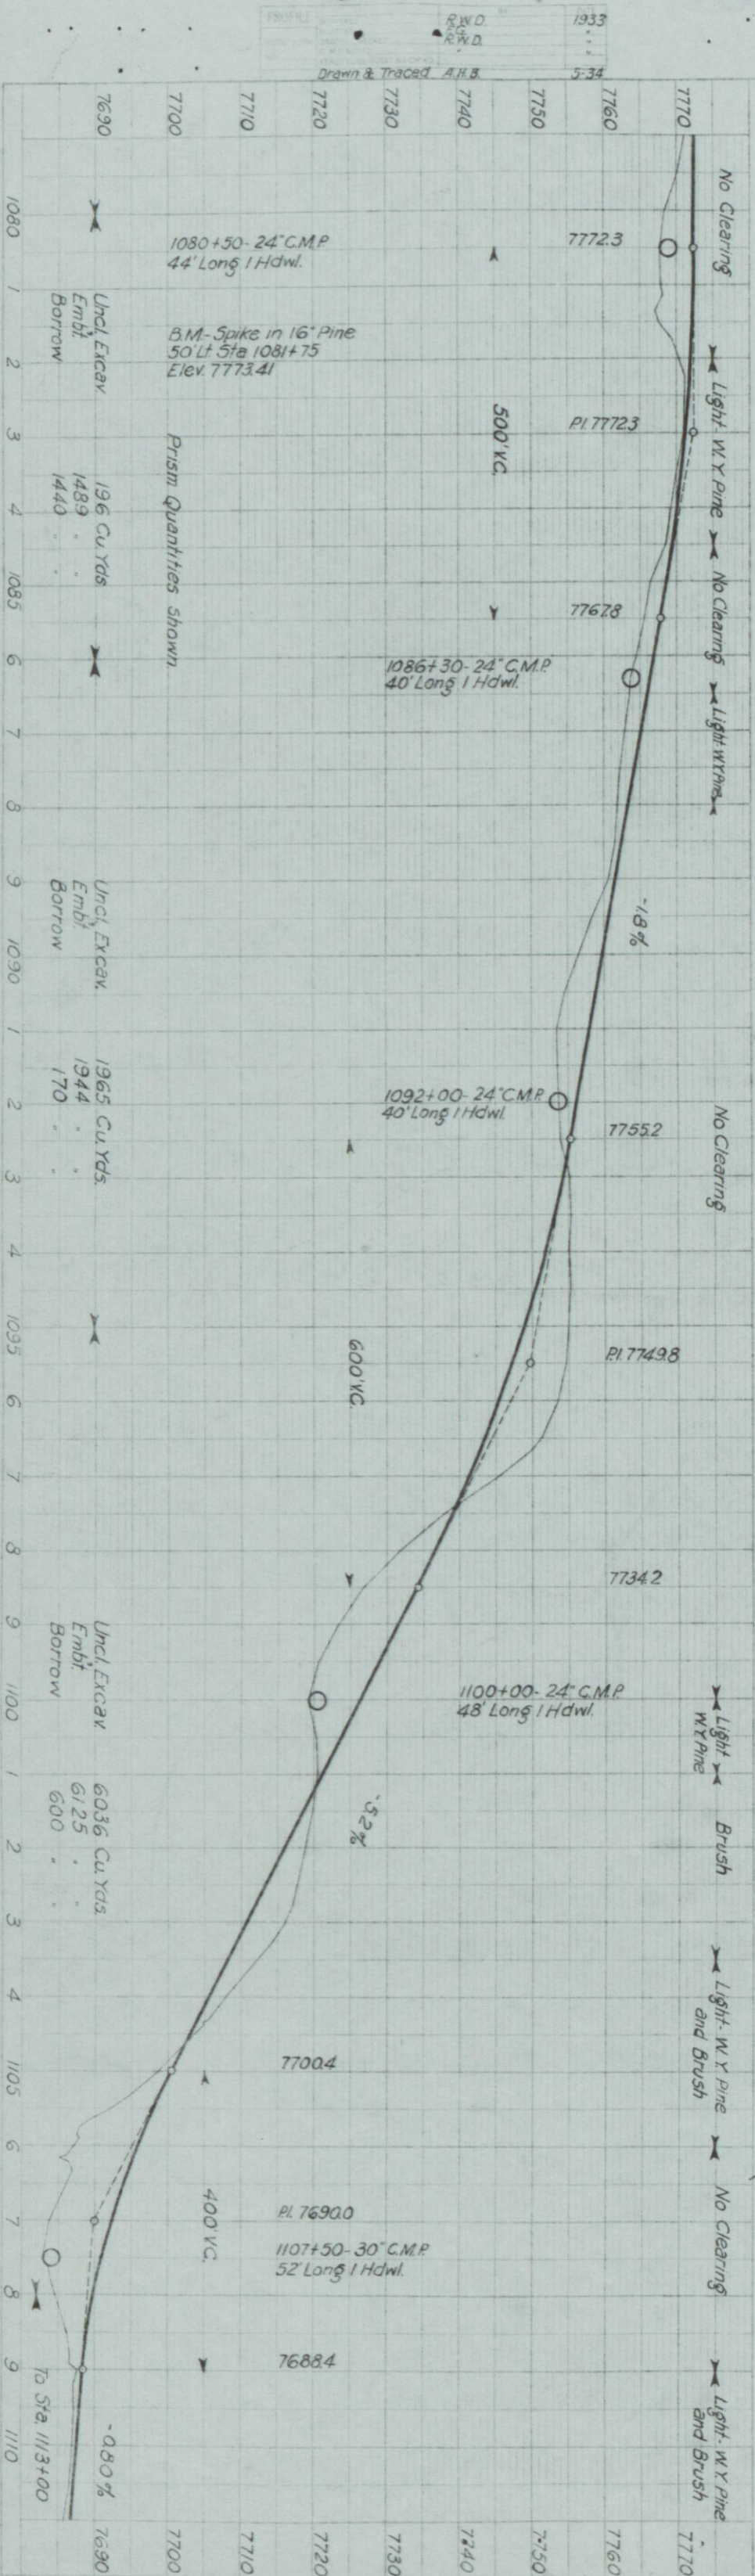

PROFILE
 DATE 5/24/34
 R.W.D.
 R.N.D.
 Drawn & Traced A.H.B.
 5-34


PLAN
 DATE 5/24/34
 R.W.D.
 R.N.D.
 Drawn & Traced A.H.B.
 5-34

South St Vrain Colo. 26
 Sta. 1110+00 to Sta 1140+00
 Sheet No. 39

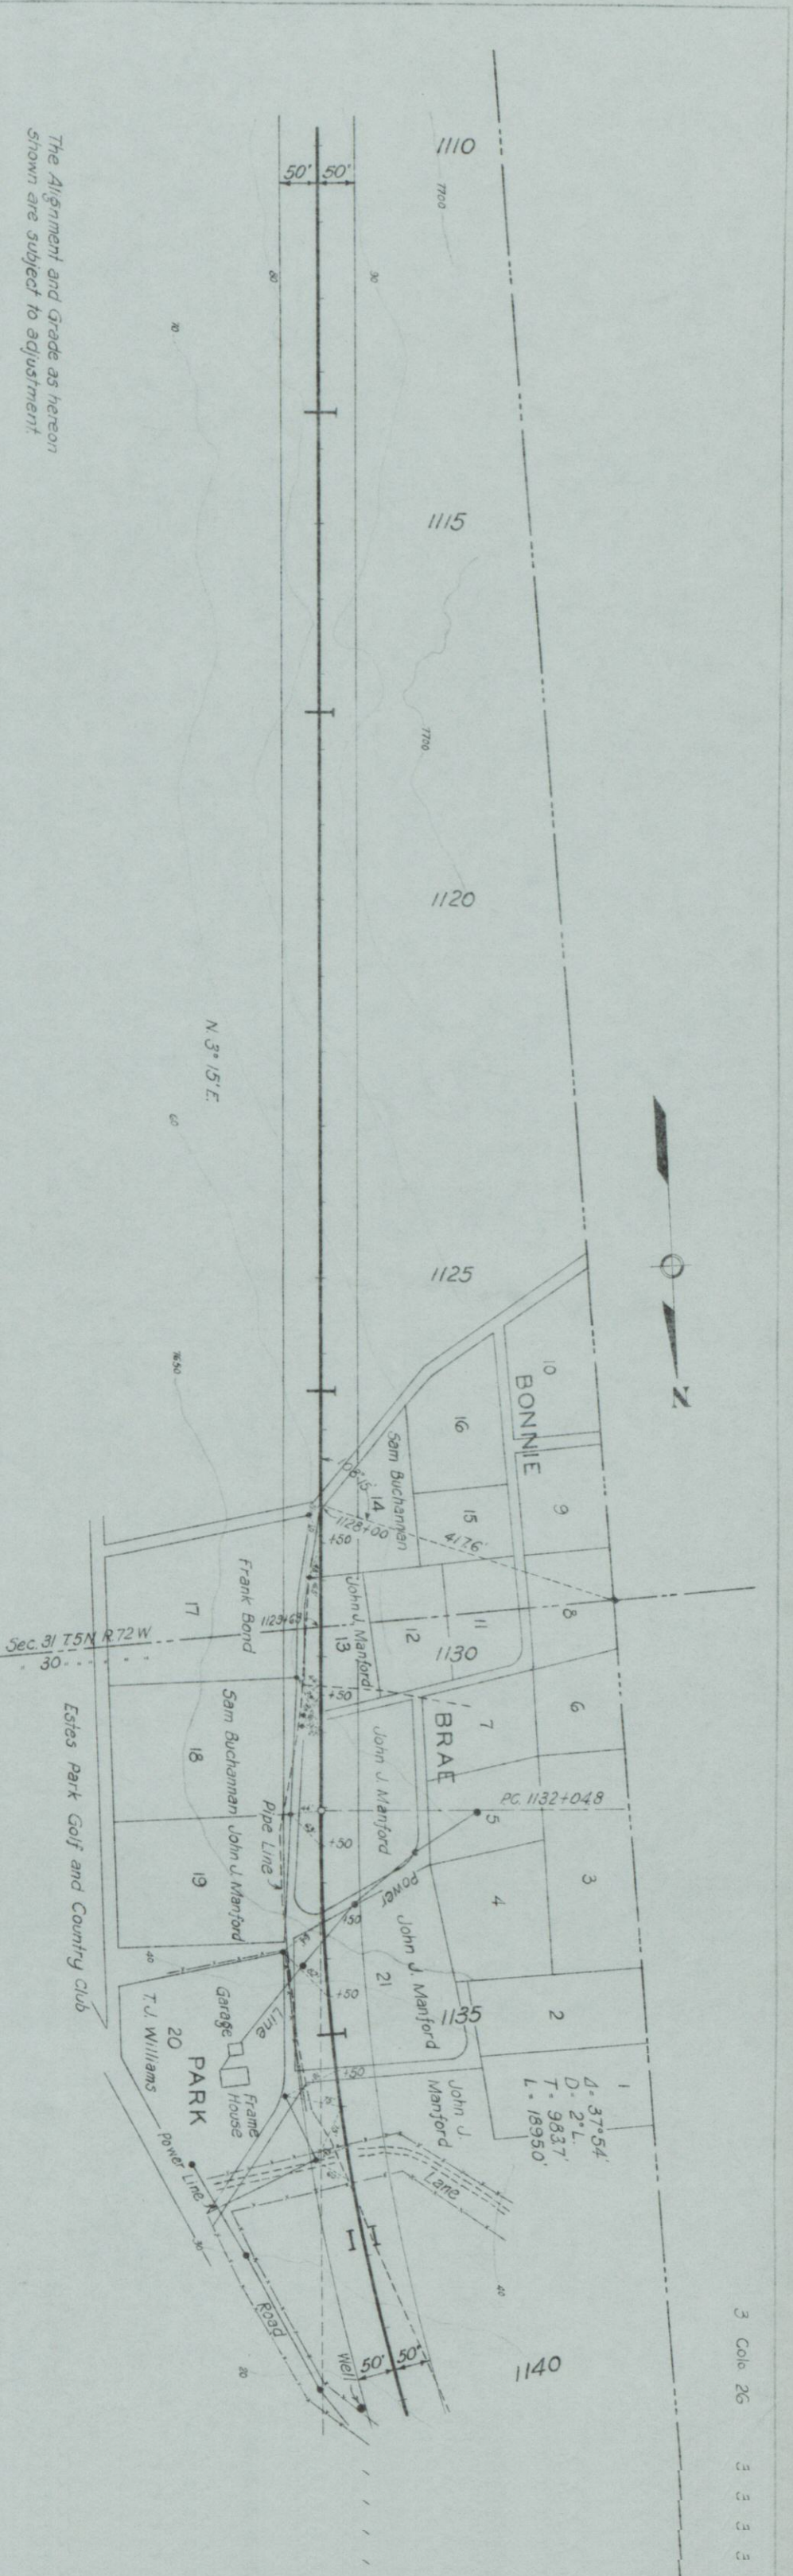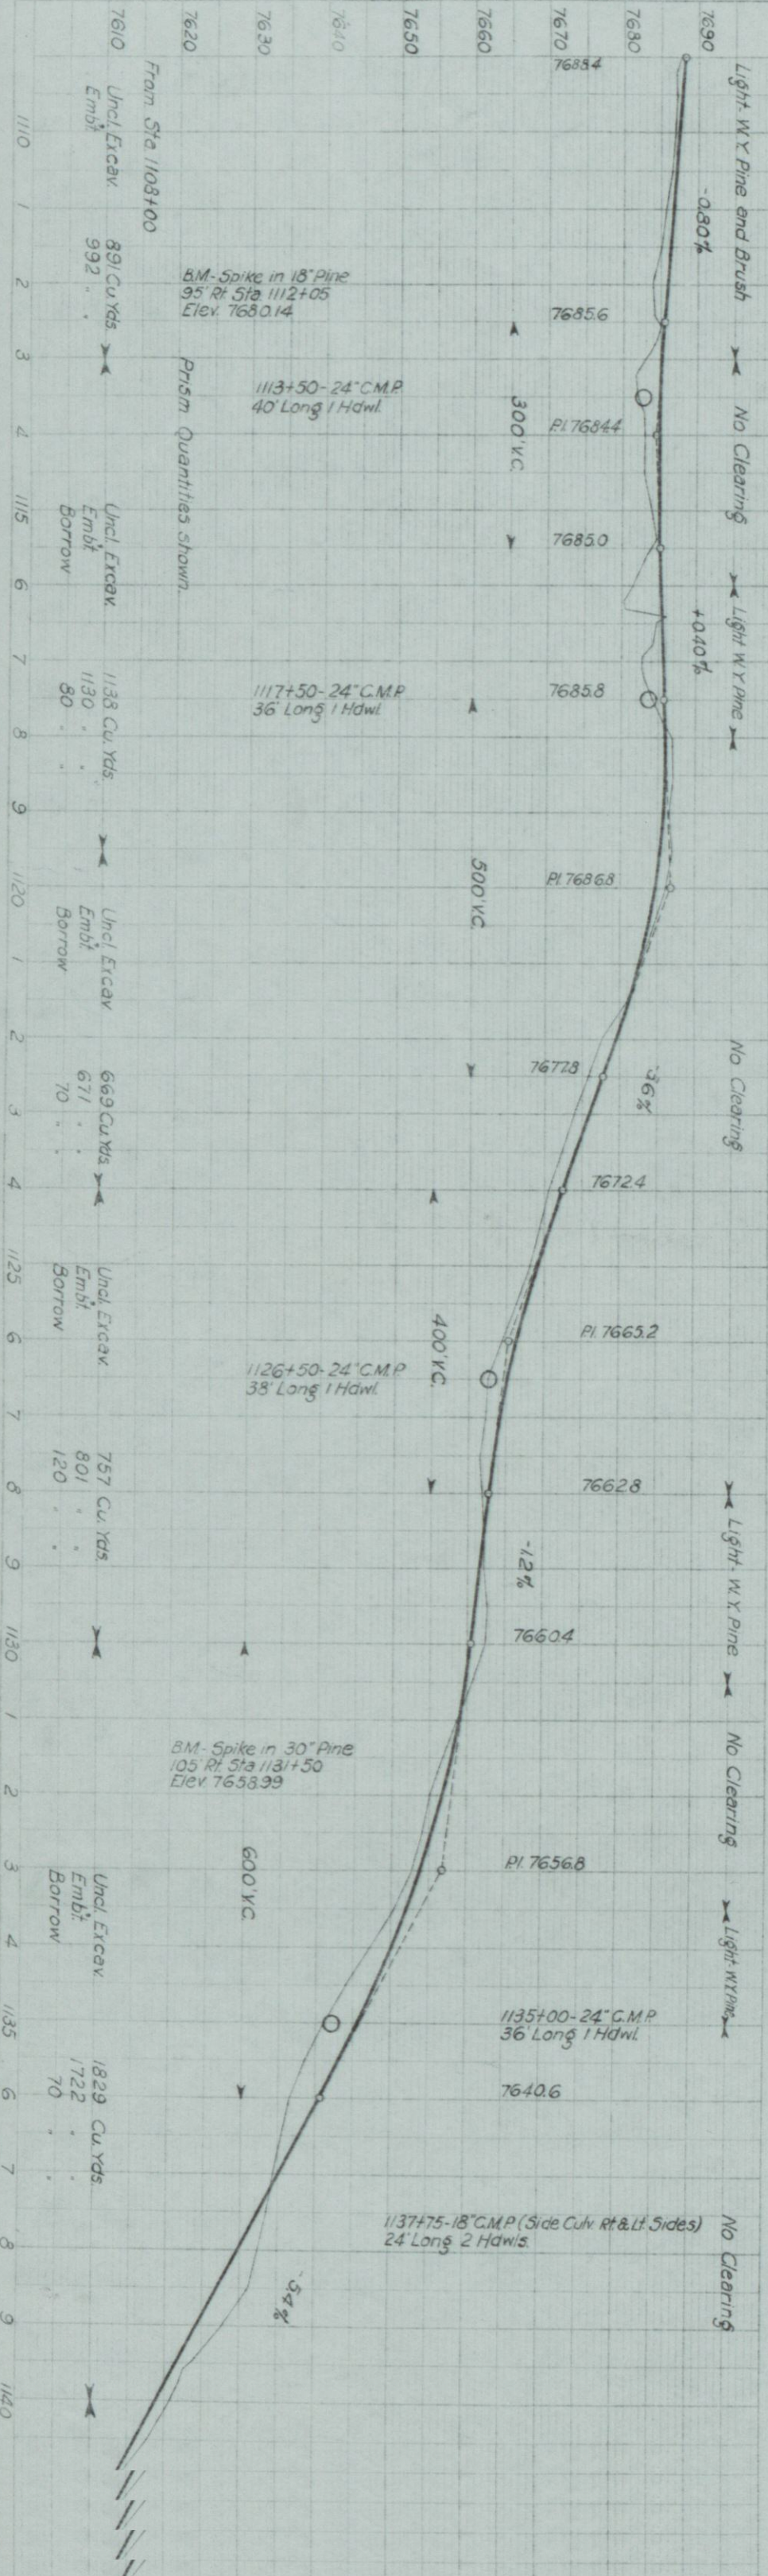


PLAN	DATE	BY	1933
NOTE BOOK	DATE	BY	
Drawn & Traced	A.H.B.		5-34

PLAN	DATE	BY	1933
NOTE BOOK	DATE	BY	
Drawn & Traced	A.H.B.		5-34

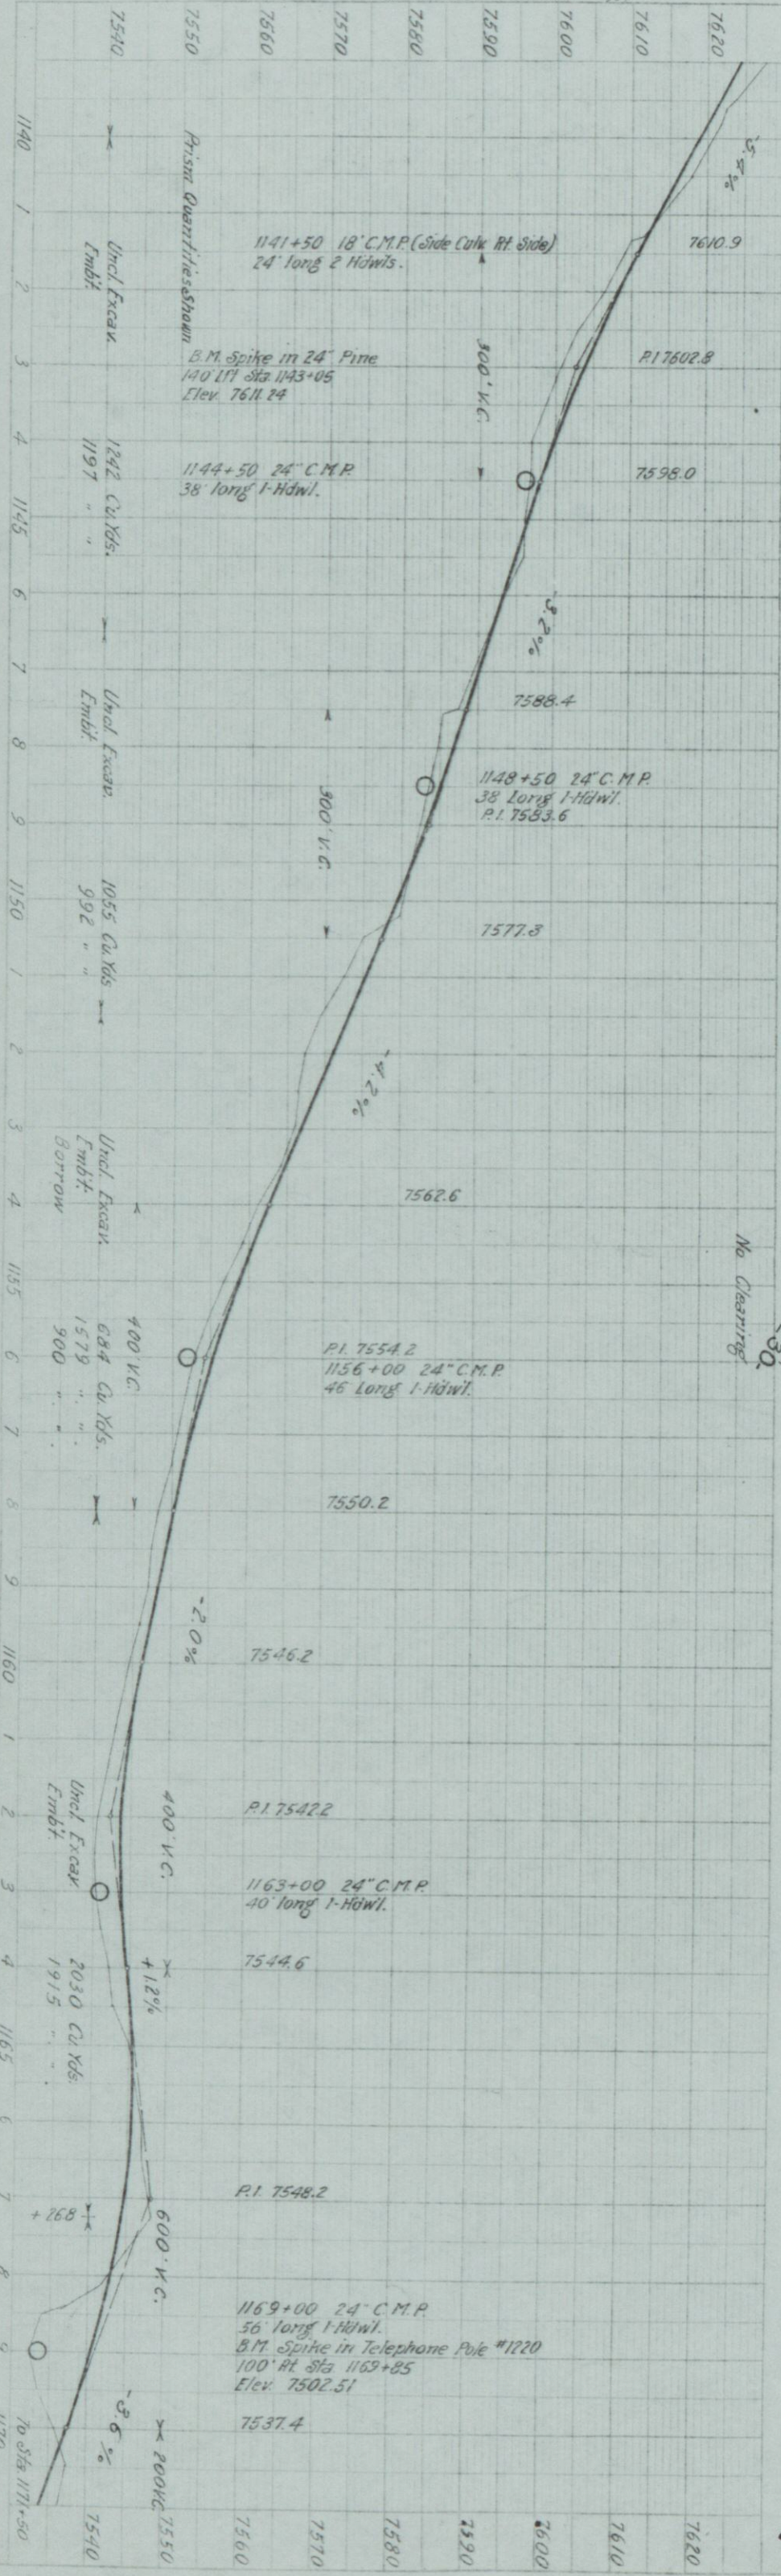

The alignment and grade as hereon shown are subject to adjustment

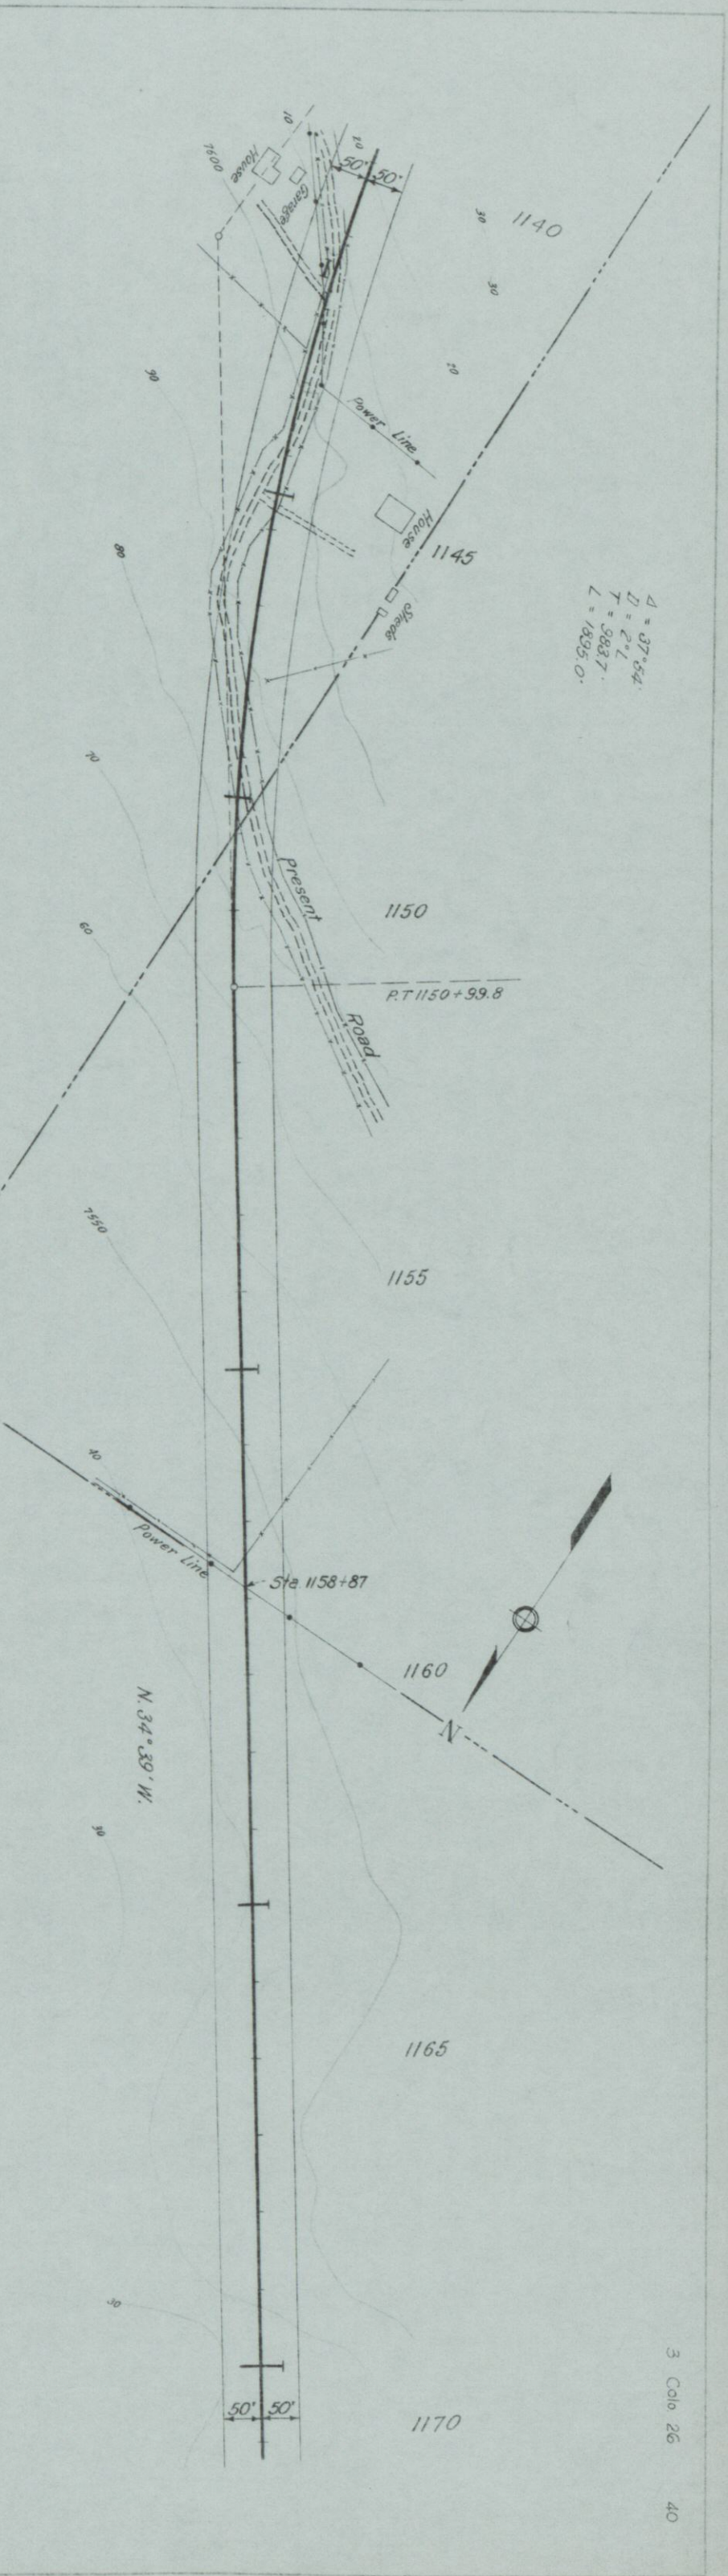

$\Delta = 37^{\circ} 54'$
 $T = 2^{\circ} 1'$
 $L = 1895.0'$

PLAN	SURVEYED	RWD	1983
	PLATTED	10	"
NOTE BOOK	ELEMENT CHECKED	RWD	"
	BY G. W. H. C. H. C.		"
Drawn & Traced	A.H.B.		5-34

