

INDEX OF SHEETS

- 1. TITLE SHEET
- 2, 7. TABULATION OF PROPERTIES
- 845. PLAN & PROFILE SHEETS
- SHOWING RIGHT OF WAY

COLORADO STATE HIGHWAY DEPARTMENT PLAN AND PROFILE OF PROPOSED COMBINED FEDERAL AID PROJECTS NO. { F1 002-3 (12) STATE HIGHWAY NO. 1 { U1 002-3 (11) PUEBLO COUNTY

RIGHT OF WAY

SCALES OF ORIGINAL TRACINGS
ON P.L. 1 IN. = 100 FT. 1/4 IN. = 50 FT. HORIZONTAL
ON P.P. 1 IN. = 100 FT. 1/4 IN. = 50 FT. VERTICAL
GRADE LINE ON P.P. IS SHOWN AS GRADE OF FINISHED ROAD
GROSS LENGTH OF PROJECT
NET LENGTH OF PROJECT

-Constructed-
STA. 103+11.7 - END U1 002-3(2)
STA. 103+11.7 - CITY LIMITS

STA. 253+ BEGIN U1 002-3(11)

CITY LIMITS
STA. 334+26.9 - END U1 002-3(11)
REG F1 002-3(12)
(CS 02-0001-14)

STA. 403+19.0
END F1 002-3(12)
(CS 02-0001-14)

-Constructed-
STA. -10+00 - BEGIN F1 002-2(2)
STA. 76+47.6 - F.A.R. 277-C

-Constructed-
STA. 0+00 - BEGIN F001-3(5)
STA. 1985+77.3 - N.R.H. 271-G

-Constructed-
STA. 27+63.1 - END F001-3(5)
OPPOSITE STA. 40+14 F1 002-2(2)

-Constructed-
STA. 53+88.6 - BEGIN U1 002-3(2)
STA. 53+88.6 - END F1 002-2(2)


FED. ROAD DIV. NO.	STATE	FED. AID PROJ. NO.	SHEET NO.	TOTAL SHEET
9	COLO.	F1 002-3(12)	1	1
		U1 002-3(11)		

Rev. 2-10-54 S.W.Z.
Rev. 11-19-54 S.W.Z.
Rev. 3-25-55 R.D.
Rev. 9/23/59 C.P.W. Ac.

RIGHT OF WAY

CONVENTIONAL SIGNS

- CENTER LINE OF SURVEY
- RIGHT OF WAY LINES
- SECTION LINES
- ONE QUARTER SECTION LINES
- TOWNSHIP LINES
- CITY LIMITS LINE
- RAILROADS
- BARBED WIRE FENCE
- COMBINATION WIRE FENCE
- WOODEN FENCE
- POLE LINES
- POINTS OF ACCESS
- PROTECTED BY (VIRGIN LOCATION)
- C. of A. LINE (CONTROL OF ACCESS)
- ACCESS DENIED BY DEED

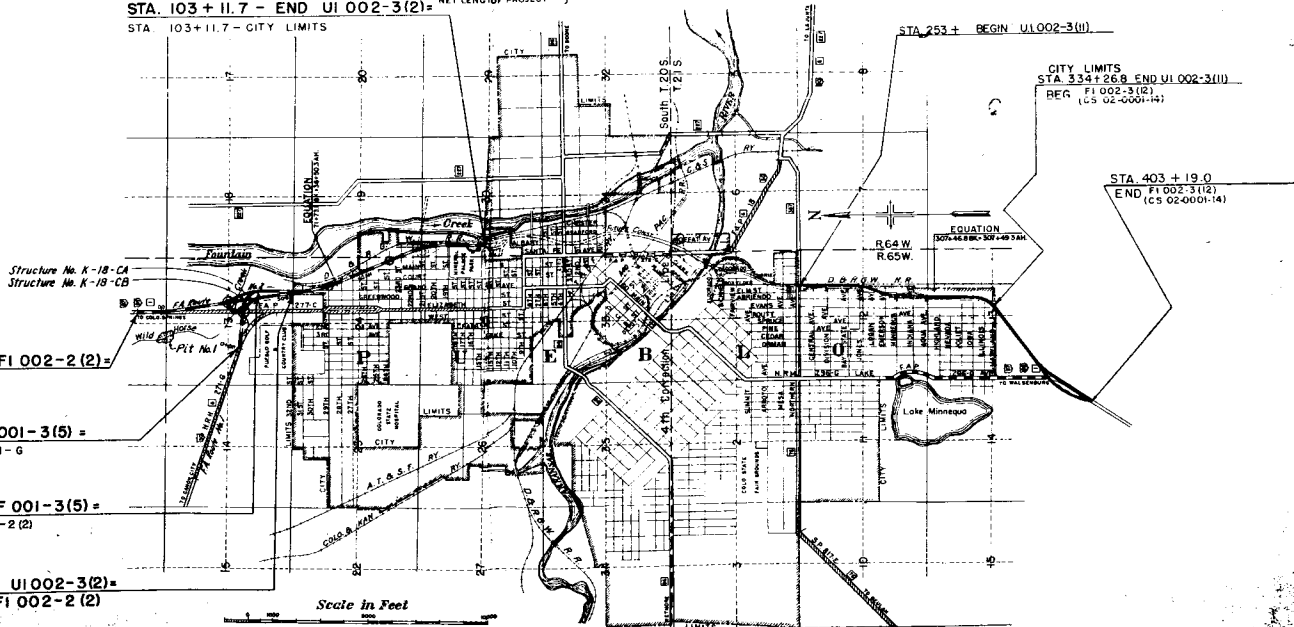

R.O.W. TABULATION OF PROPERTIES IN PUEBLO

COUNTY S.H.No.1

PROJ. U.I.002-3 (II)

FED. ROAD DIST. NO.	STATE	PROJ. NO.	SHEET NO.	TOTAL SHEETS
3	COLO.	U.I. 002-3 (II)	3	

RIGHT OF WAY Rev 2-10-54 S.W.Z. 34A Rev

PARCEL NO.	OWNER	ADDRESS	LOCATION	AREA IN ACRES		REMARKS
				TOTAL LAND IN TRACT	TO BE ACQUIRED	
			T.21 S. R.65 W.			
		CITY OF PUEBLO	MINNEQUA HEIGHTS ADD.			
9	LEO J. STONICH	2719 E. ROUTT AVE.	BLK 32	0.004	0.004	
10	ALFONSO GALLARDO & NICOLASA GALLARDO	2703 E. EVANS AVE.	BLK 32	0.346	0.346	
11	VEDA NOVAK	1602 CYPRESS AVE.	BLK 31	0.559	0.559	
12	THE COLORADO FUEL & IRON CORP.		SECTIONS 30 & 31	0.699	0.699	
13	MAUDE M. HOPPER	2624 E. EVANS AVE.	BLK 30	0.498	0.498	
14	THOMAS H. KERRICK	1227 F. ABRIENDO AVE.	BLK 30	0.210	0.210	
15	DORA M. SMITH	2816 E. EVANS AVE.	BLK 30	0.068	0.068	
16	JAMES T. THORNTON & JACKIE JAMES THORNTON	812 ACERO AVE.	BLK 30	0.063	0.063	
17	GEORGE A. MITCHELL & BETTY MITCHELL	2610 E. EVANS AVE.	BLK 30	0.058	0.058	
18	ROBERT PECHAK & JOHN PECHAK		BLK 18 & BLK 30	0.123	0.123	
19	CLARENCE E. BENELL			0.792	0.792	
20	MARY RUSS	2530 E. EVANS AVE.	BLK 19	0.085	0.085	
21	RUDOLPH A. JANEZICH	2524 E. EVANS AVE.	BLK 19	0.050	0.050	
22	JOHN V. HOGHEVAR & ETHEL M. HOGHEVAR	2520 E. EVANS AVE.	BLK 19	0.056	0.056	
23	HENRY MUNIZ	2516 E. EVANS AVE.	BLK 19	0.030	0.030	
24	GOLDIE GREGORY & DIXIE LEE CLATFELTER		BLK 19	0.027	0.027	
25	JACKSON A. PRIOR	2510 E. EVANS AVE.	BLK 19	0.021	0.021	
26	JANKO DIJANEZEVIH	2508 E. EVANS AVE.	BLK 19	0.022	0.022	
27	RICHARD URSICK & ROSE URSICK	310 JOLIET AVE.	BLK 19	0.246	0.246	
28	RACHEL FRENCEL		BLK 19	0.226	0.226	
29	THE COLORADO FUEL & IRON CORP.		BLK 18,	1.127	1.127	
30	THE COLORADO FUEL & IRON CORP.		PLK 7,	1.205	1.205	
31	THE COLORADO FUEL & IRON CORP.		BLK 5,	0.644	0.644	
32	OLIVER M. SUTTON & IRENE B. SUTTON	310 AQUA AVE.	BLK 6	0.524	0.524	
33	PAUL W. SHIELDS & JEANNE GAIL SHIELDS	318 AQUA AVE.	BLK 6	0.048	0.048	
34	OLIVER M. SUTTON & IRENE B. SUTTON	310 AQUA AVE.	BLK 6	0.099	0.099	
34A Rev	COLORADO WYOMING RAILWAY		NE 1/4 SEC.13	0.760	0.760	
			LAKE MINNEQUA ADD			
35	CLARENCE J. KENDALL & ROSE K. KENDALL	2137 E. ABRIENDO AVE.	BLK 36	0.143	0.143	
36	CLARENCE E. KENDALL & ZELMA D. KENDALL	2137 E. ABRIENDO AVE.	BLK 36	0.143	0.143	
37	OSCAR J. SMITH & LILLIE M. SMITH	2135 E. ABRIENDO AVE.	BLK 36	0.143	0.143	
38	JOE YACKLOVICH & JOSEPHINE YACKLOVICH		BLK 36	0.215	0.215	
39	JOHN JERSIN & MOLLIE JERSIN	2123 E. ABRIENDO AVE.	BLK 36	0.179	0.179	
40	PETER DONEFF & ELIZABETH DONEFF		BLK 36	0.108	0.108	
41	MARY KRISTAN		BLK 36	0.108	0.108	
42	GEORGE KNEZEVIH & HELEN KNEZEVIH	2113 E. ABRIENDO AVE.	BLK 36	0.143	0.143	
43	GEORGE KNEZEVIH & HELEN KNEZEVIH	2113 E. ABRIENDO AVE.	GATEWAY BLK 36	0.287	0.287	
44	GROVER STONE	215 INDIANA AVE.	BLK 36	0.213	0.213	
44-A	THE COLORADO FUEL & IRON CORP.					

Contract for Sale TO HAND & BONNIE KOWAN
CONTACT - "THE BRYAN AGENCY", 215 W. 8th ST., PUEBLO, COLO.

R.O.W. TABULATION OF PROPERTIES IN PUEBLO

COUNTY S.H.No.1

PROJ. U.I. 002-3(II)

RIGHT OF WAY

PARCEL NO	OWNER	ADDRESS	LOCATION	AREA IN ACRES	REMARKS	NO
		CITY OF PUEBLO	LAKE WILLOW LAGOON			

PROJ. U.I. 002-3 (II)

FED ROAD DIST NO 3 STATE COLO PHO NO U.002-3 (11) SHEET NO 4 TOTAL SHEETS 4

RIGHT OF WAY REV.5-20-58 JAC. NAME 101-102 Rev.1-20-59 CPW Add 88A

PARCEL NO.	OWNER	ADDRESS	LOCATION	AREA IN ACRES			REMARKS
				TOTAL LAND IN TRACT	PARCEL	TO BE ACQUIRED	
		CITY OF PUEBLO	T. 21 S. R. 65 W				
			LAKE MINNEQUA ADD				
84	JOHN MIDOVICH		BLK 10	0.021	0.021		
85	RUTH MILDRED SANCHEZ		BLK 10	0.015	0.015		
86	ENRIQUE SALAZAR	1807 SCHLEY ST.	BLK 10	0.010	0.010		
87	JOE GAMA & JOSEPHINE S. GAMA	1809 SCHLEY ST.	BLK 10	0.004	0.004		
88	FRANK MONTOYA & MARY MONTOYA	1735 SAN CARLOS AVE	BLK 10	0.003	0.003		
89	PEPSI-COLA BOTTLING COMPANY OF PUEBLO	1910 SCHLEY ST.	BLK 9	0.706	0.706		
88A	TONY BERUMEN & MARIE BERUMEN		LOT 30, BLK 10				ACCESS ONLY
			LAKE MINNEQUA ADD.				
90	FRANK MONTOYA & MARY MONTOYA	1735 SAN CARLOS AVE	BLK 8	0.056	0.056		
91	TONY BERUMEN	1714 SCHLEY ST.	BLK 8	0.116	0.116		
92	MANUEL GODINEZ		BLK 8	0.127	0.127		
93	GENEVIEVE DE LA TORRE	1717 SCHLEY ST.	BLK 8	0.092	0.092		
94	CONSUELO LOBATO		BLK 8	0.111	0.111		
95	B. HERNANDEZ	1716 SCHLEY ST.	BLK 8	0.164	0.164		
96	ANTHONY BERUMEN	1714 SCHLEY ST.	BLK 8	0.192	0.192		
97	ANTHONY BERUMEN & MARIE BERUMEN	1714 SCHLEY ST.	BLK 8	0.169	0.069		
98	EPOLITA SANCHEZ	1710 SCHLEY ST.	BLK 8	0.169	0.069		
99	ANGELINA PORTILLOS & JAMES PORTILLOS	1711 SCHLEY ST.	BLK 8	0.161	0.161		
100	JOSE B. LOPEZ	1708 SCHLEY ST.	BLK 8	0.068	0.068		
101	DAVID LUNA & BALVINA L. LUNA	1708 SCHLEY ST.	BLK 8	0.141	0.141		
102	DAVID LUNA & BALVINA L. LUNA	1706 SCHLEY ST.	BLK 8	0.171	0.171		
103	NELS JOHNSON & ANITA JOHNSON	100 JONES AVE.	BLK 8	0.225	0.225		

R.O.W. TABULATION OF PROPERTIES IN PUEBLO COUNTY S.H.No. 1 PROJ. U.I.002-3(11)

FEDERAL ROAD DISTRICT	PROJ. NO.	SHEET NO.	TOTAL SHEETS
9 COLORADO	U.I. 002-3 (11)	Rev. 3-25-55	107-110, 112-120, 122

RIGHT OF WAY

REMARKS** 5.55 PDC TO 66600

PARCEL NO.	OWNER	ADDRESS	LOCATION T.21S. R.65W.	AREA TOTAL LAND IN TRACT	IN ACRES PARCEL TO BE ACQUIRED	REMARKS	NO.
			NE 1/4 SEC. 12				
			SUBURBAN LAND INVESTMENT CO'S. SUBDIVISION				
			CITY OF PUEBLO, COLO.				
104 Rev	THE COLORADO FUEL & IRON CORP.		BLOCK 18	0.116	0.116		104
105	DENVER & RIO GRANDE WESTERN R.R. CO.		NE 1/4 SEC. 12 (COUNTY)	0.017	0.017		105
106	BESSEMER IRRG. DITCH CO.		NE 1/4 SEC. 12	0.175	0.175		106
107 Rev	THE COLORADO FUEL & IRON CORP.		BLOCK 18	0.944	0.944		107
108 Rev	THE COLORADO FUEL & IRON CORP.		BLOCK 18	0.269	0.269		108
109 A Rev	C.D.O.M.		BLOCKS 10 & 12	2.067	2.067	PORTION OF 11 Rev 2 To COLORADO FUEL & IRON CORP.	109
109 Rev	CARROLL BROWN		BLOCKS 10 & 12	2.405	2.405	PREVIOUSLY ACQUIRED	109
110 Rev	CONTINENTAL OIL COMPANY		LOTS 7 & 8, BLOCK 6 SUBURBAN LAND INVESTMENT CO'S. SUB. PLATS & BLOCKS, U.P. LANDS, PARK	3.214	3.214	PREVIOUSLY ACQUIRED	110
110 A Rev	C.D.O.M.		BLOCKS 11 & 12	2.420	2.420	PORTION OF 11 Rev 2 To COLORADO FUEL & IRON CORP.	110
111 Rev	DENVER & RIO GRANDE WESTERN R.R. CO.		NE 1/4 SEC. 12	1.180	1.180		111
111-A	J.A. GOTFRED & MEYER HATCH		NE 1/4 SEC. 12	4.474	4.474	PREVIOUSLY ACQUIRED	111-A
			STEELWORKS ADDITION				
112	SOUTHERN COLORADO POWER COMPANY		LOT 15 BLOCK 6	0.061	0.061		112
113 Rev	A. GARRETT	1336 E. EVANS AVE., PUEBLO, COLO.	SW 2 LOT 6 & LOT 17 BLK. 6	0.184	0.184		113
113-A	SOUTHERN COLORADO POWER CO.		SW 2 LOT 16 BLK. 6	0.061	0.061		113
114	JOSE R. MONTOYA & ROSA MONTOYA		LOT 18 BLOCK 6	0.161	0.161		114
115	A. GARRETT	1336 E. EVANS AVE., PUEBLO, COLO.	LOTS 18 & 20 "B" LOTS 22 TO 25, BLOCK 6	0.827	0.827		115
115-A	HENRY G. GILMORE		LOT 21, BLOCK 6	0.137	0.137		115-A
116 & 117	DELETED					DELETED	116 & 117
118 Rev	HENRY G. GILMORE		LOT 4 BLOCK 6 STEELWORKS ADD.	0.001	0.001		118
119 Rev	YETSU NUMOTO & TOMI AMANO		LOT 5 BLOCK 6 STEELWORKS ADD.	0.027	0.027		119
120 Rev	M.A. GROOMER		LOT 6 BLOCK 6 STEELWORKS ADD.	0.074	0.074		120
121	MICHI KUTSUMA		LOT 1 BLOCK 6	0.149	0.149		121
122 Rev	MARY RECK	1332 1/2 E. ABRIENDO AVE., PUEBLO, COLO.	LOT 40 BLOCK 1	0.119	0.119		122
123	HELEN L. JONES		LOTS 11 & 12 BLOCK 1	0.230	0.230		123
124	DANIEL CHAVEZ & MACLOVIA CHAVEZ	1331 ELM ST., PUEBLO, COLO.	LOT 13 BLOCK 1	0.137	0.137		124
125	MARY ARAGON & FRED MARTINEZ		LOT 14 BLOCK 1	0.161	0.161		125
126	ALFONSO CALDERON & ELVIRA CALDERON	1323 ELM ST., PUEBLO, COLO.	LOT 18 BLOCK 1	0.137	0.137		126
"A" Rev			BLOCK 1 STEELWORKS ADD.	0.051	0.051	To be Deeded to the City of PUEBLO	"A"
"B"			LOT 10, BLOCK 1, STEELWORKS ADD.	0.060	0.060		"B"
"C"			LOTS 3, BLOCK 1, STEELWORKS ADD.	0.045	0.045	To be Deeded to the City of PUEBLO	"C"

[REDACTED]

RIGHT OF WAY



NE 1/4 SEC 12

FED. ROAD DIST. NO.	DIST. COLO.	PROJ. NO.	SHEET NO.	TOTAL SHEETS
15				


RIGHT OF WAY


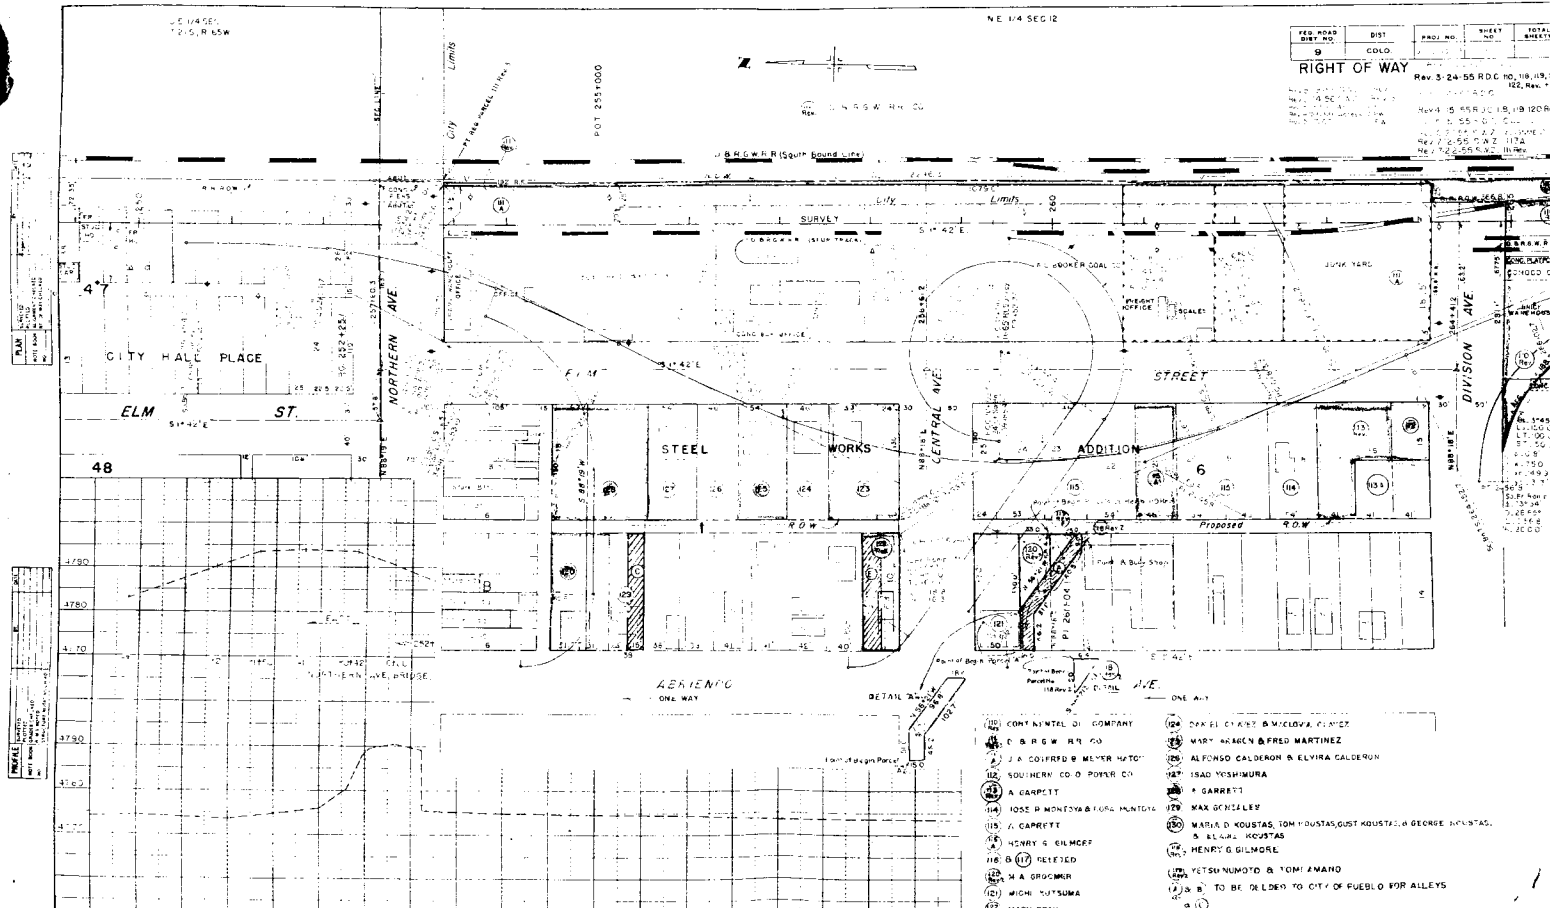




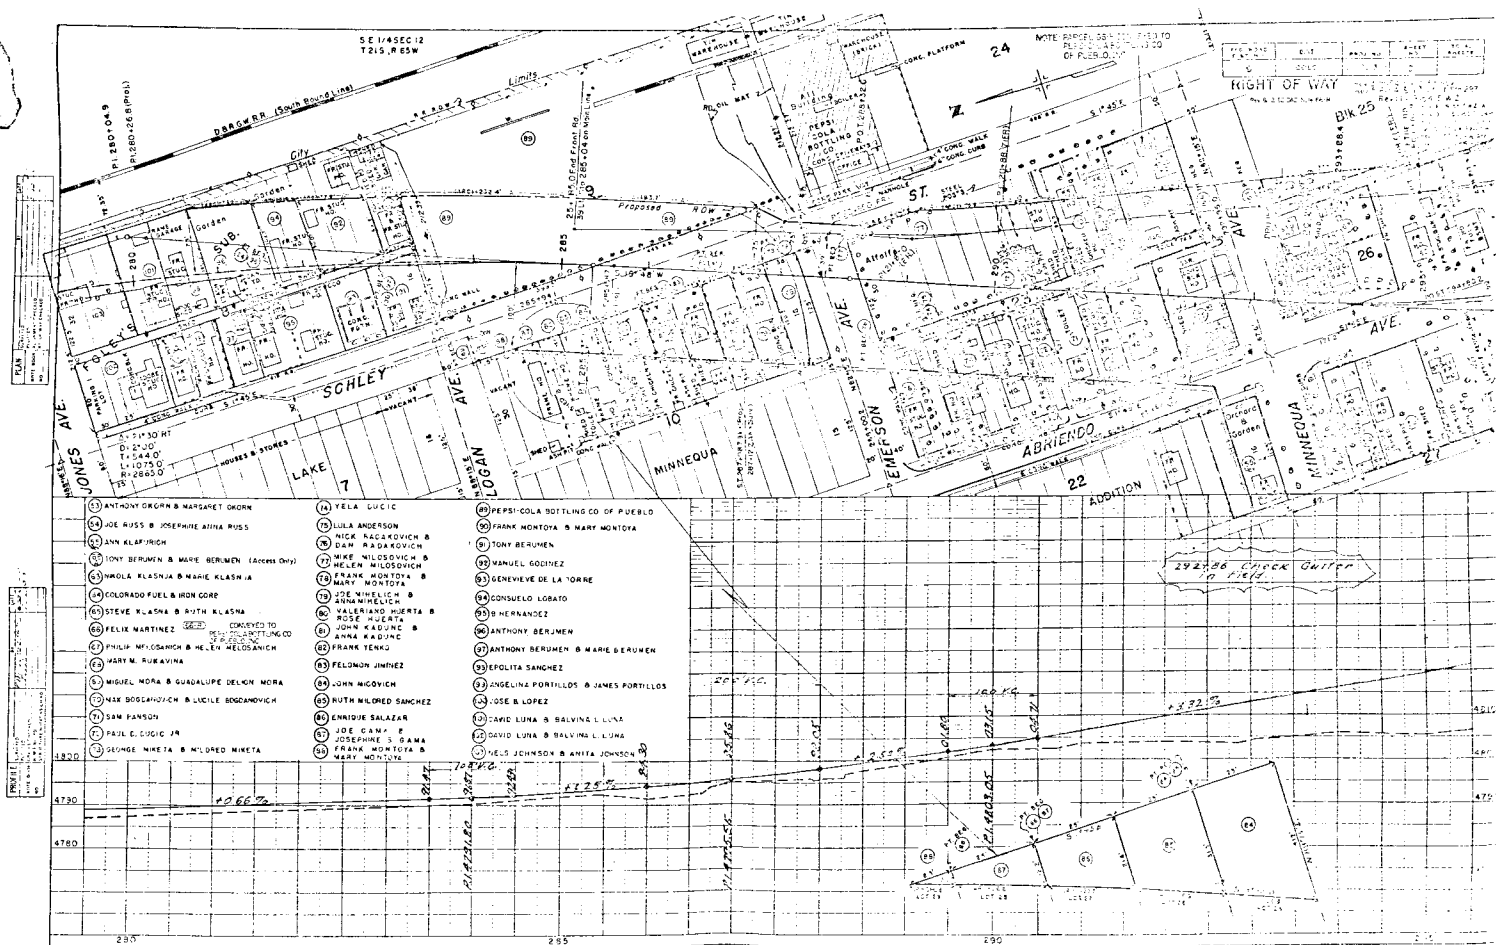





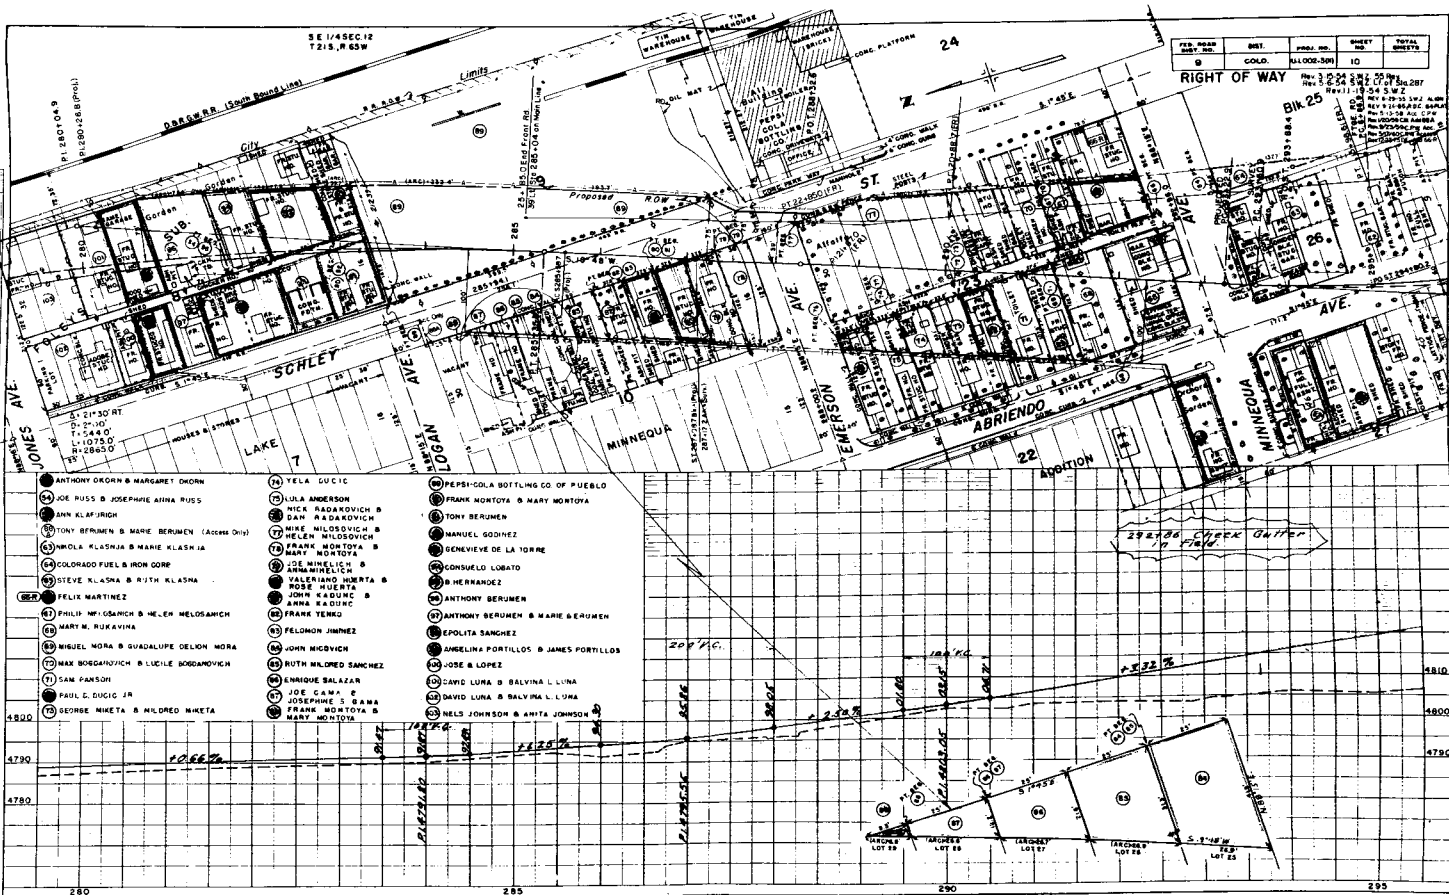

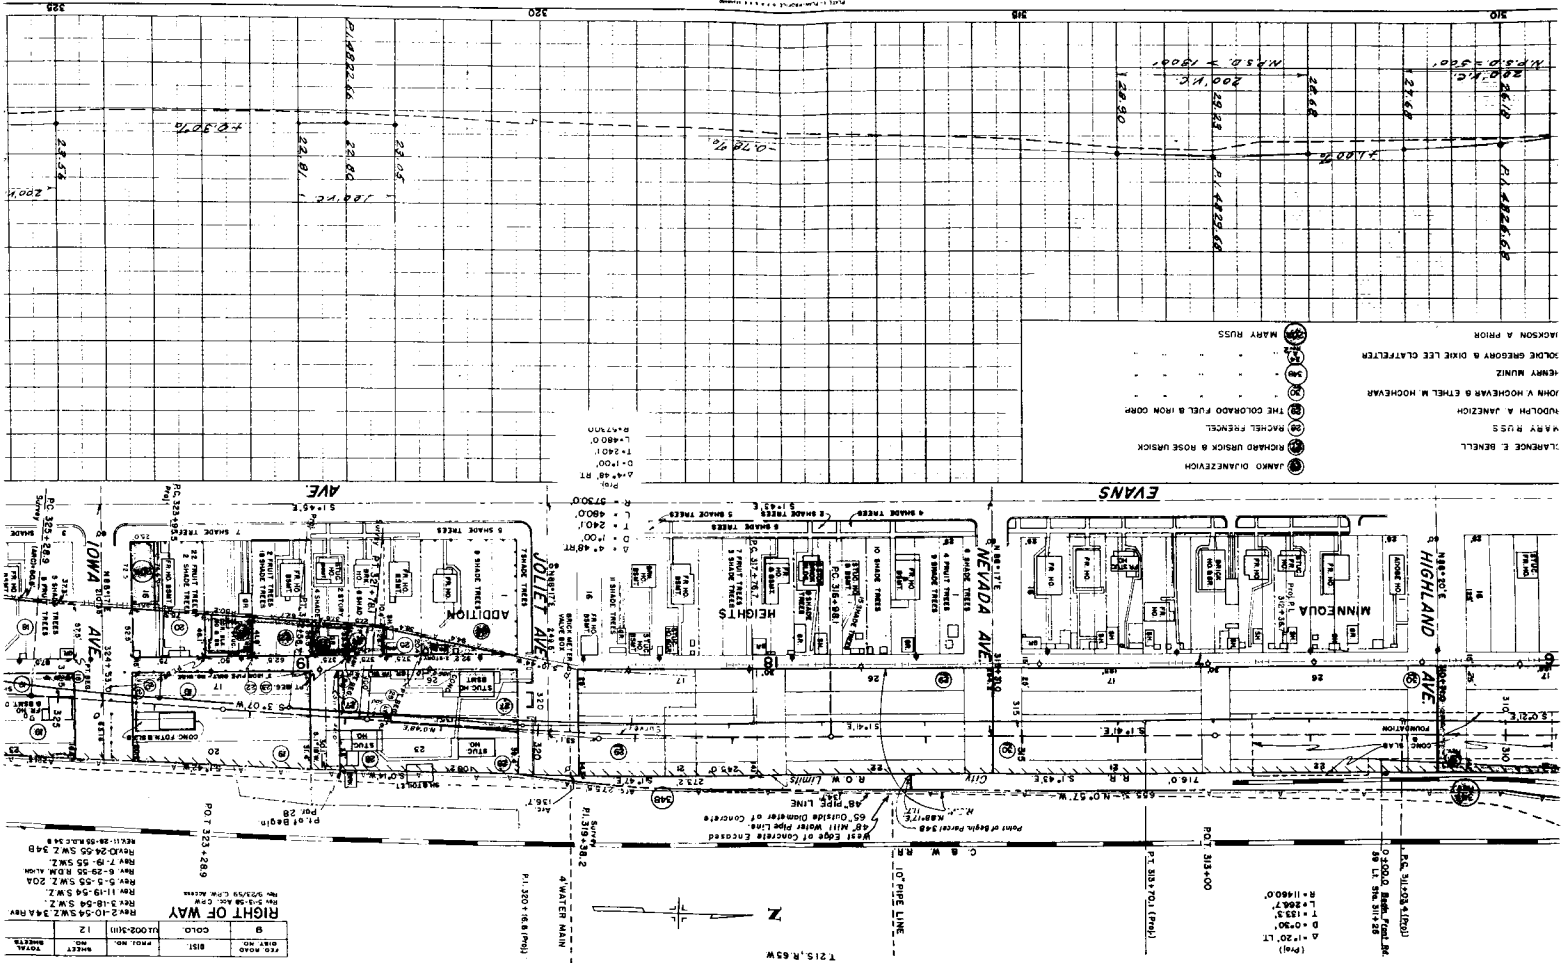

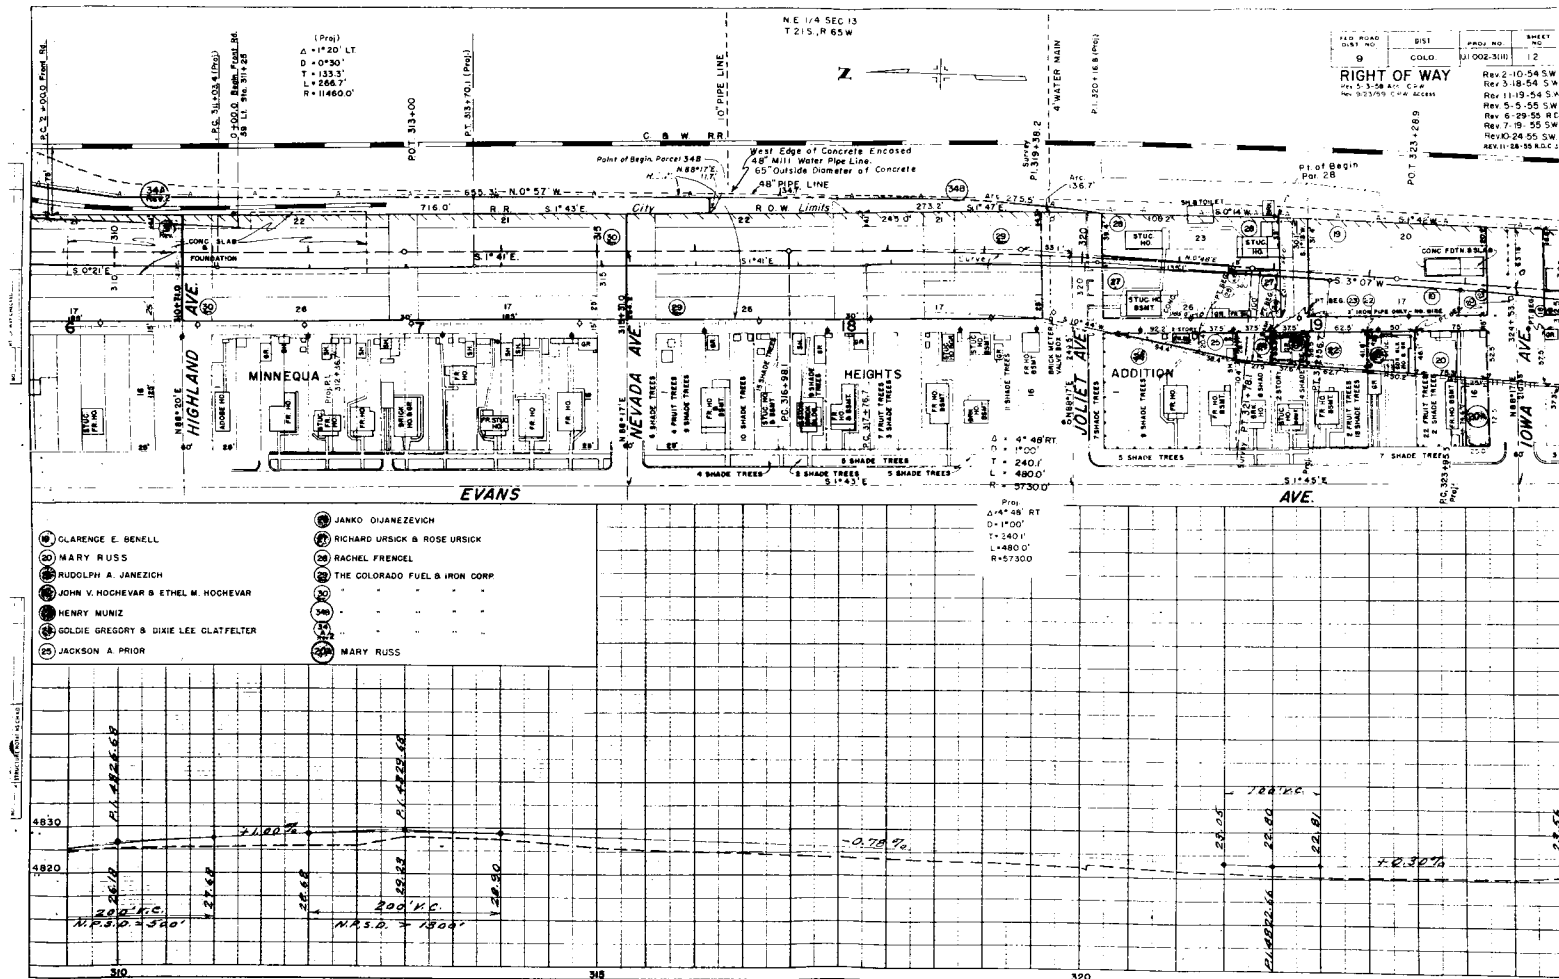


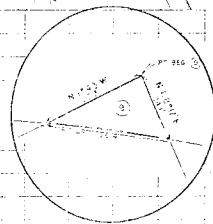

NE 1/4 SEC 13
T 21S, R 65W

Survey
PI 332+25.3

SE 1/4 SEC 13


FED. ROAD DIST. NO.	DIST.	PROJ. NO.
9	COLO.	U1002-3(12)

RIGHT OF WAY
Rev 2-11
Rev 3-18
Rev 1-11
Rev 3-2

Rev 2-11
Rev 3-18
Rev 1-11
Rev 3-2

P.O.C. STA 334+26.8
END PROJ. U1002-3(11)
BEG. PROJ. U1002-3(12)

Rev 5-55
Rev 6-1-55
Rev 7-10-55
Rev 8-30-55
Rev 9-10-55

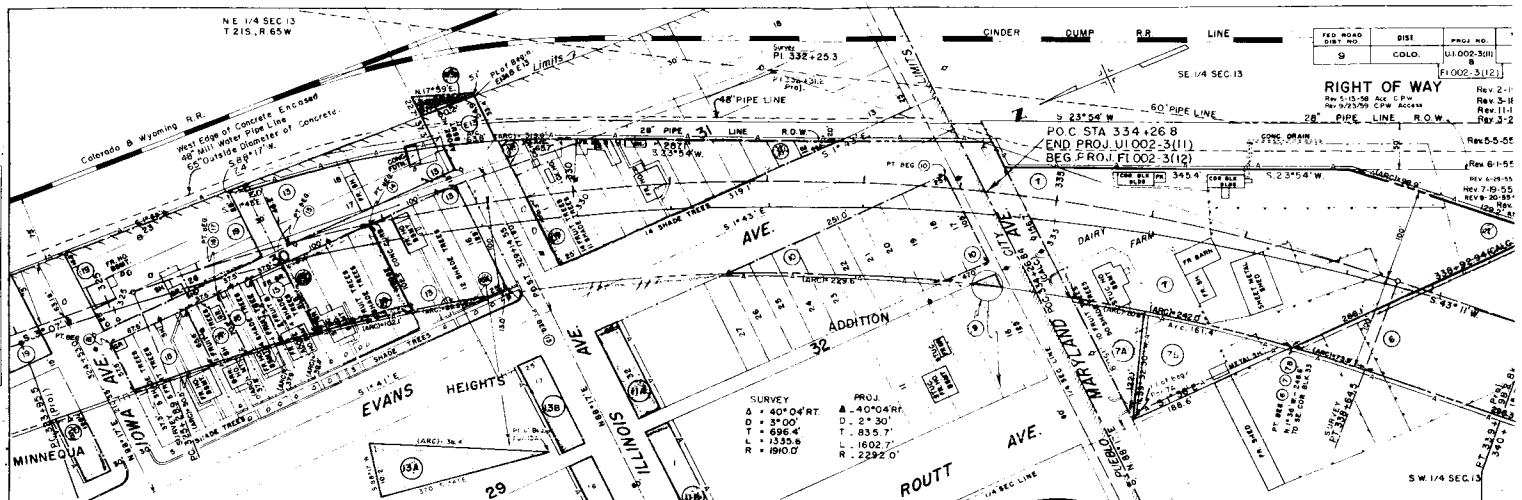

- (6) FRED J. GORICH, MARY ZUPANCIS & ROSE MARY URISCH
- (7) MAUDE M. HOPPER
- (8) THOMAS H. KENRICK
- (9) DELETED
- (10) DORA M. SMITH
- (11) JAMES T. THORNTON & JACKIE JAMES THORNTON
- (12) LEO J. STONICH
- (13) GEORGE A. MITCHELL & BETTY MITCHELL
- (14) ALFONSO GALLARDO & NICOLASA GALLARDO
- (15) VEDA NOVAK Contract to Hane & Bonnie Koman
- (16) ROBERT PECHAK & JOHN PECHAK
- (17) DELETED
- (18) CLARENCE E. BENELL
- (19) FRED J. GORICH, MARY ZUPANCIS & ROSE MARY URISCH
- (20) MARY RUSS
- (21) ALFONSO GALLARDO & NICOLASA GALLARDO
- (22) AUGUST E. GIANELLI & ALICE GIANELLI
- (23) EVERT WANN & MATTIE E. WANN
- (24) THOMAS E. RICHARDS
- (25) MAUDE M. HOPPER
- (26) THE COLORADO & WYOMING RAILWAY
- (27) DELETED
- (28) THE COLORADO FUEL & IRON CORP.
- (29) DELETED

