

INDEX OF SHEETS


SHEET NO. 1
 2-2A
 3-586v 8-44
 TABULATION OF PROPERTIES
 PLAN AND PROFILE SHEETS
 SHOWING RIGHT OF WAY

FILE COPY-02 101
 REMOVE FROM OFFICE

COLORADO DEPARTMENT OF HIGHWAYS PLAN AND PROFILE OF PROPOSED FEDERAL AID PROJECT NO. U-I-FI 002-3(8) STATE HIGHWAY NO. 1 LAS ANIMAS COUNTY

RIGHT OF WAY

SCALE OF HORIZONTAL TENDENCIES
 ON PROFILE 1 IN. = 100 FT. HORIZONTAL
 ON PLAN 1 IN. = 100 FT. HORIZONTAL
 GROUND LINE ON PROFILE IS SHOWN AS CENTER OF EXISTING ROAD
 GROSS LENGTH OF PROJECT 1.758 MI. + 0.338 MI.
 NET LENGTH OF PROJECT

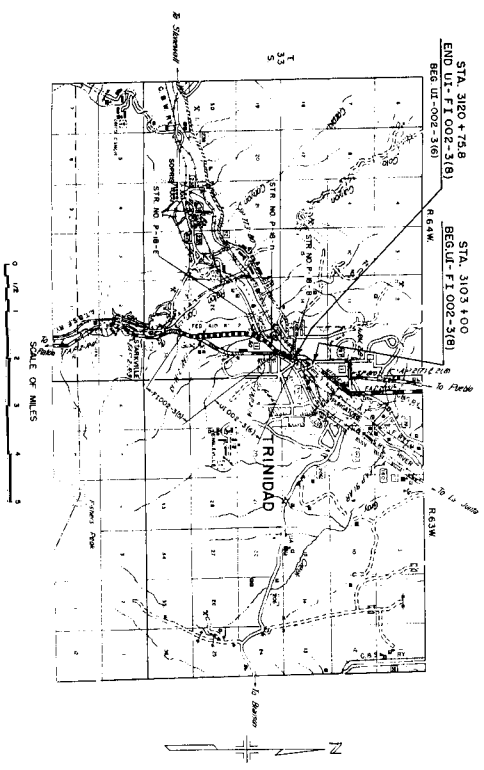

CONVENTIONAL SIGNS

CENTER LINE	_____
RIGHT OF WAY LINE	_____
QUARTER SECTION LINE	_____
SIXTEEN SECTION LINE	_____
CITY LIMITS	_____
BARBED WIRE FENCE	_____
COMBINATION WIRE FENCE	_____
ROAD FENCE TELEPHONE LINE	_____
POWER LINE	_____
WATER MAIN	_____

FED. ROAD DIST NO.	STATE	PROJ. NO.	SHEET NO.
3	COLORADO	UI-F1 002-3(B)	2

RIGHT OF WAY (Rev. 2-24-54 T.L.)

REMARKS
 MAY 26 34 I.L.R. 11000

PARCEL NO.	OWNER	ADDRESS	LOCATION	AREA		REMARKS
				TOTAL LAND IN ACRES	IN 50 FEET TO BE ACQUIRED	
115B01	DELETED					
R.O.W. TABULATION OF PROPERTIES IN LAS ANIMAS COUNTY S.H.No. 1 PROJ. NO. U-I-F1.002-3(8)

1. 2. 

| PARCEL NO. | OWNER | ADDRESS | LOCATION | AREA IN ACRES | | REMARKS |
|------------|---|---------|----------------------|---------------------|-----------------------|---------|
| | | | | TOTAL LAND IN TRACT | PARCEL TO BE ACQUIRED | |
| M 28 | ALFONSO, GUTIZ | | TRACT 8 SW/4 COR. 20 | | | |
| M 29 | PETE, ZUGCA | | TRACT 8 SW/4 COR. 20 | | | |
| M 31 | JOHN B. LOPEZ, A DULY LOPEZ | | TRACT 8 SW/4 COR. 20 | | | |
| M 33 | L.W. WILLIAMS | | TRACT 8 SW/4 COR. 20 | | | |
| M 34 | MARSHALL JACKSON, A LORENA B. JACKSON | | TRACT 8 SW/4 COR. 20 | | | |
| M 35 | L.W. WILLIAMS | | TRACT 8 SW/4 COR. 20 | | | |
| M 36 | MRS. M.A. DORN | | TRACT 8 SW/4 COR. 20 | | | |
| M 37 | CARLTON NORTHGOTT & WILLIAM G. DUSTED | | TRACT 8 SW/4 COR. 20 | | | |
| M 38 | F.G. BERTIS | | TRACT 8 SW/4 COR. 20 | | | |
| M 39 | J.P. DUNLAVY, (DECEASED) | | TRACT 8 SW/4 COR. 20 | | | |
| M 40 | THE COMMERCIAL SAVING BANK, (not of business) | | TRACT 8 SW/4 COR. 20 | | | |
| M 43 | FRANK AGUIRO | | TRACT 8 SW/4 COR. 20 | | | |
| M 46 | HATEL, SEMAYA | | TRACT 8 SW/4 COR. 20 | | | |
| | | | | | | |


NOTE:
See Sheet No. 2 for Porcels 100 Rev to 118 Rev & 12C
L-7 issued in City of Trinidad Western Center

- 119 B-120 ARTHUR AND EMILIA MENAPACE
- 121 FRANK AGUIRO
- 122 FELICE FERRERO
- 122A ANNA L. FERRERO
- 123 ANN L. FERRERO
- 124 NICK & NORA LUKAS
- 125 SARAH E. MARTY DEVEREAUX

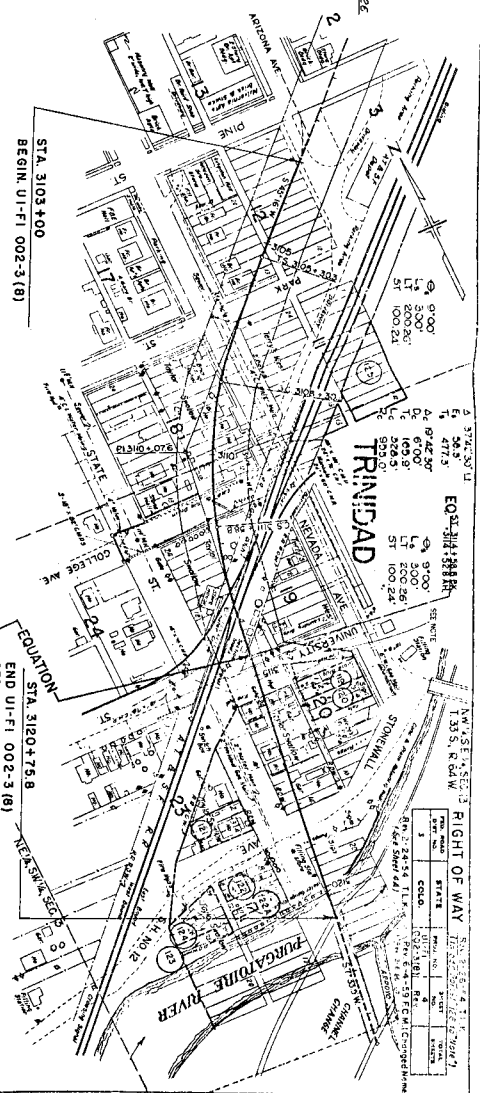

STA. 3103+00
BEGIN U-I-FI 002-3 (8)

STA. 3120+75.8
END U-I-FI 002-3 (8)

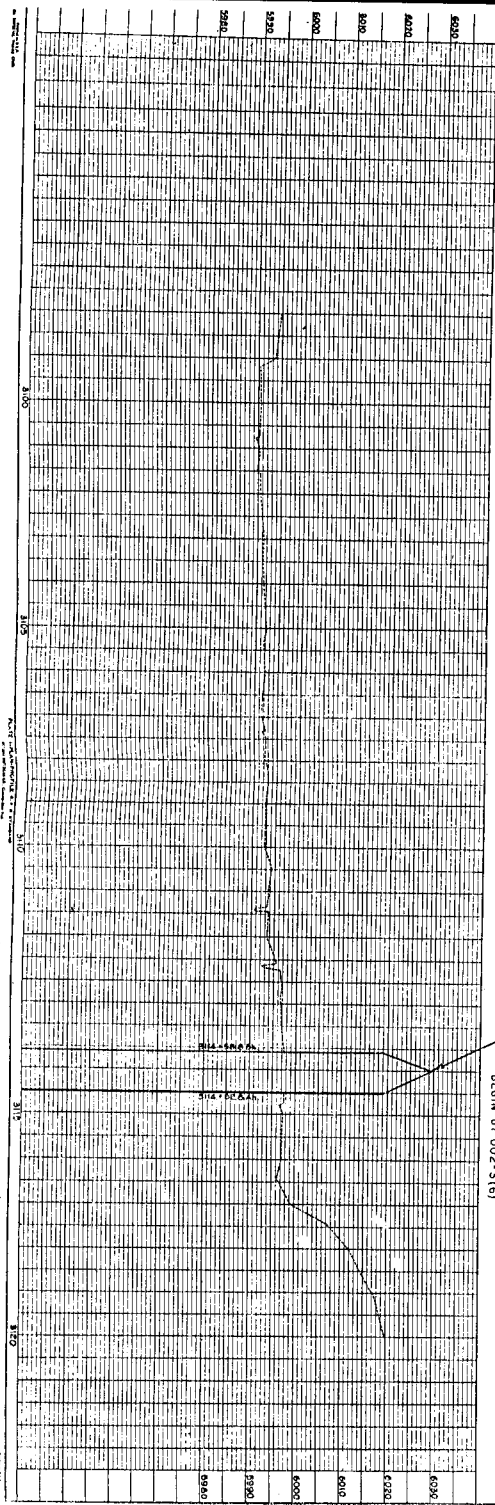

MICROFILMED

