



COLORADO
Department of
Transportation

DOCUMENT SEPARATOR SHEET

REGION 5 – JUNE 2017 CONVERSION

To be placed at the beginning of each separator sheet.



r500001604

Description:

ROW Plans 11X17

Route # and Mile Points:

US 50

Originating Office:

ROW/Survey


File Name:

F.L.H.P. #2B_ROW(.PDF)


Box Location:

26 of 38

RIGHT OF WAY
REQUIRED FOR
FEDERAL LAND HIGHWAY PROJECT NO 2-B
FREMONT COUNTY
COLORADO
SCALE: 1 IN = 400'

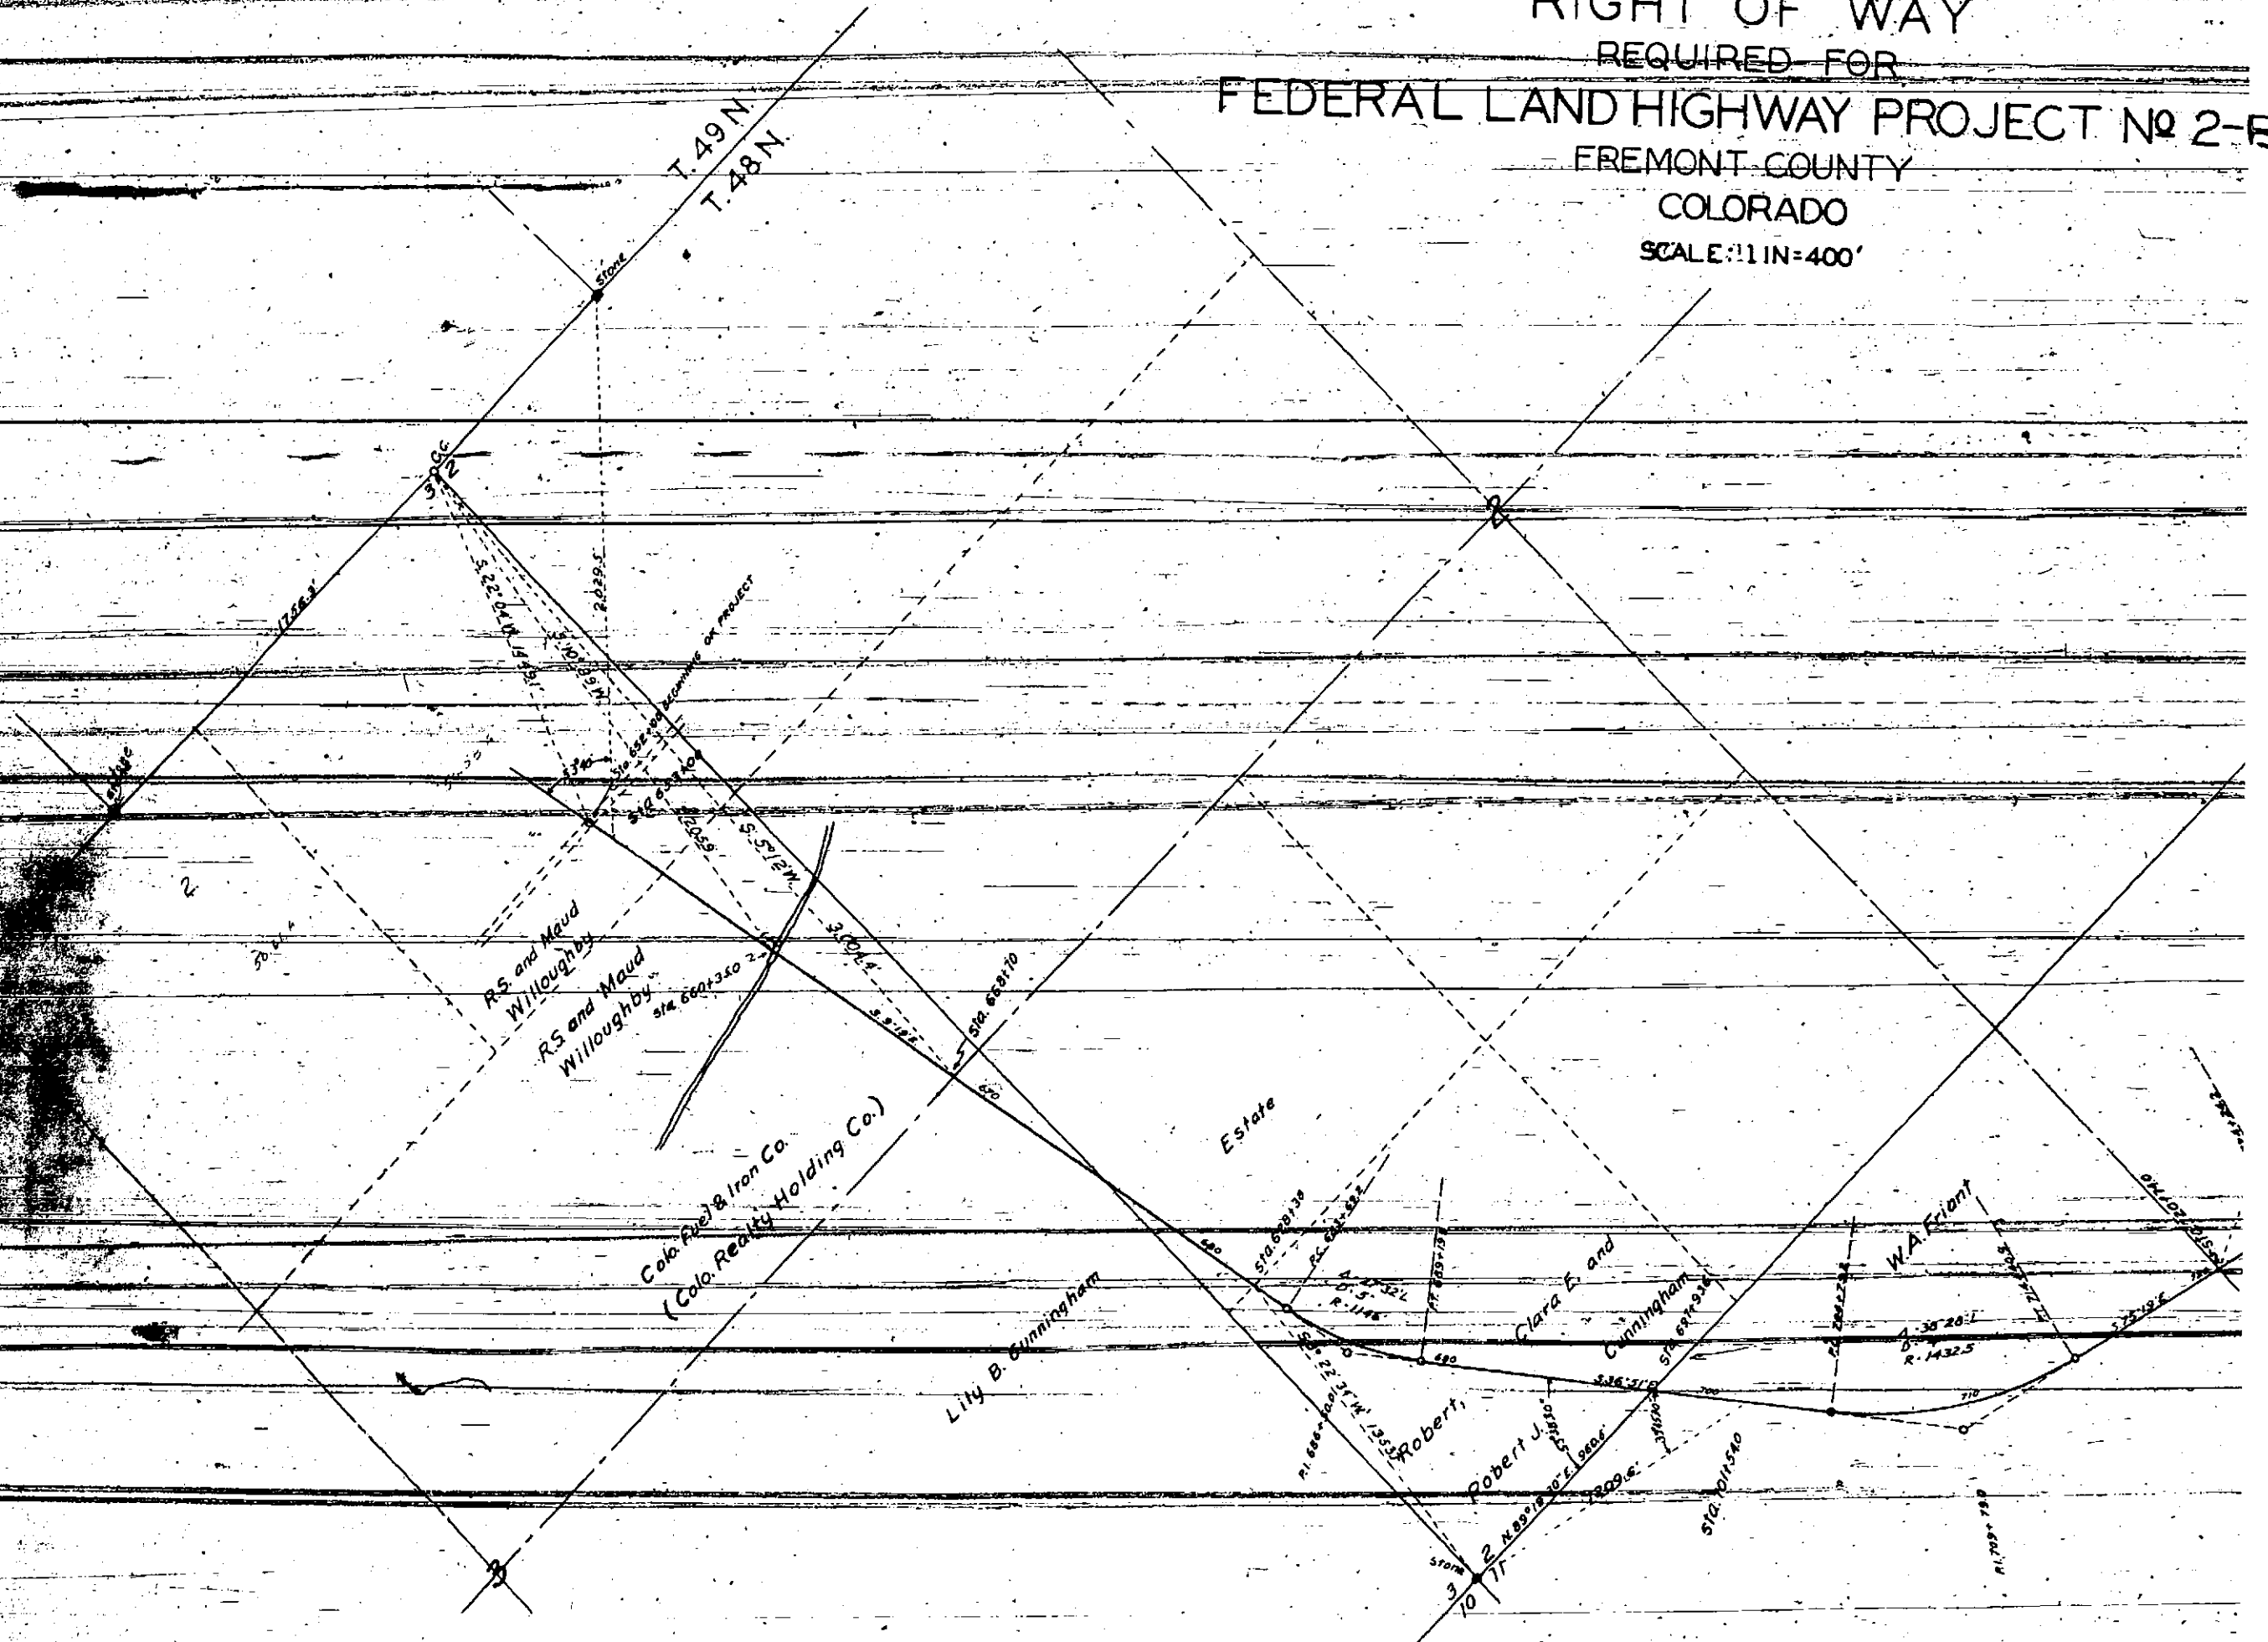

RIGHT OF WAY
REQUIRED FOR
AND HIGHWAY PROJECT NO 2-B
- FREMONT COUNTY
- COLORADO
SCALE: 1 IN=400'

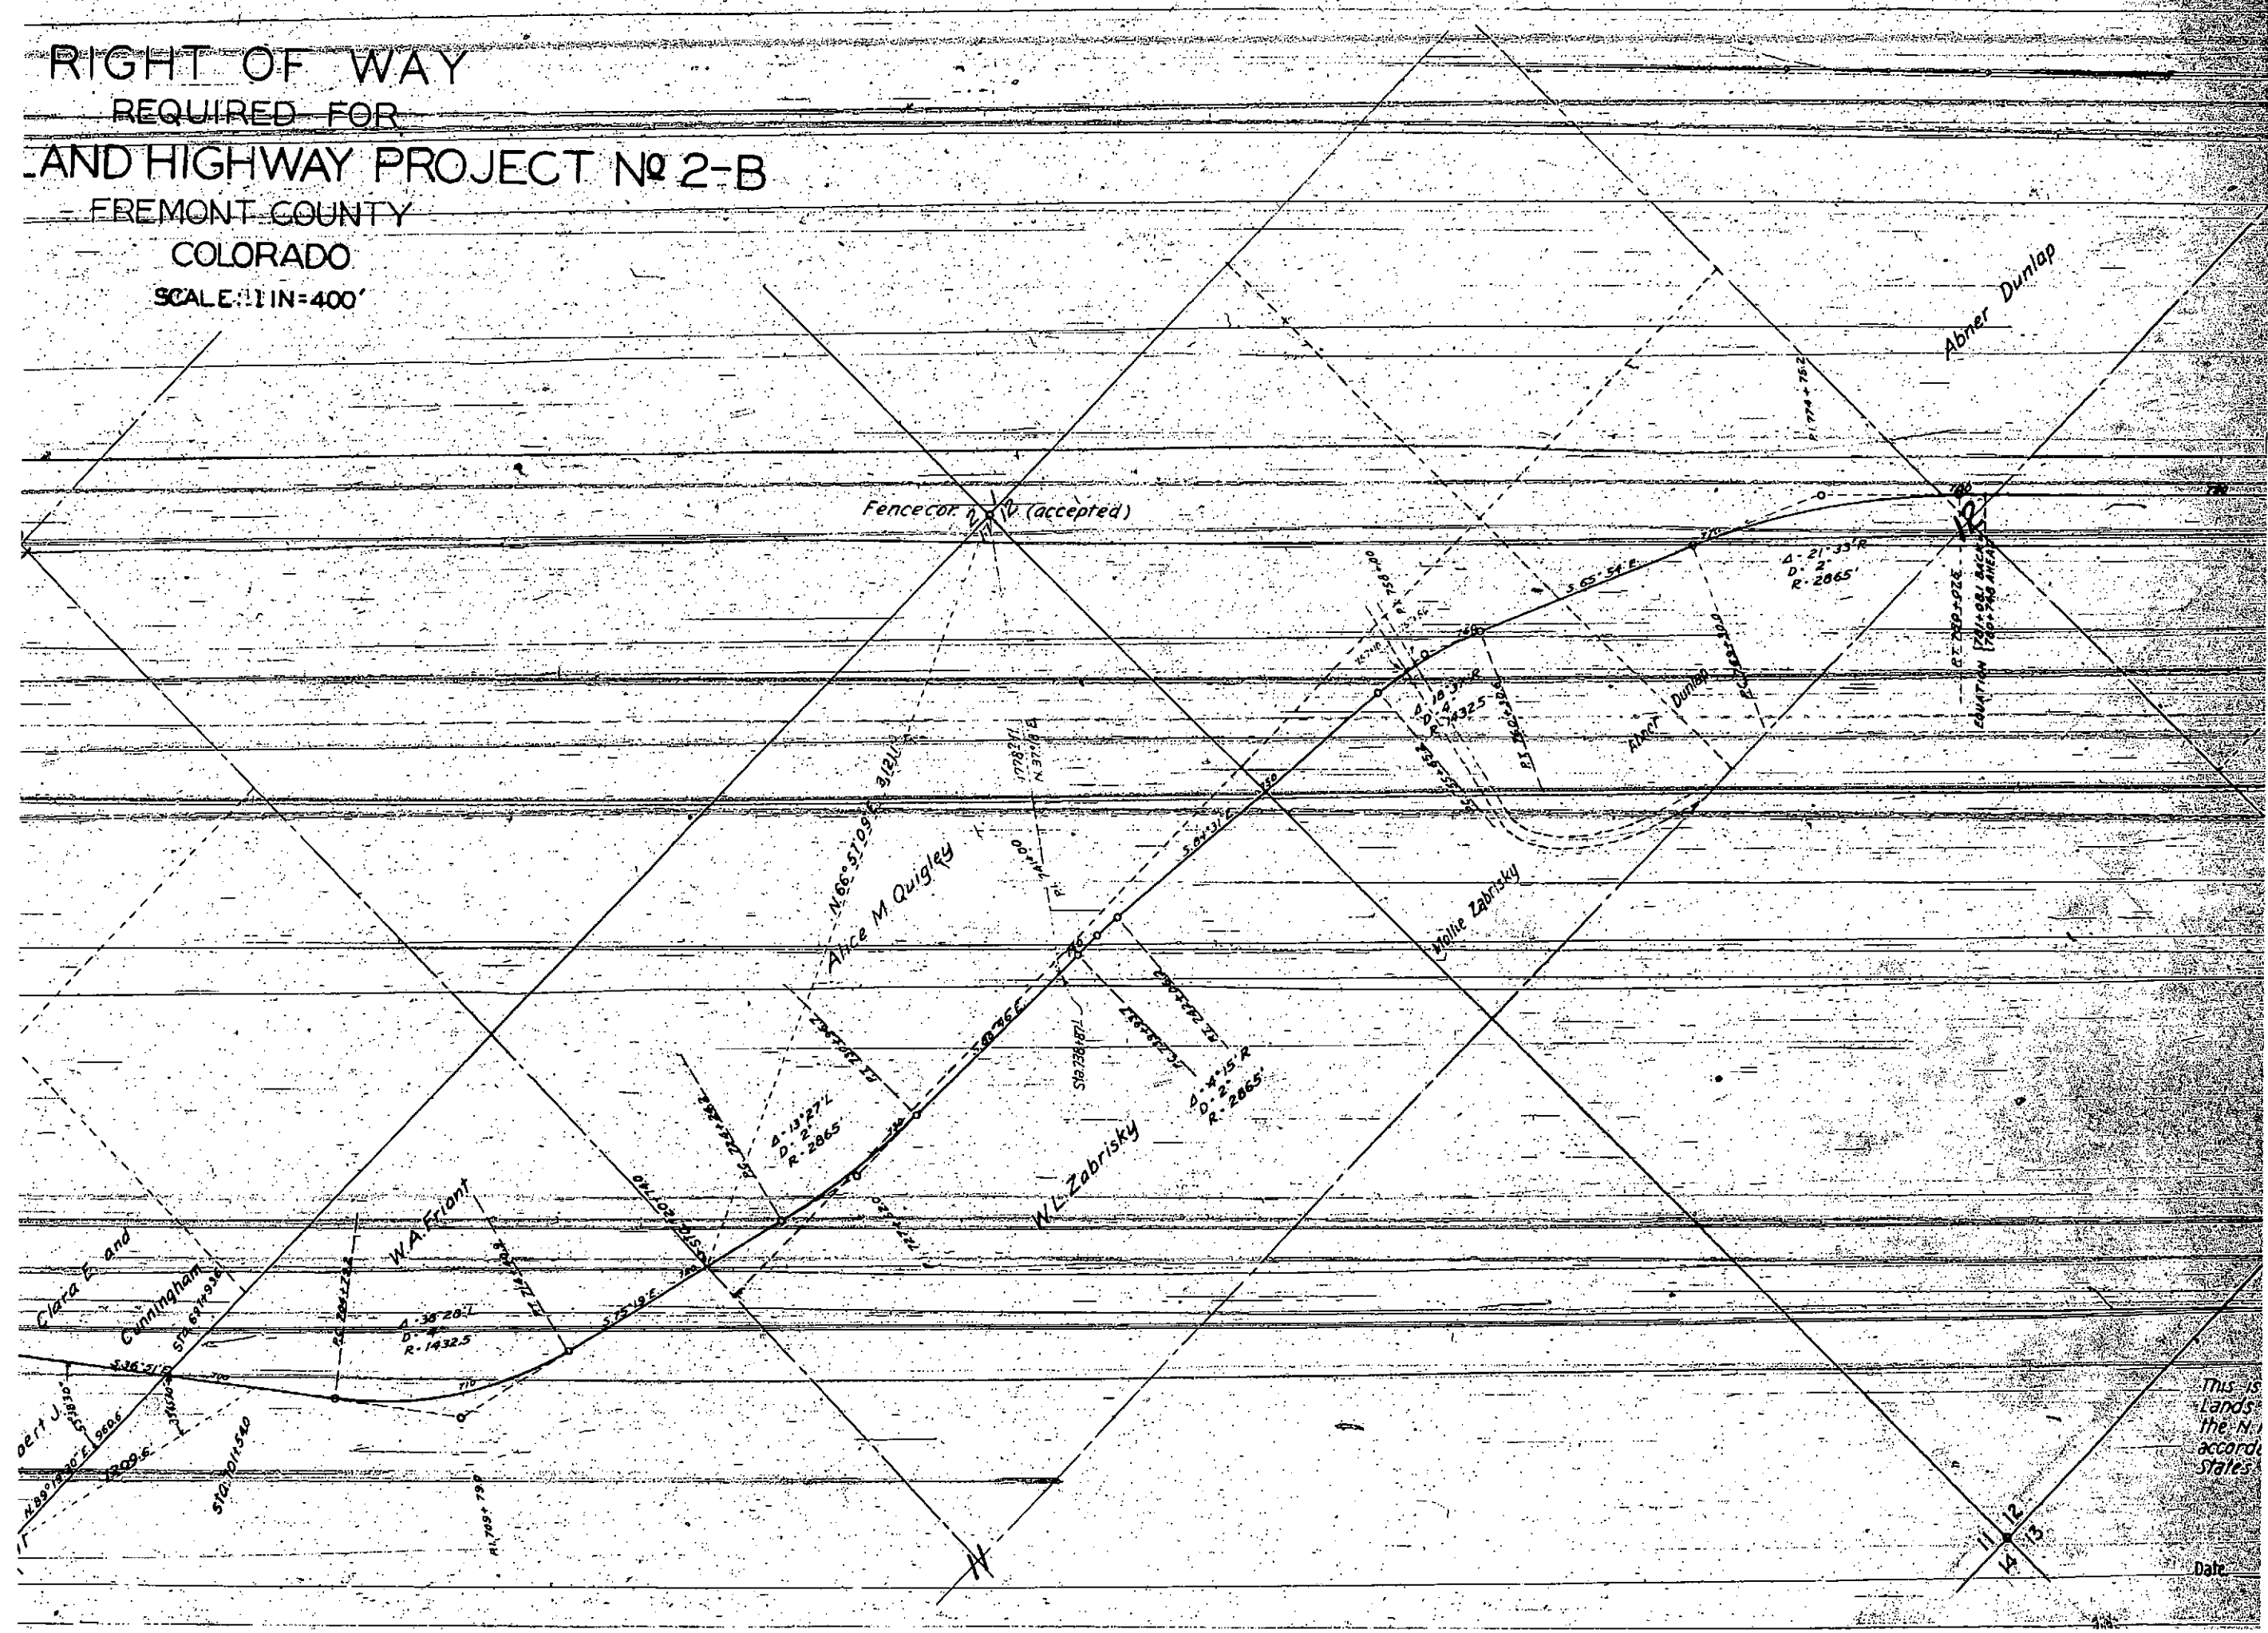

This is
Lands
the N.
accord
States
Date

Abner Dunlap

Rich L. Fuller

Joe Fuller

Wm. H. Herring and
Maggie

Rich L. Fuller

Joe Fuller

Natural Resources
Exploration Co.

Vacant

Vacant

R. 10 E
N.M.P.M.

R. 11 E

This is to certify that the unreserved Public
Lands in Twp. 28 N., Ranges 10 E. and 11 E. of
the N.M.P.M. as shown on this Map, are in
accordance with the records of the United
States Land Office at Pueblo, Colorado.

Date _____

Register, U.S. Land Office
Pueblo, Colorado.

100' R.H.E.

Joe Fuller

Elizabeth Gatty

G.W. Atkinson and Mary C. Herring

G.W. Atkinson and Mary C. Herring

G.W. Atkinson and Mary C. Herring

Natural Resources Exploration Co.

Vacant

Vacant

Vacant

D & R.G.W. RR

D & R.G.W. P

13 18
24 19

19

P.C. 932-135





$\Delta = 9^{\circ}00' L$
 $D = 2'$
 $R = 2065'$

$\Delta = 10^{\circ}18' R$
 $D = 4'$
 $R = 1432.5'$

$\Delta = 6^{\circ}16' L$
 $D = 3'$
 $R = 1910'$

$\Delta = 6^{\circ}25' R$
 $D = 3'$
 $R = 1910'$

$\Delta = 7^{\circ}10' R$
 $D = 1'$
 $R = 3020'$

$\Delta = 18^{\circ}17'$
 $D = 19'$
 $R = 20'$

$\Delta = 2^{\circ}27' R$
 $D = 20'$
 $R = 20'$

1875-800 MILES EQUATION










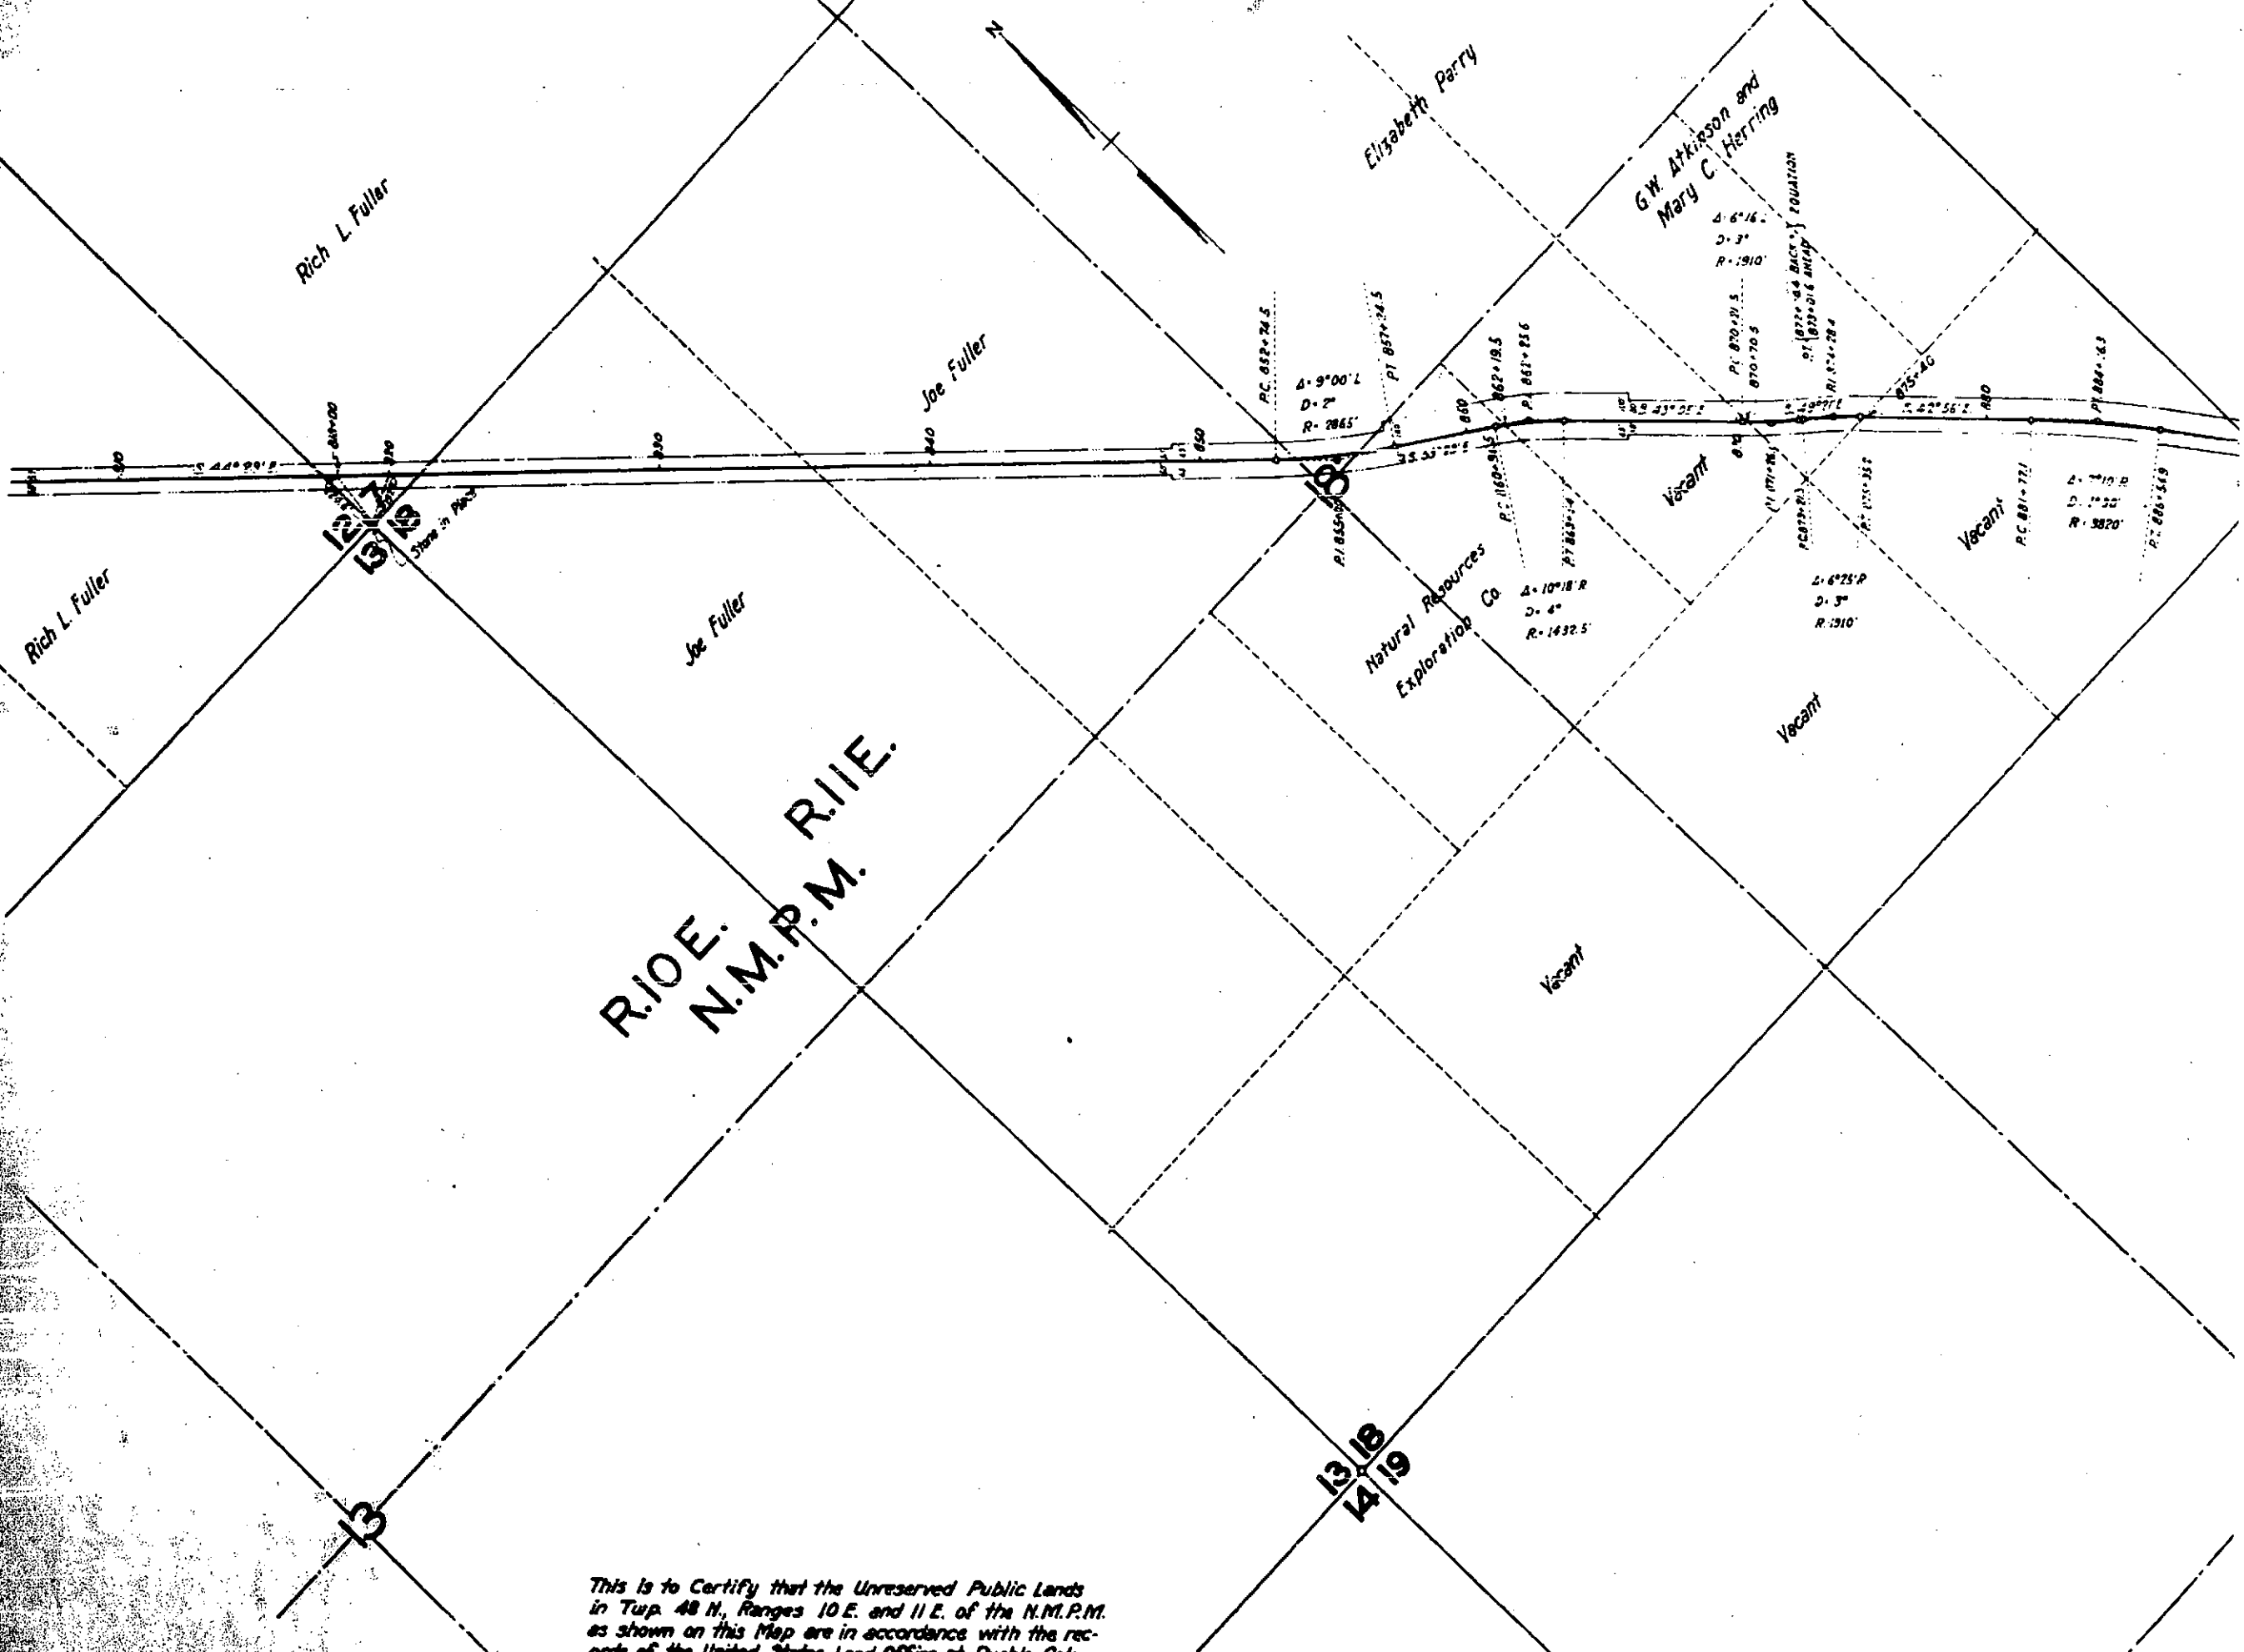

R.10E. R.11E.
N.M.P.M.

This is to Certify that the Unreserved Public Lands
in Twp. 48 N., Ranges 10 E. and 11 E. of the N.M.P.M.
as shown on this Map are in accordance with the rec-
ords of the United States Land Office at Pueblo, Colo.

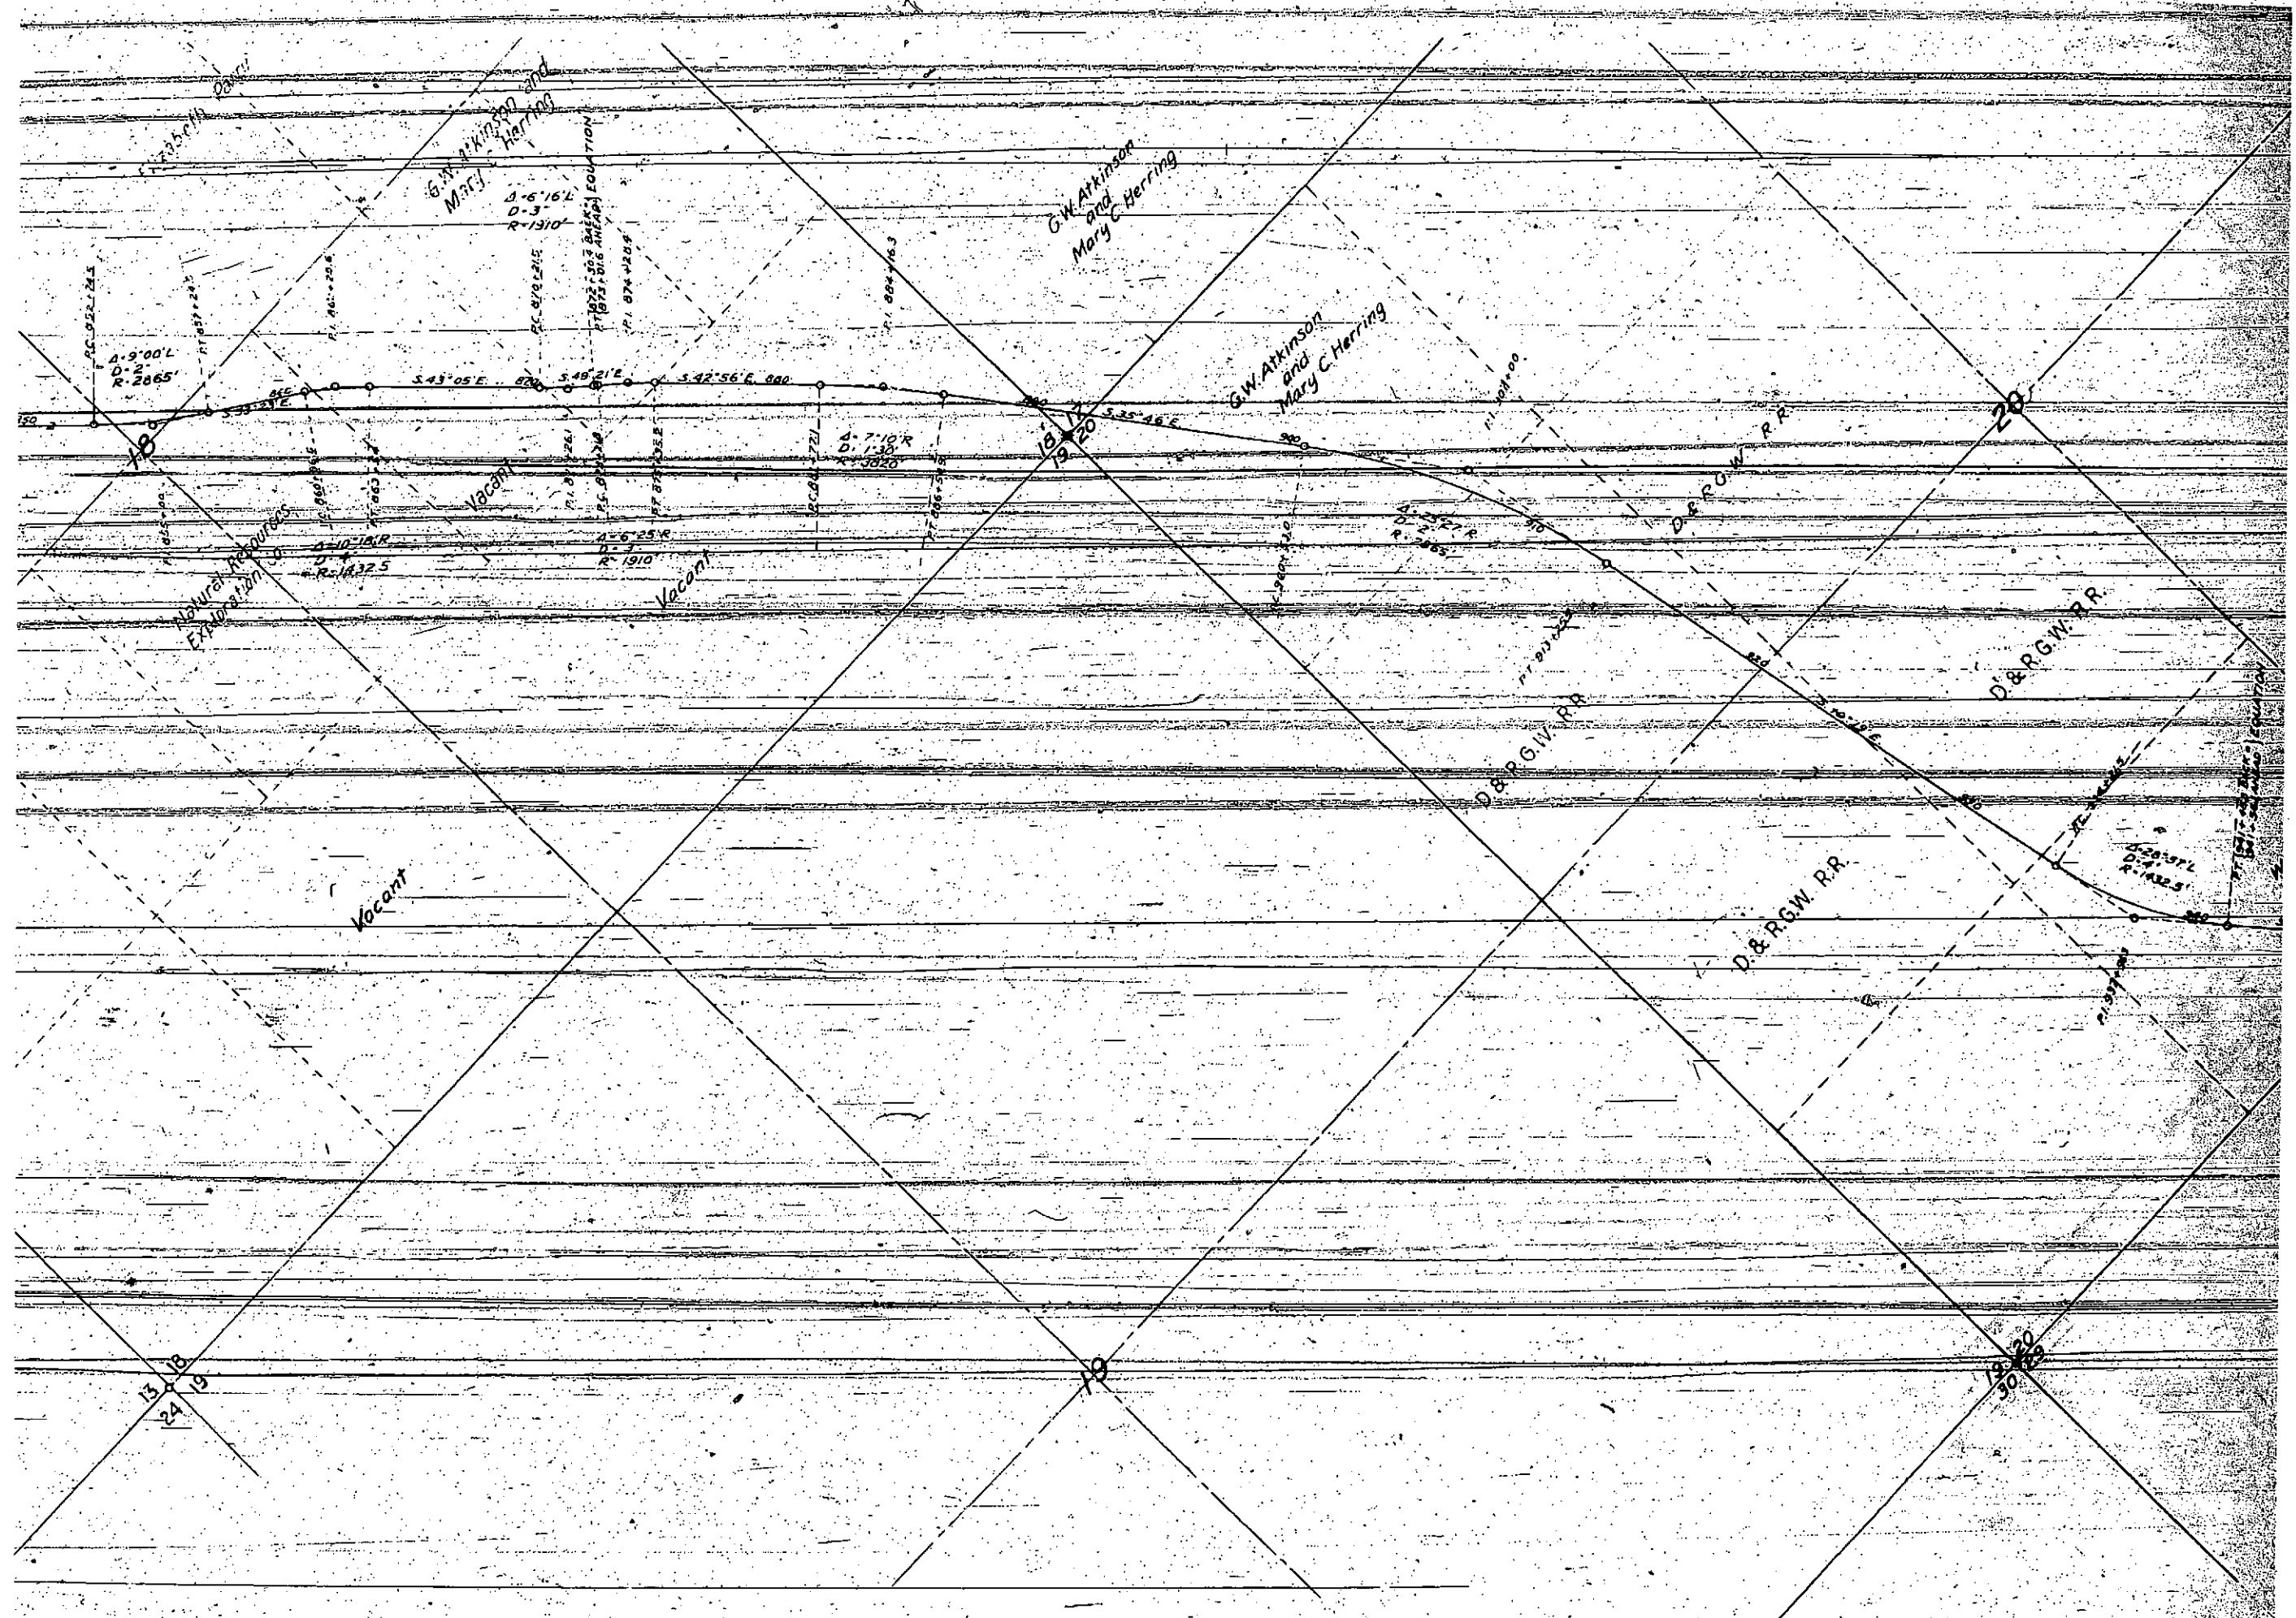

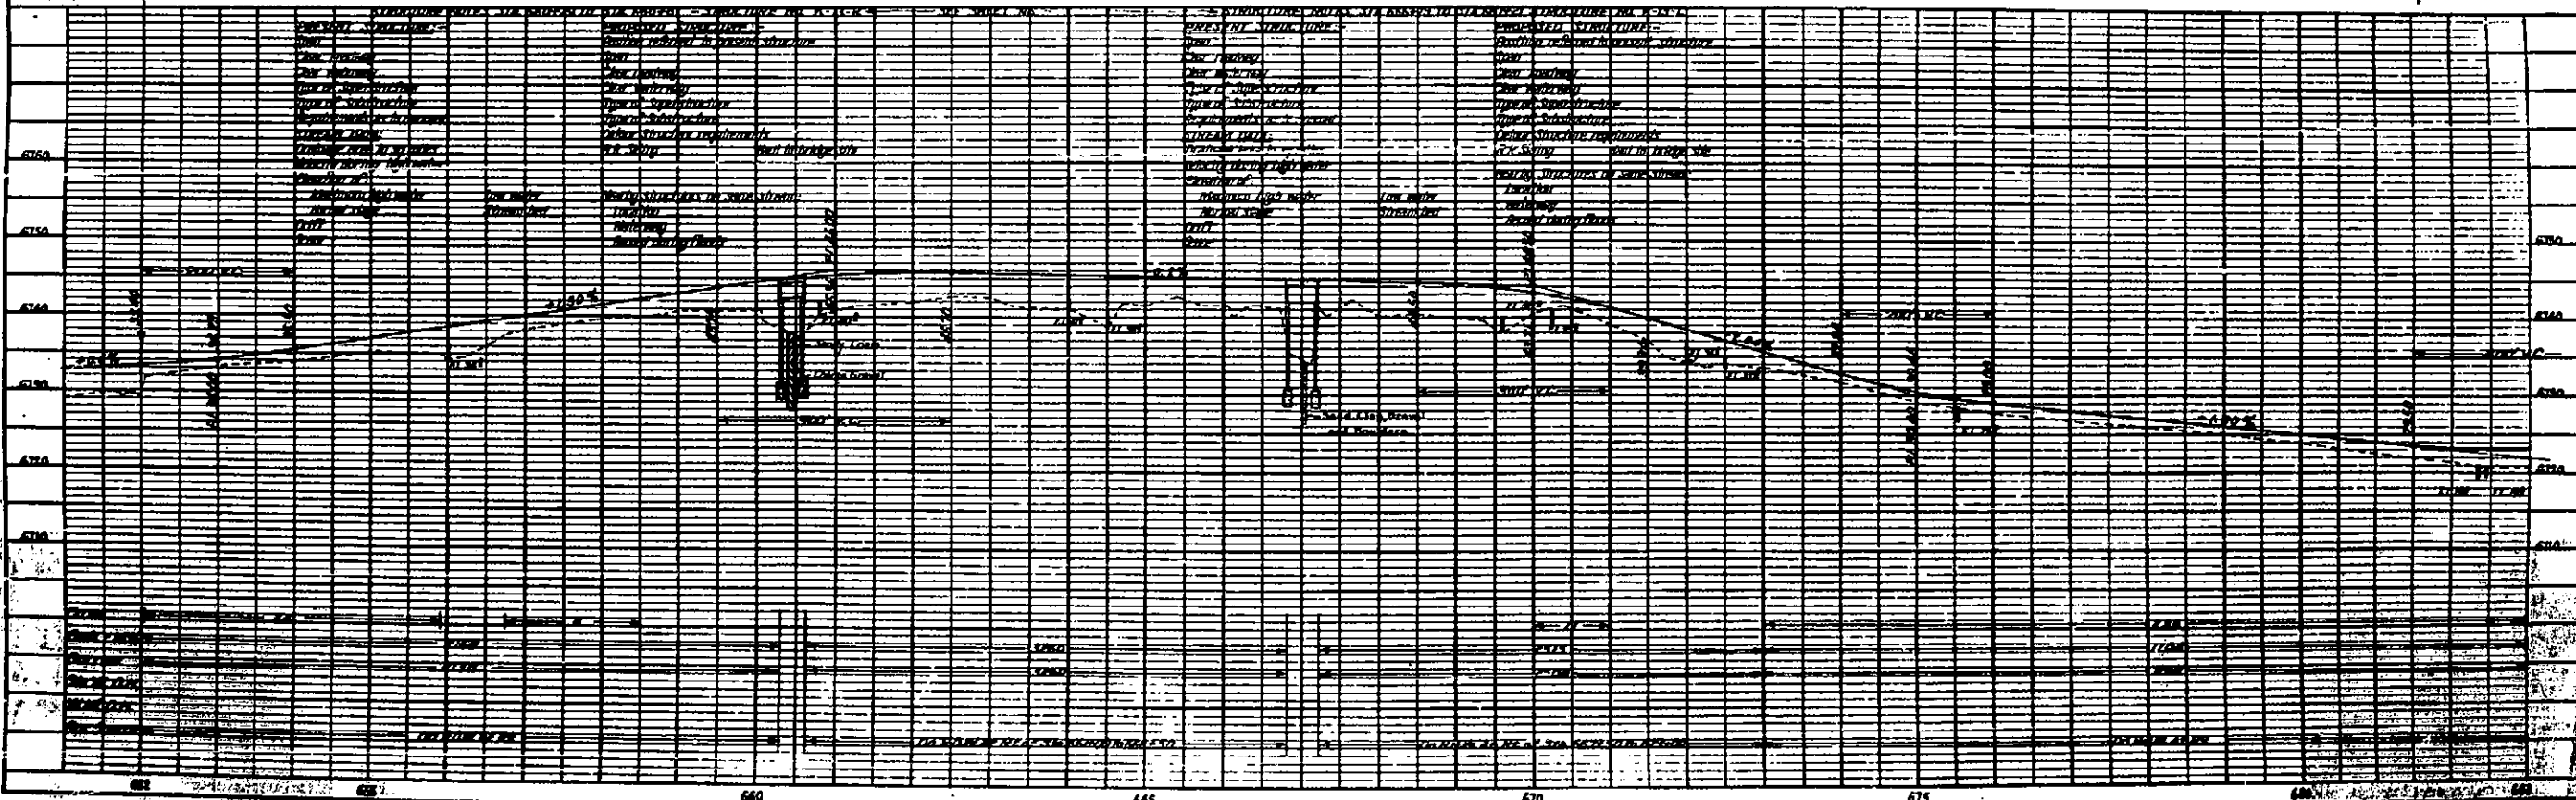
[illegible]


PROFILE	SOURCE _____	BY _____	DATE _____
WETS BOOK	PLOTTED _____		
	SHADES CHECKED _____		
	A. ALL ENTERED _____		


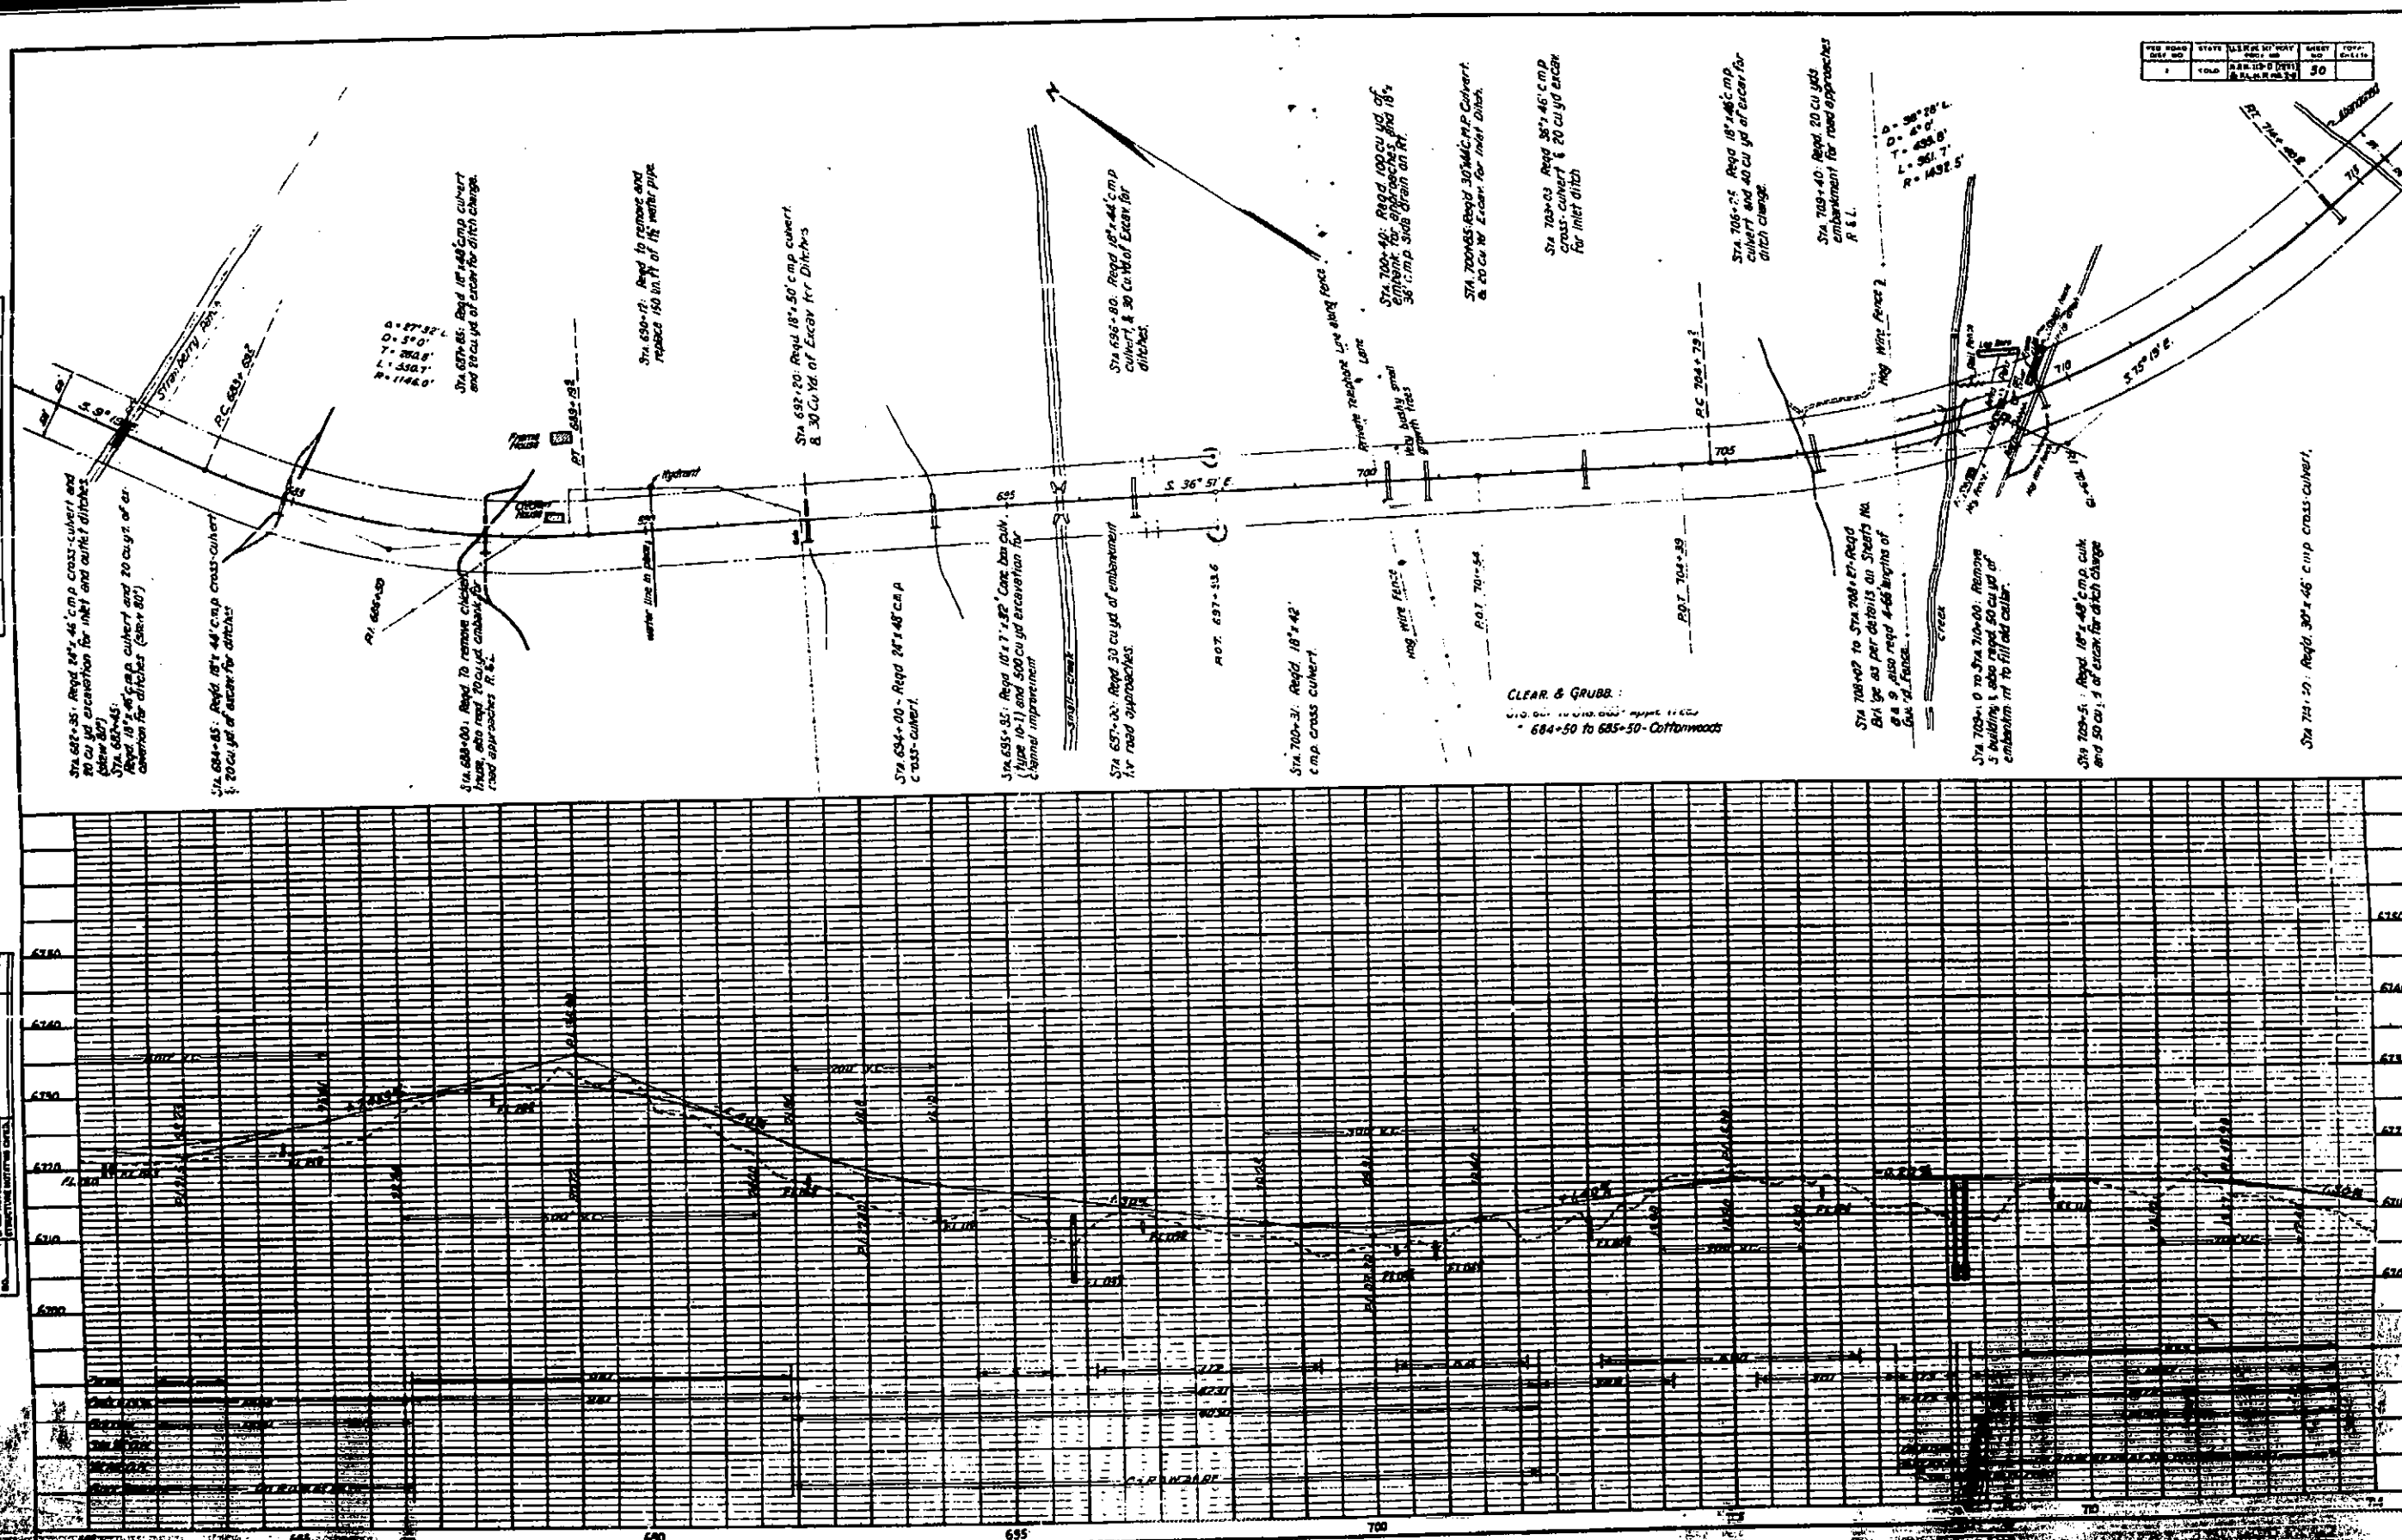




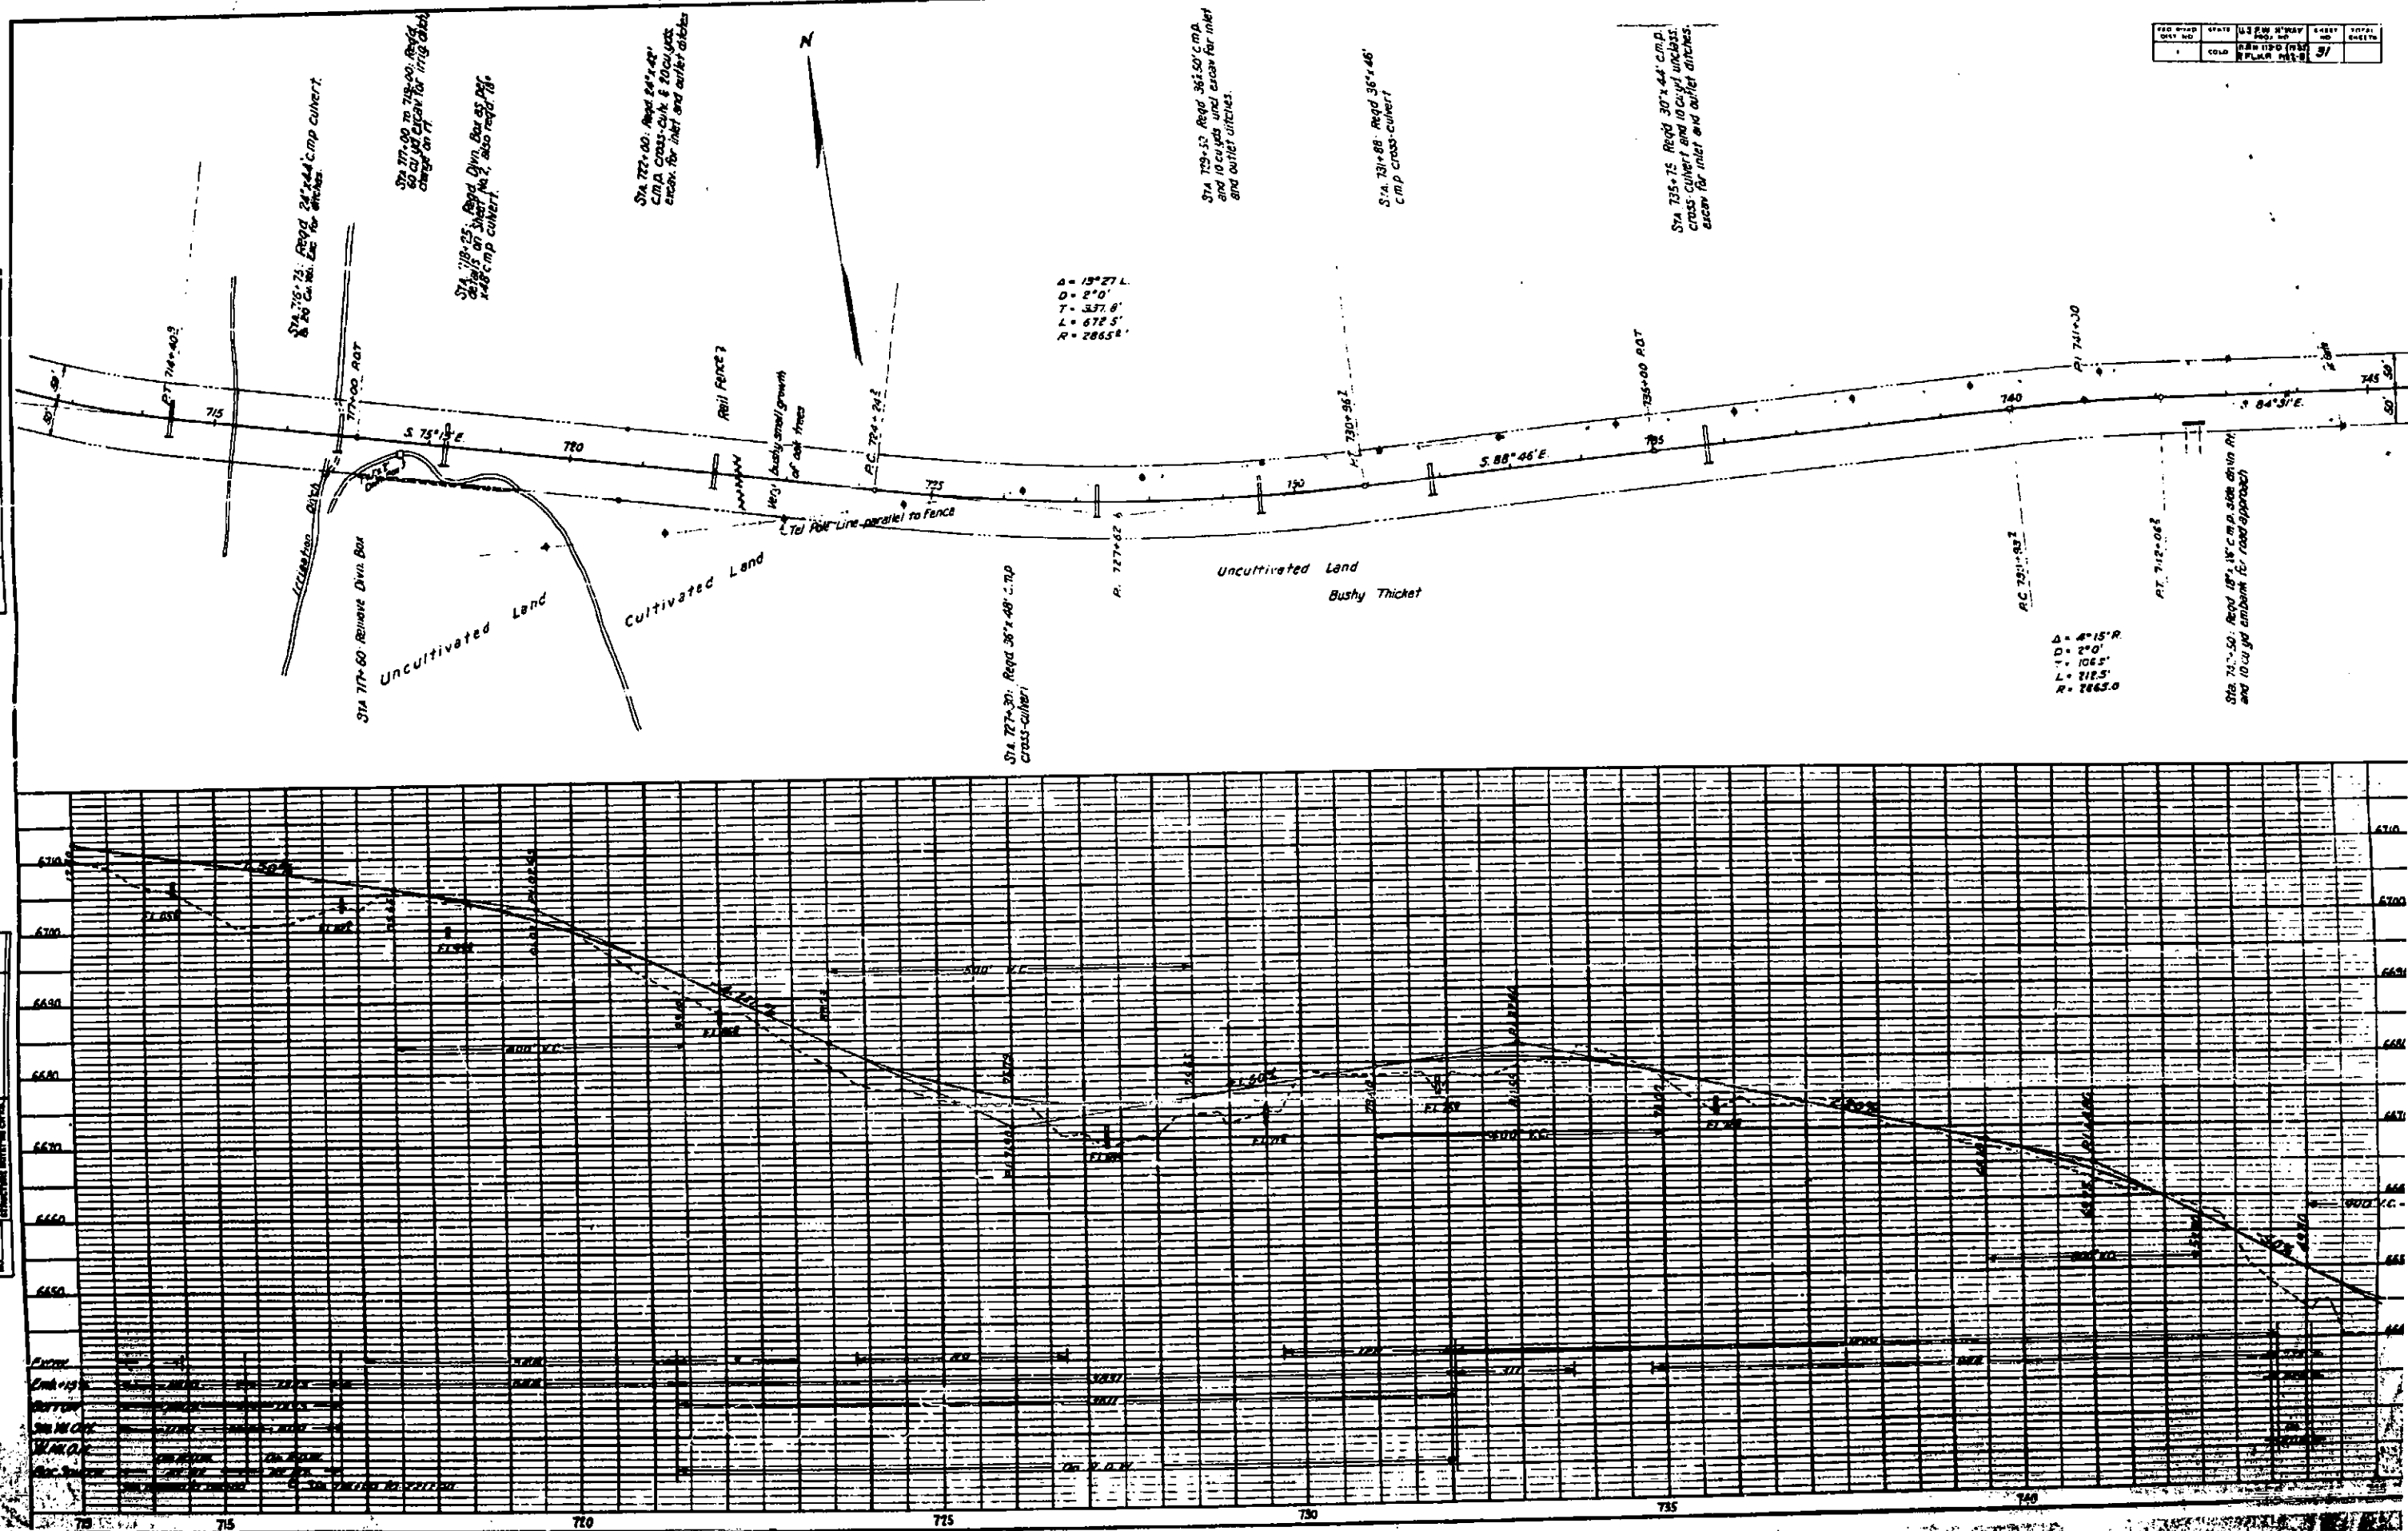





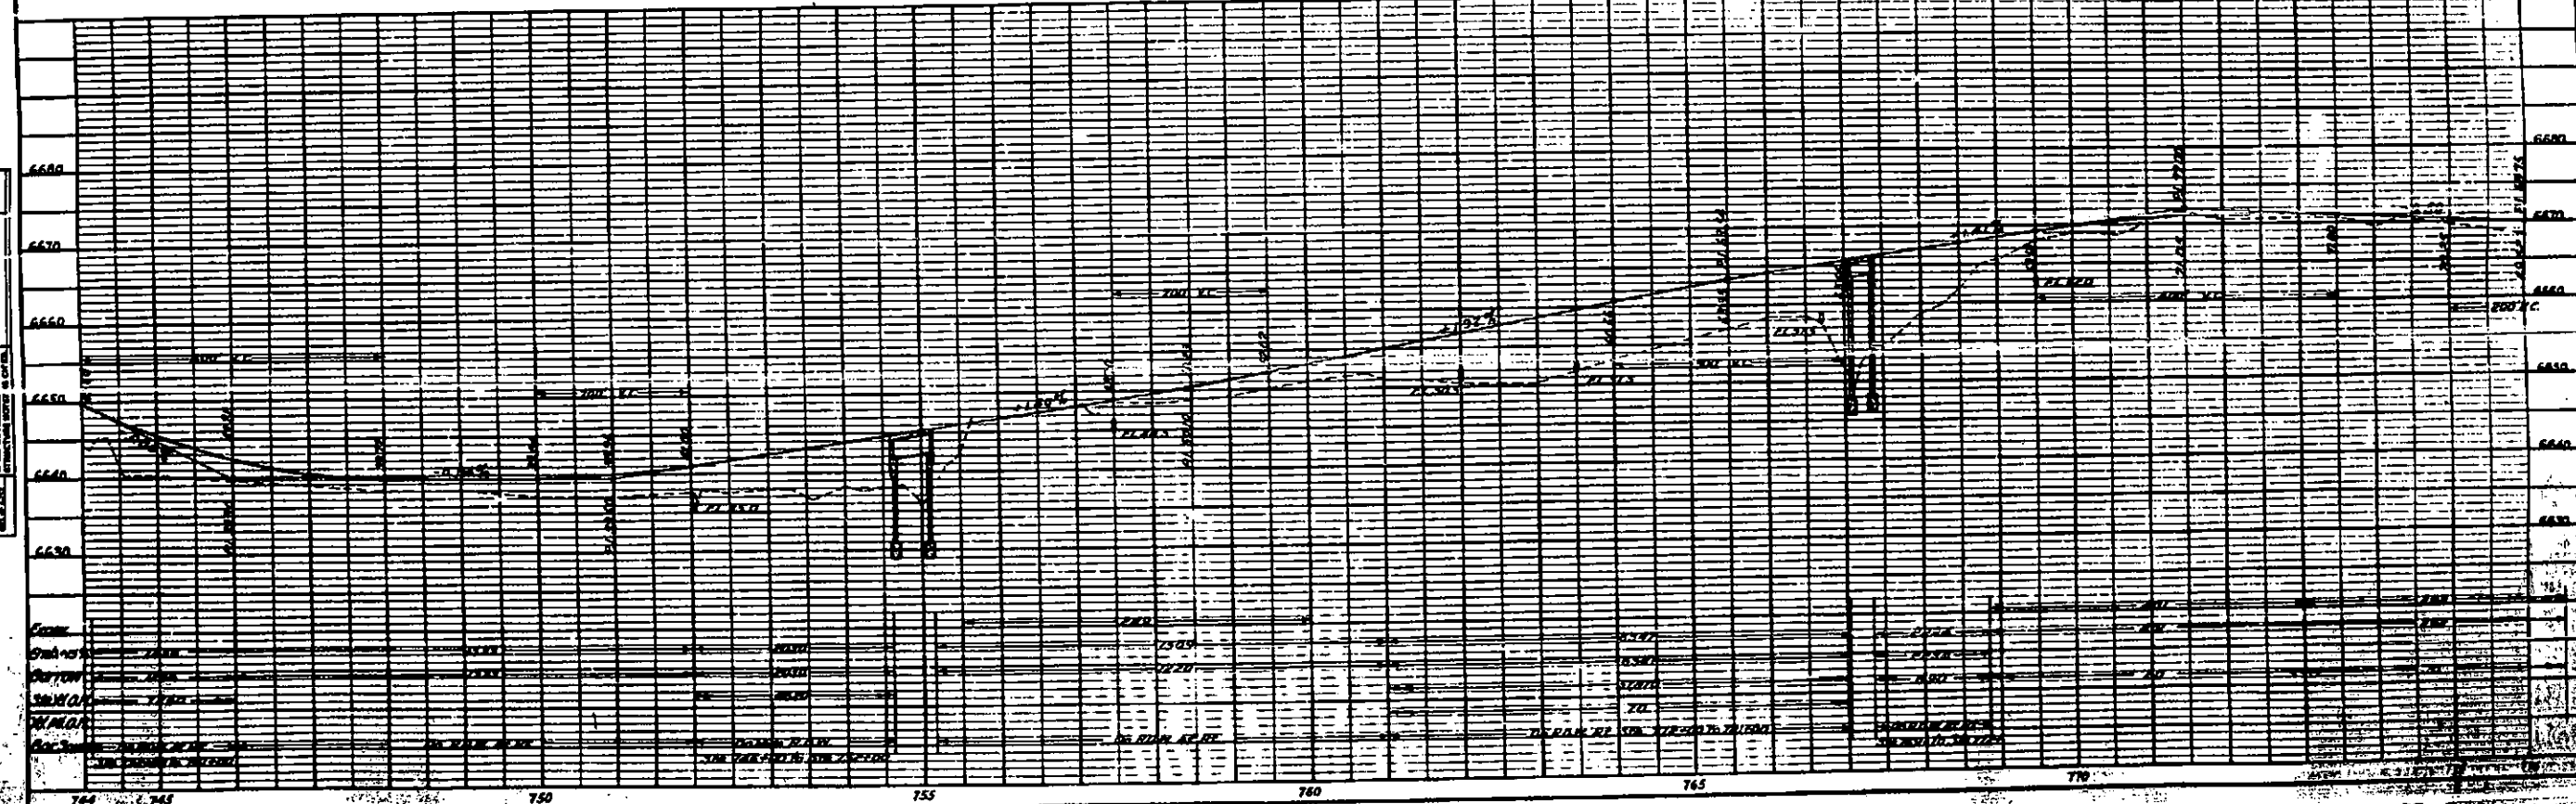






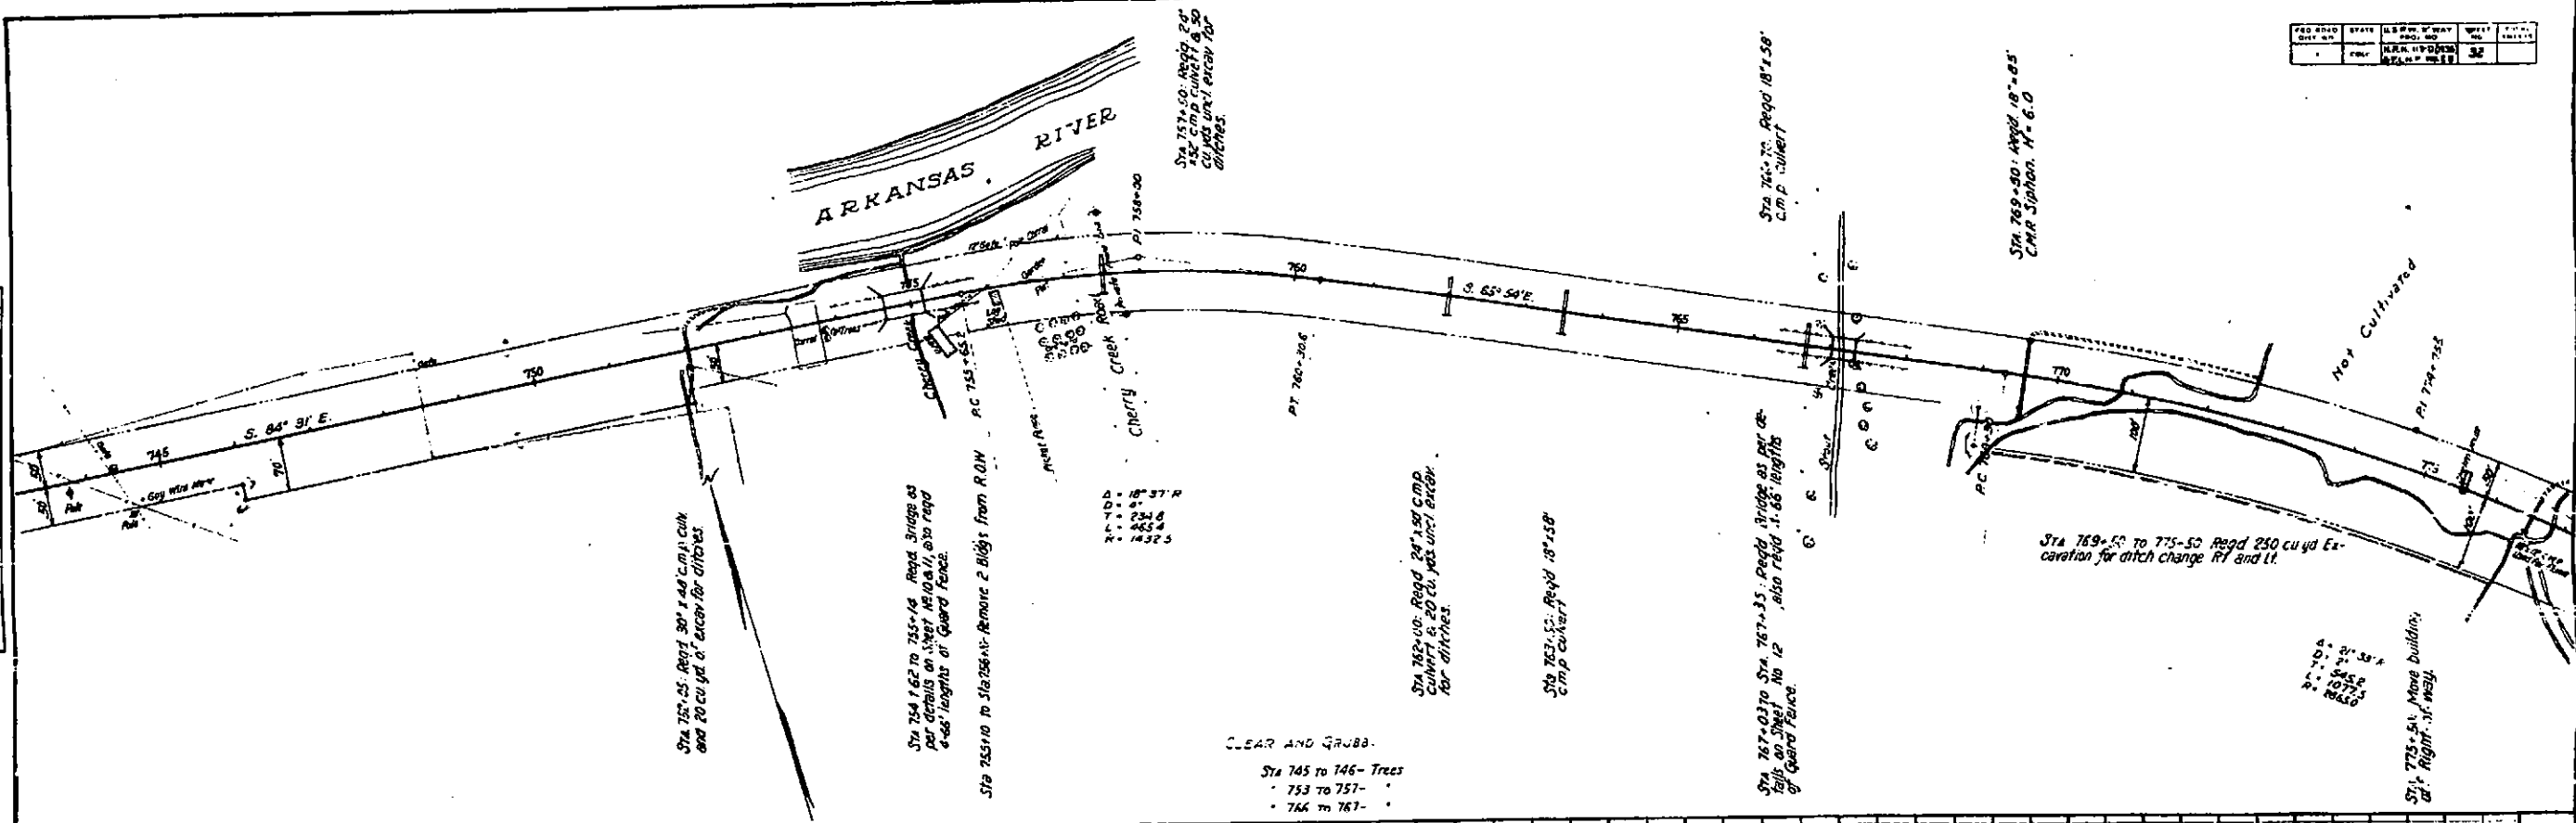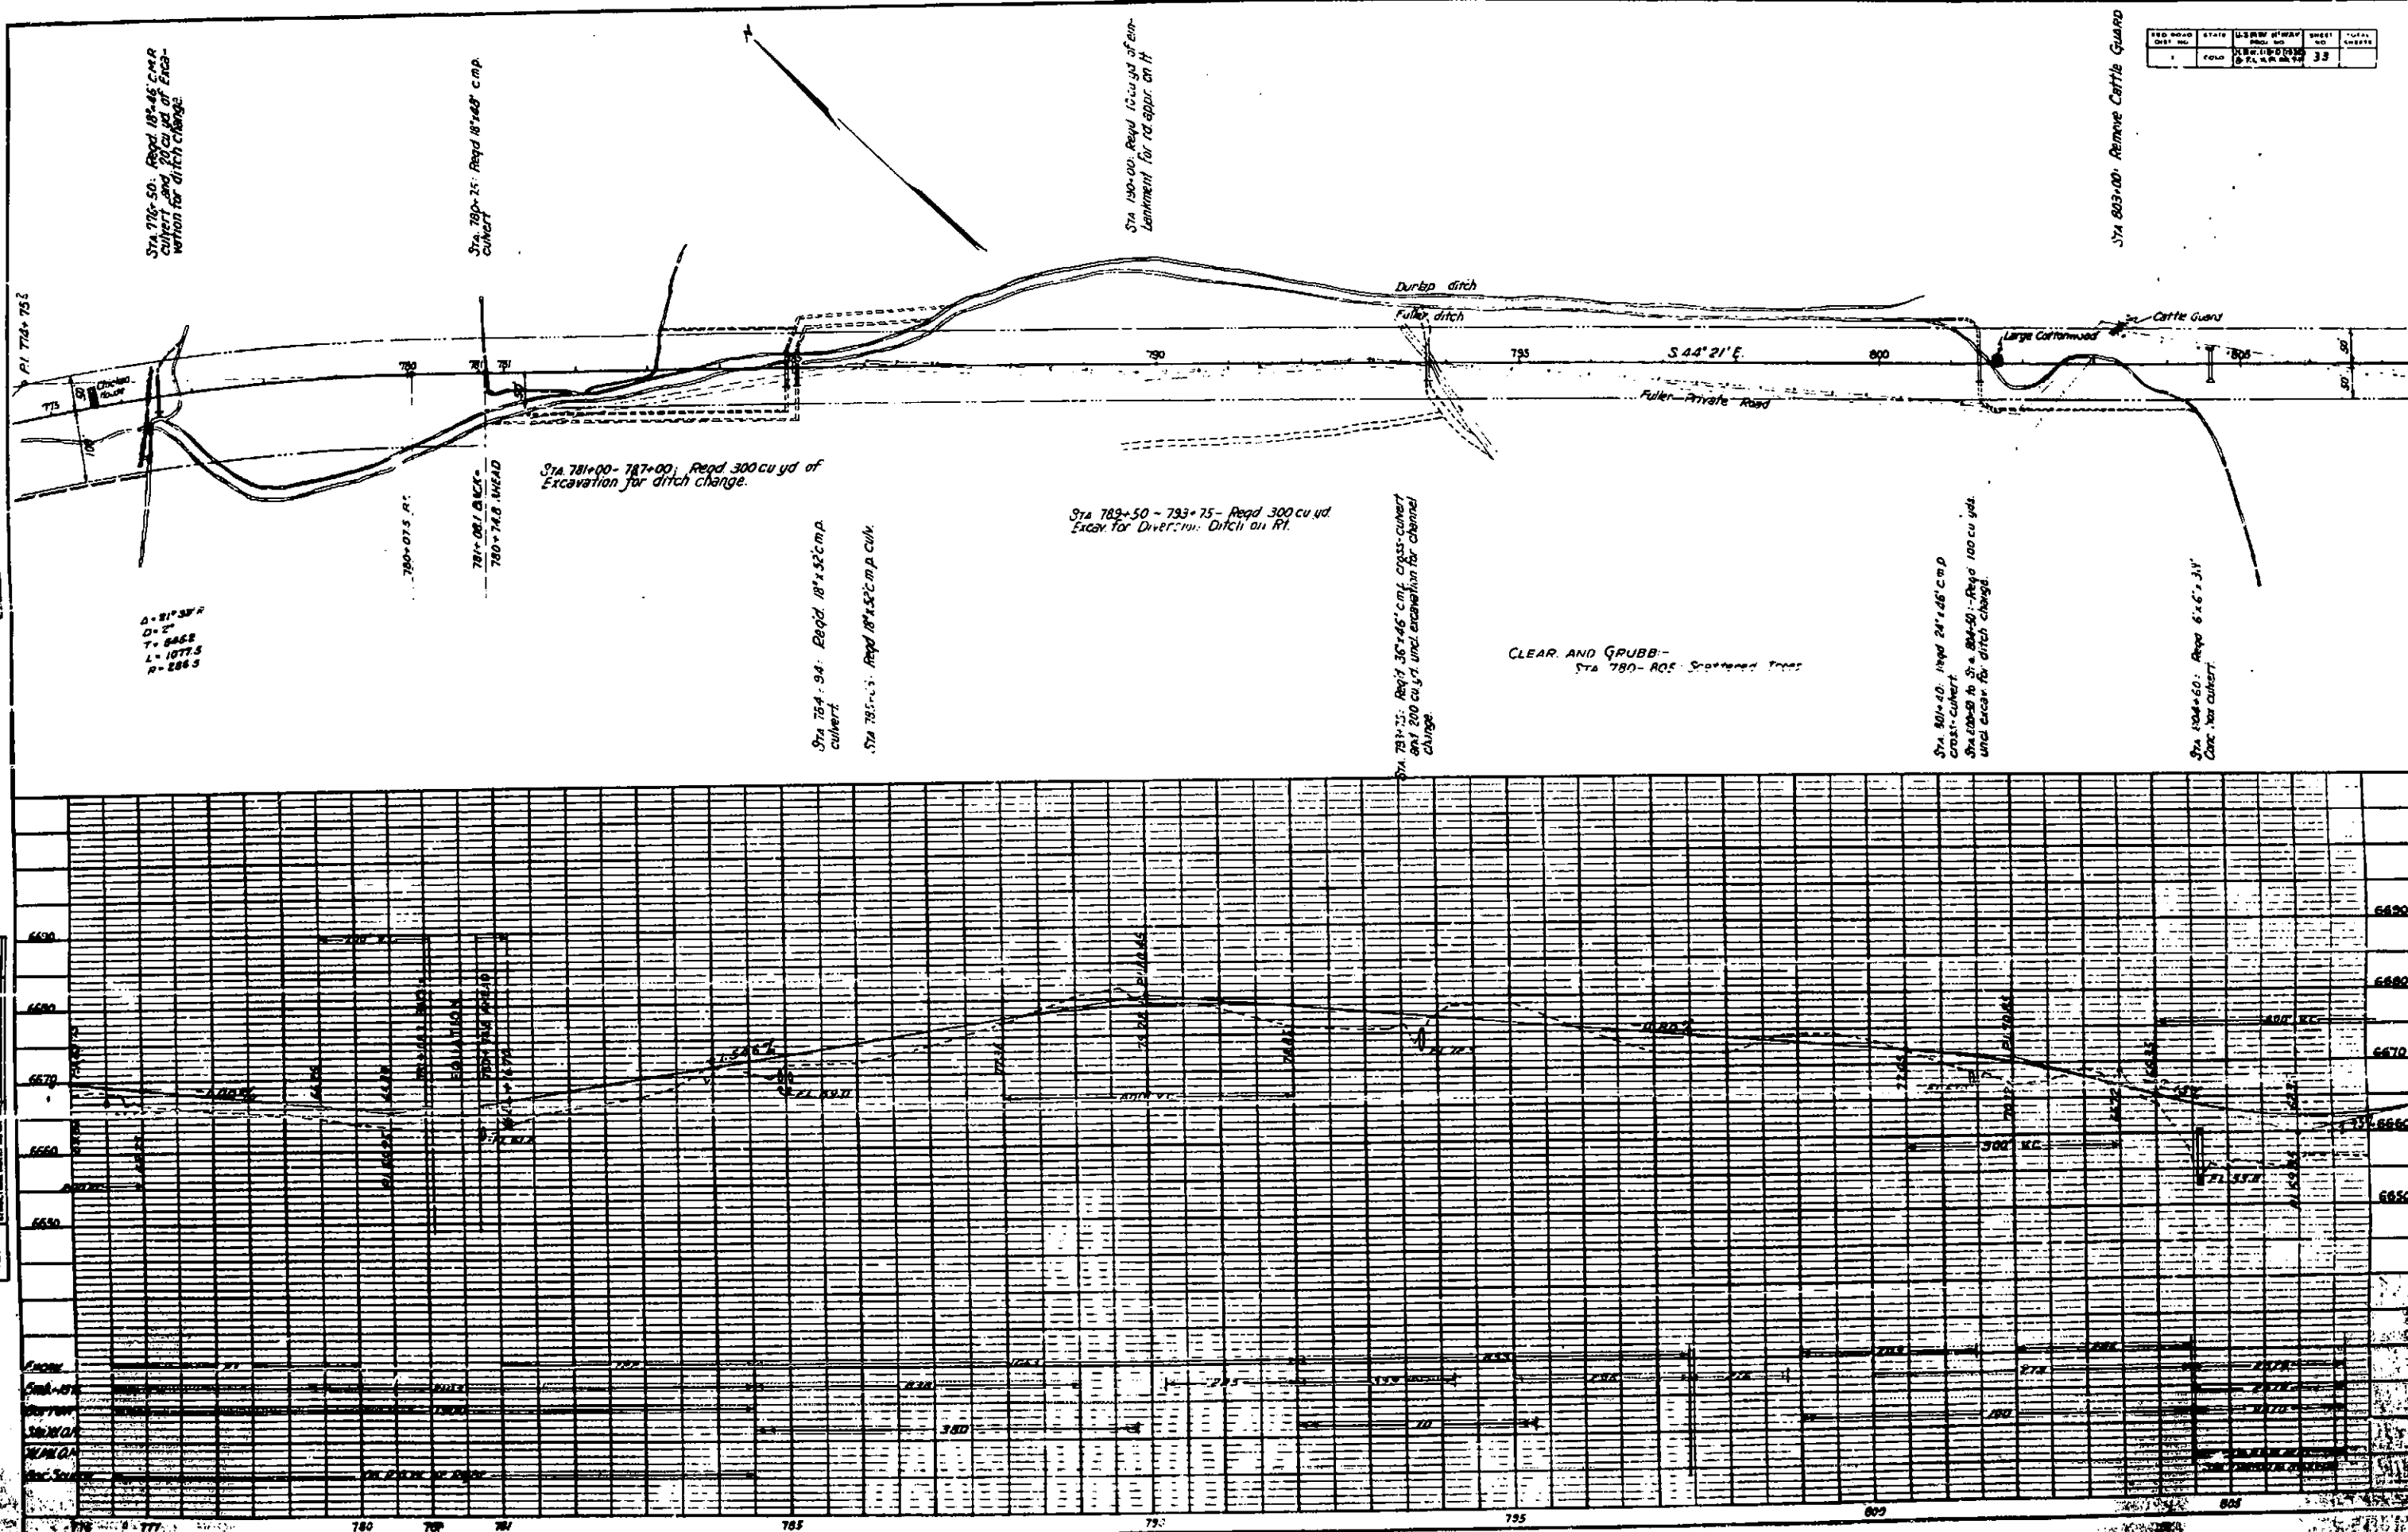

FOAD ADDD	STATE	U.S.P.M.	H.WAY	BASE	TOTAL
1	COLD	1	1	1	3




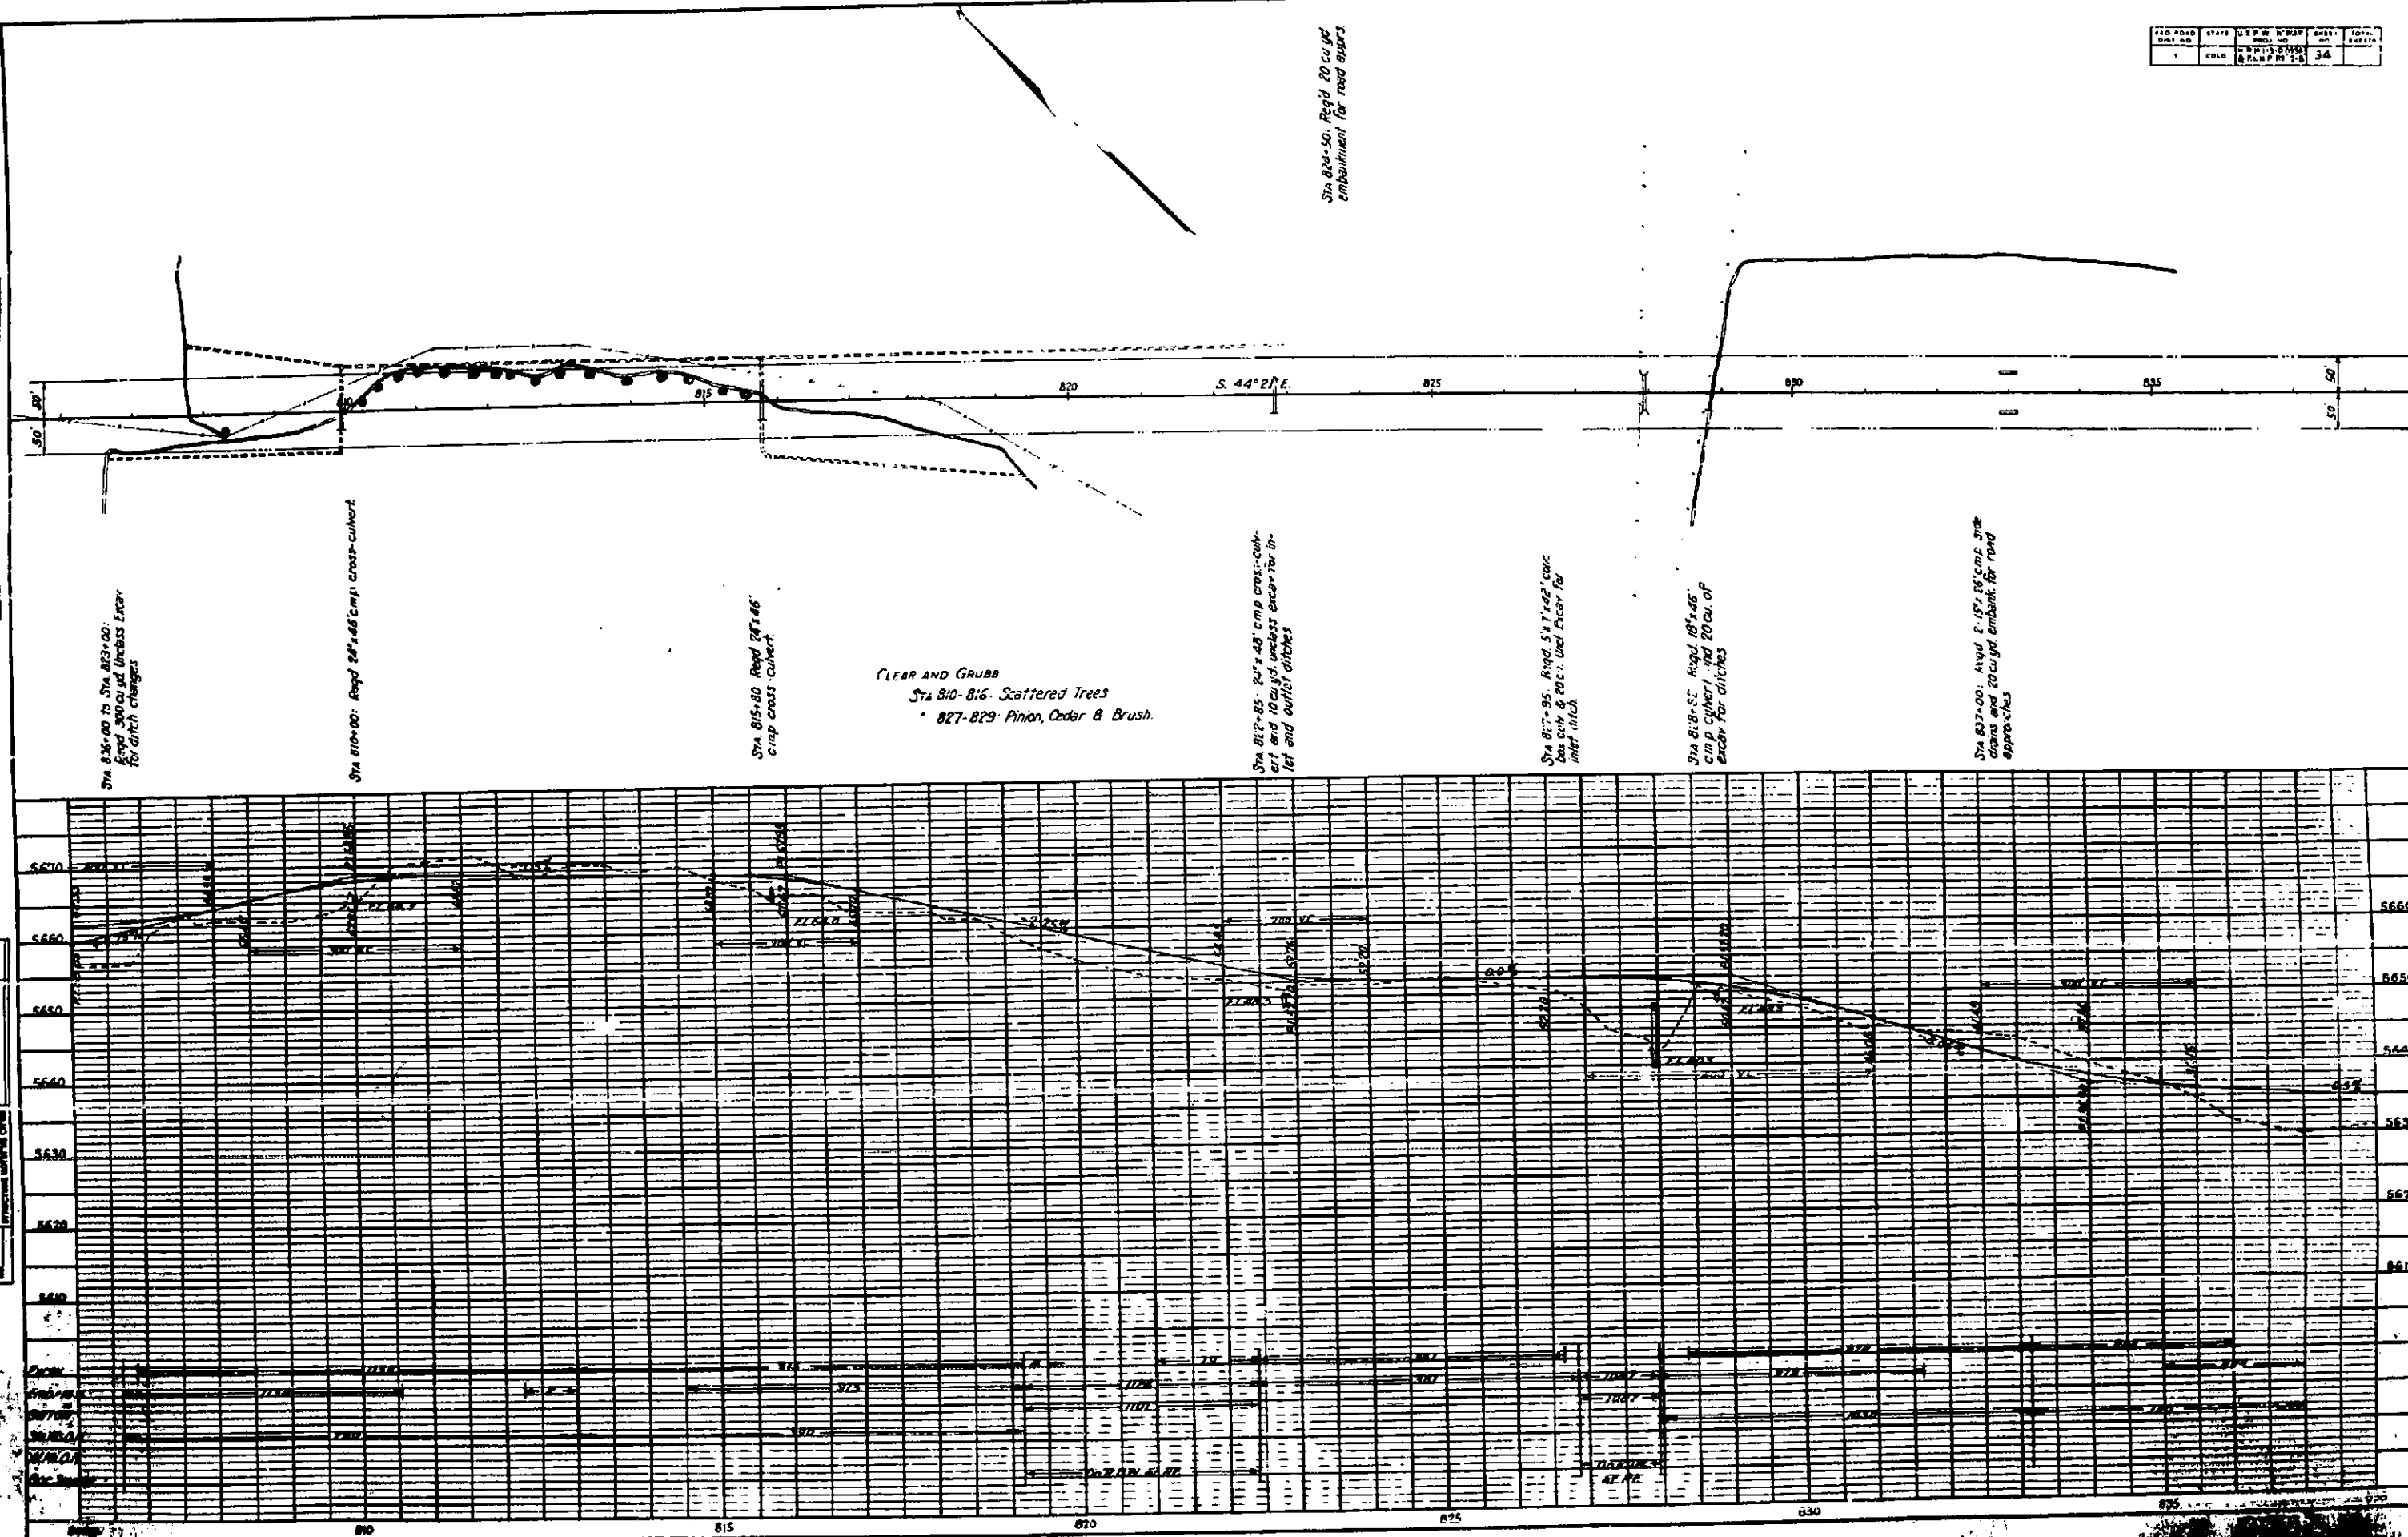



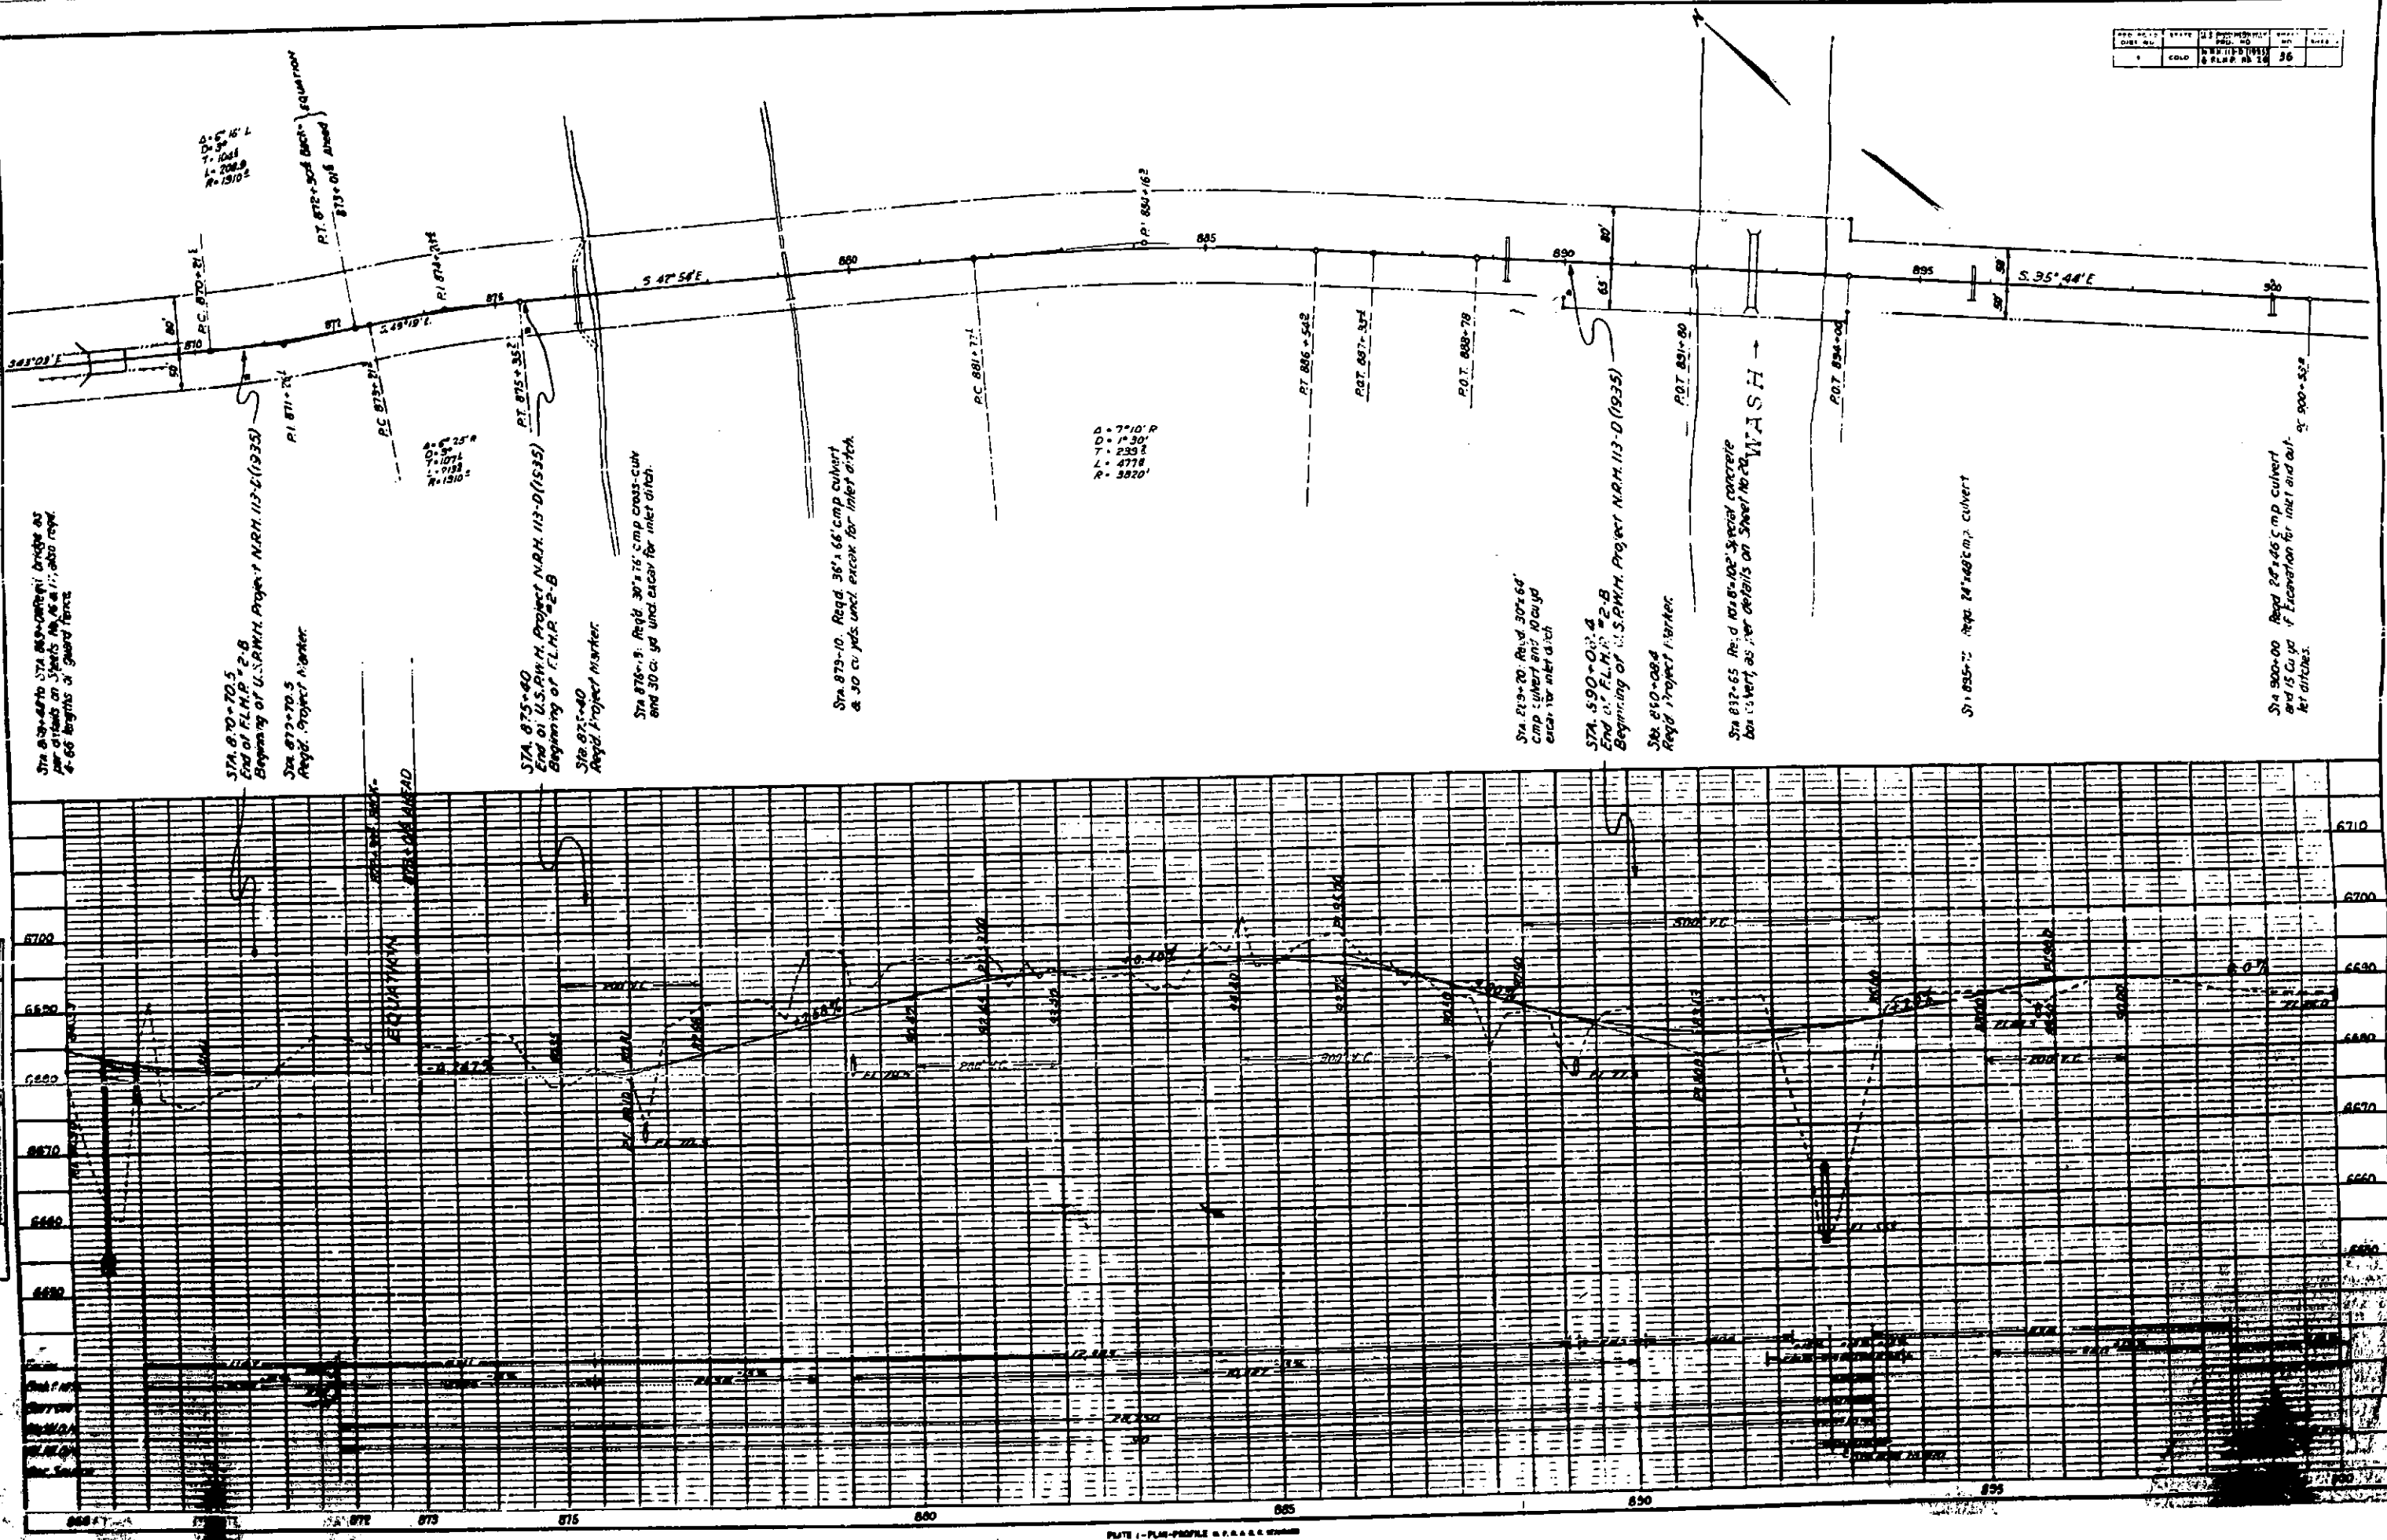


PLATE 1 - PLAN-PROFILE OF ROAD











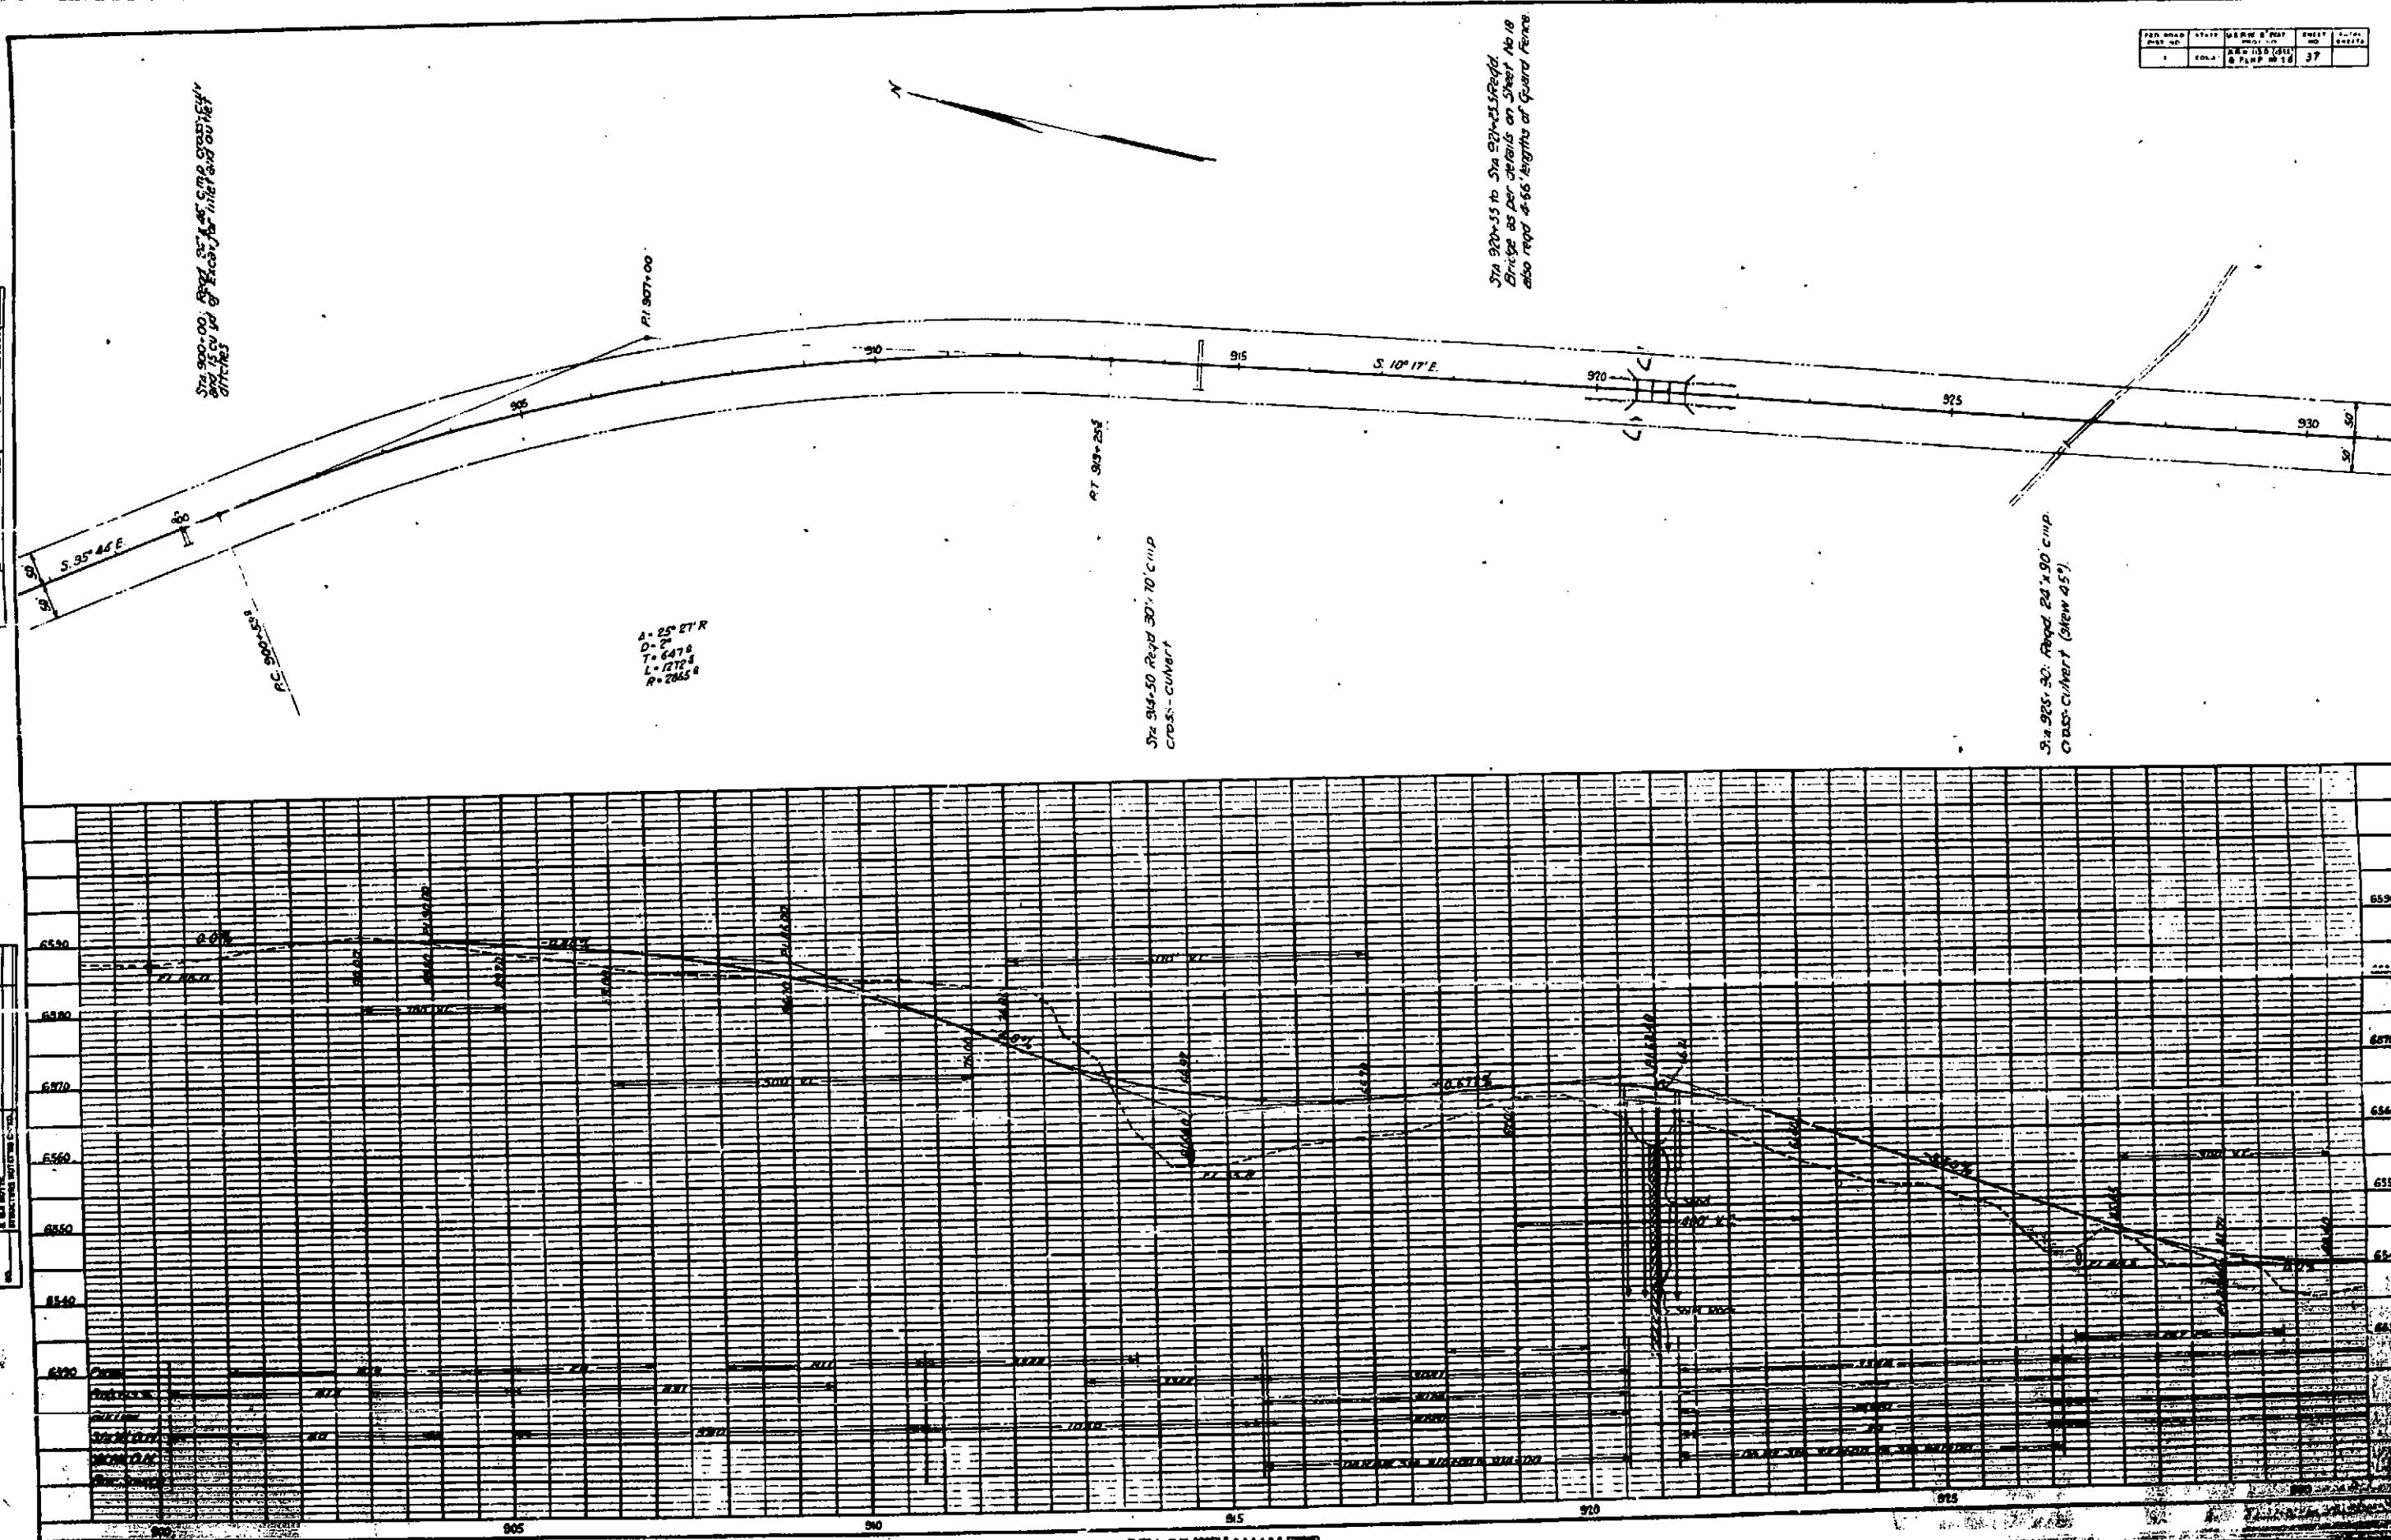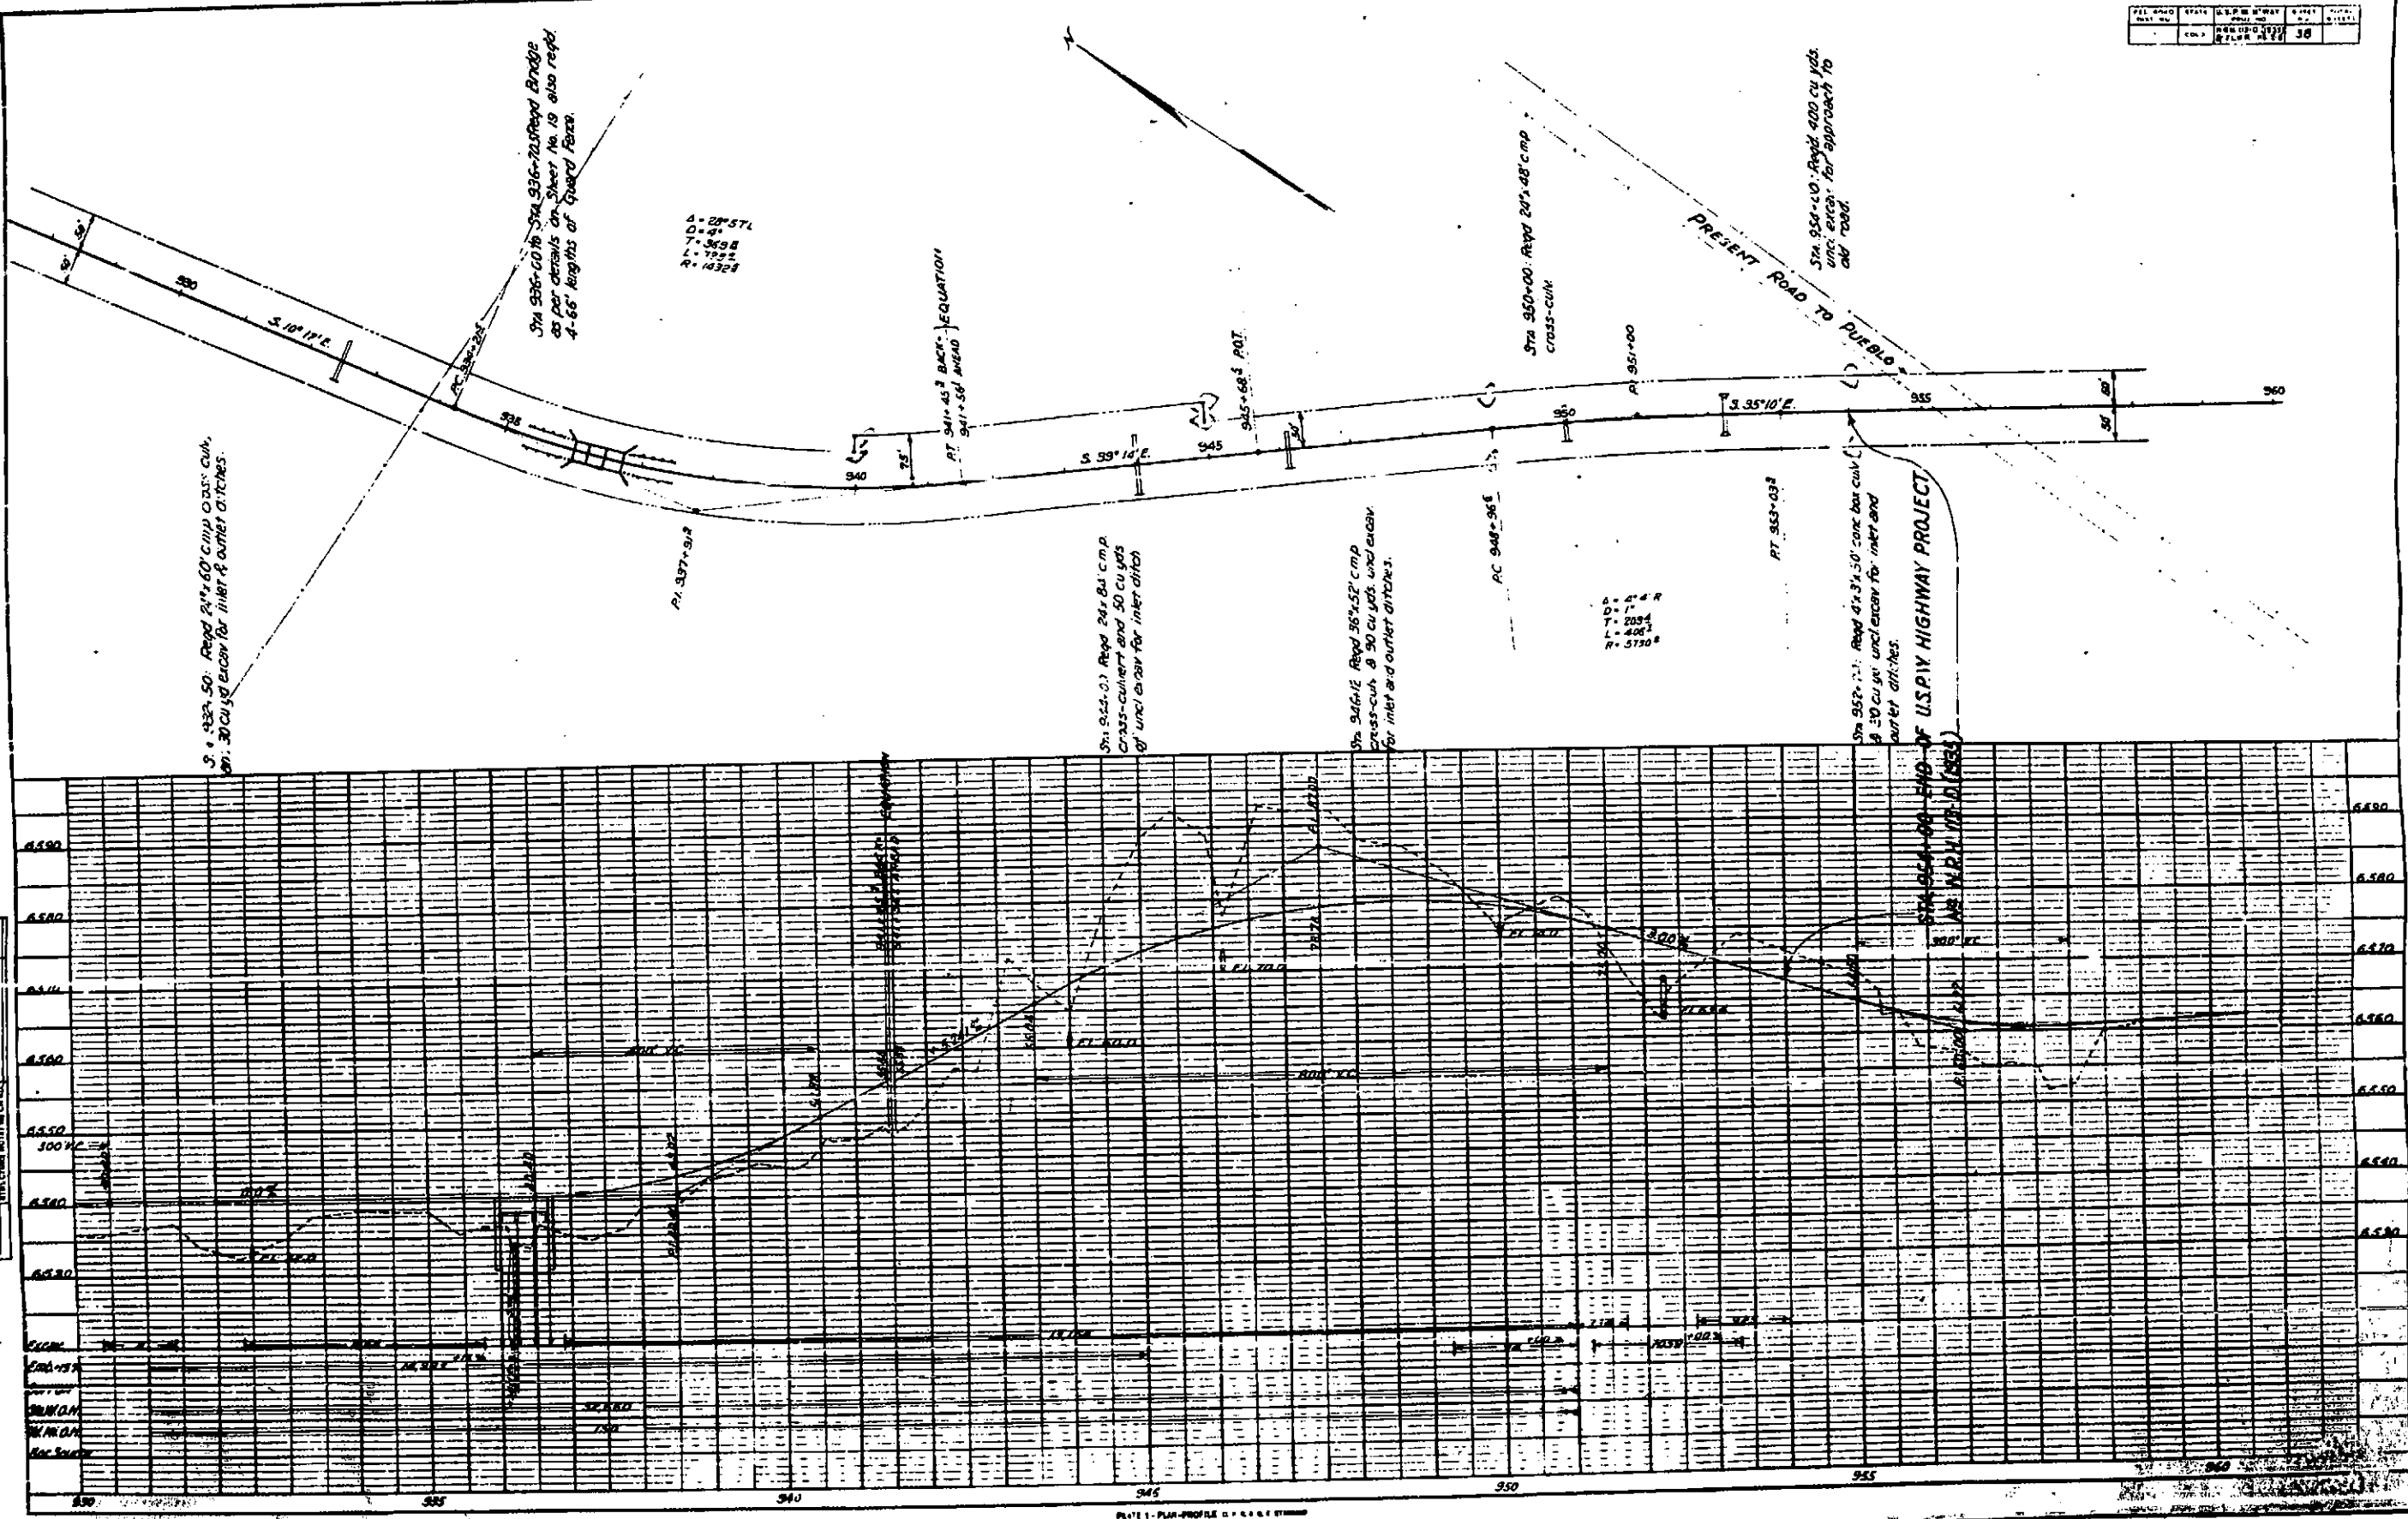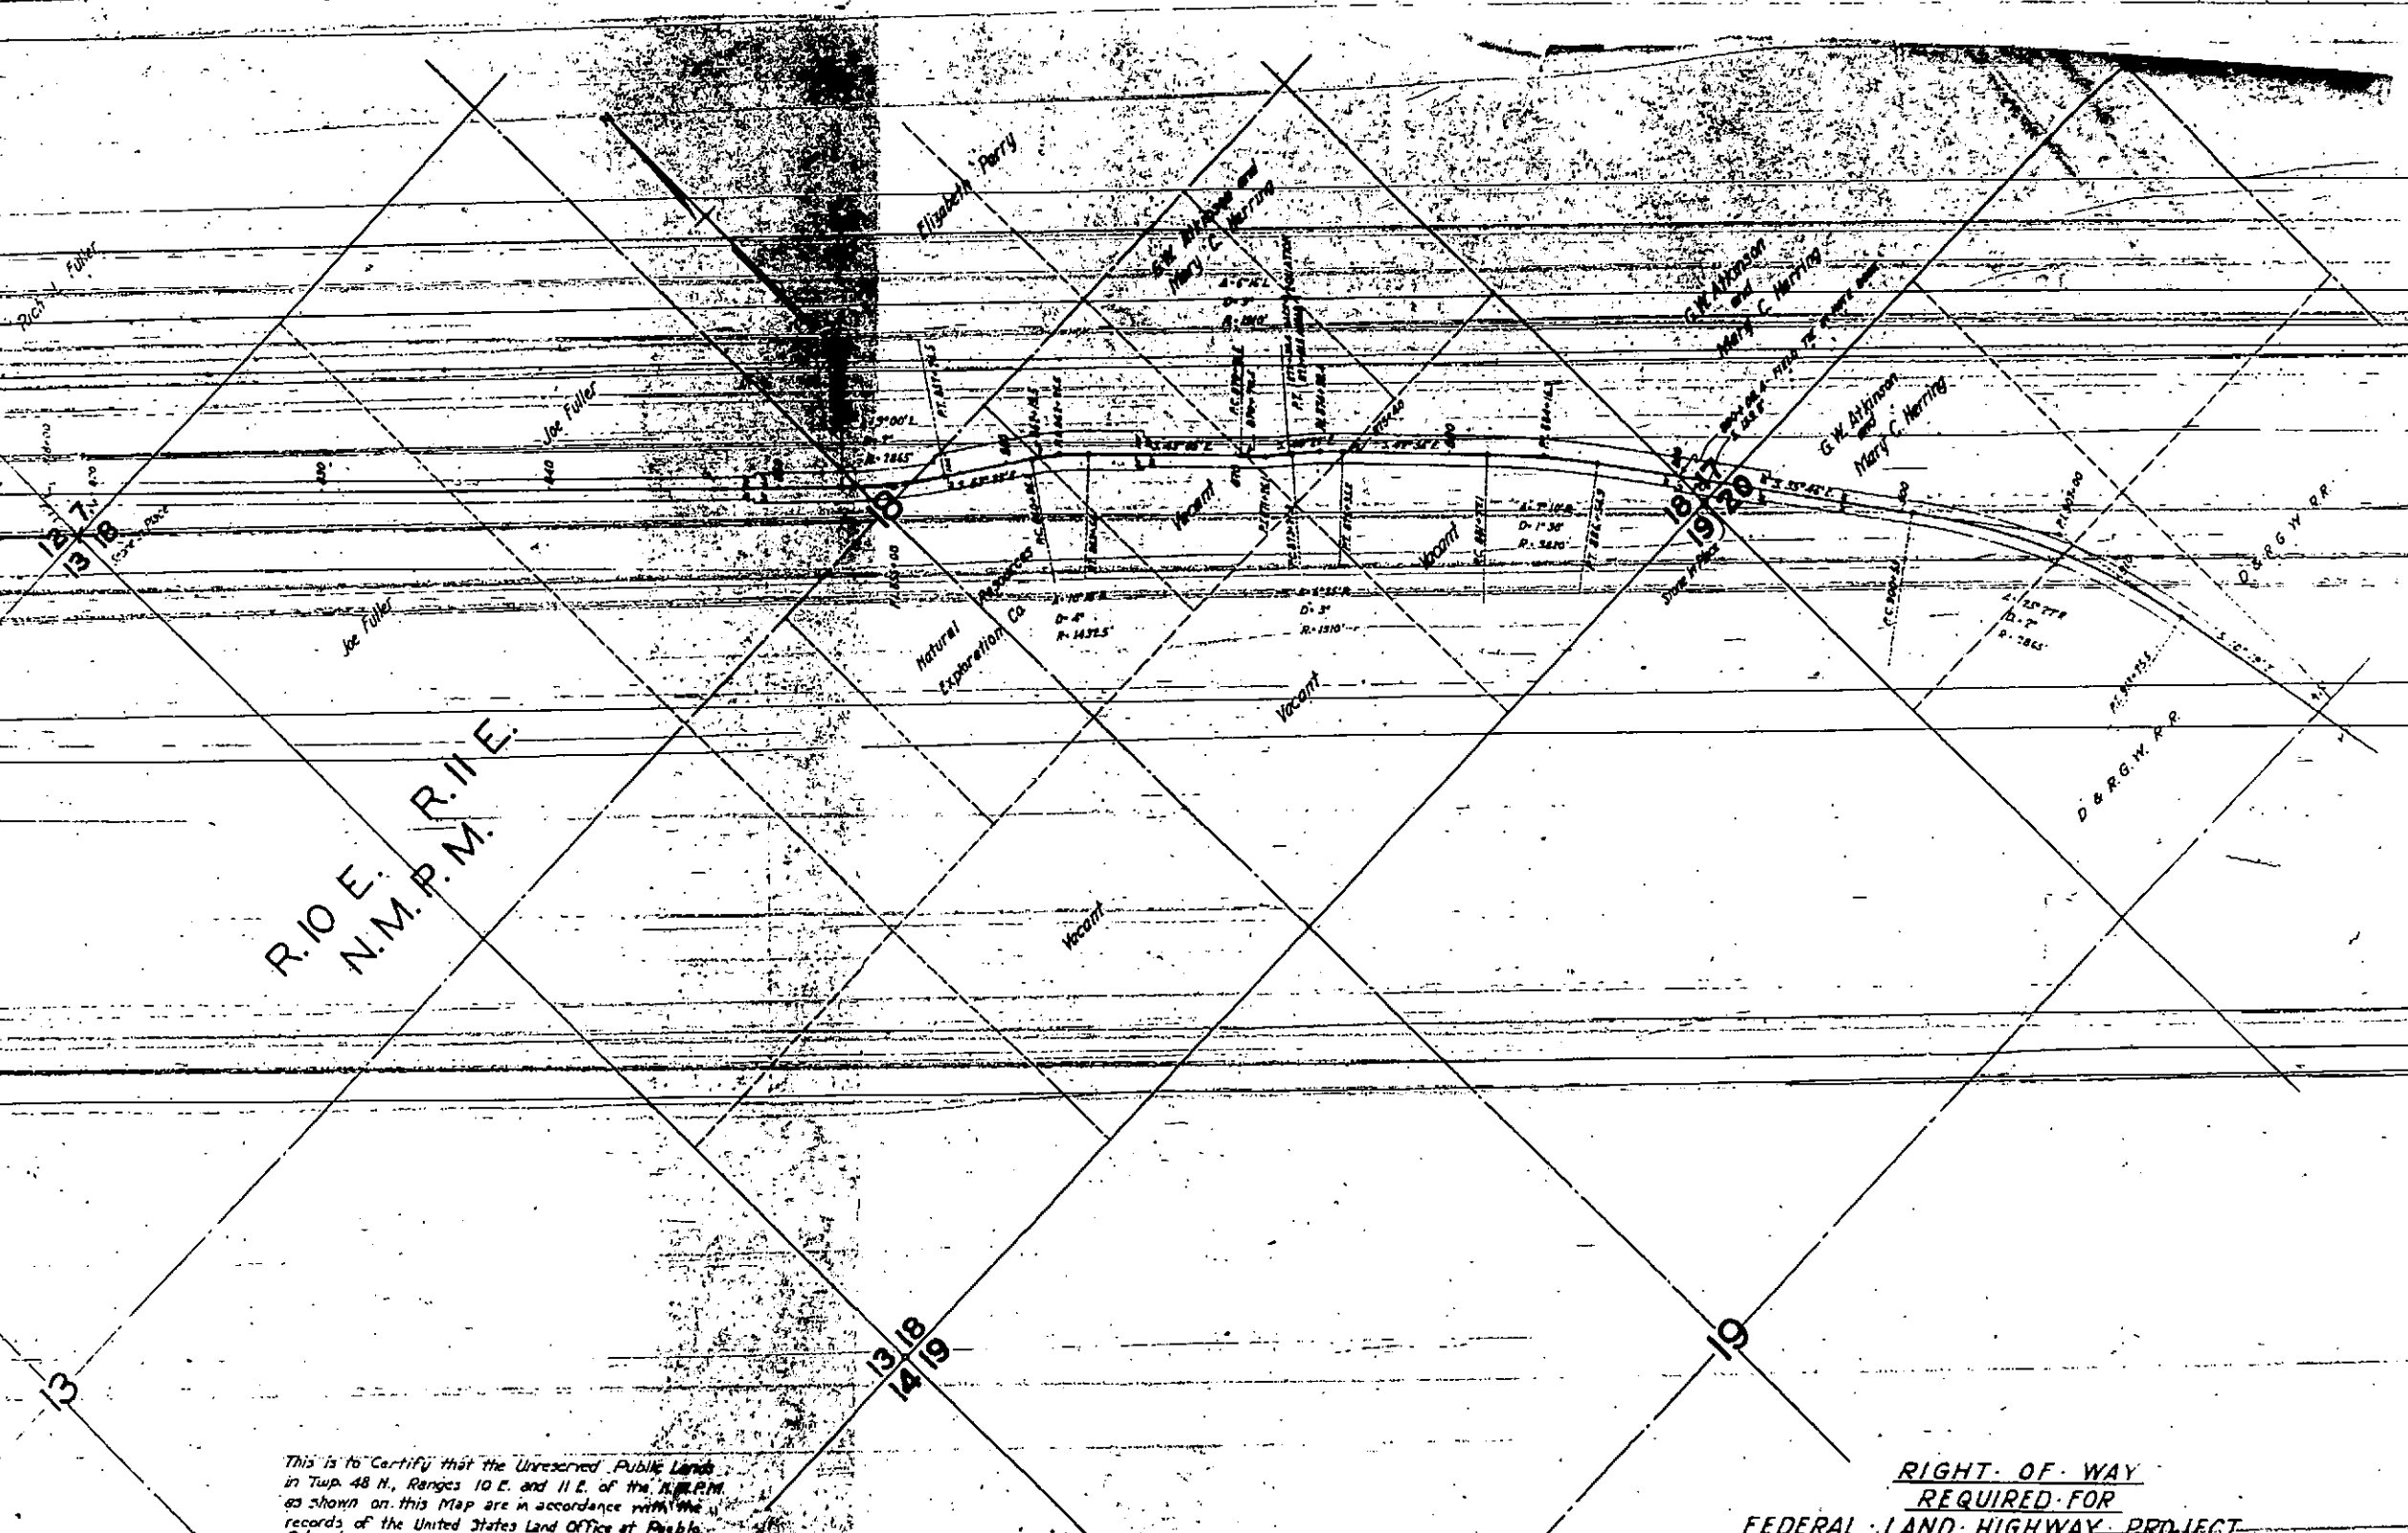

R.10 E. R.11 E.
N.M.P.M.

This is to Certify that the Unreserved Public Lands
in Twp. 48 N., Ranges 10 E. and 11 E. of the N.M.P.M.
as shown on this Map are in accordance with the
records of the United States Land Office at Pueblo,
Colorado.

Date _____
Register, U.S. Land Office,
Pueblo, Colorado.

RIGHT OF WAY
REQUIRED FOR
FEDERAL LAND HIGHWAY PROJECT
NO. 2-B
FREMONT CO. - COLORADO
Scale 1" = 400'