



COLORADO
Department of
Transportation

DOCUMENT SEPARATOR SHEET

REGION 5 – JUNE 2017 CONVERSION

To be placed at the beginning of each separator sheet.



r500001079

Description:

ROW Plans 24X36

Route # and Mile Points:

SH 145

Originating Office:

ROW/Survey


File Name:

FLHP 7(1)_ROW(.PDF)

Box Location:

21 (TUBE-2) of 38


FLHP 700

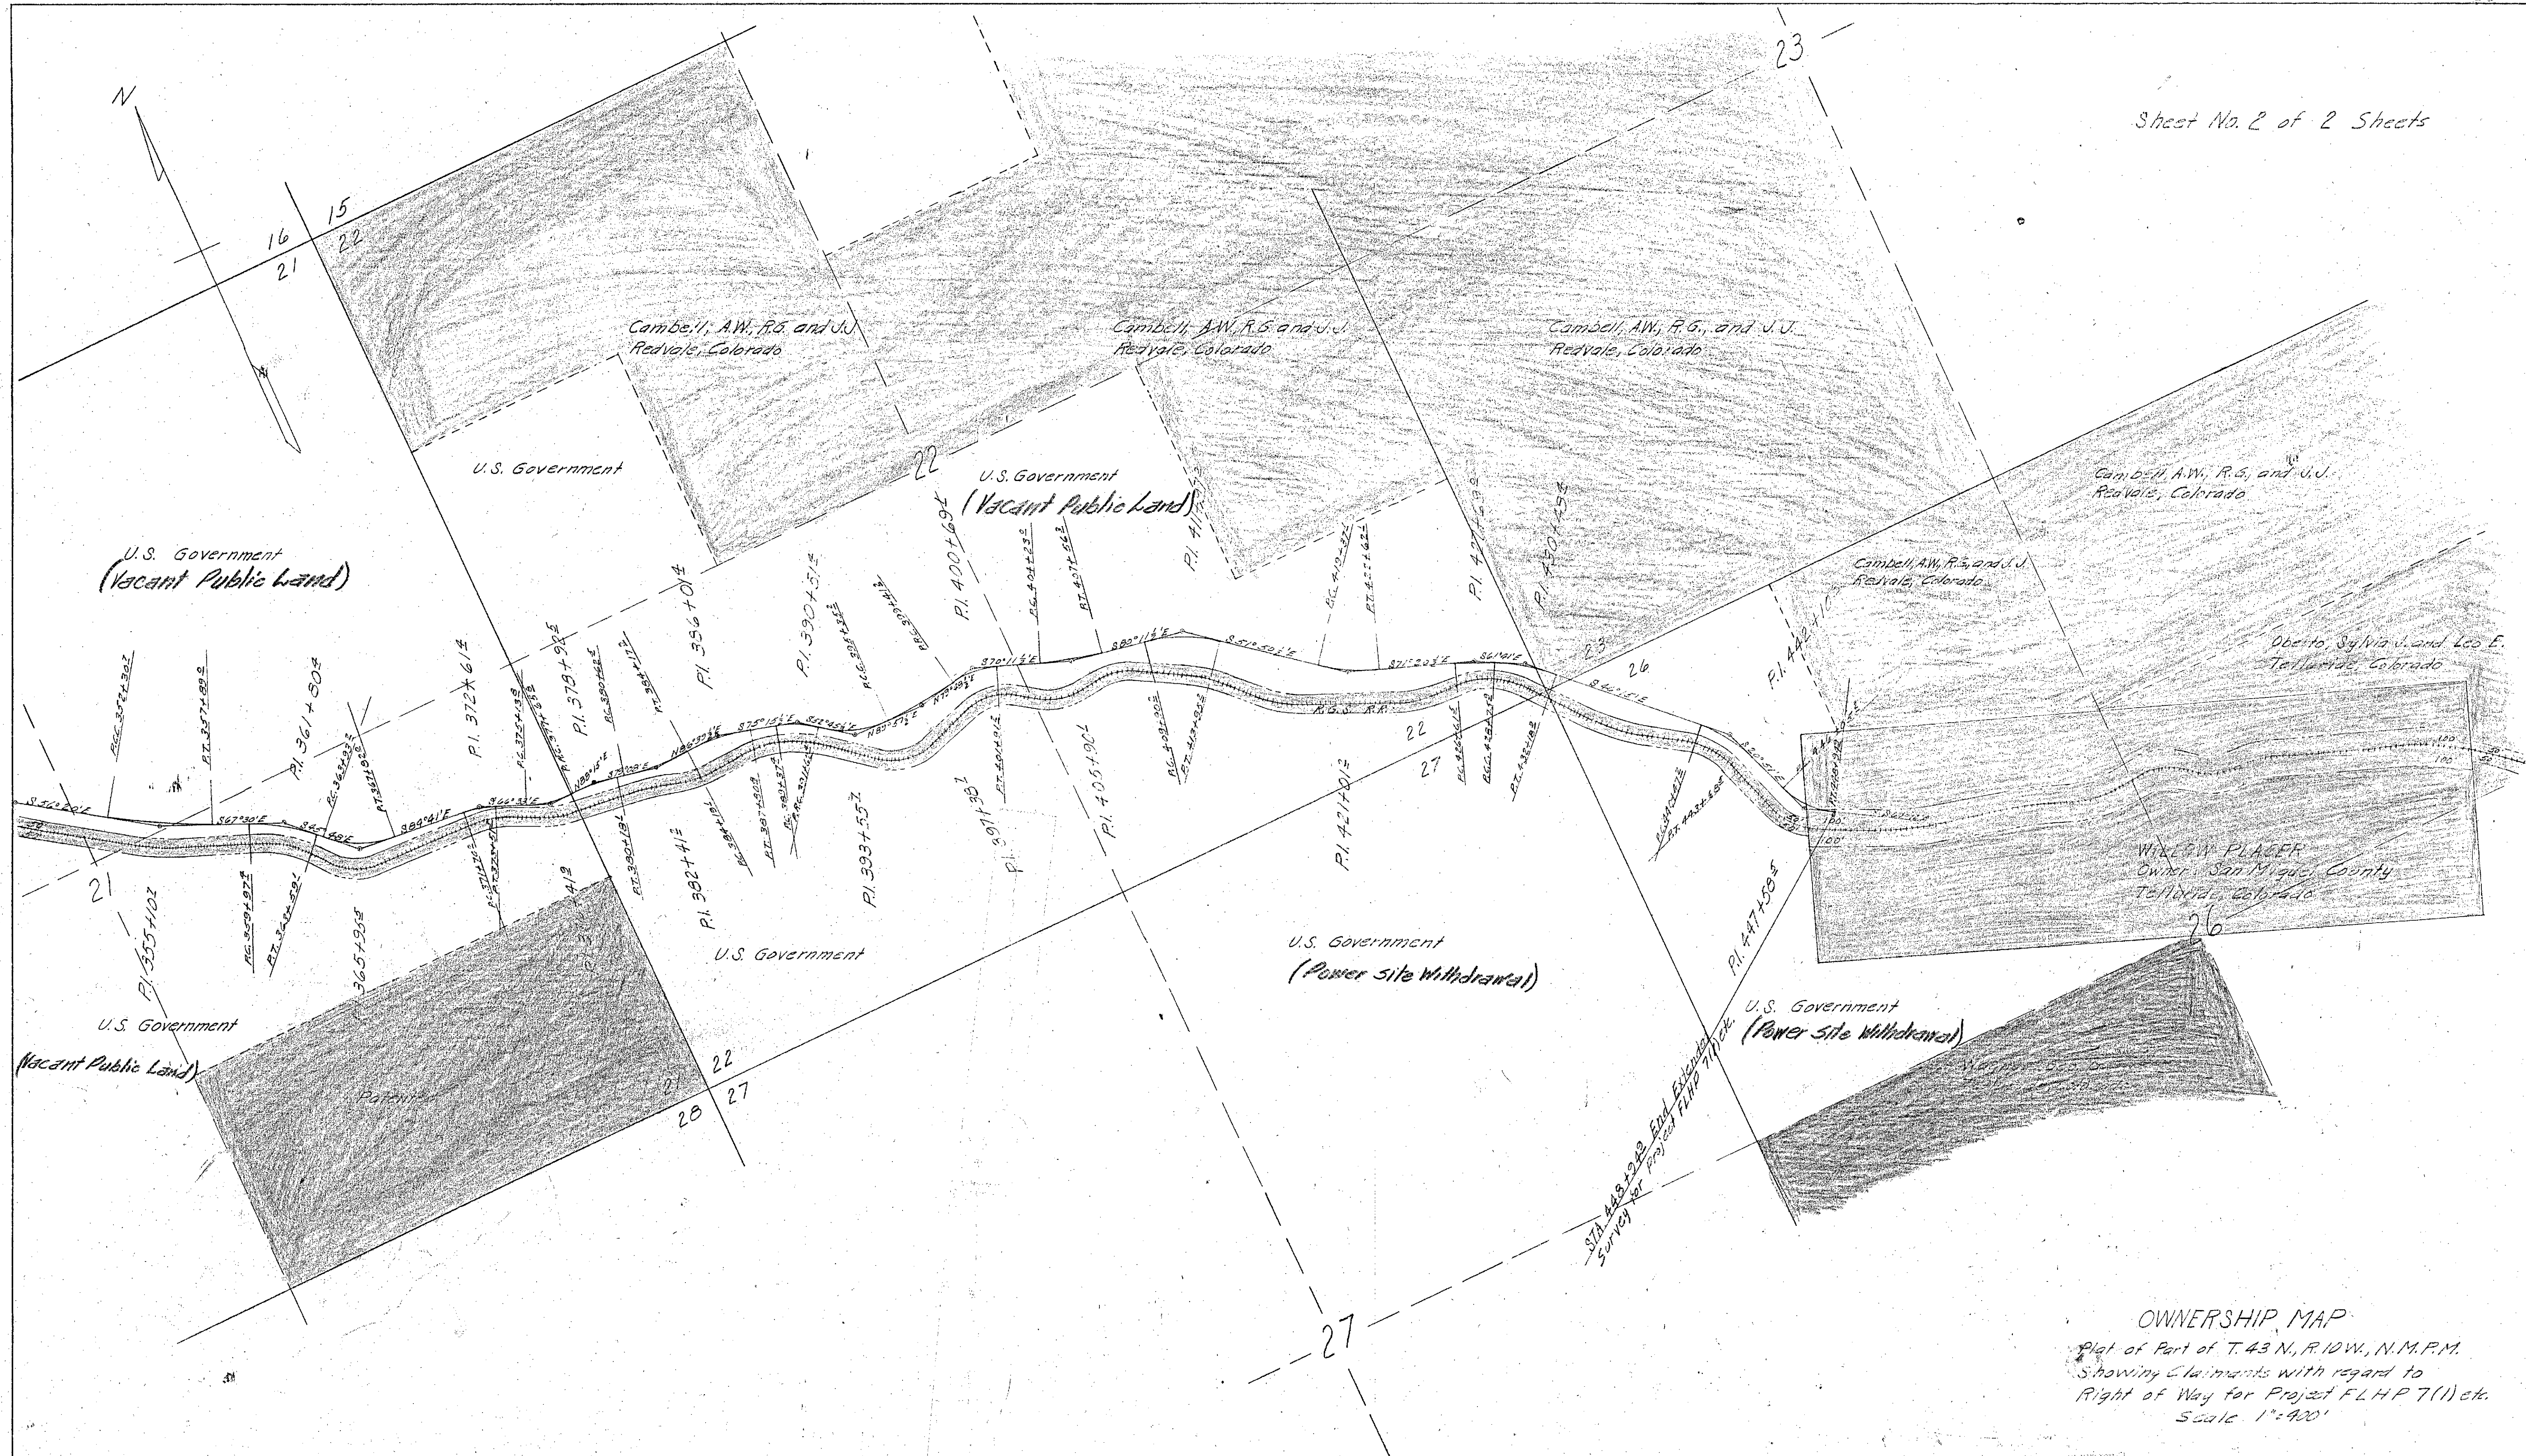

Note:
Land Lines Traced from Railroad R.O.W. Map
and are projected Lines.

OWNERSHIP MAP
Part of T. 43 N., R. 10 W., N.M.P.M.
Showing Claimants with regard to
Right of Way for Project FLHP 7(1) etc.
Scale 1"=400'


Project FLHP 7(1) etc. Extended Survey

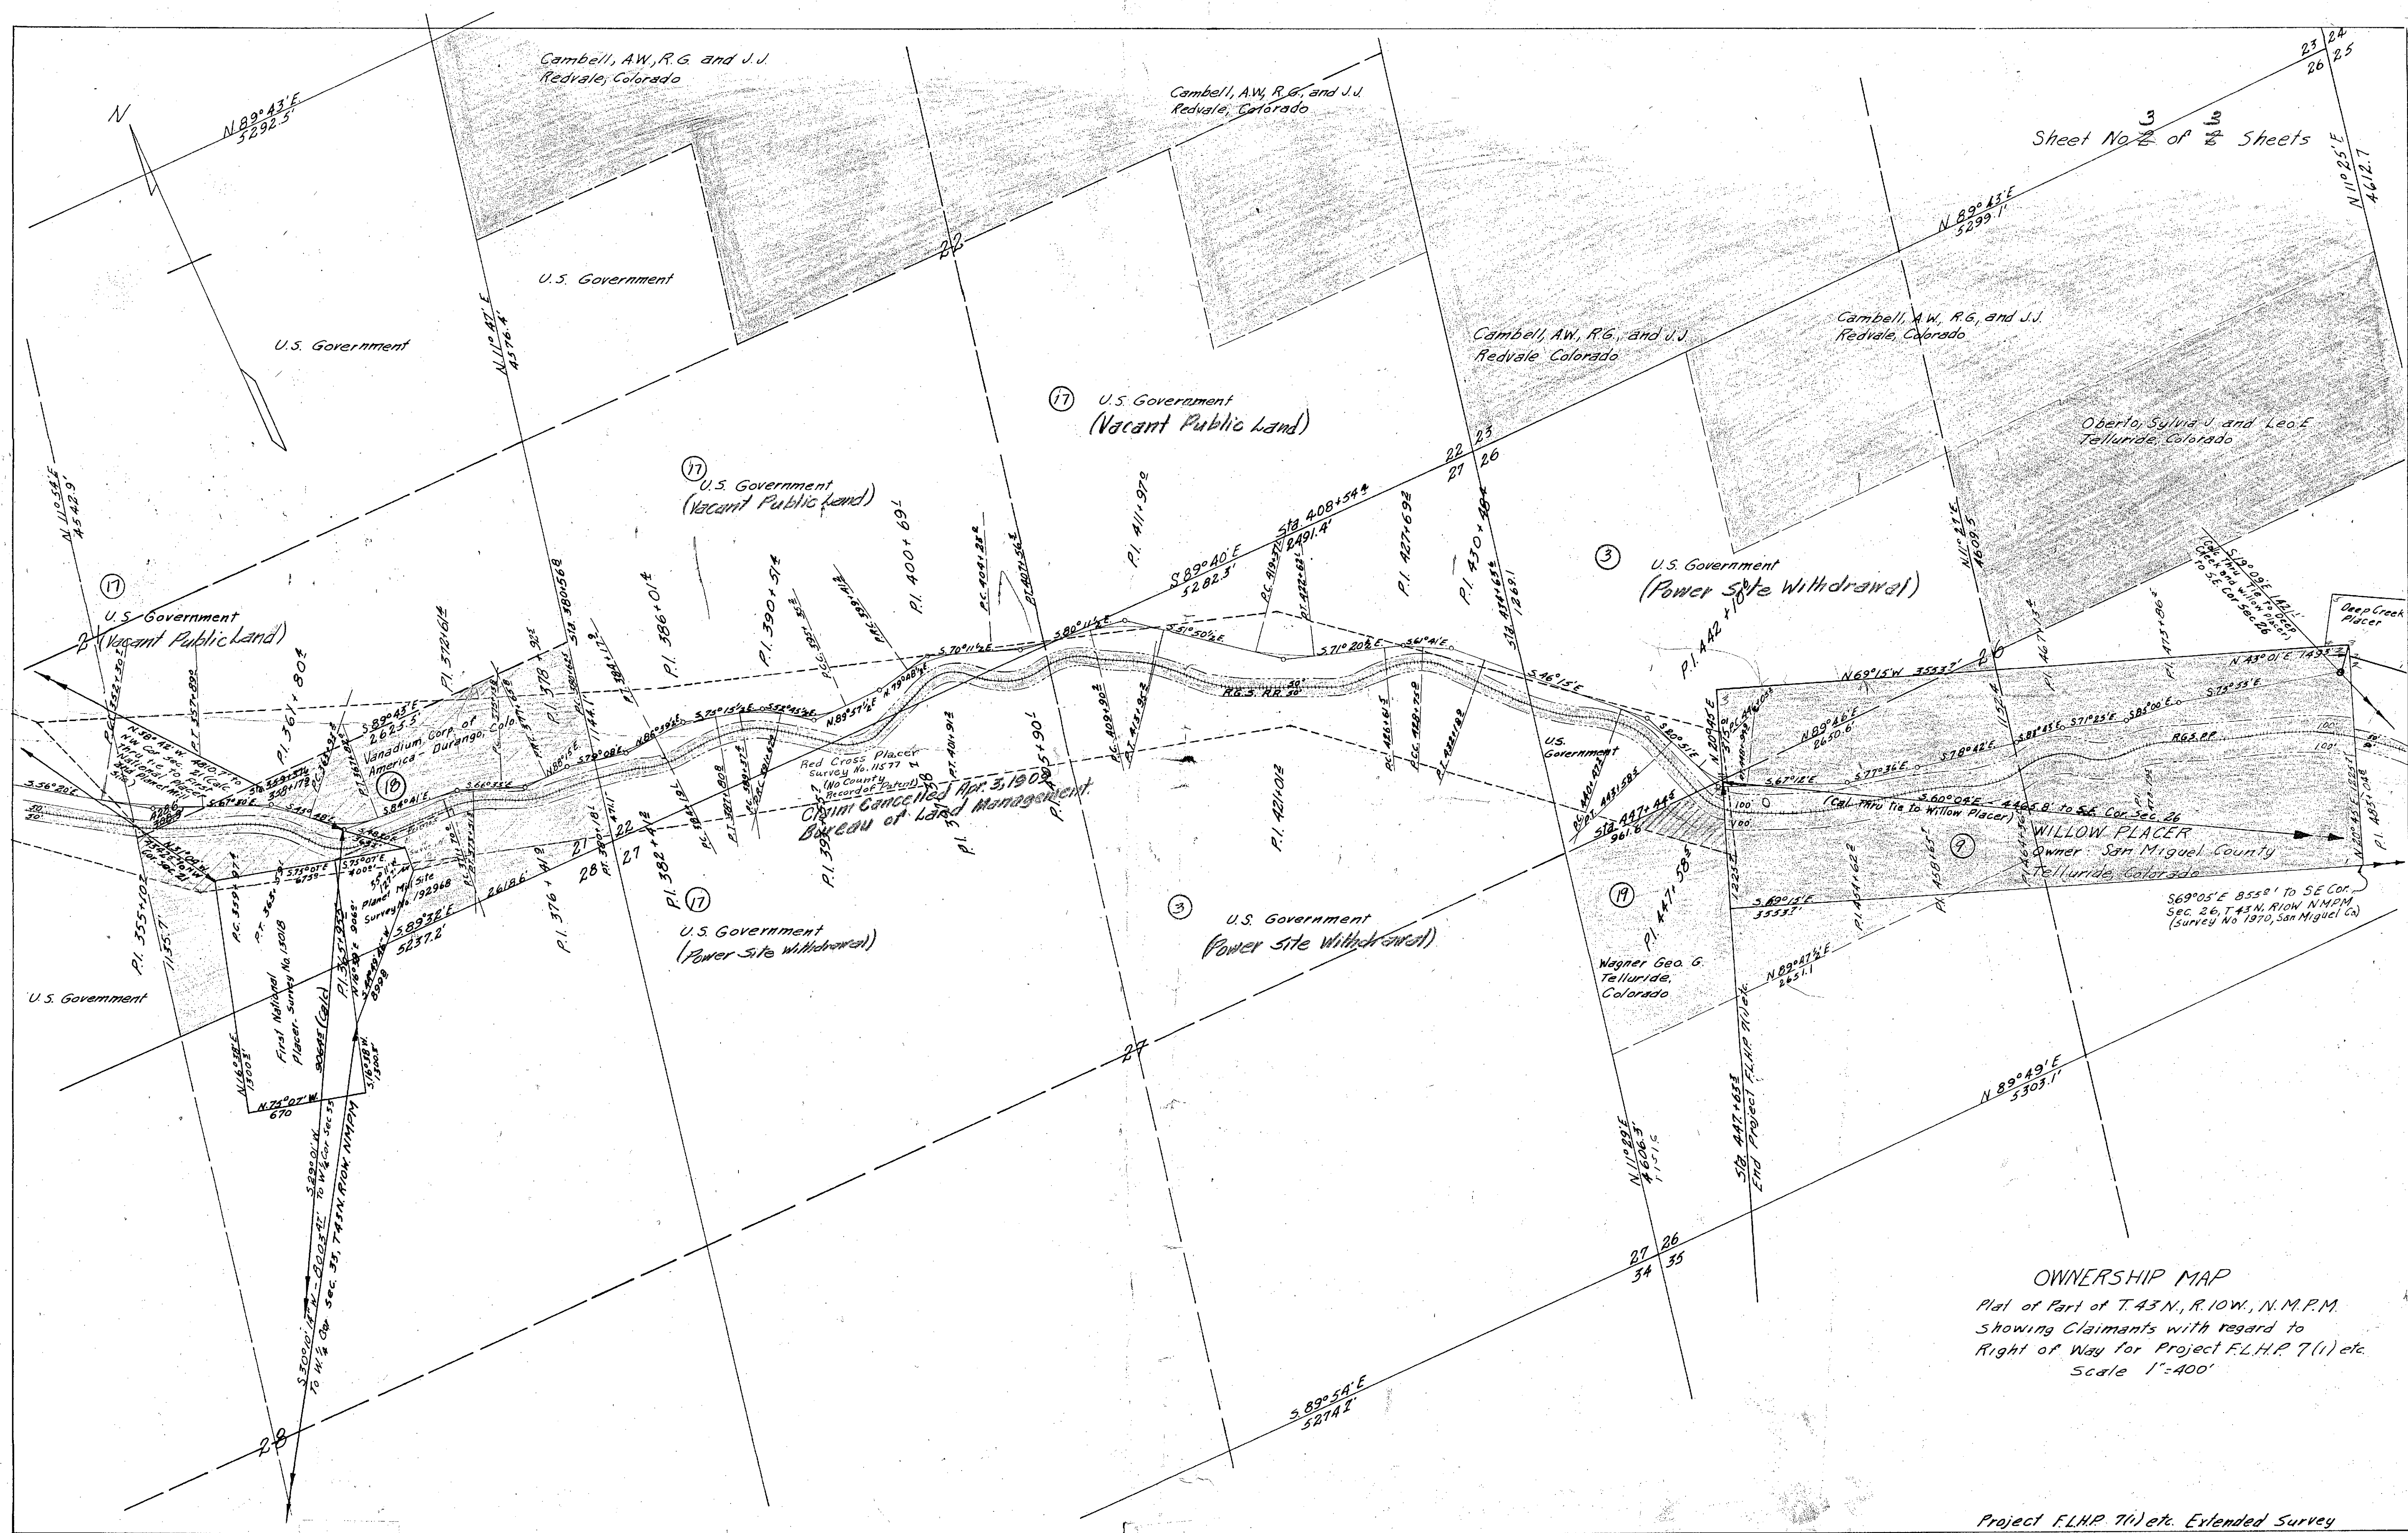

OWNERSHIP MAP

Plat of Part of T.43 N., R.10 W., N.M.P.M.
Showing Claimants with regard to
Right of Way for Project F.L.H.P. 7(1) etc.
Scale 1"=400'

Project F.L.H.P. 7(1) etc. Extended Survey

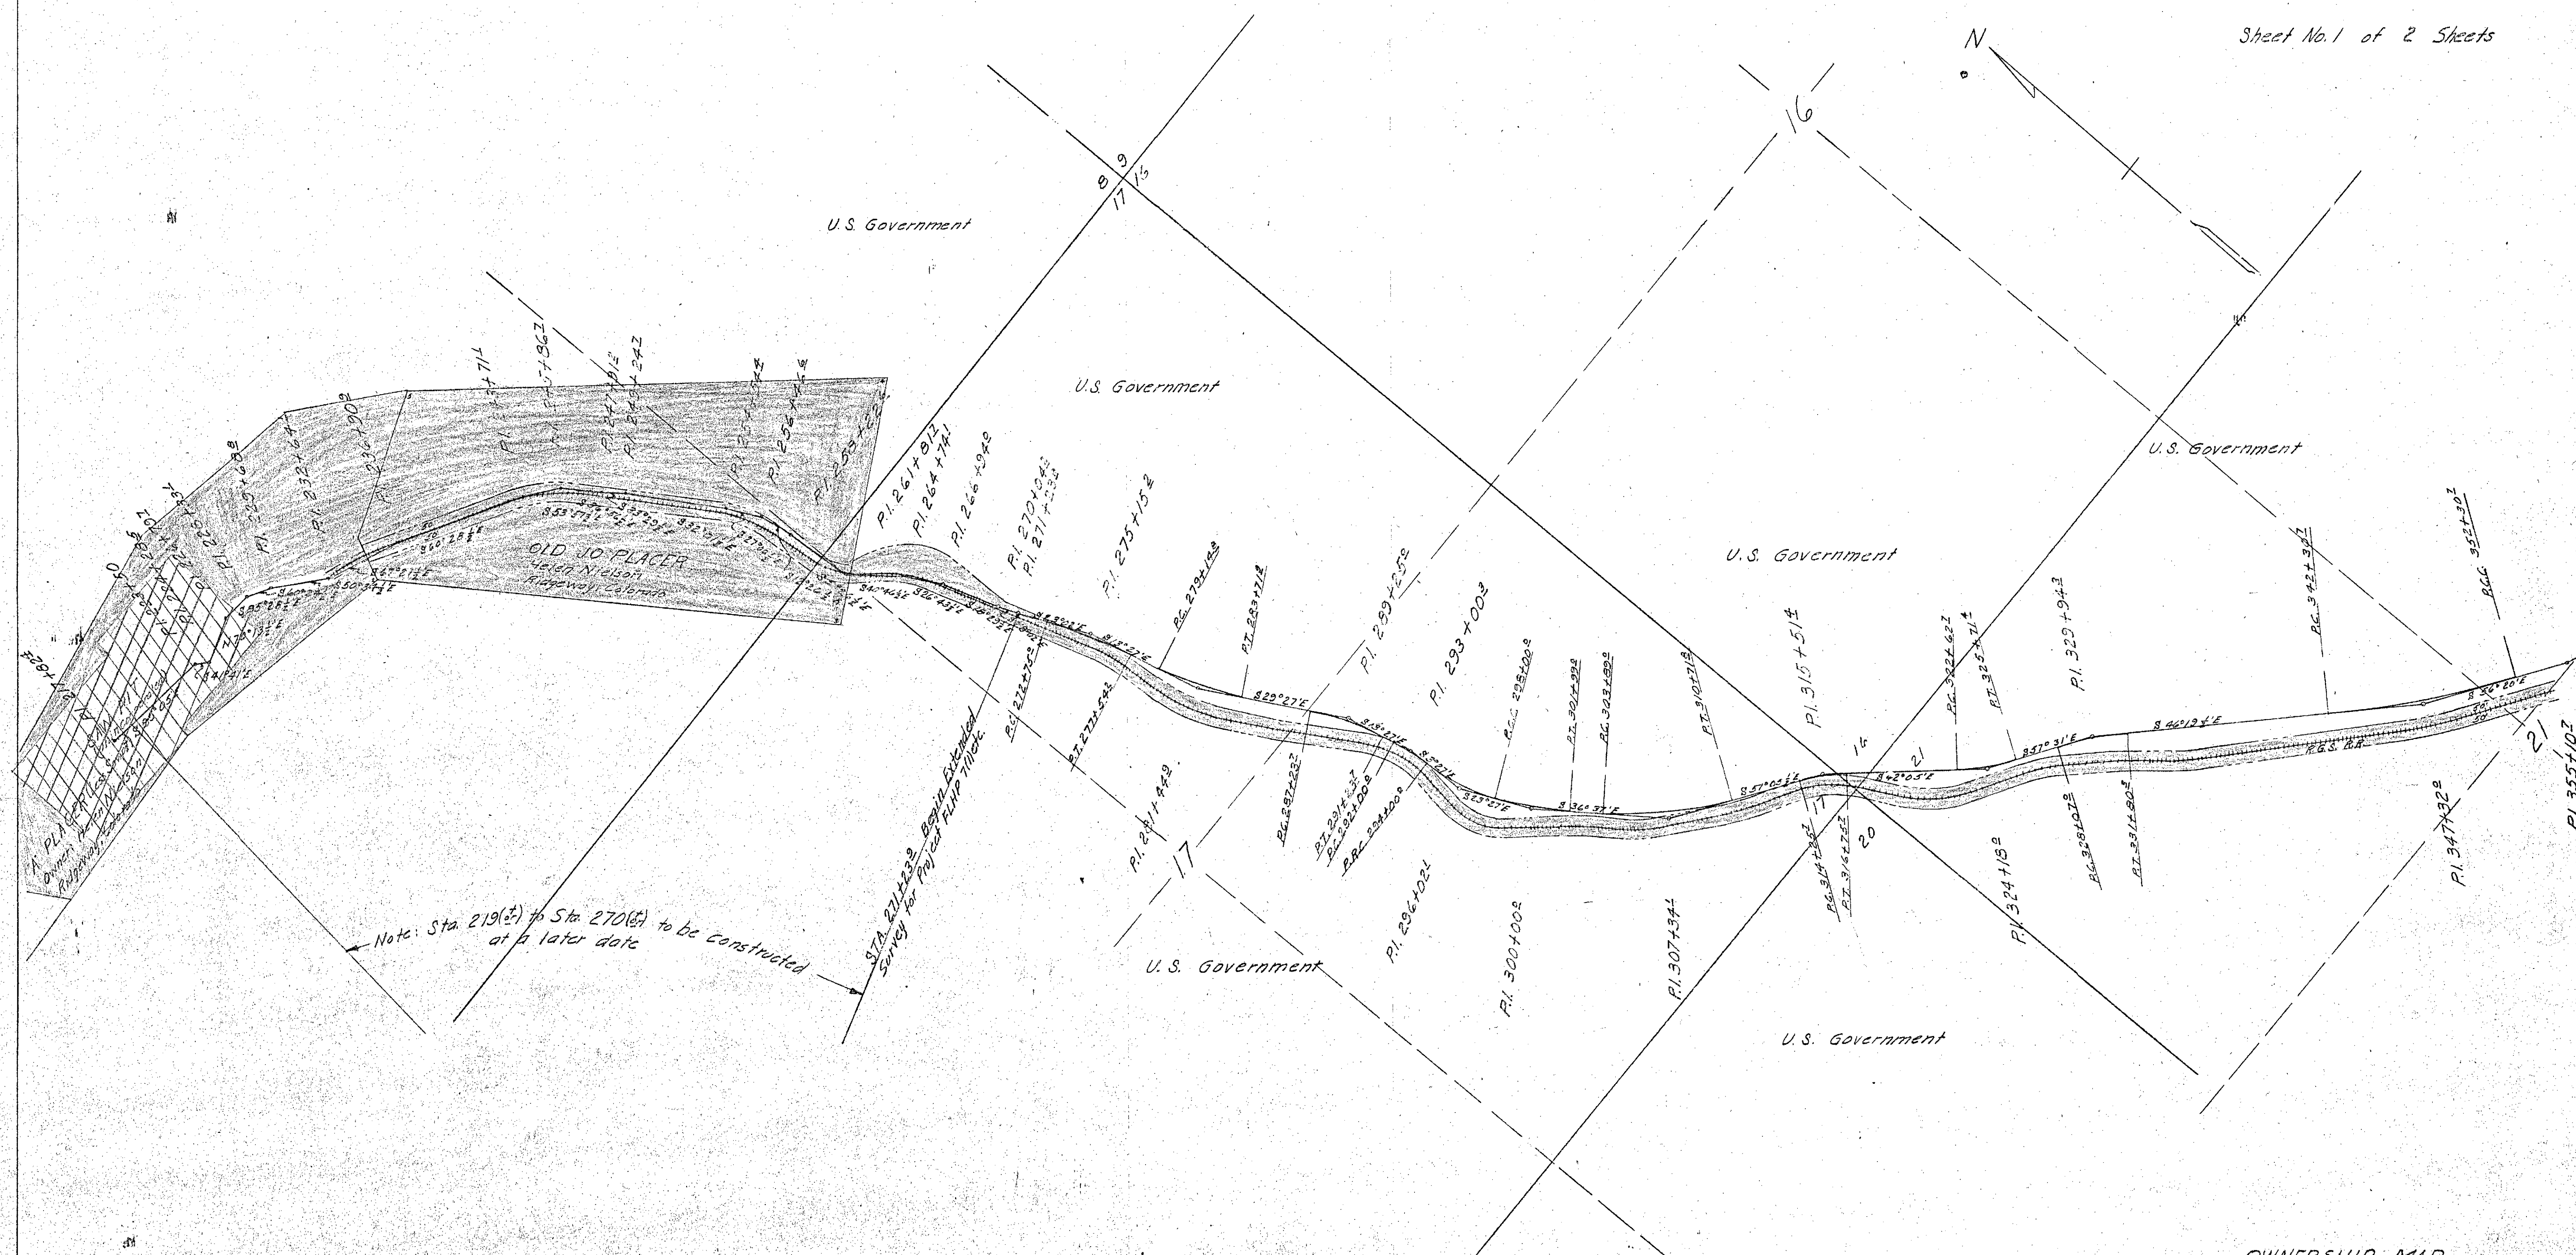

OWNERSHIP MAP
 Plat of Part of Township 43 N, R. 10 W,
 N.M.P.M.; Showing Claimants with regard
 to Right of Way for Project FLHP 7(1)
 Scale 1"=400'

Note:
 Land Lines Traced from Railroad R.O.W. Map
 and are projected Lines.

Project FLHP 7(1) etc. Extended Survey

