
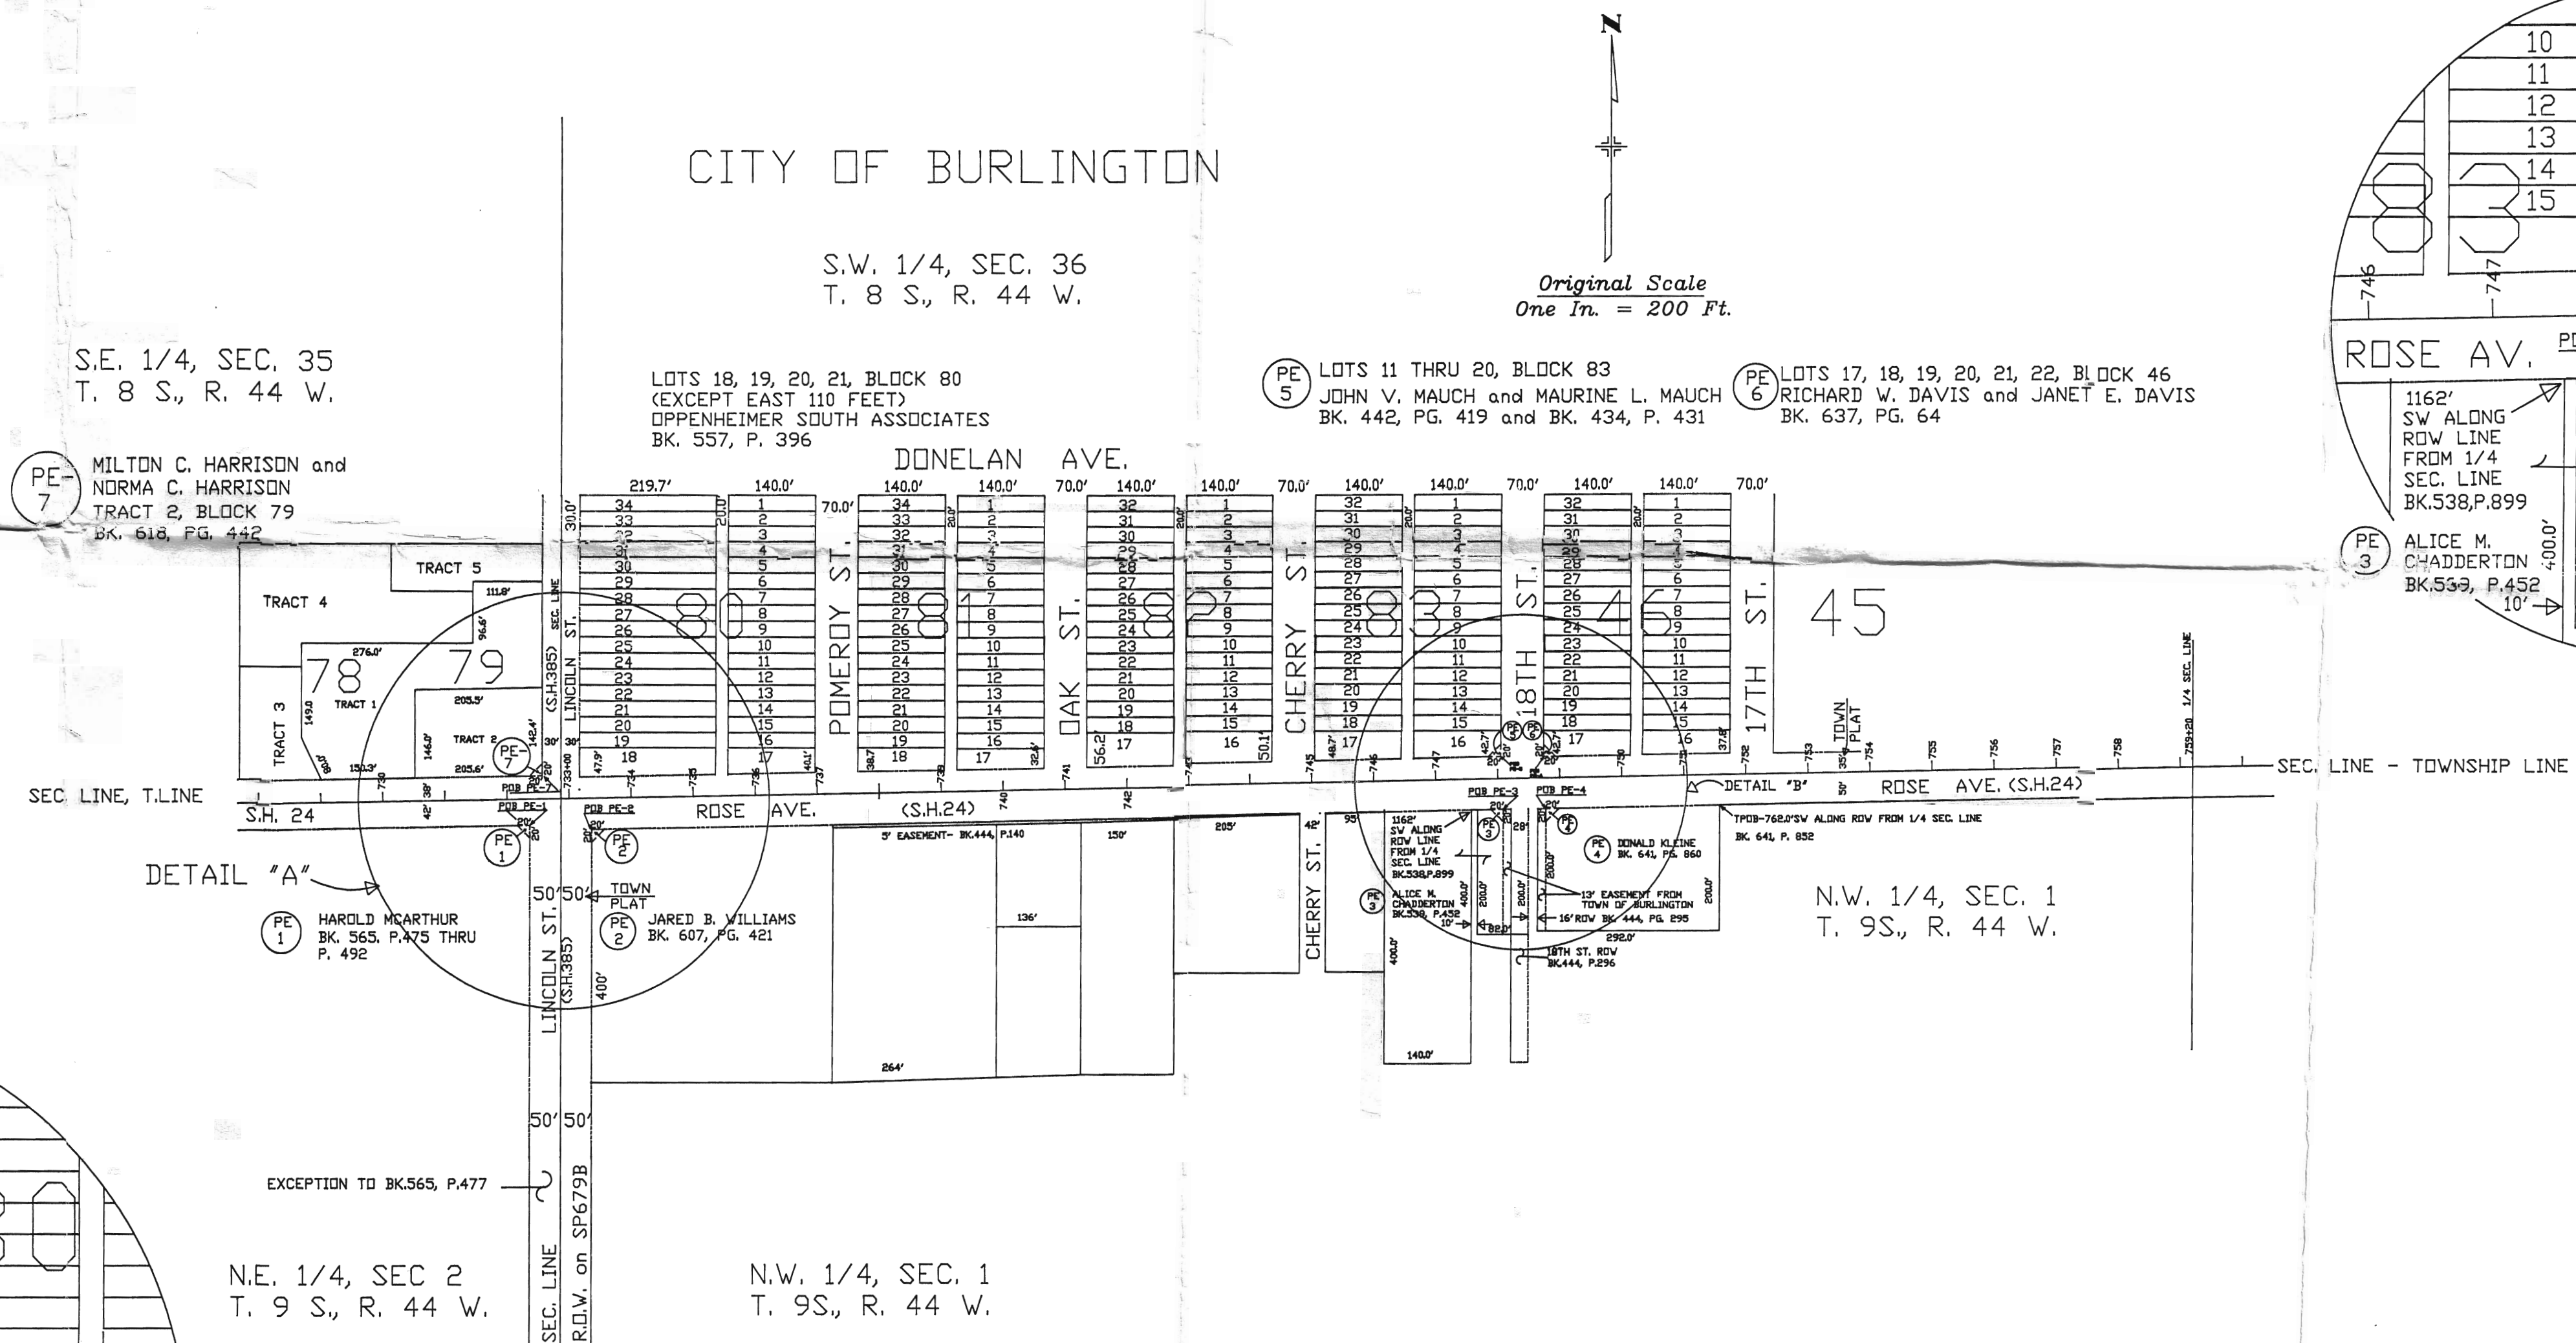
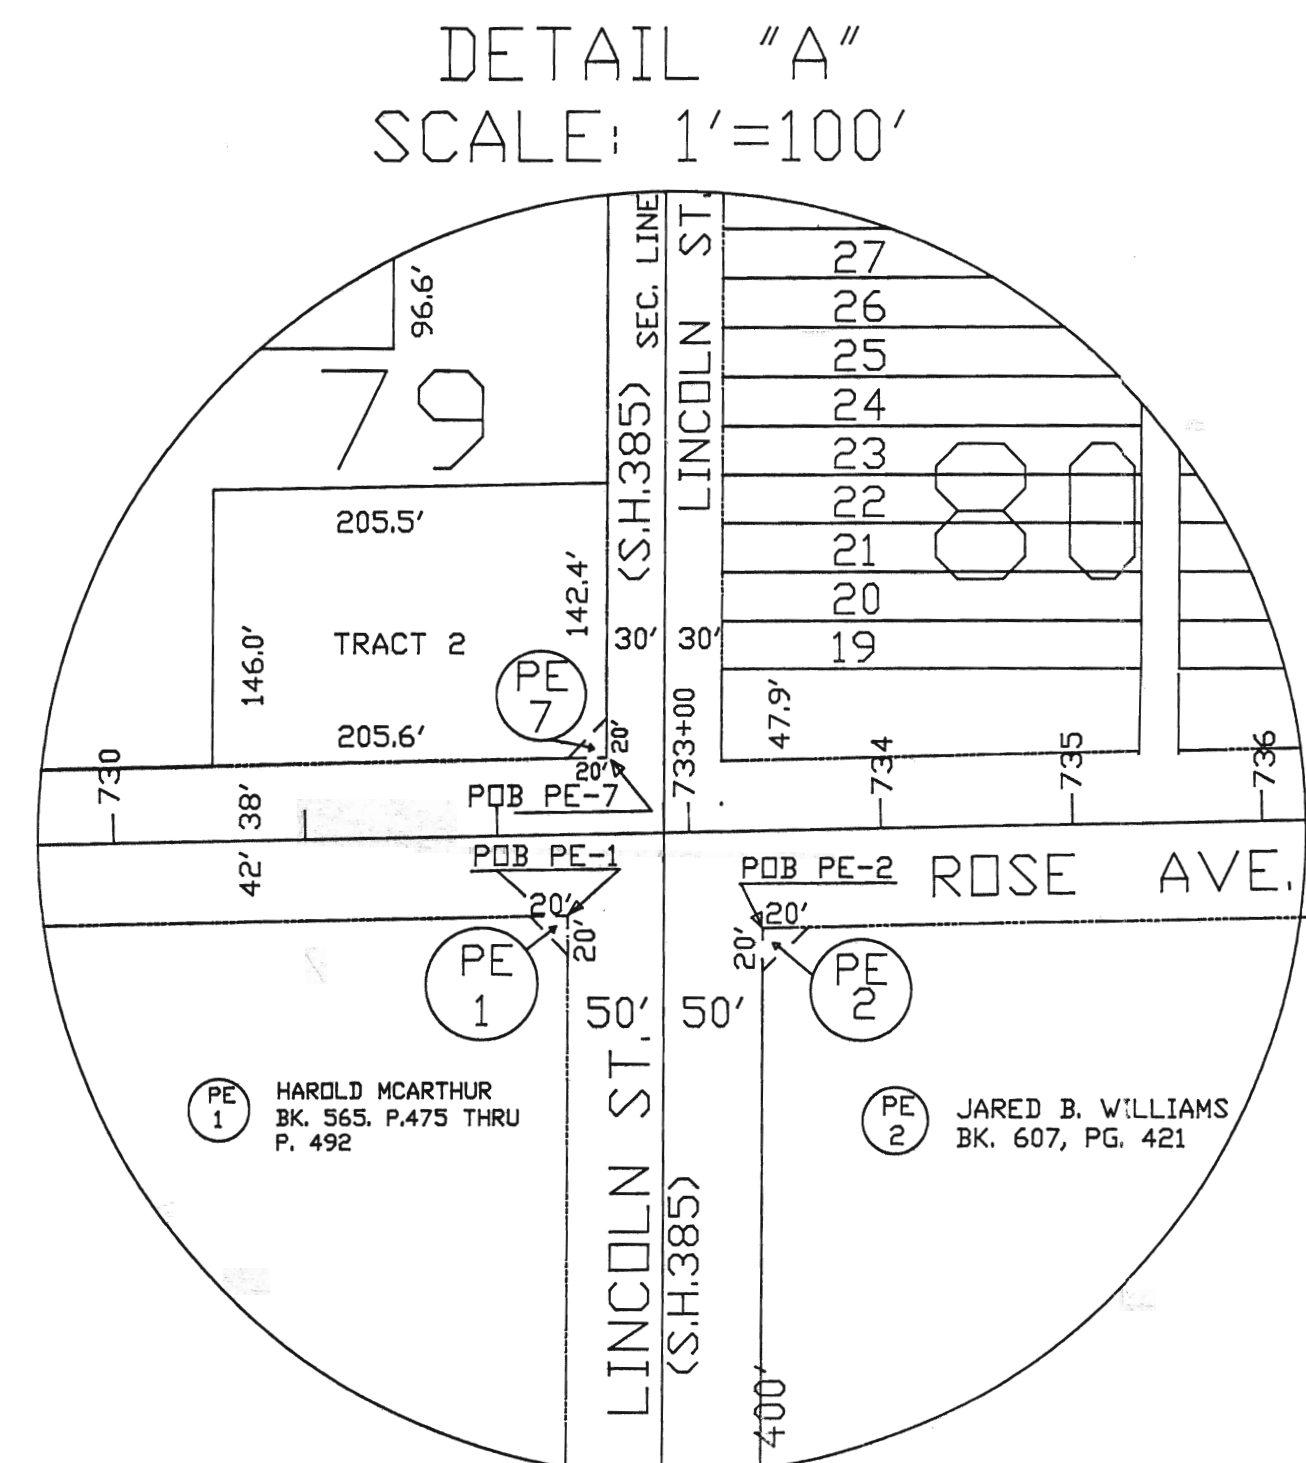


KIT CARSON COUNTY
STATE HIGHWAY 385
RIGHT OF WAY

RIGHT OF WAY
IN BURLINGTON AT
S.H. 24 WEST

DETAIL "B"
SCALE: 1"=100'

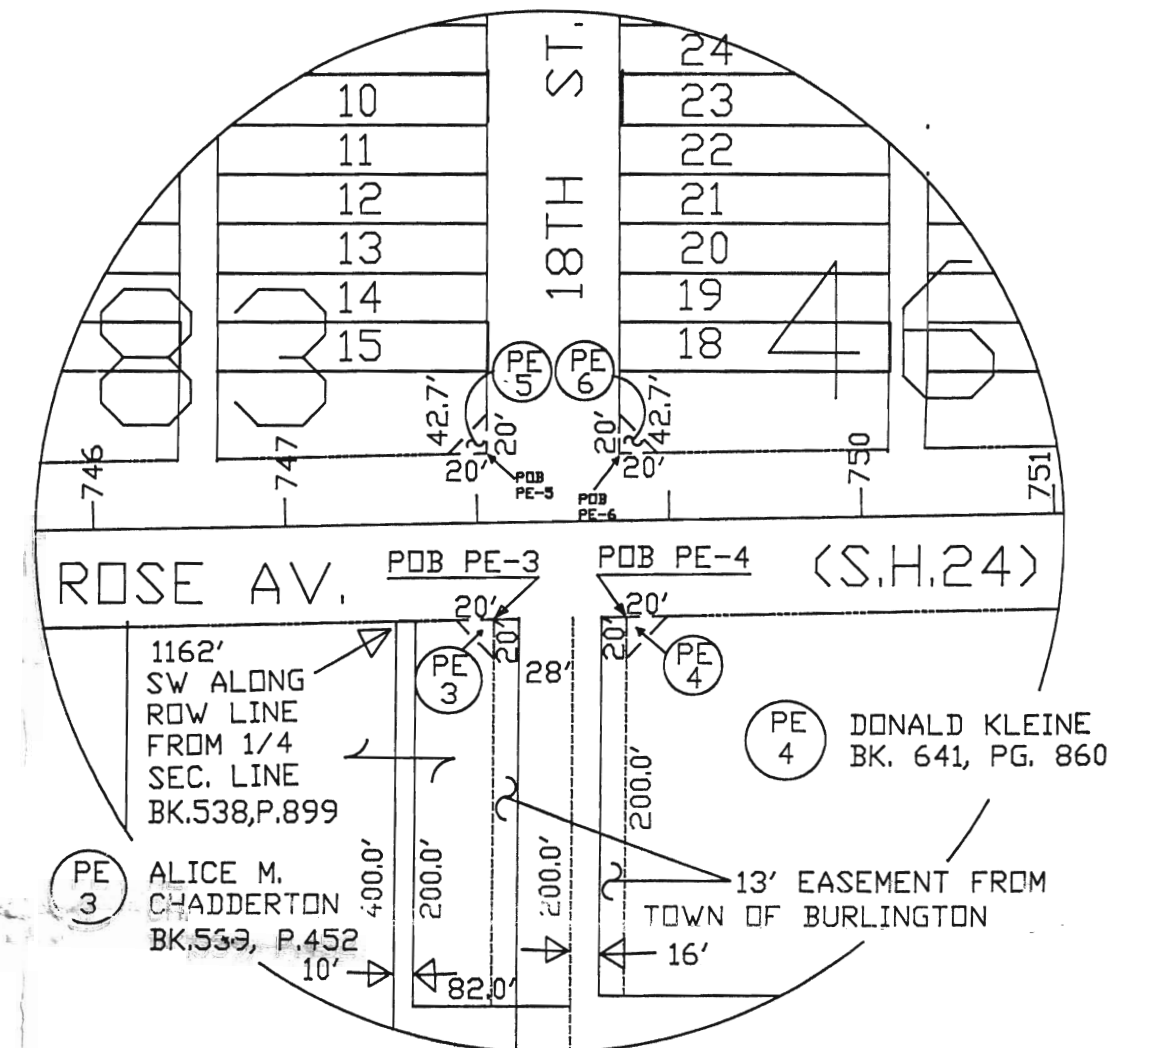

PARCEL NO.	OWNER	LOCATION	AREA IN			REMARKS
			PARCEL	TO BE ACQUIRED	REMAINDER	
PE-1	HAROLD McARTHUR, 143 POMEROY ST., BURLINGTON, CO. 80807	NE 1/4, SEC. 2, T. 9 S., R. 44 W., 6PM		200 S.F. 0.0046 AC.		PURPOSE: TO CONST & MAINTAIN TRAFFIC SIG.
PE-2	JARED B. WILLIAMS, 496 13th ST., BURLINGTON, CO. 80807	NW 1/4, SEC. 1, T. 9 S., R.44 W., 6PM.		200 S.F. 0.0046 AC.		PURPOSE: SAME AS PE-1
PE-3	ALICE M. CHADDERTON, 15 PARADISE DRIVE, BURLINGTON, CO. 80807	NW 1/4, SEC. 1, T. 9 S., R.44 W., 6PM.		200 S.F. 0.0046 AC.		PURPOSE: SAME AS PE-1
PE-4	DONALD KLEINE, 1770 RDSE AVE., BURLINGTON, CO. 80807	NW 1/4, SEC. 1, T. 9 S., R.44 W., 6PM.		200 S.F. 0.0046 AC.		PURPOSE: SAME AS PE-1
PE-5	JOHN V. MAUCH and MAURINE L. MAUCH, 48527 COUNTY ROAD "R", BURLINGTON, CO. 80807	LOT 16, BLOCK 83, 1st ADD. BURLINGTON		200 S.F. 0.0046 AC.		PURPOSE: SAME AS PE-1 LEASED TO SAFEWAY STORES 46, INC.
PE-6	RICHARD W. DAVIS and JANET E. DAVIS, 51513 RD. H, BURLINGTON, CO. 80807	LOT 17, BLOCK 46, NEW BURLINGTON.		200 S.F. 0.0046 AC.		PURPOSE: SAME AS PE-1
PE-7	MILTON C and NORMA J. HARRISON 123 LINCOLN, BURLINGTON, CO. 80807	TRACT 2, BLK. 79 1ST ADD TO BURLING		200 SF 0.0046 AC		PURPOSE: SAME AS PE-1