


[illegible]

STATE DEPARTMENT OF HIGHWAYS

DIVISION OF HIGHWAYS—STATE OF COLORADO

CONVENTIONAL SIGNS

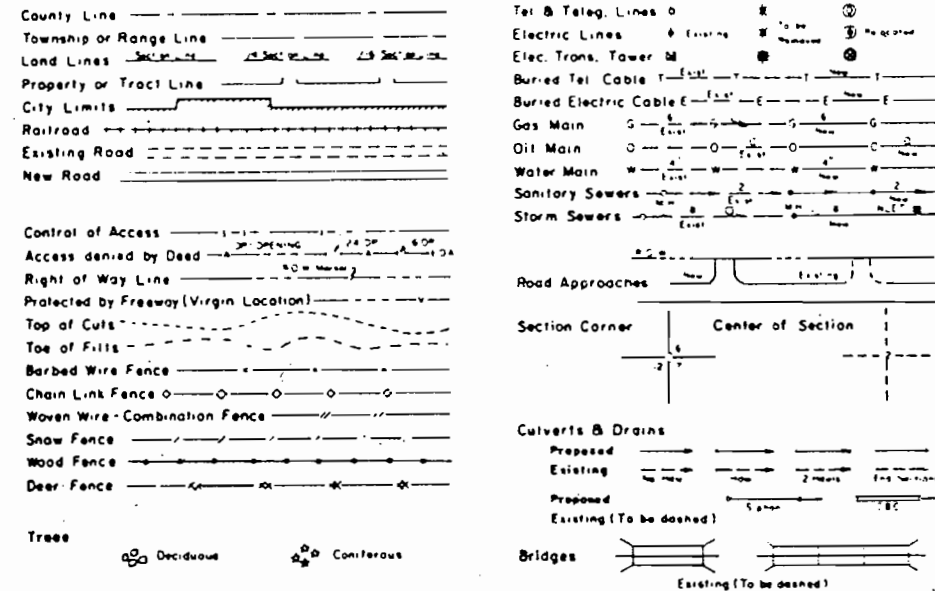

RIGHT OF WAY PLAN OF PROPOSED FEDERAL AID PROJECT NO. F001-1(I) Sec.2 STATE HIGHWAY NO. 6 MESA COUNTY RIGHT OF WAY

SCALE OF ORIGINAL DRAWINGS
 PLAN SHEETS 1" = 100'


ROW LENGTH OF PROJECT = 1.5 Miles

FEDERAL ROAD PLAN NO.	STATE	PROJECT NO.	SHEET NO.
1	COLORADO	F001-1(I) Sec.2	1

REVISIONS
36202 Sub-Section
6102 Function

INDEX OF SHEETS
 1. Title Sheet
 2-2C. Tabulation Sheets
 3-5. Line Sheets

Note: All parcels to be conveyed subject
 Highway Commission approval.

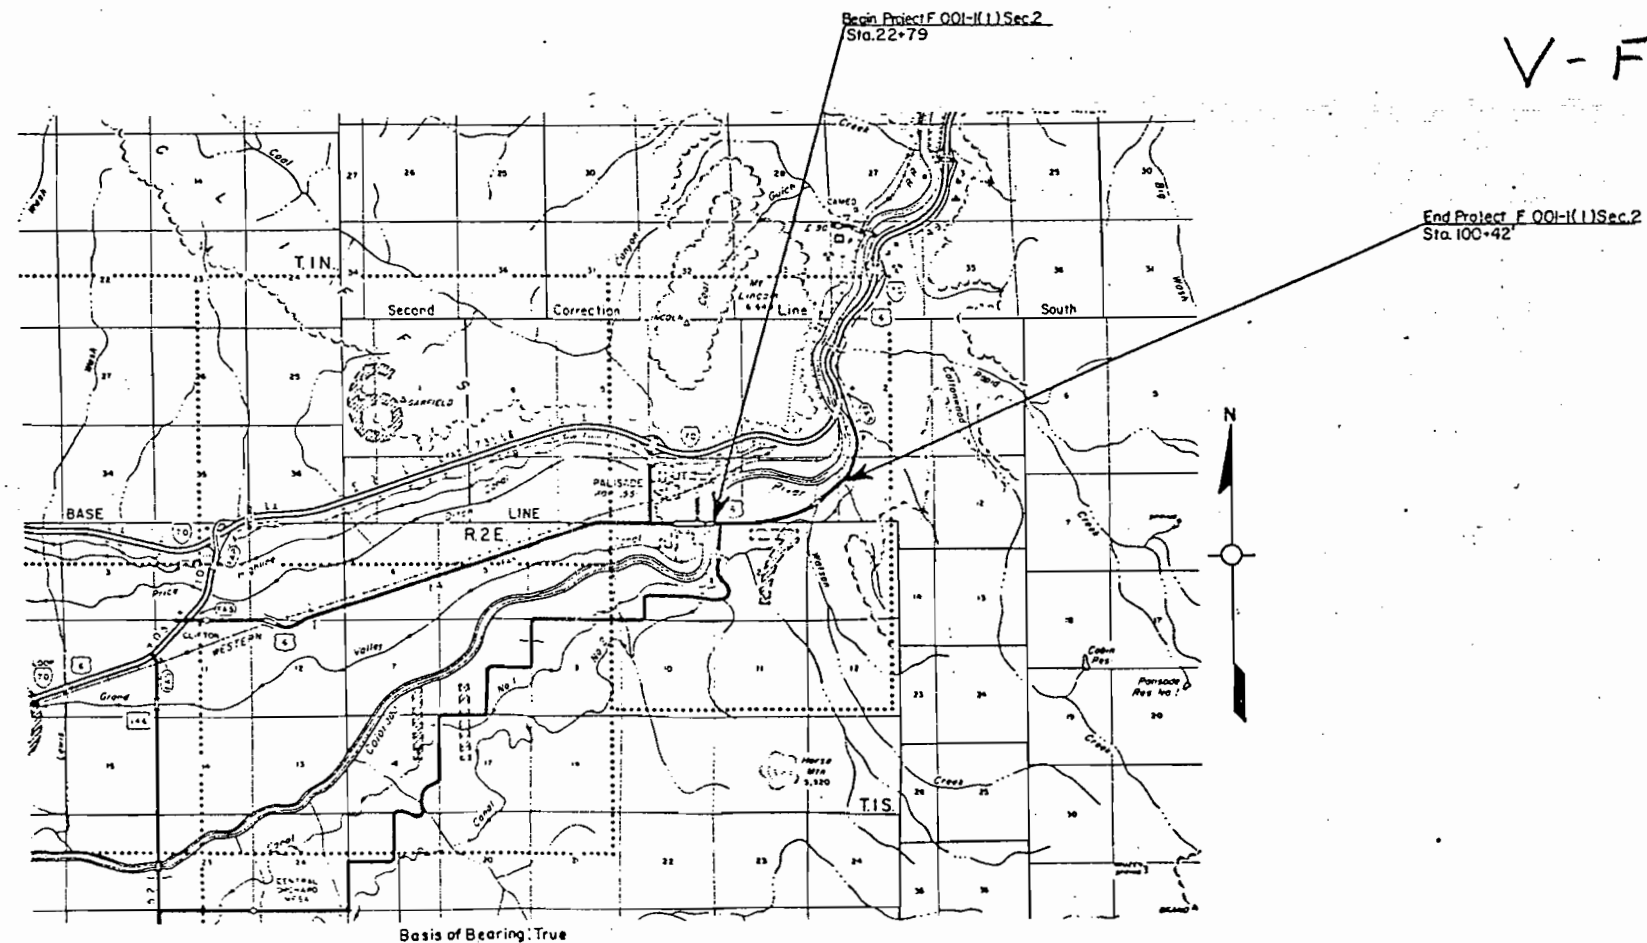

V-File

PRELIMINARY

DIVISION OF HIGHWAYS	
APPROVED:	DATE:
DISTRICT ENGINEER	

DEPARTMENT OF TRANSPORTATION FEDERAL HIGHWAY ADMINISTRATION	
APPROVED:	DATE:
DIVISION ADMINISTRATOR	

R.O.W. TABULATION OF PROPERTIES IN MESA COUNTY S.H. NO. 6

FEDERAL ROAD REGION NO.	DIVISION	PROJECT NO.	SHEET NO.
VII	COLORADO	=001-1(1) Sec. 2	2

RIGHT OF WAY

East of Palisade

PARCEL NO.	OWNER	ADDRESS	LOCATION	AREA IN				PARCEL NO.	REMARKS	REVISIONS		
				PARCEL	TO BE ACQUIRED	REMAINDER						
						LEFT	RIGHT					
✓ 1X	Ernest Ball & Ruth M. Ball	3806 G. Rd. Rt. 1 Palisade, CO. 81526	Sec. 9, T11S, R98W, 6th P.M.	11,853	464-	7059		1X	\$ 474 (sent check) (Letter sent) to Denver 7-23-86			
✓ 2X	John R. Dalholtz & Edna M. Dalholtz	3803 G. Rd Route 1, Box 171 Palisade, CO. 81526	Sec. 2, T1S, R2E, Ute Meridian	3,905	464-	7480		2X	\$ 165 sent check to Denver 7-29-86 (Letter sent)			
✓ 3X	Omar Long & Bernice Long, F. To	105 Riverside Dr. #1 Palisade, CO. 81526	Sec. 2, T1S, R2E, Ute Meridian	9,216	464-	5584		3X	\$ 368 sent check to Denver 7-28-86 (Letter sent)			
✓ 4X	Lester P. Swain & Lucy G. Swain	700 Box 573 116 Victorian Dr. Palisade, CO. 81526	Sec. 9, T11S, R98W, 6th P.M.	3,830	464-	7479		4X	\$ 153 (Letter sent) sent check to Denver			
✓ 5X	Michael H. Martin & Margaret M. Martin	376 W. 1st St. Palisade, CO. 81526	Sec. 2, T1S, R2E, Ute M.	16,443	464-	7728		5X	\$ 658 sent check to Denver 8-20-86 (Letter sent)			
✓ 6X	Edward L. Rigby & Alberta Rigby	3816 G. Rd. Palisade, CO. 81526	Sec. 9, T11S, R98W, 6th P.M.	4,375	464-	5752		6X	\$ 175 (sent check to Denver 7-25-86) (Letter sent)			
✓ 7X	Paul W. Hampton & Lucille P. Hampton	3822 G. Rd Palisade, CO. 81526	Sec. 9, T11S, R98W, 6th P.M.	8,319	464-	7250		7X	\$ 333 sent check to Denver 7-29-86 (Letter sent)			
✓ 8X	Spencer K. Bain & Karen S. Bain	3826 G. Rd Highway 6 & 24 Palisade, CO. 81526	Sec. 9, T11S, R98W, 6th P.M.	4,163				8X	\$ 167 sent check to Denver 8-26-86			
✓ 9X	E. Stanley Duncan & Mary L. Duncan	3827 G. Rd. Palisade, CO. 81526	Sec. 2, T1S, R2E Ute M.	15,435	464-	7363		9X	\$ 617 (Letter sent) sent check to Denver 12-17-87			
✓ 10X	Peter G. Forte & Carol A. Forte	3817 F 1/4 Rd. L Palisade, CO. 81526	Sec. 9, T11S, R98W, 6th P.M.	3,437	464-	6739	7	10X	\$ 138 sent check to Denver 8-6-86 (Letter sent)			
✓ 11X	F. Dennis Bullard & Joanne Bullard	3832 G. Rd. Palisade, CO. 81526	Sec. 9, T11S, R98W 6th P.M.	7,859	464-	5014		11X	Approval \$ 314 (Letter sent) sent check to Denver 8-5-86			
✓ 12X	Marvin A. Tillman	3864 G. Rd. Route 1 Box 162 Palisade, CO. 81526	Sec. 10, T11S, R98W 6th P.M.	8,250	464-	7030		12X	\$ 330 (Letter sent) sent check to Denver 2-7-90			

Note: All parcels to be conveyed subject to Highway Commission

PRELIMINARY

R. O. W. TABULATION OF PROPERTIES IN

MESA

COUNTY

S. H. NO. 6

FEDERAL ROAD DISTRICT NO.	DIVISION	PROJECT NO.	SHEET NO.
12	COLORADO	FOO-1(1) Sec. 2	2A

RIGHT OF WAY

East of Palisade

PARCEL NO.	OWNER	ADDRESS	LOCATION	AREA IN			PARCEL NO.	REMARKS	REVISIONS	
				PARCEL	TO BE ACQUIRED	REMAINDER				
✓ 13X	Robert M. Larsen & Lila Jean Larsen <i>divorced</i>	3839 G Rd. Palisade, CO. 81526	Sec. 2, T1S, R2E Ute M.	16,029	464-	7349	13X	\$641 (Letter Sent)		
✓ 14X	Ansel M. Tillman Deceased & Marvin A. Tillman Annie E. Tillman	3864 G Rd. Route 1 Box 162 Palisade, CO. 81526	Sec. 10, T1S, R9SW 6th PM.	8,013	464-	7030	14X	\$321 (Letter Sent) sent check to Denver 2-7-90		
✓ 15X	Aaron R. Hall, Et Al 3851 G Rd	P.O. Box 1140 Route 1 Box 164A Austin, CO. 81410 Palisade, CO. 81526	Sec. 2, T1S, R2E Ute M.	7,685	464-	7012 7843	15X	\$307 (Letter Sent) sent check to Denver 7-28-86		
✓ 16X	Ansel M. Tillman Deceased & Marvin A. Tillman Annie E. Tillman	3864 G Rd. Route 1, Box 162 Palisade, CO. 81526	Sec. 10, T1S, R9SW 6th P.M.	15,935	464-	7030	16X	\$637 (Letter Sent) sent check to Denver 2-7-90		
✓ 17X	Edwin F. Messing & E. B. Messing	3861 G Rd. Route 1 Box 163 Palisade, CO. 81526	Sec. 2, T1S, R2E Ute M.	8,111	464-	7751	17X	\$524 (Letter Sent) sent check to Denver 7-24-86		
✓ 18X	Annie E. Tillman & Marvin A. Tillman, J.T.	3864 G Rd. Route 1 Box 162 Palisade, CO. 81526	Sec. 10, T1S, R9SW 6th P.M.	8,292	464-	7030	18X	\$332 (Letter Sent) sent check to Denver 2-7-90		
✓ 19X	E. A. Lynch	P.O. Box 423 Palisade, CO. 81526	Sec. 2, T1S, R2E Ute M.	3,777	464-	5825	19X	\$151 (Letter Sent) sent check to Denver 7-28-86		
✓ 20X	E. A. Lynch	P.O. Box 423 Palisade, CO. 81526	Sec. 2, T1S, R2E Ute M.	1,365	464-	5825	20X	\$52 (Letter Sent) sent check to Denver 7-28-86		
✓ 21X	Ronald L. Wallace & Brenda G. Wallace	3873 Highway 6 Palisade, CO. 81526	Sec. 2, T1S, R2E Ute M.	10,543			21X	\$424		
✓ 22X	Estate of Ansel M. Tillman & Marvin A. Tillman Annie E. Tillman	3864 G Rd. Route 1 Box 162 Palisade, CO. 81526	Sec. 10, T1S, R9SW 6th P.M.	7,903	464-	7030	22X	\$316 (Letter Sent) Note: All parcels to be conveyed subject to Highway Commission approval sent check to Denver 2-7-90		
✓ 23X	Danny D. Taylor & Deanna G. Taylor	3876 G Rd Palisade, CO. 81526	Sec. 10, T1S, R9SW 6th P.M.	5,743	464-	7880	23X	\$226 (Letter Sent)		
✓ 24X	Terry M. Rice	3878 Highway 6 Palisade, CO. 81526	Sec. 10, T1S, R9SW 6th P.M.	16,243	464-	7289	24X	\$650 (Letter Sent) sent check to Denver 8-14-86		

R.O.W. TABULATION OF PROPERTIES IN

MESA

COUNTY

S.H. NO. 6

FEDERAL ROAD REGION	DIVISION	PROJECT NO.	SHEET NO.
VII	COLORADO	FOO1-1(1) Sec. 2	23

RIGHT OF WAY

East of Palisade

PARCEL NO.	OWNER	ADDRESS	LOCATION	AREA IN			PARCEL NO.	REMARKS	REVISIONS
				PARCEL	TO BE ACQUIRED	REMAINDER LEFT RIGHT			
✓ 25X	A.D. Stobaugh & Donald L. Stobaugh	3881 Highway 6 & 24 Palisade, CO. 81526	Sec. 10, T11S, R98W, 6th P.M.	10,133	464 -	5378	25X	\$414 sent check to Denver 7-28-86 (Letter Sent)	
✓ 25XA	A.D. Stobaugh & Donald L. Stobaugh	3881 Highway 6 & 24 Palisade, CO. 8	Sec. 10, T11S, R98W, 6th P.M.	500	464 -	5378	25XA	\$20 sent check to Denver 7-28-86 (Letter Sent)	
✓ 26X	Martin O'Keefe	Box 777 3890 Highway 6 & 24 Palisade, CO. 81526	Sec. 10, T11S, R98W, 6th P.M.	14,056	464 -	5223 245 - 9000 (work)	26X	\$593 (Letter Sent)	
✓ 27X	Ralph Blatnik Deceased Lucielle J. Blatnik	3893 Hwy 6 706 39 Road Palisade, CO. 81526	Sec. 10, T11S, R98W, 6th P.M.	11,403	464 -	5351	27X	\$453 sent check to Denver 9-16-86	
✓ 28X	Ralph Blatnik Deceased Lucielle J. Blatnik	3893 Hwy 6 706 39 Road Palisade, CO. 81526	Sec. 10, T11S, R98W, 6th P.M.	5,692	464 -	5351	28X	\$228 sent check to Denver 9-16-86	
✓ 29X	James L. Clark & Jenny M. Rice Glenda J. Rice Ada M. Clark	3887 G. Road 3878 Highway 6 Palisade, CO. 81526	Sec. 10, T11S, R98W, 6th P.M.	3,308	464 -	5385	29X	\$101 sent check to Denver 8-18-86 (Letter Sent)	
✓ 30X	Clarence E. Johnson & Lillian V. Johnson	2150 Wright Ct. 3901 Highway 6 Palisade, CO. 81526 Longmont, CO 80501	Sec. 10, T11S, R98W, 6th P.M.	3,947			30X	\$130	
✓ 31X	J.T. Morrison & Christine B. Morrison	3903 Highway 6 & 24 Palisade, CO. 81526	Sec. 10, T11S, R98W, 6th P.M.	10,478	464 -	7636	31X	\$448 sent check to Denver 7-29-86 (Letter Sent)	
✓ 32X	Dennis Ray Clark John T. Tappan Gloria Tappan	3901 1/4 Rd. Palisade, CO. 81526	Sec. 10, T11S, R98W, 6th P.M.	13,411	464 -	7600	32X	\$536 (Letter sent)	
✓ 33X	Clause E. Rose & Goldie Rose Bonnie Ball	LeRoy E. Ball & 413 39 1/2 Rd. Palisade, CO. 81526	Sec. 10, T11S, R98W, 6th P.M.	5,850	464 -	7370	33X	\$239 (will send check to us) Note: All parcels to be conveyed subject to Highway Commission Approval. \$219	
✓ 34X	Clause E. Rose & Goldie Rose	713 39 1/2 Rd. Palisade, CO. 81526	Sec. 10, T11S, R98W, 6th P.M.	5,458			34X		
✓ 35X	Deanne Deanne Rillings	4662 Saratoga Ave. San Diego, CA. 92107	Sec. 10, T11S, R98W, 6th P.M.	3,810			35X	\$147 (sent check to Denver) (Letter Sent)	

PRELIMINARY

[illegible]


FEDERAL ROAD REGION NO	DIVISION	PROJ. NO	SHEET NO.	TOTAL SHEETS
VIII	COLORADO	F COI-1(1) Sec 2	3	5

RIGHT OF WAY
East of Palisade

Sec. 9, T.11S., R.98W., 6th P.M.

LEGEND

Public Service Gas Co.
Western Slope Gas Co.
Public Service Electric Co.

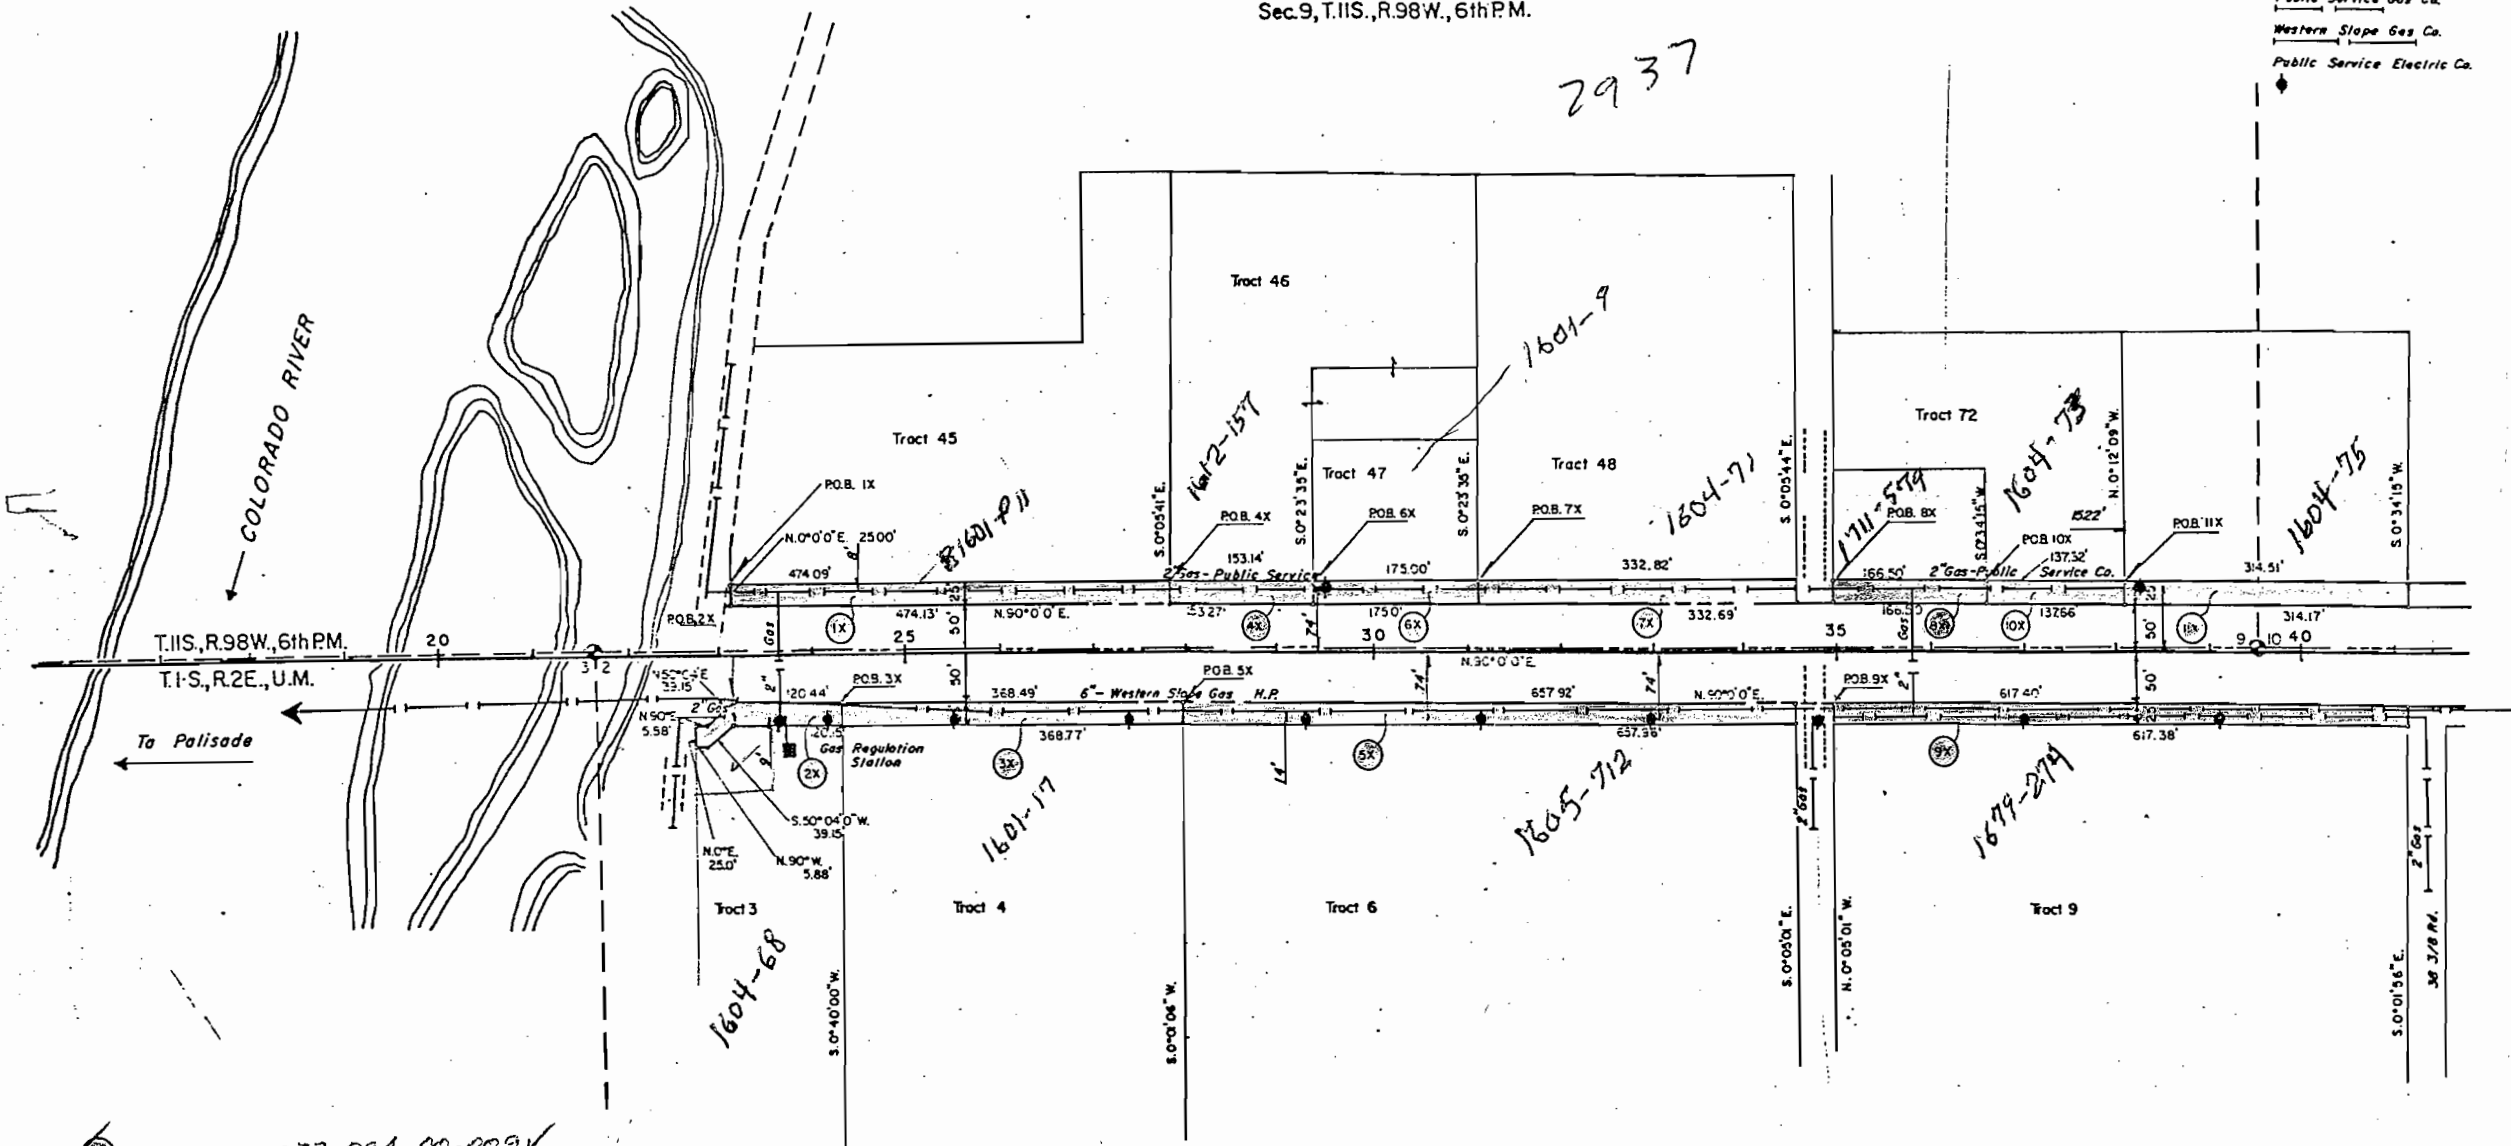

- Ernest Ball & Ruth M. Ball 2937-094-00-009 ✓
John R. Dalholtz & E.M. Dalholtz 2941-022-00-088 ✓
Omar Long & Bernice Long J.T. 2941-022-00-089 ✓
Lester P. Swain & Lucy G. Swain 2937-094-00-033 ✓
Michael H. Martin & Margot M. Martin 2941-022-00-087 ✓
Edward L. Rigby & Alberta Rigby 2937-044-00-033 ✓
Carl W. Hampton & Lucille P. Hampton 2937-094-00-011 ✓
Spencer K. Bain & Karen S. Bain 2937-094-00-034 ✓
E. Stanley Duncan & Mary L. Duncan 2941-022-00-085 ✓
Peter G. Forte & Carol A. Forte 2937-094-00-036 ✓
F. Dennis Bullard & Joanne Bullard 2937-094-00-034 ✓
- Carl W. Hampton, deceased Sec. 2, T.11S., R.2E., U.M. 2941

Note: All parcels to be conveyed subject to
Highway Commission approval.
2: All Tract boundaries located as shown on the
Vineyard 1979 Tract Resurvey, where applicable.

PRELIMINARY


FEDERAL ROAD REGION NO.	DIVISION	PROJ. NO.	SHEET NO.	TOTAL SHEETS
VIII	COLORADO	F 001-1 (1) Sec 2	4	5

RIGHT OF WAY

East of Palisade

LEGEND

- Public Service Gas Co.
Western Slope Gas Co.
Public Service Co. Electric

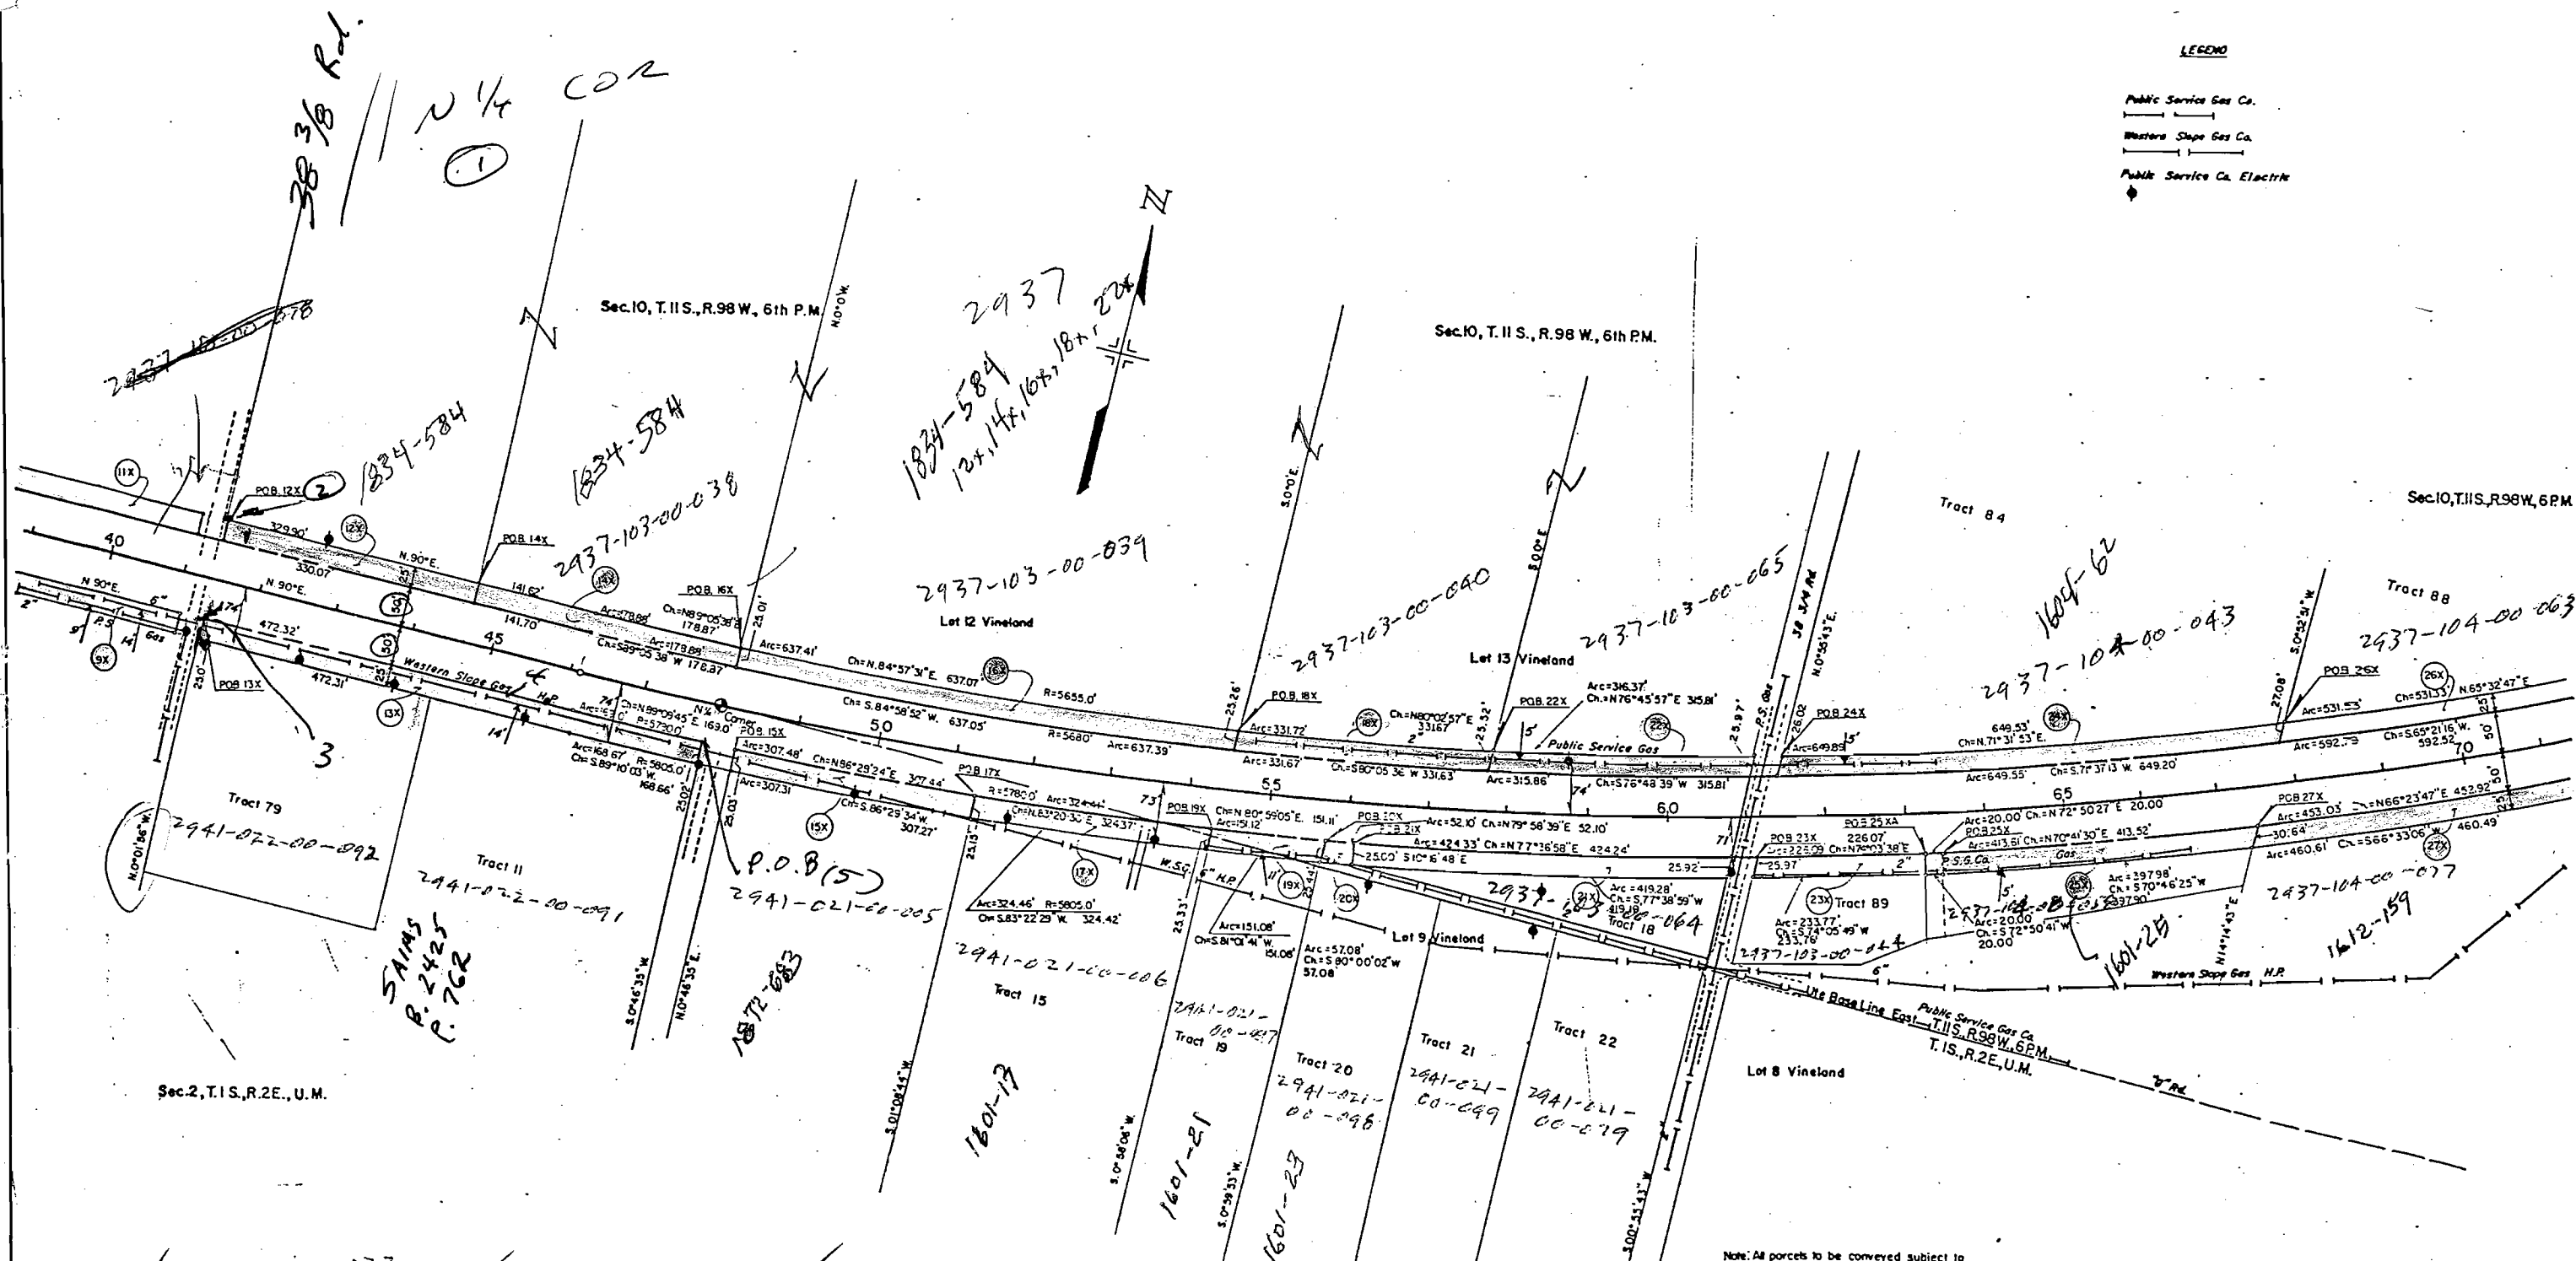

- 2937-103-00-037
Marvin A. Tillman
Ansel M. Tillman, Deceased &
Annie E. Tillman
Marvin A. Tillman
Annie E. Tillman &
Marvin A. Tillman, J.T.
Robert M. Larsen &
Jean Larsen Deceased
Aaron R. Hall, Et Al.
- Edwin F. Messing &
E.B. Messing
E.A. Lynch
Ronald L. Wallace
Brenda G. Wallace
Marvin A. Tillman
- Danny D. Taylor
Deana G. Taylor
Jerry M. Rice
A.D. Stobaugh &
Donald L. Stobaugh
Martin O'Keefe
- Ralph Blatnik
Lucielle J. Blatnik

Note: All parcels to be conveyed subject to
Highway Commission approval.
2. All Tract boundaries located as shown on the
Vineland 1979 Tract Resurvey.

PRELIMINARY

STATE DEPARTMENT OF HIGHWAYS

DIVISION OF HIGHWAYS—STATE OF COLORADO

FEDERAL ROAD DISTRICT NO.	DIVISION	PROJECT NO.	SHEET NO.
VIII	COLORADO	FOOI-I(1) Sec.2	1

RIGHT OF WAY		REVISIONS	

CONVENTIONAL SIGNS

County Line
 Township or Range Line
 Land Lines
 Property or Tract Line
 City Limits
 Railroad
 Existing Road
 New Road

Control of Access
 Access denied by Deed
 Right of Way Line
 Protected by Freeway (Virgin Location)
 Top of Cuts
 Toe of Fills
 Barbed Wire Fence
 Chain Link Fence
 Woven Wire-Combination Fence
 Snow Fence
 Wood Fence
 Deer Fence

Trees
 Deciduous
 Coniferous

Tel & Teleg Lines
 Electric Lines
 Elec Trans. Tower
 Buried Tel Cable
 Buried Electric Cable
 Gas Main
 Oil Main
 Water Main
 Sanitary Sewers
 Storm Sewers

Road Approaches
 Section Corner
 Center of Section


Culverts & Drains
 Proposed
 Existing
 Proposed
 Existing (To be dashed)

Bridges
 Existing (To be dashed)

RIGHT OF WAY PLAN OF PROPOSED FEDERAL AID PROJECT NO. FOOI-I(1) Sec.2 STATE HIGHWAY NO. 6 MESA COUNTY RIGHT OF WAY

SCALE OF ORIGINAL DRAWINGS
 PLAN SHEETS 1" = 100'

ROW LENGTH OF PROJECT = 1.5 Miles

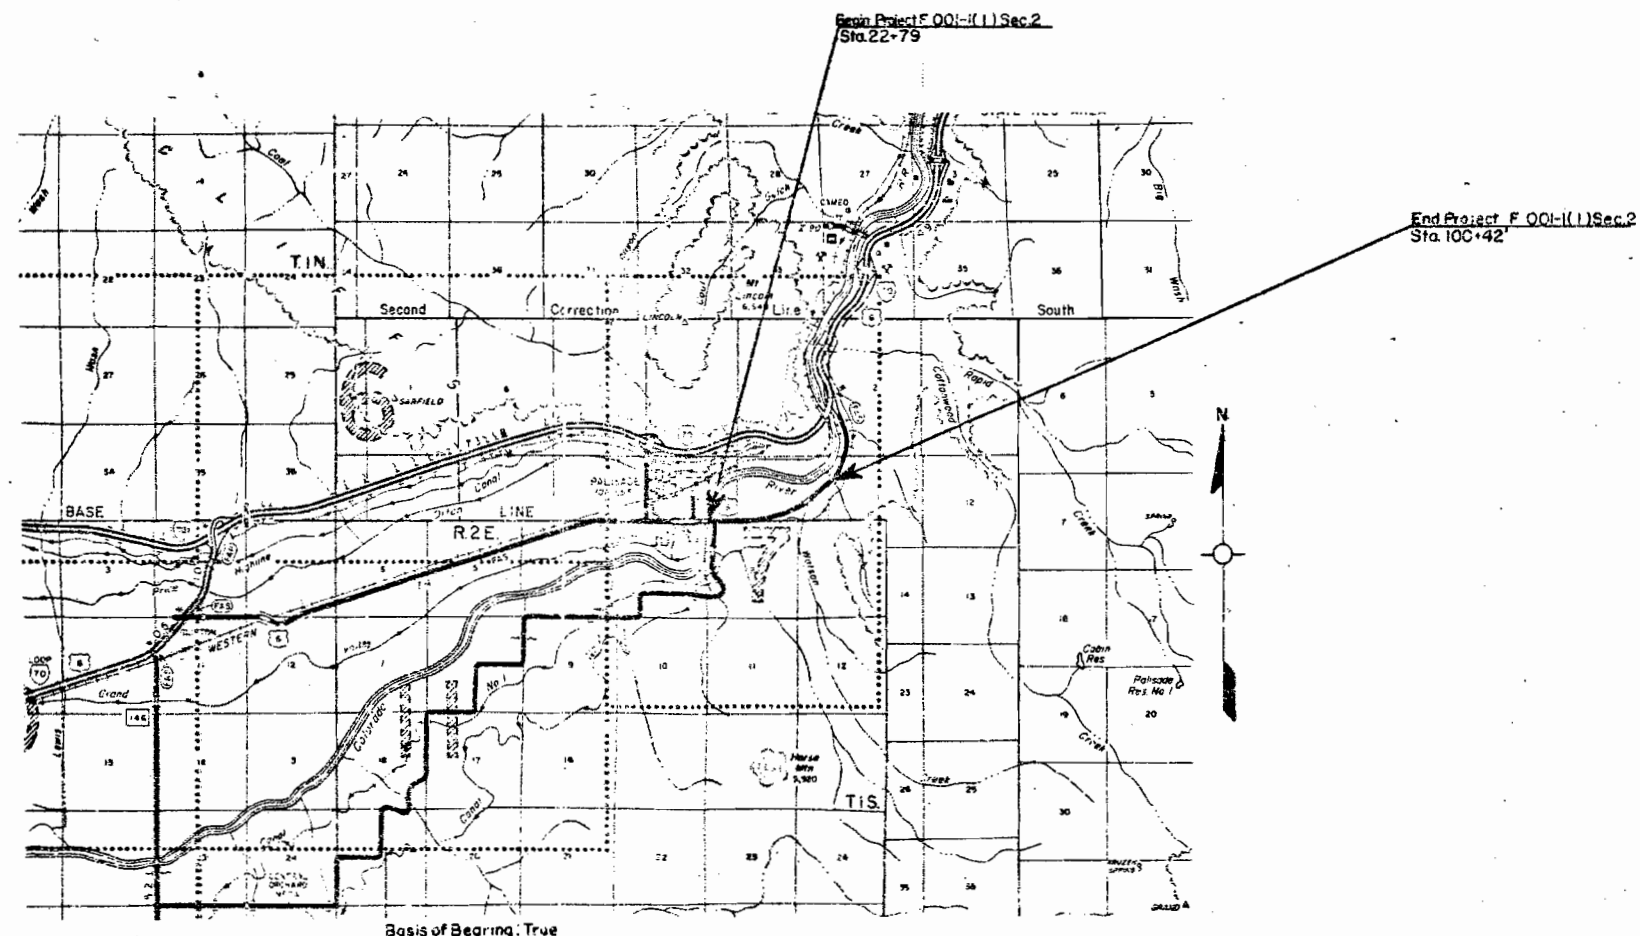

DIVISION OF HIGHWAYS	
APPROVED:	DATE
DISTRICT ENGINEER	

DEPARTMENT OF TRANSPORTATION FEDERAL HIGHWAY ADMINISTRATION	
APPROVED:	DATE
DIVISION ADMINISTRATOR	

R. O. W. TABULATION OF PROPERTIES IN

COUNTY

S. H. NO.

FEDERAL ROAD REGION NO.	DIVISION	PROJECT NO.	SHEET NO.
VIII	COLORADO	FOO1-1(1) Sec. 2	2

RIGHT OF WAY

PARCEL NO.	OWNER	ADDRESS	LOCATION	AREA IN			PARCEL NO.	REMARKS	REVISIONS		
				PARCEL	TO BE ACQUIRED	REMAINDER			LEFT	RIGHT	
1X	Ernest Ball & Ruth M. Ball	3806 G. Rd Palisade, CO. 81526	Sec. 9, T11S, R98W, 6th P.M.	11,853				1X			
2X	John R. Dalholtz & Edna M. Dalholtz	Route 1, Box 171 Palisade, CO. 81526	Sec. 2, T1S, R2E, Ute Meridian	3,905				2X			
3X	Omar Long & Bernice Long, Jr. & To	105 Riverside Dr. Palisade, CO. 81526	Sec. 2, T1S, R2E, Ute Meridian	9,216				3X			
4X	Lester P. Swain & Lucy G. Swain	116 Victorian Dr. Palisade, CO. 81526	Sec. 9, T11S, R98W, 6th P.M.	3,830				4X			
5X	Michael H. Martin & Margot M. Martin	376 W. 1st St. Palisade, CO. 81526	Sec. 2, T1S, R2E, Ute M.	16,418				5X			
6X	Edward L. Rigby & Alberta Rigby	3816 G. Rd. Palisade, CO. 81526	Sec. 9, T11S, R98W, 6th P.M.	4,375				6X			
7X	Carl W. Hampton & Lucielle P. Hampton	3822 G. Rd Palisade, CO. 81526	Sec. 9, T11S, R98W, 6th P.M.	8,319				7X			
8X	Spencer K. Bain & Karen J. Bain	3826 Highway 6 & 24 Palisade, CO. 81526	Sec. 9, T11S, R98W, 6th P.M.	4,163				8X			
9X	E. Stanley Duncan & Mary L. Duncan	3827 G. Rd. Palisade, CO. 81526	Sec. 2, T1S, R2E Ute M.	15,435				9X			
10X	Peter G. Forte & Carol A. Forte	3817 F 1/4 Rd. Palisade, CO. 81526	Sec. 9, T11S, R98W, 6th P.M.	3,437				10X			
11X	F. Dennis Bullard & Joanne Bullard	3832 G. Rd. Palisade, CO. 81526	Sec. 9, T11S, R98W 6th P.M.	7,859				11X			
12X	Marvin A. Tillman	Route 1 Box 162 Palisade, CO. 81526	Sec. 10, T11S, R98W 6th P.M.	8,250				12X			

R. O. W. TABULATION OF PROPERTIES IN

COUNTY

S. H. NO.

PARCEL NO.	OWNER	ADDRESS	LOCATION	AREA IN				PARCEL NO.	REMARKS	REVISIONS		
				PARCEL	TO BE ACQUIRED	REMAINDER						
						LEFT	RIGHT					
13X	Robert M. Hansen & Lila Jean Hansen Tom Sams	645 38 1/2 Rd 3834 G Rd. Palisade, CO. 81526 464-1054	Sec. 2, T1S, R2E, Ute M.	16,029	1368 acres			13X	will purchase parcel 641 ⁰⁰			
14X	Ansel M. Tillman, Deceased & Annie E. Tillman	Route 1 Box 162 Palisade, CO. 81526	Sec. 10, T11S, R98W 6th P.M.	8,013				14X				
15X	Aaron R. Hall, Et Al	Route 1 Box 164A Austin, CO. 81410	Sec. 2, T1S, R2E Ute M.	7,685				15X				
16X	Ansel M. Tillman, Deceased & Annie E. Tillman	Route 1, Box 162 Palisade, CO. 81526	Sec. 10, T11S, R98W 6th P.M.	15,935				16X				
17X	Edwin F. Messing & E. B. Messing	Route 1 Box 163 Palisade, CO. 81526	Sec. 2, T1S, R2E, Ute M.	8,111				17X				
18X	Annie E. Tillman & Marvin A. Tillman, J. T.	Route 1 Box 162 Palisade, CO. 81526	Sec. 10, T11S, R98W 6th P.M.	8,292				18X				
19X	E. A. Lynch	P.O. Box 423 Palisade, CO. 81526	Sec. 2, T1S, R2E, Ute M.	3,777				19X				
20X	E. A. Lynch	P.O. Box 423 Palisade, CO. 81526	Sec. 2, T1S, R2E, Ute M.	1,365				20X				
21X	Ronald L. Wallace & Brenda G. Wallace	3873 Highway 6 & 24 Palisade, CO. 81526	Sec. 2, T1S, R2E, Ute M.	10,543				21X				
22X	Estate of Ansel M. Tillman	Route 1 Box 162 Palisade, CO. 81526	Sec. 10, T11S, R98W 6th P.M.	7,903				22X				
23X	Danny D. Taylor & Deanna G. Taylor	3876 G. Rd Palisade, CO. 81526	Sec. 10, T11S, R98W 6th P.M.	5,748				23X				
24X	Terry M. Rice	3878 Highway 6 Palisade, CO. 81526	Sec. 10, T11S, R98W 6th P.M.	16,243				24X				

R. O. W. TABULATION OF PROPERTIES IN COUNTY S. H. NO.

PARCEL NO.	OWNER	ADDRESS	LOCATION	AREA IN			PARCEL NO.	REMARKS	REVISIONS		
				PARCEL	TO BE ACQUIRED	REMAINDER LEFT RIGHT					
25X	A.D. Stobaugh & Donald L. Stobaugh	3881 Highway 6 & 24 Palisade, CO. 81526	Sec. 10, T11S, R98W, 6th P.M.	10,133			25X				
25XA	A. D. Stobaugh & Donald L. Stobaugh	3881 Highway 6 & 24 Palisade, CO. 8	Sec. 10, T11S, R98W 6th P.M.	500			25XA				
26X	Martin O'Keefe	3890 Highway 6 & 24 Palisade, CO. 81526	Sec. 10, T11S, R98W, 6th P.M.	14,056			26X				
27X	Ralph Blatnik & Lucielle J. Blatnik	706 39 Road Palisade, CO. 81526	Sec. 10, T11S, R98W, 6th P.M.	11,408			27X				
28X	Ralph Blatnik & Lucielle J. Blatnik	706 39 Road Palisade, CO. 81526	Sec. 10, T11S, R98W, 6th P.M.	5,692			28X	B 1612 P 159			
29X	Jerry M. Rice & Glenda T. Rice	3878 Highway 6 Palisade, CO. 81526	Sec. 10, T11S, R98W, 6th P.M.	3,308			29X				
30X	Clarence E. Johnson & Lillian V. Johnson	3901 Highway 6 Palisade, CO. 81526	Sec. 10, T11S, R98W, 6th P.M.	3,947			30X				
31X	J. T. Morrison & Christine B. Morrison Dennis & Stacy Clark	3903 Highway 6 & 24 Palisade, CO. 81526	Sec. 10, T11S, R98W 6th P.M.	10,478			31X				
32X	John T. Tappan & Gloria Tappan 3901 6 1/4 Rd. Palisade CO 81526	(3901 6 1/4 Rd. OK) Palisade, CO. 81526 464-5065	Sec. 10, T11S, R98W, 6th P.M.	13,411			32X	Clarks will purchase 32X @ 536 ⁰⁰ . 3079 Acres.			
33X	Clause E. Rose & Goldie Rose	713 39 1/8 Rd. Palisade, CO. 81526	Sec. 10, T11S, R98W, 6th P.M.	5,850			33X				
34X	Clause E. Rose & Goldie Rose	713 39 1/8 Rd. Palisade, CO. 81526	Sec. 10, T11S, R98W, 6th P.M.	5,458			34X				
35X	Deanne Billings	4662 Saratoga Ave. San Diego, CA. 92107	Sec. 10, T11S, R98W, 6th P.M.	3,810			35X				


[illegible]

FEDERAL ROAD REGION NO.	DIVISION	PROJ. NO.	SHEET NO.	TOTAL SHEETS
VIII	COLORADO	F 001-1(1)Sec1	1	

RIGHT OF WAY

LEGEND

- Public Service Gas Co.
- Western Slope Gas Co.
- Public Service Electric Co.

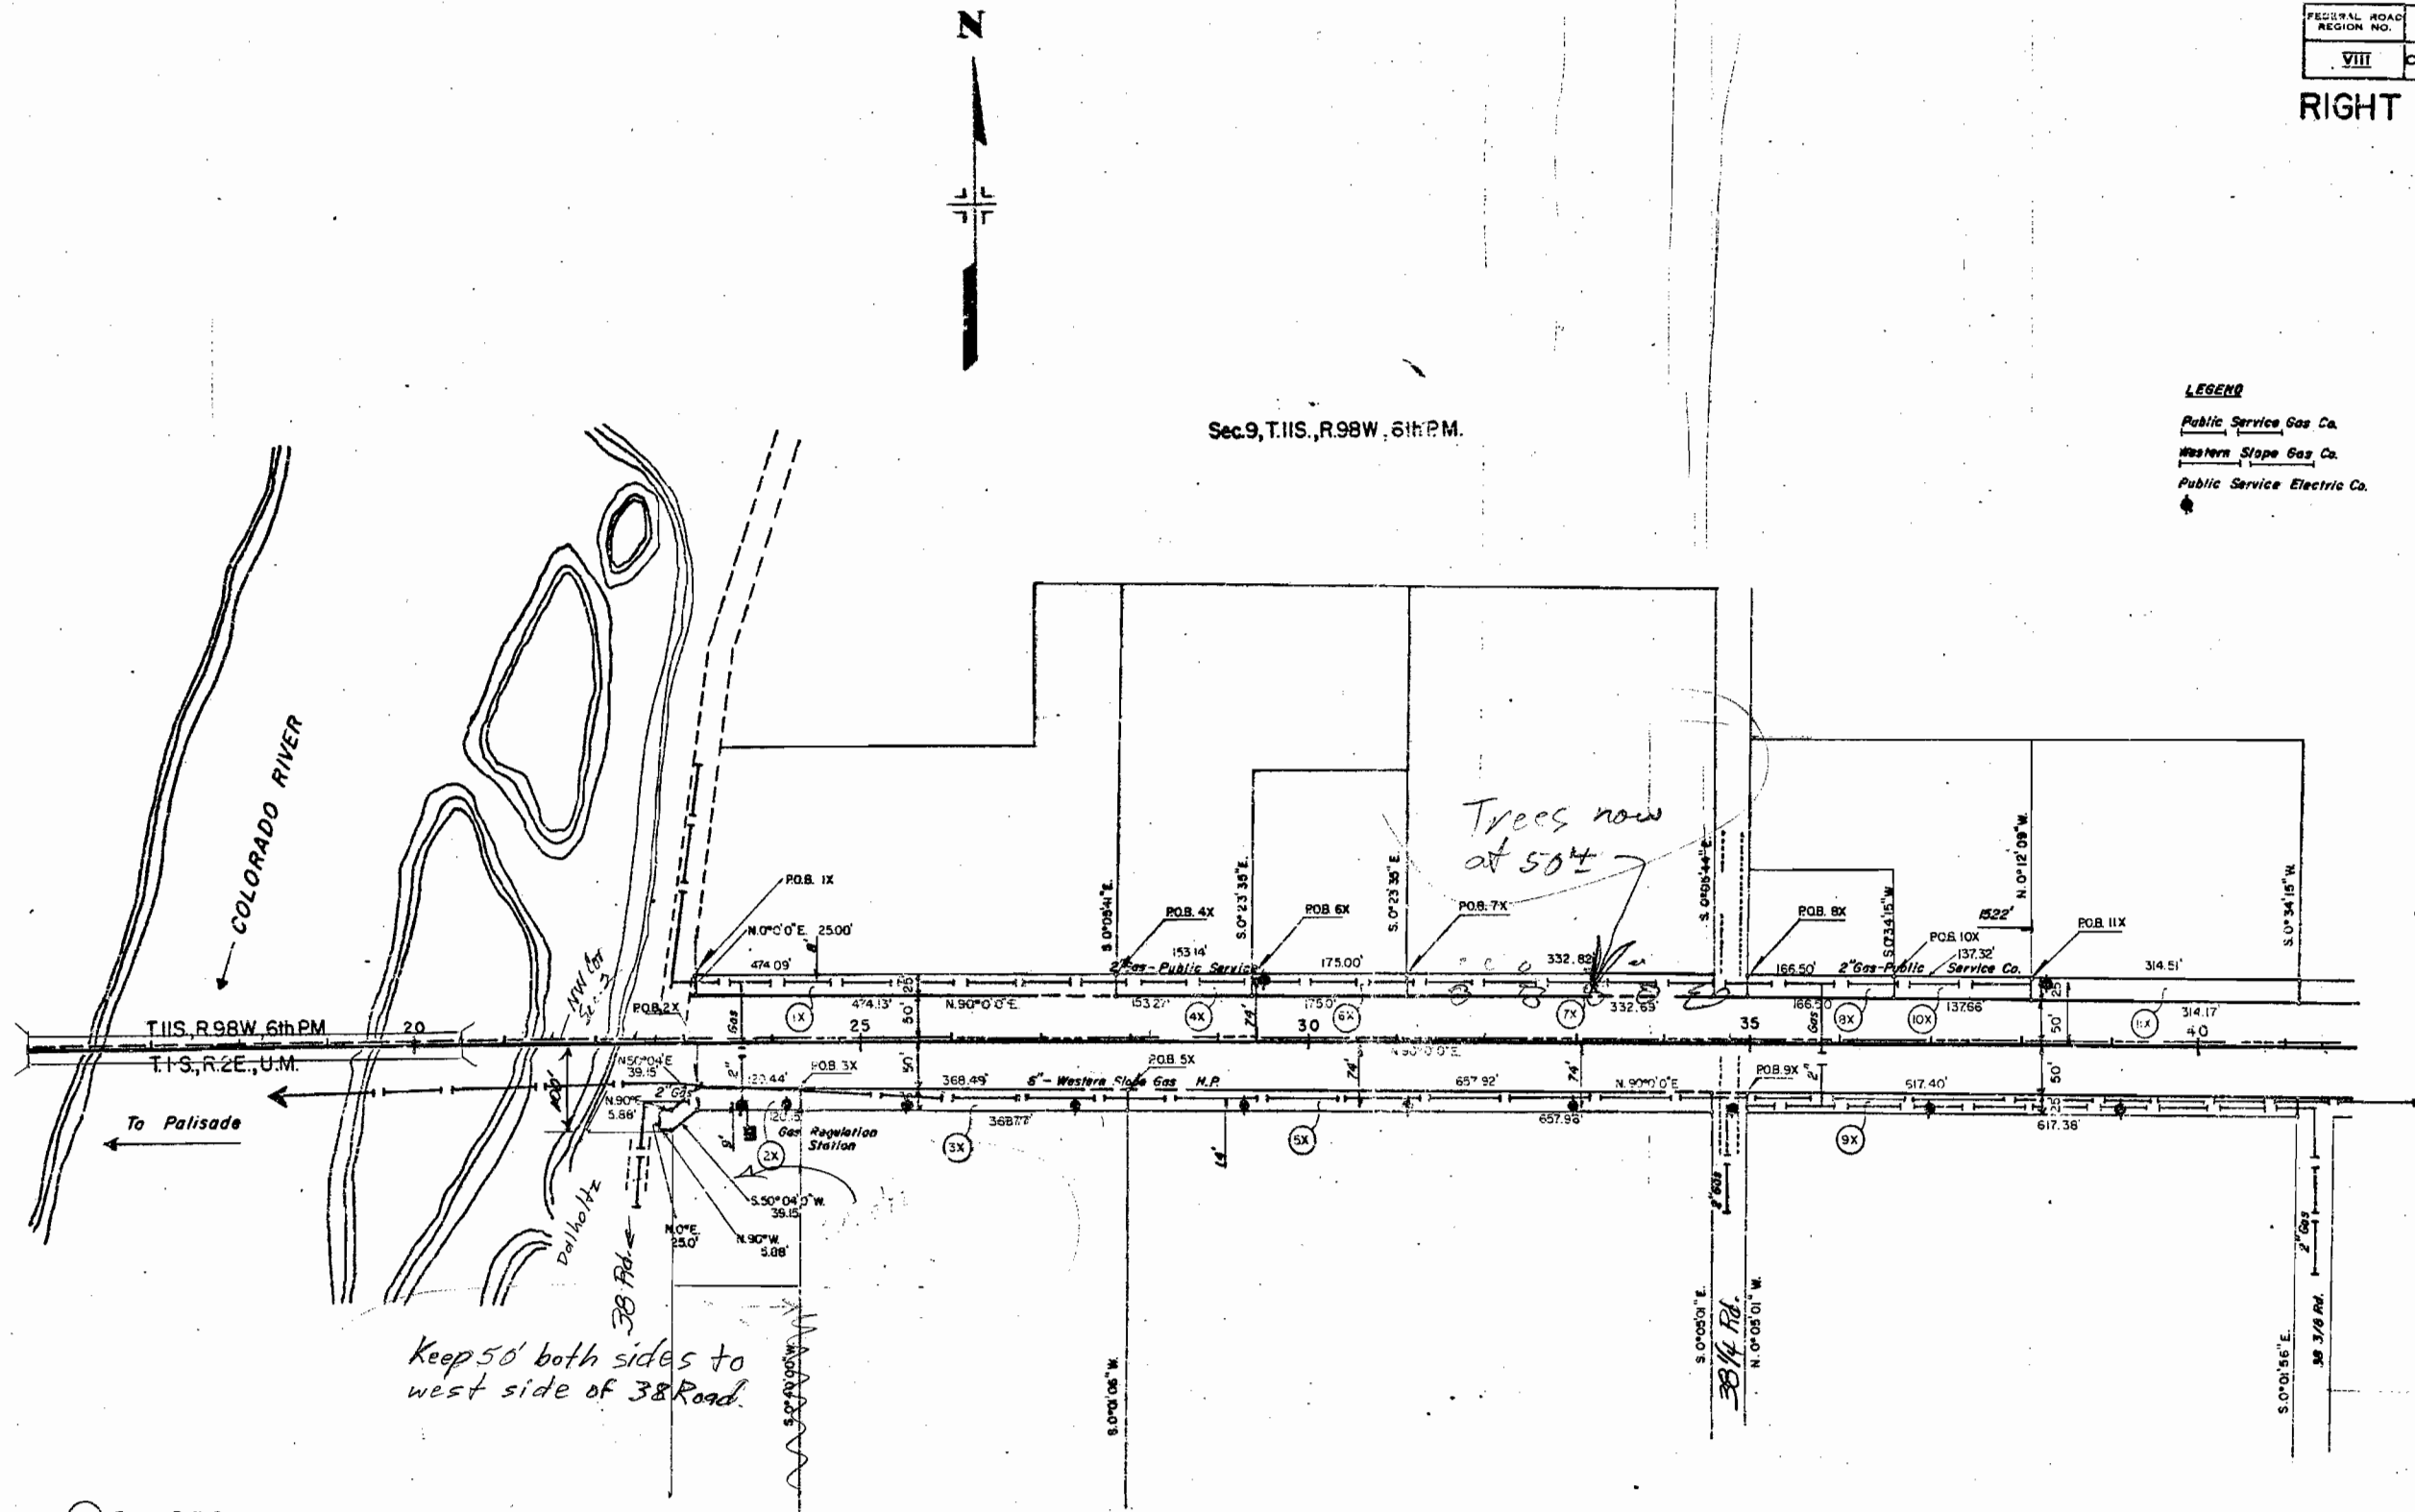

- 1X Ernest Ball & Ruth M. Ball
- 2X John R. Dalholtz & E.M. Dalholtz 464-7480
- 3X Omar Long & Bernice Long J.T.
- 4X Lester P. Swain & Lucy G. Swain
- 5X Michael H. Martin & Margot M. Martin
- 6X Edward L. Rigby & Alberta Rigby
- 7X Carl W. Hampton & Lucille P. Hampton
- 8X Spencer K. Bain & Karen J. Bain
- 9X E. Stanley Duncan & Mary L. Duncan
- 10X Peter G. Forte & Carol A. Forte
- 11X F. Dennis Bullard & Joanne Bullard


Sec. 2, T.1S, R.2E, U.M.

FEDERAL ROAD REGION NO.	DIVISION	PROJ. NO.	SHEET NO.	TOTAL SHEETS
VIII	COLORADO	F 001-1 (1)Sec2	2	

RIGHT OF WAY

LEGEND

- Public Service Gas Co.
- Western Slope Gas Co.
- Public Service Co. Electric

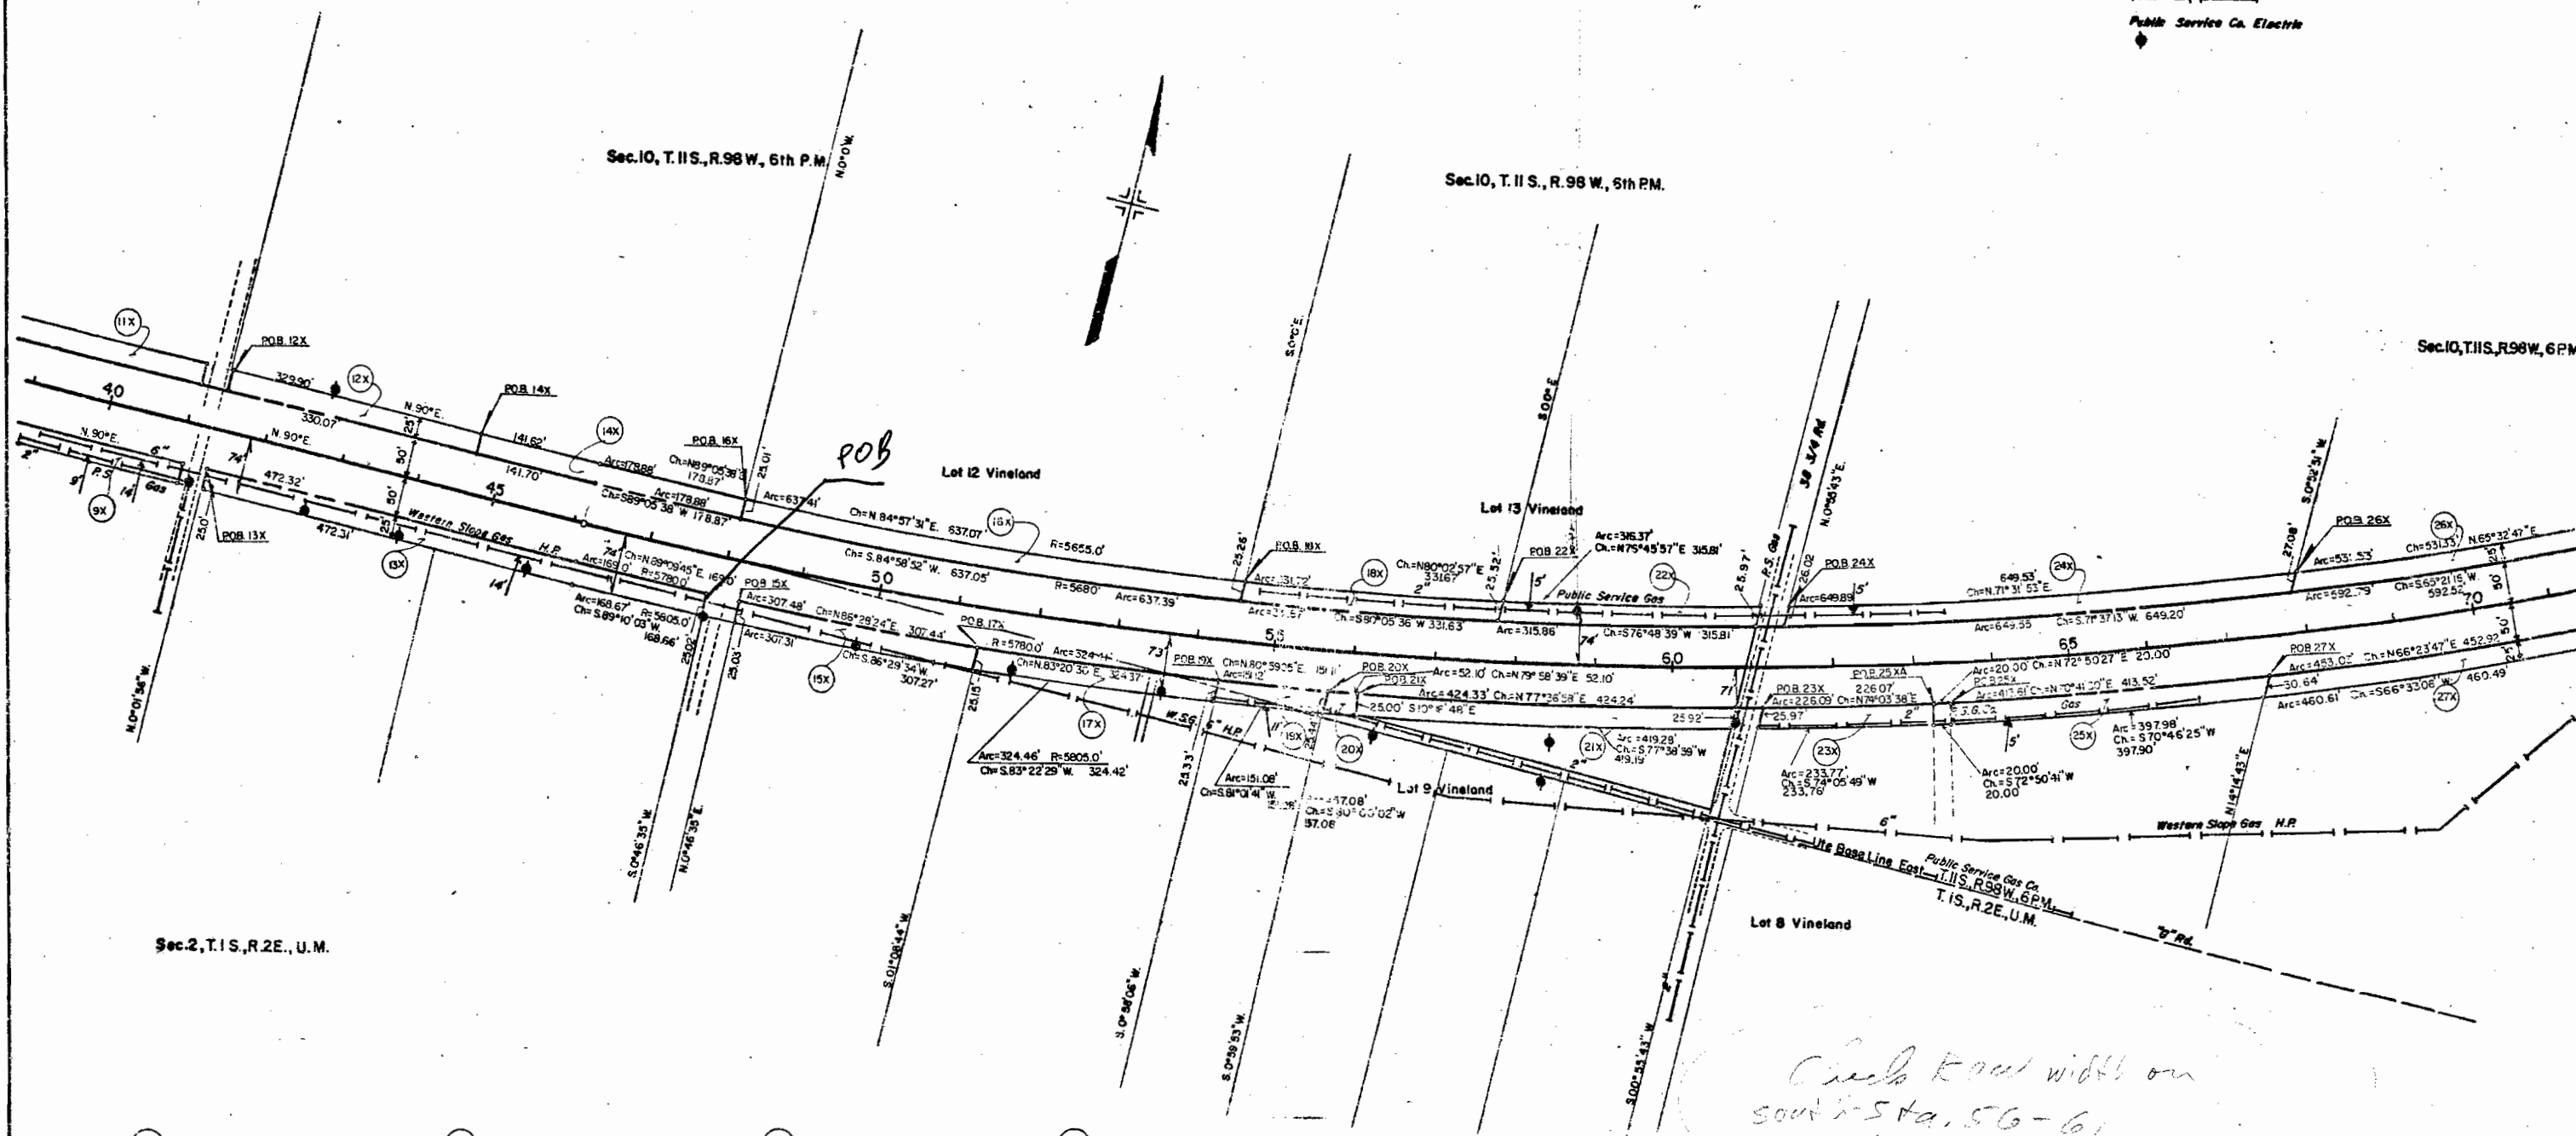

- | | | | |
|---|---|--|--------------------|
| 12X Marvin A. Tillman | 17X Edwin F. Messing & E.B. Messing | 23X Danny D. Taylor | 27X Ralph Blatnik |
| 14X Ansel M. Tillman, Deceased & Annie E. Tillman | 19X E.A. Lynch | 24X Jerry M. Rice | Lucille J. Blatnik |
| 18X Annie E. Tillman & Marvin A. Tillman, J.T. | 21X Ronald L. Wallace & Brenda G. Wallace | 25X A.D. Stobaugh & Donald L. Stobaugh | |
| 13X Robert M. Larsen & Lila Jean Larsen | 22X Marvin A. Tillman | 26X Martin O'Keefe | |
| 15X Aaron R. Hall, Et Al. | | | |


FEDERAL ROAD REGION NO.	DIVISION	PROJ. NO.	SHEET NO.	TOTAL SHEETS
VIII	COLORADO	F 001-1(1)Sec2	3	

RIGHT OF WAY

LEGEND

- Public Service Gas
- Western Slope Gas
- Public Service Electric

S.10, T.15, R.98W, 6th PM.

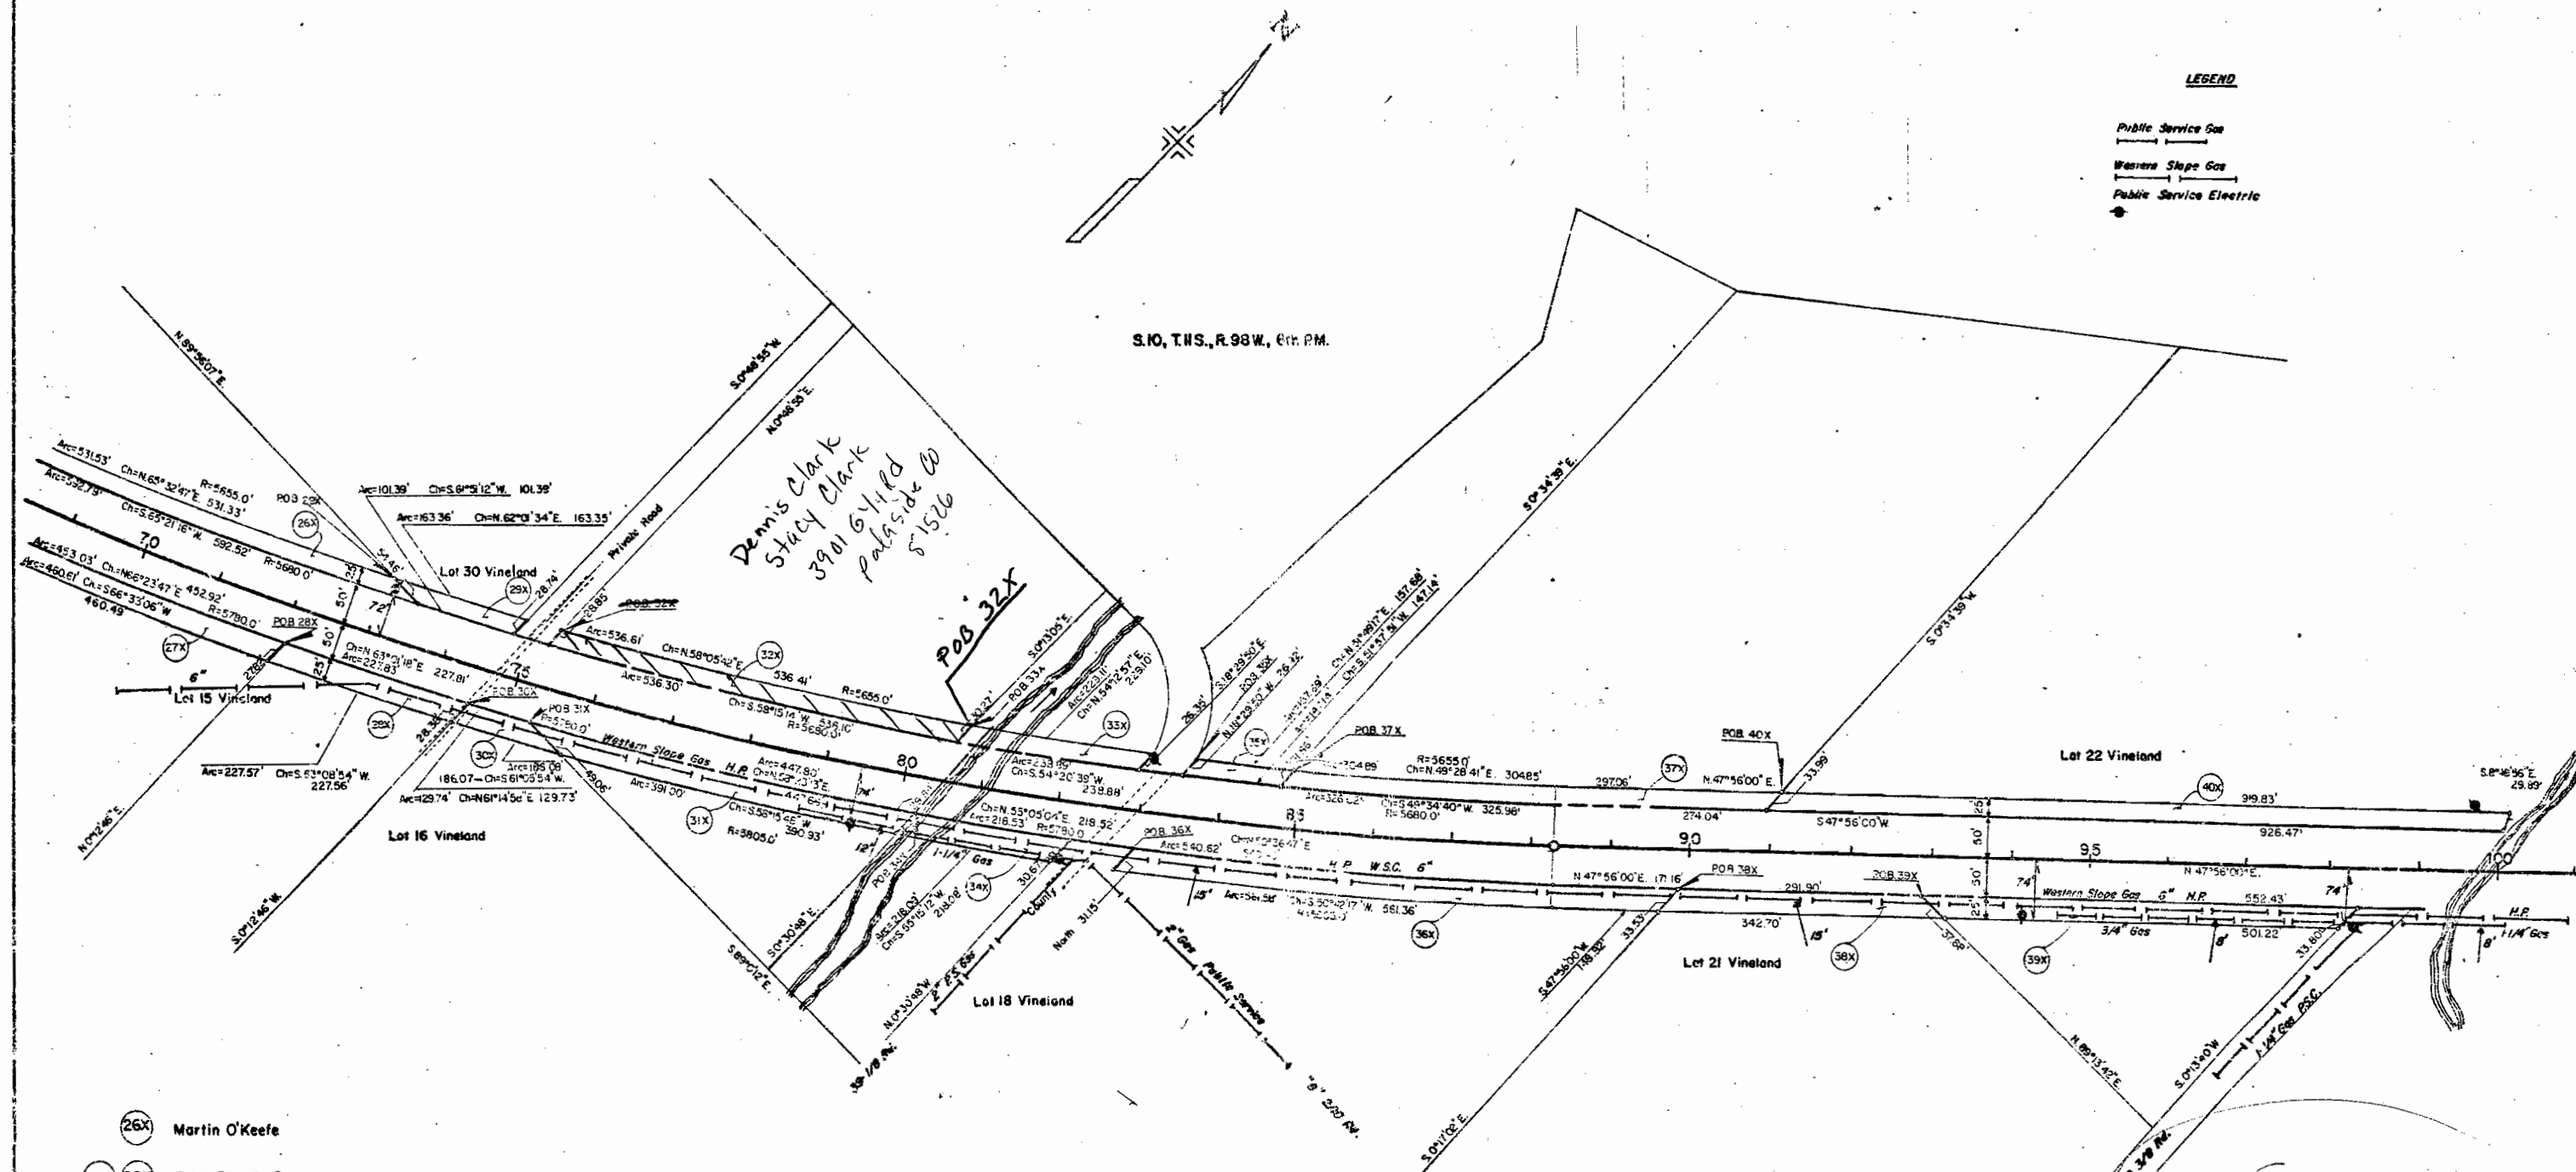

- | | | |
|--|--|---|
| (26X) Martin O'Keefe | (32X) John T. Tappan & Gloria F. Tappan | (36X) James L. Anderson & H.S. Anderson |
| (27X) (28X) Ralph Blatnik & Lucille J. Blatnik | (33X) (34X) Clause E. Rose & Goldie Rose | (37X) (38X) James Laurence Clark & Ada Maxine Clark |
| (29X) Jerry M. Rice & Glenda J. Rice | (35X) Deane Billings | (39X) Mike J. Vidmar & A.J. Vidmar |
| (30X) J.J. Morrison & Christine B. Morrison | | (40X) Francis L. Reeves & O.B. Reeves |
| (31X) Clarence E. Johnson & Lillian V. Johnson | | |

Go on east
past Castle Park
Motel 1/2 mile
down 39th Road
to near next x-culvert
at Sta. 107+