





R. O. W. TABULATION OF PROPERTIES IN CHAFFEE COUNTY S.H. NO. 15 PROJ. F001-3(17)

DATE	REVISIONS	REMARKS
1		
2		

PARCEL NO.	OWNER	ADDRESS	LOCATION	AREA IN ACRES		LAND	PURCHASE DATA			REMARKS
				ACQUIRED	REMAINDER		INTROD/PTS	DAMAGE	MISC.	

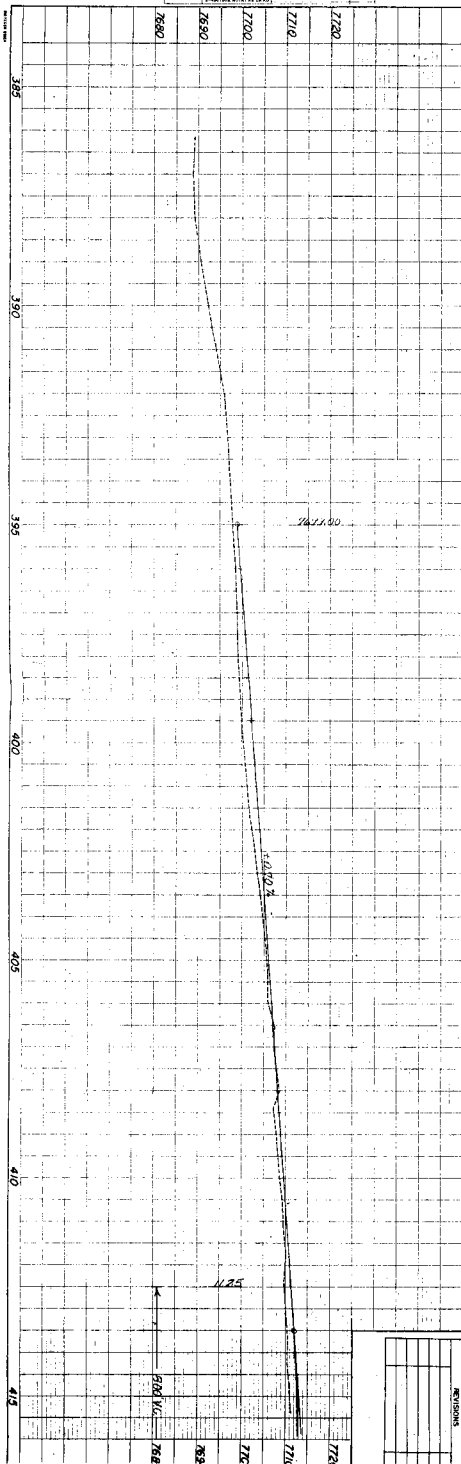


PAGE 1		DATE
PROFIT	1000	

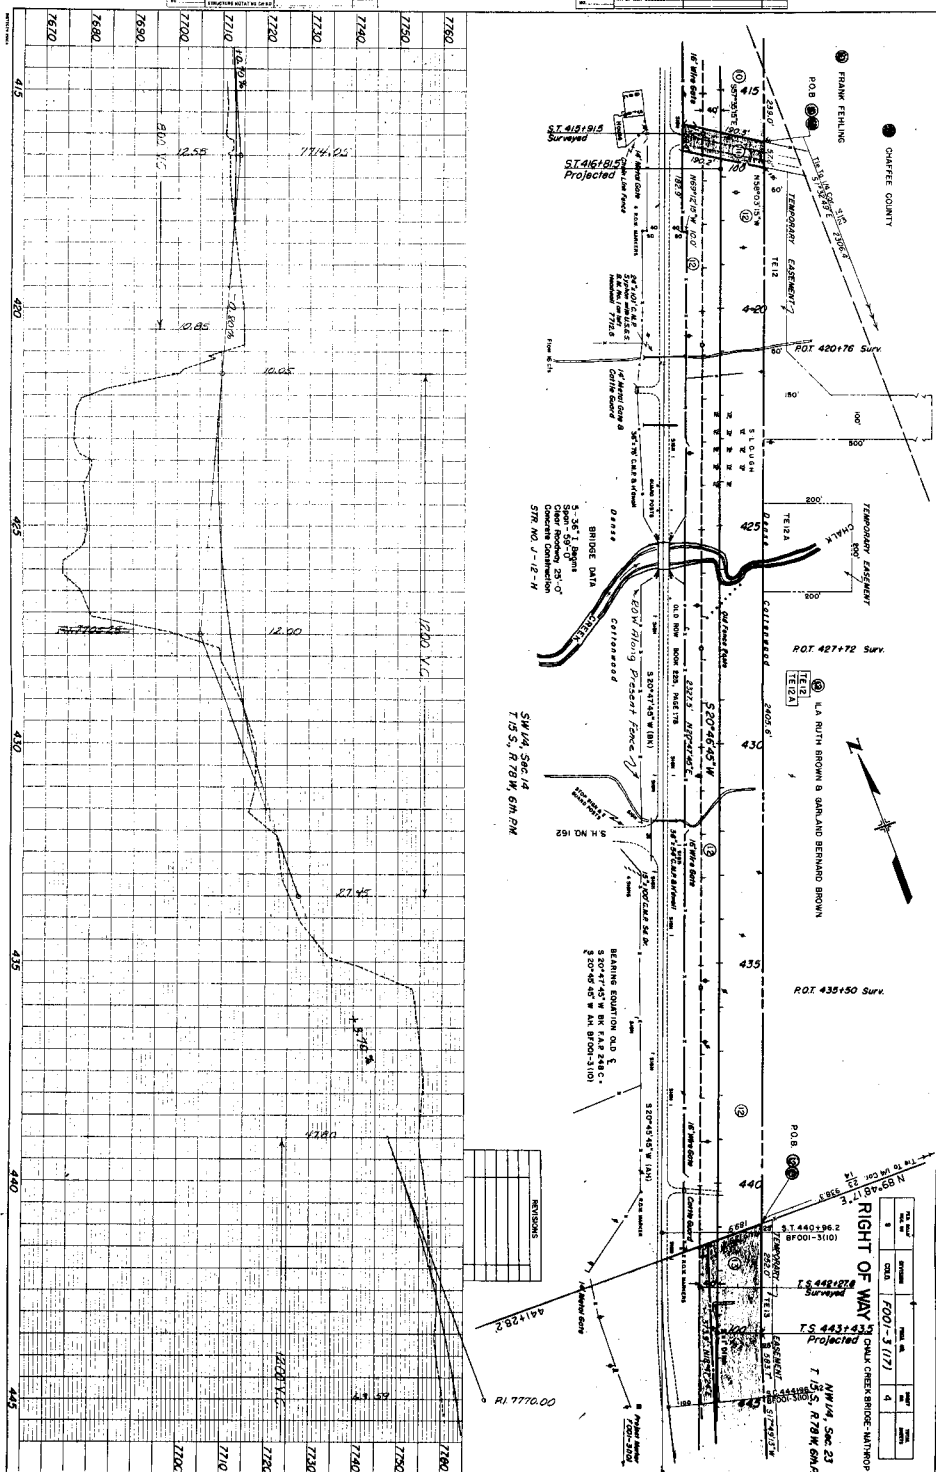

PLAN	DATE	BY	CHKD	DATE	BY


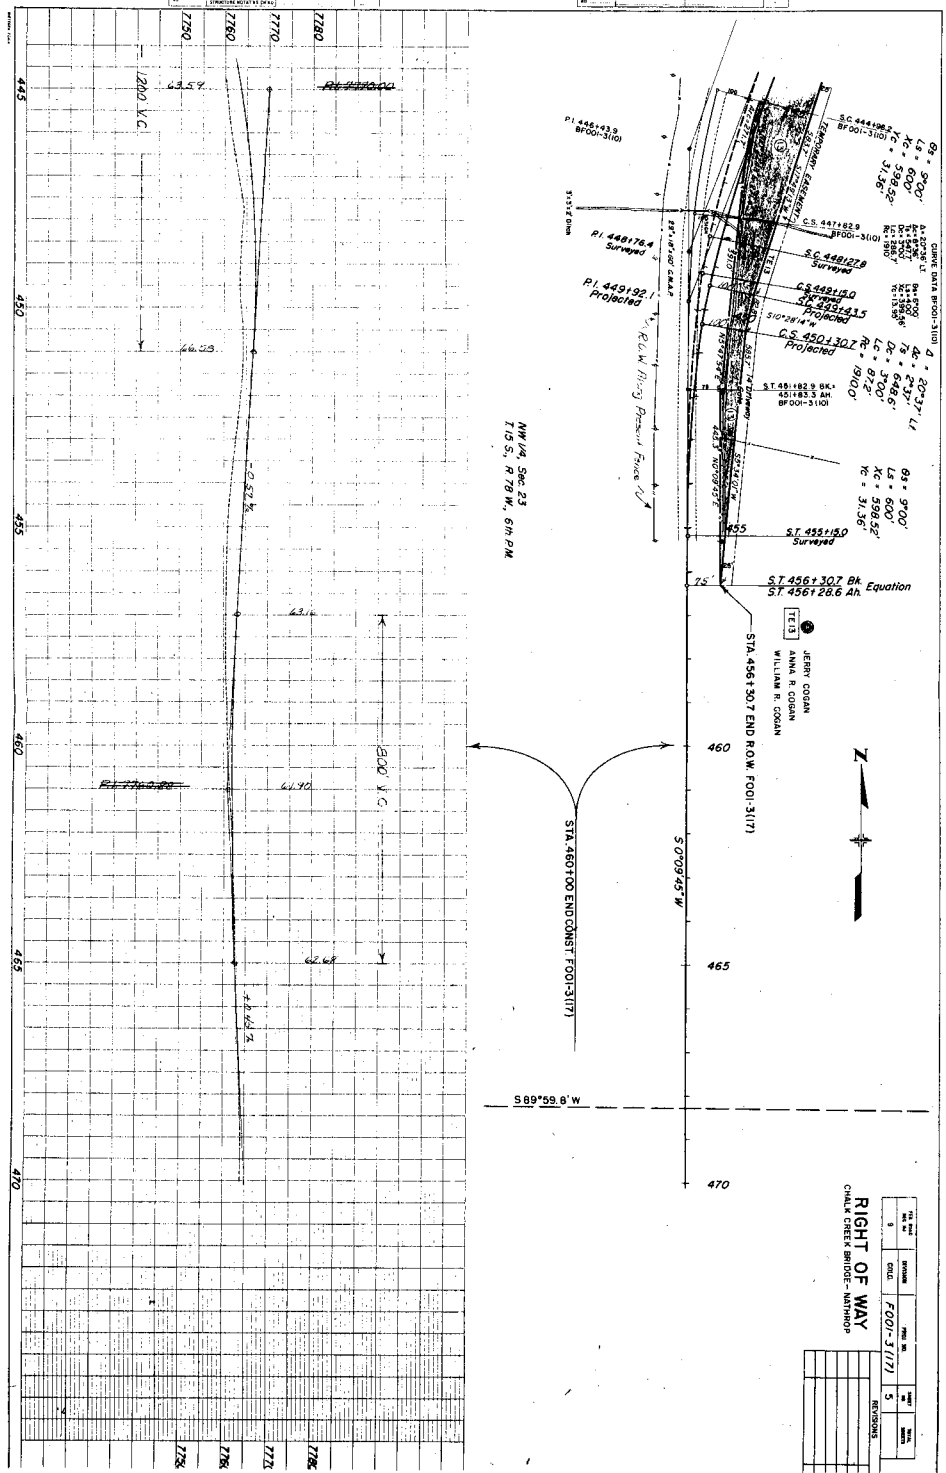

RIGHT OF WAY

RIGHT OF WAY
OWNERSHIP MAP

PLAT

OF PART OF T. 15 S., R. 78 W., OF
THE 6TH P.M. SHOWING CLAIM
OF WAY FOR PROJECT F001-3117


SECTION	SHEET	TOTAL
1	1	1

