

PARCEL NO.	OWNER	ADDRESS	LOCATION	AREA IN ACRES			REMARKS	REV.
				REMAINDER	PARCEL	TO BE ACQUIRED		
			T.2 S., R. 68 W					
			Hollyhurst in					
			SE 1/4 SW 1/4 Sec. 17					
16	Wilmer H. Eppinger	Route No. 1 Denver 29, Colo.	Plots No. 9, 10 & 11	See sheet 13	15,474 sq. ft.	15,474 sq. ft.		16
17	Carl F. & Charlotte B. Oldenettel	8100 North Federal Blvd. Westminster, Colo.	Plot No. 12	38,533 sq. ft.	5,027 sq. ft.	5,027 sq. ft.		17
18	John J. Jones	Route No. 1, Box 446 Arvada, Colo.	E 1/2 W 1/2 Sec. 17	245.5	9.516	6.661		18
19	Harry H. Ruston		W 1/2 E 1/2 Sec. 17	313.0	1.345	1.345		19
20	June Thompson et al.	3699 W. 73rd Ave. Westminster, Colo.	E 1/2 SW 1/4 Sec. 8	144.5	4.333	3.141		20
20-A	June Thompson et al.	3699 W. 73rd Ave. Westminster, Colo.	NE 1/4 SW 1/4 Sec. 8	See Parcel 20	0.590	0.590		20-A
21	Formers Reservoir & Irrigation Co.	1031 15th St. Denver, Colorado	NE 1/4 SW 1/4 Sec. 8	—	0.118	0.118		21
22	J. K. Miller	P.O. Box 1497, Indio, California	SW 1/4 S.E. 1/4 Sec. 8	78.8	1.214	0.303		22
23	Arthur Bruchez	3990 Carr St. Wheatridge, Colo.	NW 1/4 S.E. 1/4 Sec. 8	73.6	0.384	0.102		23
24	Arthur & Inez Bruchez, J.T.	3990 Carr St. Wheatridge, Colo.	E 1/2 NW 1/4 Sec. 8	152.2	5.233	3.906		24
E-24	Farmers Highline Canal & Reservoir Co.		N 1/2 Sec. 8		0.320	0.320	Easement, Permanent	E-24
25 Rev.	Joseph J. & Leo J. Scavo	990 Federal Blvd. Denver, Colo.	W 1/2 N.E. 1/2 Sec. 8	77.3	1.898	0.543		25
26	Alice S. Church	Rte. No. 1, Box 189 Broomfield, Colo.	S.E. 1/4 SW 1/4 Sec. 5	35.9	3.152	2.261		26
27 Rev.	Henry Theys	2528 Clermont St. Denver, Colo.	SW 1/4 S.E. 1/4 Sec. 5	37.0	1.500	0.264		27
28	Nellie J. Church	Rte. No. 1, Box 189 Broomfield, Colo.	N.E. 1/4 S.W. 1/4 Sec. 5	36.5	3.494	2.583		28
29	Norman J. & Florence M. Wells		NW 1/4 S.E. 1/4 Sec. 5	38.3	1.691	0.780		29
30	Ethel M. Jackson	Broomfield, Colorado.	SE 1/4 N.W. 1/4 Sec. 5	65.7	1.186	0.848		30
31 Rev.	George S. & Dorothy A. McKean		SW 1/4 N.E. 1/4 Sec. 5	1.3	0.258	0.258		31
PE-5	Fairview Company		NW 1/4 NE 1/4 Sec. 32		550 sq. ft.	550 sq. ft.	Easement, Permanent	PE-5
			Lot 1, Block 15					
			Fairview Subdivision					
E-24A	Arthur Bruchez & Inez Bruchez		NE 1/4 NW 1/4 Sec. 8	—	0.275	0.275	Easement, Permanent	E-24A

R.O.W. TABULATION OF PROPERTIES IN

ADAMS

COUNTY S.H.No. 1

PROJ. F 004-1(25)

FEDERAL ROAD DIVISION NO.	DISTRICT	PROJ. NO.	SHEET NO.	TOTAL SHEETS
9	COLORADO	F 004-1(25)	2A	

RIGHT OF WAY

NORTH FEDERAL BLVD


REMARKS


REVISIONS	
7-5-61	25 Rev
7-11-61	31 Rev
3-7-62	area per 19
4/13/62	add E-24
12-1-67	Add PE-5
7-31-68	Add E-24A
8-13-68	Add note E-24A

PARCEL NO.	OWNER	ADDRESS	LOCATION	AREA IN ACRES							
				REMAINDER	PARCEL	TO BE ACQUIRED					
			T 2 S., R. 68 W.								
			Hollyhurst in								
			SE 1/4 SW 1/4 Sec. 17								
16	Wilmer H. Eppinger	Route No. 1 Denver 29, Colo.	Plots No. 9, 10 & 11	See sheet 13	15,474 sq ft	15,474 sq ft					
17	Carl F. & Charlotte B. Oldenettel	8100 North Federal Blvd. Westminster, Co.	Plot No. 12	38,533 sq ft	5,027 sq ft	5,027 sq ft					
18	John J. Jones	Route No. 1, Box 446 Arvada, Colo.	E 1/2 W 1/2 Sec. 17	245.5	9.516	6.661					
19	Harry H. Ruston		W 1/2 E 1/2 Sec. 17	313.0	1.345	1.345					
20	June Thompson et al.	3699 W. 73rd Ave. Westminster, Colo.	E 1/2 SW 1/4 Sec. 8	144.5	4.333	3.141					
20-A	June Thompson et al.	3699 W. 73rd Ave. Westminster, Colo.	NE 1/4 SW 1/4 Sec. 8	See Parcel 20	0.590	0.590					
21	Farmers Reservoir & Irrigation Co.	1031 15th St. Denver, Colorado	NE 1/4 SW 1/4 Sec. 8	—	0.118	0.118					
22	J. K. Miller	P.O. Box 1497, Indio, California	SW 1/4 S.E. 1/4 Sec. 8	78.8	1.214	0.303					
23	Arthur Bruchez	3990 Carr St Wheatridge, Colo.	NW 1/4 S.E. 1/4 Sec. 8	73.6	0.384	0.102					
24	Arthur & Inez Bruchez, J.T.	3990 Carr St. Wheatridge, Colo.	E 1/2 NW 1/4 Sec. 8	152.2	5.233	3.906					
E-24	Farmers Highline Canal & Reservoir Co.		N 1/2 Sec. 8		0.320	0.320					Easement, Permanent
25 Rev	Joseph J. & Leo J. Scavo	990 Federal Blvd. Denver, Colo.	W 1/2 N.E. 1/2 Sec. 8	77.3	1.898	0.543					
26	Alice S. Church	Rte. No. 1, Box 189 Broomfield, Colo.	S.E. 1/4 SW 1/4 Sec. 5	35.9	3.152	2.261					
27 Rev	Henry Theys	2528 Clermont St. Denver, Colo.	SW 1/4 SE 1/4 Sec. 5	37.0	1.500	0.264					
28	Nellie J. Church	Rte. No. 1, Box 189 Broomfield, Colo.	NE 1/4 SW 1/4 Sec. 5	36.5	3.494	2.583					
29	Norman J. & Florence M. Wells		NW 1/4 S.E. 1/4 Sec. 5	38.3	1.691	0.780					
30	Ethel M. Jackson	Broomfield, Colorado	SE 1/4 NW 1/4 Sec. 5	65.7	1.186	0.848					
31 Rev	George S. & Dorothy A. McKean		SW 1/4 N.E. 1/4 Sec. 5	1.3	0.258	0.258					
PE-5	Fairview Company		NW 1/4 NE 1/4 Sec. 32		550 sq ft	550 sq ft					Easement, Permanent
			Lot 1, Block 15								
			Fairview Subdivision								
E-24A	Arthur Bruchez & Inez Bruchez		NE 1/4 NW 1/4 Sec. 8	—	0.275	0.275					Easement, Permanent ACQUIRED UNDER F004-1(50) E

FED. ROAD REG. NO.	DIVISION	PROJ. NO.	SHEET NO.	TOTAL SHEETS
9	COLO.	F004-1(25)	3	

S. E. 1/4, N. W. 1/4 SEC. 32
T. 2 S., R. 68 W.

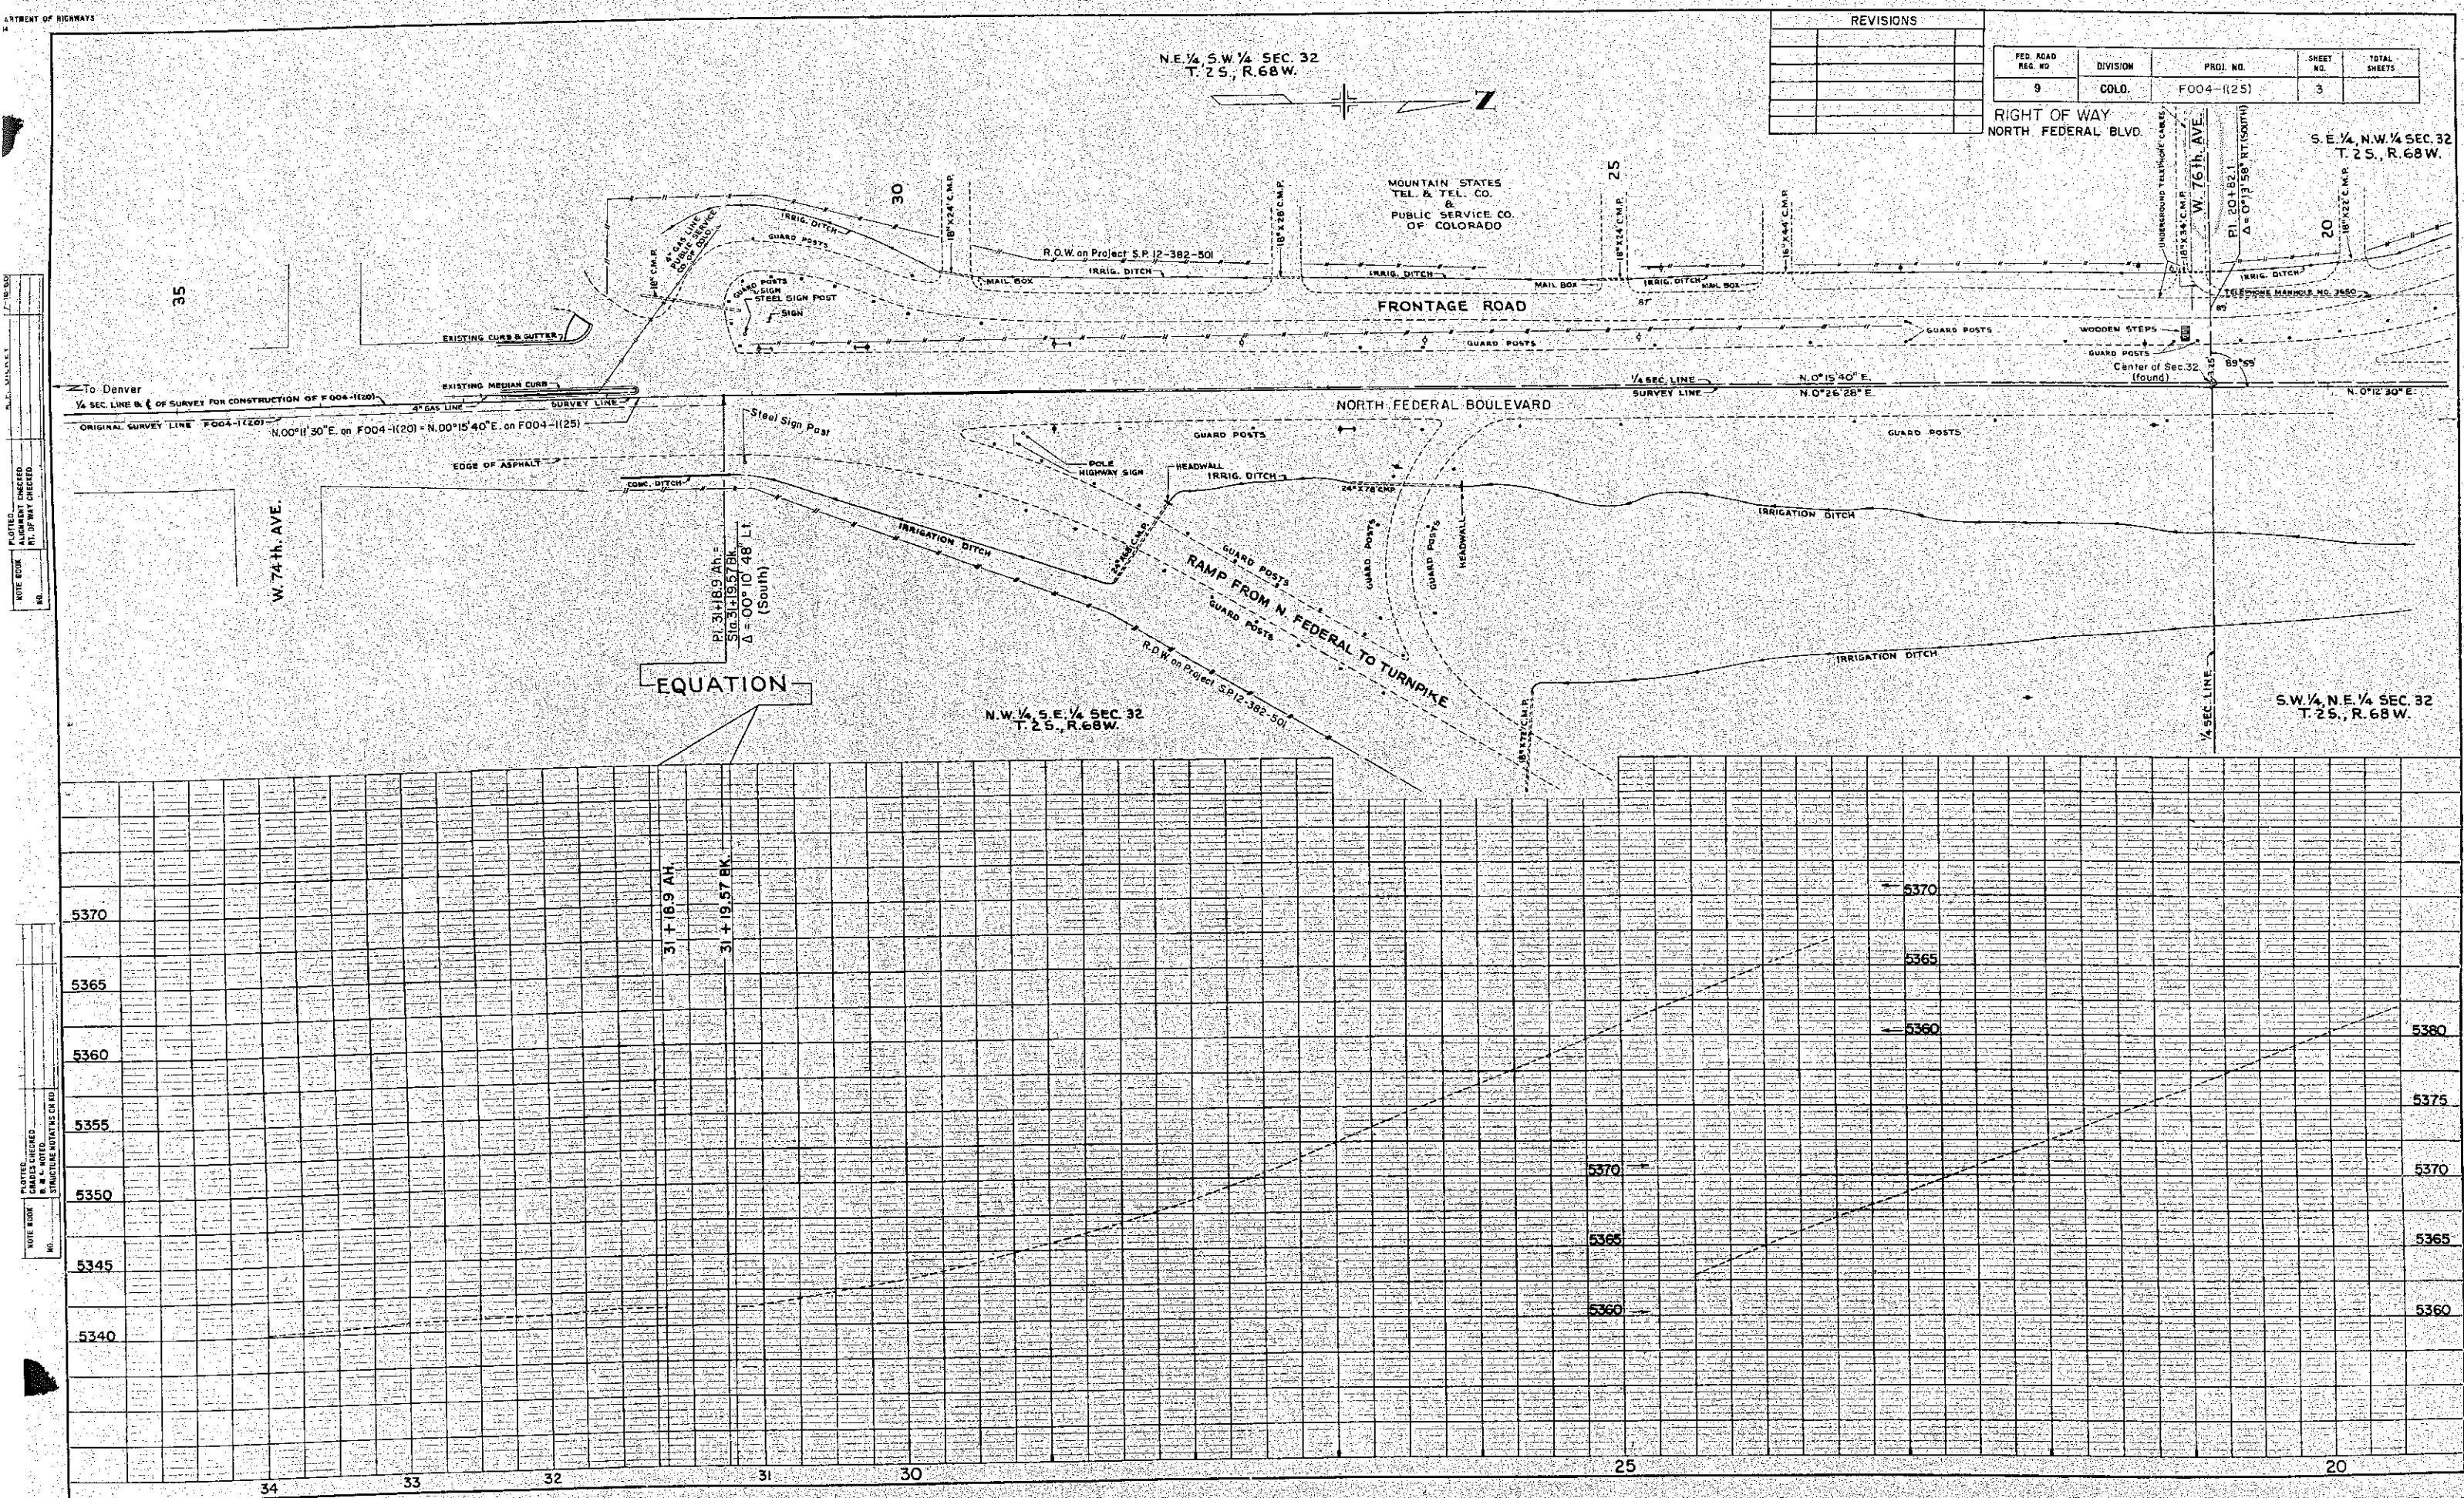


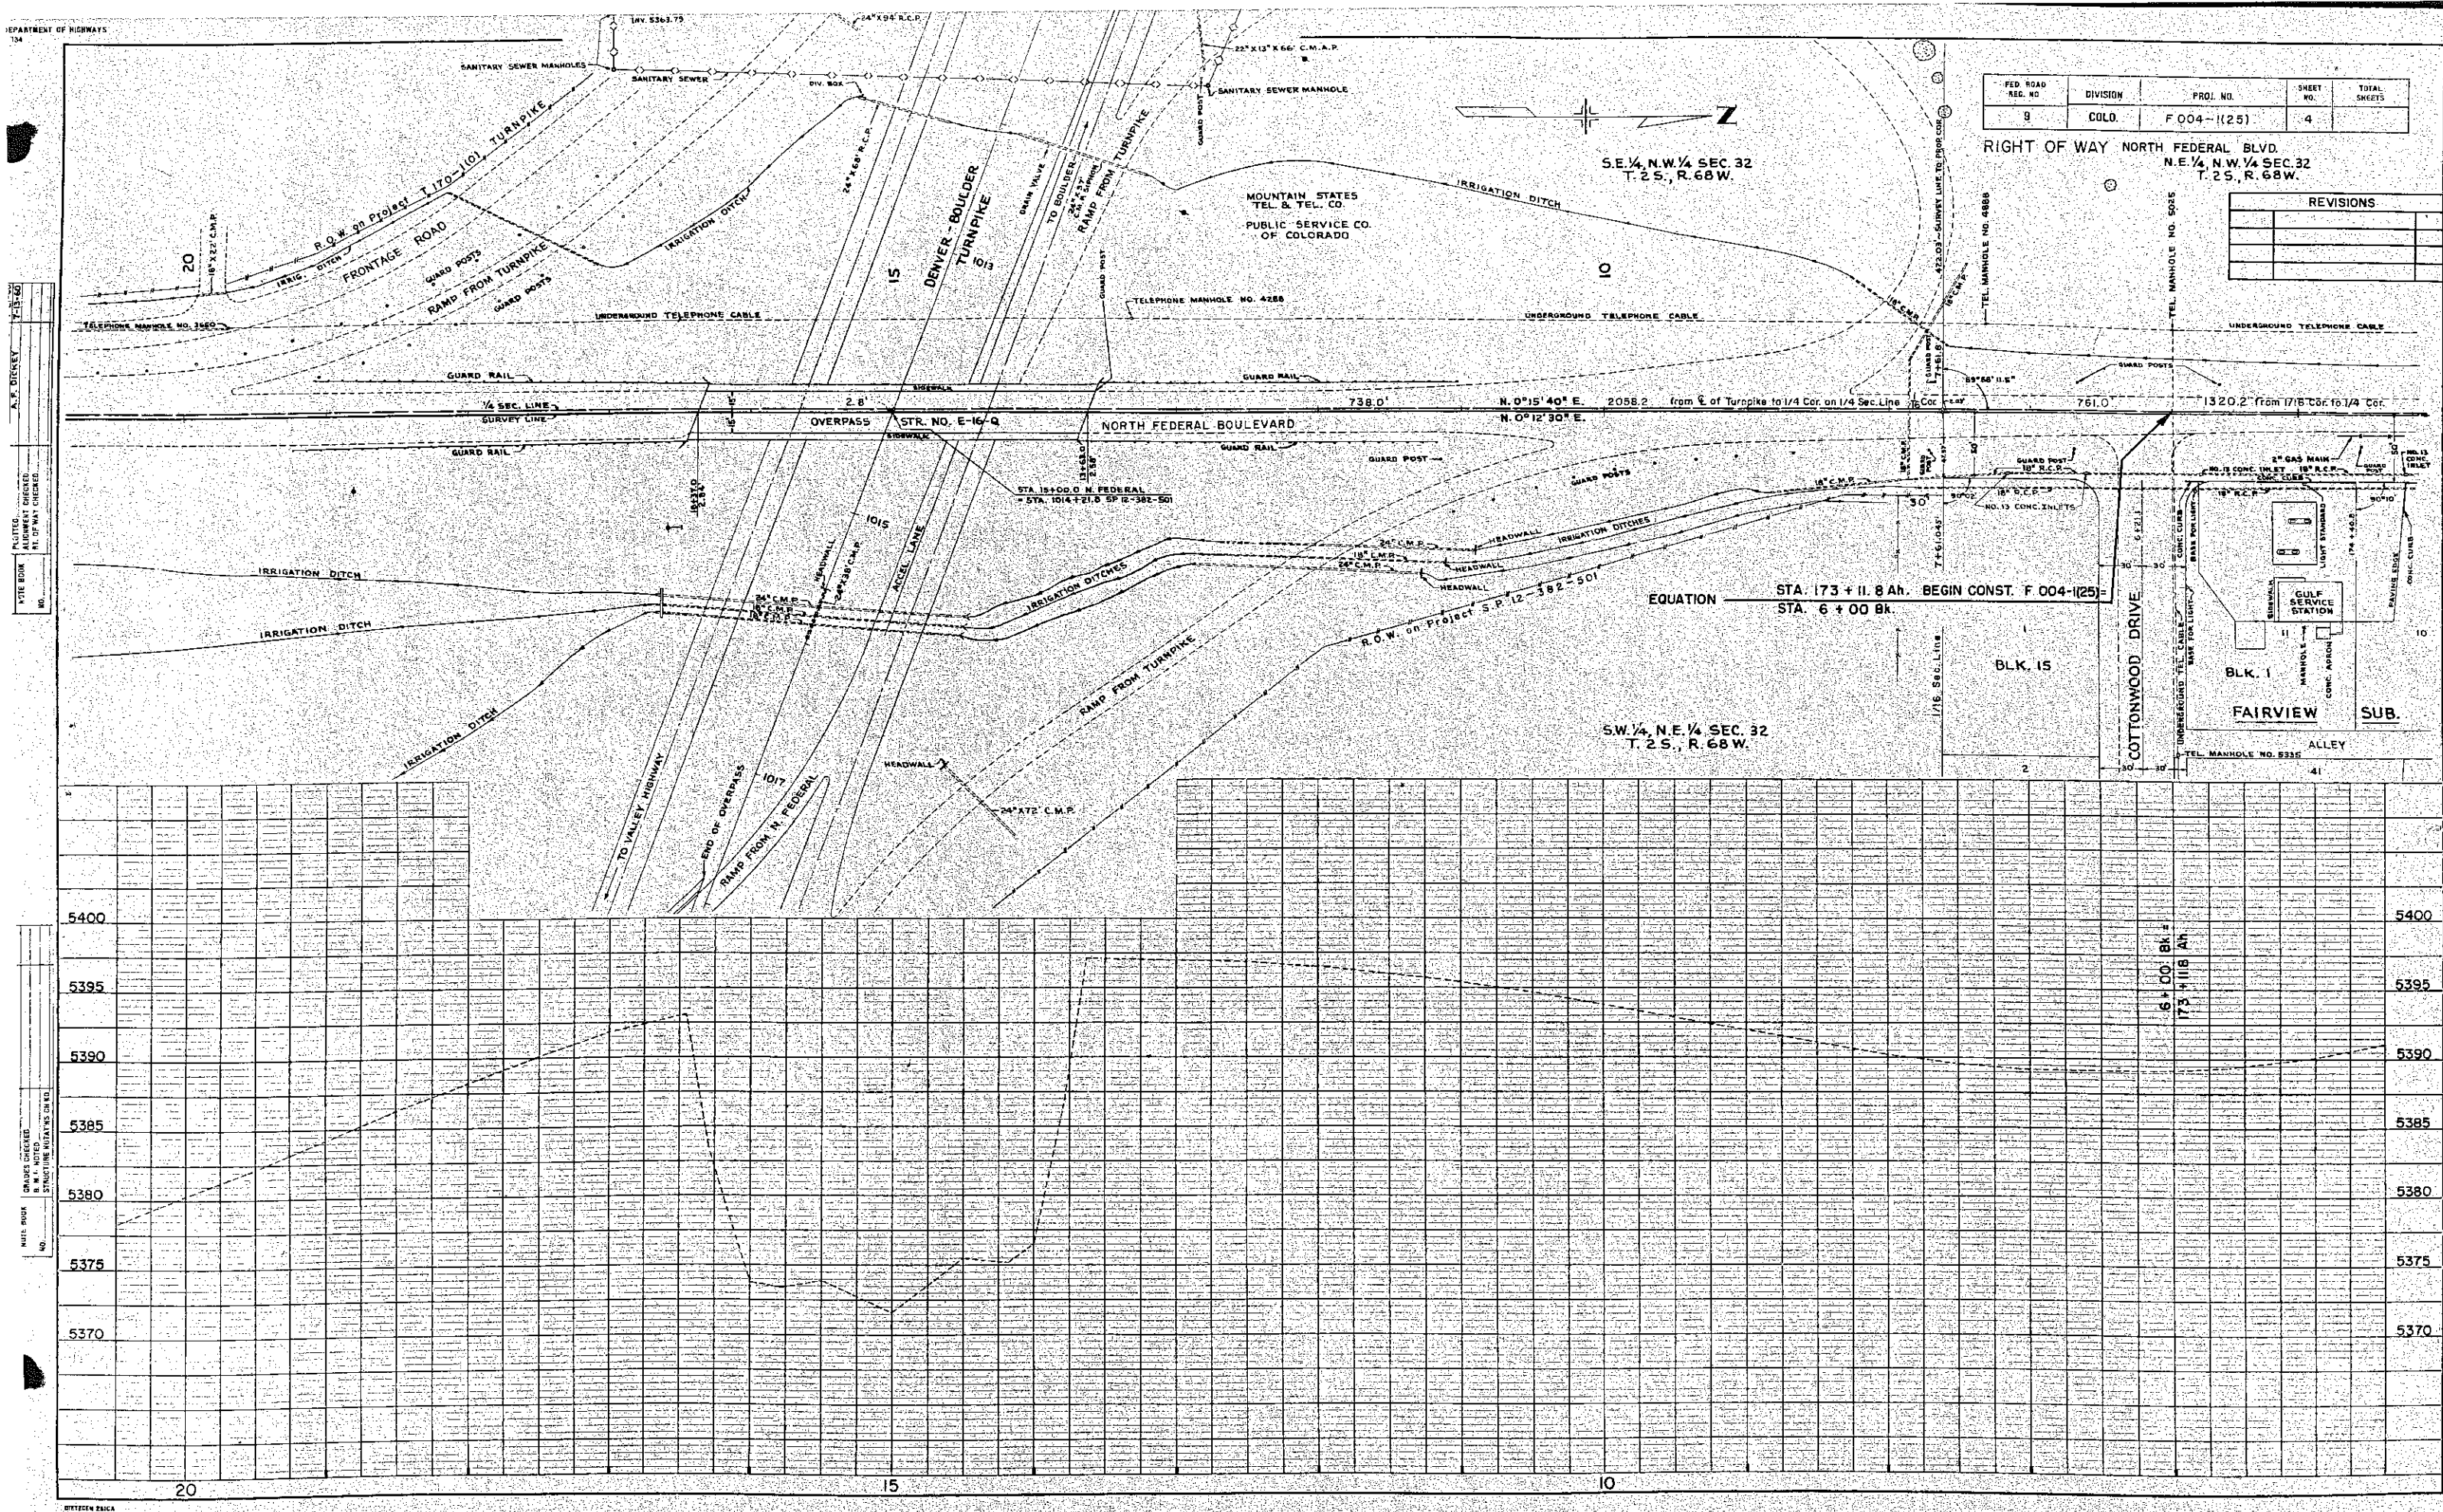

FED. ROAD REG. NO.	DIVISION	PROJ. NO.	SHEET NO.	TOTAL SHEETS
9	COLD.	F 004-1(25)	4	

RIGHT OF WAY NORTH FEDERAL BLVD.
N.E. 1/4, N.W. 1/4 SEC. 32
T. 25, R. 68 W.

REVISIONS	
12-1-67	ADD PE-5
	K.C.

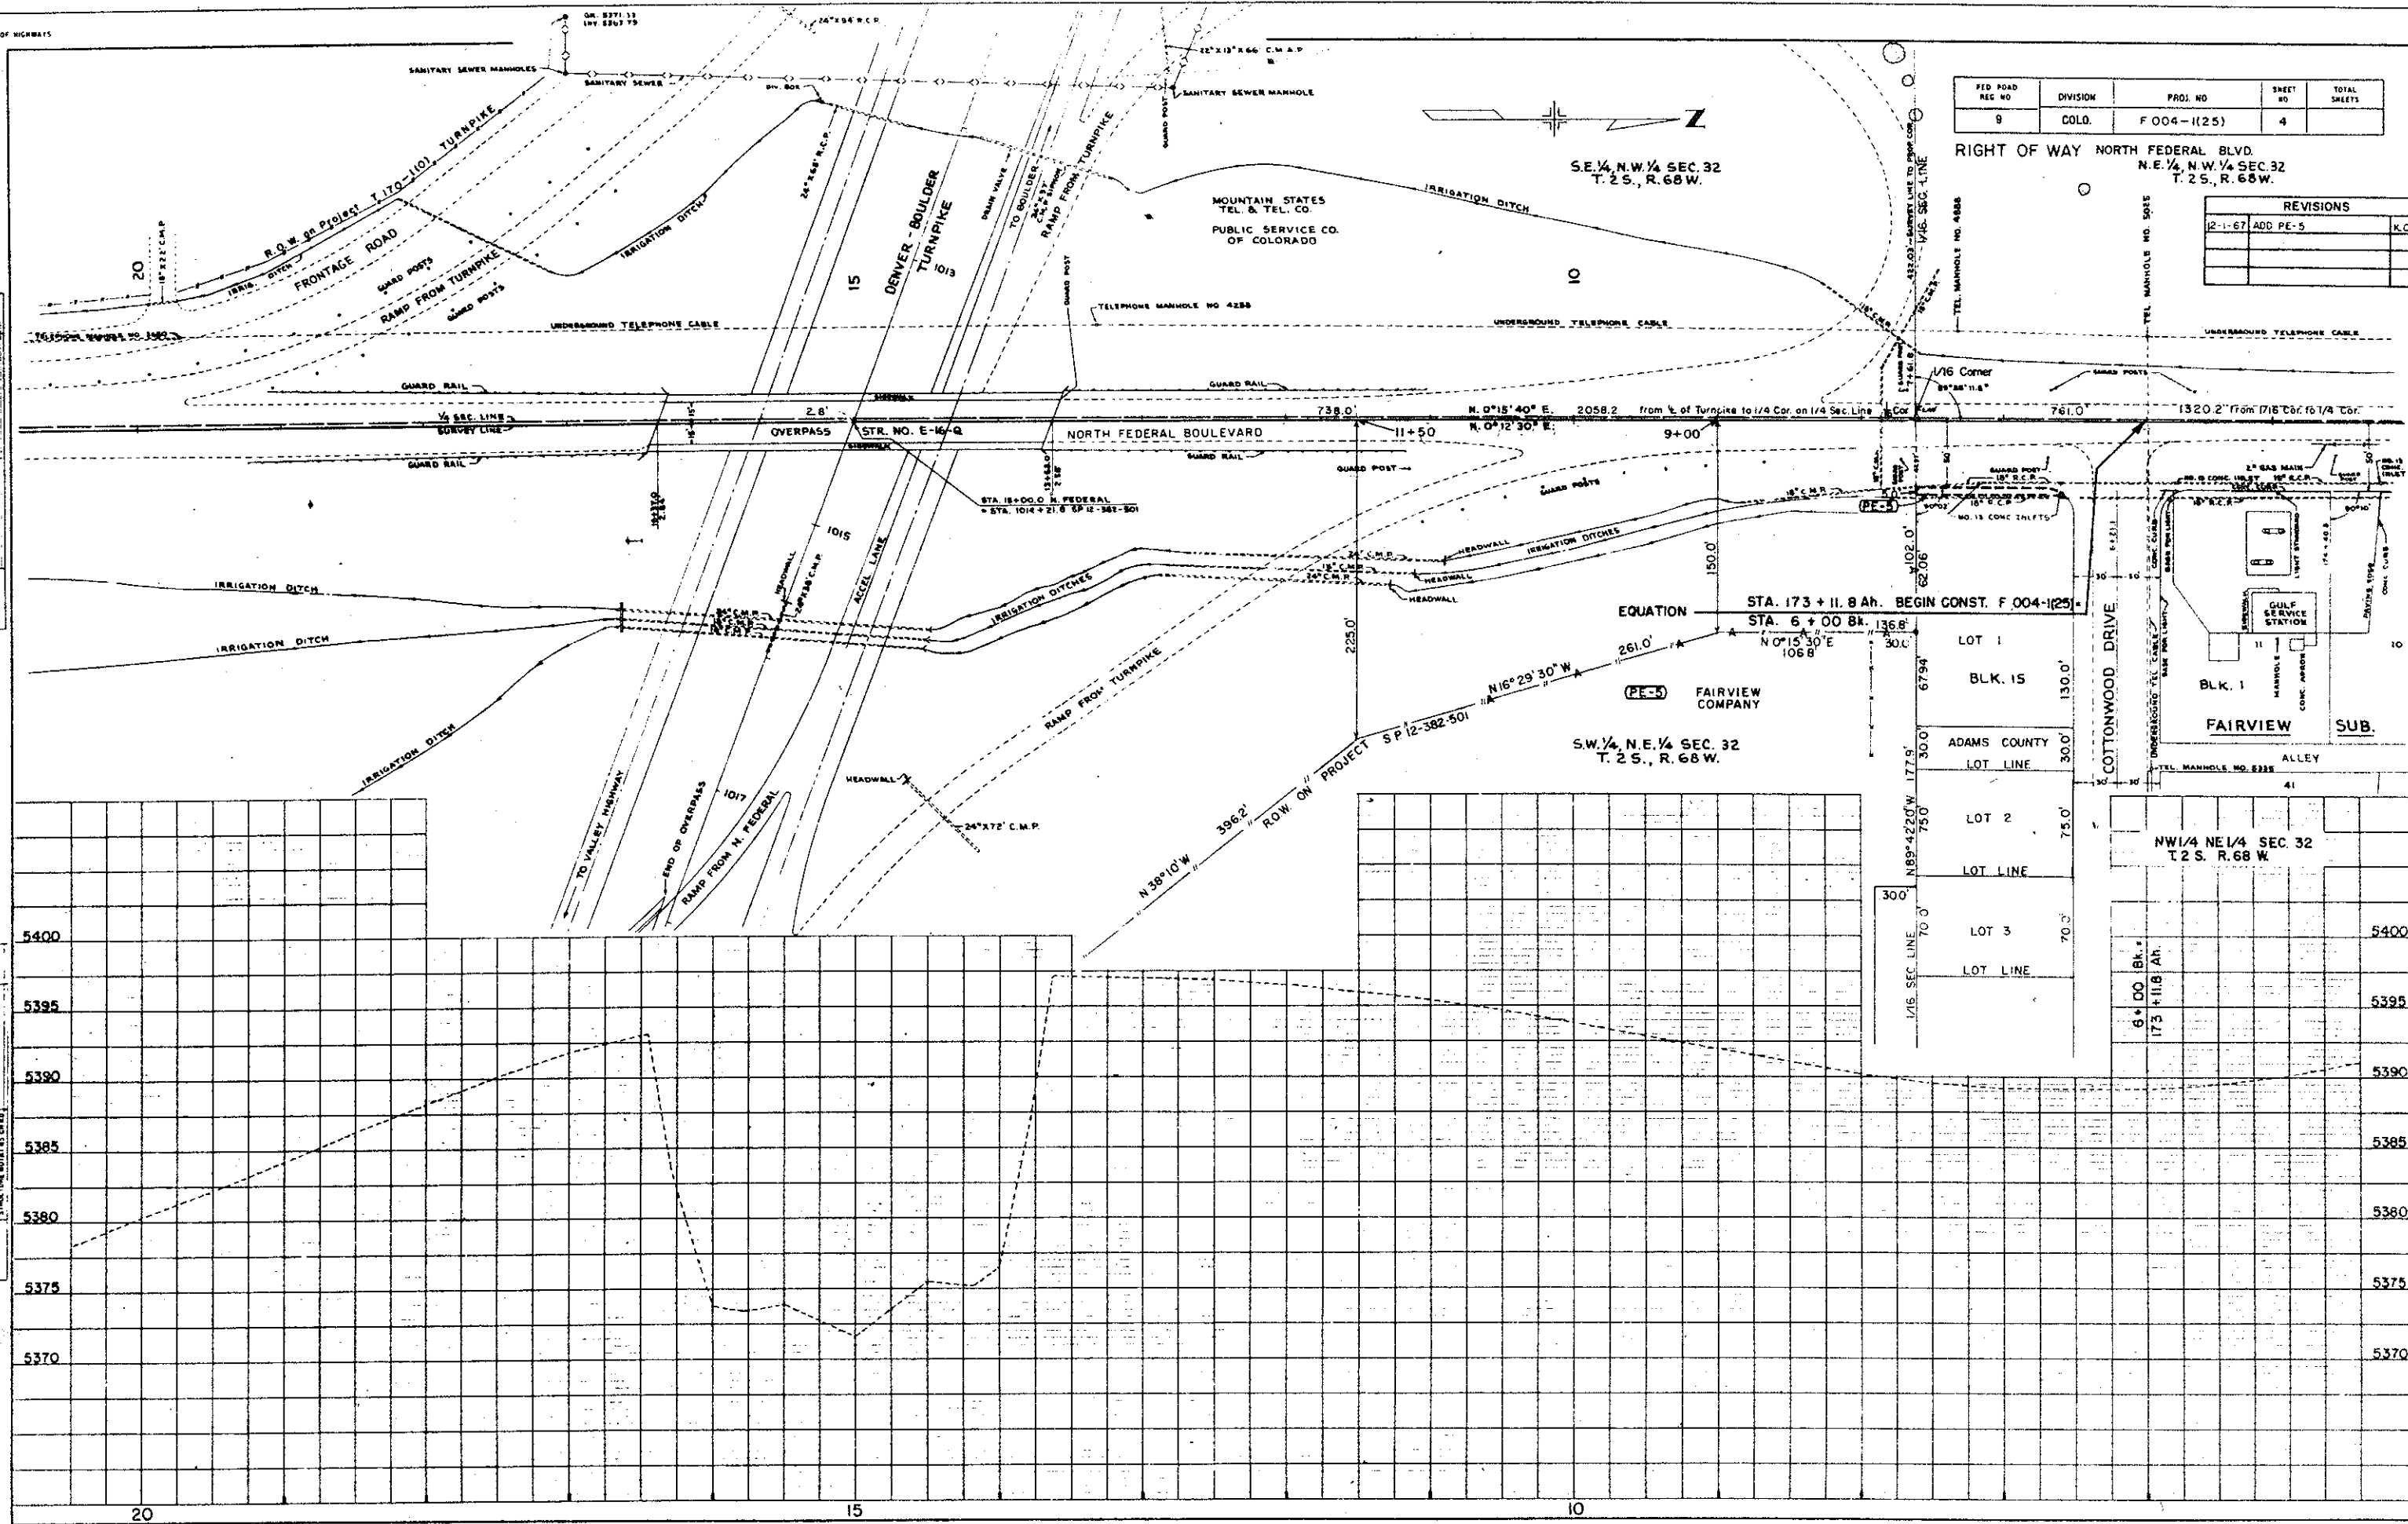

ALIGNED CENTER
OF ROAD
170-110

ALIGNED CENTER
OF ROAD
170-110


20

15

10


NOTES:
1. ALUMINUM CHECKED
2. IN PART CHECKED
3. NO.

NOTES:
1. GRADES CHECKED
2. B.M. NOTED
3. STRUCTURE NOTATION OK'D

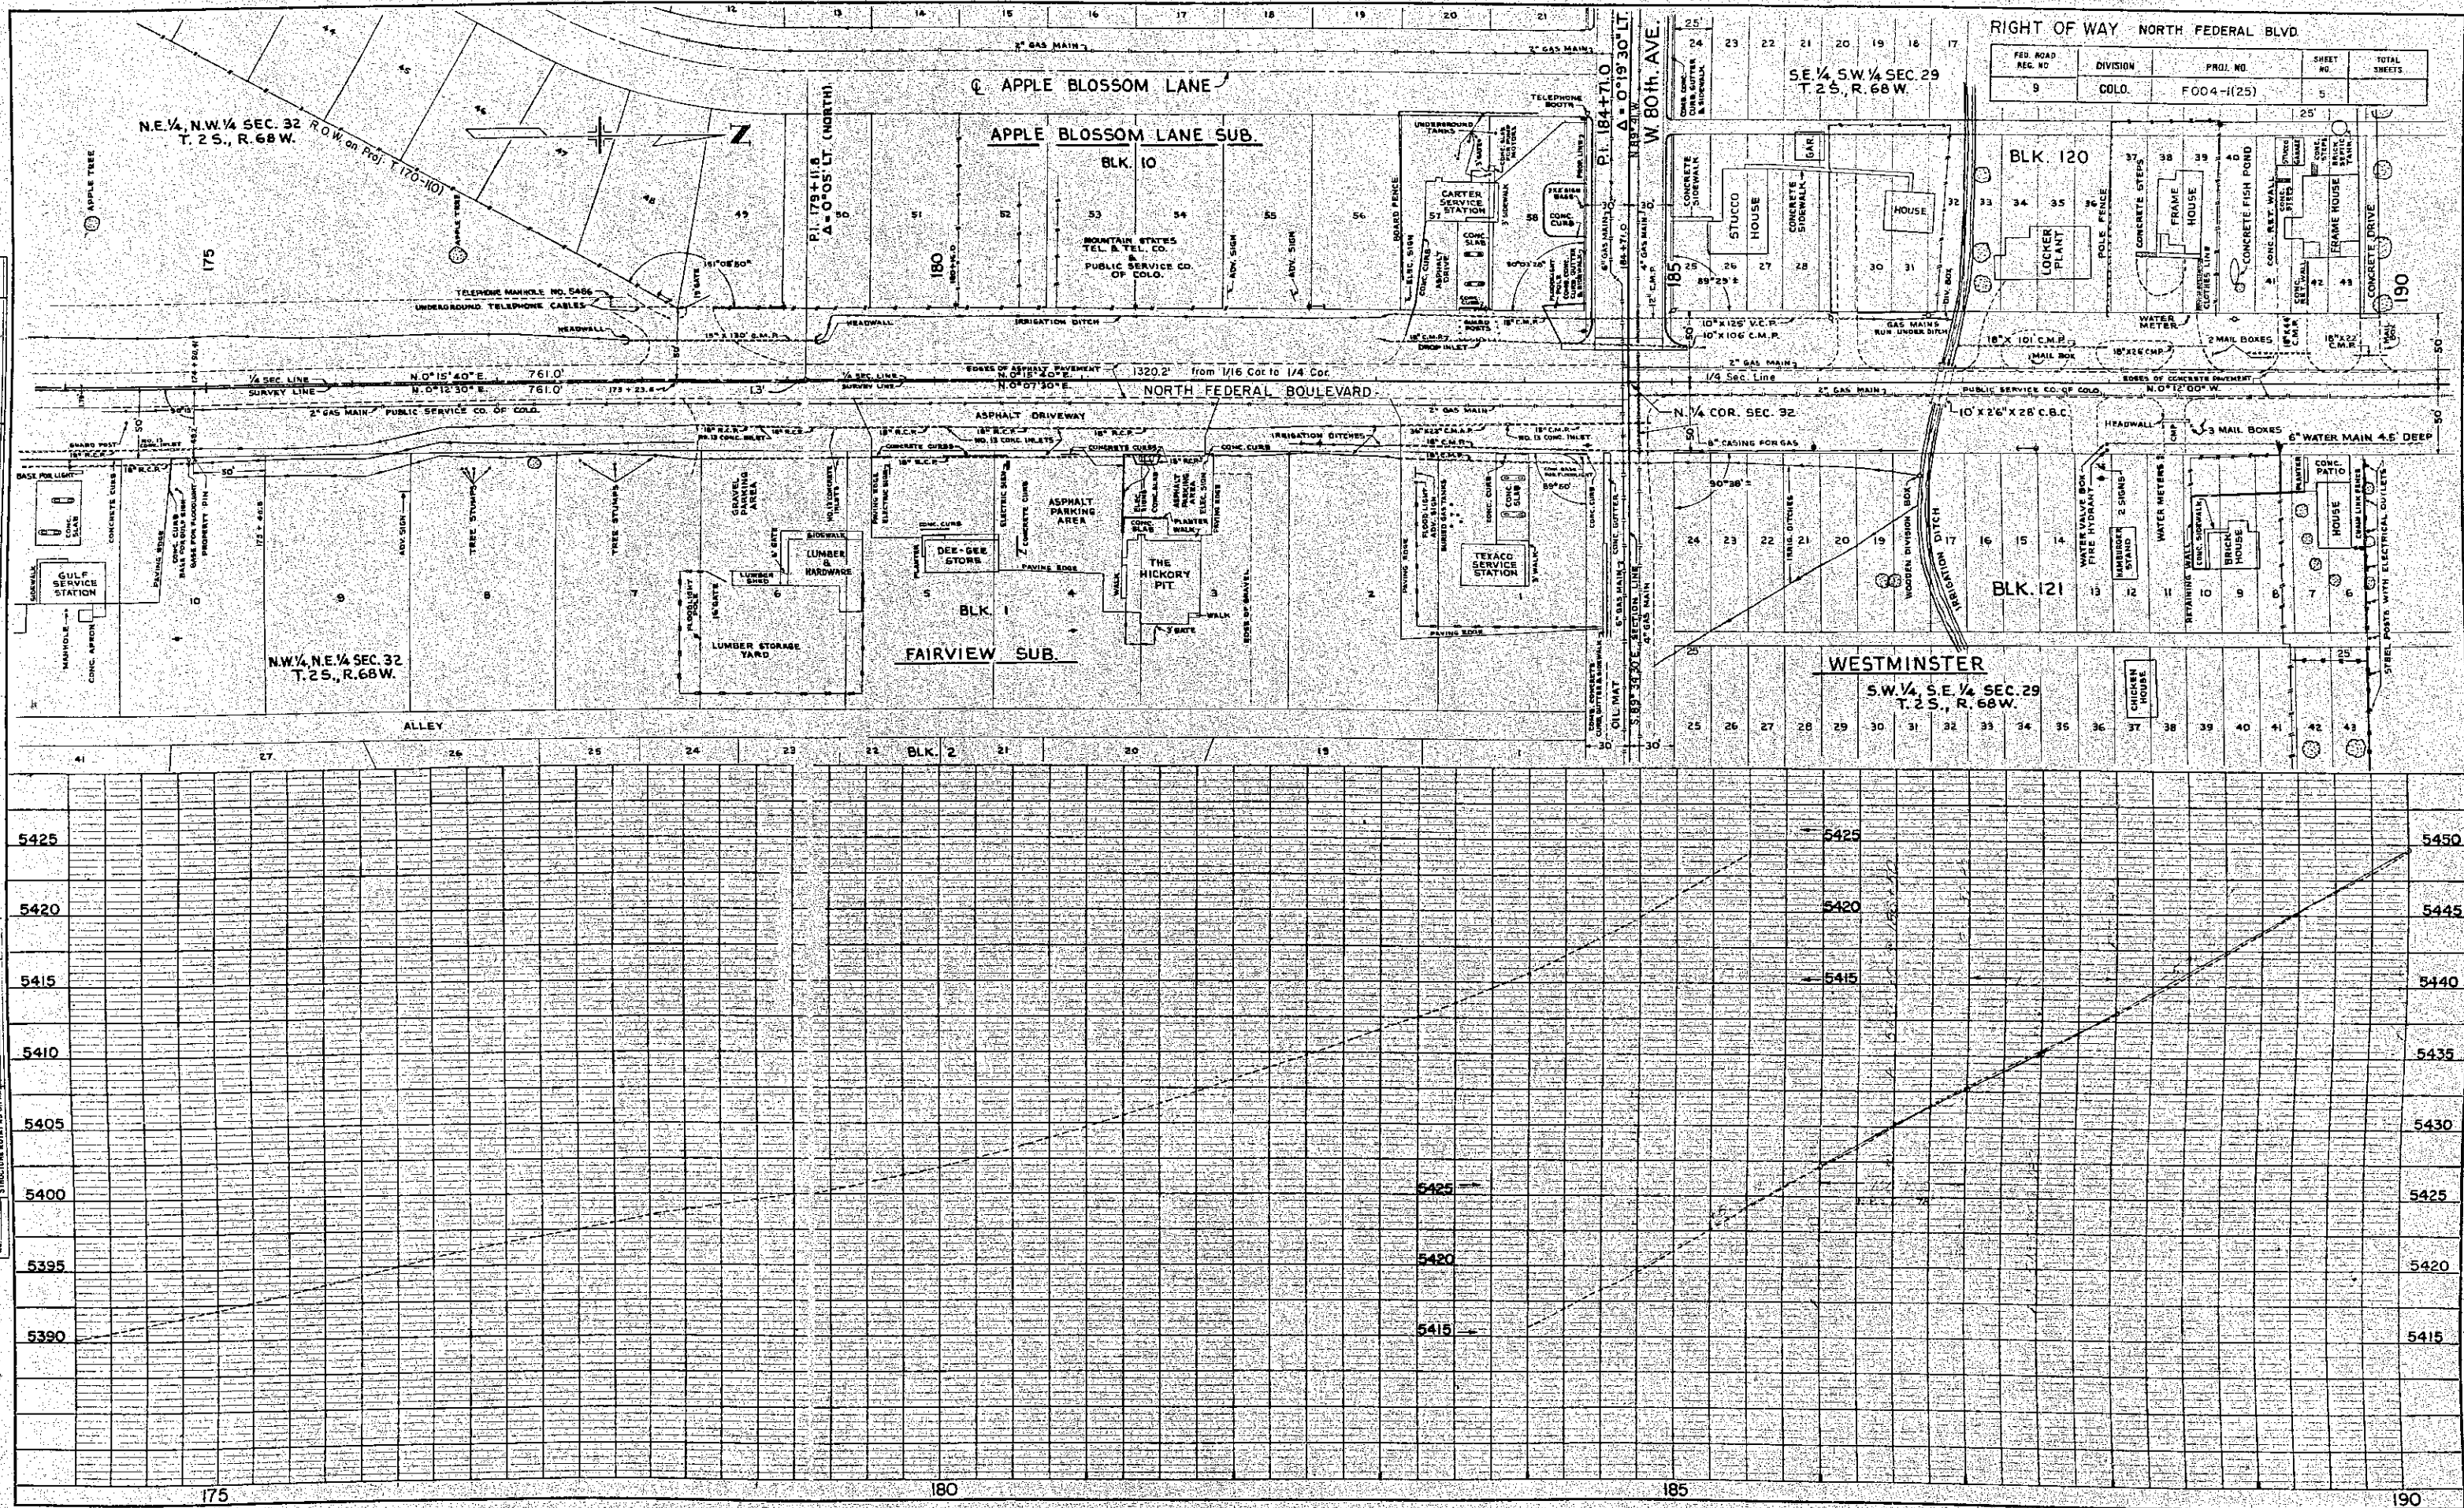


DATE: 5-19-50
BY: J. M. LINDSEY
CHECKED: J. F. DICKER
NOTED: W. J. MAY
NO. 1

DATE: 5-19-50
BY: J. M. LINDSEY
CHECKED: J. F. DICKER
NOTED: W. J. MAY
NO. 1

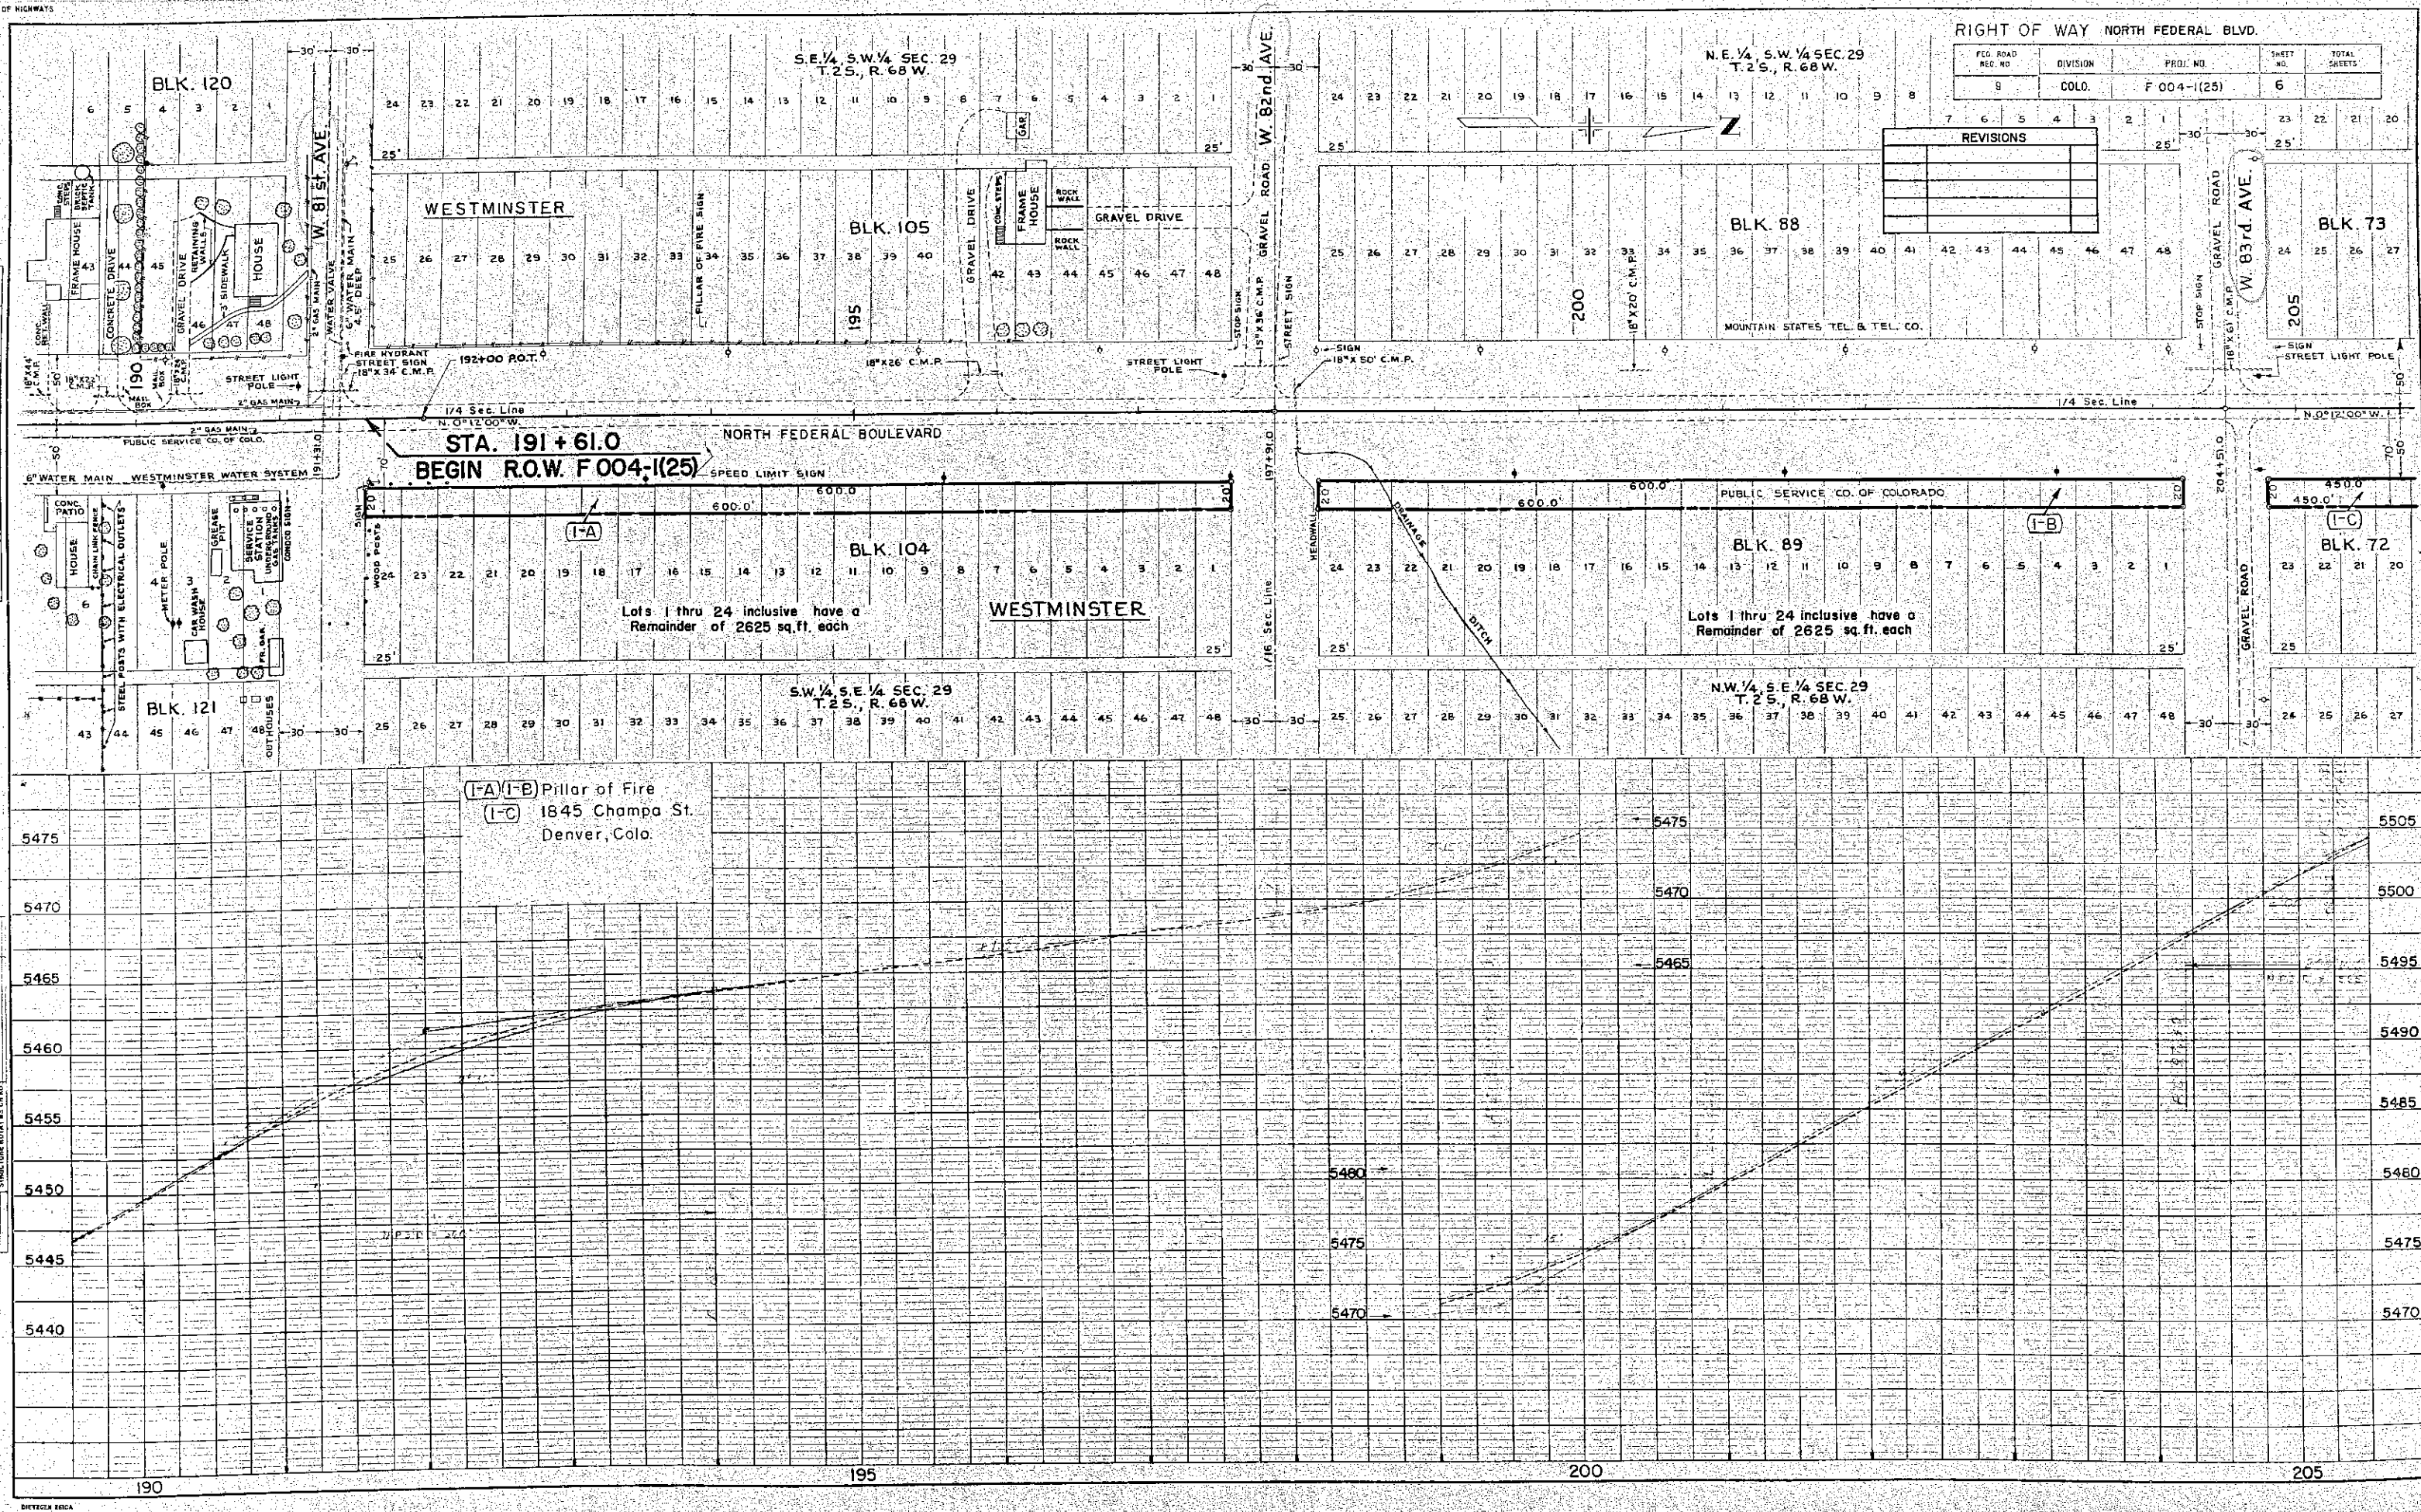

NOTED
ALIGNED CHECKED
BY: []
DATE: []


NOTED
GRADE CHECKED
BY: []
DATE: []

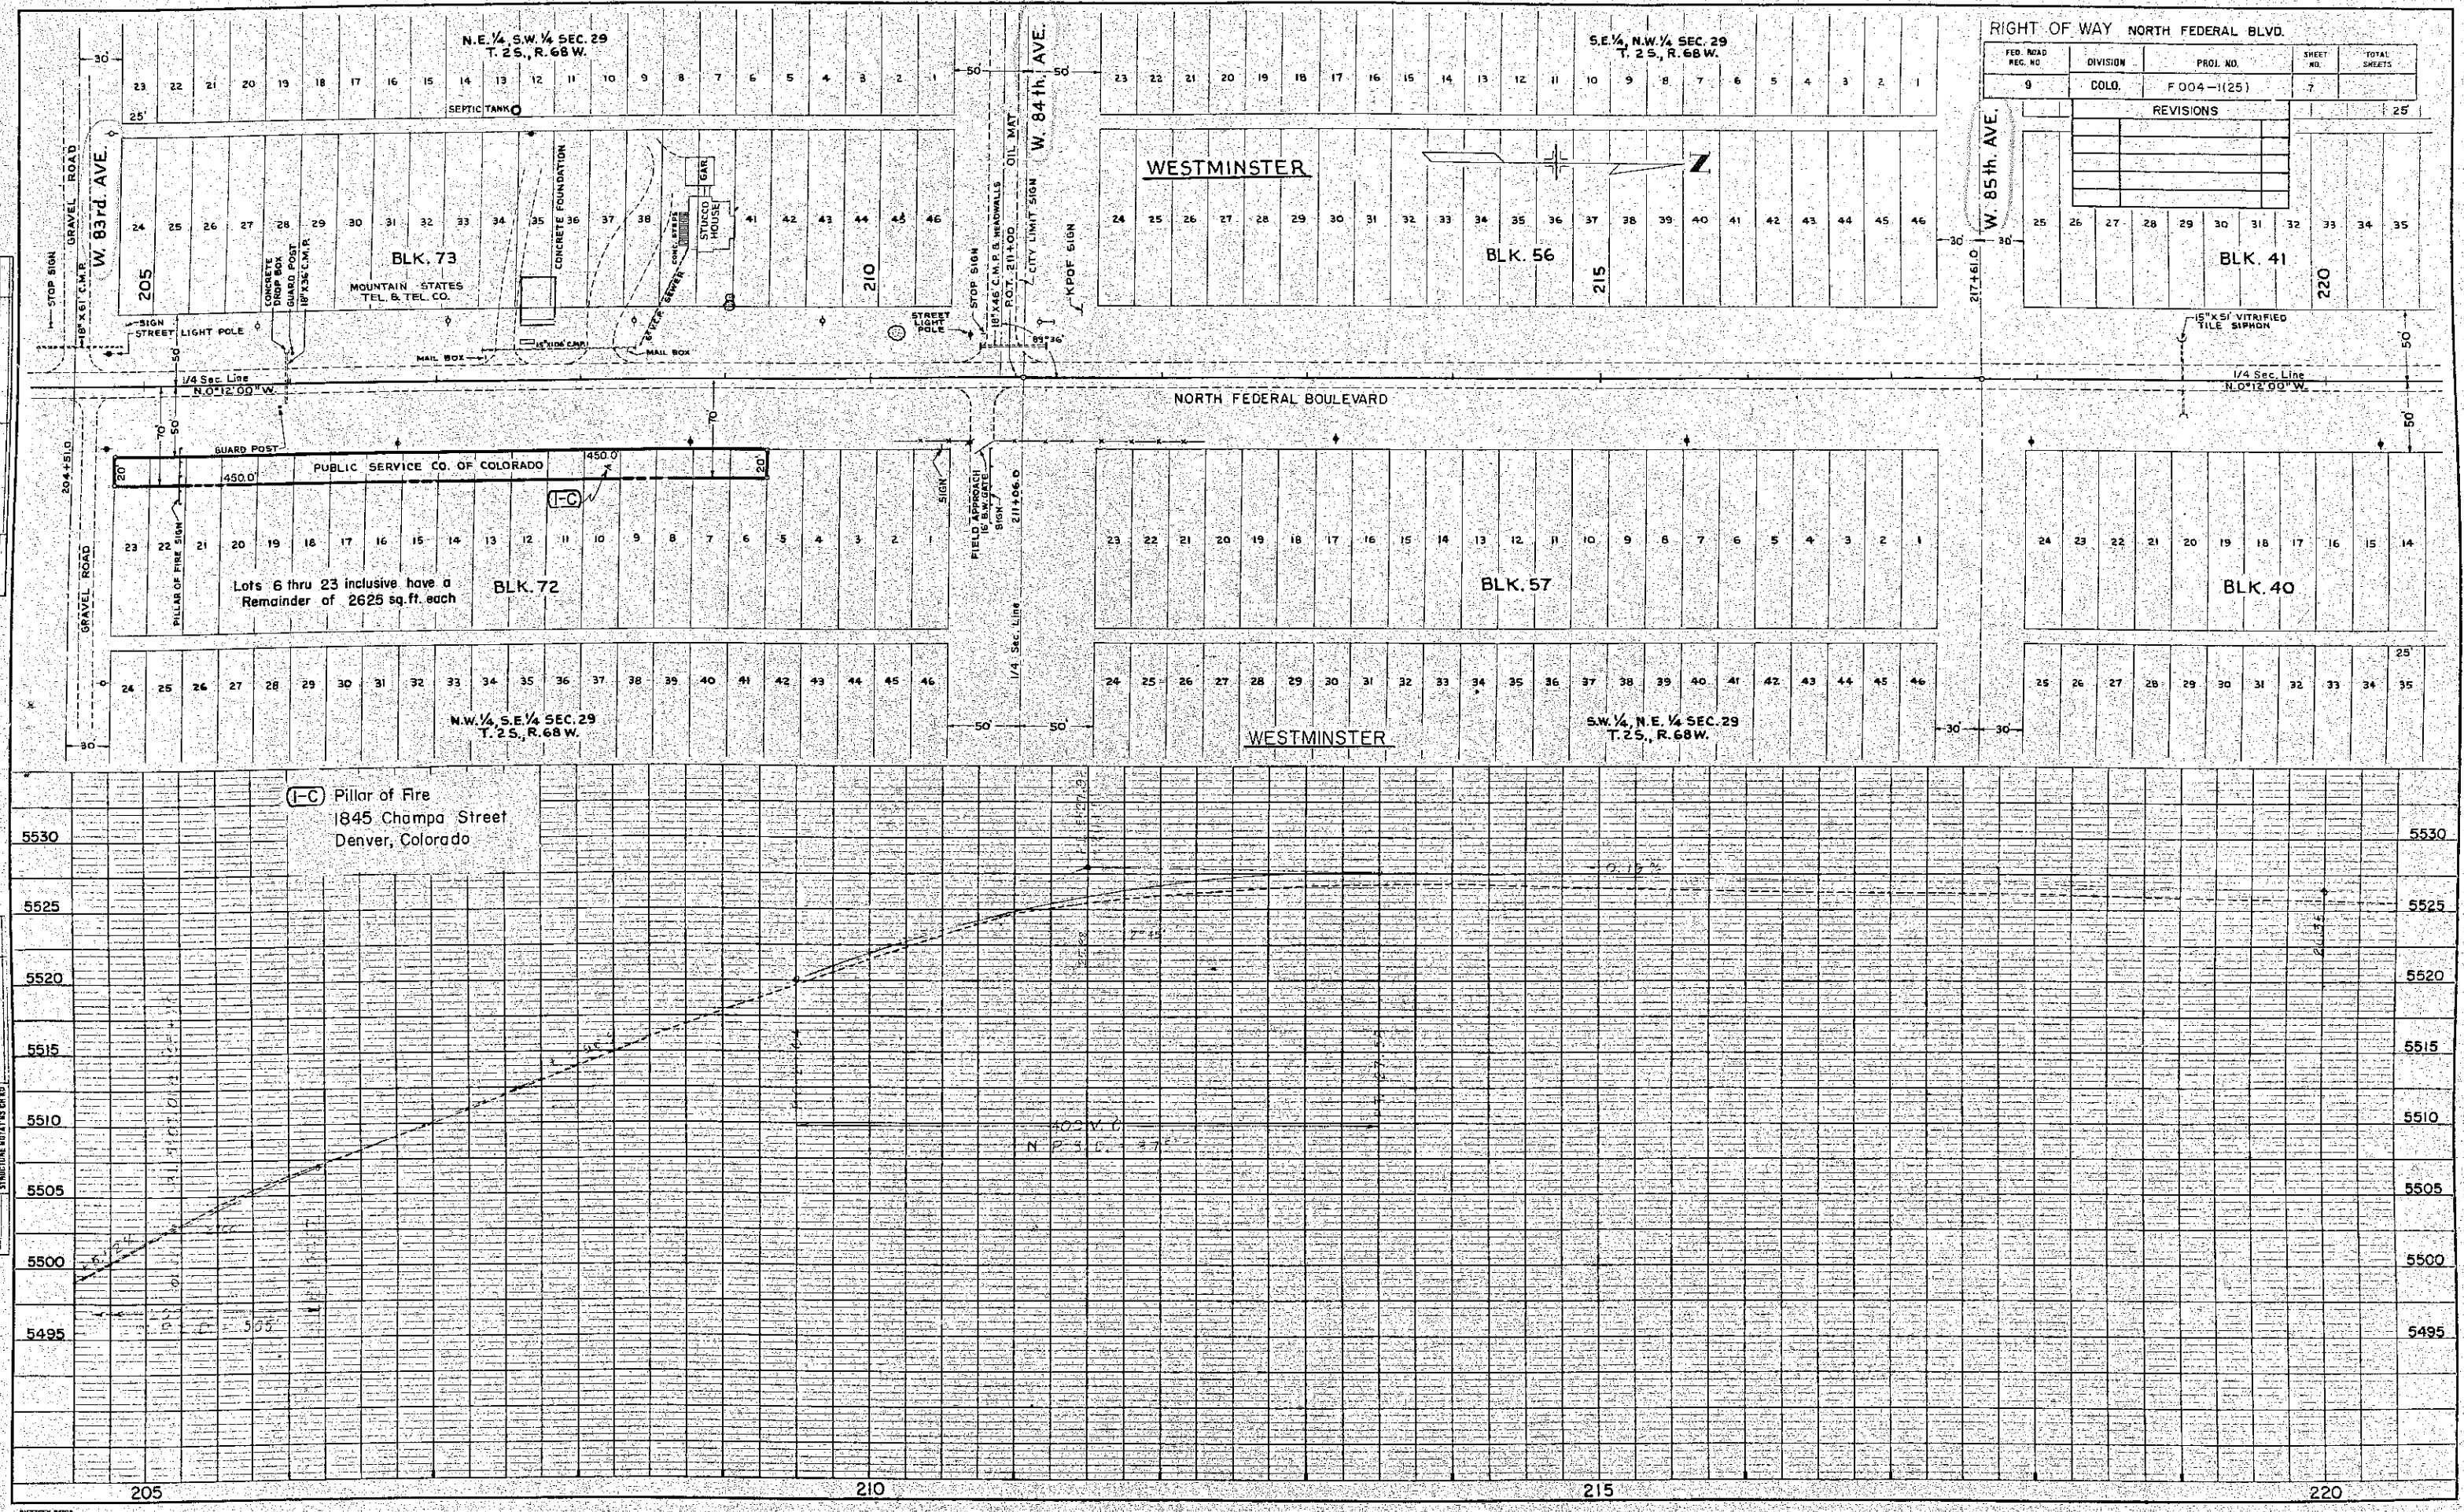

RIGHT OF WAY NORTH FEDERAL BLVD.				
FED. ROAD REG. NO.	DIVISION	PROJ. NO.	SHEET NO.	TOTAL SHEETS
9	COLO.	F 004-1(25)	7	
REVISIONS				

DATE
2-11-50
W. L. COUNTRY
A. E. DICKEY
DIRECTOR
PLANNING
NOTE BOOK
NO. 46

DATE
2-11-50
W. L. COUNTRY
A. E. DICKEY
DIRECTOR
PLANNING
NOTE BOOK
NO. 46

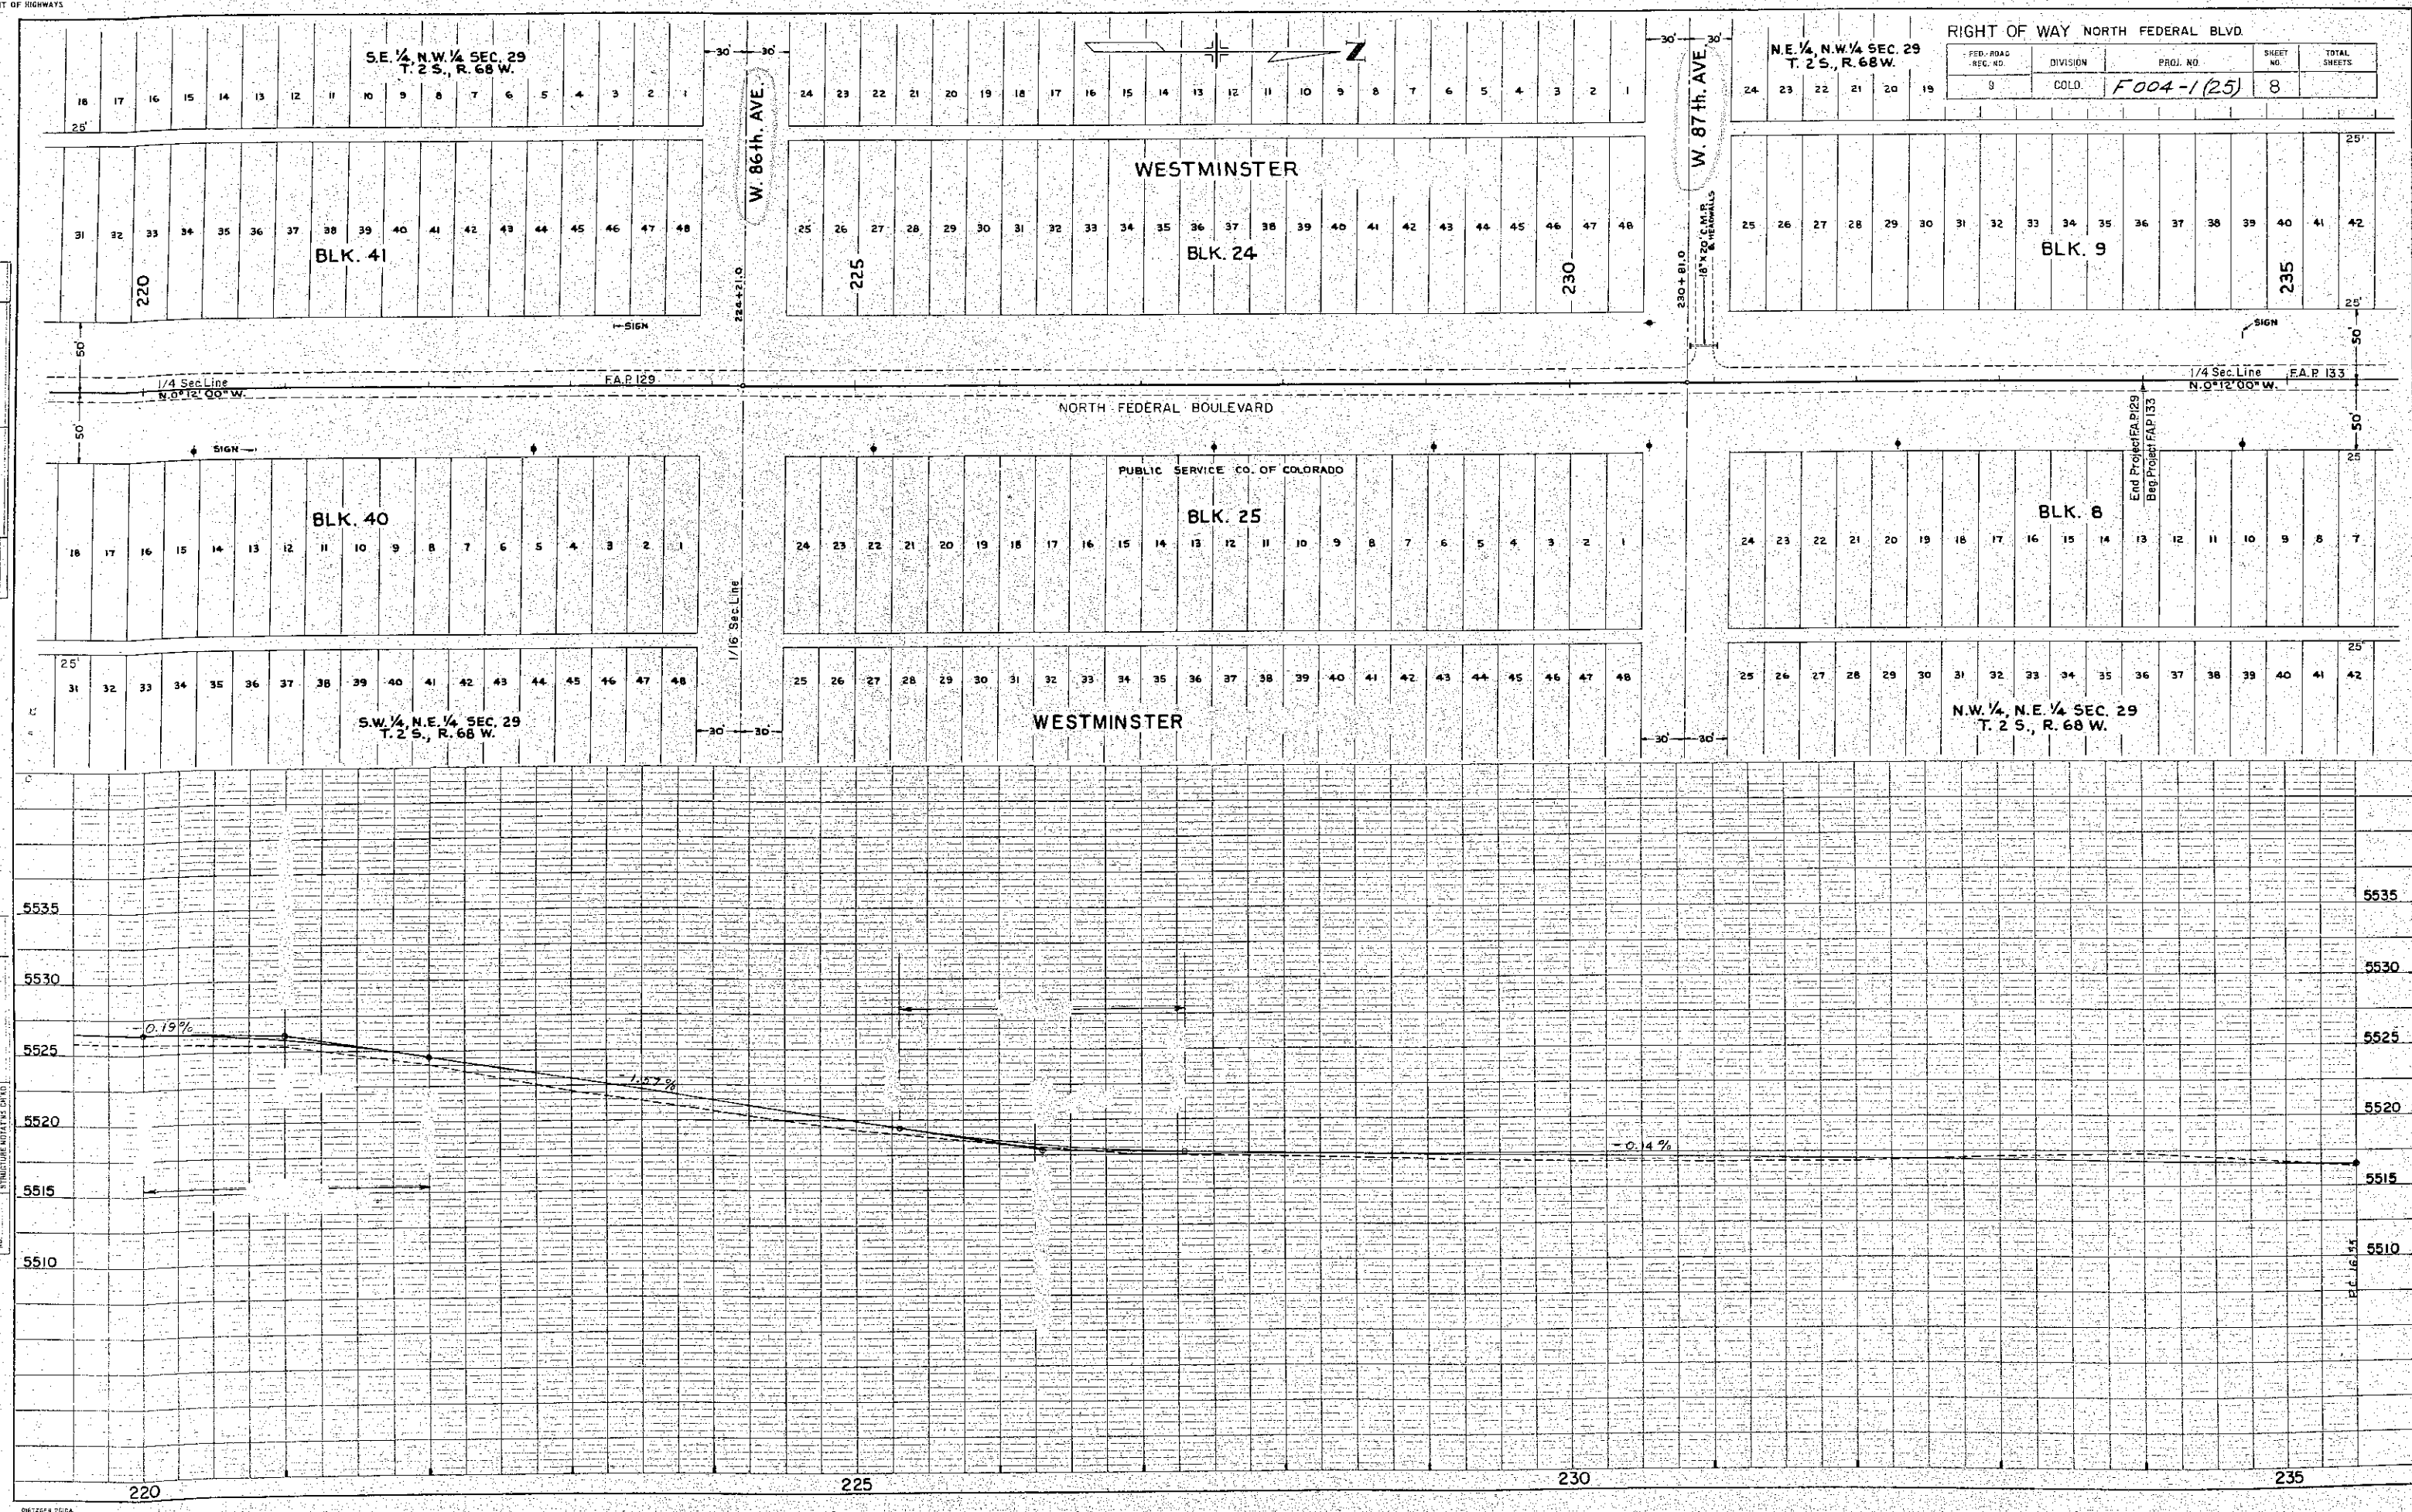



N.E. 1/4, S.W. 1/4 SEC. 20
T. 2 S., R. 68 W.



② Gertrude B. Levy et al.
612 University Bldg.
Denver, Colo.

③ Rev. The Clinton Co.
1554 Broadway
Denver, Colo.

REVISIONS	



FED. ROAD NO.	DIVISION	PROJ. NO.	SHEET NO.	TOTAL SHEETS
9	COLO.	F004-1 (25)	10	


RIGHT OF WAY
NORTH FEDERAL BLVD.
S.E. 1/4, N.W. 1/4 SEC. 20
T. 2 S., R. 68 W.

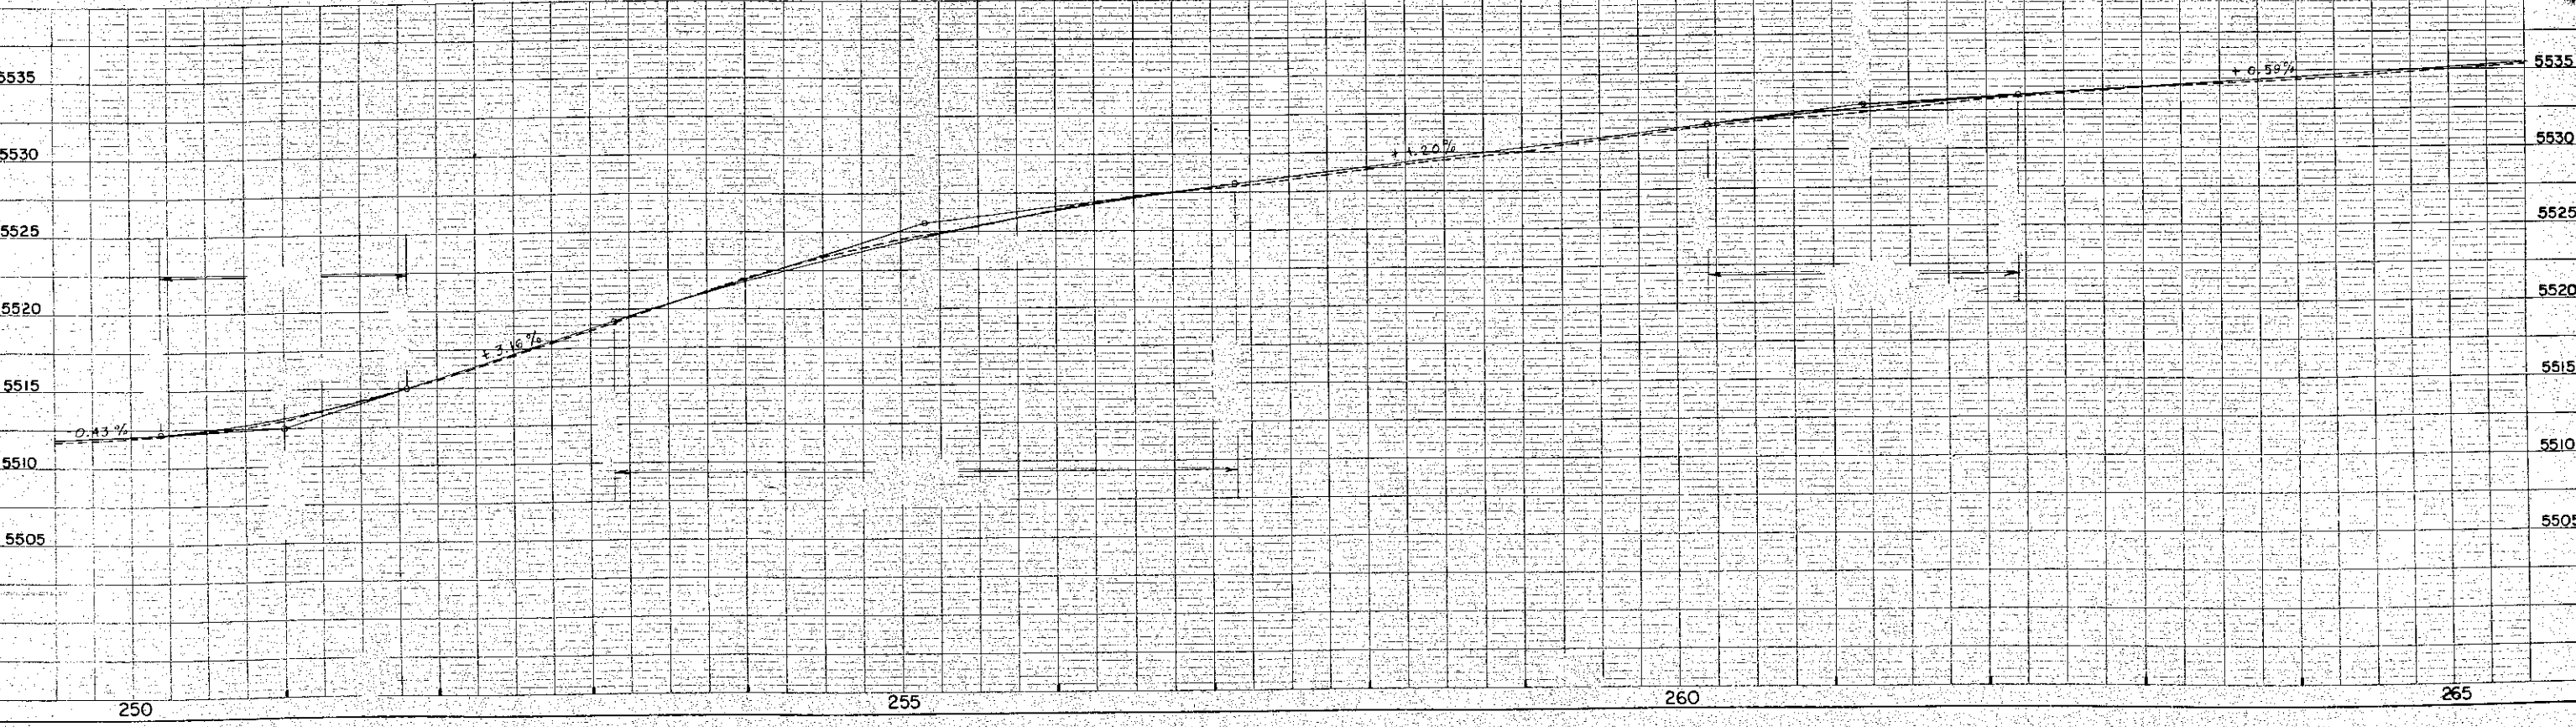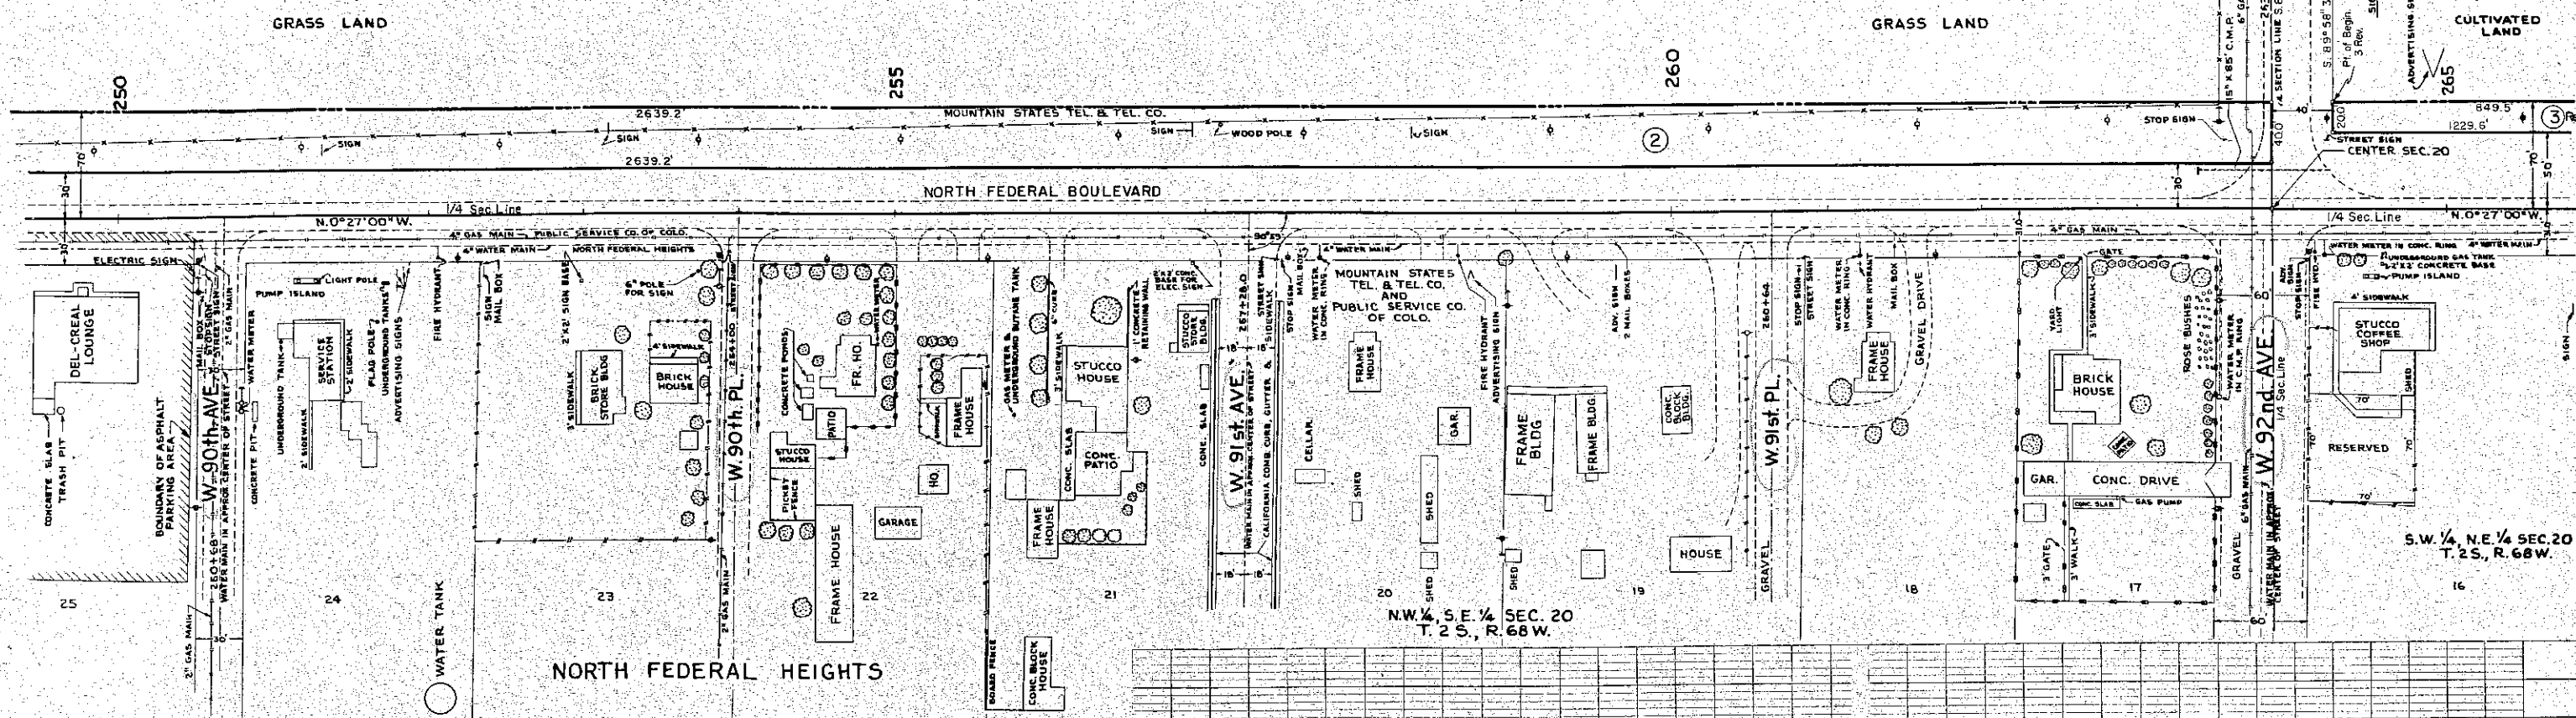

DATE 3-17-40
SURVEYED BY W. H. COURTNEY
PLANNED BY A. C. VICKY
NOTE BOOK NO.


PROFILE
SURVEYED BY
GRADES CHECKED BY
NOTE BOOK NO.

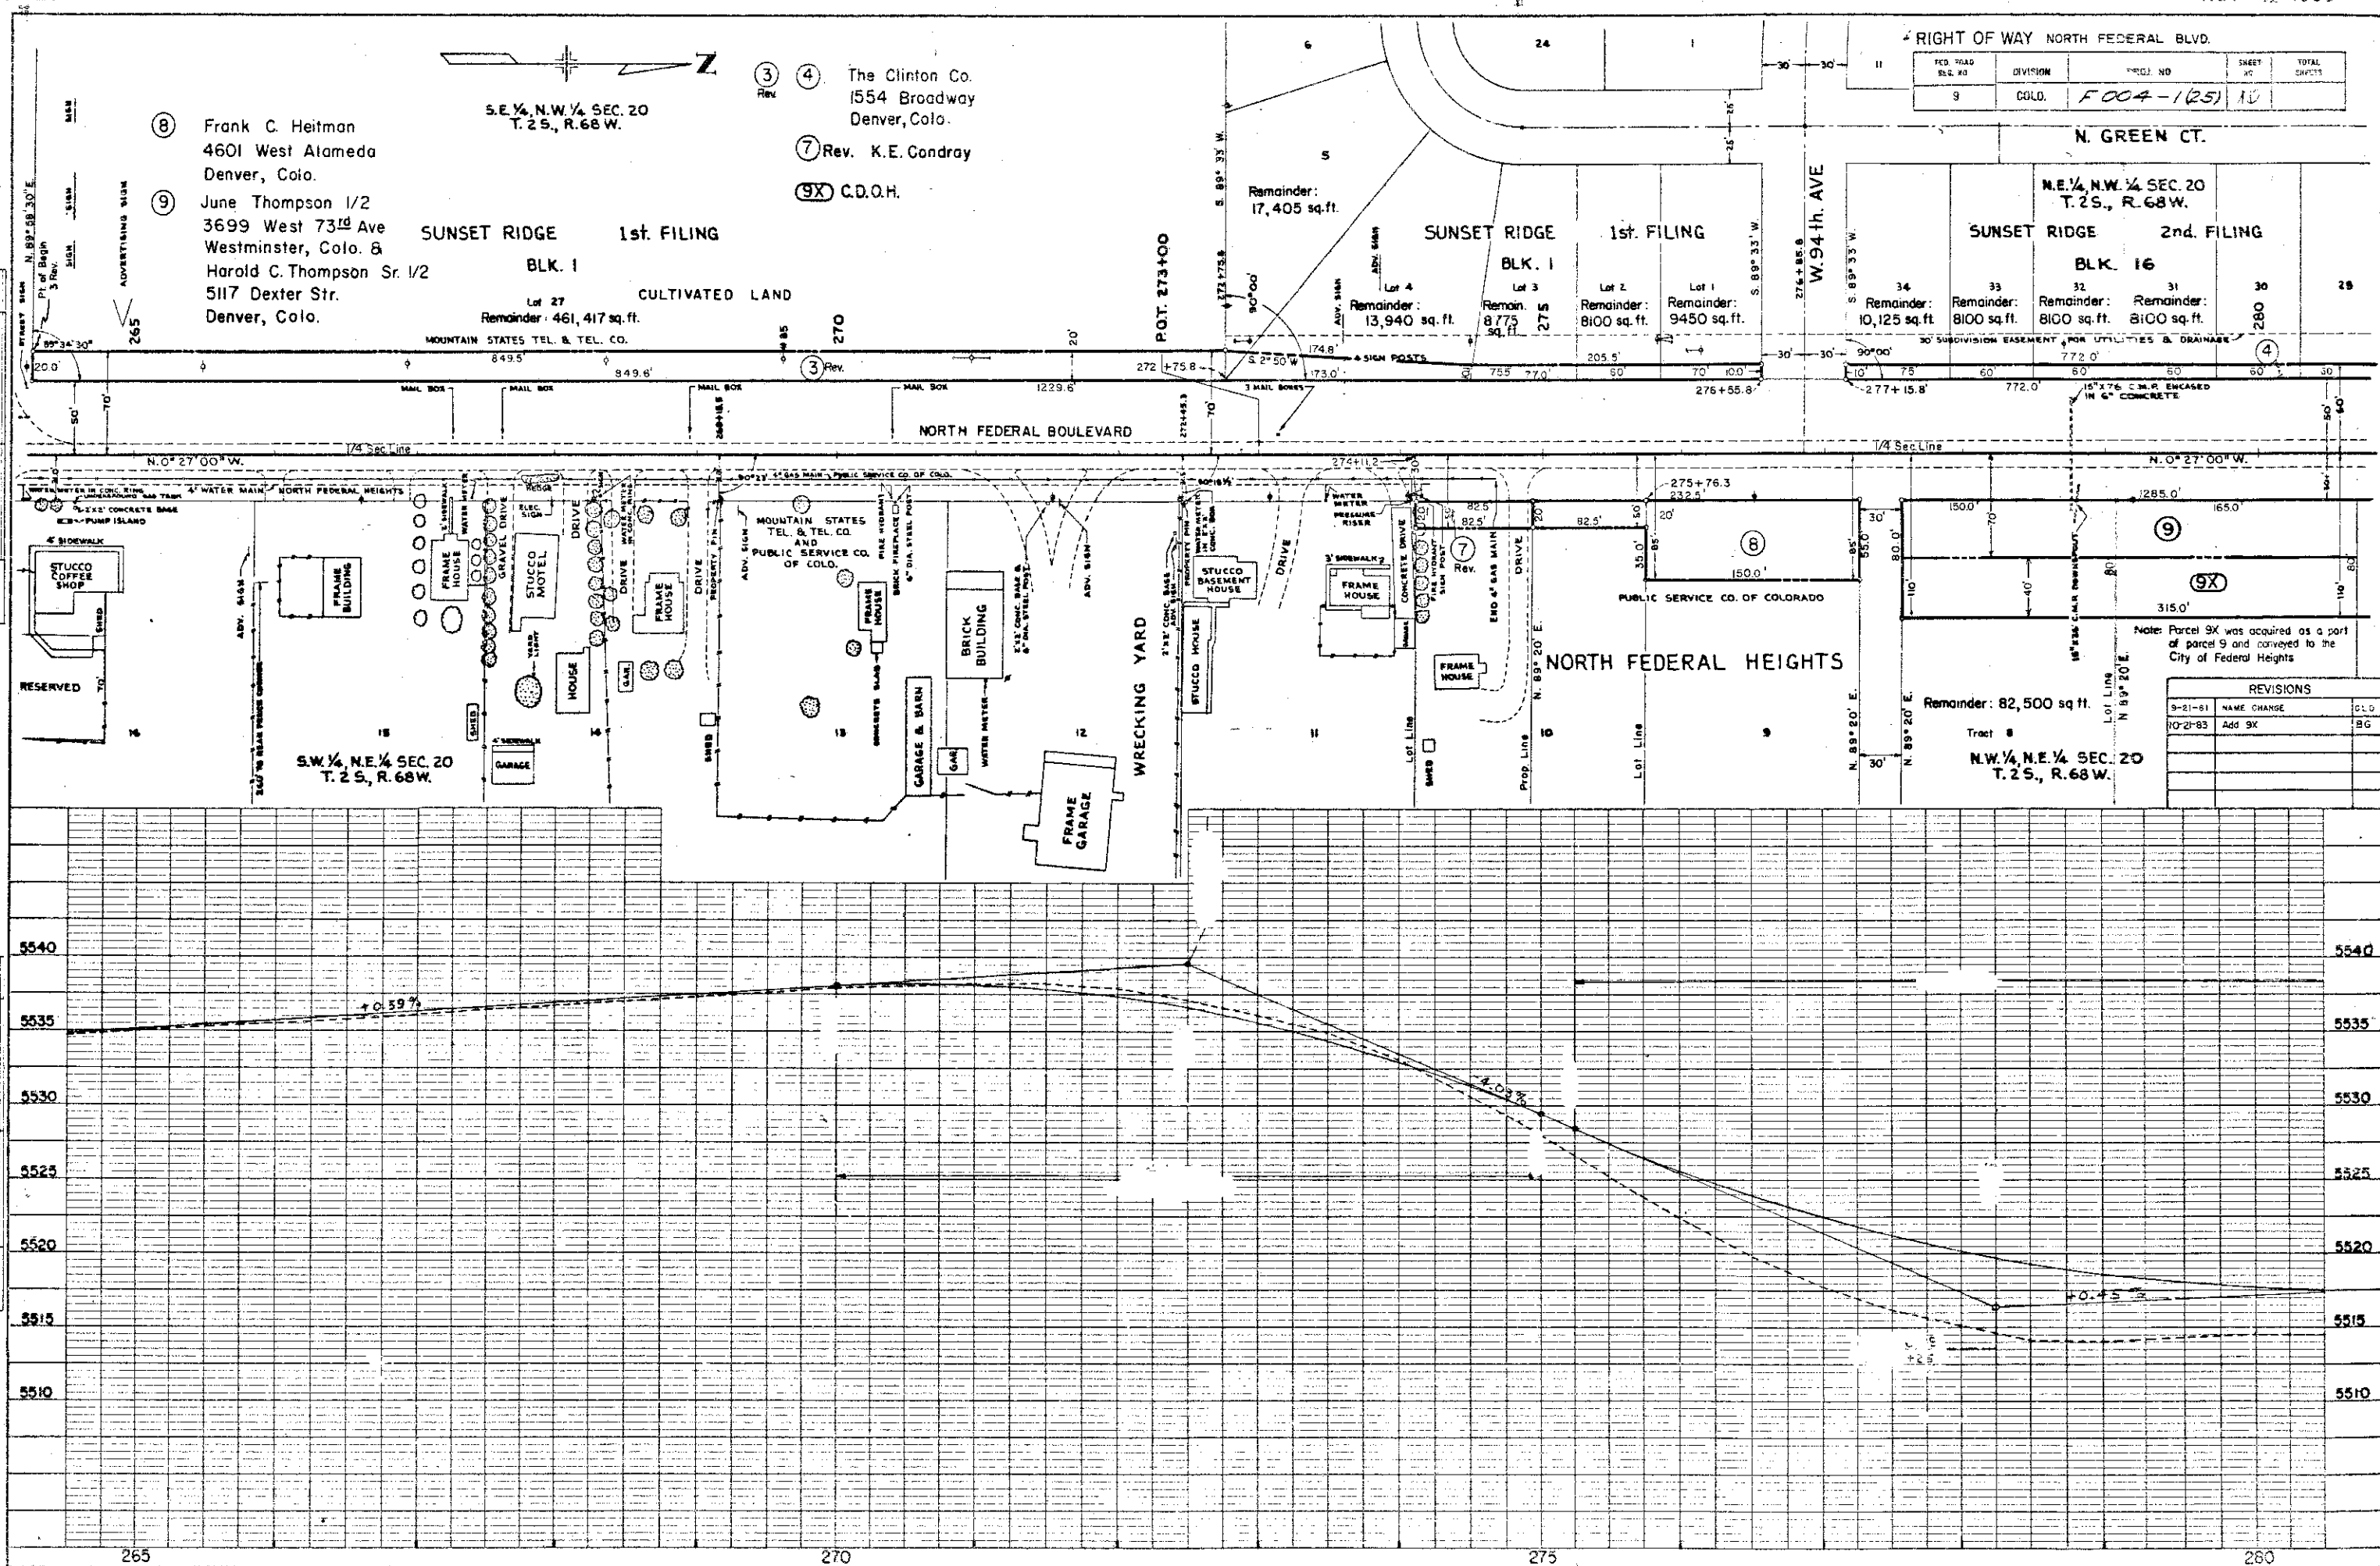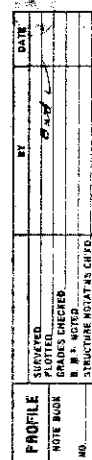

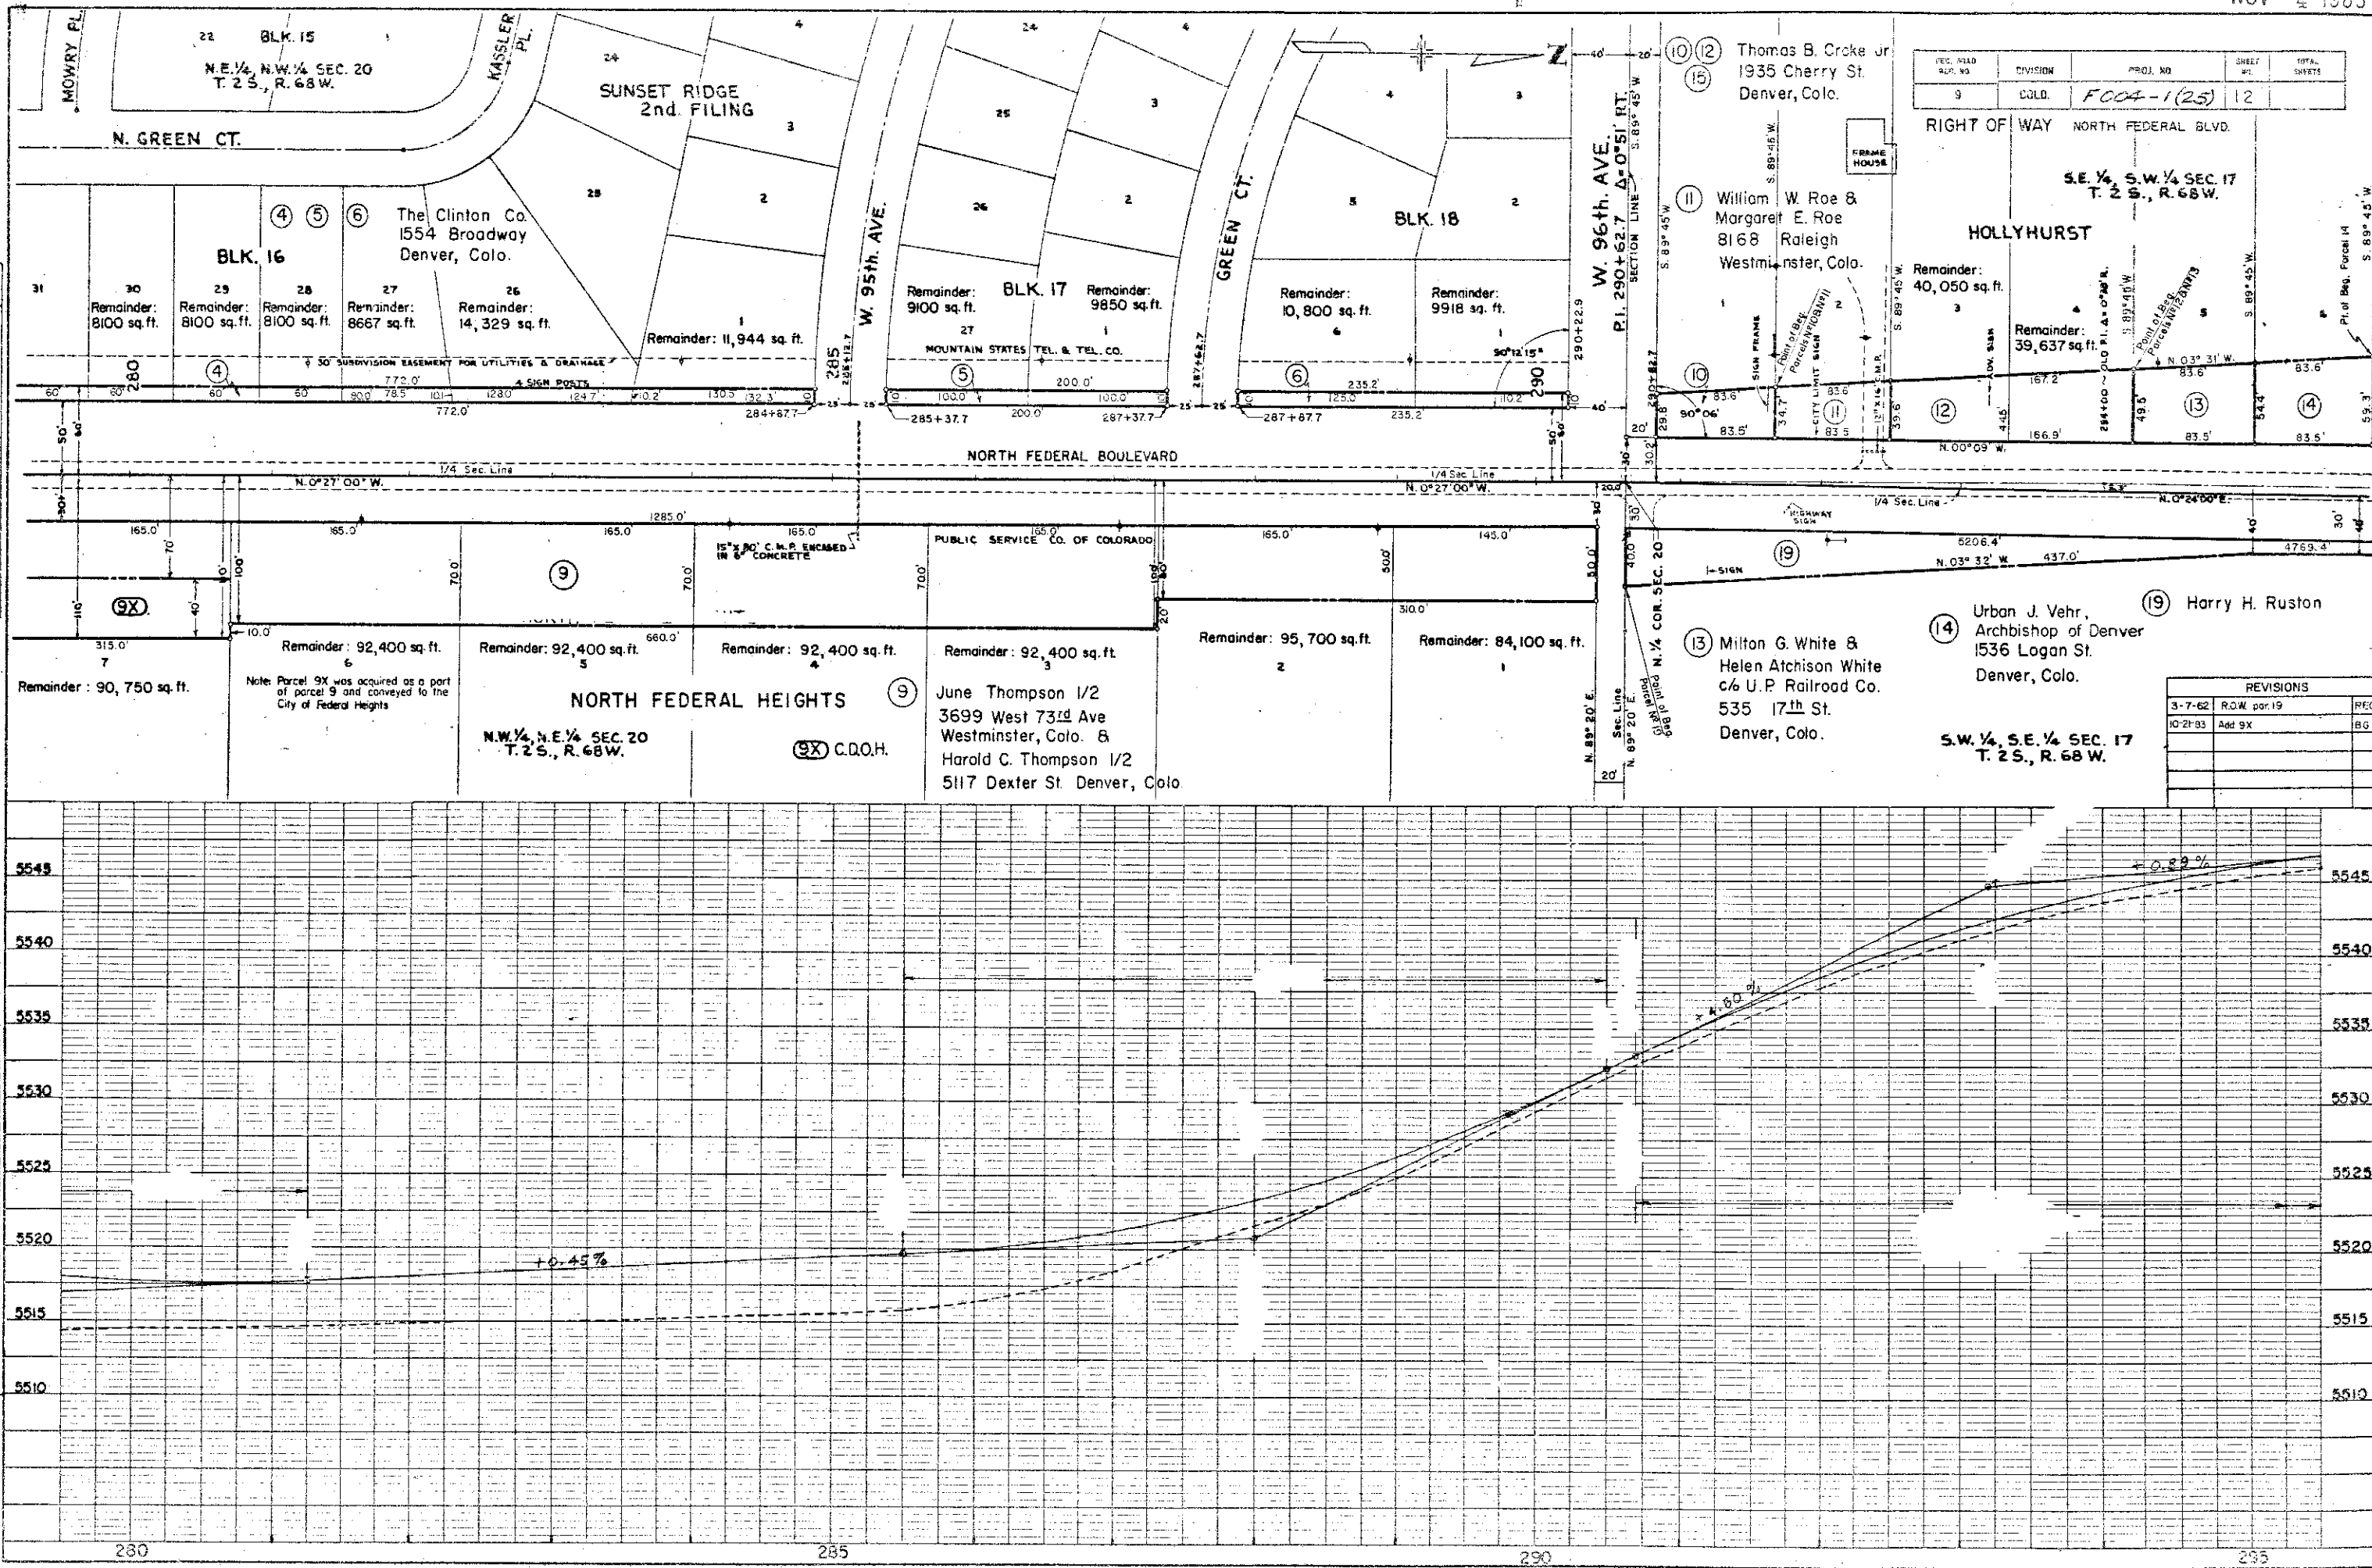

NOTE: SEE SHEET 13 FOR
ADJUSTMENT OF HIGHWAYS
RE: OF WAY CHECKED
NO.

NO. 1
STRUCTURE NO. 12

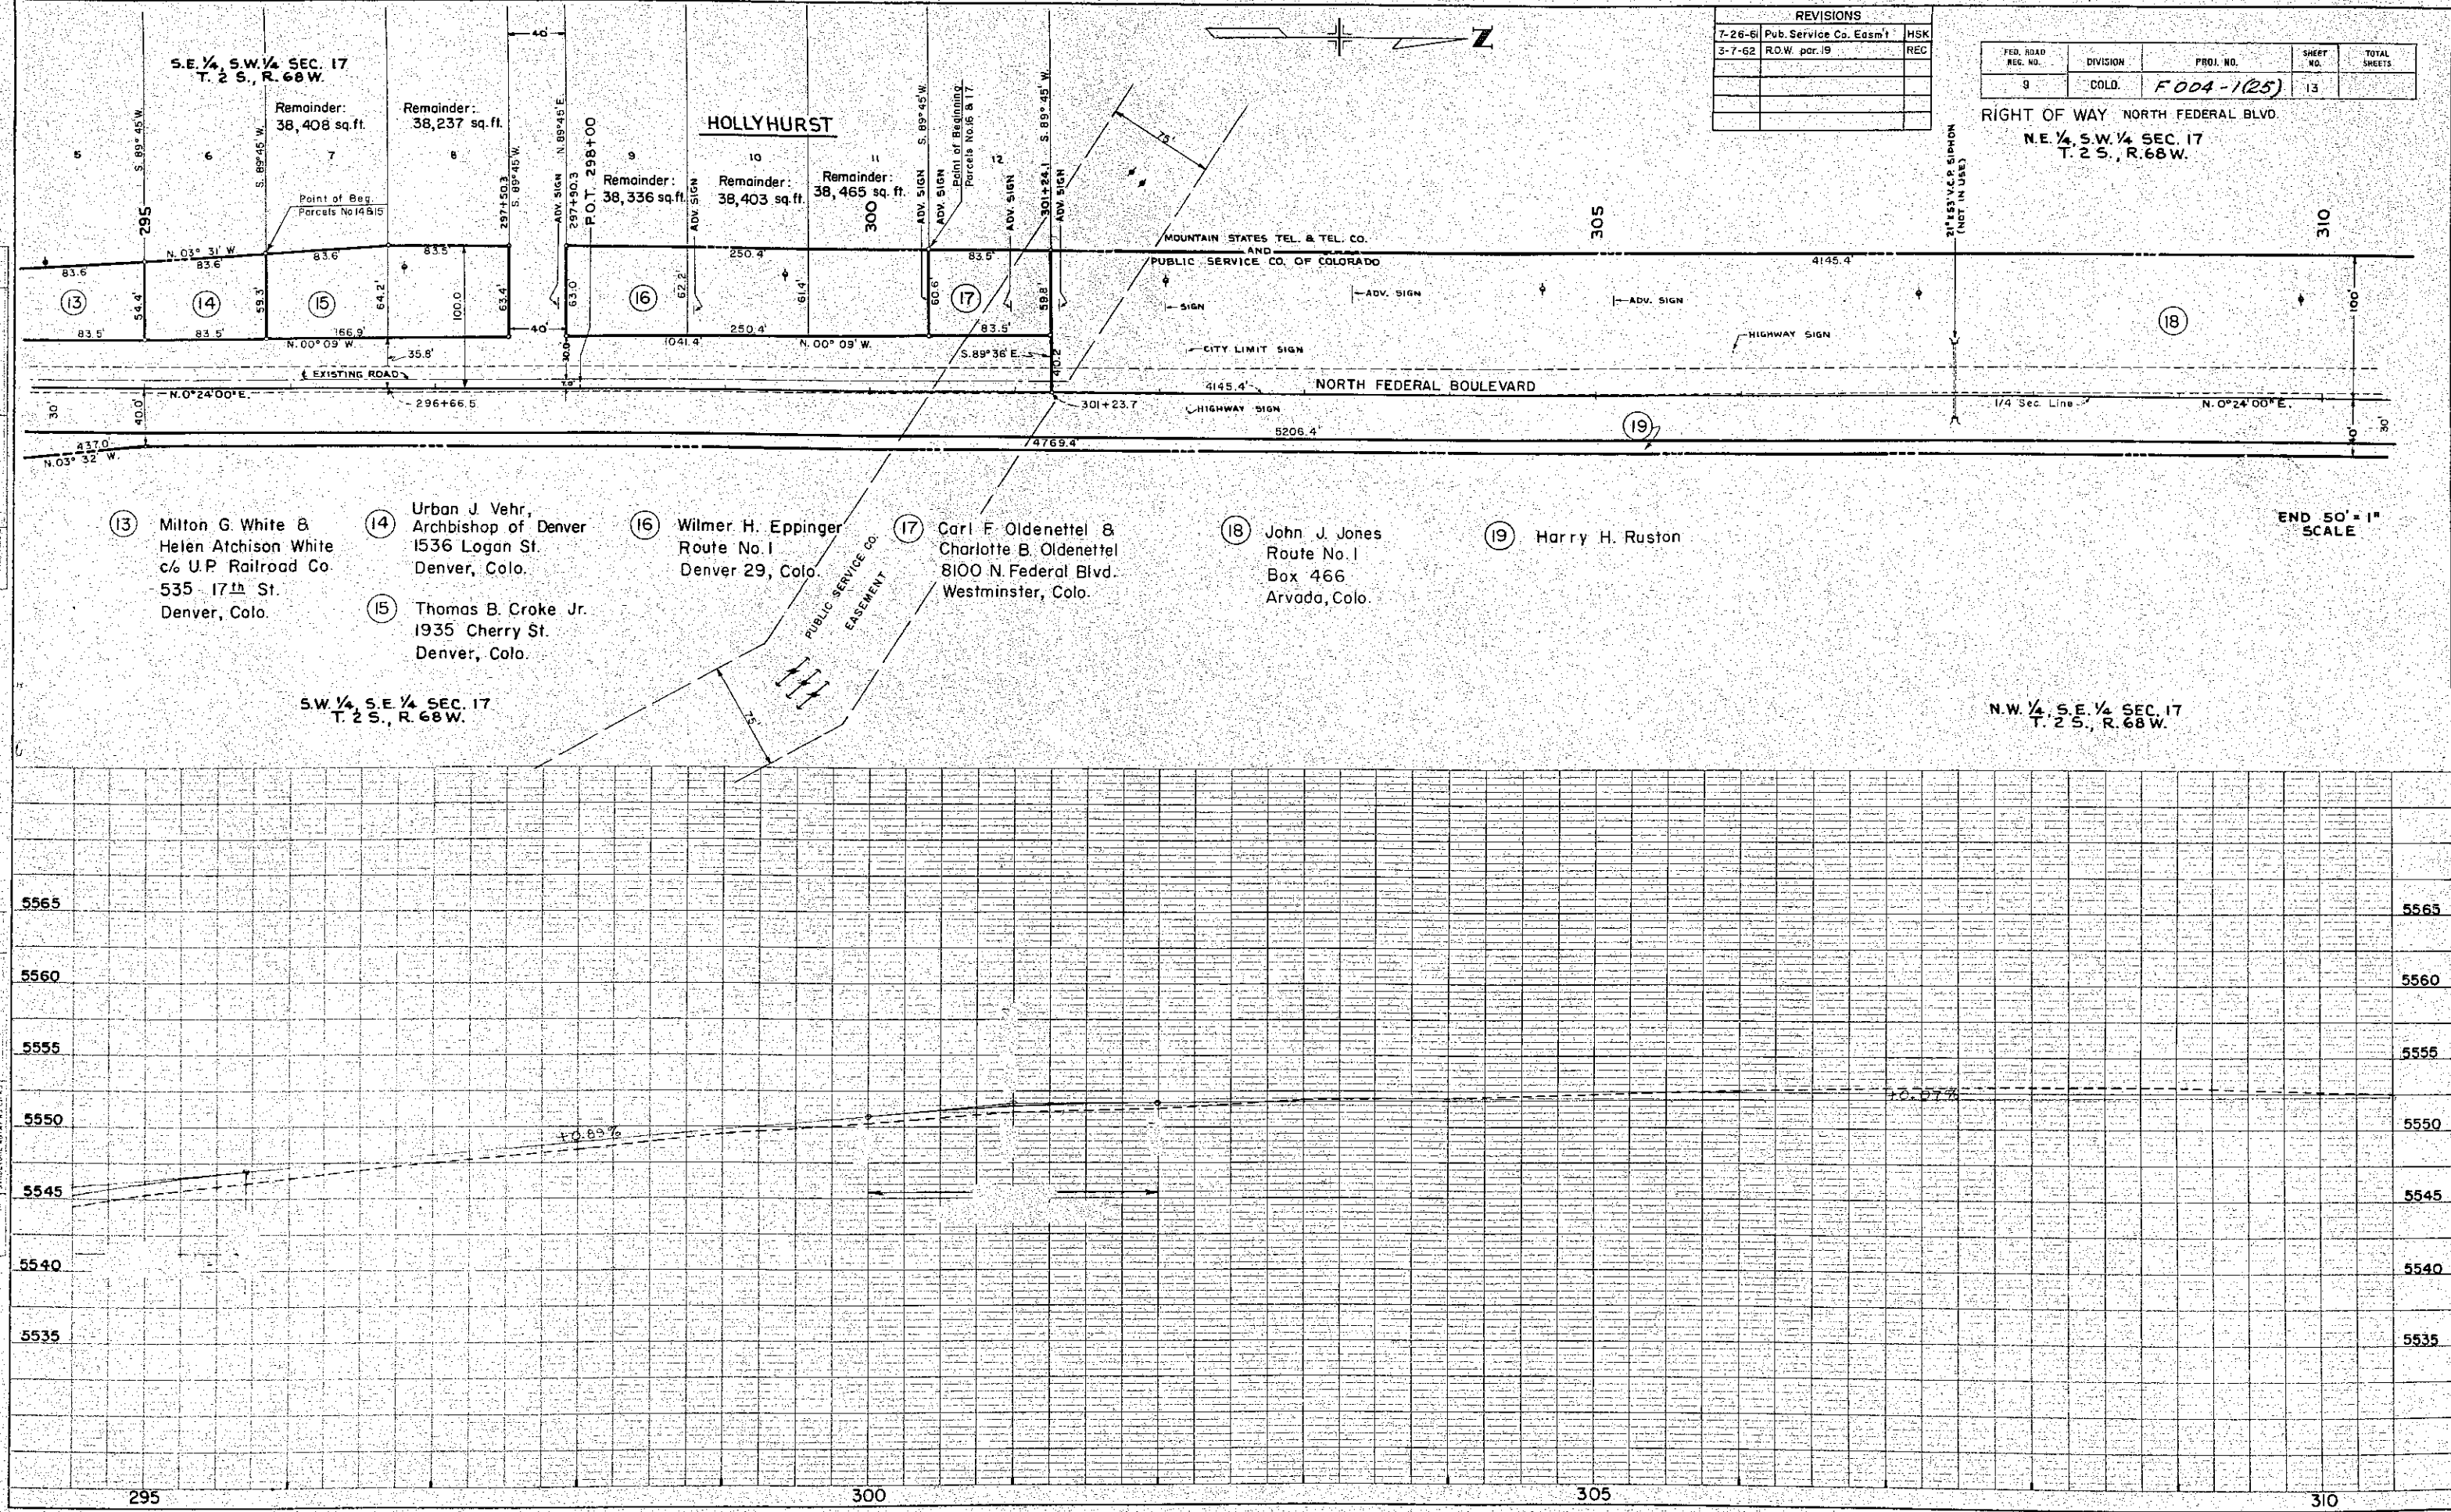



FED. ROAD REG. NO.	DIVISION	PROJ. NO.	SHEET NO.	TOTAL SHEETS
9	COLO.	F004-1 (25)	14	


RIGHT OF WAY NORTH FEDERAL BLVD

N.E. 1/4, N.W. 1/4 SEC. 17
T. 2 S., R. 6 B W.



DATE	BY	REVISIONS
11-1-61	W. H. COUNTRYMAN	1. PREPARED FOR THE STATE OF COLORADO
11-1-61	W. H. COUNTRYMAN	2. ALIGNED CHECKED
11-1-61	W. H. COUNTRYMAN	3. BY THE STATE OF COLORADO

DATE	BY	REVISIONS
11-1-61	W. H. COUNTRYMAN	1. PREPARED FOR THE STATE OF COLORADO
11-1-61	W. H. COUNTRYMAN	2. ALIGNED CHECKED
11-1-61	W. H. COUNTRYMAN	3. BY THE STATE OF COLORADO

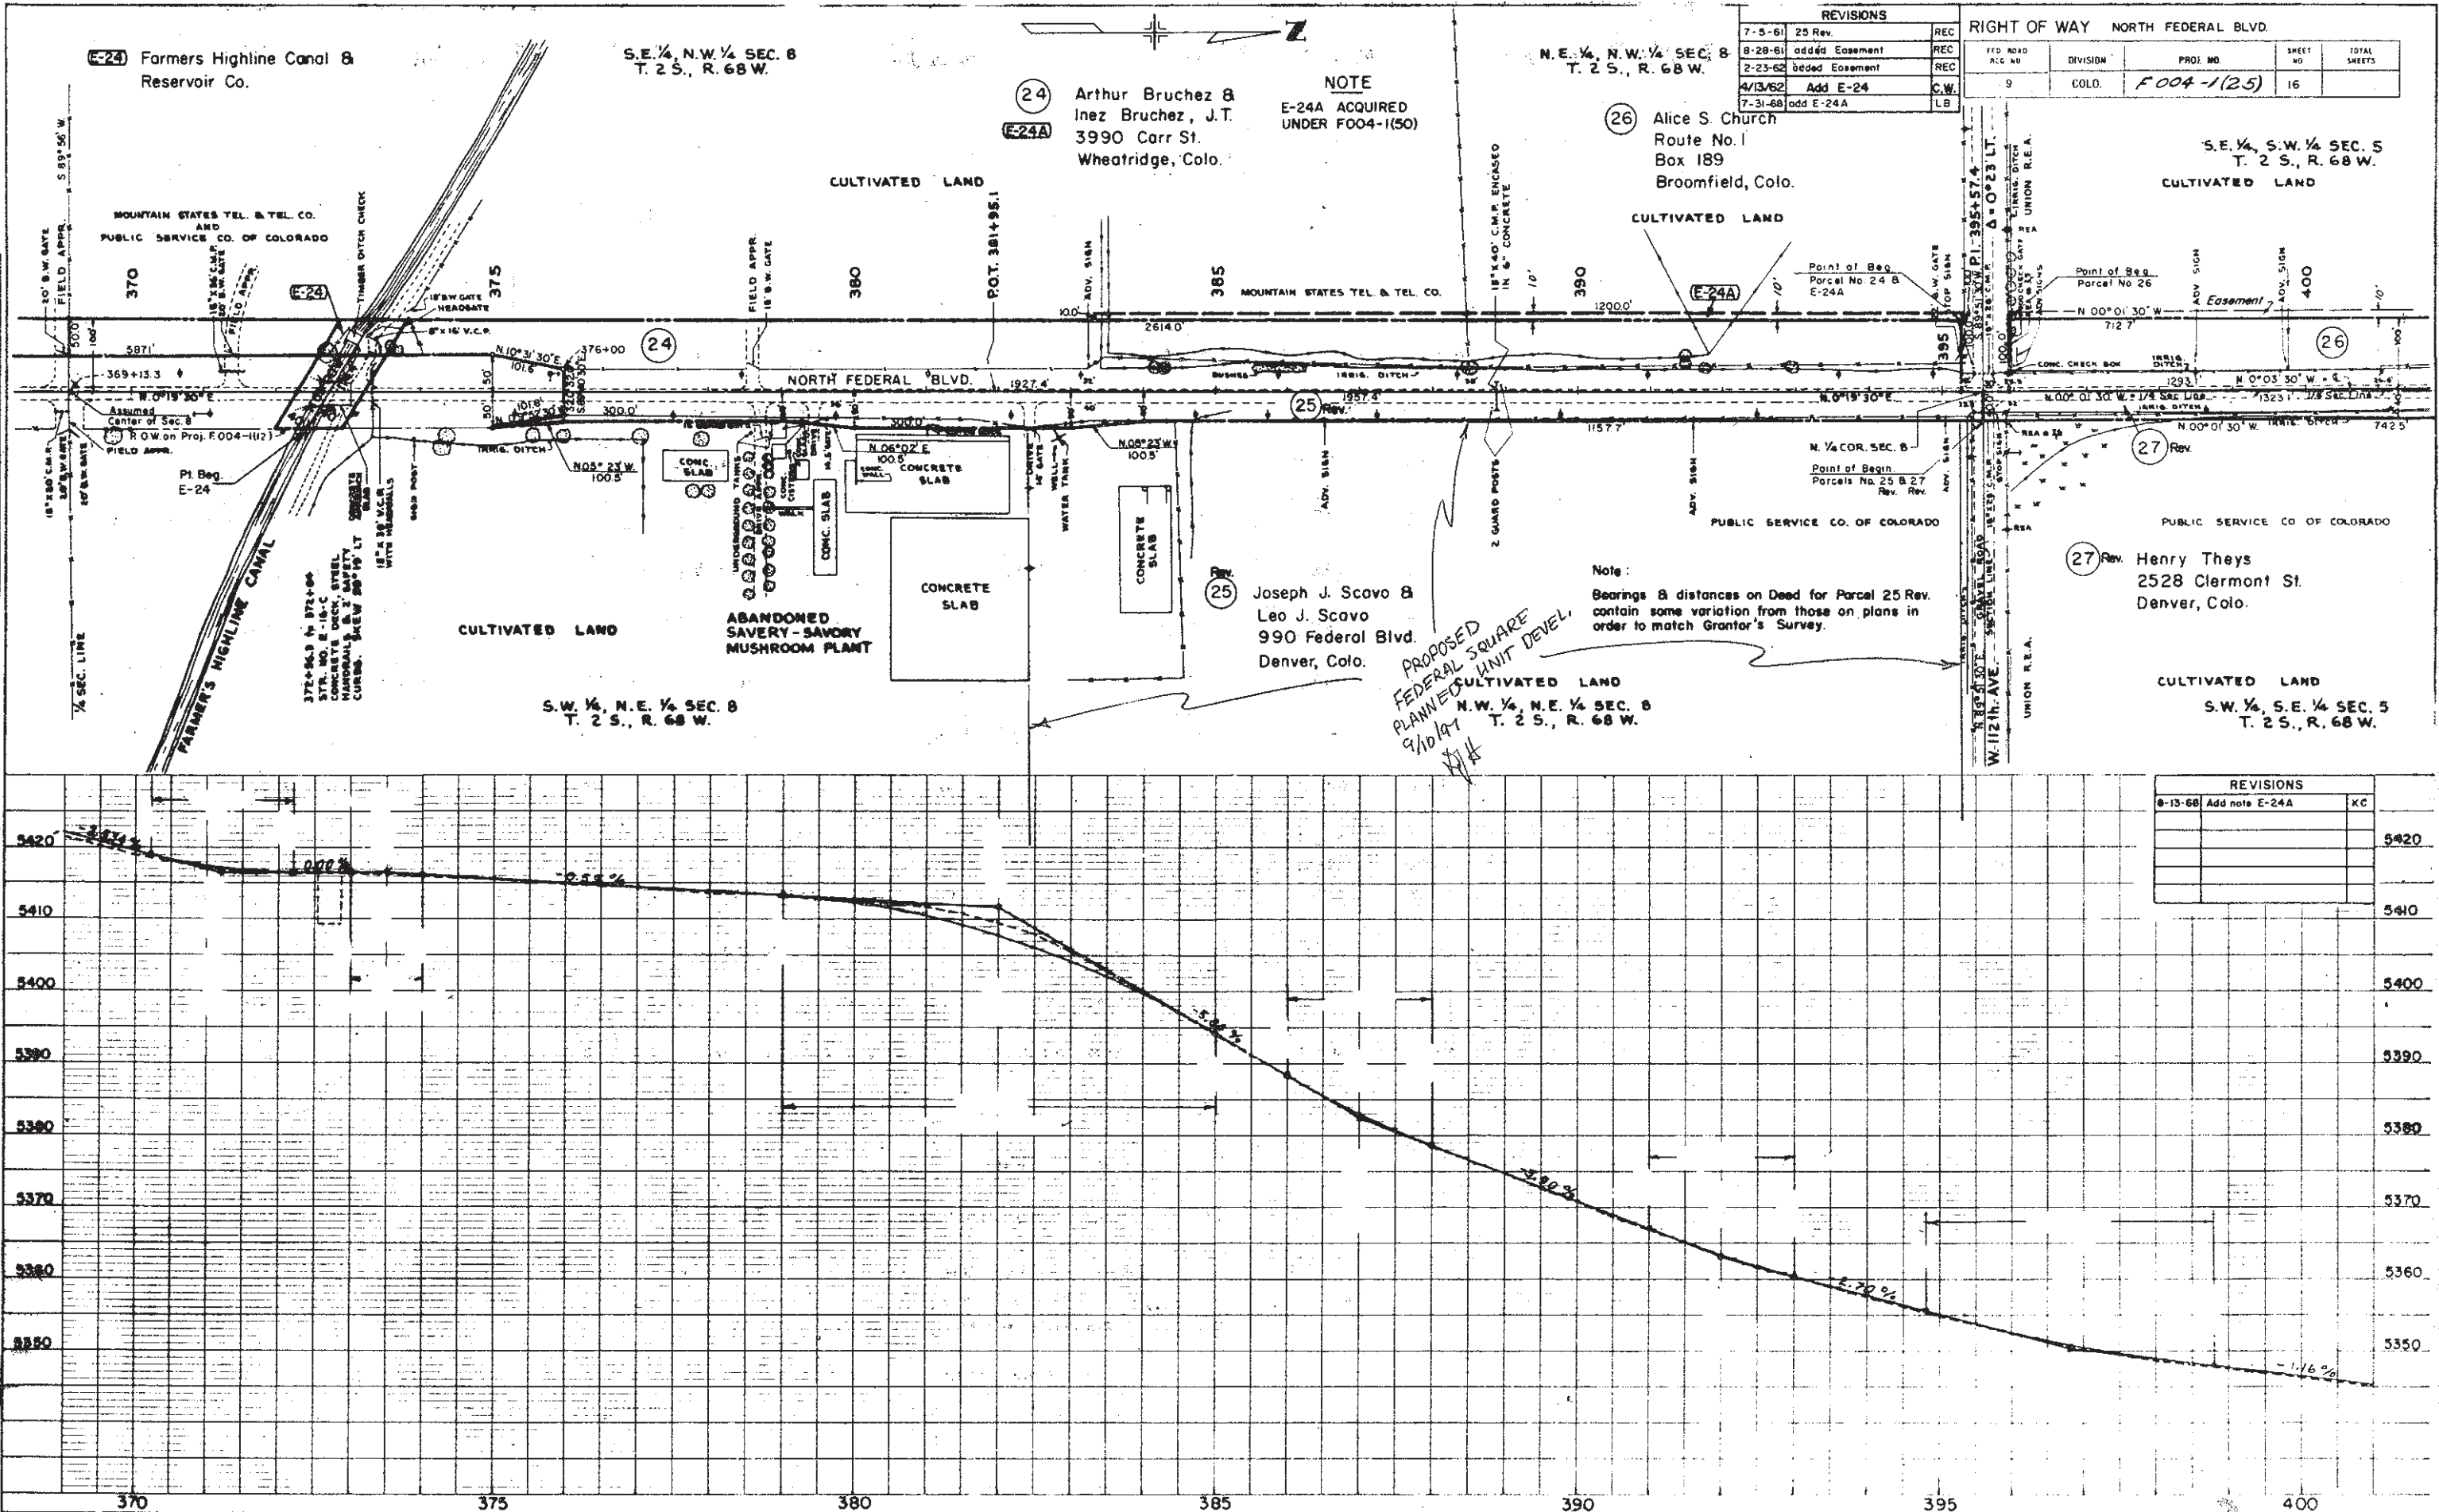

REVISIONS		
7-5-61	25 Rev.	REC
8-28-61	added Easement	REC
2-23-62	added Easement	REC
4/13/62	Add E-24	C.W.
7-31-68	add E-24A	LB

RIGHT OF WAY NORTH FEDERAL BLVD.				
FED. ROAD A.C. NO.	DIVISION	PROJ. NO.	SHEET NO.	TOTAL SHEETS
9	COLO.	F 004-1(25)	16	

REVISIONS		
8-13-68	Add note E-24A	X.C.

S.E. 1/4, S.W. 1/4 SEC. 5
T. 2 S., R. 68 W.

N.E. 1/4, S.W. 1/4 SEC. 5
T. 2 S., R. 68 W.

CULTIVATED LAND

CULTIVATED LAND

GRASS LAND

N.W. 1/4, S.E. 1/4 SEC. 5
T. 2 S., R. 68 W.

S.W. 1/4, N.E. 1/4 SEC. 5
T. 2 S., R. 68 W.

REVISIONS		
7-11-61	31 Rev	REC
8-28-61	added Easements	REC
2-23-62	added Easement	REC

FED. ROAD R.L.S. NO.	DIVISION	PROJ. NO.	SHEET NO.	TOTAL SHEETS
9	COLO.	F004-1(25)	17	

RIGHT OF WAY. NORTH FEDERAL BLVD

S.E. 1/4, N.W. 1/4 SEC. 5
T. 2 S., R. 68 W.

(30) Ethel M. Jackson
Broomfield, Colo.

(31) George S. McKean &
Dorothy A. McKean

STA. 427 + 94.1
END R.O.W. F004-1(25)

EQUATION

(26) Alice S. Church
Route No. 1
Box 189
Broomfield, Colo.

(28) Nellie J. Church
Route No. 1
Box 189
Broomfield, Colo.

(29) Norman J. Wells &
Florence M. Wells
Route No. 1
Broomfield, Colo.

(27) Henry Theys
2528 Clermont St.
Denver, Colo.

