


CONVENTIONAL SIGNS

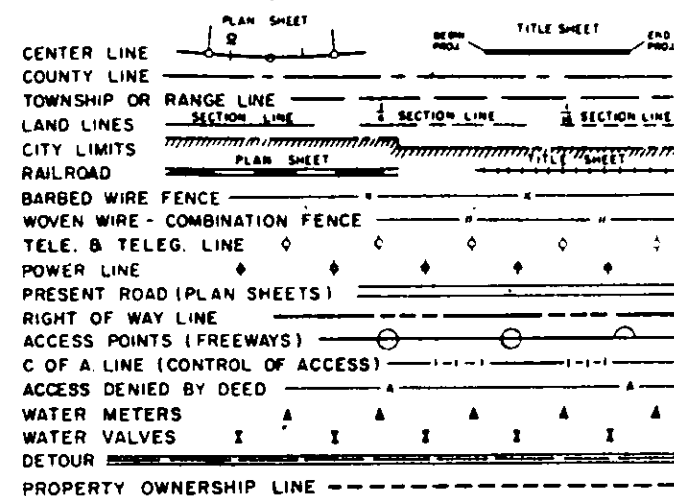


DEPARTMENT OF HIGHWAYS STATE OF COLORADO

RIGHT OF WAY PLAN OF PROPOSED FEDERAL AID PROJECT NO. F 004-1(41) STATE HIGHWAY NO. 75 88 ARAPAHOE COUNTY RIGHT OF WAY

INFORMATION OBTAINED FROM AVAILABLE COUNTY RECORDS

SCALE OF ORIGINAL DRAWING
ON PLAN, 1" = 50'
LENGTH OF PROJECT - 0.03 MILE (ROW)

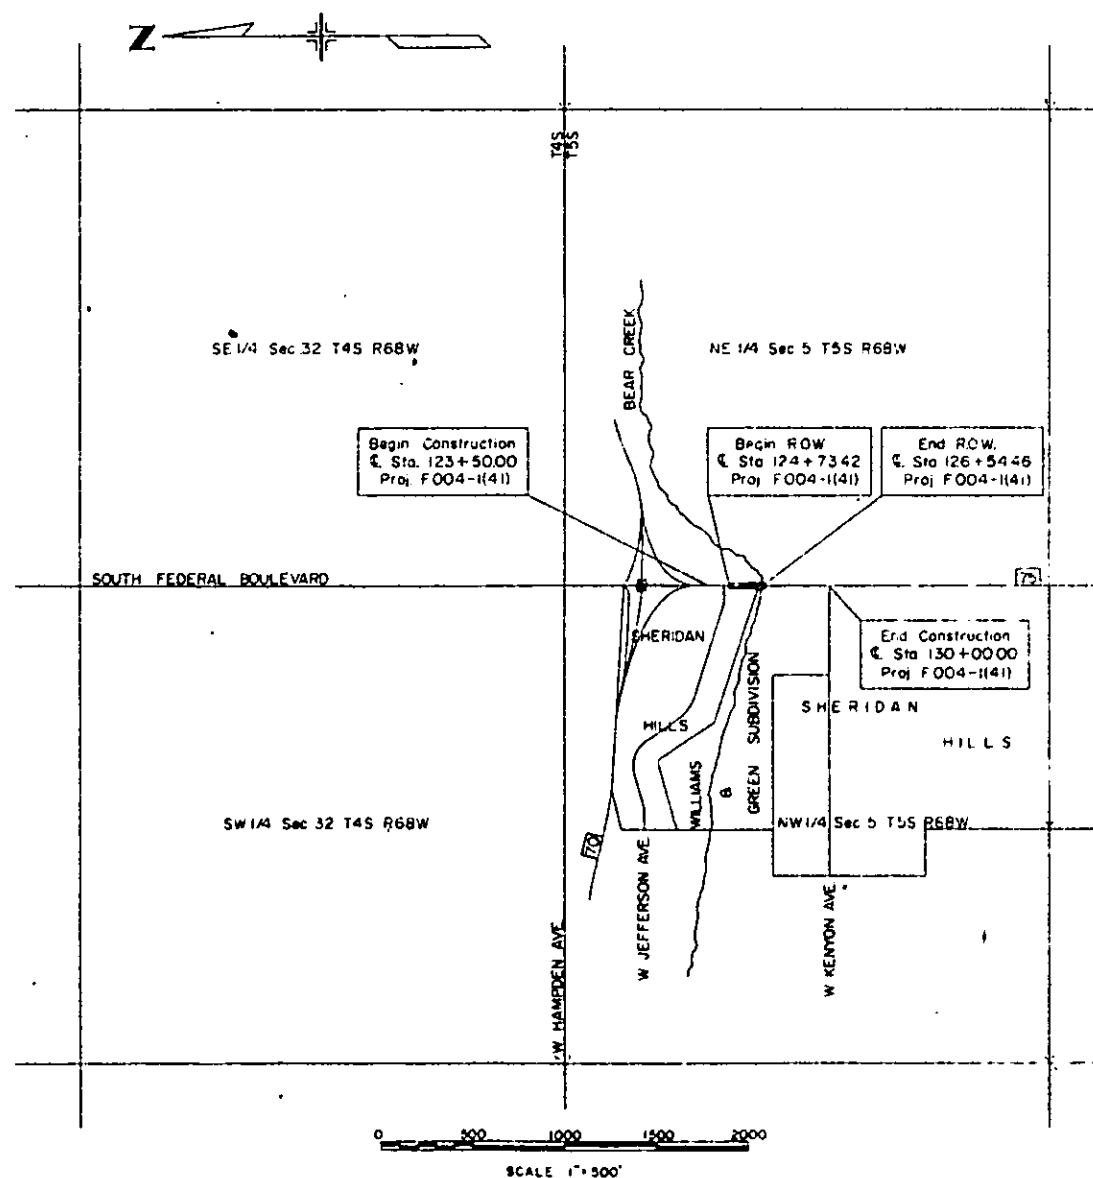

FEDERAL ROAD REGION NO.	DIVISION	PROJECT NO.	SHEET NO.
9	COLORADO	F004-1(41)	1

RIGHT OF WAY

SO. FEDERAL BLVD.
So of Hampden Ave.

INDEX OF SHEETS

SHEET NO. 1	TITLE SHEET
2	TABULATION OF PROPERTIES
3	PLAN SHEET SHOWING ROW. REQUIRED

NOTE: THIS PROJECT CALCULATED AND
CHECKED BY FIELD FORCES.
ALL BEARINGS ARE CALCULATED.

REVISIONS		

ARAPAHOE COUNTY S.H. No. 75 PROJ. F004-1(41)


RIGHT OF WAY SO FEDERAL BLVD.
So. of Hampden Ave.

[illegible]

FEDERAL ROAD REGION NO	DISTRICT	PROJ NO	SHEET NO	TOTAL SHEETS
1	COLORADO	F 004-(141)	3	3

RIGHT OF WAY SO. FEDERAL BLVD.
So. of Hampden Ave.

Revisions	

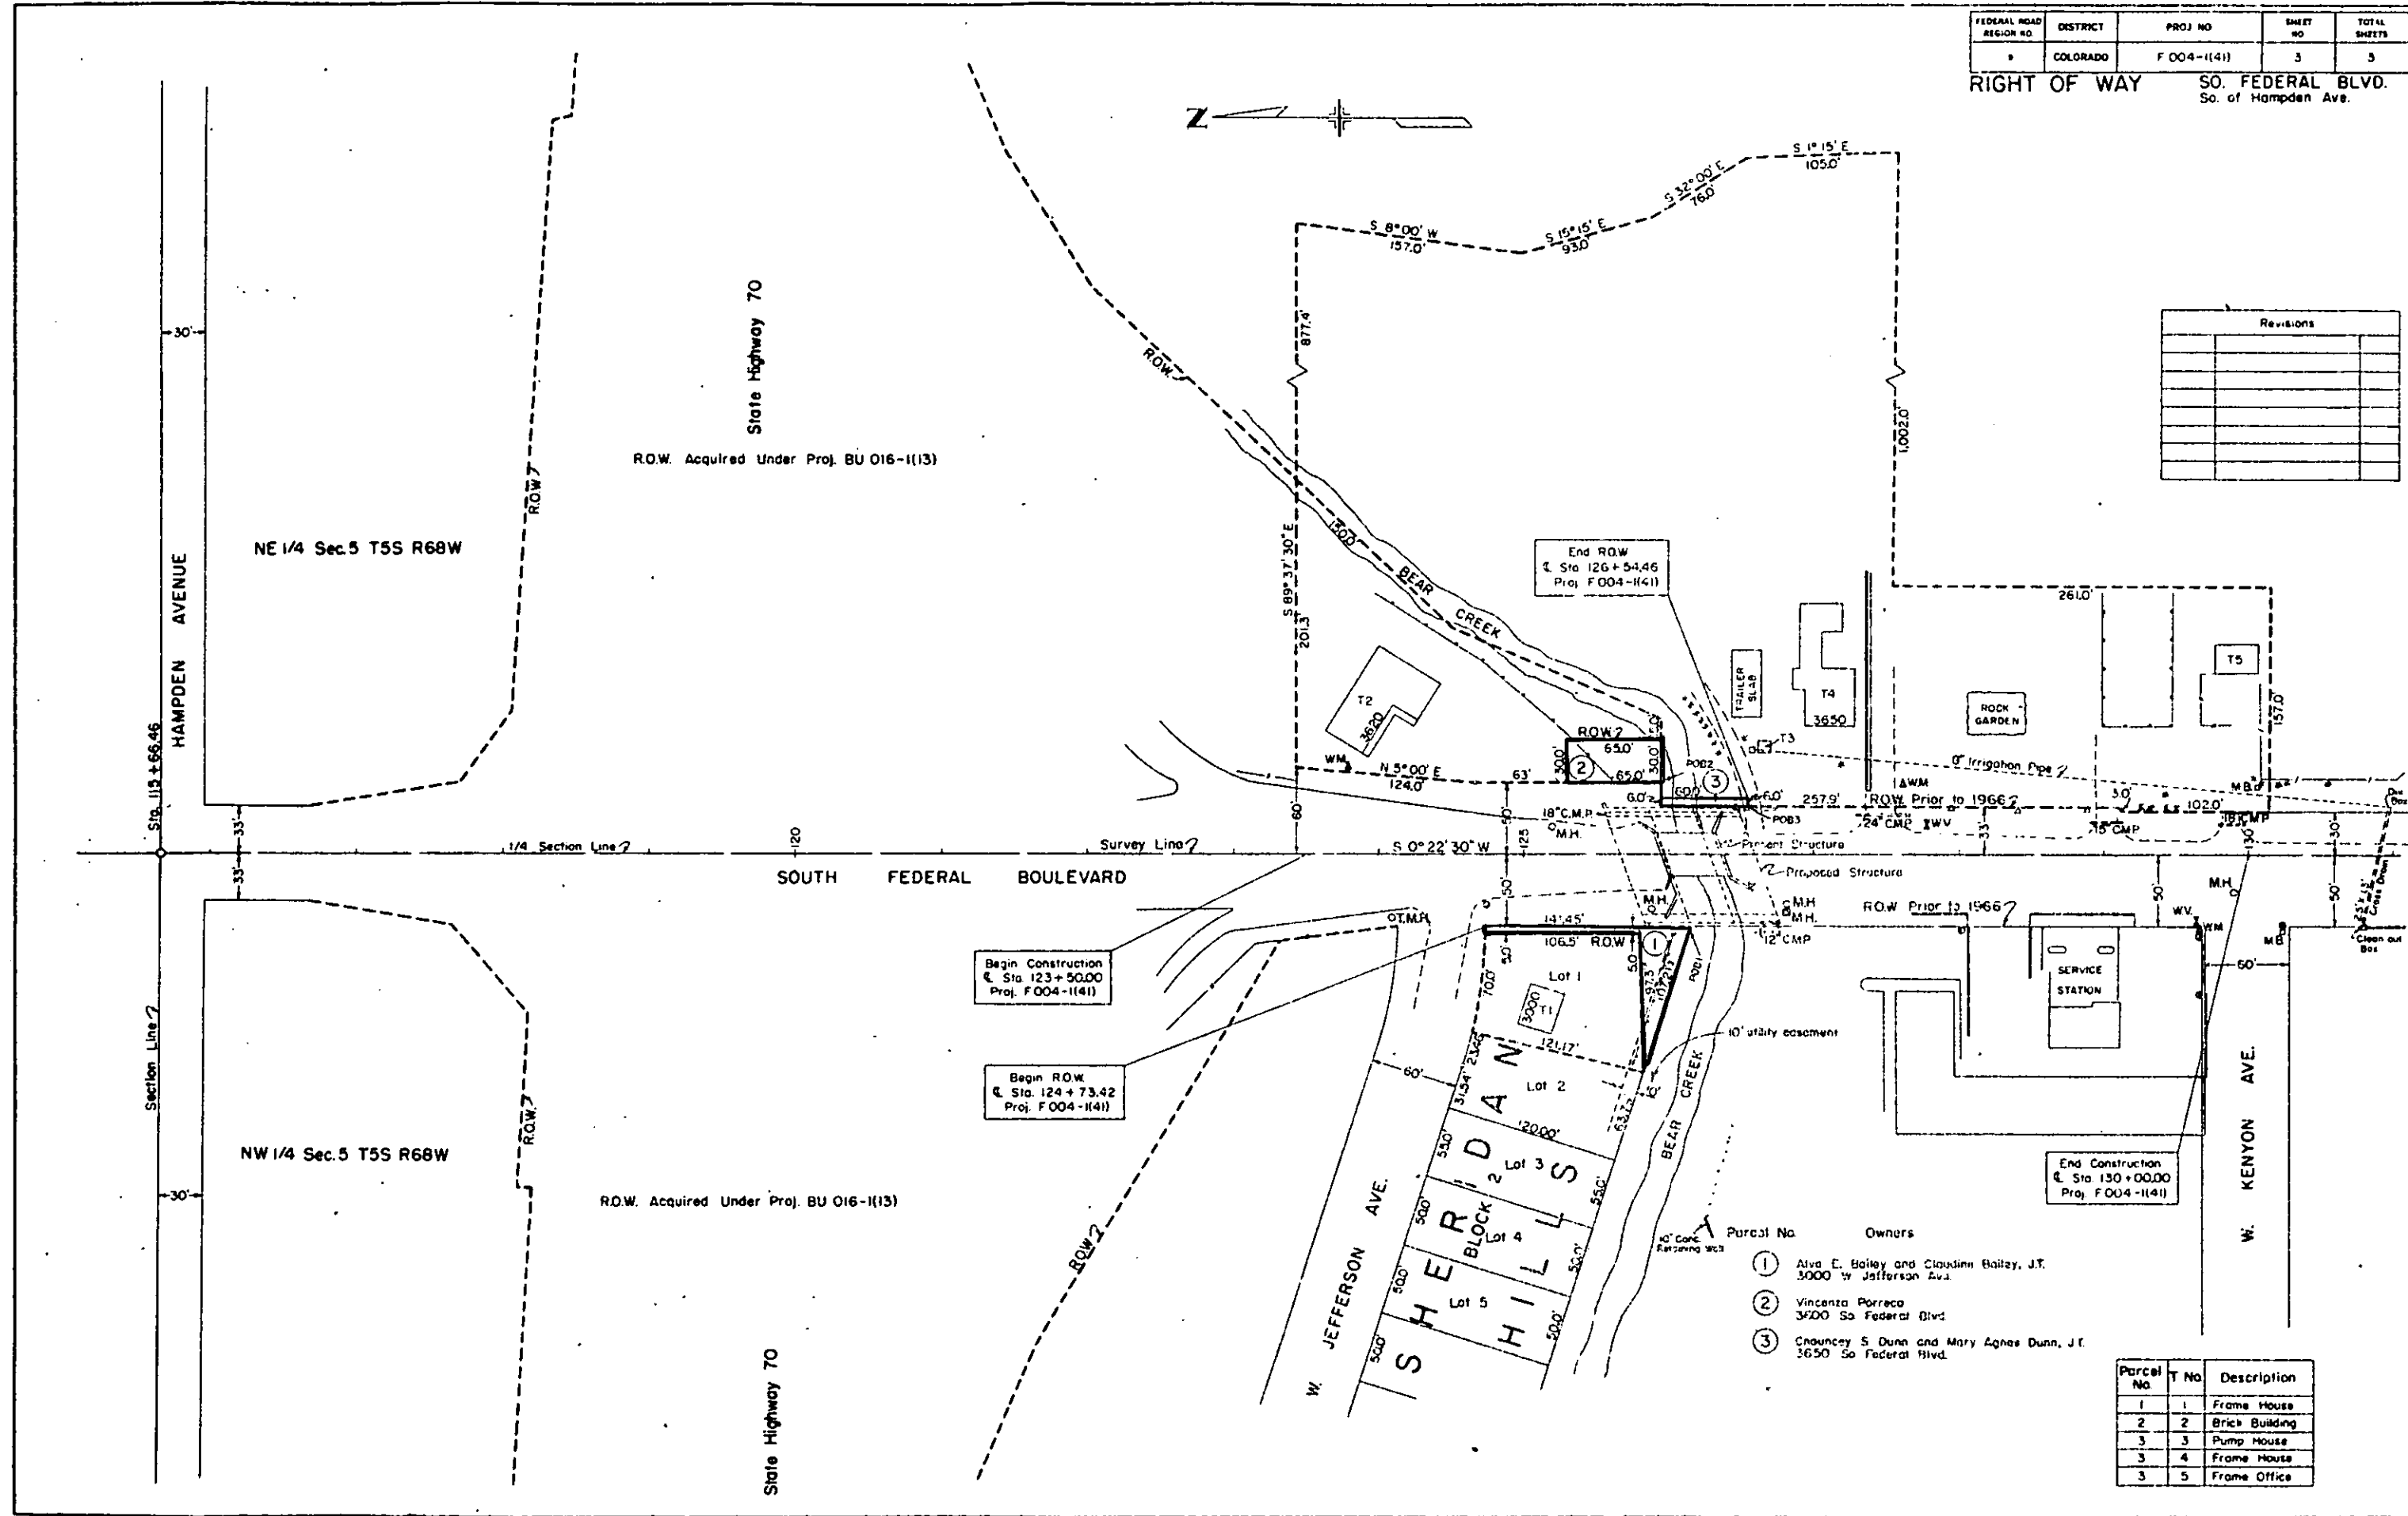

- Parcel No. Owners
- ① Alva E. Bailey and Claudine Bailey, J.T.
3000 W. Jefferson Ave.
 - ② Vincenza Porreco
3400 So. Federal Blvd.
 - ③ Chauncey S. Dunn and Mary Agnes Dunn, J.T.
3650 So. Federal Blvd.

Parcel No.	T No.	Description
1	1	Frame House
2	2	Brick Building
3	3	Pump House
3	4	Frame House
3	5	Frame Office