

DEPARTMENT OF HIGHWAYS STATE OF COLORADO

PLAN AND PROFILE OF PROPOSED FEDERAL AID PROJECT NO. F005-1(II) STATE HIGHWAY NO. 2 MOFFAT COUNTY

FEDERAL ROAD REGION NO.	DIVISION	PROJECT NO.	SHEET NO.
9	COLORADO	F005-1(II)	1

REVISIONS	


RIGHT OF WAY
ARTESIA ENTRANCE TO DINOSAUR
NATIONAL MONUMENT
INDEX OF SHEETS

SHEET NO.

1 TITLE PAGE

2 TABULATION OF PROPERTIES

3-5 ALIGNMENT PLAN AND PROFILE

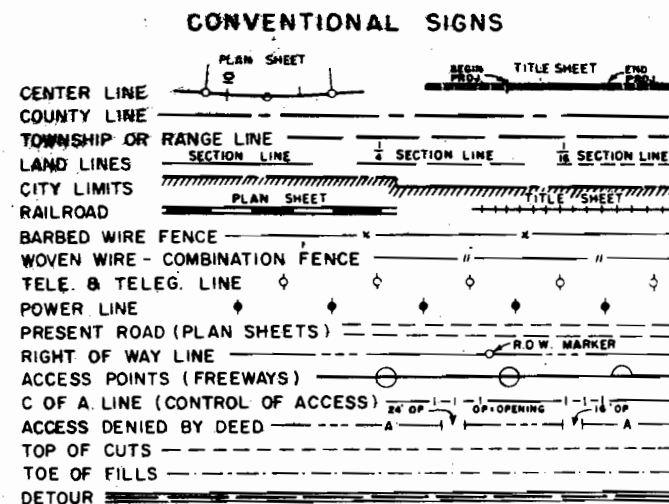


SCALES OF ORIGINAL DRAWINGS
ON PLAN, 1 IN. = 50 FT.
ON PROFILE, 1 IN. = 50 FT. HORIZONTAL
1 IN. = 5 FT. VERTICAL
GRADE LINE ON PROFILE IS SHOWN AS GRADE OF FINISHED ROAD
LENGTH OF PROJECT = 0.750 MILES (R.O.W.)

RIGHT OF WAY

FILE COPY
Do Not Remove

STA. 392+00 END F005-1(II) = Constr.
STA. 391+96.6 ON PROJECT F.A.P. 150-G


STA. 364+00 BEGIN F005-1(II) = Constr.
STA. 363+96.6 ON PROJECT F.A.P. 150-G

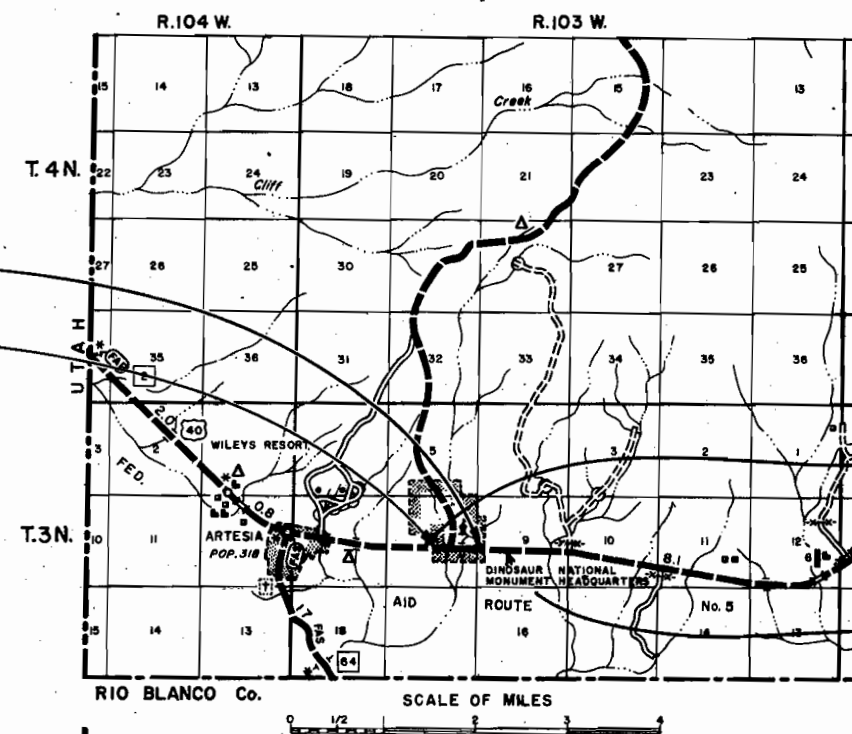

STA. 362+62.3 BEGIN R.O.W. F005-1(II) =
STA. 362+58.9 on PROJ. F.A.P. 150-G

STA. 402+24.3 END R.O.W. F005-1(II) =
STA. 402+20.9 on PROJ. F.A.P. 150-G


[illegible]

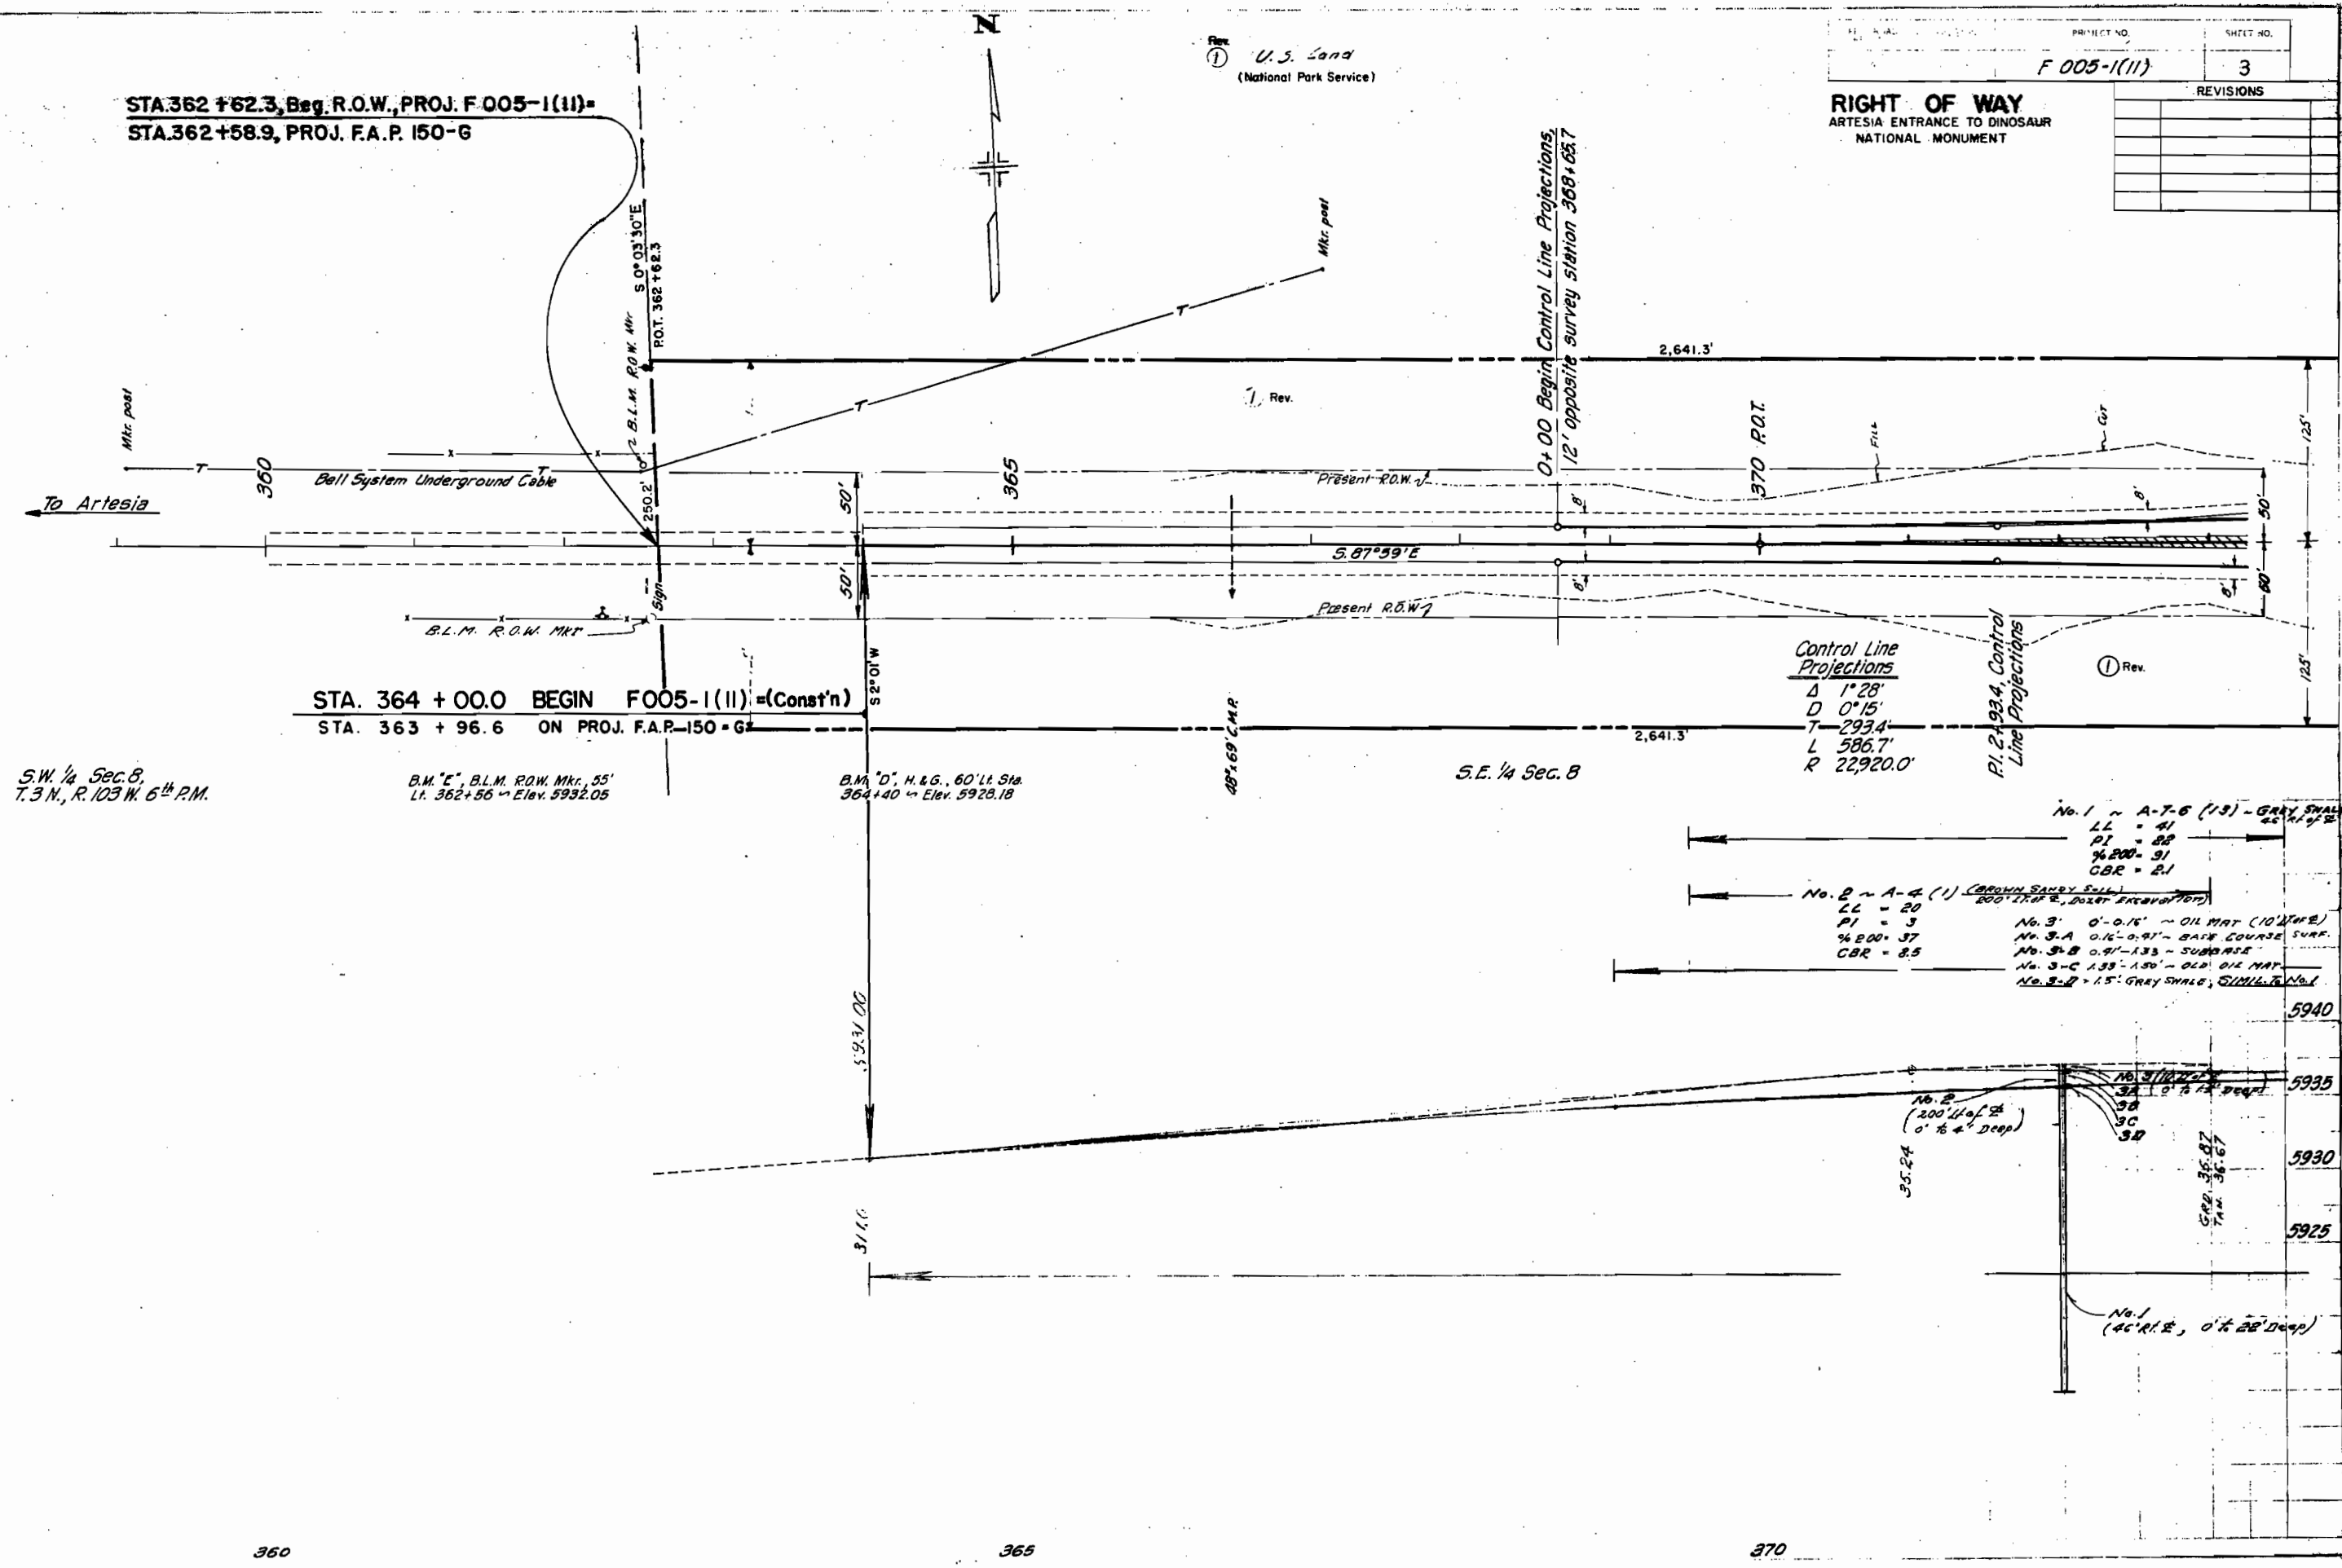

SE 1/4 SEC. 8
T3N R103W

RIGHT OF WAY ARTESIA ENTRANCE TO DINOSAUR NAT. MONUMEN

Sta. 402+24.3, End R.O.W. - F 005-1(11) =
Sta. 402+20.9, - F.A.P. 150-G

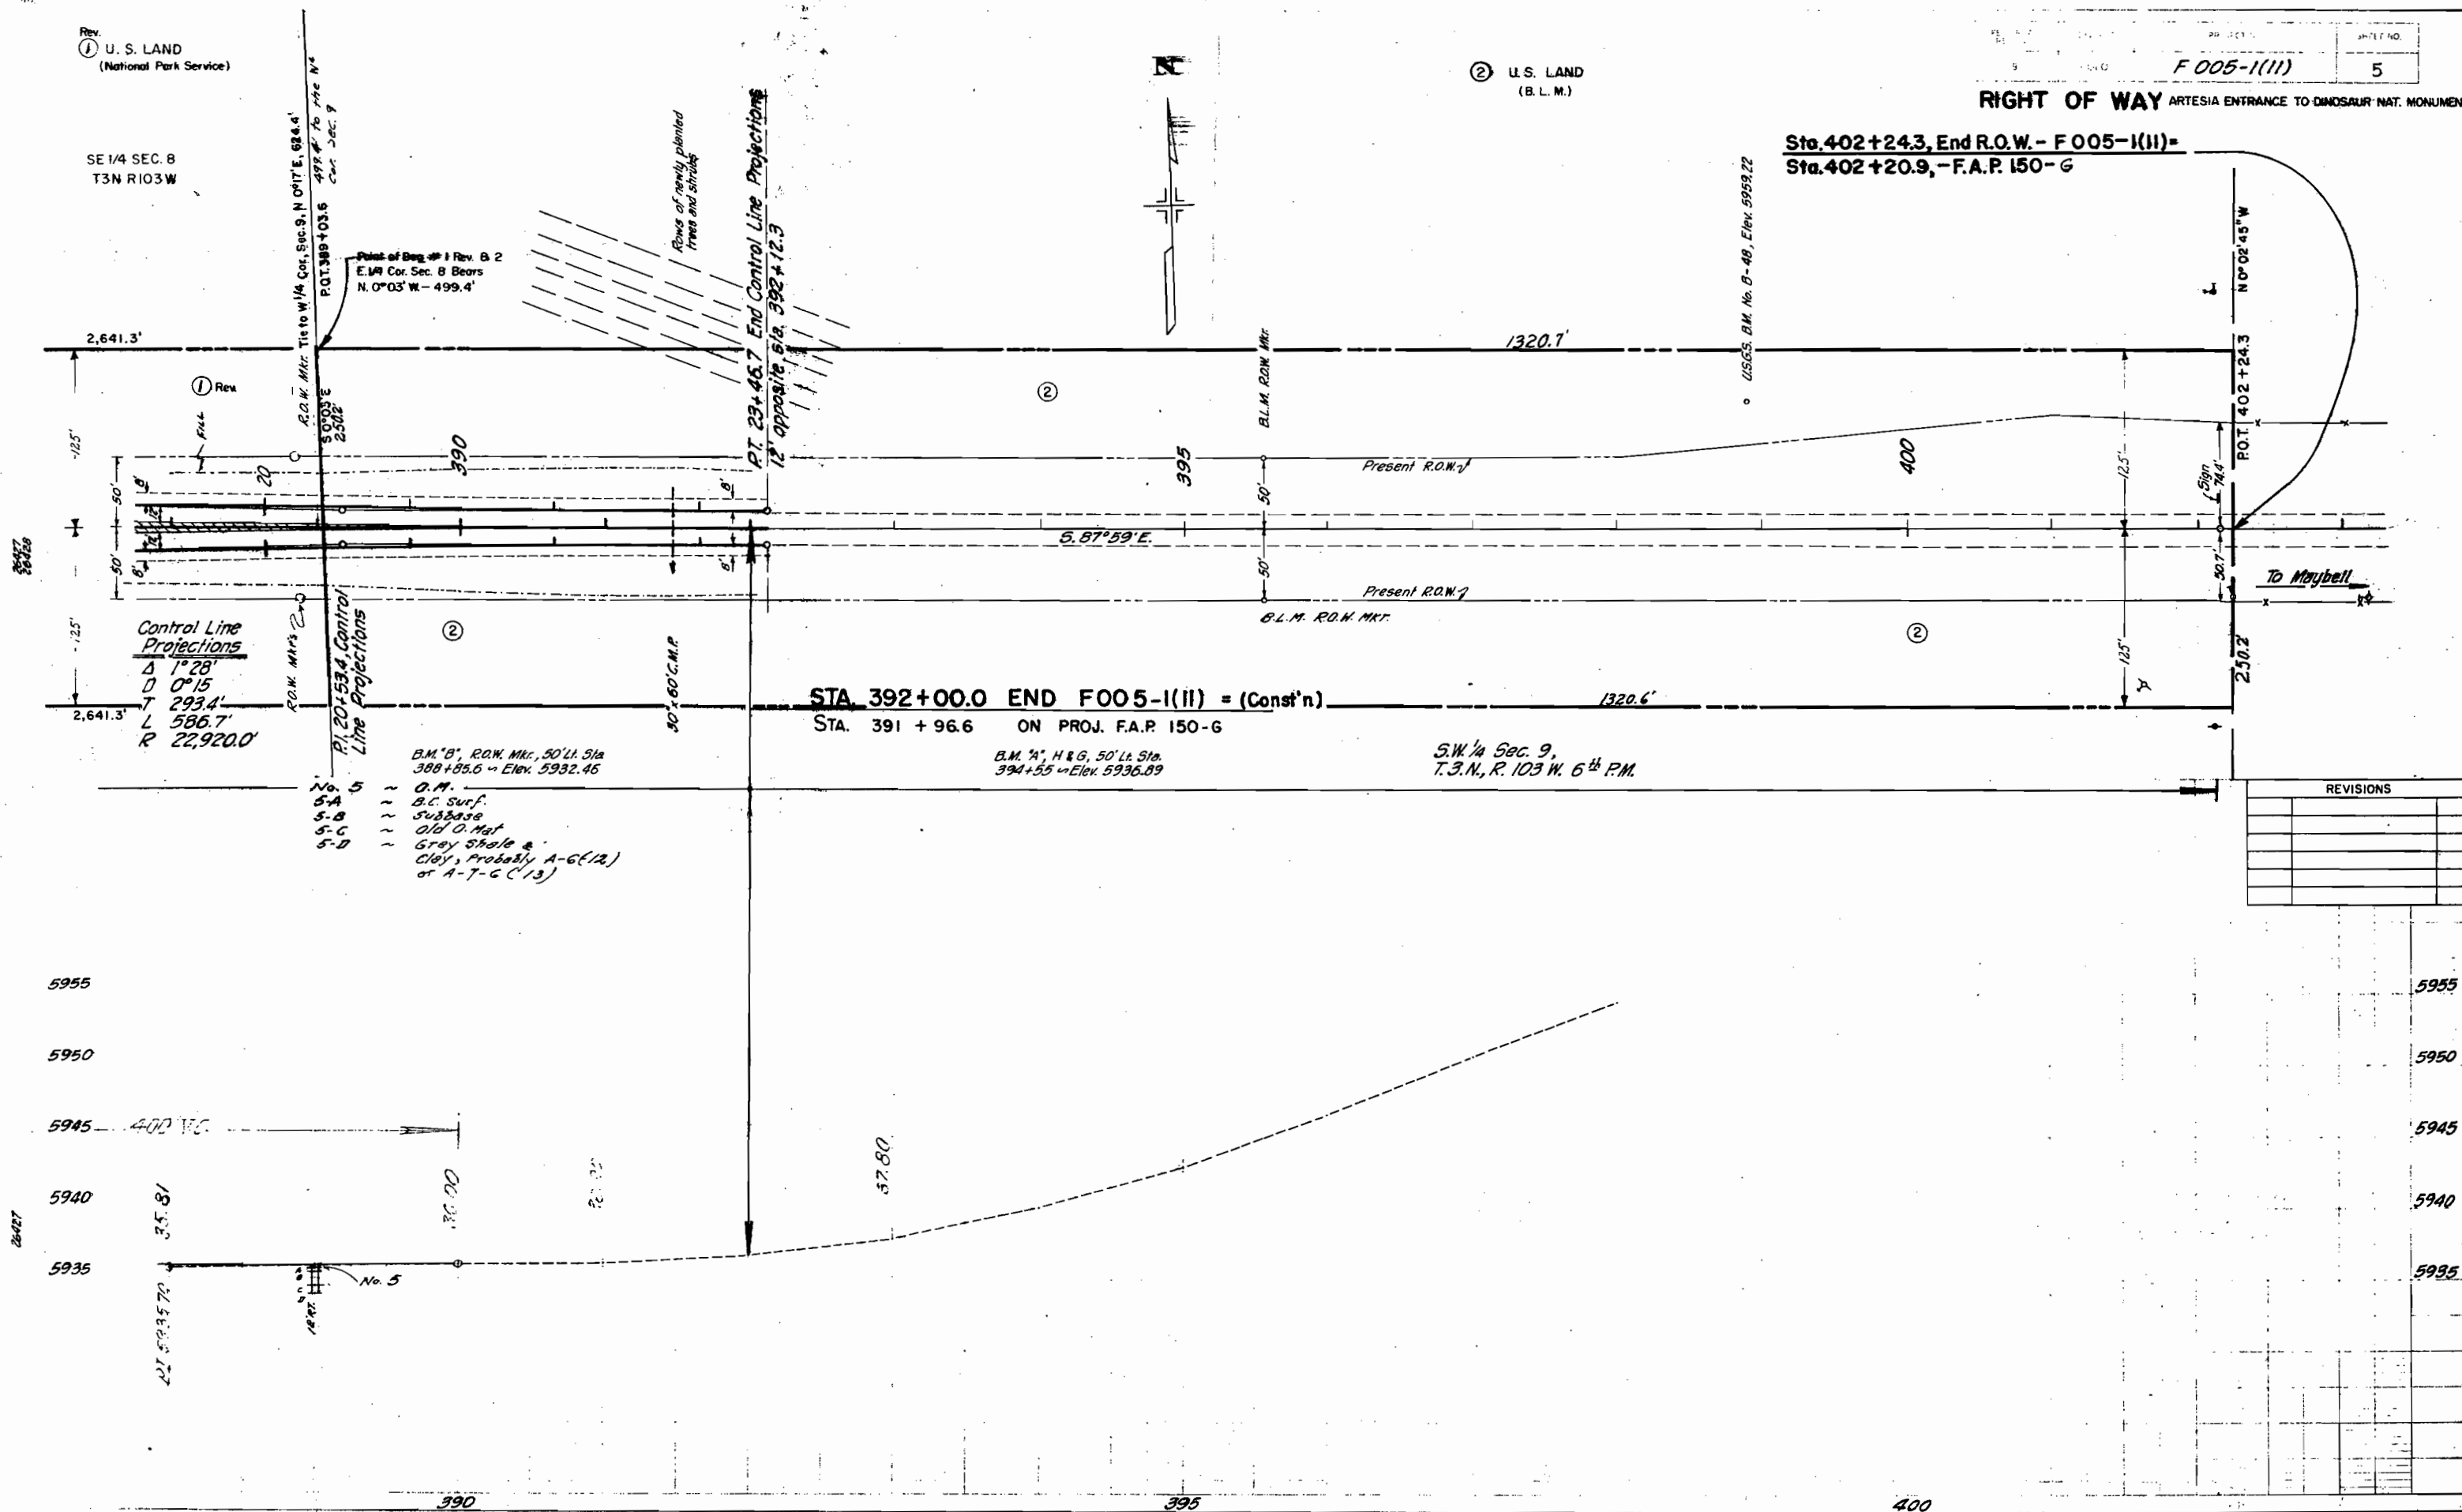[illegible]

天

doi:10.1017/S096382371000060X