

SURVEYED	H.L. Dieterich	11-53
PLOTTED	R.C. Parsons	12-53
ALIGNMENT CHECKED	H.L. Dieterich	2-54
RT. OF WAY CHECKED		
NOTE BOOK	NO 1781A	

PROFILER	H.L. Dieterich	13
SURVEYED	R.C. Parsons	54
PLOTTED	H.V. Winter	2-54
GRADED CHECKED		
STRUCTURE NOTATIONS OK		
NOTE BOOK	NO 1781A	




GILCREST

SE 1/4 SEC. 28
T. 4 N., R. 66 W.

T&T. Poles Owned by Union Pacific RR Co.
Power Poles Owned by The Home Power & Light Co.
Light Poles Owned by The Town of Gilcrest.


FED. ROAD DIST. NO.	DIST.	PROJ. NO.
9	4-26-57 ROW	F006-1(17)
	2-11-57 Access	

PROFILE	SURVEYED	BY H.L. Dieterich	3
NOTE BOOK	PLOTTED	R.C. Parsons	1-54
NO. 17911	GRADES CHECKED	H.J. Winter	2-54
	B. M'S NOTED		
	STRUCTURE NOTED	NO CH. 47	

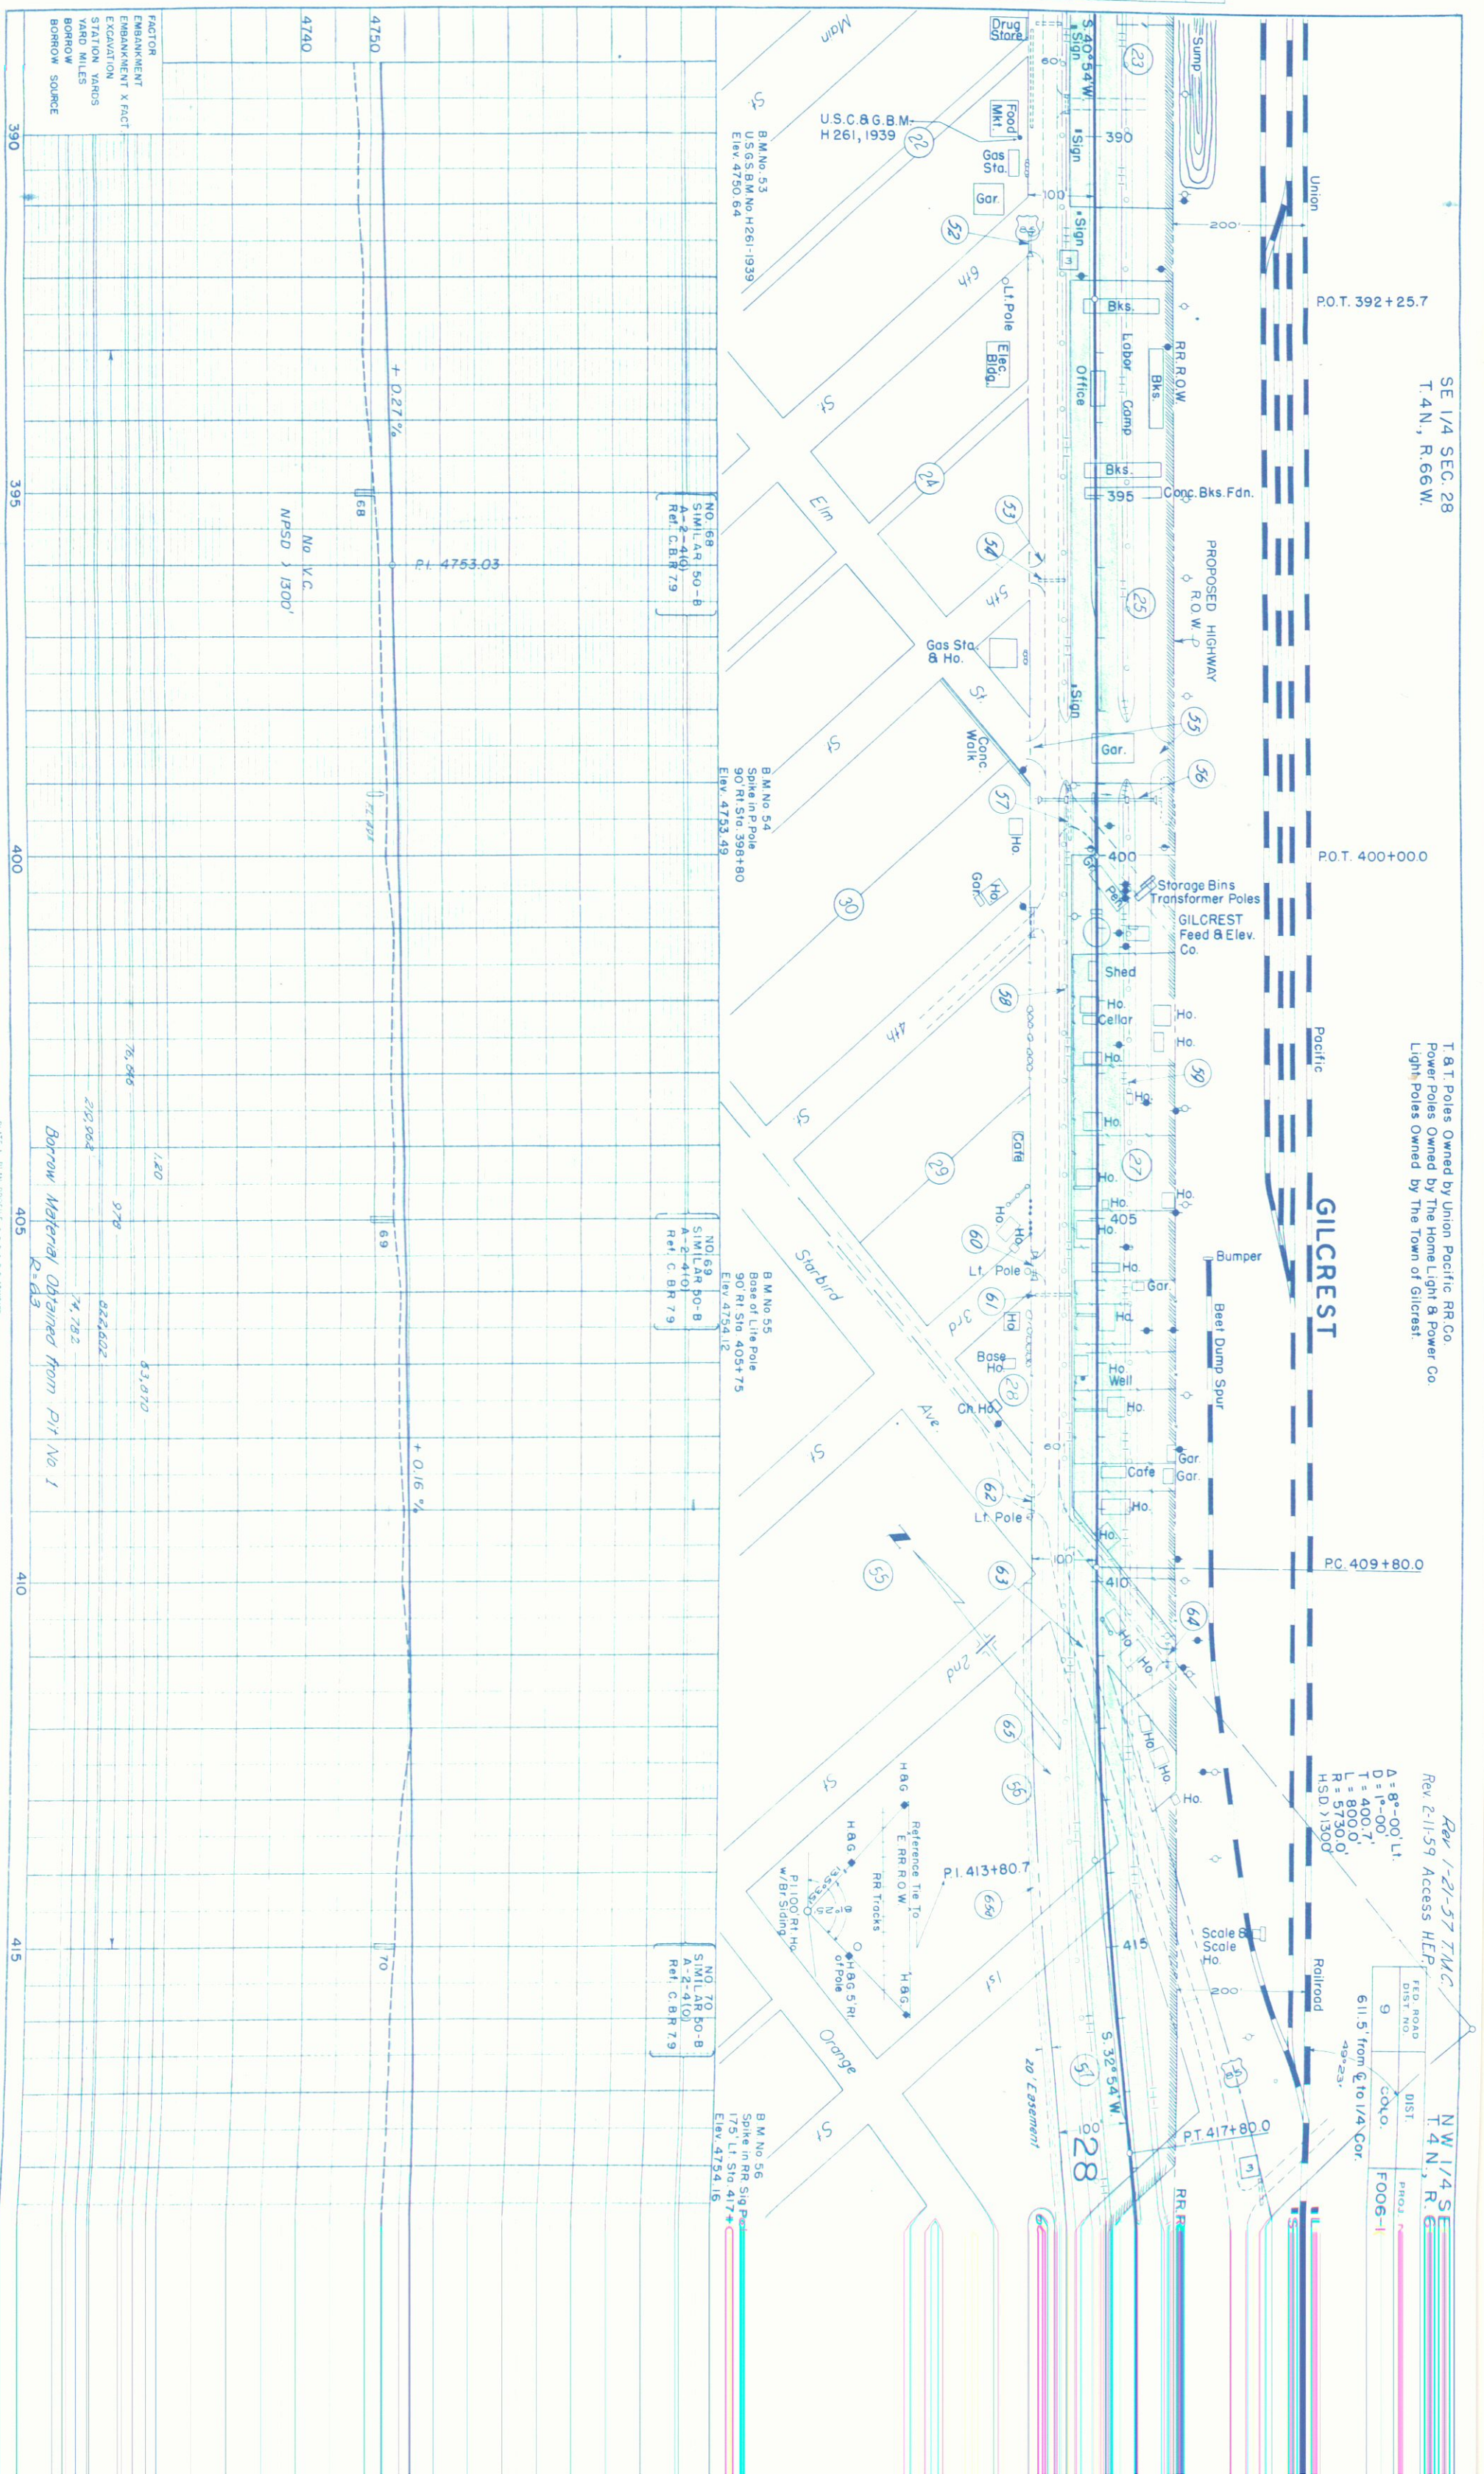

PROFILE	SURVEYED	BY	DATE
NOTE BOOK NO. 17911	PLOTTED	H.L. Dietrich	1-53
	GRADES CHECKED	R.C. Parsons	1-54
	8 M.A. NOTED	H.J. Winter	2-54
	STRUCTURE NOTATIONS CHKD		

NOTE BOOK NO. 17912	SURVEYED	BY	DATE
	PLOTTED	H.L. Dietrich	11-53
	ALIGNMENT CHECKED	R.C. Parsons	12-53
	RT OF WAY CHECKED	H.L. Dietrich	2-54

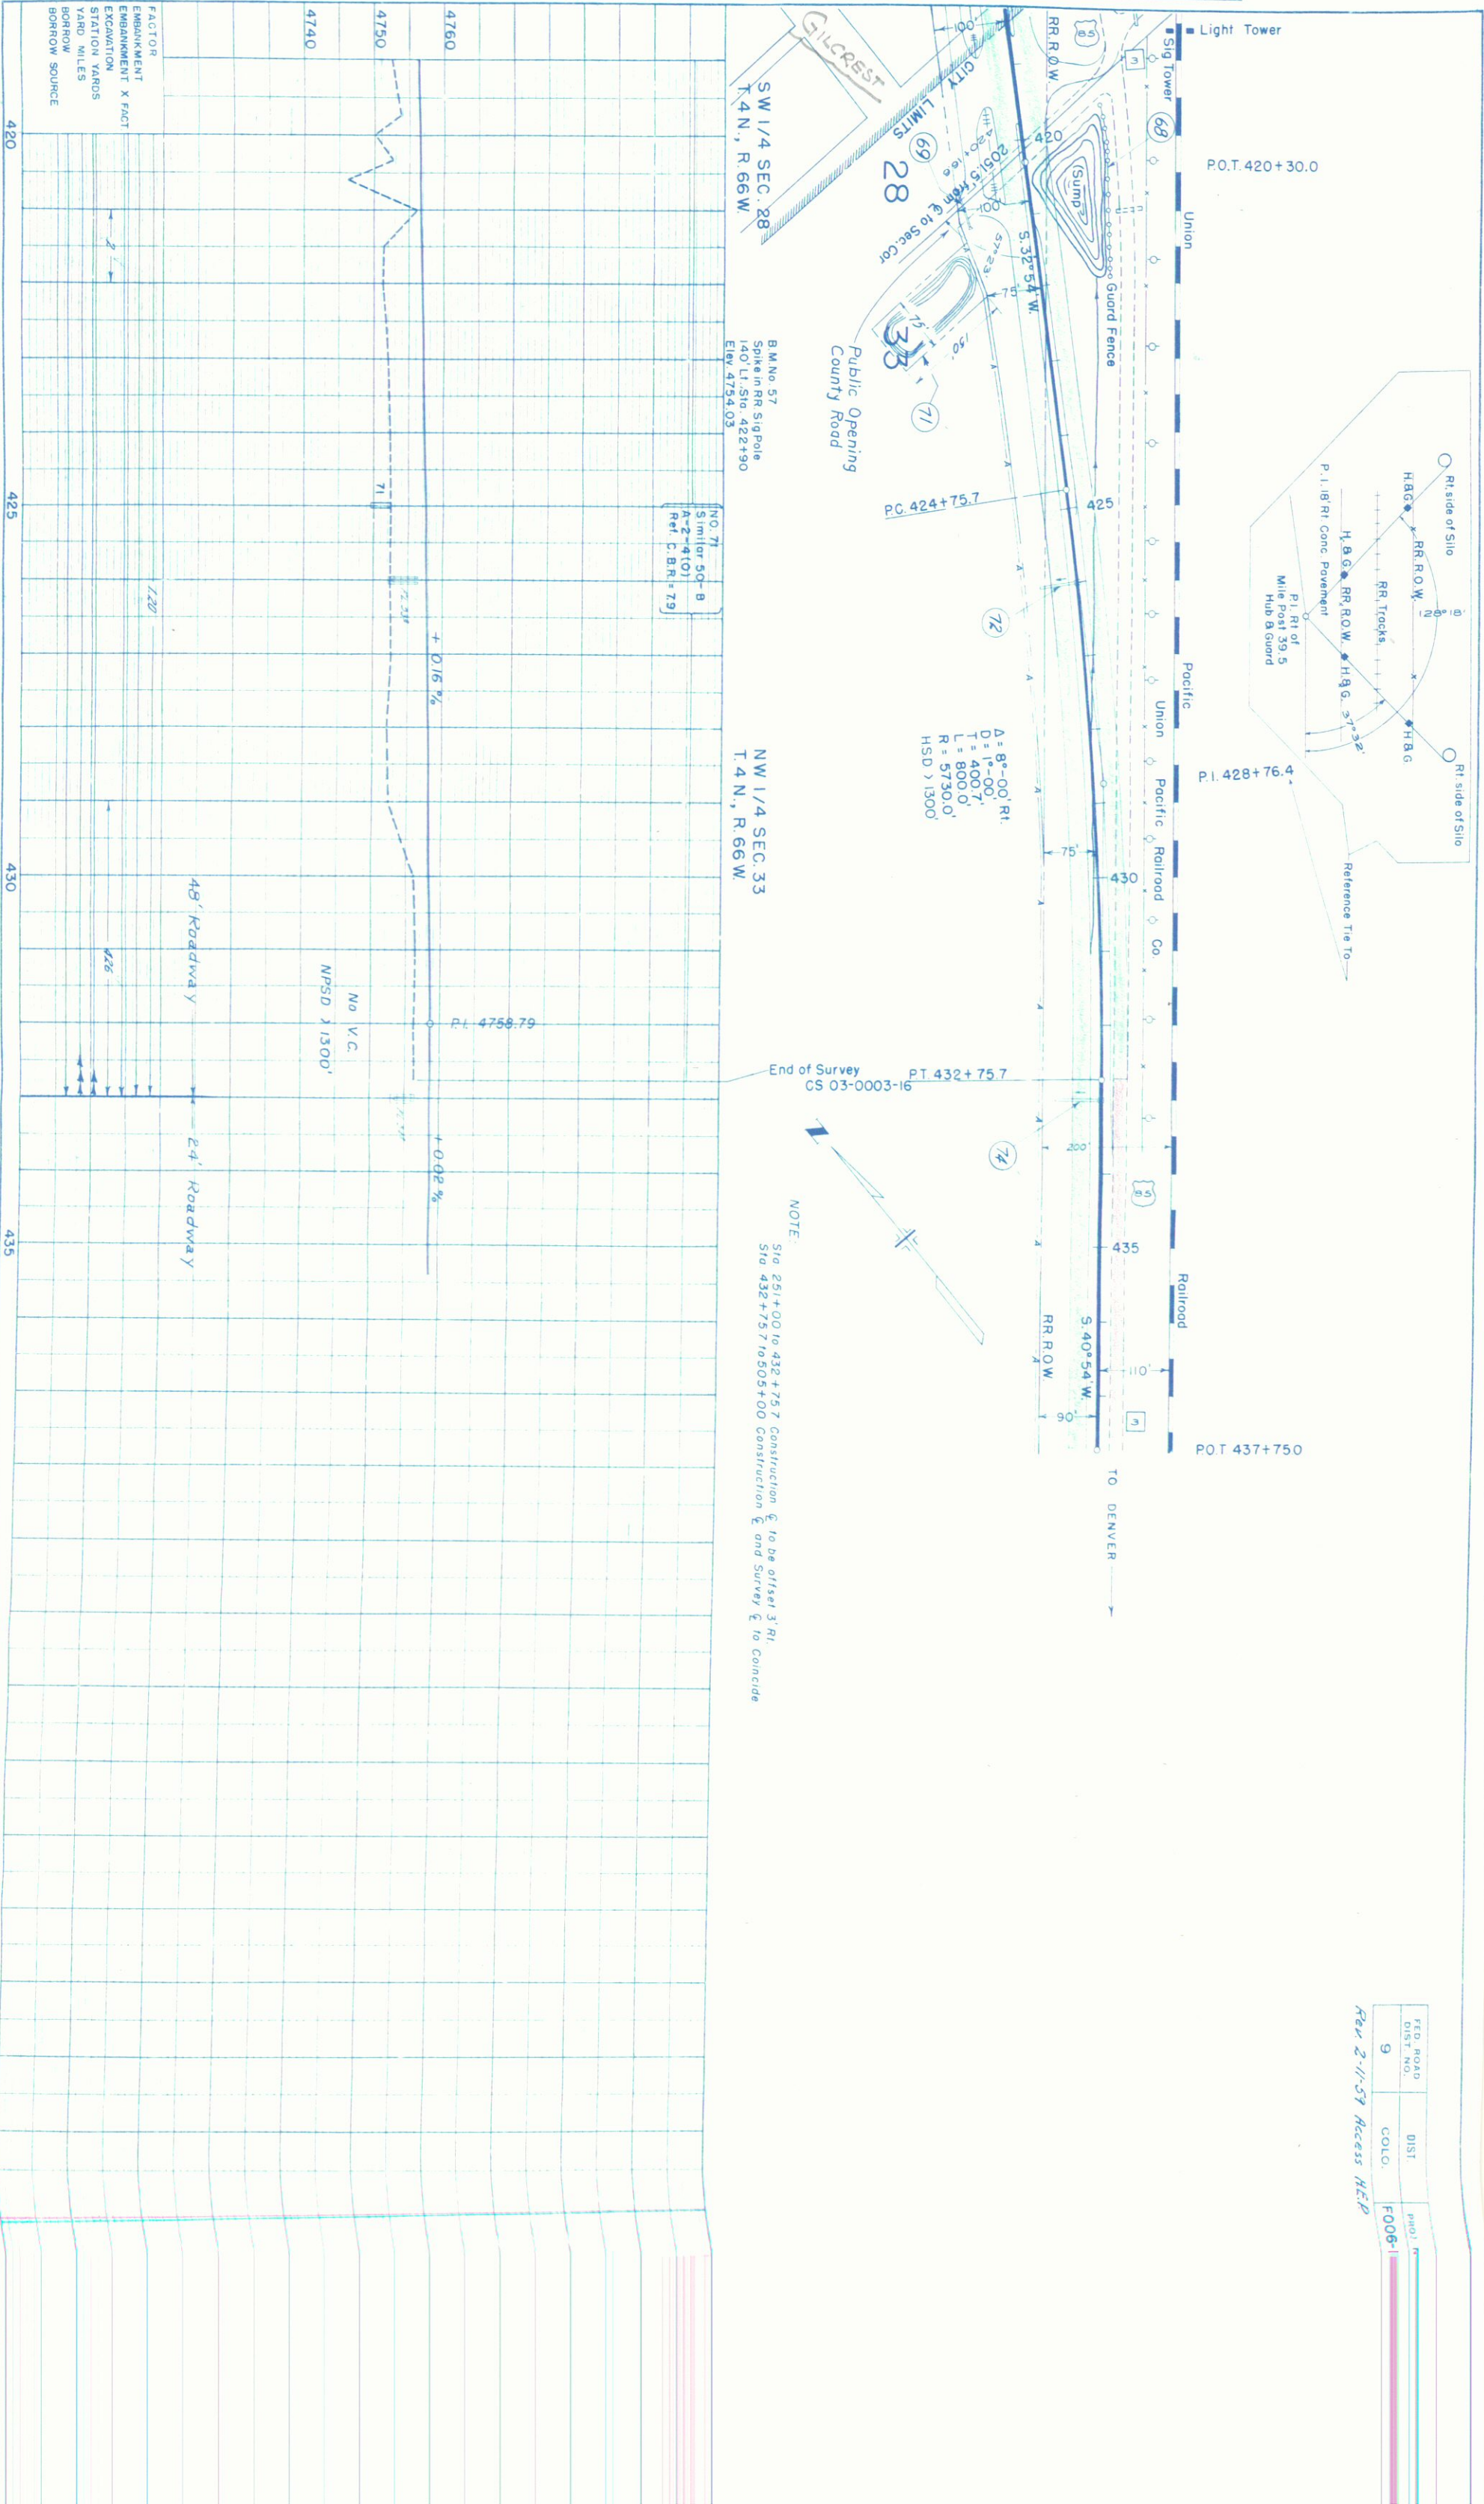

FED. ROAD DIST. NO.	DIST.	PHOTO
9	COLO.	F006-1

Rev 2-11-59 Access H.E.P.