

R.O.W. TABULATION OF PROPERTIES IN ADAMS & ARAPAHOE COUNTIES S.H.No.102 PROJ. F 013-1(9)

FEDERAL ROAD DIVISION NO.	DISTRICT	PROJ. NO.	SHEET NO.	TOTAL SHEETS
9	COLORADO	F 013-1(9)	2	

RIGHT OF WAY EAST OF BYERSON US 36

[illegible]

SW 1/4, Sec. 33
T 3 S, R 60 W

ADAMS COUNTY

③ All of Sec. 33
T. 3 S., R. 60 W.
Flader Industries Inc.
3975 York St.
Denver, Colo.
Except Hwy. R.O.W.

FED. ROAD REG. NO.	DIVISION	PROJ. NO.	SHEET NO.	TOTAL SHEETS
9	COLO.	F 013-1(9)	3	


RIGHT OF WAY EAST OF BYERS ON US 36

SE 1/4, Sec. 33
T 3 S, R 60 W

REVISIONS

PLAN	DATE
ADAMS COUNTY 22122 2012	

PROFILE	DATE
ADAMS COUNTY 22122 2012	

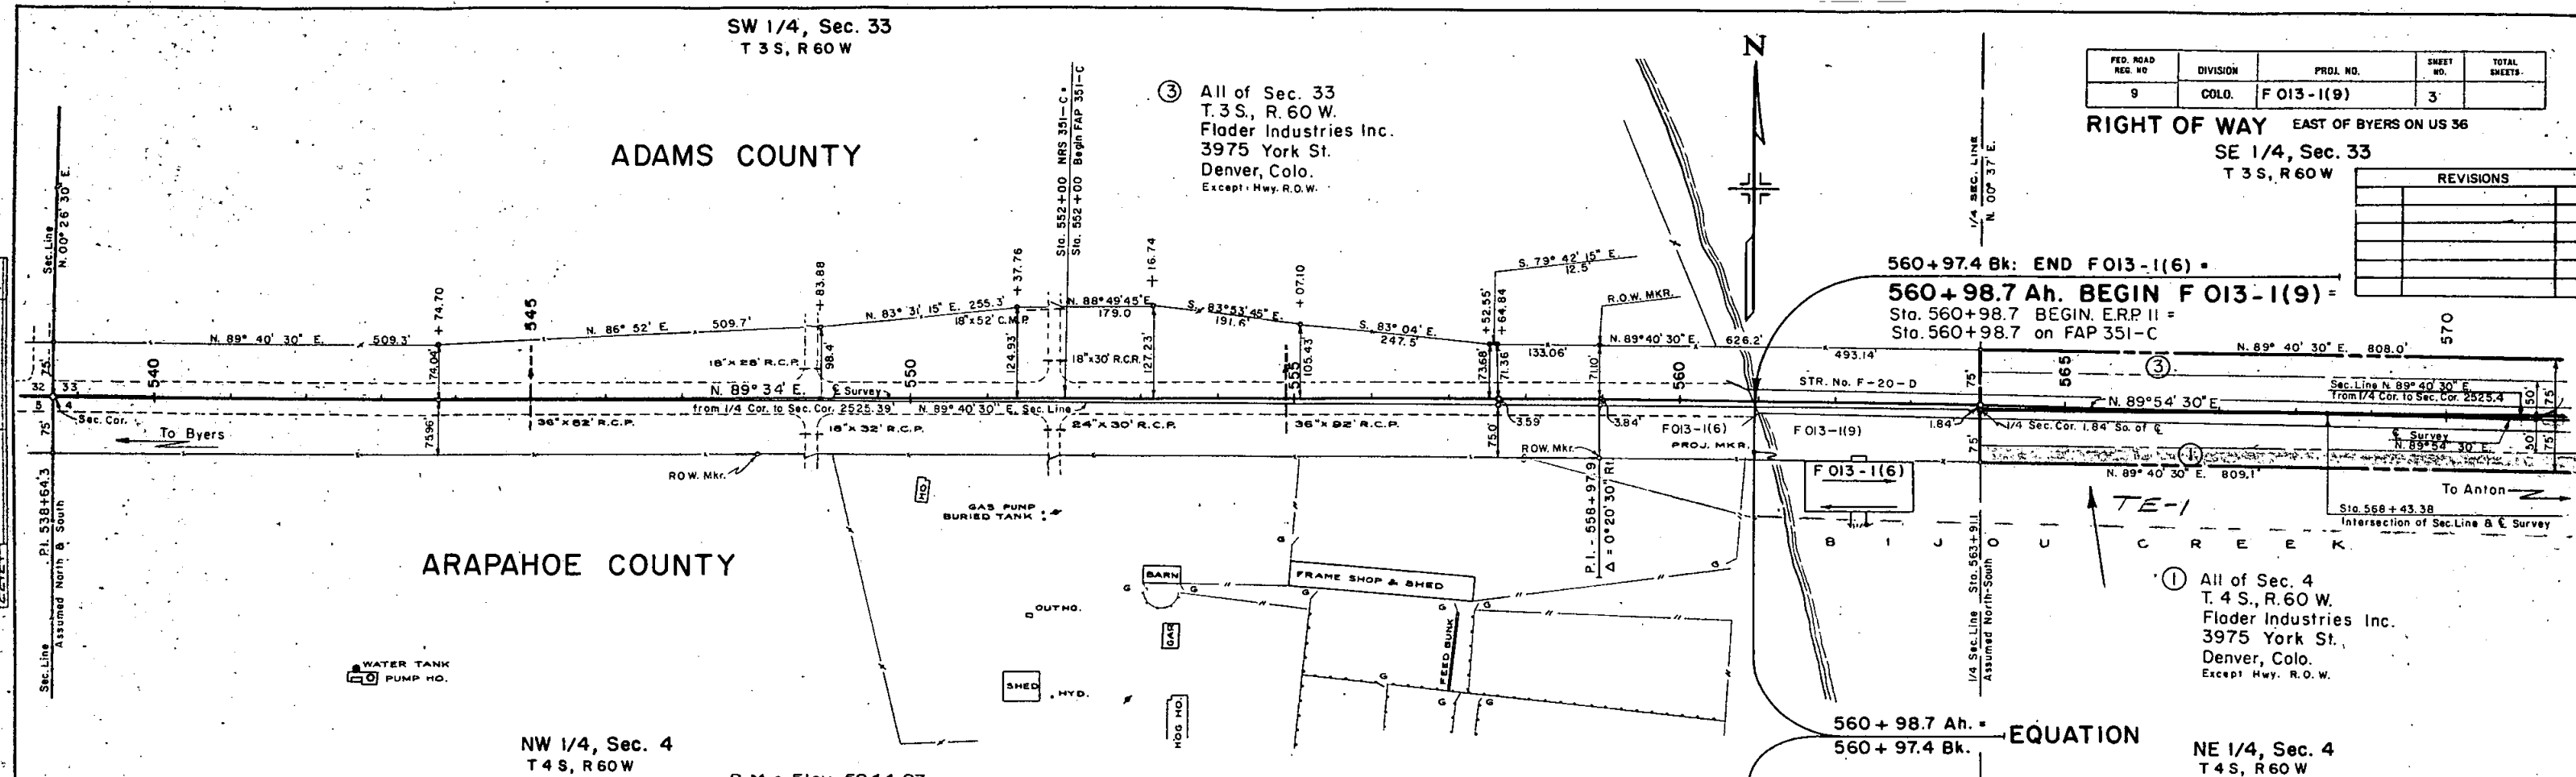


NW 1/4, Sec. 4
T 4 S, R 60 W

B.M. - Elev. 5044.97

560 + 98.7 Ah. = EQUATION
560 + 97.4 Bk.

NE 1/4, Sec. 4
T 4 S, R 60 W

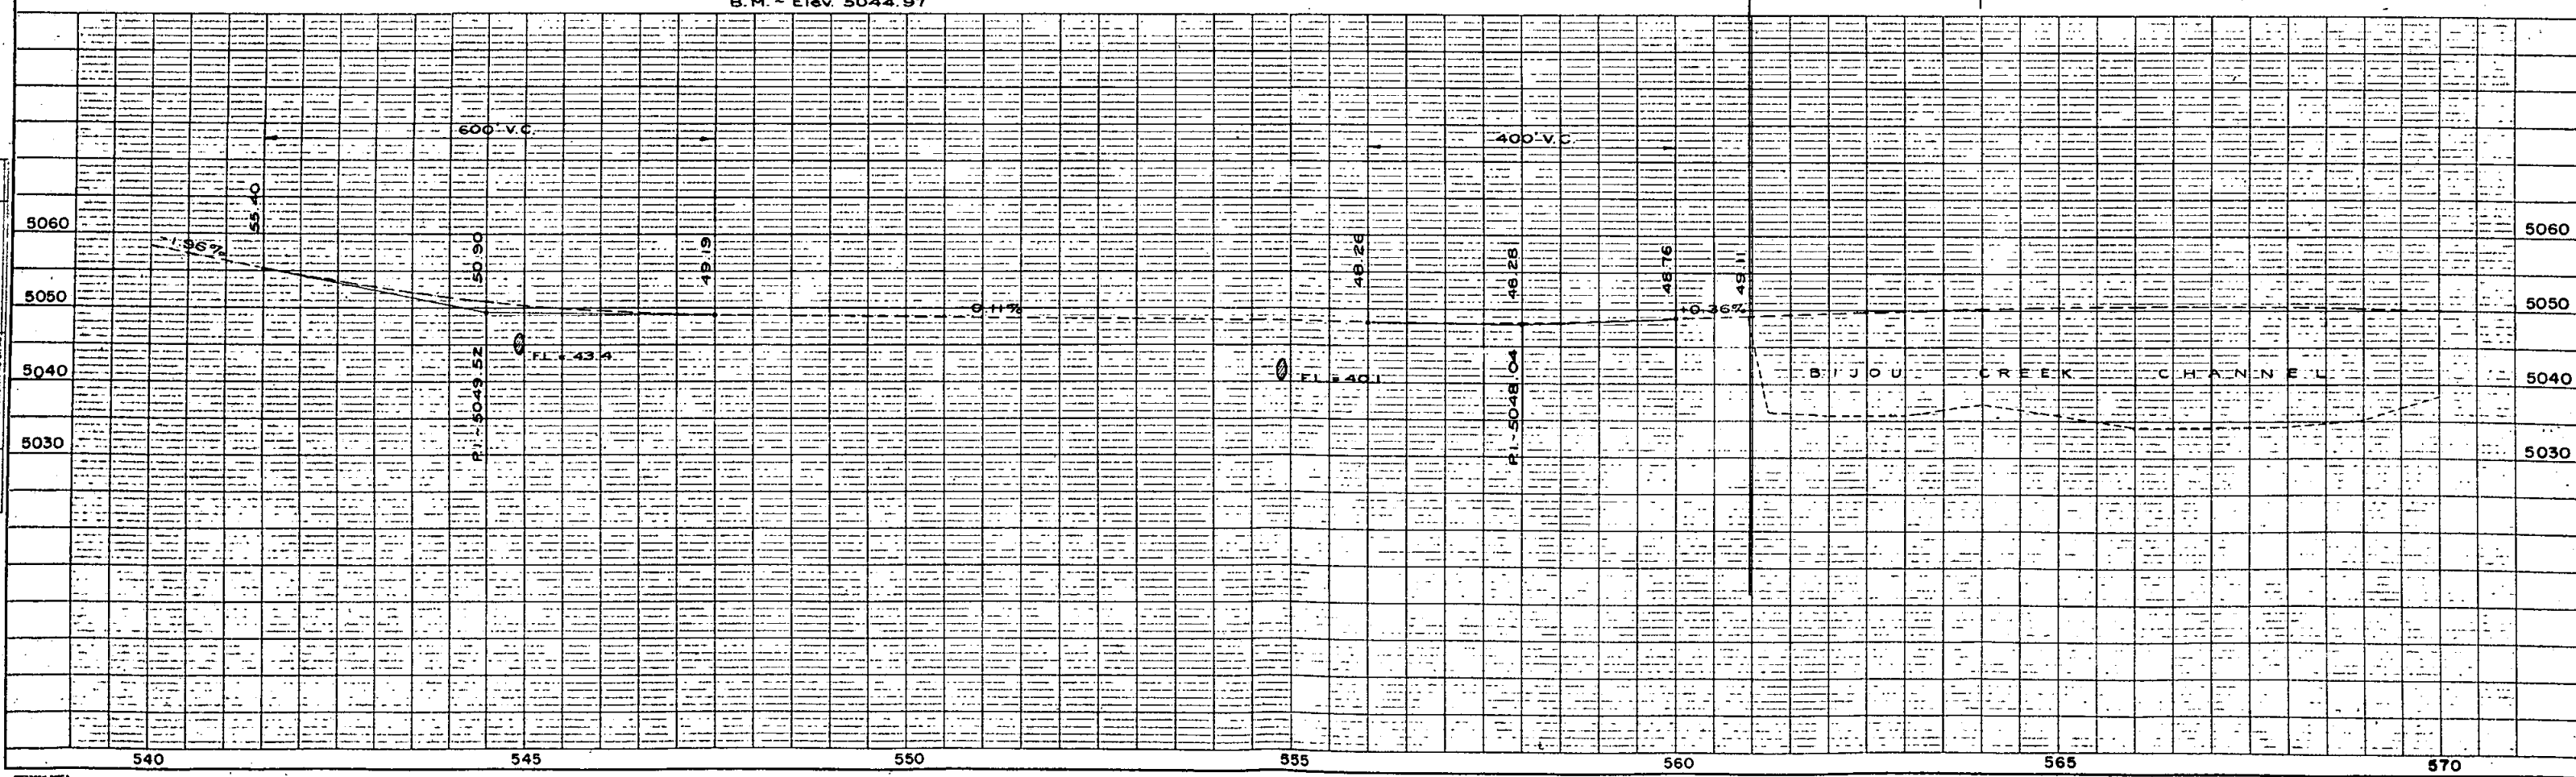

DATE	
BY	
PLAN	
DESIGNED	
CHECKED	
IN CHARGE	
NOTE BOOK	
NO.	

DATE	
BY	
PROFILE	
DESIGNED	
CHECKED	
IN CHARGE	
NOTE BOOK	
NO.	

SE 1/4, Sec. 33
T.3S., R.60W.

③ All of Sec. 33
T.3 S., R.60W.
Flader Industries Inc.
Except: Hwy. R.O.W.

ADAMS COUNTY


S.W.1/4, Sec. 34
T.3 S., R.60W.

FED. ROAD REC. NO.	DIVISION	PROJ. NO.	SHEET NO.	TOTAL SHEETS
9	COLO.	F 013-1(9)	4	

RIGHT OF WAY EAST OF BYERS ON US 36

④ All of W.1/2, N.E.1/4, N.1/2 of Sec. 34
T.3 S., R.60 W.
Flader Industries Inc.
Except: Hwy. R.O.W.

REVISIONS

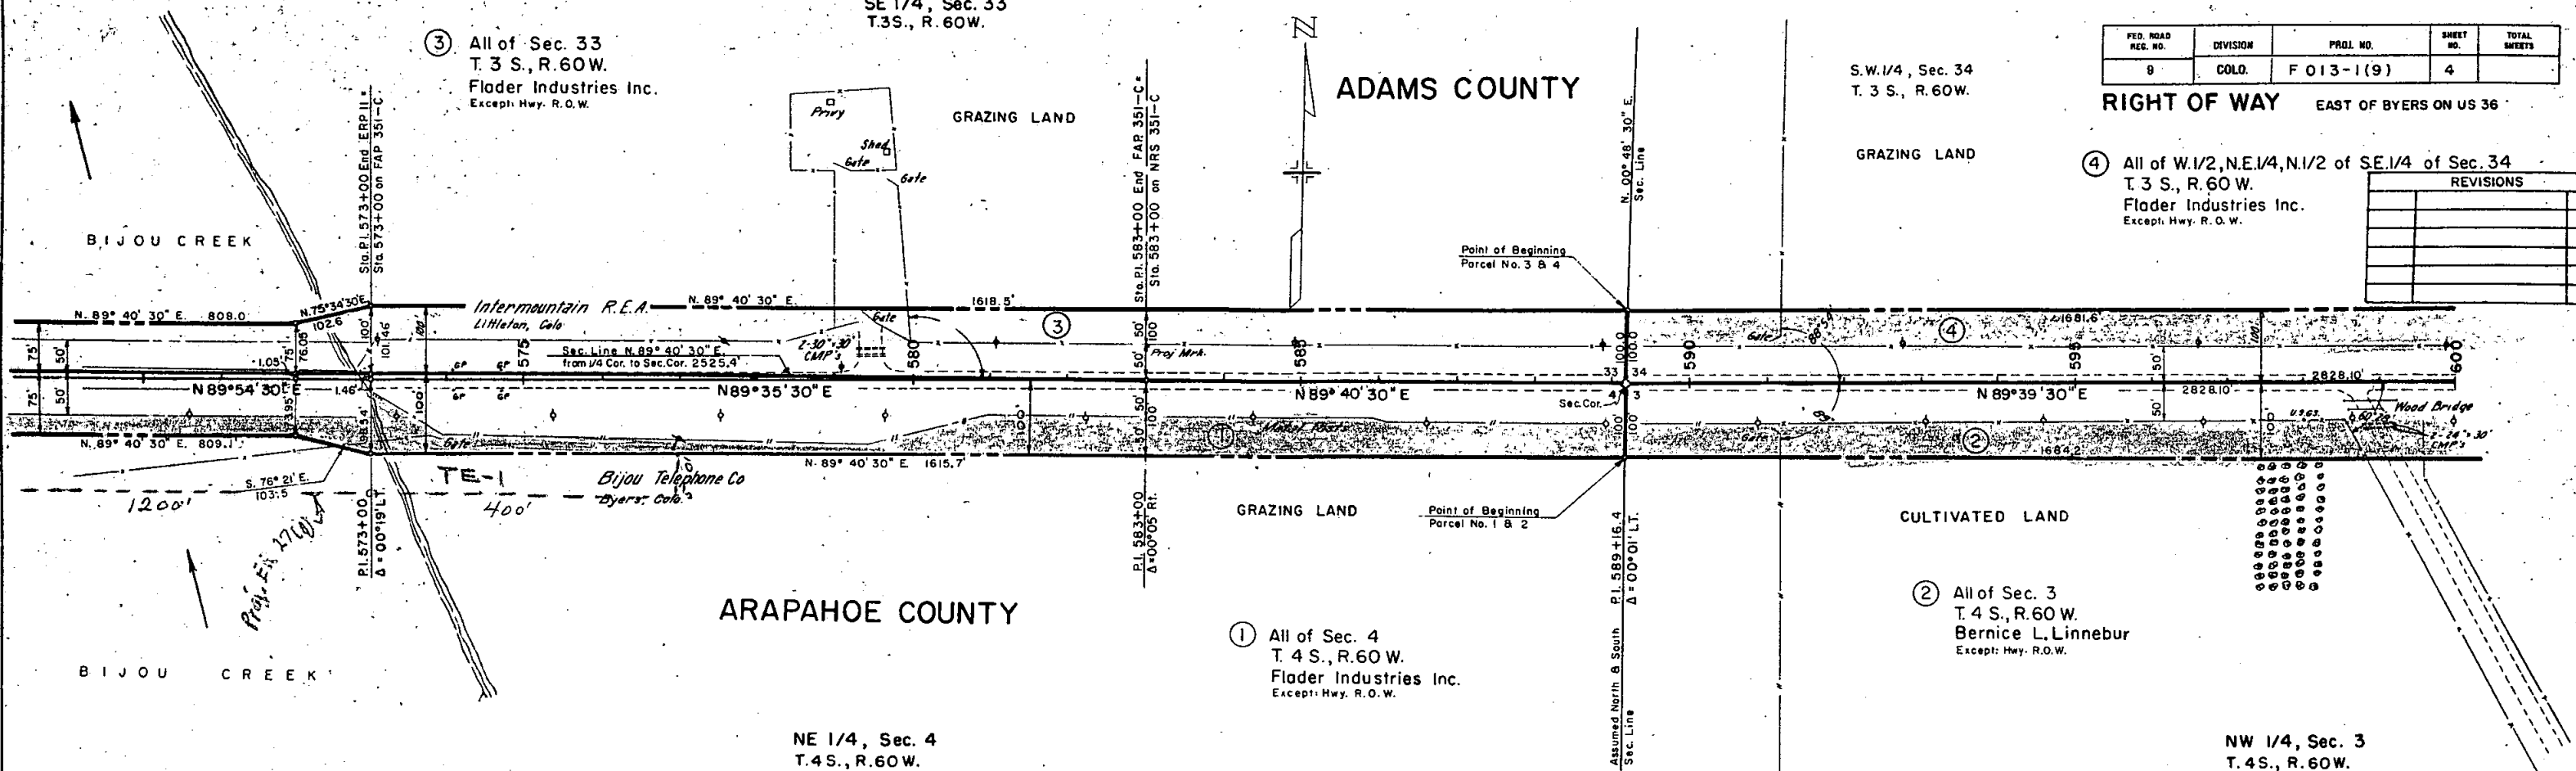

NE 1/4, Sec. 4
T.4S., R.60W.


① All of Sec. 4
T.4 S., R.60 W.
Flader Industries Inc.
Except: Hwy. R.O.W.

② All of Sec. 3
T.4 S., R.60 W.
Bernice L. Linnebur
Except: Hwy. R.O.W.

NW 1/4, Sec. 3
T.4S., R.60W.

Test No. 18 - A-2-A(10)
LL = 11.1
PI = 11.1
%200 = 11.1
C.B.R. = 11.1

Test No. 19 - A-6(11)
LL = 11.1
PI = 11.1
%200 = 11.1
C.B.R. = 11.1

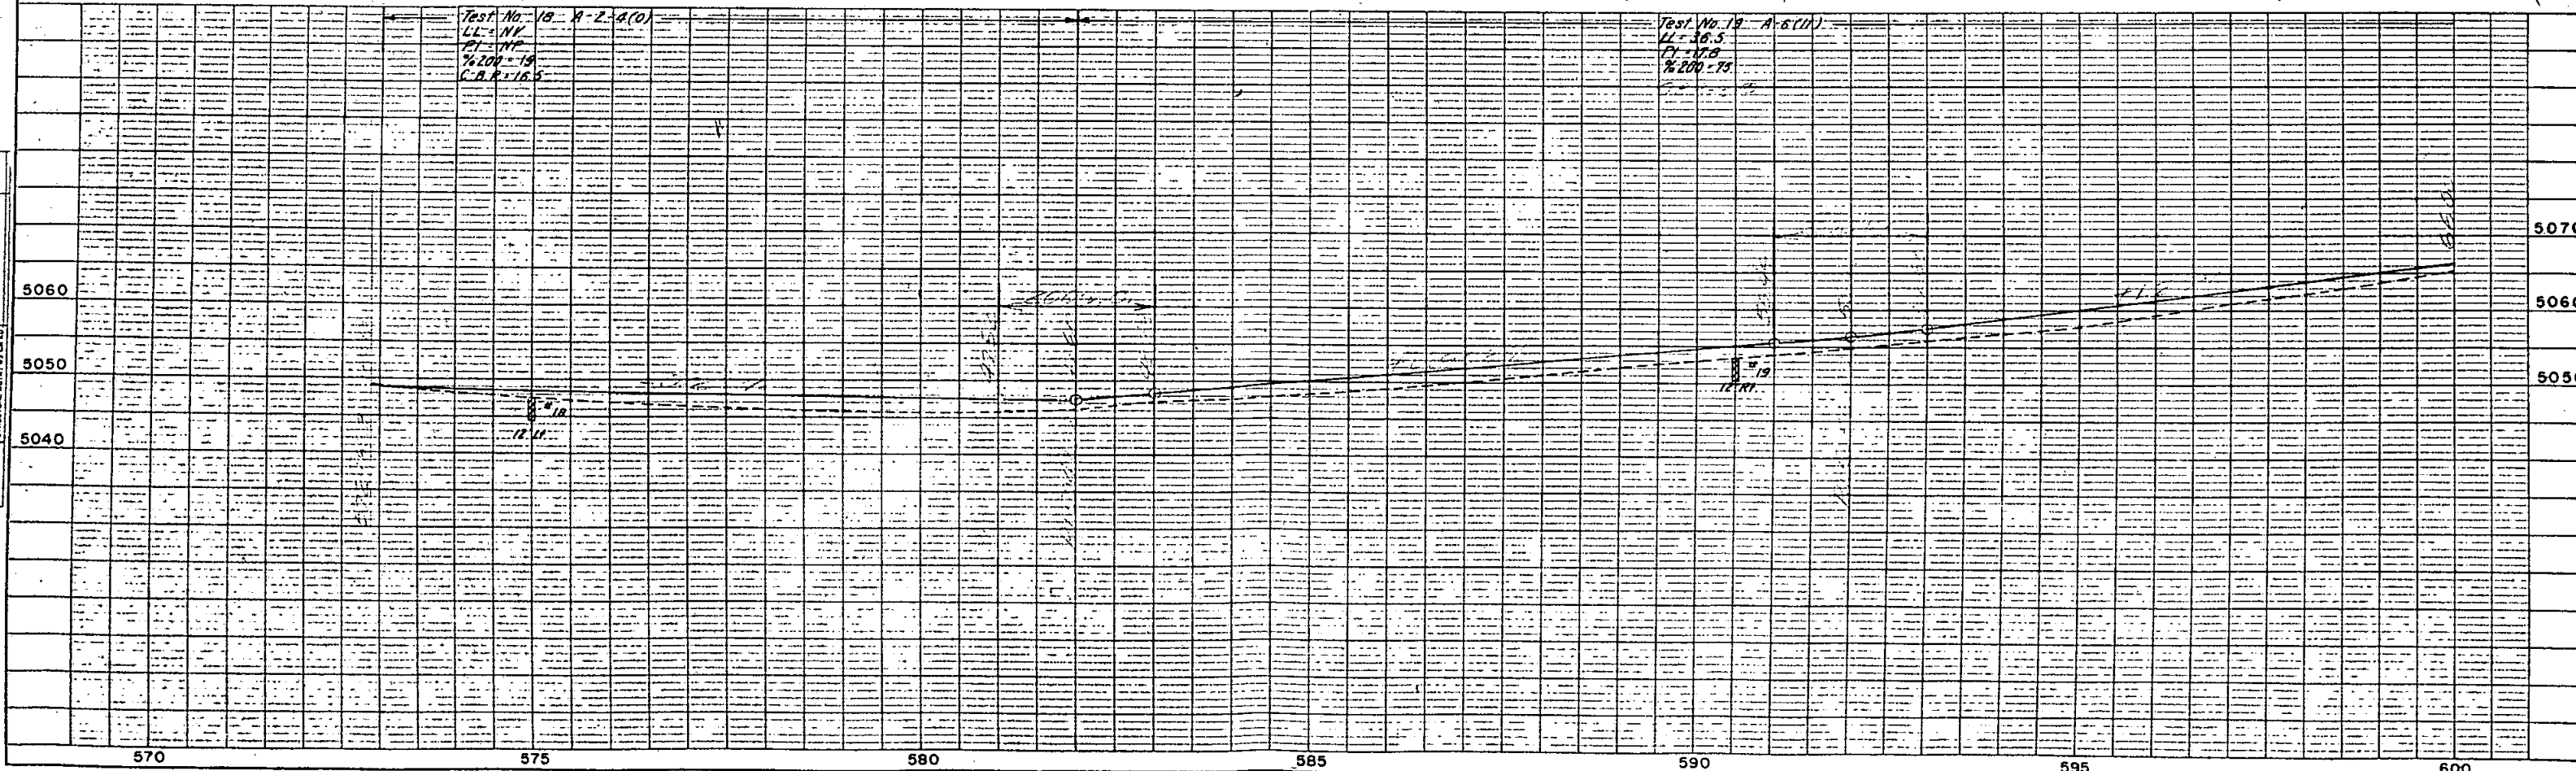

SW 1/4, Sec. 34
T.3 S., R.60 W.

ADAMS COUNTY

GRASS LAND


④ All of W.1/2, NE.1/4, N.1/2 of SE.1/4 of Sec. 34
T.3 S., R. 60 W.
Floder Industries Inc.
Except: Hwy. R.O.W.

⑤ All of S.1/2 of SE.1/4 of Sec. 34
T.3 S., R. 60 W.
Creta B. Parrett
Chauncey G. Parrett
Byers, Colo.
Except: Hwy. R. O. W.

CULTIVATED LAND

FED. ROAD RLG. NO.	DIVISION	PROJ. NO.	SHEET NO.	TOTAL SHEETS
9	COLO.	F013-1(9)	5	

RIGHT OF WAY	
SE 1/4, Sec. 34 T.3 S., R.60 W.	
REVISIONS	
EAST OF BYERS ON US 66	

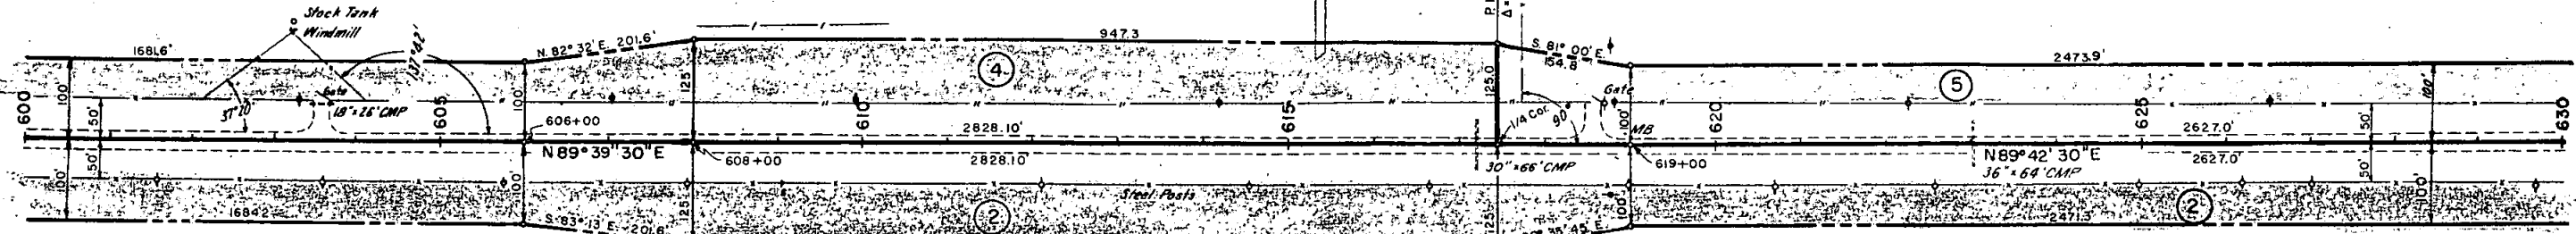


GRASS LAND

ARAPAHOE COUNTY

② All of Sec. 3
T.4 S., R. 60 W.
Bernice L. Linnebur
Except: Hwy. R.O.W.

NW 1/4, Sec. 3
T.4 S., R. 60 W.

NE 1/4, Sec. 3
T.4 S., R. 60 W.

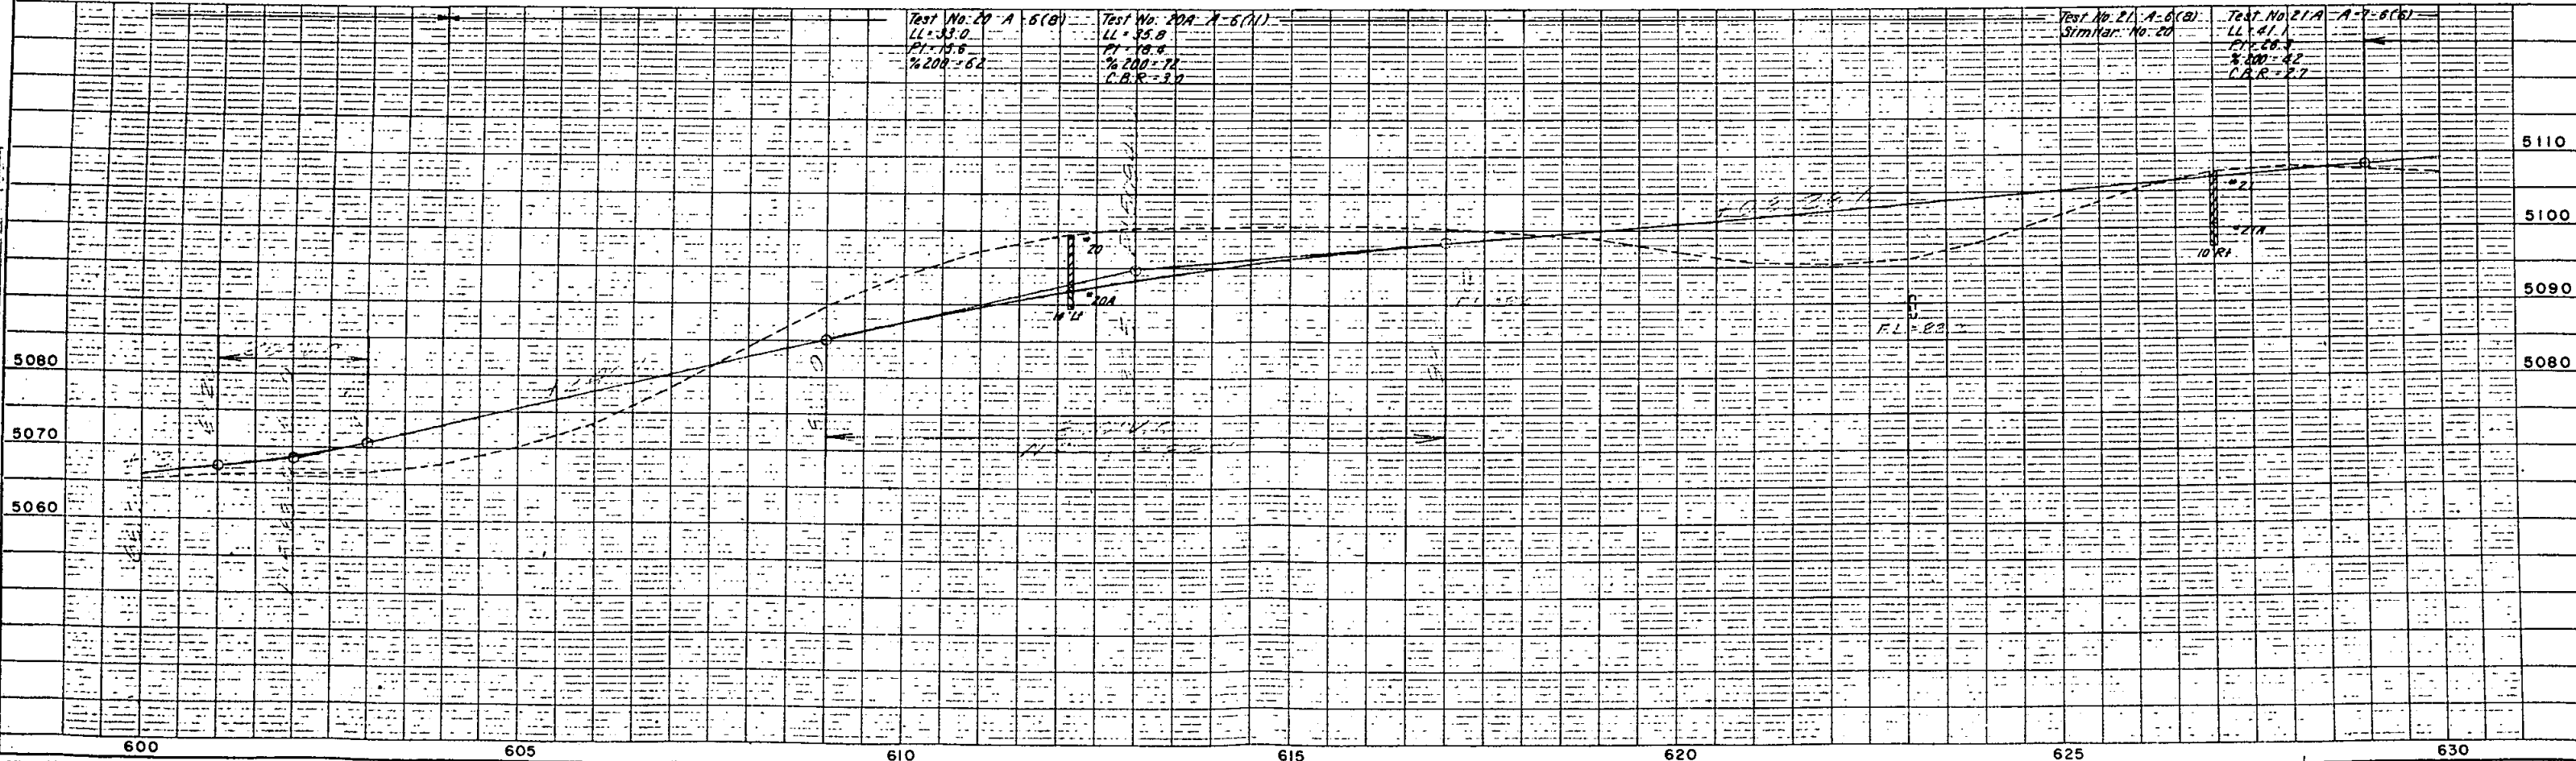

RIGHT OF WAY

CULTIVATED LAND

ADAMS COUNTY

Steel Posts

Steel Posts

ARAPAHOE COUNTY

NW 1/4, Sec. 2
T.4 S., R. 60 W.

NE 1/4, Sec. 2
T.4 S., R.60 W.

Test No. 24 A-6(10)
LL = 35.9
PI = 15.1
% 200 = 87

190

180

170

160

690

685

680

675'

670

665

660

SE 1/4, Sec. 35
T.3S., R.60W.

SW 1/4, Sec. 36
T.3S., R.60W.

FED. ROAD REQ. NO.	DIVISION	PROJ. NO.	SHEET NO.	TOTAL SHEETS
9	COLO.	F 013-1(9)	8	

RIGHT OF WAY



CULTIVATED LAND

ADAMS COUNTY

ARAPAHOE COUNTY

NE 1/4, Sec. 2
T.4S., R.60W.

NW 1/4, Sec. 1
T.4S., R.60W.

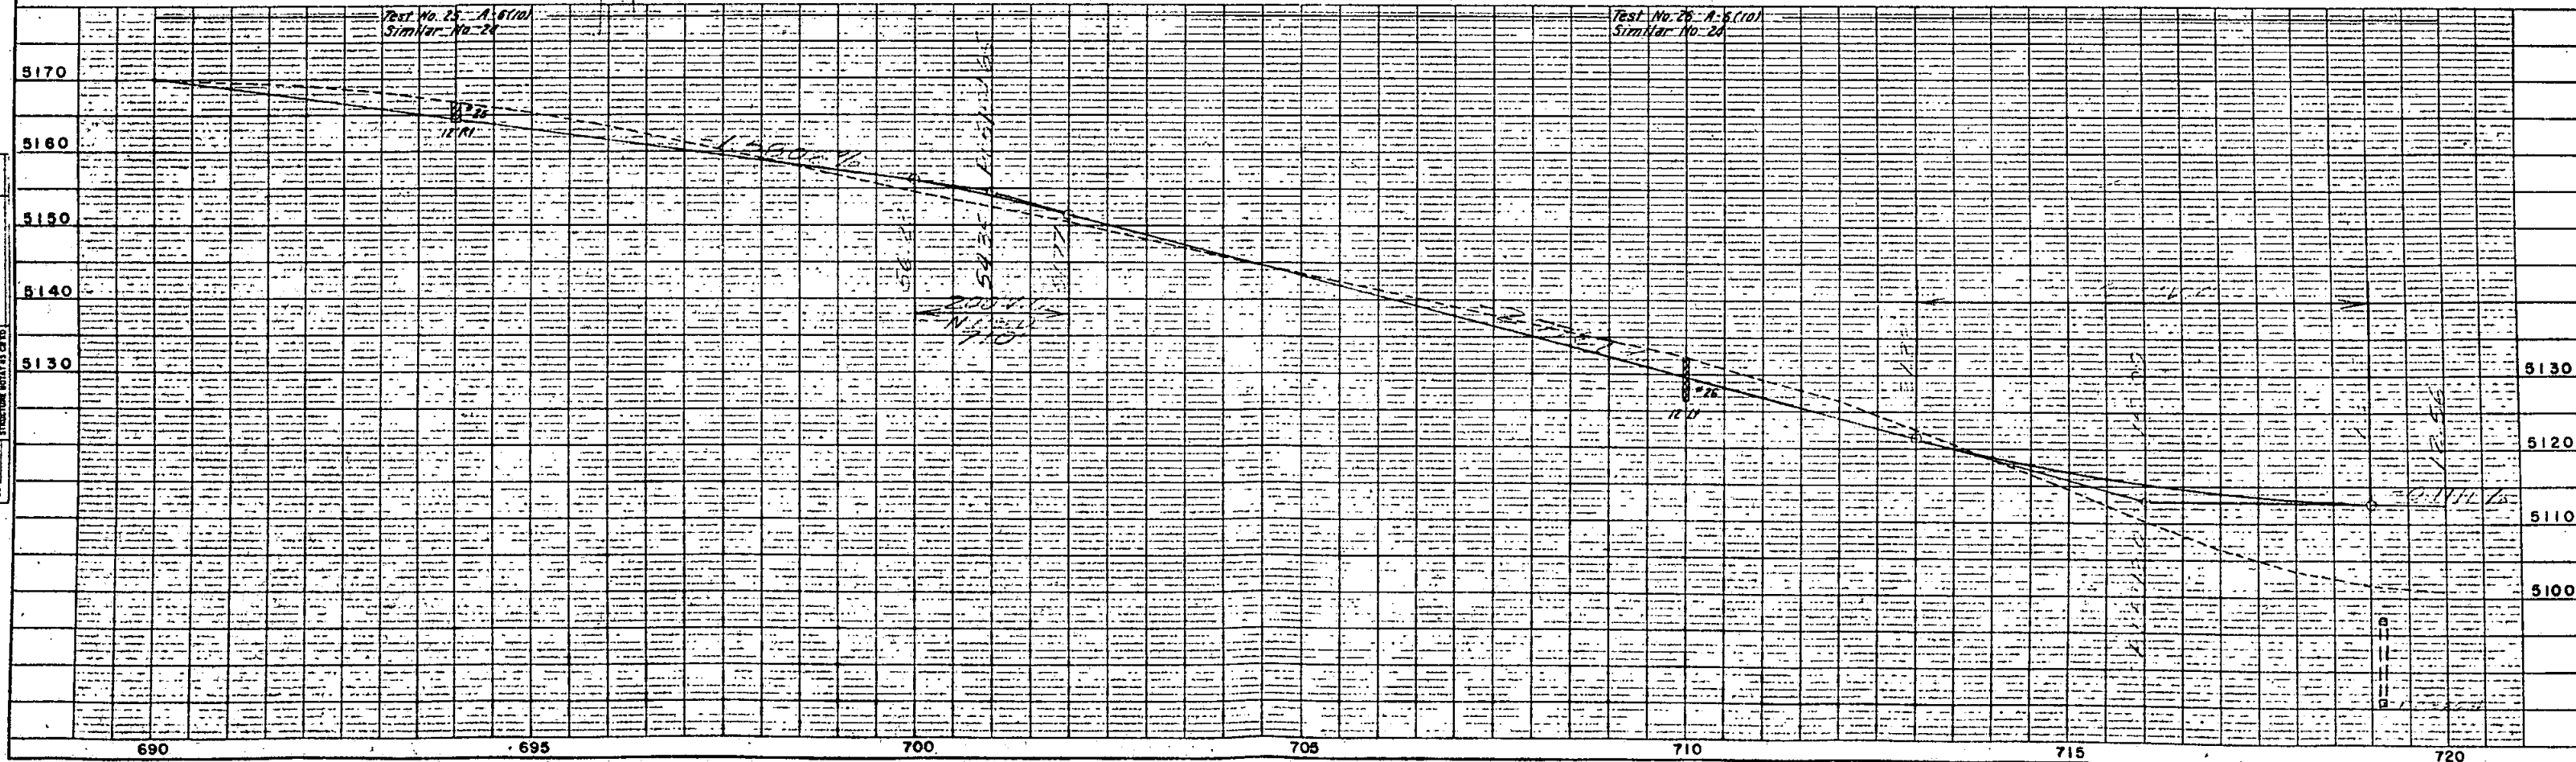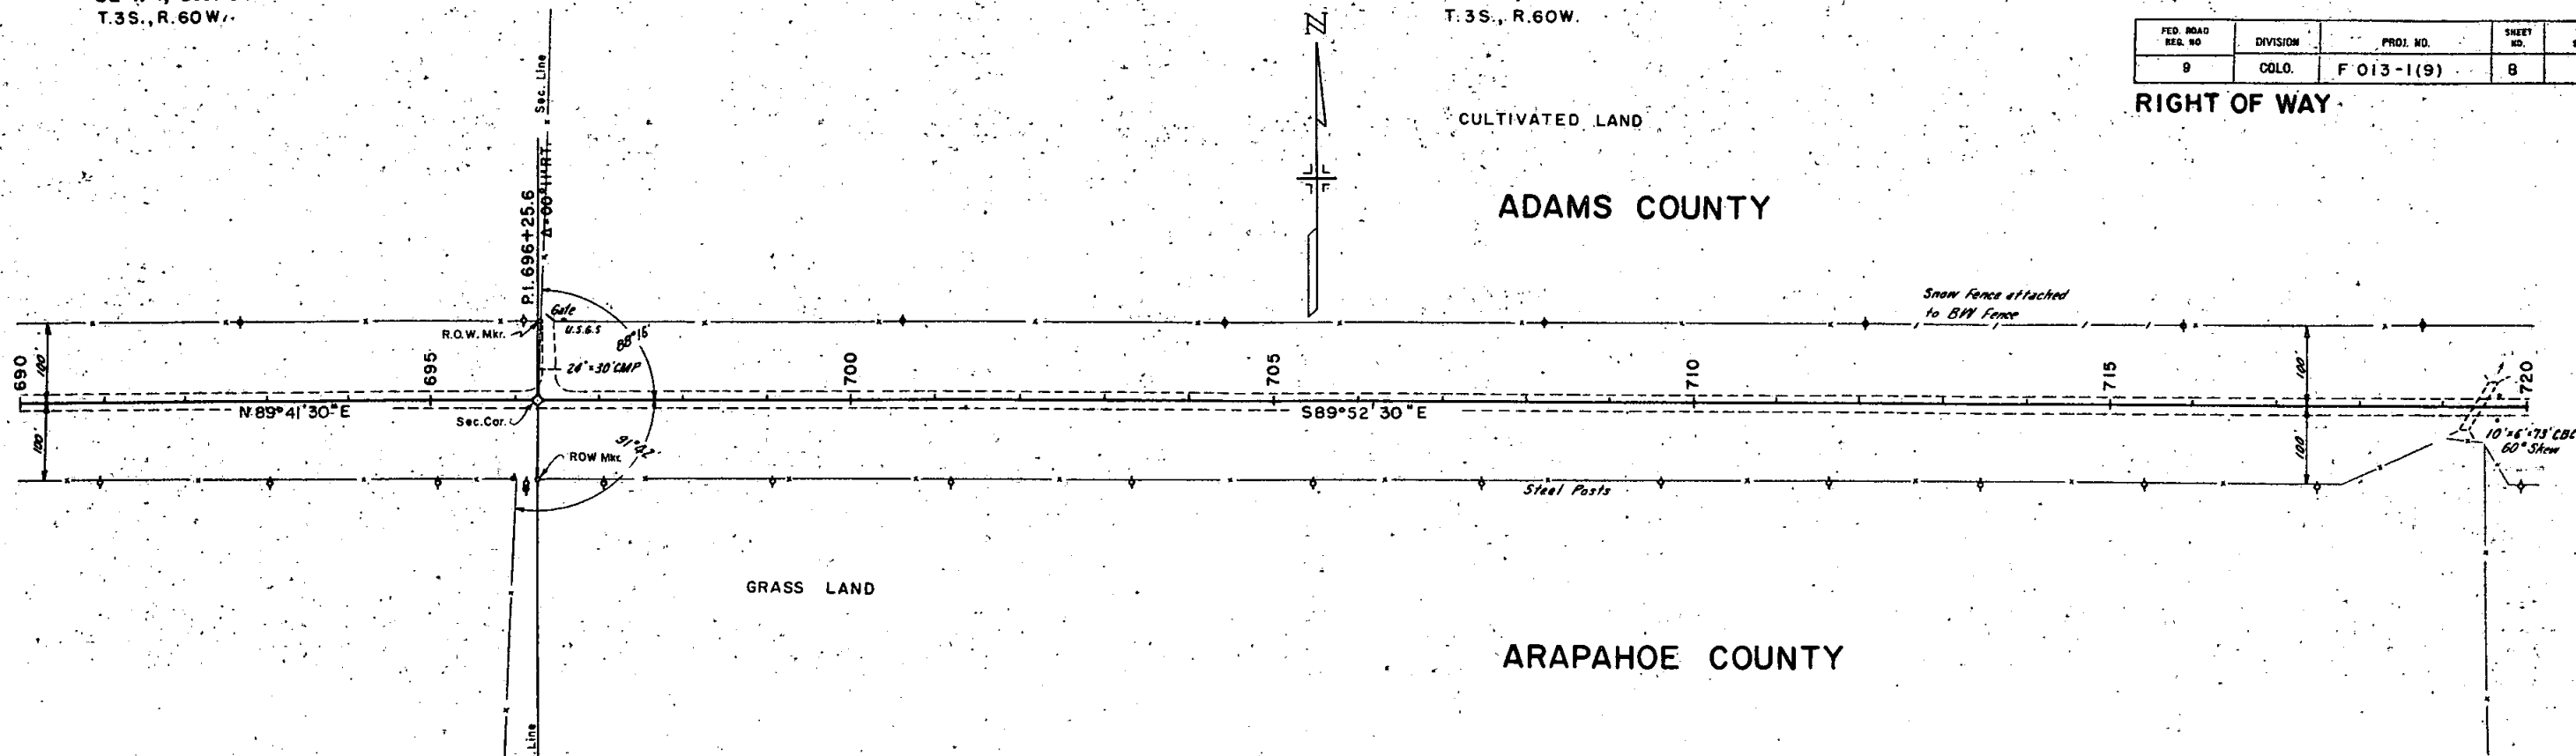

SE 1/4, Sec. 36
T.3S., R. 60 W.


RIGHT OF WAY

ADAMS COUNTY

ARAPAHOE COUNTY


NW 1/4, Sec. 1
T.4 S., R.60W.

NE 1/4, Sec. 1
T. 4 S., R. 60 W

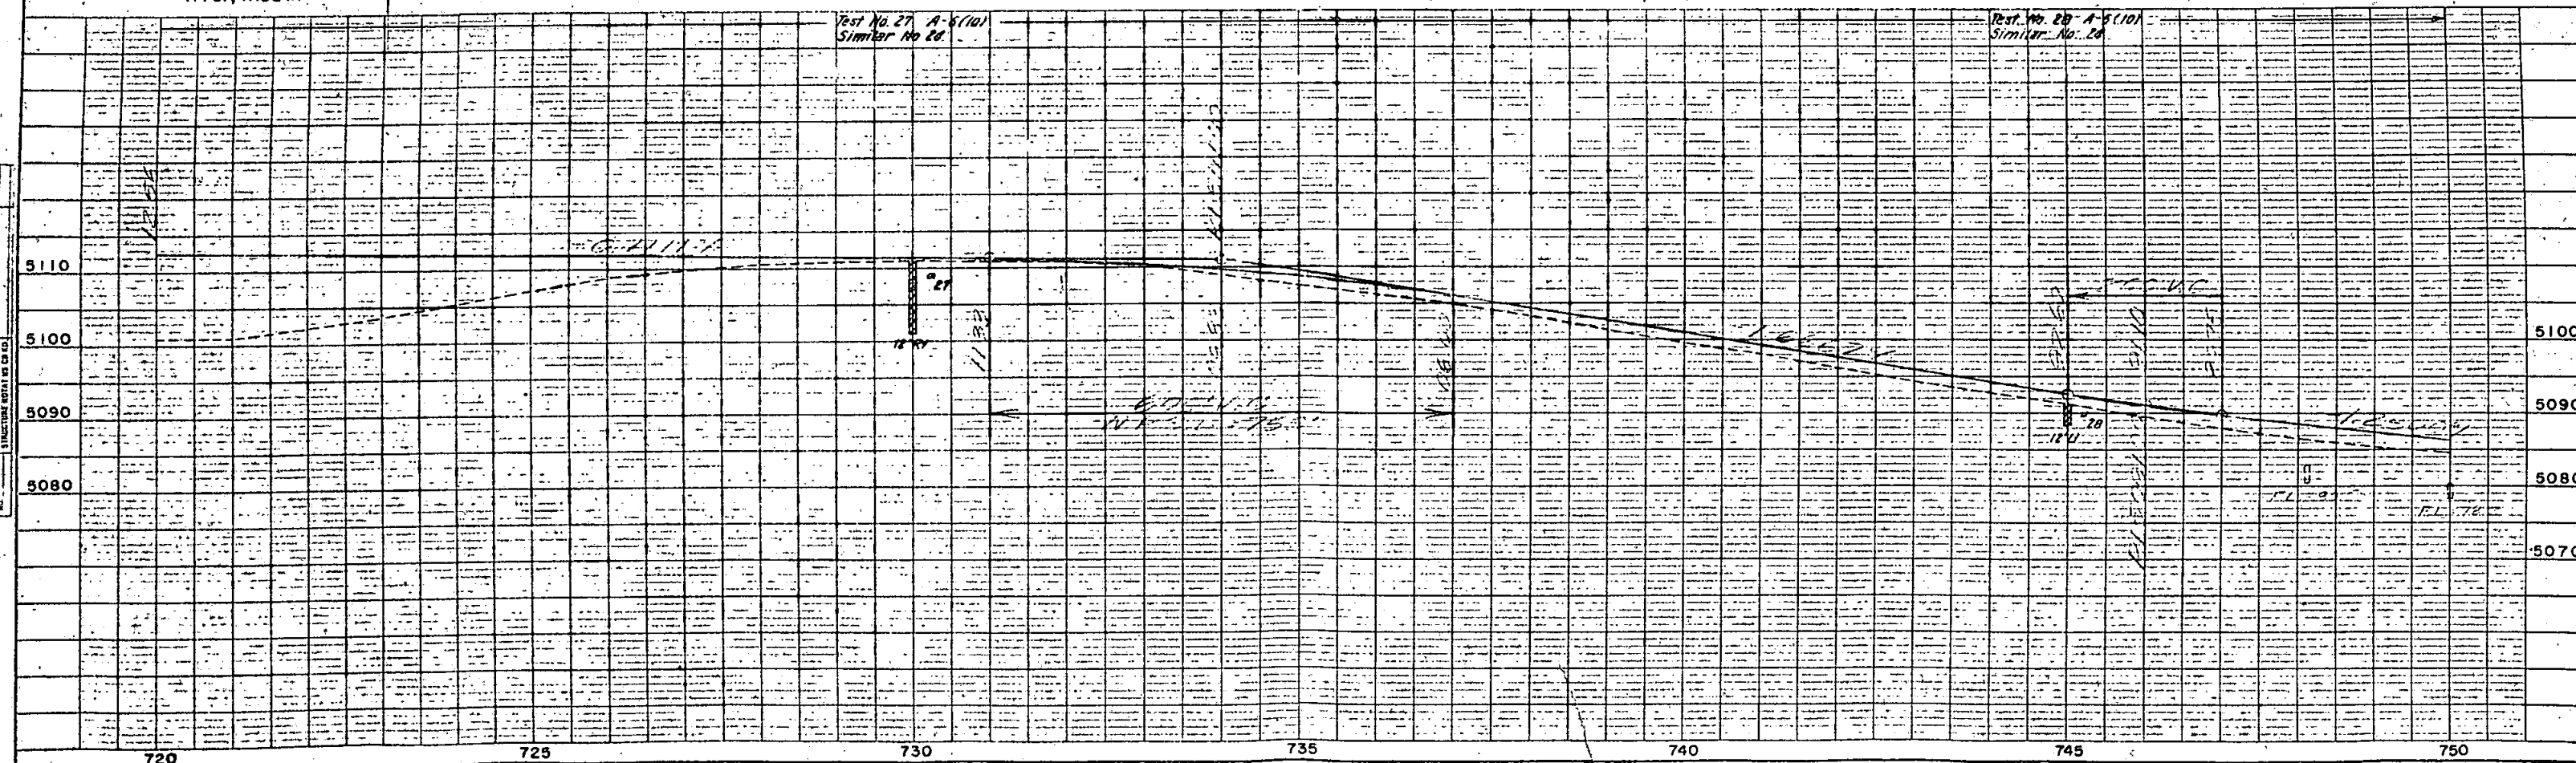

SW 1/4, Sec. 31
T. 3S., R. 59W.

ADAMS COUNTY

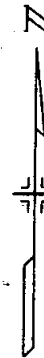


FED. ROAD DIV. NO.	DIST.	PROJ. NO.	SHEET NO.	TOTAL SHEETS
9	COLO.	F 013-1(9)	10	

RIGHT OF WAY

SE 1/4, Sec. 31
T. 3S., R. 59W.

CABIN CREEK

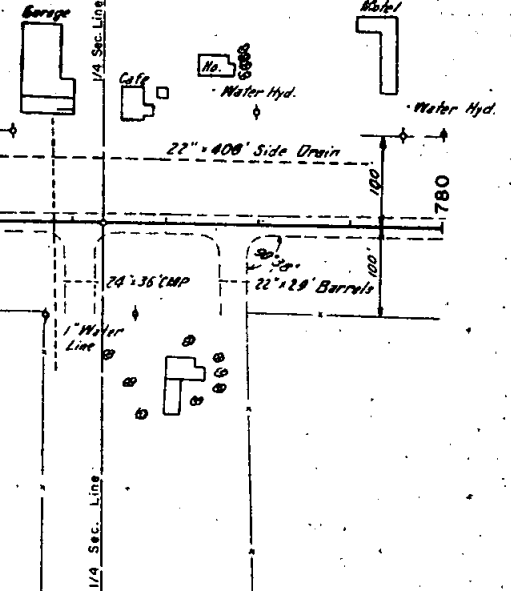


ARAPAHOE COUNTY

NW 1/4, Sec. 6
T. 4S., R. 59W.

NE 1/4, Sec. 6
T. 4S., R. 59W.

Test No. 22 A-6(Col.)
Similar No. 30

Test No. 30 A-6(Col.)
LL = 36.5
PI = 45.7
%200 = 89
C.B.R. = 4.2
B.S.P. = 4.2

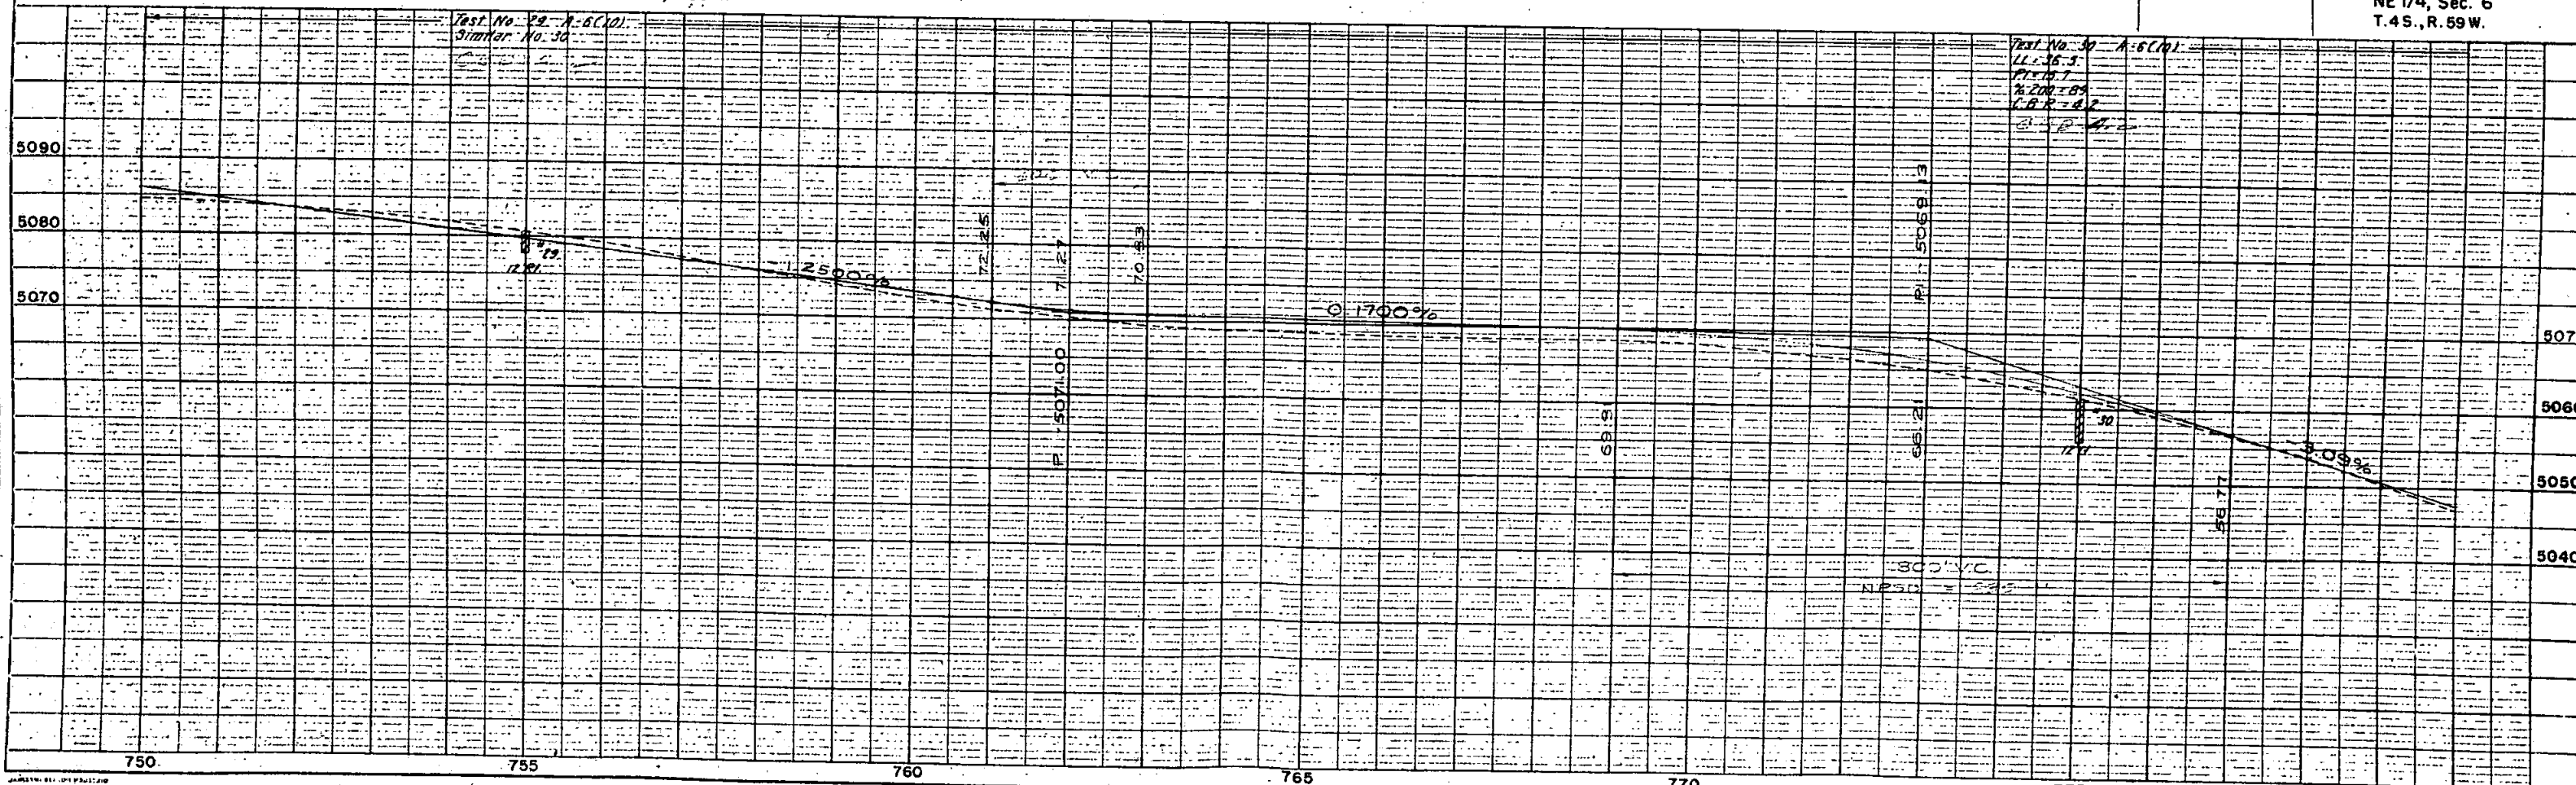

PLAN	DATE
NO.	
SUBMITTED	
ALIGNED CHECKED	
BY: OF WAY CHECKED	

PROFILE	DATE
NO.	
SUBMITTED	
LAID OUT CHECKED	
BY: NOTED	
STRUCTURE NOTED AS CHECKED	

PLAN
DATE
BY
CHECKED
BY
NOTED
BY

PROFILE
DATE
BY
CHECKED
BY
NOTED
BY

SE 1/4, Sec. 31
T.3S., R.59 W.



ADAMS COUNTY

ARAPAHOE COUNTY

NE 1/4, Sec. 6
T.4S., R.59W.

FED. ROAD NO.	DIVISION	PROJ. NO.	SHEET NO.	TOTAL SHEETS
9	COLO.	F 013-1(9)	11	


RIGHT OF WAY
SW 1/4, Sec. 32
T.3S., R.59W.

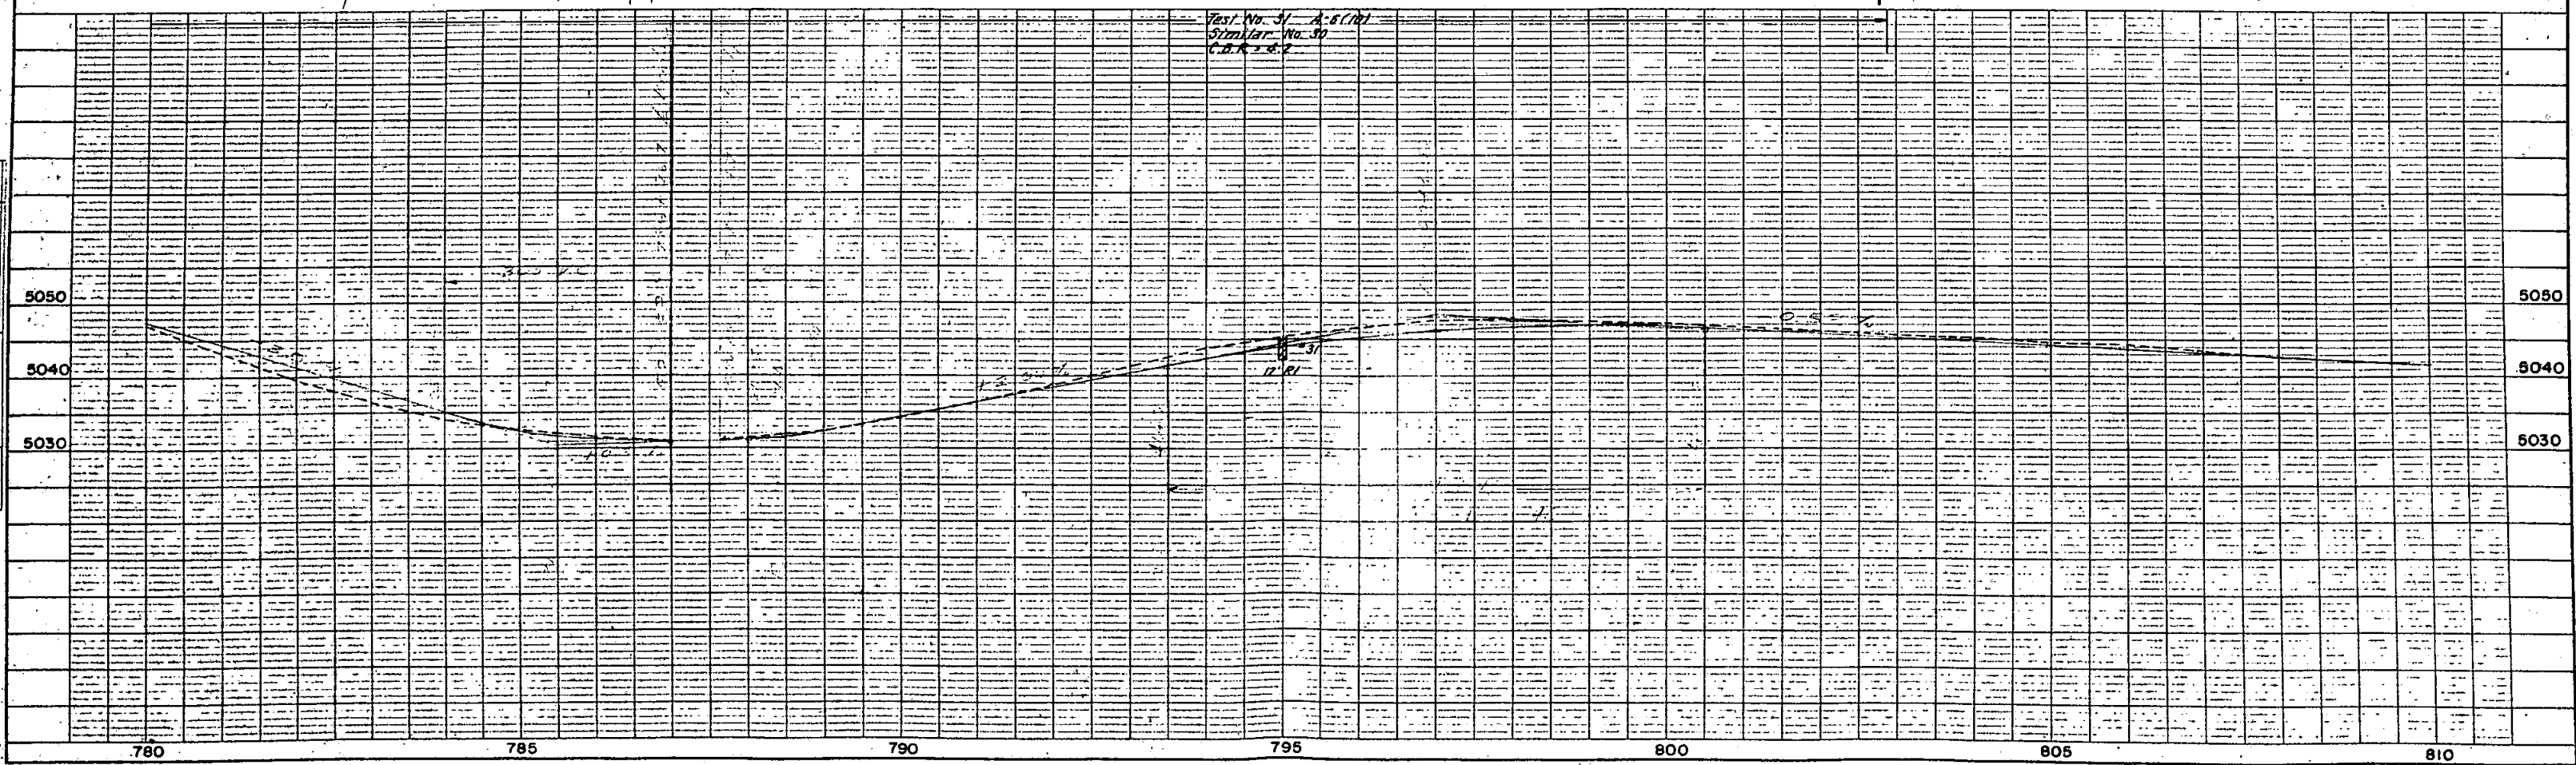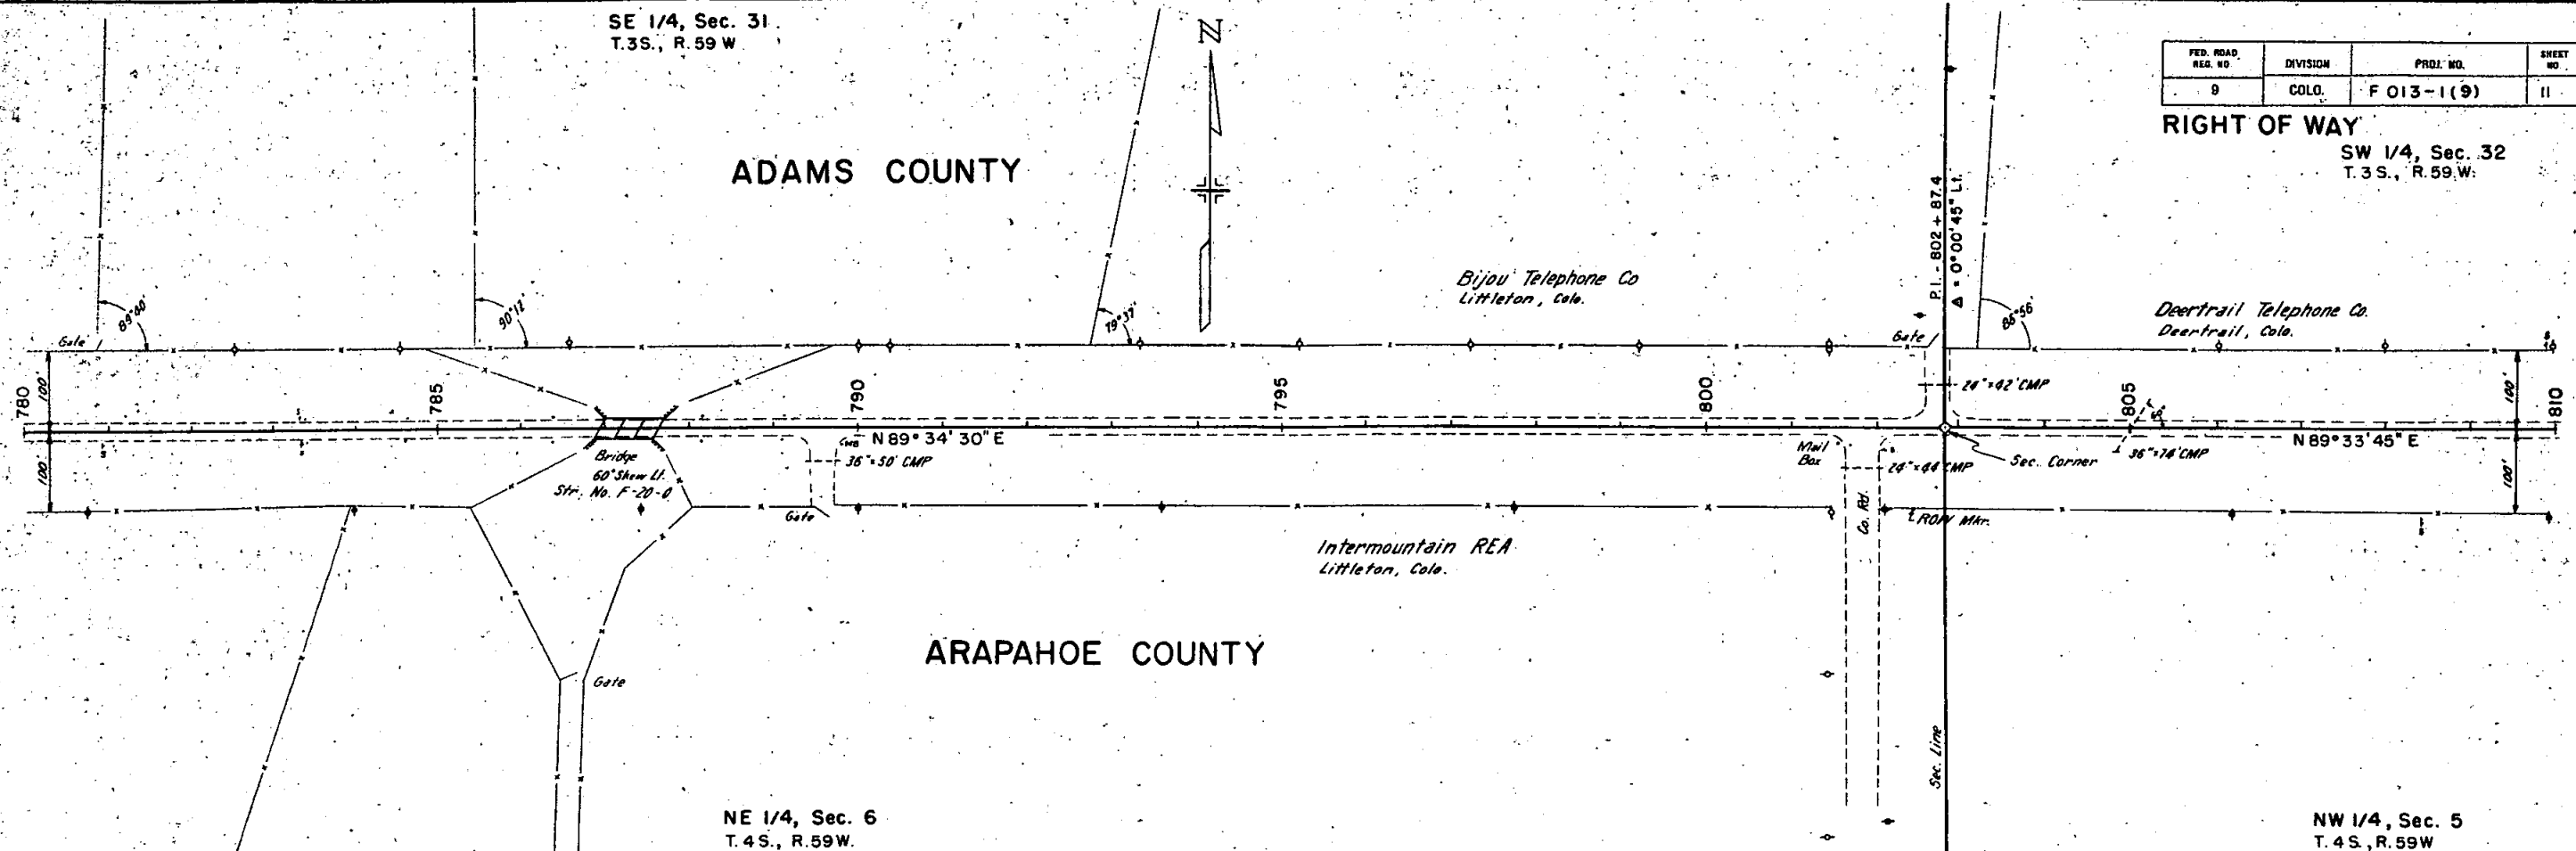


SE 1/4, Sec. 32
T. 3 S., R. 59 W

RIGHT OF WAY

CULTIVATED LAND

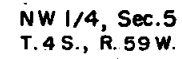

NE 1/4, Sec. 5
T. 4 S., R. 59 W.

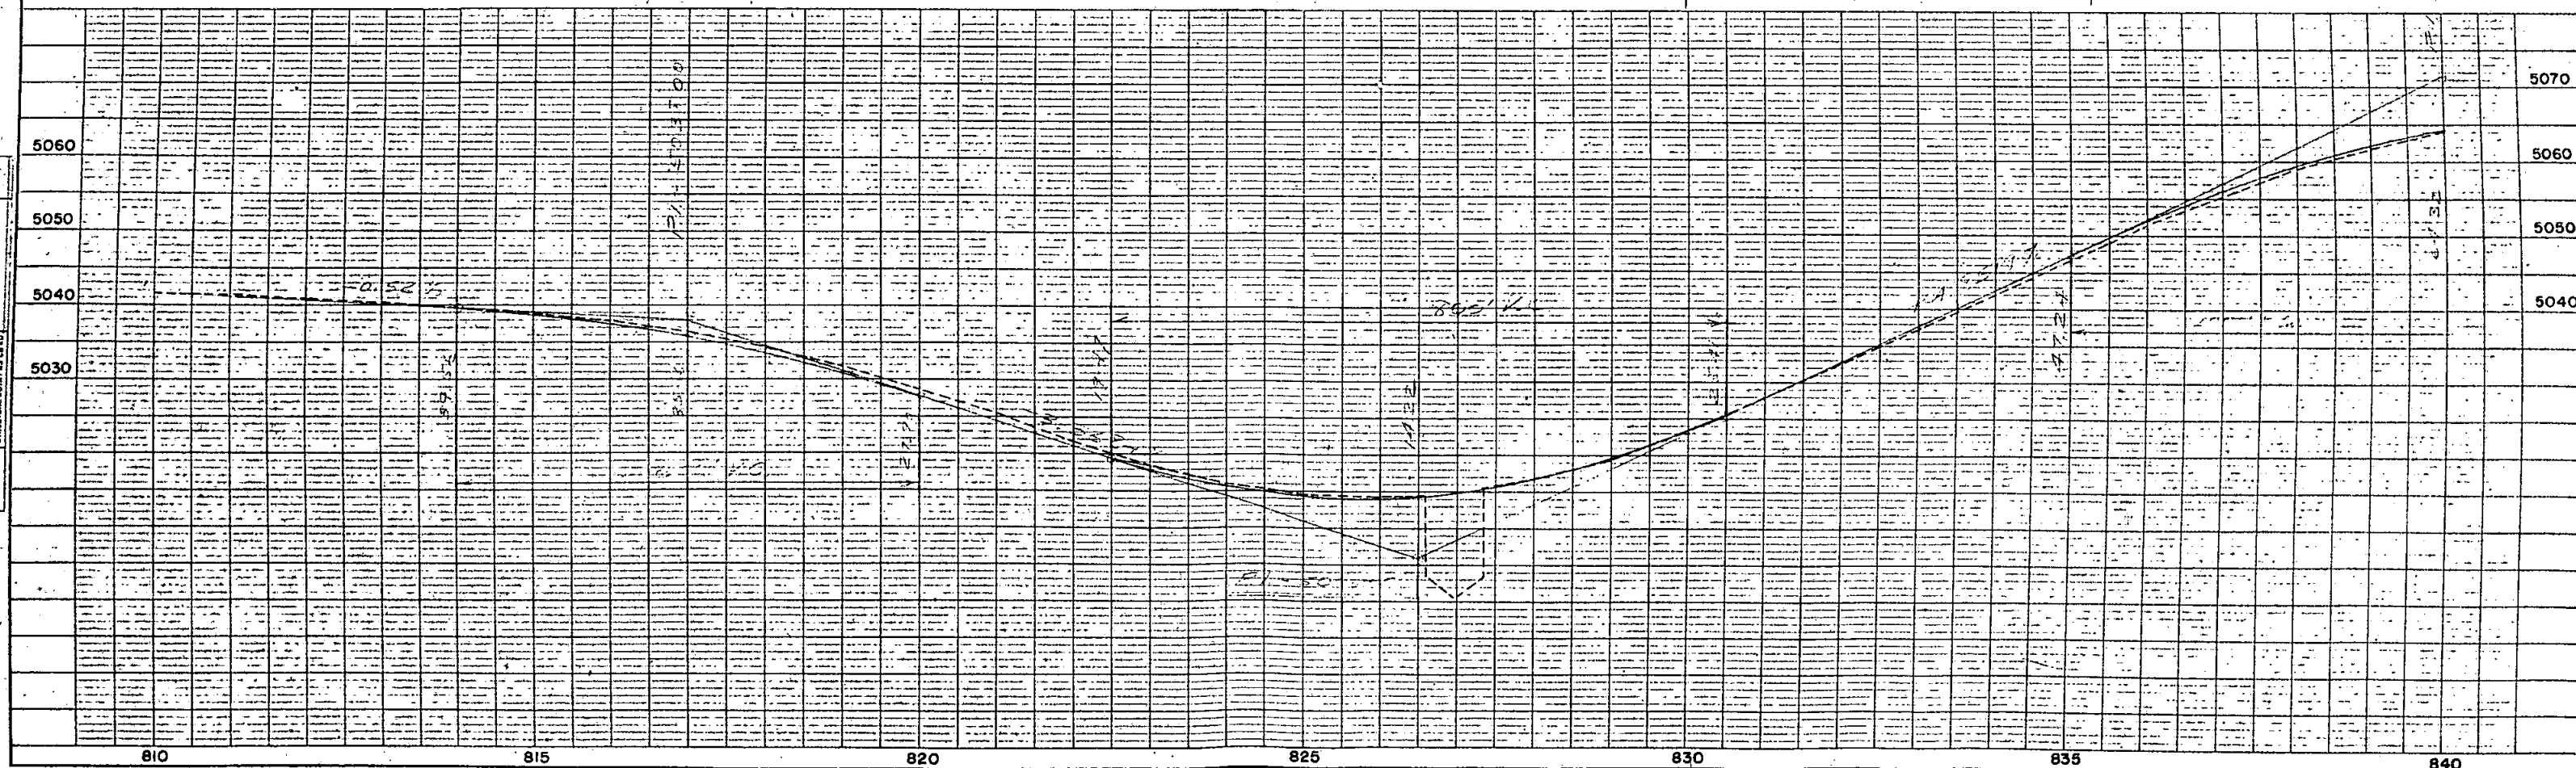



FED. ROAD REG. NO.	DIVISION	PROJ. NO.	SHEET NO.	TOTAL SHEETS
9	COLO.	F 013-1(9)	13	

RIGHT OF WAY

CULTIVATED LAND

ADAMS COUNTY

ARAPAHOE COUNTY

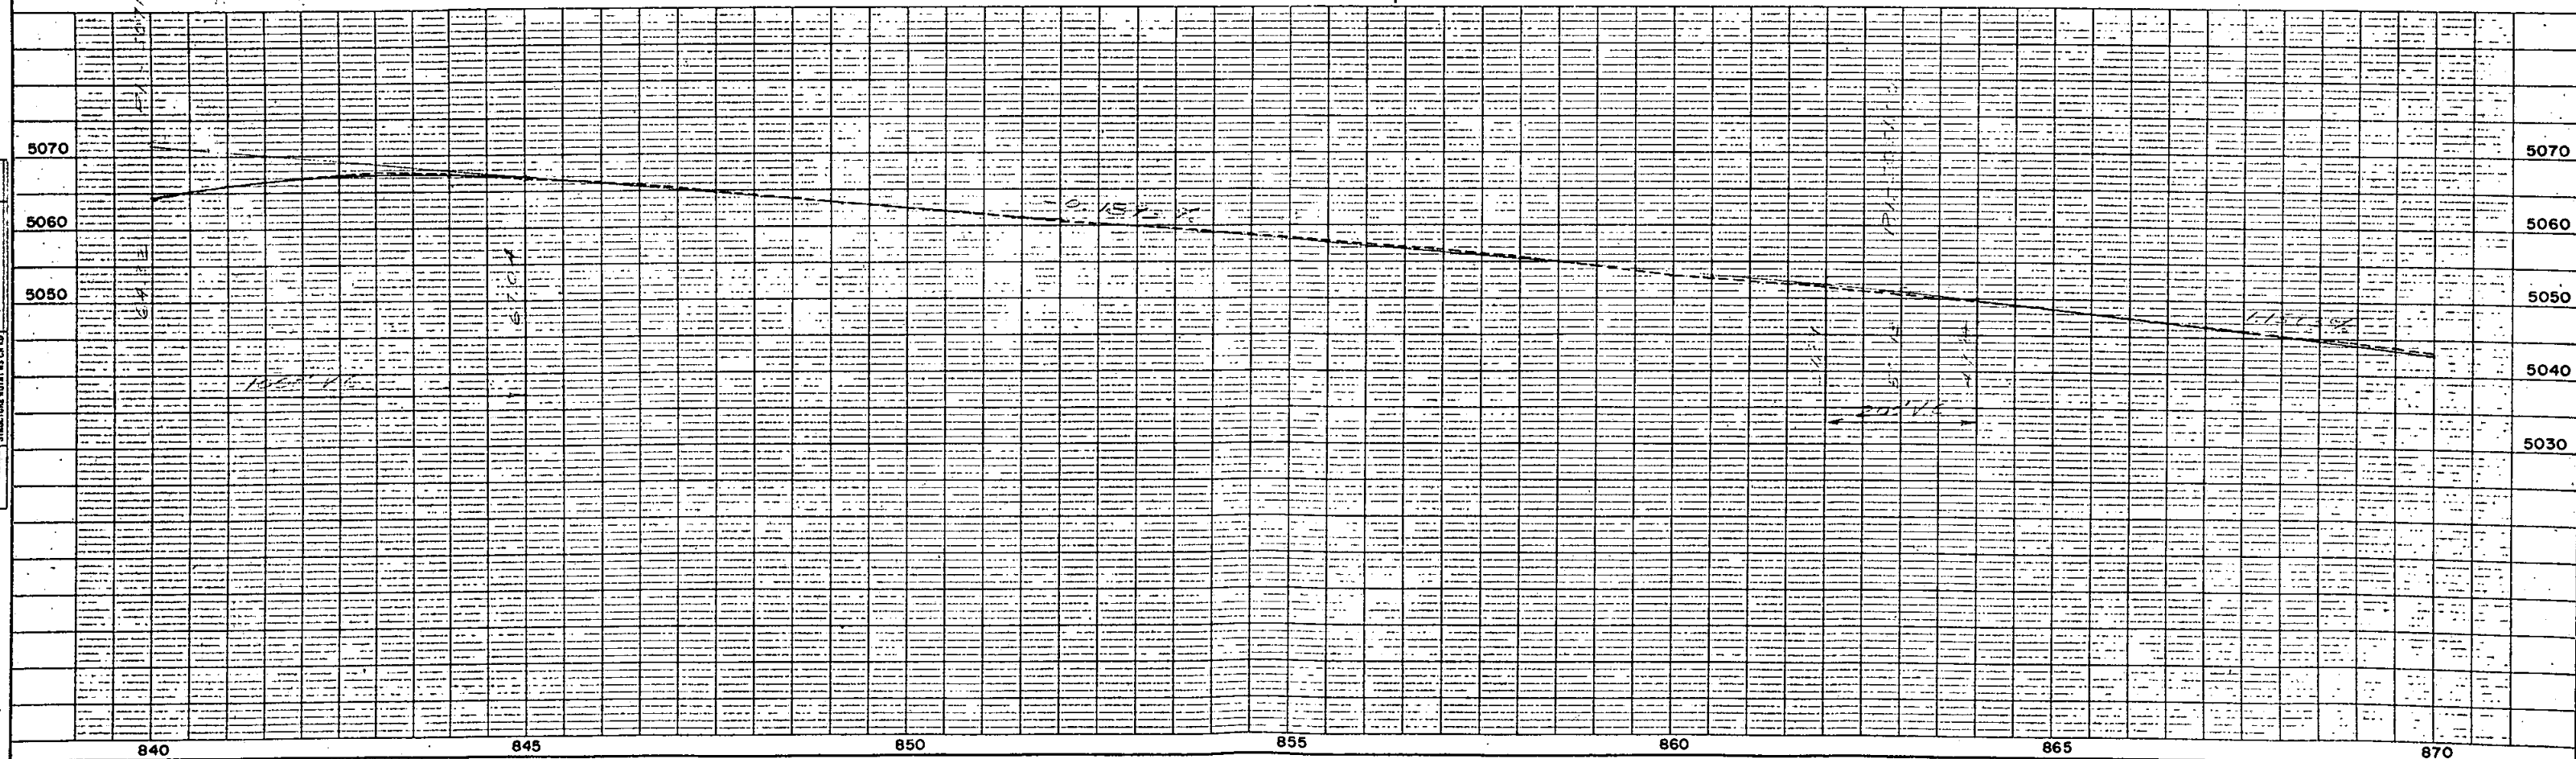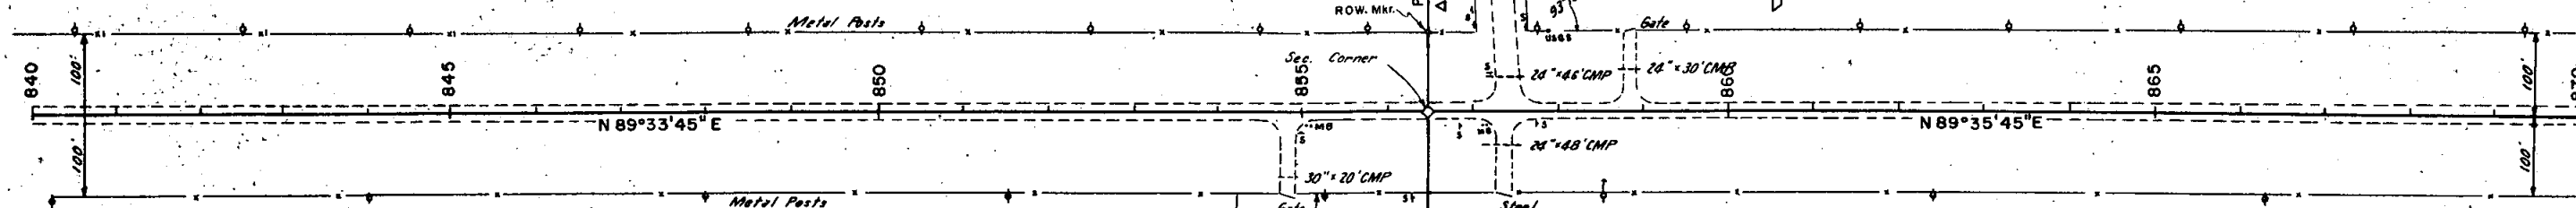

SW 1/4, Sec. 33
T. 3 S., R. 59 W.

SE 1/4, Sec. 33
T. 3 S., R. 59 W.

FED. ROAD REG. NO.	DIVISION	PROJ. NO.	SHEET NO.	TOTAL SHEETS
9	COLO.	F 013-1(9)	14	

RIGHT OF WAY

GRASS

ADAMS COUNTY

CULTIVATED LAND



ARAPAHOE COUNTY

CULTIVATED LAND

GRASS

NW 1/4, Sec. 4
T. 4 S., R. 59 W.

NE 1/4, Sec. 4
T. 4 S., R. 59 W.

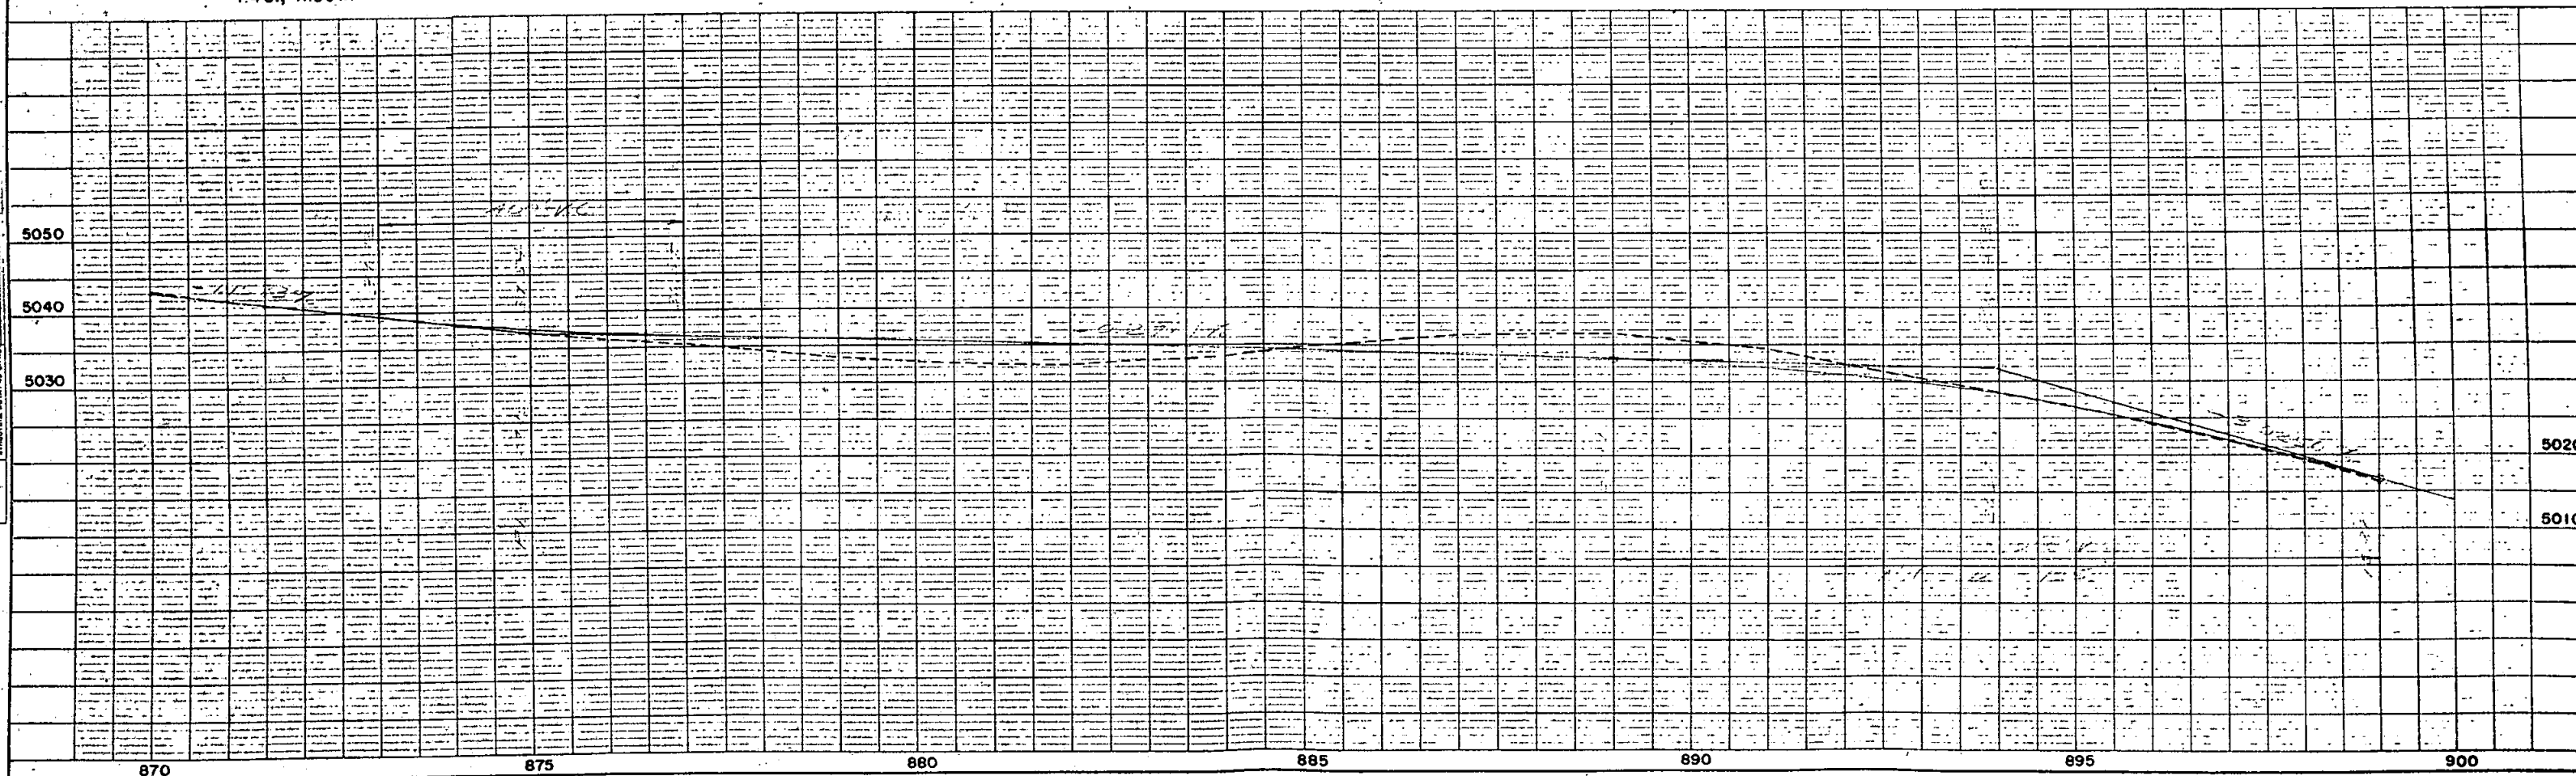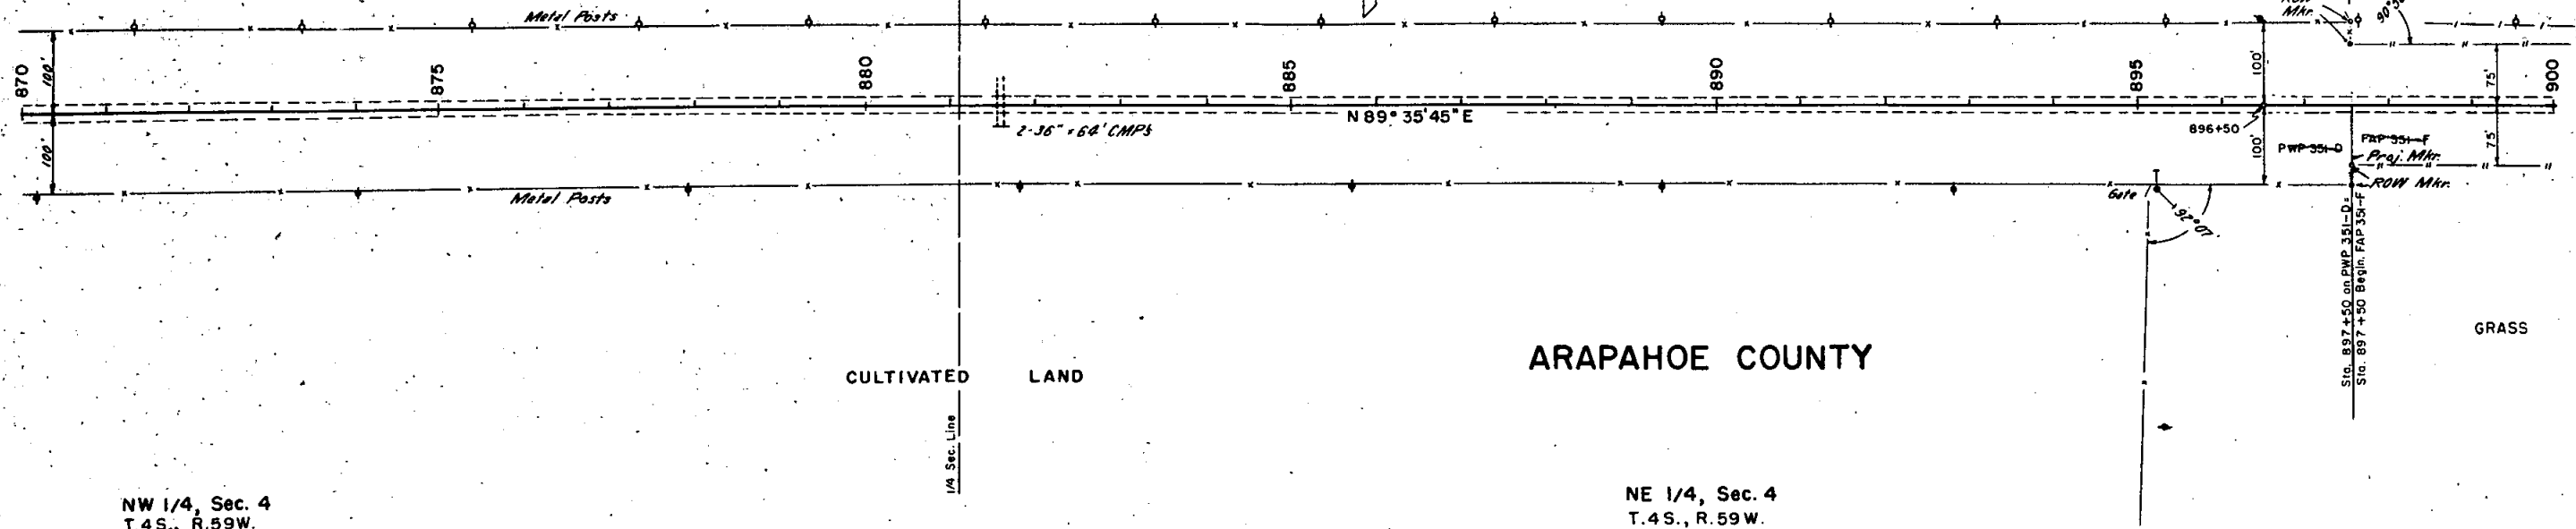

PLAN
DATE
BY
CHECKED
DATE
BY
SCALE
1" = 400'

PROFILE
DATE
BY
CHECKED
DATE
BY
SCALE
1" = 10'

