

DEPARTMENT OF HIGHWAYS STATE OF COLORADO

PLAN AND PROFILE OF PROPOSED FEDERAL AID PROJECT NO. F 014-1(5) SECT. 2 STATE HIGHWAY NO. 91 LAKE COUNTY

RIGHT OF WAY

SCALES OF ORIGINAL DRAWINGS

ON PLAN, 1 IN. = 100 FT.
ON PROFILE, 1 IN. = 100 FT. HORIZONTAL
1 IN. = 10 FT. VERTICAL
GRADE LINE ON PROFILE IS SHOWN AS GRADE OF FINISHED ROAD
LENGTH OF PROJECT = 4.398 MILES (R.O.W.)

FEDERAL ROAD REGION NO.	DIVISION	PROJECT NO.	SHEET NO.
9	COLORADO	F 014-1(5) Sect. 2	1


RIGHT OF WAY		REVISIONS	
FT. FREMONT PASS TOWARD LEADVILLE			

INDEX OF SHEETS

SHEET NO.
1
2-2-C
3-11
12


TITLE SHEET
TABULATION OF PROPERTIES
PLAN & PROFILE SHEETS
R.O.W. OWNERSHIP MAP

CONVENTIONAL SIGNS

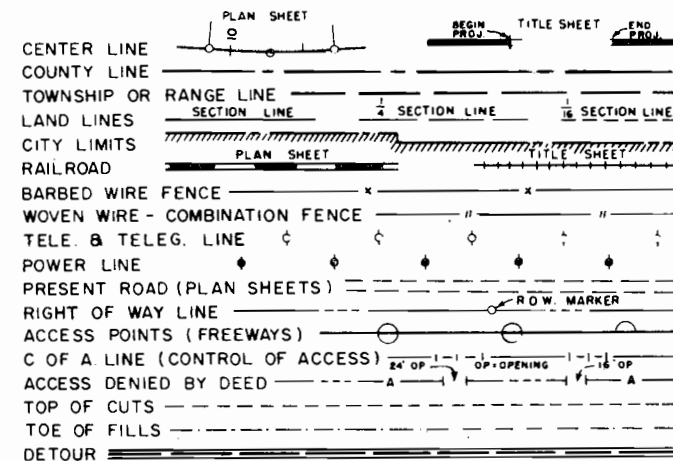

BEGIN R.O.W. F 014-1(5) SEC. 2
STA. 267+19.3 AH. = STA. 238+27.3 BK.
F 014-1(2) = 267+36.4 SEC. "F" Proj. 3 Colo. 33E.

END R.O.W. F 014-1(5) SEC. 2
STA. 499+40.7 BK. = BEGIN R.O.W.
F 014-1(5) STA. 498+88.2 AH.

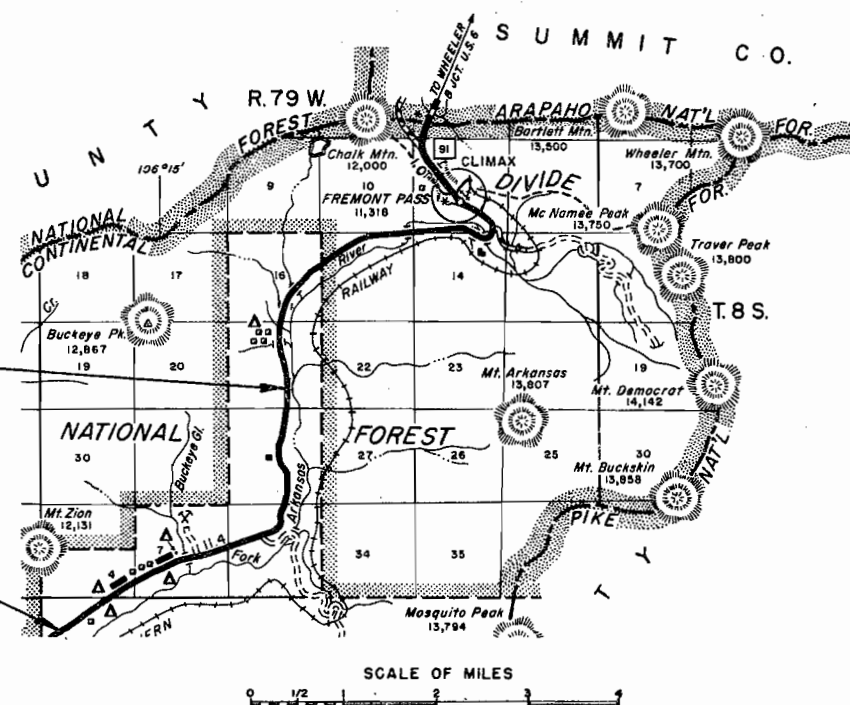

[illegible]

REMARKS

NO	REMARKS
----	---------

PARCEL NO.	OWNER	ADDRESS	LOCATION	AREA IN ACRES		PURCHASE DATA					REMARKS	NO.
				PARCEL TO BE ACQUIRED	REMAINDER	LAND	IMPROV'M'TS	DAMAGE	MISC.	TOTAL		
			T 8 S., R. 79 W. 6th P.M.		LT RT							
116	JOHN T. GODFREY & FLORAH JEANNE GODFREY, JT	2313 LINCOLN AVE., FORT WORTH, TEXAS	HECTOR PLACER #5919	0.258	0.044	0.5	—					
			S. 1/2 SEC. 32									
117	LOWELL K. JENSEN	LEADVILLE, COLO	HECTOR PLACER #5919	0.140	0.055	0.5	—					
			SW 1/4 SEC. 32									
117A	LOWELL K. JENSEN	LEADVILLE, COLO	" " " "	0.172	0.055							
118	U. S. LAND		SW 1/4 SEC. 32	10.287	3.537							
			B SE 1/4 SEC. 31									
119 Rev	L. A. TAYLOR	716 HARRISON AVE., LEADVILLE, COLO.	SULPHIDE LODGE NO. 1 #18436	2.839	1.453	89	—					
			SE 1/4 SEC. 31									
120	THOMAS W. KERR & FAYE REDDINGTON KERR, J.T.	BOX 196, LEADVILLE, COLO.	SULPHIDE LODGE NO. 1 #18436	1.143	0.414	0.2	—					
			SE 1/4 SEC. 31									
121	PILAR GARCIA & ROSE GARCIA, J.T.	LEADVILLE, COLO.	SULPHIDE LODGE NO. 1 #18436	0.036	0.036	3.0	—					
			SE 1/4 SEC. 31									
122	LEADVILLE LAND AND WATER COMPANY	LEADVILLE, COLO.	SAMSON PLACER #1097	0.231	0.192	132	—					
			SE 1/4 SEC. 31									
123	WILLIAM L. STROH & ROSE M. STROH	LEADVILLE, COLO.	SAMSON PLACER #1097	1.203	0.604	5.2	—					
			B JOHN PLACER #1096									
			SE 1/4 SEC. 31									
124	LEADVILLE LAND AND WATER COMPANY	LEADVILLE, COLO.	SAMSON PLACER #1097	0.528	0.000	—	—					
			B JOHN PLACER #1096									
			SE 1/4 SEC. 31									
125	U. S. LAND		SE 1/4 SEC. 31	0.558	0.350							
			JOHN PLACER #1096	0.042	0.020	104	—					
126	LEADVILLE LAND AND WATER COMPANY	LEADVILLE, COLO.	JOHN PLACER #1096									
			SE 1/4 SEC. 31									
127	CECIL BULLARD		SPAR LODGE #7294	1.055	0.436	2.8	—					
			SE 1/4 SEC. 31									
128	LEO C. WALTON & ELLEN L. WALTON, J.T.	BOX 586, LEADVILLE, COLO.	JOHN PLACER #1096	0.639	0.367	6	—					
			B NE 1/4 SEC. 6, T. 9 S., R. 79 W.									
			SE 1/4 SEC. 31 &	2.563	0.961							
129	U. S. LAND		SE 1/4 SEC. 31 &									
			N 1/2 SEC. 6, T. 9 S., R. 79 W.									
			JOHN PLACER #1096	1.156	0.699	2.8	—					
130	LEO C. WALTON & ELLEN L. WALTON, J.T.	BOX 586, LEADVILLE, COLO.	JOHN PLACER #1096									
			N 1/2 SEC. 6, T. 9 S., R. 79 W.									

9-6-67	Nome change Par. 127	KC
+22-66	Add. 117A	FCM
REVISIONS		

R.O.W. TABULATION OF PROPERTIES IN LAKE

COUNTY S.H.No. 91 PROJ. F 014-1(5) SECTION 2

RIGHT OF WAY

FEDERAL ROAD DIVISION NO.	DISTRICT	PROJECT NO.	SHEET NO.
8	COLORADO	F 014-1(5) SECTION 2	2-8

PARCEL NO.	OWNER	ADDRESS	LOCATION	AREA IN ACRES		PURCHASE DATA				REMARKS	NO.
				TO BE ACQUIRED	REMAINDER	LAND	IMPROV'M'TS	DAMAGE	MISC.		
			T 9 S., R 79 W. 6th R.M.		LT.						
			JOHN PLACER #1096	0.356	0.204	0.8					
			NW 1/4 SEC. 6								
131-A	JULIAN F. McCLAVE & ALICE M. McCLAVE, J.T.	634 W. 6th AVE., LEADVILLE, COLO.	JOHN PLACER #1096	0.604	0.353	4.3					
			NW 1/4 SEC. 6								
132 ^{Rev}	ROBERT J. OLESEN	BOX 156, EAGLE, COLO.	JOHN PLACER #1096	2.712	1.079	2.1					
			N 1/2 SEC. 6								
132-A	ROBERT J. OLESEN	BOX 156, EAGLE, COLO.	NW 1/4 SEC. 6	0.026	0.026					TO BE DEDED. TO WILLARD A. & GOLDIER JENKINS. 132A	
133	EVERETT E. HANDY AND CLARA A. HANDY	LEADVILLE, COLO.	JOHN PLACER #1096	0.279	0.160	1.8				J.T.	
			NW 1/4 SEC. 6								
134	THOMAS V. JARDEE & LAVONNE D. JARDEE	1608 MT. EVANS DRIVE, LEADVILLE, COLO.	JOHN PLACER #1096	0.189	0.103	0.8					
			NW 1/4 SEC. 6								
135	LEONARD A. CHANEY & CAROL J. CHANEY, J.T.	BOX 120, LEADVILLE, COLO.	JOHN PLACER #1096	0.190	0.109	0.8					
			NW 1/4 SEC. 6								
136 ^{Rev}	WILLARD A. JENKINS & GOLDIE P. JENKINS, J.T.	BOX 484, LEADVILLE, COLO.	JOHN PLACER #1096	0.331	0.106	0.8					
			NW 1/4 SEC. 6								
136-A ^{Rev}	HOWARD D. FOX & CAROL F. FOX, J.T.	BOX 252, LEADVILLE, COLO.	JOHN PLACER #1096	0.437	0.140	0.8					
			NW 1/4 SEC. 6								
137	SAMUEL F. BRADBURY & ELSIE K. BRADBURY, J.T.	BOX 671, LEADVILLE, COLO.	JOHN PLACER #1096	0.189	0.108	0.8					
			NW 1/4 SEC. 6								
138	LEADVILLE LAND AND WATER COMPANY	LEADVILLE, COLO.	JOHN PLACER #1096	0.052	0.030	See Pgs. 26					
			NW 1/4 SEC. 6								
139	PHILLIP G. DOUGHERTY	607 W. 7th ST., LEADVILLE, COLO.	JOHN PLACER #1096	0.173	0.099	0.4					
			NW 1/4 SEC. 6								
140 ^{Rev}	FAYE M. HAULMAN & GERALDINE T. HAULMAN, J.T.	BOX 652, LEADVILLE, COLO.	JOHN PLACER #1096	2.140	0.696	1.0					
			NW 1/4 SEC. 6								
141	ROCKY MOUNTAIN BRIDGE COMPANY, INC., A UTAH CORPORATION	BOX 132, PUEBLO, COLO.	JOHN PLACER #1096	0.446	0.260	2.2					
			NW 1/4 SEC. 6								
142	LEADVILLE LAND AND WATER COMPANY	LEADVILLE, COLO.	JOHN PLACER #1096	0.057	0.035	See Pgs. 26					
			NW 1/4 SEC. 6								
143	ELMER J. FICHTER & IRMI F. FICHTER, J.T.	13326 W. CENTER DRIVE, DENVER 28, COLO.	JOHN PLACER #1096	0.681	0.422	2.6					
			NW 1/4 SEC. 6								

62-66	ADD 132A, REV 132	GM
REVISIONS		

FRENCH GULCH PLACER
2207

New Era
PLACER

REVISIONS	
6-8-66	Rev. 101 Rev.
GM	

FED. ROAD	9
DIV. NO.	COLO.
SHEET	F 014-1(5) SECTION 2
TOTAL	3

RIGHT OF WAY
FT. FREMONT PASS TOWARD LEADVILLE

NE 1/4, Sec 28

30' x 56' C&P "X" C&P "Y"

290

Sec. Line

285

280

24' x 46' C&P "X" Culvert


PI. 275+77.5

275

270

BEGIN R.O.W. FOI4-1(5) SECT. 2
STA. 267+19.3 AH = STA. 238+273 BK.
FOI4-1(2)
PC 267+19.3 Ah Begin Pro] FOI4-1(5) Sec. 2
POT 238+273 BK = End Pro] FOI4-1(2)

To Climax

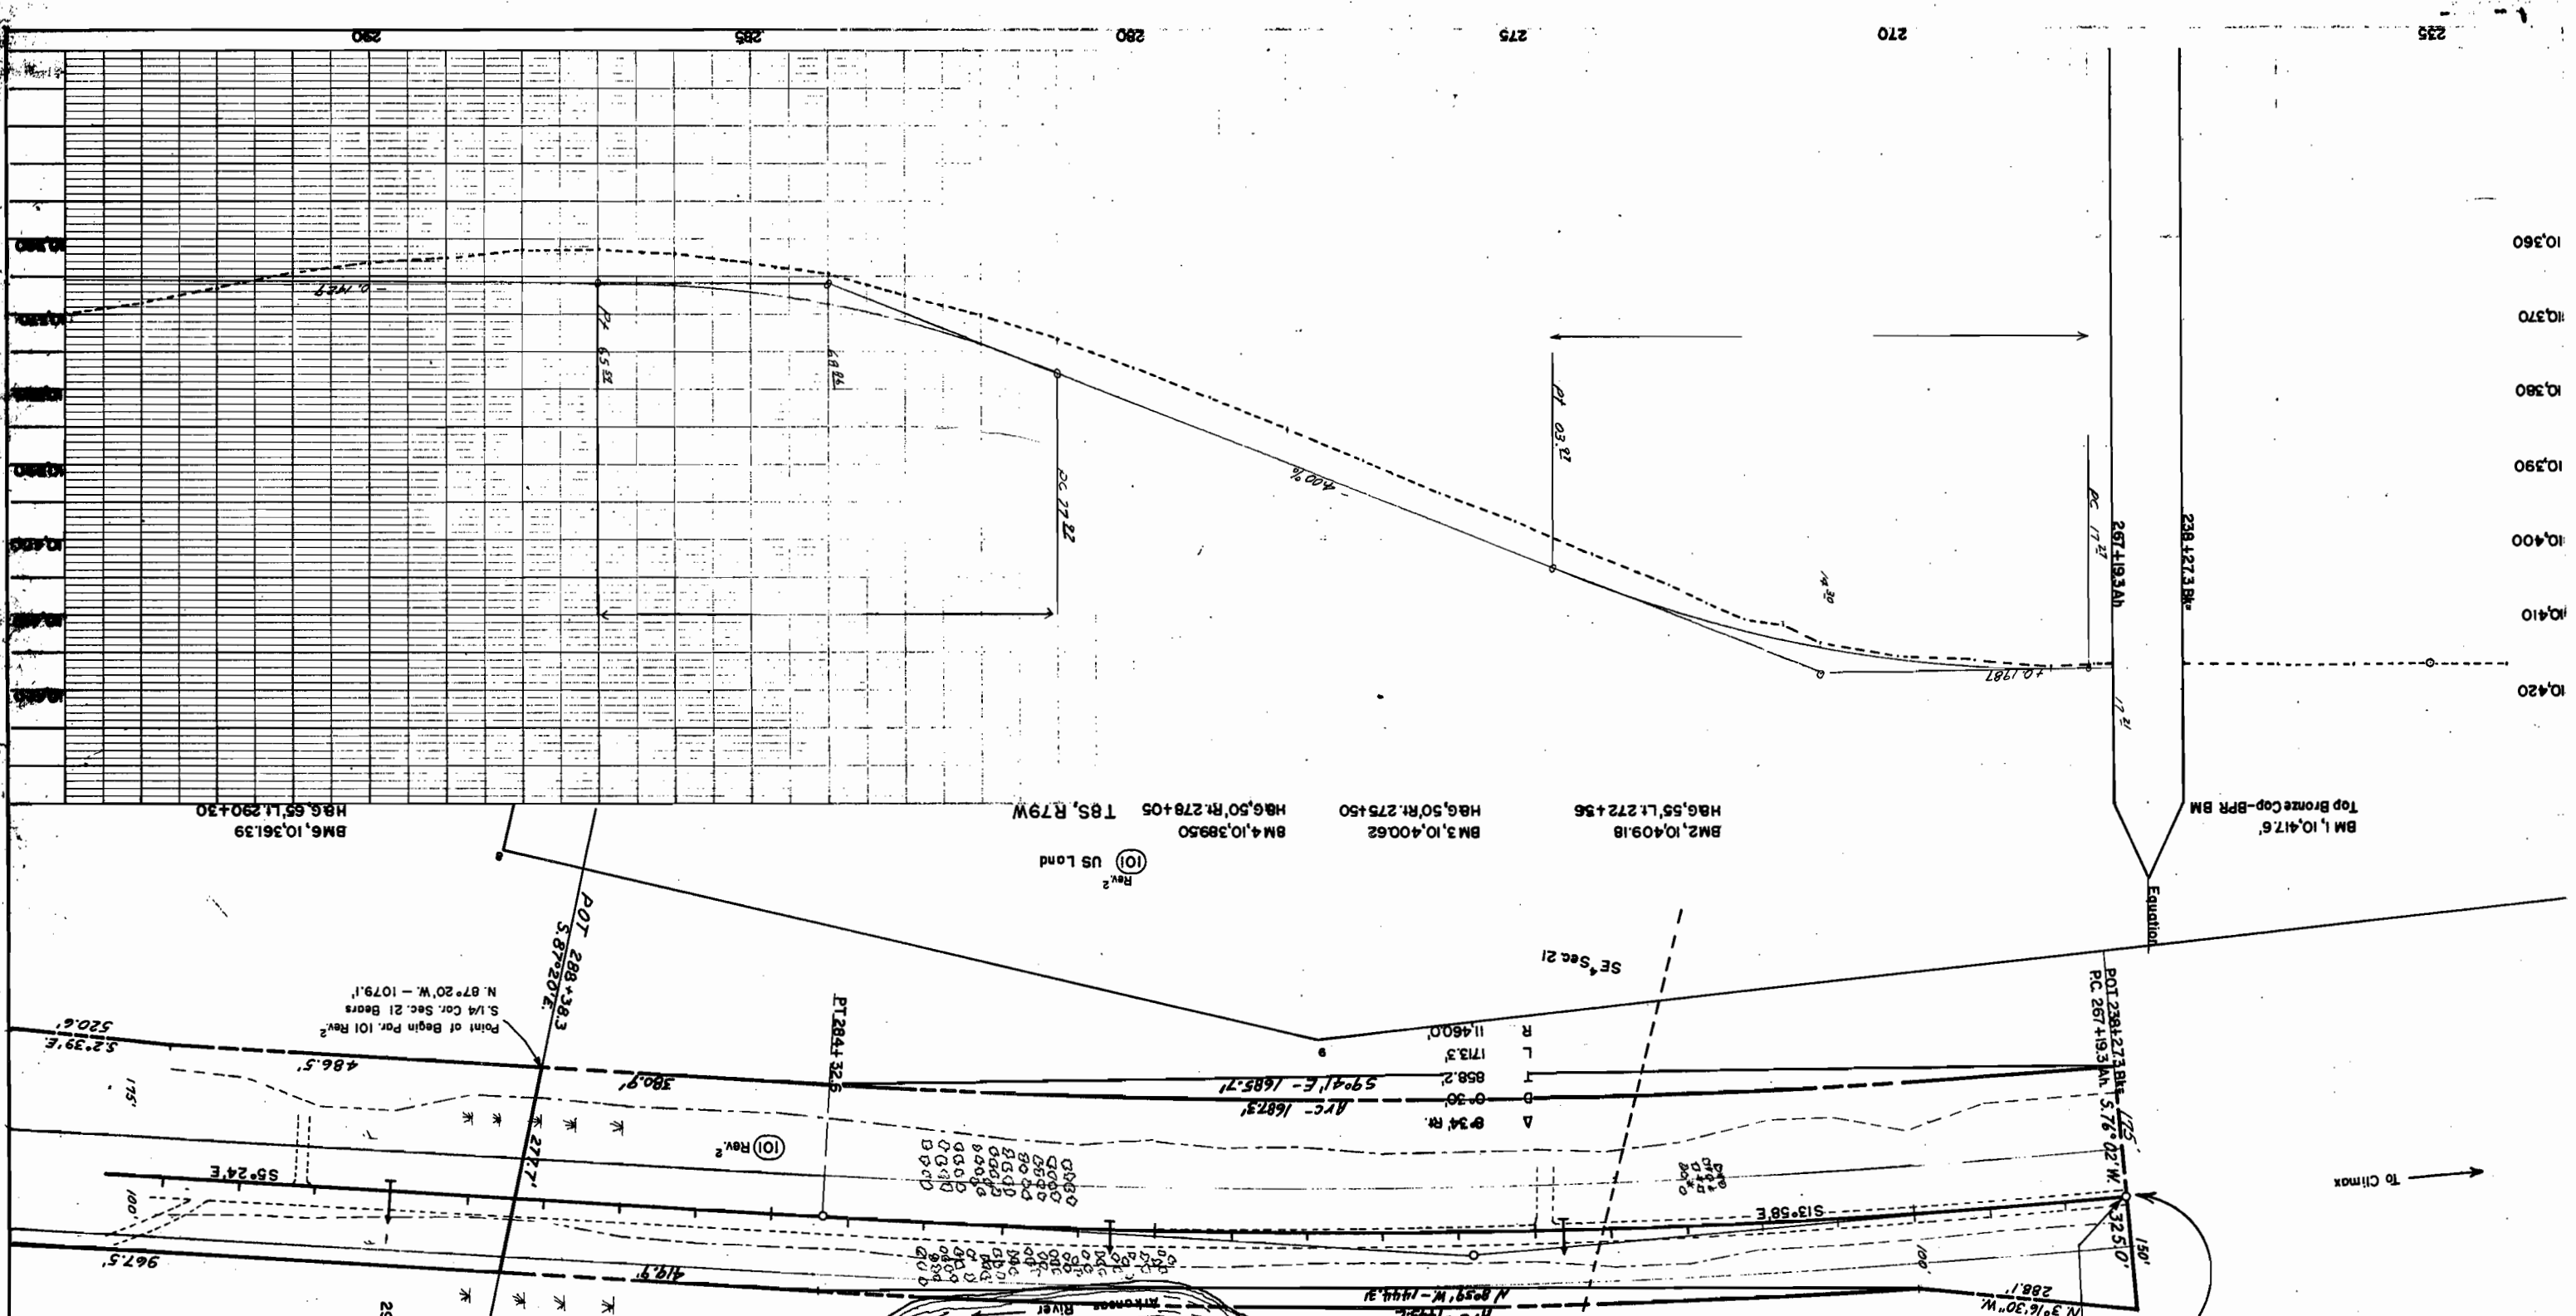

US Land
Rev. 2
(101)

BM 2, 10,409.18
BM 3, 10,400.62
BM 4, 10,389.50
BM 6, 10,361.39

BM 1, 10,417.6'
Top Bronze Cop-BPR BM

Equation

POT 238+273 BK
PC 267+19.3 Ah
S. 76° 02' W. 132.50'

SE Sec 21

D 8° 34' R.
T 858.2'
L 1713.3'
R 11,460.0'

Arc - 1685.7'
59°41'E - 1685.7'

PT 284+32.5

(101) Rev. 2

POT 288+38.3
S. 87° 20' E.

S. 1/4 Cor. Sec. 21 Bears
N. 87° 20' W. - 1079.1'

486.5'

S 5° 24' E

967.5'

520.6'

175'

100'


290

285

280

275

270

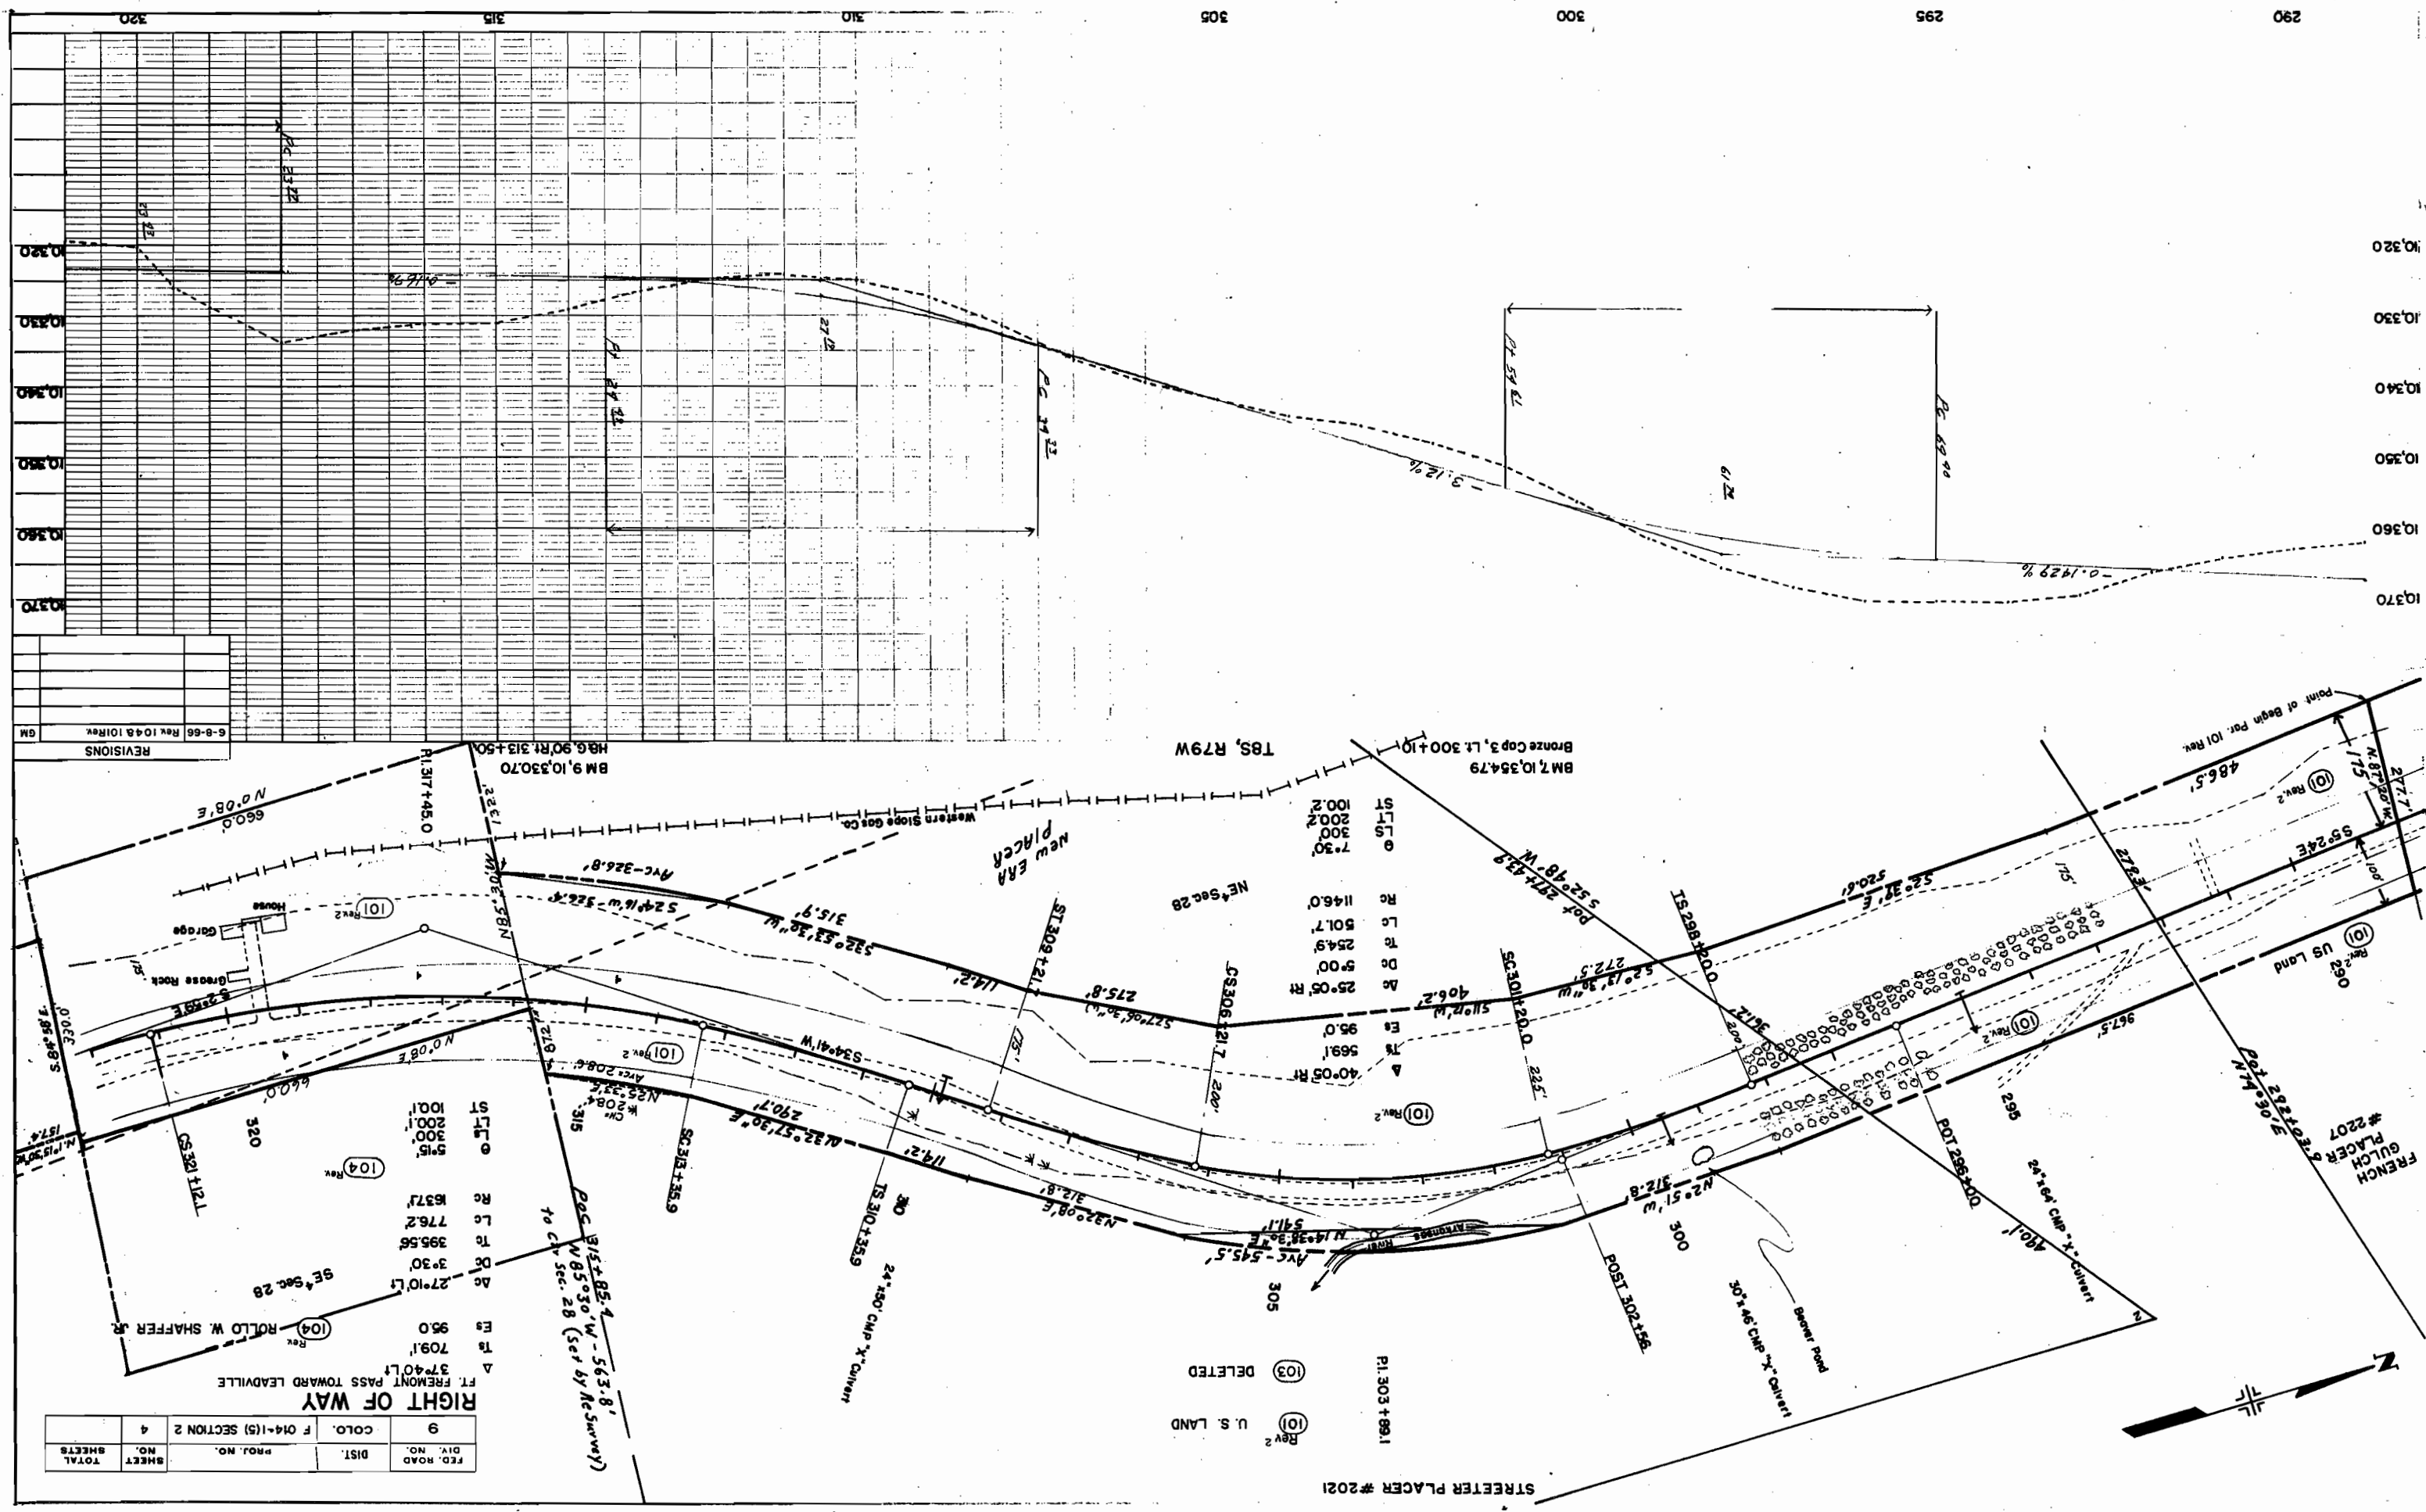

FED. ROAD DIST.		PROJ. NO.		SHEET NO.		SHEET TOTAL	
9		F 014-1(5) SECTION 2		4			
COLO.							

RIGHT OF WAY
FT. FREMONT PASS TOWARD LEADVILLE



U. S. LAND
DELETED
Rev 2

STREET PLACER #2021


PL 303+89.1



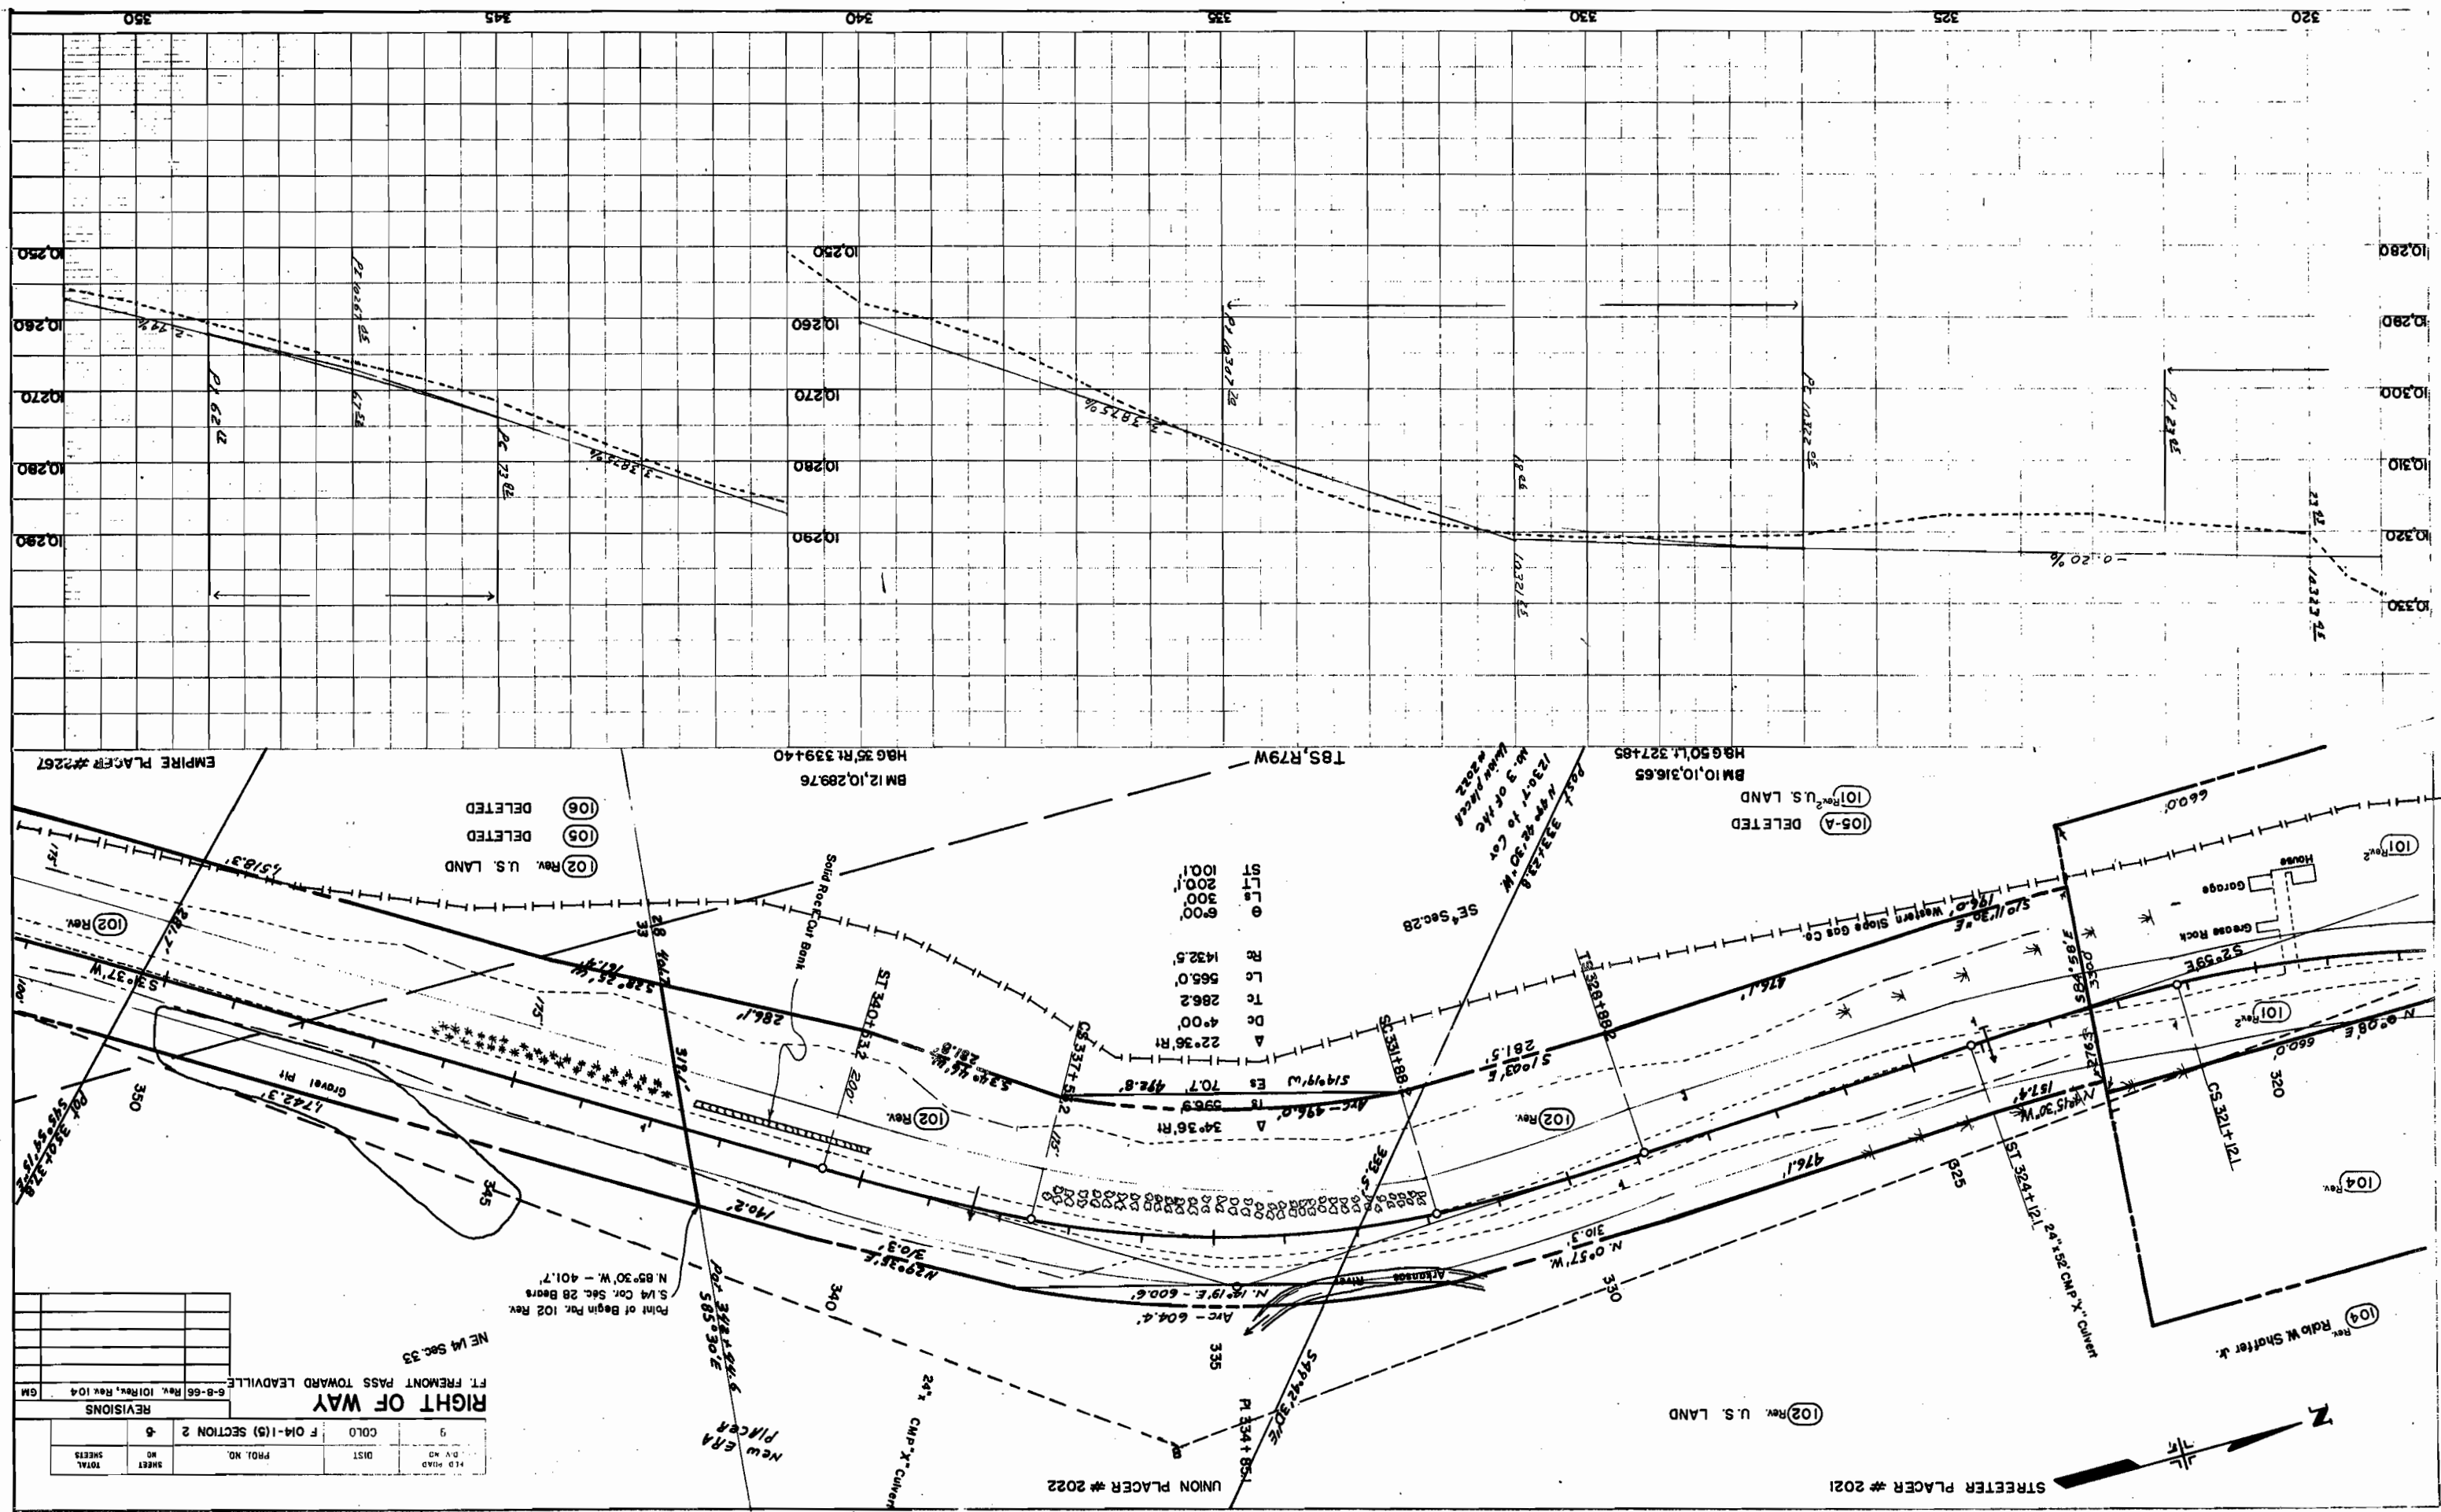



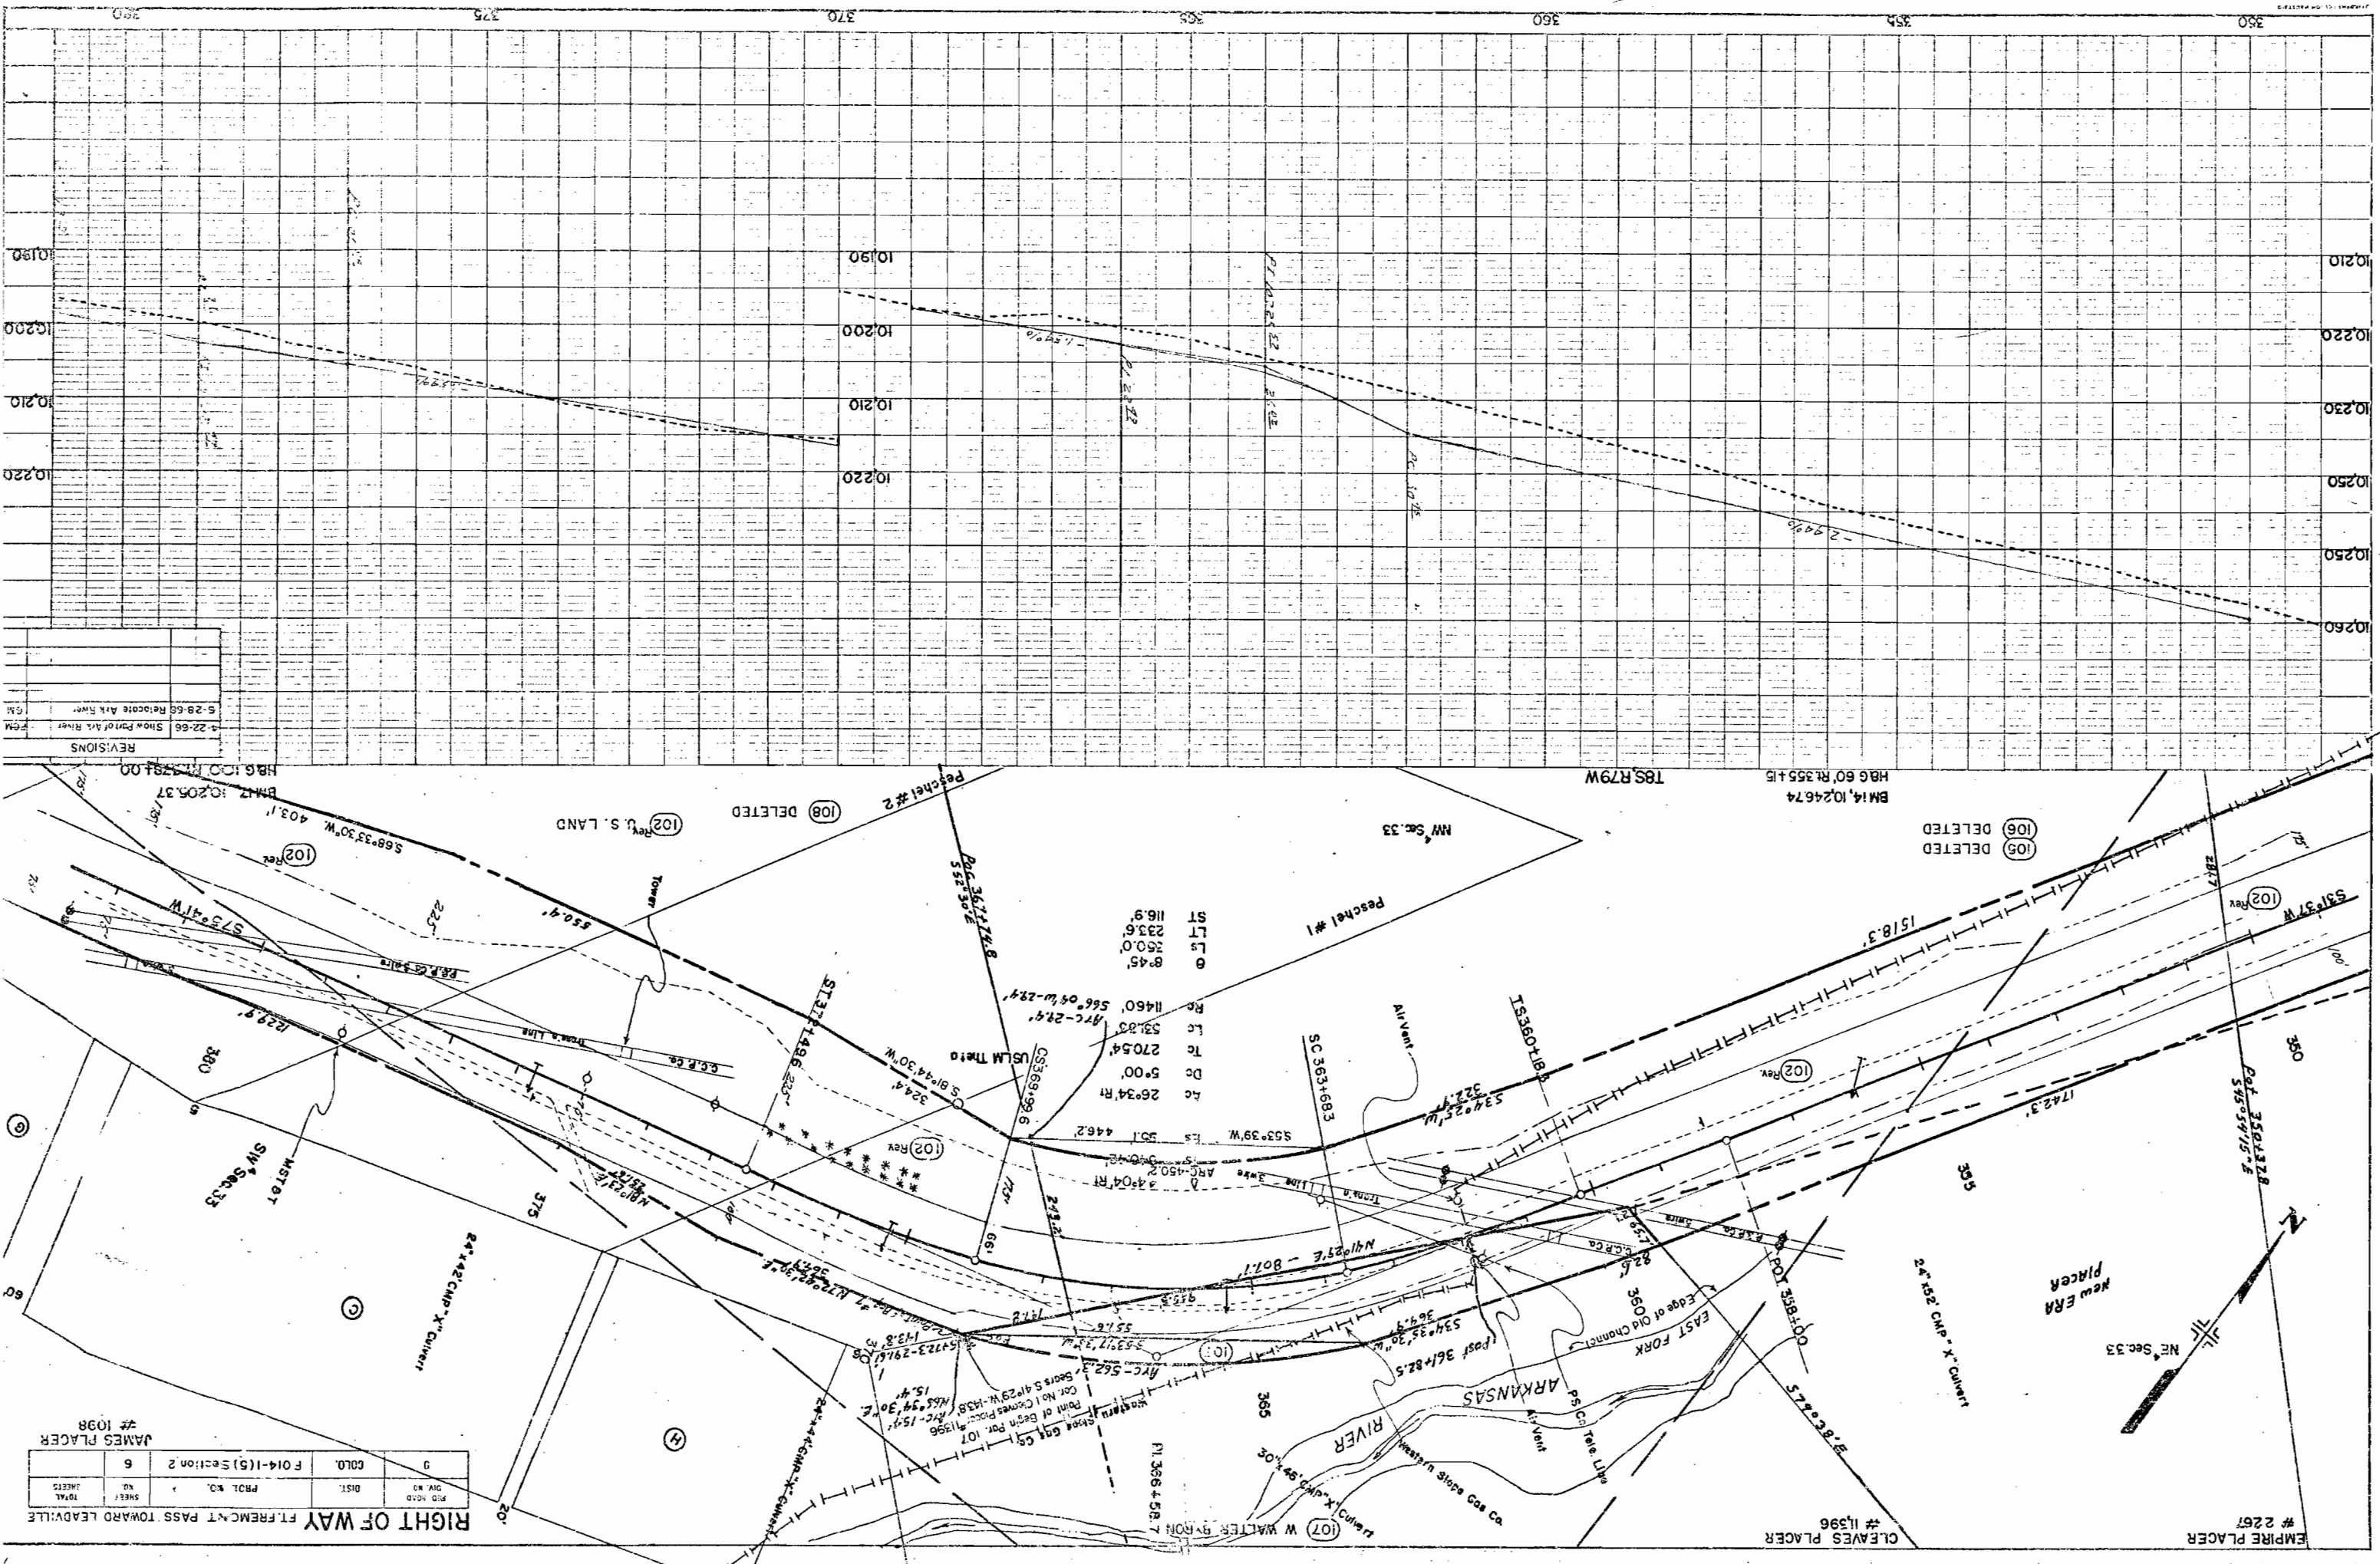






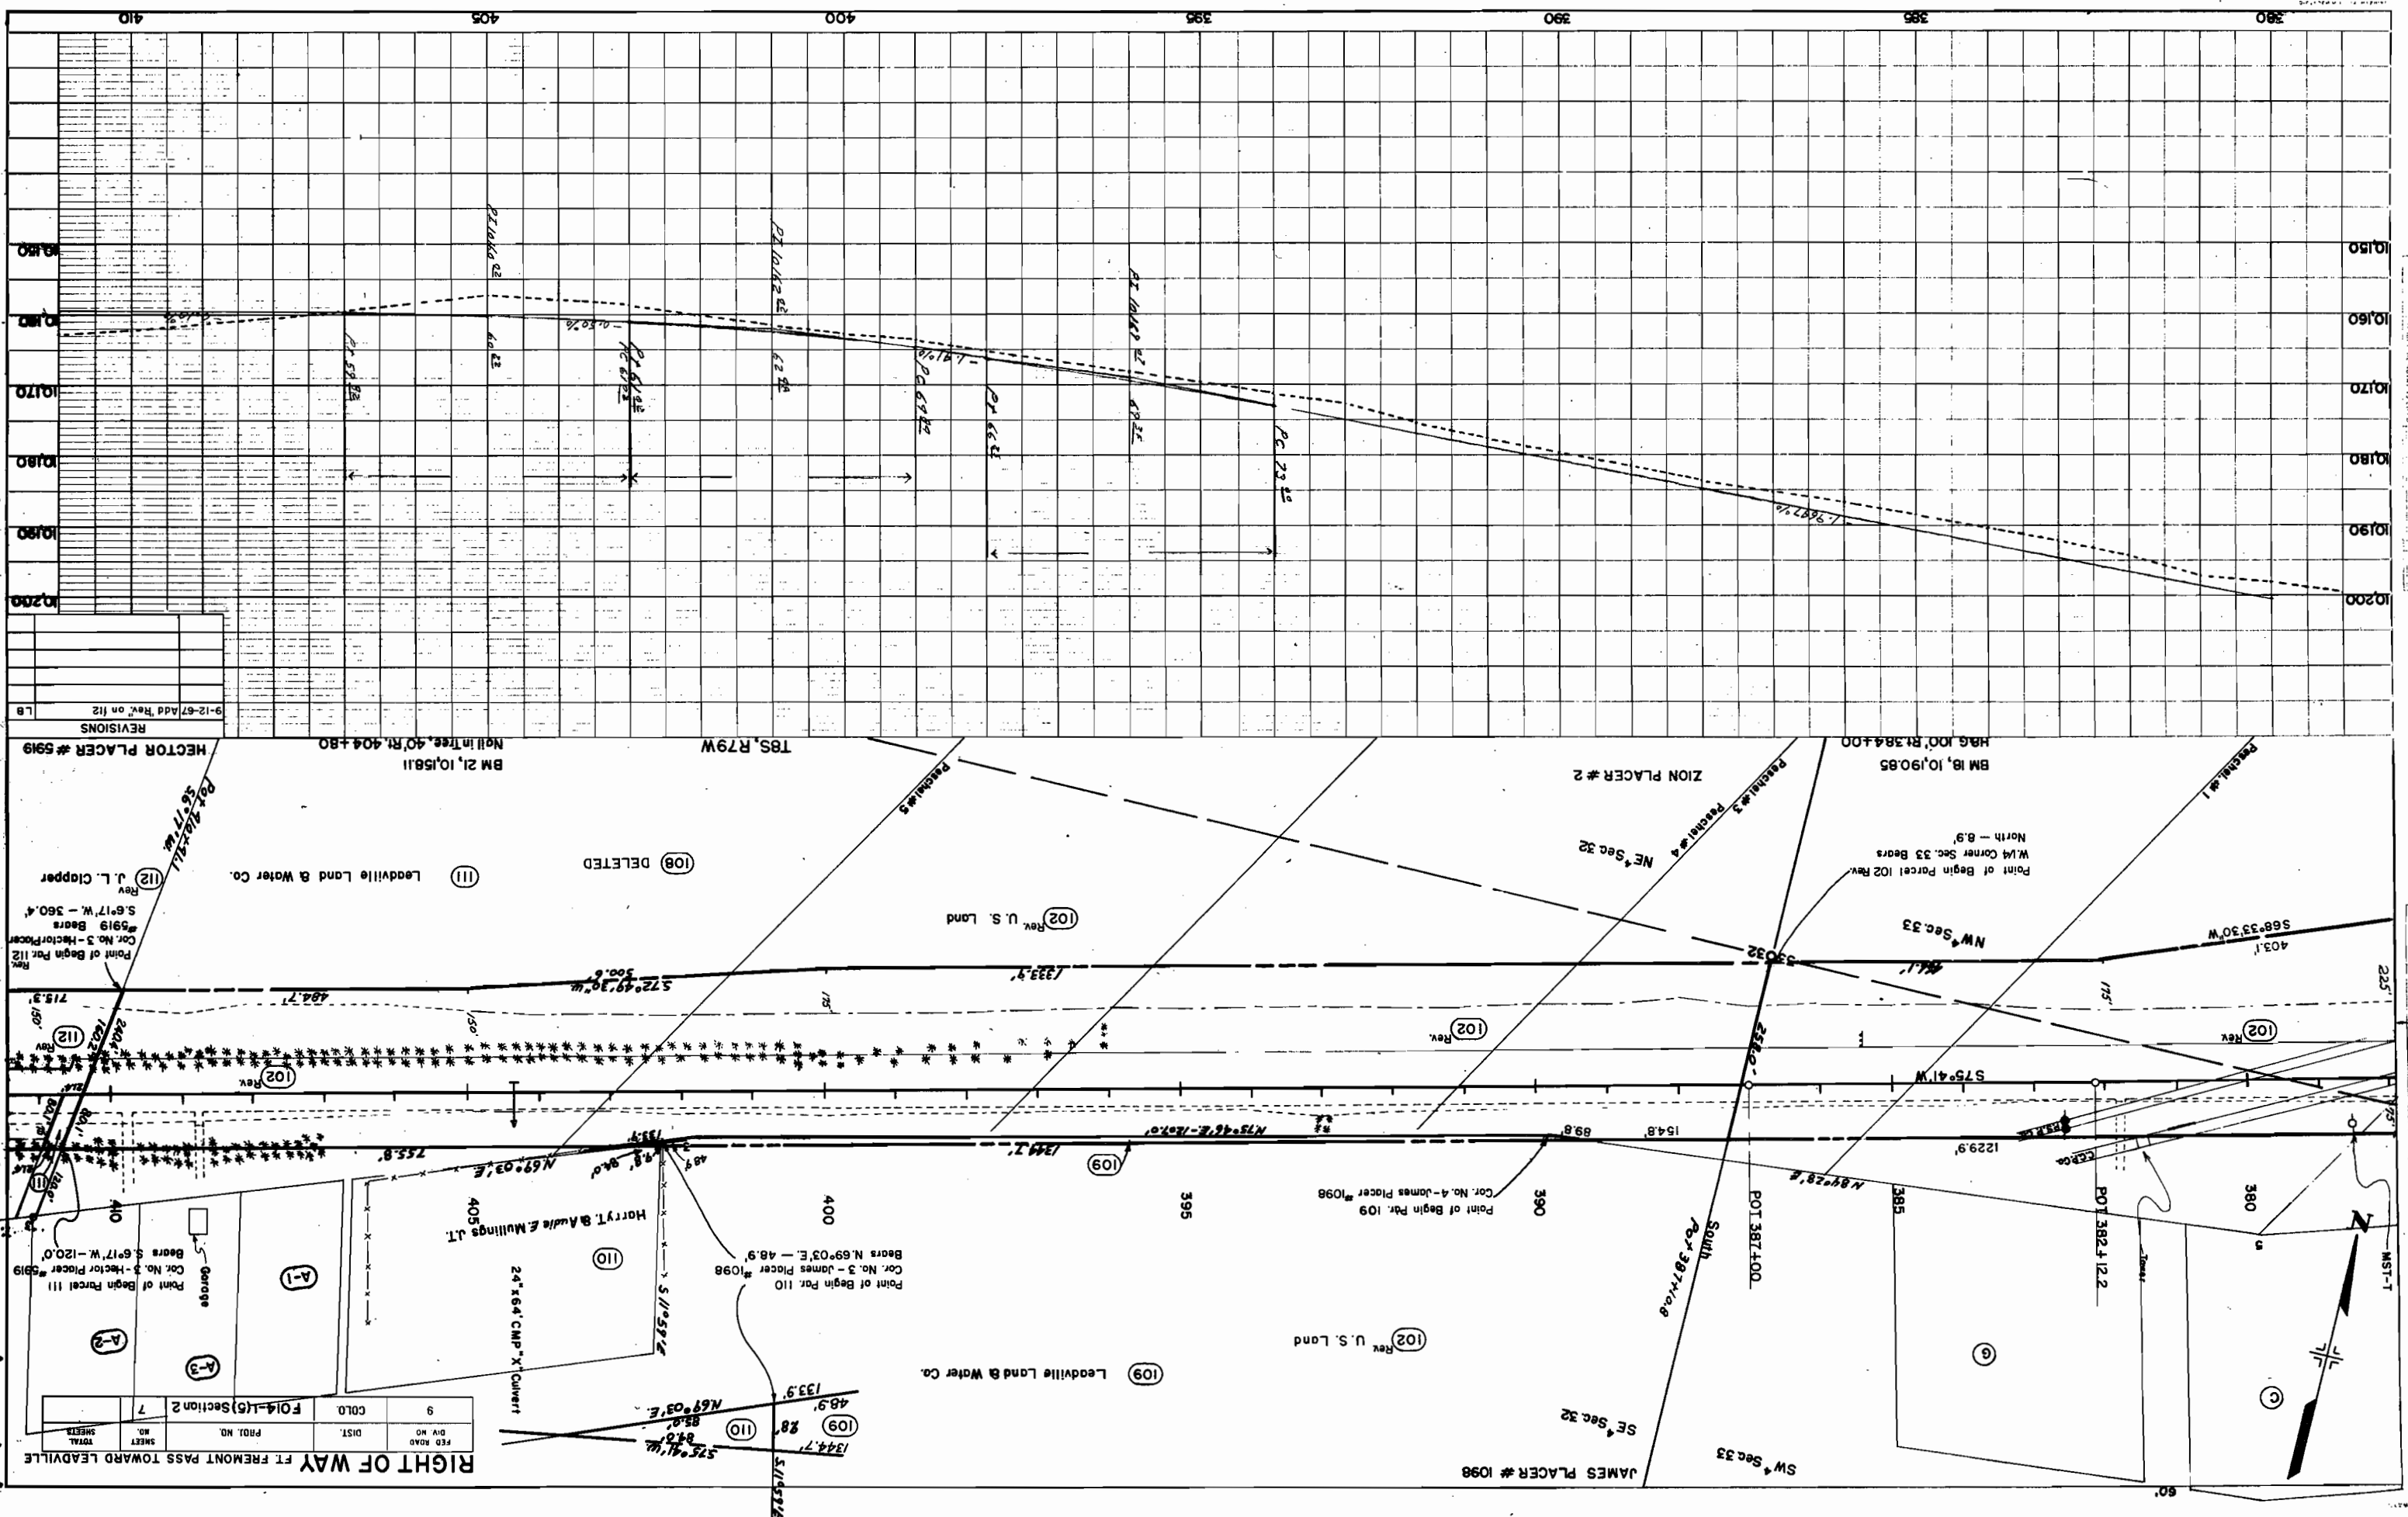



REVISIONS

NO.	DESCRIPTION	DATE	BY
1	9-12-87 Add Rev. on 112	9-12-87	LB

RIGHT OF WAY
FT. FREMONT PASS TOWARD LEADVILLE

FEED NO.	DIST.	PROJ. NO.	SHEET NO.	TOTAL SHEETS
9	COLD.	FO14-1(5) Section 2	7	7

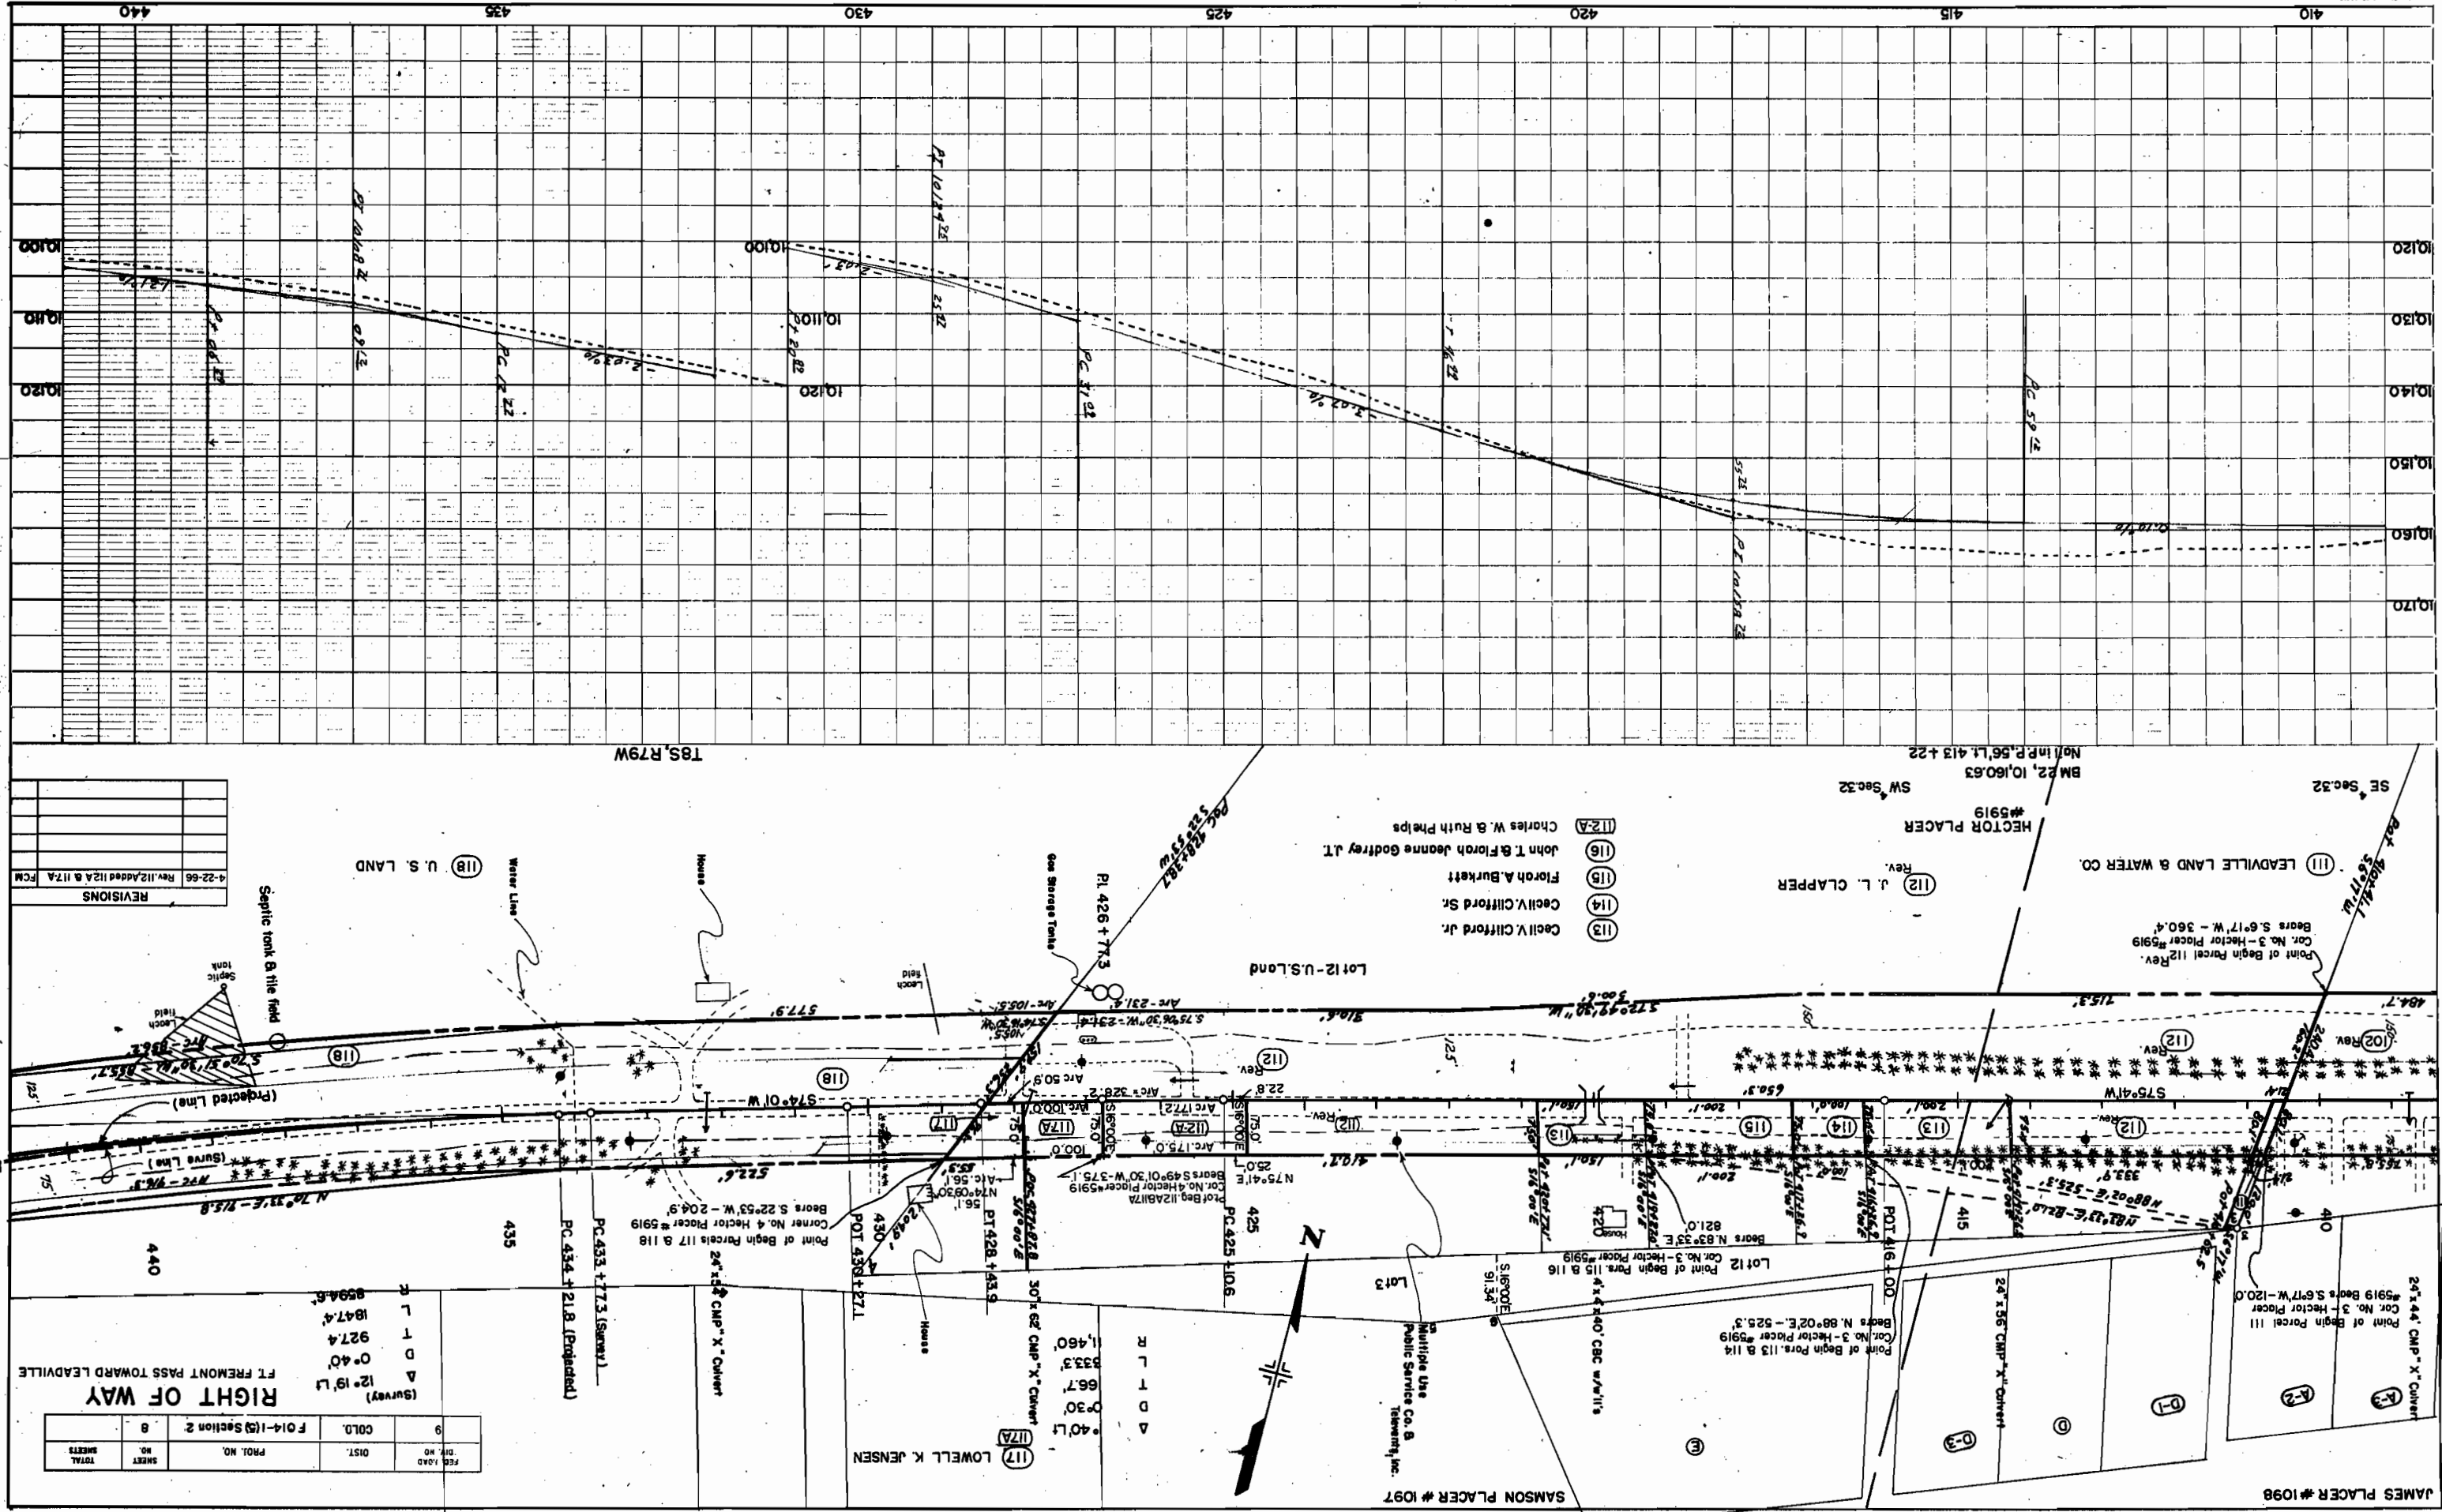

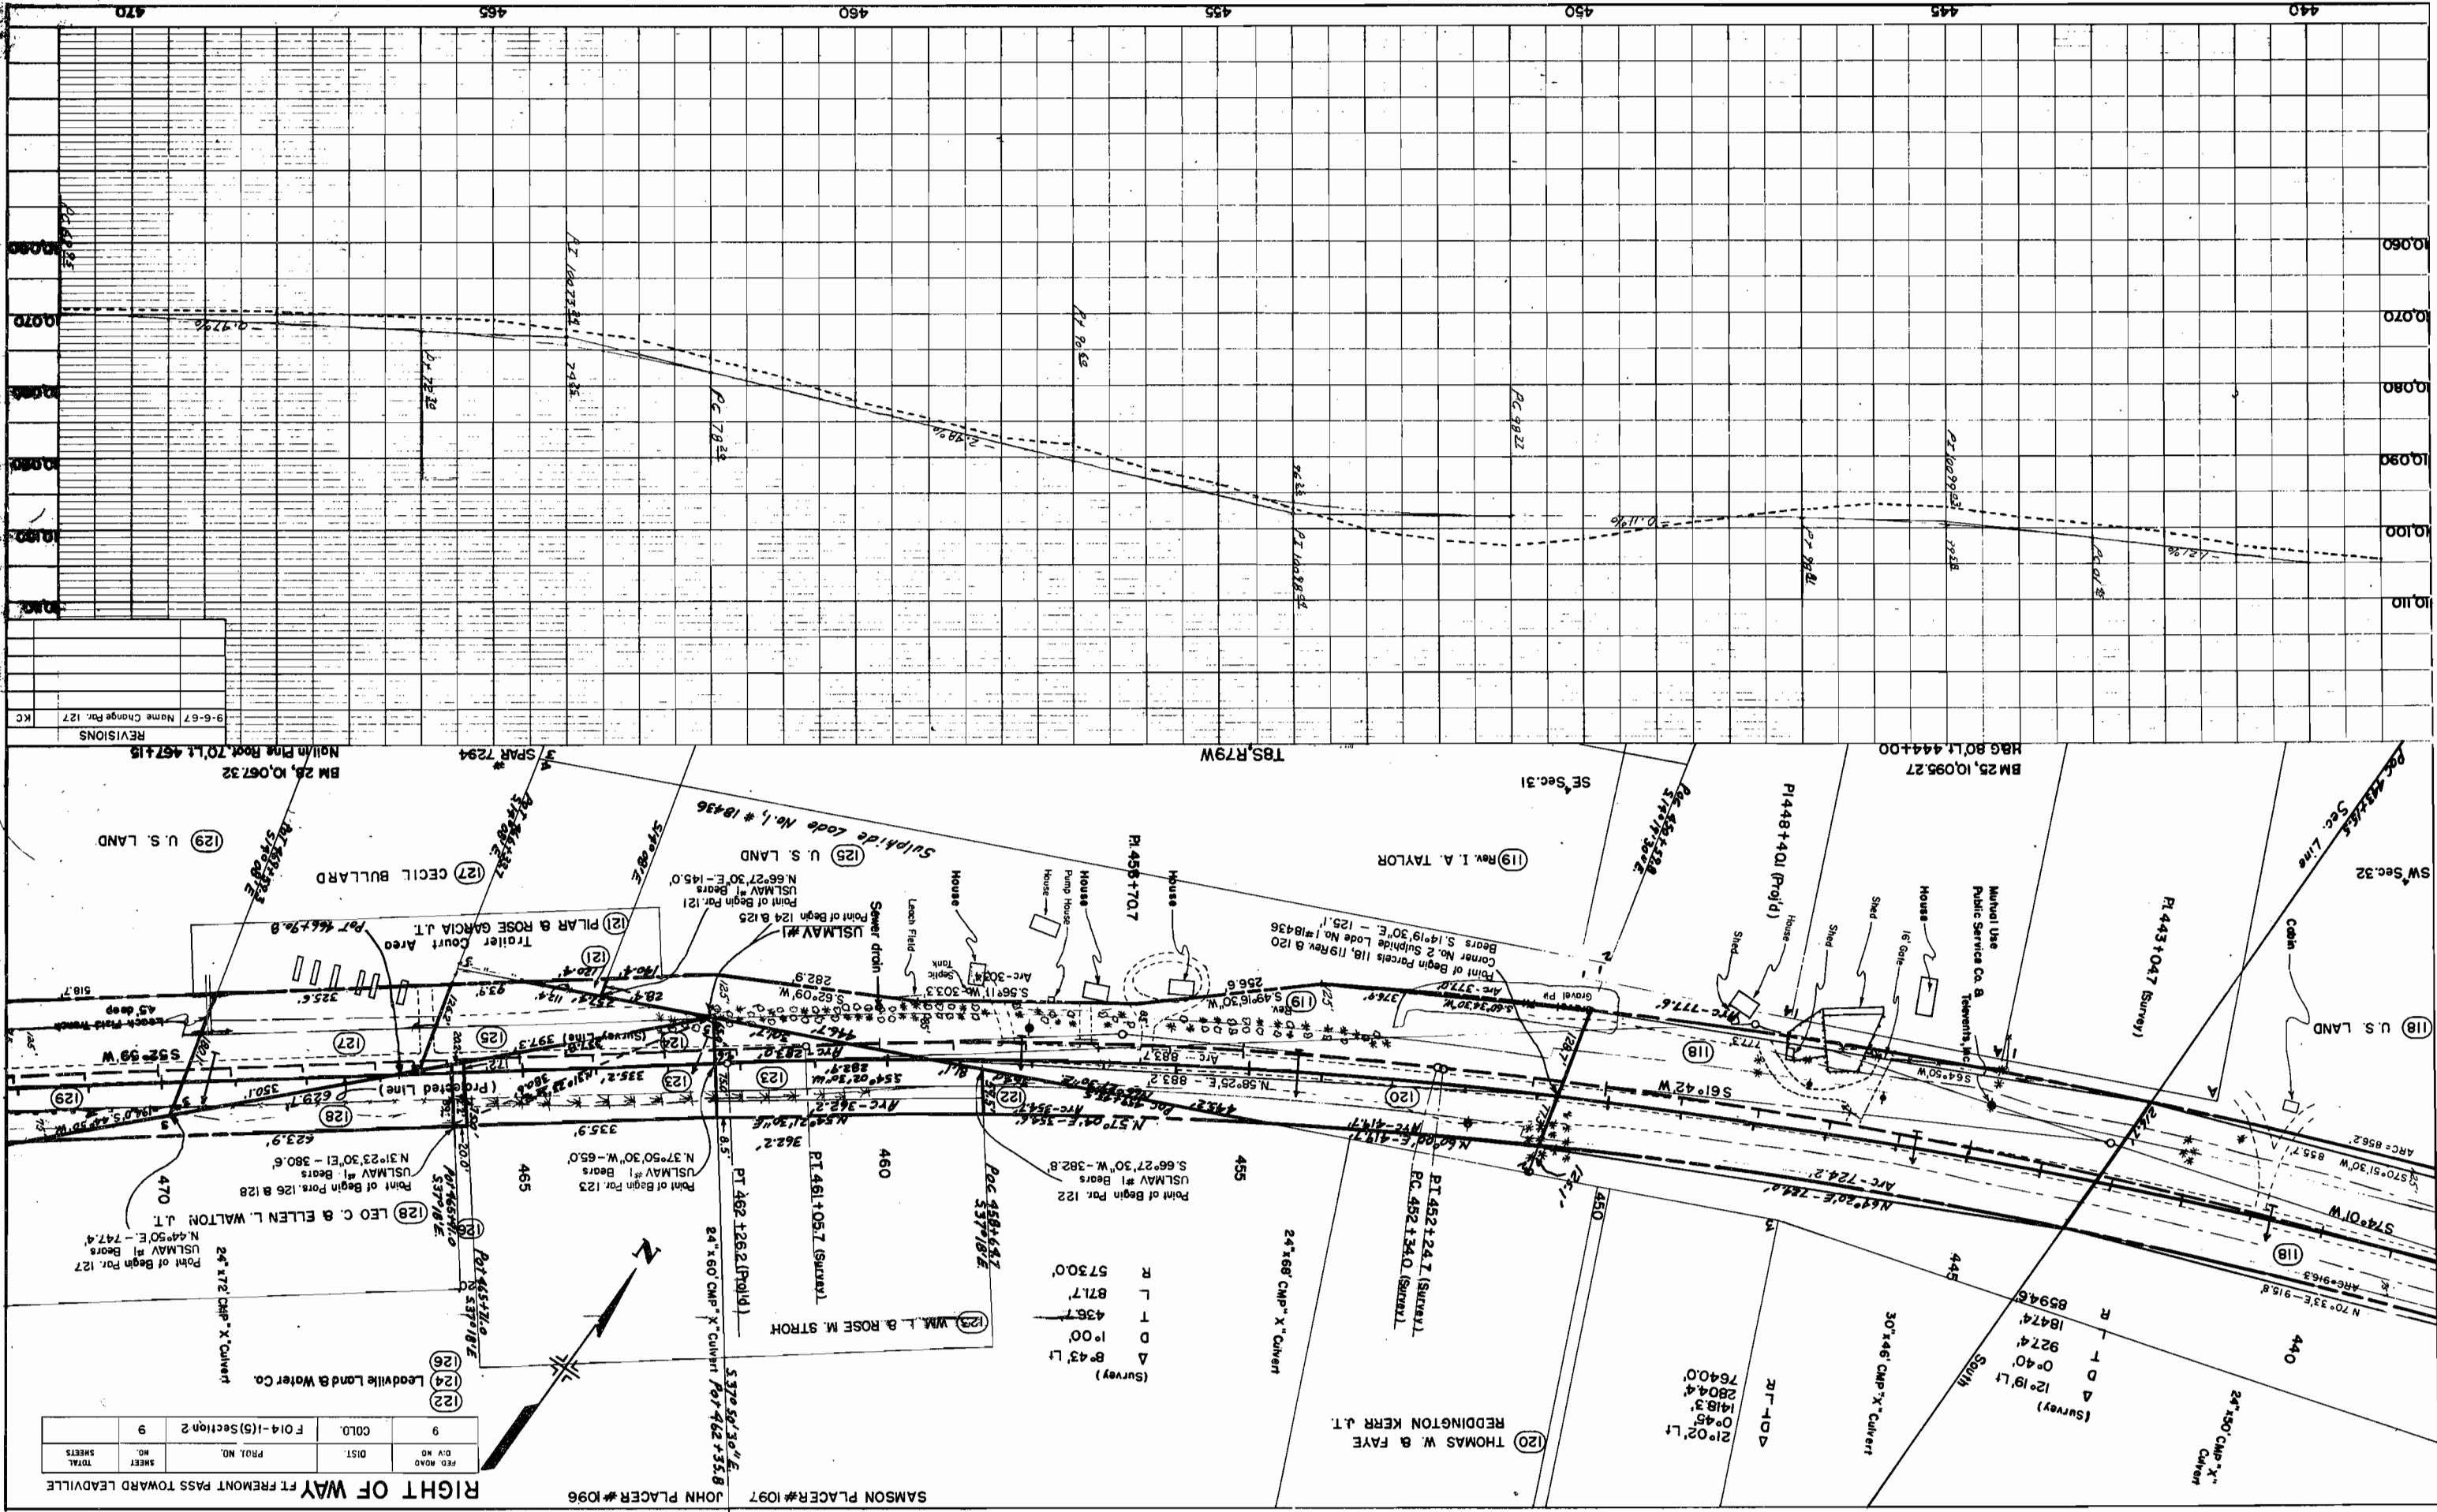



