

FED. ROAD DIST. NO.	STATE	FED. AID PROJ. NO.	SHEET NO.	TOTAL SHEETS
3	COLO.	F 286(7)	1	

RIGHT OF WAY

Rev 10-31-47 - T.L.H.

INDEX OF SHEETS

- 1 TITLE SHEET
- 2 TABULATION OF PROPERTY
- 3-4 PLAN AND PROFILE SHEETS
SHOWING RIGHT OF WAY

COLORADO STATE HIGHWAY DEPARTMENT PLAN AND PROFILE OF PROPOSED FEDERAL AID PROJECT NO. F 286 (7) STATE HIGHWAY NO. 3 WELD COUNTY

CONVENTIONAL SIGNS

CENTER LINE OF SURVEY
RIGHT OF WAY LINE
TOWNSHIP LINE
SECTION LINE
ONE QUARTER SECTION LINE
BARBED WIRE FENCE
POLE LINES


SCALES OF ORIGINAL TRACINGS

ON PLAN, 1 IN. = 100 FT.
ON PROFILE 1 IN. = 100 FT. HORIZONTAL
1 IN. = 10 FT. VERTICAL

GRADE LINE ON PROFILE IS SHOWN AS GRADE OF FINISHED ROAD
GROSS LENGTH OF PROJECT
NET LENGTH OF PROJECT

RIGHT OF WAY

INFORMATION OBTAINED FROM AVAILABLE COUNTY RECORDS

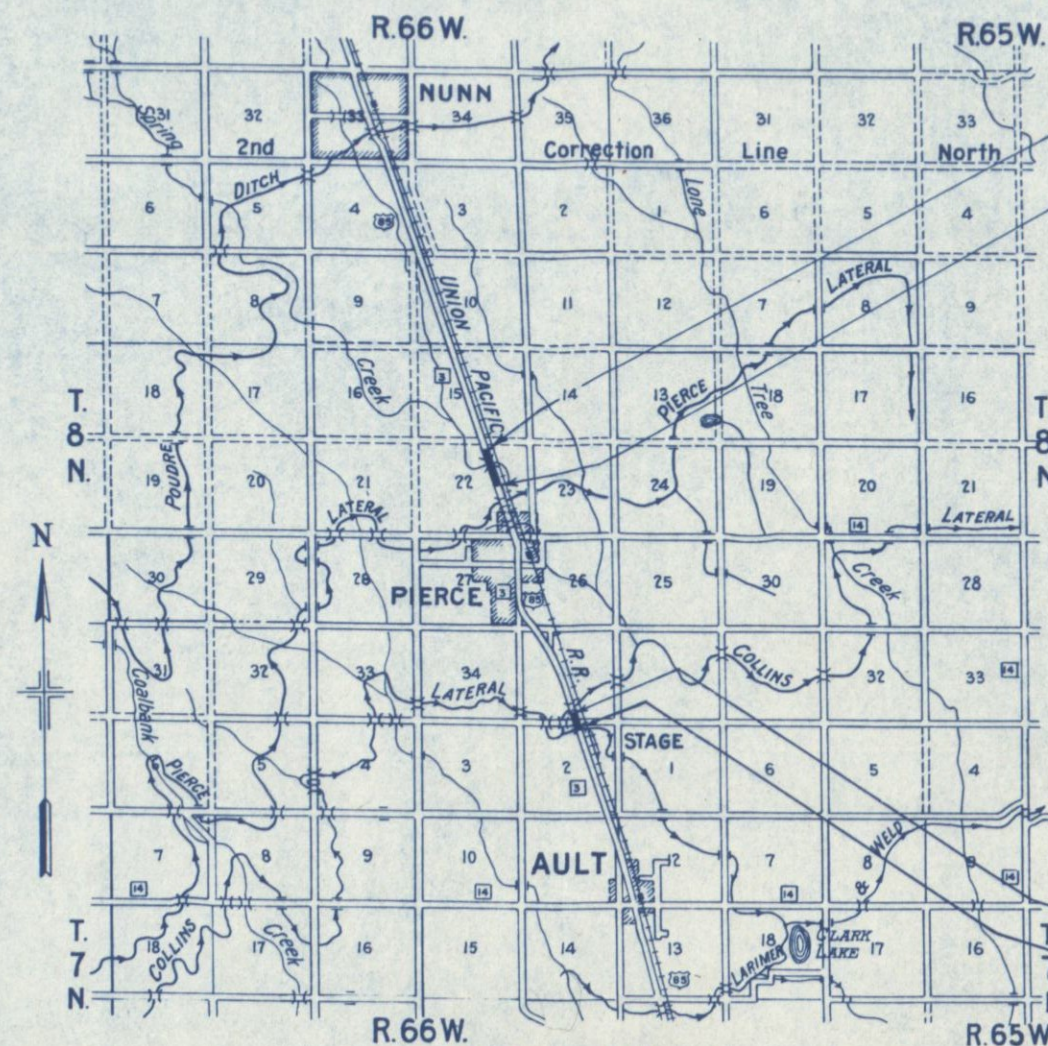

Scale in Miles
0 1 2 3 4 5

CONSTR. ENGR'S. COPY

STA. 772+50
END OF F 286 (7)

STA. 772+50 END

STA. 755+50 BEGINNING

OF UNIT NO. 5

STA. 601 + 00 END OF UNIT NO. I OF F 286 (7)

STA. 599 + 00 BEGINNING OF F 286 (7)

UNIT NO. I



Low office

R.O.W. TABULATION OF PROPERTIES IN WELD COUNTY S.H. No. 3 PROJ. F 286(7)

FED. ROAD DIST. NO.	STATE	PROJ. NO.	SHEET NO.	TOTAL SHEETS
3	COLO.	F 286 (7)	2	

RIGHT OF WAY

REV. 6-6-47-T.L.K.
REV. 10-31-47-T.L.K.

NO.		OWNER	ADDRESS	LOCATION	AREA IN ACRES			ASSESSED VALUATIONS				RIGHT OF WAY	REMARKS
					TOTAL LAND	PARCEL	TO BE ACQUIRED	TOTAL LAND	PER ACRE	PARCEL	IMP'S.		
UNIT NO. 5	1	UNION CENTRAL LIFE INS. CO.		T.8N R.66W	IRRIG. 56	2.755	2.755	IRRIG. 980				260	
		% TROY JONES	PIERCE, COLORADO	N.E. 1/4 SEC. 22	GRAZ. 49			GRAZ. 100					
					DRY 26			DRY 120					
UNIT NO. 1	2	UNION PACIFIC RAILROAD		N.E. 1/4 SEC. 22		1.928	1.928						
	3	UNION PACIFIC RAILROAD		T.7N R.66W									
				N.E. 1/4 SEC. 2		0.027	0.027						
	4	UNION PACIFIC RAILROAD		T.8N R.66W									
				S.E. 1/4 SEC. 35		0.009	0.009						

Div. Off. Copy

FED. ROAD DIST. NO.	STATE	FED. AID PROJ. NO.	SHEET NO.	TOTAL SHEETS
3	COLO.	F 286(7)	3	

RIGHT OF WAY

Rev. 6-6-47 - T.L.H.

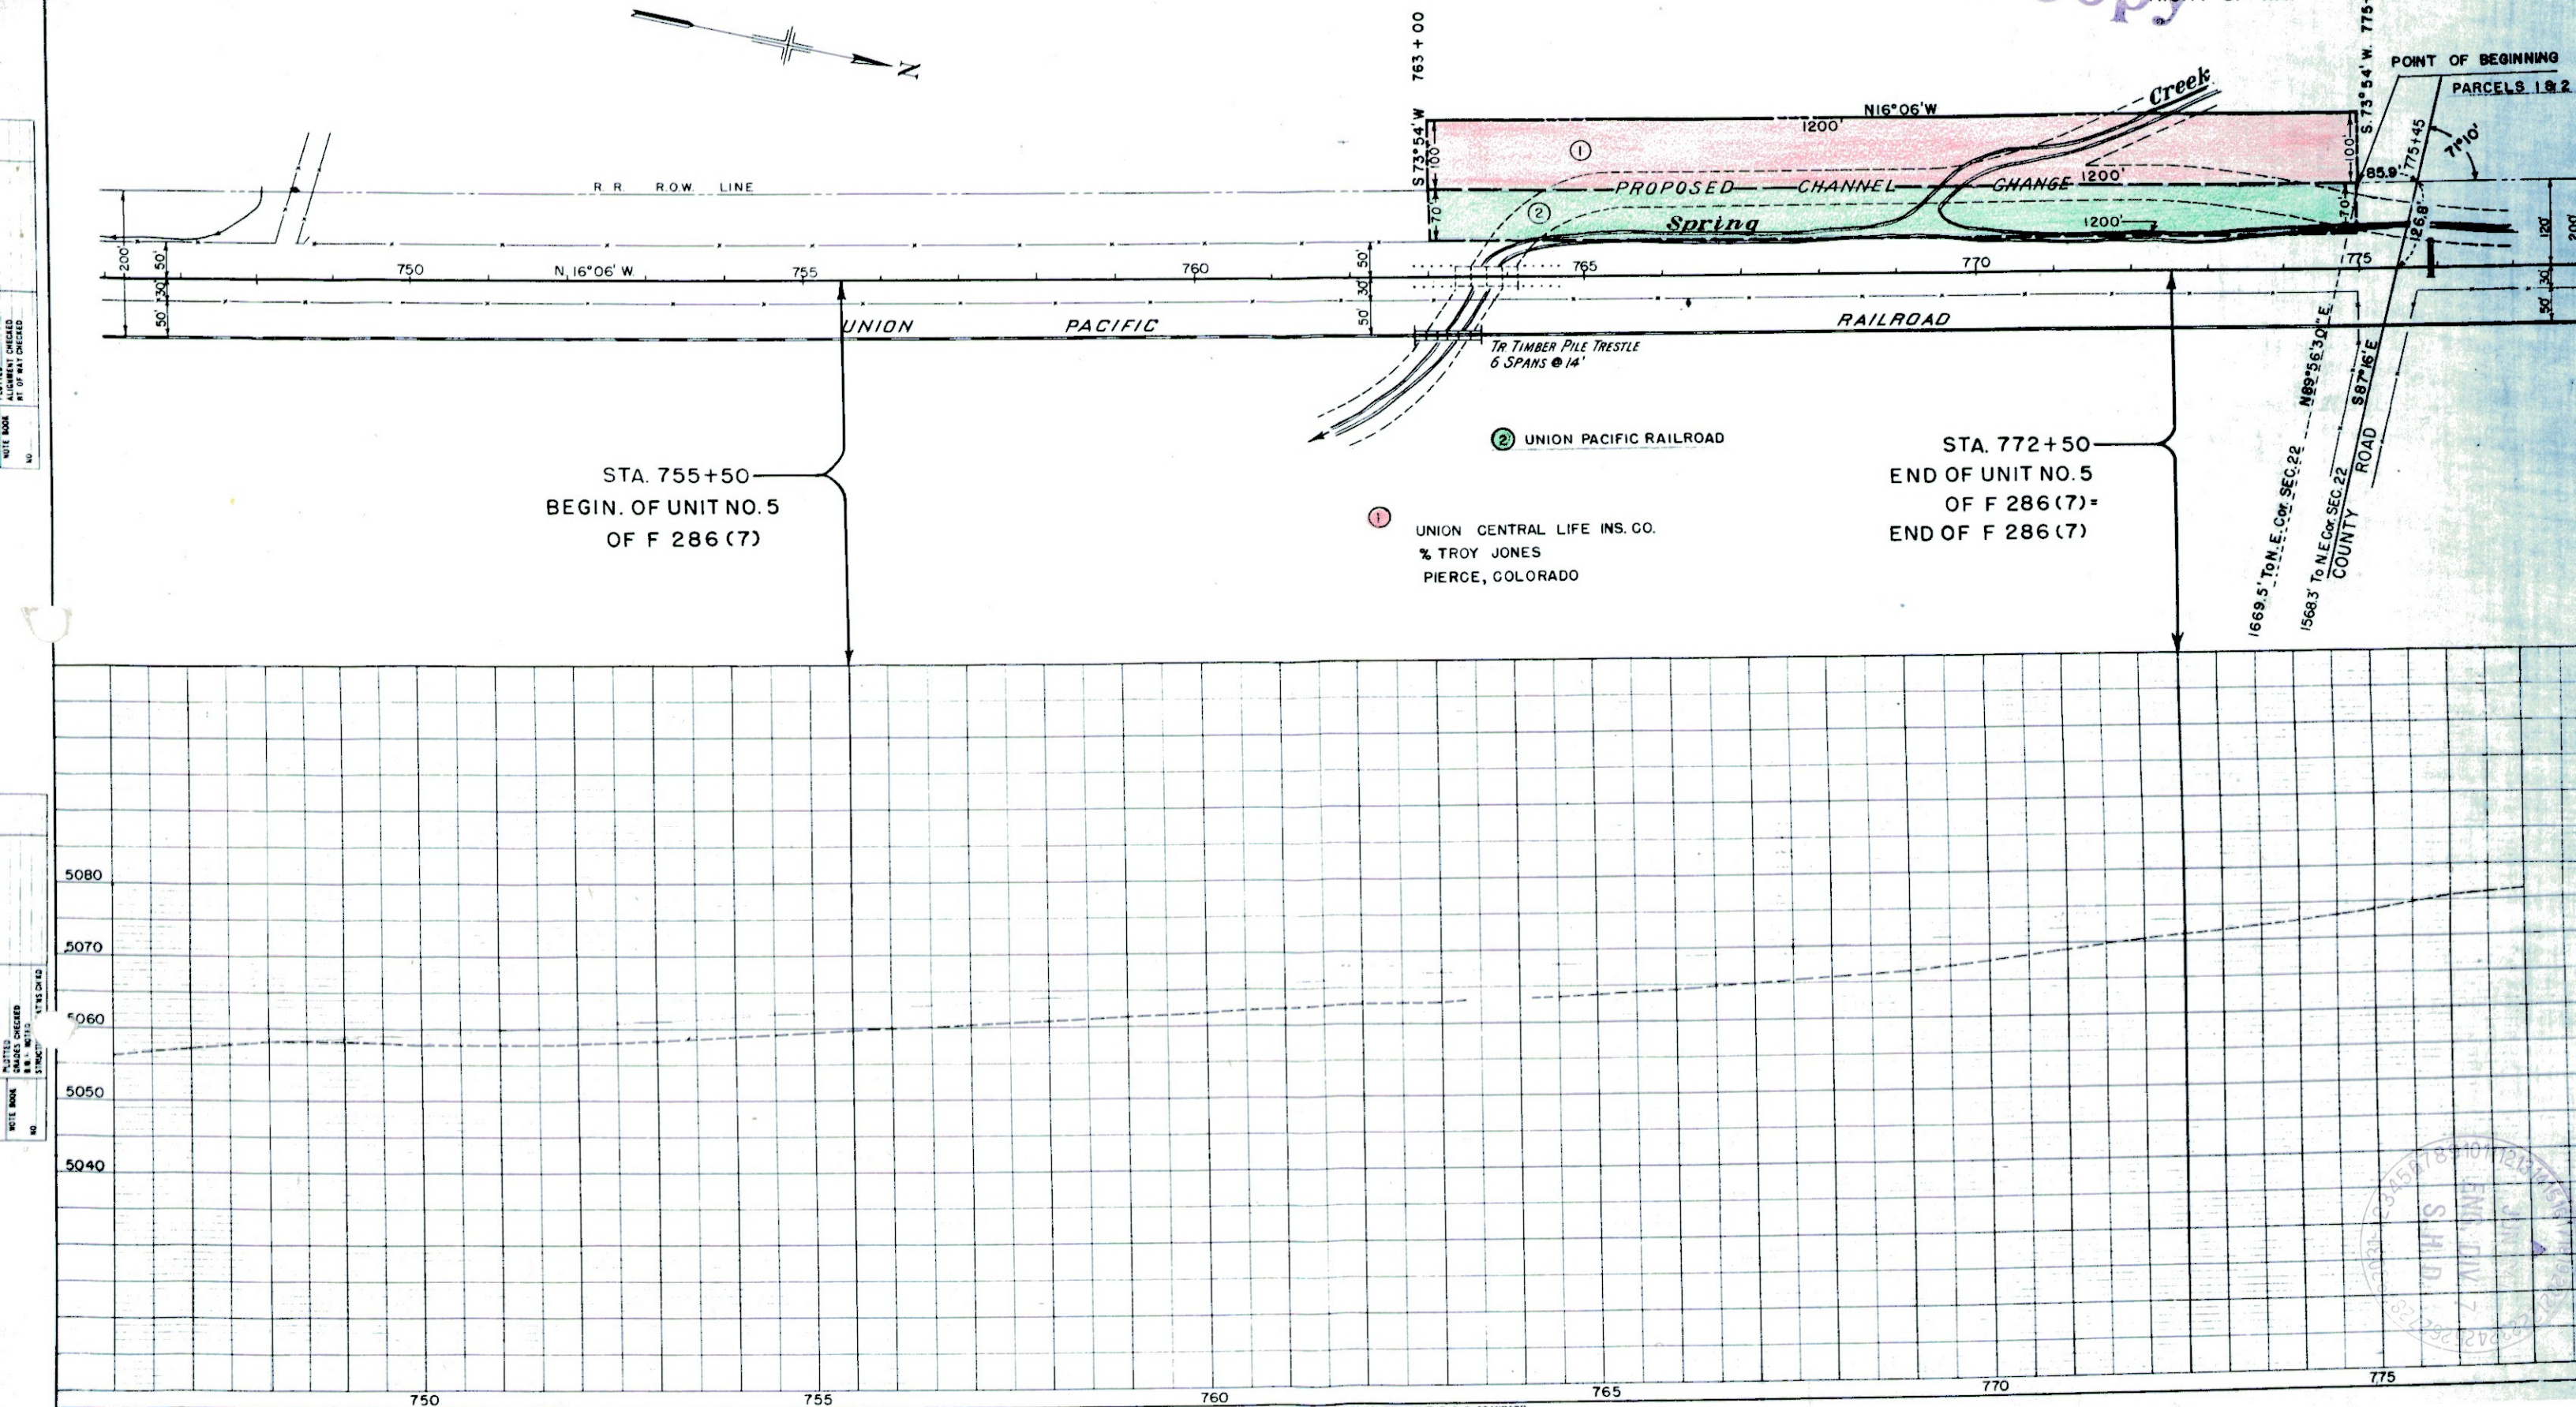


PLATE 1-PLAN-PROFILE S. P. R. STANDARD
EUGENE DIETZGEN CO., Chicago-New York

N.E.4 SEC. 2
T.7 N., R. 66 W.

SW.4 SEC. 35
T.8 N., R. 66 W.

FED. ROAD DIST. NO.	STATE	FED. AID PROJ. NO.	SHEET NO.	TOTAL SHEETS
3	COLO.	F 286(7)	4	

RIGHT OF WAY

UNION PACIFIC RAILROAD

