

R.O.W.	TABULATION OF PROPERTIES IN	BOULDER	COUNTY	S.H. No. 1	PROJ. F 4-1(4)
--------	-----------------------------	---------	--------	------------	----------------

FED ROAD DIST NO	STATE	PROJ NO	SHEET NO.	TOTAL SHEETS
3	COLO.	F 4-1(4)	2	

RIGHT OF WAY

PARCEL NO.		OWNER	ADDRESS	LOCATION	AREA IN ACRES			ASSESSED VALUATIONS				REMARKS	NO.
					TOTAL LAND	PARCEL	TO BE ACQUIRED	TOTAL LAND	PER ACRE	PARCEL	IMP'S.		
1		W.A. & Hannah Dickens	Longmont, Colo.	T.2 N., R.69 W. SE 1/4, Section 10	160 Acres	.4/3	.138	10,150.00	64.00	9.00	None		
2		Jimmie T. & George Kanemoto	Longmont, Colo.	S.E. 1/4, S.W. 1/4, Section 10	25 Acres	.4/3	.138	2,180.00	88.00	12.50	2400.00		
3		Jules De Visscher	Longmont, Cola	T.1 N., R.69 W. S. 1/2, Section 10	120 Acres	1.998	.778	3,860.00	33.00		1440.00		
4		Jules De Visscher	Longmont, Colo.	NE 1/4 of NW 1/4, Sec. 15	40 Acres	.086	.021	900.00	23.00		None		

SE. 1/4, SEC. 10
T.2N., R.69W.

NE. 1/4, SEC. 15
T.2N., R.69W.


Longmont - South

RIGHT OF WAY

FED. ROAD DIST. NO.	STATE	PROJ. NO.	SHEET NO.	TOTAL SHEETS
3	COLO.	F 4-1(4)	3	3

PL. 45+82.1
Δ = 0°15' R


W.A. & HANNAH DICKENS
LONGMONT,
COLORADO

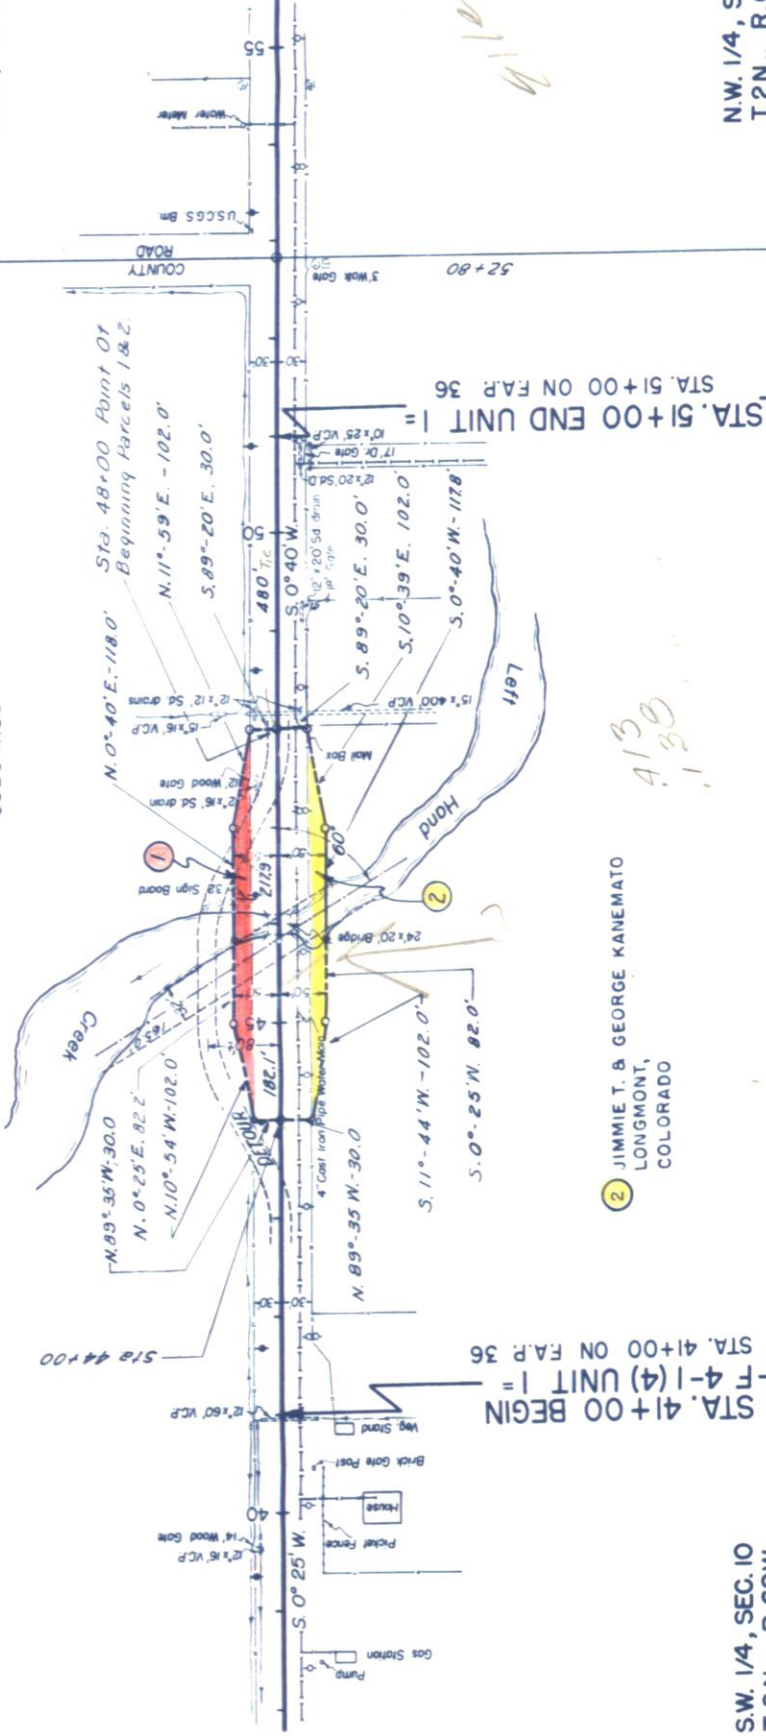

JIMMIE T. & GEORGE KANEMATO
LONGMONT,
COLORADO

SW. 1/4, SEC. 10
T.2N., R.69W.

NW. 1/4, SEC. 15
T.2N., R.69W.

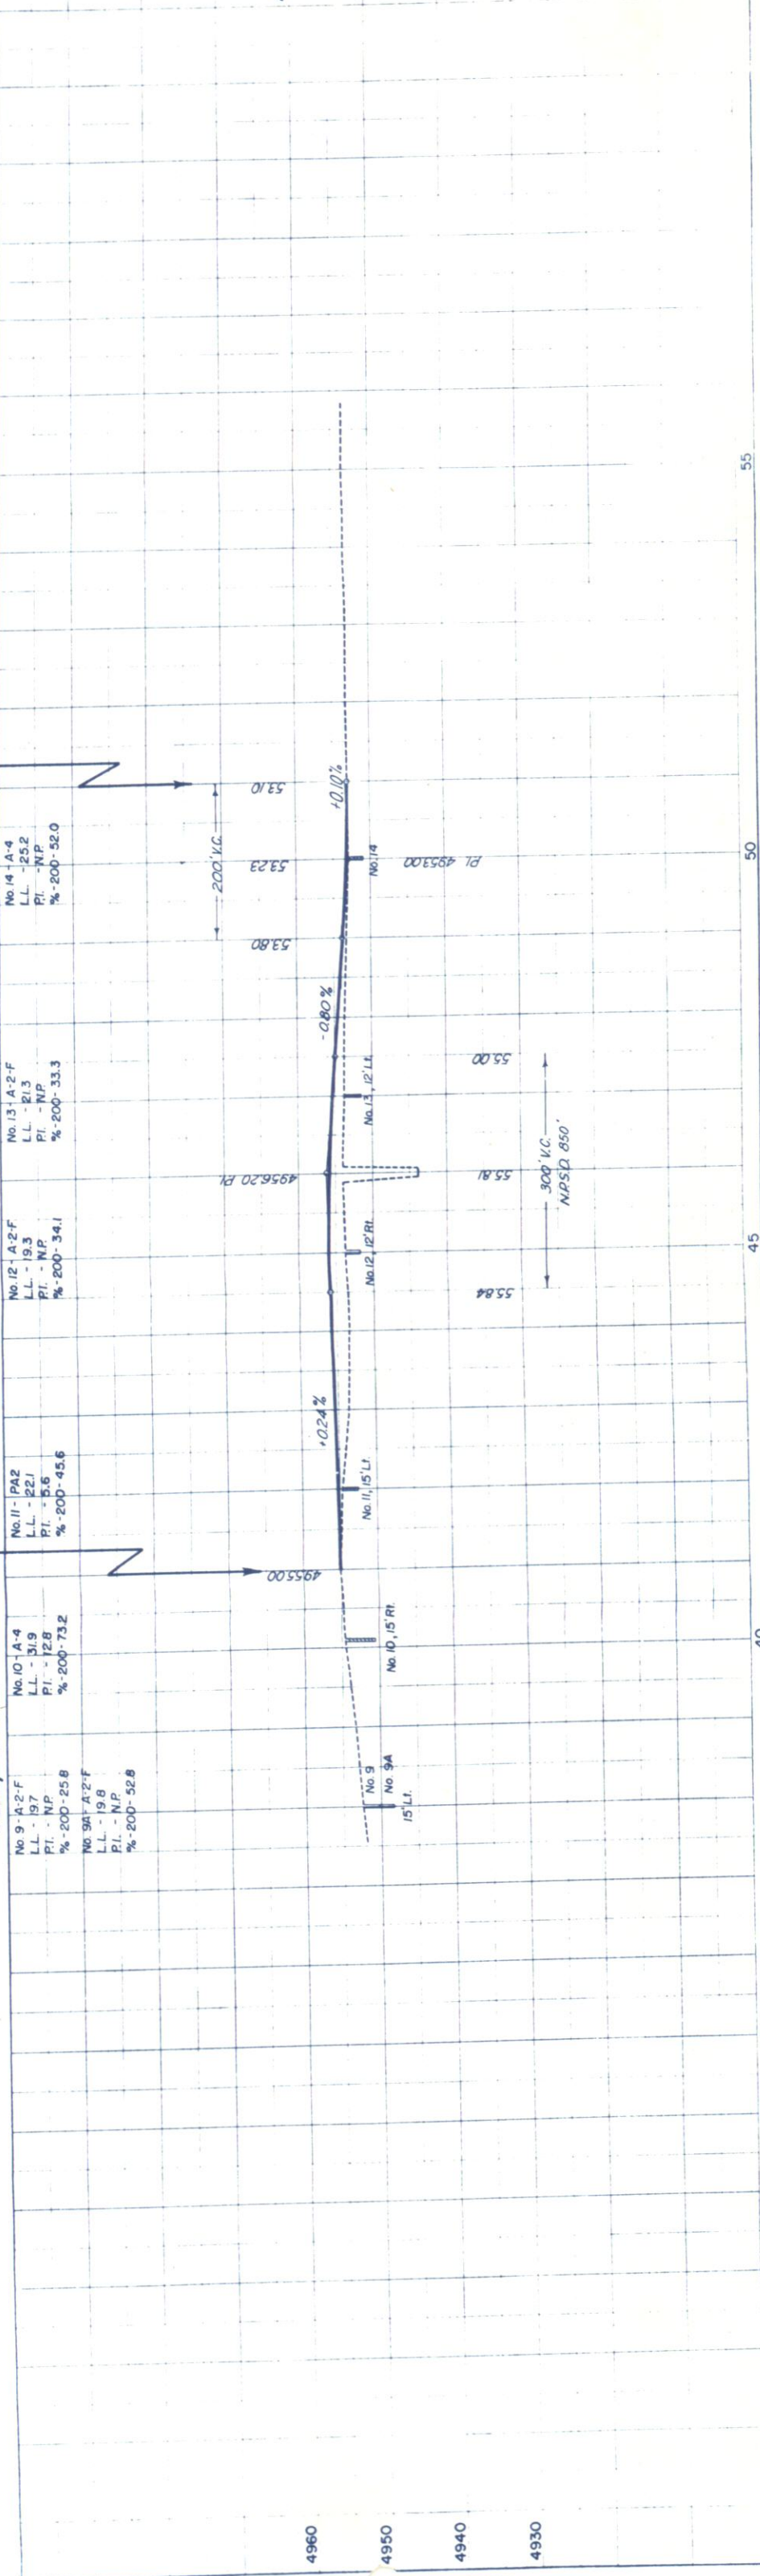


SEC. 10
T. 1 N. - R. 69 W.
SW 1/4 SE 1/4

SEC. 15
T. 1 N. - R. 69 W.
NW 1/4 NE 1/4

FED. ROAD DIST. NO.	STATE	PROJ. NO.	SHEET NO.	TOTAL SHEETS
3	COLO.	F4-1(4)	4	

Longmont-South

RIGHT OF WAY

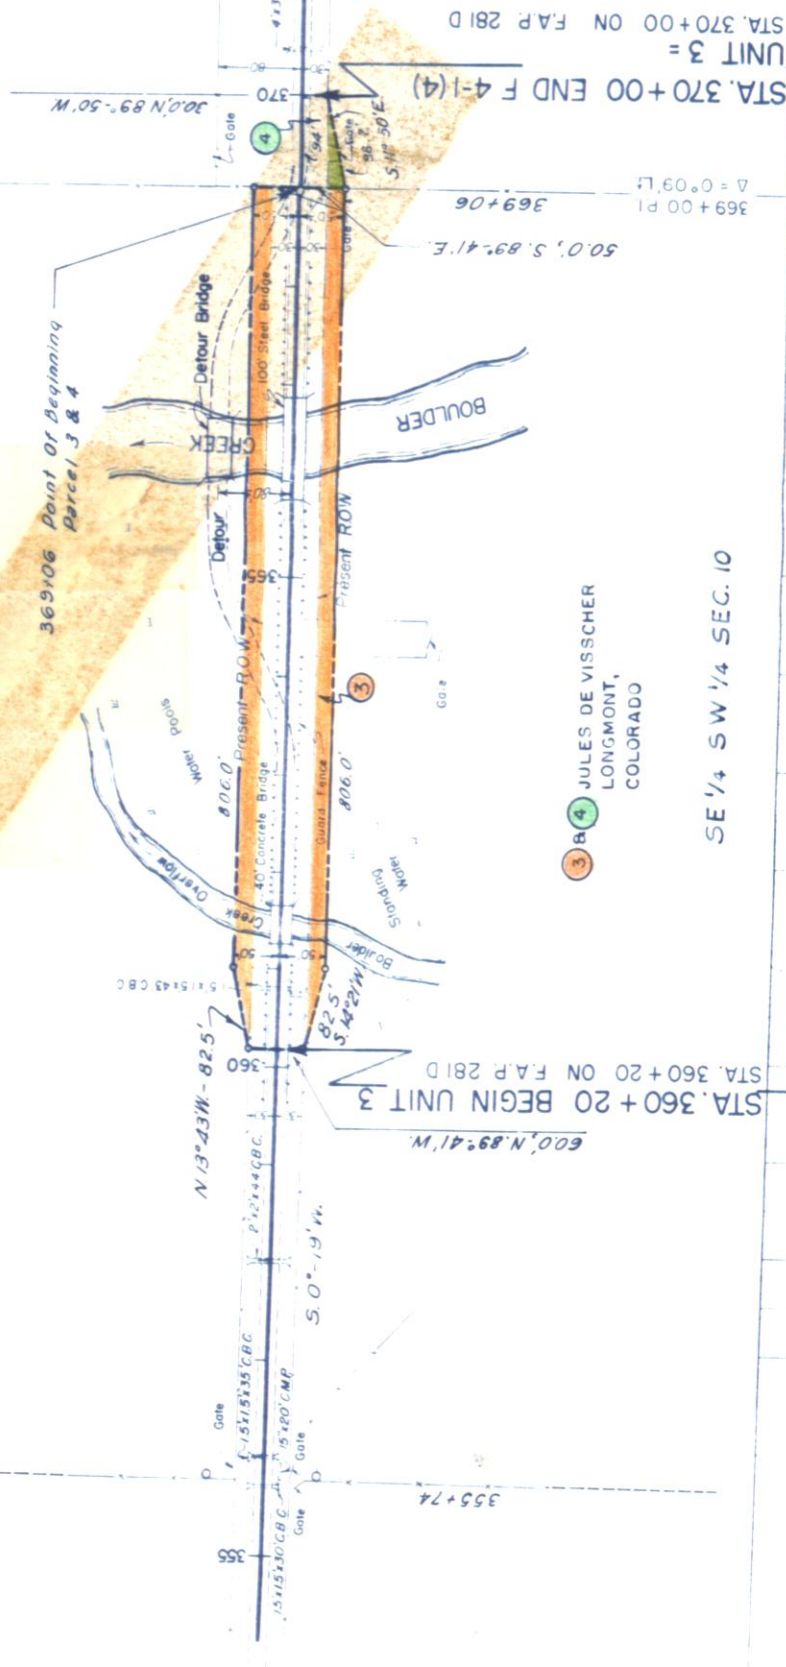

SE 1/4 SW 1/4 SEC. 10

NE 1/4 NW 1/4 SEC. 15

