
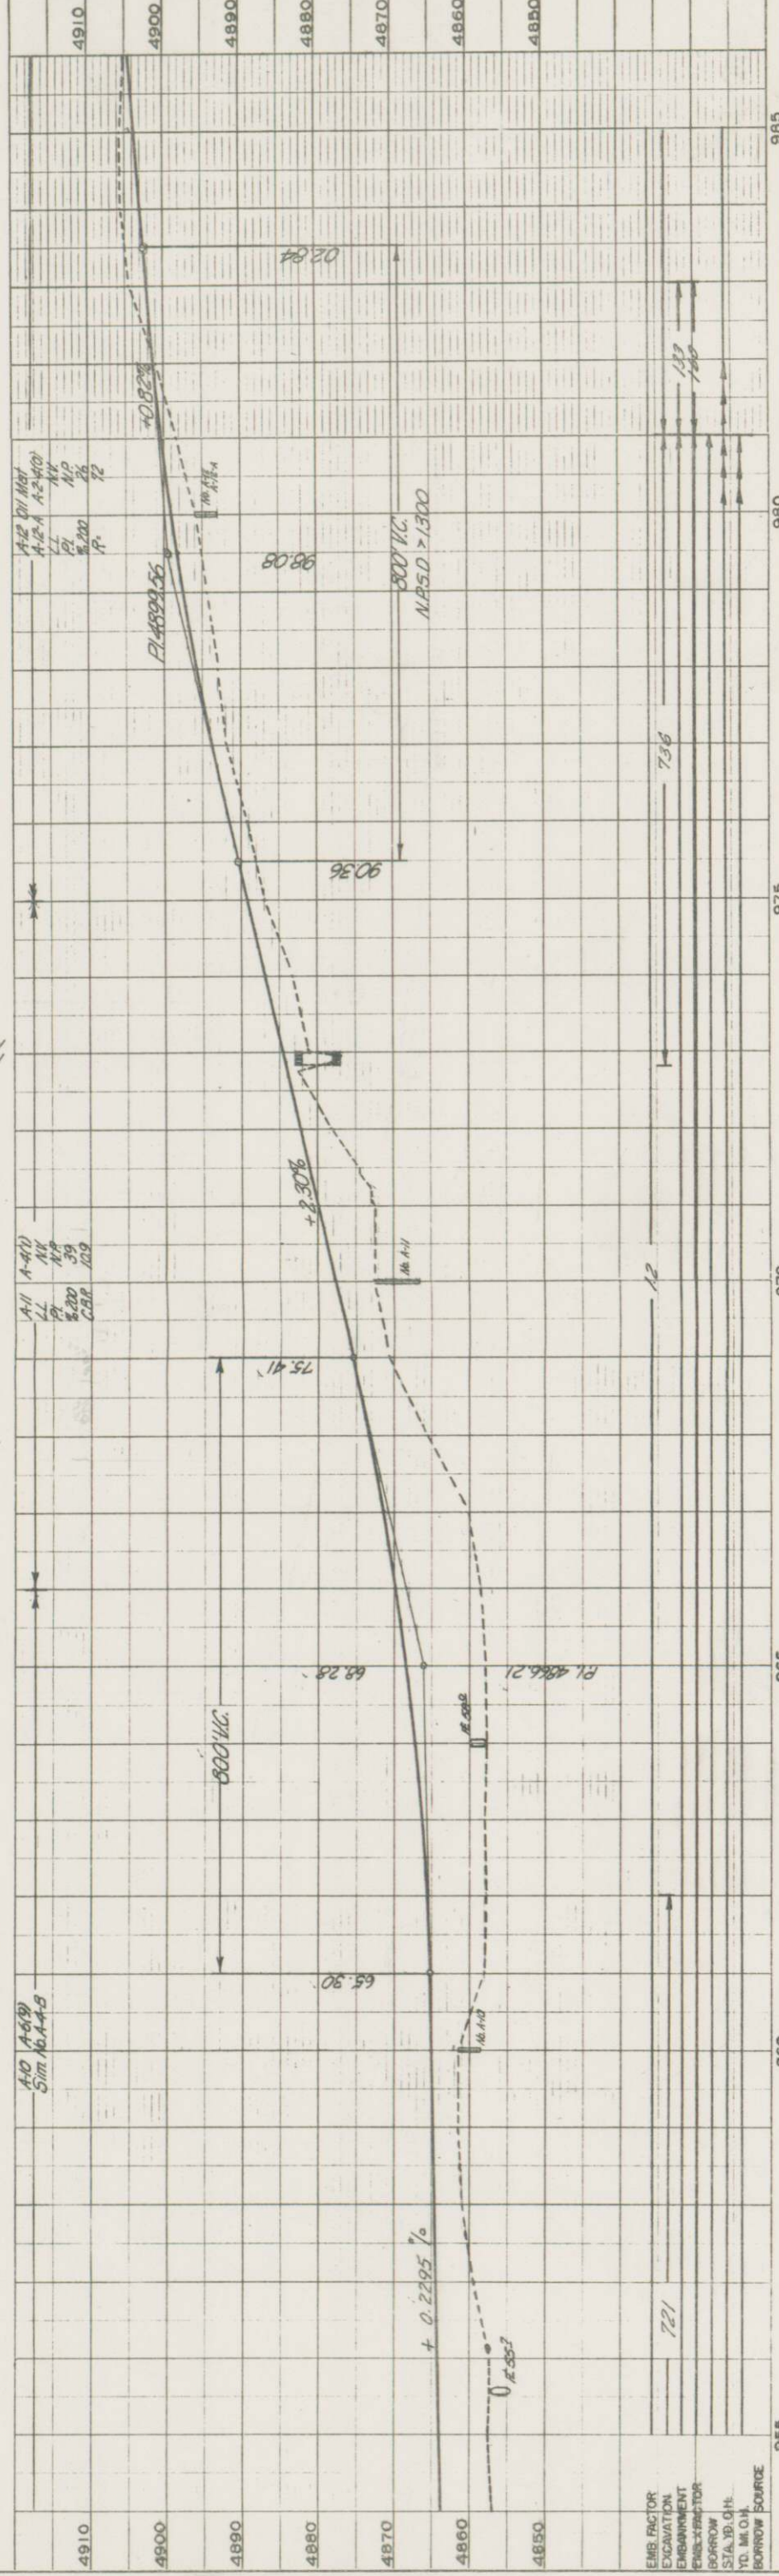


COLO
de 2/16/14
4 SEC. 14
R. 66 W.
LINING 985+
06-466 P. 00
(06/11/5 ON

96400496
27.92x.72

N. E. 1/4 SEC. 15
T. 2 N. R. 68 W.

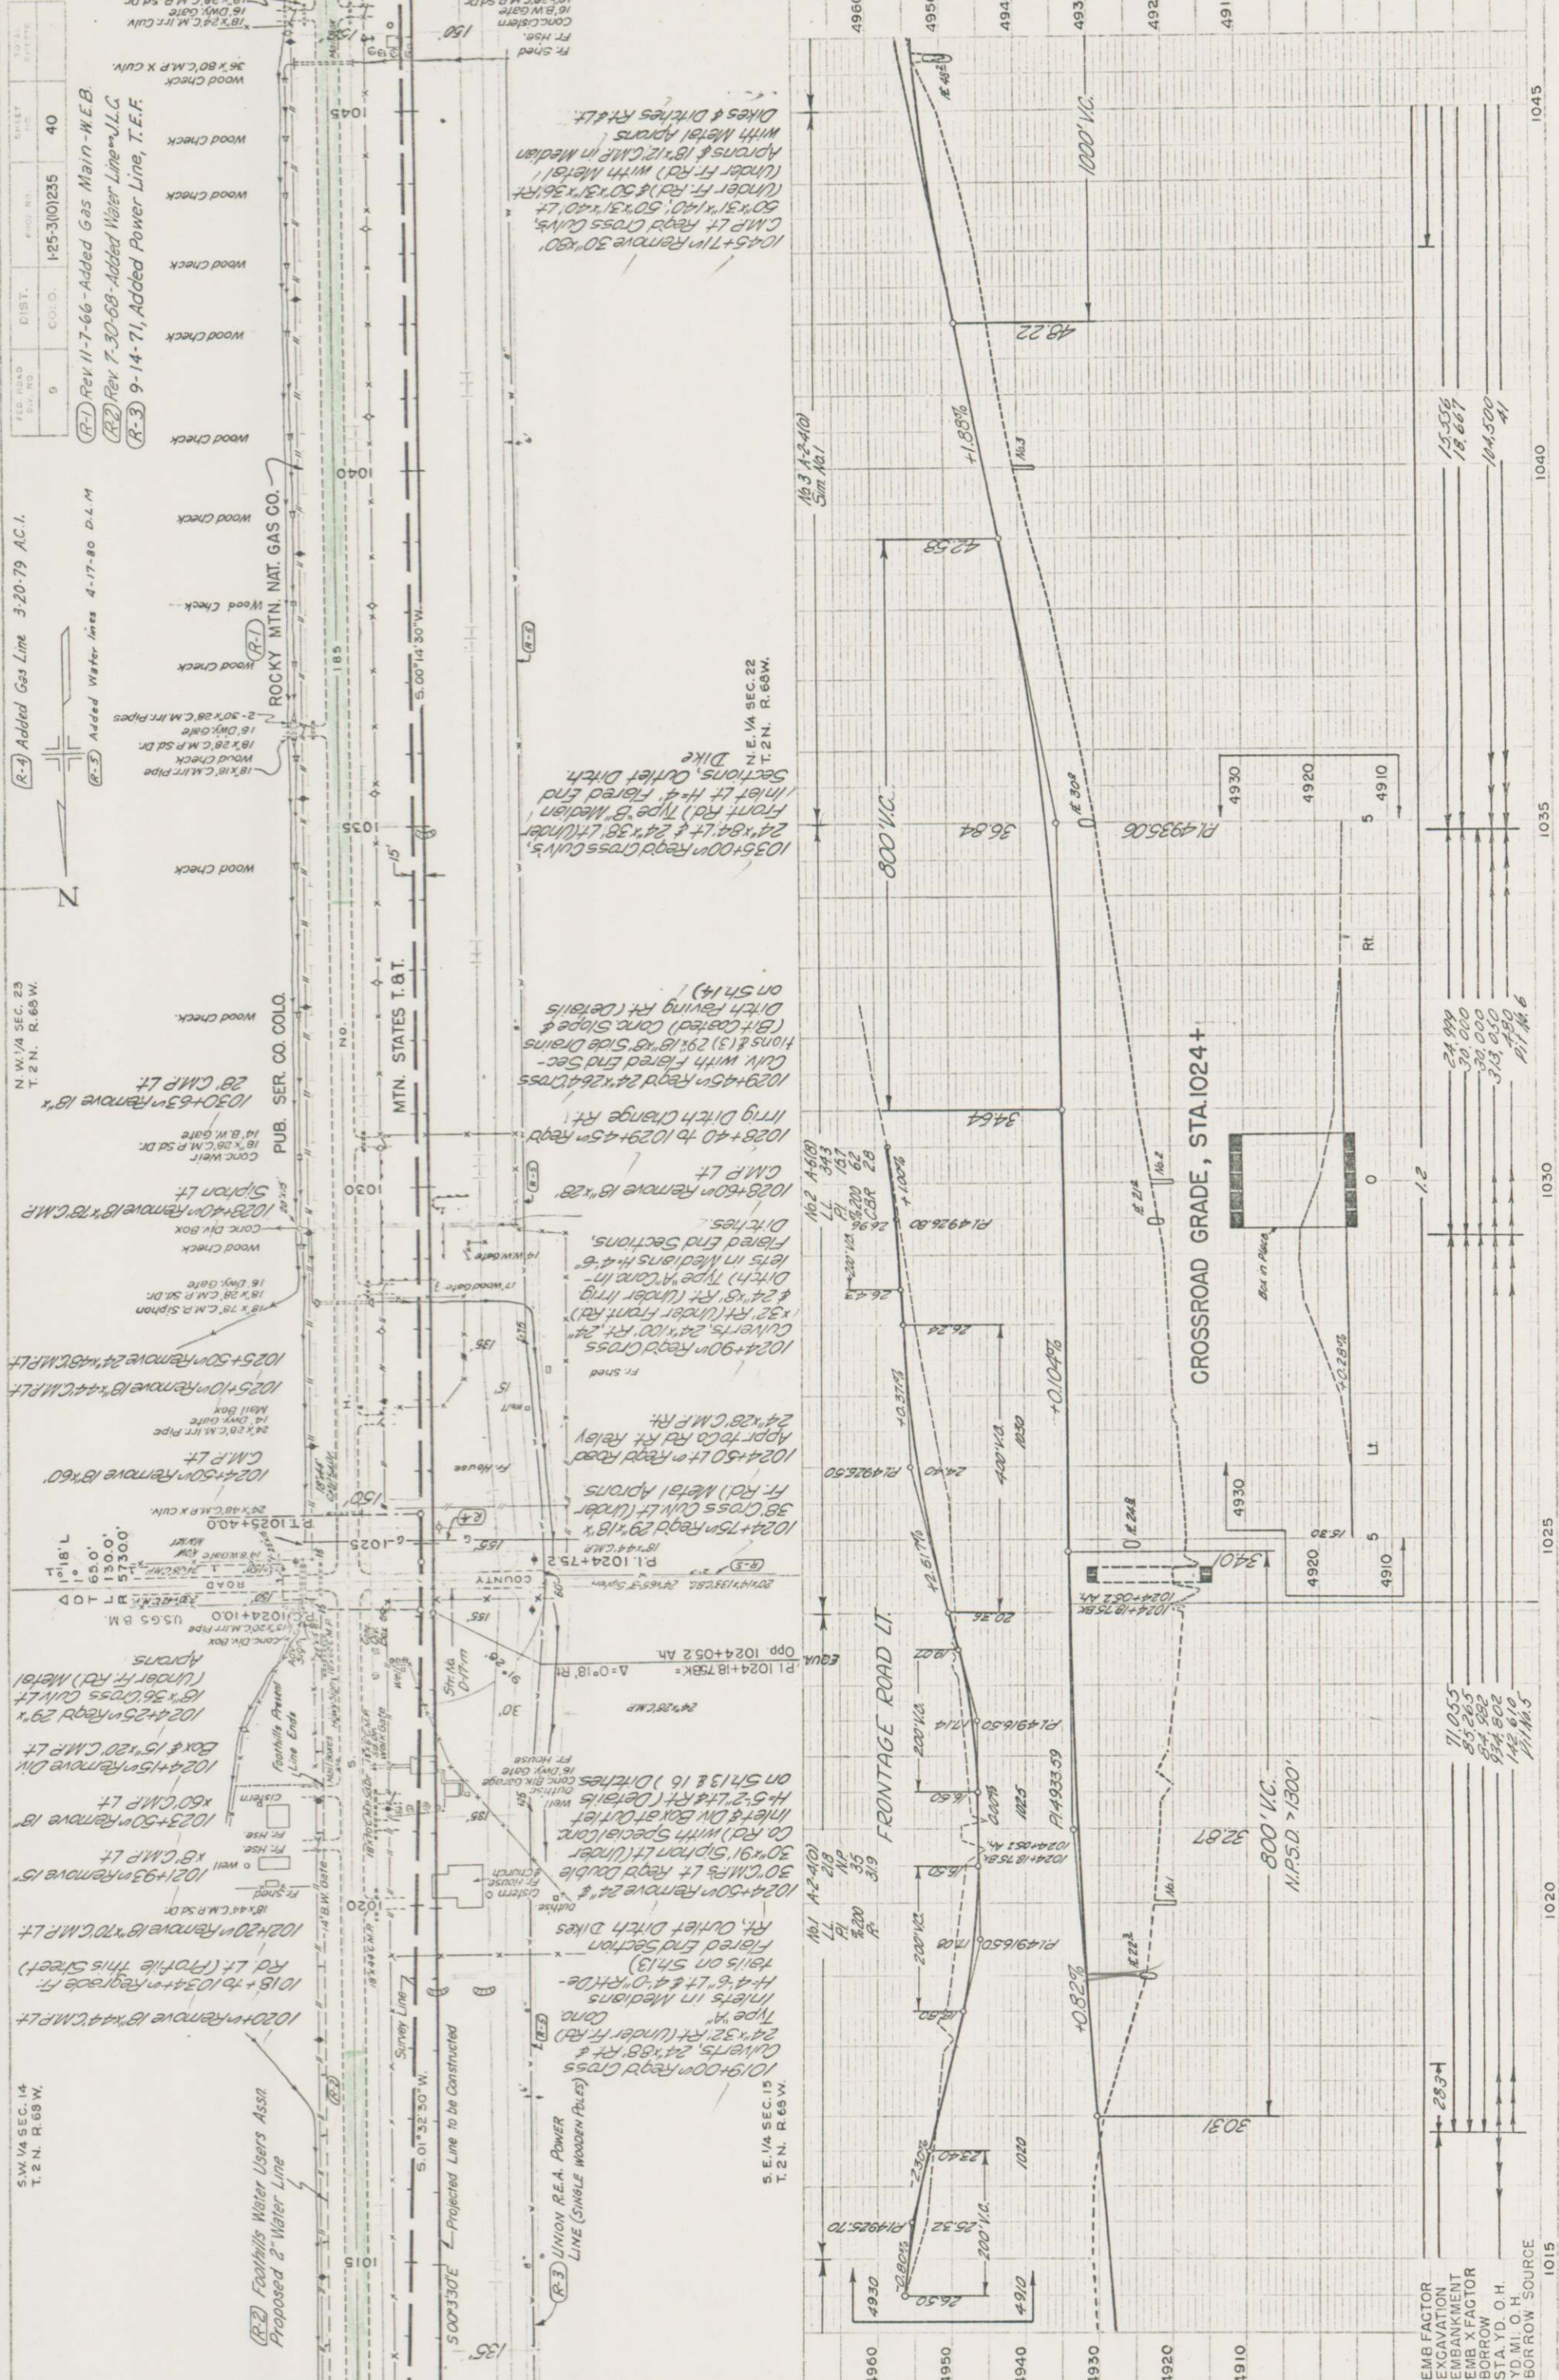

[illegible]

AUG 22 1962



NOV 17 1964

S.W. 1/4 SEC. 23
T. 2 N. R. 66 W.

N.W. 1/4 SEC. 23
T. 2 N. R. 66 W.

SEC. ROAD	DIST.	PROJ. NOS.	SHEET	TOTAL SHEETS
9	CCLO.	1-25-3(10)235	41	

(R-1) Rev 11-7-66 Added Gas Main - W.E.B.
(R-2) Added Water line 4-17-80 D.L.M.

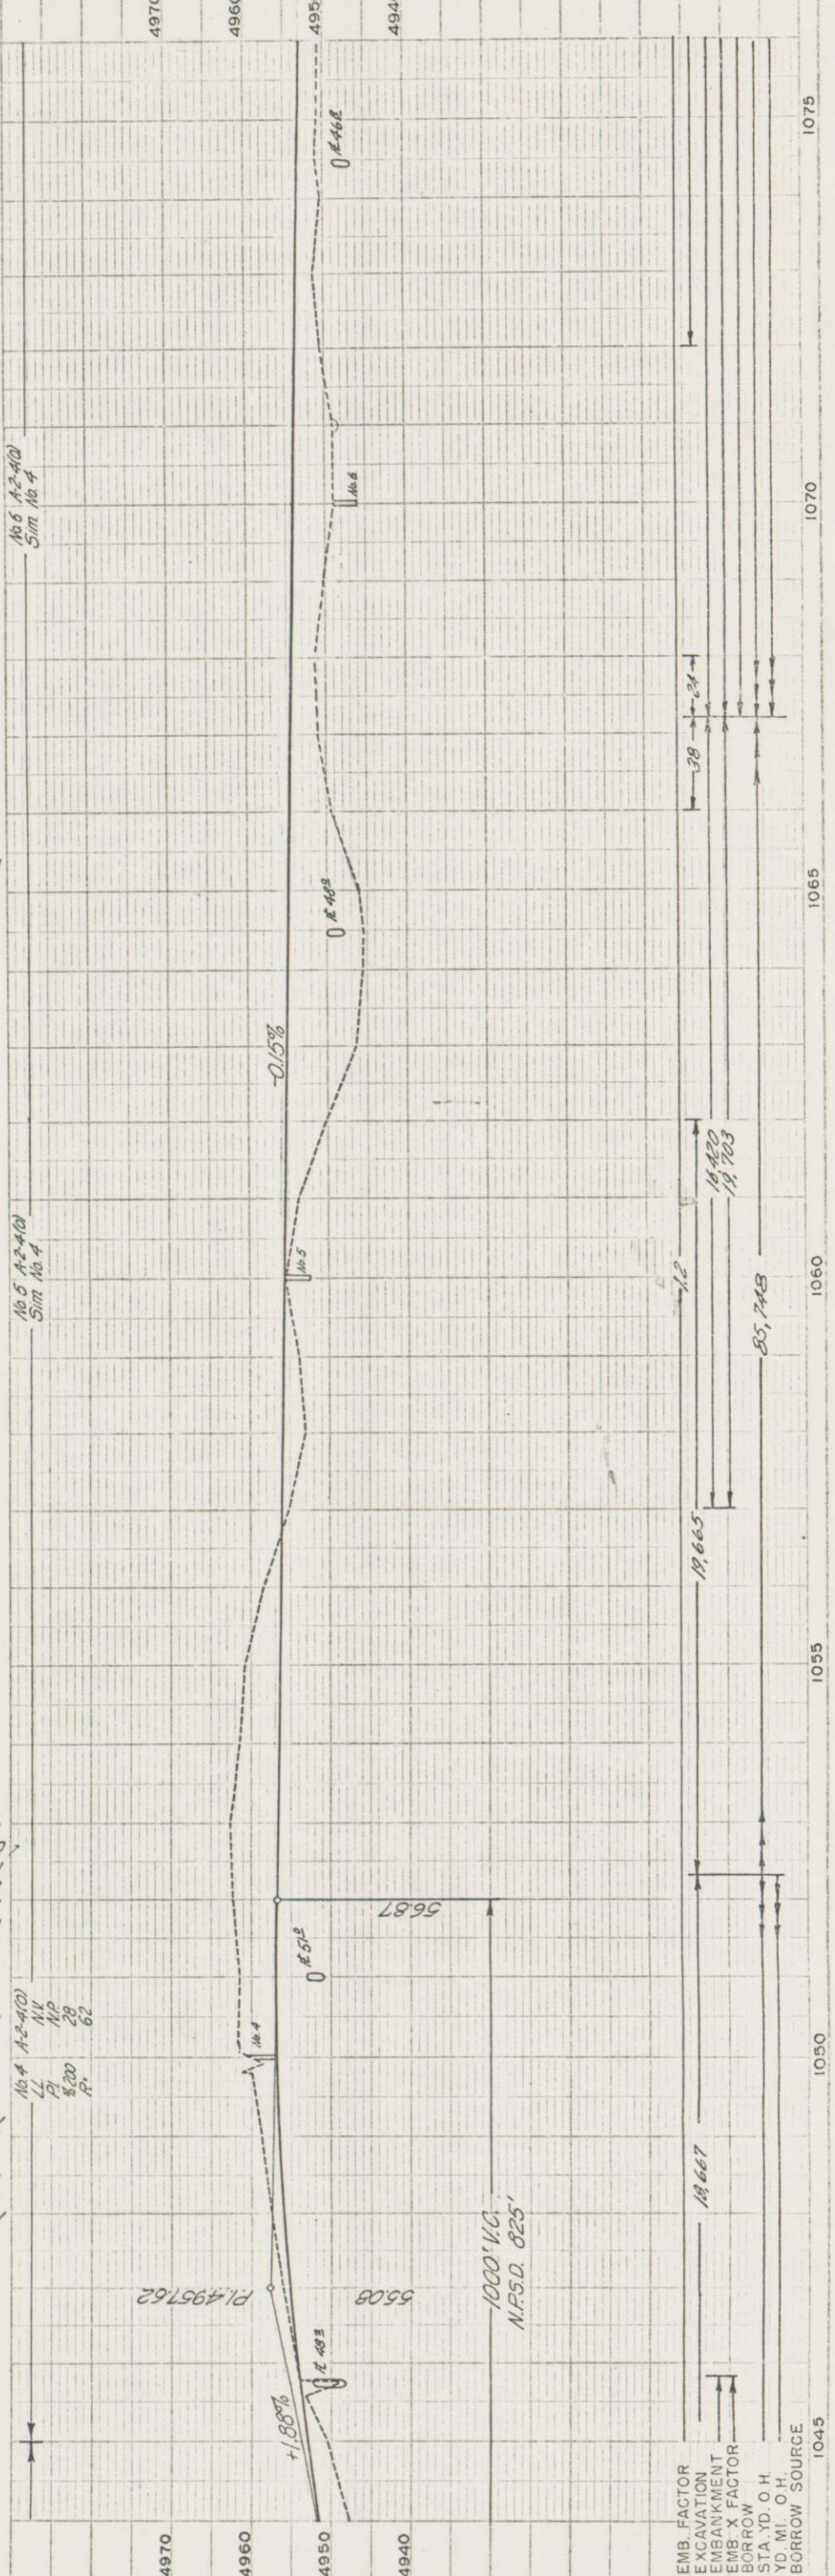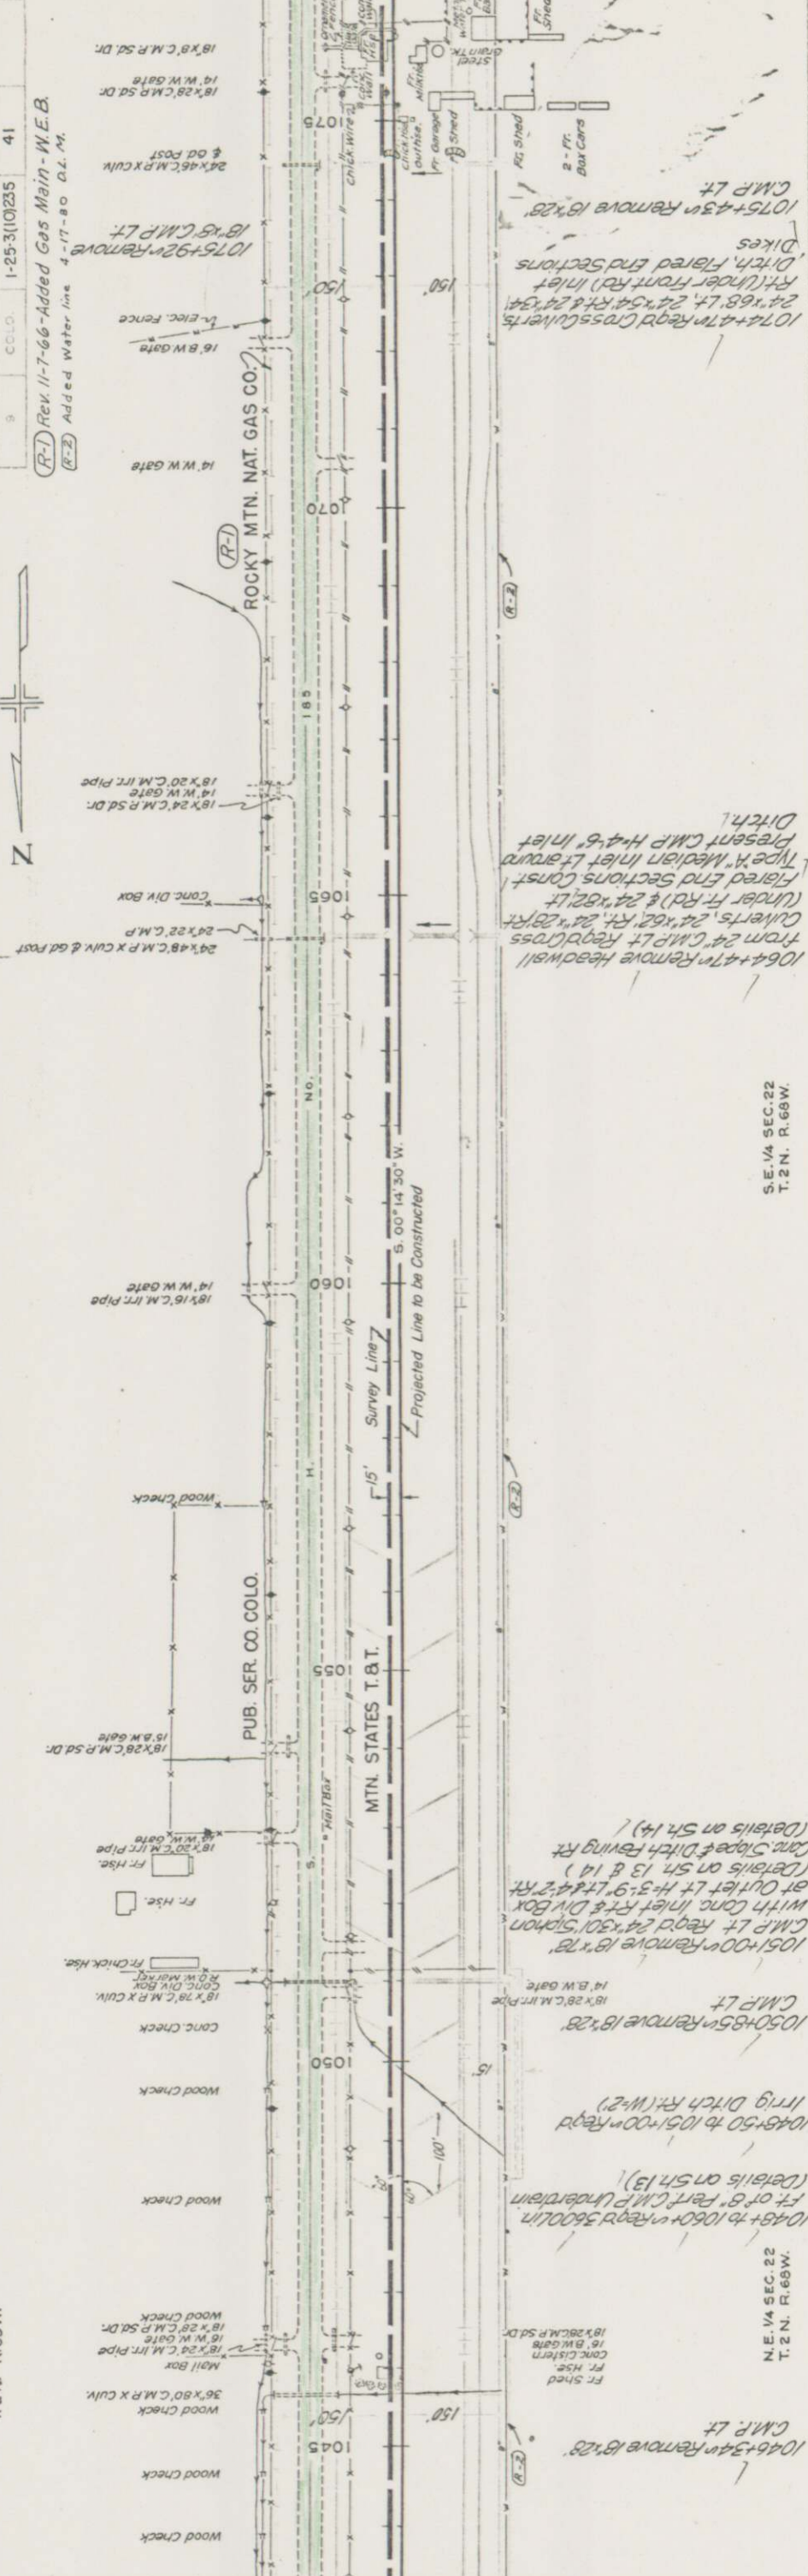

EMB. FACTOR
EXCAVATION
EMBANKMENT
EMB X FACTOR
BORROW
STA. YD. O.H.
YD. MI. O.H.
BORROW SOURCE

PROJECT	NO. 15291
DATE	11-7-66
BY	W.E.B.
CHECKED	W.E.B.
APPROVED	W.E.B.

NO. 15294	11-7-66
NO. 15294	11-7-66
NO. 15294	11-7-66

602170

MICROFILMED

