

DEPARTMENT OF TRANSPORTATION  
STATE OF COLORADO


RIGHT OF WAY PLAN OF PROPOSED  
FEDERAL AID PROJECT NO. IR-IM-NH(CX) 025-3(107) Unit 6  
I 25 US 36 HOV PHASE V  
STATE HIGHWAY NO. US 36  
ADAMS COUNTY

RIGHT OF WAY  
I-25, US 36 HOV PHASE V  
COMBINE INTERCHANGE  
US 36 @ FEDERAL BLVD

| FED. ROAD REGION | DIVISION       | PROJECT NUMBER                    | SHEET NUMBER |
|------------------|----------------|-----------------------------------|--------------|
| VII              | COLO.          | IR-IM-NH(CX) 025-3(107)<br>UNIT 6 | 1            |
| REVISIONS        |                |                                   |              |
| 6/21/99          | SHEET 16 ADDED |                                   | R5           |
|                  |                |                                   |              |
|                  |                |                                   |              |
CONVENTIONAL SIGNS

|                                       |                                                 |
|---------------------------------------|-------------------------------------------------|
| County Line                           |                                                 |
| Township or Range Line                |                                                 |
| Land Lines                            | Section Line 1/4 Section Line 1/16 Section Line |
| Property or Tract Line                |                                                 |
| City Limits                           |                                                 |
| Railroad                              |                                                 |
| Existing Road                         |                                                 |
| New Road                              |                                                 |
| Control of Access                     |                                                 |
| Access denied by Deed                 |                                                 |
| Right of Way Line                     |                                                 |
| Protected by Freeway(Virgin Location) |                                                 |
| Top of Cuts                           |                                                 |
| Toe of Fills                          |                                                 |
| Barbed Wire Fence                     |                                                 |
| Chain Link Fence                      |                                                 |
| Woven Wire-Combination Fence          |                                                 |
| Snow Fence                            |                                                 |
| Wood Fence                            |                                                 |
| Deer Fence                            |                                                 |
| Trees                                 | Deciduous Coniferous                            |
| Tel. & Teleg. Lines                   |                                                 |
| Electric Lines                        |                                                 |
| Elec. Trans. Tower                    |                                                 |
| Buried Tel. Cable                     |                                                 |
| Buried Electric Cable                 |                                                 |
| Gas Main                              |                                                 |
| Oil Main                              |                                                 |
| Water Main                            |                                                 |
| Sanitary Sewers                       |                                                 |
| Storm Sewers                          |                                                 |
| Road Approaches                       |                                                 |
| Section Corner                        |                                                 |
| Culverts & Drains                     |                                                 |
| Bridges                               |                                                 |

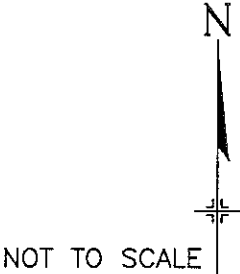

RIGHT OF WAY  
SCALES OF ORIGINAL DRAWINGS

PLAN SHEETS 1 : 30  
R.O.W. LENGTH OF PROJECT = 1143.56 meters/3751.88 feet  
1.14 km/.71 miles

INDEX OF SHEETS

- 1 TITLE SHEET
- 2A-2J R.O.W. TABULATION OF PROPERTIES
- 3A2-3J ROW MONUMENTATION & CONTROL
- 4 MONUMENTS TO BE SET
- 5-15 PLAN SHEETS
- 16 KEYMAP

BEGIN CONSTRUCTION  
IR-IM-NH(CX) 025-3(107)  
US 36 CL STA. 30+ 182.225

BEGIN R.O.W.  
IR-IM-NH(CX) 025-3(107) UNIT 6  
US 36 CL STA. 30 + 457.346

END R.O.W.  
IR-IM-NH(CX) 025-3(107) UNIT 6  
US 36 CL STA. 31 + 600.902

END CONSTRUCTION  
IR-IM-NH(CX) 025-3(107)  
US 36 CL STA. 31 + 700.000

BASIS OF BEARINGS

Basis of Bearings: All bearings are based on a line connecting the South quarter corner of Section 33, T. 2 S., R. 68 W. 6th P.M. (1" diameter axle) and the Center quarter corner of Section 33 (3 1/4" Aluminum cap stamped LS 11434) as bearing S. 00 04'25" W. as published by Zylstra Baker Surveying, Inc. for CDOT Project Number IM-IR(CX) 025-3(107) SH270 EXT.

DATE: 5/25/99  
Subaccount: 90085  
Region 6 ROW

|                                                                |      |
|----------------------------------------------------------------|------|
| DEPARTMENT OF TRANSPORTATION<br>FEDERAL HIGHWAY ADMINISTRATION |      |
| AUTHORIZED                                                     | DATE |
| DIVISION ADMINISTRATOR                                         |      |

6/21/99 13:20 D:\80095\Title.dwg R6-ROW/PS code 90085



R.O.W. TABULATION OF PROPERTIES IN ADAMS COUNTY

S.H. NO. 36

RIGHT OF WAY  
I-25, US-36 HOV PHASE V  
COMBINE INTERCHANGE  
US-36 @ FEDERAL BLVD.

| REVISIONS |  |  |
|-----------|--|--|
|           |  |  |
|           |  |  |
| PARCEL NO. | OWNER                                             | ADDRESS                                   | LOCATION<br>T. 2 S., R. 68 W., 6TH P.M.   | AREA IN SQ. METERS/SQ. FEET |                |           |       | PARCEL NO. | REMARKS |
|------------|---------------------------------------------------|-------------------------------------------|---|-----------------------------|----------------|-----------|-------|------------|---------|
|            |                                                   |                                           |   | PARCEL                      | TO BE ACQUIRED | REMAINDER |       |            |         |
|            |                                                   |                                           |   |                             |                | LEFT      | RIGHT |            |         |
| L607       | PAUL M. RODRIGUEZ and<br>MARIA RODRIGUEZ          | 1701 W. Chaffee Place<br>Denver, CO 80211 | Lot 34, Block 15, FAIRVIEW<br>SECOND FILING, a portion of<br>the N. 1/2 plus a portion of<br>the S. 1/2 of the N.E. 1/4,<br>also a portion of the N. 1/2<br>of the S.E. 1/4 of Sec. 32 | 67.9<br>731                 |                |           |       | L607       |         |
|            | Site:                                             | 7641 Elmwood Lane<br>Denver, CO 80221     |   |                             |                |           |       |            |         |
| L608       | MONA B. WYATT                                     | 11775 W. 53rd Place<br>Arvada, CO 80002   | Lot 33, Block 15, FAIRVIEW<br>SECOND FILING, a portion of<br>the N. 1/2 plus a portion of<br>the S. 1/2 of the N.E. 1/4,<br>also a portion of the N. 1/2<br>of the S.E. 1/4 of Sec. 32 | 67.9<br>731                 |                |           |       | L608       |         |
|            | Site:                                             | 7649 Elmwood Lane<br>Denver, CO 80221     |   |                             |                |           |       |            |         |
| L609       | ETHEL M. SCOTT                                    | 7651 Elmwood Lane<br>Denver, CO 80221     | Lot 32, Block 15, FAIRVIEW<br>SECOND FILING, a portion of<br>the N. 1/2 plus a portion of<br>the S. 1/2 of the N.E. 1/4,<br>also a portion of the N. 1/2<br>of the S.E. 1/4 of Sec. 32 | 67.9<br>731                 |                |           |       | L609       |         |
| L610       | JOSEF M. ZIELBAUER and<br>LAURANN ZIELBAUER       | 7659 Elmwood Lane<br>Denver, CO 80221     | Lot 31, Block 15, FAIRVIEW<br>SECOND FILING, a portion of<br>the N. 1/2 plus a portion of<br>the S. 1/2 of the N.E. 1/4,<br>also a portion of the N. 1/2<br>of the S.E. 1/4 of Sec. 32 | 67.9<br>731                 |                |           |       | L610       |         |
| L611       | RONALD L. GARRETT and<br>JOYCE M. GARRETT         | 7661 Elmwood Lane<br>Denver, CO 80221     | Lot 30, Block 15, FAIRVIEW<br>SECOND FILING, a portion of<br>the N. 1/2 plus a portion of<br>the S. 1/2 of the N.E. 1/4,<br>also a portion of the N. 1/2<br>of the S.E. 1/4 of Sec. 32 | 67.9<br>731                 |                |           |       | L611       |         |
| L612       | RUDOLPH F. MEYERS and<br>DORIS RUTH MEYERS        | 7669 Elmwood Lane<br>Denver, CO 80221     | Lot 29, Block 15, FAIRVIEW<br>SECOND FILING, a portion of<br>the N. 1/2 plus a portion of<br>the S. 1/2 of the N.E. 1/4,<br>also a portion of the N. 1/2<br>of the S.E. 1/4 of Sec. 32 | 67.9<br>731                 |                |           |       | L612       |         |
| L613       | RICK L. MARTINEZ and<br>LINDA ANN ARCHULETA, J.T. | 7671 Elmwood Lane<br>Denver, CO 80221     | Lot 28, Block 15, FAIRVIEW<br>SECOND FILING, a portion of<br>the N. 1/2 plus a portion of<br>the S. 1/2 of the N.E. 1/4,<br>also a portion of the N. 1/2<br>of the S.E. 1/4 of Sec. 32 | 67.9<br>731                 |                |           |       | L613       |         |

R.O.W. TABULATION OF PROPERTIES IN ADAMS COUNTY                      S.H. NO. 36

RIGHT OF WAY  
I-25, US-36 HOV PHASE V  
COMBINE INTERCHANGE  
US-36 @ FEDERAL BLVD.

| REVISIONS |  |  |
|-----------|--|--|
|           |  |  |
|           |  |  |
|           |  |  |
|           |  |  |
|           |  |  |

| PARCEL NO. | OWNER                                             | ADDRESS                                                                                 | LOCATION<br>T. 2 S., R. 68 W., 6TH P.M.   | AREA IN SQ. METERS/SQ. FEET |                |           |  | PARCEL NO. | REMARKS                                              |
|------------|---------------------------------------------------|-----------------------------------------------------------------------------------------|---|-----------------------------|----------------|-----------|--|------------|------------------------------------------------------|
|            |                                                   |                                                                                         |   | PARCEL                      | TO BE ACQUIRED | REMAINDER |  |            |                                                      |
|            |                                                   | LEFT                                                                                    | RIGHT   |                             |                |           |  |            |                                                      |
| L614       | WOLFGANG P. KIRCHER and<br>KAREN L. KIRCHER       | 7679 Elmwood Lane<br>Denver, CO 80221                                                   | Lot 27, Block 15, FAIRVIEW<br>SECOND FILING, a portion of<br>the N. 1/2 plus a portion of<br>the S. 1/2 of the N.E. 1/4,<br>also a portion of the N. 1/2<br>of the S.E. 1/4 of Sec. 32 | 102.4<br>1,103              |                |           |  | L614       |                                                      |
| L615       | WARREN E. SMITH and<br>GENEVIEVE L. SMITH         | 7681 Elmwood Lane<br>Denver, CO 80221                                                   | Lot 26, Block 15, FAIRVIEW<br>SECOND FILING, a portion of<br>the N. 1/2 plus a portion of<br>the S. 1/2 of the N.E. 1/4,<br>also a portion of the N. 1/2<br>of the S.E. 1/4 of Sec. 32 | 141.6<br>1,524              |                |           |  | L615       |                                                      |
| SE-615     | See L615                                          | See L615                                                                                |   | 41.8<br>450                 |                |           |  | SE-615     | For the construction & maintenance of roadway slopes |
| L616       | SANDRA L. CARLSON                                 | 2599 Skyline Dr.<br>Westminster, CO 80030                                               | Lot 42, Block 9, SKYLINE<br>VISTA FILING NO. 4, a part of<br>the N. 1/2 of the S.E. 1/4<br>of Sec. 32                                                                                  | 61.3<br>660                 |                |           |  | L616       |                                                      |
| L617       | SAMUEL ALBERT and<br>BESSIE L. ALBERT             | 2607 Skyline Dr.<br>Westminster, CO 80030                                               | Lot 41, Block 9, SKYLINE<br>VISTA FILING NO. 4, a part of<br>the N. 1/2 of the S.E. 1/4<br>of Sec. 32                                                                                  | 61.3<br>660                 |                |           |  | L617       |                                                      |
| L618       | ROBERT E. GARCIA                                  | 3104 Zenobia St.<br>Denver, CO 80212<br>Site: 2617 Skyline Dr.<br>Westminster, CO 80030 | Lot 40, Block 9, SKYLINE<br>VISTA FILING NO. 4, a part of<br>the N. 1/2 of the S.E. 1/4<br>of Sec. 32                                                                                  | 61.3<br>660                 |                |           |  | L618       |                                                      |
| L619       | FELIPE URUETA and REYNA<br>URUETA and JUANA ORTIZ | 2637 Skyline Dr.<br>Westminster, CO 80030                                               | Lot 39, Block 9, SKYLINE<br>VISTA FILING NO. 4, a part of<br>the N. 1/2 of the S.E. 1/4<br>of Sec. 32                                                                                  | 61.3<br>660                 |                |           |  | L619       |                                                      |
| L620       | HELEN B. HUMMEL                                   | 2657 Skyline Dr.<br>Westminster, CO 80030                                               | Lot 38 Block 9, SKYLINE<br>VISTA FILING NO. 4, a part of<br>the N. 1/2 of the S.E. 1/4<br>of Sec. 32                                                                                   | 61.3<br>660                 |                |           |  | L620       |                                                      |
| L621       | RAY G. WOOD                                       | 2677 Skyline Dr.<br>Westminster, CO 80030                                               | Lot 37 Block 9, SKYLINE<br>VISTA FILING NO. 4, a part of<br>the N. 1/2 of the S.E. 1/4<br>of Sec. 32                                                                                   | 61.3<br>660                 |                |           |  | L621       |                                                      |

R.O.W. TABULATION OF PROPERTIES IN ADAMS COUNTY

S.H. NO. 36

RIGHT OF WAY

I-25, US-36 HOV PHASE V

COMBINE INTERCHANGE

US-36 @ FEDERAL BLVD.

| PARCEL NO. | OWNER                        | ADDRESS                  | LOCATION<br>T. 2 S., R. 68 W., 6TH P.M.                             | AREA IN SQ. METERS/SQ. FEET |                |           |       | PARCEL NO. | REMARKS |
|------------|------------------------------|--------------------------|---------------------------------------------------------------------|-----------------------------|----------------|-----------|-------|------------|---------|
|            |                              |                          |                                                                     | PARCEL                      | TO BE ACQUIRED | REMAINDER |       |            |         |
|            |                              |                          |                                                                     |                             |                | LEFT      | RIGHT |            |         |
| L622       | RALPH AVOLIO and PATRICIA    | 2687 Skyline Dr.         | Lot 36 ,Block 9, SKYLINE                                            | 61.3                        |                |           |       | L622       |         |
|            | ANN AVOLIO                   | Westminster, CO 80030    | VISTA FILING NO. 4, a part of the N. 1/2 of the S.E. 1/4 of Sec. 32 | 660                         |                |           |       |            |         |
|            |                              |                          |                                                                     |                             |                |           |       |            |         |
| L623       | OLIVE MARIE QUINTANA and     | 1694 S. W. Fairview Ave. | Lot 35, Block 9, SKYLINE                                            | 63.1                        |                |           |       | L623       |         |
|            | LEROY QUINTANA, JR.          | Dallas, OR 97338         | VISTA FILING NO. 4, a part of the N. 1/2 of the S.E. 1/4 of Sec. 32 | 679                         |                |           |       |            |         |
|            | Site:                        | 2697 Skyline Dr.         |                                                                     |                             |                |           |       |            |         |
|            |                              | Westminster, CO 80030    |                                                                     |                             |                |           |       |            |         |
|            |                              |                          |                                                                     |                             |                |           |       |            |         |
| L624       | HARRY H. NAKAZONO and        | 2705 Skyline Dr.         | Lot 34, Block 9, SKYLINE                                            | 66.7                        |                |           |       | L624       |         |
|            | SATCHIKO NAKAZONO            | Westminster, CO 80030    | VISTA FILING NO. 4, a part of the N. 1/2 of the S.E. 1/4 of Sec. 32 | 718                         |                |           |       |            |         |
|            |                              |                          |                                                                     |                             |                |           |       |            |         |
| L625       | MARY L. WARD                 | 2715 Skyline Dr.         | Lot 33, Block 9, SKYLINE                                            | 65.5                        |                |           |       | L625       |         |
|            |                              | Westminster, CO 80030    | VISTA FILING NO. 4, a part of the N. 1/2 of the S.E. 1/4 of Sec. 32 | 705                         |                |           |       |            |         |
|            |                              |                          |                                                                     |                             |                |           |       |            |         |
| L626       | HENRY P. PASIONEK, LORITA M. | 2725 Skyline Dr.         | Lot 32, Block 9, SKYLINE                                            | 61.3                        |                |           |       | L626       |         |
|            | PASIONEK                     | Westminster, CO 80030    | VISTA FILING NO. 4, a part of the N. 1/2 of the S.E. 1/4 of Sec. 32 | 660                         |                |           |       |            |         |
|            |                              |                          |                                                                     |                             |                |           |       |            |         |
| L627       | SERGIO AVITIA                | 2735 Skyline Dr.         | Lot 31, Block 9, SKYLINE                                            | 61.3                        |                |           |       | L627       |         |
|            |                              | Westminster, CO 80030    | VISTA FILING NO. 4, a part of the N. 1/2 of the S.E. 1/4 of Sec. 32 | 660                         |                |           |       |            |         |
|            |                              |                          |                                                                     |                             |                |           |       |            |         |
| L628       | CYNTHIA E. TIMBERLAKE and    | 2755 Skyline Dr.         | Lot 30, Block 9, SKYLINE                                            | 61.3                        |                |           |       | L628       |         |
|            | RICHARD W. TIMBERLAKE        | Westminster, CO 80030    | VISTA FILING NO. 4, a part of the N. 1/2 of the S.E. 1/4 of Sec. 32 | 660                         |                |           |       |            |         |
|            |                              |                          |                                                                     |                             |                |           |       |            |         |
| L629       | THEODORE R. FISCHER and      | 2765 Skyline Dr.         | Lot 29, Block 9, SKYLINE                                            | 61.3                        |                |           |       | L629       |         |
|            | Carol M. FISCHER             | Westminster, CO 80030    | VISTA FILING NO. 4, a part of the N. 1/2 of the S.E. 1/4 of Sec. 32 | 660                         |                |           |       |            |         |
|            |                              |                          |                                                                     |                             |                |           |       |            |         |
## R.O.W. TABULATION OF PROPERTIES IN ADAMS COUNTY

S.H. NO. 36

|                     |          |                                   |              |
|---------------------|----------|-----------------------------------|--------------|
| FED. ROAD<br>REGION | DIVISION | PROJ. NO.                         | SHEET<br>NO. |
| VIII                | COLO.    | IR-IM-NH(CX) 025-3(107)<br>UNIT 6 | 2D           |

RIGHT OF WAY  
I-25, US-36 HOV PHASE V  
COMBINE INTERCHANGE  
US-36 @ FEDERAL BLVD.

| REVISIONS |                  |    |
|-----------|------------------|----|
| 8/17/99   | L635 NAME CHANGE | R6 |
|           |                  |    |
|           |                  |    |
|           |                  |    |
|           |                  |    |

| PARCEL NO. | OWNER                       | ADDRESS               | LOCATION<br>T. 2 S., R. 68 W., 6TH P.M. | AREA IN SQ. METERS/SQ. FEET |                |           |       | PARCEL NO. | REMARKS |
|------------|-----------------------------|-----------------------|-----------------------------------------|-----------------------------|----------------|-----------|-------|------------|---------|
|            |                             |                       |                                         | PARCEL                      | TO BE ACQUIRED | REMAINDER |       |            |         |
|            |                             | LEFT                  | RIGHT                                   |                             |                |           |       |            |         |
| L630       | LISA M. PATTERSON, GEORGE   | 2775 Skyline Dr.      | Lot 28, Block 9, SKYLINE                | 61.3                        |                |           |       | L630       |         |
|            | PATTERSON, DOROTHY S.       | Westminster, CO 80030 | VISTA FILING NO. 4, a part of           | 660                         |                |           |       |            |         |
|            | PATTERSON                   |                       | the N. 1/2 of the S.E. 1/4              |                             |                |           |       |            |         |
|            |                             |                       | of Sec. 32                              |                             |                |           |       |            |         |
| L631       | JUNE H. VENABLE             | 3521 W. 76th Ave.     | Lot 27, Block 9, SKYLINE                | 77.8                        |                |           |       | L631       |         |
|            |                             | Westminster, CO 80030 | VISTA FILING NO. 4, a part of           | 838                         |                |           |       |            |         |
|            | Site: 2785 Skyline Dr.      |                       | the N. 1/2 of the S.E. 1/4              |                             |                |           |       |            |         |
|            |                             | Westminster, CO 80030 | of Sec. 32                              |                             |                |           |       |            |         |
| L632       | JOHN A. CASTILLO and        | 2795 Skyline Dr.      | Lot 26, Block 9, SKYLINE                | 81.1                        |                |           |       | L632       |         |
|            | MARGARET D. CASTILLO        | Westminster, CO 80030 | VISTA FILING NO. 4, a part of           | 873                         |                |           |       |            |         |
|            |                             |                       | the N. 1/2 of the S.E. 1/4              |                             |                |           |       |            |         |
|            |                             |                       | of Sec. 32                              |                             |                |           |       |            |         |
| L633       | GENE L. WECKER and MARY     | 2797 Skyline Dr.      | Lot 25, Block 9, SKYLINE                | 78.1                        |                |           |       | L633       |         |
|            | LOUISE WECKER               | Westminster, CO 80030 | VISTA FILING NO. 4, a part of           | 841                         |                |           |       |            |         |
|            |                             |                       | the N. 1/2 of the S.E. 1/4              |                             |                |           |       |            |         |
|            |                             |                       | of Sec. 32                              |                             |                |           |       |            |         |
| L634       | STEVEN J. SOLIS and MERLENE | 2805 Skyline Dr.      | Lot 24, Block 9, SKYLINE                | 61.3                        |                |           |       | L634       |         |
|            | SOLIS                       | Westminster, CO 80030 | VISTA FILING NO. 4, a part of           | 660                         |                |           |       |            |         |
|            |                             |                       | the N. 1/2 of the S.E. 1/4              |                             |                |           |       |            |         |
|            |                             |                       | of Sec. 32                              |                             |                |           |       |            |         |
| L635       | JOSEPH A. SIKES             | 2835 Skyline Dr.      | Lot 23, Block 9, SKYLINE                | 61.3                        |                |           |       | L635       |         |
|            |                             | Westminster, CO 80030 | VISTA FILING NO. 4, a part of           | 660                         |                |           |       |            |         |
|            |                             |                       | the N. 1/2 of the S.E. 1/4              |                             |                |           |       |            |         |
|            |                             |                       | of Sec. 32                              |                             |                |           |       |            |         |
| L636       | ANDREW A. ACHULETA and      | 2855 Skyline Dr.      | Lot 22, Block 9, SKYLINE                | 68.4                        |                |           |       | L636       |         |
|            | BERNICE M. ACHULETA         | Westminster, CO 80030 | VISTA FILING NO. 4, a part of           | 736                         |                |           |       |            |         |
|            |                             |                       | the N. 1/2 of the S.E. 1/4              |                             |                |           |       |            |         |
|            |                             |                       | of Sec. 32                              |                             |                |           |       |            |         |
| 637        | RYAN A. HEIN                | 2875 Skyline Dr.      | Lot 21, Block 9, SKYLINE                | 8.1                         | 8.1            |           | 807.1 | 637        |         |
|            |                             | Westminster, CO 80030 | VISTA FILING NO. 4, a part of           | 87                          | 87             |           | 8687  |            |         |
|            |                             |                       | the N. 1/2 of the S.E. 1/4              |                             |                |           |       |            |         |
|            |                             |                       | of Sec. 32                              |                             |                |           |       |            |         |
| L637       | See 637                     | See 637               |                                         | 79.5                        |                |           |       | L637       |         |
|            |                             |                       |                                         | 856                         |                |           |       |            |         |
| UE-637     | See 637                     | See 637               |                                         | 7.3                         |                |           |       | UE-637     |         |
|            |                             |                       |                                         | 79                          |                |           |       |            |         |

## R.O.W. TABULATION OF PROPERTIES IN ADAMS COUNTY

S.H. NO. 36

| FED. ROAD REGION | DIVISION | PROJ. NO.                         | SHEET NO. |
|------------------|----------|-----------------------------------|-----------|
| VIII             | COLO.    | IR-IM-NH(CX) 025-3(107)<br>UNIT 6 | 2E        |

RIGHT OF WAY  
I-25, US-36 HOV PHASE V  
COMBINE INTERCHANGE  
US-36 @ FEDERAL BLVD.

| REVISIONS |                          |    |
|-----------|--------------------------|----|
| 8/30/99   | ADD L639, L640, L641,    |    |
|           | L 642, L643, L644, L645, | R6 |
| 9/17/99   | NAME CHANGE TE-643, L643 | R6 |

| PARCEL NO. | OWNER                          | ADDRESS               | LOCATION<br>T. 2 S., R. 68 W., 6TH P.M.                                  | AREA IN SQ. METERS/SQ. FEET |                |           |       | PARCEL NO. | REMARKS                                       |
|------------|--------------------------------|-----------------------|--------------------------------------------------------------------------|-----------------------------|----------------|-----------|-------|------------|-----------------------------------------------|
|            |                                |                       |                                                                          | PARCEL                      | TO BE ACQUIRED | REMAINDER |       |            |                                               |
|            |                                | LEFT                  | RIGHT                                                                    |                             |                |           |       |            |                                               |
| 638        | SUE SPANGLER SINGLETON         | 2895 Skyline Dr.      | Lot 20, Block 9, SKYLINE                                                 | 126.7                       |                |           | 735.6 | 638        |                                               |
|            |                                | Westminster, CO 80030 | VISTA FILING NO. 4, a part of the N. 1/2 of the S.E. 1/4 of Sec. 32      | 1364                        |                |           | 7918  |            |                                               |
| UF-638     | See 638                        | See 638               |                                                                          | 82.1                        |                |           |       | UF-638     |                                               |
| TE-639     | JAMES A. BARTON and VICKI      | 7581 Eliot St.        | Lot 19, Block 9, SKYLINE                                                 | 70.5                        |                |           |       | TE-639     | For the construction of a sound barrier wall. |
| L639       | J. BARTON                      | Westminster, CO 80030 | VISTA FILING NO. 3, in a part of the N.W. 1/4 of the S.E. 1/4 of Sec. 32 | 70.5                        |                |           |       | L639       |                                               |
| UF-639     | See TE-639                     | See TE-639            |                                                                          | 34.5                        |                |           |       | UF-639     |                                               |
| TE-640     | JOHN TIMOTHY BRAEMER           | 7571 Eliot St.        | Lot 18, Block 9, SKYLINE                                                 | 55.7                        |                |           |       | TE-640     | For the construction of a sound barrier wall. |
| L640       |                                | Westminster, CO 80030 | VISTA FILING NO. 3, in a part of the N.W. 1/4 of the S.E. 1/4 of Sec. 32 | 55.7                        |                |           |       | L640       |                                               |
| TE-641     | JOE KERCEL, JR., AS TRUSTEE    | 10388 W. 81st Ave.    | Lot 17, Block 9, SKYLINE                                                 | 55.7                        |                |           |       | TE-641     | For the construction of a sound barrier wall. |
| L641       | OF THE JOE KERCEL, JR., FAMILY | Arvada, CO 80005      | VISTA FILING NO. 3, in a part of the N.W. 1/4 of the S.E. 1/4 of Sec. 32 | 55.7                        |                |           |       | L641       |                                               |
|            | TRUST DATED 1/21/94 Site:      | 7561 Eliot St.        |                                                                          |                             |                |           |       |            |                                               |
|            |                                | Westminster, CO 80030 |                                                                          |                             |                |           |       |            |                                               |
| TE-642     | MANUEL A. RIVERA ALEMAN and    | 7551 Eliot St.        | Lot 16, Block 9, SKYLINE                                                 | 55.7                        |                |           |       | TE-642     | For the construction of a sound barrier wall. |
| L642       | CELIA RIVERA                   | Westminster, CO 80030 | VISTA FILING NO. 3, in a part of the N.W. 1/4 of the S.E. 1/4 of Sec. 32 | 55.7                        |                |           |       | L642       |                                               |
| TE-643     | TERESA OLIDE and               | 7541 Eliot St.        | Lot 15, Block 9, SKYLINE                                                 | 67.6                        |                |           |       | TE-643     | For the construction of a sound barrier wall. |
| L643       | JUAN OLIDE JR.                 | Westminster, CO 80030 | VISTA FILING NO. 3, in a part of the N.W. 1/4 of the S.E. 1/4 of Sec. 32 | 67.6                        |                |           |       | L643       |                                               |
| TE-644     | DUANE H. LIPPERT and VIRGIT    | 7531 Eliot St.        | Lot 14, Block 9, SKYLINE                                                 | 69.7                        |                |           |       | TE-644     | For the construction of a sound barrier wall. |
| L644       | U. LIPPERT                     | Westminster, CO 80030 | VISTA FILING NO. 3, in a part of the N.W. 1/4 of the S.E. 1/4 of Sec. 32 | 69.7                        |                |           |       | L644       |                                               |
| TE-645     | RUBIN WEINMEISTER              | 7521 Eliot St.        | Lot 13, Block 9, SKYLINE                                                 | 74.0                        |                |           |       | TE-645     | For the construction of a sound barrier wall. |
| L645       |                                | Westminster, CO 80030 | VISTA FILING NO. 3, in a part of the N.W. 1/4 of the S.E. 1/4 of Sec. 32 | 74.0                        |                |           |       | L645       |                                               |

08/30/99 16:42 E:\90085\UN6\NEW2 REC66-RUV/PS

R.O.W. TABULATION OF PROPERTIES IN ADAMS COUNTY

S.H. NO. 36

|                     |          |                                   |              |
|---------------------|----------|-----------------------------------|--------------|
| FED. ROAD<br>REGION | DIVISION | PROJ. NO.                         | SHEET<br>NO. |
| VIII                | COLO.    | IR-IM-NH(CX) 025-3(107)<br>UNIT 6 | 2F           |

RIGHT OF WAY  
I-25, US-36 HOV PHASE V  
COMBINE INTERCHANGE  
US-36 @ FEDERAL BLVD.

| REVISIONS |                   |    |
|-----------|-------------------|----|
| 8/30/99   | ADD L646 and L647 | R6 |

| PARCEL NO. | OWNER                           | ADDRESS                | LOCATION<br>T. 2 S., R. 68 W., 6TH P.M.                                  | AREA IN SQ. METERS/SQ. FEET |                |           |  | PARCEL NO. | REMARKS                                       |
|------------|---------------------------------|------------------------|--------------------------------------------------------------------------|-----------------------------|----------------|-----------|--|------------|-----------------------------------------------|
|            |                                 |                        |                                                                          | PARCEL                      | TO BE ACQUIRED | REMAINDER |  |            |                                               |
|            |                                 | LEFT                   | RIGHT                                                                    |                             |                |           |  |            |                                               |
| TE-646     | SERGIO S. SANTANA and ANGELA    | 7511 Eliot St.         | Lot 12, Block 9, SKYLINE                                                 | 80.8                        |                |           |  | TE-646     | For the construction of a sound barrier wall. |
| L646       | A. SANTANA                      | Westminster, CO 80030  | VISTA FILING NO. 4, a part of the N. 1/2 of the S.E. 1/4 of Sec. 32      | 870                         |                |           |  | L646       |                                               |
|            |                                 |                        |                                                                          | 80.8                        |                |           |  |            |                                               |
|            |                                 |                        |                                                                          | 870                         |                |           |  |            |                                               |
| TE-647     | ARTHUR L. MEDINA                | 7501 Eliot St.         | Lot 11, Block 9, SKYLINE                                                 | 47.9                        |                |           |  | TE-647     | For the construction of a sound barrier wall. |
| L647       |                                 | Westminster, CO 80030  | VISTA FILING NO. 3, in a part of the N.W. 1/4 of the S.E. 1/4 of Sec. 32 | 515                         |                |           |  | L647       |                                               |
|            |                                 |                        |                                                                          | 47.9                        |                |           |  |            |                                               |
|            |                                 |                        |                                                                          | 515                         |                |           |  |            |                                               |
| TE-648     | JOSEPH A. TALARICO and LARED    | 2237 W. 30th Ave.      | Lot 2, LAURAL BUSINESS                                                   | 18.6                        |                |           |  | TE-648     | For the construction of a sound barrier wall. |
|            | JOINT VENTURE, a Colorado Joint | Denver, CO 80211       | PARK SUBDIVISION, in part of the N. 1/2 of the S.E. 1/4 of Sec. 32       | 200                         |                |           |  |            |                                               |
|            | Venture                         |                        |                                                                          |                             |                |           |  |            |                                               |
| L649       | JANE M. LOUCKS                  | 3260 Appleblossom Lane | Lot 25, Block 10, APPLE                                                  | 55.7                        |                |           |  | L649       |                                               |
|            |                                 | Westminster, CO 80030  | BLOSSOM LANE SUBDIVISION, in the N.W. 1/4 of Sec. 32                     | 600                         |                |           |  |            |                                               |
| L650       | DONALD E. RAYMER and JOAN       | 3250 Appleblossom Lane | Lot 26, Block 10, APPLE                                                  | 55.7                        |                |           |  | L650       |                                               |
|            | M. RAYMER                       | Westminster, CO 80030  | BLOSSOM LANE SUBDIVISION, in the N.W. 1/4 of Sec. 32                     | 600                         |                |           |  |            |                                               |
| L651       | LINDA M. STEVENS                | 3230 Appleblossom Lane | Lot 27, Block 10, APPLE                                                  | 55.7                        |                |           |  | L651       |                                               |
|            |                                 | Westminster, CO 80030  | BLOSSOM LANE SUBDIVISION, in the N.W. 1/4 of Sec. 32                     | 600                         |                |           |  |            |                                               |
| L652       | DAVID J. SOMMER                 | 3220 Appleblossom Lane | Lot 28, Block 10, APPLE                                                  | 55.7                        |                |           |  | L652       |                                               |
|            |                                 | Westminster, CO 80030  | BLOSSOM LANE SUBDIVISION, in the N.W. 1/4 of Sec. 32                     | 600                         |                |           |  |            |                                               |
| L653       | KENNETH H. JOHNSON and RUTH     | 3200 Appleblossom Lane | Lot 29, Block 10, APPLE                                                  | 75.6                        |                |           |  | L653       |                                               |
|            | ANN JOHNSON                     | Westminster, CO 80030  | BLOSSOM LANE SUBDIVISION, in the N.W. 1/4 of Sec. 32                     | 814                         |                |           |  |            |                                               |
| L654       | JOSEPH L. QUINTANA and IVAH     | 3180 Appleblossom Lane | Lot 30, Block 10, APPLE                                                  | 75.6                        |                |           |  | L654       |                                               |
|            | J. QUINTANA                     | Westminster, CO 80030  | BLOSSOM LANE SUBDIVISION, in the N.W. 1/4 of Sec. 32                     | 814                         |                |           |  |            |                                               |
| L655       | DEBRA F. DONAHUE and            | 3170 Appleblossom Lane | Lot 31, Block 10, APPLE                                                  | 76.9                        |                |           |  | L655       |                                               |
|            | JEANNE BETER                    | Westminster, CO 80030  | BLOSSOM LANE SUBDIVISION, in the N.W. 1/4 of Sec. 32                     | 828                         |                |           |  |            |                                               |

R.O.W. TABULATION OF PROPERTIES IN ADAMS COUNTY                      S.H. NO. 36

RIGHT OF WAY  
I-25, US-36 HOV PHASE V  
COMBINE INTERCHANGE  
US-36 @ FEDERAL BLVD.

| REVISIONS |  |  |
|-----------|--|--|
|           |  |  |
|           |  |  |
| PARCEL NO. | OWNER                                                                                      | ADDRESS                      | LOCATION<br>T. 2 S., R. 68 W., 6TH P.M.                                                     | AREA IN SQ. METERS/SQ. FEET |                |           |  | PARCEL NO. | REMARKS |
|------------|--------------------------------------------------------------------------------------------|------------------------------|---------------------------------------------------------------------------------------------|-----------------------------|----------------|-----------|--|------------|---------|
|            |                                                                                            |                              |                                                                                             | PARCEL                      | TO BE ACQUIRED | REMAINDER |  |            |         |
|            |                                                                                            | LEFT                         | RIGHT                                                                                       |                             |                |           |  |            |         |
| L656       | RICK D. HARDING                                                                            | 2145 Ranch Drive             | Lot 32, Block 10, APPLE BLOSSOM LANE SUBDIVISION, in the N.W. 1/4 of Sec. 32                | 74.8<br>805                 |                |           |  | L656       |         |
|            |                                                                                            | Denver, CO 80234             |                                                                                             |                             |                |           |  |            |         |
|            |                                                                                            | Site: 3160 Appleblossom Lane |                                                                                             |                             |                |           |  |            |         |
|            |                                                                                            | Westminster, CO 80030        |                                                                                             |                             |                |           |  |            |         |
| L657       | BERNIECE U. SCHMITZ PERERA                                                                 | 3140 Appleblossom Lane       | Lot 33, Block 10, APPLE BLOSSOM LANE SUBDIVISION, in the N.W. 1/4 of Sec. 32                | 75.3<br>810                 |                |           |  | L657       |         |
|            |                                                                                            | Westminster, CO 80030        |                                                                                             |                             |                |           |  |            |         |
| L658       | PAUL L. JARRETT and JACQUELINE R. JARRETT                                                  | 8826 Oakwood St.             | Lot 34, Block 10, APPLE BLOSSOM LANE SUBDIVISION, in the N.W. 1/4 of Sec. 32                | 56.9<br>612                 |                |           |  | L658       |         |
|            |                                                                                            | Westminster, CO 80030        |                                                                                             |                             |                |           |  |            |         |
|            |                                                                                            | Site: 3120 Appleblossom Lane |                                                                                             |                             |                |           |  |            |         |
|            |                                                                                            | Westminster, CO 80030        |                                                                                             |                             |                |           |  |            |         |
| L659       | RICHARD A. LaROUCHE and LOIS E. LaROUCHE                                                   | 3100 Appleblossom Lane       | Lot 35, Parcels 1 & 2, Block 10, APPLE BLOSSOM LANE SUBDIVISION in the N.W. 1/4 of Sec. 32  | 78.0<br>840                 |                |           |  | L659       |         |
|            |                                                                                            | Westminster, CO 80030        |                                                                                             |                             |                |           |  |            |         |
| L660       | JAMES ALAN WILLIAMSON and NANCY JEAN KNIGHT and ALAN L. WILLIAMSON and MARLIS M. WILIAMSON | 7800 Appleblossom Lane       | Lot 36, Parcels 1 & 2, Block 10, APPLE BLOSSOM LANE SUBDIVISION, in the N.W. 1/4 of Sec. 32 | 130.1<br>1400               |                |           |  | L660       |         |
|            |                                                                                            | Westminster, CO 80030        |                                                                                             |                             |                |           |  |            |         |
| L661       | GREG B. GIMPLE                                                                             | 7810 Appleblossom Lane       | Lot 37, Parcels A & B, Block 10, APPLE BLOSSOM LANE SUBDIVISION, in the N.W. 1/4 of Sec. 32 | 61.8<br>665                 |                |           |  | L661       |         |
|            |                                                                                            | Westminster, CO 80030        |                                                                                             |                             |                |           |  |            |         |
| L662       | MICHAEL J. KERCEL                                                                          | 7820 Appleblossom Lane       | Lot 38, Block 10, APPLE BLOSSOM LANE SUBDIVISION, in the N.W. 1/4 of Sec. 32                | 79.6<br>857                 |                |           |  | L662       |         |
|            |                                                                                            | Westminster, CO 80030        |                                                                                             |                             |                |           |  |            |         |
| L663       | DAVID L. MILIOTES and CAROL J. MILIOTES                                                    | 7830 Appleblossom Lane       | Lot 39, Block 10, APPLE BLOSSOM LANE SUBDIVISION, in the N.W. 1/4 of Sec. 32                | 74.4<br>801                 |                |           |  | L663       |         |
|            |                                                                                            | Westminster, CO 80030        |                                                                                             |                             |                |           |  |            |         |
| L664       | LEONARD D. SWANSON and JANET M. SWANSON                                                    | 7840 Appleblossom Lane       | Lot 40, Block 10, APPLE BLOSSOM LANE SUBDIVISION, in the N.W. 1/4 of Sec. 32                | 71.8<br>773                 |                |           |  | L664       |         |
|            |                                                                                            | Westminster, CO 80030        |                                                                                             |                             |                |           |  |            |         |

11/23/98 125823 C:\SCOTT\SHEET2 REC6-RDW/PS

# R.O.W. TABULATION OF PROPERTIES IN ADAMS COUNTY

S.H. NO. 36

**RIGHT OF WAY**  
I-25, US-36 HOV PHASE V  
COMBINE INTERCHANGE  
US-36 @ FEDERAL BLVD.

| FED. ROAD REGION | DIVISION                  | PROJ. NO.                         | SHEET NO. |
|------------------|---------------------------|-----------------------------------|-----------|
| VIII             | COLO.                     | IR-IM-NH(CX) 025-3(107)<br>UNIT 6 | 2H        |
| REVISIONS        |                           |                                   |           |
| 7/26/99          | Revised 673, 674, TE-674, |                                   |           |
| ---              | Add PE-673                |                                   | R6        |
| 02/20/02         | Revised PE-673-changed    |                                   | ---       |
| ---              | purpose only              |                                   | R6        |

| PARCEL NO.             | OWNER                                         | ADDRESS                                         | LOCATION<br>T. 2 S., R. 68 W., 6TH P.M.                                                         | AREA IN SQ. METERS/SQ. FEET |                |                 |       | PARCEL NO.             | REMARKS   |
|------------------------|-----------------------------------------------|-------------------------------------------------|-------------------------------------------------------------------------------------------------|-----------------------------|----------------|-----------------|-------|------------------------|---|
|                        |                                               |                                                 |                                                                                                 | PARCEL                      | TO BE ACQUIRED | REMAINDER       |       |                        |   |
|                        |                                               |                                                 |                                                                                                 |                             |                | LEFT            | RIGHT |                        |   |
| L665                   | LOWELL A. RASMUSSEN                           | 7850 Appleblossom Lane<br>Westminster, CO 80030 | Lot 41, Block 10, APPLE BLOSSOM LANE SUBDIVISION, in the N.W. 1/4 of Sec. 32                    | 60.8<br>655                 |                |                 |       | L665                   |   |
| L666                   | DONALD V. MARCHESE and<br>KATHRYN D. MARCHESE | 7860 Appleblossom Lane<br>Westminster, CO 80030 | Lot 42, Block 10, APPLE BLOSSOM LANE SUBDIVISION, in the N.W. 1/4 of Sec. 32                    | 55.7<br>600                 |                |                 |       | L666                   |   |
| L667                   | DANIEL J. DOYLE                               | 7868 Appleblossom Lane<br>Westminster, CO 80030 | Lot 43, Block 10, N. APPLE BLOSSOM LANE SUBDIVISION, in the N.W. 1/4 of Sec. 32                 | 55.7<br>600                 |                |                 |       | L667                   |   |
| L668                   | JOSHUA P. SEIDLER and<br>EMILY A. SEIDLER     | 7870 Appleblossom Lane<br>Westminster, CO 80030 | Lot 44, Block 10, APPLE BLOSSOM LANE SUBDIVISION, in the N.W. 1/4 of Sec. 32                    | 55.7<br>600                 |                |                 |       | L668                   |   |
| L669                   | DANIEL L. GERLICK and<br>PAMELA J. GERLICK    | 7878 Appleblossom Lane<br>Westminster, CO 80030 | Lot 45, Block 10, APPLE BLOSSOM LANE SUBDIVISION, in the N.W. 1/4 of Sec. 32                    | 55.7<br>600                 |                |                 |       | L669                   |   |
| L670                   | LETITIA EDELEN and<br>RICHARD SHANE EDELEN    | 7880 Appleblossom Lane<br>Westminster, CO 80030 | Lot 46, Block 10, APPLE BLOSSOM LANE SUBDIVISION, in the N.W. 1/4 of Sec. 32                    | 55.7<br>600                 |                |                 |       | L670                   |   |
| L671                   | PEYMAN RAZIFARD                               | 7888 Appleblossom Lane<br>Westminster, CO 80030 | Lot 47, Block 10, APPLE BLOSSOM LANE SUBDIVISION, in the N.W. 1/4 of Sec. 32                    | 73.8<br>794                 |                |                 |       | L671                   |   |
| L672                   | PHONG CONG NGUYEN and<br>CAM-VAN THI NGUYEN   | 7890 Appleblossom Lane<br>Westminster, CO 80030 | Lot 48, Block 10, APPLE BLOSSOM LANE SUBDIVISION, in the N.W. 1/4 of Sec. 32                    | 74.9<br>806                 |                |                 |       | L672                   |   |
| 673 <sub>Rev.</sub>    | MAJESTIC INVESTMENTS, INC.                    | 232 W. 13th Avenue<br>Denver, CO 80204          | Lot 1, Block 15, FAIRVIEW, in the N. 1/2 of the N.E. 1/4 of Sec. 32                             | 169.8<br>1828               | 169.8<br>1828  | 1559.5<br>16786 |       | 673                    | Recept.#C0628529, 1/04/00, Bk:6000, Pg:439-444,Adams Cty                                                                           |
| PE-673 <sub>Rev.</sub> | Site:                                         | 7790 Federal Blvd.<br>Westminster, CO 80030     |                                                                                                 | 124.0<br>1335               | 124.0<br>1335  |                 |       | PE-673 <sub>Rev.</sub> | For the relocation of the Pomponio Ditch and a new acceleration lane.<br>Recept.#C0628529, 1/04/00, Bk:6000, Pg:439-444,Adams Cty. |
| 674 <sub>Rev.</sub>    | FAIRVIEW COMPANY                              | 232 W. 13th Avenue<br>Denver, CO 80204          | S. 1/2 of Lot 10 and all of Lot 11, Block 1, FAIRVIEW, in the N. 1/2 of the N.E. 1/4 of Sec. 32 | 215.5<br>2320               | 215.5<br>2320  | 3088.6<br>33245 |       | 674 <sub>Rev.</sub>    | Recept.#C0640180, 2/14/00, Bk:6034, Pg:1-4,Adams Cty.                                                                              |
| TE-674 <sub>Rev.</sub> | SEE 674 <sub>Rev.</sub>                       | 7840 Federal Blvd.<br>Westminster, CO 80030     |                                                                                                 | 105.0<br>1131               |                |                 |       | TE-674 <sub>Rev.</sub> | For the construction of curb and gutter                                                                                            |

## R.O.W. TABULATION OF PROPERTIES IN ADAMS COUNTY

S.H. NO. 36

RIGHT OF WAY  
I-25, US-36 HOV PHASE V  
COMBINE INTERCHANGE  
US-36 @ FEDERAL BLVD.

| REVISIONS |                     |    |  |
|-----------|---------------------|----|--|
| 6/21/99   | Add 676 & TE-676    | R6 |  |
| 7/26/99   | Del. 674A, TE-674A, |    |  |
|           | 674B & TE-674B      | R6 |  |
|           |                     |    |  |
|           |                     |    |  |
|           |                     |    |  |

[illegible]

Mon July 26,1999 E:/JOBS/90085UN6/SHEET 4.DWG Code: 90085 PS Scale-> R6 ROW

SUBACCOUNT 90085  
DISTRICT 6

CONTROL AND MONUMENTATION SHEET

RIGHT OF WAY  
I-25, US 36 HOV  
PHASE V

| FED. ROAD REGION | DIVISION                  | PROJECT NUMBER                | SHEET NUMBER |
|------------------|---------------------------|-------------------------------|--------------|
| VIII             | COLO.                     | IR-IM-NR(CX)025-3(107) UNIT 6 | 4            |
| REVISIONS        |                           |                               |              |
| 6/21/99          | 7011, 7012, 7013, 7014,   |                               |              |
|                  | 7015 Added                |                               | R6           |
| 7/26/99          | 5065, 5073 & 5074 Deleted |                               |              |
|                  | 5079, 5082, & 5083 Added  |                               | R6           |

TABULATION OF R.O.W. MONUMENTS  
TO BE SET

| PNT  | NORTHING    | EASTING     | DESCRIPTION OF MONUMENTS* |
|------|-------------|-------------|---------------------------|
| 767  | 729300.5793 | 134709.8841 |                           |
| 768  | 729286.9005 | 134699.0960 |                           |
| 769  | 729214.9330 | 134642.2916 |                           |
| 3005 | 729221.6174 | 134634.6667 |                           |
| 5023 | 730870.0942 | 134162.0782 |                           |
| 5066 | 730922.2419 | 134157.5824 |                           |
| 5079 | 731045.8098 | 134150.1317 |                           |
| 5082 | 730809.5846 | 134160.2272 |                           |
| 5083 | 730699.6823 | 134159.1295 |                           |
| 7011 | 729349.3144 | 133974.5414 |                           |
| 7012 | 729343.3162 | 133981.6988 |                           |
| 7013 | 729051.5265 | 133983.0605 |                           |
| 7014 | 729002.7178 | 133984.8842 |                           |
| 7015 | 728729.5356 | 134005.9736 |                           |

|                                                                           |
|---------------------------------------------------------------------------|
| TYPE 1 MONUMENT-CDOH MONUMENT(3-1/4"CAP, 3/4"Ø ROD)                       |
| TYPE 1A MONUMENT-CDOH MONUMENT(3-1/4"CAP, 3/4"Ø ROD IN A MONUMENT BOX)    |
| TYPE 3A MONUMENT-CDOH MONUMENT(3-1/4"CAP, 2-3/8"Ø PIPE IN A MONUMENT BOX) |

\* SEE NOTE # 5

GENERAL NOTES

1. This Right of Way plan is not a complete boundary survey of all adjoining owners and is prepared for the Department of Transportation purposes Only.
2. Survey Control Points set with a higher degree of accuracy than ROW Markers.
3. NOTICE: According to Colorado law you must commence any legal action based upon any defect in this survey within three years after you first discover such defect. In no event, may any action based upon any defect in this survey be commenced more than ten years from the date of the certification shown hereon.
4. All R.O.W. Markers set from survey control points.
5. Type 1 monuments are the standard C.D.O.T. ROW monument installed. Should a monument fall in asphalt, a Type 1A monument shall be installed. Should a monument fall in concrete, a Type 5 monument shall be installed.
6. All coordinates listed are project coordinates only.
7. Memorandums of Ownership supplied by: First American Heritage Title Company
8. BASIS OF BEARINGS: The bearing on the south line of the S.W. 1/4 of Section 34, T. 2 S., R. 68 W.,6th P.M. is N. 89° 41' 55" E. as published by Zylstra Baker Surveying, Inc. for C.D.O.T., Project IM-IR(CX)025-3(107) S.H. 270 EXT. on Sheet 3A-1 (Project Specific Coordinates System)

QUANTITY OF MONUMENTS TO BE SET

| CAP<br>TYPE    | MONUMENT TYPE |    |   |    |   |    |   |   |
|----------------|---------------|----|---|----|---|----|---|---|
|                | 1             | 1A | 2 | 2A | 3 | 3A | 4 | 5 |
| REFERENCE      |               |    |   |    |   |    |   |   |
| RIGHT OF WAY   | 12            | 1  |   |    |   |    |   | 1 |
| CONTROL        |               |    |   |    |   |    |   |   |
| ALIQUOT CORNER |               |    |   |    |   |    |   |   |
| WITNESS POST   |               |    |   |    |   |    |   |   |

**SURVEYOR CERTIFICATE (OFFICE)**  
R.O.W. Plans and Legal Descriptions were prepared under my supervision and checking.

NAME \_\_\_\_\_ P.L.S. NO. \_\_\_\_\_  
DATE \_\_\_\_\_

**SURVEYOR CERTIFICATE (FIELD)**  
Right of Way Monumentation was done under my supervision and checking.

NAME \_\_\_\_\_ P.L.S. NO. \_\_\_\_\_  
DATE \_\_\_\_\_

CONTROL AND MONUMENTATION SHEET

ALL COORDINATES LISTED ARE IN U.S. SURVEY FEET, ON PROJECT SPECIFIC COORDINATE SYSTEM

| FED. ROAD REGION | DIVISION | PROJECT NUMBER                 | SHEET NUMBER |
|------------------|----------|--------------------------------|--------------|
| VIII             | COLO.    | IM-IR(CX)25-3(107) SH 270 EXT. | X            |
| REVISIONS        |          |                                |              |
|                  |          |                                |              |
|                  |          |                                |              |
|                  |          |                                |              |

TABULATION OF G.P.S. POINTS

| POINT         | NORTHING   | EASTING    | DESCRIPTION OF MONUMENTS                                                                |
|---------------|------------|------------|-----------------------------------------------------------------------------------------|
| 16 / 1.060040 | 719293.273 | 157509.509 | SET CDOT TYPE 2 MONUMENT STAMPED "GPS 1.060040 LS 11434"                                |
| 17 / 1.064032 | 721699.571 | 155190.980 | SET CDOT TYPE 2 MONUMENT STAMPED "GPS 1.064032 LS 11434"                                |
| 18 / 1.068023 | 723947.776 | 152618.541 | SET CDOT TYPE 2 MONUMENT STAMPED "GPS 1.068023 LS 11434"                                |
| 19 / 1.074035 | 728020.070 | 156391.378 | SET CDOT TYPE 2 MONUMENT STAMPED "GPS 1.074035 LS 11434"                                |
| 20 / 1.073023 | 727178.189 | 151762.247 | SET CDOT TYPE 2 MONUMENT STAMPED "GPS 1.073023 LS 11434"                                |
| 21 / 1.070023 | 725963.152 | 153141.990 | SET CDOT TYPE 2 MONUMENT STAMPED "GPS 1.070023 LS 11434"                                |
| 22 / 1.070022 | 725523.433 | 151586.404 | SET CDOT TYPE 2 MONUMENT STAMPED "7612 1.070022 LS 11434"                               |
| 23 / 1.070020 | 725951.135 | 150583.820 | SET CDOT TYPE 2 MONUMENT (DESTROYED)                                                    |
| 24 / 1.071010 | 726141.638 | 149241.434 | SET CDOT TYPE 2 MONUMENT STAMPED "GPS 1.071010 LS 11434"                                |
| 25 / 1.070007 | 725493.246 | 147971.841 | FOUND CDOT 1 1/2" ALUMINUM CAP STAMPED "419"                                            |
| 26 / 1.069007 | 724616.682 | 147584.785 | SET CDOT TYPE 2A MONUMENT STAMPED "GPS 1.069007 LS 11434"                               |
| 27 / 1.072004 | 727224.200 | 146253.846 | FOUND CDOT 3 1/4" ALUMINUM CAP STAMPED "442" (DESTROYED)                                |
| 28 / 1.075002 | 728713.857 | 145559.167 | SET CDOT TYPE 2 MONUMENT STAMPED "GPS 1.075002 LS 11434"                                |
| 29 / 1.076003 | 729817.159 | 145937.245 | SET CDOT TYPE 2 MONUMENT STAMPED "GPS 1.076003 LS 11434"                                |
| 30 / 1.080007 | 732075.087 | 147287.463 | FOUND 1 1/2" DIAMETER AXLE IN RANGE BOX, N.W.COR.SEC.35,T2S,R68W                        |
| 31 / 1.080003 | 731928.732 | 145664.653 | SET CDOT TYPE 2 MONUMENT STAMPED "GPS 1.080003 LS 11434"                                |
| 32 / 1.084003 | 734674.153 | 145235.431 | SET 3 1/4" ALUM. DISC IN CONCRETE WALK AT BRIDGE ABUT. STAMPED "GPS 1.084003 PLS 11434" |
| 33 / 1.084007 | 734845.967 | 147274.140 | SET CDOT TYPE 2 MONUMENT STAMPED "GPS 1.084007 LS 11434"                                |
| 34 / 4.070000 | 725817.896 | 144450.949 | SET CDOT TYPE 2 MONUMENT STAMPED "GPS 4.070000 LS 11434"                                |
| 35 / 4.072005 | 726817.832 | 142697.974 | SET 3 1/4" ALUMINUM DISC ON EXISTING REBAR (DESTROYED)                                  |
| 36 / 4.074017 | 727721.994 | 140439.029 | FOUND CDOT 3 1/4" ALUMINUM CAP STAMPED "479"                                            |
| 37 / 4.076025 | 728966.421 | 136940.868 | SET CDOT TYPE 2 MONUMENT STAMPED "GPS 4.076025 LS 11434"                                |
| 38 / 4.074030 | 728408.489 | 134045.606 | SET CDOT TYPE 2 MONUMENT STAMPED "GPS 4.074030 LS 11434"                                |
| 39 / 4.079030 | 730375.465 | 134173.211 | SET CDOT TYPE 2 MONUMENT STAMPED "GPS 4.079030 LS 11434"                                |
| 40 / 4.072008 | 726811.797 | 139431.887 | SET CDOT TYPE 1 MONUMENT STAMPED "GPS 4.072008 LS 11434"                                |
| 41 / 4.076008 | 729231.015 | 139422.541 | SET CDOT TYPE 1 MONUMENT STAMPED "GPS 4.076008 LS 11434"                                |
| 42 / 1.073004 | 727904.025 | 147344.169 | SET CDOT TYPE 1 MONUMENT STAMPED "GPS 1.073004 LS 11434"                                |
| 43 / 1.071005 | 726561.907 | 146576.819 | SET 3 1/4" ALUM. DISC IN HEADWALL STAMPED "1.071005 PLS 11434"                          |
| 44 / 1.070003 | 725437.874 | 146029.595 | SET 3 1/4" CDOT ALUM. DISK IN BRIDGE STRUCT. STAMPED "LS 11434"                         |
| 45 / 1.068003 | 724711.185 | 148166.084 | SET 3 1/4" ALUM. DISC IN WEIR WALL STAMPED "1.068003 PLS 11434"                         |
| 46 / 1.072000 | 726749.672 | 144944.345 | SET CDOT TYPE 2 MONUMENT STAMPED "1.072000 LS 11434 PT 46"                              |
| 47 / 1.072002 | 726805.638 | 145630.624 | SET CDOT TYPE 2 MONUMENT STAMPED "1.072002 LS 11434 PT 47"                              |
| 48 / 1.073005 | 727451.654 | 146401.224 | SET CDOT TYPE 2 MONUMENT STAMPED "1.073005 LS 11434 PT 48"                              |
| 49 / 1.072006 | 727138.363 | 146839.322 | SET CDOT TYPE 2 MONUMENT STAMPED "1.072006 LS 11434 PT 49"                              |
| 50 / 1.074003 | 728627.591 | 145863.044 | SET CDOT TYPE 2 MONUMENT STAMPED "1.074003 LS 11434 PT 50"                              |
| 51 / 1.076003 | 729791.471 | 145824.787 | SET CDOT TYPE 2 MONUMENT STAMPED "1.076003 LS 11434 PT 51"                              |
| 52 / 1.078003 | 730486.955 | 145805.070 | SET CDOT TYPE 2 MONUMENT STAMPED "1.078003 LS 11434 PT 52"                              |
| 53 / 1.072006 | 726815.090 | 146604.850 | SET CDOT 3 1/4" BRASS DISC IN CONCRETE STAMPED "1.072006 LS 11434 PT 53"                |
| 54 / 1.071005 | 726659.962 | 146309.192 | SET CDOT TYPE 2 MONUMENT STAMPED "1.071005 LS 11434 PT 54"                              |
| 55 / 1.070004 | 725541.773 | 146375.816 | SET CDOT TYPE 2 MONUMENT STAMPED "1.070004 LS 11434 PT 55"                              |
| 56 / 4.072000 | 726828.736 | 144563.399 | SET CDOT TYPE 2 MONUMENT STAMPED 4.072000 LS 11434 PT 56"                               |
| 60 / 4.077032 | 730413.319 | 133099.638 | SET CDOT TYPE 1 MONUMENT STAMPED "4.077032 PLS 11434"                                   |
| 61 / 4.078034 | 730831.017 | 131872.145 | SET CDOT TYPE 1 MONUMENT STAMPED "4.078034"                                             |
| 70 / 1.071018 | 726039.644 | 150525.819 | SET CDOT TYPE 2 MONUMENT STAMPED "GPS 70"                                               |
| 71 / 1.070015 | 725384.547 | 149523.367 | SET CDOT TYPE 2 MONUMENT STAMPED "GPS 71"                                               |
| 86 / 1.067007 | 722899.649 | 147272.242 | SET CDOT TYPE 1 MONUMENT (DESTROYED)                                                    |
| 87 / 1.066010 | 722778.305 | 148153.891 | SET CDOT TYPE 1 MONUMENT STAMPED "GPS 1.066010 LS 11434"                                |
| 88 / 1.067014 | 722863.326 | 149158.308 | SET CDOT TYPE 1 MONUMENT STAMPED "GPS 1.067014 LS 11434"                                |
| 89 / 1.067018 | 722871.101 | 150482.356 | SET CDOT TYPE 1 MONUMENT STAMPED "GPS 1.067018 LS 11434"                                |
| 90 / 1.066021 | 722827.524 | 151622.279 | SET CDOT TYPE 1 MONUMENT STAMPED "GPS 1.066021 LS 11434"                                |
| 91 / 1.067024 | 722859.969 | 152611.105 | SET CDOT TYPE 1 MONUMENT STAMPED "GPS 1.067024 LS 11434"                                |
| 95 / 1.056048 | 716789.462 | 159964.510 | FOUND 3 1/4" ALUMINUM DISK IN ACCESS COVER STAMPED "1.056048"                           |
| 796           | 722726.925 | 145897.394 | SET SCRIBED CROSS IN CONCRETE MARKED "796"                                              |
| 939           | 724204.030 | 145458.877 | SET 1 1/2" ALUMINUM CAP ON #5 REBAR STAMPED "939 LS 11434"                              |

TABULATION OF SECTION CORNERS

| POINT         | NORTHING   | EASTING    | DESCRIPTION OF MONUMENTS                                                               |
|---------------|------------|------------|----------------------------------------------------------------------------------------|
| 30 / 1.080007 | 732075.087 | 147287.463 | FOUND 1 1/2" DIAMETER AXLE IN RANGE BOX, N.W.COR. SEC.35,T2S,R68W                      |
| 101           | 724170.728 | 152582.222 | FOUND 3 1/4" ALUMINUM CAP IN RANGE BOX, E 1/4 COR. SEC.2,T3S,R68W                      |
| 102           | 721527.940 | 152585.354 | FOUND 3 1/4" ALUMINUM CAP IN RANGE BOX, S.W. COR. SEC.2,T3S,R68W                       |
| 103           | 718890.820 | 152591.917 | FOUND 3 1/4" ALUMINUM CAP IN MONUMENT BOX, W 1/4 COR. SEC.12,T3S,R68W                  |
| 104           | 718908.285 | 155238.595 | FOUND BRASS CAP IN MONUMENT BOX, CTR 1/4 COR. SEC.12,T3S,R68W                          |
| 105           | 721567.911 | 157875.294 | FOUND 3 1/4" ALUMINUM CAP IN MONUMENT BOX, N.E. COR. SEC.12,T3S,R68W                   |
| 106           | 724208.873 | 157865.505 | FOUND 3 1/4" ALUMINUM CAP IN MONUMENT BOX, E 1/4 COR. SEC.1,T3S,R68W                   |
| 107           | 726850.353 | 157854.408 | FOUND 3 1/4" ALUMINUM CAP IN MONUMENT BOX, N.E. COR. SEC.1,T3S,R68W                    |
| 108           | 718924.815 | 157886.331 | FOUND 3 1/4" ALUMINUM CAP IN MONUMENT BOX, E 1/4 COR. SEC.12,T3S,R68W                  |
| 109           | 726844.303 | 155218.375 | FOUND 3 1/4" ALUMINUM CAP IN CONCRETE "1989 LS 23519, N 1/4 COR. SEC.1,T3S,R68W        |
| 110           | 729460.510 | 152579.451 | FOUND 3 1/4" ALUM. CAP "RW BAYER PLS 6973", E 1/4 COR. SEC.35,T2S,R68W                 |
| 111           | 721521.918 | 149945.405 | FOUND 1" DIAMETER AXLE IN RANGE BOX, S 1/4 COR. SEC.2,T3S,R68W                         |
| 112           | 722840.847 | 149943.895 | FOUND #9 REBAR IN RANGE BOX, CS 1/16 COR. SEC.2,T3S,R68W                               |
| 113           | 724154.712 | 148622.435 | FOUND #8 REBAR IN RANGE BOX, CW 1/16 COR.SEC.2,T3S,R68W                                |
| 114           | 716281.863 | 157897.102 | FOUND CROSS MARKED ON STONE IN MONUMENT BOX, S.E. COR. SEC.12,T3S,R68W                 |
| 115           | 724189.783 | 155229.318 | FOUND 3 1/4" ALUMINUM CAP IN RANGE BOX, CTR 1/4 COR. SEC.1,T3S,R68W                    |
| 116           | 725489.160 | 152580.051 | SET CDOT TYPE 3A MONUMENT "LS 11434", N 1/16 COR. S2/S1,T3S,R68W                       |
| 119           | 729444.763 | 149935.301 | FOUND 3 1/4" ALUMINUM CAP ON 2 1/2" PIPE, CTR 1/4 COR. SEC.35,T2S,R68W                 |
| 120           | 732080.918 | 149929.840 | SET CDOT TYPE 3A MONUMENT "LS 11434", N 1/4 COR. SEC.35,T2S,R68W                       |
| 121           | 730754.901 | 147291.973 | FOUND 3 1/4" ALUMINUM CAP IN RANGE BOX, N 1/16 COR. S34/S35,T2S,R68W                   |
| 122           | 728116.249 | 147296.783 | FOUND 3 1/4" ALUMINUM CAP IN RANGE BOX, S 1/16 COR. S34/S35,T2S,R68W                   |
| 123           | 728819.107 | 149936.696 | FOUND 1" IRON PIPE FLUSH WITH GROUND LEVEL, N 1/4 COR. SEC.2,T3S,R68W                  |
| 125           | 725442.661 | 142013.780 | FOUND 2" STEEL CAP IN RANGE BOX, N 1/16 COR. S4/S3,T3S,R68W                            |
| 126           | 724121.866 | 142016.611 | FOUND 3 1/4" ALUMINUM CAP ON A REBAR 1" ABOVE GROUND, W 1/4 COR. SEC.3,T3S,R68W        |
| 127           | 722832.613 | 147301.784 | FOUND 3 1/4" ALUMINUM CAP IN RANGE BOX, S 1/16 COR. S3/S2,T3S,R68W                     |
| 128           | 722849.100 | 152583.791 | FOUND #3 REBAR 1" BELOW ASPHALT, S 1/16 COR. S2/S1,T3S,R68W                            |
| 129           | 722834.679 | 147962.283 | FOUND #8 REBAR IN RANGE BOX, C-W-SW 1/64 COR. SEC.2,T3S,R68W                           |
| 130           | 722836.806 | 148622.842 | FOUND #8 REBAR IN RANGE BOX, SW 1/16 COR. SEC.2,T3S,R68W                               |
| 131           | 724159.806 | 149942.509 | FOUND 3 1/4" ALUMINUM CAP IN RANGE BOX, CTR. 1/4 COR. SEC.2,T3S,R68W                   |
| 151           | 726775.453 | 142014.867 | FOUND 3 1/4" ALUMINUM CAP IN RANGE BOX "1989 PLS 14157", N.W. COR. SEC.3,T3S,R68W      |
| 152           | 726767.065 | 139373.956 | FOUND 3 1/4" ALUMINUM CAP IN RANGE BOX, S 1/4 COR. SEC.33,T2S,R68W                     |
| 153           | 726752.361 | 136736.154 | FOUND 1" DIAMETER AXLE IN RANGE BOX, S.W. COR. SEC.33,T2S,R68W                         |
| 154           | 726735.583 | 134098.853 | FOUND 3 1/4" ALUMINUM CAP ON 2 1/2" PIPE IN RANGE BOX, S 1/4 COR. SEC.32,T2S,R68W      |
| 155           | 729379.194 | 134094.580 | FOUND 3 1/4" ALUMINUM CAP ON 2 1/2" PIPE IN RANGE BOX, CTR 1/4 COR. SEC.32,T2S,R68W    |
| 156           | 732020.081 | 134090.166 | FOUND 3 1/4" ALUMINUM CAP IN RANGE BOX, N 1/4 COR.SEC.32,T2S,R68W                      |
| 157           | 732015.321 | 136736.293 | FOUND 2 1/2" CAP ON 2" PIPE IN RANGE BOX, N.E. COR. SEC.32,T2S,R68W                    |
| 158           | 729387.487 | 136735.910 | SET CDOT TYPE 3A MONUMENT "LS 11434", E 1/4 COR. SEC.32,T2S,R68W                       |
| 159           | 729395.902 | 139377.332 | SET CDOT TYPE 3A MONUMENT "LS 11434", CTR 1/4 COR. SEC.33,T2S,R68W                     |
| 160           | 729416.859 | 142022.691 | FOUND 1 1/4" IRON PIPE, E 1/4 COR. SEC.33,T2S,R68W                                     |
| 161           | 721565.563 | 155240.319 | FOUND 3 1/4" ALUMINUM CAP IN RANGE BOX, WITNESS CAP N 1/4 COR. SEC.12,T3S,R68W         |
| 162           | 721545.568 | 155240.397 | NOT SET, N 1/4 COR. SEC.12,T3S,R68W, PER PLS#12111 10/6/1973 AND PLS#17488 8/1991      |
| 163           | 721547.925 | 155230.324 | NOT SET, N 1/4 COR. SEC.12,T3S,R68W, PER PLS#7104 12/22/1976                           |
| 171           | 734710.567 | 144640.234 | FOUND CITY OF THORNTON 3 1/4" ALUMINUM CAP IN RANGE BOX, CTR 1/4 COR. SEC.27,T2S,R68W  |
| 172           | 732063.914 | 144653.902 | FOUND 3 1/4" ALUMINUM CAP IN RANGE BOX, N 1/4 COR. SEC.34,T2S,R68W                     |
| 173           | 729425.940 | 144653.286 | FOUND 3 1/4" ALUMINUM CAP IN RANGE BOX, CTR 1/4 COR. SEC.34,T2S,R68W                   |
| 176           | 729434.468 | 147295.560 | FOUND 1 1/2" AXLE IN RANGE BOX, E 1/4 COR. SEC.34,T2S,R68W                             |
| 409           | 724135.730 | 144659.560 | FOUND 3 1/4" ALUMINUM CAP IN RANGE BOX, CTR 1/4 COR. SEC.3,T3S,R68W                    |
| 410           | 725462.237 | 144658.467 | FOUND 2" DIAMETER IRON ROD IN RANGE BOX, CN 1/16 COR. SEC.3,T3S,R68W                   |
| 412           | 726789.354 | 144657.438 | FOUND 3 1/4" ALUMINUM CAP IN RANGE BOX, S 1/4 COR. SEC.34,T2S,R68W                     |
| 413           | 726797.878 | 147298.079 | FOUND 2" DIAMETER IRON ROD IN RANGE BOX, S.E. COR. SEC.34,T2S,R68W                     |
| 414           | 725465.497 | 147300.369 | FOUND 3 1/4" ALUMINUM CAP IN RANGE BOX, N 1/16 COR. S3/S2,T3S,R68W                     |
| 415           | 724149.542 | 147302.550 | SET CDOT TYPE 3A MONUMENT "LS 11434", E 1/4 COR. SEC.3,T3S,R68W                        |
| 424           | 726840.990 | 152578.172 | FOUND CDOT 3 1/4" ALUM. CAP IN MONUMENT BOX "1989 LS 22571", S.W. COR. SEC.36,T2S,R68W |
| 448           | 728108.008 | 144655.550 | FOUND 3 1/4" ALUMINUM CAP ON 2 1/2" PIPE IN RANGE BOX, CS 1/16 COR. SEC.34,T2S,R68W    |
| 454           | 734724.365 | 147270.172 | FOUND 3 1/4" BRASS CAP IN RANGE BOX, E 1/4 COR. SEC.27,T2S,R68W                        |

# CONTROL AND MONUMENTATION SHEET

ALL COORDINATES LISTED ARE METRIC, ON STATE PLANE COORDINATE SYSTEM

| FED. ROAD DISTRICT | DIVISION | PROJECT NUMBER             | SHEET NUMBER |
|--------------------|----------|----------------------------|--------------|
| VE                 | CDL      | N-30023-K(107) SH 270 EXT. | 3A-2         |
| REVISED            |          |                            |              |
| 1-3                | 1/25/95  | TOTAL UPDATE (ALL SHEETS)  | YES          |
| 4-6                | 3/06/95  | SHEETS JO. 3E              | YES          |
| 7-7                | 9/23/96  | SHEETS 3A-2, 3A-4          | YES          |

## TABULATION OF G.P.S. POINTS

| POINT         | NORTHING   | EASTING    | DESCRIPTION OF MONUMENTS                                                      |
|---------------|------------|------------|-------------------------------------------------------------------------------|
| 16 / 1.060040 | 523990.564 | 962208.266 | SET COOT TYPE 2 MONUMENT STAMPED "GPS 1.060040 LS 11434"                      |
| 17 / 1.064032 | 524724.157 | 961428.531 | SET COOT TYPE 2 MONUMENT STAMPED "GPS 1.064032 LS 11434"                      |
| 18 / 1.068023 | 525409.254 | 960714.630 | SET COOT TYPE 2 MONUMENT STAMPED "GPS 1.068023 LS 11434"                      |
| 19 / 1.072013 | 526050.207 | 961044.320 | SET COOT TYPE 2 MONUMENT STAMPED "GPS 1.072013 LS 11434"                      |
| 20 / 1.076003 | 526693.600 | 960433.591 | SET COOT TYPE 2 MONUMENT STAMPED "GPS 1.076003 LS 11434"                      |
| 21 / 1.079993 | 527333.401 | 960744.141 | SET COOT TYPE 2 MONUMENT STAMPED "GPS 1.079993 LS 11434"                      |
| 22 / 1.079993 | 526599.425 | 960400.106 | SET COOT TYPE 2 MONUMENT STAMPED "GPS 1.079993 LS 11434"                      |
| 23 / 1.079993 | 526019.739 | 960094.598 | SET COOT TYPE 2 MONUMENT STAMPED "GPS 1.079993 LS 11434"                      |
| 24 / 1.071010 | 524977.791 | 959288.522 | SET COOT TYPE 2 MONUMENT (DESTROYED)                                          |
| 25 / 1.079993 | 525890.206 | 959288.522 | SET COOT TYPE 2 MONUMENT STAMPED "GPS 1.071010 LS 11434"                      |
| 26 / 1.099007 | 525413.090 | 959130.660 | FOUND COOT 1 1/2" ALUMINUM CAP STAMPED "419"                                  |
| 27 / 1.072004 | 524407.581 | 958775.112 | SET COOT TYPE 2A MONUMENT STAMPED "GPS 1.069007 LS 11434"                     |
| 28 / 1.073002 | 524981.613 | 958562.422 | FOUND COOT 3 1/4" ALUMINUM CAP STAMPED "419" (DESTROYED)                      |
| 29 / 1.076003 | 527197.335 | 958578.624 | SET COOT TYPE 2 MONUMENT STAMPED "GPS 1.073002 LS 11434"                      |
| 30 / 1.079993 | 527853.393 | 959090.087 | SET COOT TYPE 2 MONUMENT STAMPED "GPS 1.076003 LS 11434"                      |
| 31 / 1.080003 | 527841.796 | 958565.567 | FOUND 1 1/2" DIAMETER AXLE IN RANGE BOX, N.W. COR. SEC. 3, T3S, R6SW          |
| 32 / 1.084003 | 528677.210 | 958464.770 | SET COOT TYPE 2 MONUMENT STAMPED "GPS 1.080003 LS 11434"                      |
| 33 / 1.084007 | 528730.257 | 959008.027 | SET COOT TYPE 2 MONUMENT STAMPED "GPS 1.084003 PLS 11434"                     |
| 34 / 1.079993 | 525879.137 | 958225.714 | SET COOT TYPE 2 MONUMENT STAMPED "GPS 1.084007 LS 11434"                      |
| 35 / 1.072003 | 524233.848 | 957981.529 | SET COOT TYPE 2 MONUMENT STAMPED "GPS 1.079993 LS 11434"                      |
| 36 / 1.074017 | 524559.374 | 957003.159 | SET COOT TYPE 2 MONUMENT STAMPED "GPS 1.074017 LS 11434"                      |
| 37 / 1.076023 | 524938.589 | 956837.162 | FOUND COOT 3 1/4" ALUMINUM CAP STAMPED "419"                                  |
| 38 / 1.074030 | 524768.570 | 956084.587 | SET COOT TYPE 2 MONUMENT STAMPED "GPS 1.076023 LS 11434"                      |
| 39 / 1.079030 | 527567.968 | 956083.772 | SET COOT TYPE 2 MONUMENT STAMPED "GPS 1.074030 LS 11434"                      |
| 40 / 1.072008 | 524292.008 | 956694.252 | SET COOT TYPE 2 MONUMENT STAMPED "GPS 1.079030 LS 11434"                      |
| 41 / 1.076008 | 527019.219 | 956693.404 | SET COOT TYPE 1 MONUMENT STAMPED "GPS 1.072008 LS 11434"                      |
| 42 / 1.073004 | 526814.844 | 956107.567 | SET COOT TYPE 1 MONUMENT STAMPED "GPS 1.076008 LS 11434"                      |
| 43 / 1.071005 | 524203.890 | 958873.532 | SET COOT TYPE 1 MONUMENT STAMPED "GPS 1.073004 LS 11434"                      |
| 44 / 1.070003 | 523863.333 | 958704.775 | SET COOT TYPE 1 MONUMENT STAMPED "GPS 1.071005 LS 11434"                      |
| 45 / 1.068003 | 523641.888 | 958743.268 | SET COOT TYPE 1 MONUMENT STAMPED "GPS 1.070003 LS 11434"                      |
| 46 / 1.072000 | 524233.078 | 958774.067 | SET COOT TYPE 2 MONUMENT STAMPED "GPS 1.068003 PLS 11434"                     |
| 47 / 1.072002 | 524290.132 | 958565.187 | SET COOT TYPE 2 MONUMENT STAMPED "GPS 1.072000 LS 11434 PT 48"                |
| 48 / 1.073005 | 524778.993 | 958220.023 | SET COOT TYPE 2 MONUMENT STAMPED "GPS 1.072002 LS 11434 PT 47"                |
| 49 / 1.072004 | 524381.524 | 958653.525 | SET COOT TYPE 2 MONUMENT STAMPED "GPS 1.073005 LS 11434 PT 48"                |
| 50 / 1.074003 | 524835.337 | 958666.073 | SET COOT TYPE 2 MONUMENT STAMPED "GPS 1.072004 LS 11434 PT 48"                |
| 51 / 1.076003 | 527190.007 | 958644.363 | SET COOT TYPE 2 MONUMENT STAMPED "GPS 1.074003 LS 11434 PT 50"                |
| 52 / 1.078003 | 527401.942 | 958638.356 | SET COOT TYPE 2 MONUMENT STAMPED "GPS 1.076003 LS 11434 PT 51"                |
| 53 / 1.071004 | 524233.012 | 958682.974 | SET COOT TYPE 2 MONUMENT STAMPED "GPS 1.078003 LS 11434 PT 52"                |
| 54 / 1.071005 | 524233.740 | 958791.278 | SET COOT TYPE 3 1/4" BRASS DISC IN CONCRETE STAMPED "1.071004 LS 11434 PT 53" |
| 55 / 1.070004 | 523594.994 | 958512.290 | SET COOT TYPE 2 MONUMENT STAMPED "GPS 1.071005 LS 11434 PT 54"                |
| 56 / 1.072000 | 524288.581 | 958229.081 | SET COOT TYPE 2 MONUMENT STAMPED "GPS 1.070004 LS 11434 PT 55"                |
| 57 / 1.077032 | 527379.503 | 954756.821 | SET COOT TYPE 2 MONUMENT STAMPED "GPS 1.072000 LS 11434 PT 56"                |
| 58 / 1.079034 | 527506.789 | 954392.567 | SET COOT TYPE 1 MONUMENT STAMPED "GPS 1.077032 PLS 11434"                     |
| 59 / 1.071019 | 528046.710 | 960078.613 | SET COOT TYPE 1 MONUMENT STAMPED "GPS 1.079034"                               |
| 60 / 1.070015 | 525847.082 | 959771.435 | SET COOT TYPE 2 MONUMENT STAMPED "GPS 70"                                     |
| 61 / 1.067007 | 525099.856 | 959085.449 | SET COOT TYPE 2 MONUMENT STAMPED "GPS 71"                                     |
| 62 / 1.066010 | 525032.590 | 959354.114 | SET COOT TYPE 1 MONUMENT (DESTROYED)                                          |
| 63 / 1.067014 | 525078.789 | 959440.191 | SET COOT TYPE 1 MONUMENT STAMPED "GPS 1.066010 LS 11434"                      |
| 64 / 1.067018 | 525081.158 | 960063.569 | SET COOT TYPE 1 MONUMENT STAMPED "GPS 1.067014 LS 11434"                      |
| 65 / 1.066021 | 525067.579 | 960411.038 | SET COOT TYPE 1 MONUMENT STAMPED "GPS 1.067018 LS 11434"                      |
| 66 / 1.067024 | 525077.796 | 960712.264 | SET COOT TYPE 1 MONUMENT STAMPED "GPS 1.066021 LS 11434"                      |
| 67 / 1.056048 | 522207.396 | 962953.172 | SET COOT TYPE 1 MONUMENT STAMPED "GPS 1.067024 LS 11434"                      |
| 798           | 529037.223 | 958666.400 | FOUND 3 1/4" ALUMINUM DISC IN ACCESS COVER STAMPED "1.056048"                 |
| 799           | 525487.342 | 955532.561 | SET SCRIBED CROSS IN CONCRETE MARKED "798"                                    |
| 800           |            |            | SET 1 1/2" ALUMINUM CAP ON 1/2" REBAR STAMPED "799 LS 11434"                  |

## TABULATION OF LAND CORNERS

| POINT         | NORTHING   | EASTING    | DESCRIPTION OF MONUMENTS                                                                 |
|---------------|------------|------------|------------------------------------------------------------------------------------------|
| 30 / 1.080007 | 527885.295 | 959090.087 | FOUND 1 1/2" DIAMETER AXLE IN RANGE BOX, N.W. COR. SEC. 3, T3S, R6SW                     |
| 101           | 525477.194 | 960703.582 | FOUND 3 1/4" ALUMINUM CAP IN RANGE BOX, E 1/4 COR. SEC. 2, T3S, R6SW                     |
| 102           | 524671.354 | 960704.517 | FOUND 3 1/4" ALUMINUM CAP IN RANGE BOX, S.W. COR. SEC. 2, T3S, R6SW                      |
| 103           | 523868.244 | 960704.517 | FOUND 3 1/4" ALUMINUM CAP IN RANGE BOX, W 1/4 COR. SEC. 2, T3S, R6SW                     |
| 104           | 523873.566 | 961513.041 | FOUND BRASS CAP IN MONUMENT BOX, CTR 1/4 COR. SEC. 12, T3S, R6SW                         |
| 105           | 524684.038 | 962316.524 | FOUND 3 1/4" ALUMINUM CAP IN MONUMENT BOX, N.E. COR. SEC. 12, T3S, R6SW                  |
| 106           | 525488.816 | 962313.541 | FOUND 3 1/4" ALUMINUM CAP IN MONUMENT BOX, E 1/4 COR. SEC. 1, T3S, R6SW                  |
| 107           | 525293.758 | 962310.159 | FOUND 3 1/4" ALUMINUM CAP IN MONUMENT BOX, N.E. COR. SEC. 1, T3S, R6SW                   |
| 108           | 523878.604 | 962319.587 | FOUND 3 1/4" ALUMINUM CAP IN MONUMENT BOX, E 1/4 COR. SEC. 12, T3S, R6SW                 |
| 109           | 526291.215 | 961506.579 | FOUND 3 1/4" ALUMINUM CAP IN CONCRETE "1989 LS 23519, N 1/4 COR. SEC. 1, T3S, R6SW       |
| 110           | 527089.153 | 960702.718 | FOUND 3 1/4" ALUM. CAP "RW BAYER PLS 5973", E 1/4 COR. SEC. 3, T3S, R6SW                 |
| 111           | 524670.021 | 959900.043 | FOUND 1" DIAMETER AXLE IN RANGE BOX, S 1/4 COR. SEC. 2, T3S, R6SW                        |
| 112           | 525071.939 | 959899.583 | FOUND 1/2" REBAR IN RANGE BOX, CS 1/16 COR. SEC. 2, T3S, R6SW                            |
| 113           | 525472.314 | 959496.894 | FOUND 1/2" REBAR IN RANGE BOX, CH 1/16 COR. SEC. 2, T3S, R6SW                            |
| 114           | 523073.215 | 962323.169 | FOUND CROSS MARKED ON STONE IN MONUMENT BOX, S.E. COR. SEC. 12, T3S, R6SW                |
| 115           | 525483.001 | 961510.214 | FOUND 3 1/4" ALUMINUM CAP IN RANGE BOX, CTR 1/4 COR. SEC. 1, T3S, R6SW                   |
| 116           | 525878.961 | 960702.901 | SET COOT TYPE 3A MONUMENT "LS 11434", N 1/16 COR. SEC. 2, T3S, R6SW                      |
| 119           | 527084.355 | 959898.864 | FOUND 3 1/4" ALUMINUM CAP ON 2 1/2" PIPE, CTR 1/4 COR. SEC. 3, T3S, R6SW                 |
| 120           | 527987.872 | 959895.300 | SET COOT TYPE 3A MONUMENT "LS 11434", N 1/4 COR. SEC. 3, T3S, R6SW                       |
| 121           | 527483.594 | 959081.461 | FOUND 3 1/4" ALUMINUM CAP IN RANGE BOX, N 1/16 COR. SEC. 3, T3S, R6SW                    |
| 122           | 526679.516 | 959092.927 | FOUND 3 1/4" ALUMINUM CAP IN RANGE BOX, S 1/16 COR. SEC. 3, T3S, R6SW                    |
| 123           | 526284.237 | 959897.399 | FOUND 1" IRON PIPE FLUSH WITH GROUND LEVEL, N 1/4 COR. SEC. 2, T3S, R6SW                 |
| 125           | 525864.781 | 957483.034 | FOUND 2" STEEL CAP IN RANGE BOX, W 1/16 COR. SEC. 4, T3S, R6SW                           |
| 126           | 525482.305 | 957483.997 | FOUND 3 1/4" ALUMINUM CAP ON A REBAR 1" ABOVE GROUND, W 1/4 COR. SEC. 3, T3S, R6SW       |
| 127           | 525089.430 | 959094.451 | FOUND 3 1/4" ALUMINUM CAP IN RANGE BOX, S 1/16 COR. SEC. 3, T3S, R6SW                    |
| 128           | 525074.454 | 960704.041 | FOUND 1/2" REBAR 1" BELOW ASPHALT, S 1/16 COR. SEC. 3, T3S, R6SW                         |
| 129           | 525070.059 | 959295.725 | FOUND 1/2" REBAR IN RANGE BOX, C-W-SW 1/64 COR. SEC. 2, T3S, R6SW                        |
| 130           | 525070.707 | 959497.018 | FOUND 1/2" REBAR IN RANGE BOX, SW 1/16 COR. SEC. 2, T3S, R6SW                            |
| 131           | 525473.566 | 959899.161 | FOUND 3 1/4" ALUMINUM CAP IN RANGE BOX "1992 PLS 11434", C 1/4 SEC. 2, T3S, R6SW         |
| 151           | 526270.934 | 957483.365 | FOUND 3 1/4" ALUMINUM CAP IN RANGE BOX "1989 PLS 14157", N.W. COR. SEC. 3, T3S, R6SW     |
| 152           | 526268.378 | 958678.599 | FOUND 3 1/4" ALUMINUM CAP IN RANGE BOX, S 1/4 COR. SEC. 3, T3S, R6SW                     |
| 153           | 526263.997 | 958374.779 | FOUND 1" DIAMETER AXLE IN RANGE BOX, S.W. COR. SEC. 3, T3S, R6SW                         |
| 154           | 526258.784 | 955071.113 | FOUND 3 1/4" ALUMINUM CAP ON 2 1/2" PIPE IN RANGE BOX, S 1/4 COR. SEC. 3, T3S, R6SW      |
| 155           | 527064.374 | 955069.811 | FOUND 3 1/4" ALUMINUM CAP ON 2 1/2" PIPE IN RANGE BOX, CTR 1/4 COR. SEC. 3, T3S, R6SW    |
| 156           | 527869.133 | 955068.466 | FOUND 3 1/4" ALUMINUM CAP IN RANGE BOX, N 1/4 COR. SEC. 3, T3S, R6SW                     |
| 157           | 527847.582 | 955474.822 | FOUND 2 1/2" CAP ON 2" PIPE IN RANGE BOX, N.E. COR. SEC. 3, T3S, R6SW                    |
| 158           | 527066.901 | 955874.705 | SET COOT TYPE 3A MONUMENT "LS 11434", E 1/4 COR. SEC. 3, T3S, R6SW                       |
| 159           | 527069.465 | 956679.627 | SET COOT TYPE 3A MONUMENT "LS 11434", CTR 1/4 COR. SEC. 3, T3S, R6SW                     |
| 160           | 527075.651 | 957485.749 | FOUND 1 1/4" IRON PIPE, E 1/4 COR. SEC. 3, T3S, R6SW                                     |
| 161           | 524683.321 | 961513.560 | FOUND 3 1/4" ALUMINUM CAP IN RANGE BOX, WITNESS CAP N 1/4 COR. SEC. 12, T3S, R6SW        |
| 162           | 524677.227 | 961513.560 | NOT SET, N 1/4 COR. SEC. 12, T3S, R6SW, PER PLS 12111 10/5/1973 AND PLS 17486 8/1991     |
| 163           | 524677.946 | 961510.520 | NOT SET, N 1/4 COR. SEC. 12, T3S, R6SW, PER PLS 17104 12/22/1978                         |
| 171           | 528689.007 | 958283.395 | FOUND CITY OF THORNTON 3 1/4" ALUMINUM CAP IN RANGE BOX, CTR 1/4 COR. SEC. 2, T3S, R6SW  |
| 172           | 527982.490 | 958287.560 | FOUND 3 1/4" ALUMINUM CAP IN RANGE BOX, N 1/4 COR. SEC. 3, T3S, R6SW                     |
| 173           | 527078.619 | 958287.372 | FOUND 3 1/4" ALUMINUM CAP IN RANGE BOX, CTR 1/4 COR. SEC. 3, T3S, R6SW                   |
| 176           | 527081.217 | 959092.554 | FOUND 1 1/2" AXLE IN RANGE BOX, E 1/4 COR. SEC. 3, T3S, R6SW                             |
| 409           | 525446.579 | 958289.284 | FOUND 3 1/4" ALUMINUM CAP IN RANGE BOX, CTR 1/4 COR. SEC. 3, T3S, R6SW                   |
| 410           | 525870.757 | 958258.951 | FOUND 2" DIAMETER IRON ROD IN RANGE BOX, CH 1/16 COR. SEC. 3, T3S, R6SW                  |
| 412           | 526275.170 | 958258.638 | FOUND 3 1/4" ALUMINUM CAP IN RANGE BOX, S 1/4 COR. SEC. 3, T3S, R6SW                     |
| 413           | 526277.767 | 959093.322 | FOUND 2" DIAMETER IRON ROD IN RANGE BOX, S.E. COR. SEC. 3, T3S, R6SW                     |
| 414           | 525871.750 | 959094.020 | FOUND 3 1/4" ALUMINUM CAP IN RANGE BOX, N 1/16 COR. SEC. 3, T3S, R6SW                    |
| 415           | 525470.738 | 959094.684 | SET COOT TYPE 3A MONUMENT "LS 11434", E 1/4 COR. SEC. 3, T3S, R6SW                       |
| 424           | 526290.905 | 960702.328 | FOUND COOT 3 1/4" ALUM. CAP IN MONUMENT BOX "1989 LS 23517", S.W. COR. SEC. 3, T3S, R6SW |
| 448           | 526677.004 | 958258.082 | FOUND 3 1/4" ALUMINUM CAP ON 2 1/2" PIPE IN RANGE BOX, CS 1/16 COR. SEC. 3, T3S, R6SW    |
| 454           | 525692.211 | 959084.818 | FOUND 3 1/4" BRASS CAP IN RANGE BOX, E 1/4 COR. SEC. 2, T3S, R6SW                        |

# CONTROL AND MONUMENTATION SHEET

ALL COORDINATES LISTED ARE METRIC, ON STATE PLANE COORDINATE SYSTEM

| FED. ROAD DISTRICT | DIVISION | PROJECT NUMBER            | SHEET NUMBER |
|--------------------|----------|---------------------------|--------------|
| VI                 | COOL     | M-PC(225-107) SH 270 EXT. | 3A-3         |
| REVISIONS          |          |                           |              |
| 2-5                | 1/20/95  | TOTAL UPDATE (ALL SHEETS) | ZBS          |
| 2-6                | 3/26/95  | SHEETS 20, 2E             | ZBS          |
| 2-7                | 8/23/96  | SHEETS 3A-2, 3A-4         | ZBS          |

TABULATION OF TRAVERSE CONTROL POINTS

| POINT | NORTHING  | EASTING    | DESCRIPTION OF MONUMENTS                        | POINT | NORTHING  | EASTING    | DESCRIPTION OF MONUMENTS                       | POINT | NORTHING   | EASTING    | DESCRIPTION OF MONUMENTS                                  | POINT | NORTHING   | EASTING    | DESCRIPTION OF MONUMENTS                                   |
|-------|-----------|------------|-------------------------------------------------|-------|-----------|------------|------------------------------------------------|-------|------------|------------|-----------------------------------------------------------|-------|------------|------------|------------------------------------------------------------|
| 101   | 22498.677 | 341262.423 | SET COOT TYPE 1 MONUMENT DESTROYED              | 357   | 22599.100 | 355411.580 | SET CORNER CROSS ON CONCRETE WALK MARKED "31"  | 503   | 227107.121 | 355951.559 | SET COOT TYPE 2 MONUMENT STAMPED "255 1.070003 PLS 11434" | 719   | 229154.278 | 356447.745 | SET CORNER CROSS IN CONCRETE MARKED "70"                   |
| 102   | 22498.641 | 341250.548 | SET COOT TYPE 1 MONUMENT STAMPED "242 1.074521" | 358   | 22599.025 | 355421.790 | SET CORNER CROSS ON CONCRETE WALK MARKED "34"  | 504   | 227107.142 | 355951.575 | SET COOT TYPE 2 MONUMENT STAMPED "256 1.074003 PLS 11434" | 720   | 229154.244 | 356447.720 | SET 1 1/2" ALUMINUM CAP ON JS REBAR STAMPED "300 LS 11434" |
| 103   | 22498.609 | 341238.673 | SET COOT TYPE 1 MONUMENT STAMPED "243 1.074025" | 359   | 22598.950 | 355431.912 | SET CORNER CROSS ON CONCRETE WALK MARKED "39"  | 505   | 227107.163 | 355951.600 | SET COOT TYPE 1 MONUMENT STAMPED "257 1.073503 PLS 11434" | 721   | 229154.210 | 356447.695 | SET OUT CROSS IN CONCRETE MARKED "71"                      |
| 104   | 22498.577 | 341226.800 | SET COOT TYPE 1 MONUMENT STAMPED "244"          | 360   | 22598.875 | 355442.034 | SET CORNER CROSS ON CONCRETE WALK MARKED "44"  | 506   | 227107.184 | 355951.625 | SET COOT TYPE 1 MONUMENT STAMPED "258 1.073003 PLS 11434" | 722   | 229154.176 | 356447.670 | SET OUT CROSS IN CONCRETE MARKED "72"                      |
| 105   | 22498.545 | 341214.927 | SET COOT TYPE 1 MONUMENT STAMPED "245"          | 361   | 22598.800 | 355452.156 | SET CORNER CROSS ON CONCRETE WALK MARKED "49"  | 507   | 227107.205 | 355951.650 | SET COOT TYPE 1 MONUMENT STAMPED "259 1.072503 PLS 11434" | 723   | 229154.142 | 356447.645 | SET OUT CROSS IN CONCRETE MARKED "73"                      |
| 106   | 22498.513 | 341203.054 | SET COOT TYPE 1 MONUMENT STAMPED "246"          | 362   | 22598.725 | 355462.278 | SET CORNER CROSS ON CONCRETE WALK MARKED "54"  | 508   | 227107.226 | 355951.675 | SET COOT TYPE 1 MONUMENT STAMPED "260 1.072003 PLS 11434" | 724   | 229154.108 | 356447.620 | SET OUT CROSS IN CONCRETE MARKED "74"                      |
| 107   | 22498.481 | 341191.181 | SET COOT TYPE 1 MONUMENT STAMPED "247"          | 363   | 22598.650 | 355472.400 | SET CORNER CROSS ON CONCRETE WALK MARKED "59"  | 509   | 227107.247 | 355951.700 | SET COOT TYPE 1 MONUMENT STAMPED "261 1.071503 PLS 11434" | 725   | 229154.074 | 356447.595 | SET OUT CROSS IN CONCRETE MARKED "75"                      |
| 108   | 22498.449 | 341179.308 | SET COOT TYPE 1 MONUMENT STAMPED "248"          | 364   | 22598.575 | 355482.522 | SET CORNER CROSS ON CONCRETE WALK MARKED "64"  | 510   | 227107.268 | 355951.725 | SET COOT TYPE 1 MONUMENT STAMPED "262 1.071003 PLS 11434" | 726   | 229154.040 | 356447.570 | SET OUT CROSS IN CONCRETE MARKED "76"                      |
| 109   | 22498.417 | 341167.435 | SET COOT TYPE 1 MONUMENT STAMPED "249"          | 365   | 22598.500 | 355492.644 | SET CORNER CROSS ON CONCRETE WALK MARKED "69"  | 511   | 227107.289 | 355951.750 | SET COOT TYPE 1 MONUMENT STAMPED "263 1.070503 PLS 11434" | 727   | 229154.006 | 356447.545 | SET OUT CROSS IN CONCRETE MARKED "77"                      |
| 110   | 22498.385 | 341155.562 | SET COOT TYPE 1 MONUMENT STAMPED "250"          | 366   | 22598.425 | 355502.766 | SET CORNER CROSS ON CONCRETE WALK MARKED "74"  | 512   | 227107.310 | 355951.775 | SET COOT TYPE 1 MONUMENT STAMPED "264 1.070003 PLS 11434" | 728   | 229153.972 | 356447.520 | SET OUT CROSS IN CONCRETE MARKED "78"                      |
| 111   | 22498.353 | 341143.689 | SET COOT TYPE 1 MONUMENT STAMPED "251"          | 367   | 22598.350 | 355512.888 | SET CORNER CROSS ON CONCRETE WALK MARKED "79"  | 513   | 227107.331 | 355951.800 | SET COOT TYPE 1 MONUMENT STAMPED "265 1.069503 PLS 11434" | 729   | 229153.938 | 356447.495 | SET OUT CROSS IN CONCRETE MARKED "79"                      |
| 112   | 22498.321 | 341131.816 | SET COOT TYPE 1 MONUMENT STAMPED "252"          | 368   | 22598.275 | 355523.010 | SET CORNER CROSS ON CONCRETE WALK MARKED "84"  | 514   | 227107.352 | 355951.825 | SET COOT TYPE 1 MONUMENT STAMPED "266 1.069003 PLS 11434" | 730   | 229153.904 | 356447.470 | SET OUT CROSS IN CONCRETE MARKED "80"                      |
| 113   | 22498.289 | 341119.943 | SET COOT TYPE 1 MONUMENT STAMPED "253"          | 369   | 22598.200 | 355533.132 | SET CORNER CROSS ON CONCRETE WALK MARKED "89"  | 515   | 227107.373 | 355951.850 | SET COOT TYPE 1 MONUMENT STAMPED "267 1.068503 PLS 11434" | 731   | 229153.870 | 356447.445 | SET OUT CROSS IN CONCRETE MARKED "81"                      |
| 114   | 22498.257 | 341108.070 | SET COOT TYPE 1 MONUMENT STAMPED "254"          | 370   | 22598.125 | 355543.254 | SET CORNER CROSS ON CONCRETE WALK MARKED "94"  | 516   | 227107.394 | 355951.875 | SET COOT TYPE 1 MONUMENT STAMPED "268 1.068003 PLS 11434" | 732   | 229153.836 | 356447.420 | SET OUT CROSS IN CONCRETE MARKED "82"                      |
| 115   | 22498.225 | 341096.197 | SET COOT TYPE 1 MONUMENT STAMPED "255"          | 371   | 22598.050 | 355553.376 | SET CORNER CROSS ON CONCRETE WALK MARKED "99"  | 517   | 227107.415 | 355951.900 | SET COOT TYPE 1 MONUMENT STAMPED "269 1.067503 PLS 11434" | 733   | 229153.802 | 356447.395 | SET OUT CROSS IN CONCRETE MARKED "83"                      |
| 116   | 22498.193 | 341084.324 | SET COOT TYPE 1 MONUMENT STAMPED "256"          | 372   | 22597.975 | 355563.498 | SET CORNER CROSS ON CONCRETE WALK MARKED "104" | 518   | 227107.436 | 355951.925 | SET COOT TYPE 1 MONUMENT STAMPED "270 1.067003 PLS 11434" | 734   | 229153.768 | 356447.370 | SET OUT CROSS IN CONCRETE MARKED "84"                      |
| 117   | 22498.161 | 341072.451 | SET COOT TYPE 1 MONUMENT STAMPED "257"          | 373   | 22597.900 | 355573.620 | SET CORNER CROSS ON CONCRETE WALK MARKED "109" | 519   | 227107.457 | 355951.950 | SET COOT TYPE 1 MONUMENT STAMPED "271 1.066503 PLS 11434" | 735   | 229153.734 | 356447.345 | SET OUT CROSS IN CONCRETE MARKED "85"                      |
| 118   | 22498.129 | 341060.578 | SET COOT TYPE 1 MONUMENT STAMPED "258"          | 374   | 22597.825 | 355583.742 | SET CORNER CROSS ON CONCRETE WALK MARKED "114" | 520   | 227107.478 | 355951.975 | SET COOT TYPE 1 MONUMENT STAMPED "272 1.066003 PLS 11434" | 736   | 229153.700 | 356447.320 | SET OUT CROSS IN CONCRETE MARKED "86"                      |
| 119   | 22498.097 | 341048.705 | SET COOT TYPE 1 MONUMENT STAMPED "259"          | 375   | 22597.750 | 355593.864 | SET CORNER CROSS ON CONCRETE WALK MARKED "119" | 521   | 227107.499 | 355952.000 | SET COOT TYPE 1 MONUMENT STAMPED "273 1.065503 PLS 11434" | 737   | 229153.666 | 356447.295 | SET OUT CROSS IN CONCRETE MARKED "87"                      |
| 120   | 22498.065 | 341036.832 | SET COOT TYPE 1 MONUMENT STAMPED "260"          | 376   | 22597.675 | 355603.986 | SET CORNER CROSS ON CONCRETE WALK MARKED "124" | 522   | 227107.520 | 355952.025 | SET COOT TYPE 1 MONUMENT STAMPED "274 1.065003 PLS 11434" | 738   | 229153.632 | 356447.270 | SET OUT CROSS IN CONCRETE MARKED "88"                      |
| 121   | 22498.033 | 341024.959 | SET COOT TYPE 1 MONUMENT STAMPED "261"          | 377   | 22597.600 | 355614.108 | SET CORNER CROSS ON CONCRETE WALK MARKED "129" | 523   | 227107.541 | 355952.050 | SET COOT TYPE 1 MONUMENT STAMPED "275 1.064503 PLS 11434" | 739   | 229153.598 | 356447.245 | SET OUT CROSS IN CONCRETE MARKED "89"                      |
| 122   | 22498.001 | 341013.086 | SET COOT TYPE 1 MONUMENT STAMPED "262"          | 378   | 22597.525 | 355624.230 | SET CORNER CROSS ON CONCRETE WALK MARKED "134" | 524   | 227107.562 | 355952.075 | SET COOT TYPE 1 MONUMENT STAMPED "276 1.064003 PLS 11434" | 740   | 229153.564 | 356447.220 | SET OUT CROSS IN CONCRETE MARKED "90"                      |
| 123   | 22497.969 | 341001.213 | SET COOT TYPE 1 MONUMENT STAMPED "263"          | 379   | 22597.450 | 355634.352 | SET CORNER CROSS ON CONCRETE WALK MARKED "139" | 525   | 227107.583 | 355952.100 | SET COOT TYPE 1 MONUMENT STAMPED "277 1.063503 PLS 11434" | 741   | 229153.530 | 356447.195 | SET OUT CROSS IN CONCRETE MARKED "91"                      |
| 124   | 22497.937 | 340989.340 | SET COOT TYPE 1 MONUMENT STAMPED "264"          | 380   | 22597.375 | 355644.474 | SET CORNER CROSS ON CONCRETE WALK MARKED "144" | 526   | 227107.604 | 355952.125 | SET COOT TYPE 1 MONUMENT STAMPED "278 1.063003 PLS 11434" | 742   | 229153.496 | 356447.170 | SET OUT CROSS IN CONCRETE MARKED "92"                      |
| 125   | 22497.905 | 340977.467 | SET COOT TYPE 1 MONUMENT STAMPED "265"          | 381   | 22597.300 | 355654.596 | SET CORNER CROSS ON CONCRETE WALK MARKED "149" | 527   | 227107.625 | 355952.150 | SET COOT TYPE 1 MONUMENT STAMPED "279 1.062503 PLS 11434" | 743   | 229153.462 | 356447.145 | SET OUT CROSS IN CONCRETE MARKED "93"                      |
| 126   | 22497.873 | 340965.594 | SET COOT TYPE 1 MONUMENT STAMPED "266"          | 382   | 22597.225 | 355664.718 | SET CORNER CROSS ON CONCRETE WALK MARKED "154" | 528   | 227107.646 | 355952.175 | SET COOT TYPE 1 MONUMENT STAMPED "280 1.062003 PLS 11434" | 744   | 229153.428 | 356447.120 | SET OUT CROSS IN CONCRETE MARKED "94"                      |
| 127   | 22497.841 | 340953.721 | SET COOT TYPE 1 MONUMENT STAMPED "267"          | 383   | 22597.150 | 355674.840 | SET CORNER CROSS ON CONCRETE WALK MARKED "159" | 529   | 227107.667 | 355952.200 | SET COOT TYPE 1 MONUMENT STAMPED "281 1.061503 PLS 11434" | 745   | 229153.394 | 356447.095 | SET OUT CROSS IN CONCRETE MARKED "95"                      |
| 128   | 22497.809 | 340941.848 | SET COOT TYPE 1 MONUMENT STAMPED "268"          | 384   | 22597.075 | 355684.962 | SET CORNER CROSS ON CONCRETE WALK MARKED "164" | 530   | 227107.688 | 355952.225 | SET COOT TYPE 1 MONUMENT STAMPED "282 1.061003 PLS 11434" | 746   | 229153.360 | 356447.070 | SET OUT CROSS IN CONCRETE MARKED "96"                      |
| 129   | 22497.777 | 340930.000 | SET COOT TYPE 1 MONUMENT STAMPED "269"          | 385   | 22597.000 | 355695.084 | SET CORNER CROSS ON CONCRETE WALK MARKED "169" | 531   | 227107.709 | 355952.250 | SET COOT TYPE 1 MONUMENT STAMPED "283 1.060503 PLS 11434" | 747   | 229153.326 | 356447.045 | SET OUT CROSS IN CONCRETE MARKED "97"                      |
| 130   | 22497.745 | 340918.127 | SET COOT TYPE 1 MONUMENT STAMPED "270"          | 386   | 22596.925 | 355705.206 | SET CORNER CROSS ON CONCRETE WALK MARKED "174" | 532   | 227107.730 | 355952.275 | SET COOT TYPE 1 MONUMENT STAMPED "284 1.060003 PLS 11434" | 748   | 229153.292 | 356447.020 | SET OUT CROSS IN CONCRETE MARKED "98"                      |
| 131   | 22497.713 | 340906.254 | SET COOT TYPE 1 MONUMENT STAMPED "271"          | 387   | 22596.850 | 355715.328 | SET CORNER CROSS ON CONCRETE WALK MARKED "179" | 533   | 227107.751 | 355952.300 | SET COOT TYPE 1 MONUMENT STAMPED "285 1.059503 PLS 11434" | 749   | 229153.258 | 356446.995 | SET OUT CROSS IN CONCRETE MARKED "99"                      |
| 132   | 22497.681 | 340894.381 | SET COOT TYPE 1 MONUMENT STAMPED "272"          | 388   | 22596.775 | 355725.450 | SET CORNER CROSS ON CONCRETE WALK MARKED "184" | 534   | 227107.772 | 355952.325 | SET COOT TYPE 1 MONUMENT STAMPED "286 1.059003 PLS 11434" | 750   | 229153.224 | 356446.970 | SET OUT CROSS IN CONCRETE MARKED "100"                     |
| 133   | 22497.649 | 340882.508 | SET COOT TYPE 1 MONUMENT STAMPED "273"          | 389   | 22596.700 | 355735.572 | SET CORNER CROSS ON CONCRETE WALK MARKED "189" | 535   | 227107.793 | 355952.350 | SET COOT TYPE 1 MONUMENT STAMPED "287 1.058503 PLS 11434" | 751   | 229153.190 | 356446.945 | SET OUT CROSS IN CONCRETE MARKED "101"                     |
| 134   | 22497.617 | 340870.635 | SET COOT TYPE 1 MONUMENT STAMPED "274"          | 390   | 22596.625 | 355745.694 | SET CORNER CROSS ON CONCRETE WALK MARKED "194" | 536   | 227107.814 | 355952.375 | SET COOT TYPE 1 MONUMENT STAMPED "288 1.058003 PLS 11434" | 752   | 229153.156 | 356446.920 | SET OUT CROSS IN CONCRETE MARKED "102"                     |
| 135   | 22497.585 | 340858.762 | SET COOT TYPE 1 MONUMENT STAMPED "275"          | 391   | 22596.550 | 355755.816 | SET CORNER CROSS ON CONCRETE WALK MARKED "199" | 537   | 227107.835 | 355952.400 | SET COOT TYPE 1 MONUMENT STAMPED "289 1.057503 PLS 11434" | 753   | 229153.122 | 356446.895 | SET OUT CROSS IN CONCRETE MARKED "103"                     |
| 136   | 22497.553 | 340846.889 | SET COOT TYPE 1 MONUMENT STAMPED "276"          | 392   | 22596.475 | 355765.938 | SET CORNER CROSS ON CONCRETE WALK MARKED "204" | 538   | 227107.856 | 355952.425 | SET COOT TYPE 1 MONUMENT STAMPED "290 1.057003 PLS 11434" | 754   | 229153.088 | 356446.870 | SET OUT CROSS IN CONCRETE MARKED "104"                     |
| 137   | 22497.521 | 340835.016 | SET COOT TYPE 1 MONUMENT STAMPED "277"          | 393   | 22596.400 | 355776.060 | SET CORNER CROSS ON CONCRETE WALK MARKED "209" | 539   | 227107.877 | 355952.450 | SET COOT TYPE 1 MONUMENT STAMPED "291 1.056503 PLS 11434" | 755   | 229153.054 | 356446.845 | SET OUT CROSS IN CONCRETE MARKED "105"                     |
| 138   | 22497.489 | 340823.143 | SET COOT TYPE 1 MONUMENT STAMPED "278"          | 394   | 22596.325 | 355786.182 | SET CORNER CROSS ON CONCRETE WALK MARKED "214" | 540   | 227107.898 | 355952.475 | SET COOT TYPE 1 MONUMENT STAMPED "292 1.056003 PLS 11434" | 756   | 229153.020 | 356446.820 | SET OUT CROSS IN CONCRETE MARKED "106"                     |
| 139   | 22497.457 | 340811.270 | SET COOT TYPE 1 MONUMENT STAMPED "279"          | 395   | 22596.250 | 355796.304 | SET CORNER CROSS ON CONCRETE WALK MARKED "219" | 541   | 227107.919 | 355952.500 | SET COOT TYPE 1 MONUMENT STAMPED "293 1.055503 PLS 11434" | 757   | 229152.986 | 356446.795 | SET OUT CROSS IN CONCRETE MARKED "107"                     |
| 140   | 22497.425 | 340799.397 | SET COOT TYPE 1 MONUMENT STAMPED "280"          | 396   | 22596.175 | 355806.426 | SET CORNER CROSS ON CONCRETE WALK MARKED "224" | 542   | 227107.940 | 355952.525 | SET COOT TYPE 1 MONUMENT STAMPED "294 1.055003 PLS 11434" | 758   | 229152.952 | 356446.770 | SET OUT CROSS IN CONCRETE MARKED "108"                     |
| 141   | 22497.393 | 340787.524 | SET COOT TYPE 1 MONUMENT STAMPED "281"          | 397   | 22596.100 | 355816.548 | SET CORNER CROSS ON CONCRETE WALK MARKED "229" | 543   | 227107.961 | 355952.550 | SET COOT TYPE 1 MONUMENT STAMPED "295 1.054503 PLS 11434" | 759   | 229152.918 | 356446.745 | SET OUT CROSS IN CONCRETE MARKED "109"                     |
| 142   | 22497.361 | 340775.651 | SET COOT TYPE 1 MONUMENT STAMPED "282"          | 398   | 22596.025 | 355826.670 | SET CORNER CROSS ON CONCRETE WALK MARKED "234" | 544   | 227107.982 | 355952.575 | SET COOT TYPE 1 MONUMENT STAMPED "296 1.054003 PLS 11434" | 760   | 229152.884 | 356446.720 | SET OUT CROSS IN CONCRETE MARKED "110"                     |
| 143   | 22497.329 | 340763.778 | SET COOT TYPE 1 MONUMENT STAMPED "283"          | 399   | 22595.950 | 355836.792 | SET CORNER CROSS ON CONCRETE WALK MARKED "239" | 545   | 227108.003 | 355952.600 | SET COOT TYPE 1 MONUMENT STAMPED "297 1.053503 PLS 11434" | 761   | 229152.850 | 356446.695 | SET OUT CROSS IN CONCRETE MARKED "111"                     |
| 144   | 22497.297 | 340751.905 | SET COOT TYPE 1 MONUMENT STAMPED "284"          | 400   | 22595.875 | 355846.914 | SET CORNER CROSS ON CONCRETE WALK MARKED "244" | 546   | 227108.024 | 355952.625 | SET COOT TYPE 1 MONUMENT STAMPED "298 1.053003 PLS 11434" | 762   | 229152.816 | 356446.670 | SET OUT CROSS IN CONCRETE MARKED "112"                     |
| 145   | 22497.265 | 340740.032 | SET COOT TYPE 1 MONUMENT STAMPED "285"          | 401   | 22595.800 | 355857.036 | SET CORNER CROSS ON CONCRETE WALK MARKED "249" | 547   | 227108.045 | 355952.650 | SET COOT TYPE 1 MONUMENT STAMPED "299 1.052503 PLS 11434" | 763   | 229152.782 | 356446.645 | SET OUT CROSS IN CONCRETE MARKED "113"                     |
| 146   | 22497.233 | 340728.159 | SET COOT TYPE 1 MONUMENT STAMPED "286"          | 402   | 22595.725 | 355867.158 | SET CORNER CROSS ON CONCRETE WALK MARKED "254" | 548   | 227108.066 | 355952.675 | SET COOT TYPE 1 MONUMENT STAMPED "300 1.052003 PLS 11434" | 764   | 229152.748 | 356446.620 | SET OUT CROSS IN CONCRETE MARKED "114"                     |
| 147   | 22497.201 | 340716.286 | SET COOT TYPE 1 MONUMENT STAMPED "287"          | 403   | 22595.650 | 355877.280 | SET CORNER CROSS ON CONCRETE WALK MARKED "259" | 549   | 227108.087 | 355952.700 | SET COOT TYPE 1 MONUMENT STAMPED "301 1.051503 PLS 11434" | 765   | 229152.714 | 356446.595 | SET OUT CROSS IN CON                                       |

# CONTROL AND MONUMENTATION SHEET

ALL COORDINATES LISTED ARE METRIC, ON PROJECT SPECIFIC COORDINATE SYSTEM

| FED. ROAD REGION | DIVISION | PROJECT NUMBER               | SHEET NUMBER |
|------------------|----------|------------------------------|--------------|
| VI               | COLD     | W-1(RD)25-3(107) SH 270 EXT. | 3A-4         |
| REVISIONS        |          |                              |              |
| 3-5              | 1/20/95  | TOTAL UPDATE (ALL SHEETS)    | ZBS          |
| 2-6              | 3/06/95  | SHEETS 30, 3E                | ZBS          |
| 2-7              | 9/25/96  | SHEETS 3A-2, 3A-4            | ZBS          |

TABULATION OF G.P.S. POINTS

| POINT          | NORTHING   | EASTING   | DESCRIPTION OF MONUMENTS                                                      |
|----------------|------------|-----------|-------------------------------------------------------------------------------|
| 15 / 1.060040  | 219241.028 | 48908.264 | SET COOT TYPE 2 MONUMENT STAMPED "GPS 1.060040 LS 11434"                      |
| 17 / 1.064032  | 219874.488 | 47302.305 | SET COOT TYPE 2 MONUMENT STAMPED "GPS 1.064032 LS 11434"                      |
| 18 / 1.069023  | 220084.723 | 48518.224 | SET COOT TYPE 2 MONUMENT STAMPED "GPS 1.069023 LS 11434"                      |
| 19 / 1.074030  | 221900.241 | 47988.187 | SET COOT TYPE 2 MONUMENT STAMPED "GPS 1.074030 LS 11434"                      |
| 20 / 1.073022  | 221844.305 | 48297.225 | SET COOT TYPE 2 MONUMENT STAMPED "GPS 1.073022 LS 11434"                      |
| 21 / 1.070023  | 221274.011 | 48877.772 | SET COOT TYPE 2 MONUMENT STAMPED "GPS 1.070023 LS 11434"                      |
| 22 / 1.070022  | 221136.885 | 48203.528 | SET COOT TYPE 2 MONUMENT STAMPED "GPS 1.070022 LS 11434"                      |
| 23 / 1.070020  | 221270.544 | 48888.040 | SET COOT TYPE 2 MONUMENT STAMPED "GPS 1.070020 LS 11434"                      |
| 24 / 1.071018  | 221328.414 | 48488.880 | SET COOT TYPE 2 MONUMENT (DESTROYED)                                          |
| 25 / 1.070027  | 221130.784 | 48101.207 | FOUND COOT TYPE 2 MONUMENT STAMPED "GPS 1.071018 LS 11434"                    |
| 26 / 1.069027  | 220863.508 | 44803.832 | SET COOT TYPE 1 1/2" ALUMINUM CAP STAMPED "418"                               |
| 27 / 1.072004  | 221698.379 | 44678.281 | FOUND COOT TYPE 2A MONUMENT STAMPED "GPS 1.069027 LS 11434"                   |
| 28 / 1.075002  | 222112.428 | 44368.323 | SET COOT TYPE 3 1/4" ALUMINUM CAP STAMPED "442" (DESTROYED)                   |
| 29 / 1.076003  | 222448.715 | 44441.781 | SET COOT TYPE 2 MONUMENT STAMPED "GPS 1.075002 LS 11434"                      |
| 30 / 1.060007  | 222138.633 | 44863.308 | FOUND 1 1/2" DIAMETER AXLE IN RANGE BOX, N.W. COR. SEC. 35, T2S, R6W          |
| 31 / 1.060003  | 222082.324 | 44388.875 | SET COOT TYPE 2 MONUMENT STAMPED "GPS 1.060003 LS 11434"                      |
| 32 / 1.064003  | 222028.130 | 44387.844 | SET COOT TYPE 2 MONUMENT STAMPED "GPS 1.064007 LS 11434"                      |
| 33 / 1.064007  | 222081.488 | 44886.244 | SET COOT TYPE 2 MONUMENT STAMPED "GPS 1.064007 PLUS 11434"                    |
| 34 / 1.070006  | 222028.737 | 44308.737 | SET COOT TYPE 2 MONUMENT STAMPED "GPS 1.070006 LS 11434"                      |
| 35 / 1.070008  | 221834.618 | 43484.428 | SET COOT TYPE 2 MONUMENT STAMPED "GPS 4.070000 LS 11434"                      |
| 36 / 1.074017  | 221810.197 | 43808.902 | SET COOT TYPE 1 1/4" ALUMINUM DISK ON COLLETING REBAR (DESTROYED)             |
| 37 / 1.076025  | 222188.410 | 41738.980 | FOUND COOT TYPE 3 1/4" ALUMINUM CAP STAMPED "478"                             |
| 38 / 1.074030  | 222018.351 | 40887.182 | SET COOT TYPE 2 MONUMENT STAMPED "GPS 4.070025 LS 11434"                      |
| 39 / 1.076030  | 222618.847 | 40888.977 | SET COOT TYPE 2 MONUMENT STAMPED "GPS 4.074030 LS 11434"                      |
| 40 / 1.075008  | 221530.879 | 42408.224 | SET COOT TYPE 2 MONUMENT STAMPED "GPS 4.070030 LS 11434"                      |
| 41 / 1.076008  | 222270.058 | 42488.975 | SET COOT TYPE 1 MONUMENT STAMPED "GPS 4.072008 LS 11434"                      |
| 42 / 1.073004  | 221886.381 | 44810.543 | SET COOT TYPE 1 MONUMENT STAMPED "GPS 4.078008 LS 11434"                      |
| 43 / 1.071008  | 221488.312 | 44878.704 | SET COOT TYPE 1 MONUMENT STAMPED "GPS 1.073004 LS 11434"                      |
| 44 / 1.070003  | 221113.808 | 44808.910 | SET COOT TYPE 1 1/4" ALUM. DISK ON HEADWALL STAMPED "1.071008 PLUS 11434"     |
| 45 / 1.068003  | 220882.411 | 44881.812 | SET COOT TYPE 1 1/4" COOT ALUM. DISK IN BRIDGE STRUCT. STAMPED "LS 11434"     |
| 46 / 1.072000  | 221813.743 | 44178.126 | SET COOT TYPE 2 MONUMENT STAMPED "1.072000 LS 11434 PT 48"                    |
| 47 / 1.073002  | 221830.802 | 44388.303 | SET COOT TYPE 2 MONUMENT STAMPED "1.073002 LS 11434 PT 47"                    |
| 48 / 1.073008  | 221832.218 | 44708.716 | SET COOT TYPE 2 MONUMENT STAMPED "1.073008 LS 11434 PT 48"                    |
| 49 / 1.074003  | 222086.134 | 44458.148 | SET COOT TYPE 2 MONUMENT STAMPED "1.074003 LS 11434 PT 50"                    |
| 50 / 1.074003  | 222086.134 | 44458.148 | SET COOT TYPE 2 MONUMENT STAMPED "1.074003 LS 11434 PT 51"                    |
| 51 / 1.076003  | 222448.805 | 44447.484 | SET COOT TYPE 2 MONUMENT STAMPED "1.076003 LS 11434 PT 52"                    |
| 52 / 1.076003  | 222448.805 | 44447.484 | SET COOT TYPE 2 MONUMENT STAMPED "1.076003 LS 11434 PT 53"                    |
| 53 / 1.072008  | 221533.463 | 44888.248 | SET COOT TYPE 3 1/4" BRASS DISK IN CONCRETE STAMPED "1.072008 LS 11434 PT 53" |
| 54 / 1.071008  | 221488.388 | 44888.131 | SET COOT TYPE 2 MONUMENT STAMPED "1.071008 LS 11434 PT 54"                    |
| 55 / 1.070004  | 221148.573 | 44815.438 | SET COOT TYPE 2 MONUMENT STAMPED "1.070004 LS 11434 PT 55"                    |
| 56 / 1.070000  | 221637.223 | 44803.912 | SET COOT TYPE 2 MONUMENT STAMPED "1.070000 LS 11434 PT 56"                    |
| 57 / 1.070030  | 222028.428 | 44808.881 | SET COOT TYPE 1 MONUMENT STAMPED "4.070030 PLUS 11434"                        |
| 58 / 1.070030  | 222028.428 | 44808.881 | SET COOT TYPE 1 MONUMENT STAMPED "4.070030 PLUS 11434"                        |
| 100 / 1.070030 | 222028.428 | 44808.881 | SET COOT TYPE 1 MONUMENT STAMPED "4.070030 PLUS 11434"                        |

TABULATION OF LAND CORNERS

| POINT         | NORTHING   | EASTING   | DESCRIPTION OF MONUMENTS                                                          |
|---------------|------------|-----------|-----------------------------------------------------------------------------------|
| 30 / 1.060007 | 222138.633 | 44863.308 | FOUND 1 1/2" DIAMETER AXLE IN RANGE BOX, N.W. COR. SEC. 35, T2S, R6W              |
| 101           | 220772.879 | 48507.154 | FOUND 3 1/4" ALUMINUM CAP IN RANGE BOX, E 1/4 COR. SEC. 2, T2S, R6W               |
| 102           | 219822.158 | 48508.128 | FOUND 3 1/4" ALUMINUM CAP IN RANGE BOX, S.W. COR. SEC. 2, T2S, R6W                |
| 103           | 219118.340 | 48510.108 | FOUND 3 1/4" ALUMINUM CAP IN RANGE BOX, W 1/4 COR. SEC. 12, T2S, R6W              |
| 104           | 219123.854 | 47318.816 | FOUND BRASS CAP IN MONUMENT BOX, CTR 1/4 COR. SEC. 12, T2S, R6W                   |
| 105           | 219834.338 | 48120.488 | FOUND 3 1/4" ALUMINUM CAP IN MONUMENT BOX, N.E. COR. SEC. 12, T2S, R6W            |
| 106           | 220729.308 | 48117.502 | FOUND 3 1/4" ALUMINUM CAP IN MONUMENT BOX, E 1/4 COR. SEC. 1, T2S, R6W            |
| 107           | 221644.431 | 48114.120 | FOUND 3 1/4" ALUMINUM CAP IN MONUMENT BOX, N.E. COR. SEC. 1, T2S, R6W             |
| 108           | 218128.752 | 48123.860 | FOUND 3 1/4" ALUMINUM CAP IN MONUMENT BOX, E 1/4 COR. SEC. 12, T2S, R6W           |
| 109           | 221642.987 | 47310.888 | FOUND 3 1/4" ALUMINUM CAP IN CONCRETE "1988 LS 22818, N 1/4 COR. SEC. 1, T2S, R6W |
| 110           | 222340.008 | 48508.310 | FOUND 3 1/4" ALUM. CAP "NEW BAYER PLUS 8873", E 1/4 COR. SEC. 36, T2S, R6W        |
| 111           | 219820.320 | 48703.481 | FOUND 1" DIAMETER AXLE IN RANGE BOX, S 1/4 COR. SEC. 2, T2S, R6W                  |
| 112           | 220322.331 | 48703.481 | FOUND 1" DIAMETER AXLE IN RANGE BOX, S 1/4 COR. SEC. 2, T2S, R6W                  |
| 113           | 220722.788 | 48703.481 | FOUND 1" DIAMETER AXLE IN RANGE BOX, S 1/4 COR. SEC. 2, T2S, R6W                  |
| 114           | 218023.148 | 48703.481 | FOUND 1" DIAMETER AXLE IN RANGE BOX, S 1/4 COR. SEC. 2, T2S, R6W                  |
| 115           | 220722.788 | 48703.481 | FOUND 1" DIAMETER AXLE IN RANGE BOX, S 1/4 COR. SEC. 2, T2S, R6W                  |
| 116           | 221128.338 | 48508.443 | FOUND 3 1/4" ALUMINUM CAP IN RANGE BOX, CTR 1/4 COR. SEC. 1, T2S, R6W             |
| 117           | 220722.788 | 48508.443 | SET COOT TYPE 3A MONUMENT "LS 11434", N 1/4 COR. SEC. 12, T2S, R6W                |
| 118           | 221128.338 | 48508.443 | FOUND 3 1/4" ALUMINUM CAP ON 2 1/2" PIPE, CTR 1/4 COR. SEC. 35, T2S, R6W          |
| 119           | 220722.788 | 48508.443 | SET COOT TYPE 3A MONUMENT "LS 11434", N 1/4 COR. SEC. 35, T2S, R6W                |
| 120           | 221128.338 | 48508.443 | FOUND 3 1/4" ALUMINUM CAP IN RANGE BOX, N 1/4 COR. SEC. 35, T2S, R6W              |
| 121           | 220722.788 | 48508.443 | FOUND 3 1/4" ALUMINUM CAP IN RANGE BOX, S 1/4 COR. SEC. 35, T2S, R6W              |
| 122           | 221128.338 | 48508.443 | FOUND 3 1/4" ALUMINUM CAP IN RANGE BOX, S 1/4 COR. SEC. 35, T2S, R6W              |
| 123           | 221128.338 | 48508.443 | FOUND 3 1/4" ALUMINUM CAP IN RANGE BOX, S 1/4 COR. SEC. 35, T2S, R6W              |
| 154           | 221128.338 | 48508.443 | FOUND 3 1/4                                                                       |

ALL COORDINATES LISTED ARE METRIC, ON PROJECT SPECIFIC COORDINATE SYSTEM

| REVISIONS |         |                           |     |
|-----------|---------|---------------------------|-----|
| 2-5       | 1/20/95 | TOTAL UPDATE (ALL SHEETS) | ZBS |
| 3-5       | 3/08/95 | SHEETS 30, 3E             | ZBS |
| 3-7       | 3/23/96 | SHEETS 3A-2, 3A-4         | ZBS |

### TABULATION OF TRAVERSE CONTROL POINTS

| POINT | NORTHING  | EASTING   | DESCRIPTION OF MONUMENTS                         | POINT | NORTHING  | EASTING   | DESCRIPTION OF MONUMENTS                        | POINT | NORTHING  | EASTING   | DESCRIPTION OF MONUMENTS                                  | POINT | NORTHING  | EASTING   | DESCRIPTION OF MONUMENTS                        |
|-------|-----------|-----------|--------------------------------------------------|-------|-----------|-----------|-------------------------------------------------|-------|-----------|-----------|-----------------------------------------------------------|-------|-----------|-----------|-------------------------------------------------|
| 291   | 21947.44  | 47260.417 | SET SCOT TYPE 1 MONUMENT (DESTROYED)             | 257   | 22146.911 | 41617.320 | SET SCRIBED CROSS ON CONCRETE WALK MARKED "357" | 793   | 22326.750 | 44136.758 | SET SCOT TYPE 2 MONUMENT STAMPED "153 1.370003 PLS 11434" | 799   | 22048.740 | 44476.369 | SET SCRIBED CROSS IN CONCRETE MARKED "779"      |
| 292   | 21916.754 | 47263.764 | SET SCOT TYPE 1 MONUMENT STAMPED "1402 1.374028" | 258   | 22189.544 | 41674.320 | SET SCRIBED CROSS ON CONCRETE WALK MARKED "358" | 794   | 22199.725 | 44136.758 | SET SCOT TYPE 2 MONUMENT STAMPED "154 1.374003 PLS 11434" | 800   | 22060.301 | 44536.267 | SET SCOT TYPE 1 MONUMENT STAMPED "800 LS 11434" |
| 293   | 21916.754 | 47263.764 | SET SCOT TYPE 1 MONUMENT STAMPED "1402 1.374028" | 259   | 22189.543 | 41684.397 | SET SCRIBED CROSS ON CONCRETE WALK MARKED "359" | 795   | 22200.500 | 44032.312 | SET SCOT TYPE 1 MONUMENT (DESTROYED)                      | 801   | 22156.722 | 44536.325 | SET SCOT CROSS IN CONCRETE MARKED "368"         |
| 294   | 21916.754 | 47263.764 | SET SCOT TYPE 1 MONUMENT STAMPED "1402 1.374028" | 260   | 22189.543 | 41684.397 | SET SCRIBED CROSS ON CONCRETE WALK MARKED "360" | 796   | 22200.500 | 44032.312 | SET SCOT TYPE 1 MONUMENT (DESTROYED)                      | 802   | 22156.722 | 44536.325 | SET SCOT CROSS IN CONCRETE MARKED "371"         |
| 295   | 21916.754 | 47263.764 | SET SCOT TYPE 1 MONUMENT STAMPED "1402 1.374028" | 261   | 22189.543 | 41684.397 | SET SCRIBED CROSS ON CONCRETE WALK MARKED "361" | 797   | 22200.500 | 44032.312 | SET SCOT TYPE 1 MONUMENT (DESTROYED)                      | 803   | 22156.722 | 44536.325 | SET SCOT CROSS IN CONCRETE MARKED "372"         |
| 296   | 21916.754 | 47263.764 | SET SCOT TYPE 1 MONUMENT STAMPED "1402 1.374028" | 262   | 22189.543 | 41684.397 | SET SCRIBED CROSS ON CONCRETE WALK MARKED "362" | 798   | 22200.500 | 44032.312 | SET SCOT TYPE 1 MONUMENT (DESTROYED)                      | 804   | 22156.722 | 44536.325 | SET SCOT CROSS IN CONCRETE MARKED "373"         |
| 341   | 21916.754 | 47263.764 | SET SCOT TYPE 1 MONUMENT STAMPED "1402 1.374028" | 307   | 22189.543 | 41684.397 | SET SCRIBED CROSS ON CONCRETE WALK MARKED "407" | 843   | 22200.500 | 44032.312 | SET SCOT TYPE 1 MONUMENT (DESTROYED)                      | 849   | 22156.722 | 44536.325 | SET SCOT CROSS IN CONCRETE MARKED "418"         |
| 342   | 21916.754 | 47263.764 | SET SCOT TYPE 1 MONUMENT STAMPED "1402 1.374028" | 308   | 22189.543 | 41684.397 | SET SCRIBED CROSS ON CONCRETE WALK MARKED "408" | 844   | 22200.500 | 44032.312 | SET SCOT TYPE 1 MONUMENT (DESTROYED)                      | 850   |           |           |                                                 |

ALL ELEVATIONS LISTED ARE METRIC, ON PROJECT SPECIFIC COORDINATE SYSTEM

| FED. ROAD REGION | DIVISION | PROJECT NUMBER              | SHEET NUMBER |
|------------------|----------|-----------------------------|--------------|
| WE               | COLD.    | M-R(CO22-X(107) SH 270 EXT. | 3A-6         |
| REVISIONS        |          |                             |              |
| R-5              | 1/23/95  | TOTAL UPDATE (ALL SHEETS)   | ZBS          |
| R-6              | 3/06/95  | SHEETS 30, 3E               | ZBS          |
| R-7              | 6/23/96  | SHEETS 3A-2, 3A-4           | ZBS          |

### TABULATION OF ELEVATION

| POINT        | ELEVATION | DESCRIPTION OF MONUMENTS                                | POINT          | ELEVATION | DESCRIPTION OF MONUMENTS                        | POINT          | ELEVATION | DESCRIPTION OF MONUMENTS                              | POINT | ELEVATION | DESCRIPTION OF MONUMENTS                                   |
|--------------|-----------|---------------------------------------------------------|----------------|-----------|-------------------------------------------------|----------------|-----------|-------------------------------------------------------|-------|-----------|------------------------------------------------------------|
| 16 / 1.06040 | 1577.58   | SET COOT TYPE 2 MONUMENT STAMPED "211 1.06040 US 11434" | 313 / 1.07001  | 1615.51   | SET COOT TYPE 1 MONUMENT STAMPED "711 1.07001"  | 521 / 1.08100A | 1510.24   | SET COOT TYPE 1 MONUMENT STAMPED "1.08100A PLS 14108" | 773   | 1508.58   | SET OUT CROSS IN CONCRETE MARKED "737"                     |
| 17 / 1.06042 | 1585.54   | SET COOT TYPE 2 MONUMENT STAMPED "212 1.06042 US 11434" | 314 / 1.07002A | 1627.12   | SET COOT TYPE 1 MONUMENT STAMPED "714 1.07002A" | 522            | 1512.43   | SET COOT TYPE 1 MONUMENT STAMPED "1.08100A PLS 14108" | 774   | 1511.22   | SET 1 1/2" ALUMINUM CAP ON AS REBAR STAMPED "738 US 11434" |
| 18 / 1.06043 | 1566.11   | SET COOT TYPE 2 MONUMENT STAMPED "213 1.06043 US 11434" | 315            | 1637.25   | SET COOT TYPE 1 MONUMENT STAMPED "715"          | 523            | 1514.33   | SET COOT TYPE 1 MONUMENT STAMPED "1.08100A PLS 14108" | 775   | 1521.23   | SET OUT CROSS IN CONCRETE MARKED "737"                     |
| 19 / 1.07001 | 1563.71   | SET COOT TYPE 2 MONUMENT STAMPED "214 1.07001 US 11434" | 316            | 1644.26   | SET COOT TYPE 1 MONUMENT STAMPED "716"          | 524 / 1.084308 | 1524.12   | SET COOT TYPE 1 MONUMENT STAMPED "1.084308 PLS 14108" | 776   | 1517.73   | SET 1 1/2" ALUMINUM CAP ON AS REBAR STAMPED "739 US 11434" |
| 20 / 1.07002 | 1559.77   | SET COOT TYPE 2 MONUMENT STAMPED "215 1.07002 US 11434" | 317            | 1644.47   | SET COOT TYPE 1 MONUMENT STAMPED "717"          | 525            | 1524.25   | SET 1 1/2" ALUMINUM CAP ON AS REBAR STAMPED "739"     | 777   | 1517.73   | SET 1 1/2" ALUMINUM CAP ON AS REBAR STAMPED "739 US 11434" |
| 21 / 1.07003 | 1577.77   | SET COOT TYPE 2 MONUMENT STAMPED "216 1.07003 US 11434" | 318            | 1644.47   | SET COOT TYPE 1 MONUMENT STAMPED "718"          | 526            | 1524.25   | SET 1 1/2" ALUMINUM CAP ON AS REBAR STAMPED "739"     | 778   | 1517.73   | SET 1 1/2" ALUMINUM CAP ON AS REBAR STAMPED "739 US 11434" |
| 22 / 1.07004 | 1577.77   | SET COOT TYPE 2 MONUMENT STAMPED "217 1.07004 US 11434" | 319            | 1644.47   | SET COOT TYPE 1 MONUMENT STAMPED "719"          | 527            | 1524.25   | SET 1 1/2" ALUMINUM CAP ON AS REBAR STAMPED "739"     | 779   | 1517.73   | SET 1 1/2" ALUMINUM CAP ON AS REBAR STAMPED "739 US 11434" |
| 23 / 1.07005 | 1577.77   | SET COOT TYPE 2 MONUMENT STAMPED "218 1.07005 US 11434" | 320            | 1644.47   | SET COOT TYPE 1 MONUMENT STAMPED "720"          | 528            | 1524.25   | SET 1 1/2" ALUMINUM CAP ON AS REBAR STAMPED "739"     | 780   | 1517.73   | SET 1 1/2" ALUMINUM CAP ON AS REBAR STAMPED "739 US 11434" |
| 24 / 1.07010 | 1577.77   | SET COOT TYPE 2 MONUMENT STAMPED "219 1.07010 US 11434" | 321 / 1.07005  | 1624.24   | SET COOT TYPE 1 MONUMENT STAMPED "720005"       | 529            | 1524.25   | SET 1 1/2" ALUMINUM CAP ON AS REBAR STAMPED "739"     | 781   | 1517.73   | SET 1 1/2" ALUMINUM CAP ON AS REBAR STAMPED "739 US 11434" |
| 25 / 1.07006 | 1577.77   | SET COOT TYPE 2 MONUMENT STAMPED "220 1.07006 US 11434" | 322            | 1619.57   | SET COOT TYPE 1 MONUMENT STAMPED "720005"       | 530            | 1524.25   | SET 1 1/2" ALUMINUM CAP ON AS REBAR STAMPED "739"     | 782   | 1517.73   | SET 1 1/2" ALUMINUM CAP ON AS REBAR STAMPED "739 US 11434" |
| 26 / 1.07007 | 1577.77   | SET COOT TYPE 2 MONUMENT STAMPED "221 1.07007 US 11434" | 323 / 1.07006  | 1615.20   | SET COOT TYPE 1 MONUMENT STAMPED "720006"       | 531            | 1524.25   | SET 1 1/2" ALUMINUM CAP ON AS REBAR STAMPED "739"     | 783   | 1517.73   | SET 1 1/2" ALUMINUM CAP ON AS REBAR STAMPED "739 US 11434" |
| 27 / 1.07008 | 1577.77   | SET COOT TYPE 2 MONUMENT STAMPED "222 1.07008 US 11434" | 324 / 1.07007  | 1615.20   | SET COOT TYPE 1 MONUMENT STAMPED "720007"       | 532            | 1524.25   | SET 1 1/2" ALUMINUM CAP ON AS REBAR STAMPED "739"     | 784   | 1517.73   | SET 1 1/2" ALUMINUM CAP ON AS REBAR STAMPED "739 US 11434" |
| 28 / 1.07009 | 1577.77   | SET COOT TYPE 2 MONUMENT STAMPED "223 1.07009 US 11434" | 325            | 1615.20   | SET COOT TYPE 1 MONUMENT STAMPED "720008"       | 533            | 1524.25   | SET 1 1/2" ALUMINUM CAP ON AS REBAR STAMPED "739"     | 785   | 1517.73   | SET 1 1/2" ALUMINUM CAP ON AS REBAR STAMPED "739 US 11434" |
| 29 / 1.07010 | 1577.77   | SET COOT TYPE 2 MONUMENT STAMPED "224 1.07010 US 11434" | 326 / 1.07010  | 1615.20   | SET COOT TYPE 1 MONUMENT STAMPED "720009"       | 534            | 1524.25   | SET 1 1/2" ALUMINUM CAP ON AS REBAR STAMPED "739"     | 786   | 1517.73   | SET 1 1/2" ALUMINUM CAP ON AS REBAR STAMPED "739 US 11434" |
| 30 / 1.07011 | 1577.77   | SET COOT TYPE 2 MONUMENT STAMPED "225 1.07011 US 11434" | 327            | 1615.20   | SET COOT TYPE 1 MONUMENT STAMPED "720010"       | 535            | 1524.25   | SET 1 1/2" ALUMINUM CAP ON AS REBAR STAMPED "739"     | 787   | 1517.73   | SET 1 1/2" ALUMINUM CAP ON AS REBAR STAMPED "739 US 11434" |
| 31 / 1.07012 | 1577.77   | SET COOT TYPE 2 MONUMENT STAMPED "226 1.07012 US 11434" | 328            | 1615.20   | SET COOT TYPE 1 MONUMENT STAMPED "720011"       | 536            | 1524.25   | SET 1 1/2" ALUMINUM CAP ON AS REBAR STAMPED "739"     | 788   | 1517.73   | SET 1 1/2" ALUMINUM CAP ON AS REBAR STAMPED "739 US 11434" |
| 32 / 1.07013 | 1577.77   | SET COOT TYPE 2 MONUMENT STAMPED "227 1.07013 US 11434" | 329            | 1615.20   | SET COOT TYPE 1 MONUMENT STAMPED "720012"       | 537            | 1524.25   | SET 1 1/2" ALUMINUM CAP ON AS REBAR STAMPED "739"     | 789   | 1517.73   | SET 1 1/2" ALUMINUM CAP ON AS REBAR STAMPED "739 US 11434" |
| 33 / 1.07014 | 1577.77   | SET COOT TYPE 2 MONUMENT STAMPED "228 1.07014 US 11434" | 330            | 1615.20   | SET COOT TYPE 1 MONUMENT STAMPED "720013"       | 538            | 1524.25   | SET 1 1/2" ALUMINUM CAP ON AS REBAR STAMPED "739"     | 790   | 1517.73   | SET 1 1/2" ALUMINUM CAP ON AS REBAR STAMPED "739 US 11434" |
| 34 / 1.07015 | 1577.77   | SET COOT TYPE 2 MONUMENT STAMPED "229 1.07015 US 11434" | 331            | 1615.20   | SET COOT TYPE 1 MONUMENT STAMPED "720014"       | 539            | 1524.25   | SET 1 1/2" ALUMINUM CAP ON AS REBAR STAMPED "739"     | 791   | 1517.73   | SET 1 1/2" ALUMINUM CAP ON AS REBAR STAMPED "739 US 11434" |
| 35 / 1.07016 | 1577.77   | SET COOT TYPE 2 MONUMENT STAMPED "230 1.07016 US 11434" | 332 / 1.07011  | 1615.20   | SET COOT TYPE 1 MONUMENT STAMPED "720015"       | 540            | 1524.25   | SET 1 1/2" ALUMINUM CAP ON AS REBAR STAMPED "739"     | 792   | 1517.73   | SET 1 1/2" ALUMINUM CAP ON AS REBAR STAMPED "739 US 11434" |
| 36 / 1.07017 | 1577.77   | SET COOT TYPE 2 MONUMENT STAMPED "231 1.07017 US 11434" | 333 / 1.07012  | 1615.20   | SET COOT TYPE 1 MONUMENT STAMPED "720016"       | 541            | 1524.25   | SET 1 1/2" ALUMINUM CAP ON AS REBAR STAMPED "739"     | 793   | 1517.73   | SET 1 1/2" ALUMINUM CAP ON AS REBAR STAMPED "739 US 11434" |
| 37 / 1.07018 | 1577.77   | SET COOT TYPE 2 MONUMENT STAMPED "232 1.07018 US 11434" | 334 / 1.07013  | 1615.20   | SET COOT TYPE 1 MONUMENT STAMPED "720017"       | 542            | 1524.25   | SET 1 1/2" ALUMINUM CAP ON AS REBAR STAMPED "739"     | 794   | 1517.73   | SET 1 1/2" ALUMINUM CAP ON AS REBAR STAMPED "739 US 11434" |
| 38 / 1.07019 | 1577.77   | SET COOT TYPE 2 MONUMENT STAMPED "233 1.07019 US 11434" | 335            | 1615.20   | SET COOT TYPE 1 MONUMENT STAMPED "720018"       | 543            | 1524.25   | SET 1 1/2" ALUMINUM CAP ON AS REBAR STAMPED "739"     | 795   | 1517.73   | SET 1 1/2" ALUMINUM CAP ON AS REBAR STAMPED "739 US 11434" |
| 39 / 1.07020 | 1577.77   | SET COOT TYPE 2 MONUMENT STAMPED "234 1.07020 US 11434" | 336            | 1615.20   | SET COOT TYPE 1 MONUMENT STAMPED "720019"       | 544            | 1524.25   | SET 1 1/2" ALUMINUM CAP ON AS REBAR STAMPED "739"     | 796   | 1517.73   | SET 1 1/2" ALUMINUM CAP ON AS REBAR STAMPED "739 US 11434" |
| 40 / 1.07021 | 1577.77   | SET COOT TYPE 2 MONUMENT STAMPED "235 1.07021 US 11434" | 337            | 1615.20   | SET COOT TYPE 1 MONUMENT STAMPED "720020"       | 545            | 1524.25   | SET 1 1/2" ALUMINUM CAP ON AS REBAR STAMPED "739"     | 797   | 1517.73   | SET 1 1/2" ALUMINUM CAP ON AS REBAR STAMPED "739 US 11434" |
| 71 / 1.07052 | 1577.77   | SET COOT TYPE 2 MONUMENT STAMPED "266 1.07052 US 11434" | 368            | 1615.20   | SET COOT TYPE 1 MONUMENT STAMPED "720051"       | 576            | 1524.25   | SET 1 1/2" ALUMINUM CAP ON AS REBAR STAMPED "739"     | 828   | 1517.73   | SET 1 1/2" ALUMINUM CAP ON AS REBAR STAMPED "739 US 11434" |
| 72 / 1.07053 | 1577.77   | SET COOT TYPE 2 MONUMENT STAMPED "267 1.07053 US 11434" | 369            | 1615.20   | SET COOT TYPE 1 MONUMENT STAMPED "720052"       | 577            | 1524.25   | SET 1 1/2" ALUMINUM CAP ON AS REBAR STAMPED "739"     | 829   | 1517      |                                                            |

## CONTROL AND MONUMENTATION SHEET

| FED. ROAD<br>REGION | DIVISION | PROJECT NUMBER               | SHEET<br>NUMBER |
|---------------------|----------|------------------------------|-----------------|
| VI                  | COOL     | M-9(CO)25-X(107) SH 270 EXT. | 38              |
| REVISIONS           |          |                              |                 |
| R-5                 | 1/20/95  | TOTAL UPDATE (ALL SHEETS)    | ZBS             |
| R-6                 | 3/08/95  | SHEETS 30, 3E                | ZBS             |
| R-7                 | 8/23/96  | SHEETS 3A-2, 3A-4            | ZBS             |

### GENERAL NOTES

1. The coordinates of the G.P.S. points were converted from NAD 83 coordinate system (Colorado Central State Plane) to Project Specific coordinate system using following parameters:

- mean elevation  $E = 1525 \text{ m}$
- mean geoid height  $G = -17.5 \text{ m}$
- mean ellipsoid height  $H = E + G = 1567.5 \text{ m}$
- mean ellipsoid radius  $R = 6\,372\,160 \text{ m}$


- mean sea level factor  $SLF = R/(R+H) = 0.99975405$
- mean grid factor  $GF = 1.00001630$
- combined scale factor  $SF = SLF * GF = 0.99977055$
- final factor used to multiply State Plane coordinates to convert to Project Specific coordinates:  

$$F = 1/SF = 1.000229503$$
- shift applied to best match previously established COOT control:  

$$N -304\ 870.113\ m \qquad E -914\ 416.892\ m$$

TABULATION OF G.P.S. POINTS


| POINT | GEODETIC COORDINATES |                  | NAD 83 [meters] |            | CONVERGENCE | SCALE     | ELEV.<br>[meters] | OCCU-<br>LATION<br>[meters] | STATION<br>NUMBER | DESCRIPTION OF MONUMENTS                                        |
|-------|----------------------|------------------|-----------------|------------|-------------|-----------|-------------------|-----------------------------|-------------------|-----------------------------------------------------------------|
|       | LATITUDE             | LONGITUDE        | NORTHING        | EASTING    |             |           |                   |                             |                   |                                                                 |
| 1     | 38°53'33.42079"      | 106°58'21.54774" | 435500.492      | 650407.458 | 0°19'18.43" | 1.0000354 | 1564.5            | -15.74                      | 1.118004          | SET 3 1/4" ALUM. DISC IN WIDE CONC. CURB STAMPED "OPS 15 11434" |
| 2     | 38°50'32.11745"      | 106°57'17.40885" | 428541.211      | 651812.307 | 0°19'12.30" | 1.0000208 | 1578.0            | -14.54                      |                   | ROUND BRASS CAP IN 8" DIA. CONC. STAMPED "BELLVIEW"             |
| 3     | 38°47'53.78788"      | 106°56'40.82937" | 423051.256      | 657490.020 | 0°19' 1.26" | 1.0000099 | 1591.1            | -15.58                      | 4.264008          | SET COOT TYPE 3A MONUMENT, W/ COR. DISC 15", 12", 8" W/ 8"      |
| 4     | 38°45'21.36037"      | 106°56'30.42847" | 423090.884      | 657205.058 | 0°21' 7.43" | 1.0000117 | 1579.0            | -15.43                      | 1.060040          | SET COOT TYPE 2 MONUMENT STAMPED "OPS 1.060040 15 11434"        |
| 5     | 38°45'17.27418"      | 106°56'30.91894" | 424724.157      | 651146.531 | 0°20'45.83" | 1.0000131 | 1568.3            | -15.80                      | 1.060040          | SET COOT TYPE 2 MONUMENT STAMPED "OPS 1.060040 15 11434"        |
| 6     | 38°45' 8.80711"      | 106°57'22.70214" | 425409.254      | 649749.605 | 0°20'28.14" | 1.0000145 | 1567.4            | -15.78                      | 1.060023          | SET COOT TYPE 2 MONUMENT STAMPED "OPS 1.060023 15 11434"        |
| 7     | 38°49'18.84883"      | 106°56'44.94383" | 428650.207      | 651884.379 | 0°20'38.83" | 1.0000169 | 1562.2            | -14.54                      | 1.060023          | SET COOT TYPE 2 MONUMENT STAMPED "OPS 1.060023 15 11434"        |
| 8     | 38°49'11.80810"      | 106°56'43.75843" | 428383.680      | 652438.580 | 0°20'21.28" | 1.0000164 | 1559.0            | -15.77                      | 1.070023          | SET COOT TYPE 2 MONUMENT STAMPED "OPS 1.070023 15 11434"        |
| 9     | 38°49'29.52039"      | 106°57'25.84112" | 428023.401      | 650887.411 | 0°20'32.47" | 1.0000157 | 1578.1            | -15.79                      | 1.070023          | SET COOT TYPE 2 MONUMENT STAMPED "OPS 1.070023 15 11434"        |
| 10    | 38°49'25.22731"      | 106°57'45.80717" | 428688.405      | 650402.106 | 0°20'19.86" | 1.0000154 | 1578.1            | -15.77                      | 1.070022          | SET COOT TYPE 2 MONUMENT STAMPED "OPS 1.070022 15 11434"        |
| 11    | 38°49'23.22731"      | 106°57'45.80894" | 428688.405      | 650402.106 | 0°20'11.79" | 1.0000157 | 1568.8            | -14.75                      | 1.070022          | SET COOT TYPE 2 MONUMENT (DESTROYED)                            |
| 12    | 38°49'23.22731"      | 106°57'45.80894" | 428688.405      | 650402.106 | 0°20' 0.35" | 1.0000158 | 1561.3            | -14.73                      | 1.071010          | SET COOT TYPE 2 MONUMENT STAMPED "OPS 1.071010 15 11434"        |
| 13    | 38°49'23.22731"      | 106°57'45.80894" | 428688.405      | 650402.106 | 0°20' 0.35" | 1.0000158 | 1561.3            | -14.73                      | 1.070027          | ROUND COOT 1 1/2" ALUMINUM CAP STAMPED "15"                     |
| 14    | 38°49'23.22731"      | 106°57'45.80894" | 428688.405      | 650402.106 | 0°20' 0.35" | 1.0000158 | 1561.3            | -14.73                      | 1.070027          | SET COOT TYPE 2 MONUMENT STAMPED "OPS 1.070027 15 11434"        |
| 15    | 38°49'23.22731"      | 106°57'45.80894" | 428688.405      | 650402.106 | 0°20' 0.35" | 1.0000158 | 1561.3            | -14.73                      | 1.070027          | ROUND COOT 1 1/2" ALUMINUM CAP STAMPED "15"                     |
| 16    | 38°49'23.22731"      | 106°57'45.80894" | 428688.405      | 650402.106 | 0°20' 0.35" | 1.0000158 | 1561.3            | -14.73                      | 1.070027          | SET COOT TYPE 2 MONUMENT STAMPED "OPS 1.070027 15 11434"        |
| 71    | 38°49'23.22731"</    |                  |                 |            |             |           |                   |                             |                   |                                                                 |

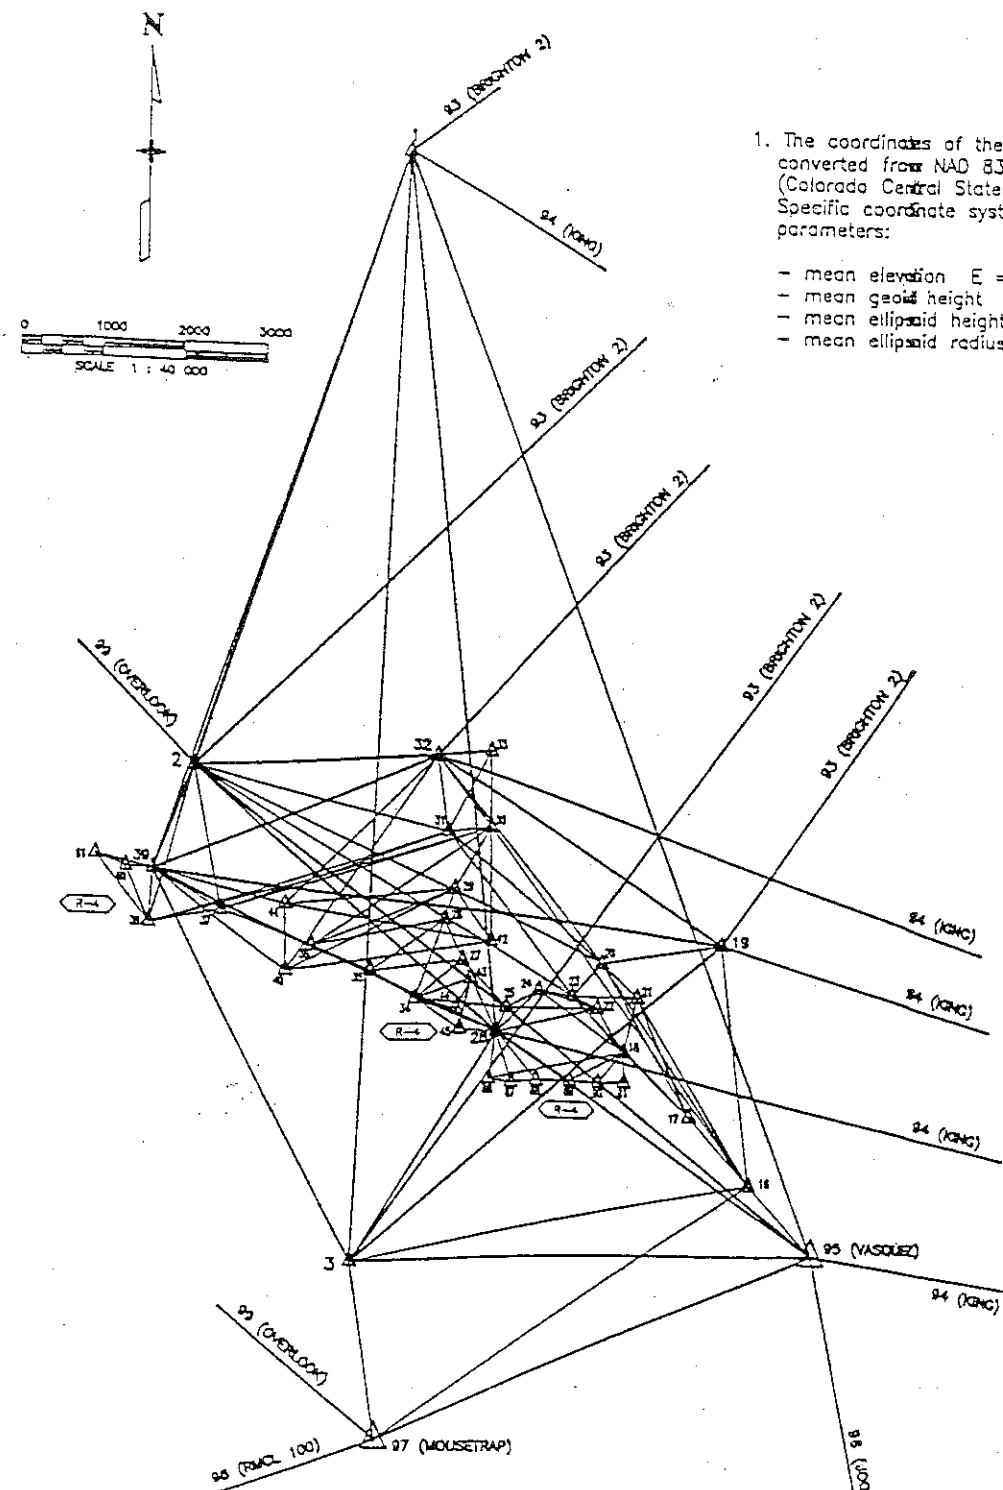

CONTROL AND MONUMENTATION SHEET


ALL DISTANCES SHOWN ARE METRIC, ON PROJECT SPECIFIC COORDINATE SYSTEM

| FED. ROAD REGION | DIVISION | PROJECT NUMBER                 | SHEET NUMBER |
|------------------|----------|--------------------------------|--------------|
| VII              | COLO.    | 1W-1R(CX)25-3(107) SH 270 EXT. | 3C           |
| REVISIONS        |          |                                |              |
| R-5              | 6/27/94  | MISCELLANEOUS                  | Z95          |
| R-5              | 1/20/95  | TOTAL UPDATE (ALL SHEETS)      | Z95          |
| R-6              | 3/06/95  | SHEETA JO, JE                  | Z95          |

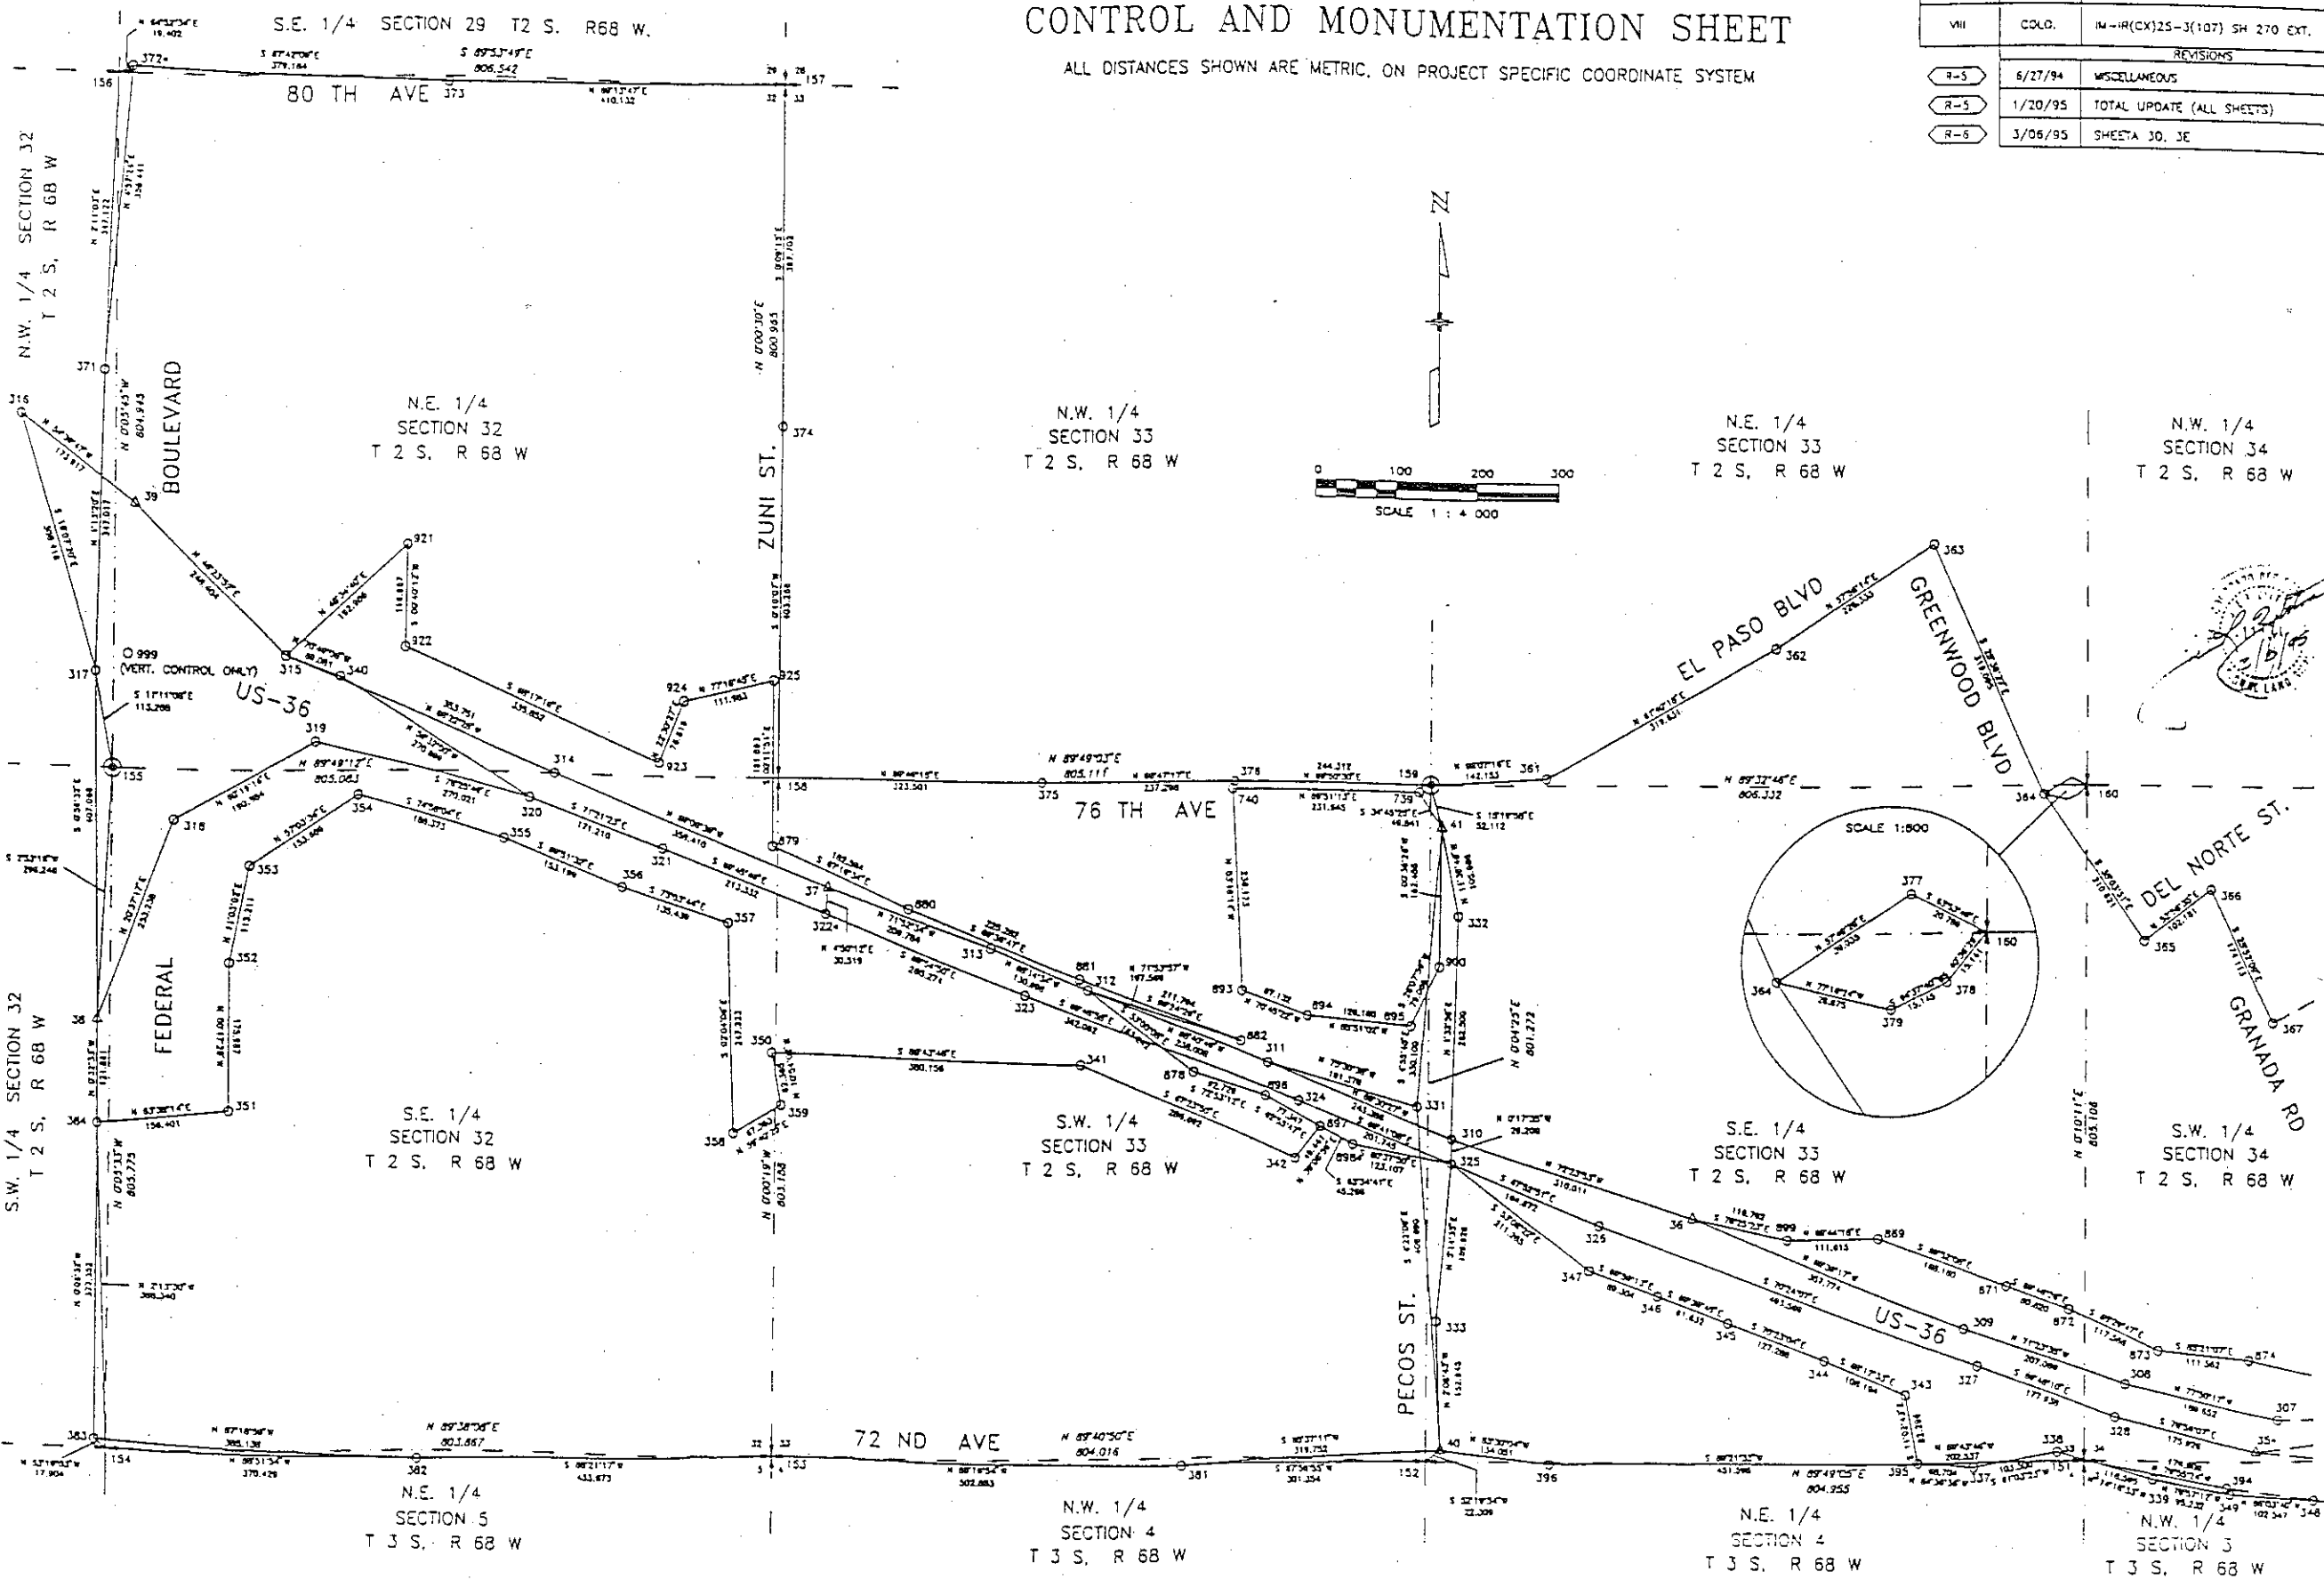

# CONTROL AND MONUMENTATION SHEET

| FED. ROAD REGION | DIVISION | PROJECT NUMBER                          | SHEET NUMBER |
|------------------|----------|-----------------------------------------|--------------|
| VII              | CCLD.    | 1W-IR(CX)25-3(107) SH 270 EXT.          | 3D           |
| REVISIONS        |          |                                         |              |
| R-2              | 5/05/92  | NEW POINTS 119, 120, 121, 258, 259, 270 | ZBS          |
| R-5              | 1/20/95  | TOTAL UPDATE (ALL SHEETS)               | ZBS          |
| R-6              | 3/08/95  | NEW POINTS 550-554                      | ZBS          |

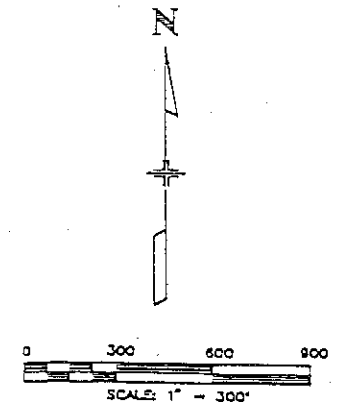

N.W. 1/4  
SECTION 27  
T 2 S, R 68 W

N.E. 1/4  
SECTION 27  
T 2 S, R 68 W

N.W. 1/4  
SECTION 26  
T 2 S, R 68 W

S.W. 1/4  
SECTION 27  
T 2 S, R 68 W

S.E. 1/4  
SECTION 27  
T 2 S, R 68 W

S.W. 1/4  
SECTION 26  
T 2 S, R 68 W

S.E. 1/4  
SECTION 26  
T 2 S, R 68 W

N.W. 1/4  
SECTION 34  
T 2 S, R 68 W

N.E. 1/4  
SECTION 34  
T 2 S, R 68 W

N.W. 1/4  
SECTION 35  
T 2 S, R 68 W

N.E. 1/4  
SECTION 35  
T 2 S, R 68 W

N.W. 1/4  
SECTION 34  
T 2 S, R 68 W

N.E. 1/4  
SECTION 34  
T 2 S, R 68 W

N.W. 1/4  
SECTION 35  
T 2 S, R 68 W

N.E. 1/4  
SECTION 35  
T 2 S, R 68 W

ZOLSTRA-BAXER SURVEYING, INC., 1510 W. JEFFS AVE., ENGLEWOOD CO. 80110, PHONE (303) 781-0700

SUBACCOUNT 90085 & 90087  
DISTRICT 6


# CONTROL AND MONUMENTATION SHEET

ALL DISTANCES SHOWN ARE METRIC, ON PROJECT SPECIFIC COORDINATE SYSTEM

| FED. ROAD REGION | DIVISION | PROJECT NUMBER              | SHEET NUMBER |
|------------------|----------|-----------------------------|--------------|
| VI               | COLO.    | 84-4(CD25-X107) SH 270 EXT. | 3E           |

| REVISIONS | DATE    | DESCRIPTION                   | SHEET |
|-----------|---------|-------------------------------|-------|
| R-2       | 5/05/92 | NEW POINTS 118, 121, 122, 270 | 285   |
| R-3       | 7/10/92 | NEW POINTS 123, 431           | 285   |
| R-4       | 1/3/94  | NEW POINTS 43-45, 853-855     | 285   |
| R-5       | 1/20/95 | TOTAL UPDATE (ALL SHEETS)     | 285   |
| R-6       | 3/04/95 | NEW POINTS 550-554            | 285   |

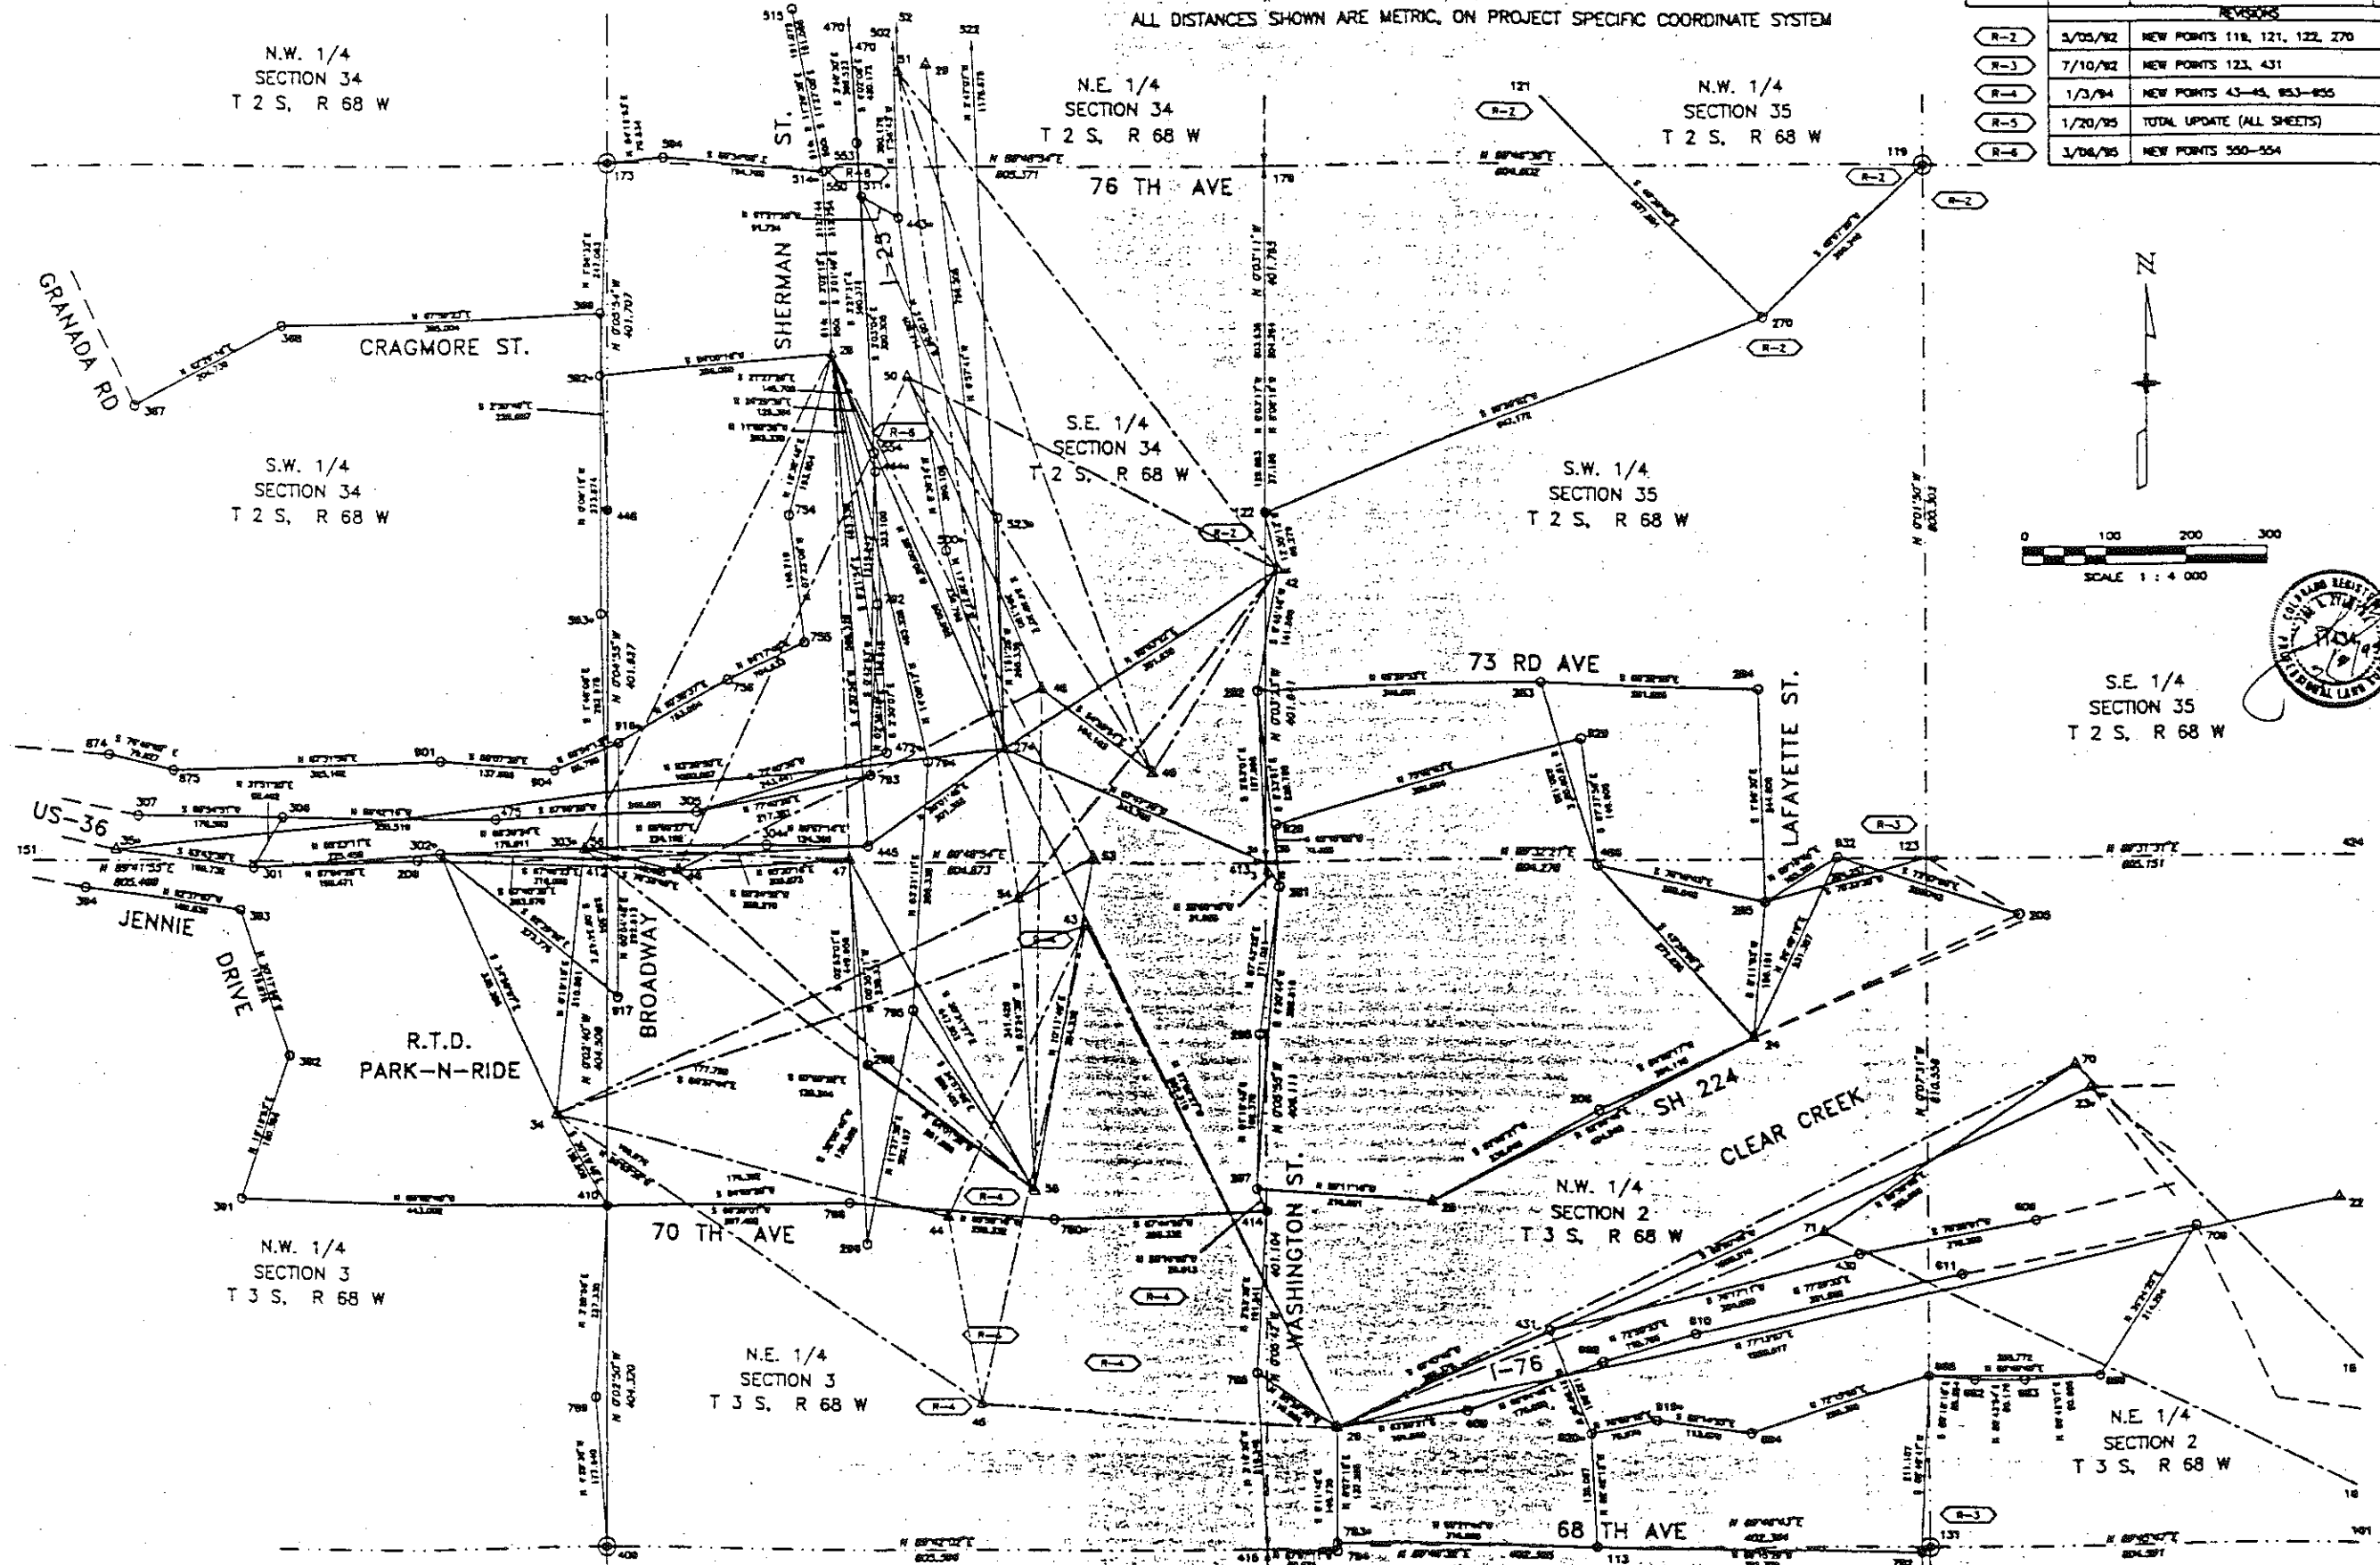

SEE SHEET 3C

SEE SHEET 3D

SUBACCOUNT 90085 & 90087 DISTRICT 6

SEE SHEET 3I

SEE SHEET 3J


SEE SHEET 3F

SEE SHEET 3G

# CONTROL AND MONUMENTATION SHEET

ALL DISTANCES SHOWN ARE METRIC, ON PROJECT SPECIFIC COORDINATE SYSTEM

| FED. ROAD REGION | DIVISION | PROJECT NUMBER                | SHEET NUMBER |
|------------------|----------|-------------------------------|--------------|
| VIII             | COLO.    | M-IR(CX)25-3(107) SH 270 EXT. | 3F           |
| REVISIONS        |          |                               |              |
| R-2              | 5/05/92  | NEW POINTS 119, 268           | ZBS          |
| R-3              | 7/10/92  | NEW POINTS 123, 431           | ZBS          |
| R-5              | 1/20/95  | TOTAL UPDATE (ALL SHEETS)     | ZBS          |
| R-6              | 3/06/95  | SHEETS 30, 3E                 | ZBS          |

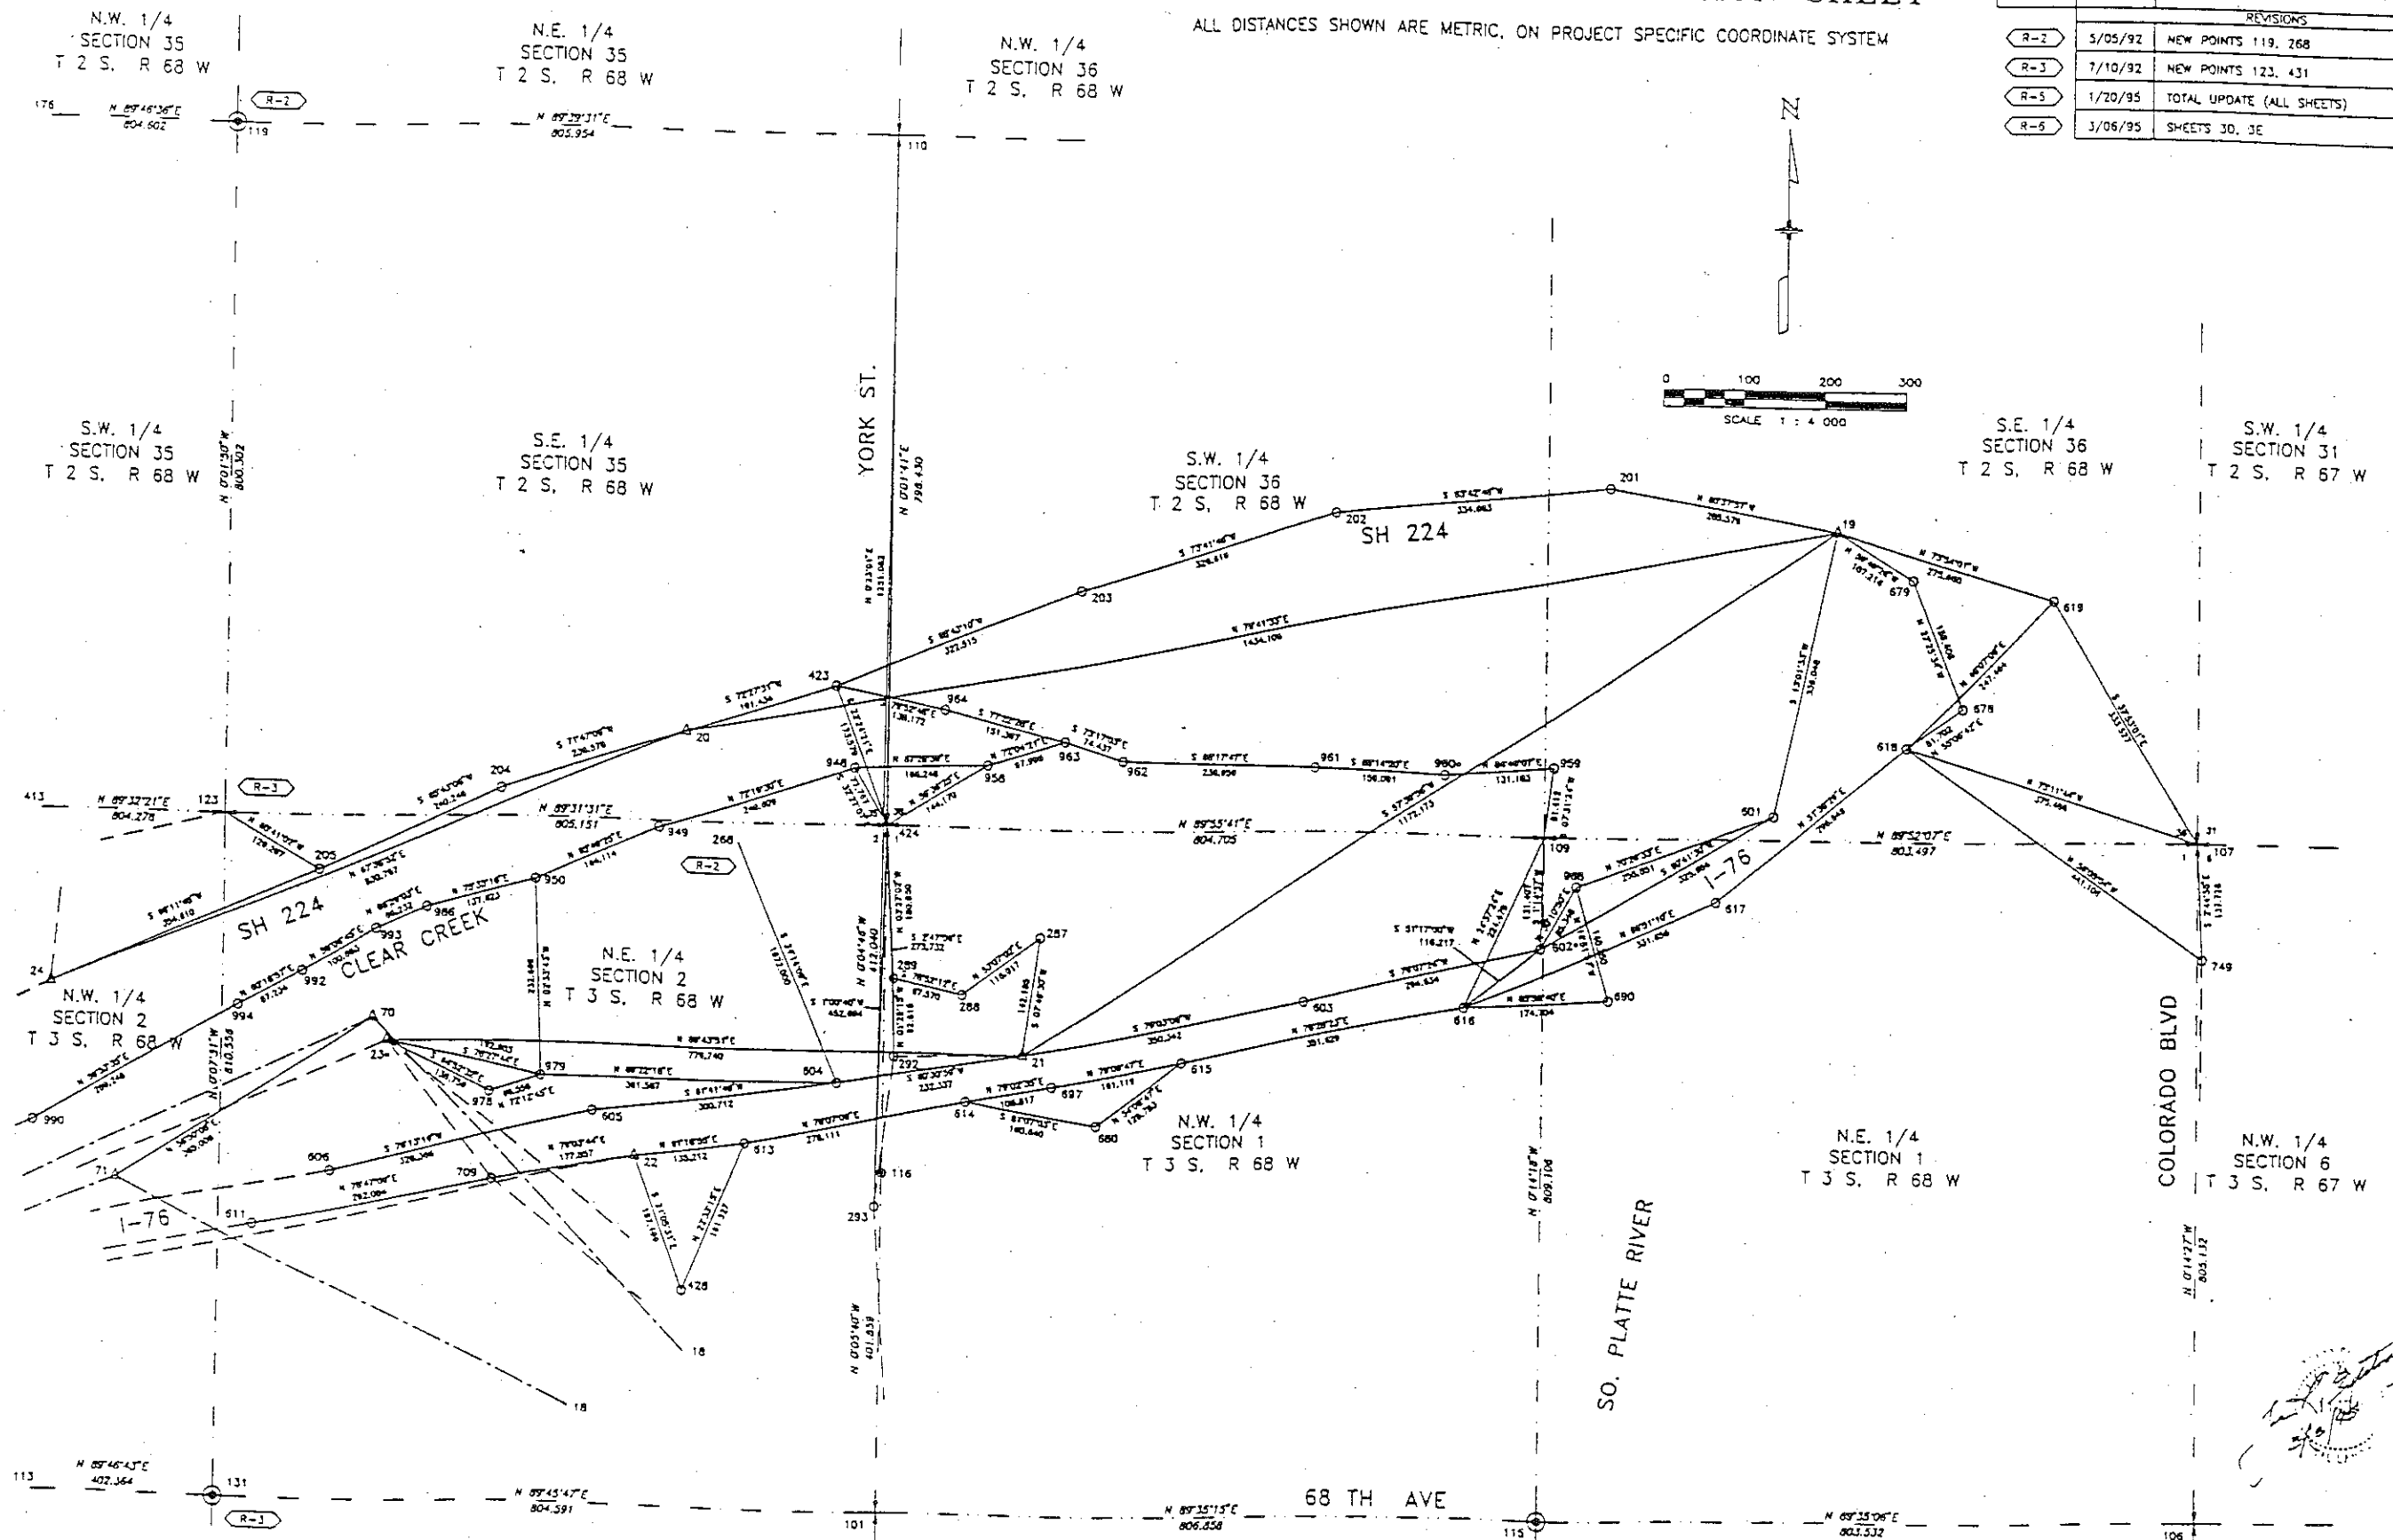

SEE SHEET 3C  
ZELSTRA-BAXER SURVEYING INC. 1510 W. TUFTS AVE., ENGLEWOOD CO. 80110 PHONE (303) 781-0700  
SUBACCOUNT 90065 & 90067  
DISTRICT 6

SEE SHEET 3C



*[Handwritten signature and stamp]*

SEE SHEET 3F

| FED. ROAD REGION | DIVISION | PROJECT NUMBER                 | SHEET NUMBER |
|------------------|----------|--------------------------------|--------------|
| VIII             | COLO.    | IM-IR(CX)25-3(107) SH 270 EXT. | 3G           |
| REVISIONS        |          |                                |              |
| R-3              | 7/10/92  | NEW POINTS 123, 431            | ZBS          |
| R-4              | 1/3/94   | NEW POINTS 89-91, 128, 779     | ZBS          |
| R-5              | 1/20/95  | TOTAL UPDATE (ALL SHEETS)      | ZBS          |
| R-6              | 3/06/95  | SHEETS 3D, 3E                  | ZBS          |

# CONTROL AND MONUMENTATION SHEET

ALL DISTANCES SHOWN ARE METRIC, ON PROJECT SPECIFIC COORDINATE SYSTEM

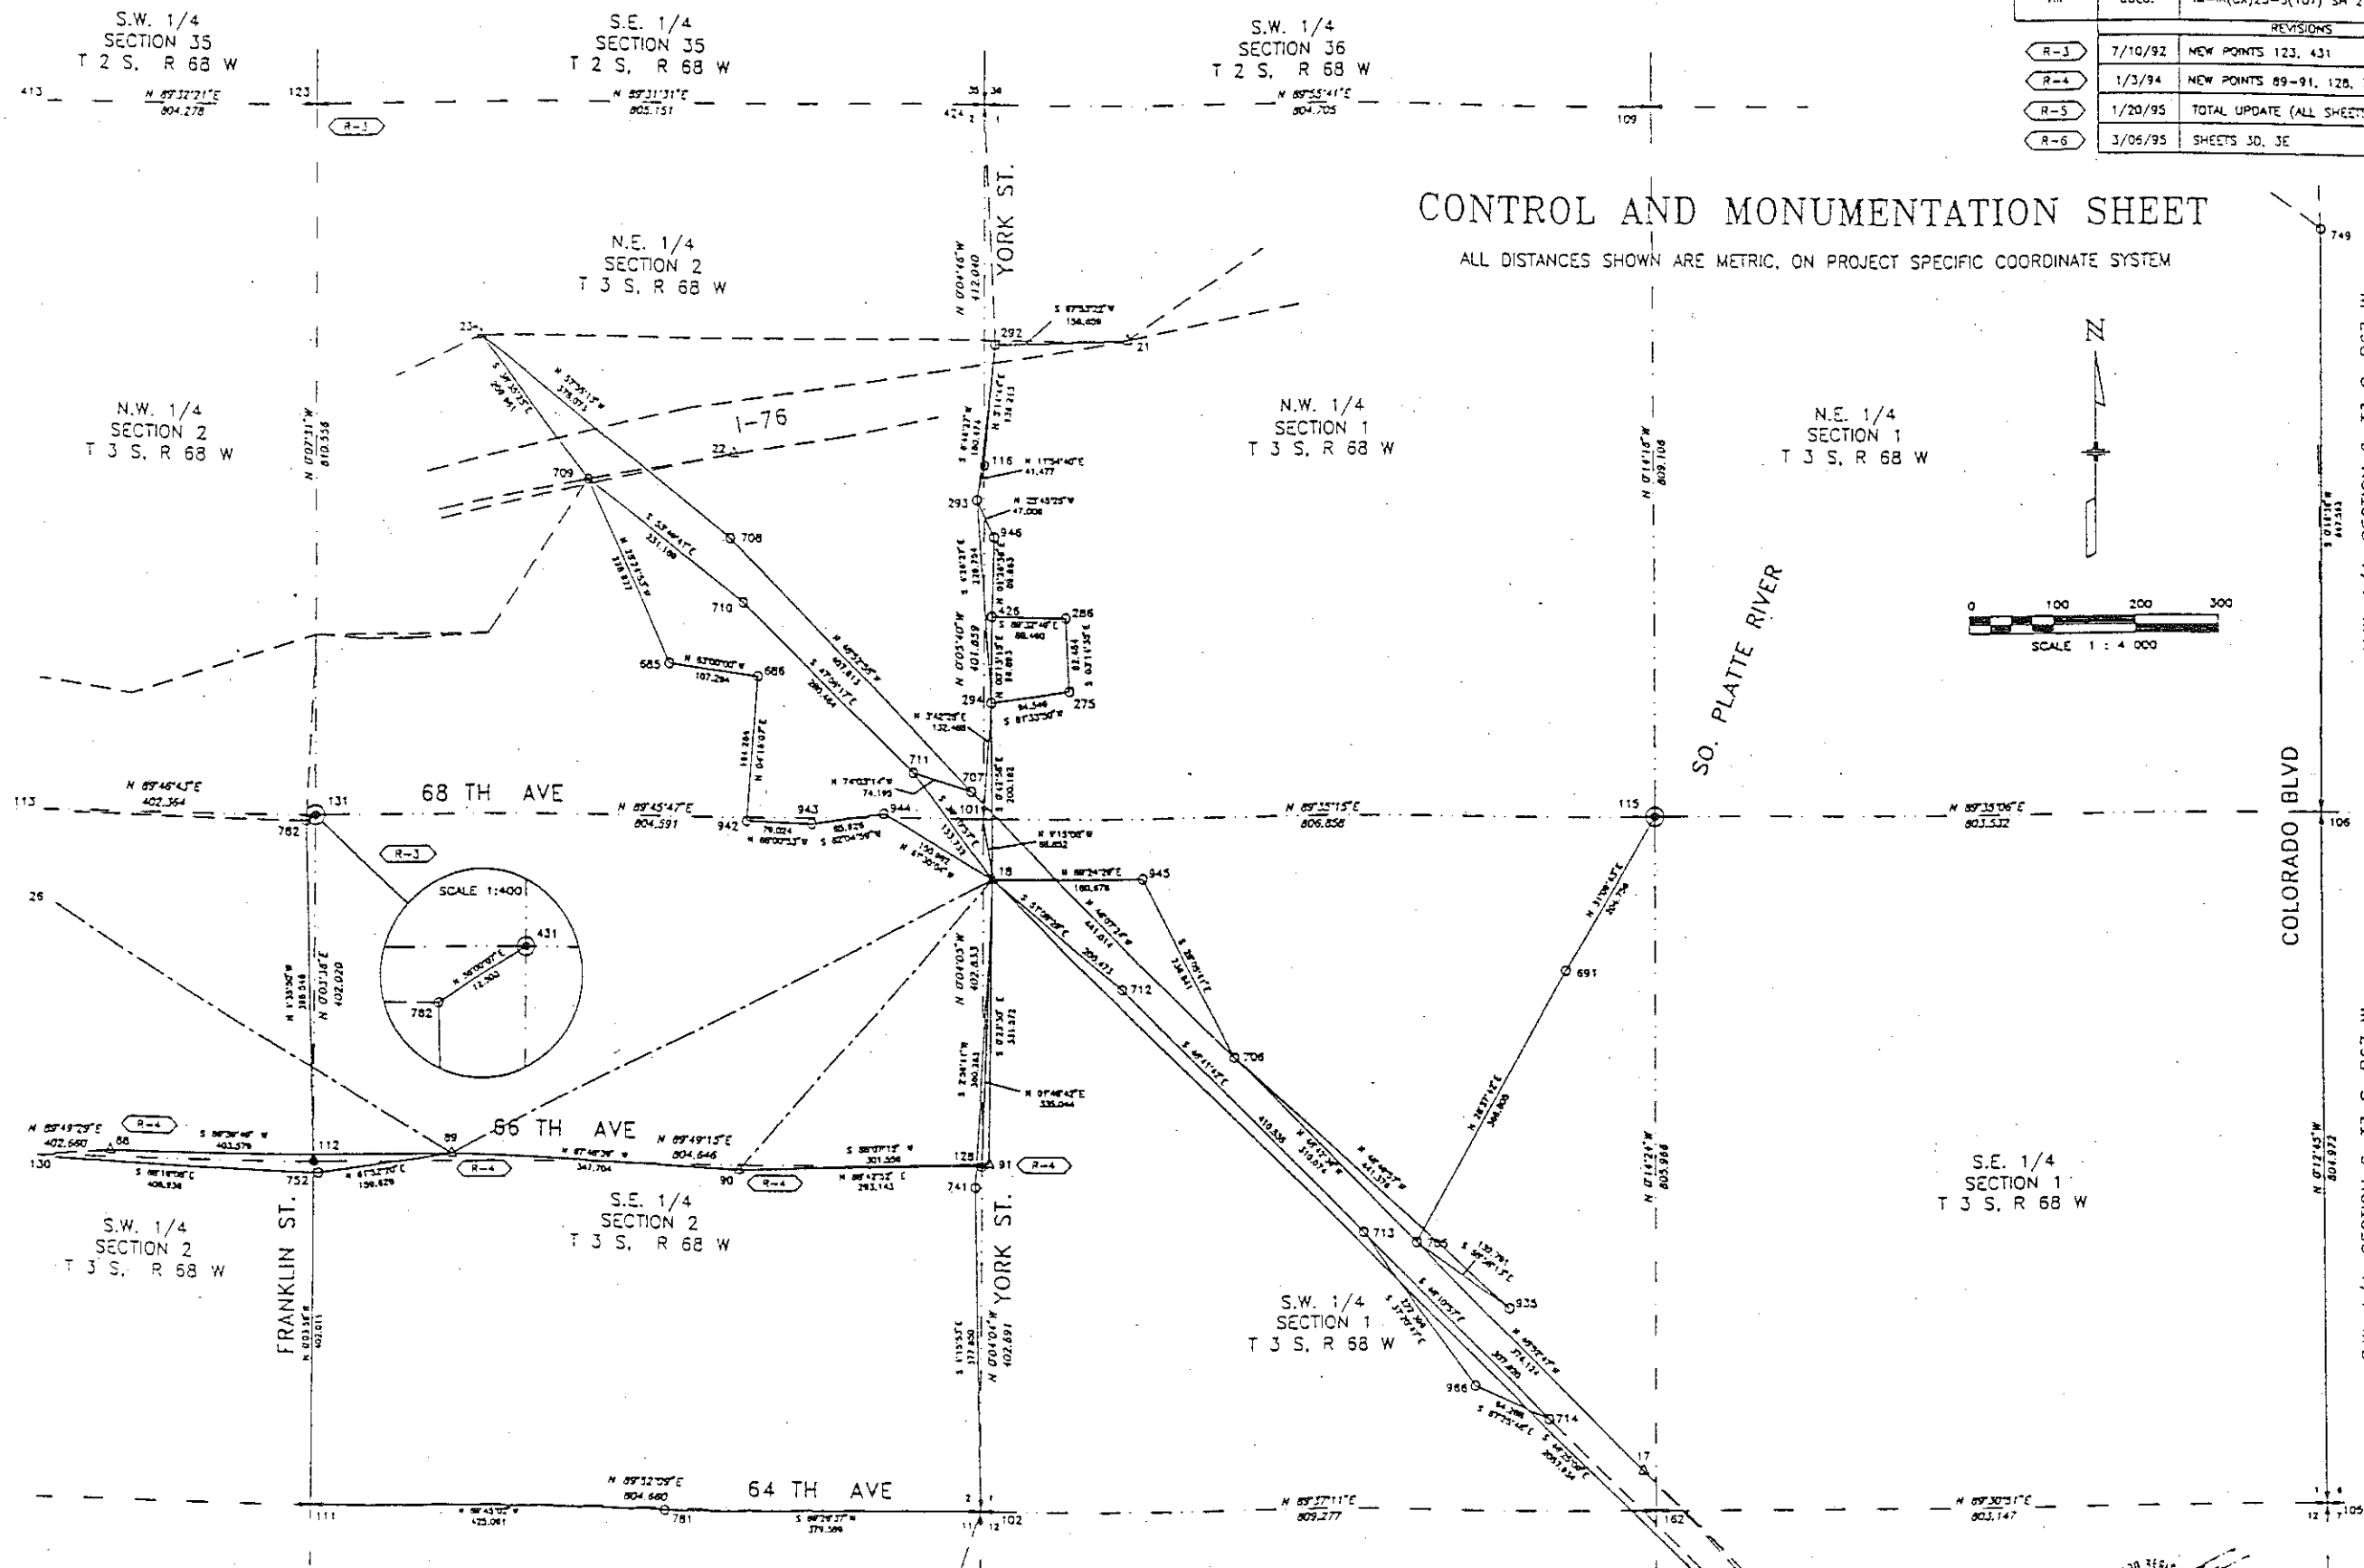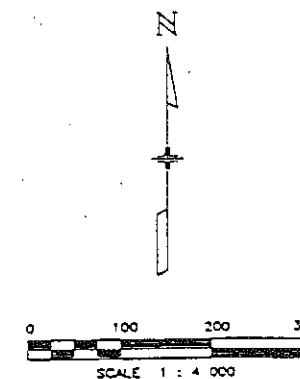

SEE SHEET 3E

SEE SHEET 3I

ZYLSTRA-BAKER SURVEYING INC. 1510 W. JEFFERSON AVE., ENGLEWOOD CO. 80110 PHONE (303) 781-0700

SUBACCOUNT 90085 & 90087  
DISTRICT 6



SEE SHEET 3H



| FED. ROAD REGION | DIVISION | PROJECT NUMBER                 | SHEET NUMBER |
|------------------|----------|--------------------------------|--------------|
| VIII             | COLO.    | IM-IR(CX)25-3(107) SH 270 EXT. | 3H           |
| REVISIONS        |          |                                |              |
| R-1              | 4/21/92  | CORRECTED DISTANCE 103-104     | ZBS          |
| R-5              | 1/20/95  | TOTAL UPDATE (ALL SHEETS)      | ZBS          |
| R-6              | 3/06/95  | SHEETS 3D, 3E                  | ZBS          |

# CONTROL AND MONUMENTATION SHEET

ALL DISTANCES SHOWN ARE METRIC, ON PROJECT SPECIFIC COORDINATE SYSTEM

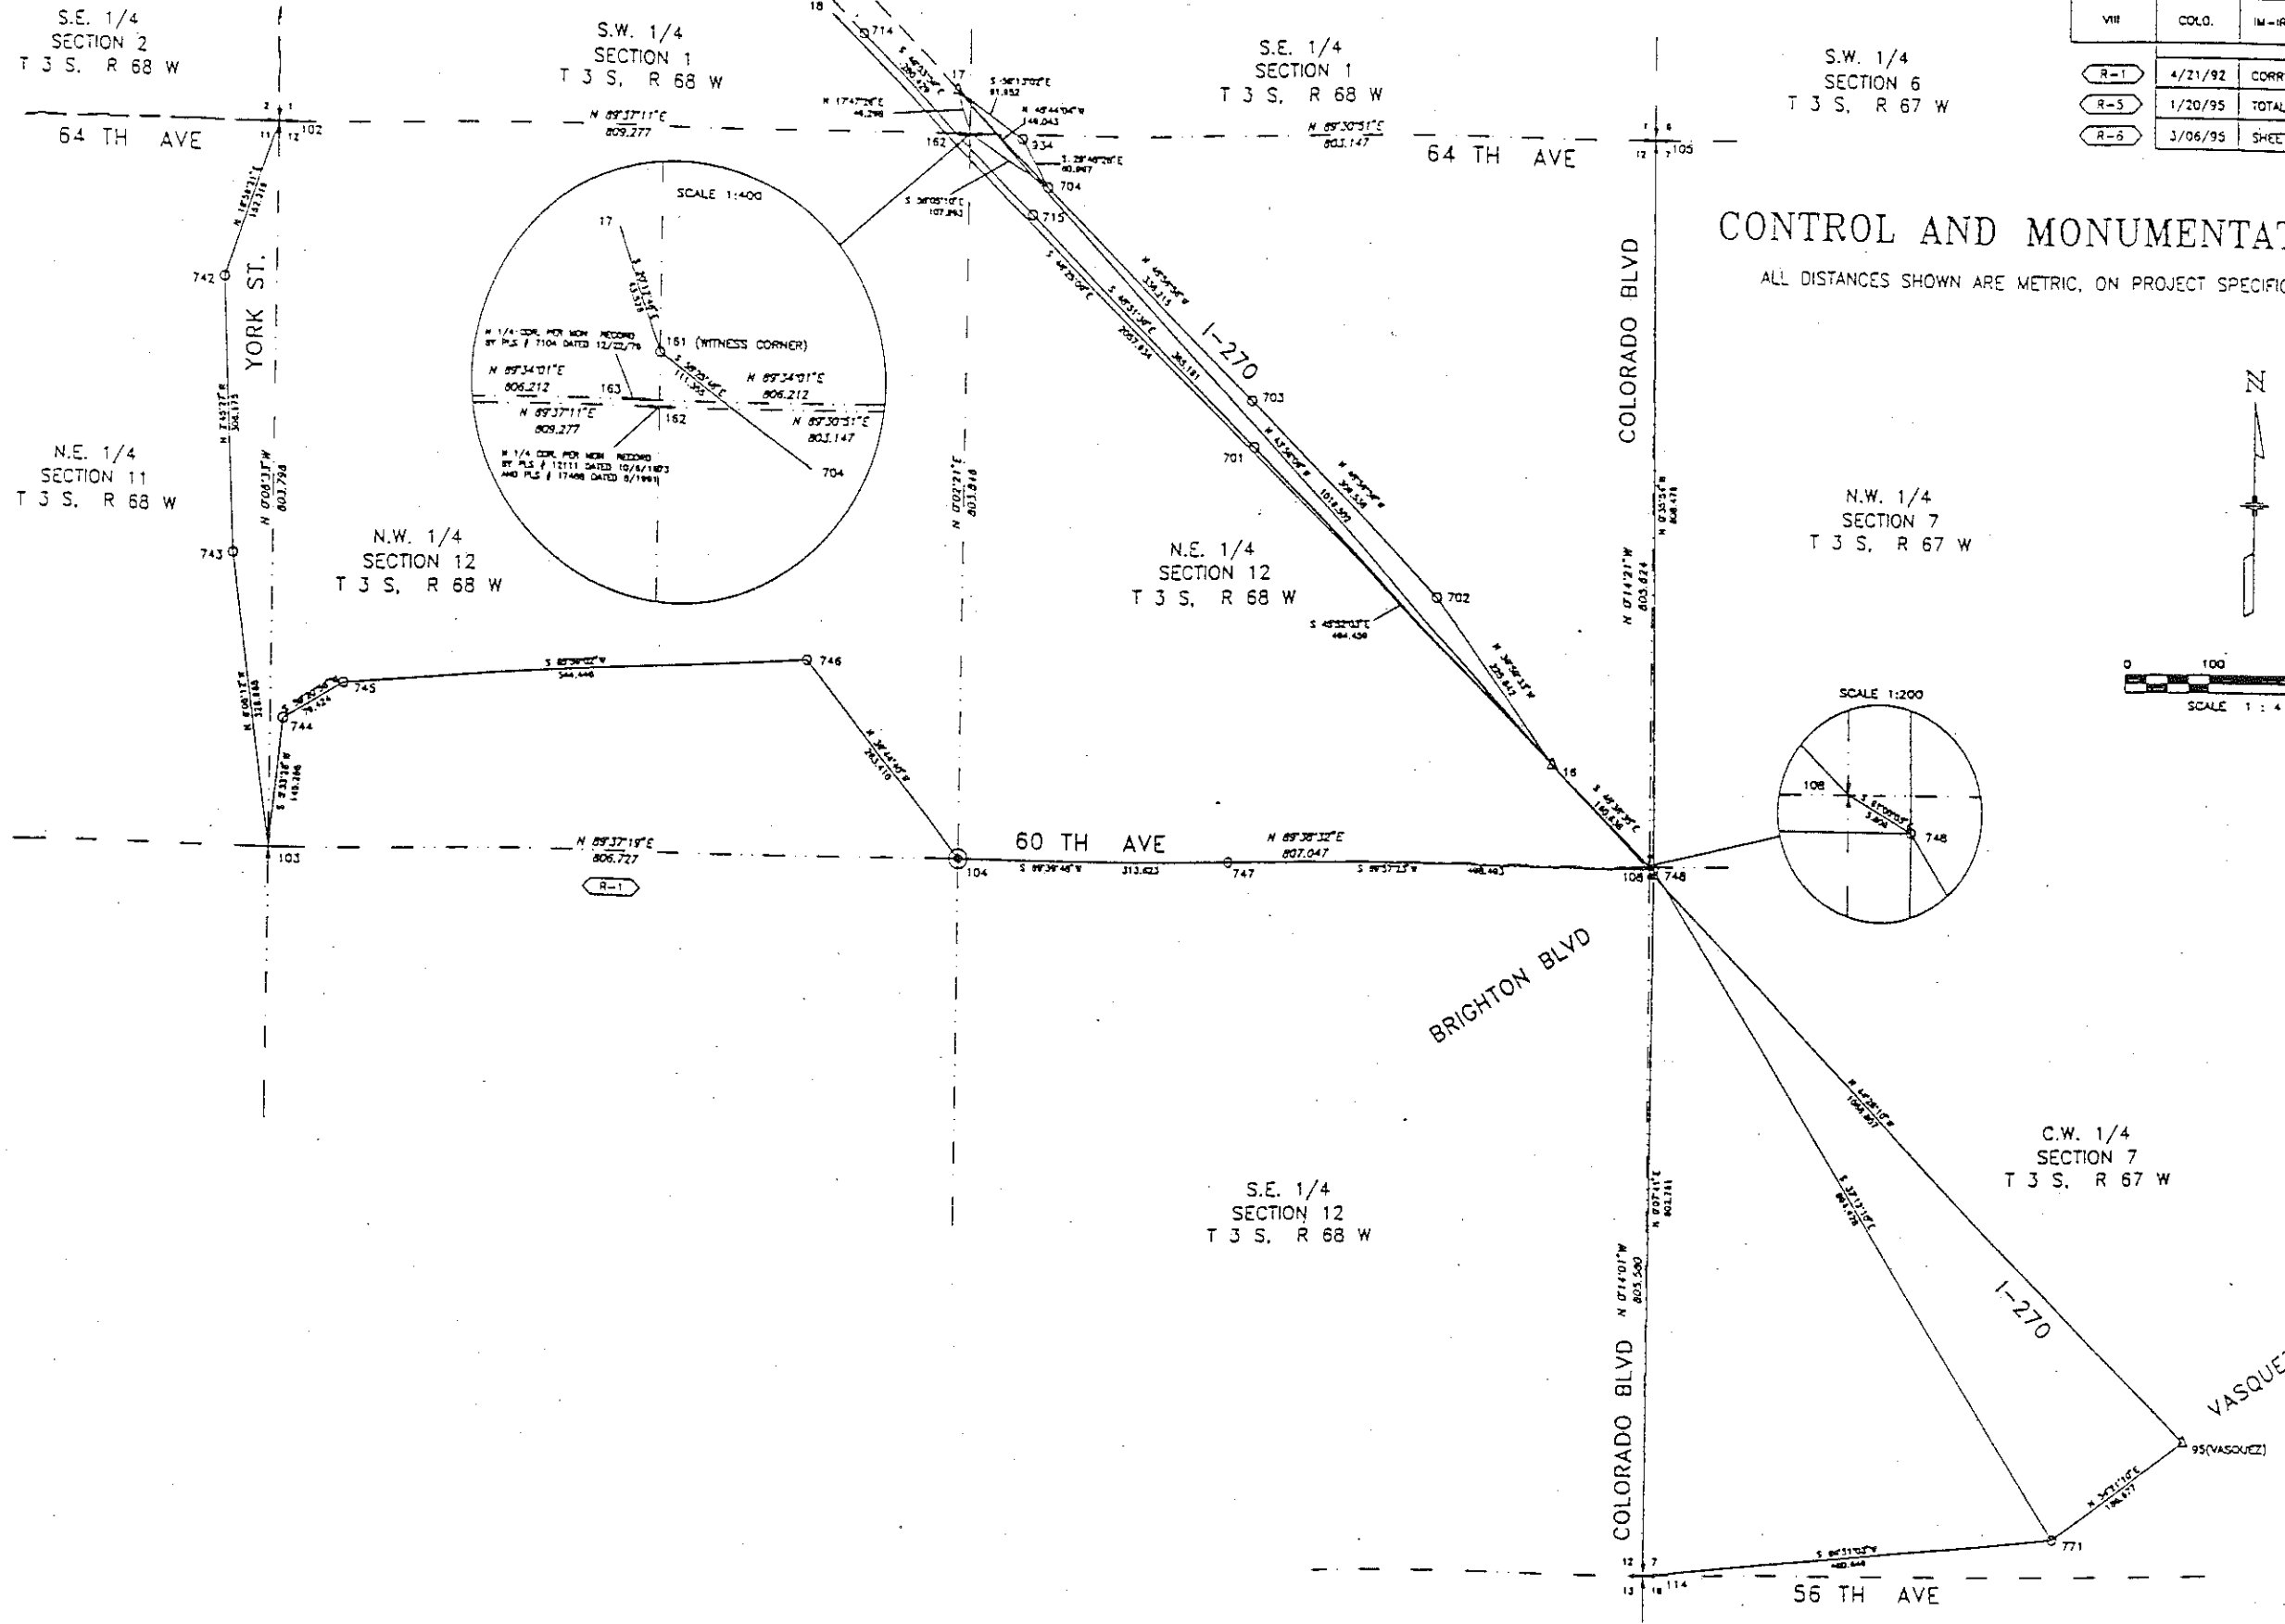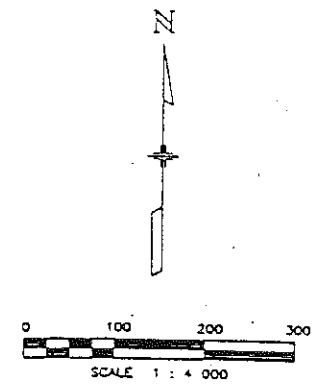

ZILSTRA-SWEN SURVEYING INC. 1510 W. TUFTS AVE., ENGLEWOOD CO. 80110 PHONE (303) 781-0700

SUBACCOUNT 90085 & 90087  
DISTRICT 6

*[Handwritten signature and date]*  
3/16/95

SEE SHEET 30

SEE SHEET 32

# CONTROL AND MONUMENTATION SHEET

ALL DISTANCES SHOWN ARE METRIC, ON PROJECT SPECIFIC COORDINATE SYSTEM

| FED. ROAD REGION | DIVISION | PROJECT NUMBER                  | SHEET NUMBER |
|------------------|----------|---------------------------------|--------------|
| VIII             | COLO.    | IM-IR(CX)25-3(107) SH 270 EXT.  | 31           |
| REVISIONS        |          |                                 |              |
| R-3              | 7/10/92  | NEW POINTS 125, 126, 388, 389   | ZBS          |
| R-4              | 1/3/94   | NEW POINTS 86-88, 127, 129, 130 | ZBS          |
| R-5              | 1/20/95  | TOTAL UPDATE (ALL SHEETS)       | ZBS          |
| R-6              | 3/06/95  | SHEETS 30, 32                   | ZBS          |

S.E. 1/4  
SECTION 33  
T 2 S. R 68 W

S.W. 1/4  
SECTION 34  
T 2 S. R 68 W

72 ND AVE

N.E. 1/4  
SECTION 4  
T 3 S. R 68 W

HURON ST.

R.T.D.  
PARK-N-RIDE

70 TH AVE

N.W. 1/4  
SECTION 3  
T 3 S. R 68 W

N.E. 1/4  
SECTION 3  
T 3 S. R 68 W

BROADWAY

68 TH AVE

S.E. 1/4  
SECTION 4  
T 3 S. R 68 W

S.W. 1/4  
SECTION 3  
T 3 S. R 68 W

66 TH AVE

SH 224

CLEAR CREEK

N.W. 1/4  
SECTION 2  
T 3 S. R 68 W

68 TH AVE

DOWNING ST.

S.W. 1/4  
SECTION 2  
T 3 S. R 68 W

ZILSTRA-BAXER SURVEYING INC. 1510 W. DUTTS AVE., ENGLEWOOD CO. 80110 PHONE (303) 781-0700

SUBACCOUNT 90085 & 90087  
DISTRICT 5

SEE SHEET 32



SEE SHEET 30

3/16/95

# CONTROL AND MONUMENTATION SHEET


ALL DISTANCES SHOWN ARE METRIC, ON PROJECT SPECIFIC COORDINATE SYSTEM

| FED. ROAD REGION | DIVISION | PROJECT NUMBER                 | SHEET NUMBER |
|------------------|----------|--------------------------------|--------------|
| VIII             | COLO.    | 44-IR(CX)25-3(107) SH 270 EXT. | 3J           |
| REVISIONS        |          |                                |              |
| R-4              | 1/3/94   | NEW POINTS 60-61               | ZBS          |
| R-5              | 1/20/95  | TOTAL UPDATE (ALL SHEETS)      | ZBS          |
| R-6              | 3/08/95  | SHEETS 30, 3E                  | ZBS          |

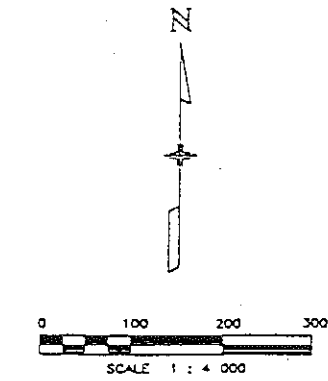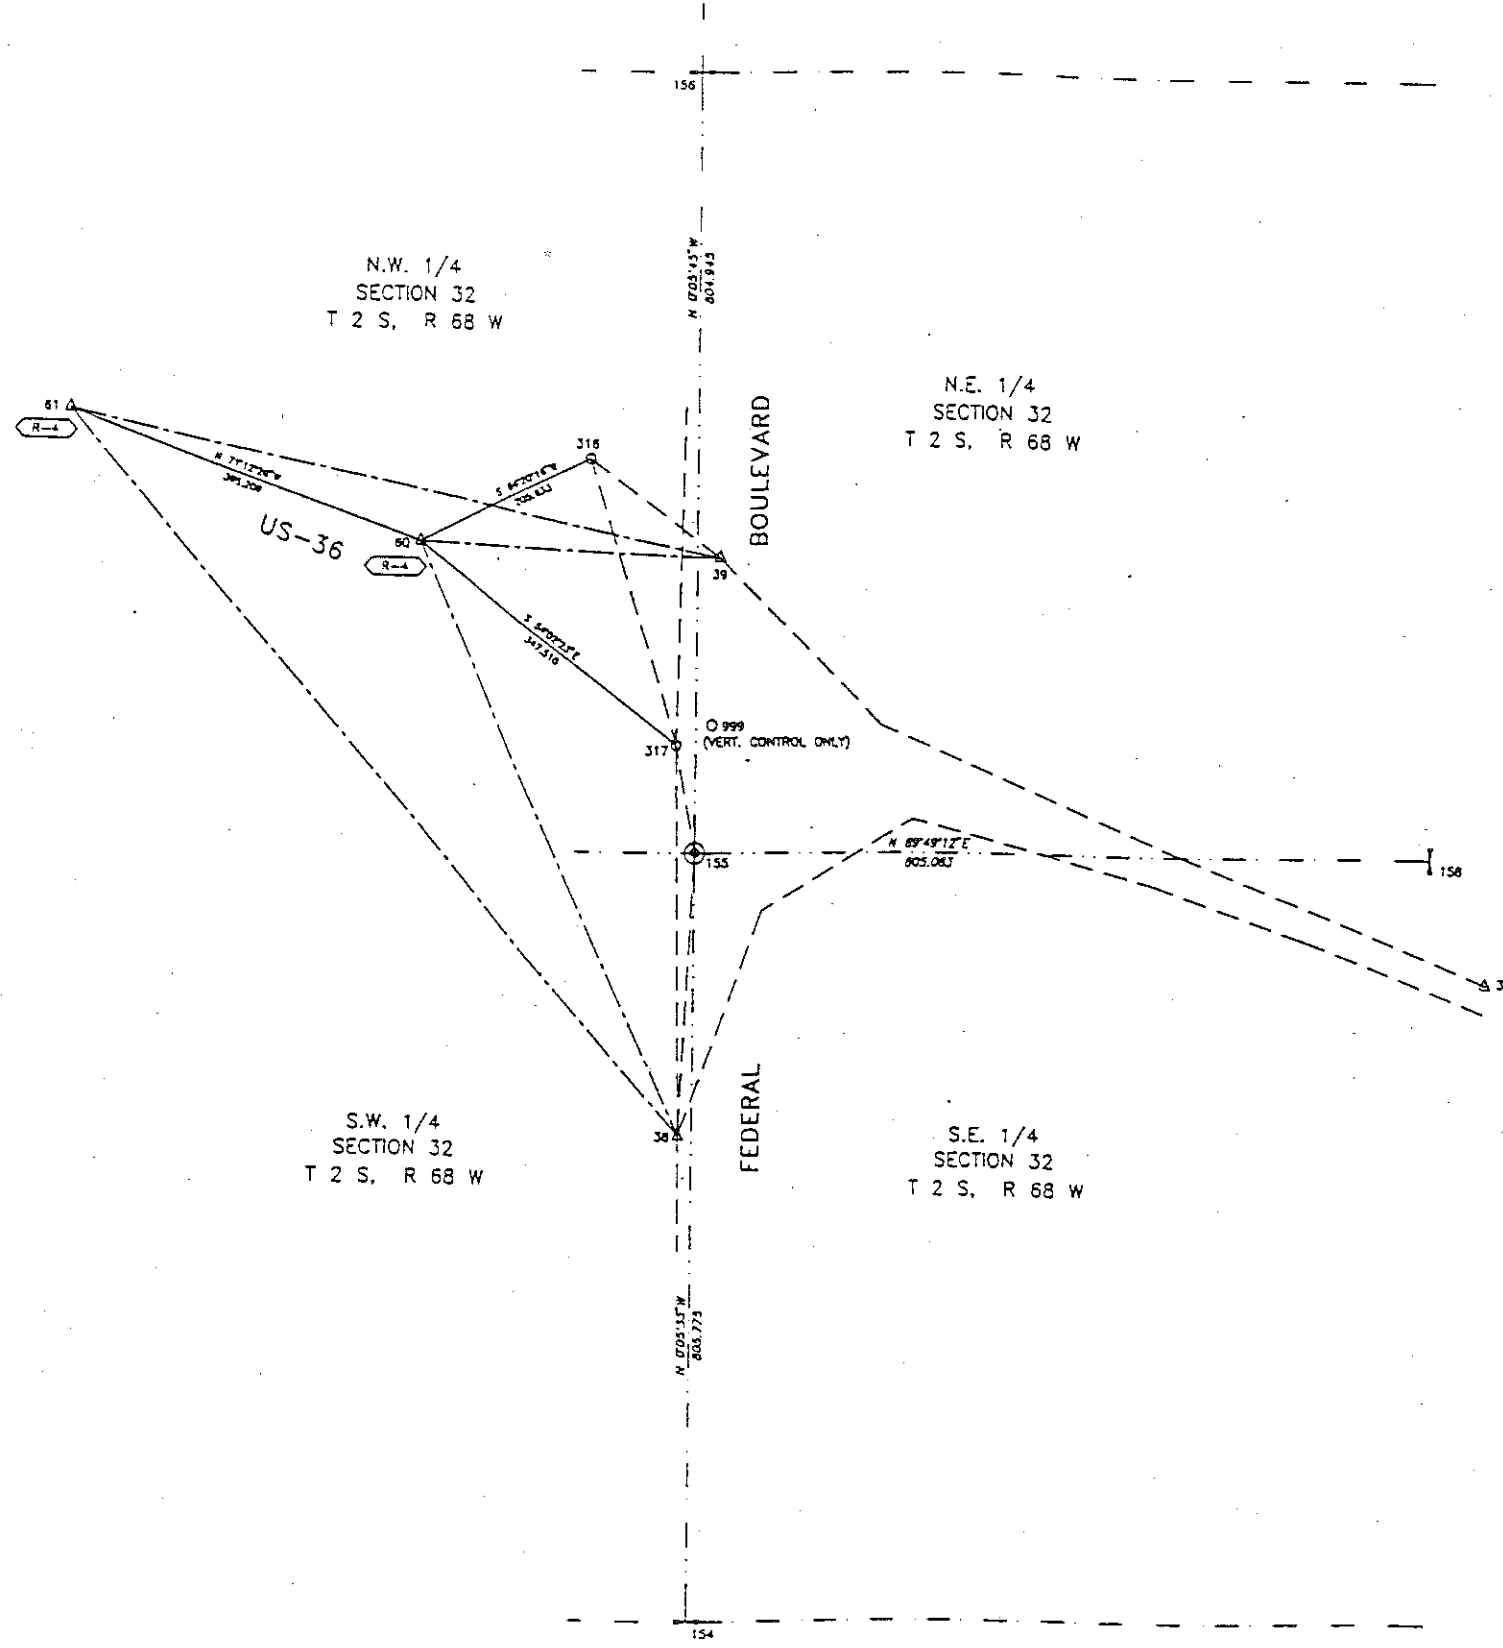

ZELSTRA-BAXER SURVEYING INC. 1510 W. TUFTS AVE., ENGLEWOOD CO. 80110 PHONE (303) 781-0700

SUBACCOUNT 90085 & 90087 DISTRICT 6

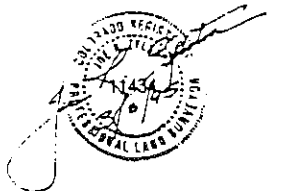

NEED THIS ON R 30  
copy and for  
clearing

Tue June 26,1999 E:/JOBS/90085UN6/SHEET 4.DWG Code: 90085 PS Scale-> R6 ROW

SUBACCOUNT 90085  
DISTRICT 6

CONTROL AND MONUMENTATION SHEET

RIGHT OF WAY  
I-25, US 36 HOV  
PHASE V

| FED. ROAD REGION | DIVISION                  | PROJECT NUMBER                | SHEET NUMBER |
|------------------|---------------------------|-------------------------------|--------------|
| VIII             | COLO.                     | IR-IM-NH(CX)025-3(107) UNIT 6 | 4            |
| REVISIONS        |                           |                               |              |
| 6/21/99          | 7011, 7012, 7013, 7014,   |                               |              |
|                  | 7015 Added                |                               | R6           |
| 7/26/99          | 5065, 5073 & 5074 Deleted |                               |              |
|                  | 5079, 5082, & 5083 Added  |                               | R6           |

TABULATION OF R.O.W. MONUMENTS  
TO BE SET

| PNT  | NORTHING    | EASTING     | DESCRIPTION OF MONUMENTS* |
|------|-------------|-------------|---------------------------|
| 767  | 729300.5793 | 134709.8841 |                           |
| 768  | 729286.9005 | 134699.0960 |                           |
| 769  | 729214.9330 | 134642.2916 |                           |
| 3005 | 729221.6174 | 134634.6667 |                           |
| 5023 | 730870.0942 | 134162.0782 |                           |
| 5066 | 730922.2419 | 134157.5824 |                           |
| 5079 | 731045.8098 | 134150.1317 |                           |
| 5082 | 730809.5846 | 134160.2272 |                           |
| 5083 | 730699.6823 | 134159.1295 |                           |
| 7011 | 729349.3144 | 133974.5414 |                           |
| 7012 | 729343.3162 | 133981.6988 |                           |
| 7013 | 729051.5265 | 133983.0605 |                           |
| 7014 | 729002.7178 | 133984.8842 |                           |
| 7015 | 728729.5356 | 134005.9736 |                           |

|                                                                           |
|---------------------------------------------------------------------------|
| TYPE 1 MONUMENT-CDOH MONUMENT(3-1/4"CAP, 3/4"Ø ROD)                       |
| TYPE 1A MONUMENT-CDOH MONUMENT(3-1/4"CAP, 3/4"Ø ROD IN A MONUMENT BOX)    |
| TYPE 3A MONUMENT-CDOH MONUMENT(3-1/4"CAP, 2-3/8"Ø PIPE IN A MONUMENT BOX) |

\* SEE NOTE # 5

GENERAL NOTES

1. This Right of Way plan is not a complete boundary survey of all adjoining owners and is prepared for the Department of Transportation purposes Only.
2. Survey Control Points set with a higher degree of accuracy than ROW Markers.
3. NOTICE: According to Colorado law you must commence any legal action based upon any defect in this survey within three years after you first discover such defect. In no event, may any action based upon any defect in this survey be commenced more than ten years from the date of the certification shown hereon.
4. All R.O.W. Markers set from survey control points.
5. Type 1 monuments are the standard C.D.O.T. ROW monument installed. Should a monument fall in asphalt, a Type 1A monument shall be installed. Should a monument fall in concrete, a Type 5 monument shall be installed.
6. All coordinates listed are project coordinates only.
7. Memorandums of Ownership supplied by: First American Heritage Title Company
8. BASIS OF BEARINGS: The bearing on the south line of the S.W. 1/4 of Section 34, T. 2 S., R. 68 W.,6th P.M. is N. 89° 41' 55" E. as published by Zylstra Baker Surveying, Inc. for C.D.O.T., Project IM-IR(CX)025-3(107) S.H. 270 EXT. on Sheet 3A-1 (Project Specific Coordinates System)

QUANTITY OF MONUMENTS TO BE SET

| CAP TYPE       | MONUMENT TYPE |    |   |    |   |    |   |   |
|----------------|---------------|----|---|----|---|----|---|---|
|                | 1             | 1A | 2 | 2A | 3 | 3A | 4 | 5 |
| REFERENCE      |               |    |   |    |   |    |   |   |
| RIGHT OF WAY   | 12            | 1  |   |    |   |    |   | 1 |
| CONTROL        |               |    |   |    |   |    |   |   |
| ALIQUOT CORNER |               |    |   |    |   |    |   |   |
| WITNESS POST   |               |    |   |    |   |    |   |   |

SURVEYOR CERTIFICATE (OFFICE)

R.O.W. Plans and Legal Descriptions were prepared under my supervision and checking.

NAME \_\_\_\_\_ P.L.S. NO. \_\_\_\_\_

DATE \_\_\_\_\_

SURVEYOR CERTIFICATE (FIELD)


Right of Way Monumentation was done under my supervision and checking.

NAME \_\_\_\_\_ P.L.S. NO. \_\_\_\_\_

DATE \_\_\_\_\_

- LEGEND**
- CTRL. PNT. # AS STAMPED ON MONUMENT
  - COMPUTER #
  - ALIQUOT CORNERS POINT #
  - △ FOUND PROPERTY CONTROL

Scale: 1" = 30' (full size)

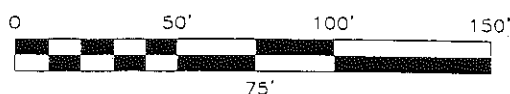


| Parcel No. | Owner                                   |
|------------|-----------------------------------------|
| L649       | JANE M. LOUCKS                          |
| L650       | DONALD E. RAYMER and JOAN M. RAYMER     |
| L651       | LINDA M. STEVENS                        |
| L652       | DAVID J. SOMMER                         |
| L653       | KENNETH H. JOHNSON and RUTH ANN JOHNSON |
| L654       | JOSEPH L. QUINTANA AND IVAH J. QUINTANA |

NW 1/4 of Sec 32  
T. 2S., R. 68W., 6TH P. M.

| FEDERAL ROAD REGION NO. | DIVISION | PROJECT NO.                       | SHEET NO. | TOTAL SHEETS |
|-------------------------|----------|-----------------------------------|-----------|--------------|
| VIII                    | COLORADO | IR-IM-NH(CX) 025-3(107)<br>UNIT 6 | 5         |              |

**RIGHT OF WAY**  
I-25, US-36 HOV PHASE V  
COMBINE INTERCHANGE  
US-36 @ FEDERAL STREET

REVISIONS

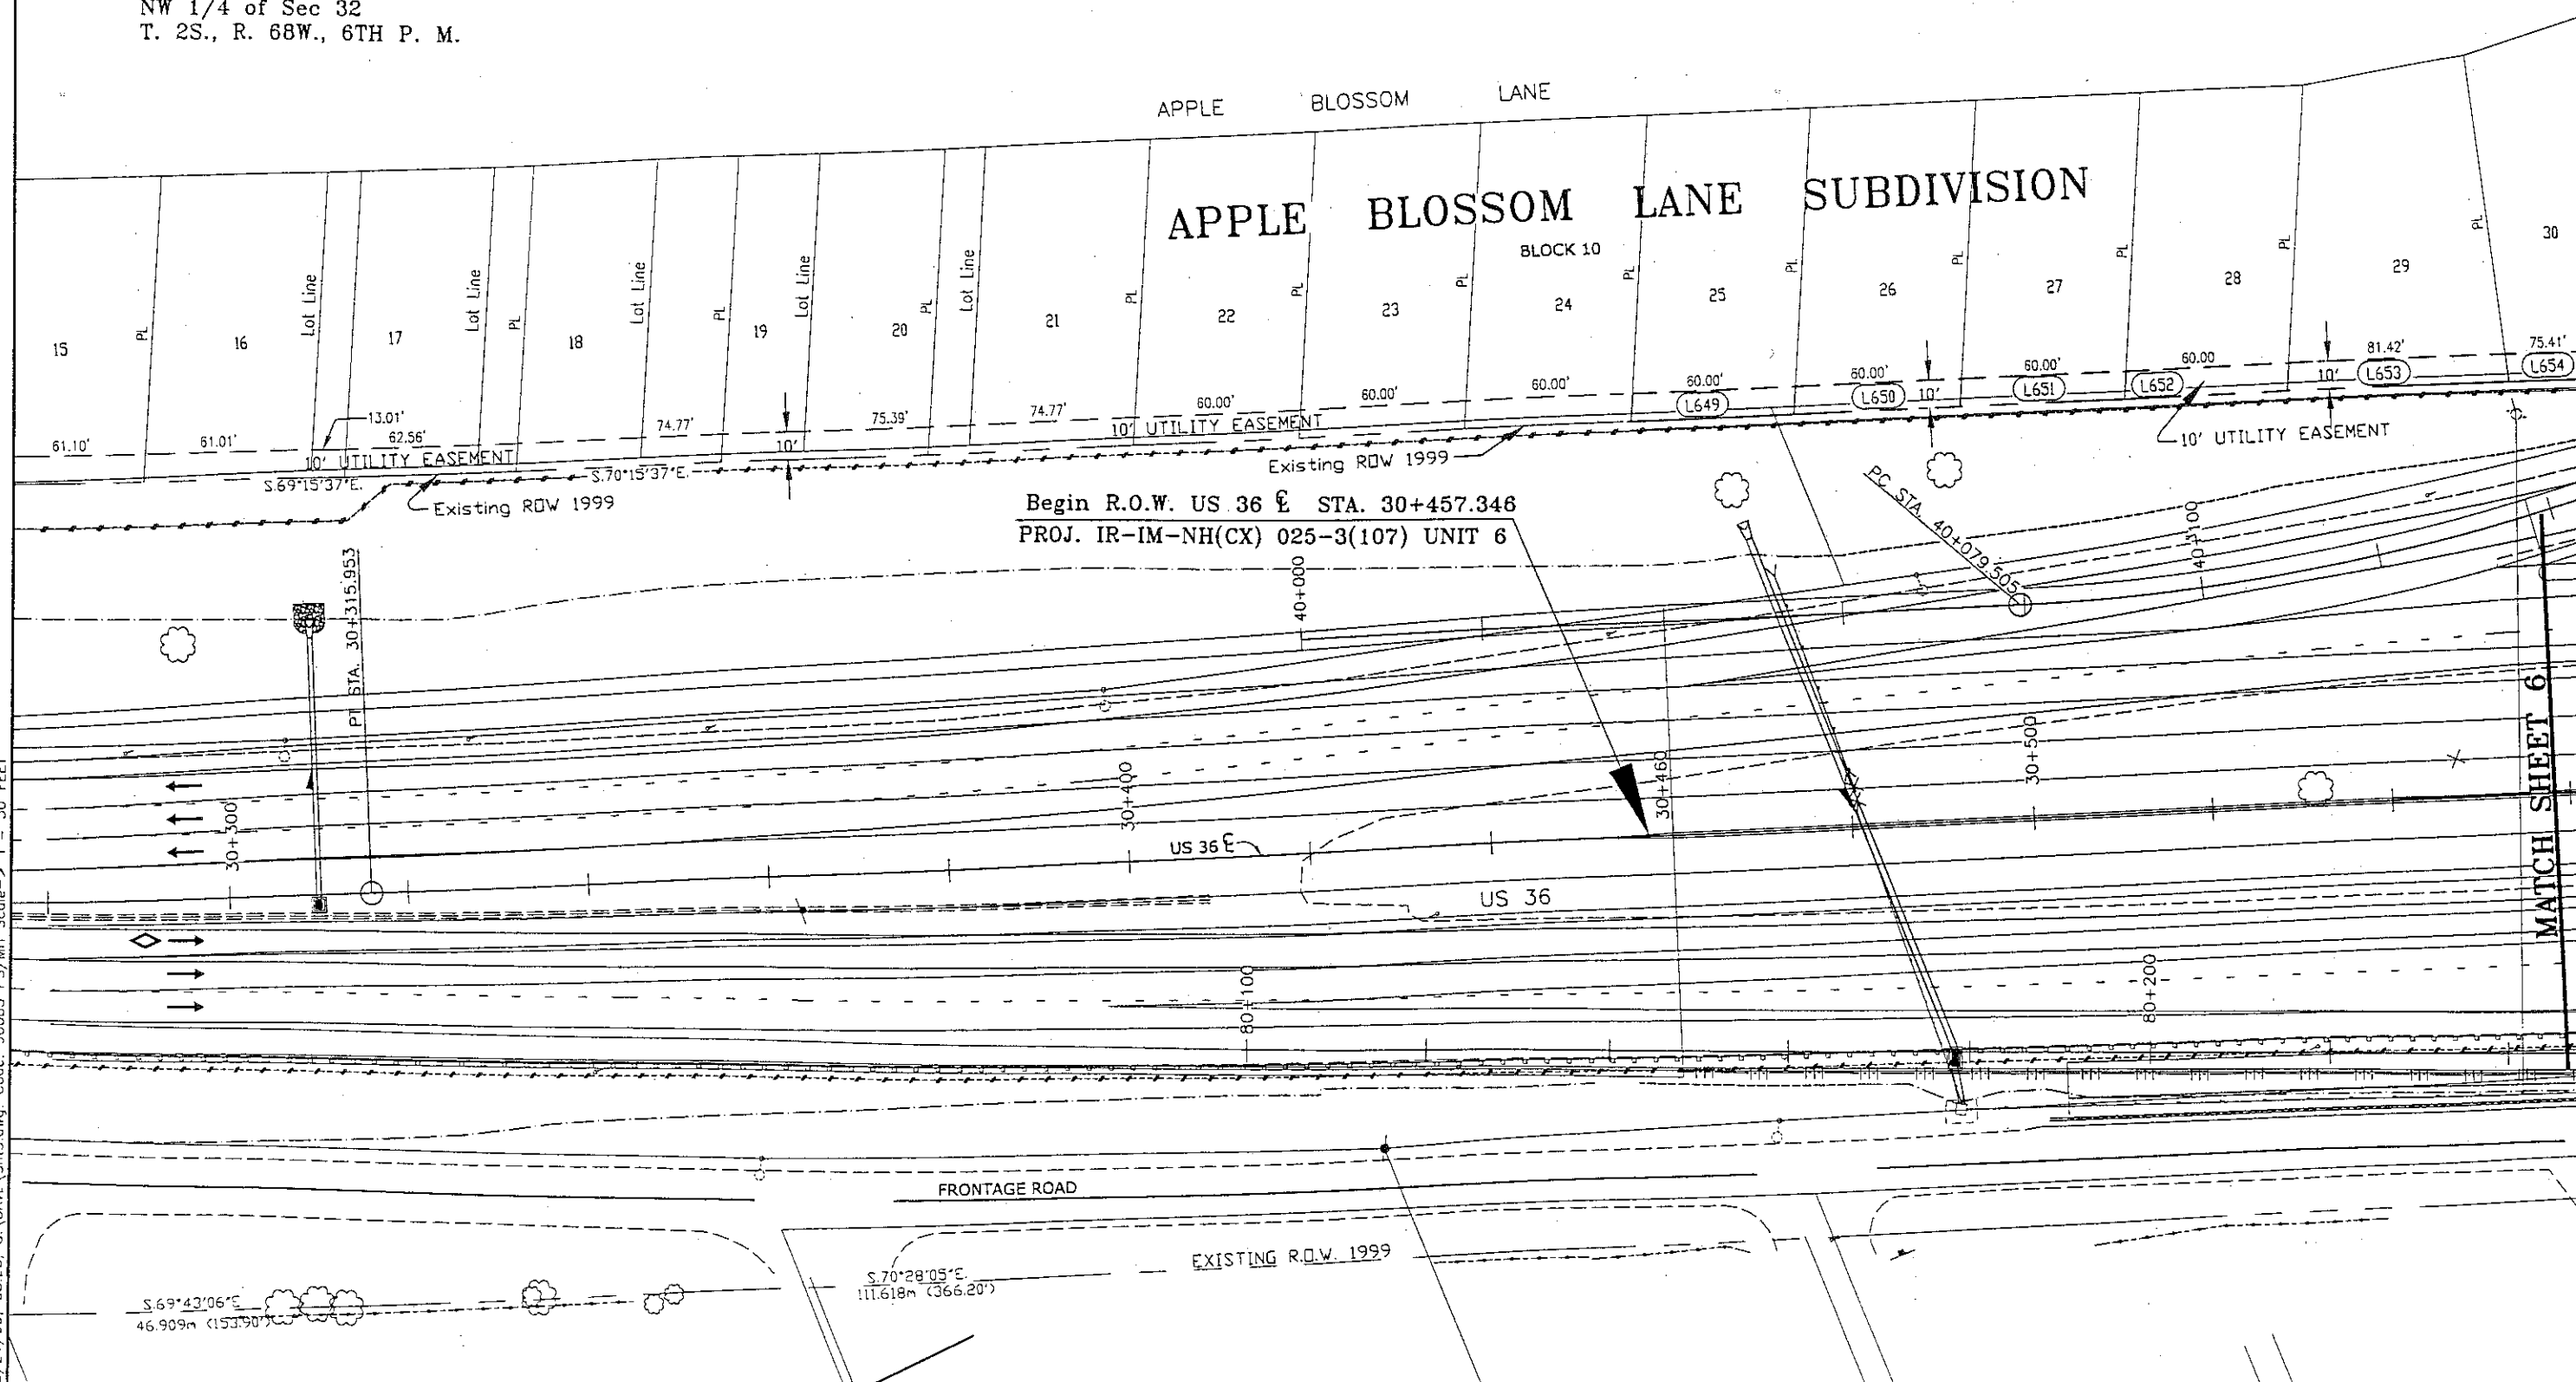


5/21/99, 08:20, G:\DAVE\Sh5.dwg, Code: 90085 PS/MH Scale: 1" = 30 FEET

| FEDERAL ROAD REGION NO. | DIVISION | PROJECT NO.                       | SHEET NO. | TOTAL SHEETS |
|-------------------------|----------|-----------------------------------|-----------|--------------|
| VIII                    | COLORADO | IR-IM-NH(CX) 025-3(107)<br>UNIT 6 | 6         |              |

**RIGHT OF WAY**  
I-25, US-36 HOV PHASE V  
COMBINE INTERCHANGE  
US-36 @ FEDERAL STREET


| REVISIONS |
|-----------|
|           |
|           |
|           |
|           |
|           |
|           |
|           |
|           |
|           |

- LEGEND**
- CTRL. PNT. # AS STAMPED ON MONUMENT
  - COMPUTER #
  - ALIQUOT CORNERS POINT #
  - △ FOUND PROPERTY CONTROL

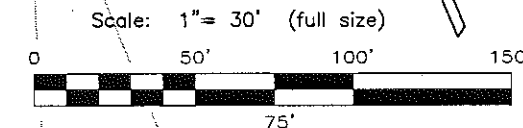

| Parcel | Owners                                                                                         |
|--------|------------------------------------------------------------------------------------------------|
| (L653) | KENNETH H. JOHNSON and RUTH ANN JOHNSON                                                        |
| (L654) | JOSEPH L. QUINTANA and IVAH J. QUINTANA                                                        |
| (L655) | DEBRA F. DONAHUE and JEANNE BETER                                                              |
| (L656) | RICK D. HARDING                                                                                |
| (L657) | BERNICE U. SCHMITZ PERERA                                                                      |
| (L658) | PAUL L. JARRETT and JACQUELINE R. JARRETT                                                      |
| (L659) | RICHARD A. LaROUCHE and LOIS E. LaROUCHE                                                       |
| (L660) | JAMES ALAN WILLIAMSON and NANCY JEAN KNIGHT and<br>ALAN L. WILLIAMSON and MARLIS M. WILLIAMSON |
| (L661) | GREGG B. GIMPLE                                                                                |

NW 1/4 of Sec 32  
T. 2S., R. 68W., 6TH P. M.

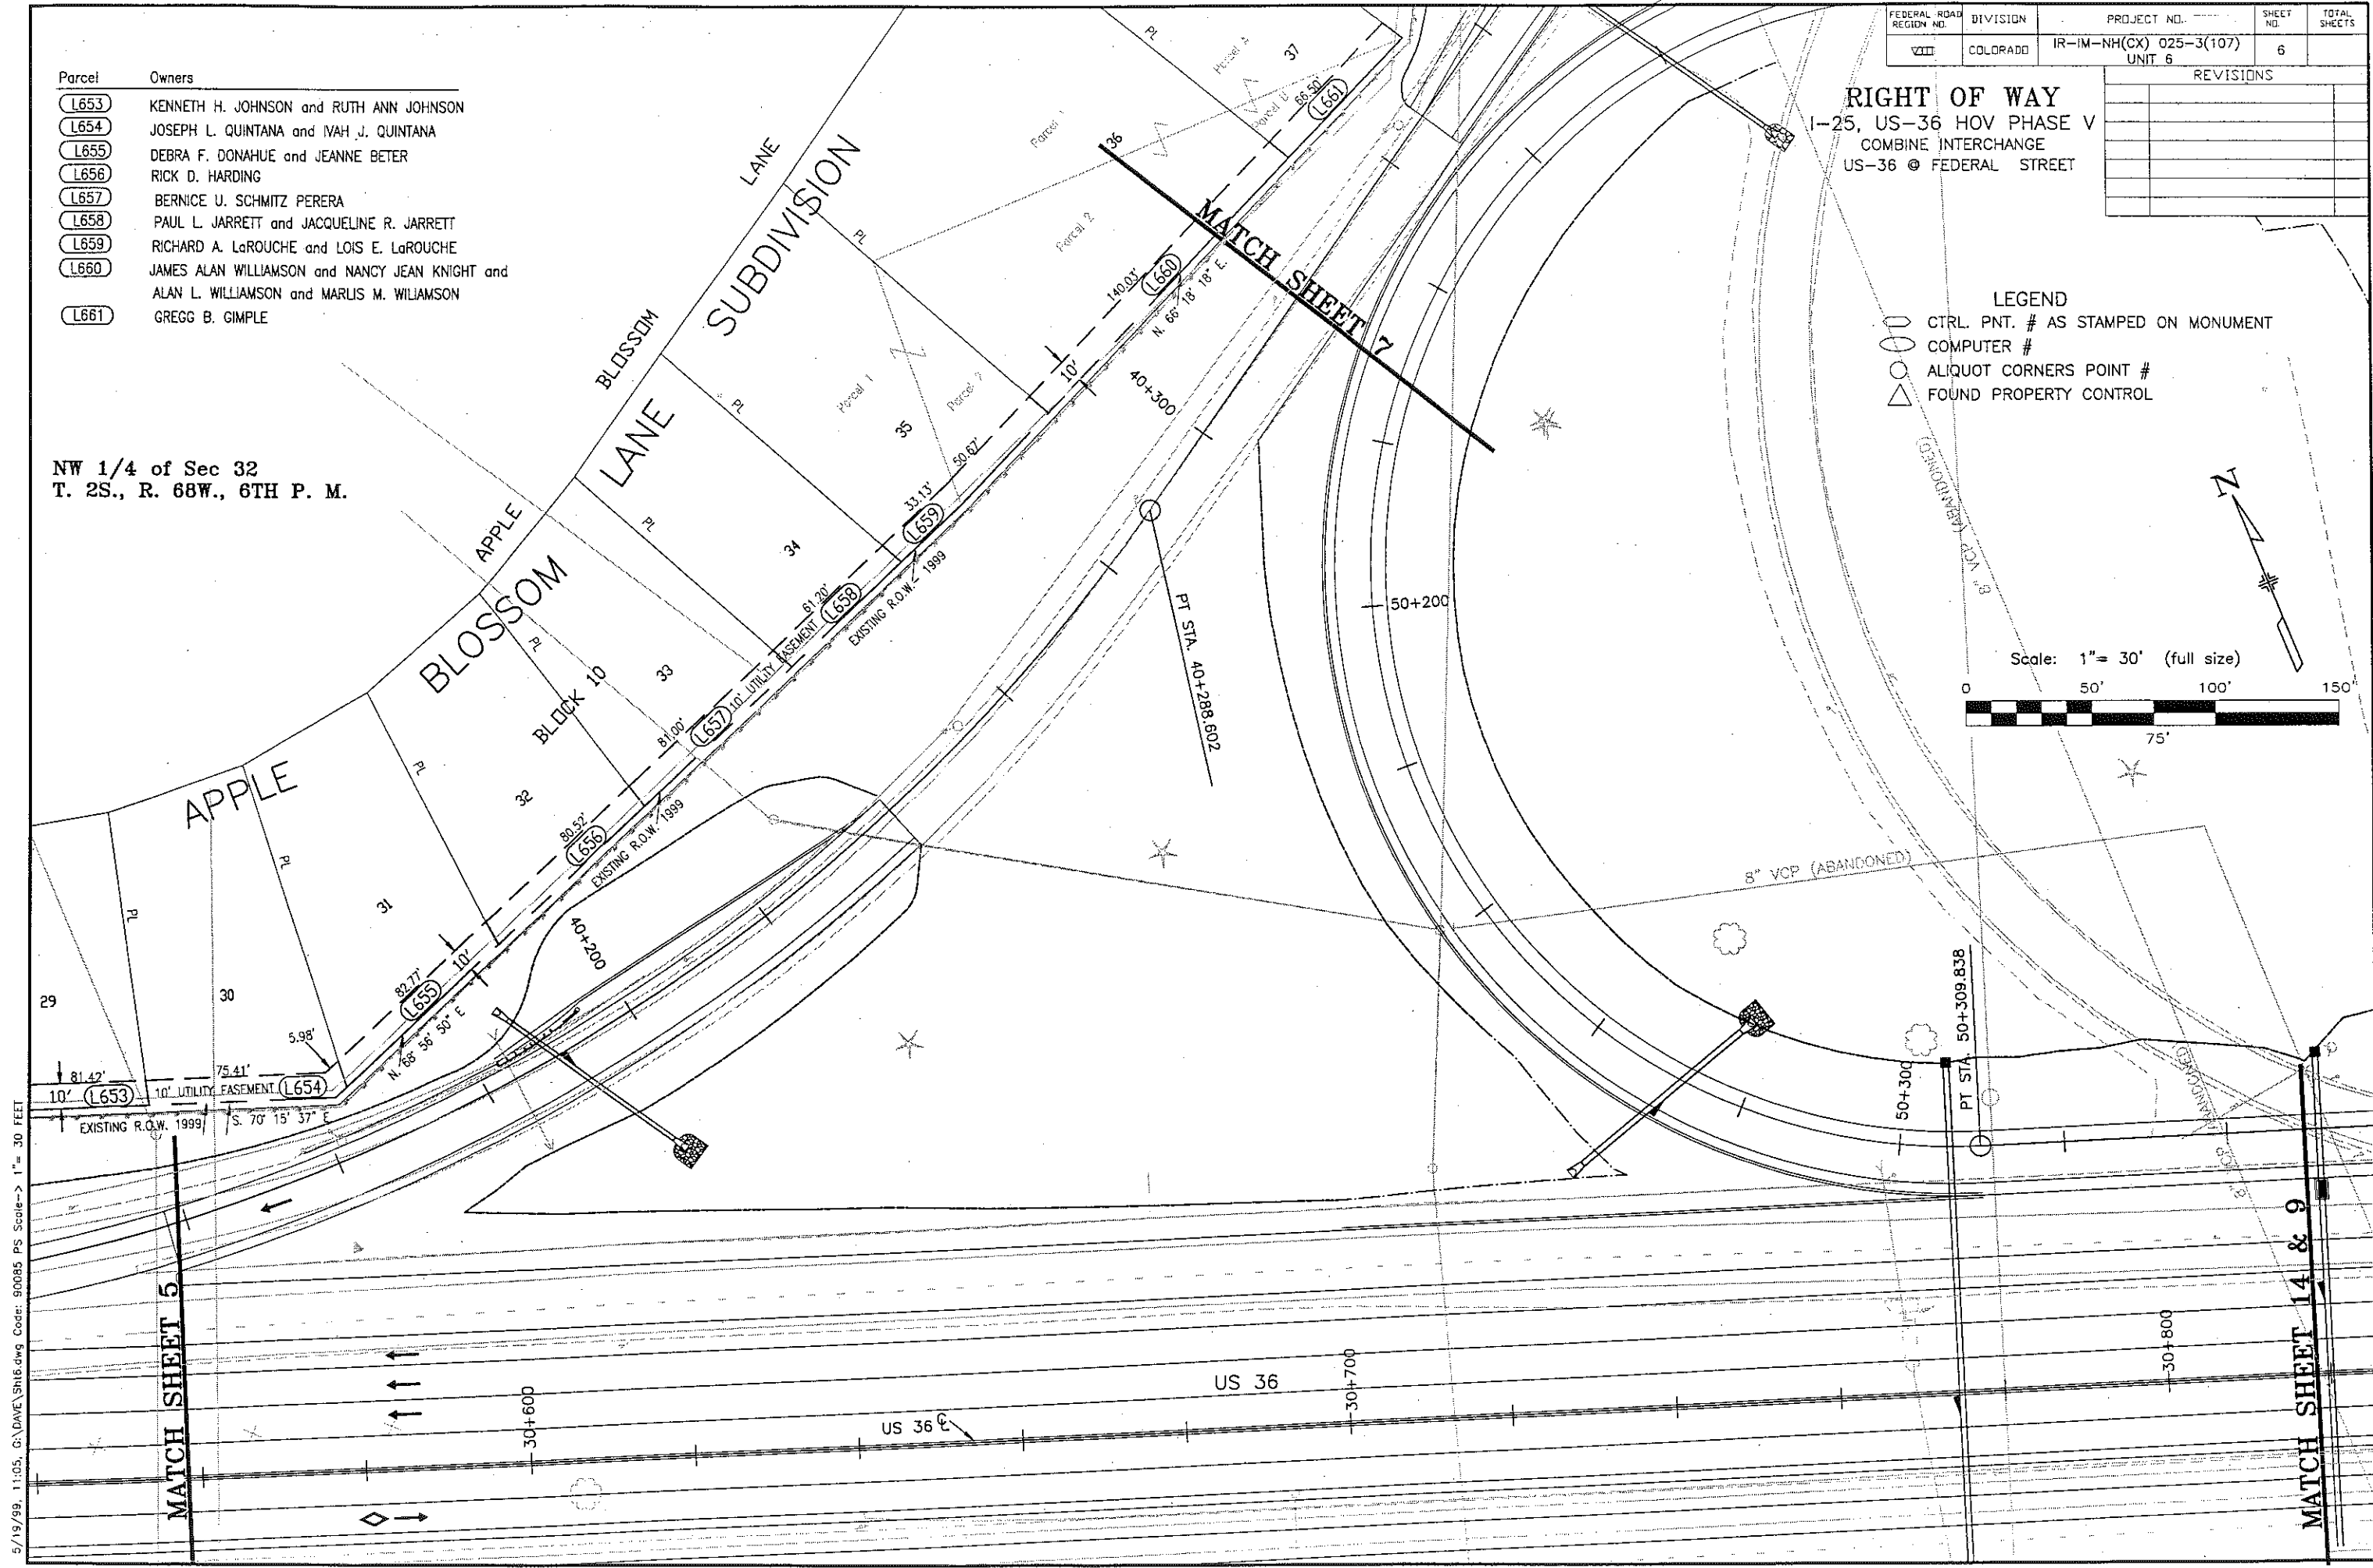

5/19/99, 11:05, G:\DAVE\SNH6.dwg Code: 90085 PS Scale=1"=30 FEET

| Parcel No. | Owner                                                                                               |
|------------|---|
| L658       | PAUL L. JARRETT and JACQUELINE R. JARRETT                                                           |
| L659       | RICHARD A. LaROUCHE and LOIS E. LaROUCHE                                                            |
| L660       | JAMES ALAN WILLIAMSON and<br>NANCY JEAN KNIGHT and<br>ALAN L. WILLIAMSON and<br>MARUS M. WILLIAMSON |
| L661       | GREGG B. GIMBLE                                                                                     |
| L662       | MICHAEL J. KERCEL                                                                                   |
| L663       | DAVID L. MILJOTES and CAROL J. MILJOTES                                                             |
| L664       | LEONARD D. SWANSON                                                                                  |
| L665       | LOWELL A. RASMUSSEN                                                                                 |
| L666       | DONALD V. MARCHESE and KATHRYN D.<br>MARCHESE                                                       |
| L667       | DANIEL J. DOYLE                                                                                     |
| 673        | MAJESTIC INVESTMENTS, INC.                                                                          |
| PE-673     |   |

| FEDERAL ROAD<br>REGION NO.                     | DIVISION | PROJECT NO.                       | SHEET<br>NO. | TOTAL<br>SHEETS |
|------------------------------------------------|----------|-----------------------------------|--------------|-----------------|
| VIII                                           | COLORADO | IR-IM-NH(CX) 025-3(107)<br>UNIT 6 | 7            |                 |
| REVISIONS                                      |          |                                   |              |                 |
| 7/26/99 Revised 673, Add PE-673                |          |                                   |              | RS              |
| 2/20/02 Revised PE-673-changed purpose<br>only |          |                                   |              | RS              |

NE 1/4 NW 1/4 of Sec 32  
T. 2S., R. 68W., 6TH P. M.



**RIGHT OF WAY**  
I-25, US-36 HOV PHASE V  
COMBINE INTERCHANGE  
US-36 @ FEDERAL STREET

SW 1/4 NE 1/4 of Sec 32  
T. 2S., R. 68W., 6TH P. M.

SE 1/4 NW 1/4 of Sec 32  
T. 2S., R. 68W., 6TH P. M.

- LEGEND**
- CTRL. PNT. # AS STAMPED ON MONUMENT
  - COMPUTER #
  - ALIQUOT CORNERS POINT #
  - △ FOUND PROPERTY CONTROL

Scale: 1" = 30' (full size)

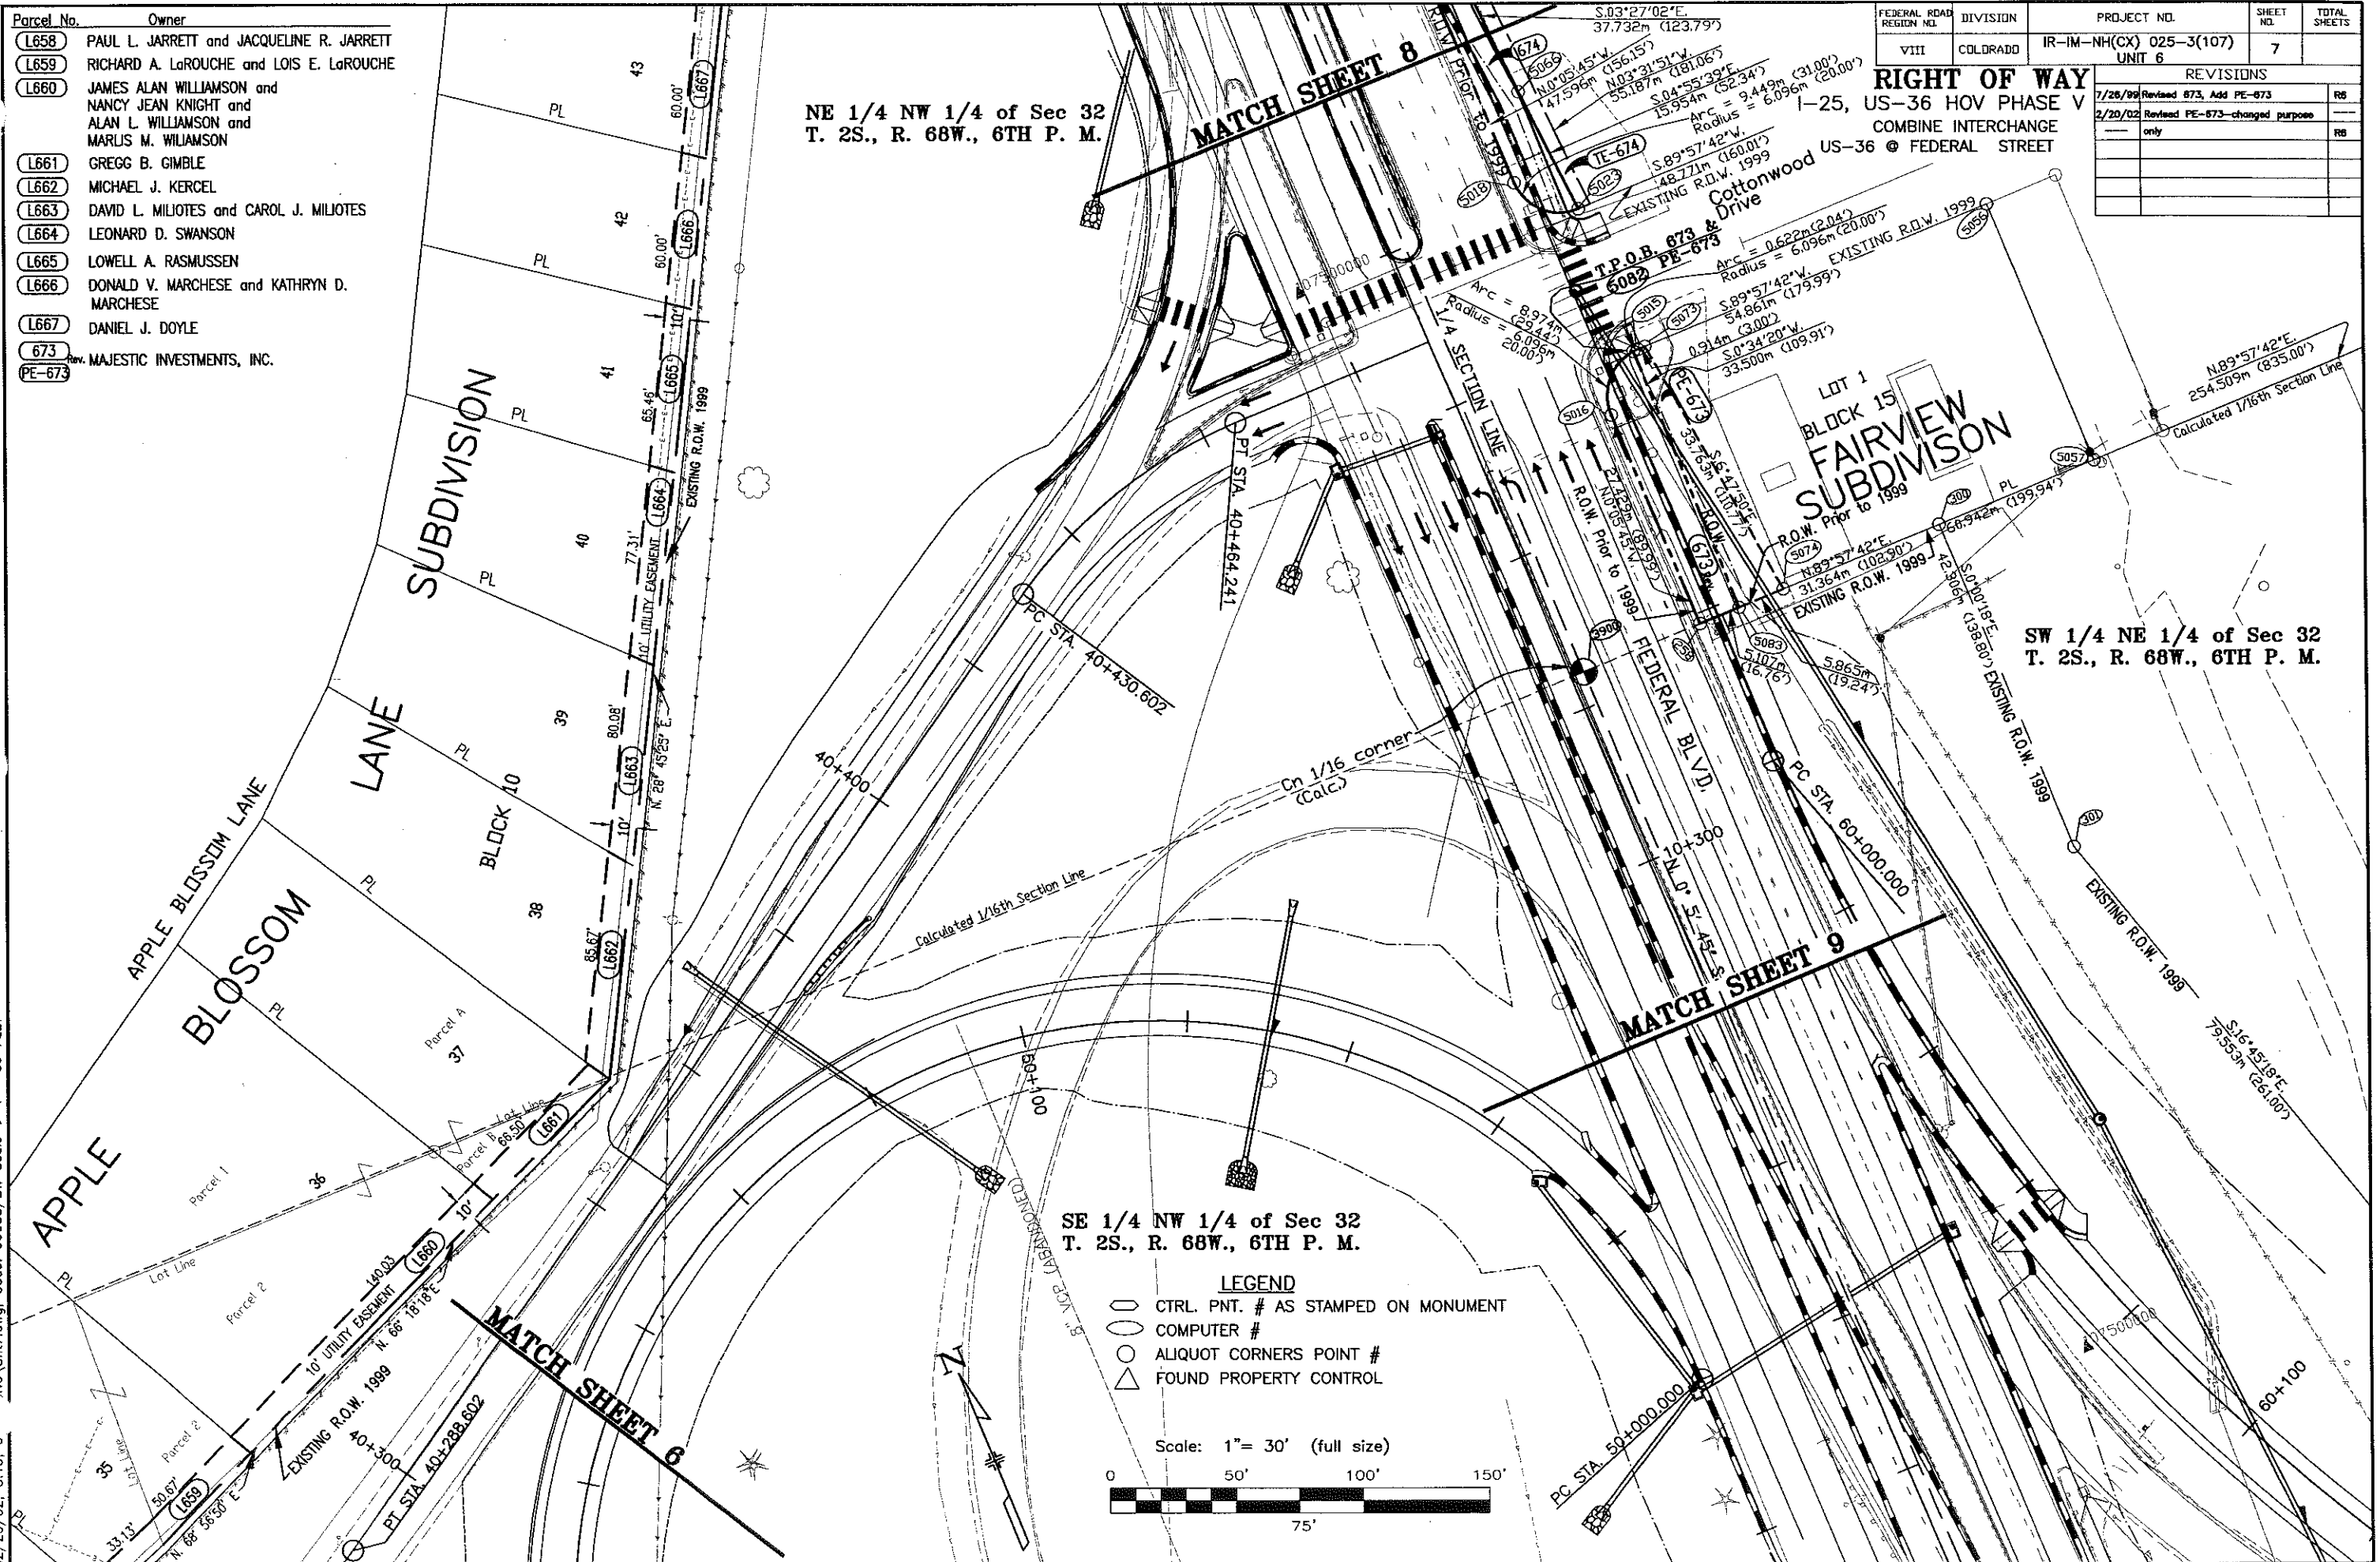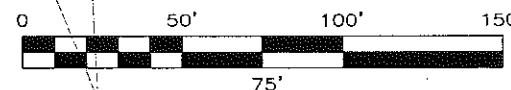

| FEDERAL ROAD REGION NO. | DIVISION | PROJECT NO.                       | SHEET NO. | TOTAL SHEETS |
|-------------------------|----------|-----------------------------------|-----------|--------------|
| VIII                    | COLORADO | IR-IM-NH(CX) 025-3(107)<br>UNIT 6 | 8         |              |

| REVISIONS |                                                             |
|-----------|-------------------------------------------------------------|
| 7/28/99   | Revised 674 & TE-674, Deleted 674A, TE-674A, 674B & TE-674B |
|           | R6                                                          |

**RIGHT OF WAY**  
 I-25, US-36 HOV PHASE V  
 COMBINE INTERCHANGE  
 US-36 @ FEDERAL STREET


NE 1/4 of Sec 32  
 T. 2S., R. 68W., 6TH P. M.

| Parcel No. | Owner                                      |
|------------|--------------------------------------------|
| L666       | DONALD V. MARCHESI and KATHRYN D. MARCHESI |
| L667       | DANIEL J. DOYLE                            |
| L668       | JOSHUA P. SEIDLER and EMILY A. SEIDLER     |
| L669       | DANIEL L. GERLICK and PAMELA J. GERLICK    |
| L670       | LETITIA EDELEN and RICHARD SHANE EDELEN    |
| L671       | PEYMAN RAZIFARD                            |
| L672       | PHONG CONG NGUYEN and CAM-VAN THI NGUYEN   |

|      |         |      |
|------|---------|------|
| 674  | TE-674  | Rev. |
| 674A | TE-674A | Del. |
| 674B | TE-674B | Del. |


FAIRVIEW Co.

- LEGEND**
- CTRL. PNT. # AS STAMPED ON MONUMENT
  - COMPUTER #
  - ALIQUOT CORNERS POINT #
  - △ FOUND PROPERTY CONTROL

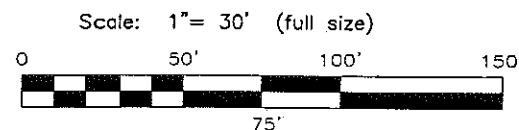

NW 1/4 of Sec 32  
 T. 2S., R. 68W., 6TH P. M.

7/26/99, 11:10, E:\90085\UN6\Sh8.dwg, Code: 90085 PS/DS Scale--> 1"= 30 FEET

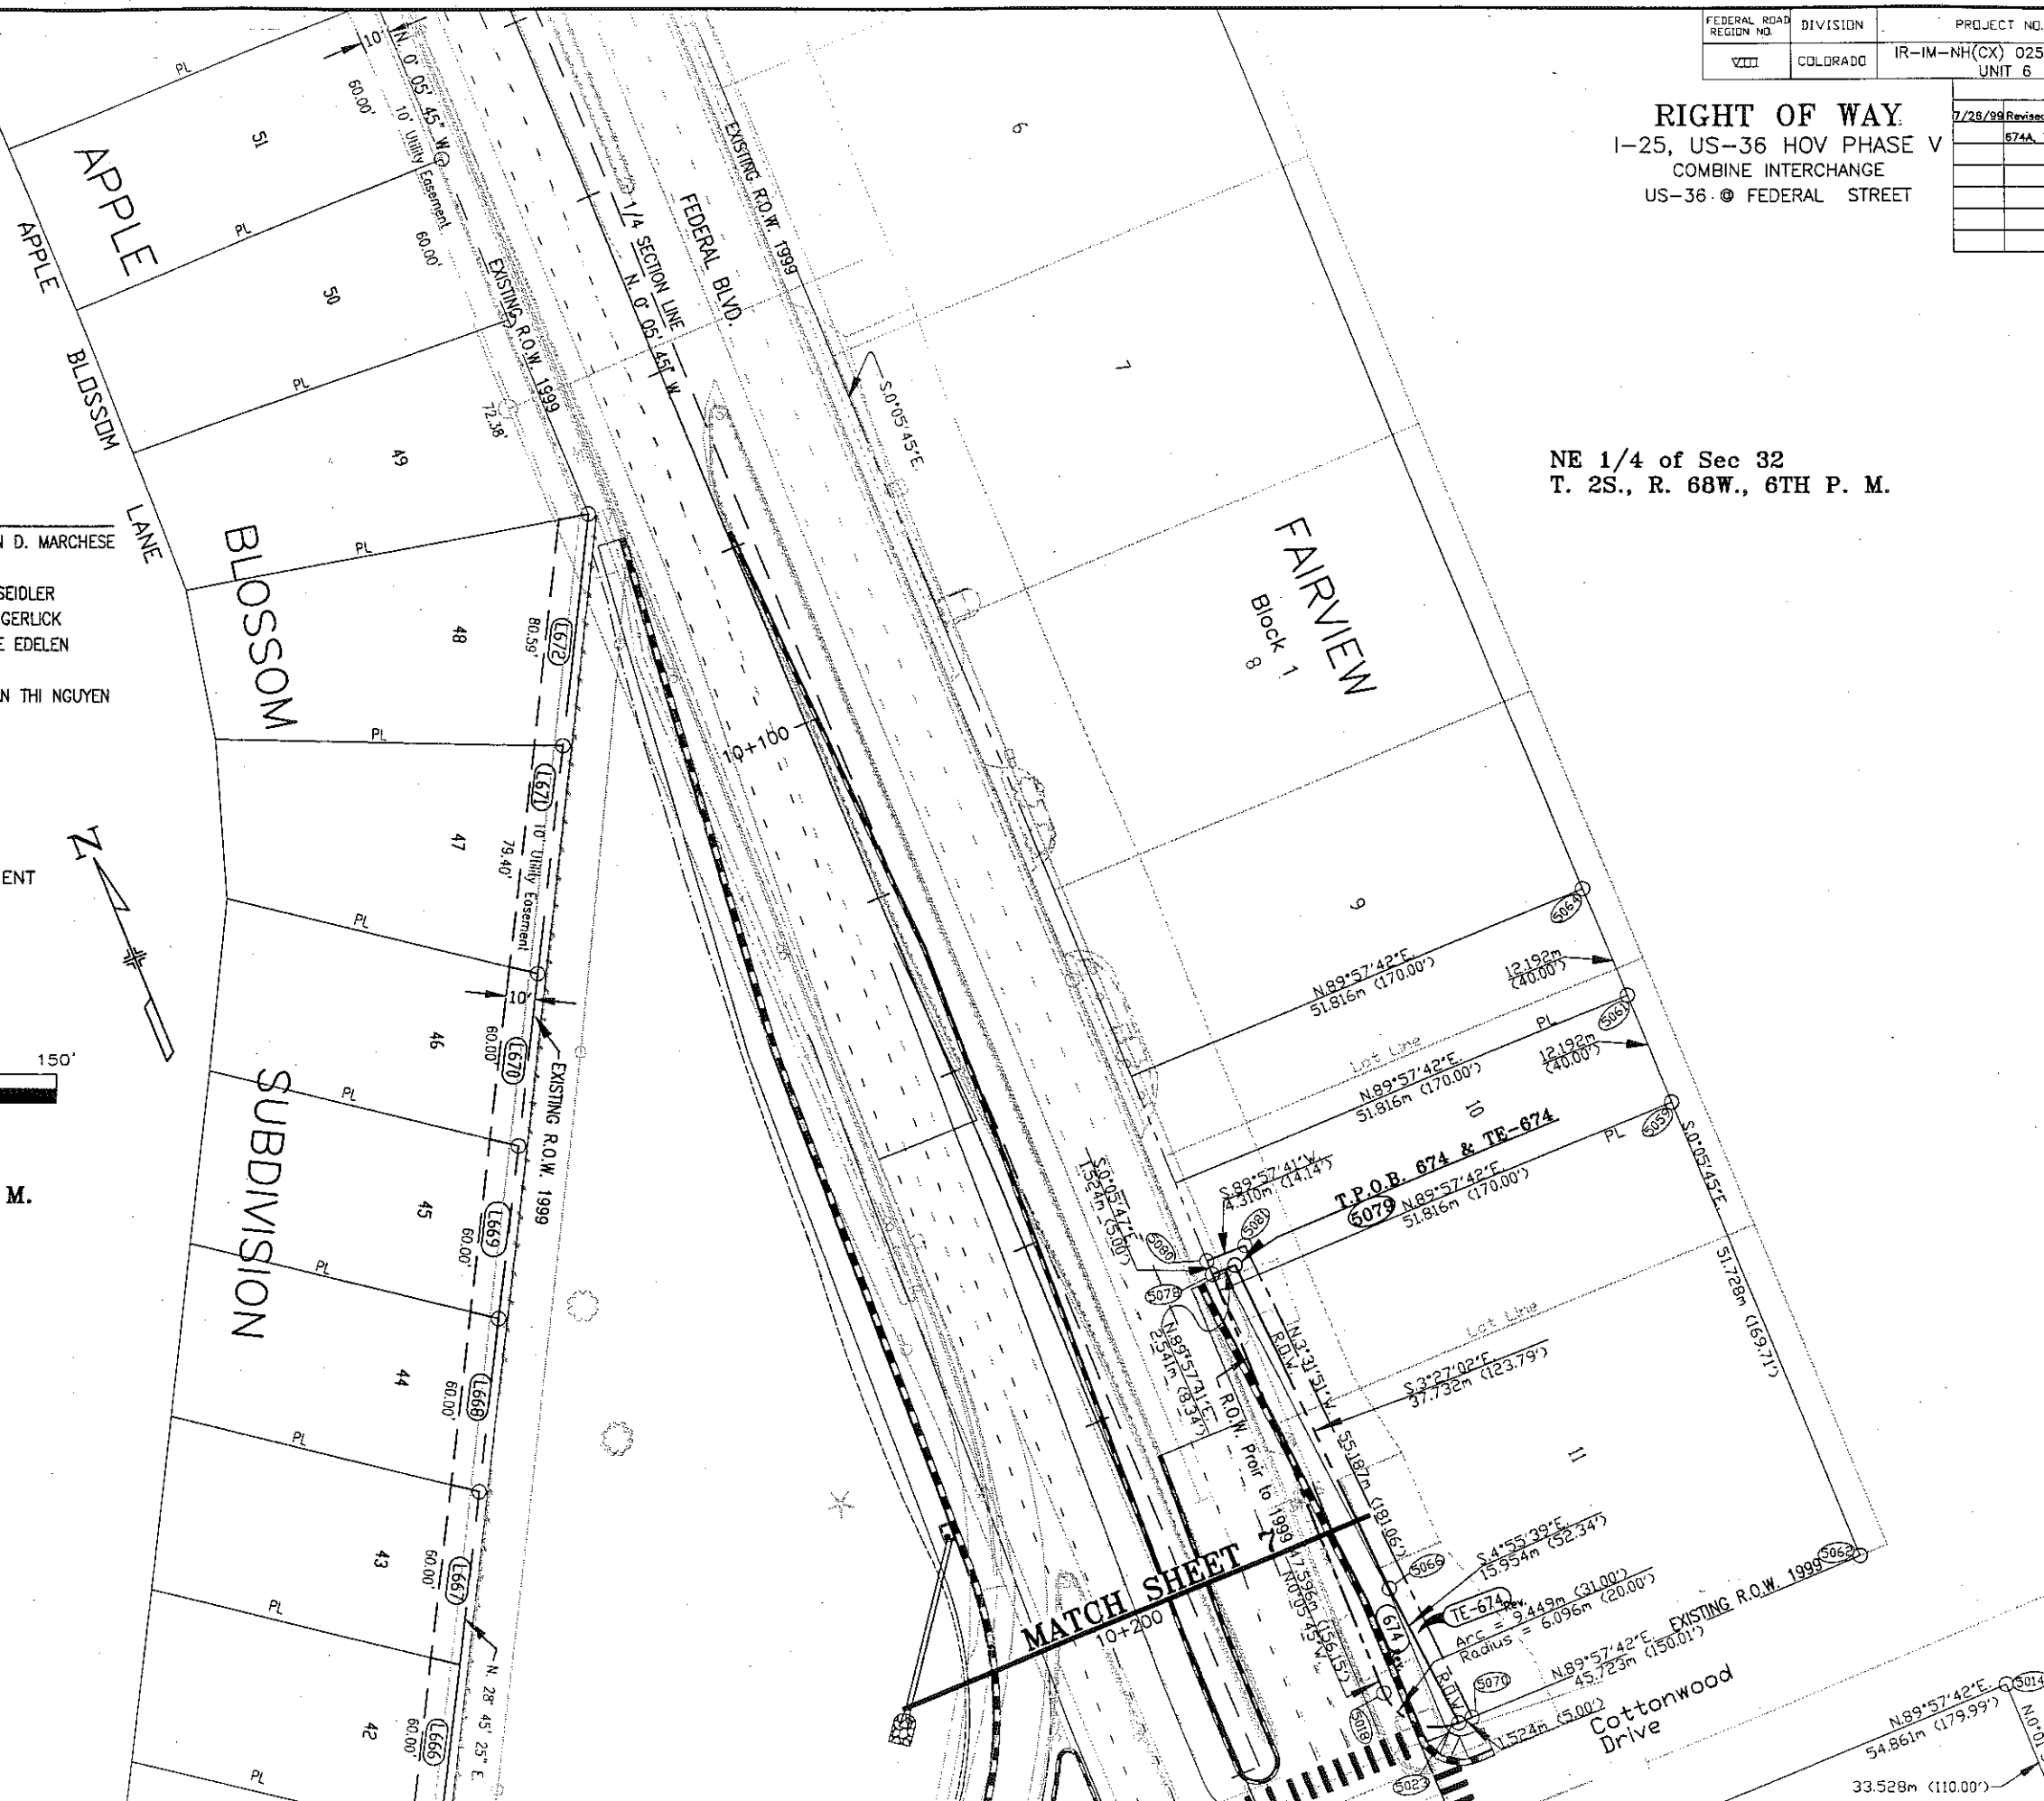

|                         |          |                                   |           |              |
|-------------------------|----------|-----------------------------------|-----------|--------------|
| FEDERAL ROAD REGION NO. | DIVISION | PROJECT NO.                       | SHEET NO. | TOTAL SHEETS |
| VIII                    | COLORADO | IR-IM-NH(CX) 025-3(107)<br>UNIT 6 | 9         |              |
| REVISIONS               |          |                                   |           |              |
|                         |          |                                   |           |              |
|                         |          |                                   |           |              |
# HIGHLAND HILLS RECREATION DISTRICT

Parcel No. \_\_\_\_\_ Owner \_\_\_\_\_  
 (SE-675) HIGHLAND HILLS RECREATION DISTRICT

**LEGEND**

- CTRL. PNT. # AS STAMPED ON MONUMENT
- COMPUTER #
- ALIQUOT CORNERS POINT #
- △ FOUND PROPERTY CONTROL

Scale: 1" = 30' (full size)

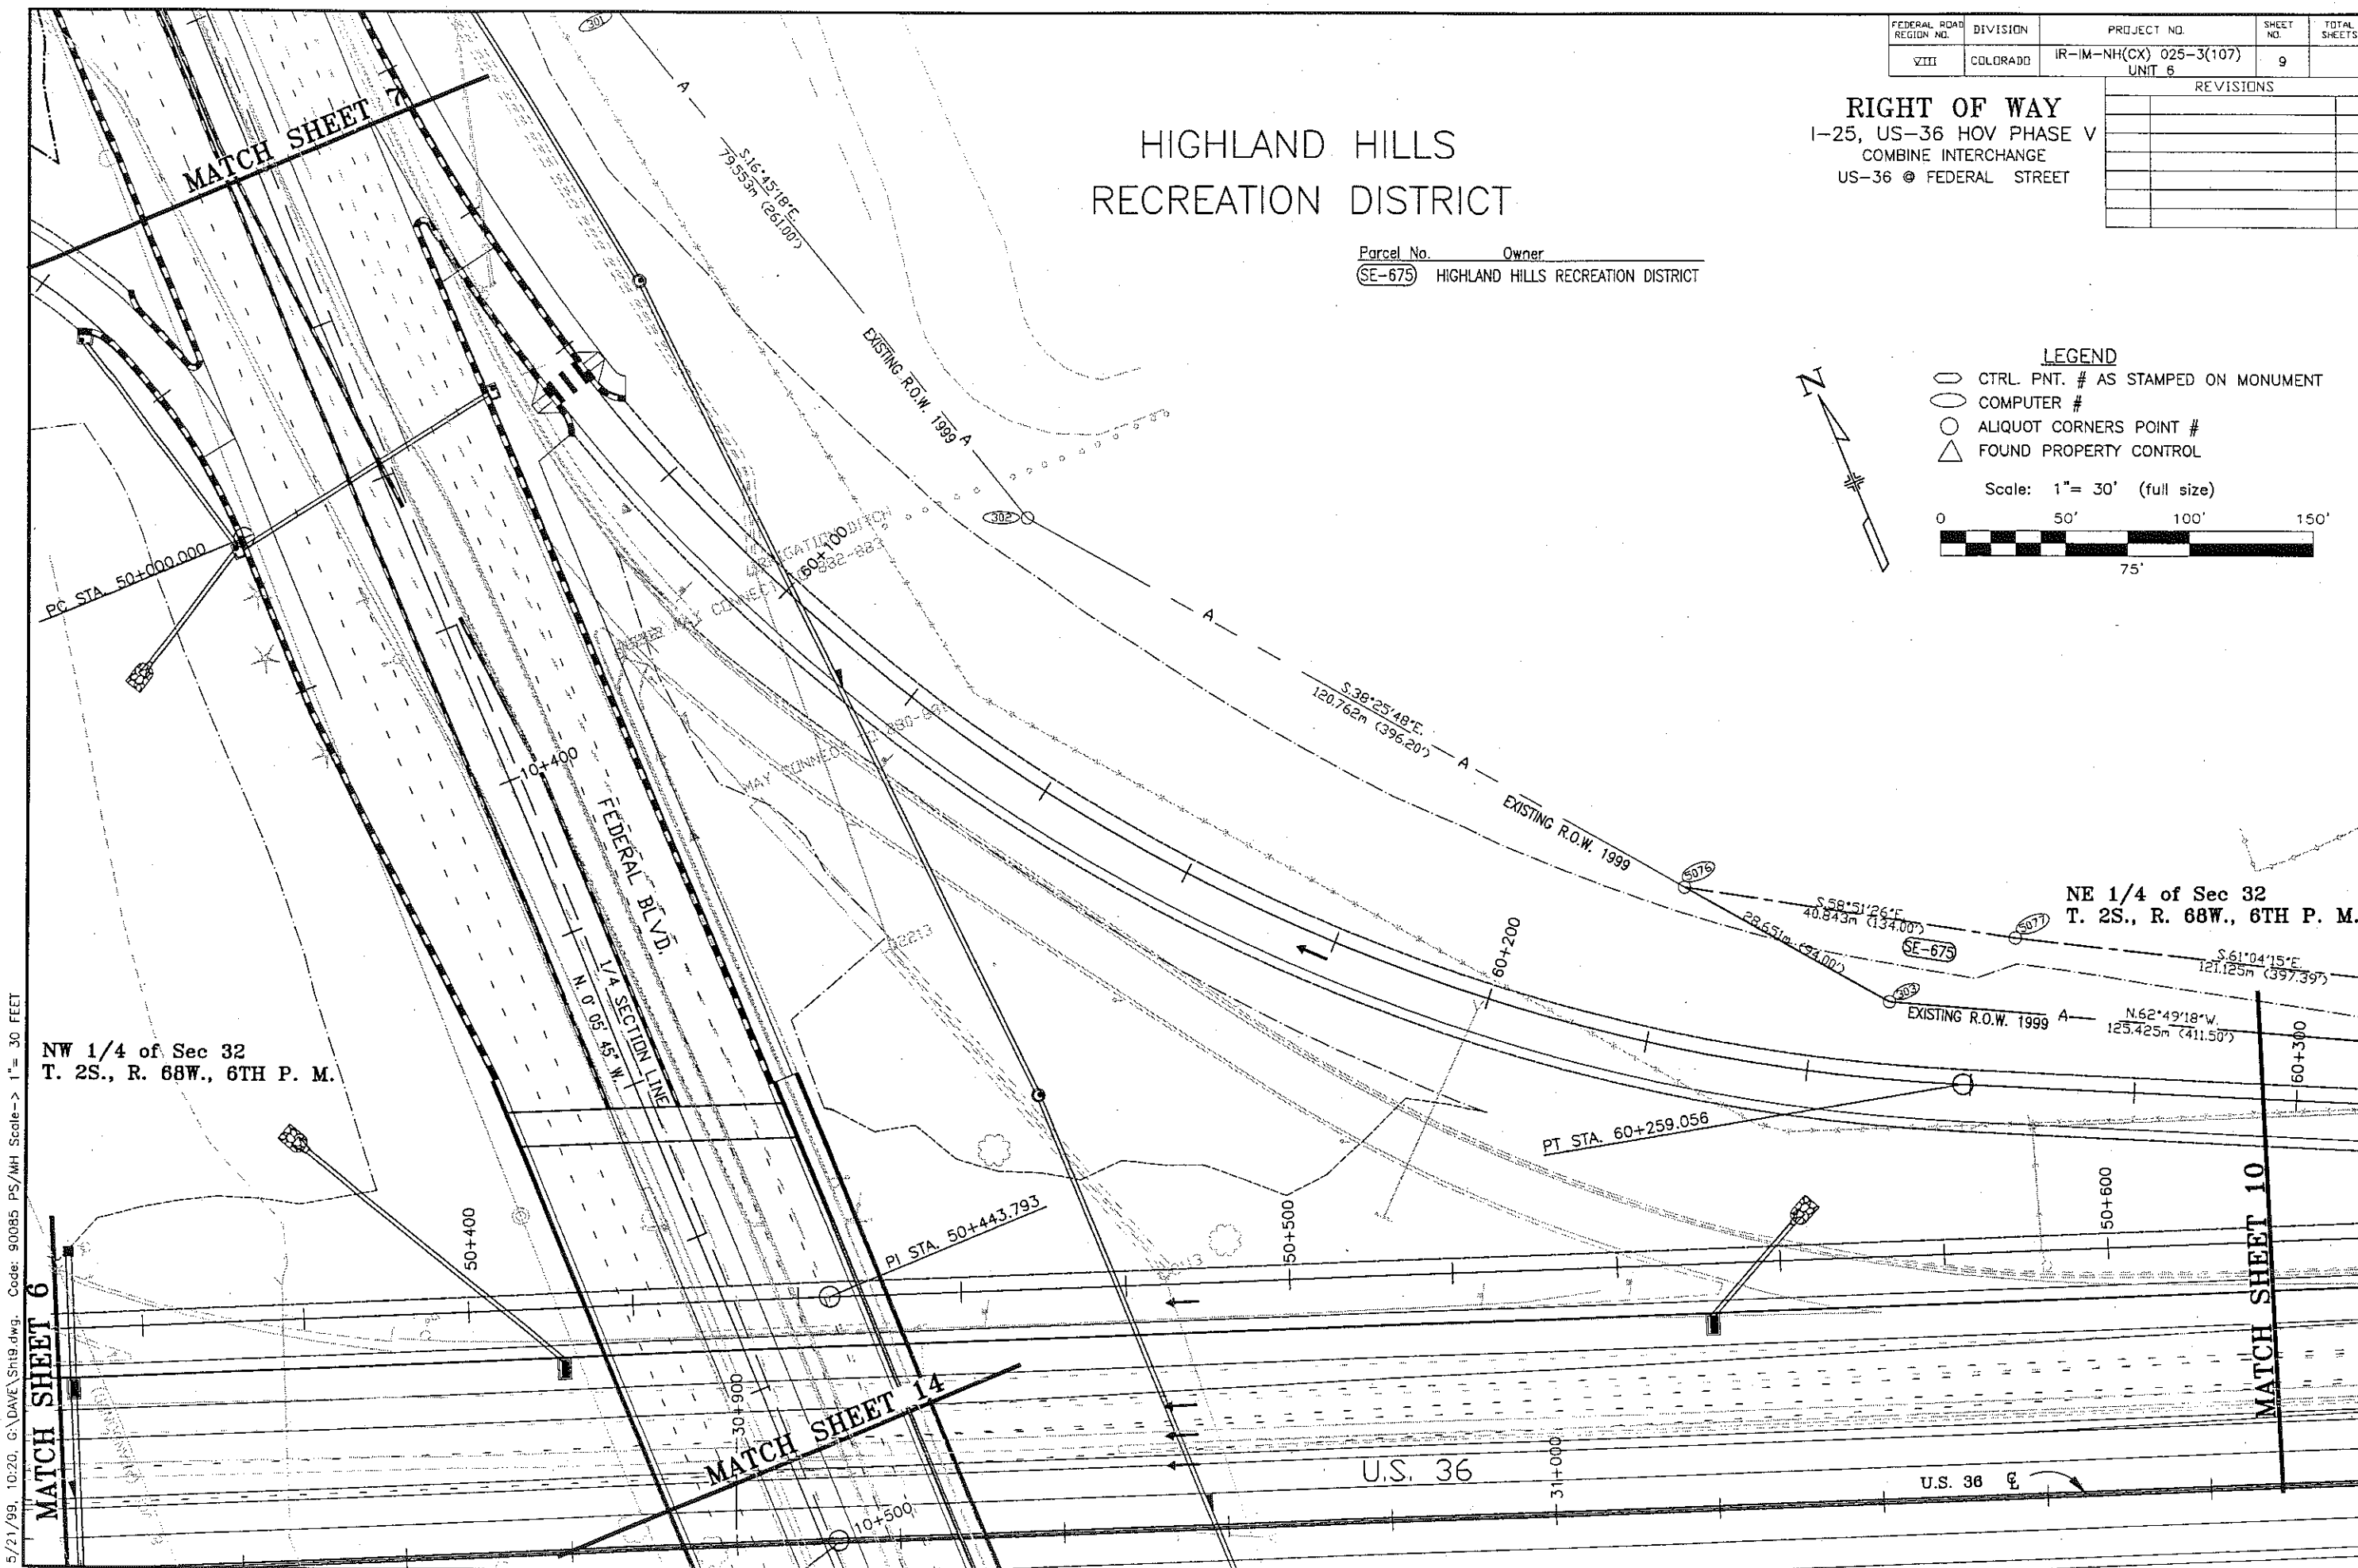

5/21/99, 10:20, G:\DAVE\Sh19.dwg. Code: 90085 PS/MH Scale -> 1" = 30 FEET

| FEDERAL ROAD REGION NO. | DIVISION | PROJECT NO.                    | SHEET NO. | TOTAL SHEETS |
|-------------------------|----------|--------------------------------|-----------|--------------|
| VIII                    | COLORADO | IR-IM-NH(CX) 025-3(107) UNIT 6 | 10        |              |

| REVISIONS |  |
|-----------|--|
|           |  |
|           |  |
**RIGHT OF WAY**  
 I-25, US-36 HOV PHASE V  
 COMBINE INTERCHANGE  
 US-36 @ FEDERAL STREET


**LEGEND**

- CTRL. PNT. # AS STAMPED ON MONUMENT
- COMPUTER #
- ALIQUOT CORNERS POINT #
- △ FOUND PROPERTY CONTROL

Scale: 1" = 30' (full size)

| Parcel No. | Owner                                          |
|------------|------------------------------------------------|
| (L609)     | Ethyl M. Scott                                 |
| (L610)     | Josef M. Zielbauer and Laurann Zielbauer       |
| (L611)     | Ronald L. Garrett and Joyce M. Garrett         |
| (L612)     | Rudolph F. Meyers and Doris Ruth Meyers        |
| (L613)     | Rick L. Martinez and Linda Ann Archuleta, J.T. |
| (L614)     | Wolfgang P. Kircher and Karen L. Kircher       |
| (L615)     | Warren E. Smith and Genevieve L. Smith         |
| (SE-615)   | Hyland Hills Recreation District               |

N.E. 1/4 of Sec 32  
 T. 2S., R. 68W., 6TH P. M.

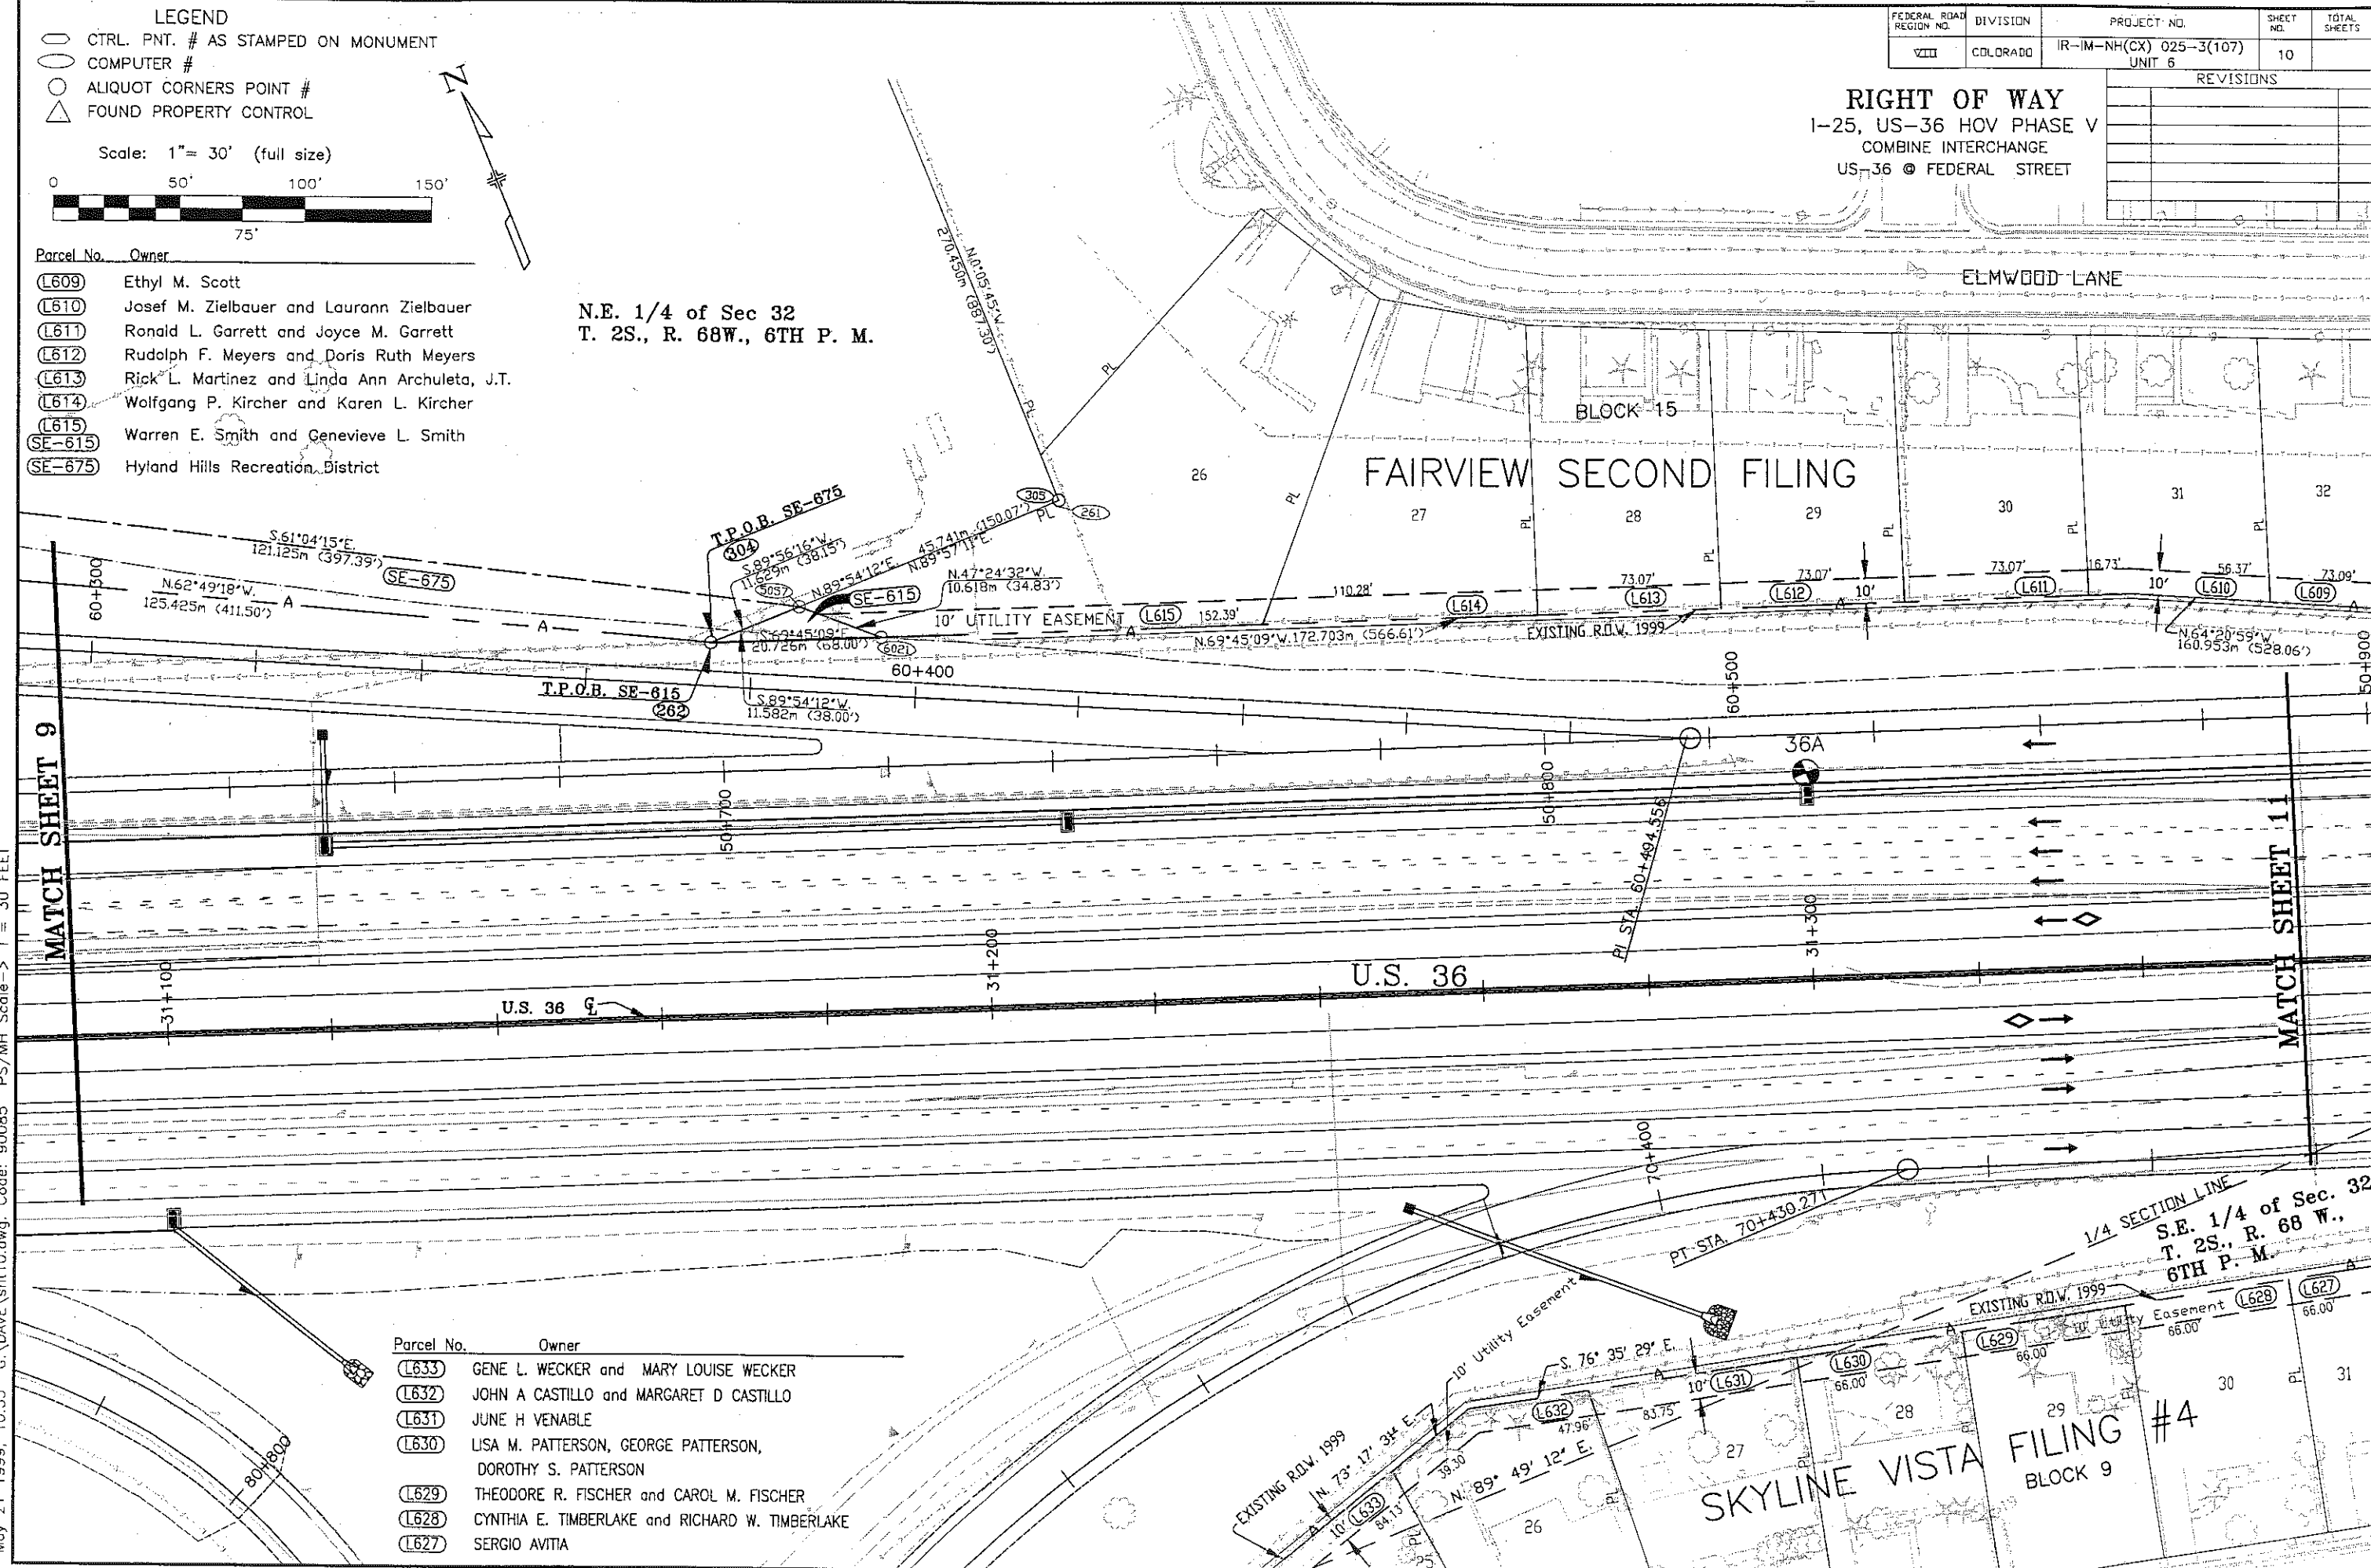

| Parcel No. | Owner                                                     |
|------------|-----------------------------------------------------------|
| (L633)     | GENE L. WECKER and MARY LOUISE WECKER                     |
| (L632)     | JOHN A CASTILLO and MARGARET D CASTILLO                   |
| (L631)     | JUNE H VENABLE                                            |
| (L630)     | LISA M. PATTERSON, GEORGE PATTERSON, DOROTHY S. PATTERSON |
| (L629)     | THEODORE R. FISCHER and CAROL M. FISCHER                  |
| (L628)     | CYNTHIA E. TIMBERLAKE and RICHARD W. TIMBERLAKE           |
| (L627)     | SERGIO AVITA                                              |

May 21 1999, 10:55 G:\DAVE\sh10.dwg Code: 90085 PS/MH Scale-> 1"= 30 FEET

**LEGEND**

- CTRL. PNT. # AS STAMPED ON MONUMENT
- COMPUTER #
- ALIQUOT CORNERS POINT #
- △ FOUND PROPERTY CONTROL

0 50' 100' 150'

Scale: 1" = 30' (full size)


| Parcel No. | Owner                                      | Parcel No. | Owner                                      |
|------------|--------------------------------------------|------------|--------------------------------------------|
| L600       | MAYDA ORTEGA and FRANCISCO GARCIA          | L605       | ENEDINA MARQUEZ and BERNARDO MARQUEZ       |
| L601       | JERALD L. ARMOUR and SHEILA D. ARMOUR      | L606       | EDWARD KISSELL, JR. and ELEANOR E. KISSELL |
| L602       | HAL W. WINCHESTER and SANDRA J. WINCHESTER | L607       | PAUL M. RODRIGUEZ and MARIA RODRIGUEZ      |
| L603       | DIXIE RAYE CLAY                            | L608       | MONA B. WYATT                              |
| L604       | PASTSY R. CASADY                           | L609       | ETHEL M. SCOTT                             |

NE 1/4 of Sec 32  
T. 2S., R. 68W., 6TH P. M.

| FEDERAL ROAD REGION NO. | DIVISION | PROJECT NO.                    | SHEET NO. | TOTAL SHEETS |
|-------------------------|----------|--------------------------------|-----------|--------------|
| VIII                    | COLORADO | IR-IM-NH(CX) 025-3(107) UNIT 6 | 11        |              |

**RIGHT OF WAY**  
I-25, US-36 HOV PHASE V  
COMBINE INTERCHANGE  
US-36 @ FEDERAL STREET

| REVISIONS |
|-----------|
|           |
|           |
|           |
|           |
|           |

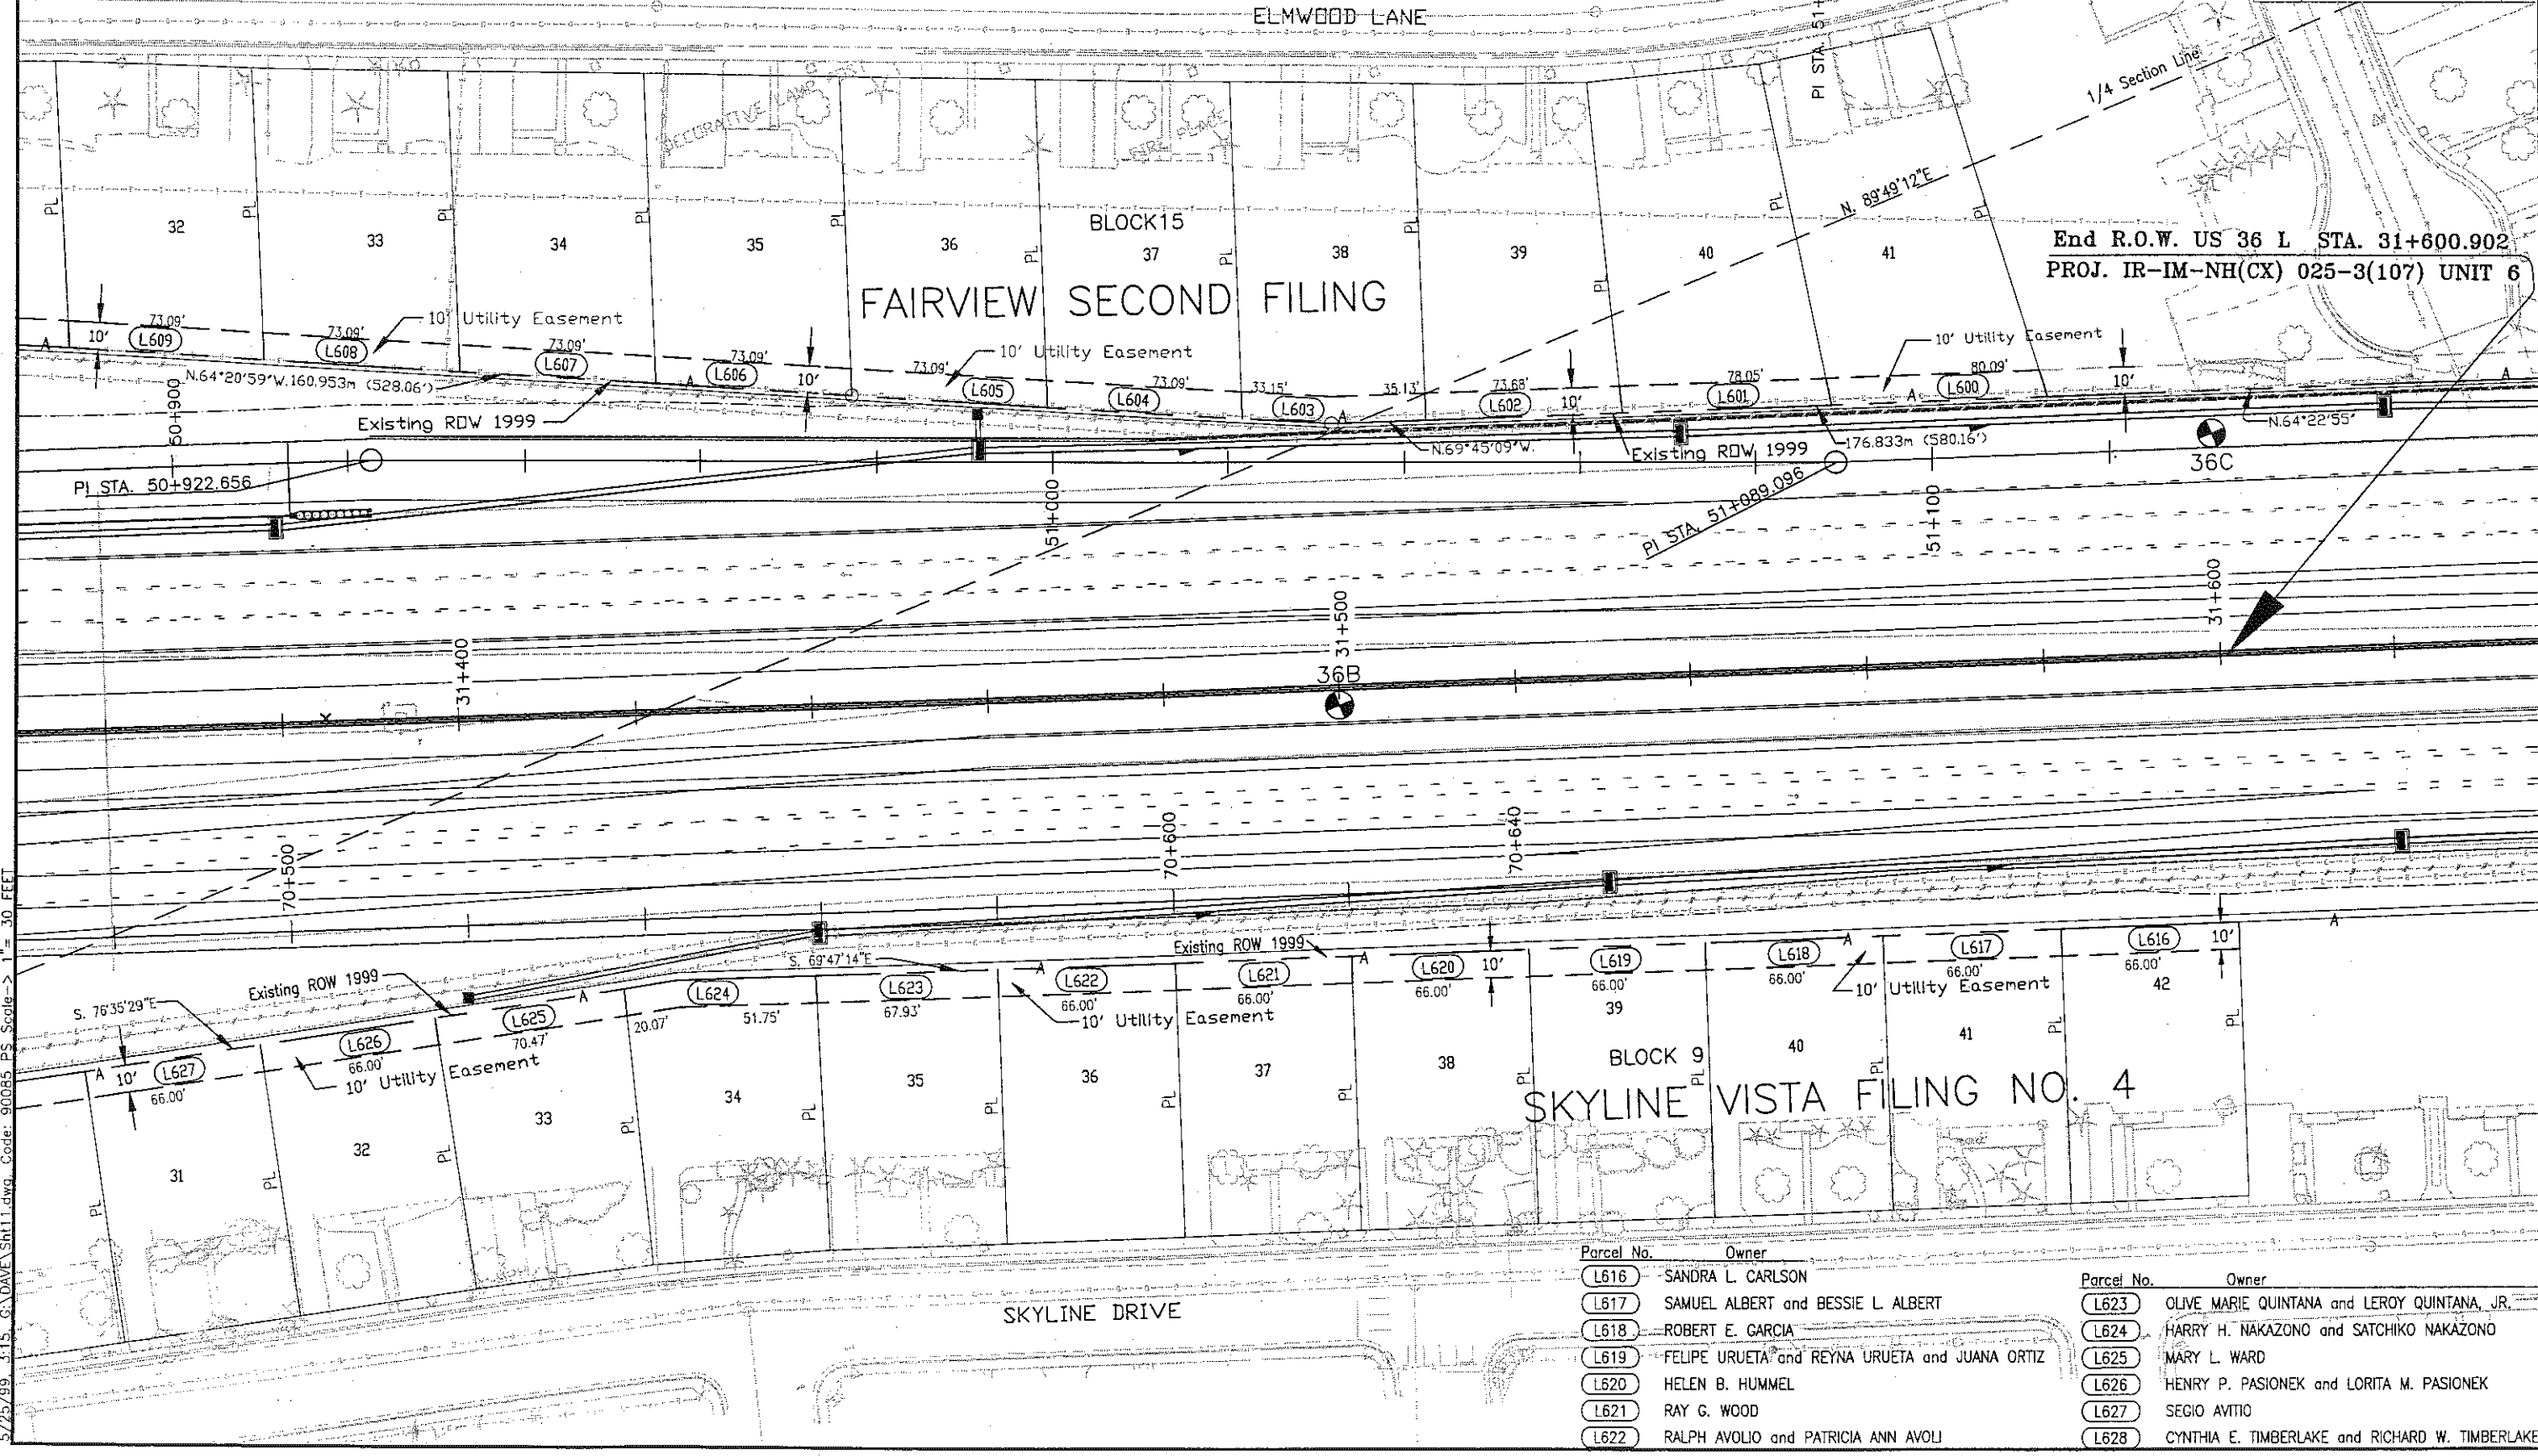

| Parcel No. | Owner                                          |
|------------|------------------------------------------------|
| L616       | SANDRA L. CARLSON                              |
| L617       | SAMUEL ALBERT and BESSIE L. ALBERT             |
| L618       | ROBERT E. GARCIA                               |
| L619       | FELIPE URUETA and REYNA URUETA and JUANA ORTIZ |
| L620       | HELEN B. HUMMEL                                |
| L621       | RAY G. WOOD                                    |
| L622       | RALPH AVOLIO and PATRICIA ANN AVOLI            |

| Parcel No. | Owner                                           |
|------------|-------------------------------------------------|
| L623       | OLIVE MARIE QUINTANA and LEROY QUINTANA, JR.    |
| L624       | HARRY H. NAKAZONO and SATCHIKO NAKAZONO         |
| L625       | MARY L. WARD                                    |
| L626       | HENRY P. PASIONEK and LORITA M. PASIONEK        |
| L627       | SEGIO AVITIO                                    |
| L628       | CYNTHIA E. TIMBERLAKE and RICHARD W. TIMBERLAKE |

5/25/99 3:15 C:\DAVE\SH11.dwg Code: 90085 PS Scale: 1" = 30 FEET


| FEDERAL ROAD REGION NO. | DIVISION | PROJECT NO.                       | SHEET NO. | TOTAL SHEETS |
|-------------------------|----------|-----------------------------------|-----------|--------------|
| VIII                    | COLORADO | IR-IM-NH(CX) 025-3(107)<br>UNIT 6 | 12        |              |

| REVISIONS |                               |    |
|-----------|-------------------------------|----|
| 8/17/99   | L635 NAME CHANGE              | R6 |
| 8/30/99   | Add L639, L640, L641 and L642 | R6 |
|           |                               |    |
|           |                               |    |
|           |                               |    |
|           |                               |    |

**RIGHT OF WAY**  
**I-25, US-36 HOV PHASE V**  
**COMBINE INTERCHANGE**  
**US-36 @ FEDERAL STREET**

- LEGEND**
- CTRL. PNT. # AS STAMPED ON MONUMENT
  - COMPUTER #
  - ALIQUOT CORNERS POINT #
  - △ FOUND PROPERTY CONTROL

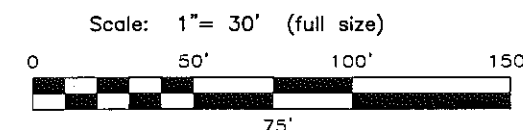

| Parcel No. | Owner                                                                          |
|------------|--------------------------------------------------------------------------------|
| L631       | JUNE H. VENABLE                                                                |
| L632       | JOHN A. CASTILLO and MARGARET D. CASTILLO                                      |
| L633       | GENE L. WECKER and MARY LOUISE WECKER                                          |
| L634       | STEVEN J. SOLIS and MERLENE SOLIS                                              |
| L635       | JOSEPH A. SIKES                                                                |
| L636       | ANDRELO A. ACHULETA and BERNICE M. ACHULETA                                    |
| 637        | RYAN A. HEIN                                                                   |
| L637       |                                                                                |
| UE-637     |                                                                                |
| 638        | SUE SPANGLER SINGLETON                                                         |
| UE-638     |                                                                                |
| TE-639     | JAMES A. BARTON and VICKI J. BARTON                                            |
| UE-639     |                                                                                |
| L639       |                                                                                |
| TE-640     | JOHN TIMOTHY BRAEMER                                                           |
| L640       |                                                                                |
| TE-641     | JOE KERCEL, JR., as Trustee of the Joe Kercel, Jr., Family Trust dated 1/21/94 |
| L641       |                                                                                |
| TE-642     | MANUEL A. RIVERA ALEMAN and CELIA RIVERA                                       |
| L642       |                                                                                |


SE 1/4 of Sec 32  
T. 2S., R. 68W., 6TH P. M.

| FEDERAL ROAD<br>REGION NO. | DIVISION | PROJECT NO.                       | SHEET<br>NO. | TOTAL<br>SHEETS |
|----------------------------|----------|-----------------------------------|--------------|-----------------|
| VIII                       | COLORADO | IR-IM-NH(CX) 025-3(107)<br>UNIT 6 | 13           |                 |


# **RIGHT OF WAY** I-25, US-36 HOV PHASE V COMBINE INTERCHANGE US-36 @ FEDERAL STREET

| REVISIONS |                             |    |
|-----------|-----------------------------|----|
| 08/20/98  | Add L642, L643, L644        |    |
|           | L645, L646, and L647        | R6 |
| 08/17/98  | Name Change TE-643,<br>L643 | R6 |
|           |                             |    |
|           |                             |    |

- LEGEND**
- CTRL. PNT. # AS STAMPED ON MONUMENT
  - COMPUTER #
  - ALIQUOT CORNERS POINT #
  - △ FOUND PROPERTY CONTROL

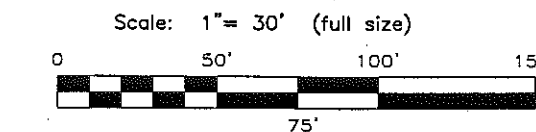

| Parcel No.     | Owner                                                                   |
|----------------|-------------------------------------------------------------------------|
| TE-642<br>L642 | MANUEL A. RIVERA ALEMAN and CELIA RIVERA                                |
| TE-643<br>L643 | TERESA OLIDE and JUAN OLIDE JR.                                         |
| TE-644<br>L644 | DUANE H. LIPPERT and VIRGIT V. LIPPERT                                  |
| TE-645<br>L645 | RUBEN WEINMEISTER                                                       |
| TE-646<br>L646 | SERGIO S. SANTANA and ANGELA A. SANTANA                                 |
| TE-647<br>L647 | ARTHUR L. LIMEDINA                                                      |
| TE-648         | JOSEPH A. TALARICO and LARED JOINT<br>VENTURE, a colorado joint venture |

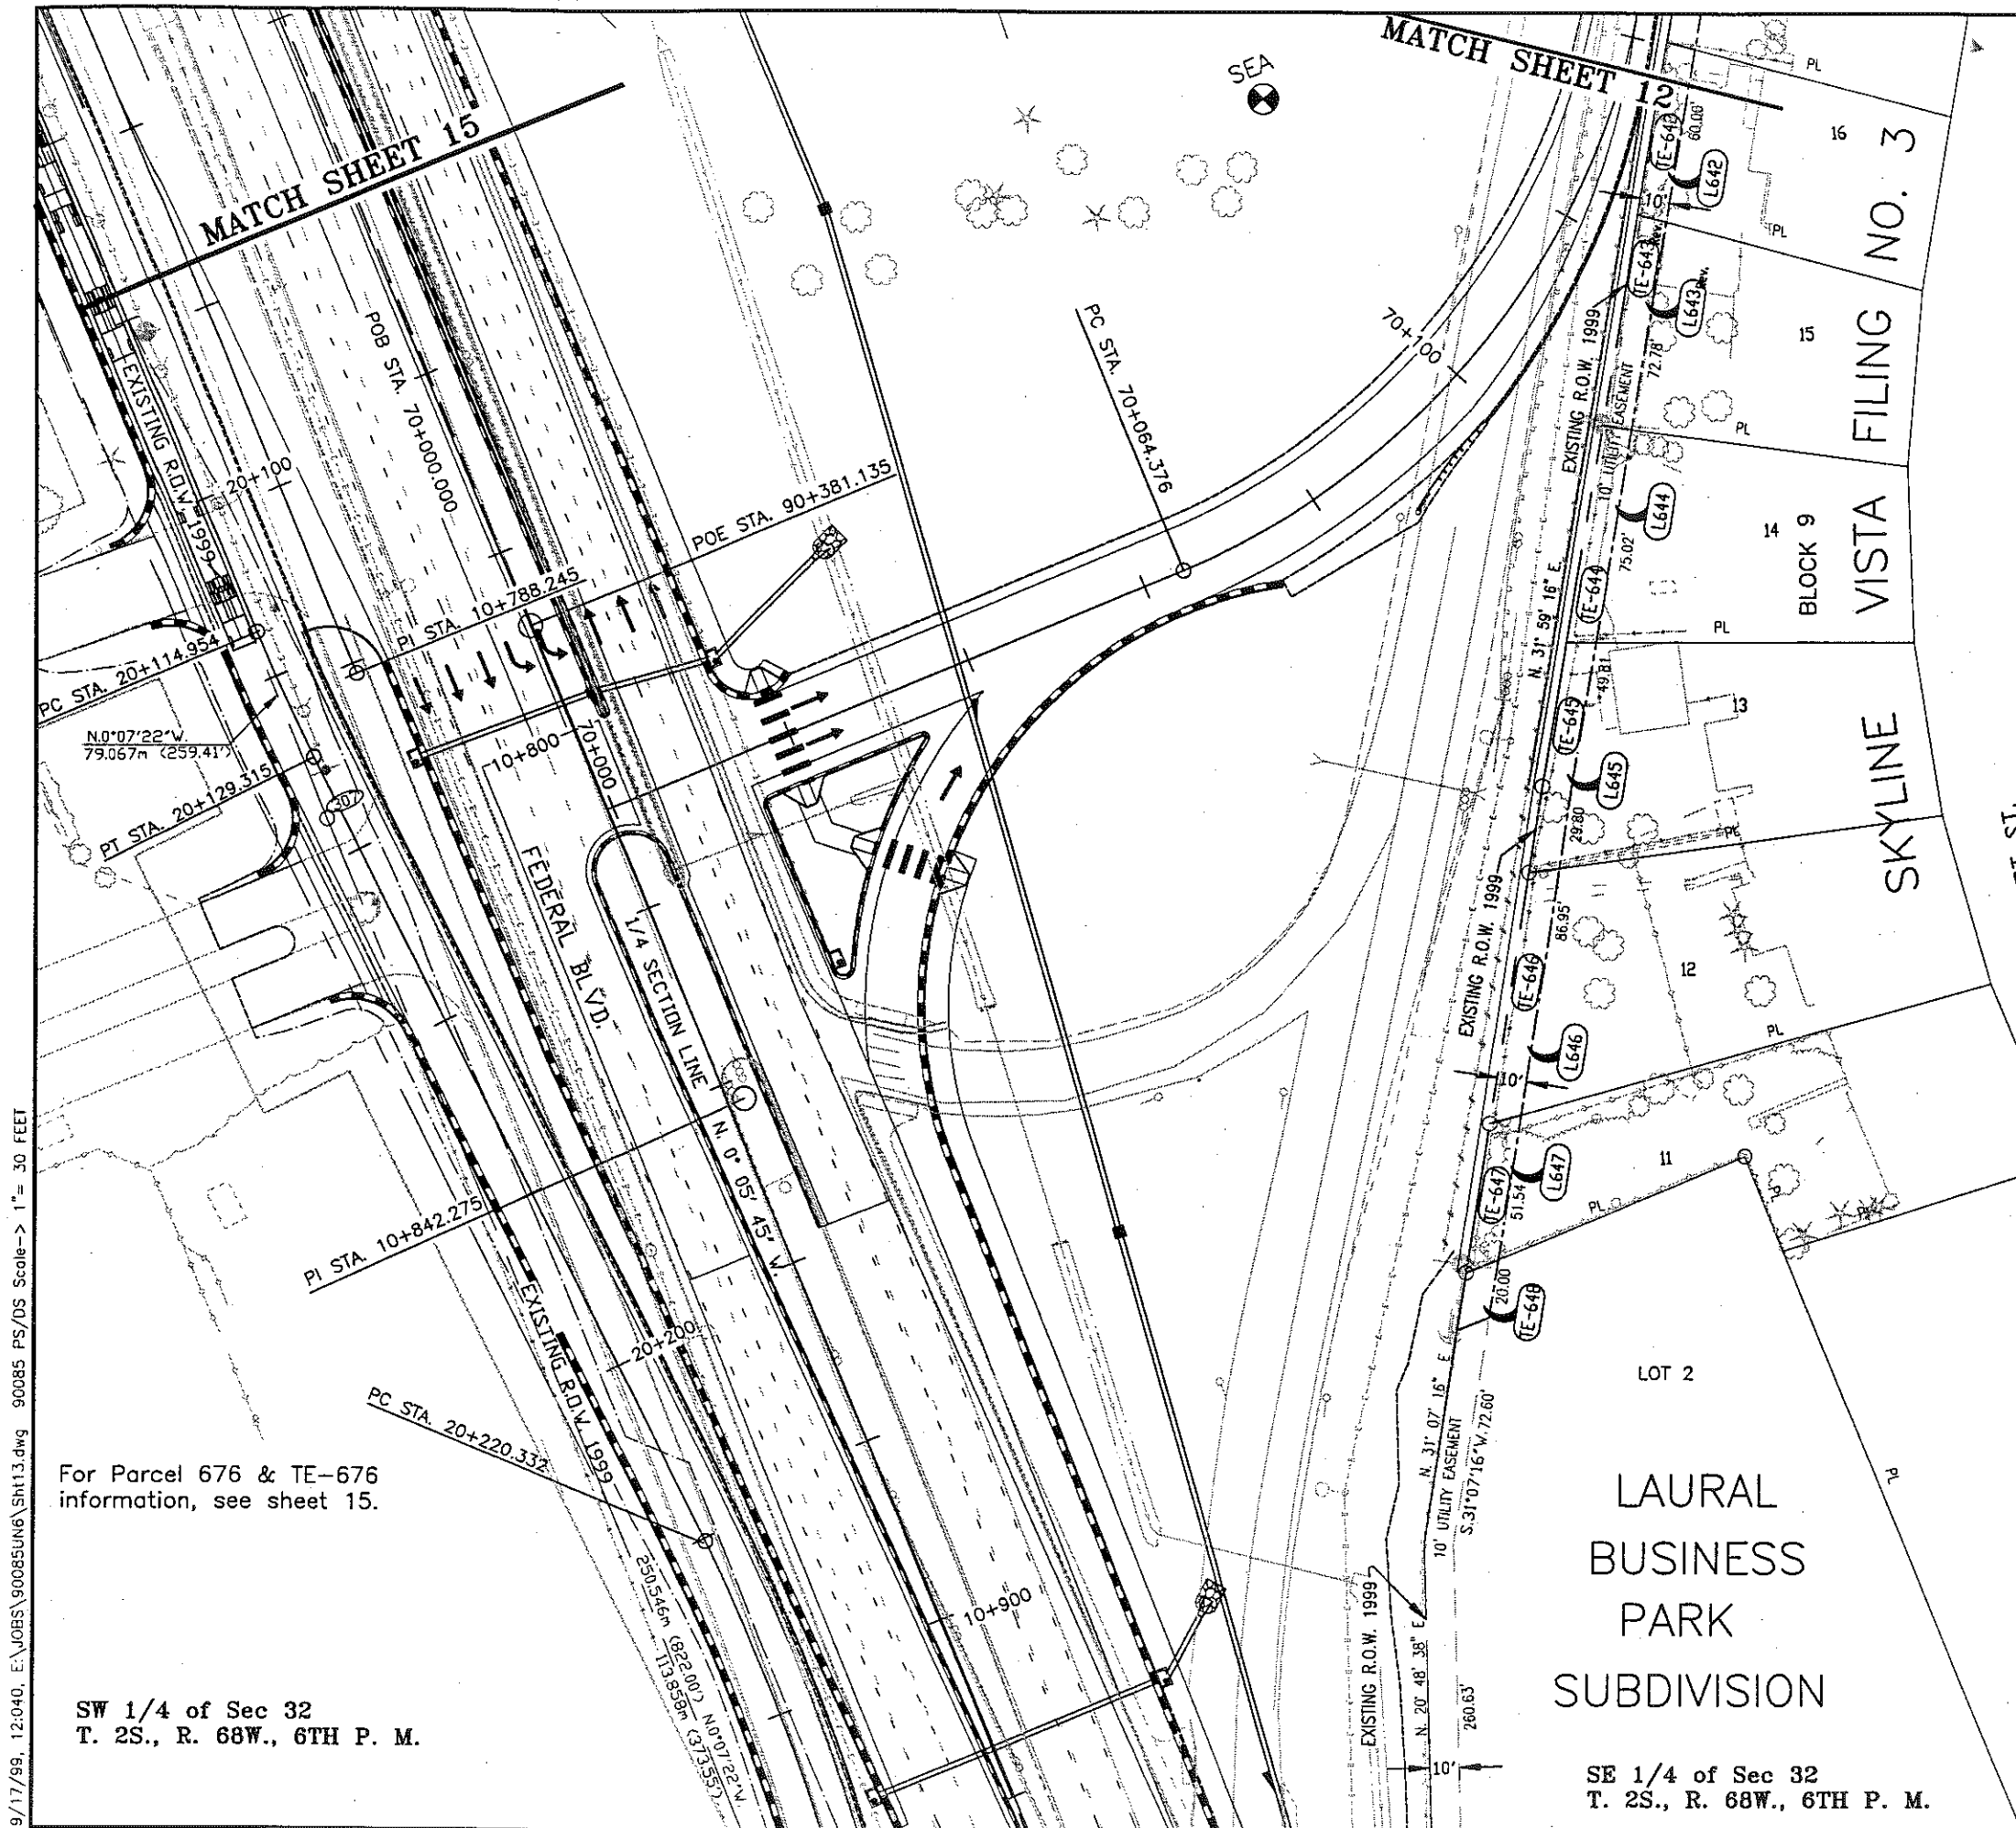

For Parcel 676 & TE-676  
information, see sheet 15.

SW 1/4 of Sec 32  
T. 2S., R. 68W., 6TH P. M.


SE 1/4 of Sec 32  
T. 2S., R. 68W., 6TH P. M.

5/21/99, 9:50, G:\DAVE\SH14.dwg, Code: 90085 PS/DRS Scale-> 1"= 30 FEET

| FEDERAL ROAD REGION NO. | DIVISION | PROJECT NO.                       | SHEET NO. | TOTAL SHEETS |
|-------------------------|----------|-----------------------------------|-----------|--------------|
| VIII                    | COLORADO | IR-IM-NH(CX) 025-3(107)<br>UNIT 6 | 14        |              |



**RIGHT OF WAY**  
I-25, US-36 HOV PHASE V  
COMBINE INTERCHANGE  
US-36 @ FEDERAL STREET

REVISIONS

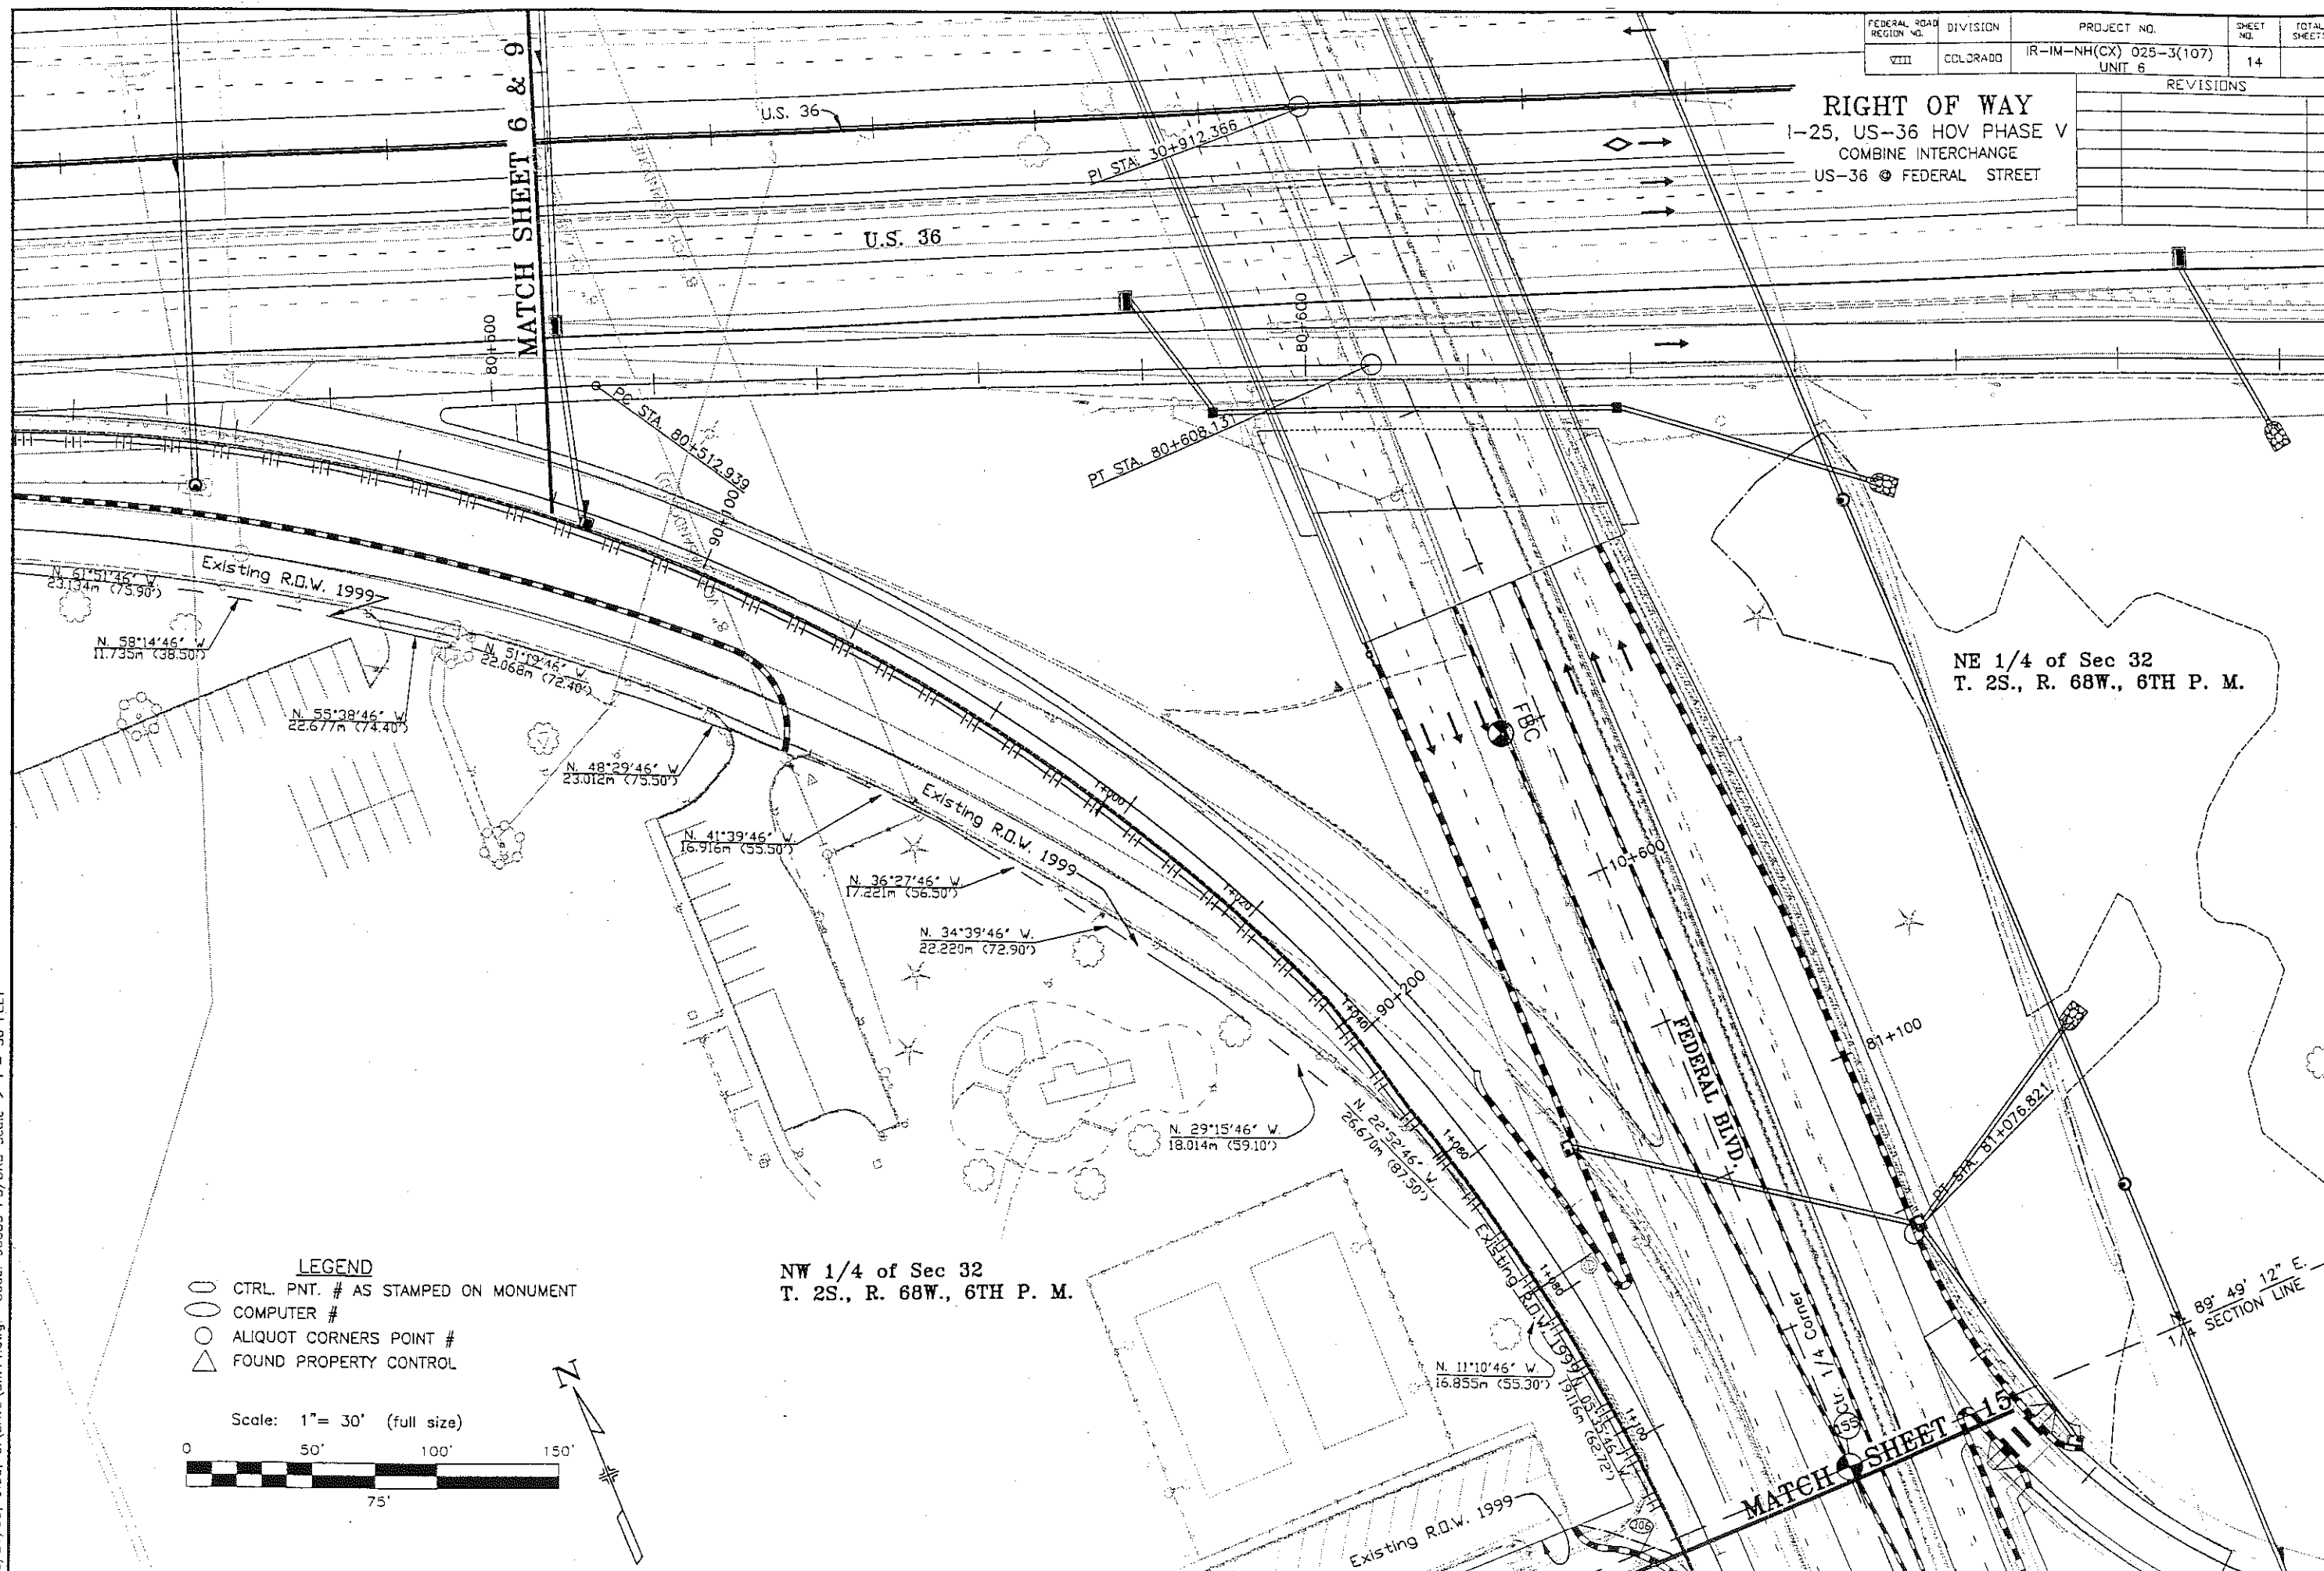

- LEGEND**
- CTRL. PNT. # AS STAMPED ON MONUMENT
  - COMPUTER #
  - ALIQUOT CORNERS POINT #
  - △ FOUND PROPERTY CONTROL


Scale: 1"= 30' (full size)

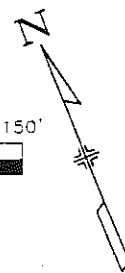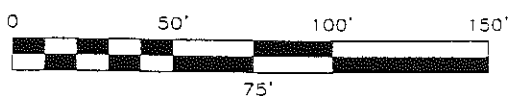

NW 1/4 of Sec 32  
T. 2S., R. 68W., 6TH P. M.

NE 1/4 of Sec 32  
T. 2S., R. 68W., 6TH P. M.

| FEDERAL ROAD REGION NO.                                                                 | DIVISION | PROJECT NO.                       | SHEET NO. | TOTAL SHEETS                |
|-----------------------------------------------------------------------------------------|----------|-----------------------------------|-----------|-----------------------------|
| VIII                                                                                    | COLORADO | IR-IM-NH(CX) 025-3(107)<br>UNIT 6 | 15        |                             |
| RIGHT OF WAY<br>I-25, US-36 HOV PHASE V<br>COMBINE INTERCHANGE<br>US-36 @ FEDERAL BLVD. |          |                                   |           | REVISIONS                   |
|                                                                                         |          |                                   |           | 6/21/99 ADD 676 & TE-676 R6 |

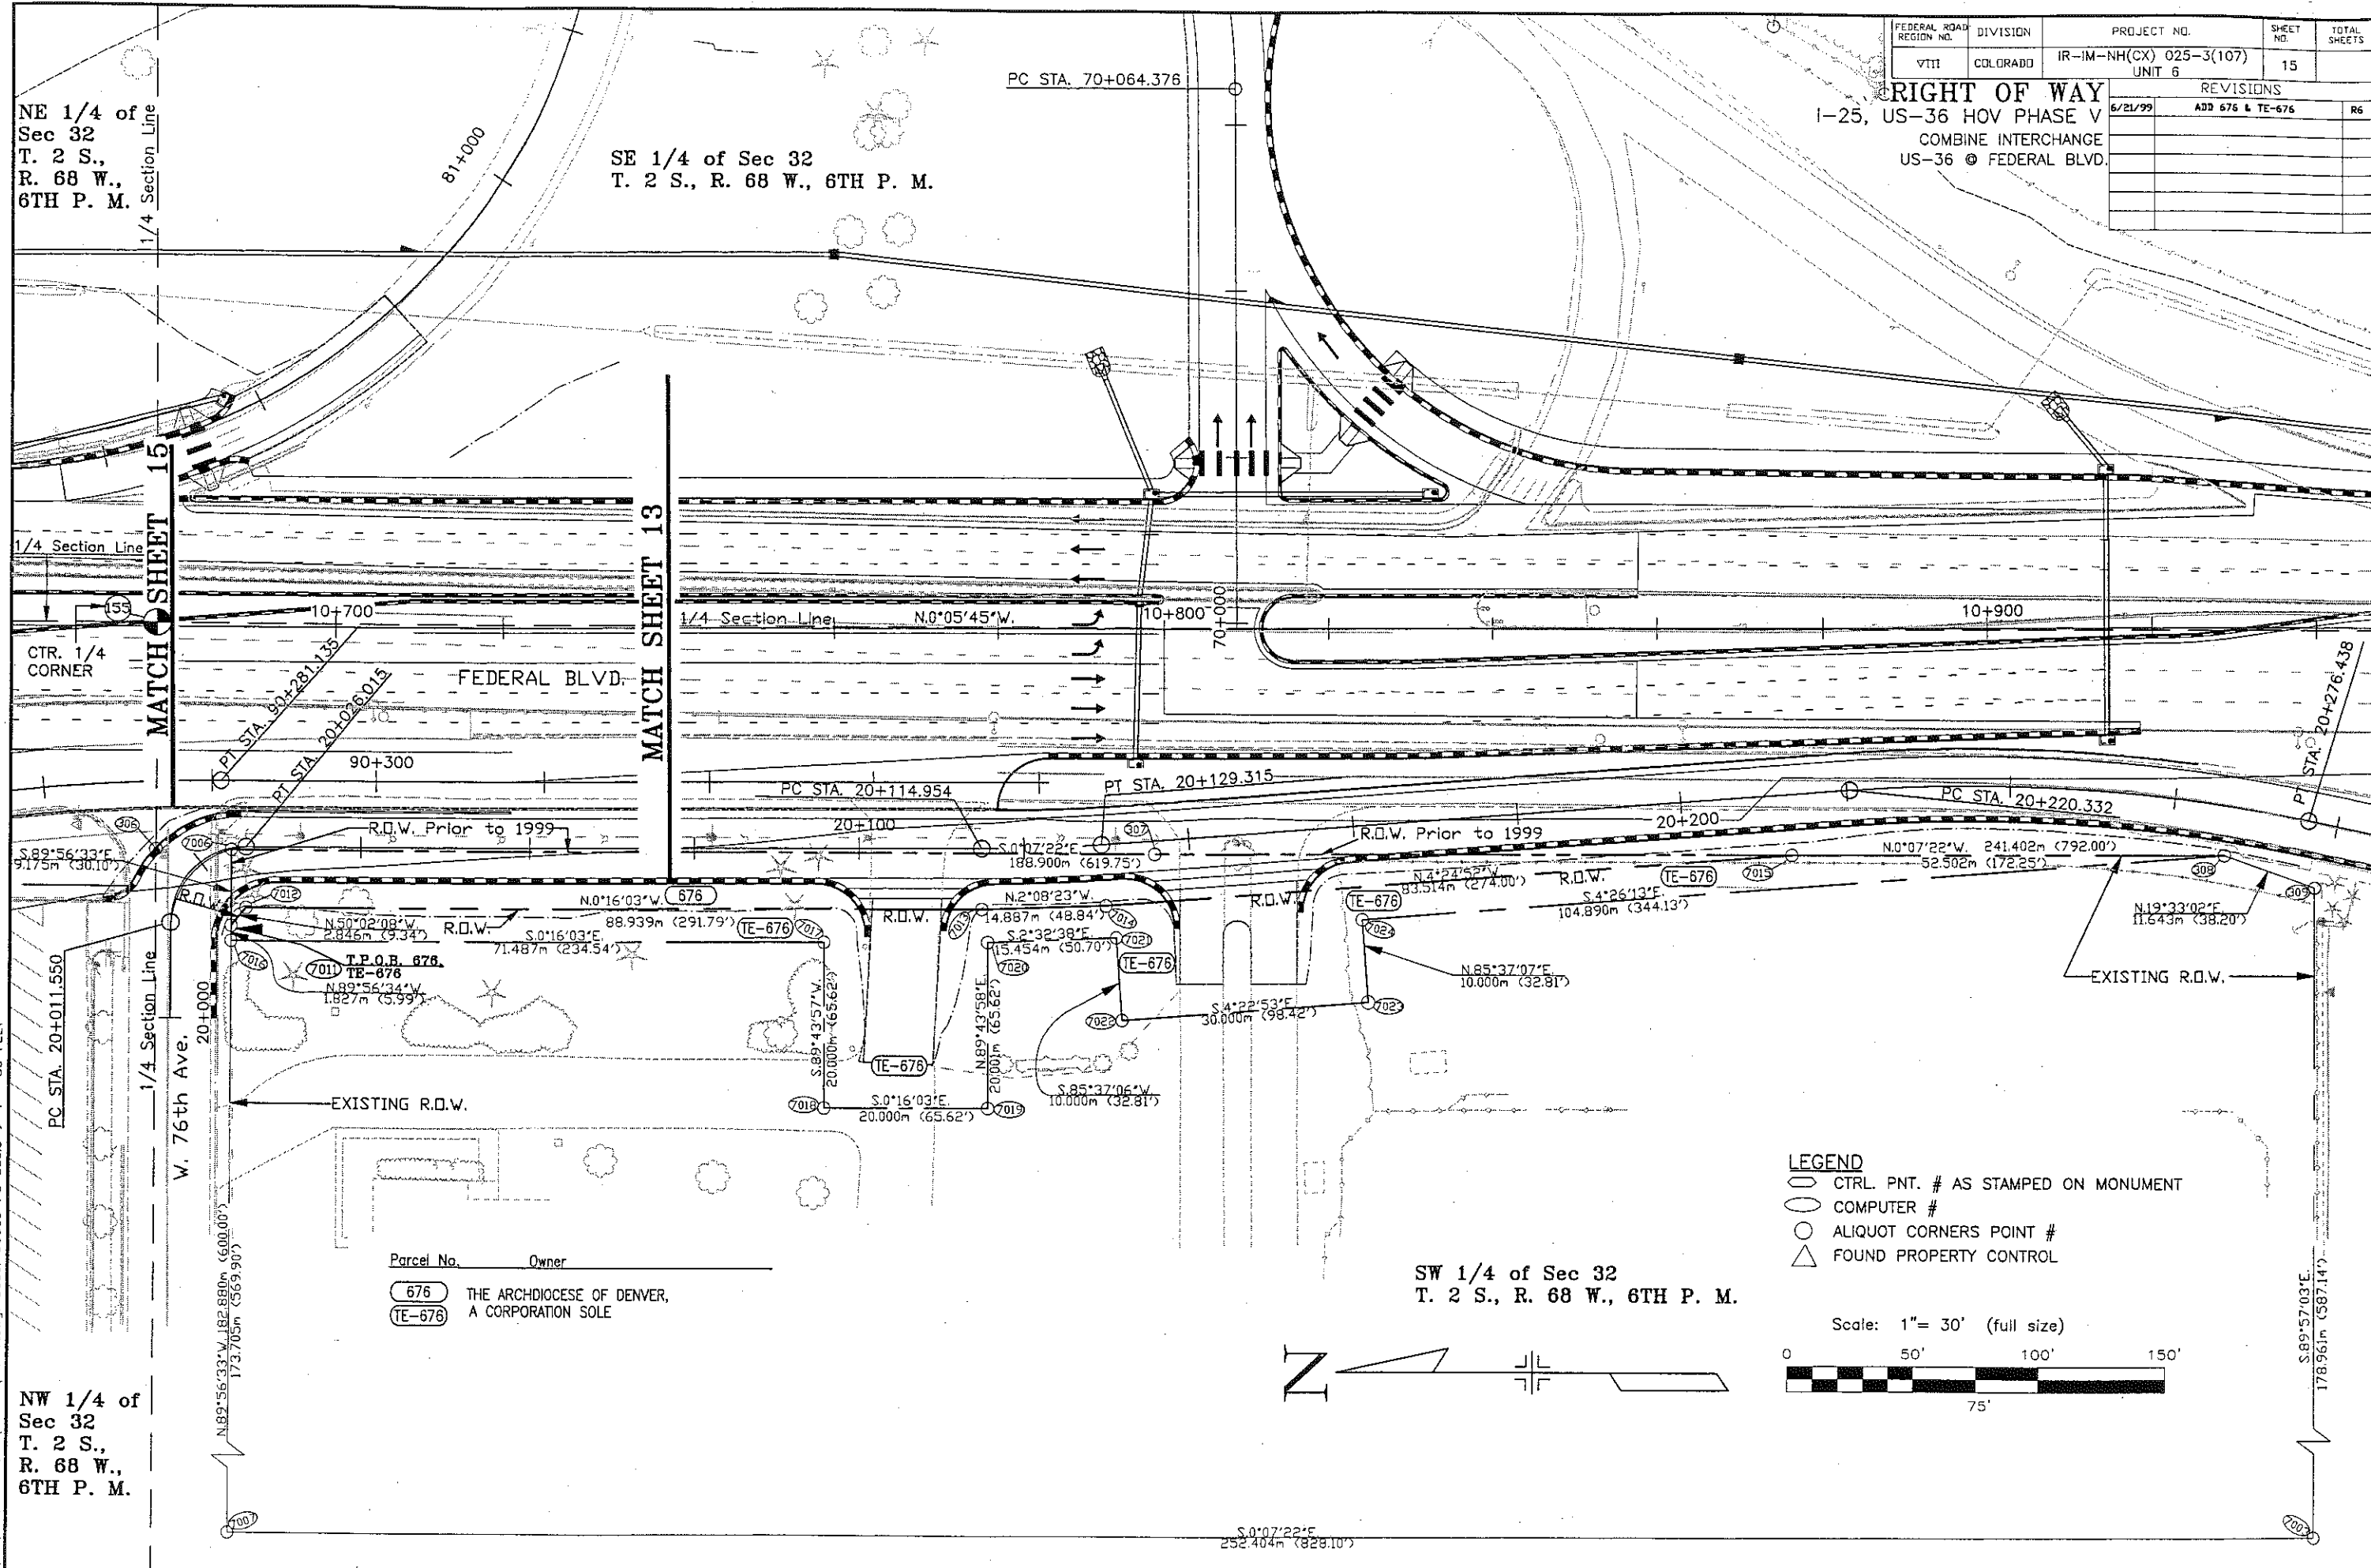

NE 1/4 of  
Sec 32  
T. 2 S.,  
R. 68 W.,  
6TH P. M.



SE 1/4 of Sec 32  
T. 2 S., R. 68 W., 6TH P. M.

NW 1/4 of  
Sec 32  
T. 2 S.,  
R. 68 W.,  
6TH P. M.

SW 1/4 of Sec 32  
T. 2 S., R. 68 W., 6TH P. M.

Parcel No. Owner  
(676) THE ARCHDIOCESE OF DENVER,  
(TE-676) A CORPORATION SOLE


- LEGEND**
- CTRL. PNT. # AS STAMPED ON MONUMENT
  - COMPUTER #
  - ALIQUOT CORNERS POINT #
  - △ FOUND PROPERTY CONTROL

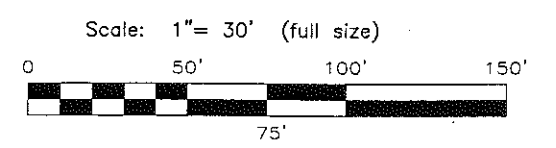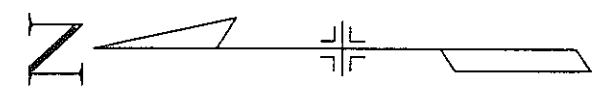

6/21/99, 01:15, D:\90087\Sh15.dwg, Code: 90085 PS Scale: 1" = 30 FEET

# KEYMAP

| FEDERAL ROAD<br>REGION NO. | DIVISION  | PROJECT NO.                      | SHEET<br>NO. | TOTAL<br>SHEETS |
|----------------------------|-----------|----------------------------------|--------------|-----------------|
| VIII                       | COLORADO  | IR-IM-NH(CX)025-3(107)<br>UNIT 6 | 16           | X               |
| REVISIONS                  |           |                                  |              |                 |
| 6/21/99                    | NEW SHEET |                                  |              | RB              |
|                            |           |                                  |              |                 |
|                            |           |                                  |              |                 |
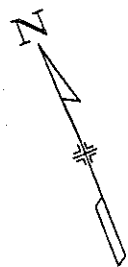

NOT TO SCALE

