

STATE DEPARTMENT OF HIGHWAYS
DIVISION OF HIGHWAYS—STATE OF COLORADO

FEDERAL ROAD REGION NO.	DIVISION	PROJ. NO.	SHEET NO.	TOTAL SHEETS
VIII	COLORADO	IR 025-3(89)	1	

RIGHT OF WAY
PROSPECT INTERCHANGE—
NORTH

REVISIONS	

CONVENTIONAL SIGNS

County Line
Township or Range Line
Land Lines
Property or Tract Line
City Limits
Railroad
Existing Road
New Road

Control of Access
Access denied by Dead
Right of Way Line
Protected by Freeway (Virgin Location)
Top of Cuts
Top of Fills
Barbed Wire Fence
Chain Link Fence
Woven Wire-Combination Fence
Snow Fence
Wood Fence
Deer Fence

Trees
Deciduous
Coniferous

Tel. & Teleg. Lines
Electric Lines
Elec. Trans. Tower
Buried Tel. Cable
Buried Electric Cable
Gas Main
Oil Main
Water Main
Sanitary Sewers
Storm Sewers

Road Approaches

Section Corner
Center of Section

Culverts & Drains
Proposed
Existing
Proposed
Existing (To be dashed)

Bridges
Existing (To be dashed)

BASIS OF BEARINGS

All bearings referenced to a line connecting the SE corner of Section 16 T.7N., R.68W., 6th P.M. (a nail in bridge deck) and the NE corner of said Section 16 (a chiseled "X" in bridge deck).
Bearing N.0°13'00"E.

NE corner Sec. 16, T.7N., R.68W., 6th P.M.
(a chiseled "X" in bridge deck)

SE corner Sec. 16, T.7N., R.68W., 6th P.M.
(a nail in bridge deck)

N.0°13'00"E.


RIGHT OF WAY PLAN OF PROPOSED
FEDERAL AID PROJECT NO. IR 025-3(89)
STATE HIGHWAY NO. 25
LARIMER COUNTY

RIGHT OF WAY

SCALE OF ORIGINAL DRAWINGS

PLAN SHEETS 1"=100'
DETAIL SHEETS 1"=
OWNERSHIP MAPS 1"=400'

ROW LENGTH OF PROJECT = 4.080 MILES

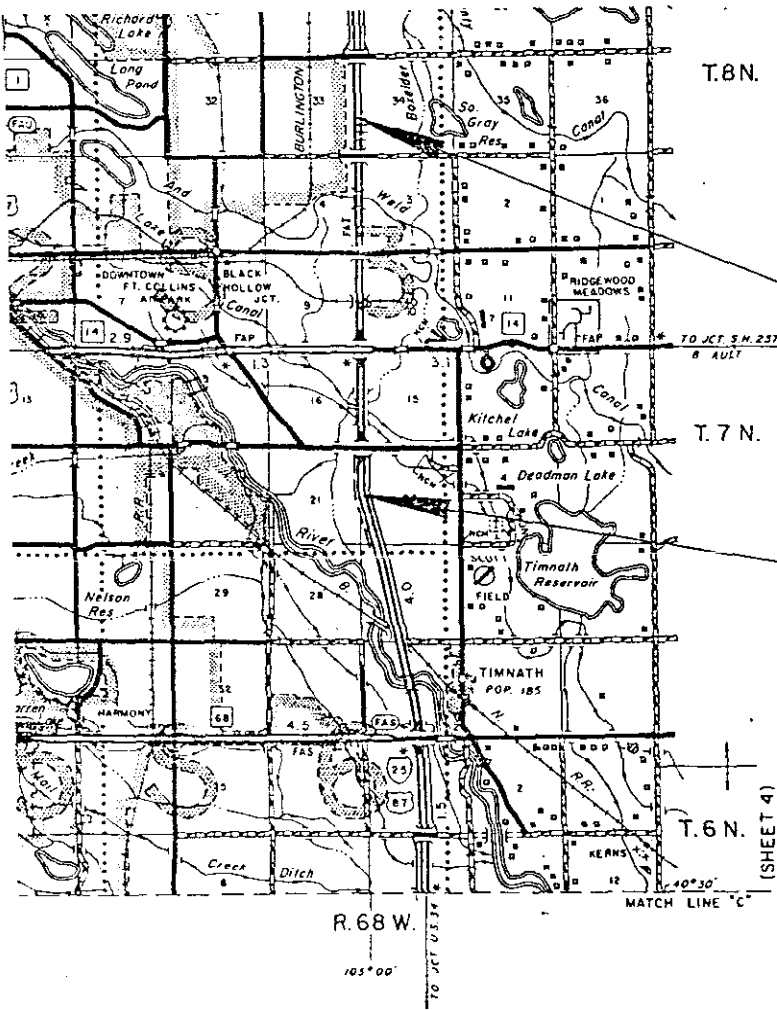

END R.O.W. PROJECT IR 025-3(89)
STATION 3044+15.50 M.P. 272.25

BEGIN R.O.W. PROJECT IR 025-3(89)
STATION 2828+47.94 M.P. 268.17



Date: MARCH 7, 1988
Subaccount: 86036
District: FOUR

DIVISION OF HIGHWAYS

APPROVED: *[Signature]* 3/7/88
DISTRICT ENGINEER DATE

DEPARTMENT OF TRANSPORTATION
FEDERAL HIGHWAY ADMINISTRATION

APPROVED: _____ DATE _____

DIVISION ADMINISTRATOR

FED. ROAD REGION	DIVISION	PROJECT NUMBER	SHEET NUMBER
VIII	COLO.	IR 025 - 3(89)	2A
REVISIONS			

R.O.W. TABULATION OF PROPERTIES IN LARIMER COUNTY S.H. NO. 25

RIGHT OF WAY
PROSPECT INTERCHANGE - NORTH

PARCEL NO.	OWNER	ADDRESS	LOCATION	AREA IN ACRES				PARCEL NO.	REMARKS
				PARCEL	TO BE ACQUIRED	REMAINDER			
						LEFT	RIGHT		
			T. 7 N., R. 68 W., 6TH P.M.						
1	SANDY INVESTMENT COMPANY, A PARTNERSHIP 1/2 INT. MARK W. DINGS & ANN M. DINGS J.T. 1/2 INT.	3224 SILVERTHORNE DRIVE FORT COLLINS, COLORADO 80526	PART OF NW 1/4 SEC. 22	1.043	1.043	0	6.1+/-	1	
1R	SANDY INVESTMENT COMPANY, A PARTNERSHIP 1/2 INT. MARK W. DINGS & ANN M. DINGS J.T. 1/2 INT.	3224 SILVERTHORNE DRIVE FORT COLLINS, COLORADO 80526	PART OF NW 1/4 SEC. 22	0.172	0.172	SEE PARCEL	ONE	1R	REMAINDER PARCEL TO BE CONVEYED
AC 1	SANDY INVESTMENT COMPANY, A PARTNERSHIP 1/2 INT. MARK W. DINGS & ANN M. DINGS J.T. 1/2 INT.	3224 SILVERTHORNE DRIVE FORT COLLINS, COLORADO 80526	PART OF NW 1/4 SEC. 22	----	----	----	----	AC 1	ACCESS RIGHTS ONLY
2	DWIGHT L. GHENT & ROBERT D. GHENT	2601 SOUTH COLLEGE AVENUE FORT COLLINS, COLORADO 80525	PART OF NW 1/4 SEC. 22	2.847	1.490	12.8+/-	----	2	
2R	DWIGHT L. GHENT & ROBERT D. GHENT	2601 SOUTH COLLEGE AVENUE FORT COLLINS, COLORADO 80525	PART OF NW 1/4 SEC. 22	0.683	0.104	SEE PARCEL	TWO	2R	REMAINDER PARCEL TO BE CONVEYED
AC 2	DWIGHT L. GHENT & ROBERT D. GHENT	2601 SOUTH COLLEGE AVENUE FORT COLLINS, COLORADO 80525	PART OF NW 1/4 SEC. 22	----	----	----	----	AC 2	ACCESS RIGHTS ONLY

FED. ROAD REGION	DIVISION	PROJECT NUMBER	SHEET NUMBER
VIII	COLO.	IR 025 - 3(89)	28
REVISIONS			

R.O.W. TABULATION OF PROPERTIES IN LARIMER COUNTY S.H.-NO. 25

RIGHT OF WAY
PROSPECT INTERCHANGE - NORTH

PARCEL NO.	OWNER	ADDRESS	LOCATION	AREA IN ACRES				PARCEL NO.	REMARKS			
				PARCEL	TO BE ACQUIRED	REMAINDER						
						LEFT	RIGHT					
			T.7 N., R.68 W., 6TH P.M.									
AC 3	SILCO OIL COMPANY, ET AL	P.O. BOX 16528	NW 1/4 SEC. 22	-----	-----	-----	-----	AC 3	ACCESS RIGHTS ONLY			
		DENVER, COLORADO 80216										
E-4	CITY OF FORT COLLINS, COLORADO	P.O. BOX 580	PART OF NE 1/4 SEC. 21	5.311	5.118	289+/-	25+/-	E-4	PERMANENT EASEMENT FOR THE FRONTAGE ROAD			
		FORT COLLINS, COLORADO 80521										
AC 4	CITY OF FORT COLLINS, COLORADO	P.O. BOX 580	PART OF NE 1/4 SEC. 21	-----	-----	-----	-----	AC 4	ACCESS RIGHTS ONLY			
		FORT COLLINS, COLORADO 80521										
5	MINOAN LTD., A LIMITED PARTNERSHIP	5670 EAST EVANS	PART OF SW 1/4 SEC. 15	3.864	3.671	11+/-	140+/-	5				
TE-5		DENVER, COLORADO 80222	PART OF THE SW 1/4 SEC. 15	0.126	0.126	---	---	TE-5	TEMPORARY EASEMENT			
E-5	MINOAN LTD., A LIMITED PARTNERSHIP	5670 EAST EVANS	PART OF SW 1/4 SEC. 15	1.004	1.004	SEE PARCEL FIVE		E-5	UTILITY EASEMENT			
		DENVER, COLORADO 80222										
AC 5	MINOAN LTD., A LIMITED PARTNERSHIP	5670 EAST EVANS	PART OF SW 1/4 SEC. 15	-----	-----	-----	-----	AC 5	ACCESS RIGHTS ONLY			
		DENVER, COLORADO 80222										
6	OVERLOOK FARM INC.	3555 STANFORD PLAZA, SUITE 100	PART OF SE 1/4 SEC. 16	4.593	4.400	165+/-	21+/-	6				
TE-6	C/O GT LAND INC.	FORT COLLINS, COLORADO 80525	PART OF SE 1/4 SEC. 16	0.126	0.126	---	---	TE-6	TEMPORARY EASEMENT			
E-6	OVERLOOK FARM, INC.	3555 STANFORD PLAZA, SUITE 100	PART OF SE 1/4 SEC. 16	0.978	0.978	SEE PARCEL SIX		E-6	EASEMENT FOR INGRESS AND EGRESS TO UTILITIES			
	C/O GT LAND INC.	FORT COLLINS, COLORADO 80525										
AC 6	OVERLOOK FARM, INC.	3555 STANFORD PLAZA, SUITE 100	PART OF SE 1/4 SEC. 16.	-----	-----	-----	-----	AC 6	ACCESS RIGHTS ONLY			
	C/O GT LAND INC	FORT COLLINS, COLORADO 80525										

FED. ROAD REGION	DIVISION	PROJECT NUMBER	SHEET NUMBER
<u>VIII</u>	<u>DOLD.</u>	IR 025 - 3(89)	2C

R.O.W. TABULATION OF PROPERTIES IN LARIMER

COUNTY S.H. NO. 25

RIGHT OF WAY

PROSPECT INTERCHANGE-
NORTH

[illegible]

FED. ROAD REGION	DMSION	PROJECT NUMBER	SHEET NUMBER
VIII	COLORADO	1 025 - 3 (89)	3

CONTROL AND MONUMENTATION SHEET

RIGHT OF WAY
PROSPECT INTERCHANGE--
NORTH

REVISIONS	

TABULATION OF R.O.W. MARKERS TO BE SET

51	99150.08	49337.71	LT. OF 2833+97.21 I-25
205	100115.61	48743.53	LT. OF 2843+60.46 I-25
206	100073.53	48642.22	LT. OF 2843+18.00 I-25
239	100849.38	49422.21	LT. OF 2850+96.83 I-25
240	100651.76	49385.00	LT. OF 2848+99.07 I-25
241	100151.57	49132.20	LT. OF 2843+97.91 I-25
242	100103.41	49044.69	LT. OF 2843+49.42 I-25
271	99148.56	49738.32	RT. OF 2833+97.22 I-25
272	99897.31	49987.09	RT. OF 2841+46.93 I-25
273	99940.05	50042.66	RT. OF 2841+89.88 I-25
274	99939.86	50342.66	RT. OF 2841+90.83 I-25
275	99984.80	50442.72	RT. OF 2842+36.16 I-25
277	98599.44	49678.31	RT. OF 2828+57.88 E.FR
285	99936.51	50932.95	RT. OF 2849+40.72 E.FR
302	98889.84	49977.89	RT. OF 2833+45.81 E.FR
303	98968.51	49963.33	LT. OF 2833+45.81 E.FR
304	98898.27	50120.10	RT. OF 2834+95.81 E.FR
305	98978.27	50120.12	LT. OF 2834+95.81 E.FR
307	98816.93	49702.08	LT. OF 2830+65.19 E.FR
308	98599.43	49683.02	RT. OF 2828+58.90 E.FR
309	98898.22	50240.91	RT. OF 2836+16.62 E.FR
310	98978.22	50240.93	LT. OF 2836+16.62 E.FR
311	98907.98	50397.70	RT. OF 2837+66.62 E.FR
312	98986.64	50383.15	LT. OF 2837+66.62 E.FR
313	99154.30	50720.50	RT. OF 2841+50.43 E.FR
314	99189.11	50648.47	LT. OF 2841+50.43 E.FR
316	99324.05	50694.13	LT. OF 2843+00.43 E.FR
318	99732.54	50805.78	LT. OF 2847+23.90 E.FR
319	99910.38	50829.70	LT. OF 2849+14.53 E.FR
320	99964.52	50800.40	LT. OF 2849+68.65 E.FR
321	99984.52	50805.99	LT. OF 2849+88.65 E.FR
322	99984.44	50932.97	RT. OF 2849+88.65 E.FR
323	99936.51	50944.46	RT. OF 2849+40.72 E.FR
337	100147.93	49951.44	RT. OF 2843+97.41 I-25
338	100090.55	50040.93	RT. OF 2843+40.37 I-25
339	100090.73	50340.93	RT. OF 2843+41.70 I-25
349	99902.11	49097.43	LT. OF 2841+48.32 I-25
350	99966.94	49048.95	LT. OF 2842.12+97 I-25
351	99967.78	48721.14	LT. OF 2842+12.55 I-25
352	100009.97	48642.93	LT. OF 2842+54.44 I-25
372	98449.81	49412.07	LT. OF 2826+97.20 I-25
382	100044.39	51009.79	RT. OF 2850+48.65 E.FR
383	100044.57	50729.79	LT. OF 2850+48.65 E.FR
386	100232.41	50900.10	RT. OF 2852+29.81 E.FR
387	100217.88	50821.43	LT. OF 2852+29.81 E.FR
388	100555.07	50654.30	RT. OF 2856+13.18 E.FR
389	100483.09	50619.40	LT. OF 2856+13.18 E.FR
390	100606.07	50505.71	RT. OF 2857+63.18 E.FR
391	100528.93	50484.52	LT. OF 2857+63.18 E.FR
392	100737.08	50028.95	RT. OF 2862+57.61 E.FR
393	100659.93	50007.76	LT. OF 2862+57.61 E.FR
394	100782.92	49894.07	RT. OF 2864+07.61 E.FR
395	100710.94	49859.17	LT. OF 2864+07.61 E.FR
396	101049.27	49691.83	RT. OF 2867+92.27 E.FR
400	100144.46	50905.55	RT. OF 2851+47.30 E.FR
401	100144.51	50825.75	LT. OF 2851+50.41 E.FR
402	100559.24	49747.71	LT. OF 2864+29.60 E.FR

TABULATION OF R.O.W. MARKERS TO BE SET

405	100767.77	49770.33	LT. OF 2865+03.91 E.FR
406	101422.47	49673.26	RT. OF 2856+70.87 I-25
407	101408.44	49693.19	RT. OF 2856+56.92 I-25
409	100044.75	50443.27	LT. OF 2842+96.11 I-25
411	100013.52	48643.03	LT. OF 2842+57.99 I-25
501	98793.82	49375.54	RT. OF 124+34.49 W.FR
502	98713.35	48106.40	LT. OF W.FR
503	98614.39	49394.59	LT. OF 122+53.45 W.FR
504	98713.79	49284.04	LT. OF 123+59.73 W.FR
506	98793.43	48315.95	RT. OF 134+94.08 W.FR
507	98888.65	48246.38	RT. OF 135+63.61 W.FR
508	99273.79	48369.39	RT. OF 142+07.96 W.FR
509	99298.13	48293.19	LT. OF 142+07.96 W.FR
510	99693.62	48352.31	RT. OF 146+08.85 W.FR
511	99663.17	48278.33	LT. OF 146+08.85 W.FR
512	99795.72	48310.28	RT. OF 147+19.25 W.FR
513	99765.26	48236.30	LT. OF 147+19.25 W.FR
514	99924.18	48275.37	RT. OF 148+62.74 W.FR
515	99926.54	48194.40	LT. OF 148+75.49 W.FR
516	100021.45	48370.63	RT. OF 149+69.91 W.FR
517	100029.60	48090.74	LT. OF 149+69.98 W.FR
520	100081.42	48372.37	RT. OF 150+29.94 W.FR
521	100089.57	48092.49	LT. OF 150+29.95 W.FR
522	100184.29	48275.32	RT. OF 151+29.94 W.FR
523	100186.62	48195.35	LT. OF 151+29.94 W.FR
524	100639.67	48288.56	RT. OF 155+85.51 W.FR
525	100641.99	48208.59	LT. OF 155+85.51 W.FR
526	100781.57	48301.16	RT. OF 157+35.51 W.FR
527	100798.43	48222.96	LT. OF 157+35.51 W.FR
528	101060.63	48567.32	RT. OF 161+85.21 W.FR
529	101137.95	48546.78	LT. OF 161+85.21 W.FR
530	101079.93	48708.47	RT. OF 163+35.21 W.FR
531	101159.70	48702.36	LT. OF 163+35.21 W.FR
532	101102.04	48997.34	RT. OF 166+24.92 W.FR
533	101181.81	48991.24	LT. OF 166+24.92 W.FR
534	101123.79	49152.92	RT. OF 167+74.92 W.FR
535	101201.11	49132.38	LT. OF 167+74.92 W.FR
537	101489.10	49400.35	LT. OF 172+34.72 W.FR
539	101631.27	49409.45	LT. OF 173+84.72 W.FR
541	101228.87	49423.64	LT. OF 170+22.61 W.FR
543	101229.17	49343.71	LT. OF 169+75.48 W.FR
544	102135.00	49427.07	RT. OF 2863+82.46 I-25
607	116334.75	50028.89	RT. OF 3036+05.55 I-25
604	117145.15	49727.64	RT. OF 3044+15.18 I-25
707	117144.70	50030.11	RT. OF 3044+15.50 I-25
403	100755.33	49708.35	LT. OF 2865+36.73 E.FR
423	99151.72	50729.96	RT. OF 2841+52.02 E.FR
204	100112.76	48841.56	LT. OF 2843+57.98 I-25
243	100109.52	48841.58	LT. OF 2843+54.75 I-25

SURVEY CONTROL POINT TABULATION

1	100000.00	50000.00	EAST CONTROL POINT (TYPE 2A MONUMENT TO BE SET)
2	100033.21	49329.82	WEST CONTROL POINT (TYPE 2A MONUMENT TO BE SET)
3	100015.28	49612.94	NW CORNER SECTION 22 (NAIL IN BRIDGE DECK)
4	97379.01	49602.72	W 1/4 CORNER SECTION 22 (#4 REBAR WITH CAP)
12	100013.59	52260.34	W 1/4 CORNER SECTION 22 (#4 REBAR NO CAP)
13	100011.68	54898.49	NE CORNER SECTION 22 (#4 REBAR NO CAP IN MONUMENT BOX)
15	105374.64	49633.21	NE CORNER SECTION 16 (CHISELED "X" IN THE BRIDGE DECK)
16	100092.20	46971.84	S 1/4 CORNER SECTION 16 (#4 REBAR WITH CAP)
17	100168.07	44327.03	SW CORNER SECTION 16 (2 1/2" BRASS CAP IN CONCRETE)
55	100003.13	49437.45	LARIMER COUNTY MAPPING POINT NUMBER 38716
700	118506.86	49651.04	W 1/4 CORNER SEC. 34 T.8 N., R.68 W. (#4 REBAR NO CAP)
722	116876.23	49790.47	COLO. DEPT. OF HWYS. R.O.W. MARKER T.8 N., R.68 W.
605	116740.43	49847.65	COLO. DEPT. OF HWYS. R.O.W. MARKER T.8 N., R.68 W.
707	117144.70	50030.11	TEMPORARY PARCEL CORNER T.8 N., R.68 W.

GENERAL NOTES

1. This Right of Way plan is not a complete boundary survey of all adjoining owners and is prepared for Highway Department purposes only.
2. Survey Control Points set with a higher degree of accuracy than ROW Markers.
3. NOTICE: According to Colorado law you must commence any legal action based upon any defect in this survey within three years after you first discover such defect. In no event, may any action based upon any defect in this survey be commenced more than ten years from the date of the certification shown hereon.
4. All R.O.W. Markers set from survey control points.
5. All centerline and offset stationing is theoretical only and may not represent the centerline as constructed in the field. All stationing is approximate.
6. All coordinates listed are project coordinates only.
7. Field survey control precision computed to exceed 1/20,000.
8. All Control and Monumentation points are in Township 7 North, Range 68 West, of the 6th Principal Meridian, unless otherwise noted.
9. Memorandum of Ownerships supplied by the Transamerica Title Company.

QUANTITY OF MONUMENTS TO BE SET

CAP TYPE	MONUMENT TYPE							
	1	1A	2	2A	3	3A	4	5
REFERENCE								
RIGHT OF WAY	106							
CONTROL				2				
ALIQUOT CORNER								
WITNESS POST	106							

SURVEYOR CERTIFICATE (FIELD)

Control survey and monumentation was done under my supervision and checking.

NAME _____ P.L.S. NO. _____

DATE _____

SURVEYOR CERTIFICATE (OFFICE)


R.O.W. Plans and Legal Descriptions were prepared under my supervision and checking.

NAME _____ P.L.S. NO. _____


DATE _____

FEDERAL ROAD REGION NO	DIVISION	PROJ. NO	SHEET NO	TOTAL SHEETS
VIII	COLORADO	1R 025-3(89)	4	

REVISIONS	

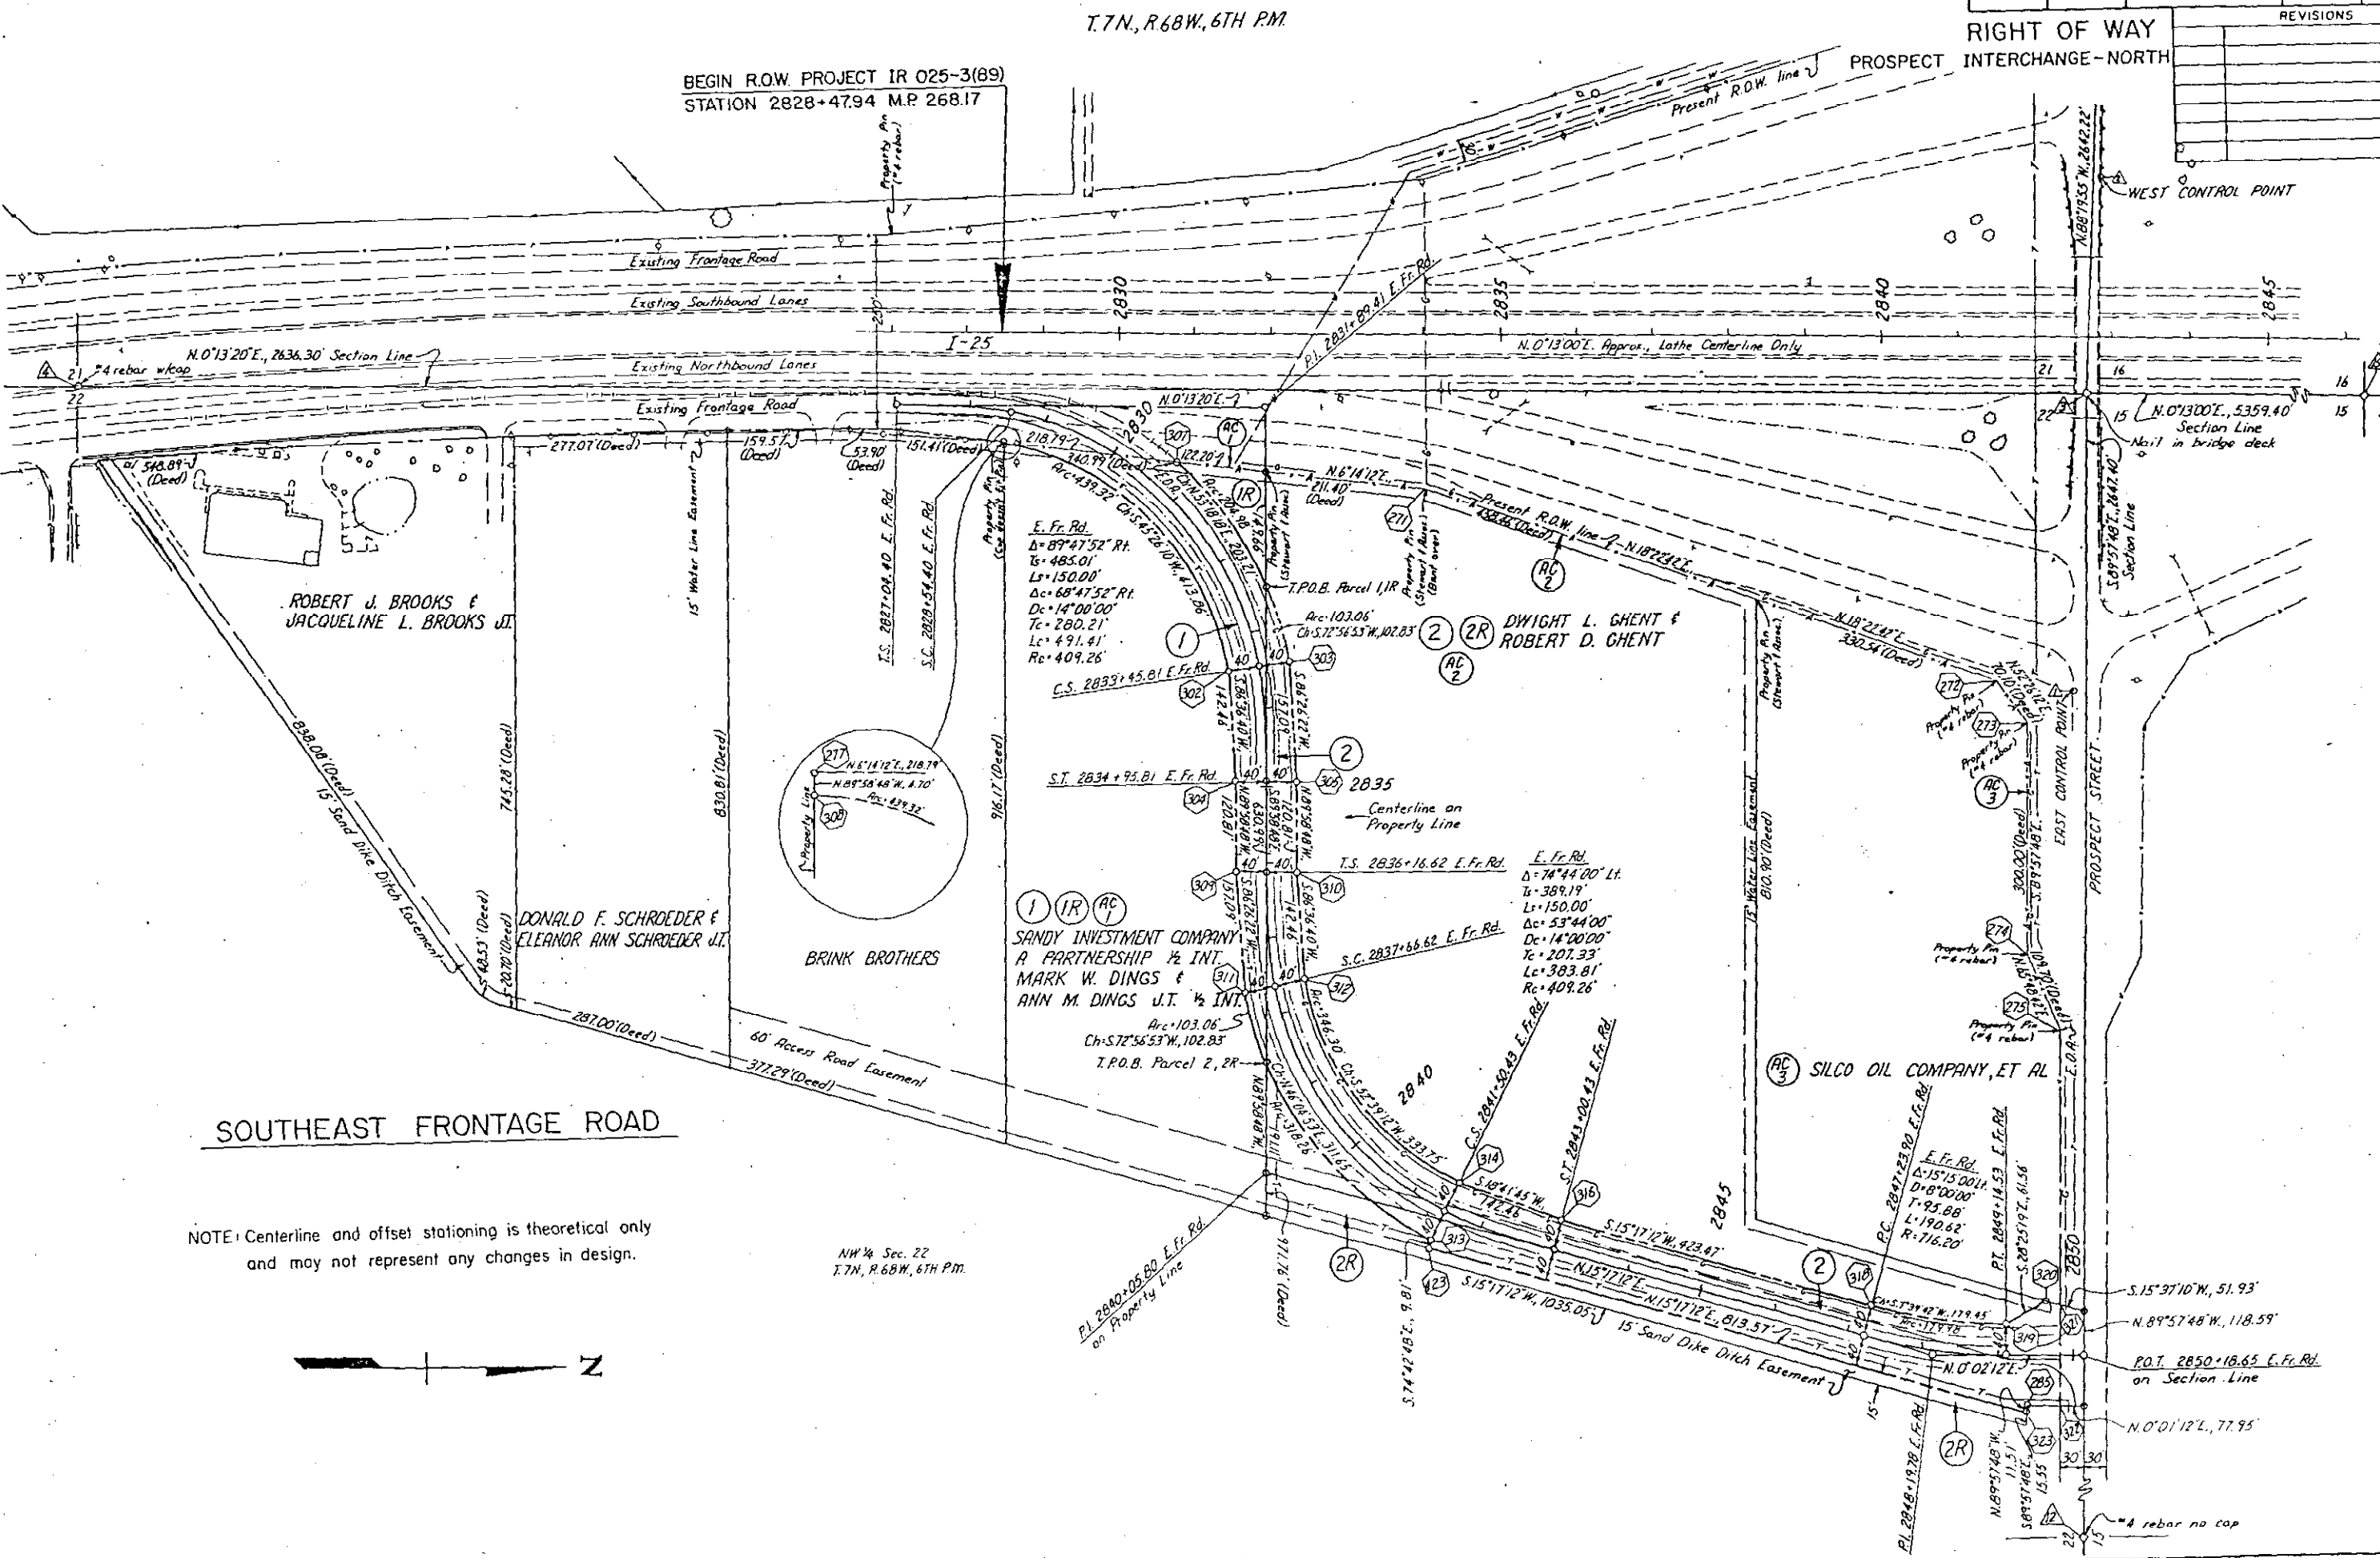

NOTE: Centerline and offset stationing is theoretical only and may not represent any changes in design.

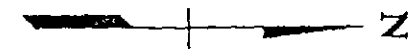


NW 1/4 Sec. 22
T.7N, R.68W, 6TH PM.

T. 7 N., R. 68 W., 6TH P.M.

FEDERAL ROAD REGION NO	DIVISION	PROJ. NO	SHEET NO	TOTAL SHEETS
VI	COLORADO	IR 025-3(89)	6	

RIGHT OF WAY
PROSPECT INTERCHANGE - NORTH


REVISIONS	

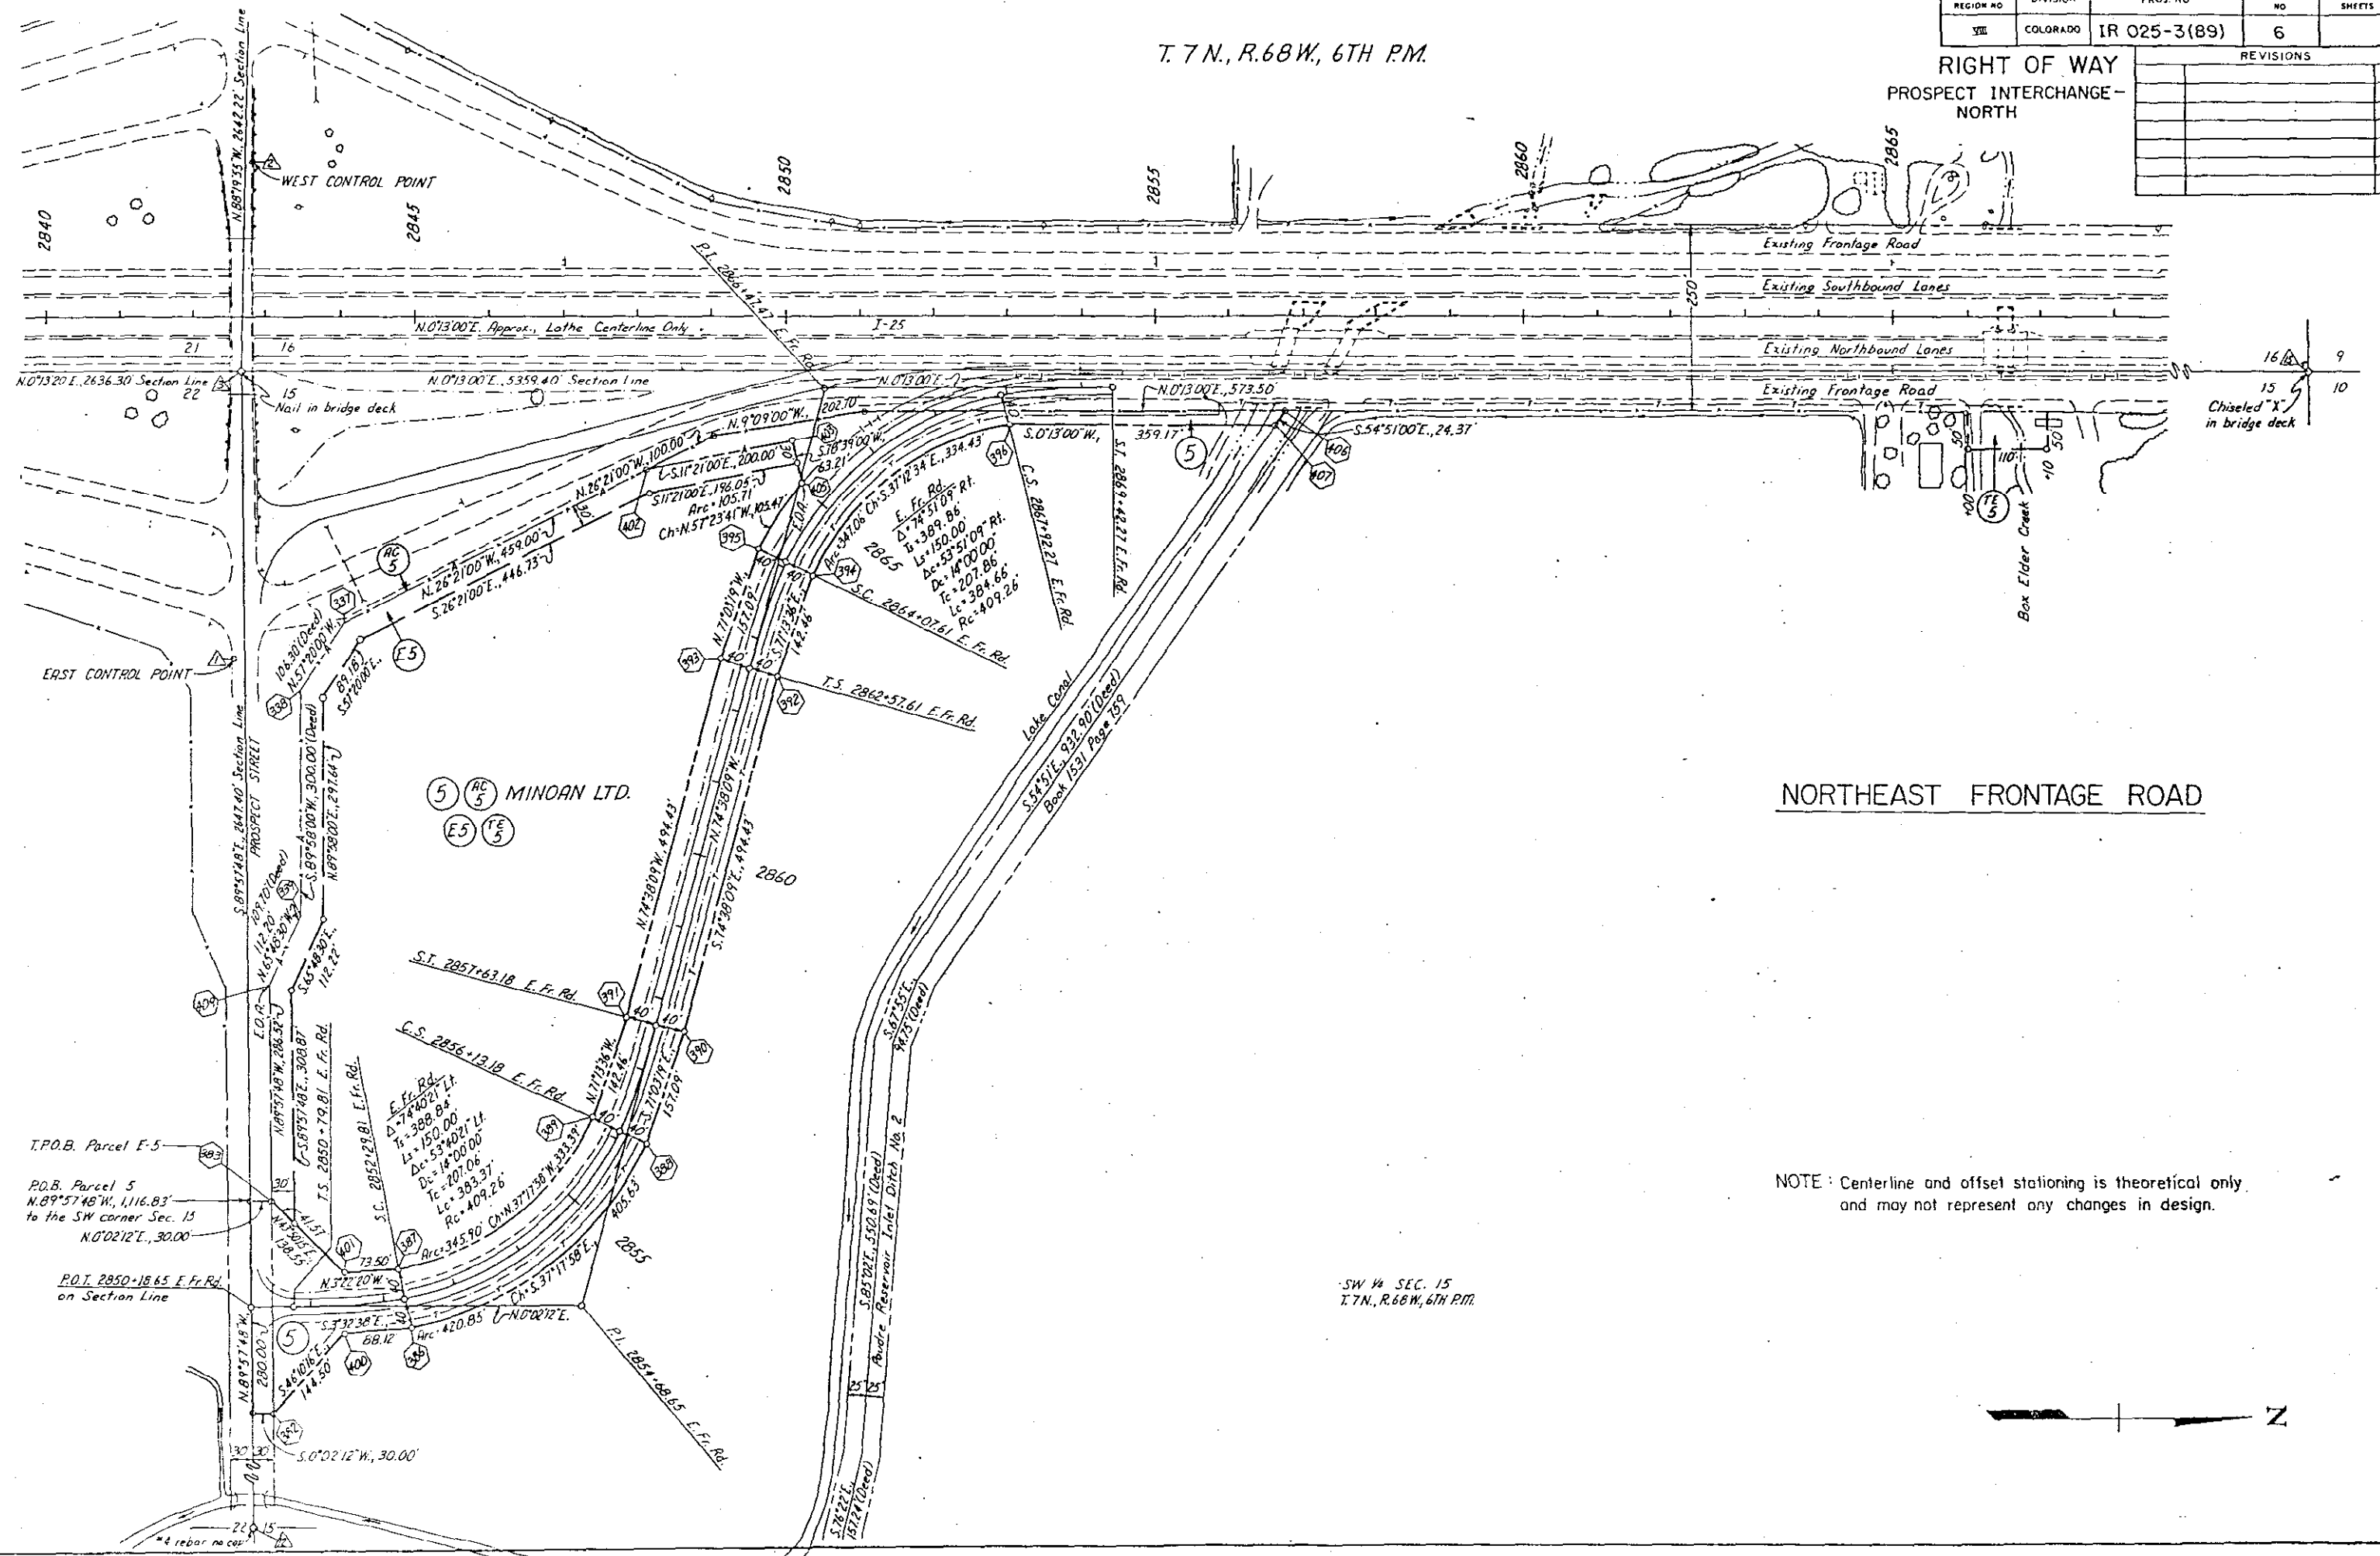

NORTHEAST FRONTAGE ROAD

NOTE: Centerline and offset stationing is theoretical only and may not represent any changes in design.

SW 1/4 SEC. 15
T. 7 N., R. 68 W., 6TH P.M.

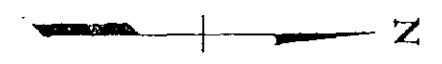


T.7N., R.68W., 6th P.M.

FEDERAL ROAD REGION NO.	DIVISION	PROJ. NO.	SHEET NO.	TOTAL SHEETS
VIII	COLORADO	IR 025-3(89)	7	

RIGHT OF WAY
PROSPECT INTERCHANGE -
NORTH

REVISIONS

NORTHWEST FRONTAGE ROAD

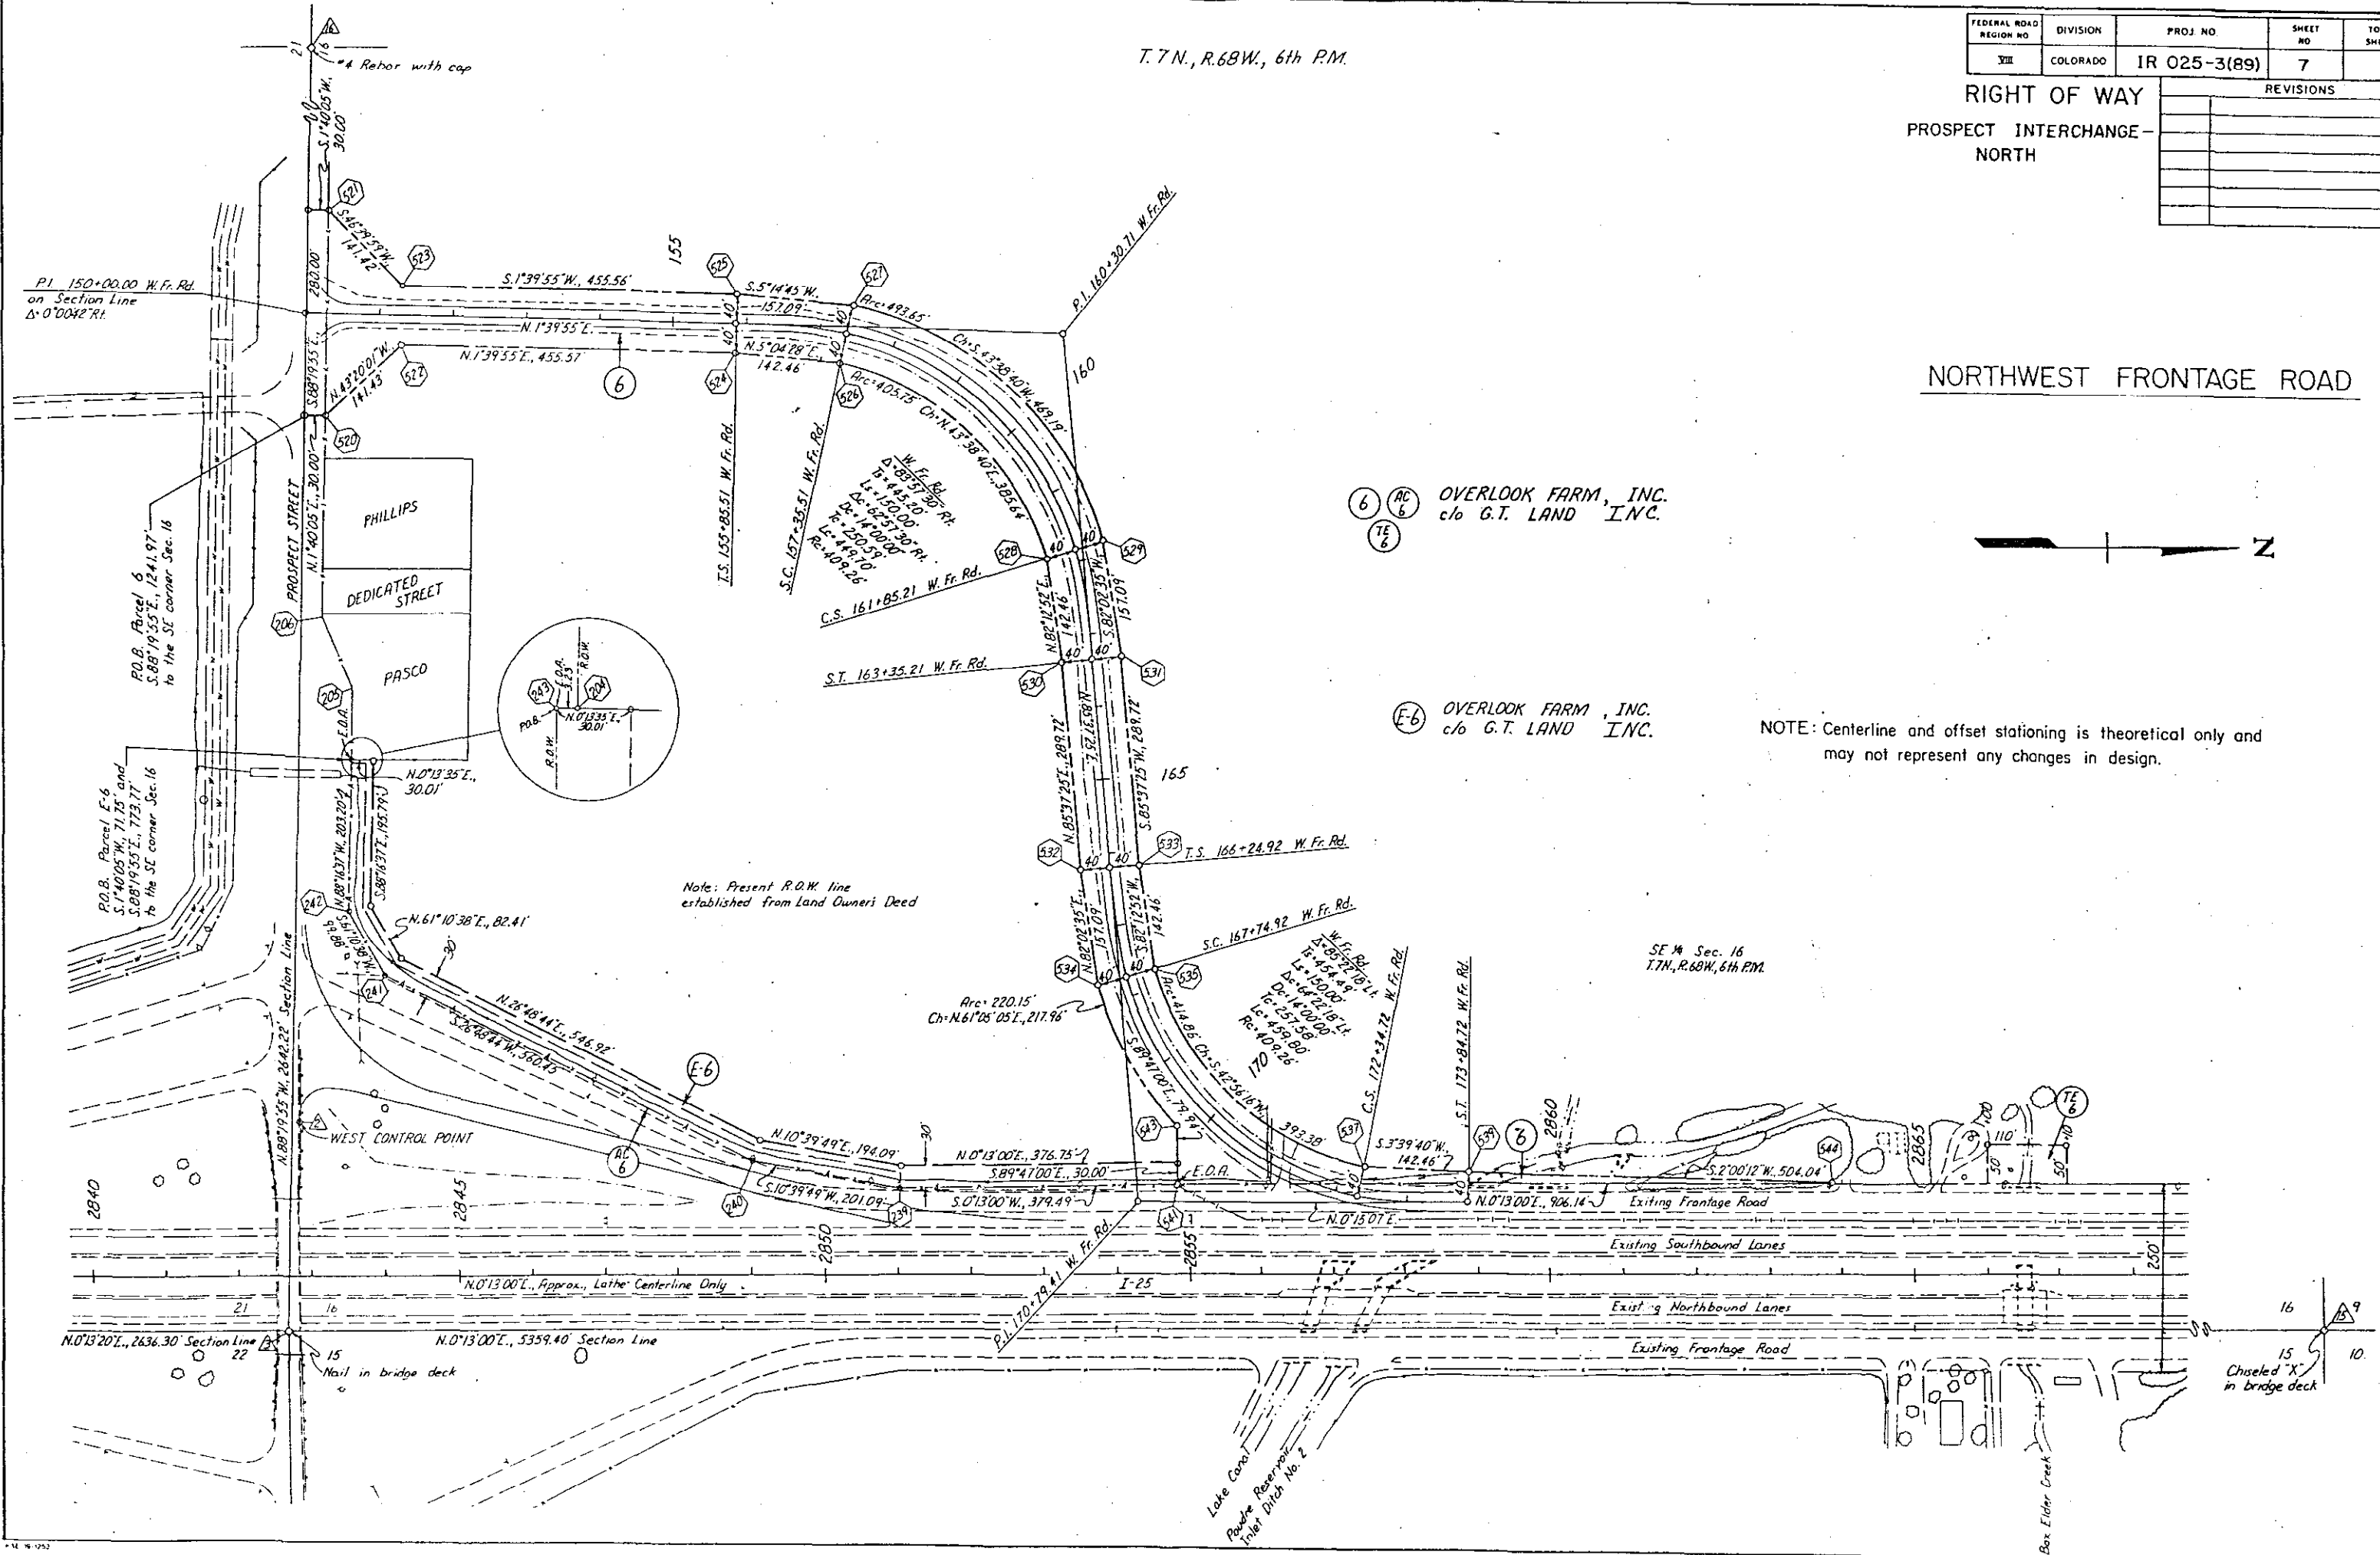

6 AC 6
TE 6
OVERLOOK FARM, INC.
c/o G.T. LAND INC.

E-6 OVERLOOK FARM, INC.
c/o G.T. LAND INC.

NOTE: Centerline and offset stationing is theoretical only and
may not represent any changes in design.

Note: Present R.O.W. line
established from Land Owners Deed


SE 1/4 Sec. 16
T.7N., R.68W., 6th P.M.

16
15
10
Chiseled 'X'
in bridge deck

T.8N., R.68W., 6TH PM.

FEDERAL ROAD REGION NO.	DIVISION	PROJ. NO.	SHEET NO.	TOTAL SHEETS
VIII	COLORADO	IR 025-3(89)	7A	

REVISIONS	

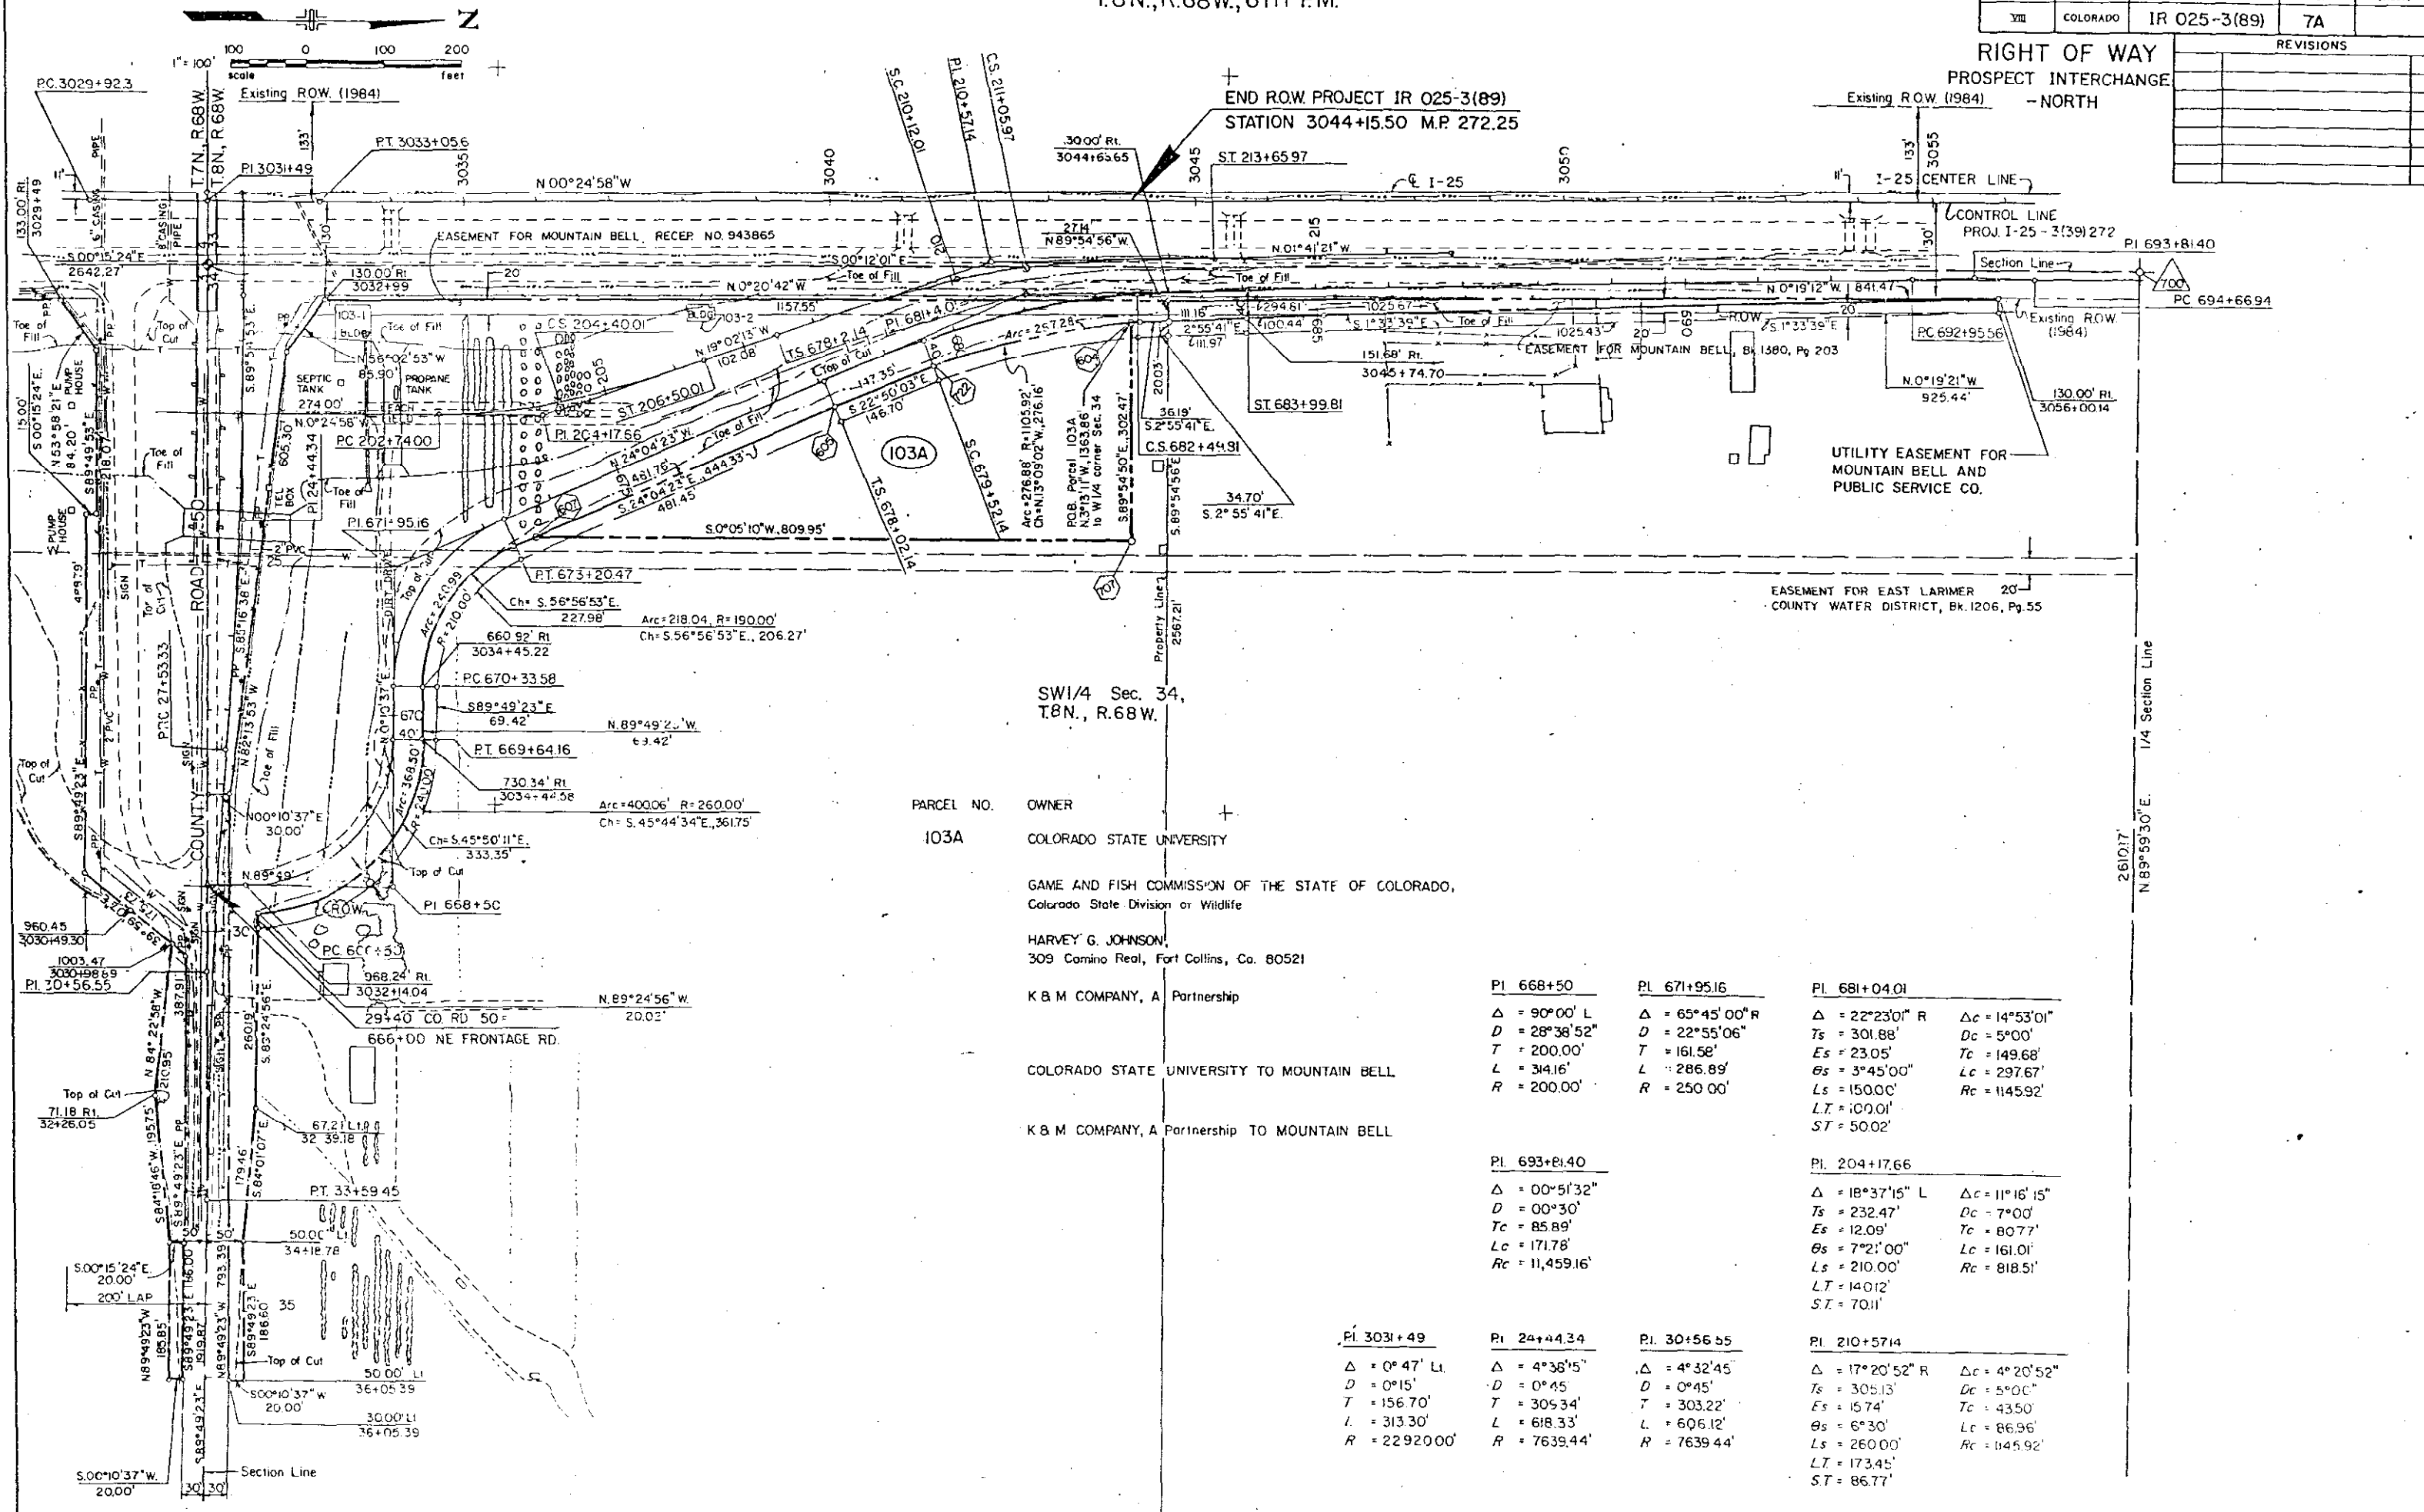

SW 1/4 Sec. 34,
T.8N., R.68W.

PARCEL NO. 103A
OWNER COLORADO STATE UNIVERSITY

GAME AND FISH COMMISSION OF THE STATE OF COLORADO,
Colorado State Division of Wildlife

HARVEY G. JOHNSON,
309 Camino Real, Fort Collins, Co. 80521

K & M COMPANY, A Partnership


COLORADO STATE UNIVERSITY TO MOUNTAIN BELL

K & M COMPANY, A Partnership TO MOUNTAIN BELL

PI 668+50	PI 671+95.16	PI 681+04.01
$\Delta = 90^{\circ}00' L$	$\Delta = 65^{\circ}45'00'' R$	$\Delta = 22^{\circ}23'00'' R$
$D = 28^{\circ}38'52''$	$D = 22^{\circ}55'06''$	$\Delta c = 14^{\circ}53'01''$
$T = 200.00'$	$T = 161.58'$	$Dc = 5^{\circ}00'$
$L = 314.16'$	$L = 286.89'$	$Es = 23.05'$
$R = 200.00'$	$R = 250.00'$	$Es = 3^{\circ}45'00''$
		$Ls = 150.00'$
		$Lc = 297.67'$
		$Lt = 100.01'$
		$Rc = 1145.92'$
		$ST = 50.02'$

PI 693+81.40	PI 204+17.66
$\Delta = 00^{\circ}51'32''$	$\Delta = 18^{\circ}37'15'' L$
$D = 00^{\circ}30'$	$\Delta c = 11^{\circ}16'15''$
$Tc = 85.89'$	$Dc = 7^{\circ}00'$
$Lc = 171.78'$	$Es = 12.09'$
$Rc = 11,459.16'$	$Es = 7^{\circ}21'00''$
	$Ls = 210.00'$
	$Lc = 161.01'$
	$Lt = 140.12'$
	$Rc = 818.51'$
	$ST = 70.11'$

PI 3031+49	PI 24+44.34	PI 30+56.55	PI 210+57.14
$\Delta = 0^{\circ}47' L$	$\Delta = 4^{\circ}36'5''$	$\Delta = 4^{\circ}32'45''$	$\Delta = 17^{\circ}20'52'' R$
$D = 0^{\circ}15'$	$D = 0^{\circ}45'$	$D = 0^{\circ}45'$	$\Delta c = 4^{\circ}20'52''$
$T = 156.70'$	$T = 305.34'$	$T = 303.22'$	$Dc = 5^{\circ}00''$
$L = 313.30'$	$L = 618.33'$	$L = 606.12'$	$Es = 15.74'$
$R = 22920.00'$	$R = 7639.44'$	$R = 7639.44'$	$Es = 6^{\circ}30'$
			$Ls = 260.00'$
			$Lc = 86.96'$
			$Lt = 173.45'$
			$Rc = 1145.92'$
			$ST = 86.77'$

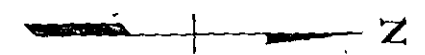[illegible]

OWNERSHIP MAP

FEDERAL ROAD REGION NO.	DIVISION	PROJ. NO.	SHEET NO.	TOTAL SHEETS
VII	COLORADO	IR 025-3(89)	9	

RIGHT OF WAY
PROSPECT INTERCHANGE-
NORTH

REVISIONS

SE 1/4
SEC. 33
T.8N., R.68W.

K & M COMPANY, a partnership
(Anheuser - Busch, INC, a Missouri Corporation, Option)
3201 SHORE Rd, Ft. COLLINS, CO. 80524
SE 1/4 SEC. 33

K & M COMPANY, A Partnership
3201 SHORE Rd, Ft. COLLINS, CO. 80524
N 1/2 SW 1/4 SEC. 34

SW 1/4
SEC. 34
T.8N., R.68W.

103A COLORADO STATE UNIVERSITY
COLORADO STATE DEPT. OF AGRICULTURE
STATE SERVICE BUILDING
1524 SHERMAN St, DENVER, CO. 80203
S 1/2 SW 1/4, Sec. 34

RAYMOND J. KLEIN and BARBARA D. KLEIN
JOHN W. DAY, JOE C. KLOBERDANZ and
FLOYD W. DEINES
(Anheuser - Busch, INC, a Missouri Corporation Option)

5524 E. COUNTY Rd. 56
Ft. COLLINS, CO. 80524
NE 1/4 SEC. 4

NE 1/4
SEC. 4
T.7N., R.68W.

COLORADO STATE
DIVISION OF WILDLIFE
STATE SERVICE BUILDING
1524 SHERMAN St
DENVER, CO. 80203
Pt. NW 1/4 NW 1/4 SEC. 3

GAME AND FISH COMMISSION
OF THE STATE OF COLORADO,
COLORADO DIVISION OF WILDLIFE
TO
HARVEY G. JOHNSON

HARVEY G. JOHNSON
309 CAMINO REAL, Ft. COLLINS, CO.
80524
Pt. NW 1/4 NW 1/4 SEC. 3
NE 1/4 NW 1/4 SEC. 3

NW 1/4
SEC 3
T.7N., R.68W.

