

- Sheet No. 1. Search Map and Title Page, Curb & Gutter Details
- 2-4. Typical Sections and Details
- 5. General Notes, Location of Length & Design
- 6. Location of Sections
- 7. Summary of Approximate Quantities
- 8-9. Location of Sections (for information only)
- 10-14. Location of Sections (for information only)
- 15-22. Location of Storm and Sanitary Sewers
- 23-25. Detail of Plans, Elevation of Market Street Underpass
- 26. Detail of Coffin Dam (in Place)
- 27-45. Overview Plan Layout of Curb, gutters, Underdrains, & Sewers
- 46-63. Plan of Sprinkler Main, Lateral, & Summary
- 64-70. Details for 5th St. Underpass
- 71-81. Details for 6th Ave. Underpass
- 103-104. Methods and Tables for Superimposition of Curves
- 105. Standard Side Approach Roads, Flaring, Cut Slope
- 111. Standard Timber Guard Posts
- 112. Standard Metal Pole Guard Fence (Beam Type)
- 113-114. Standard Roadway Construction Traffic Signs Methods
- 118-124. Right of Way & Property Maps
- 125-144. Alignment Plan & Profile
- 145-146. Summary of Earthwork Quantities & Suggested Haul Route for Borrow
- 147. Location of Borrow Pits West 6th Ave.

COLORADO


DEPARTMENT OF HIGHWAYS

PLAN AND PROFILE OF PROPOSED



STATE HIGHWAY NO. 185

CITY AND COUNTY OF DENVER

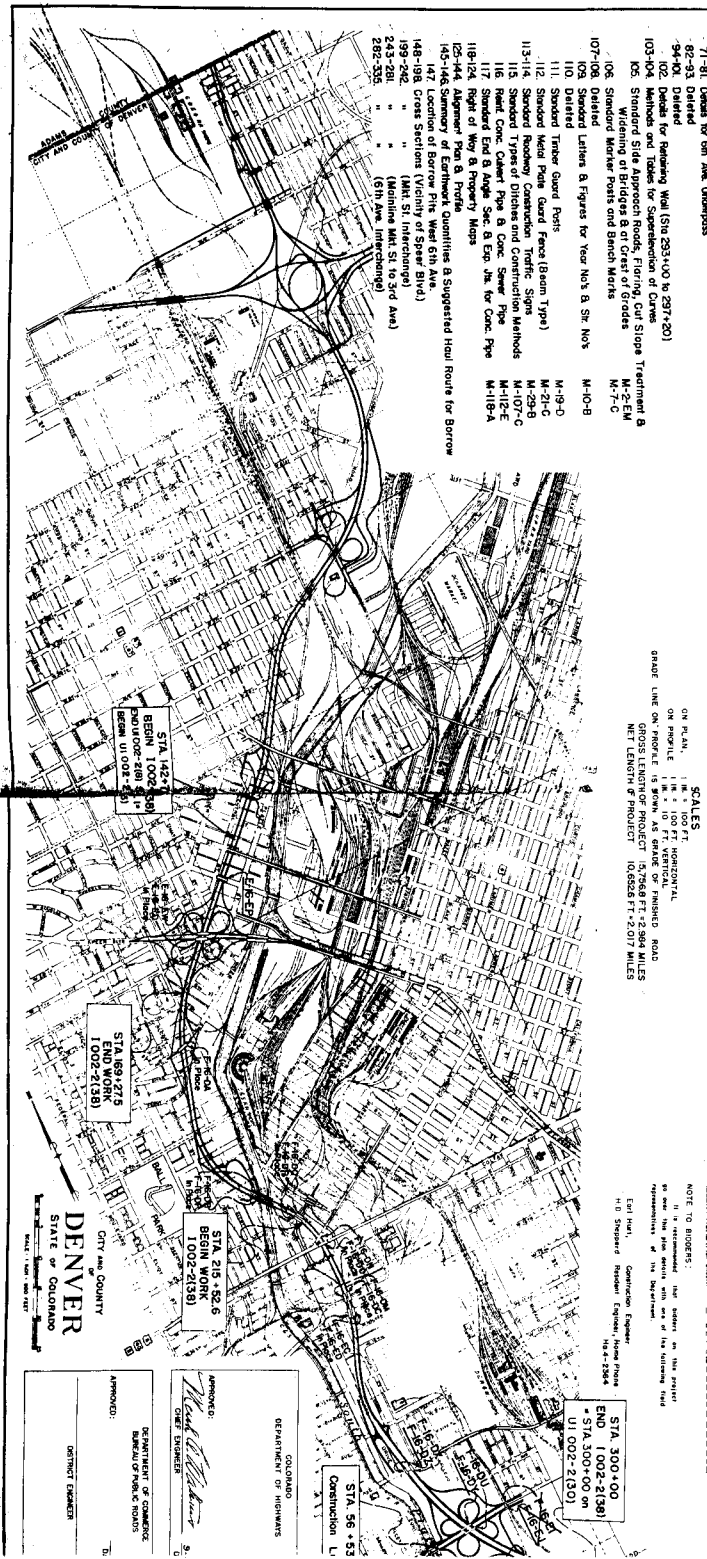

ON PLAN, 1" = 100 FT. HORIZONTAL.
ON PROFILE, 1" = 10 FT. VERTICAL.
GRADE LINE ON PROFILE IS BROWN, AS GRADE OF FINISHED ROAD.
NET LENGTH OF PROJECT 10,656 FT. 2.017 MILES.

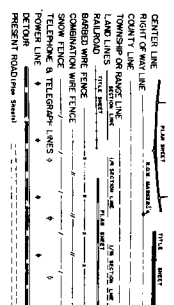



STA 300+00
END 1 002-2(138)
on
UJ 002-2(138)

STA 56+53
Construction L

STA 219+52.6
BEGIN WORK
1 002-2(138)

STA 169+275
END WORK
1 002-2(138)


DENVER
CITY AND COUNTY
STATE OF COLORADO

APPROVED: _____
DISTRICT ENGINEER

APPROVED: _____
CHIEF ENGINEER

APPROVED: _____
DEPARTMENT OF HIGHWAYS

APPROVED: _____
DEPARTMENT OF HIGHWAYS

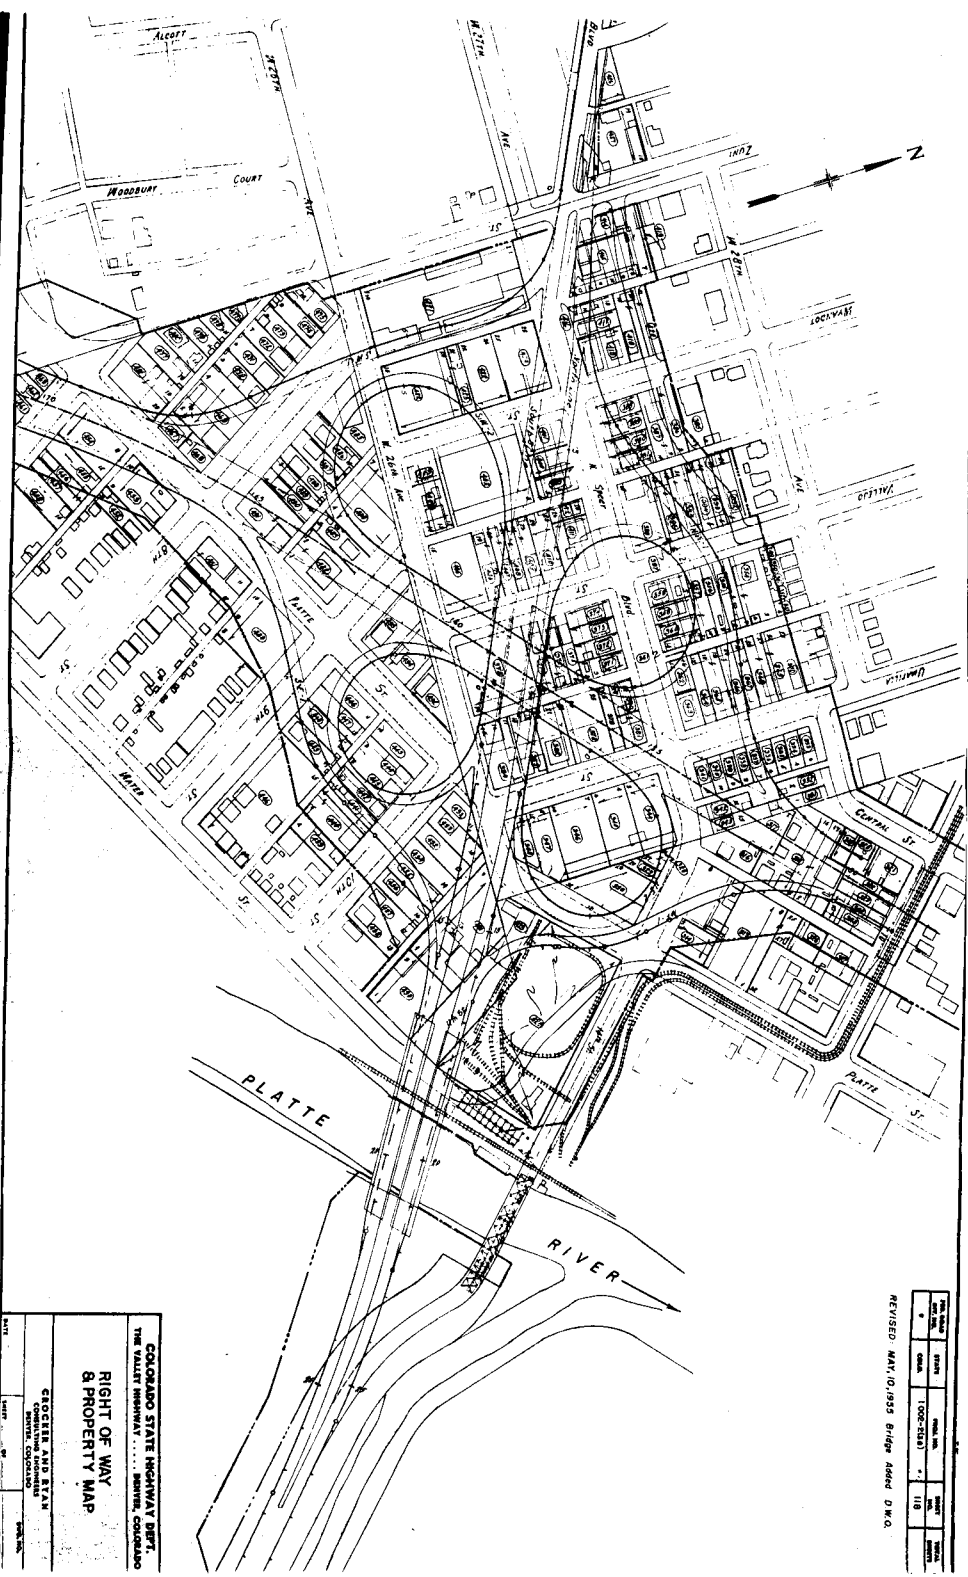




COLORADO STATE HIGHWAY DEPT.
THE VALLEY HIGHWAY DENVER, COLORADO

RIGHT OF WAY
& PROPERTY MAP

DENVER, COLORADO



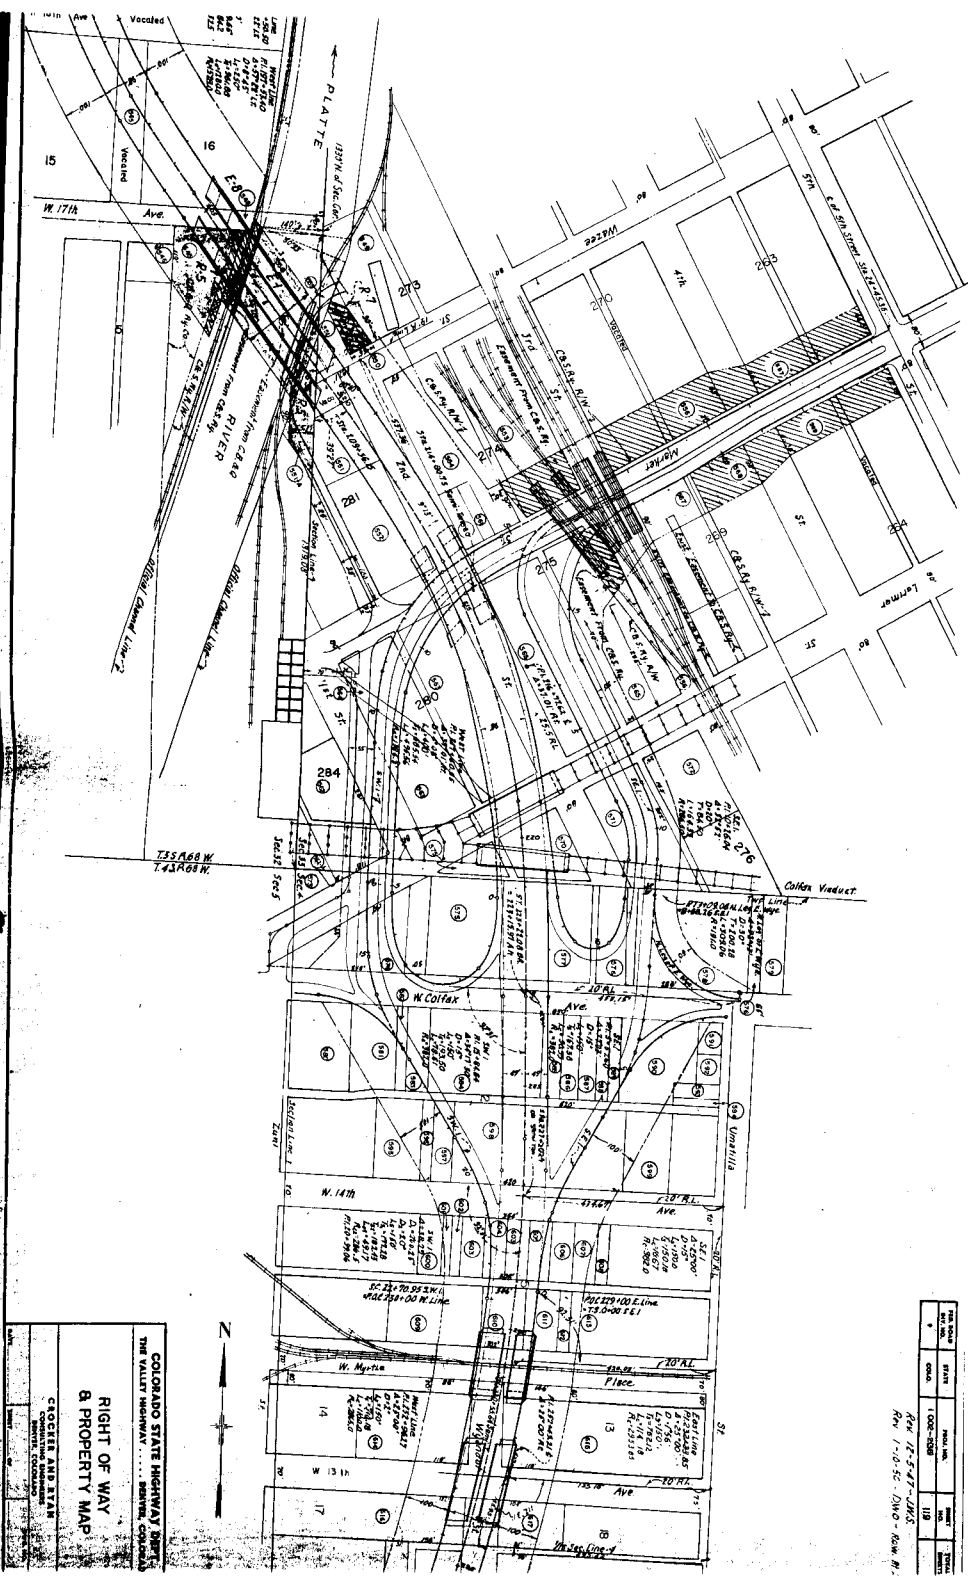

COLORADO STATE HIGHWAY DEPT.
 THE VALLEY HIGHWAY... DENVER, COLORADO
 RIGHT OF WAY
 & PROPERTY MAP




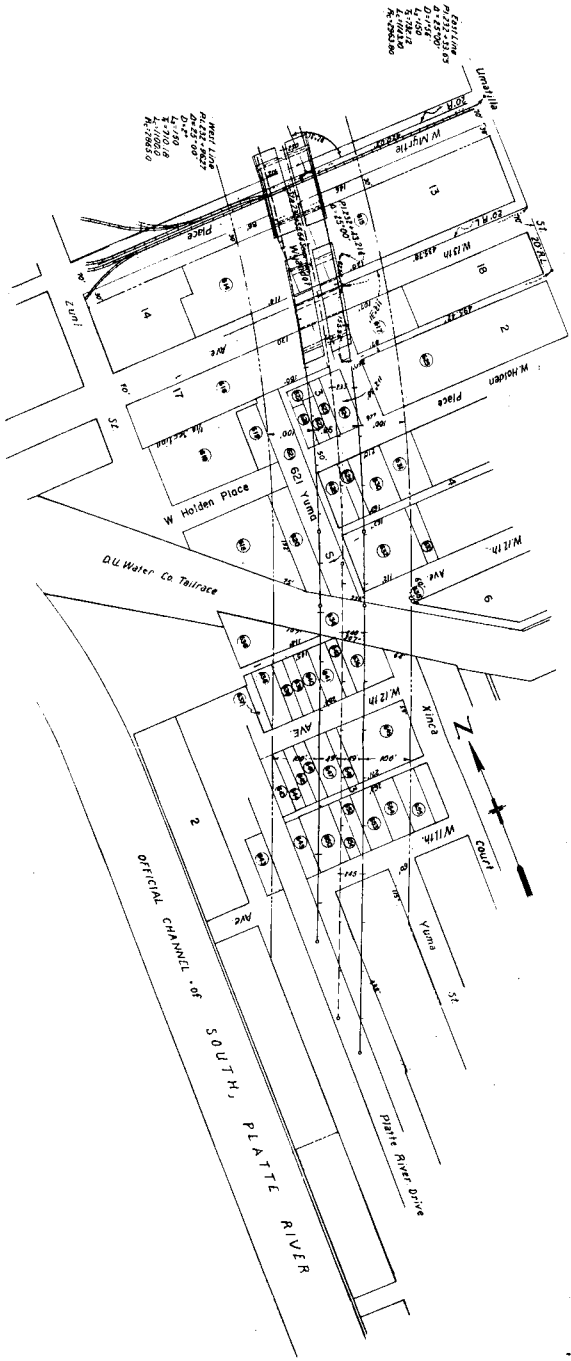


COLORADO STATE HIGHWAY DEPT THE VALLEY HIGHWAY DEPT. DENVER, COLORADO	
RIGHT OF WAY & PROPERTY MAP	
DATE	BY


NOTE:
Approximately 520 Ft. of Type 1 Curb & Gutter and 1300 Sq. Ft. of Concrete Sidewalk required for Central Street Relocation.

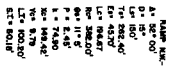

SPEED BIAD. INTERCHANGE

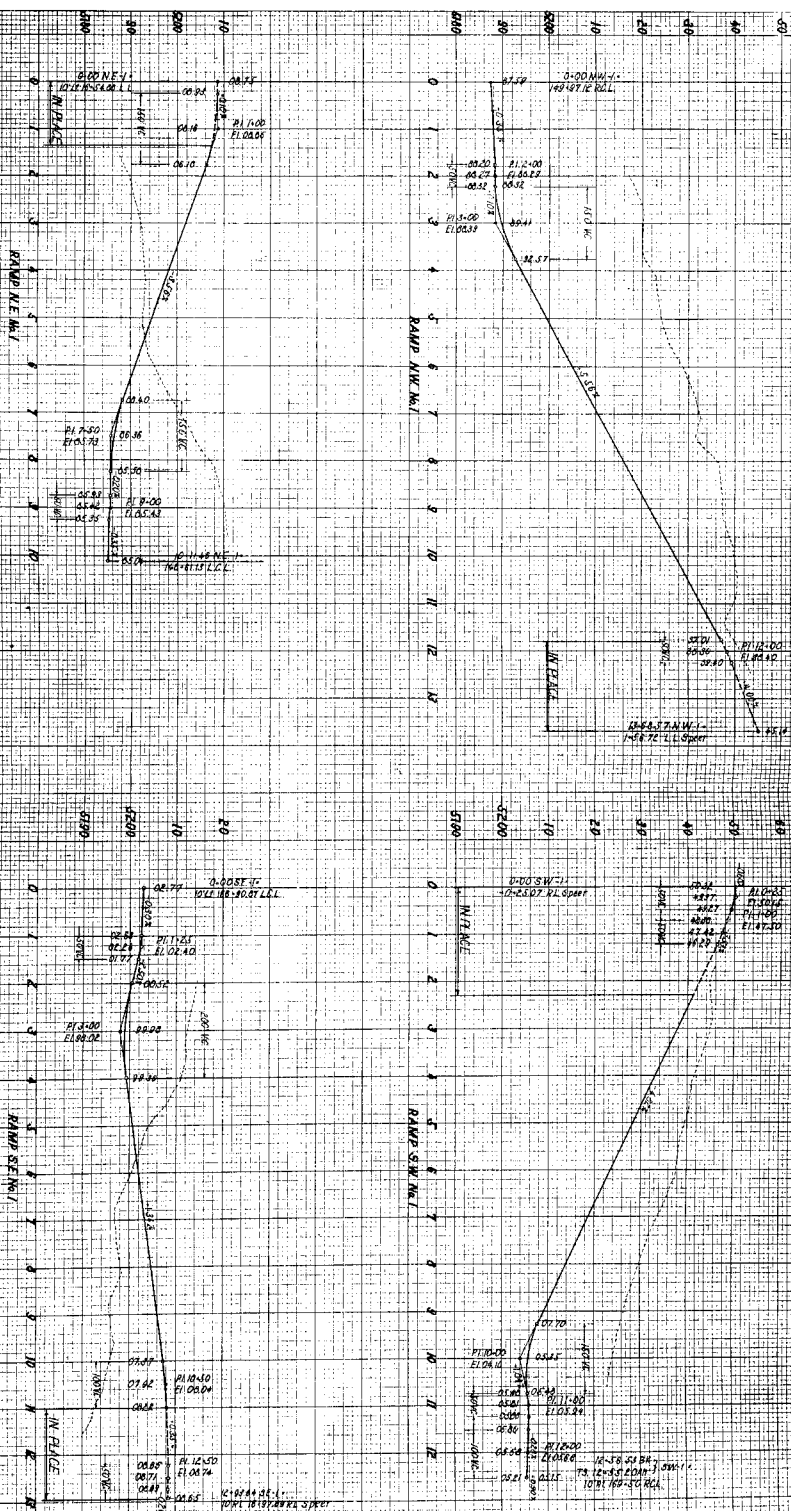



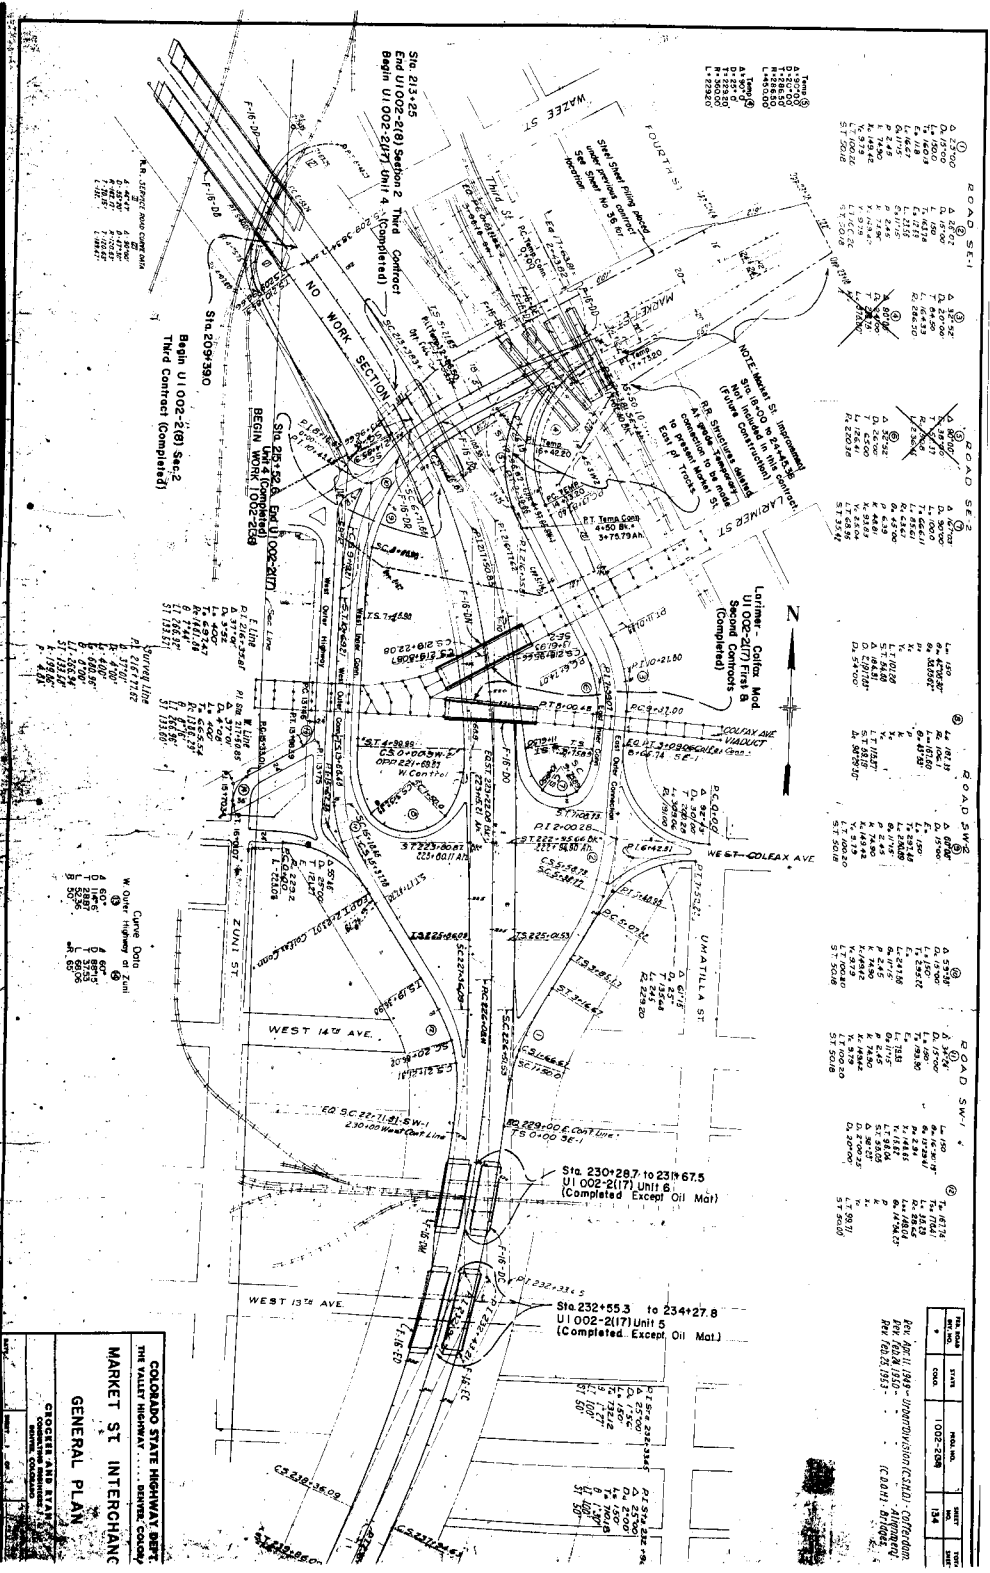

COLORADO STATE HIGHWAY DEPT.
 THE VALLEY HIGHWAY... DENVER, COLORADO
MARKET ST INTERCHANG
GENERAL PLAN

FILE NO.	DATE	REVISION	BY	CHKD.



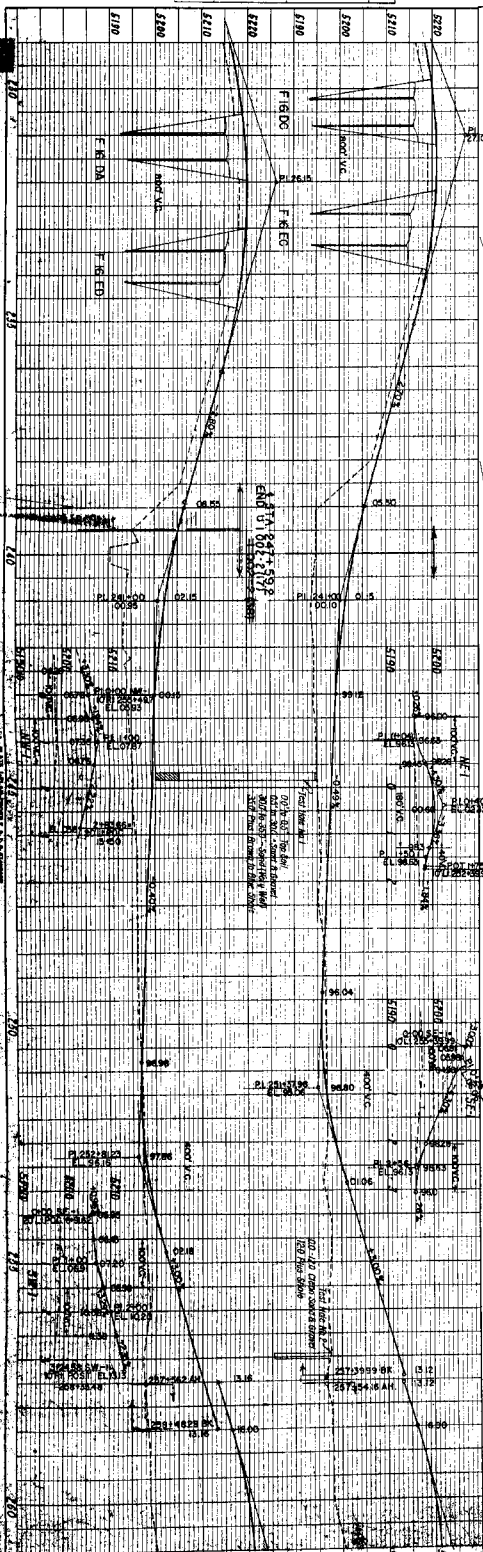

NOTE: Zuni Street improvement to be
 include drainage, surfacing,
 oil wet, & curb & gutter.
 See Drainage Plan Sheet No. 42

STA. 247+592
 END U1 002-2(17)
 BEGIN U1 002-2(30)


Official
 Channel of South Platte River

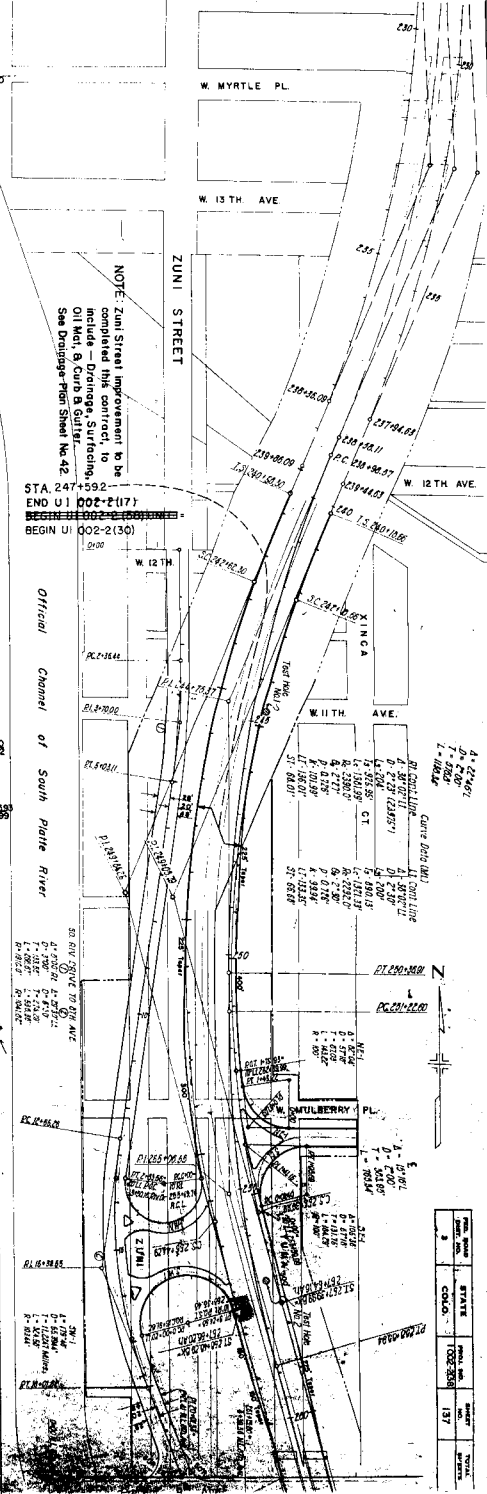


FILE NO.	STATE	PROJ. NO.	SHEET NO.	TOTAL SHEETS
3	COLO.	102-2(30)	137	

PROF. 11-1-64

PROFILE - ZUNI ST.

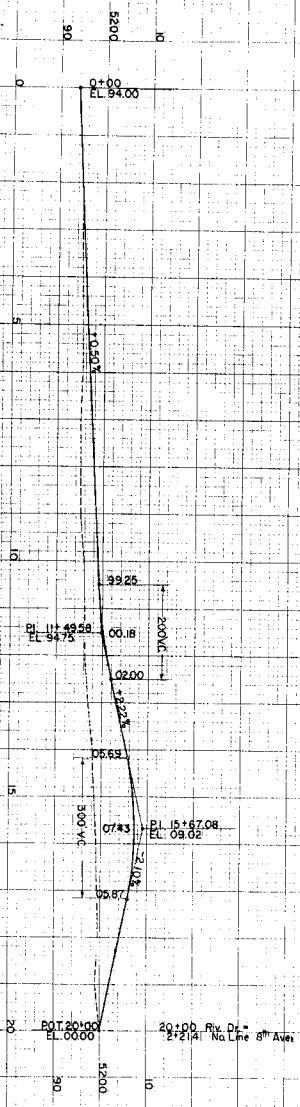

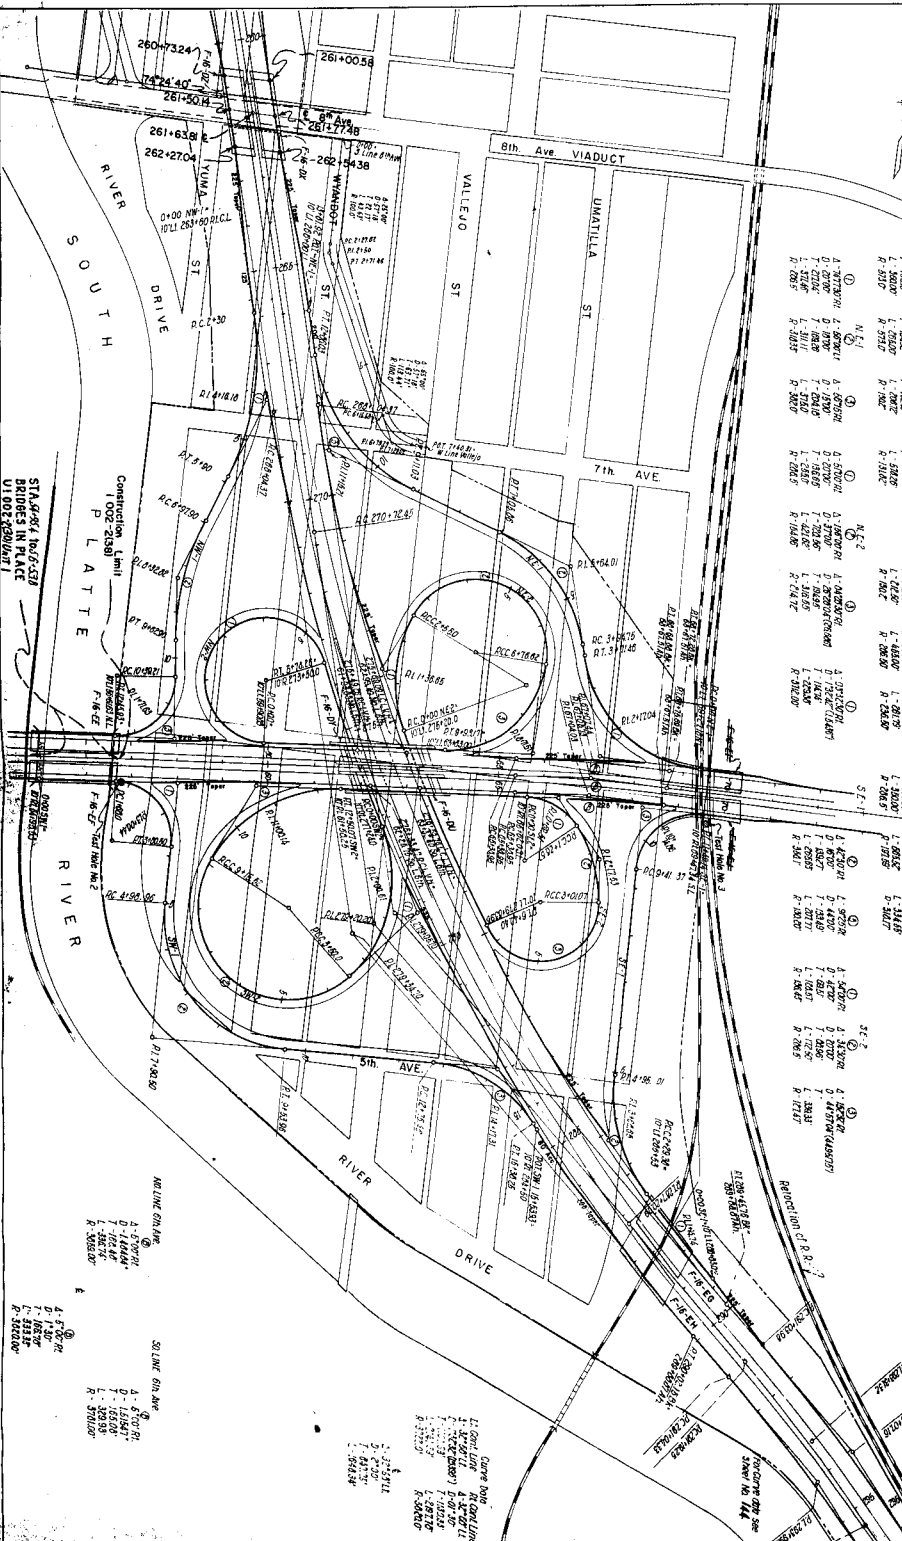






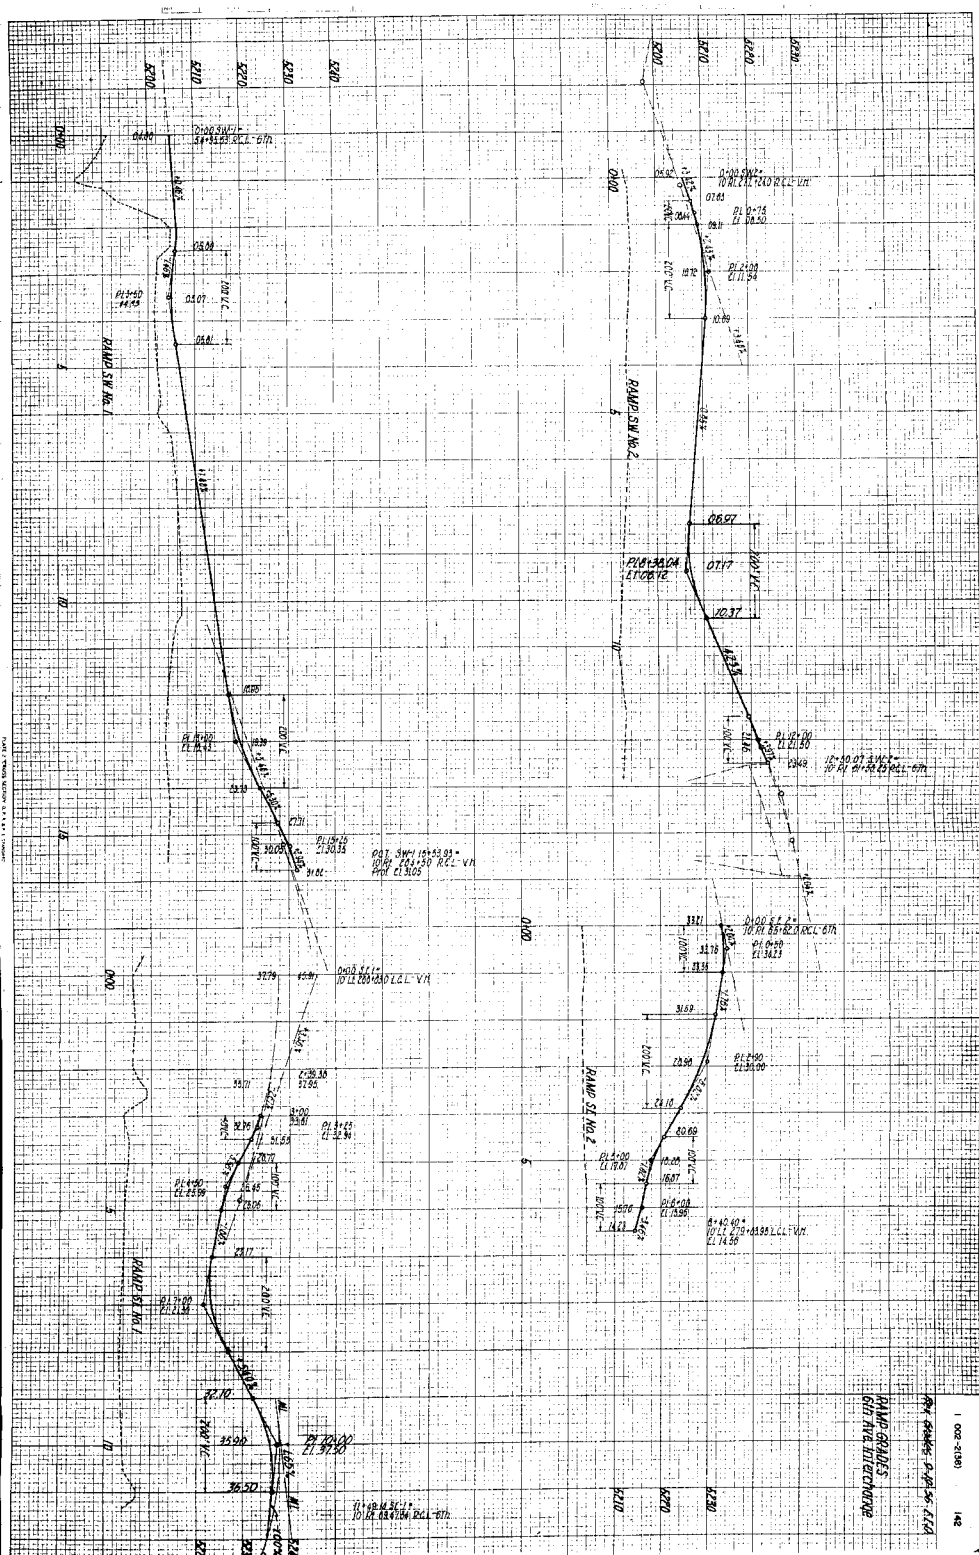

 142
 RAMP GRAD'S




