

COLORADO DEPARTMENT OF TRANSPORTATION


VALMONT ROAD BIKEPATH CONNECTOR FEDERAL AID PROJECT NUMBER MG4058(3) BOULDER COUNTY

SCALE OF PLAN SHEETS: 1" = 20'
SCALE OF PROFILE SHEETS: 1" = 2' (HORIZONTAL)
1" = 2' (VERTICAL)

LENGTH AND DESIGN DATA			
STATION	BIKEPATH	UNIMPROVED	STRUCTURES
STATION 1+00 TO STA. 44+00	1500		
TOTALS			
SUMMARY	UN. FT.	MILES	
BIKEPATH	1500	0.30	
DESIGN DATA			
MINIMUM RADIUS OF CURVE	60'		
MAXIMUM GRADE	4.4%		

INDEX OF SHEETS

- TITLE SHEET
1 PLAN AND PROFILE
2 TYPICAL SECTIONS, TYPICAL SECTION NOTES
3 AND GENERAL NOTES
4 TYPICAL SECTIONS, TYPICAL SECTION NOTES
5 WALL SEAL SHEET
6 TYPICAL SECTIONS, TYPICAL SECTION NOTES
7 PLAN SECTIONS, TYPICAL SECTION NOTES
8 PROFILE SHEET
9 TO 11 CROSS SECTIONS
12 TO 13 CROSS SECTIONS

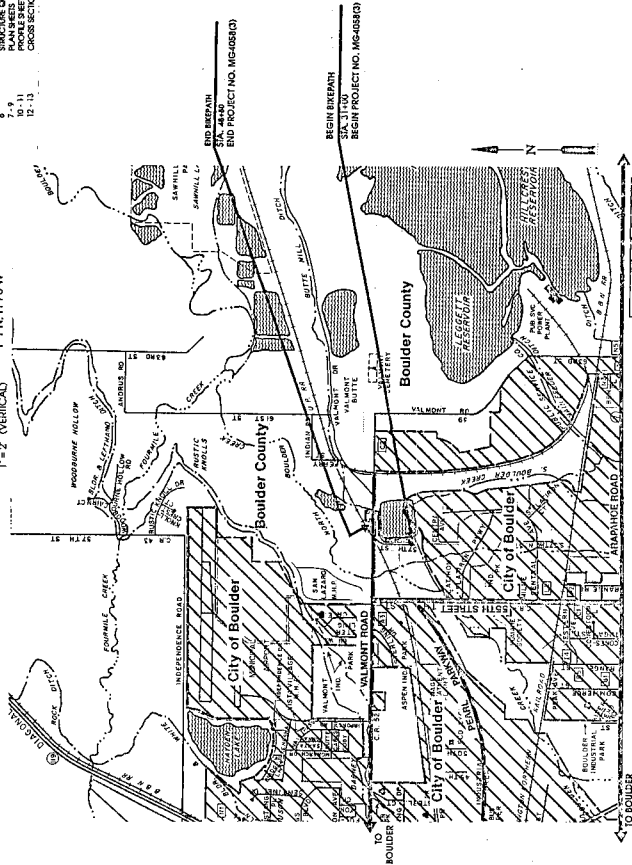

CITY OF BOULDER

Project Management Coordinator	Date
Traffic Engineer	Date

AS CONSTRUCTED INFORMATION	
CONTRACTOR	ENGINEER
PROJECT STARTED	PROJECT COMPLETED
AS CONSTRUCTED INFORMATION	AS CONSTRUCTED INFORMATION
TITLE	DATE

DOT REGION 4 / RRA, CITY OF BOULDER, 10/13

Plan No.	Title	Page
☐ S-612-1	TYPICAL DELINEATOR INSTALLATIONS (14 SHEETS)	75
☐ S-614-1	TYPICAL GROUND SIGN PLACEMENT	79
☒ S-614-2	CLASS I GROUND SIGN INSTALLATIONS	80
☐ S-614-3	CLASS II GROUND SIGN INSTALLATIONS	81
☐ S-614-4	CLASS III SIGNS, LAMINATED ALUMINUM PANELS, AND POST SIGNING TABLE (12 SHEETS)	82
☐ S-614-5	CONCRETE AND METAL PORT DETAILS FOR GROUND SIGNS (12 SHEETS)	84
☐ S-614-6	CONCRETE FOOTINGS AND SIGN ISLANDS FOR CLASS III SIGNS (12 SHEETS)	86
☐ S-614-7	TYPICAL MARKER ASSEMBLY INSTALLATIONS	88
☐ S-614-11	MILEPOST SIGN AND INSTALLATION	89
☐ S-614-12	STRUCTURE NUMBER INSTALLATION (BRIDGE INFORMATION SHEET)	90
☐ S-614-13	STANDARD RAILROAD CROSSING SIGNS AND MARKINGS	91
☐ S-614-20	TYPICAL POLE MOUNT SIGN INSTALLATION	92
☐ S-614-21	CONCRETE BARRIER SIGN POST INSTALLATIONS	93
☐ S-614-30	TYPICAL MULTI-SIGN INSTALLATIONS	94
☐ S-614-32	INTERSTATE ROUTE MARKERS	95
☐ S-614-31	U. S. & COLORADO ROUTE MARKERS	96
☐ S-614-32	AUXILIARY MARKERS	97
☐ S-614-40	TRAFFIC SIGNAL INSTALLATION DETAILS (3 SHEETS)	98
☒ S-614-50	TRAFFIC CONTROL FOR HIGHWAY CONSTRUCTION (4 SHEETS)	101
☒ S-614-51	BARRICADES, DRUMS, CONCRETE BARRIER (TEMP) & VERTICAL PANELS (4 SHEETS)	105
☐ S-627-1	TYPICAL PAVEMENT MARKINGS (3 SHEETS)	106

Plan No.	Title	Page
☐ M-607-1	WIRE FENCES AND GATES (2 SHEETS)	52
☐ M-607-2	CHAIN LINK FENCE (3 SHEETS)	54
☐ M-607-3	BARRIER FENCE	57
☐ M-607-4	DEER FENCE AND GATE (2 SHEETS)	58
☐ M-607-10	PICKET SNOW FENCE	60
☐ M-608-1	CURB RAMPS	61
☐ M-609-1	CURBS AND GUTTERS	62
☐ M-611-1	CATTLE GUARD - WELDED GRILL UNITS - 10' THRU 42' ROADWAYS (12 SHEETS)	63
☐ M-613-1	HIGHWAY LIGHTING (2 SHEETS)	65
☐ M-615-1	EMBANKMENT PROTECTOR, TYPE 3 & 4	67
☐ M-615-2	EMBANKMENT PROTECTOR, TYPE 5	68
☐ M-616-1	IN-ROAD SIGN - M-603 OR M-604 (AS REQUIRED) (12 SHEETS)	69
☐ M-620-1	FIELD LABORATORY - CLASS 1	70
☐ M-620-2	FIELD LABORATORY - CLASS 2	71
☐ M-620-11	FIELD OFFICE - CLASS 1	72
☐ M-620-12	FIELD OFFICE - CLASS 2	73

Plan No.	Title	Page
☒ M-100-1	STANDARD SYMBOLS	1
☐ M-107-1	TEMPORARY EROSION CONTROL	2
☐ M-203-1	APPROACH PILES, FLARING, CUT SLOPE TREATMENT, BRIDGE & CREST WARNING	3
☐ M-203-2	DITCH TYPES	4
☐ M-203-10	SUPERELEVATION OF CURVES - CROWNED HIGHWAYS	5
☐ M-203-11	SUPERELEVATION OF CURVES - DIVIDED HIGHWAYS - SHOULDER PILOT	6
☐ M-203-12	SUPERELEVATION OF CURVES - DIVIDED HIGHWAYS - CENTER PILOT	7
☐ M-203-13	EXCAVATION AND BACKFILL FOR STRUCTURES (12 SHEETS)	8
☒ M-206-1	EXCAVATION AND BACKFILL FOR BRIDGES	9
☐ M-206-2	PLANTING DETAILS	11
☐ M-214-1	CONCRETE PAVEMENT JOINTS	12
☐ M-412-1	STEEL CRIBBING	13
☐ M-504-1	GAINS AND SLOPE MATRESS	14
☐ M-506-1	STRUCTURAL PLATE CULVERT PIPE - H-20 LOADING (12 SHEETS)	15
☐ M-510-1	SINGLE CONCRETE BOX CULVERT	16
☐ M-501-1	DOUBLE CONCRETE BOX CULVERT	18
☐ M-501-2	TRIPLE CONCRETE BOX CULVERT	19
☐ M-501-3	HEADWALL FOR PIPE CULVERTS	20
☐ M-501-10	TYPE "S" SADDLE HEADWALL FOR PIPE CULVERTS	21
☐ M-501-11	HEADWALL, INTERCEPTING HEADWALL AND CULVERT OUTLET PAVING	22
☐ M-501-12	WINDWALLS FOR PIPE OR BOX CULVERTS (12 SHEETS)	23
☐ M-501-20	METAL CULVERT PIPE - H-20 LOADING	24
☐ M-503-1	REINFORCED CONCRETE PIPE	25
☐ M-503-2	PRECAST CONCRETE PIPE	27
☐ M-503-3	CONCRETE AND METAL END SECTIONS	28
☐ M-503-10	PIPE SEWER IN TRENCH	29
☐ M-504-1	INLET, TYPE C	30
☐ M-504-10	INLET, TYPE D	31
☐ M-504-11	INLET, TYPE E	32
☐ M-504-12	CONCRETE INLET, TYPE R	33
☐ M-504-13	CONCRETE INLET, TYPE 13	35
☐ M-504-20	MANHOLES	36
☐ M-504-21	STEPS FOR MANHOLES & INLETS	37
☐ M-506-1	GUARD RAIL, TYPE 3, W-BEAM FOR LOCAL ROADS & STREETS (8 SHEETS)	38
☐ M-506-2	GUARD RAIL, TYPE 4, CONCRETE BARRIER, CAST-IN-PLACE	39
☐ M-506-10	GUARD RAIL, TYPE 4, CONCRETE BARRIER, PRECAST - PORTABLE	40
☐ M-506-11	GUARD RAIL, TYPE 4, CONCRETE BARRIER, PRECAST - PORTABLE	51

THE STANDARD PLAN SHEETS INDICATED HEREON BY A MARKED BOX ARE TO BE USED TO CONSTRUCT THIS PROJECT.

WATER SHALL BE USED AS A DUST PALLIATIVE WHERE REQUIRED. LOCATIONS SHALL BE AS ORDERED BY THE ENGINEER AND WILL BE INCLUDED IN THE COST OF ITEM 203 - UNCLASSIFIED EXCAVATION.

FULL DEPTH OF ALL EMBANKMENTS,
BASES OF CUTS AND FILLS 6 INCHES.

TYPE OF COMPACTION FOR THIS PROJECT WILL BE ASJANTO T99.

THE MINIMUM THICKNESS OF TOPSOIL SHALL BE 4 INCHES. TOPSOIL WILL BE OBTAINED FROM WITHIN THE EXCAVATED PATH AREA AS APPROVED BY THE ENGINEER. TOPSOIL WILL NOT BE PAID FOR SEPARATELY BUT WILL BE INCLUDED IN THE COST OF ITEM 303 - UNCLASSIFIED EXCAVATION.

MEDIUM COVER MATERIAL SHALL BE COLORED WITH DAVIS COLOR "BRICK RED" AND THE CONCRETE SHALL HAVE A ROUGH BROOKED FINISH WITH TROWELLED SURFACES PERPENDICULAR TO THE CENTERLINE AT LENGTHS EQUAL TO THE WIDTHS OF THE SHOULDER MATERIAL.

THE TREE REMOVALS NECESSARY TO PLACE THE PATH SHALL NOT BE PAID FOR SEPARATELY BUT SHALL BE INCLUDED IN THE COST OF CLEARING AND GRUBBING.

THE FOLLOWING TYPES AND RATES SHALL BE USED:

COMMON NAME	BOTANICAL NAME	RATE PL./ACRE ROUND
INTERMEDIATE WHEATGRASS	AGROPYRON INTERMEDIUM	5
WHEATSPICE WHEATGRASS	ELYMUS LANCEOLATUS	6
V. CRITANA SAND DROPSSEED	SPOROBIOLUS CRISTATUS	25

GRAND LOVEGRASS	
SPRINKLE SANDREED	5.
MIDWAY'S GRASS	1
ERAGROSTIS TRICHODES	1
CALAMAGITULA LONGIFOLIA	1
EUTELAZA CURTIPENDULA	1
TOTAL PLS./ACRE SEEDING	13.75

WILDFLOWERS		
BLUE FLAX	LYRUM LEWISII	.5
PERFUMED, GAILLARDIA	GAILLARDIA ARISTATA	1
BLANKETFLOWER		
SCARLET GLOBEFLOWER	SPHARALCEA COCCINEA	25

ITEM	QTY	UNIT PRICE	TOTAL
TOTAL PLS/ACRE WILDFLOWER SEED			1.75
MUTCHING MATERIAL			
NATIVE MAY			
TOTALS			1.8

COMMERCIAL FERTILIZER	
AVAILABLE N	45
AVAILABLE P	115
PROJECT TOTALS	
SEEDING NATIVE	0.1 ACRES
	0.1 ACRES

MULCHING

SEEDING APPLICATION :
MECHANICALLY DRILL 0.25" - 0.50" INTO TOPSOIL.
MULCHING REQUIREMENT AND APPLICATION:
1 1 2/3 TONS OF NATIVE HAY/ACRE MECHANICALLY CRIMPED INTO TOPSOIL.

THIS PROJECT IS BEING CONSTRUCTED ON "CITY OF HOULDER - OPEN SPACE" PROPERTY. THE CONTRACTOR MUST TAKE CARE NOT TO DAMAGE ANY MORE PLANT MATERIAL THAN NECESSARY. ANY DAMAGE OUTSIDE OF THE CONCRETE DRIVEWAY OR SIDEWALK OR PAVEMENT PATH BY MORE THAN 2", OR OUTSIDE OF THE TOE OF SLOPES SHALL BE REPAIRED AT THE CONTRACTORS EXPENSE. THE REPAIRS SHALL INCLUDE THE REPLACEMENT OF ANY SHRUBS OR TREES THAT

ALL REQUIRED PAVEMENT MARKINGS AND ADDITIONAL SIGNING THAT ARE NOT REPAIRED SHALL NOT BE PAID FOR SEPARATELY BUT SHALL BE AT THE CONTRACTORS EXPENSE.


CONCRETE RETAINING WALL FROM STA. 42+20 TO STA. 44+90.

CHANGING JOINTS

VALMONT CONNECTOR PIPEPATH

[illegible]

TYPICAL SECTIONS OF BIKEPATH

1. THE PROPOSED PATHWAY SHALL BE INSTALLED AS SHOWN ON THE ATTACHED DRAWING. THE SHOULDER FOR THE BACHEL PATHWAY SHALL BE SEVERED.
2. BREAK POINTS ON FLOORS AND BOTTOM OF DITCHES SHALL BE ROUNDED FOR A PLEASANT APPEARANCE. SEE STANDARDS FOR DETAILS OF CUT SLOPE TERMINATION, FLARING, AND WEEDING.
3. THE SHOULDER OF BOTH SIDES OF THE BACHEL ARE TO BE A MINIMUM OF 2' AND SHALL BE BACKFILLED AND COMPACTED SUFFICIENTLY TO MINIMIZE SETTLING.
4. THE CONTRACTOR SHALL USE ON SITE MATERIAL AS BACKFILL IN THE BORDER AREA OF THE BACHEL. BORDERS GREATER THAN 2' SHALL NOT BE FORCED WITH THE BACHEL MATERIAL.

IT IS ANTICIPATED THAT THE MATERIAL IN THE BASE OF CUTS AND FILL IN THE AREA OF THE RIVER CHANNEL MAY BE UNDESIRABLE AND WILL NEED TO BE REPLACED. THE REPLACEMENT MATERIAL FOR THIS PURPOSE SHALL BE STRUCTURAL GRAVELL (CRS-1). IT IS ESTIMATED THAT


SHALL BE STRUCTURAL QUALITY SPECIALLY IT IS ESTIMATED THAT 55 CU. YDS. WILL BE NEEDED FOR THIS PURPOSE. THIS QUANTITY HAS BEEN CARRIED FORWARD TO THE STRUCTURE QUANTITIES TABULATION.

1/8" SAMPLE PORT

1

BIKEPATH JOINT DETAIL

1000

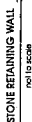[illegible]


STONE REPAIRING WALL QUANTITIES ^a				STRUCTURE TYPE	STRUCTURE ELEVATION CU. YD.	STRUCTURE TYPE CU. YD.
STATION	SO. FT.	WALL CU. YD.	205	27	11	
43 + 15 TO 43 + 97						
44 + 35 TO 45 + 15	400			74	23	
TOTAL	605	101			34	

▲ Carried to Structure Quantities tabulation.

CONSTRUCTION TRAFFIC SIGNS				OTHER SERVICES		
SIGN	SIGN CODE	LEGEND	DIMENSIONS	PAVEMENT		PROJECT TOTALS
				A	B	
48 W20 - 1	48 W20 - 1	ROAD CONSTRUCTION (W20)	48" x 48"	2	10	
48 W20 - 4	48 W20 - 4	ONE LANE ROAD NARROW	48" x 48"	1	4	
48 W20 - 7a	48 W20 - 7a	FLAGGER SIGNAL	48" x 48"	7	25	
600 20 - 2	600 20 - 2	END CONSTRUCTION	60" x 24"	2		
TOTALS				9		

ANY TRAFFIC CONTROL SUPERVISION AND FLAGGING WILL NOT BE PAID FOR SEPARATELY, BUT SHALL BE INCLUDED IN PDAS #630

DIVISION OF HIGHWAYS
WALMONT CONNECTOR BIKEWAY
WALL DETAILS,
EARTHWORK TABULATION, AND
CONSTRUCTION TRAFFIC SIG-
TABULATION

 

not to use

STA 1437016400 01

QUANTITIES PER FOOT OF WALL (LENGTH)
CLASS B CONCRETE: 8.667 FT.³/FT. (0.3210 CU. YD./FT.)

11/16/11 09:33:16 AM

CONCRETE DIVIDER WALL QUANTITIES
CONCRETE = 65 CU YD

STEEL • 6829 LBS.
STRUCTURAL PVC • 180 CM 1.50

STRUCTURAL BACKFILL (CL2) = 145 CU.

FOUNDATION INFORMATION

EQUIVALENT FLUID PRESSURE = 60 psl


*Excess excavation to become the property of the contractor and shall be disposed of by him or no cost to the project.

NO REVISIONS	REVISED	VOID	AS CONSTRUCTED
REGIONAL OFFICE REGION NO.			DIVISION COLORADO
PROJECT NO. MG 4058(3)			SHEET NO. 6



CALL UTILITY NOTIFICATION
CENTER OF COLORADO
1-800-822-1837
"534-5700" (T)
FOR THE UTILITY SERVICE

KNOW UTILITIES WITHIN THE LIMITS OF THIS PROJECT ARE:
SEWER, WATER, GAS, CABLE, AND TELEPHONE. ALL UTILITIES
SHOWN ON THIS PLAN ARE BASED ON RECORD DRAWINGS AND
FIELD SURVEY. ANY CHANGES TO THESE UTILITIES
MUST BE MADE BEFORE CONSTRUCTION BEGINS.

STA. 31+00 TO STA. 32+00.17, REMOVE 125 IN. FI.
OF FENCE. AT 32+05 ADD 1 EACH END POST.

STA. 31+05 TO STA. 32+00.17
ADD BERM, SEE DETAIL ON THIS SHEET

STA. 31+05 TO STA. 32+00.17
ADD BERM, SEE DETAIL ON THIS SHEET

STA. 31+00 TO 34+80, RT. & LT.
REQUIRED 210' SQ. YDS. OF CONCRETE BERMWAY

STA. 31+00 TO 34+80, RT. & LT.
REQUIRED 110 TONS AC. (CL. 7) (SPEC.)



STA. 34+00 TO STA. 35+00.17, REMOVE 175 IN. FI.
OF FENCE. ADD 2 END POSTS 1 AT EACH END.

STA. 34+00 TO STA. 35+00.17,
REMOVE 20 SQ. YD. OF ASPHALT

STA. 34+00 TO STA. 35+00.17,
ADD BERM, SEE DETAIL THIS SHEET

STA. 34+05, RESET GROUND SIGN, RT.


STA. 34+05, RESET GROUND SIGN, RT.

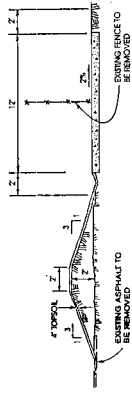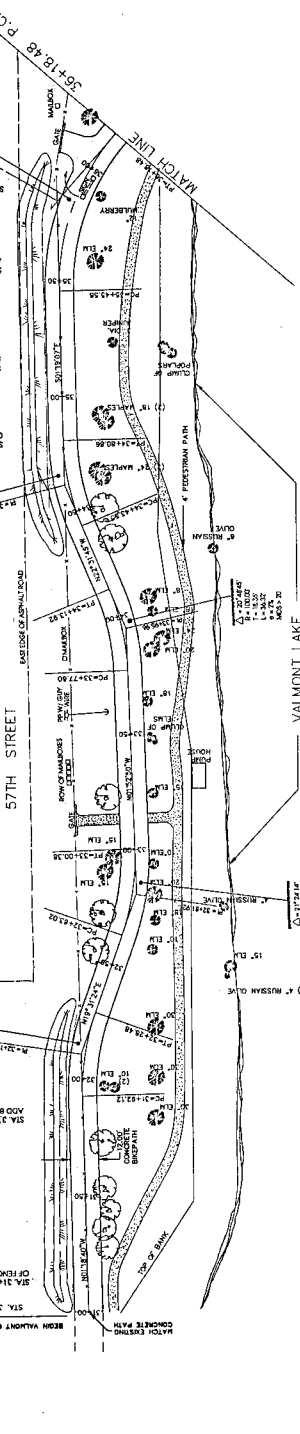


BERM DETAIL
STA. 31+05 TO STA. 32+00.17
STA. 34+00 TO 34+80.17


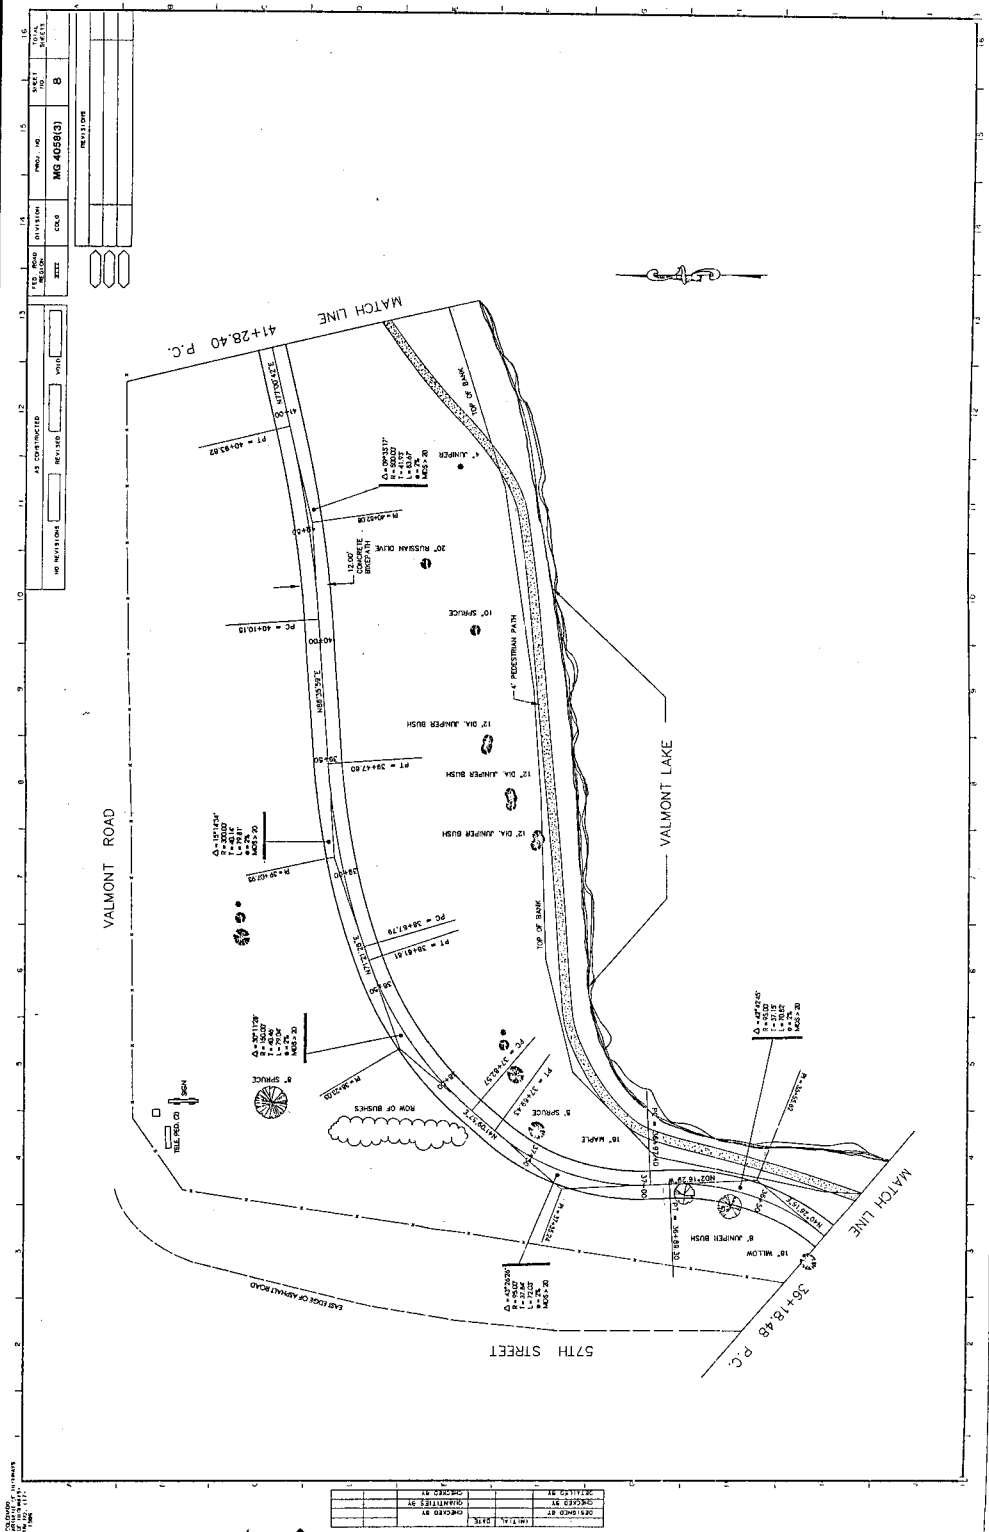

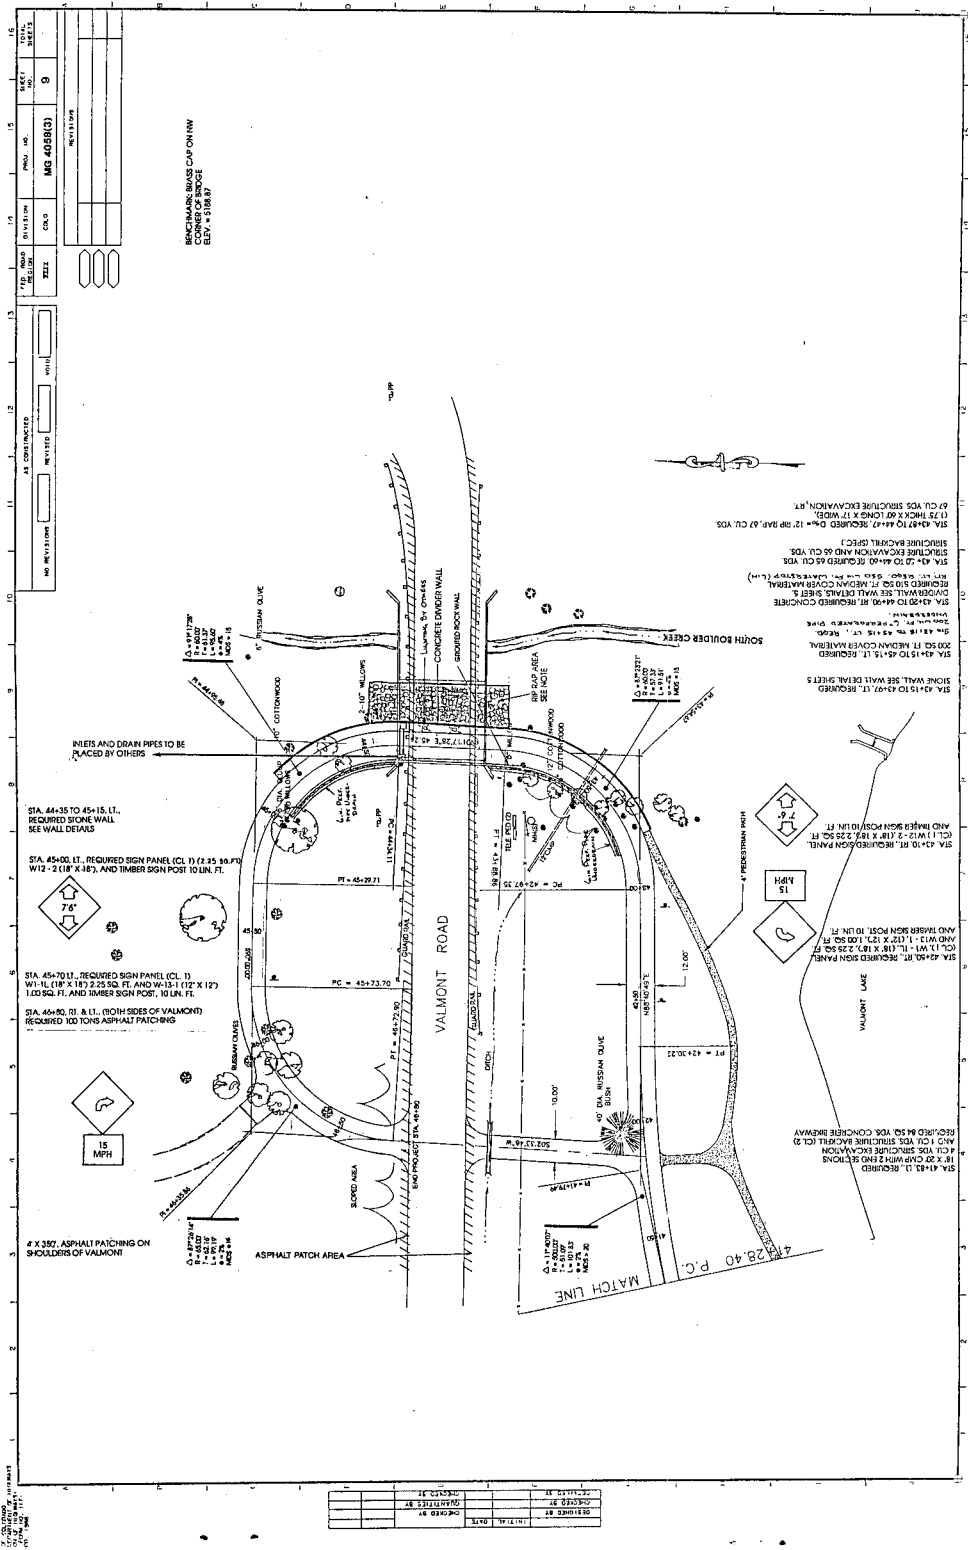

NO. REVISION	REVISION	DIVISION	PROJECT NO.	SHEET
		MG 4058(3)	10	

REVISIONS	




VALMONT CONNECTOR BIKEPATH
STA. 29+00 TO STA. 30+00

VALMONT CONNECTOR BIKEPATH
STA. 30+00 TO STA. 40+00

SCALE: HORIZONTAL: 1" = 20'
VERTICAL: 1" = 2'

DESIGNED BY	CHECKED BY	DATE

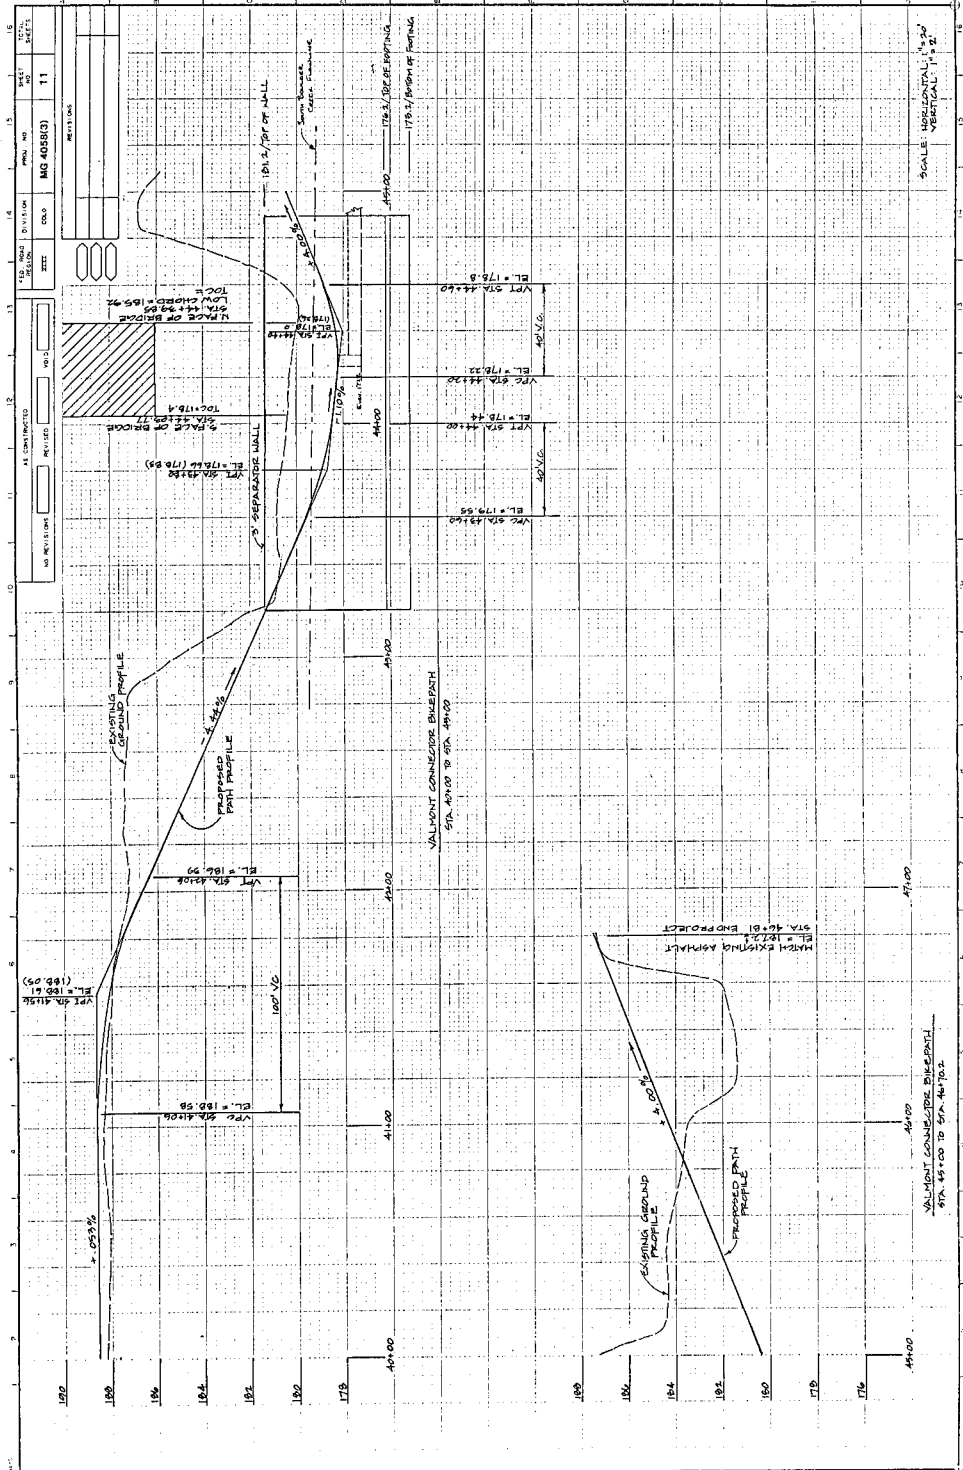

SCALE: HORIZONTAL 1" = 20'
VERTICAL 1" = 2'

SCALE	1" = 20'