

RIGHT OF WAY PLAN OF PROPOSED
FEDERAL AID PROJECT NO. MR 1650 (1)
58 TH AVE. & WASHINGTON ST.
ADAMS COUNTY

RIGHT OF WAY

INFORMATION OBTAINED FROM AVAILABLE COUNTY RECORDS

SCALE OF ORIGINAL DRAWINGS

PLAN SHEETS 1" = 50'

ROW LENGTH OF PROJECT = 460 FT.

INDEX OF SHEETS

SHEET NO. 1	TITLE SHEET
2	TABULATION OF PROPERTIES
3	PLAN SHEET SHOWING R.O.W. REQUIRED

APR 18 1984



DIVISION OF HIGHWAYS	
APPROVED:	
<i>[Signature]</i>	DATE
DISTRICT ENGINEER	

DEPARTMENT OF TRANSPORTATION	
FEDERAL HIGHWAY ADMINISTRATION	
APPROVED: _____	DATE _____
DIVISION ADMINISTRATOR	

[illegible]

[illegible]

APR 18 1984


PNT. NO.	OFFSET	STATION: WASHINGTON
52	50.00' Rt.	164+87.00
55	56.00' Rt.	170+53.05
77	90.00' Lt.	172+76.89
78	90.00' Lt.	175+13.34
69	50.00' Lt.	175+13.21
202	50.00' Rt.	165+87.00
204	50.00' Rt.	166+77.00
206	50.00' Rt.	168+17.00
208	50.00' Rt.	168+77.00

PNT. NO.	OFFSET	STATION: 58th Ave.
74	60.00' Rt.	3+30.17
76	60.00' Rt.	1+60.17
114	60.00' Rt.	4+96.17
115	60.00' Rt.	3+80.17
117	60.00' Lt.	-0+80.00
129	46.00' Lt.	5+92.87
130	51.00' Lt.	5+92.86
131	51.00' Lt.	2+84.00
132	46.00' Lt.	2+84.00
127	39.98' Lt.	5+92.89

FEDERAL ROAD REGION NO.	DIVISION	PROJ. NO.	SHEET NO.	TOTAL SHEETS
VIII	COLORADO	MR 1650(1)	3	3

REVISIONS	
10-13-83 Deleted Parcel 2	D6
3-26-84 Add TE-5, TE-6, TE-7, TE-8	D6

RIGHT OF WAY	
58TH AVE. & WASHINGTON ST.	
12	30

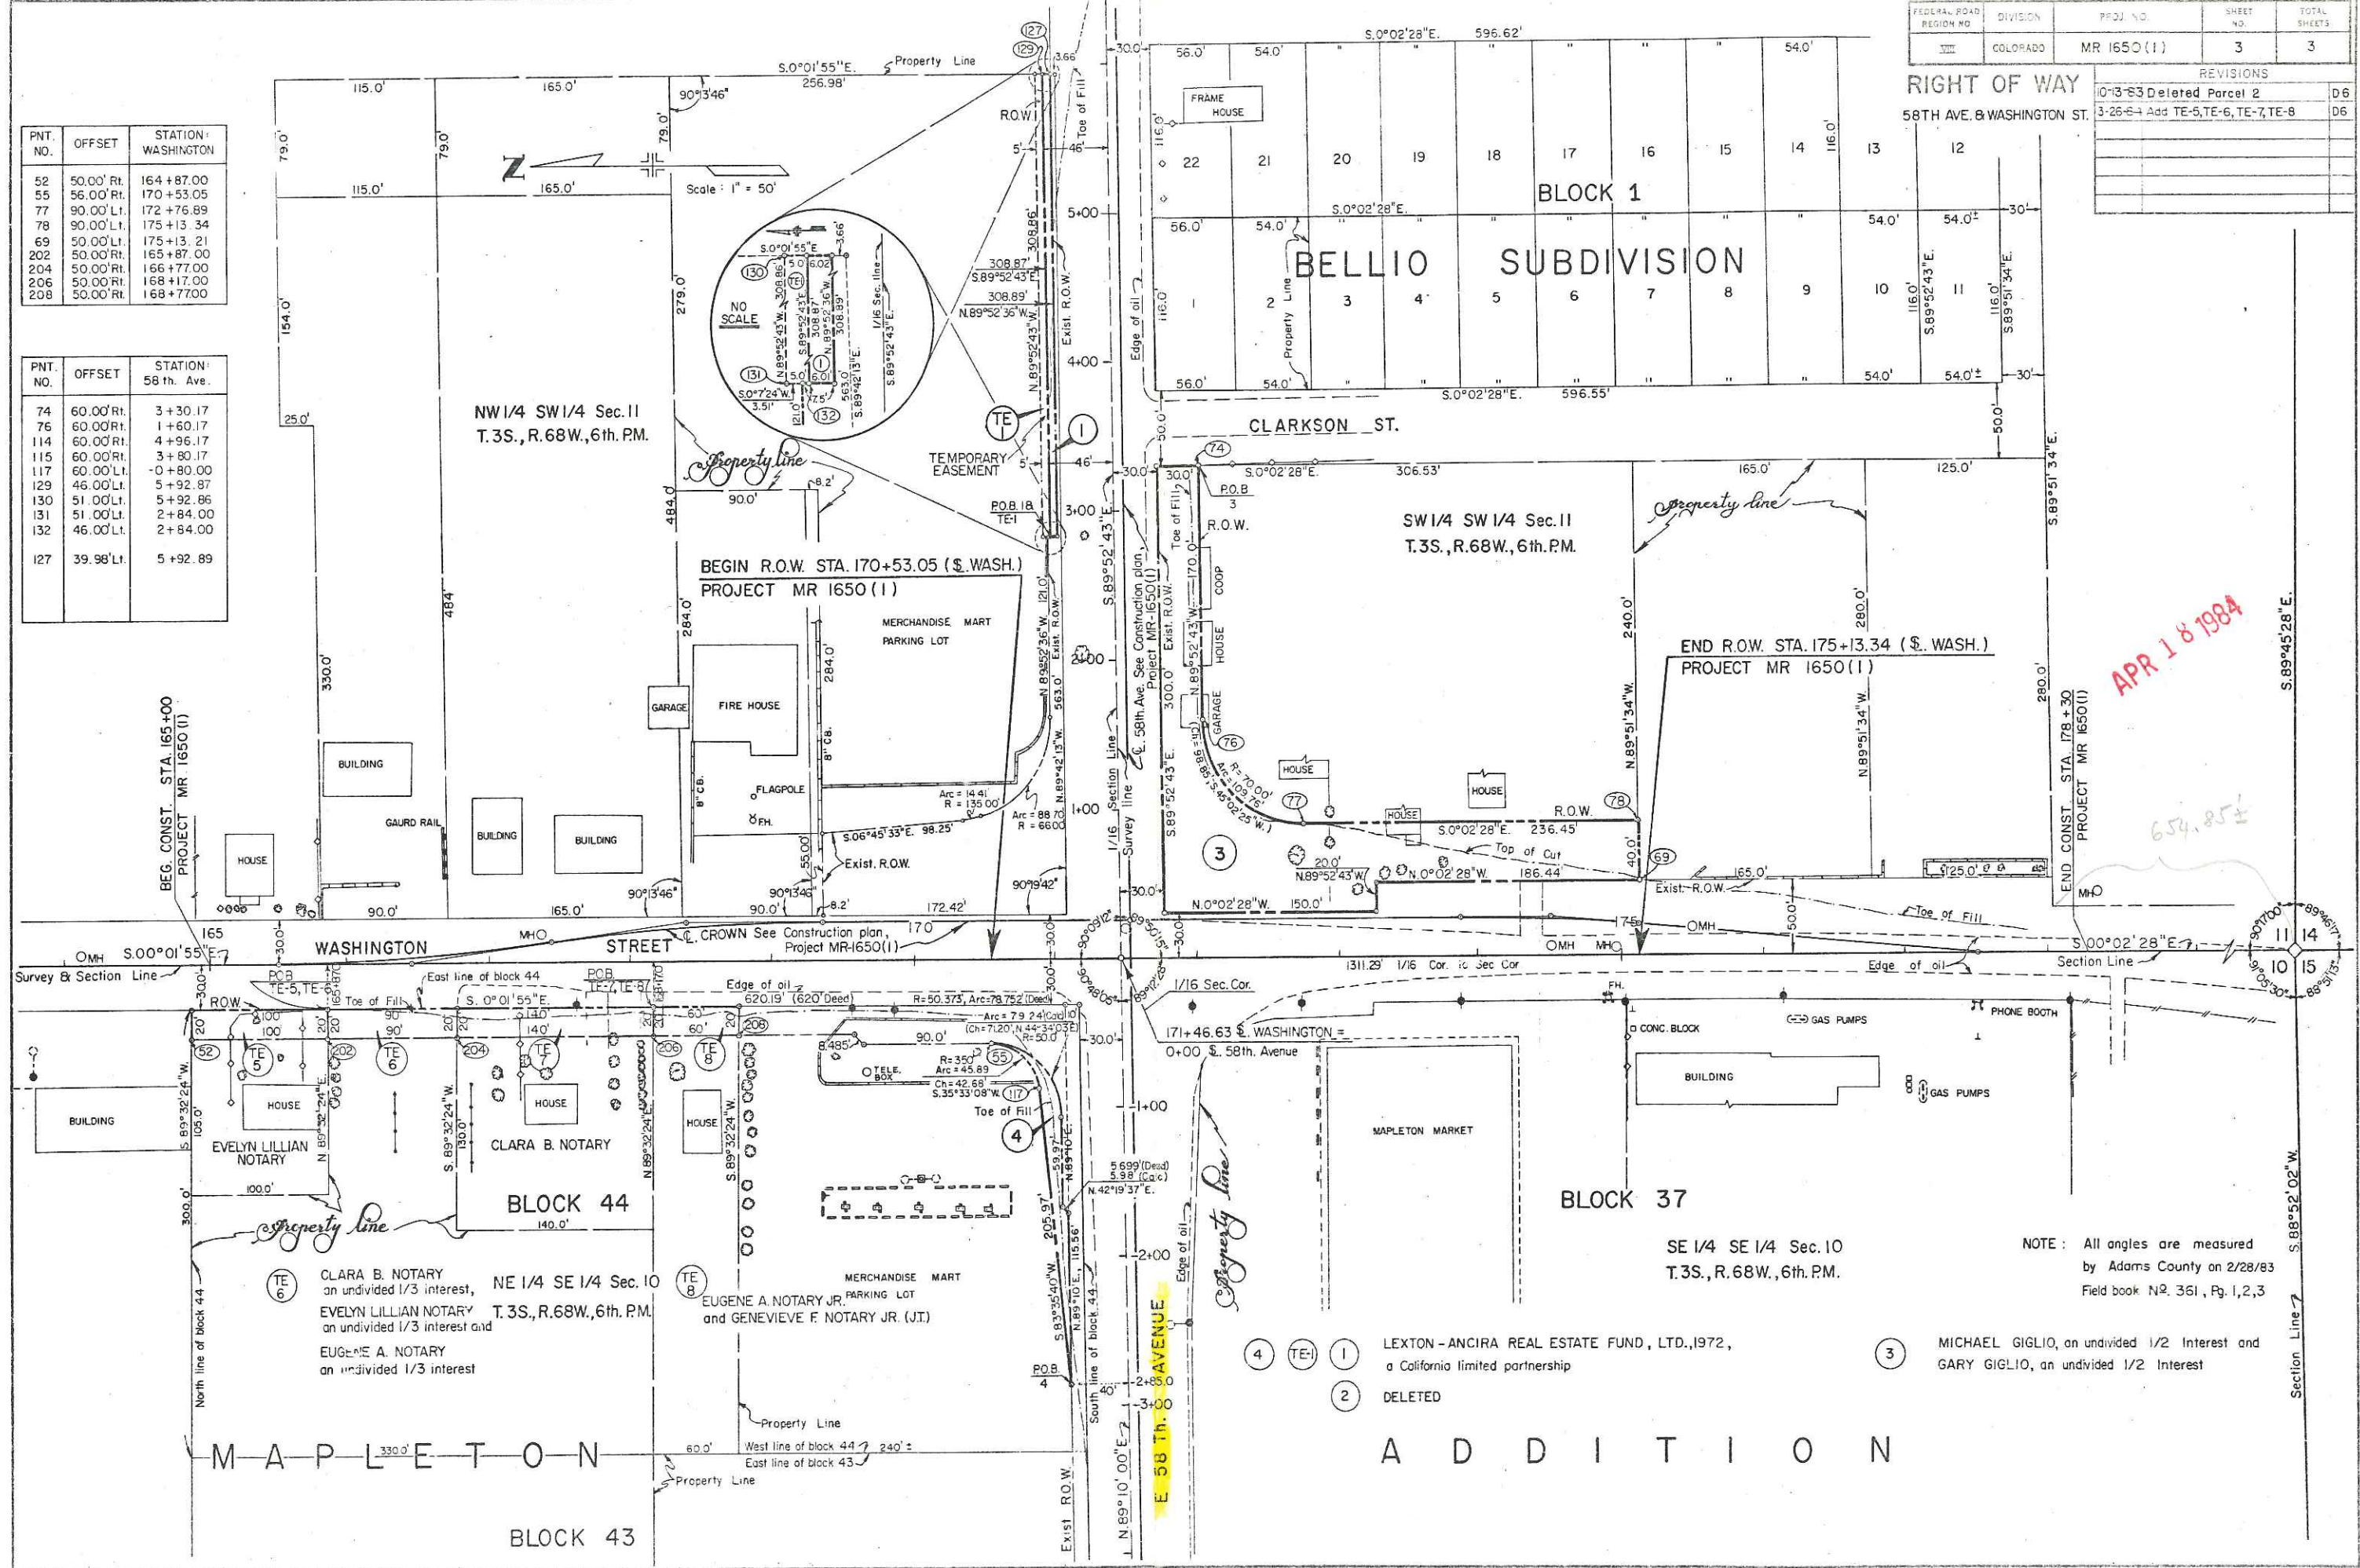

MAPLETON

BLOCK 43

A D D I T I O N

NOTE: All angles are measured by Adams County on 2/28/83 Field book N2. 361, Pg. 1, 2, 3

4 (TE-1) 1 LEXTON-ANCIRA REAL ESTATE FUND, LTD., 1972, a California limited partnership
2 DELETED

3 MICHAEL GIGLIO, an undivided 1/2 Interest and GARY GIGLIO, an undivided 1/2 Interest