

STATE DEPARTMENT OF HIGHWAYS

DIVISION OF HIGHWAYS—STATE OF COLORADO

CONVENTIONAL SIGNS

County Line
Township or Range Line
Land Lines
Property or Tract Line
City Limits
Railroad
Existing Road
New Road

Control of Access
Access denied by Deed
Right of Way Line
Protected by Freeway (Virgin Location)
Top of Cuts
Toe of Fills
Barbed Wire Fence
Chain Link Fence
Woven Wire-Combination Fence
Snow Fence
Wood Fence
Deer Fence

Trees
Deciduous
Coniferous

Tel. & Teleg. Lines
Electric Lines
Elec. Trans. Tower
Buried Tel. Cable
Buried Electric Cable
Gas Main
Oil Main
Water Main
Sanitary Sewers
Storm Sewers

Road Approaches
Section Corner
Center of Section

Culverts & Drains
Proposed
Existing
Proposed
Existing (To be dashed)
Bridges
Existing (To be dashed)

RIGHT OF WAY PLAN OF PROPOSED FEDERAL AID PROJECT NO. MR 1687(2) STATE HIGHWAY NO. 40 ADAMS COUNTY RIGHT OF WAY

SCALE OF ORIGINAL DRAWINGS


PLAN SHEETS 1"=20'
OWNERSHIP MAPS 1"=

R.O.W. LENGTH OF PROJECT = 0.49 mile

INDEX OF SHEETS

SHEET NO. 1 TITLE SHEET
2. TABULATION OF PROPERTIES
3-8. PLAN SHEET SHOWING R.O.W.,
REQUIRED

DISTRICT NO. 6
PRELIMINARY PLANS
SUBJECT TO CHANGES
DATE

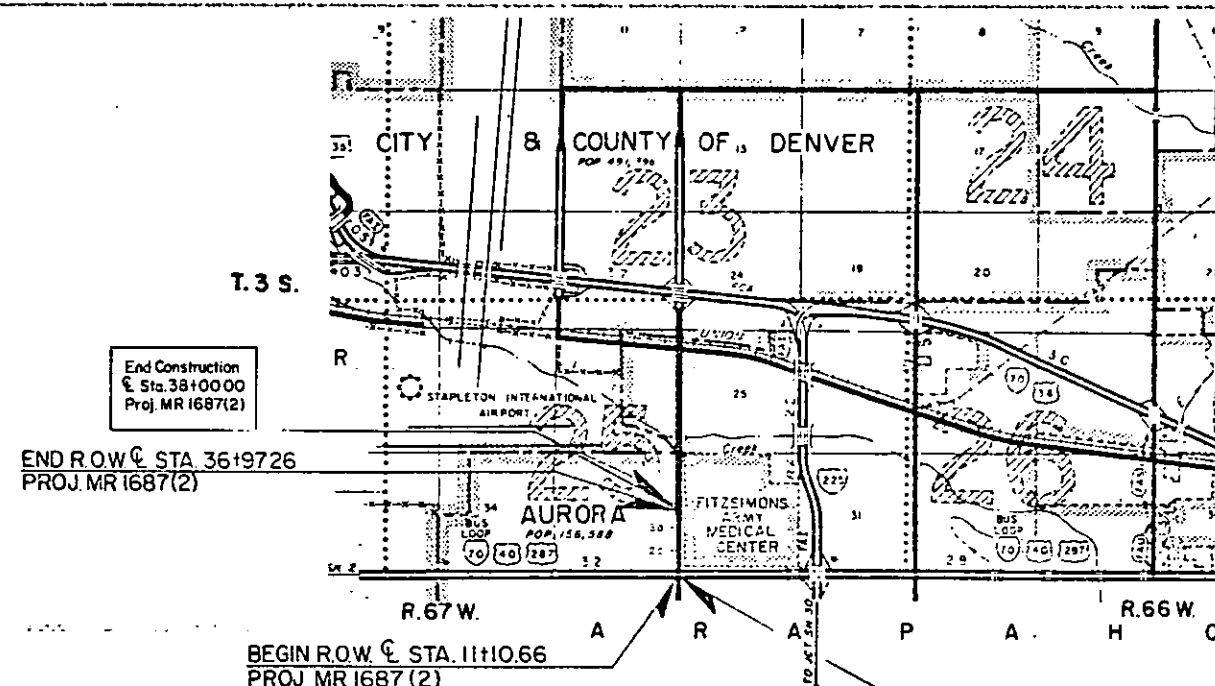

End Construction
Sta. 38+00.00
Proj. MR 1687(2)

END R.O.W. @ STA 36+97.26
PROJ. MR 1687(2)

BEGIN R.O.W. @ STA. 11+10.66
PROJ. MR 1687(2)

Begin Construction
Sta. 10+00.00
Proj. MR 1687(2)

SCALE IN MILES
SCALE IN KILOMETERS

DIVISION OF HIGHWAYS
APPROVED:
DISTRICT ENGINEER
DATE

DEPARTMENT OF TRANSPORTATION
FEDERAL HIGHWAY ADMINISTRATION
APPROVED:
DIVISION ADMINISTRATOR
DATE

S.H. NO. 40

FED. ROAD REGION	SECTION	PROJ. NO.	SHEET NO.	TOTAL SHEETS
VIII	COLO.	HR 1687(2)	2	


[illegible]

DISTRICT NO. 6
APR 11 1968
DATE APR 11 1968


S.E. 1/4, SEC. 35.
 T. 3 S., R. 67 W.

FED. ROAD REGION	DIVISION	PROJ. NO.	SHEET NO.	TOTAL SHEETS
10	COLO.	MR 1687(2)	3	

RIGHT OF WAY

PEORIA ST.
 COLFAX-NORTH

REVISIONS	
2/18/85	REVISION 1
2/18/85	REVISION 2

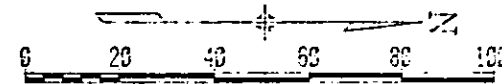

SECTION LINE
 E. COLFAX

BEGIN R.O.W. C STA. 11+10.66
 PROJ. MR 1687(2)

EXISTING R.O.W. (1985)

BEGIN CONSTRUCTION
 C STA. 10+00
 PROJ. MR 1687(2)

PEORIA STREET

N. 0° 00' 00" E.

SECTION LINE

SURVEY LINE

R.O.W. PRIOR TO 1984

R.O.W. PRIOR TO 1985

R.O.W. (REV)

FITZSIMONS
 ARMY MEDICAL
 CENTER

DISTRICT NO. 6
 SUBJECT TO CHANGES
 DATE

S.E. 1/4, SEC. 36.
 T. 3 S., R. 67 W.

OWNER
 DEPARTMENT OF THE ARMY,
 U.S. ARMY INSTALLATION KNOWN
 AS FITZSIMONS ARMY HOSPITAL,
 COLORADO

STATE OF COLORADO
STATE DEPARTMENT OF HIGHWAYS
DIVISION OF HIGHWAYS
DESIGN FOR CONSTRUCTION
REV. OCT. 1984


S.E. 1/4, SEC. 35.
T. 3 S., R. 67 W.

FED. ROAD REGION	DIVISION	PROJ. NO.	SHEET NO.	TOTAL SHEETS
XIII	COL.	NR 1587(2)	4	

RIGHT OF WAY

PEORIA ST.
CALFA-NORTH

REVISIONS		
3/6/85	REVISE 1	DS
4/9/85	REVISE 1 REV.	DS

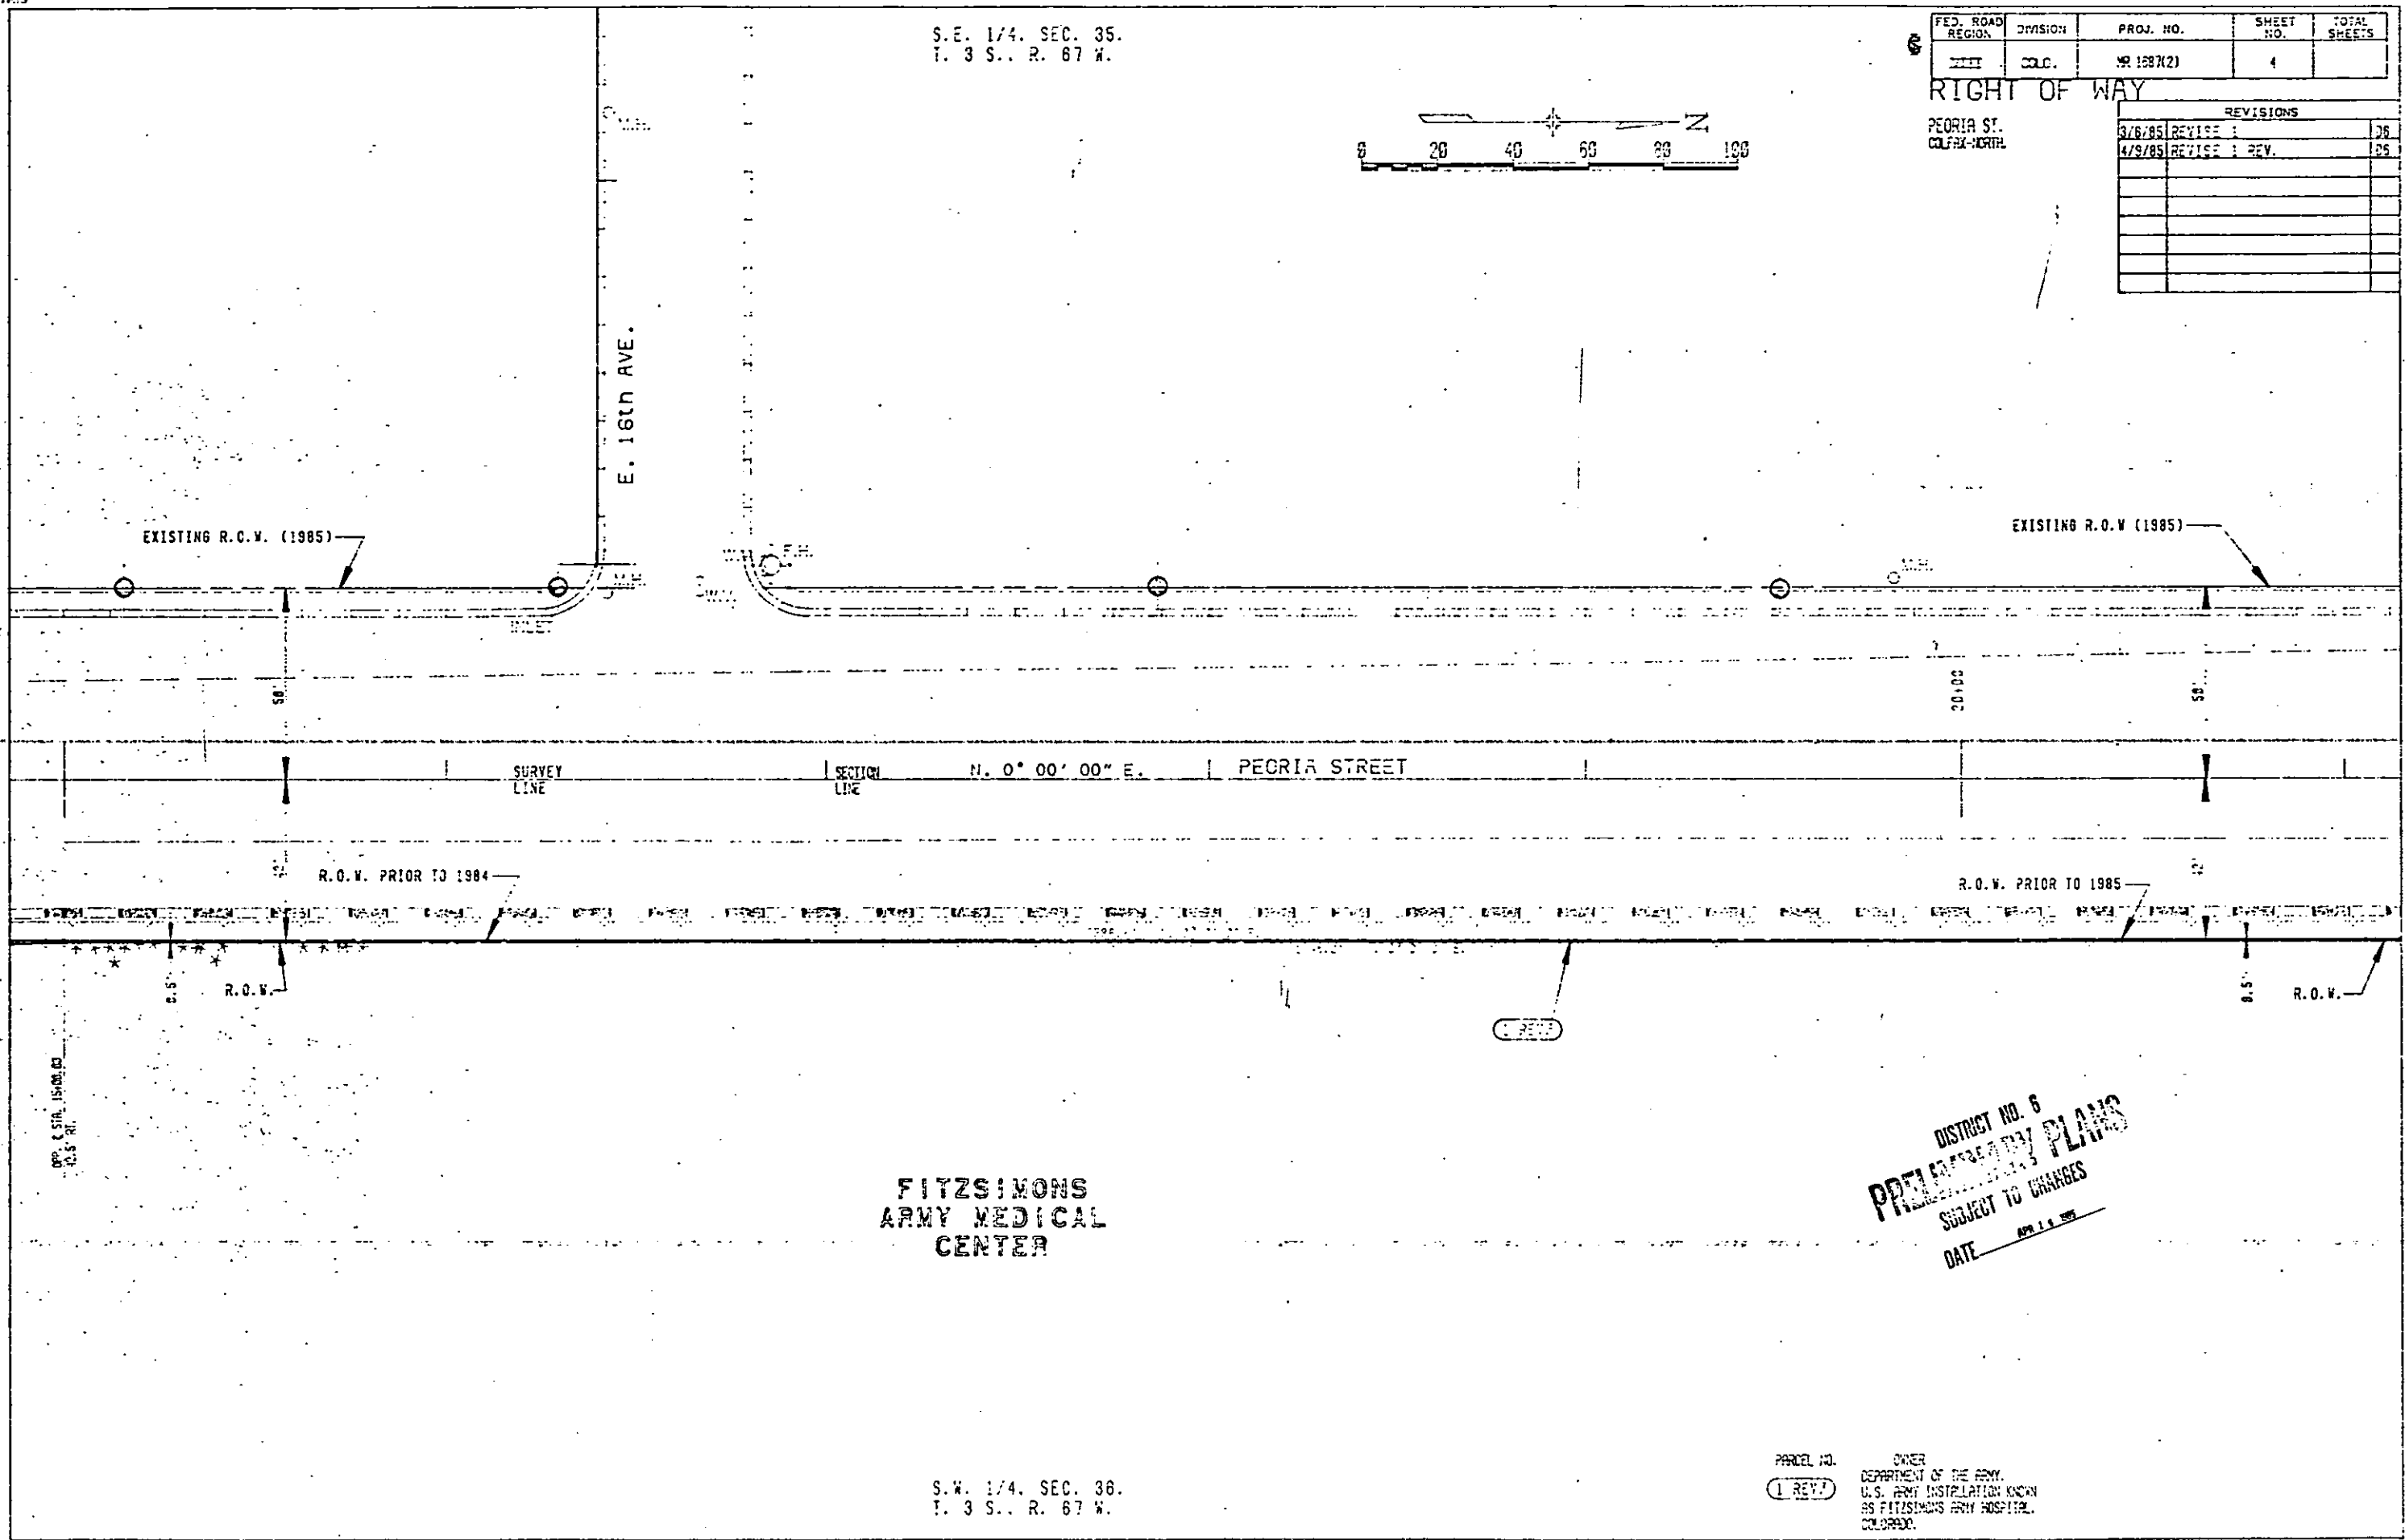

FITZSIMONS
ARMY MEDICAL
CENTER

DISTRICT NO. 6
PRELIMINARY PLANS
SUBJECT TO CHANGES
DATE APR 14 1985

S.W. 1/4, SEC. 36.
T. 3 S., R. 67 W.

PARCEL NO. OWNER
(1 REV.) DEPARTMENT OF THE ARMY
U.S. ARMY INSTALLATION KNOWN
AS FITZSIMONS ARMY HOSPITAL
COLORADO

NO NUMBER ON THE 1985 SURVEY (TOWN, P. 18413, 18414, 18415, 18500)



S.E. 1/4, SEC. 35.
 T. 3 S., R. 67 W.

FED. ROAD REGION	DIVISION	PROJ. NO.	SHEET NO.	TOTAL SHEETS
VIII	CLD.	HR 1587(2)	5	

RIGHT OF WAY

PEORIA ST.
 COLORADO

REVISIONS		
3/25/85	REVISION 1	25
4/15/85	REVISION 1 REV.	25

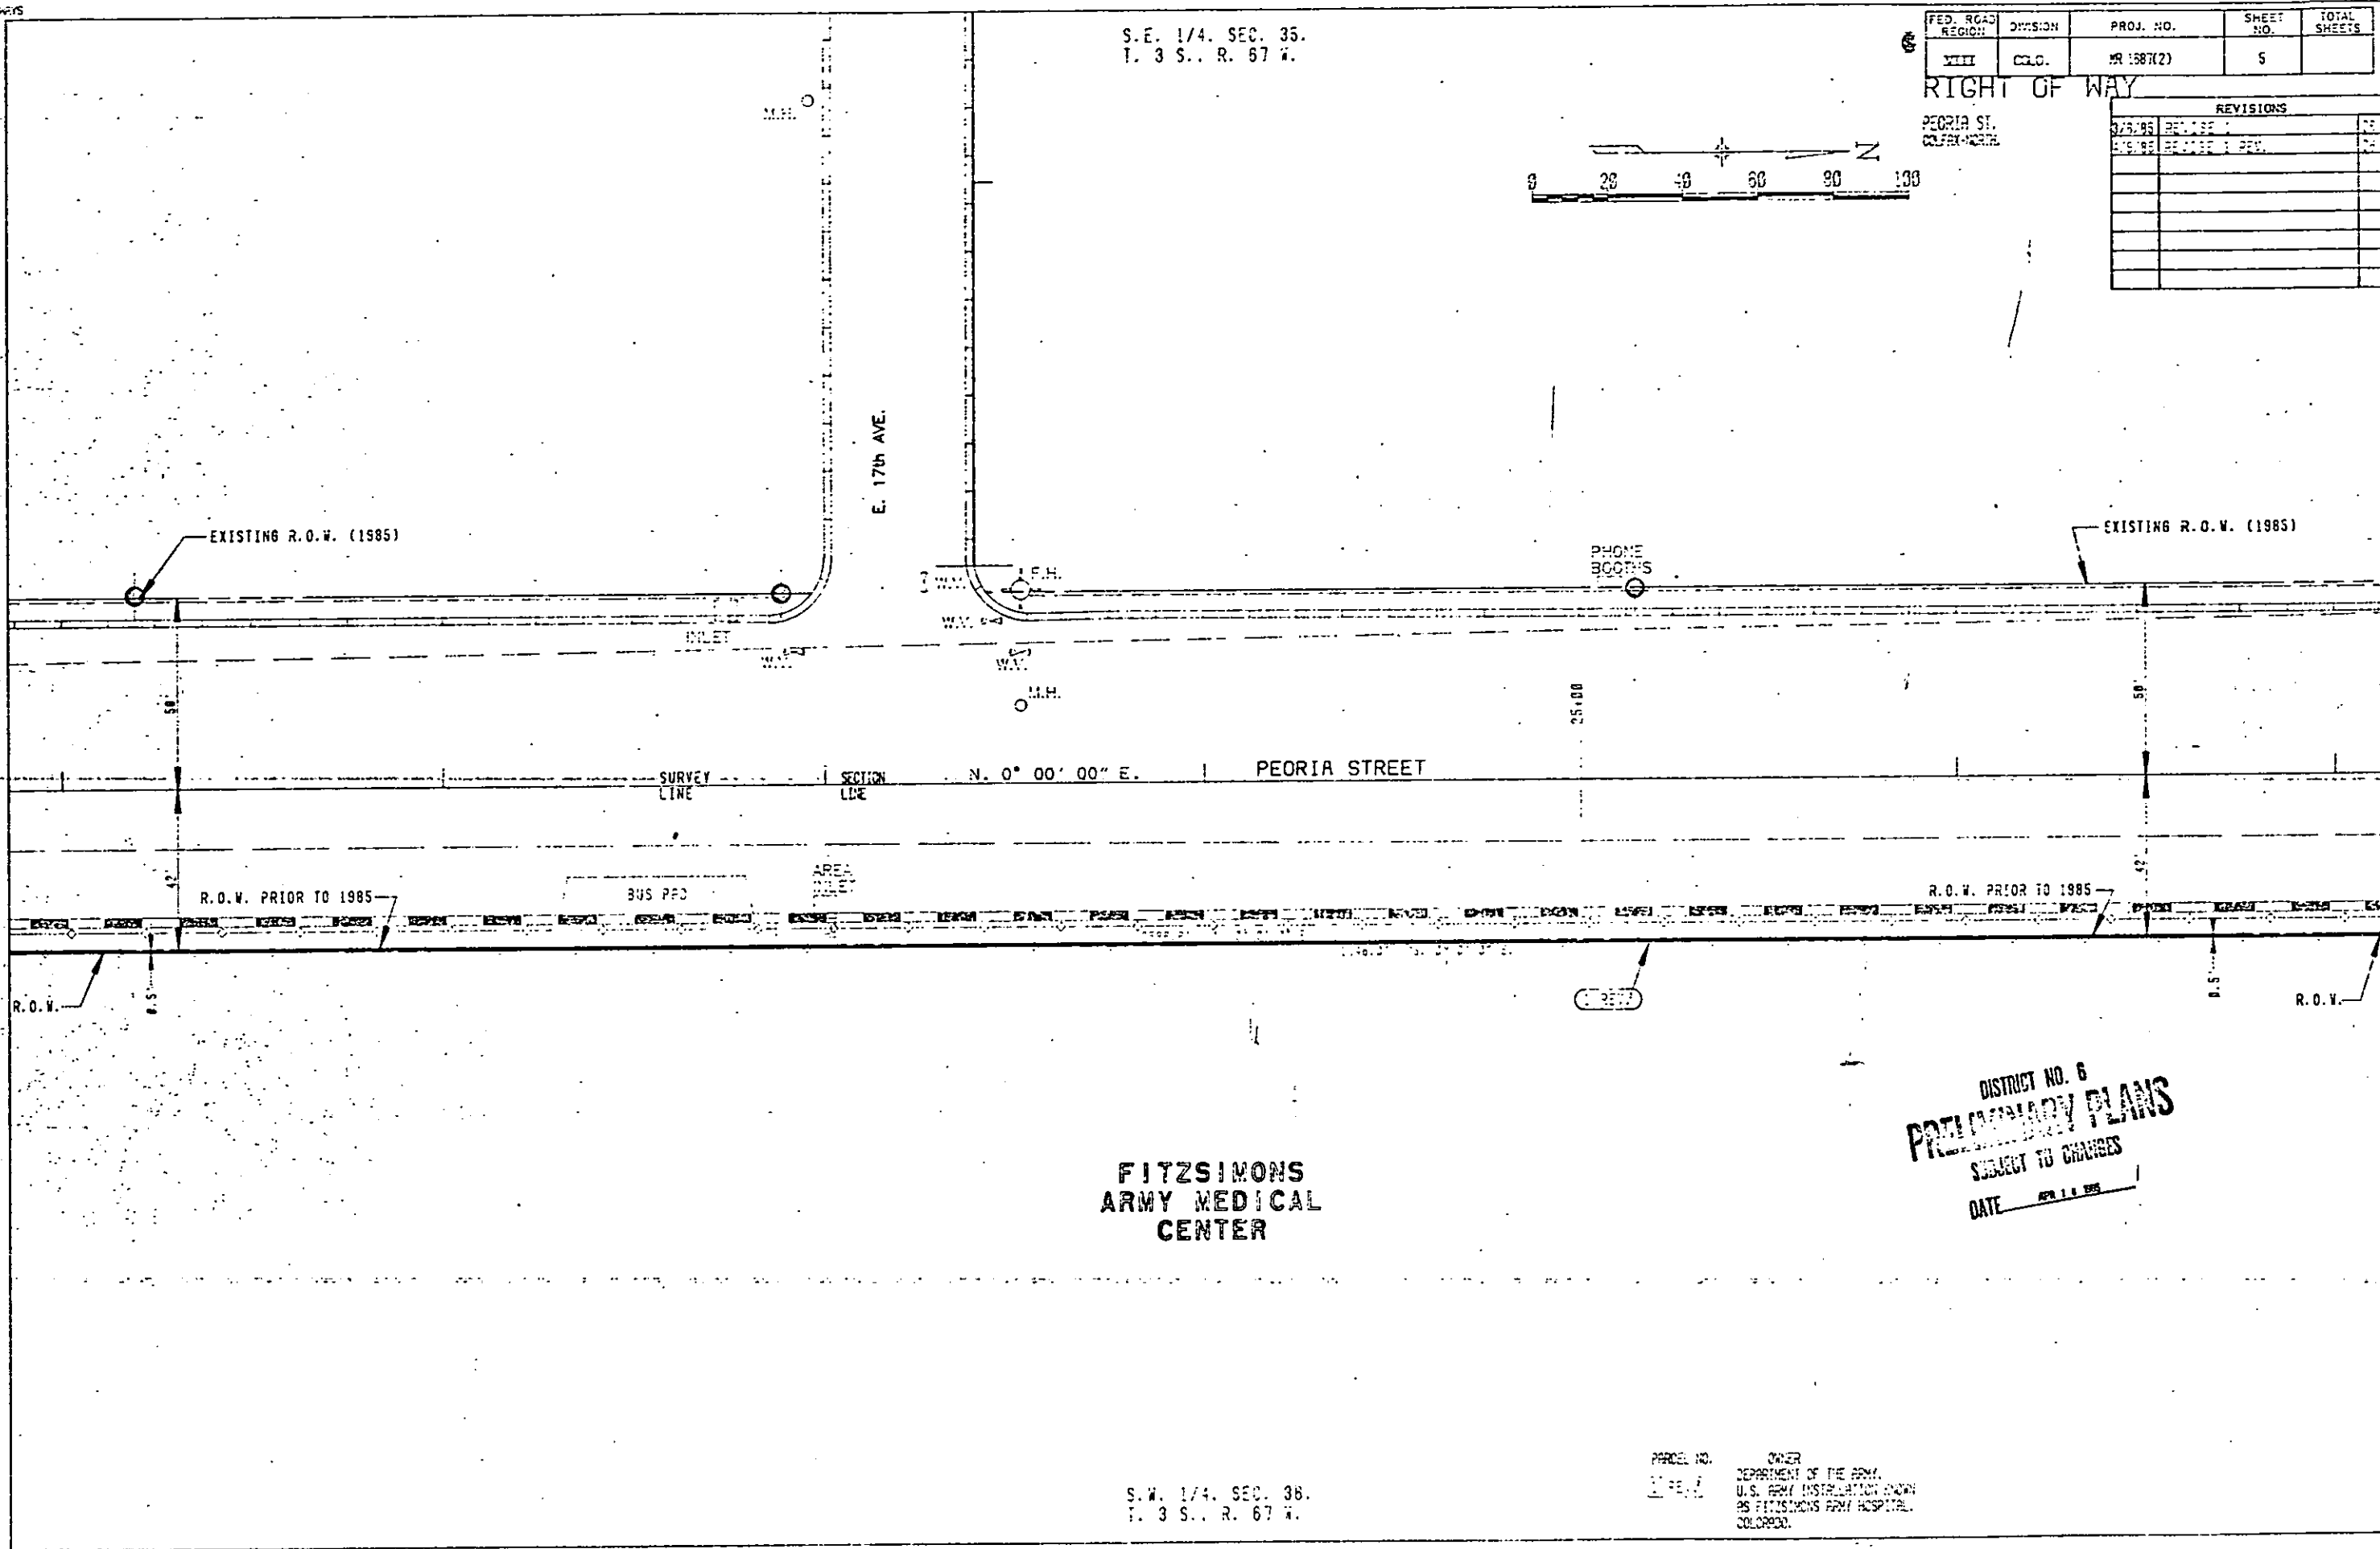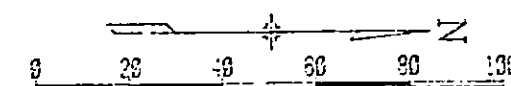

FITZSIMONS
 ARMY MEDICAL
 CENTER

DISTRICT NO. 6
PRELIMINARY PLANS
 SUBJECT TO CHANGES
 DATE APR 11 1985

S.W. 1/4, SEC. 36.
 T. 3 S., R. 67 W.

PARCEL NO. OWNER
 95 FITZSIMONS ARMY HOSPITAL
 COLORADO

NO PLANS 04/11/85 DUAL: (URRW, PJ, B4113, ROK, H206, PLAU) R04SHS

STATE OF COLORADO
DEPARTMENT OF TRANSPORTATION
DIVISION OF HIGHWAYS
DESIGN SECTION
REV. OCT. 1984



S.E. 1/4, SEC 35.
T. 3 S., R. 67 W.

FED. ROAD REGION	DIVISION	PROJ. NO.	SHEET NO.	TOTAL SHEETS
III	C.O.D.	NR 1697(2)	6	

RIGHT OF WAY

PEORIA ST. COLONY-NORTH

REVISIONS	
3.8.85	DESIGN : 1
4.9.85	DESIGN : REV.

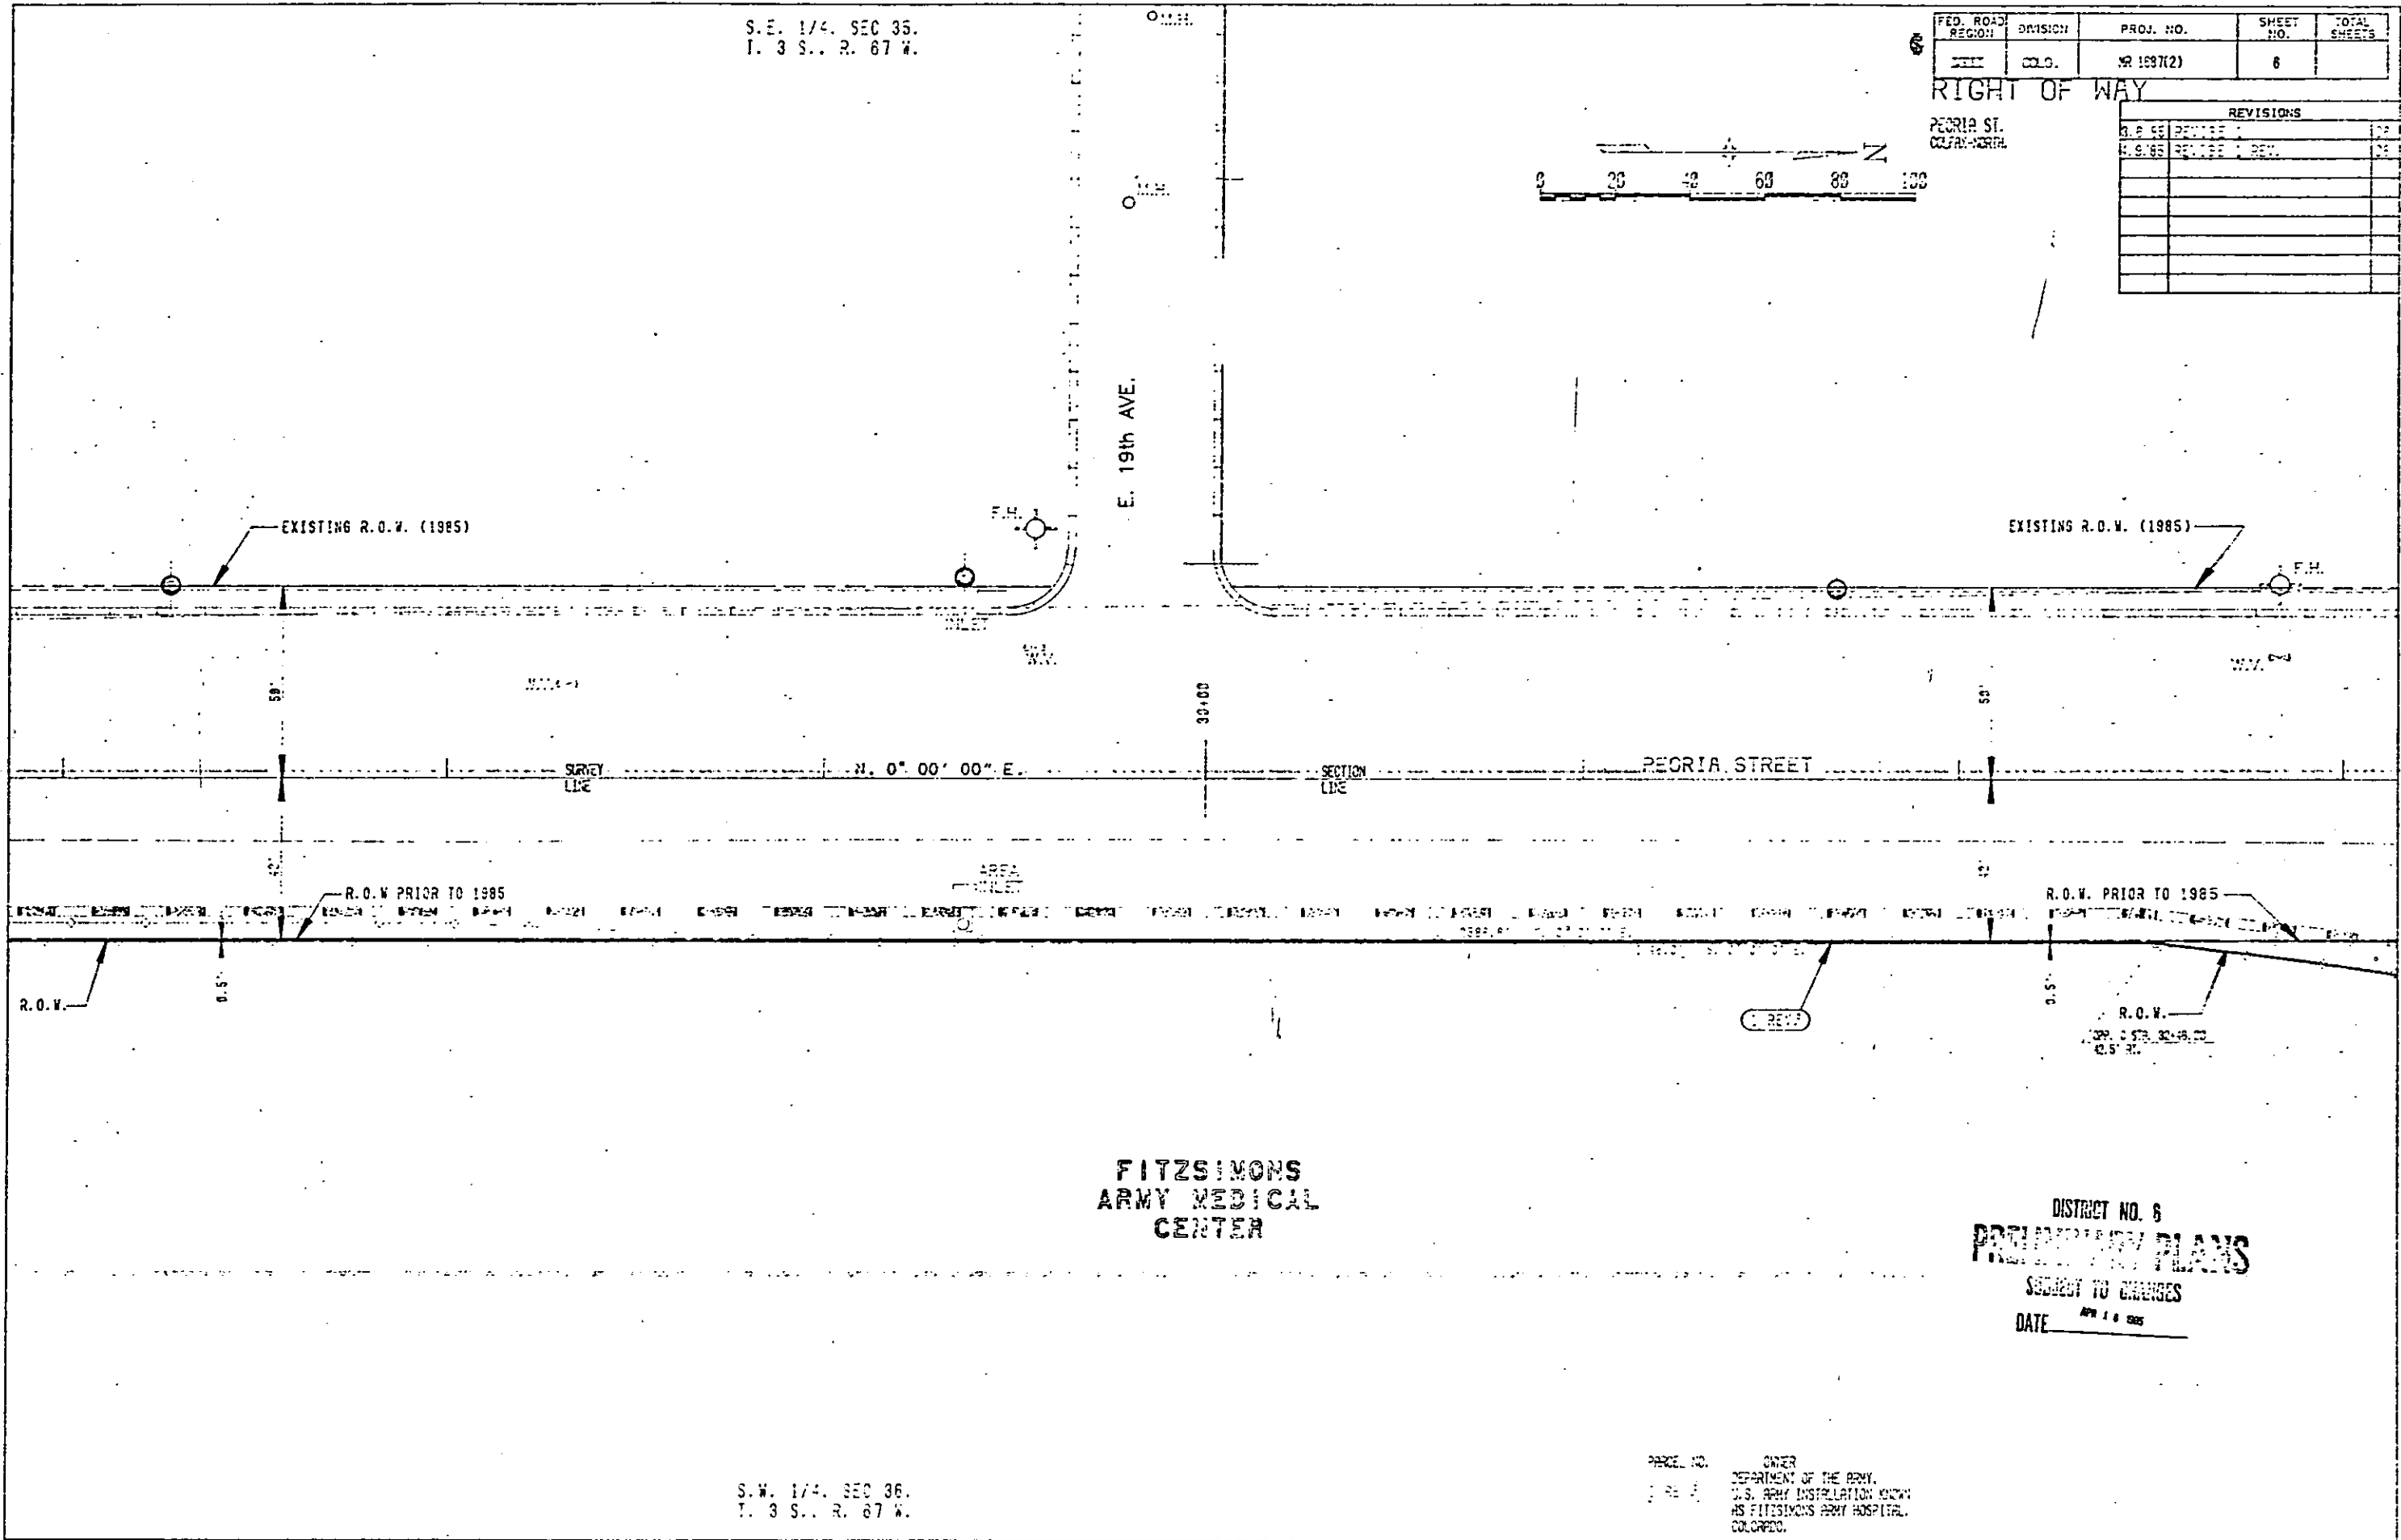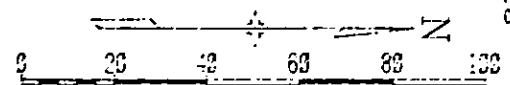

FITZSIMONS
ARMY MEDICAL
CENTER

DISTRICT NO. 6
PRELIMINARY PLANS
SUBJECT TO CHANGES
DATE APR 18 1985

S.W. 1/4, SEC 36.
T. 3 S., R. 67 W.

OWNER
DEPARTMENT OF THE ARMY,
U.S. ARMY INSTALLATION KNOW
AS FITZSIMONS ARMY HOSPITAL,
COLORADO.



S.E. 1/4, SEC. 35.
T. 3 S., R. 67 W.

FED. ROAD REGION	DIVISION	PROJ. NO.	SHEET NO.	TOTAL SHEETS
VIII	C.O.D.	HR 1687(2)	7	


RIGHT OF WAY

PEORIA ST.

REVISIONS		
6/8/85	REVISE	123
4/9/86	REVISE	123

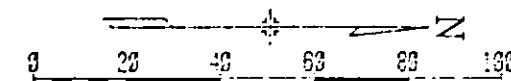

N.E. 1/4, SEC. 35.
T. 3 S., R. 67 W.

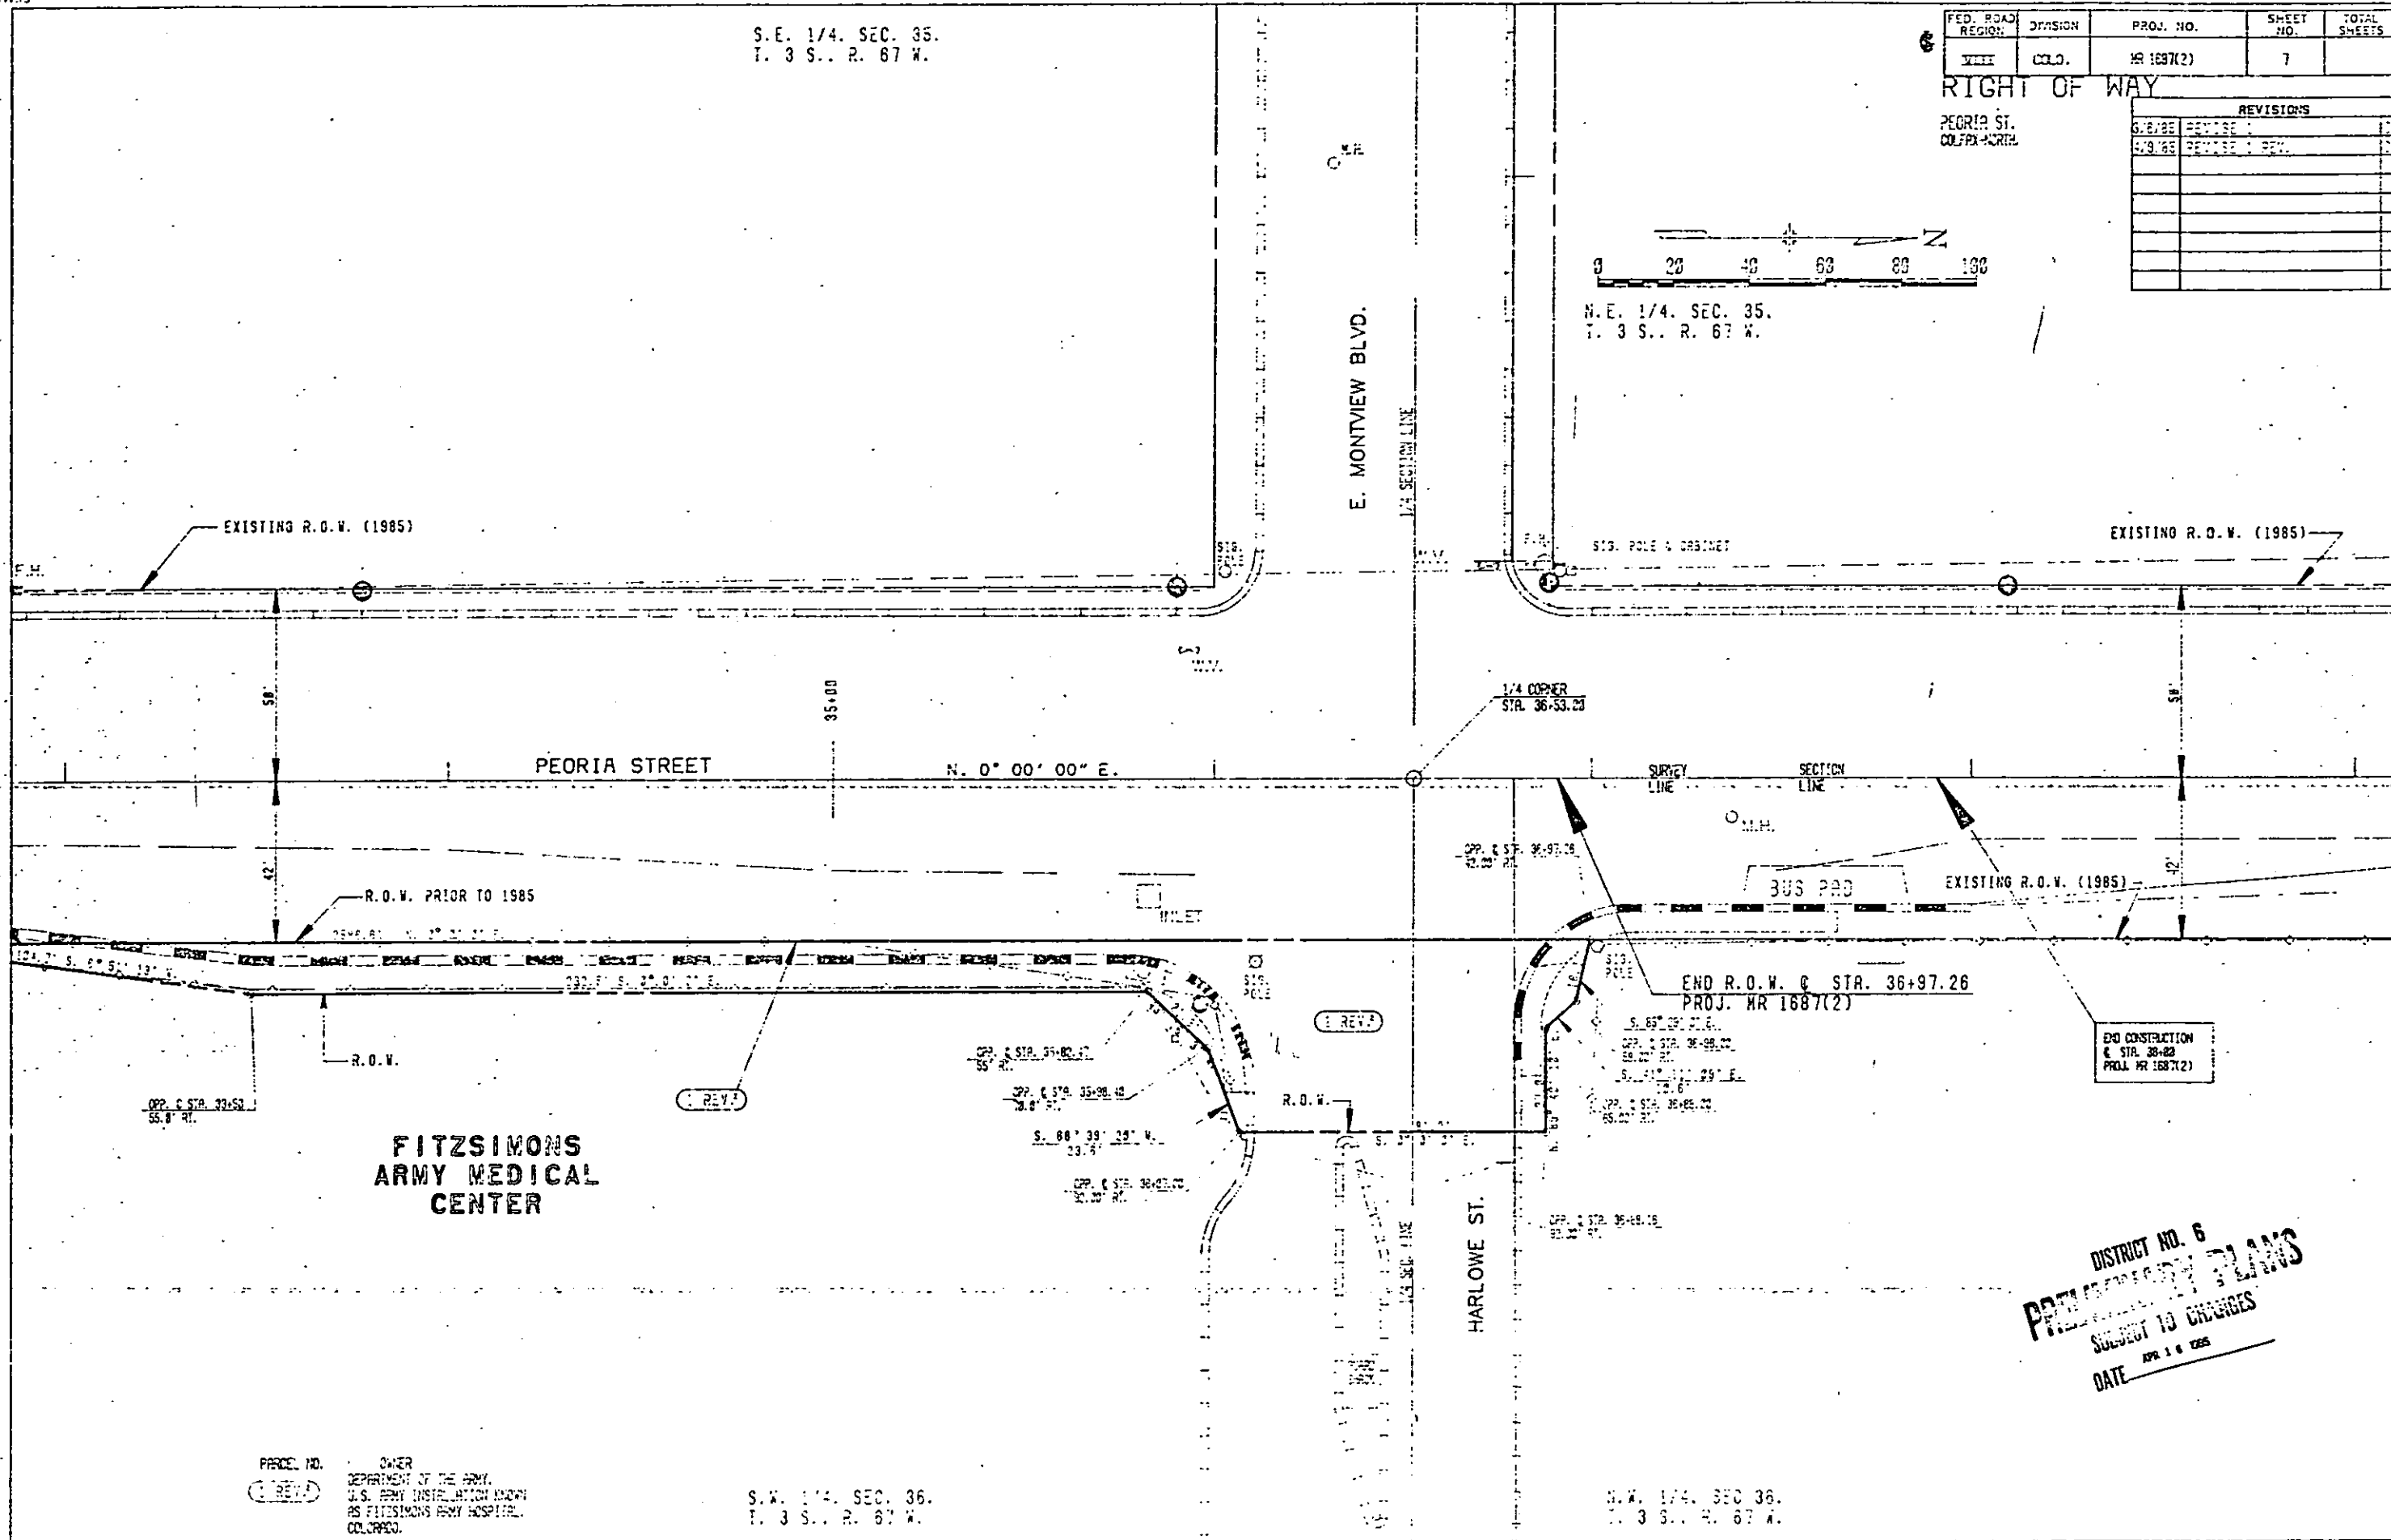

FITZSIMONS
ARMY MEDICAL
CENTER

END R.O.W. @ STA. 36+97.26
PROJ. HR 1687(2)

END CONSTRUCTION
@ STA. 36+82
PROJ. HR 1687(2)

DISTRICT NO. 6
PRELIMINARY PLANS
SUBJECT TO CHANGES
DATE APR 1 6 1985

REV.

OWNER
DEPARTMENT OF THE ARMY,
U.S. ARMY INSTALLATION KNOWN
AS FITZSIMONS ARMY HOSPITAL,
COLORADO.



S.W. 1/4, SEC. 36.
T. 3 S., R. 67 W.

S.W. 1/4, SEC. 36.
T. 3 S., R. 67 W.

FED. ROAD REGION	DIVISION	PROJ. NO.	SHEET NO.	TOTAL SHEETS
<u>VI</u>	COLG.	NR 1667(2)	8	

RIGHT OF WAY

PEORIA ST.
CLIFTON-NORTH

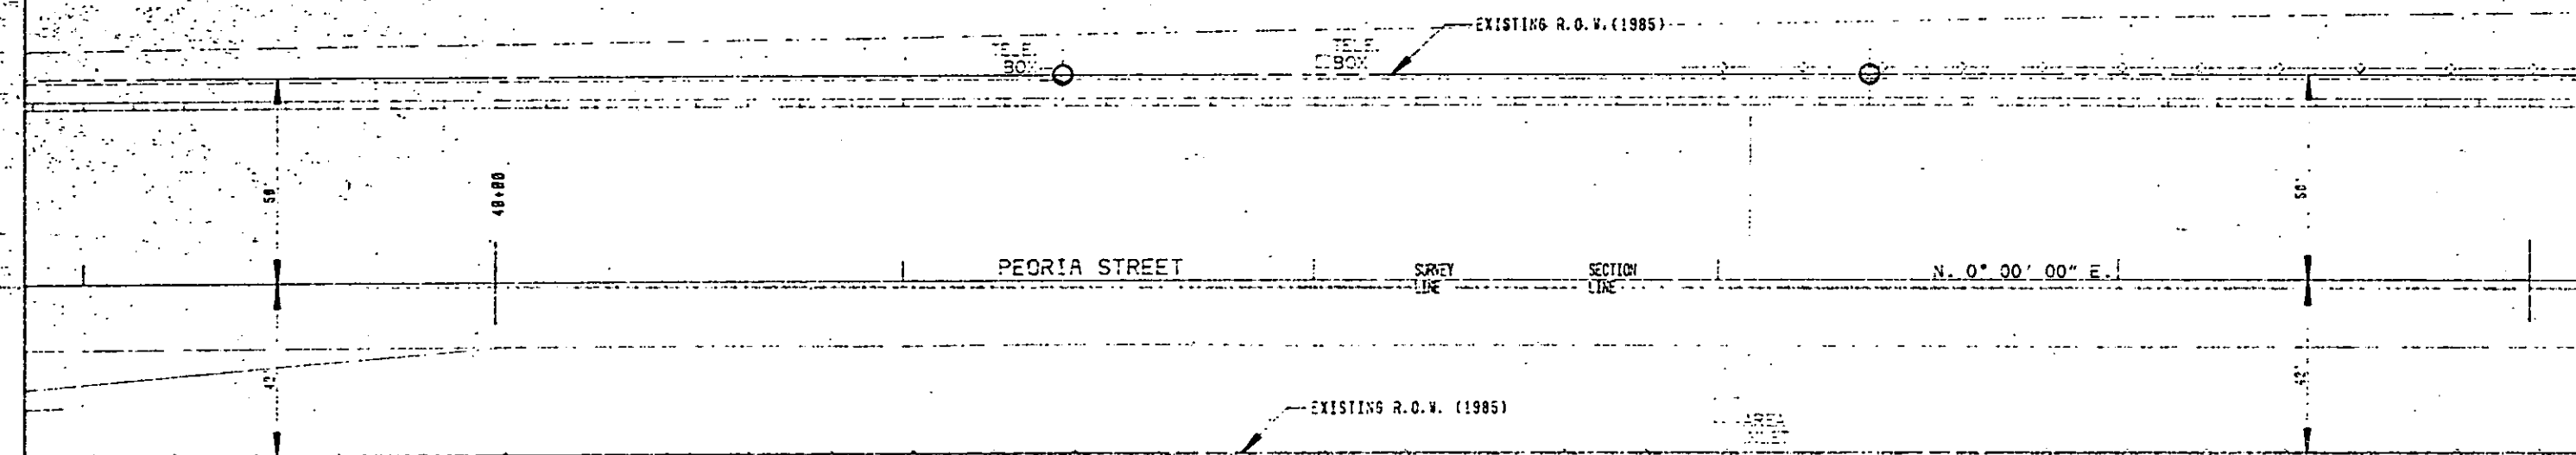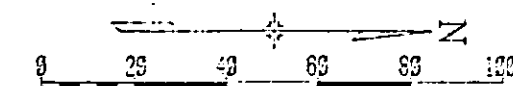[illegible]

FITZSIMONS
ARMY MEDICAL
CENTER

DISTRICT NO. 6
PRELIMINARY PLANS
SUBJECT TO CHANGES
DATE APR 1 6 1955

N.W. 1/4. SEC. 36.
T. 3 S. R. 67 W.