

Received 8/26/92

TITLE SHEET

STATE DEPARTMENT OF HIGHWAYS

DIVISION OF HIGHWAYS—STATE OF COLORADO

FEDERAL ROAD REGION NO.	DIVISION	PROJ. NO.	SHEET NO.	TOTAL SHEETS
8	COLORADO	MU-HES0040(4)	1	

REVISIONS	
7/01/92	Add Sheet 2C

RIGHT OF WAY
COLFAX AVE.
INTERSECTIONS-Carr,
Wadsworth and Pierce

RIGHT OF WAY PLAN OF PROPOSED FEDERAL AID PROJECT NO. MU-HES0040(4) STATE HIGHWAY NO. 40 JEFFERSON COUNTY RIGHT OF WAY

SCALE OF ORIGINAL DRAWINGS
PLAN SHEETS 1" = 20'
1" = 50'

INDEX OF SHEETS	
SHEET NO. 1	TITLE SHEET
2C	TABULATION OF OWNERS
3	CONTROL SHEET
4-7	PLAN SHEETS SHOWING R.O.W. TO BE ACQUIRED

CONVENTIONAL SIGNS

County Line
Township or Range Line
Land Lines
Property or Tract Line
City Limits
Railroad
Existing Road
New Road

Control of Access
Access denied by Door
Right of Way Line
Protected by Freeway (Virgin Location)
Top of Cuts
Top of Fills
Barbed Wire Fence
Chain Link Fence
Woven Wire-Combination Fence
Snow Fence
Wood Fence
Dear Fence

Trails
Ditch
Canal

Tel. & Toleg Lines
Electric Lines
Elec. Trans. Tower
Buried Tel. Cable
Buried Electric Cable
Gas Main
Oil Main
Water Main
Sanitary Sewers
Storm Sewers



Road Approaches
Section Corner
Center of Section

Culverts & Drains
Proposed
Existing
Proposed (To be destroyed)
Existing (To be destroyed)

Bridges
Existing (To be destroyed)

Basis of Bearings: From Pnt. 13 (3 1/2" Aluminum) to Pnt. 12 (3 1/2" Aluminum) bearing being taken S. of S. 4th by Solar Observation.

Date: April, 1991
Subaccount: 88177
District: 6

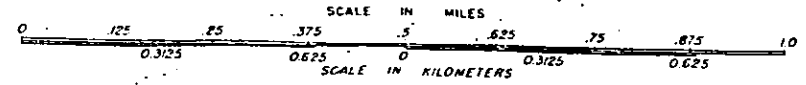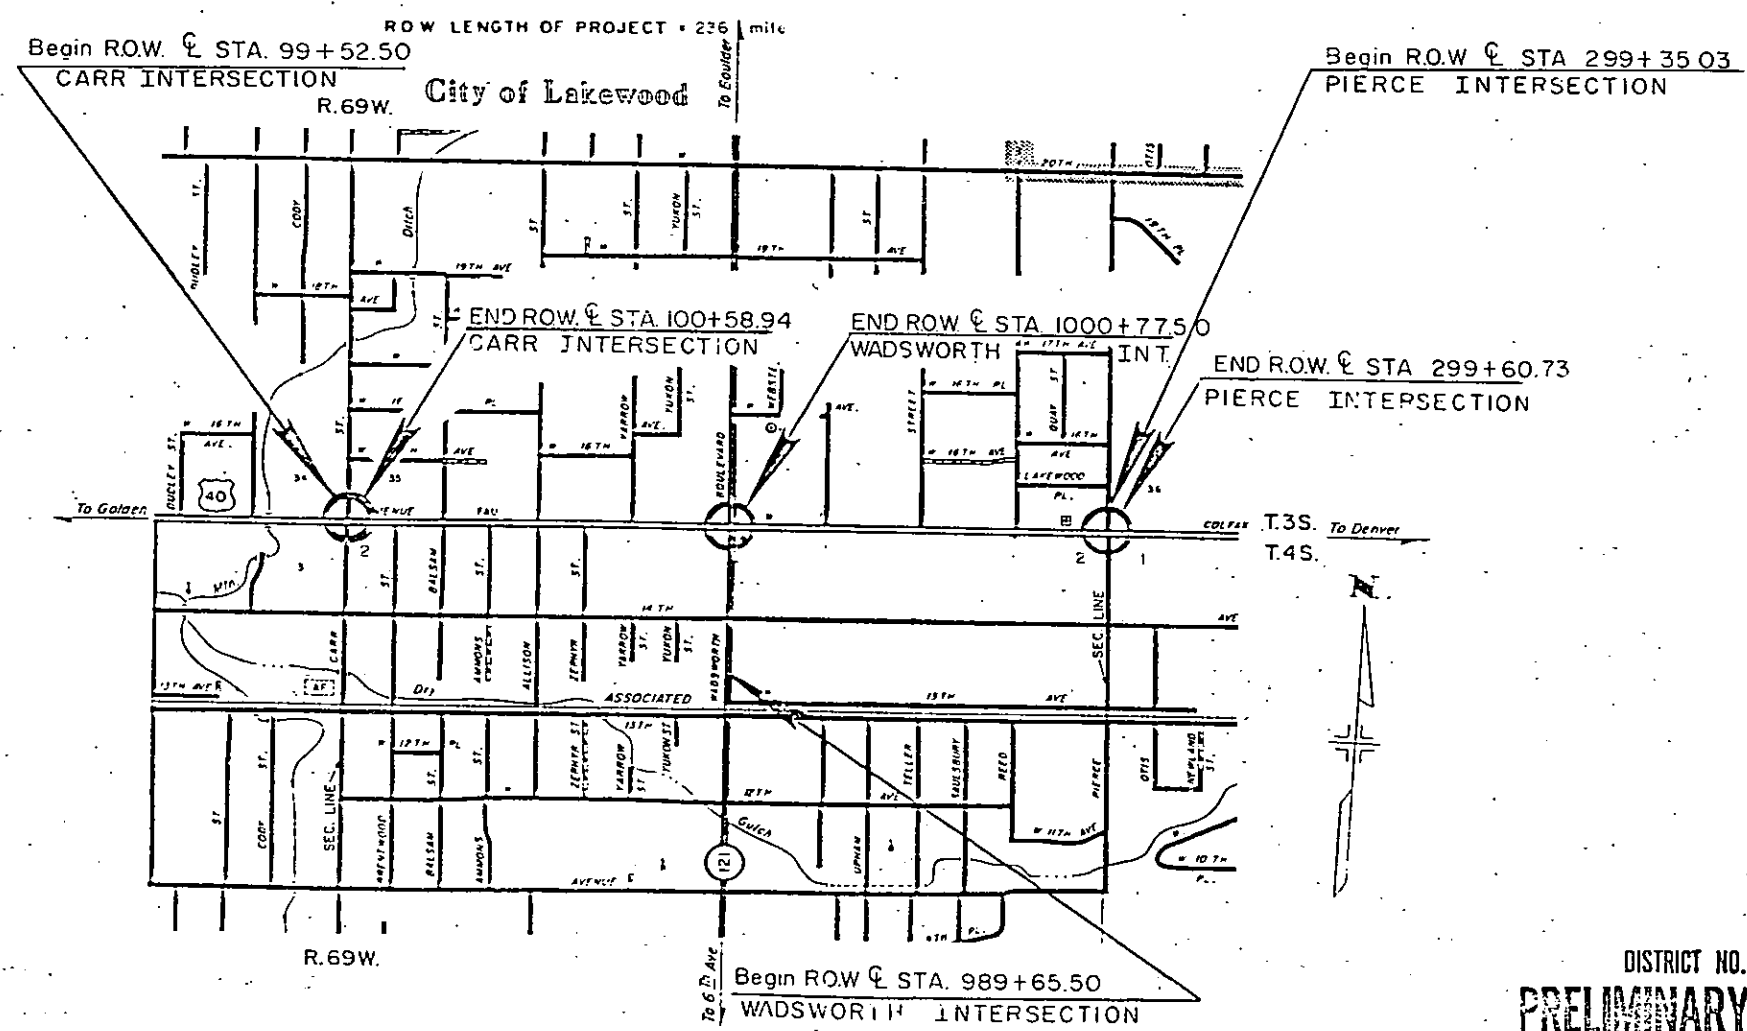

DISTRICT NO. 6
PRELIMINARY PLANS
SUBJECT TO CHANGES
DATE AUG 04 1992

DIVISION OF HIGHWAYS
APPROVED
Leif Hansen 6/7/91
DISTRICT ENGINEER DATE

DEPARTMENT OF TRANSPORTATION
FEDERAL HIGHWAY ADMINISTRATION
APPROVED

DIVISION ADMINISTRATOR DATE

R.O.W. TABULATION OF PROPERTIES IN JEFFERSON COUNTY

S.H. NO. 40

AUG 04 1992 RIGHT OF WAY

W. COLFAX AVE.

INTERSECTIONS - Carr,
Wadsworth and Pierce

DATE	DIVISION	PROJ. NO.	SHEET
12/10/91	COLO.	MJ-HES0040(4)	2
REVISIONS			
12/10/91	Revise TE-1, TE-2 and		
	TE-3		D6
7/01/92	Revise TE-1REV., TE-3REV.		
	Add TE-3A, PE-3		D6

PARCEL NO.	OWNER	ADDRESS	LOCATION 6TH PM	AREA IN Sq. Ft.				PARCEL NO.	REMARKS
				PARCEL	TO BE ACQUIRED	LEFT	RIGHT		
			T.3S., R.69W.						
1	MARIANNA RIGGS, as Trustee, in trust	8351 W. COLFAX AVE. LAKEWOOD, CO. 80215	In Tract A of ROBB'S SUBDIVISION SW 1/4 of Sec. 35	345	345	16,932		1	
TE-1 REV. 2	SEE PARCEL 1		In Tract A of ROBB'S SUBDIVISION SW 1/4 of Sec. 35	250	250			TE-1 REV. 2	For the purpose of construction
			T.4S., R.69W.						
2	JENNIE C. GIORDANO, Trustee of the JENNIE C. GIORDANO TRUST dated August 1, 1984	1095 CARR ST. LAKEWOOD, CO. 80215	N. 1/2 of SEC. 2	330	330	23,608		2	
TE-2 REV.	SEE PARCEL 2		N. 1/2 of SEC. 2	230	230			TE-2 REV.	For the purpose of construction
			T.3S., R.69W.						
3	ALBERT E. ANDERSON AND JOHN M. WILLIS, as Co-Trustees under trust agreement of HENRY F. WILLIS, dated 9/14/81	7601 W. COLFAX AVE. LAKEWOOD, CO. 80215	LOT 4 BLOCK 3 of NORWOOD, in W.1/2, SE.1/4,E.1/2,SW1/4 of Sec. 35	318	318	5,772		3	
TE-3 REV. 2	SEE PARCEL 3		LOT 4 BLOCK 3 of NORWOOD IN W1/2, SE 1/4,E1/2,SW1/4 Sec 35	124	124			TE-3 REV. 2	For the purpose of construction
TE-3A	SEE PARCEL 3		SEE PARCEL 3	163	163			TE-3A	For the purpose of construction
PE-3	SEE PARCEL 3		SEE PARCEL 3	36	36			PE-3	For construction and maintenance of mast arms

R.O.W. TABULATION OF PROPERTIES IN JEFFERSON COUNTY

S.H. NO. 40

AUG 6 1992

RIGHT OF WAY

W. COLFAX AVE.

INTERSECTIONS - Carr,

Wadsworth and Pierce

FILE NO.	DIVISION	PROJ. NO.	DATE
SEC	COLO.	HJ-HES0040(4)	EA
REVISIONS			
12/10/91	Revise TE-4, S, TE-5,		
	6, TE-6		D6
7/01/92	Add TE-4A, PE-4, PE-6		
	Revise 5Rev. TE-5Rev		
	Revise 4, TE-4 Rev.		D6

PARCEL NO.	OWNER	ADDRESS	LOCATION 6TH PM	AREA IN Sq. Ft.				PARCEL NO.	REMARKS
				PARCEL	TO BE ACQUIRED	REMARKED	REMARKED		
			T. 3S., R. 69V.						
4 REV.	BALDWIN ET AL		LOT 3 BLOCK 4 of NORWOOD, in W.1/2, SE.1/4, E.1/2, SE.1/4 of Sec. 35	491	491	82,777		4 REV.	
TE-4	SEE PARCEL 4		LOT 3 BLOCK 4 of NORWOOD, in W.1/2, SE.1/4, E.1/2, SE.1/4 of Sec. 35	129	129			TE-4	For the purpose of construction
REV 2								REV. 2	
PE-4	SEE PARCEL 4		SEE PARCEL 4	18	18			PE-4	For a signal control box
TE-4A	SEE PARCEL 4		SEE PARCEL 4	111	111			TE-4A	For the purpose of construction
			T. 4S., R. 69V.						
5	MOUNTAIN STATES TELEPHONE AND TELEGRAPH COMPANY, a Colorado Corporation		LOTS 1 & 2 BLOCK 65 of LAKEWOOD, in N.1/2 of Sec. 2	1228	1228	38,676		5	
REV. 2								REV. 2	
TE-5	SEE PARCEL 5		LOTS 1 & 2 BLOCK 65 of LAKEWOOD, in N.1/2 of Sec. 2	826	826			TE-5	For the purpose of construction
REV. 2								REV. 2	
6	JEFFERSON BANK & TRUST		LOTS 25 thru 48 BLOCK 64 of LAKEWOOD	3260	3260	285,148		6	
REV.	a Colorado Banking Corporation		In the N.1/2 Sec. 2					REV.	
PE-6	SEE PARCEL 6		LOT 40 BLOCK 64 of LAKEWOOD in the N 1/2 of Sec. 2	18	18			PE-6	For the purpose of a light standard

R.D.W. TABULATION OF PROPERTIES IN JEFFERSON COUNTY

S.H. NO. 40

RIGHT OF WAY
W. COLFAX AVE.
INTERSECTIONS - Carr,
Wadsworth and Pierce

DATE	DRAWN	PROJ. NO.	REV.
SEC	COLO.	NO-HE30040(4)	23
REVISED			
12/10/91	Delete TE-6A		
1/06/92	Revise TE-7		D6
7/01/92	Add PE-6A, PE-6B		
	Revise TE-6 Rev.		D6

PARCEL NO.	OWNER	ADDRESS	LOCATION 6TH PM	AREA IN Sq. Ft.				PARCEL NO.	REMARKS
				PARCEL	TO BE ACQUIRED	REVENUES LEFT	RIGHT		
			T.4S., R. 69 W.						
TE-6 REV. 2	SEE PARCEL 6		LOTS 47 & 48 BLOCK 64 of LAKEWOOD In the N.1/2 of Sec. 2	3,367	3,367			TE-6 REV. 2	For the purpose of construction
TE-6A	DELETE								
PE-6A	SEE PARCEL 6		LOTS 31 & 32 BLOCK 64 of LAKEWOOD In the N.1/2 of Sec. 2	18	18			PE-6A	For a light standard
PE-6B	SEE PARCEL 6		LOT 25 BLOCK 64 of LAKEWOOD In the N.1/2 of Sec. 2	36	36			PE-6B	For a signal control box
7	EDWARD L. PETERSON and MARGIE H. PETERSON		LOTS 46 thru 48 BLOCK 63 of LAKEWOOD In the N.1/2 Sec. 2	805	805		11,078	7	
TE-7 REV.	SEE PARCEL 7		LOTS 47 & 48 BLOCK 63 of LAKEWOOD N.1/2 of Sec. 2	229	229			TE-7 REV.	For the purpose of construction
8	HELEN E. BYERS and WILLARD W. BYERS, J.T.	1390 Wadsworth Blvd. Lakewood, Co. 80215	LOTS 37 thru 41 BLOCK 63 of LAKEWOOD N.1/2 of Sec. 2	1,020	1,020		18,766	8	
9	LINUS C. LEMLEY, JR. & RUTH ROSS LEMLEY, J.T.	1330 WADSWORTH BLVD. LAKEWOOD, CO. 80215	LOTS 35 thru 37 BLOCK 63 of LAKEWOOD N.1/2 of Sec. 2	630	630		11,591	9	

S.H. NO. 40

AUG 0 1992 RIGHT OF WAY
W. COLFAX AVE.
INTERSECTIONS - Carr,
Wadsworth and Pierce

FILE NO.	DIVISION	PROJ. NO.	DATE
SEC	CRIM.	44-153004(4)	20
REVISED			
12/10/91	Revise 11, TE-11,		
	12 and TE-12		D6
7/01/92	Revise 11Rev, TE-11Rev		
	Add PE-13, PE-14		D6

[illegible]

FED. ROAD REGION	DIVISION	PROJECT NUMBER	SHEET NUMBER
VIII	COLO.	MU-HE50040(4)	3
REVISIONS			
12/12/91	Revise R.O.W. Pnts 520,521,524 thru		
	527,541,542, 600 thru 605		P.D.
7/01/92	Revise R.O.W. Pnts 512,513,519,610,613		
	614,615, Add Pnts 503,570, 501		P.D.

SURVEY CONTROL POINT TABULATION
TOWNSHIP 3S. & 4S., RANGE 69 WEST, OF THE 6th P.M.

PNT	NORTHING	EASTING	DESCRIPTION OF MONUMENTS
252	9,370.211	10,044.542	TYPE 1
402	10,029.978	7,419.104	TYPE 1
403	10,039.908	7,401.189	TYPE 1
404	10,052.871	7,391.300	TYPE 1
457	9,949.970	7,417.413	TYPE 1
458	9,939.970	7,417.327	TYPE 1
409	9,939.912	7,432.325	TYPE 1
410	9,929.864	7,390.241	TYPE 1
411	10,039.978	7,419.190	TYPE 1
502	9,960.284	10,074.656	TYPE 1
507 Rev.	9,230.716	10,043.333	TYPE 1
508 Rev.	9,287.213	10,043.823	TYPE 1
509 Rev.	9,300.278	10,060.935	TYPE 1
510 Rev.	9,120.220	10,042.375	TYPE 1
512 Rev.	8,875.229	10,040.252	TYPE 1
513 Rev.	8,875.191	10,030.251	TYPE 1
519 Rev.	9,938.169	10,044.466	TYPE 1
520 Rev.	9,959.649	9,909.647	TYPE 1
521 Rev.	9,830.353	9,958.528	TYPE 1
524 Rev.	9,952.649	9,909.586	TYPE 1
525 Rev.	9,830.330	9,952.528	TYPE 1
526 Rev.	9,933.383	9,953.421	TYPE 1
527 Rev.	9,952.762	9,938.846	TYPE 1
530	10,044.726	9,929.385	TYPE 1
532	10,077.648	9,960.573	TYPE 1
533	10,048.226	9,925.415	TYPE 1
534	10,048.276	9,942.415	TYPE 1
535	10,057.629	9,955.500	TYPE 1
536	10,077.828	9,955.673	TYPE 1
537	10,071.155	10,042.618	TYPE 1
539	10,042.278	10,071.352	TYPE 1
540	10,071.155	10,045.618	TYPE 1
541 Rev.	10,060.231	10,045.523	TYPE 1
542 Rev.	10,045.247	10,056.808	TYPE 1
543	10,045.275	10,072.395	TYPE 1
600 Rev.	10,049.732	12,557.314	TYPE 1
603 Rev.	10,059.732	12,557.404	TYPE 1
604 Rev.	10,059.865	12,592.404	TYPE 1
605 Rev.	10,066.910	12,604.471	TYPE 1
610 Rev.	9,969.717	12,553.594	TYPE 1
613 Rev.	9,961.881	12,596.522	TYPE 1
614 Rev.	9,955.908	12,603.472	TYPE 1
615 Rev.	9,961.718	12,553.522	TYPE 1
503	9955.284	10,074.612	TYPE 1
570	9,375.192	10,039.585	TYPE 1
501	9,955.258	10,067.795	TYPE 1

PNT	NORTHING	EASTING	DESCRIPTION OF MONUMENTS
1	10,000.000	10,000.000	#B REBAR IN RANGE BOX 1/4 Cor.
3	9,989.751	7,360.755	#B REBAR Sec. Cor.
4	10,010.061	12,643.961	#B REBAR IN BOX Sec. Cor.
11	9,126.118	10,044.582	3-1/4" ALUMINUM CAP
12	8,690.868	9,924.390	3-1/4" ALUMINUM CAP
13	9,282.756	9,932.962	3-1/4" ALUMINUM CAP
21	10,050.418	9,423.370	3-1/4" ALUMINUM CAP
22	10,044.617	9,311.273	3-1/4" ALUMINUM CAP
23	9,942.413	8,014.093	3-1/4" ALUMINUM CAP
24	9,945.861	9,429.009	3-1/4" ALUMINUM CAP
31	9,958.349	10,837.385	3-1/4" ALUMINUM CAP
32	9,956.420	11,433.862	3-1/4" ALUMINUM CAP
33	9,952.873	12,111.352	3-1/4" ALUMINUM CAP
34	10,058.052	11,693.231	3-1/4" ALUMINUM CAP
35	10,055.454	10,640.425	3-1/4" ALUMINUM CAP

TYPE 1 MONUMENT-CDOH MONUMENT(3-1/4"CAP, 3/4" Ø ROD)
TYPE 1A MONUMENT-CDOH MONUMENT(3-1/4"CAP, 3/4" Ø ROD IN A MONUMENT BOX)
TYPE 3A MONUMENT-CDOH MONUMENT(3-1/4"CAP, 2-3/8" Ø PIPE IN A MONUMENT BOX)

GENERAL NOTES

1. This Right of Way plan is not a complete boundary survey of all adjoining owners and is prepared for Highway Department purposes Only.
 2. Survey Control Points set with a higher degree of accuracy than ROW Markers.
 3. NOTICE: According to Colorado law you must commence any legal action based upon any defect in this survey within three years after you first discover such defect. In no event, may any action based upon any defect in this survey be commenced more than ten years from the date of the certification shown hereon.
 4. All R.O.W. Markers set from survey control points.
 5. All centerline and offset stationing is theoretical only and may not represent the centerline as constructed in the field. All stationing is approximate.
 6. All coordinates listed are project coordinates only.
 7. Field survey control precision computed to exceed 1:85,000.
 8. Memorandum of Ownerships supplied by
- District 6 ROW-Colorado Department of Highways
- BASIS OF BEARING: Pnt. 13 (3 1/2" aluminum cap) to Pnt. 12 (3 1/2" aluminum cap) bearing being S. 0° 49' 47" W. determined by solar observation.

QUANTITY OF MONUMENTS TO BE SET |

CAP TYPE	MONUMENT TYPE							
	1	1A	2	2A	3	3A	4	5
REFERENCE								
RIGHT OF WAY	43							
CONTROL								
ALIQUOT CORNER								
WITNESS POST								

SURVEYOR CERTIFICATE (FIELD)

Control Survey and Monumentation was done under my supervision and checking.

NAME Frank F. Knowles P.L.S. NO. 22571

DATE Aug. 6, 1991

SURVEYOR CERTIFICATE (OFFICE)

R.O.W. Plans and Legal Descriptions were prepared under my supervision and checking.

NAME Michael Buchan P.L.S. NO. 2494

DATE 8/14/91

DISTRICT NO. 6
PRELIMINARY PLANS

SUBJECT TO CHANGES

DATE AUG 04 1992

SURVEYOR CERTIFICATE (FIELD)

Right of Way Monumentation was done under my supervision and checking.

NAME	P.L.S. NO
------	-----------

DATE _____

COLORADO DEPARTMENT OF HIGHWAYS

SUBACCOUNT 88177
DISTRICT 6

FEDERAL ROAD REGION NO.	DIVISION	PROJ. NO.	SHEET NO.	TOTAL SHEETS
VIII	COLORADO	MU-HES0040(4)	4	

RIGHT OF WAY		
W. COLFAX AVE.		
INTERSECTIONS - Carr, Vadsworth and Pierce		


REVISIONS		
12/02/91	Revised: Parcel TE-1	D6
12/02/91	Revised: Parcel TE-2	D6
6/24/92	Revised: Parcel TE-1 REV.	D6
6/24/92	Added: PE-13	D6
6/24/92	Added: PE-14	D6

SE 1/4 Sec. 34
T. 3S., R. 69W.

SMITH'S SUBDIVISION


ROBB'S SUBDIVISION

SW 1/4 Sec. 35
T. 3S., R. 69W.

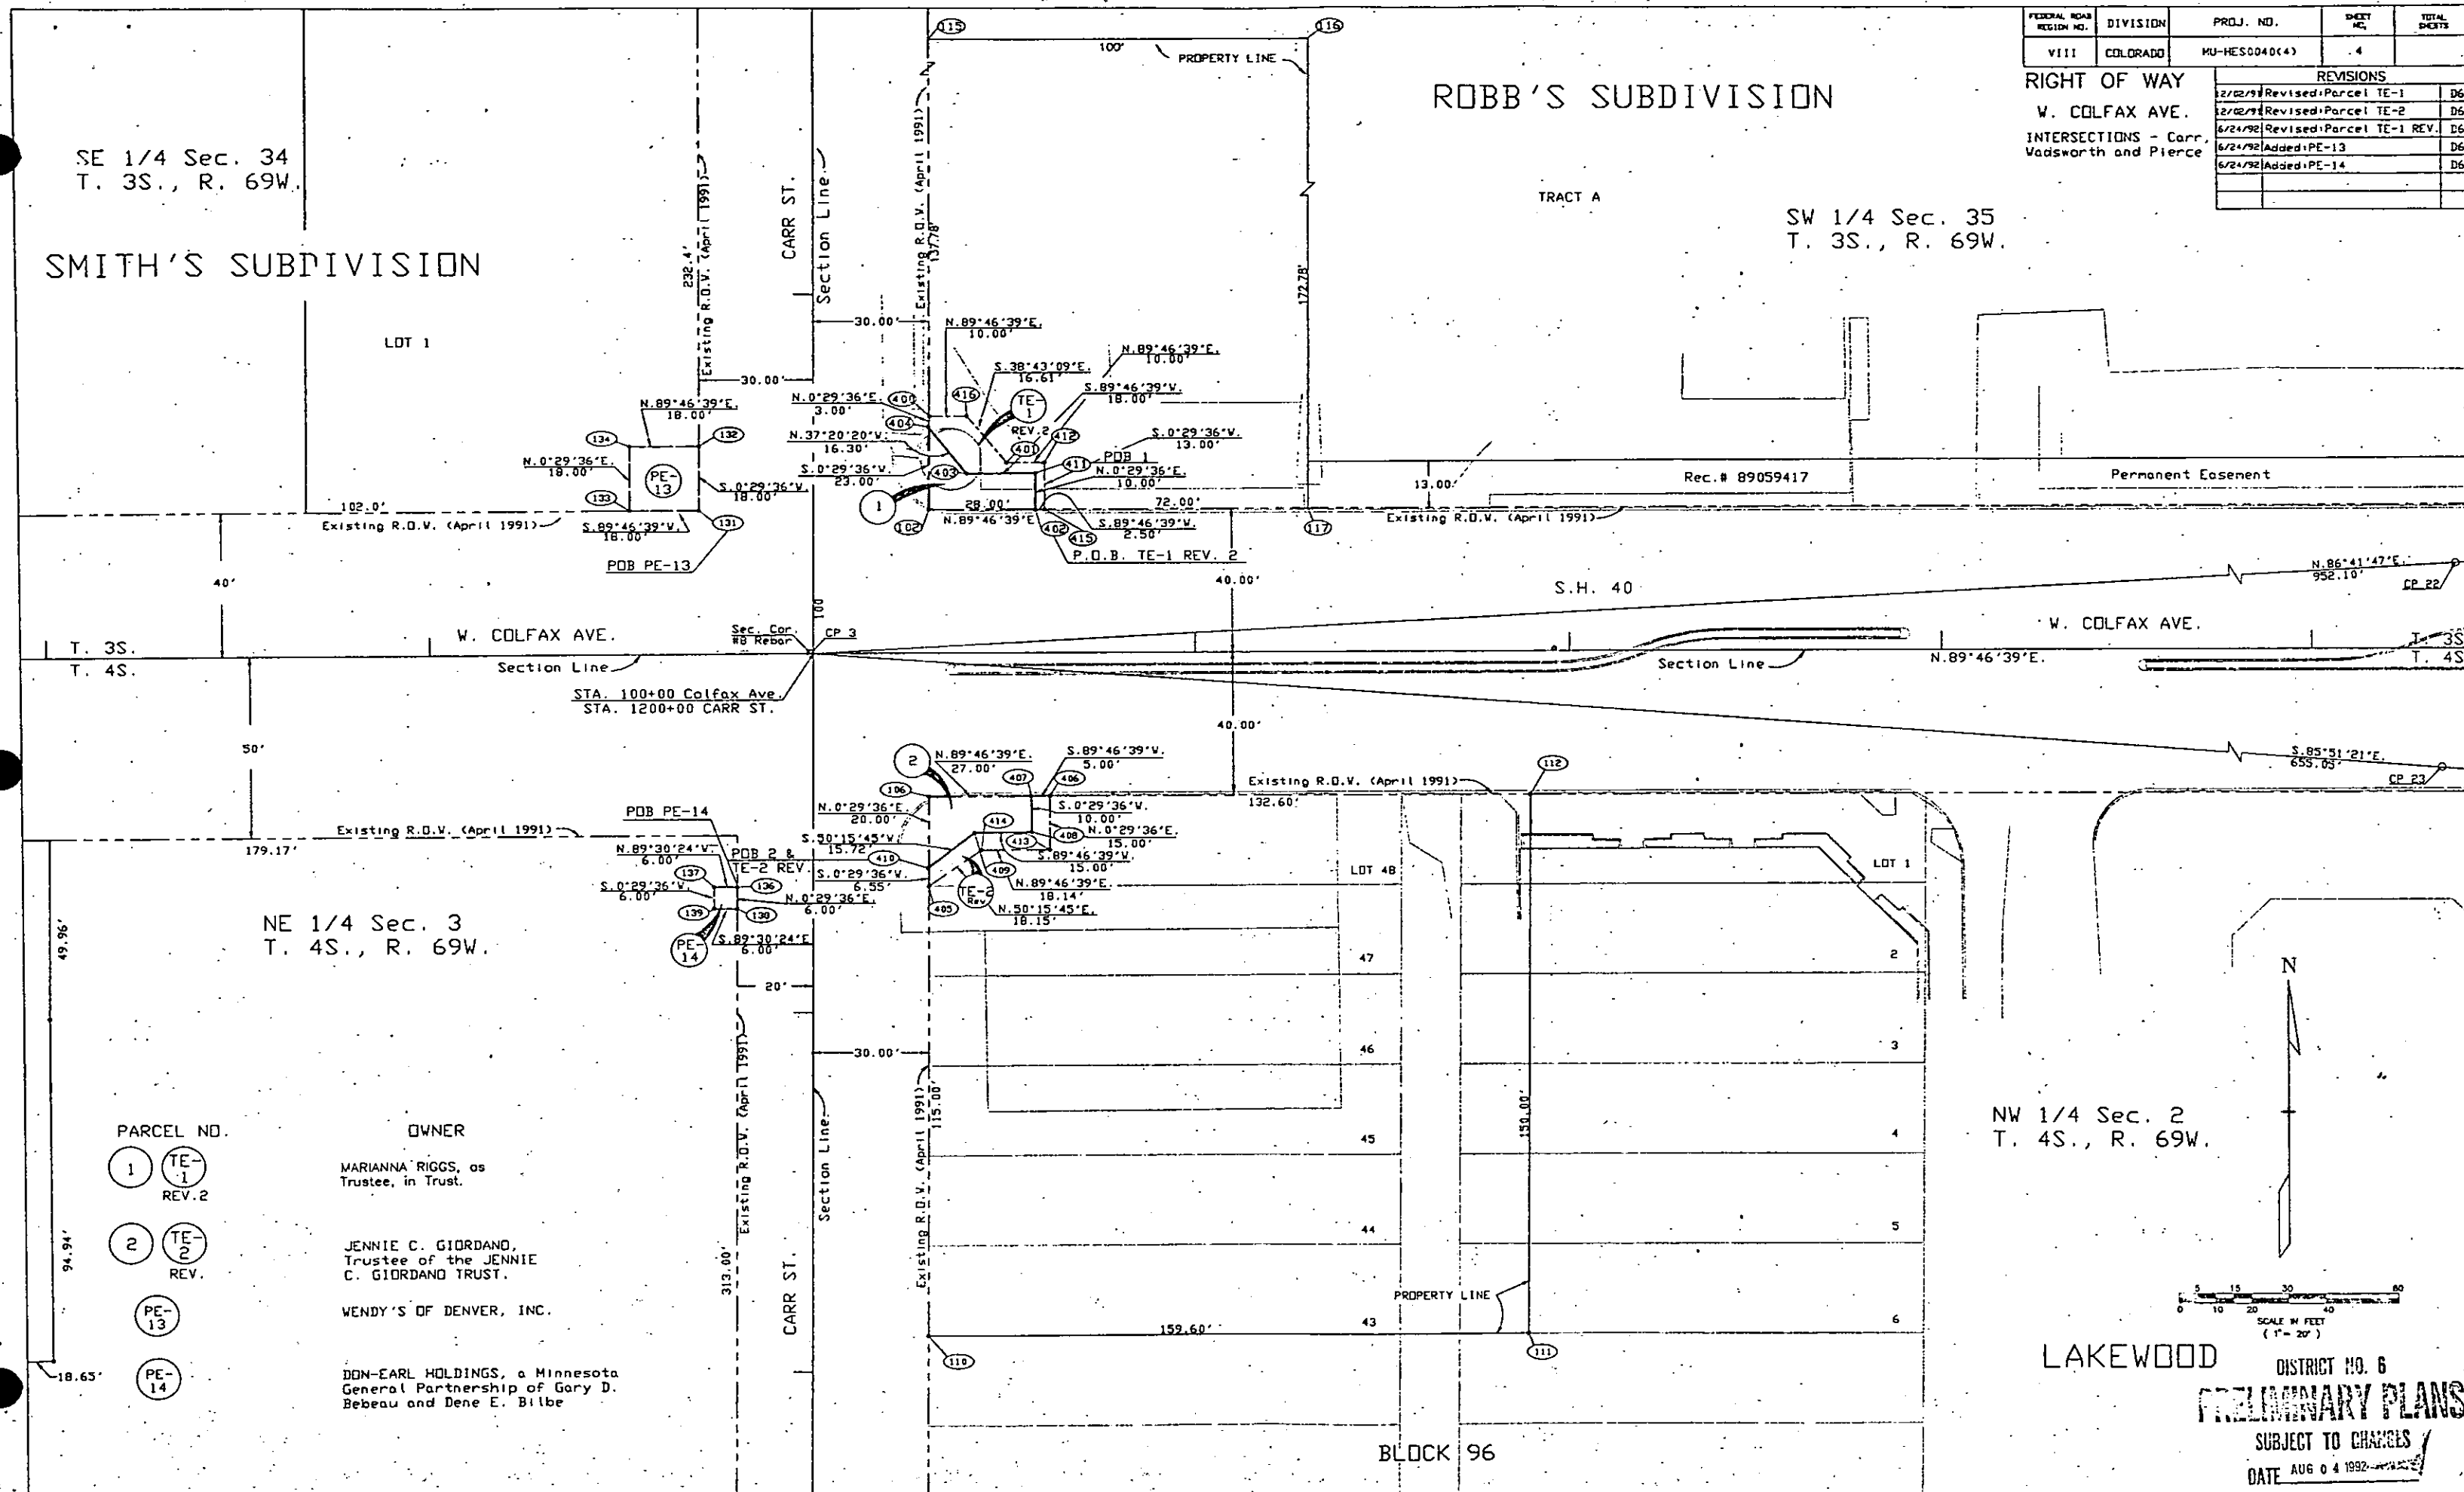


PARCEL NO.	OWNER
1 (TE-1 REV. 2)	MARIANNA RIGGS, as Trustee, in Trust.
2 (TE-2 REV.)	JENNIE C. GIORDANO, Trustee of the JENNIE C. GIORDANO TRUST.
PE-13	WENDY'S OF DENVER, INC.
PE-14	DDN-EARL HOLDINGS, a Minnesota General Partnership of Gary D. Bebeau and Dene E. Bilbe

NW 1/4 Sec. 2
T. 4S., R. 69W.

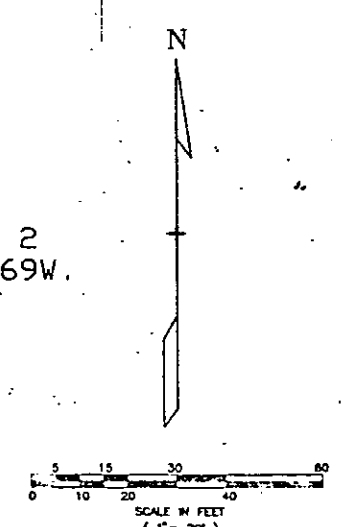

LAKEWOOD DISTRICT NO. 6
PRELIMINARY PLANS
SUBJECT TO CHANGES
DATE AUG 04 1992

BLOCK 96

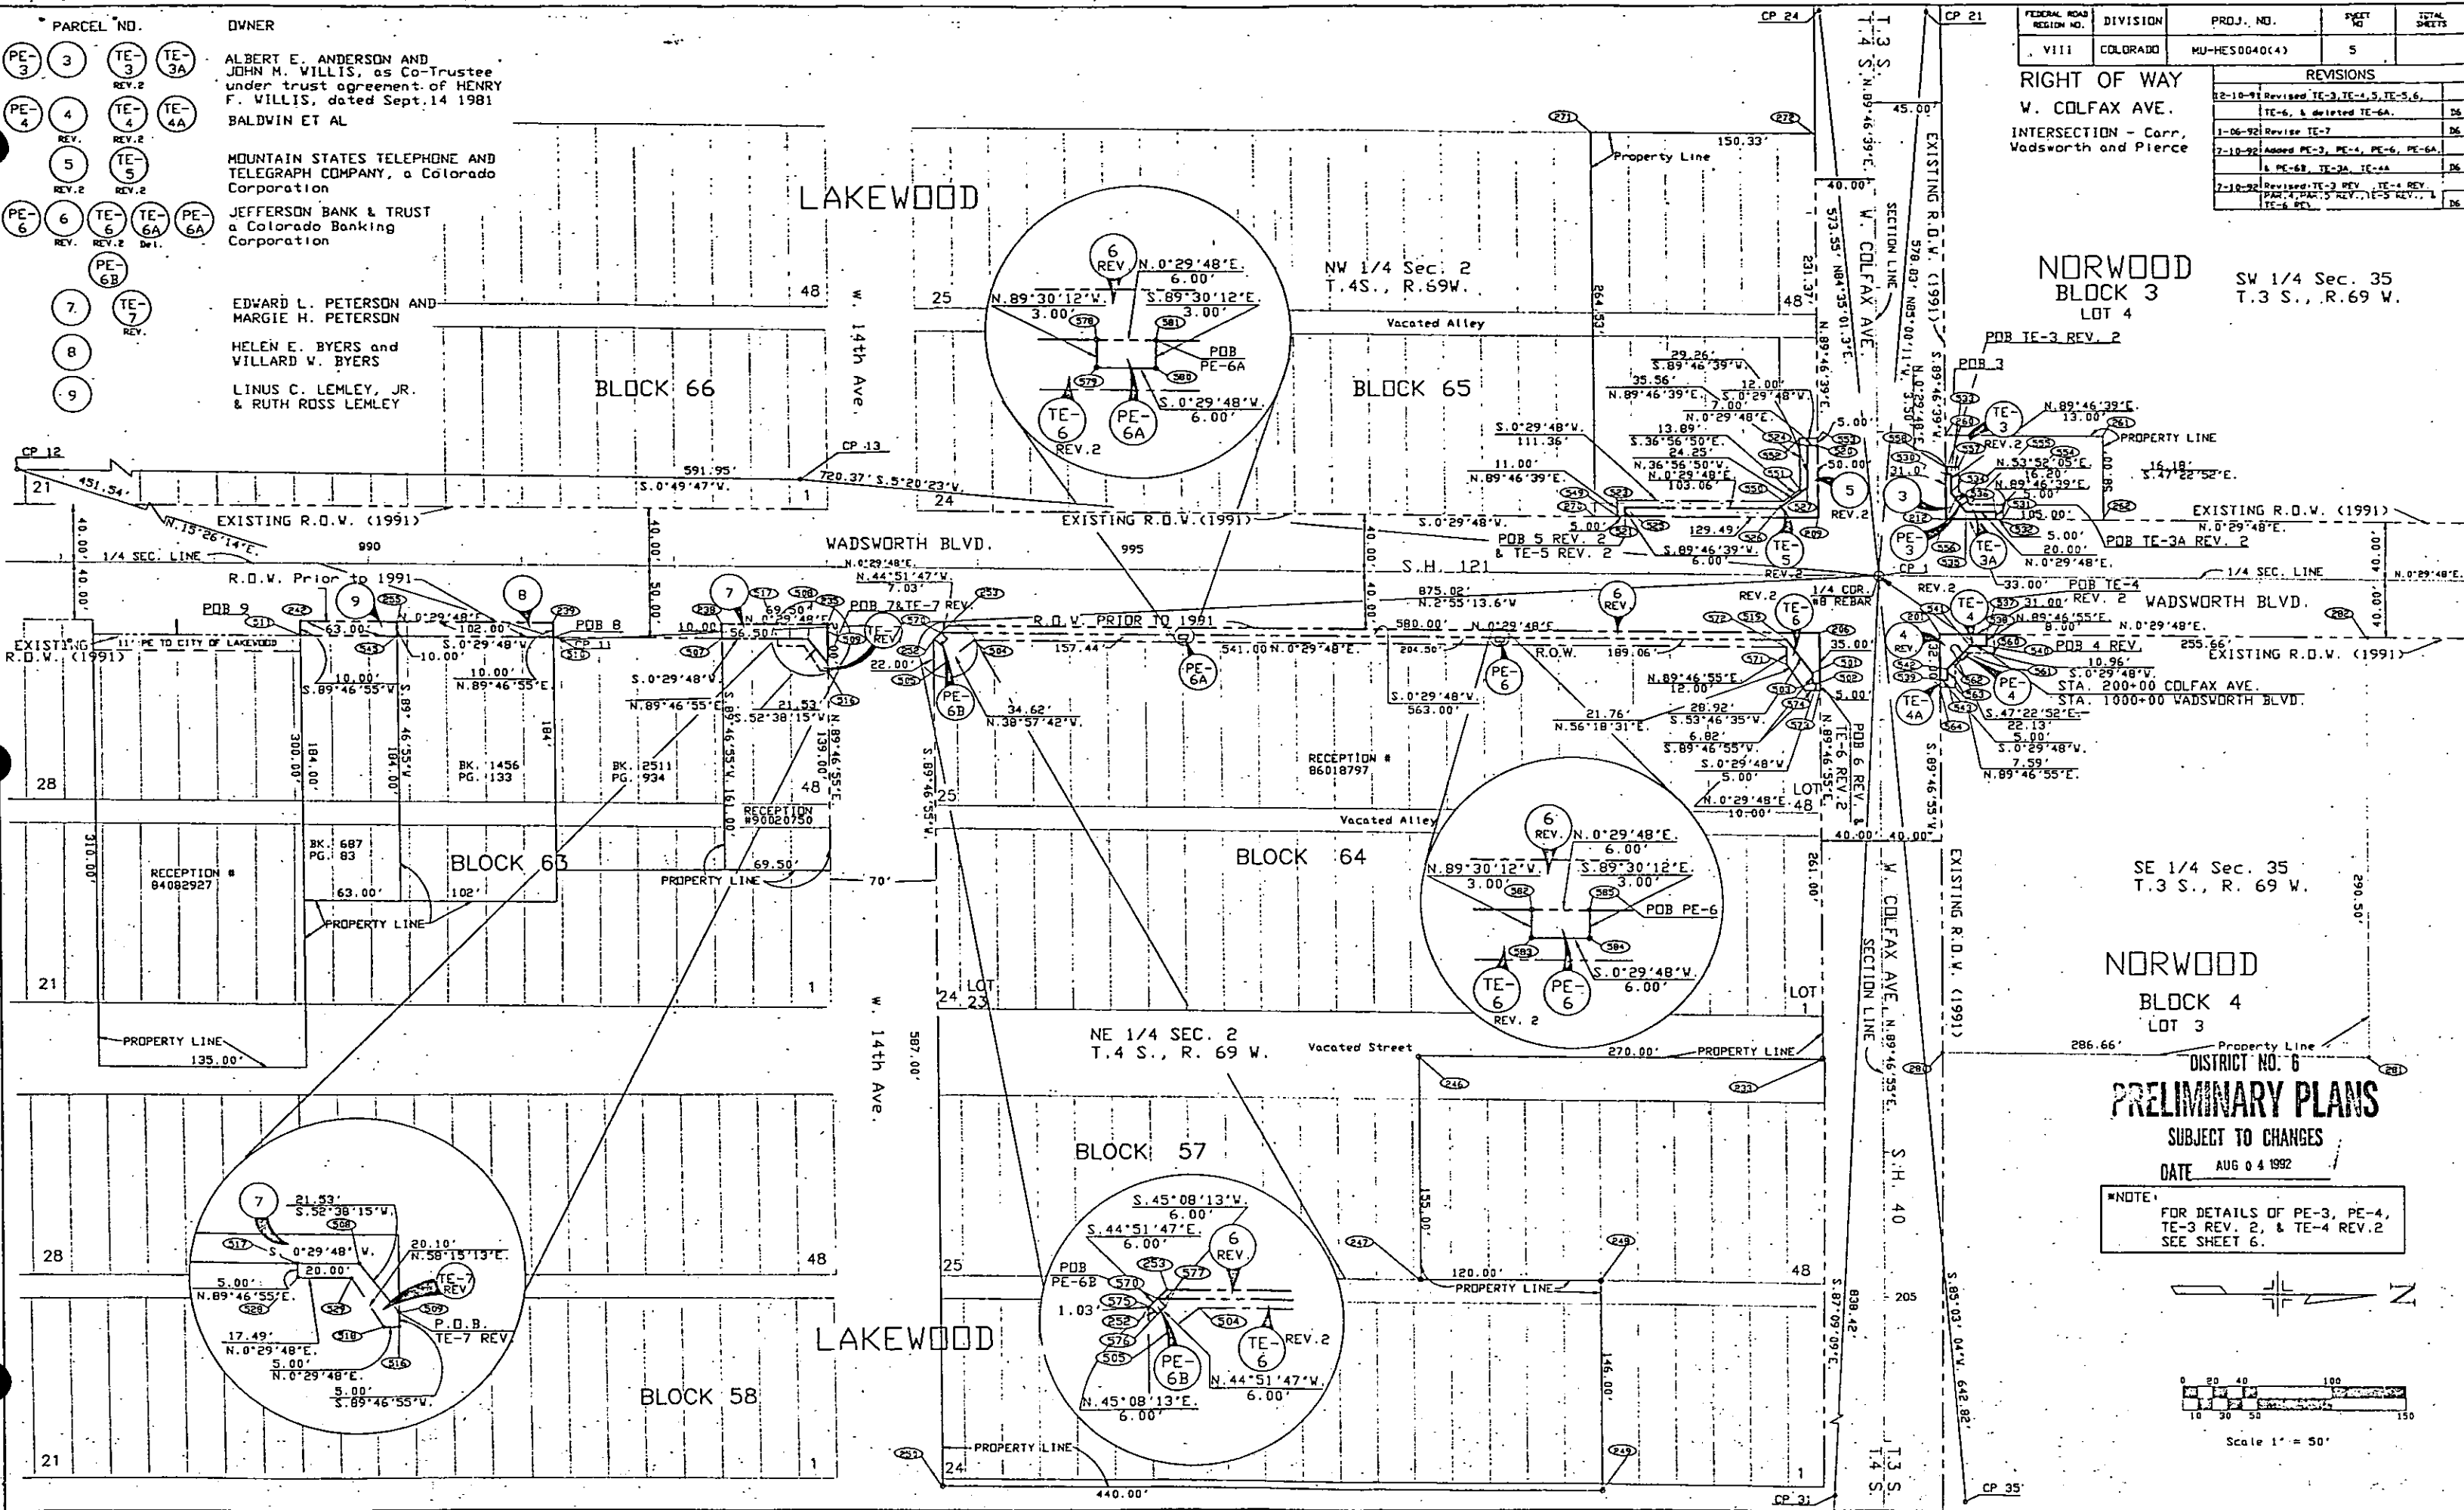

- PARCEL NO. OWNER
- | | | | | |
|------|---|------|----|--------|
| PE-3 | 3 | TE-3 | 3A | REV. 2 |
| PE-4 | 4 | TE-4 | 4A | REV. 2 |
| PE-5 | 5 | TE-5 | 5A | REV. 2 |
| PE-6 | 6 | TE-6 | 6A | REV. 2 |
| PE-7 | 7 | TE-7 | 7A | REV. 2 |
| PE-8 | 8 | TE-8 | 8A | REV. 2 |
| PE-9 | 9 | TE-9 | 9A | REV. 2 |

ALBERT E. ANDERSON AND JOHN M. WILLIS, as Co-Trustee under trust agreement of HENRY F. WILLIS, dated Sept. 14 1981
BALDWIN ET AL

MOUNTAIN STATES TELEPHONE AND TELEGRAPH COMPANY, a Colorado Corporation

JEFFERSON BANK & TRUST a Colorado Banking Corporation

EDWARD L. PETERSON AND MARGIE H. PETERSON

HELEN E. BYERS and VILLARD W. BYERS

LINUS C. LEMLEY, JR. & RUTH ROSS LEMLEY

FEDERAL ROAD DISTRICT NO.	DIVISION	PROJ. NO.	SHEET NO.	TOTAL SHEETS
VIII	COLORADO	MU-HES0040(4)	5	
REVISIONS				
12-10-91	Revised	TE-3, TE-4, 5, TE-5, 6, TE-6, & deleted TE-6A.		D6
1-06-92	Revised	TE-7		D6
2-10-92	Added	PE-3, PE-4, PE-6, PE-6A, & PE-8, TE-3A, TE-4A		D6
2-10-92	Revised	TE-3 REV. 2, TE-4 REV. 2, TE-5 REV. 2, & TE-6 REV. 2		D6

RIGHT OF WAY
W. COLFAX AVE.
INTERSECTION - Carr,
Wadsworth and Pierce

NORWOOD
BLOCK 3
LOT 4

SW 1/4 Sec. 35
T.3 S., R.69 W.

SE 1/4 Sec. 35
T.3 S., R. 69 W.

NORWOOD
BLOCK 4
LOT 3



DISTRICT NO. 6

PRELIMINARY PLANS

SUBJECT TO CHANGES

DATE AUG 04 1992

*NOTE:
FOR DETAILS OF PE-3, PE-4,
TE-3 REV. 2, & TE-4 REV. 2
SEE SHEET 6.

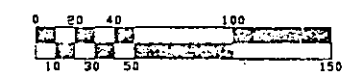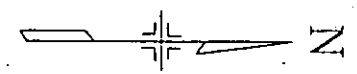

Scale 1" = 50'



FEDERAL ROAD REGION NO.	DIVISION	PROJ. NO.	SHEET NO.	TOTAL SHEETS
VIII	COLORADO	MU-HES0040(4)	6	

REVISIONS	
12-10-91	Revised parcel TE-3
12-10-91	Revised parcel TE-4
12-10-91	Revised parcel TE-5
12-10-91	Revised parcel TE-6
12-10-91	Revised parcel TE-3 Rev. 2
12-10-91	Revised parcel TE-4 Rev. 2
12-10-91	Revised parcel TE-5 Rev. 2
12-10-91	Revised parcel TE-6 Rev. 2
12-10-91	Added PE-3, PE-4, TE-3A, TE-4A

RIGHT OF WAY
W. COLFAX AVE.
INTERSECTIONS - Carr,
Wadsworth and Pierce

NORWOOD

SE 1/4 Sec. 35
T. 3S R. 69W

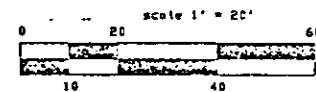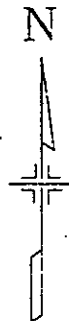

PARCEL NO. OWNER

3 TE-3 PE-3
Rev.2 34 3
ALBERT E. ANDERSON AND
JOHN M. VILLIS, as Co-trustees
under trust agreement of HENRY
F. VILLIS, dated Sept. 14, 1981

4 TE-4 PE-4
Rev.2 4A 4
BALDWIN ET AL

5 TE-5
Rev.2 5
MOUNTAIN STATES TELEPHONE AND
TELEGRAPH COMPANY, a Colorado
Corporation



6 TE-6
Rev.2 6
JEFFERSON BANK & TRUST, a
Colorado Banking Corporation

NORWOOD

SW 1/4 Sec. 35
T. 3S R. 69W


BLOCK 3

LOT 4

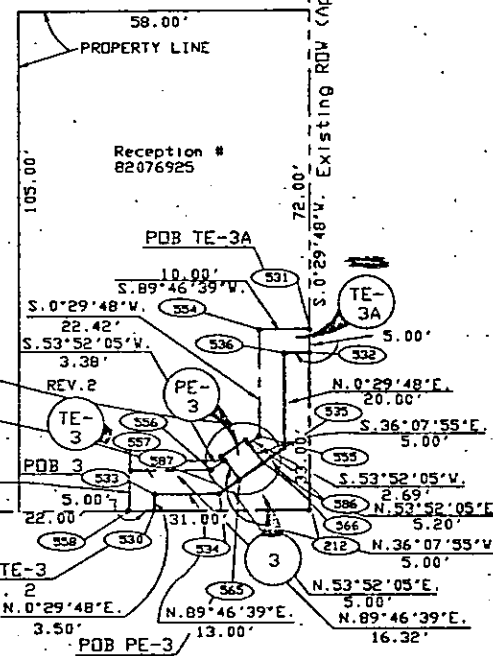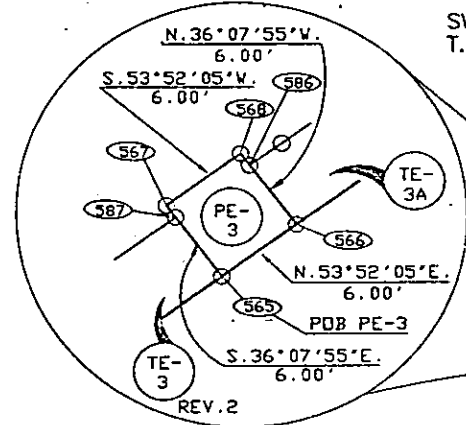


WADSWORTH BLVD.

Existing ROW (April 1991)

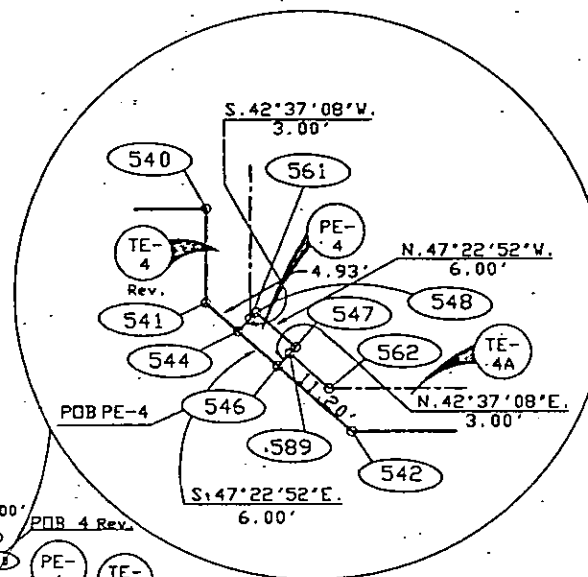


BLOCK 4

LOT 3

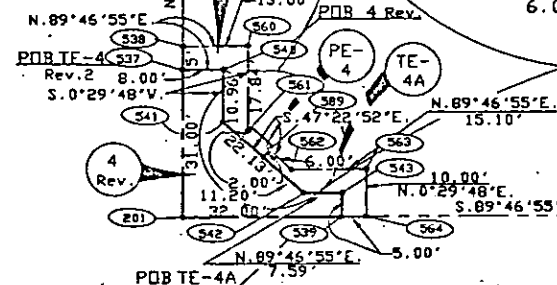

Existing ROW (April 1991)

Existing ROW (April 1991)

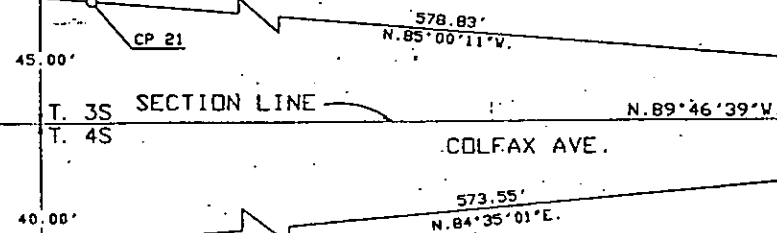

NW 1/4 Sec. 2
T. 4S R. 69W


LAKESWOOD

BLOCK 65

Vacated Alley

LOT 1

LOT 48

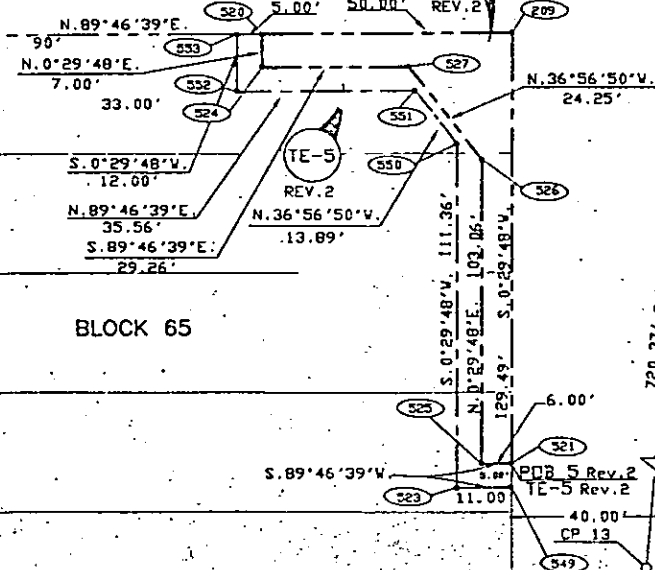


1/4 Cor.
88 Rebar in
Range Box

STA. 200+00 Colfax Ave.
STA. 1000+00 Wadsworth Blvd.

WADSWORTH BLVD.

1/4 SEC. LINE

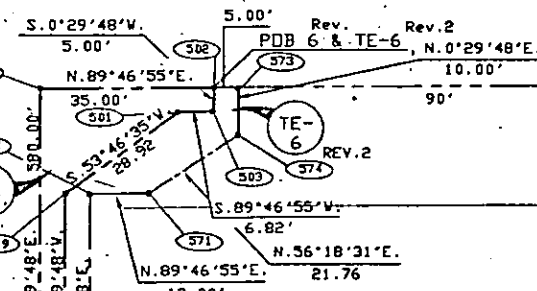

Reception #
86018797

BLOCK 64

Vacated Alley

LOT 48

NE 1/4 Sec. 2
T. 4S R. 69W

LAKESWOOD

DISTRICT NO. 6
PRELIMINARY PLANS
SUBJECT TO CHANGES
DATE AUG 6 4 1992

FEDERAL ROAD DISTRICT NO.	DIVISION	PROJ. NO.	SHEET NO.	TOTAL SHEETS
VIII	COLORADO	MU-HES0040(4)	7	

RIGHT OF WAY W. COLFAX AVE. INTERSECTIONS - Carr, Wadsworth and Pierce	
REVISIONS	
12-10-91	Revised parcel 11
12-10-91	Revised parcel TE-11
12-10-91	Revised parcel 12
12-10-91	Revised parcel TE-12
6-24-92	Revised parcel 11 rev.
6-24-92	Revised parcel TE-11 rev.

