

STATE DEPARTMENT OF HIGHWAYS

DIVISION OF HIGHWAYS—STATE OF COLORADO

CONVENTIONAL SIGNS

County Line
Township or Range Line
Land Lines
Property or Tract Line
City Limits
Railroad
Existing Road
New Road

Control of Access
Access denied by Dead
Right of Way Line
Protected by Freeway (Virgin Location)
Top of Cuts
Toe of Fills
Barbed Wire Fence
Chain Link Fence
Woven Wire-Combination Fence
Snow Fence
Wood Fence
Deer Fence

Trees
Deciduous
Coniferous

Tel. & Telegraph Lines
Electric Lines
Elec. Trans. Tower
Buried Tel. Cable
Buried Electric Cable
Gas Main
Oil Main
Water Main
Sanitary Sewers
Storm Sewers

Road Approaches
Section Corner
Center of Section

Culverts & Drains
Proposed
Existing
Proposed
Existing (To be dashed)

Bridges
Existing (To be dashed)

RIGHT OF WAY PLAN OF PROPOSED FEDERAL AID PROJECT NO. M 1000(6) WADSWORTH AT US 285 JEFFERSON COUNTY RIGHT OF WAY


SCALE OF ORIGINAL DRAWINGS
PLAN SHEET 1" = 50'

R.O.W. LENGTH OF PROJECT = 0.31 MILE

FEDERAL ROAD DIST. NO.	DIVISION	PROJECT NO.	SHEET NO.
XIII	COLORADO	M 1000(6)	1

RIGHT OF WAY		REVISIONS	
AVOCA	RTD Park-n-Ride		
Wadsworth	at US 285		

INDEX OF SHEETS
SHEET NO. 1 TITLE SHEET
2. PLAN SHEET AND TABULATION OF PROPERTY

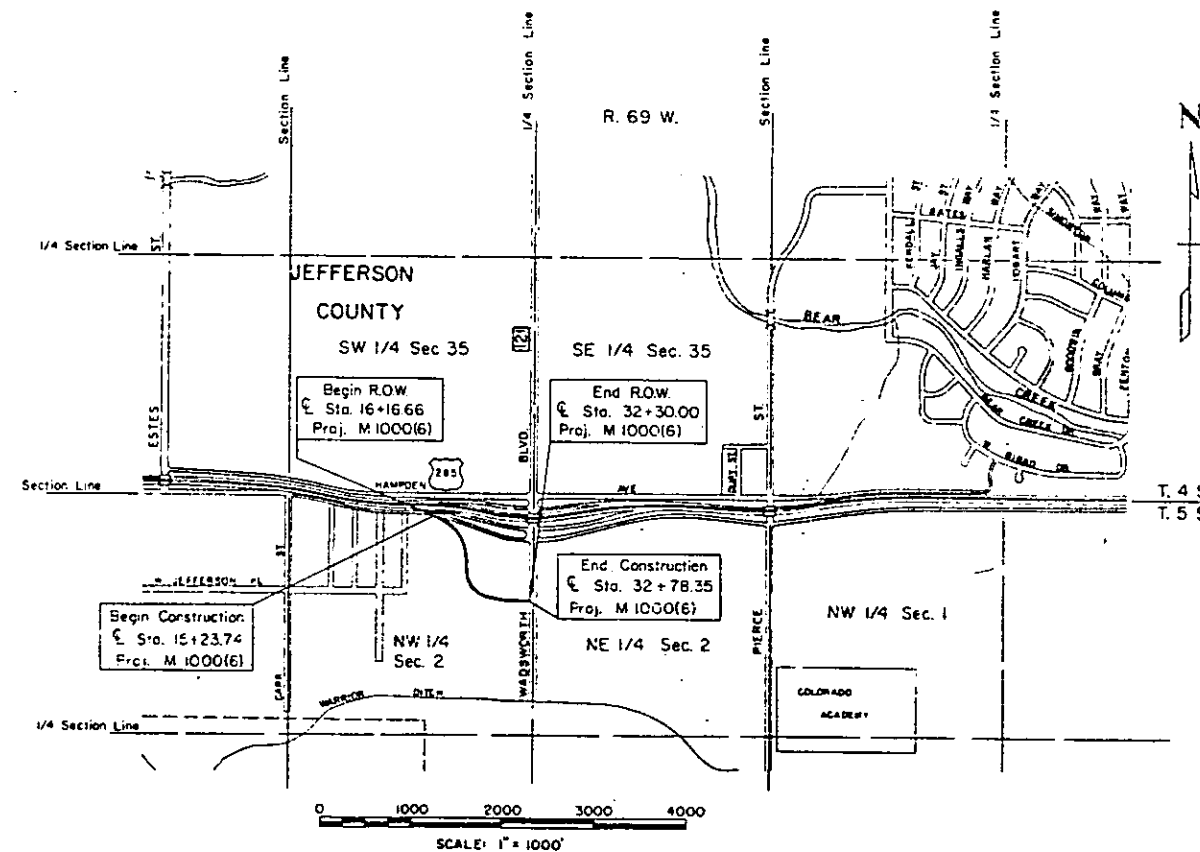

DIVISION OF HIGHWAYS

APPROVED: *John M. Cox* 7/24/78
CHIEF ENGINEER DATE

DEPARTMENT OF TRANSPORTATION
FEDERAL HIGHWAY ADMINISTRATION

APPROVED: _____ DATE _____
DIVISION ADMINISTRATOR

M 1000(6) ROW

(R-1) ADD LEACH FIELD 3-21-78 W.F.R.

NW 1/4 SEC. 2
T. 5 S., R. 69 W.

UTILITY OWNERSHIP
Public Service Comp. of Colo. - Gas
Bear Creek Water & Sanitation Dist. - Water

SECTIONAL ROAD	DIVISION	POSTAL NO.	SHEET NO.	TOTAL SHEETS
VIET	COLORADO	M 1000(6)	2	2

RIGHT OF WAY AVOCA RTD Park-n-Ride
Wadsworth Blvd. at US 285

B.M. S.E. Corner Concrete Inlet
71.5' Rt. 988+38 Wads.
E1 5471.73

NE 1/4 SEC. 2
T. 5 S., R. 69 W.

REVISIONS	

End Construction
Sta. 32+78.35
Proj. M 1000(6)

End R.O.W.
Sta. 32+30.00
Proj. M 1000(6)

NOTE: RTD parking lot to be constructed by others.

Parcel No.	Owner	Parcel Area Sq. Ft.	Remainder Sq. Ft.
I	Regional Transportation District, a political subdivision of the State of Colorado	86,144	Rt. 551,750 Lt. 395,138
TE-IA	Same as above.	4,398	
TE-IB	Same as above.	1,854	
TE-IC	Same as above.	7,333	
TE-ID	Same as above.	507	
TE-IE	Same as above.	9,035	
TE-IF	Same as above.	2,427	
I-Ex. Rev.	State Department of Highways, Division of Highways - State of Colorado	47,718	

