

RIGHT OF WAY PLAN OF PROPOSED
FEDERAL AID PROJECT NO. M 5302 (2)
CITY AND COUNTY OF DENVER
PROJECT NO. 74-063-B

INDEX OF SHEETS

1	TITLE SHEET
2-7	PLAN SHEETS

SCALE OF ORIGINAL DRAWINGS
PLAN SHEETS 1" = 50'


ROW LENGTH OF PROJECT = 1.64 MILES

STA. 96+50.21 END R.O.W.
PROJECT 45302(2)

STA. 9+95.00 BEGIN R.O.W.
PROJ. M 5302(2)

BEGIN CONSTRUCTION
@ STA. 6+97.00


END CONSTRUCTION
STA 84+75.06

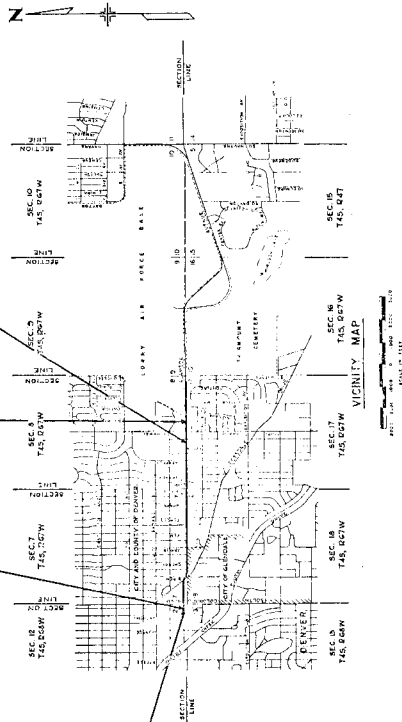





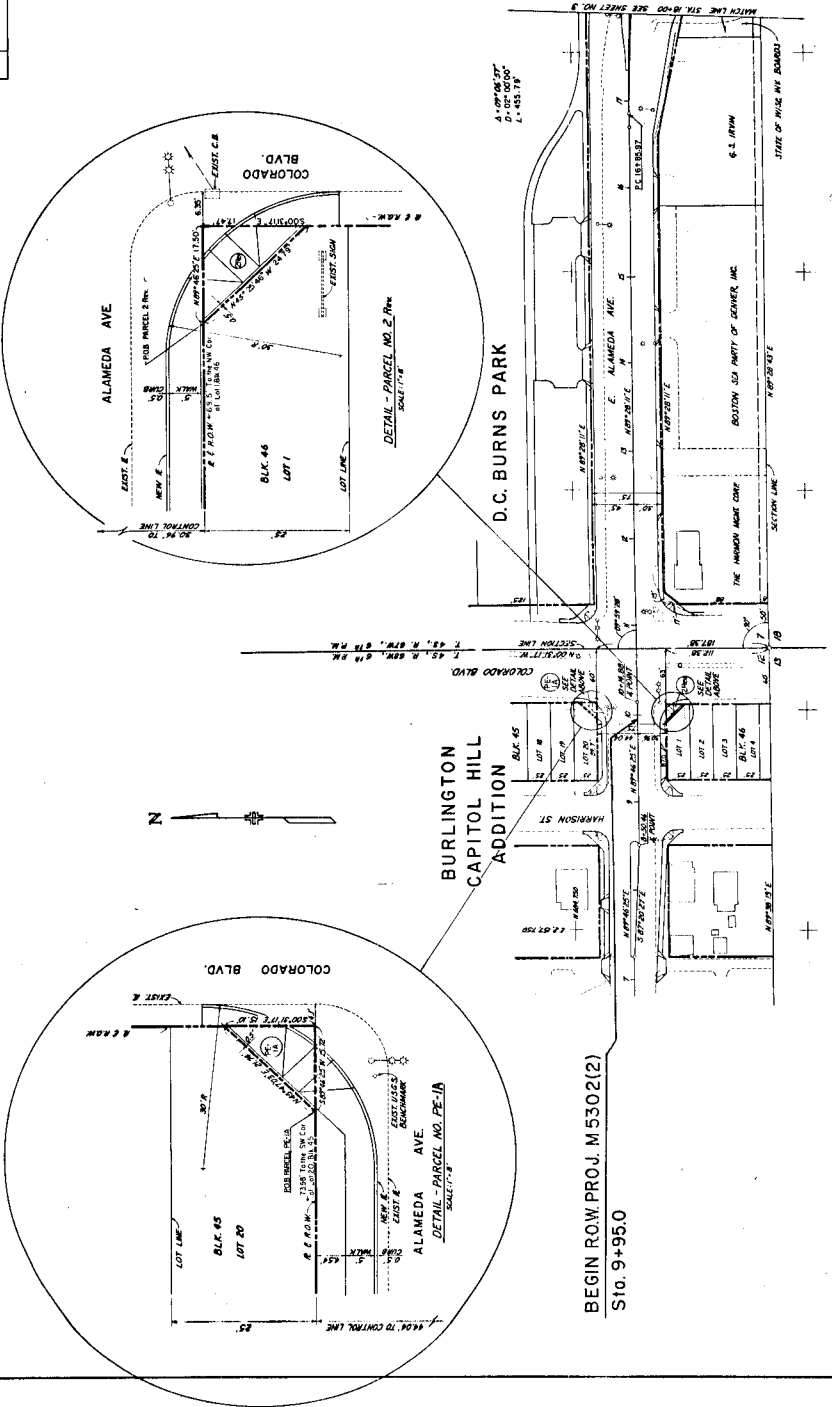


BEGIN ROW PROJ. M 5302(2)
 Sta. 9+95.0


RIGHT OF WAY				
ALAMEDA PARKWAY				

PARCEL NO.	OWNER	LOCATION	AREA IN SQ. FT.	PURPOSE

T.4S, R.67N, 6TH PM

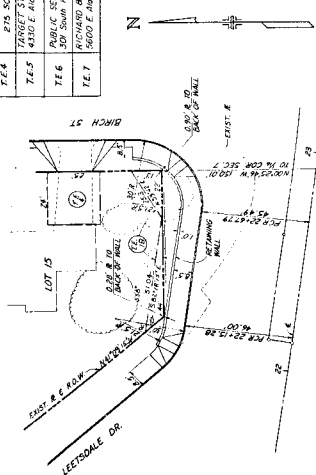

DETAIL - TEMP. EASEMENT NO. 1
SCALE 1" = 20'

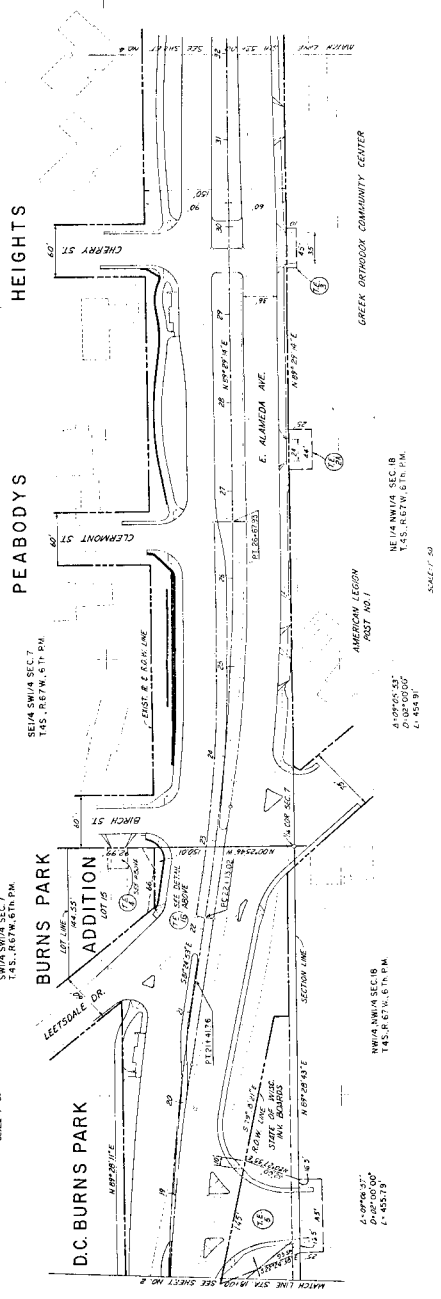

HEIGHTS

PEABODYS

BURNS PARK

D.C. BURNS PARK

GREEK ORTHODOX COMMUNITY CENTER

AMERICAN LEGION

NE/4 NW/4 SEC 18

T.4S, R.67N, 6TH PM

SW/4 SEC 7

T.4S, R.67N, 6TH PM

NE/4 NW/4 SEC 18

T.4S, R.67N, 6TH PM

SW/4 SEC 7

T.4S, R.67N, 6TH PM


SCALE 1" = 50'

PLAN NO.	SUBDIVISION	PROJ. NO.	DATE	SCALE
1001	1001	M 5302(2)	4	7


RIGHT OF WAY
ALAMEDA PARKWAY
COLO BLVD-QUEBEC ST

REVISIONS

NO.	DATE	DESCRIPTION

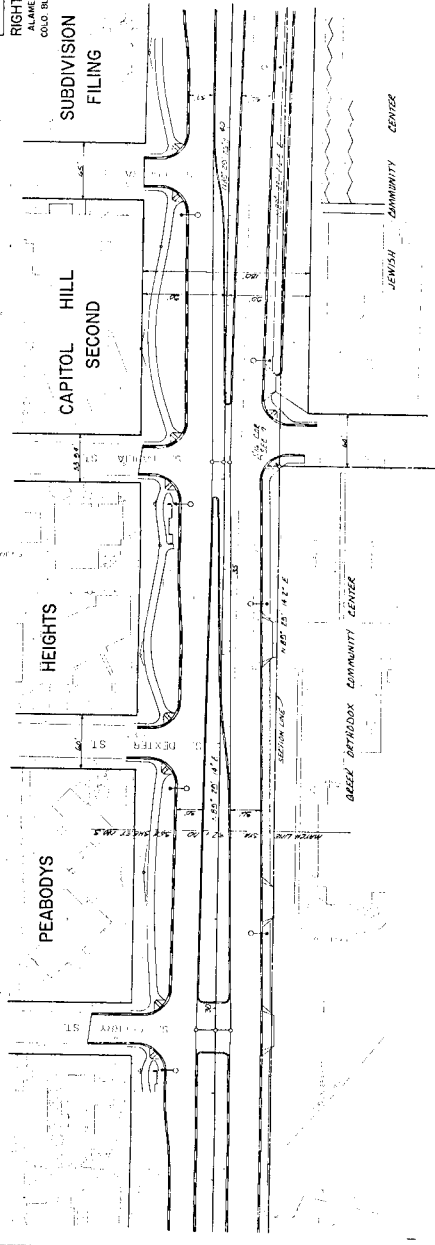



CAPITOL HILL SUBDIVISION SECOND FILING

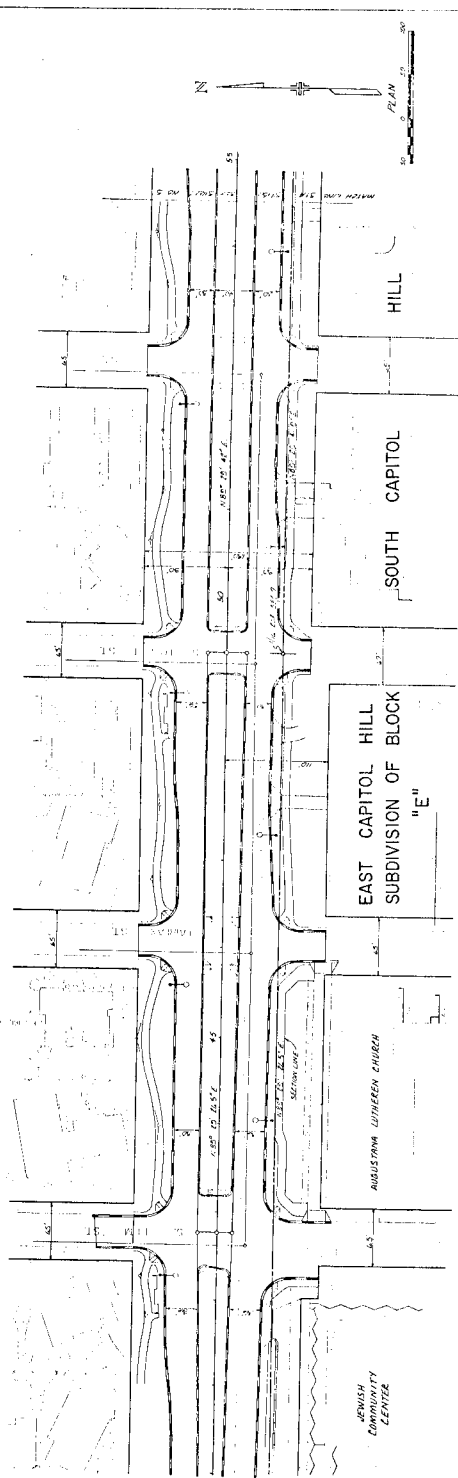

PROJECT NO.	DATE	BY	DATE
M 5302(2)	10/10/49	6	7
RIGHT OF WAY ALAMEDA PARKWAY COLO BLVD. - QUEBEC ST			
REVISIONS NO. DESCRIPTION 1. 10/10/49			

R.O.W. PROJ. M5302(2)

Sta. 89+89.36

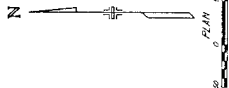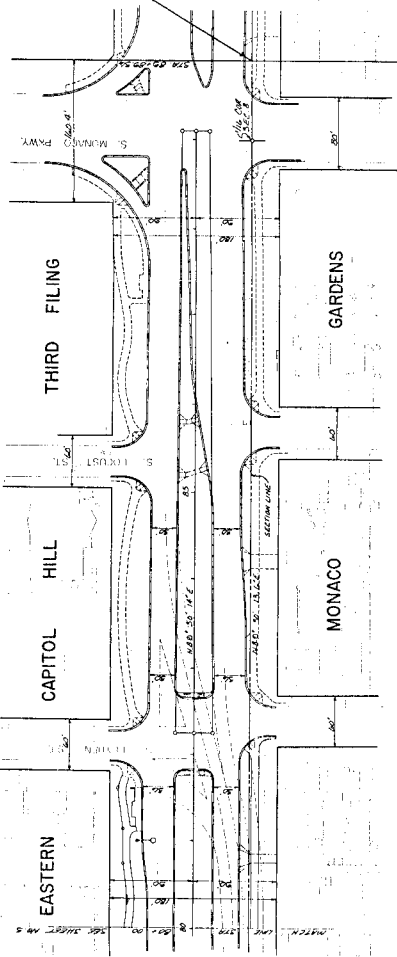

T. 45, R. 6W, 6th PM

