

CONVENTIONAL SIGNS

CENTER LINE
COUNTY LINE
TOWNSHIP OR RANGE LINE
SECTION LINE
CITY LIMITS
RAILROAD
BARBED WIRE FENCE
FENCE
TILE & TELEPHONE LINE
POWER LINE
PRESENT AND PROPOSED PLANTATIONS
RIGHT OF WAY
ADJACENT PROPERTY
CITY LIMITS
CITY OF A LINE CONTROL OF ACCESS
ACCESS DENIED BY ETC.
TOP OF CURB
DETOUR
PROPERTY OWNERSHIP LINE
STREET LIGHTS
WATER METER
STREET LIGHT Poles

RIGHT OF WAY PLAN OF PROPOSED
FEDERAL AID PROJECT NO. M 7206 (I)
CITY AND COUNTY OF DENVER

RIGHT OF WAY
INFORMATION OBTAINED FROM AVAILABLE COUNTY RECORDS

SCALE OF ORIGINAL DRAWING
PLAN SHEETS 1"=50'
ROW PROJECT LENGTH 2194 FEET


V FILE

PROJECT NO.	PROJECT 40	SHEET	1
M 7206 (I)		1	
ALAMEDA PARKWAY			
S. Quebec St. - S. Havana St.			
RIGHT OF WAY			

INDEX OF SHEETS

SHEET NO. 1 TITLE SHEET
2-2A TABULATION OF PROPERTIES
3-6 PLAN SHEETS SHOWING ROW REQUIRED
7 PRELIMINARY OWNERSHIP MAP

REVISIONS	DATE
AS NOTED ON DRAWING	1947

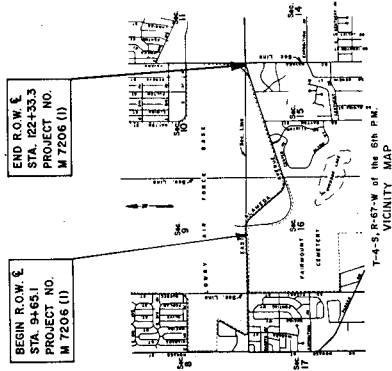

DEPARTMENT OF TRANSPORTATION FEDERAL HIGHWAY ADMINISTRATION	DATE
APPROVED	DIVISION ENGINEER

R. O. W. TABULATION OF PROPERTIES IN
CITY AND COUNTY OF DENVER

PARCEL NO	OWNER	ADDRESS	LOCATION	AREA IN SQUARE FEET		PARCEL NO	REMARKS
				RECORDED	REMAINING		
14 115	Donated					115	
14 116	Donated					TE 116	
14 117	THE WINDSOR COMPANY	7000 E. WINDSOR GARDENS EAST BLVD., DENVER, COLORADO	NE 1/4, SECTION 15	50	500	117	
14 118	THE WINDSOR COMPANY	7000 E. WINDSOR GARDENS EAST BLVD., DENVER, COLORADO	NE 1/4, SECTION 15	7099		TE 118	TEMPORARY EASEMENT FOR GRADING DURING CONSTRUCTION, RETENTION AND DRAINAGE
14 119	THE WINDSOR COMPANY	7000 E. WINDSOR GARDENS EAST BLVD., DENVER, COLORADO	NE 1/4, SECTION 15	45	45	119	
14 120	THE WINDSOR COMPANY	7000 E. WINDSOR GARDENS EAST BLVD., DENVER, COLORADO	NE 1/4, SECTION 15	2861		TE 120	TEMPORARY EASEMENT FOR GRADING DURING CONSTRUCTION


HOW TABULATION OF PROPERTIES IN

[illegible]


RIGHT OF WAY ALAMEDA PARKWAY

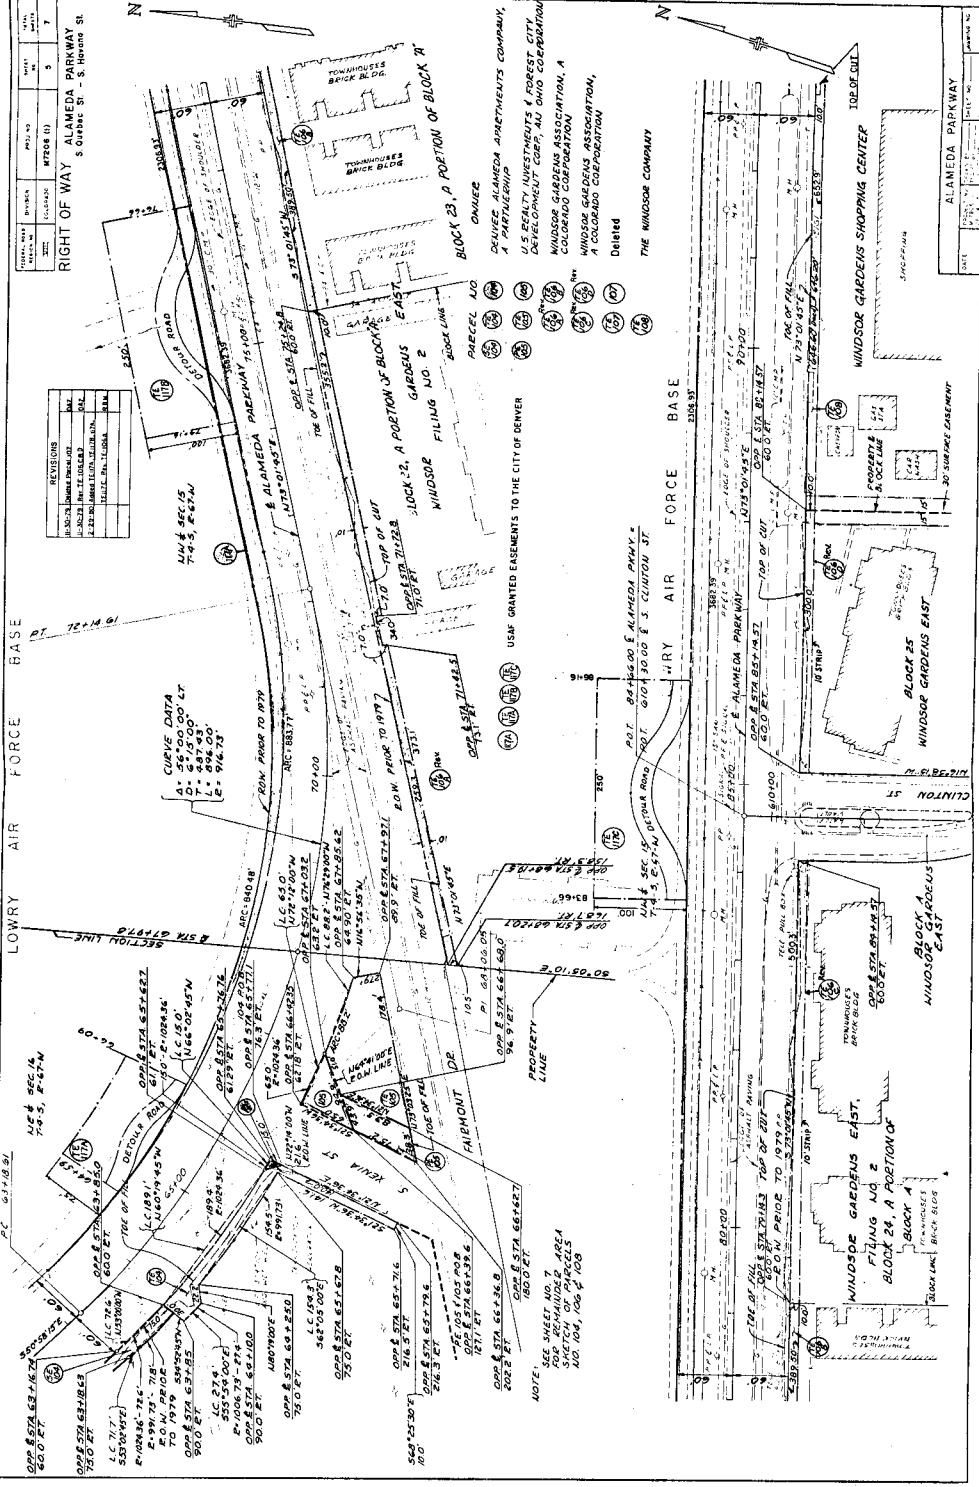


ALAMEDA PARKWAY

[illegible]