


NOTE: Wire Fencing, Gates, R.O.W. Markers and Snow Fence required are tabulated on Sheet N22. Pole lines encroaching on the R.O.W. are to be moved by owners.

S.E. 4, SECTION 8
T. 9 S. R. 50 W.


FED. ROAD DIST. NO.	STATE	FED. AID PROJ. NO.	SHEET NO.	TOTAL SHEETS
3	COLO.	134-H	14	

REVISED 8.8.33 BY G.H.D. NET LINE ADDED.
Rev 3-12-34 as Const. H.E.M.

PLAN	SURVEYED	DATE
NO.		
	NOTE BOOK ALIGNMENT CHECKED	
	PT. OF WAY CHECKED	

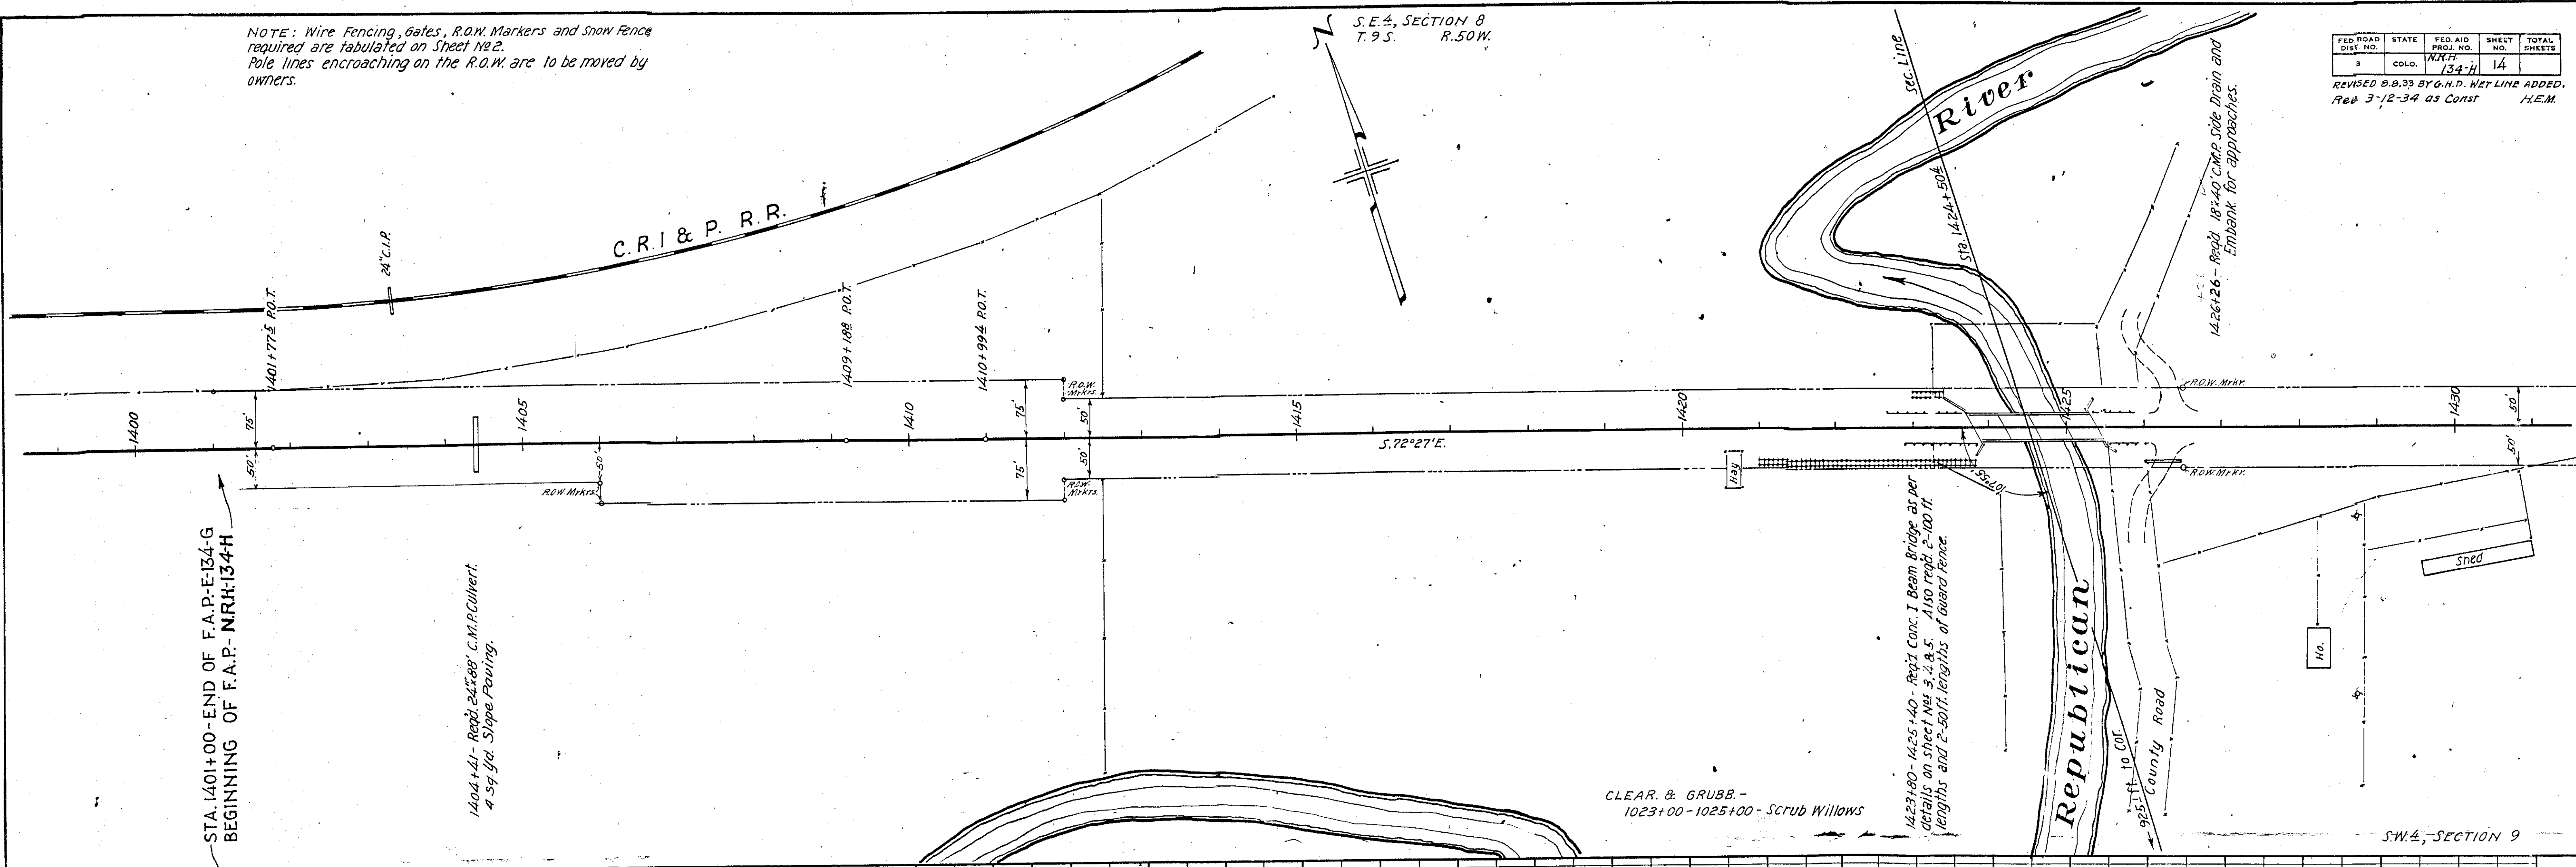

PROFILE	SURVEYED	DATE
NO.		
	NOTE BOOK PLOTTED	
	AS NOTED	
	STRUCTURE NOT IN CHG.	

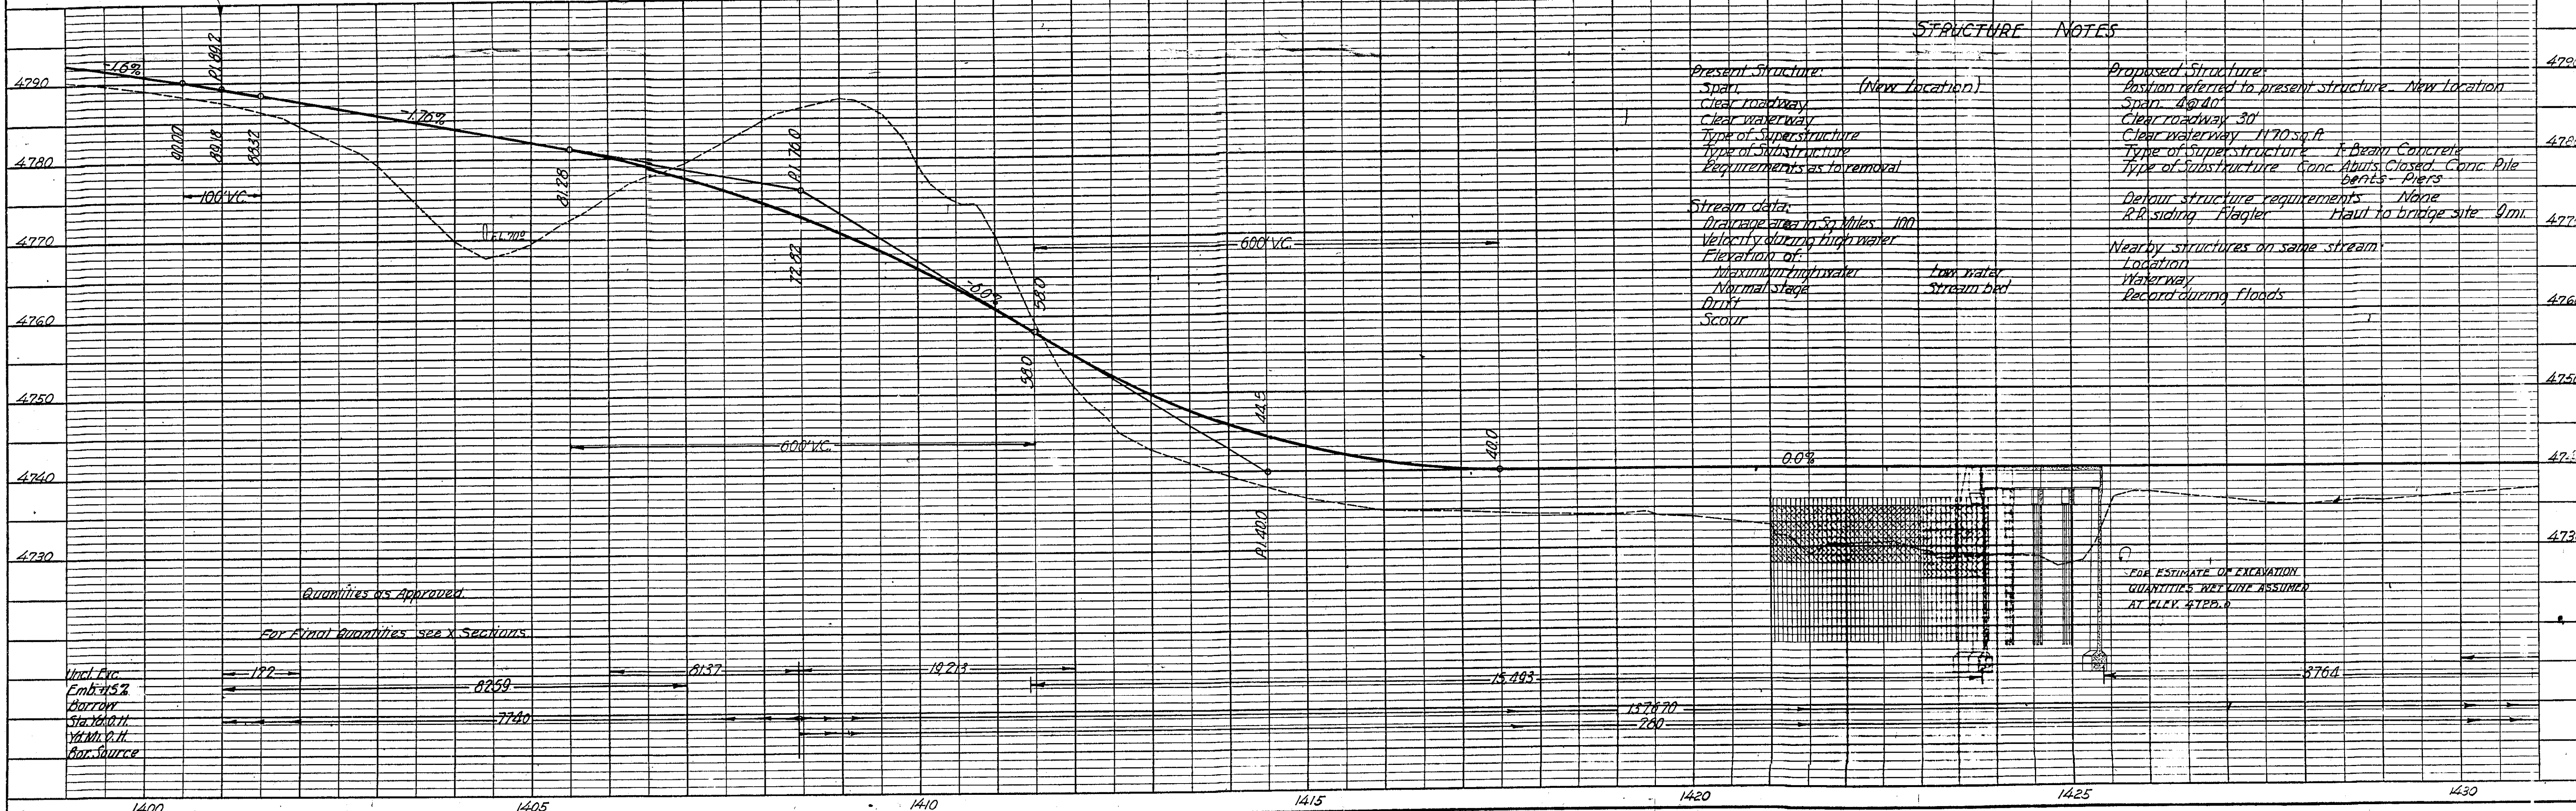



STRUCTURE NOTES

Present Structure	(New Location)	Proposed Structure
Span		Position referred to present structure - New Location
Clear roadway		Span 40' 0"
Clear waterway		Clear roadway 30'
Type of Superstructure		Clear waterway 1170 sq ft
Type of Substructure		Type of Superstructure 1 Beam Concrete
Requirements as to removal		Type of Substructure Conc. Abutts, Closed Conc. Pile
		Design - Piers
Stream data:		Design structure requirements None
Drainage area in Sq Miles	100	R.R. siding Flagler
Velocity during high water		Haul to bridge site 9 mi.
Elevation of:		
Maximum high water	Low water	
Normal stage	Stream bed	
Drift		
Scour		

PLAN	SURVEYED	DATE
	ALIGNED	BY
	PLOTTED	
	GRADES CHECKED	
	STRUCTURE NOTATIONS CHECKED	
	NOTE BOOK	
	NO.	

PROFILE	SURVEYED	DATE
	ALIGNED	BY
	PLOTTED	
	GRADES CHECKED	
	STRUCTURE NOTATIONS CHECKED	
	NOTE BOOK	
	NO.	

ATE	FED. AID	SHEET	TOTAL
ST	PROJ. NO.	NO.	SHEETS
2	134-H	15	
Rev. 3-12-34 as Const.			H.E.M.

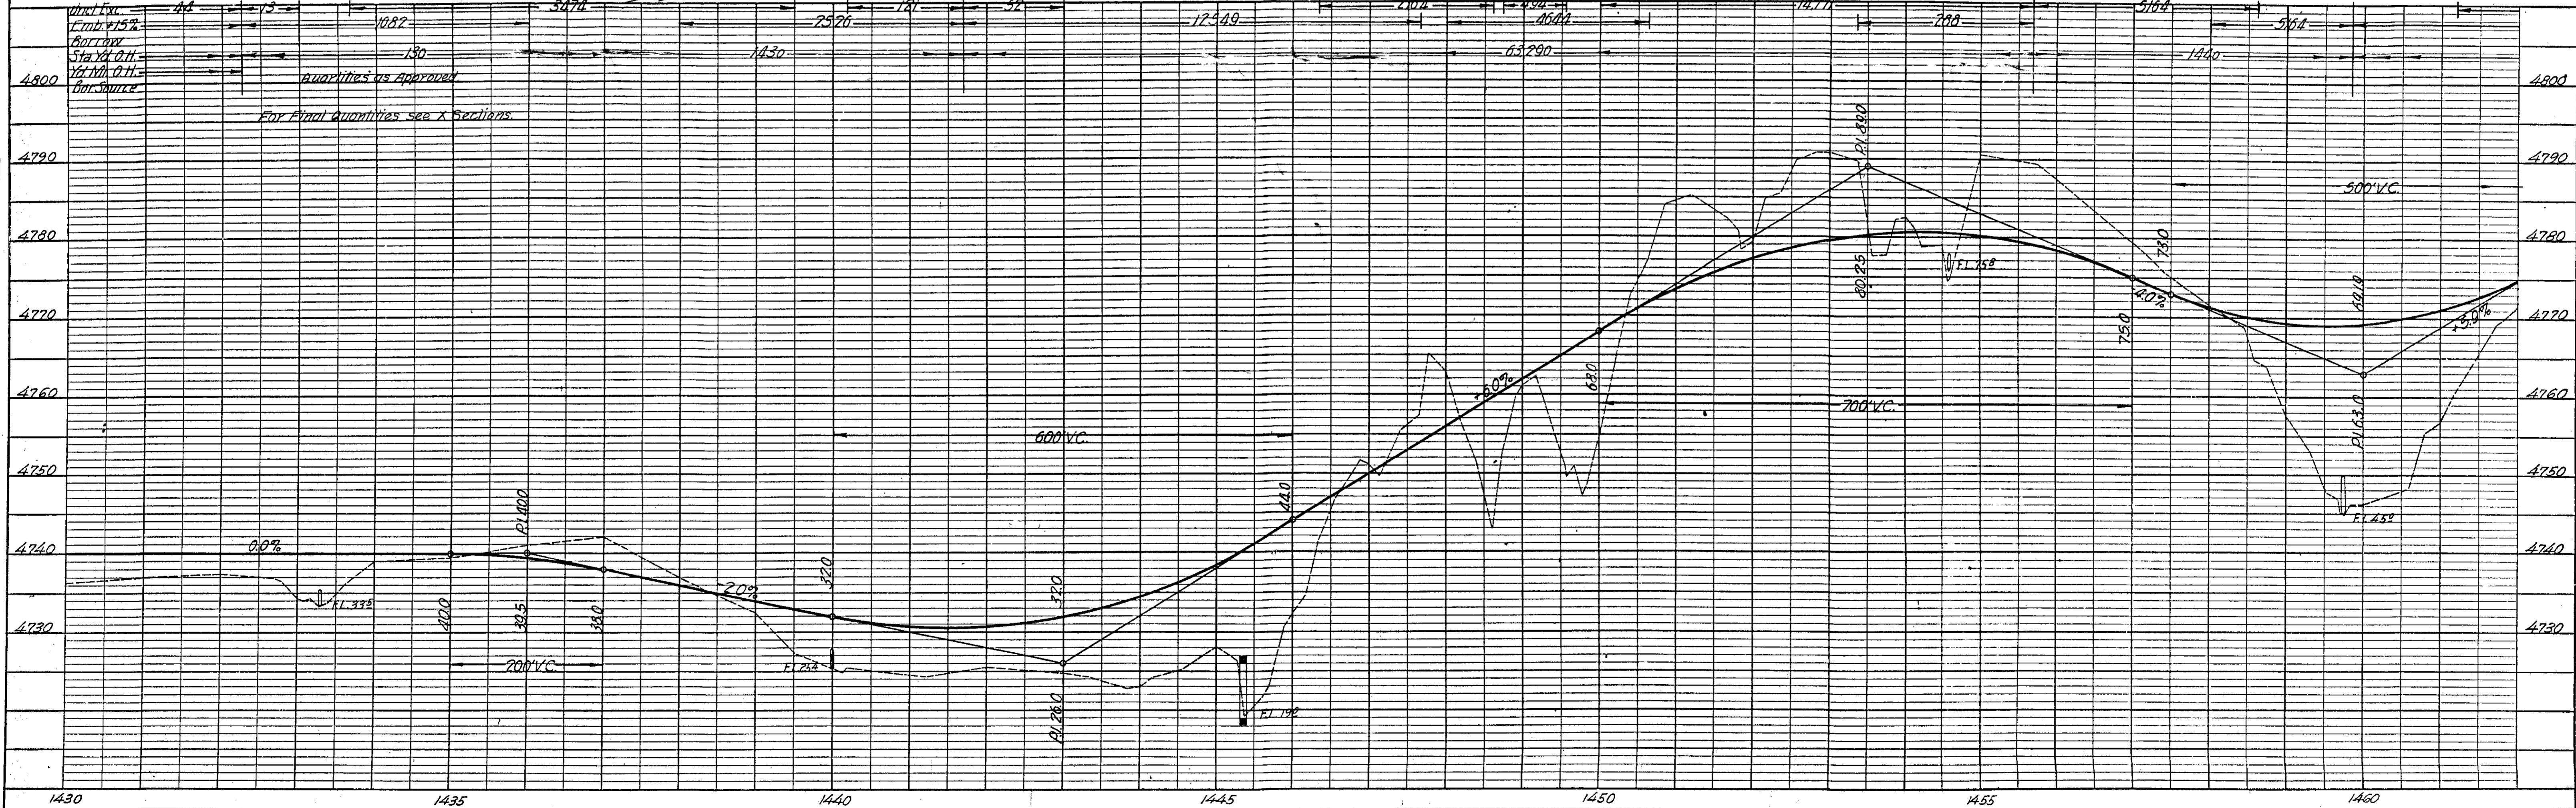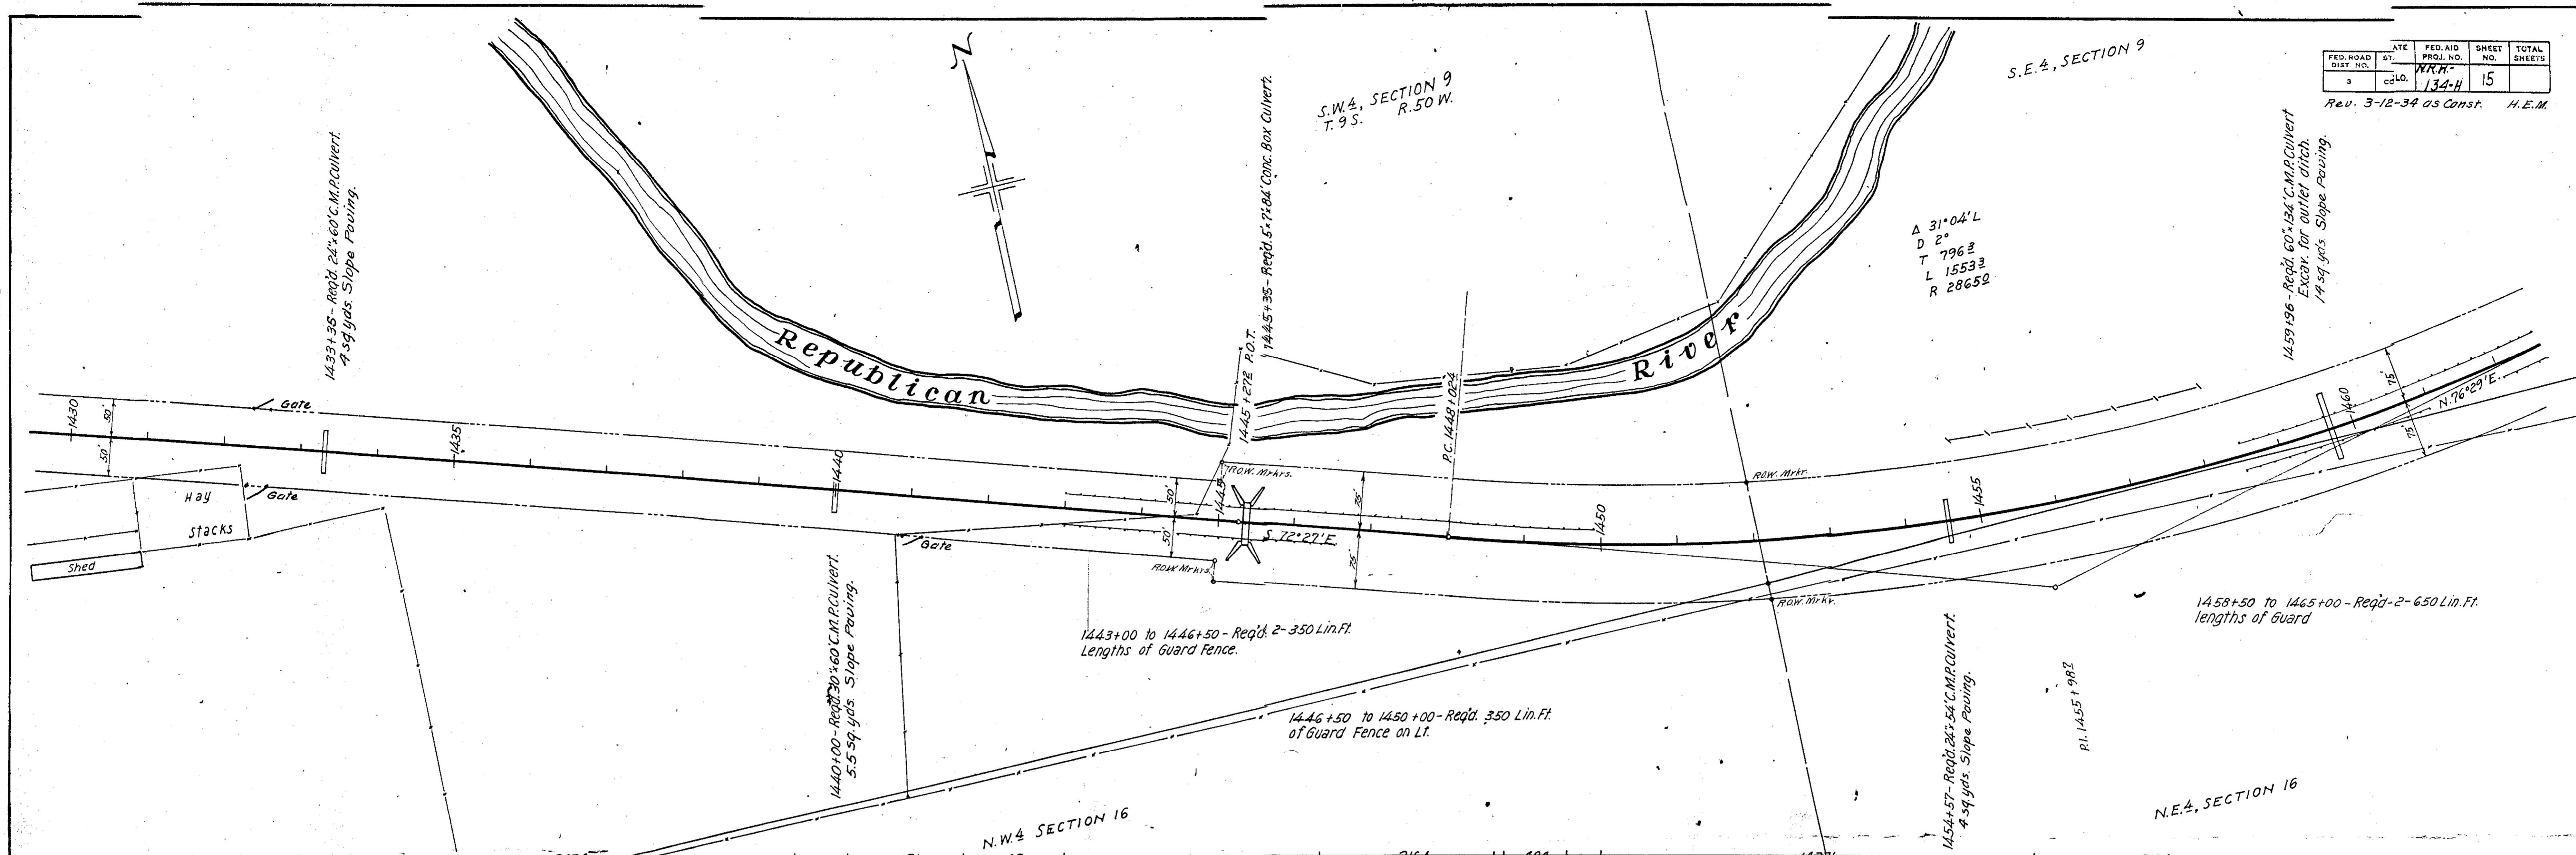

S.W. 1/4, SECTION 10
T. 9 S. R. 50 W.


S.E. 1/4, SECTION 10

FED. ROAD DIST. NO.	STATE	FED. AID PROJ. NO.	SHEET NO.	TOTAL SHEETS
3	COLO.	74777	17	

Rev. 3-13-34 as Const H.E.M.

PLAN

SURVEYED	BY
NOTED	
ALIGNED	
CHECKED	
RT. OF WAY	
CHECKED	
NO.	

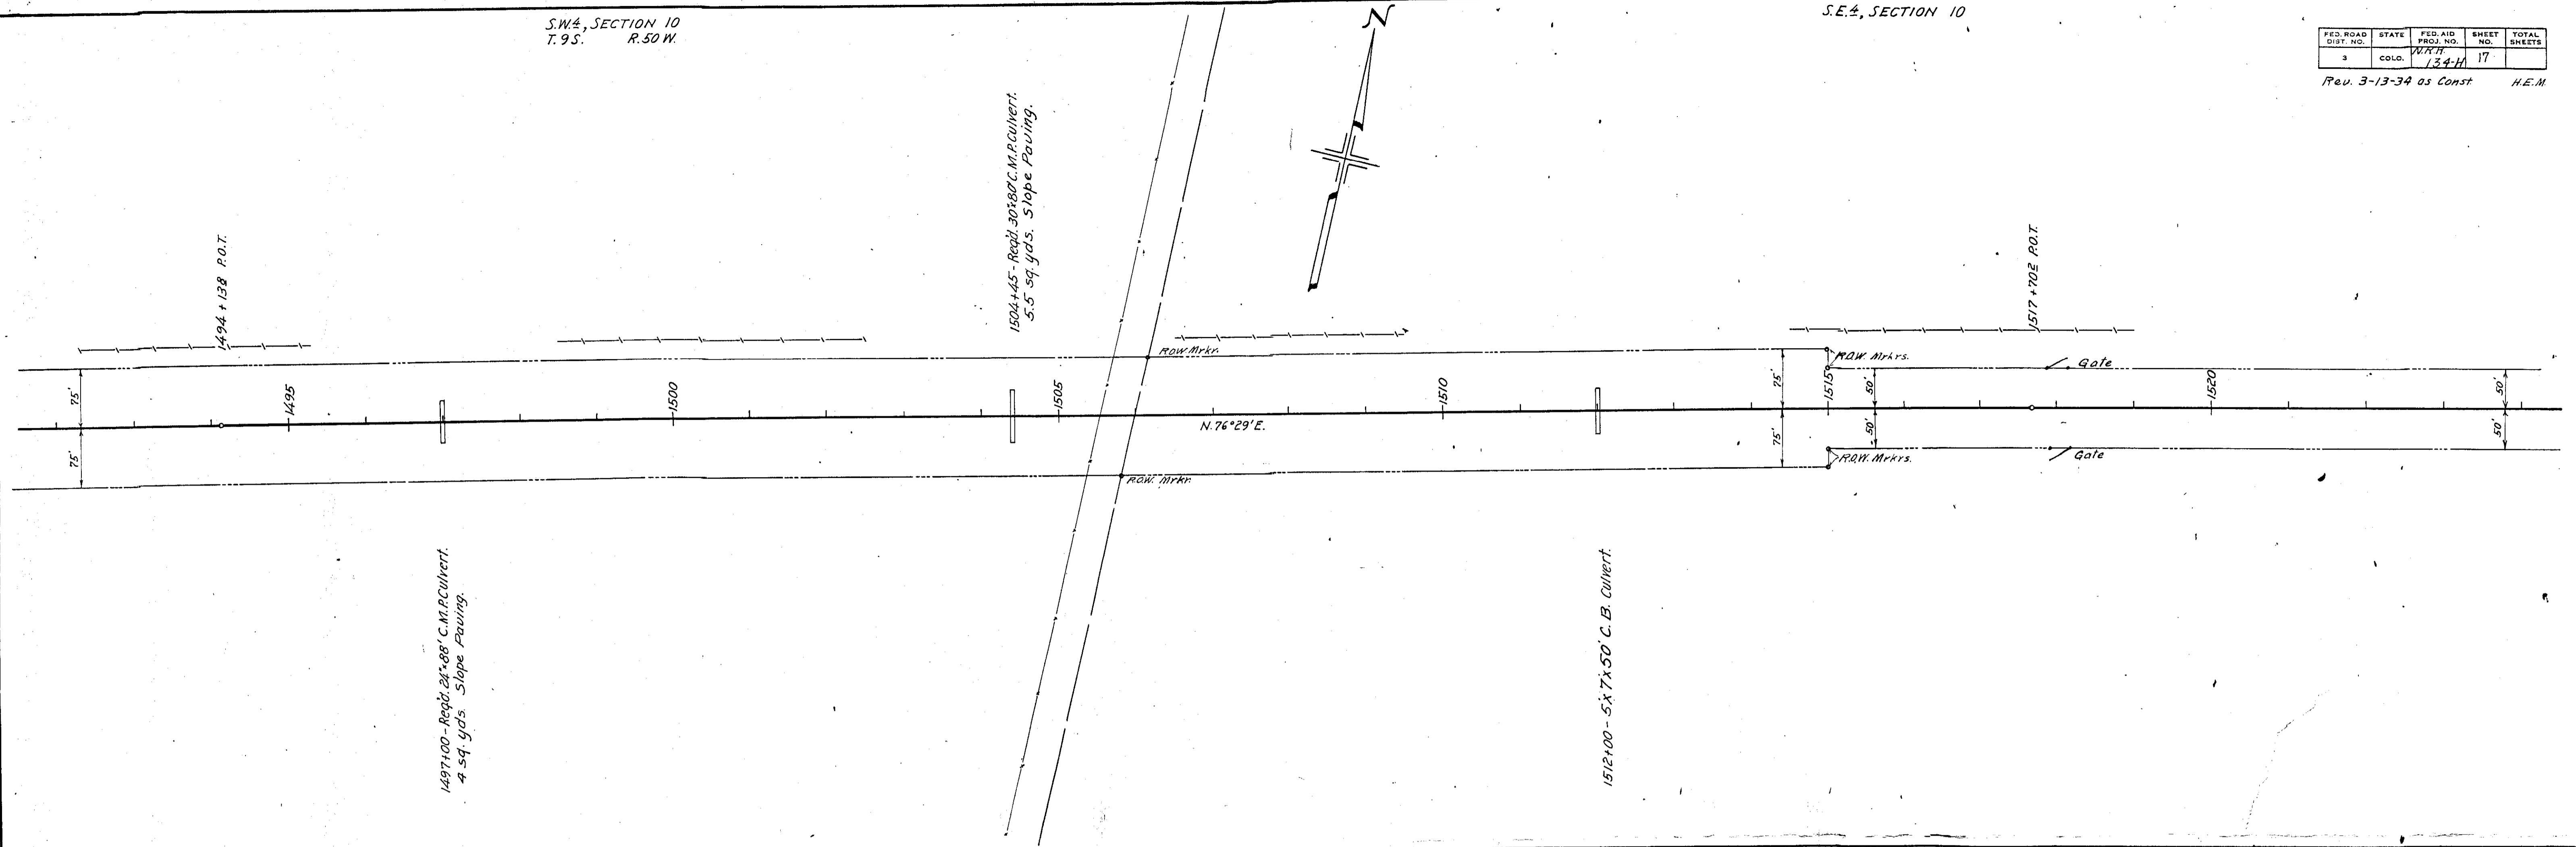

PROFILE

SURVEYED	BY	DATE
PLOTTED		
NOTED		
CHECKED		
STRUCTURE		
NOTATIONS		
CH'D.		
NO.		

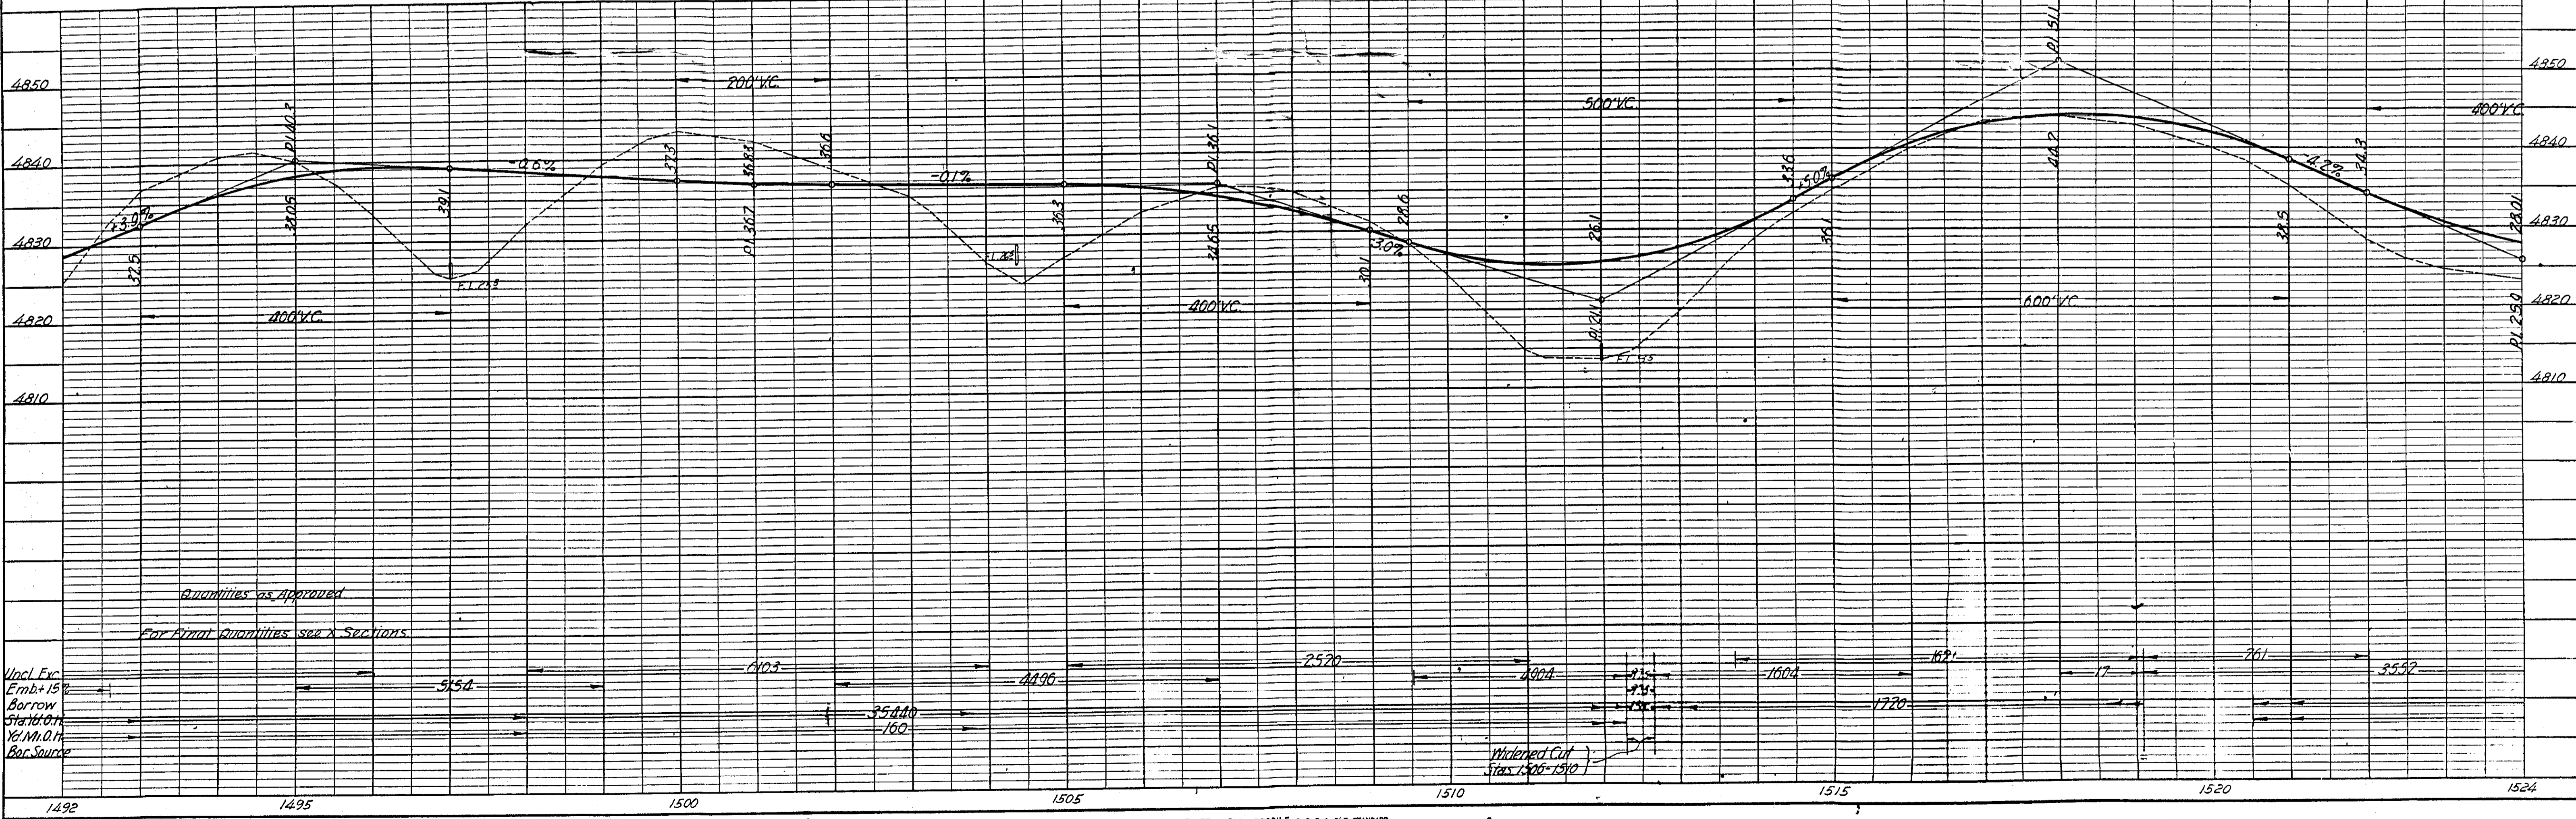


PLATE 1 - PLAN - PROFILE O. P. R. & R. E. STANDARD
KEUFFEL & ESSER CO., NEW YORK.


S.E. 1/4 SECTION 10
T. 9 S. R. 50 W.

S.W. 1/4 SECTION 11
T. 9 S. R. 50 W.

FED. ROAD DIST. NO.	STATE	FED. AID PROJ. NO.	SHEET NO.	TOTAL SHEETS
3	COLO.	N.R.H. 134-H	18	


Rev. 3-13-34 as Const. H.E.M.

PLAN	DATE
SURVEYED	
PLOTTED	
ALIGNMENT CHECKED	
RT. OF WAY CHECKED	
NO.	

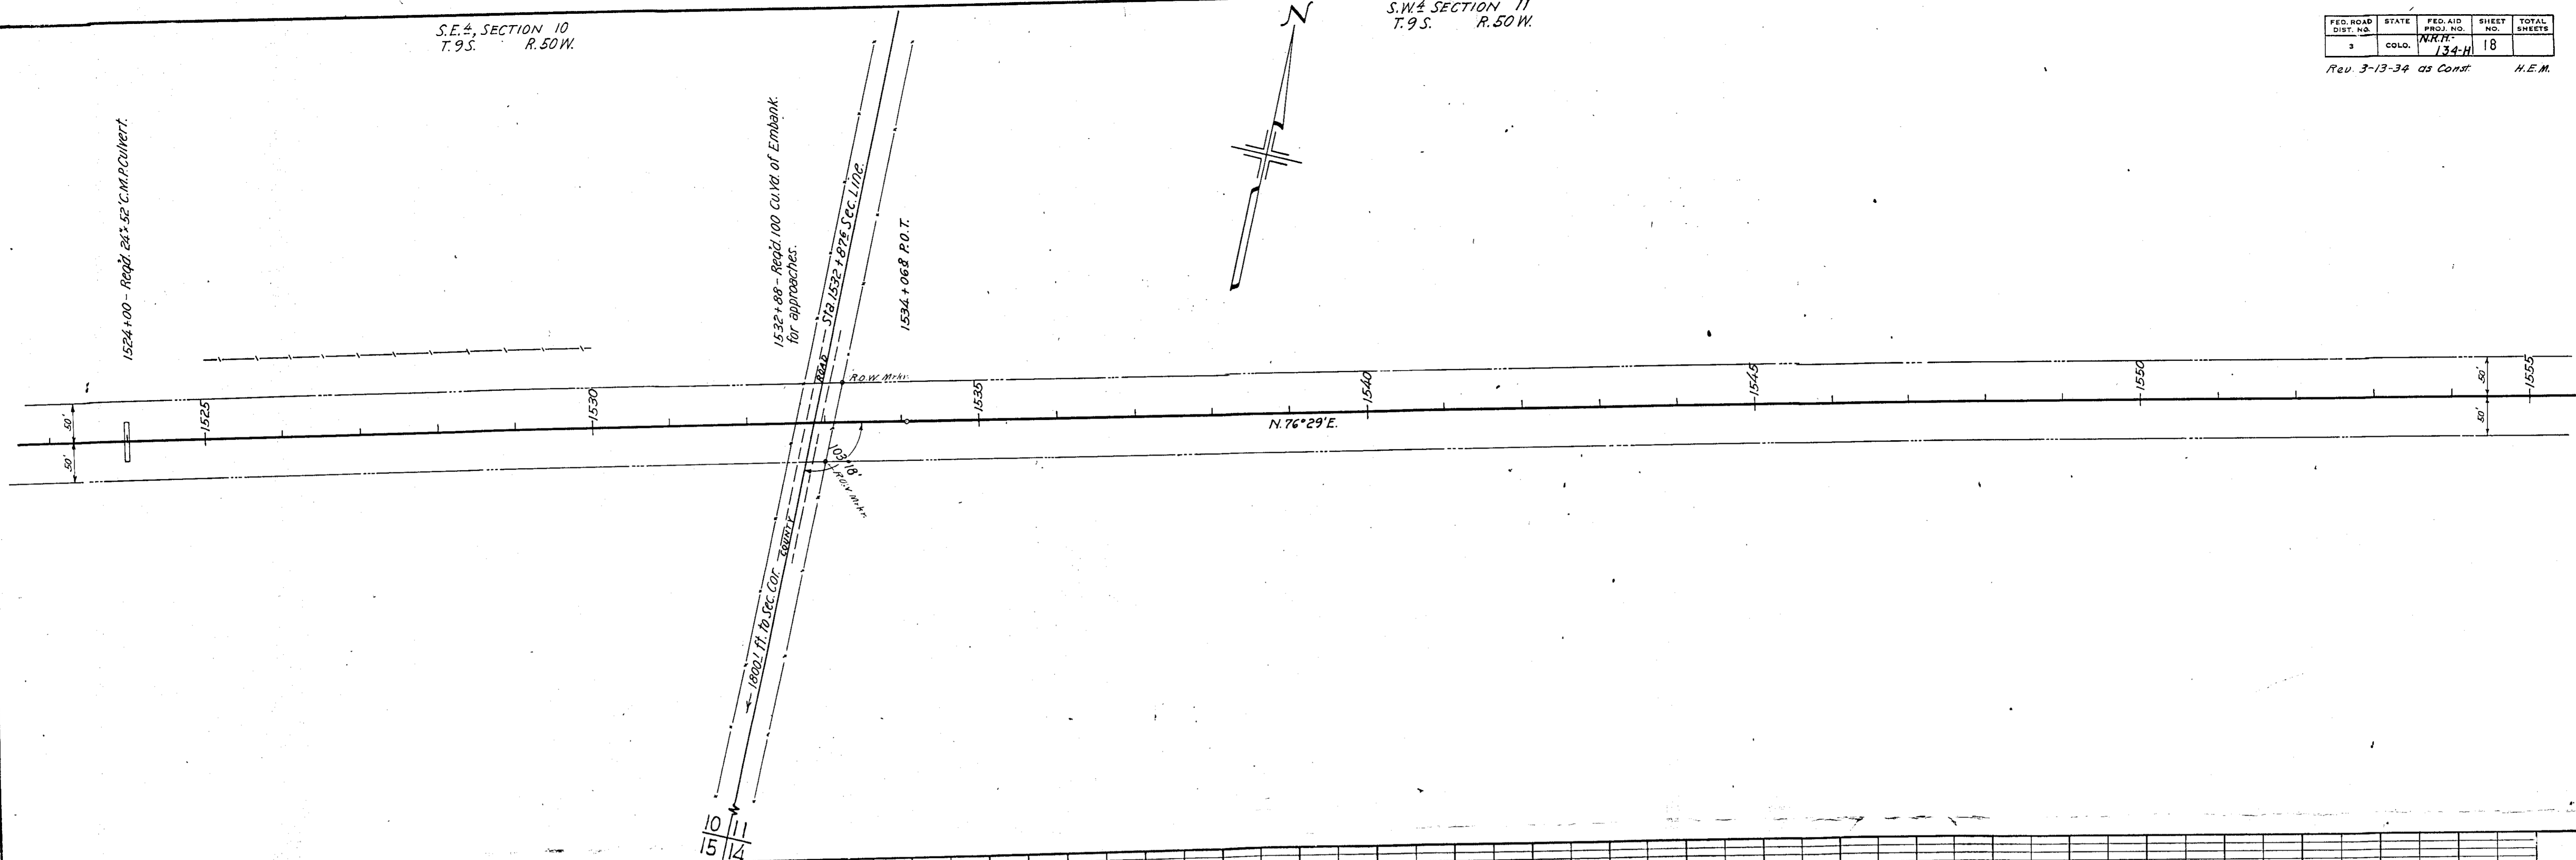

PROFILE	DATE
SURVEYED	
PLOTTED	
GRADES CHECKED	
STRUCTURE CHECKED	
NO.	

H-1261
137-H
H-1261

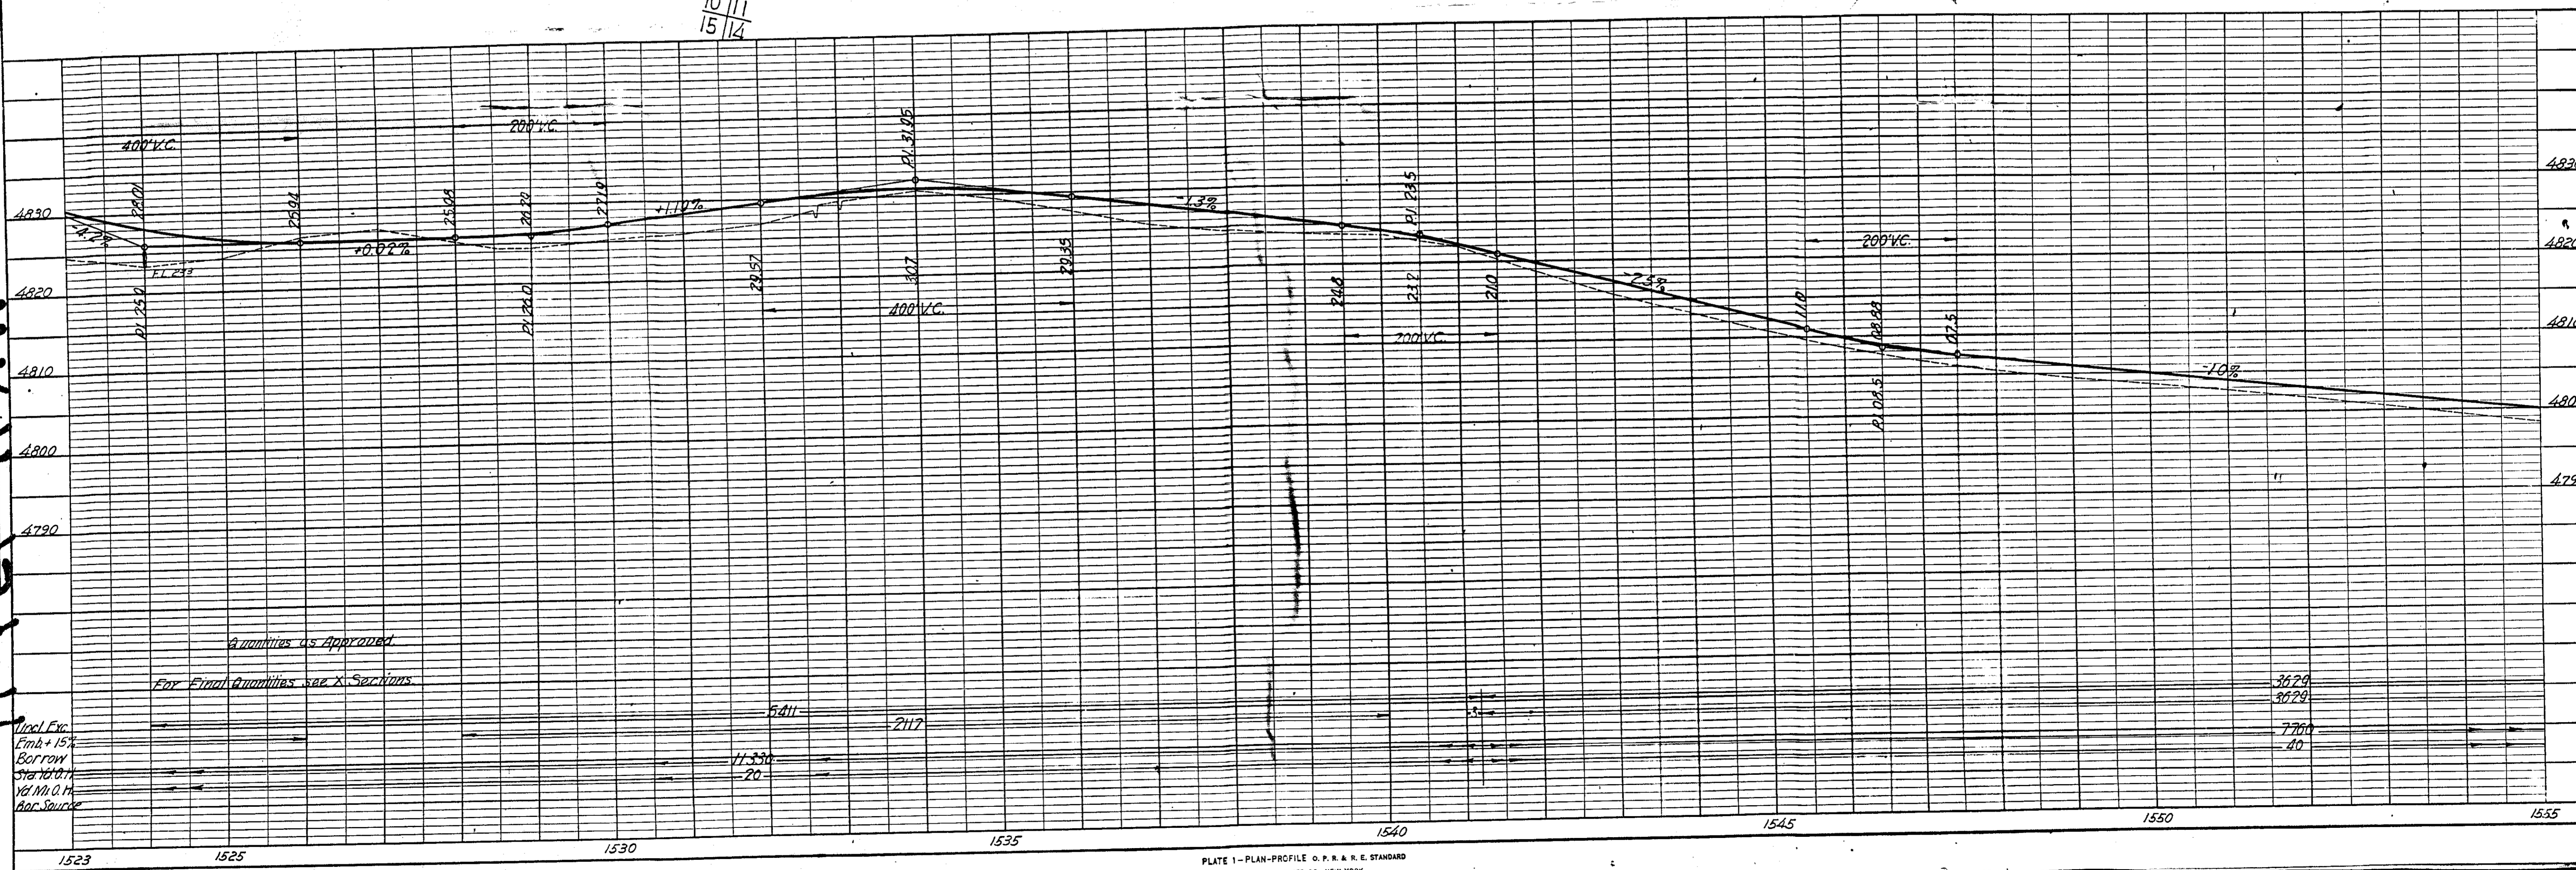

N.E. 1/4, SECTION 11
T. 9 S. R. 50 W.



N.W. 1/4, SECTION 12
T. 9 S. R. 50 W.

FED. ROAD DIST. NO.	STATE	FED. AID PROJ. NO.	SHEET NO.	TOTAL SHEETS
3	COLO.	734-H	20	

REV. 3-13-34 O.S. CONST. H.E.M.

PLAN	DATE
SURVISED	
PLOTTED	
NOTE BOOK ALIGNMENT CHECKED	
NO. RT. OF WAY CHECKED	

PROFILE	DATE
SURVISED	
PLOTTED	
NOTE BOOK GRADES CHECKED	
NO. STRUCTURE NOTATIONS CHD.	

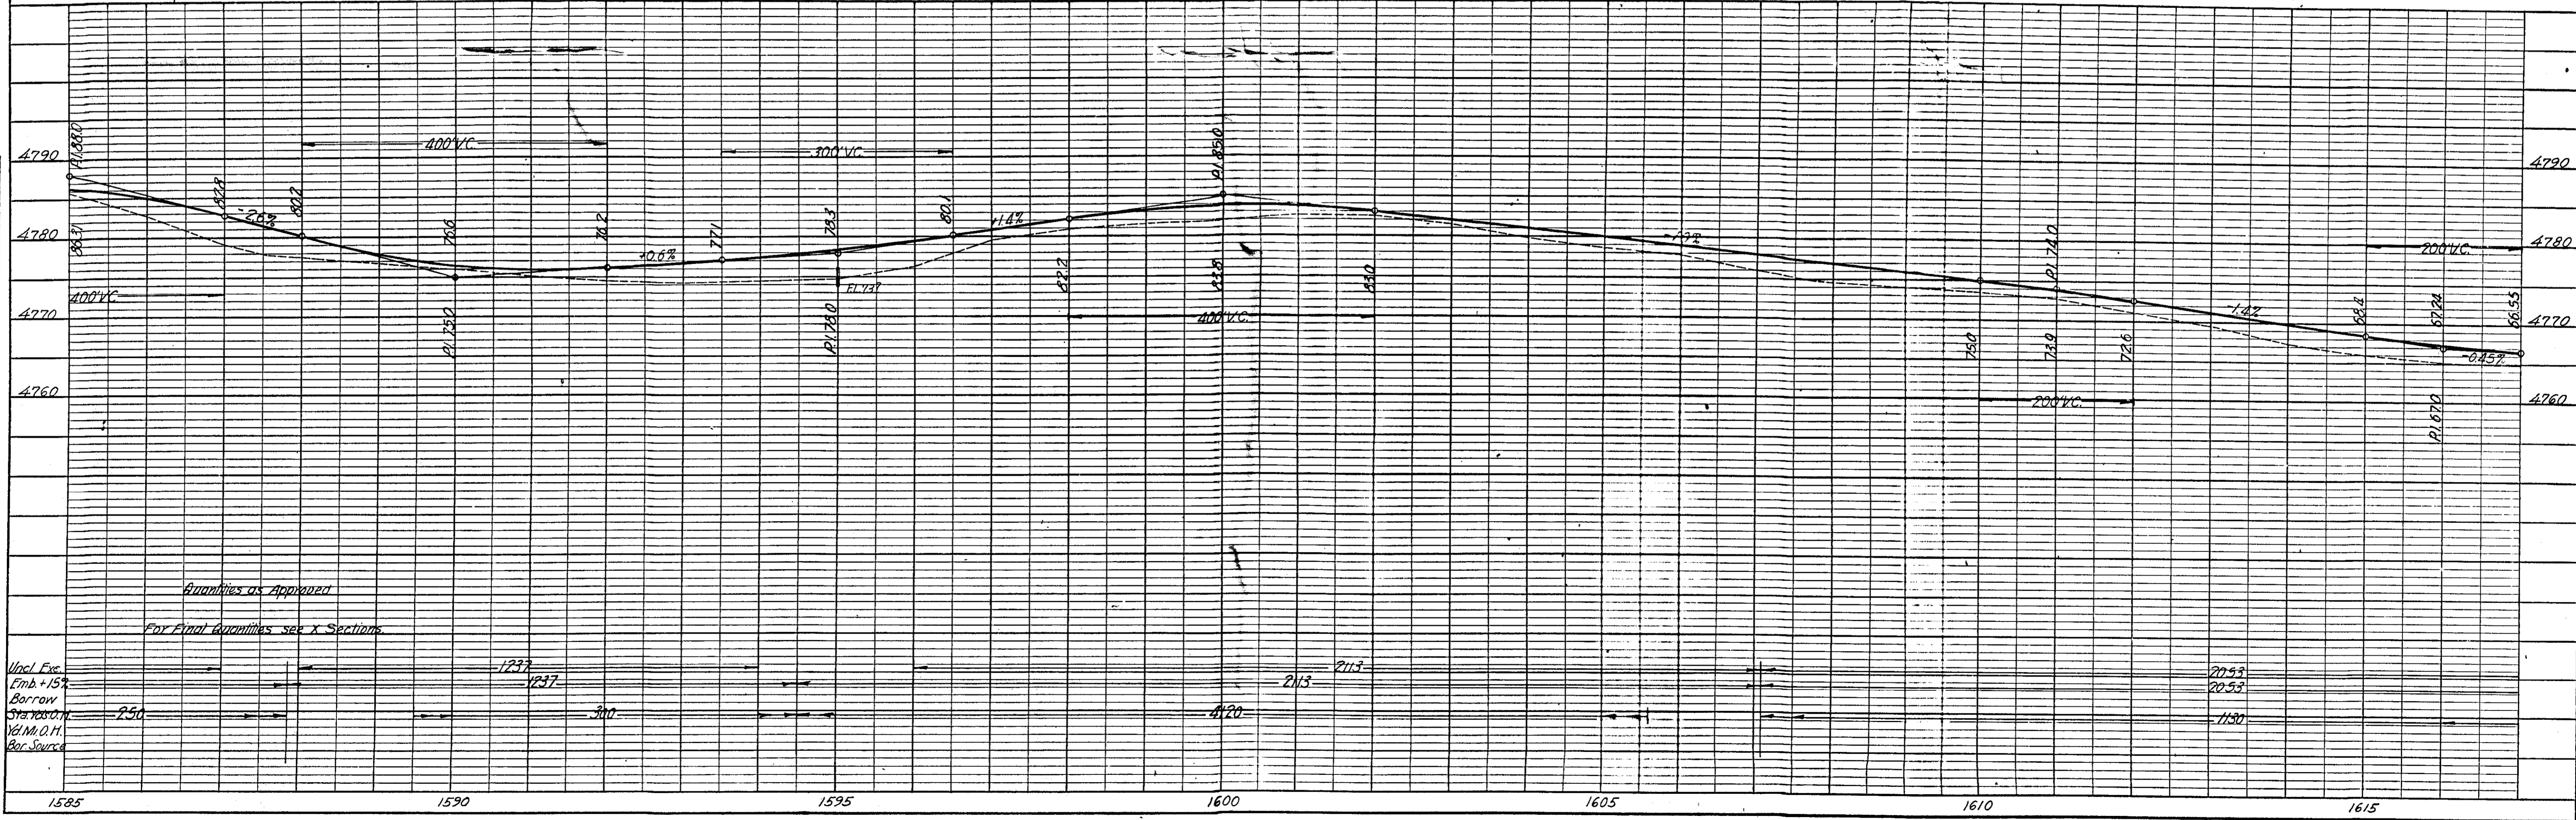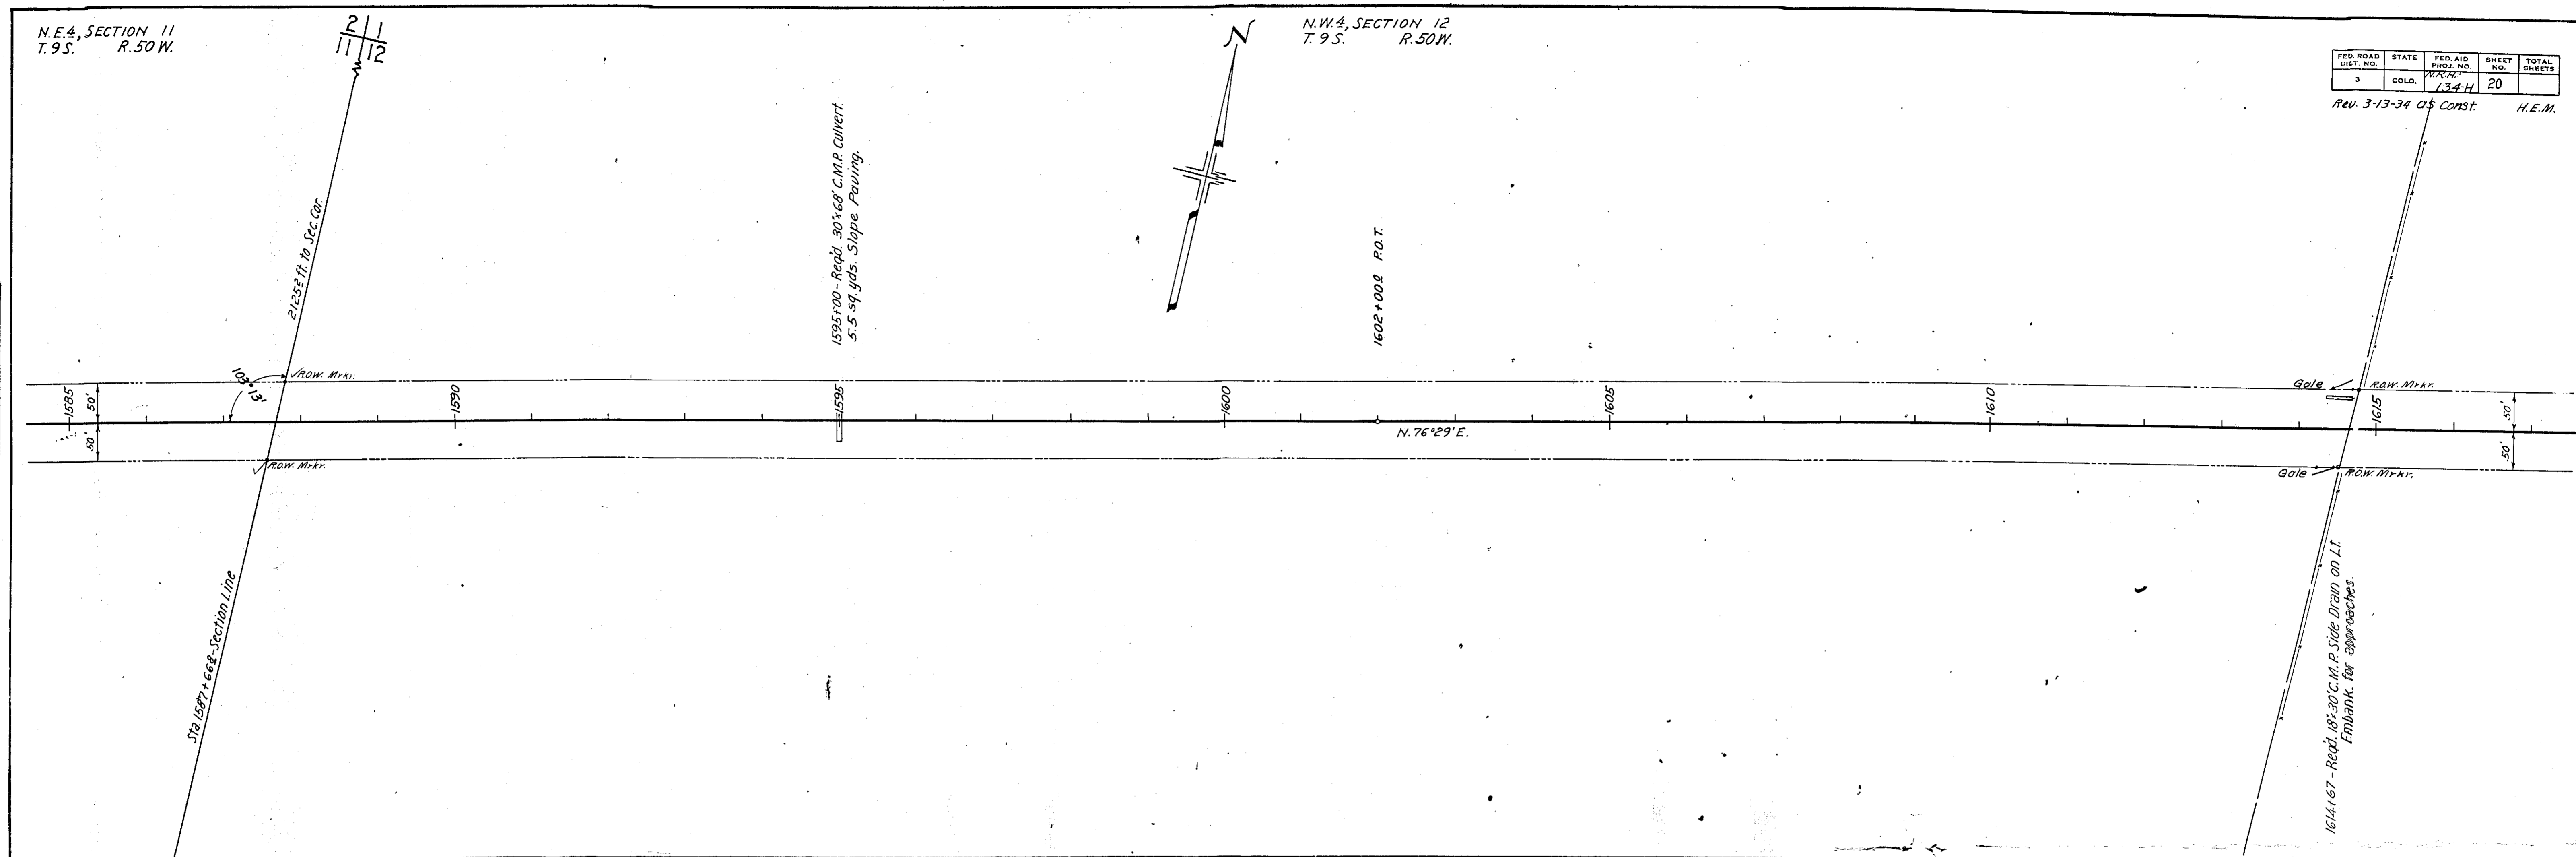



N.E. 1/4, SECTION 12
T.9S. R.50W.

FED. ROAD DIST. NO.	STATE	FED. AID PROJ. NO.	SHEET NO.	TOTAL SHEETS
3	COLO.	WYFF 134-H	21	

Rev 3-13-34 as Const. H.E.M.

PLAN	DATE
DESIGNED	
PLOTTED	
ALIGNMENT CHECKED	
HT. OF WAY CHECKED	

PROFILE	DATE
DESIGNED	
PLOTTED	
GRADES CHECKED	
HT. NOTED	
STRUCTURE NOTATIONS CHECKED	

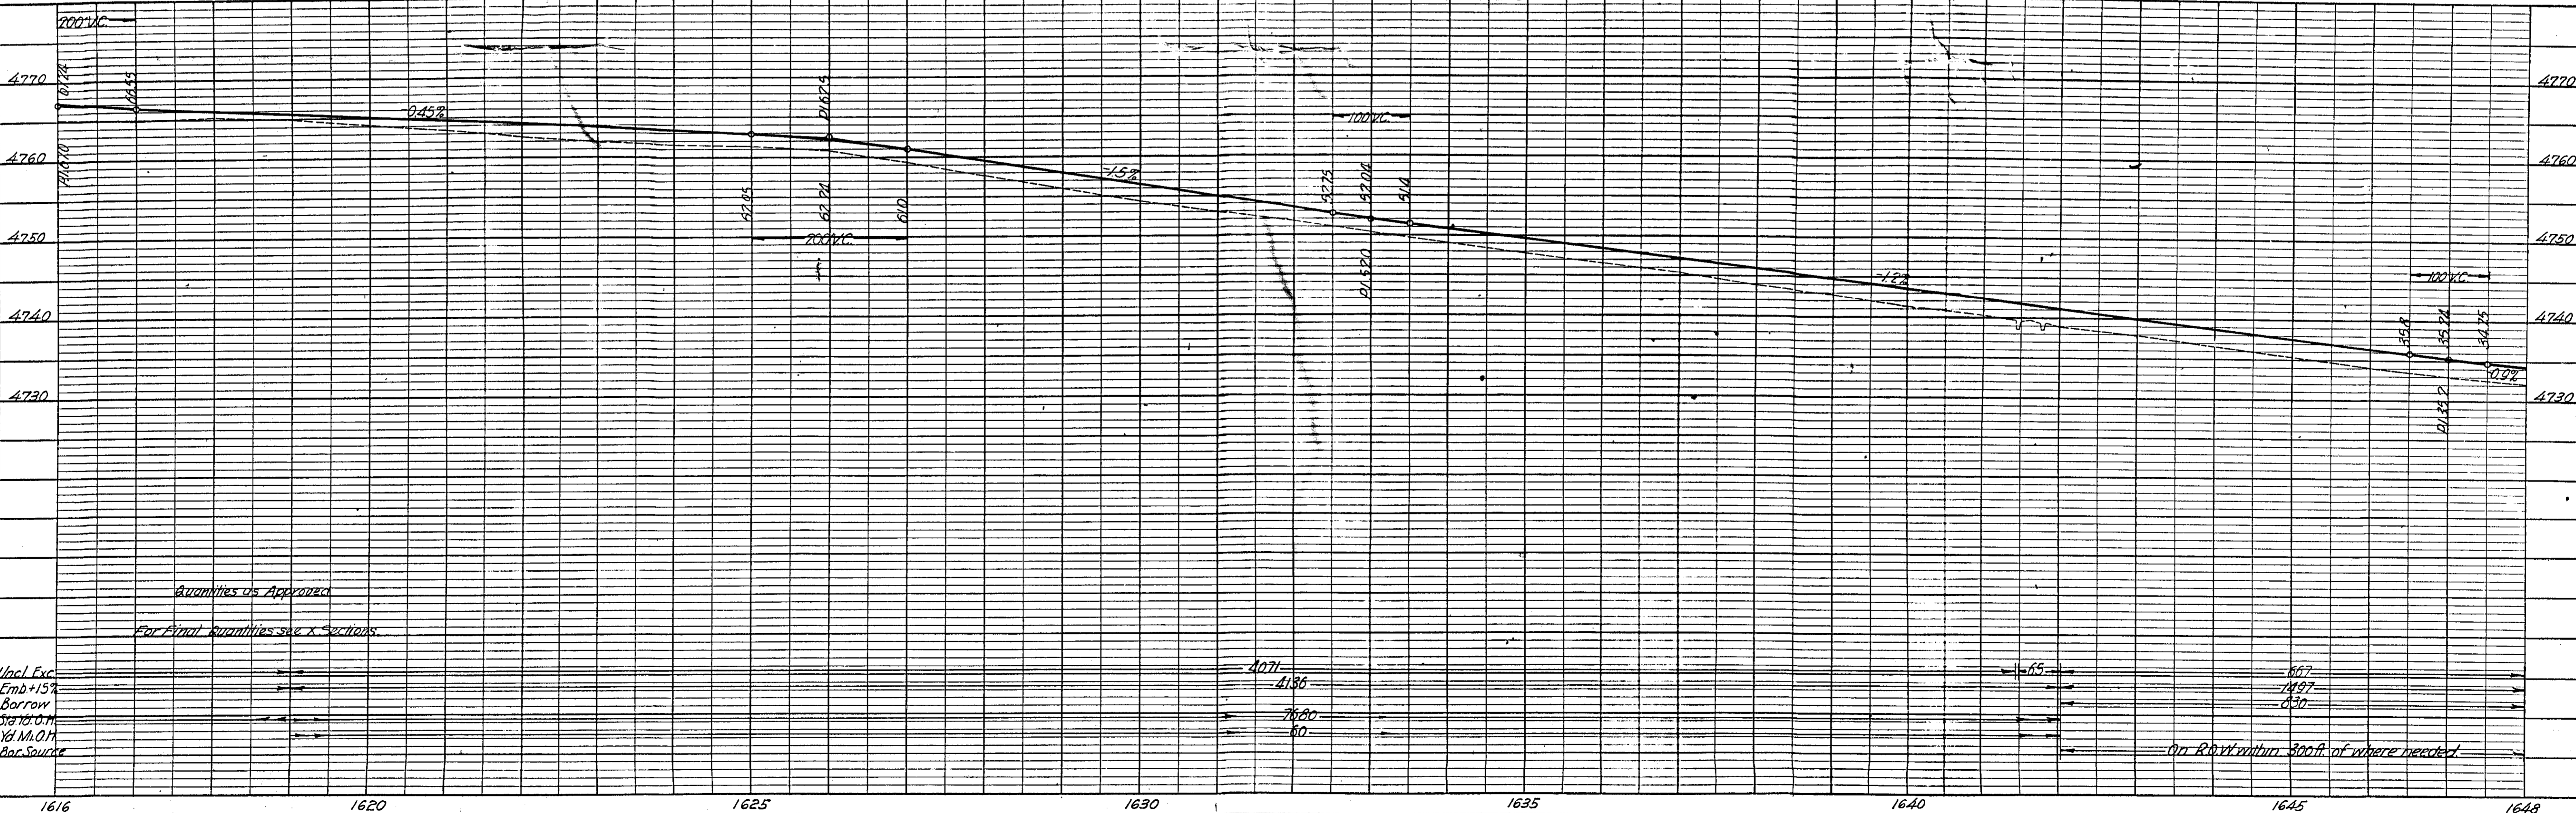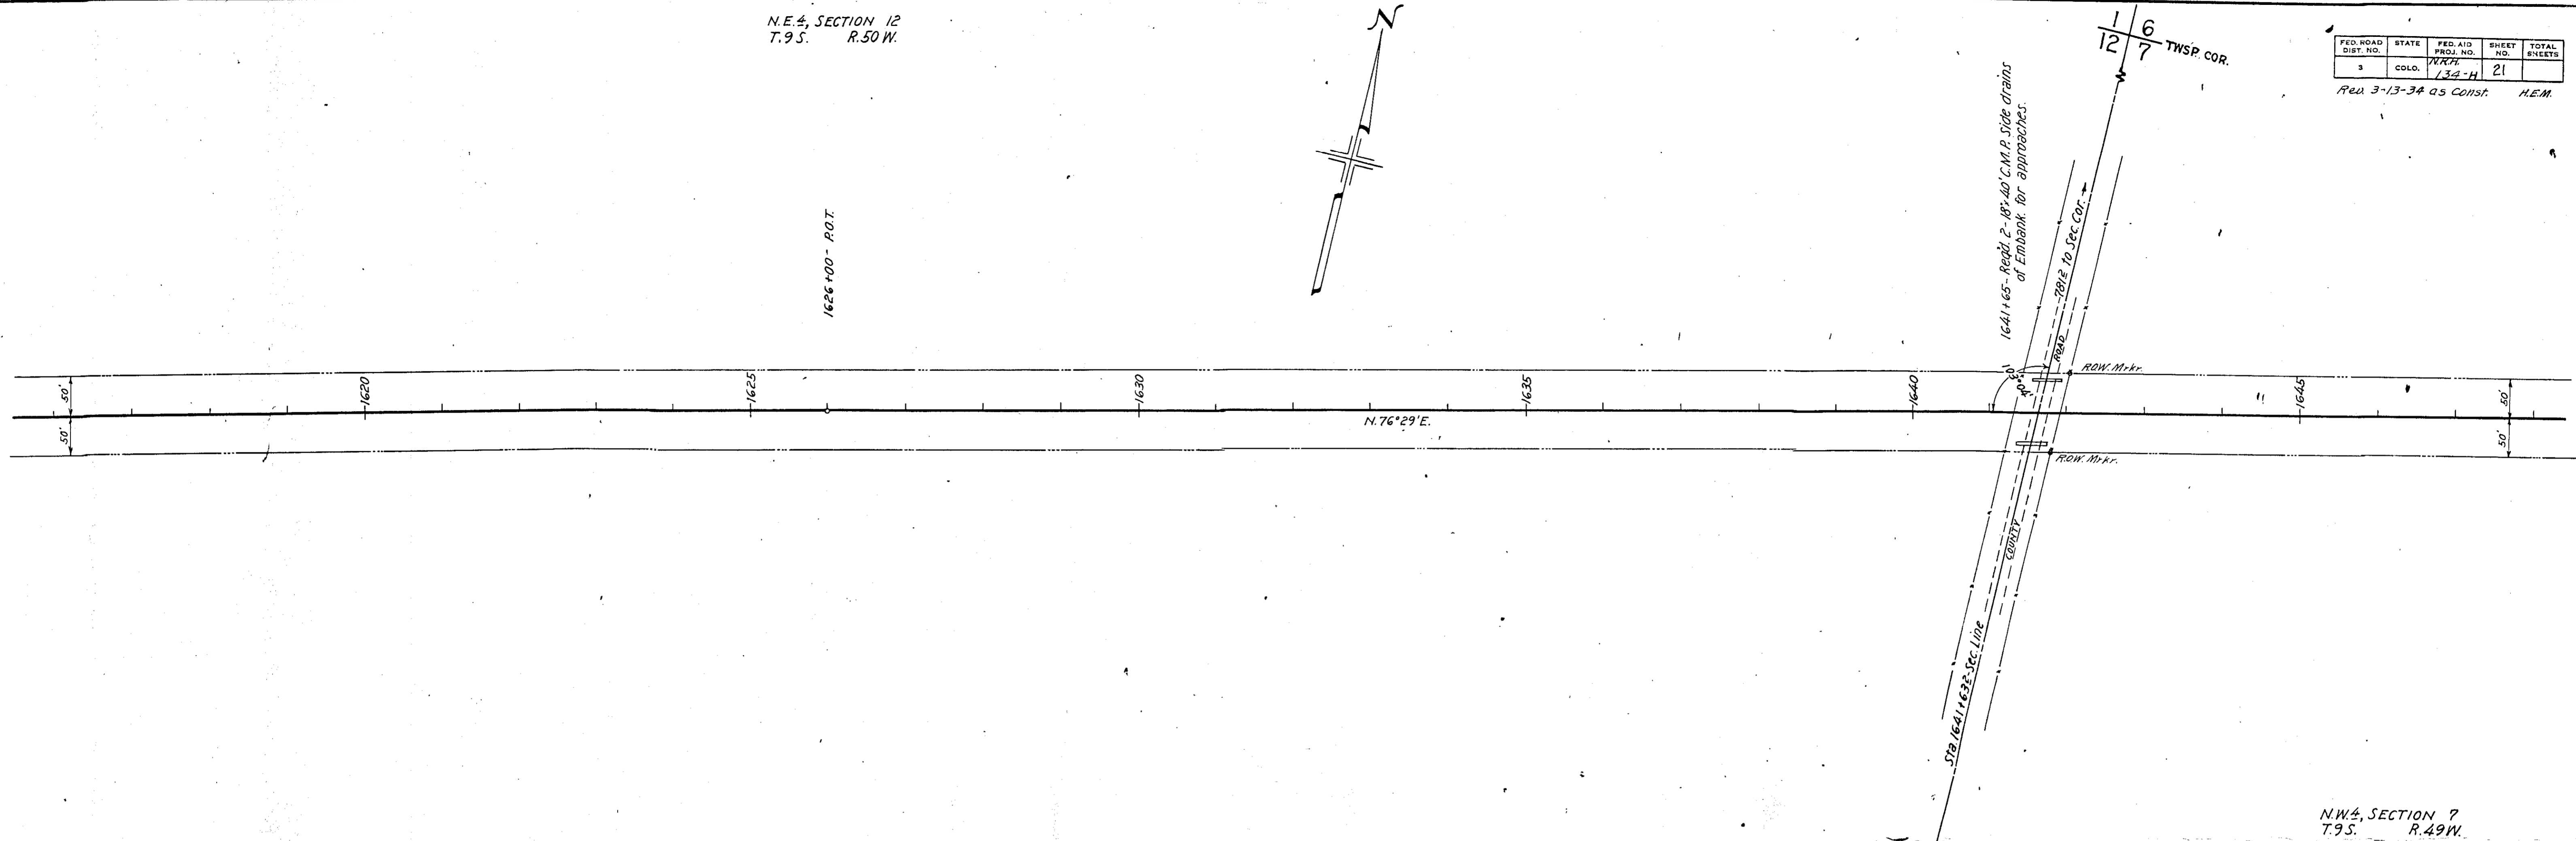

Quantities as Approved
For Final Quantities see x Sections

Uncl. Exc. 4071
Emb. + 15% 4136
Borrow 7680
Set 10' O.M. 80
1/2 M.O.M.
Bar Source

65 667
1497
830

On R.O.W. within 300 ft. of where needed

N.W. 1/4, SECTION 7
T. 9 S. R. 49 W.

S.E. 1/4, SECTION 6



FED. ROAD DIST. NO.	STATE	FED. AID PROJ. NO.	SHEET NO.	TOTAL SHEETS
3	COLO.	N.R.H. 134-H	22	

Rev. 3-13-34 as Const. H.E.M.

Δ 13°00' L
D 0°40'
T. 979 1/2
L 1950 0
R 8595

PLAN	DATE
SURVEYED	
PLOTTED	
CHECKED	
NOTE BOOK	
FT. OF WAY CHECKED	
NO.	

PROFILE	DATE
SURVEYED	
GRADES CHECKED	
B. M. NOTED	
STRUCTURE NOTATIONS CHKD.	
NO.	

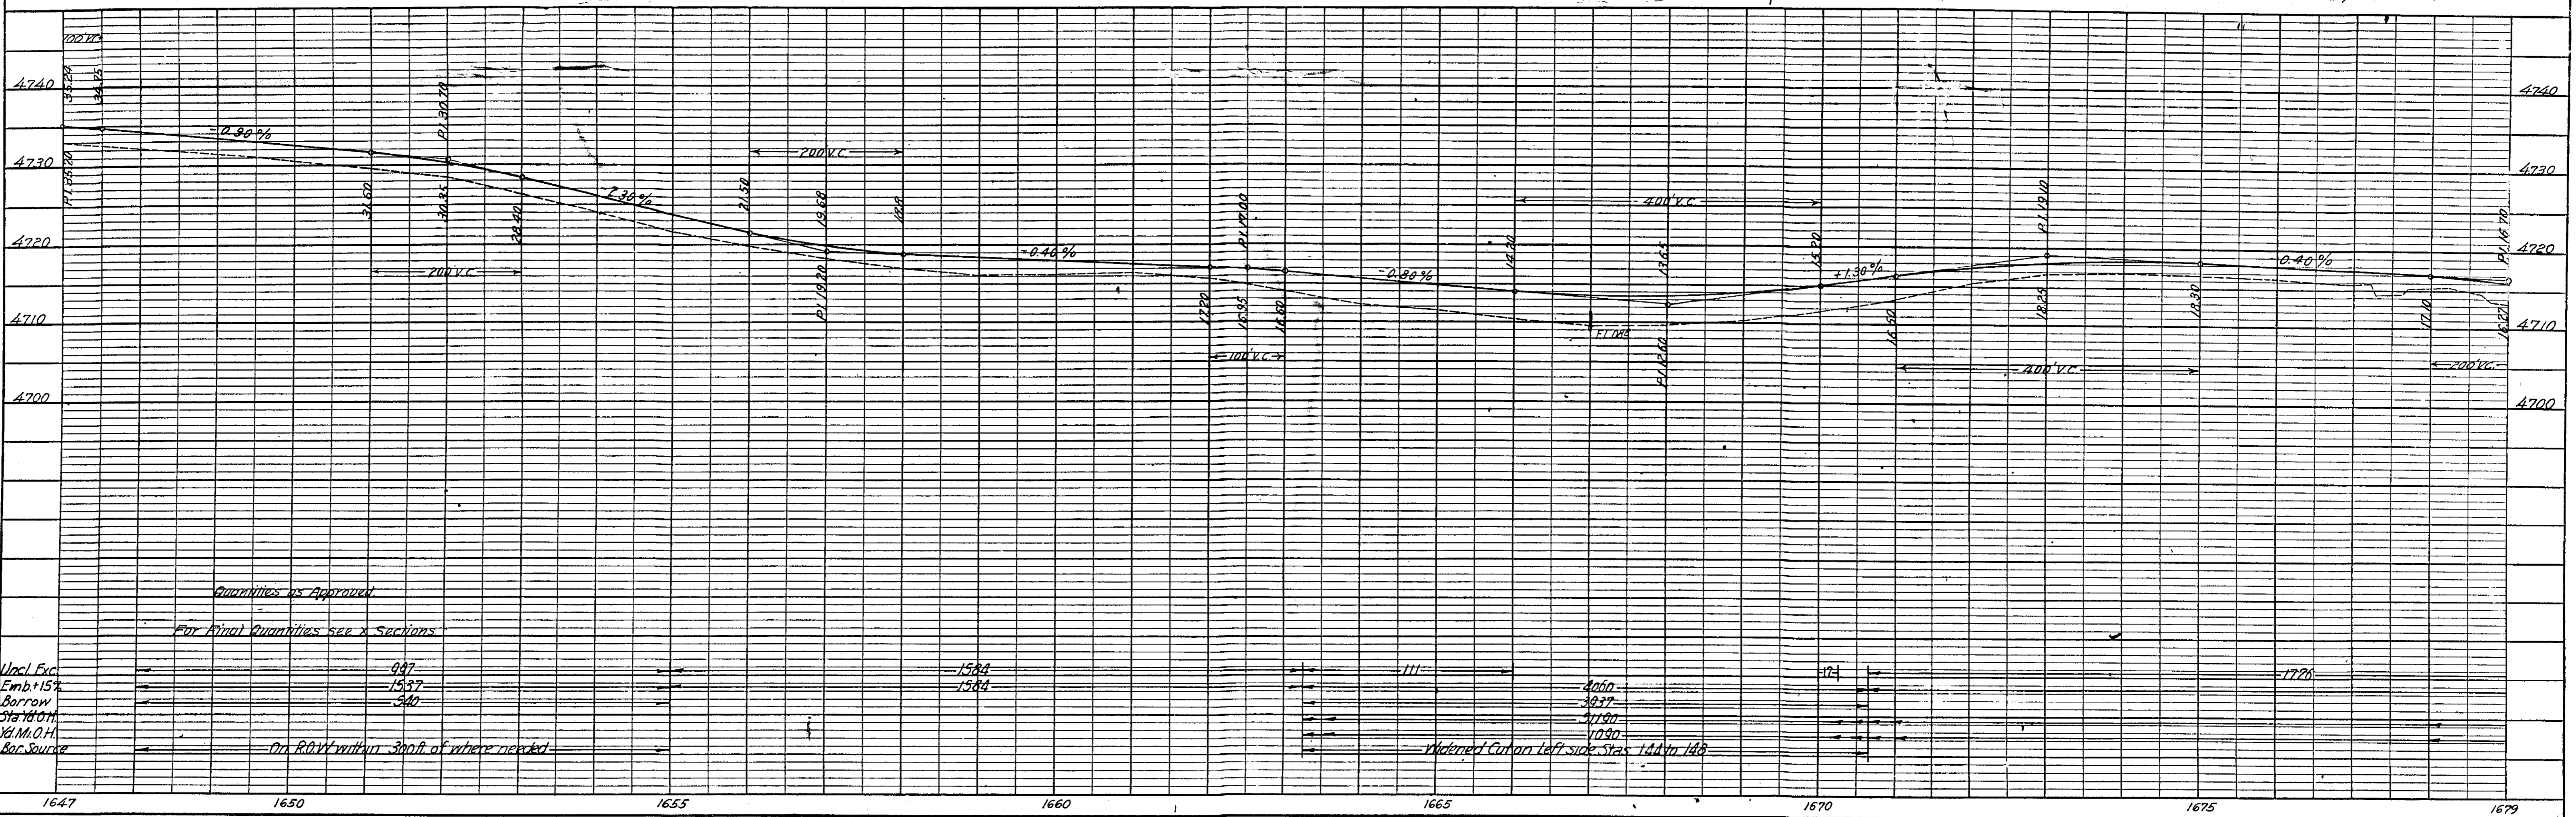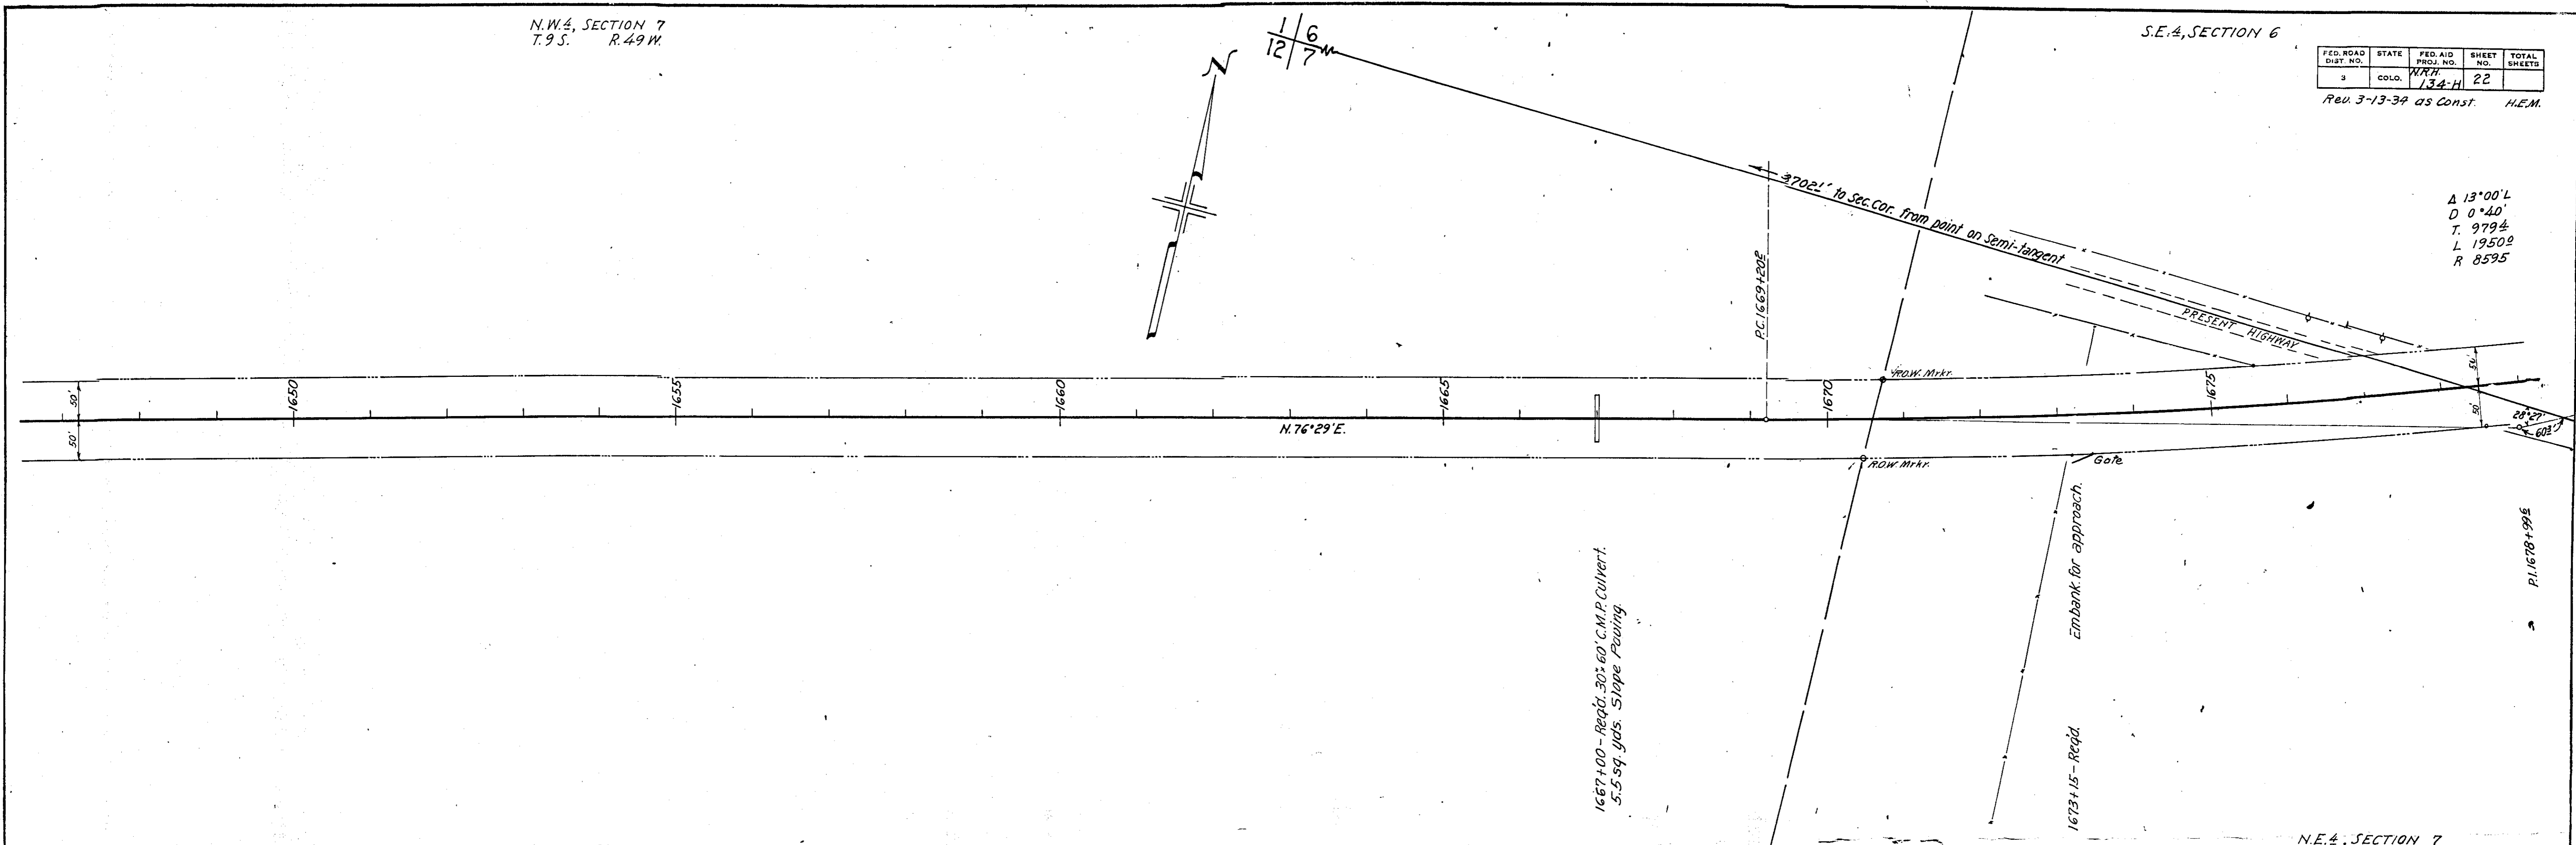

NRH 134-H



S.E. 1/4 SECTION 6
T.9S. R.49W

FED. ROAD DIST. NO.	STATE	FED. AID PROJ. NO.	SHEET NO.	TOTAL SHEETS
3	COLO.	NR77	23	23

Revised Str. Notes Pres. Str. RMA 3-8-33
REVISED WET LINE ADDED G.H.D. 8-9-33.
" 3-13-34 AS CONST. H.E.M.

PLAN	SURVEYED	DATE
NO. 1	BY	
NOTE BOOK	PLOTTED	
NO.	CHECKED	
	PT. OF WAY	
	CHECKED	

PROFILE	SURVEYED	DATE
NO. 1	BY	
NOTE BOOK	PLOTTED	
NO.	CHECKED	
	STRUCTURE	
	NOTATIONS	
	CHECKED	

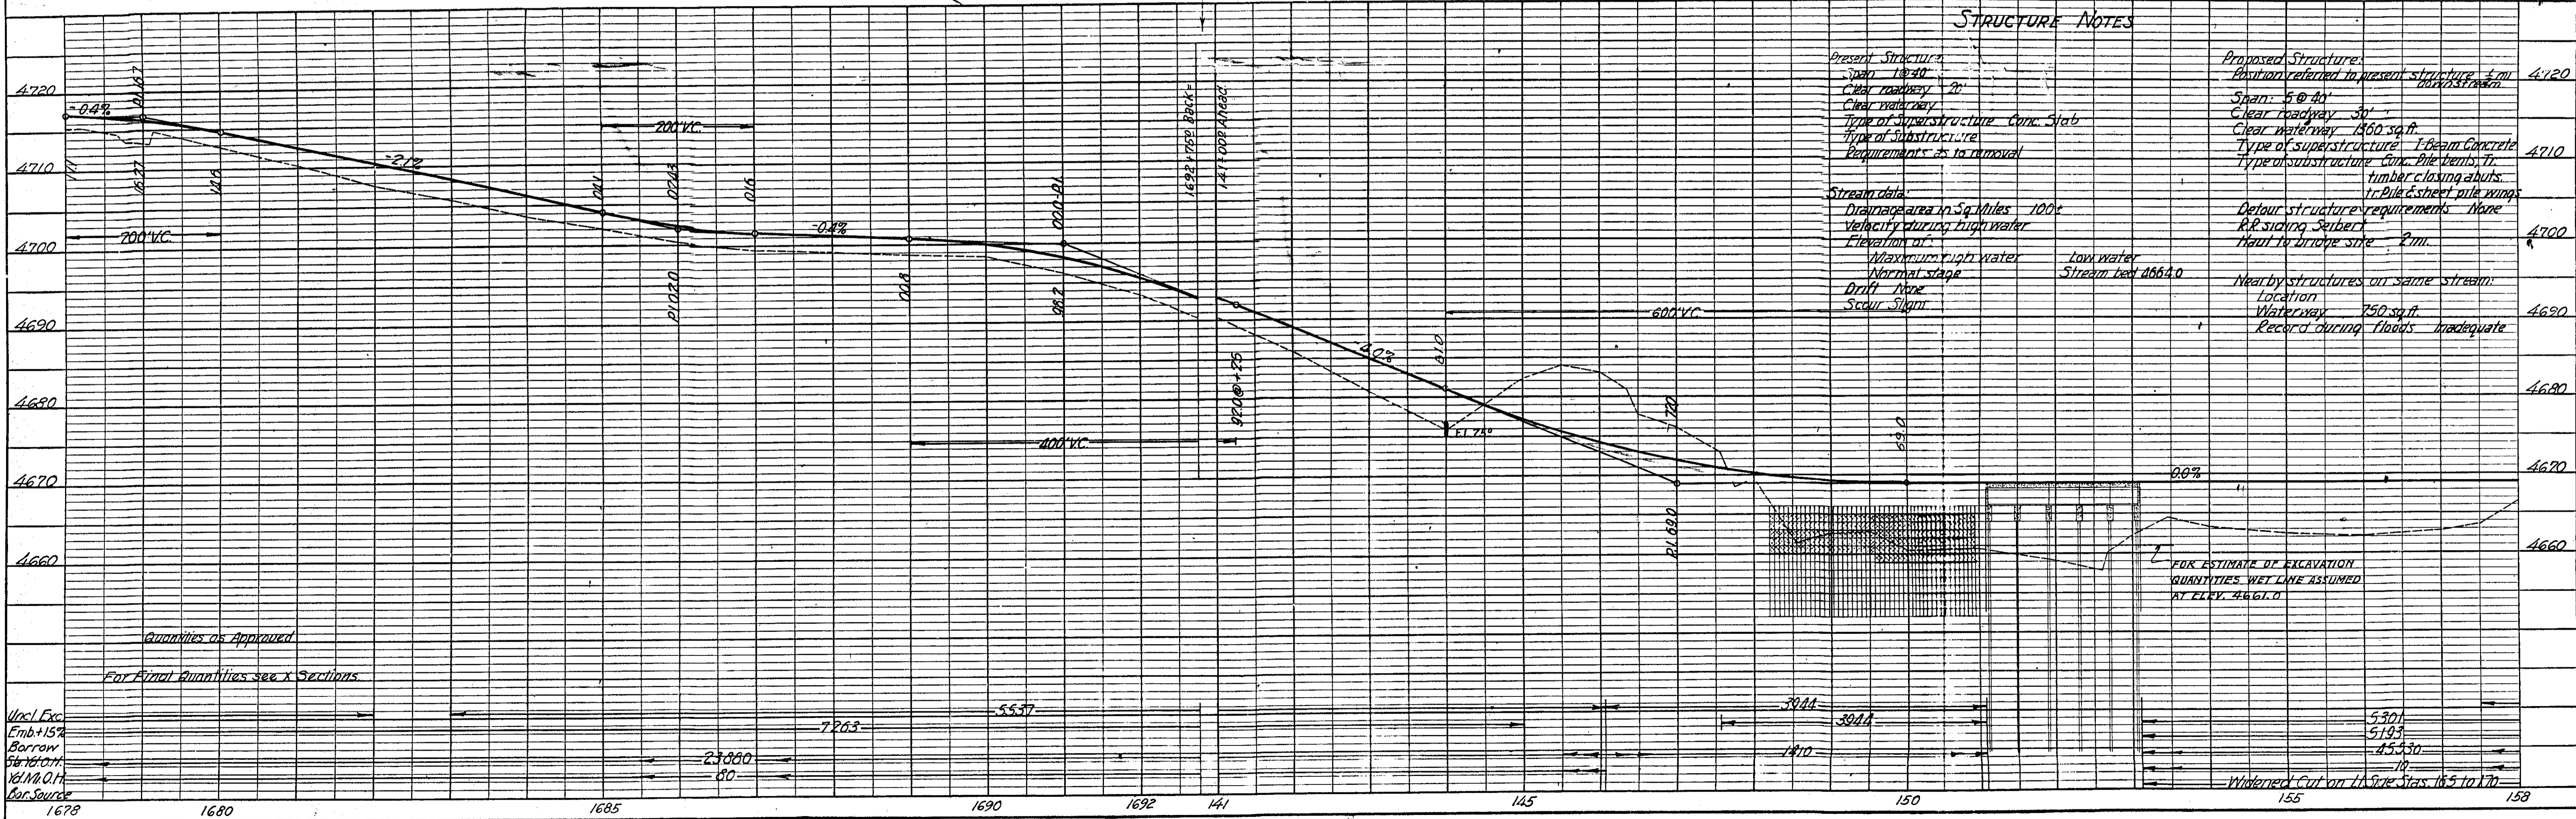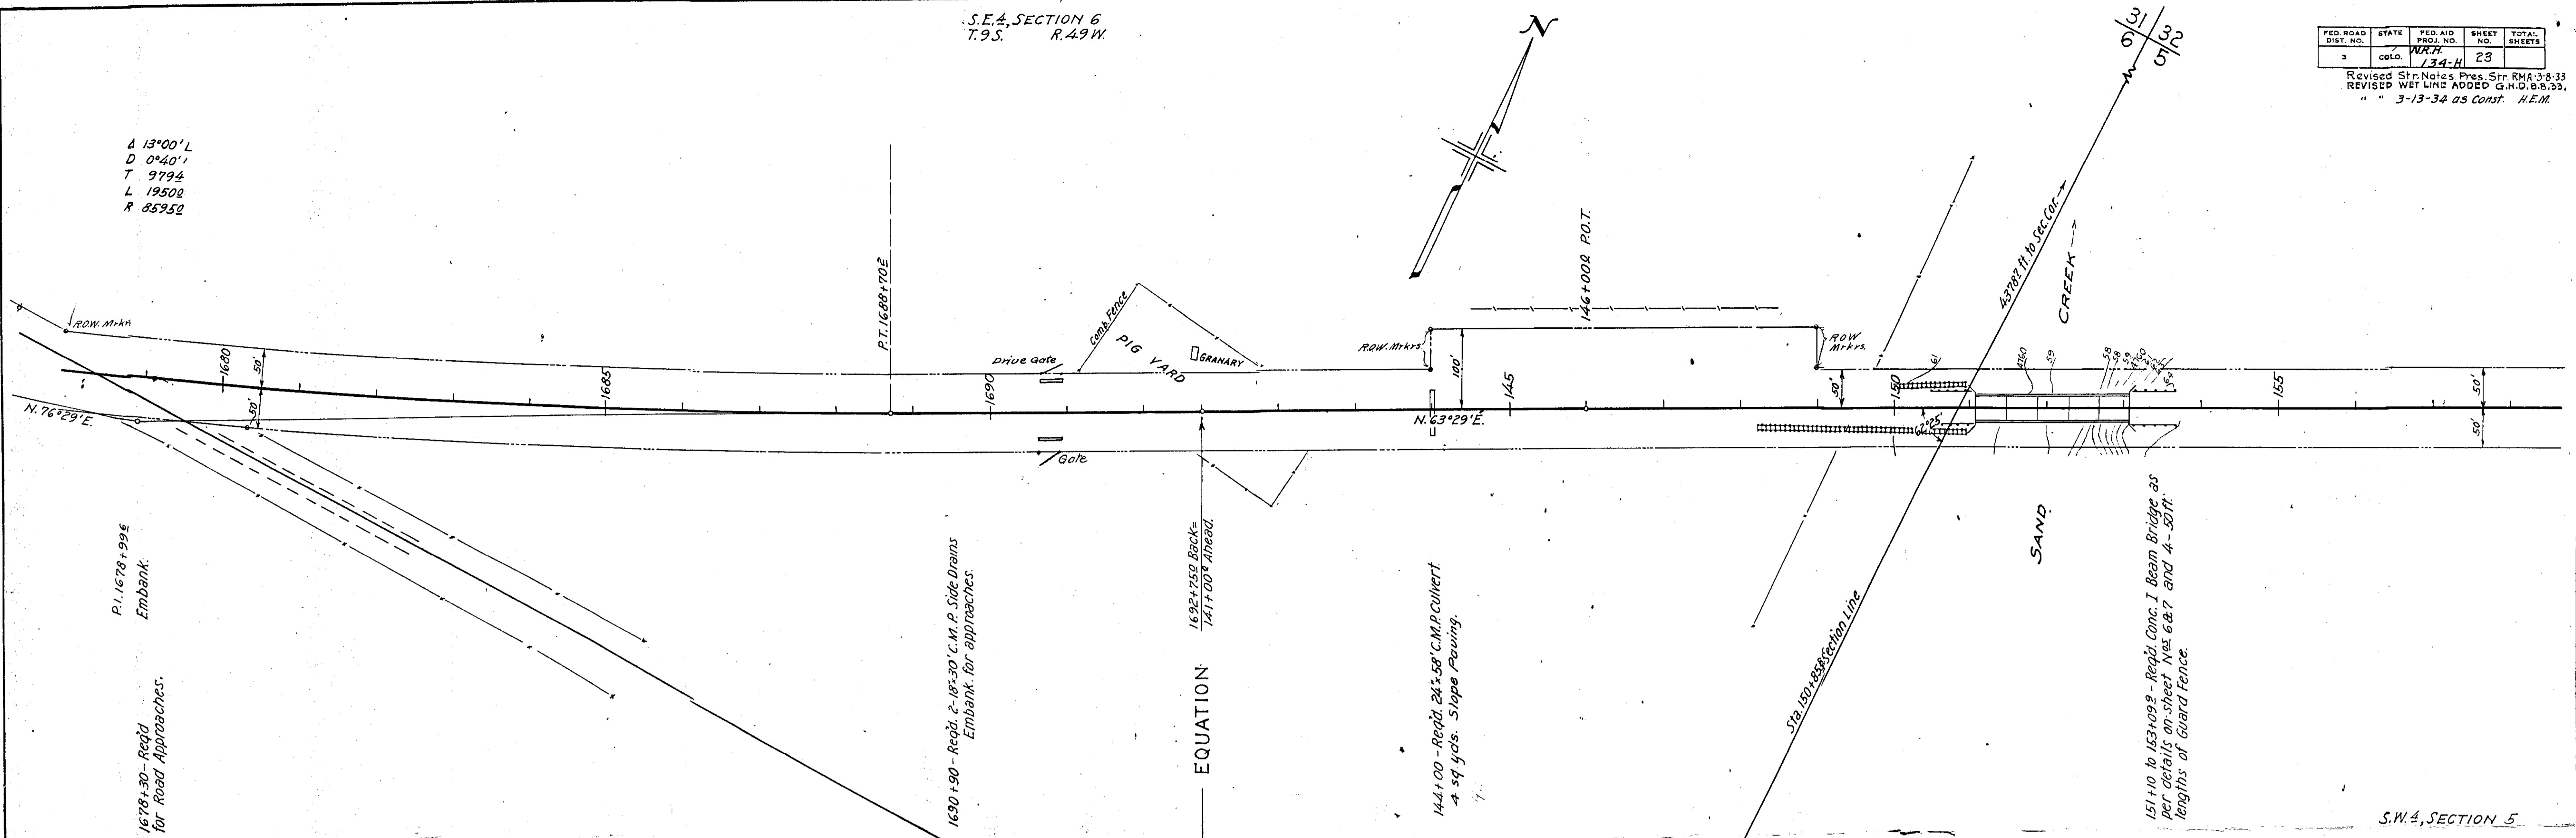



SW 4, SECTION 5
T. 9 S. R. 49 W.

FED. ROAD DIST. NO.	STATE	FED. AID PROJ. NO.	SHEET NO.	TOTAL SHEETS
9	COLD.	N.R.N.	24	

Rev. as Const. 3.13.34 A.J.T.

PLAN	DATE	BY
SURVEYED		
PLOTTED		
NOTE BOOK NO.		
CHECKED		
REV. OF WAY CHECKED		

PROFILE	DATE	BY
SURVEYED		
PLOTTED		
NOTE BOOK NO.		
GRADES CHECKED		
STRUCTURE NOTATIONS CHYD.		

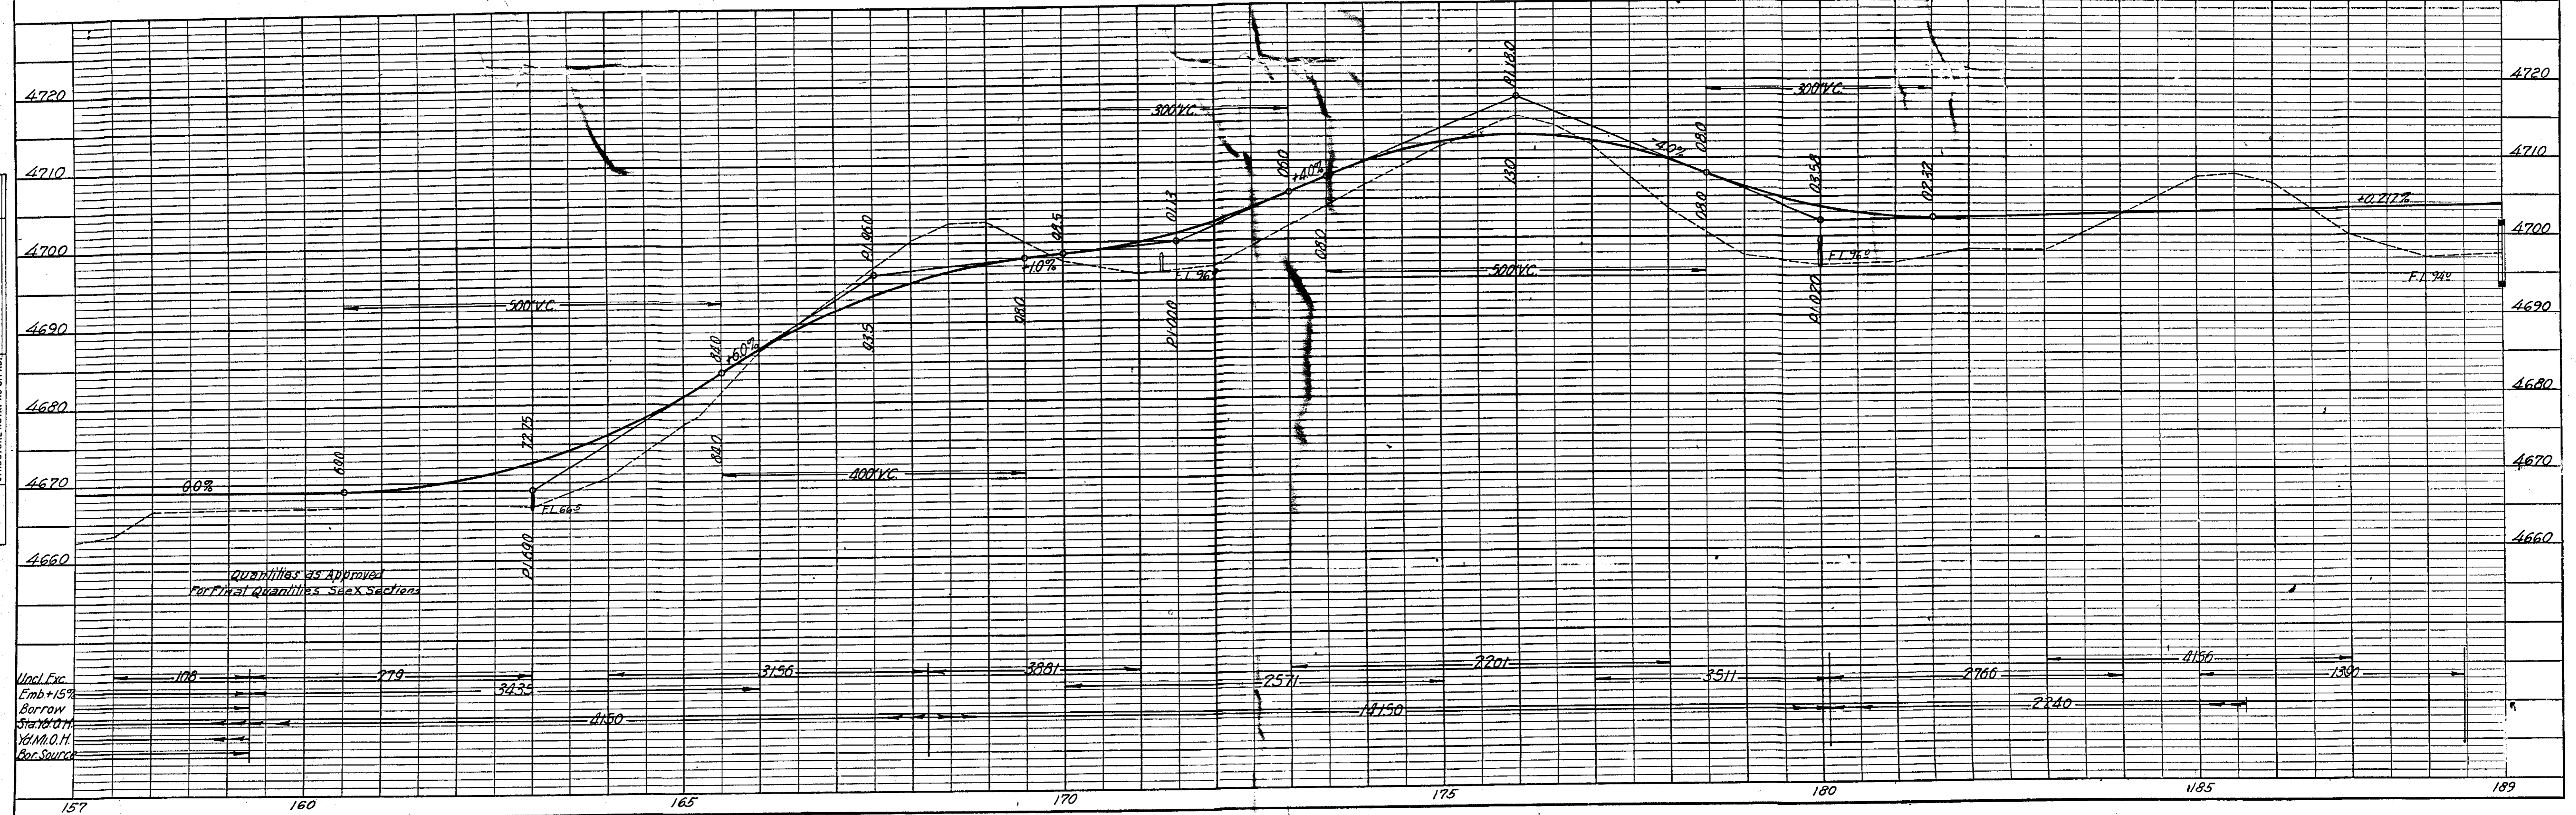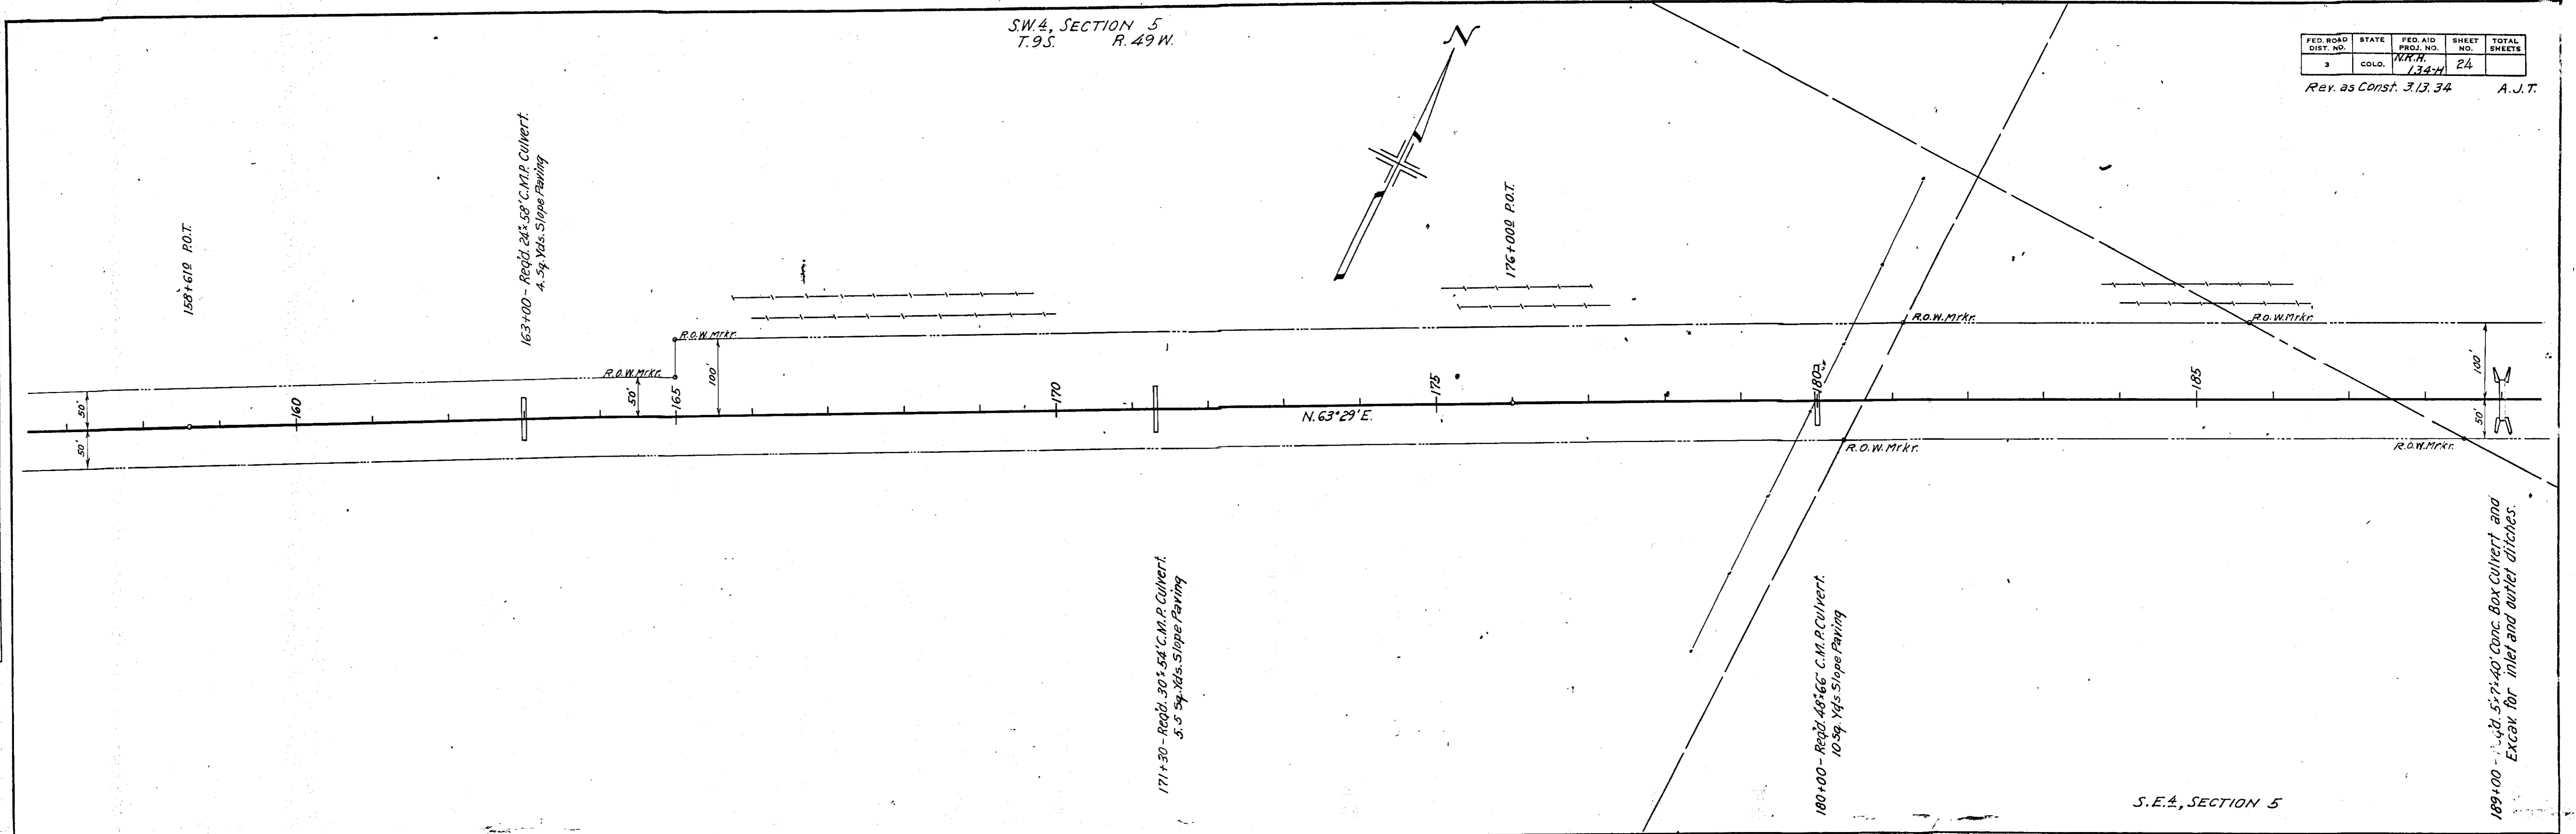

N.E. 4, SECTION 5
7.9 S. R. 49 W.



N.W. 4, SECTION 4

FED. ROAD DIST. NO.	STATE	FED. AID PROJ. NO.	SHEET NO.	TOTAL SHEETS
3	COLO.	134-H	25	

Rev. as Const. 3-13-34 A. J. T.

PLAN	BY	DATE
DESIGNED		
PLOTTED		
NOTE BOOK ALIGNMENT CHECKED		
NO. RT. OF WAY CHECKED		

PROFILE	BY	DATE
SURVEYED		
PROCESSED		
NOTE BOOK CHECKED		
S. & M. NOTED		
STRUCTURE NOTATIONS CHECKED		

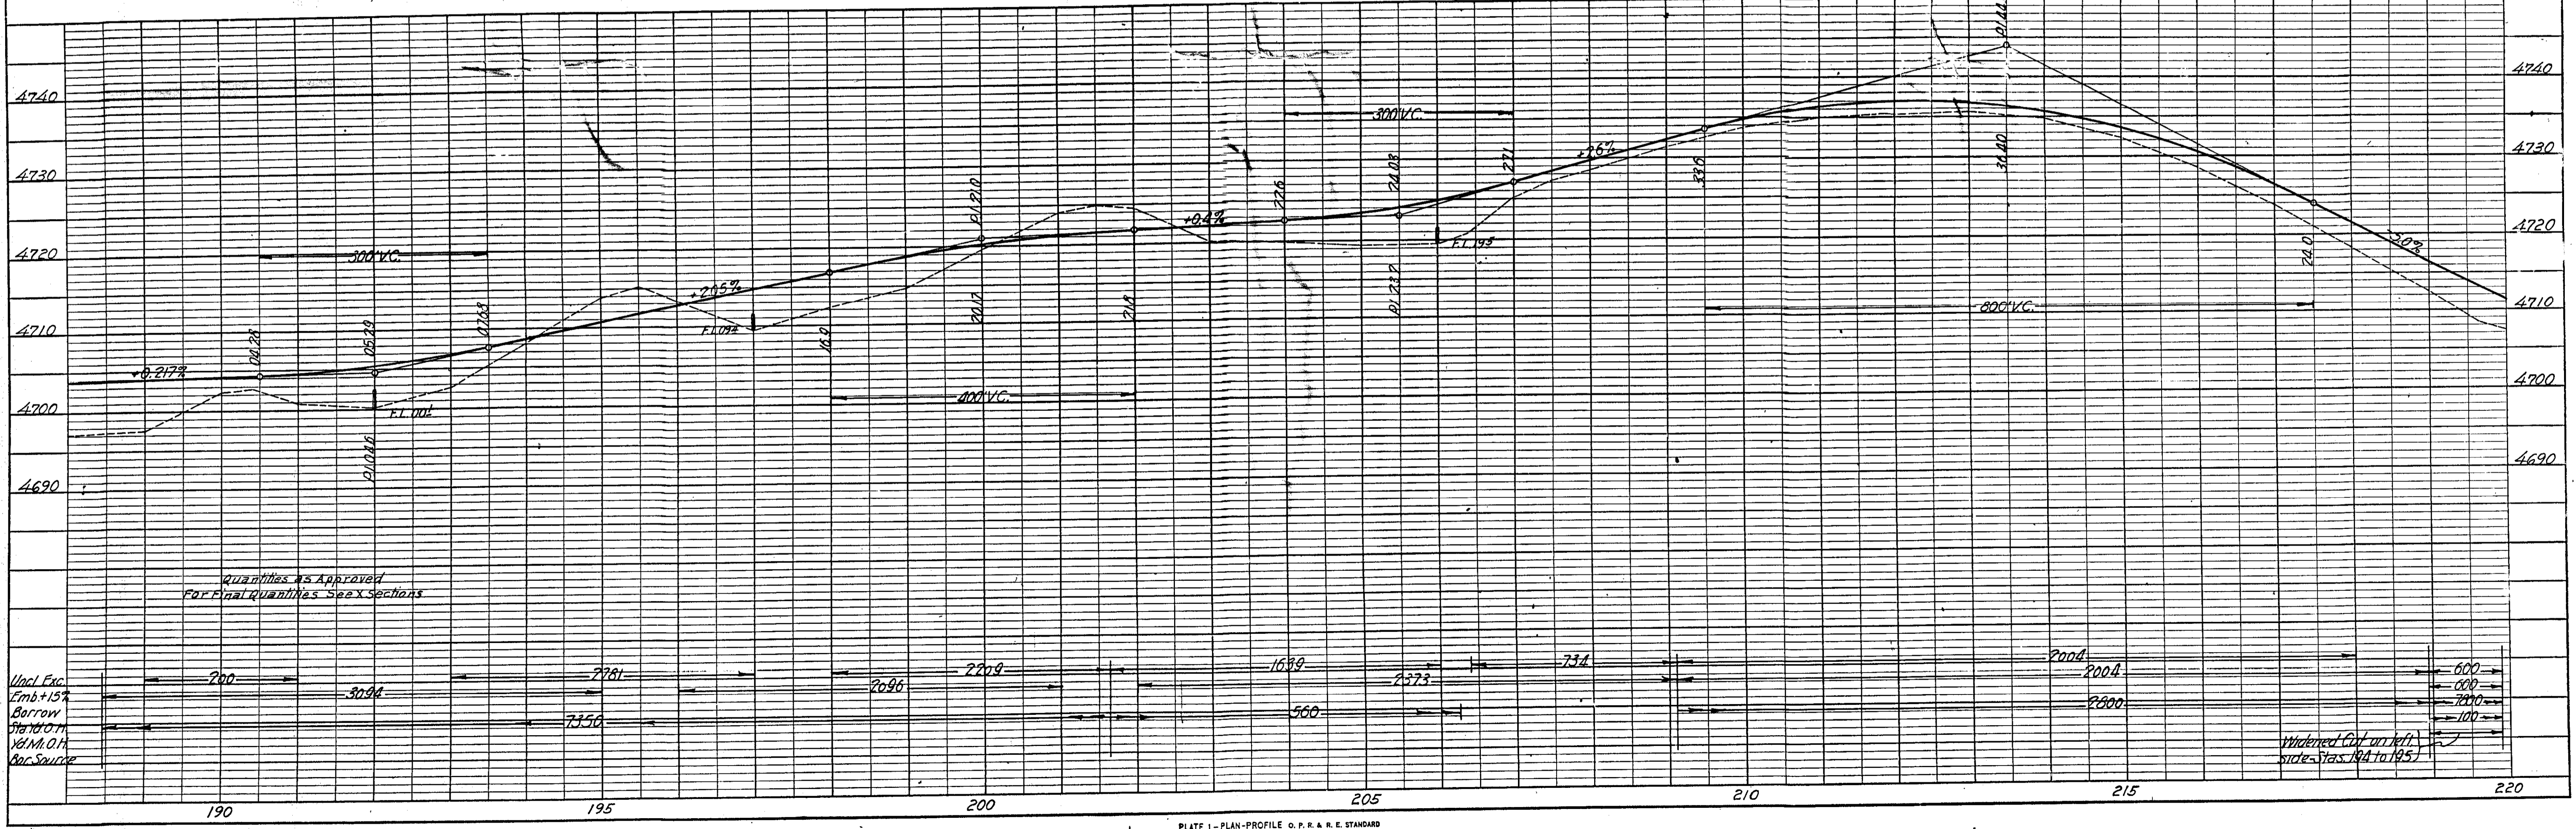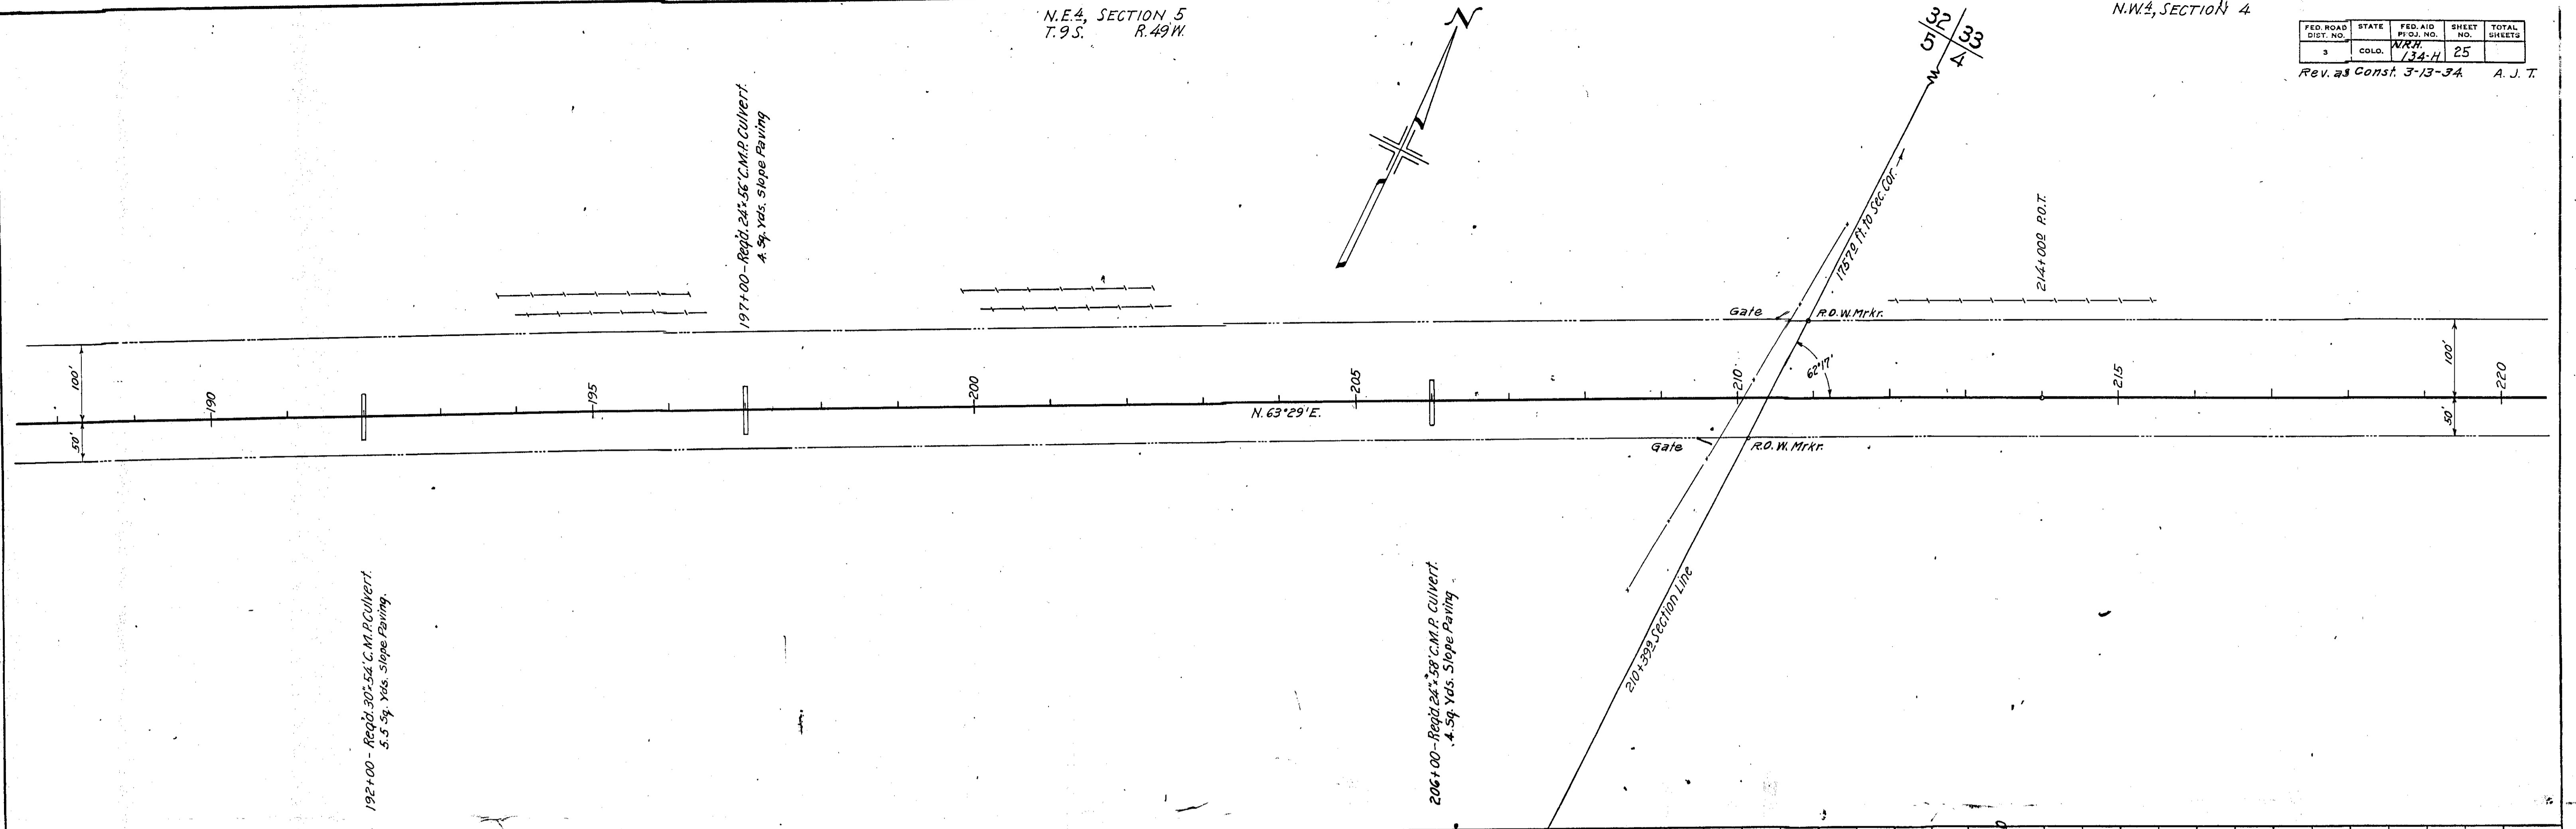



N.W. 4, SECTION 4
T.9S. R.49W.

N.E. 4, SECTION 4

FED. ROAD DIST. N.	STATE COLO.	FED. AID PROJ. NO. WY. 134-H	SHEET NO. 26	TOTAL SHEETS
as Const. 3-13-34				A. J. T.
Rev				

PLAN	SURVEYED	BY	DATE
	PLOTTED		
	CHECKED		
	NO. OF WAY CHECKED		

PROFILE	GRADES	BY	DATE
	PLOTTED		
	CHECKED		
	STRUCTURE NOTING CHECKED		

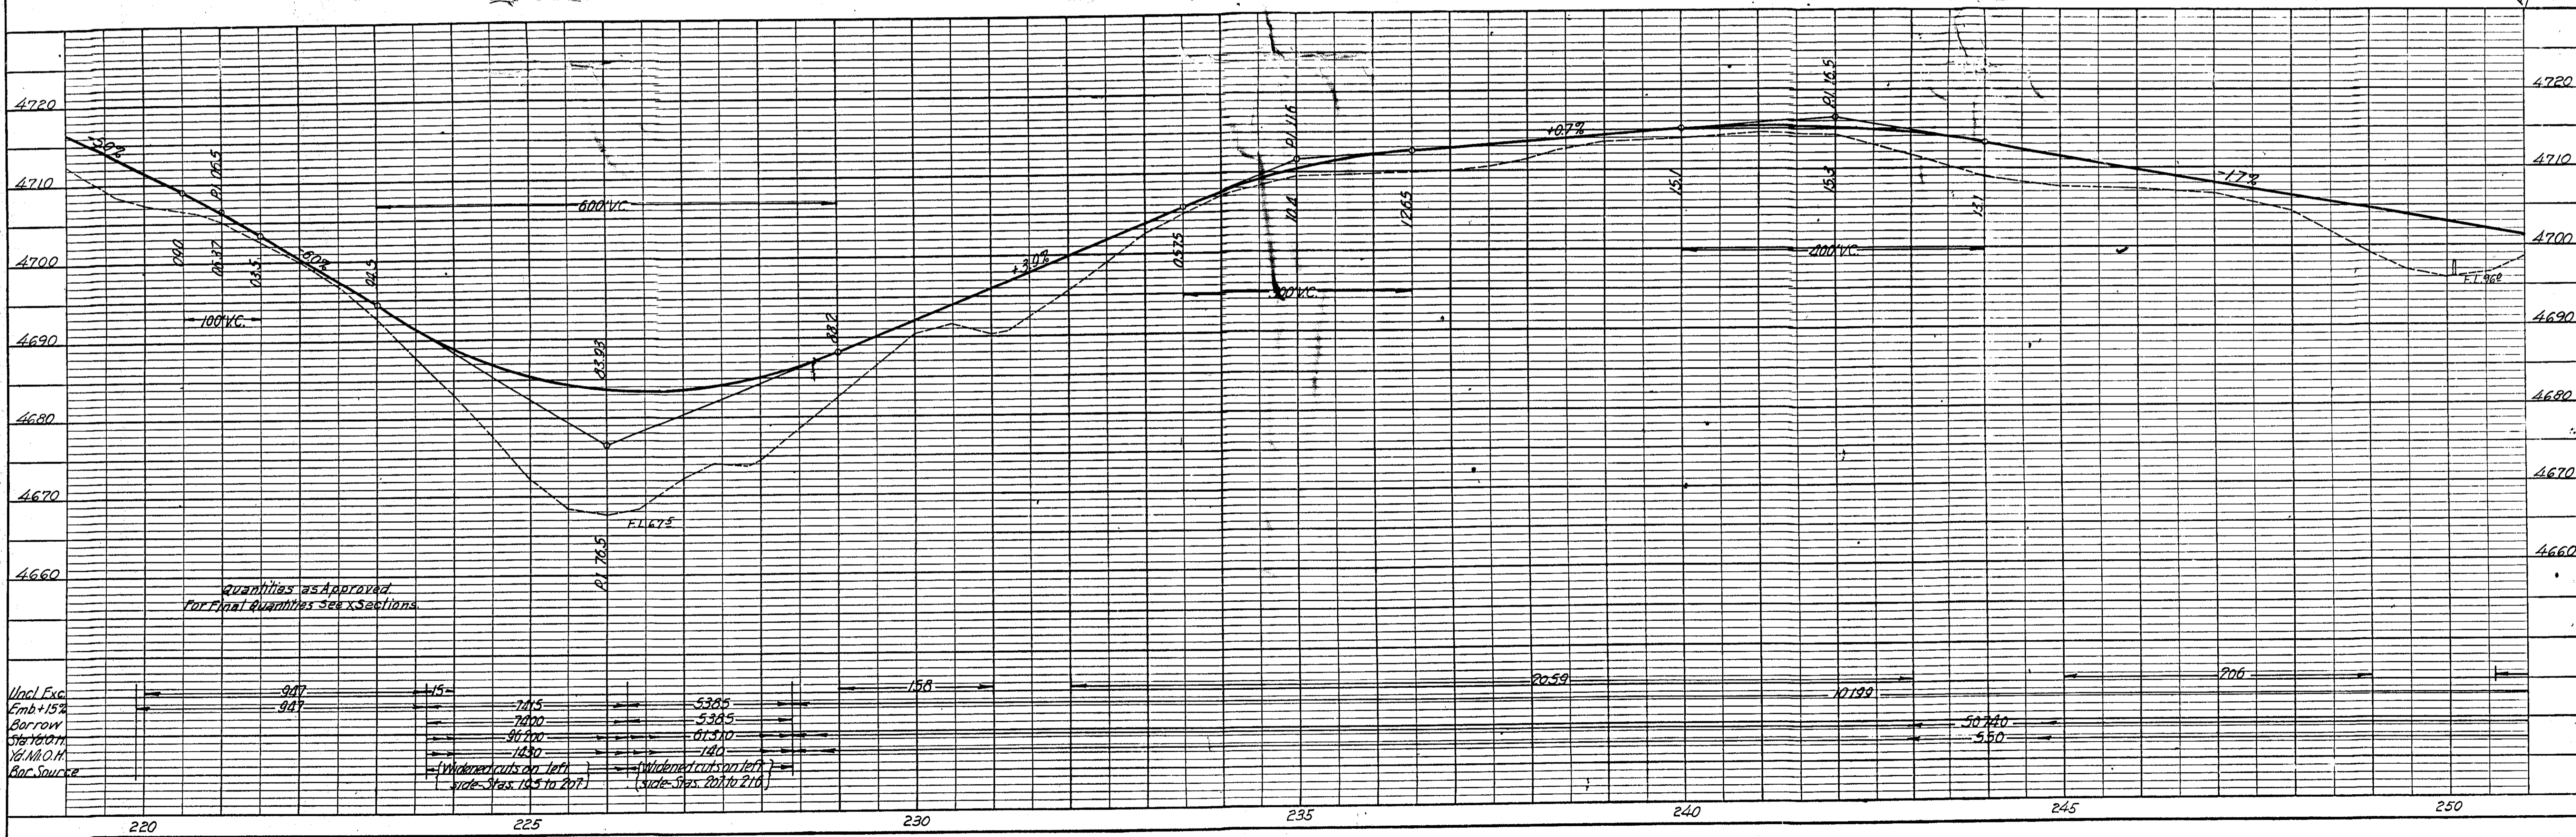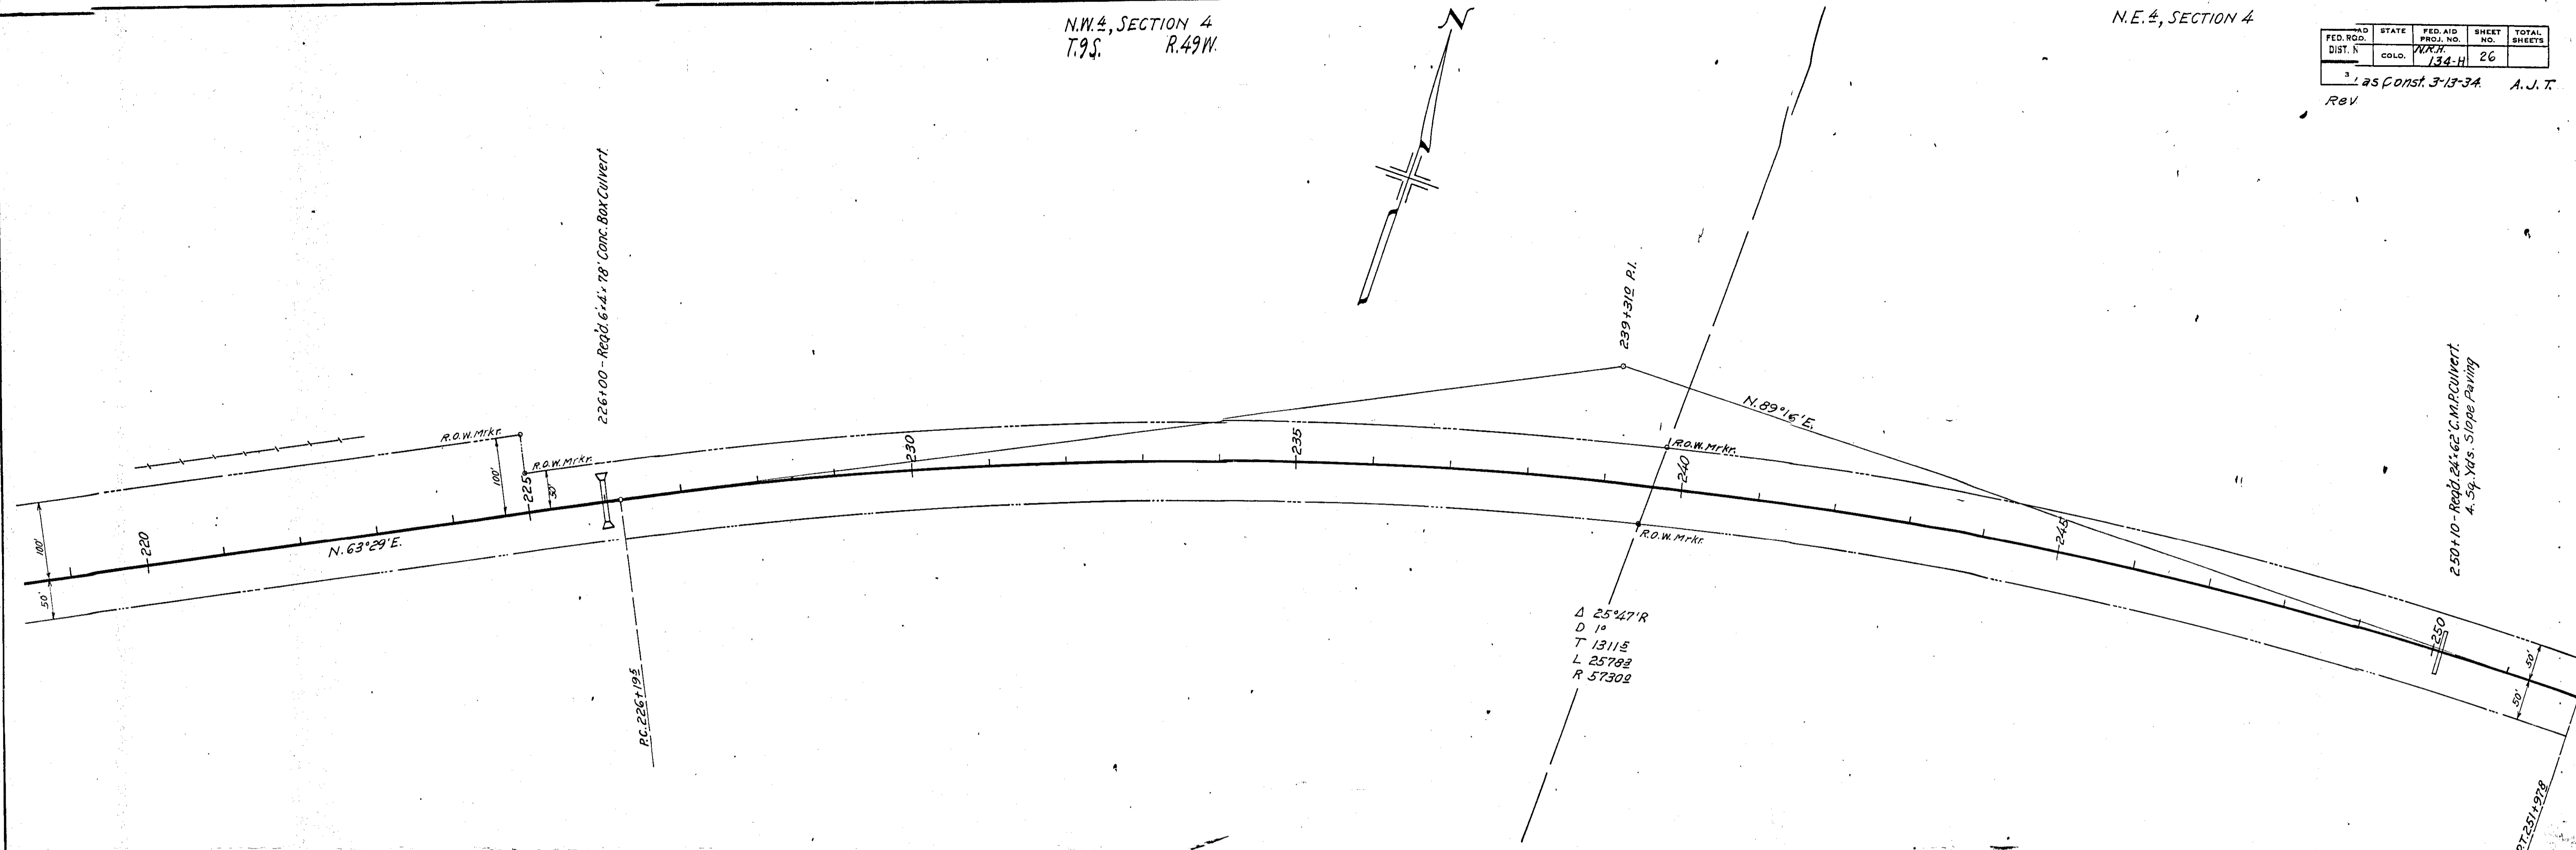

N.E. 4, SECTION 4
T. 9 S. R. 49 W.

N.W. 4, SECTION 3

FED. ROAD DIST. NO.	STATE	FED. AID PROJ. NO.	SHEET NO.	TOTAL SHEETS
3	COLO.	134-H	27	

Rev. 10-23-33 W.E.G.
Rev. as Const. 3-13-34

A.J.T.
134-H
W6H

SEIBERT

PLAN	DATE	BY
SURVISED		
PLOTTED		
NOTE BOOK		
NO.		

PROFILE	DATE	BY
SURVISED		
PLOTTED		
NOTE BOOK		
NO.		

