

COLORADO
STATE HIGHWAY DEPARTMENT
PLAN AND PROFILE OF PROPOSED
U. S. P. W. PROJECT NO. N.R.M. 279-D
STATE HIGHWAY NO. 8
JEFFERSON COUNTY


INDEX OF SHEETS

No. 1	Title Page
No. 2	Summary
No. 3	Disc. Sub. E. & P. 11129
No. 4	Special 5' x 11' Concrete Culvert with Grates
No. 5	Standard 40' x 12' Concrete Box Culverts
No. 6	Special 30' x 10' Concrete Culvert Standard M-24
No. 7	Concrete Post for Guard Fence
No. 8	Concrete Project Marker
No. 9	Plan and Profile
No. 10 to 17	Cross Sections
No. 1	Title Page
No. 2	Typical Section and Summary of Quantities
No. 3	Standard Concrete Box Culverts M-103-D
No. 4	Standard Super-elevation and Widening Sheet M-1-A
No. 5	Plan and Profile

CONVENTIONAL SIGNS

Speed Limit	
Right of Way	
Grade	
2' Rise	
6' Rise	
12' Rise	

SCALES
ON PLAN, 1 IN. = 100 FT.
ON PROFILE 1 IN. = 100 FT. HORIZONTAL
1 IN. = 10 FT. VERTICAL
GRADE LINE ON PROFILE IS SHOWN AS GRADE OF FINISHED ROAD
GROSS LENGTH OF PROJECT 1394.5 FT. = 0.264 MI.
NET LENGTH OF PROJECT 1384.5 FT. = 0.264 MI. ORIGINAL PROJ.
GROSS LENGTH OF PROJECT 1128.5 FT. = 0.213 MI.
NET LENGTH OF PROJECT 1084.5 FT. = 0.205 MI. N.R.M. 279-D

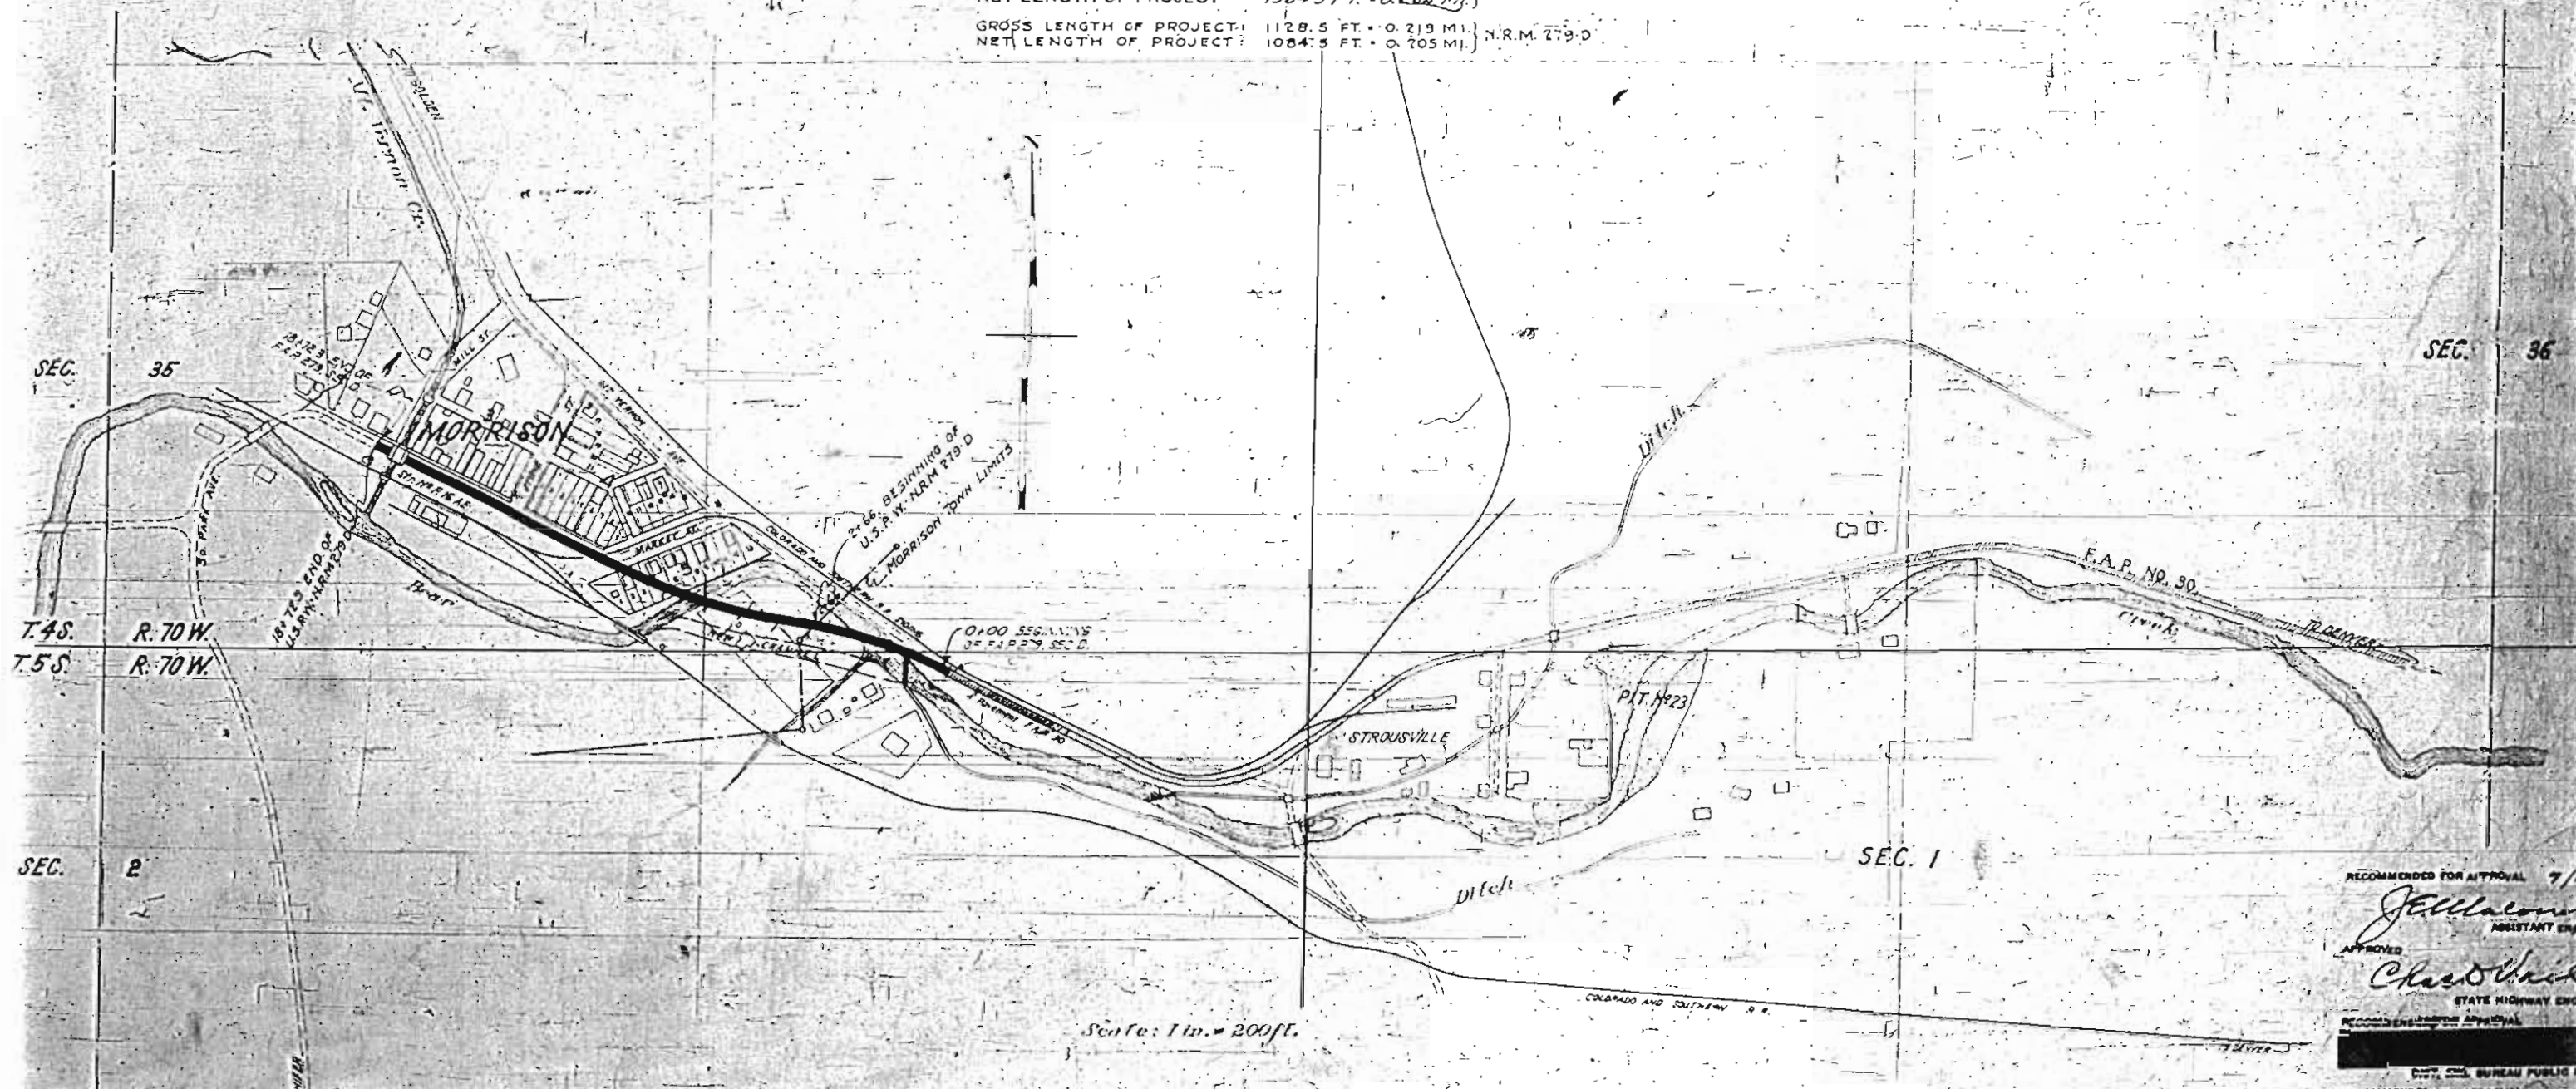

RECOMMENDED FOR APPROVAL 7/1
J. J. Jellalson
ASSISTANT ENG.
APPROVED
Charles W. Smith
STATE HIGHWAY ENG.
RECOMMENDED FOR APPROVAL
RECOMMENDED FOR APPROVAL

COLORADO STATE HIGHWAY DEPARTMENT


PLAN AND PROFILE OF PROPOSED U. S. P. W. PROJECT NO. N.R.M. 279-D STATE HIGHWAY NO. 8 JEFFERSON COUNTY


CONVENTIONAL SIGNS



INDEX OF SHEETS


ORIGINAL PROJ.	No. 1 No. 2 No. 3 No. 4 No. 5 No. 6 No. 7 No. 8 No. 9 No. 10 to 17	Title Page Summary Data Sheet Special 2' x 6' Concrete Culvert with 12" 15' 0" Standard M-103 B Concrete Box Culverts Special 30" x 9' Concrete Culvert Standard M-24 Concrete Post for Guard Fence Concrete Project Marker Plan and Profile Cross Sections
U.S.P.W. N.R.M. 279-D	No. 1 No. 2 No. 3 No. 4 No. 5	Title Page Typical Section and Summary of Examines Standard Concrete Box Culvert M-103 B Standard Appreciation and Inventory Sheet M-1 A Plan and Profile

SCALES
ON PLAN, 1 IN. = 100 FT.
ON PROFILE 1 IN. = 100 FT. HORIZONTAL
1 IN. = 10 FT. VERTICAL
GRADE LINE ON PROFILE IS SHOWN AS GRADE OF FINISHED ROAD.
GROSS LENGTH OF PROJECT 1394.5 FT. = 0.264 MI.
NET LENGTH OF PROJECT 1384.5 FT. = 0.264 MI.
GROSS LENGTH OF PROJECT 1128.5 FT. = 0.213 MI.
NET LENGTH OF PROJECT 1084.5 FT. = 0.203 MI.

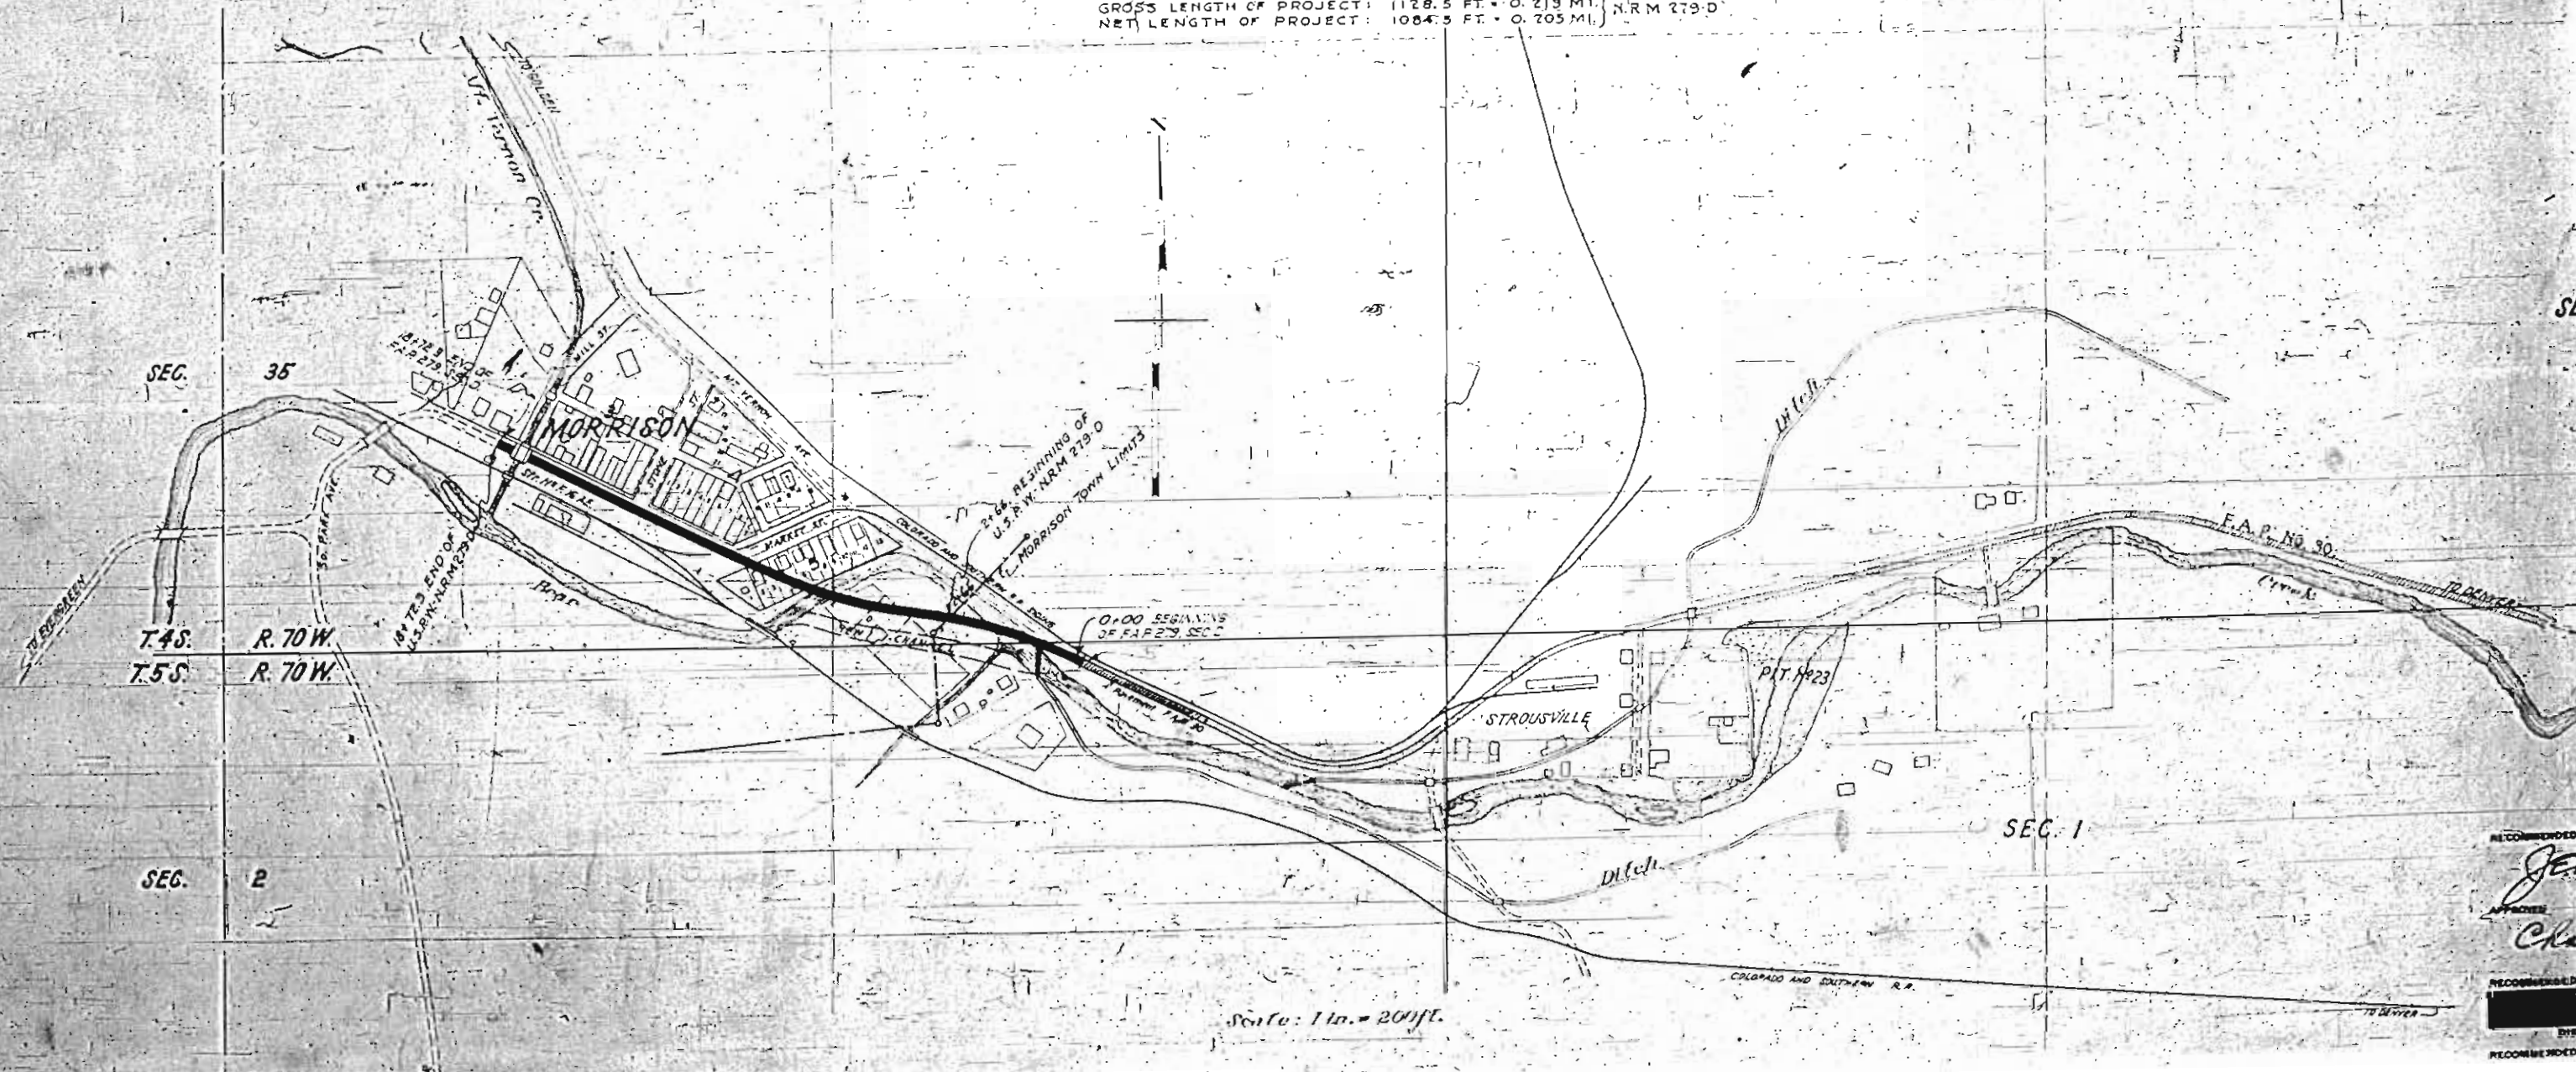

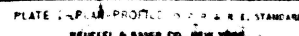

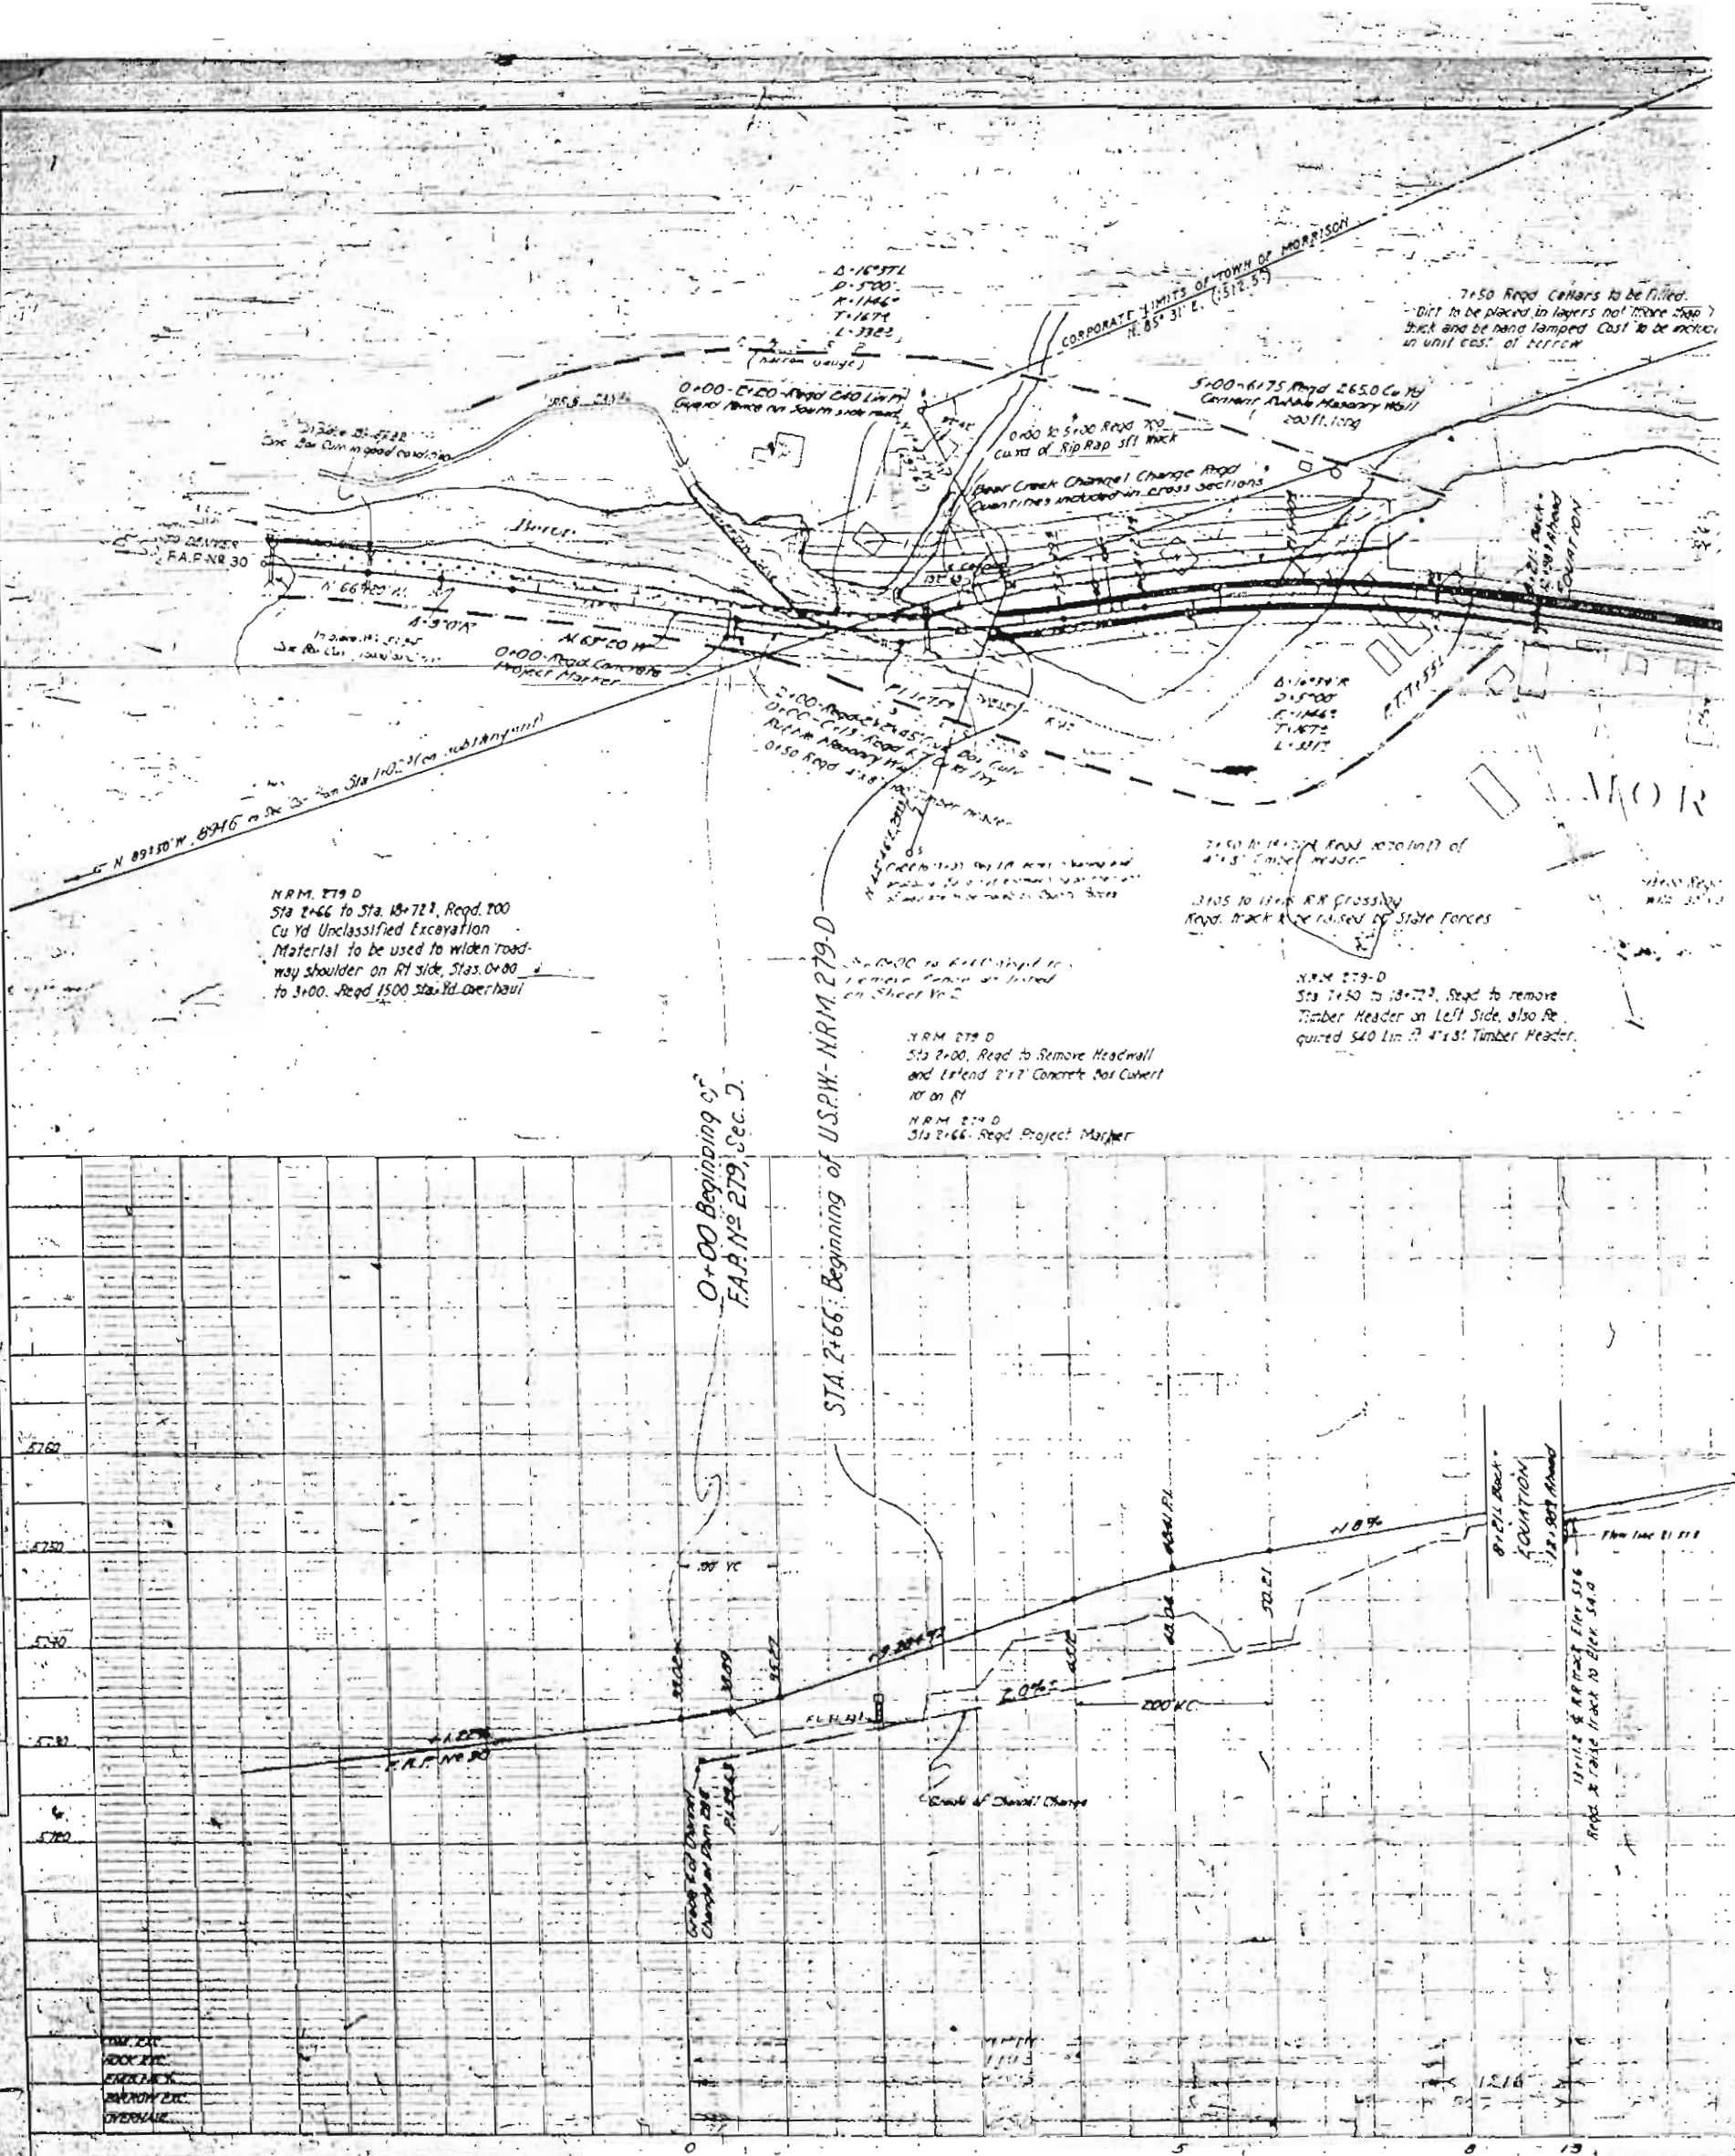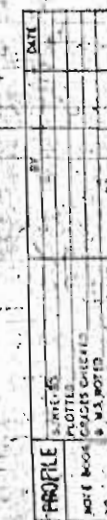

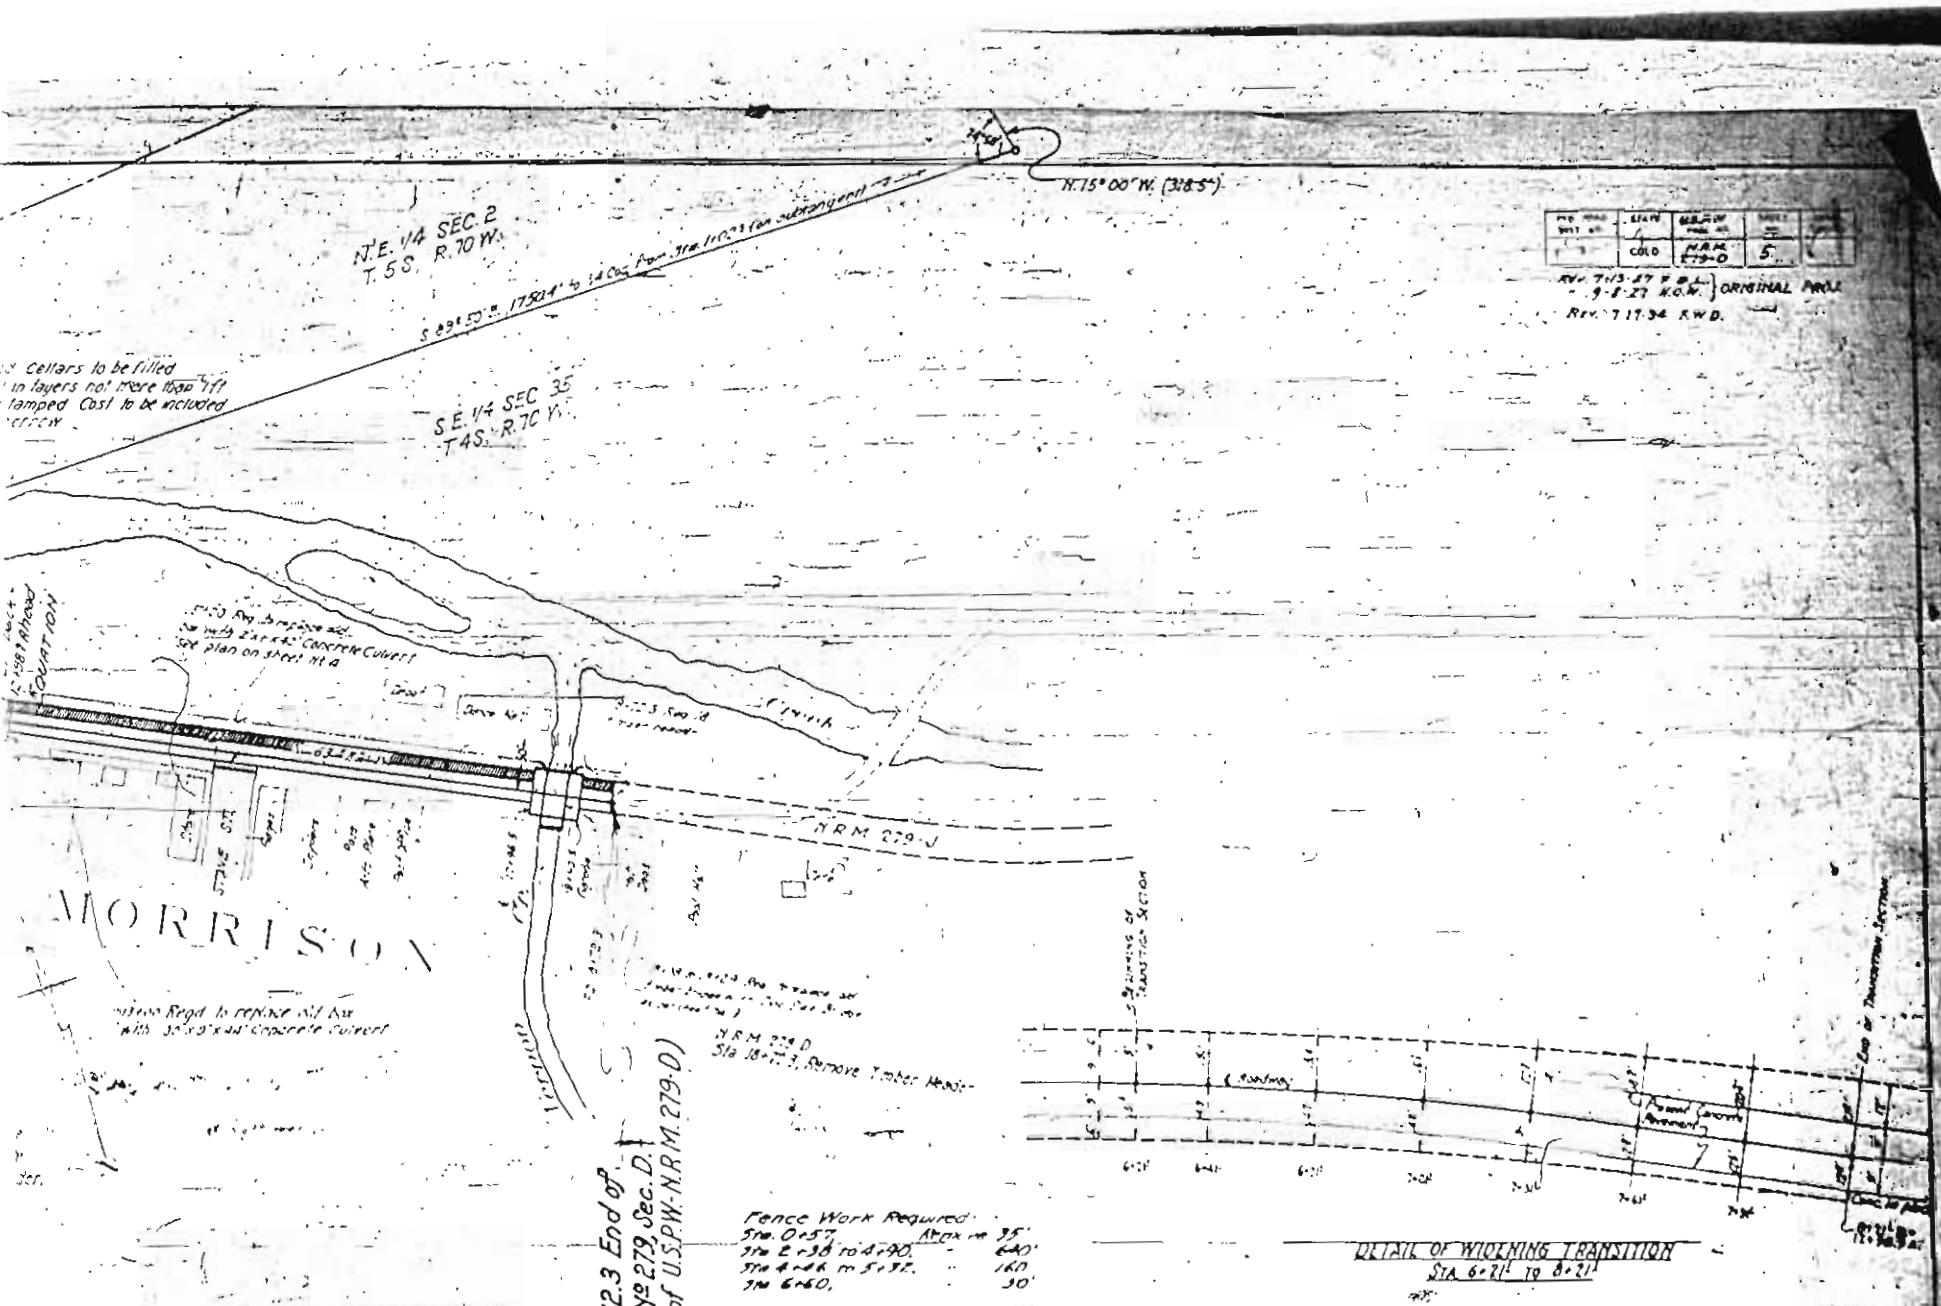

Fence Work Required:















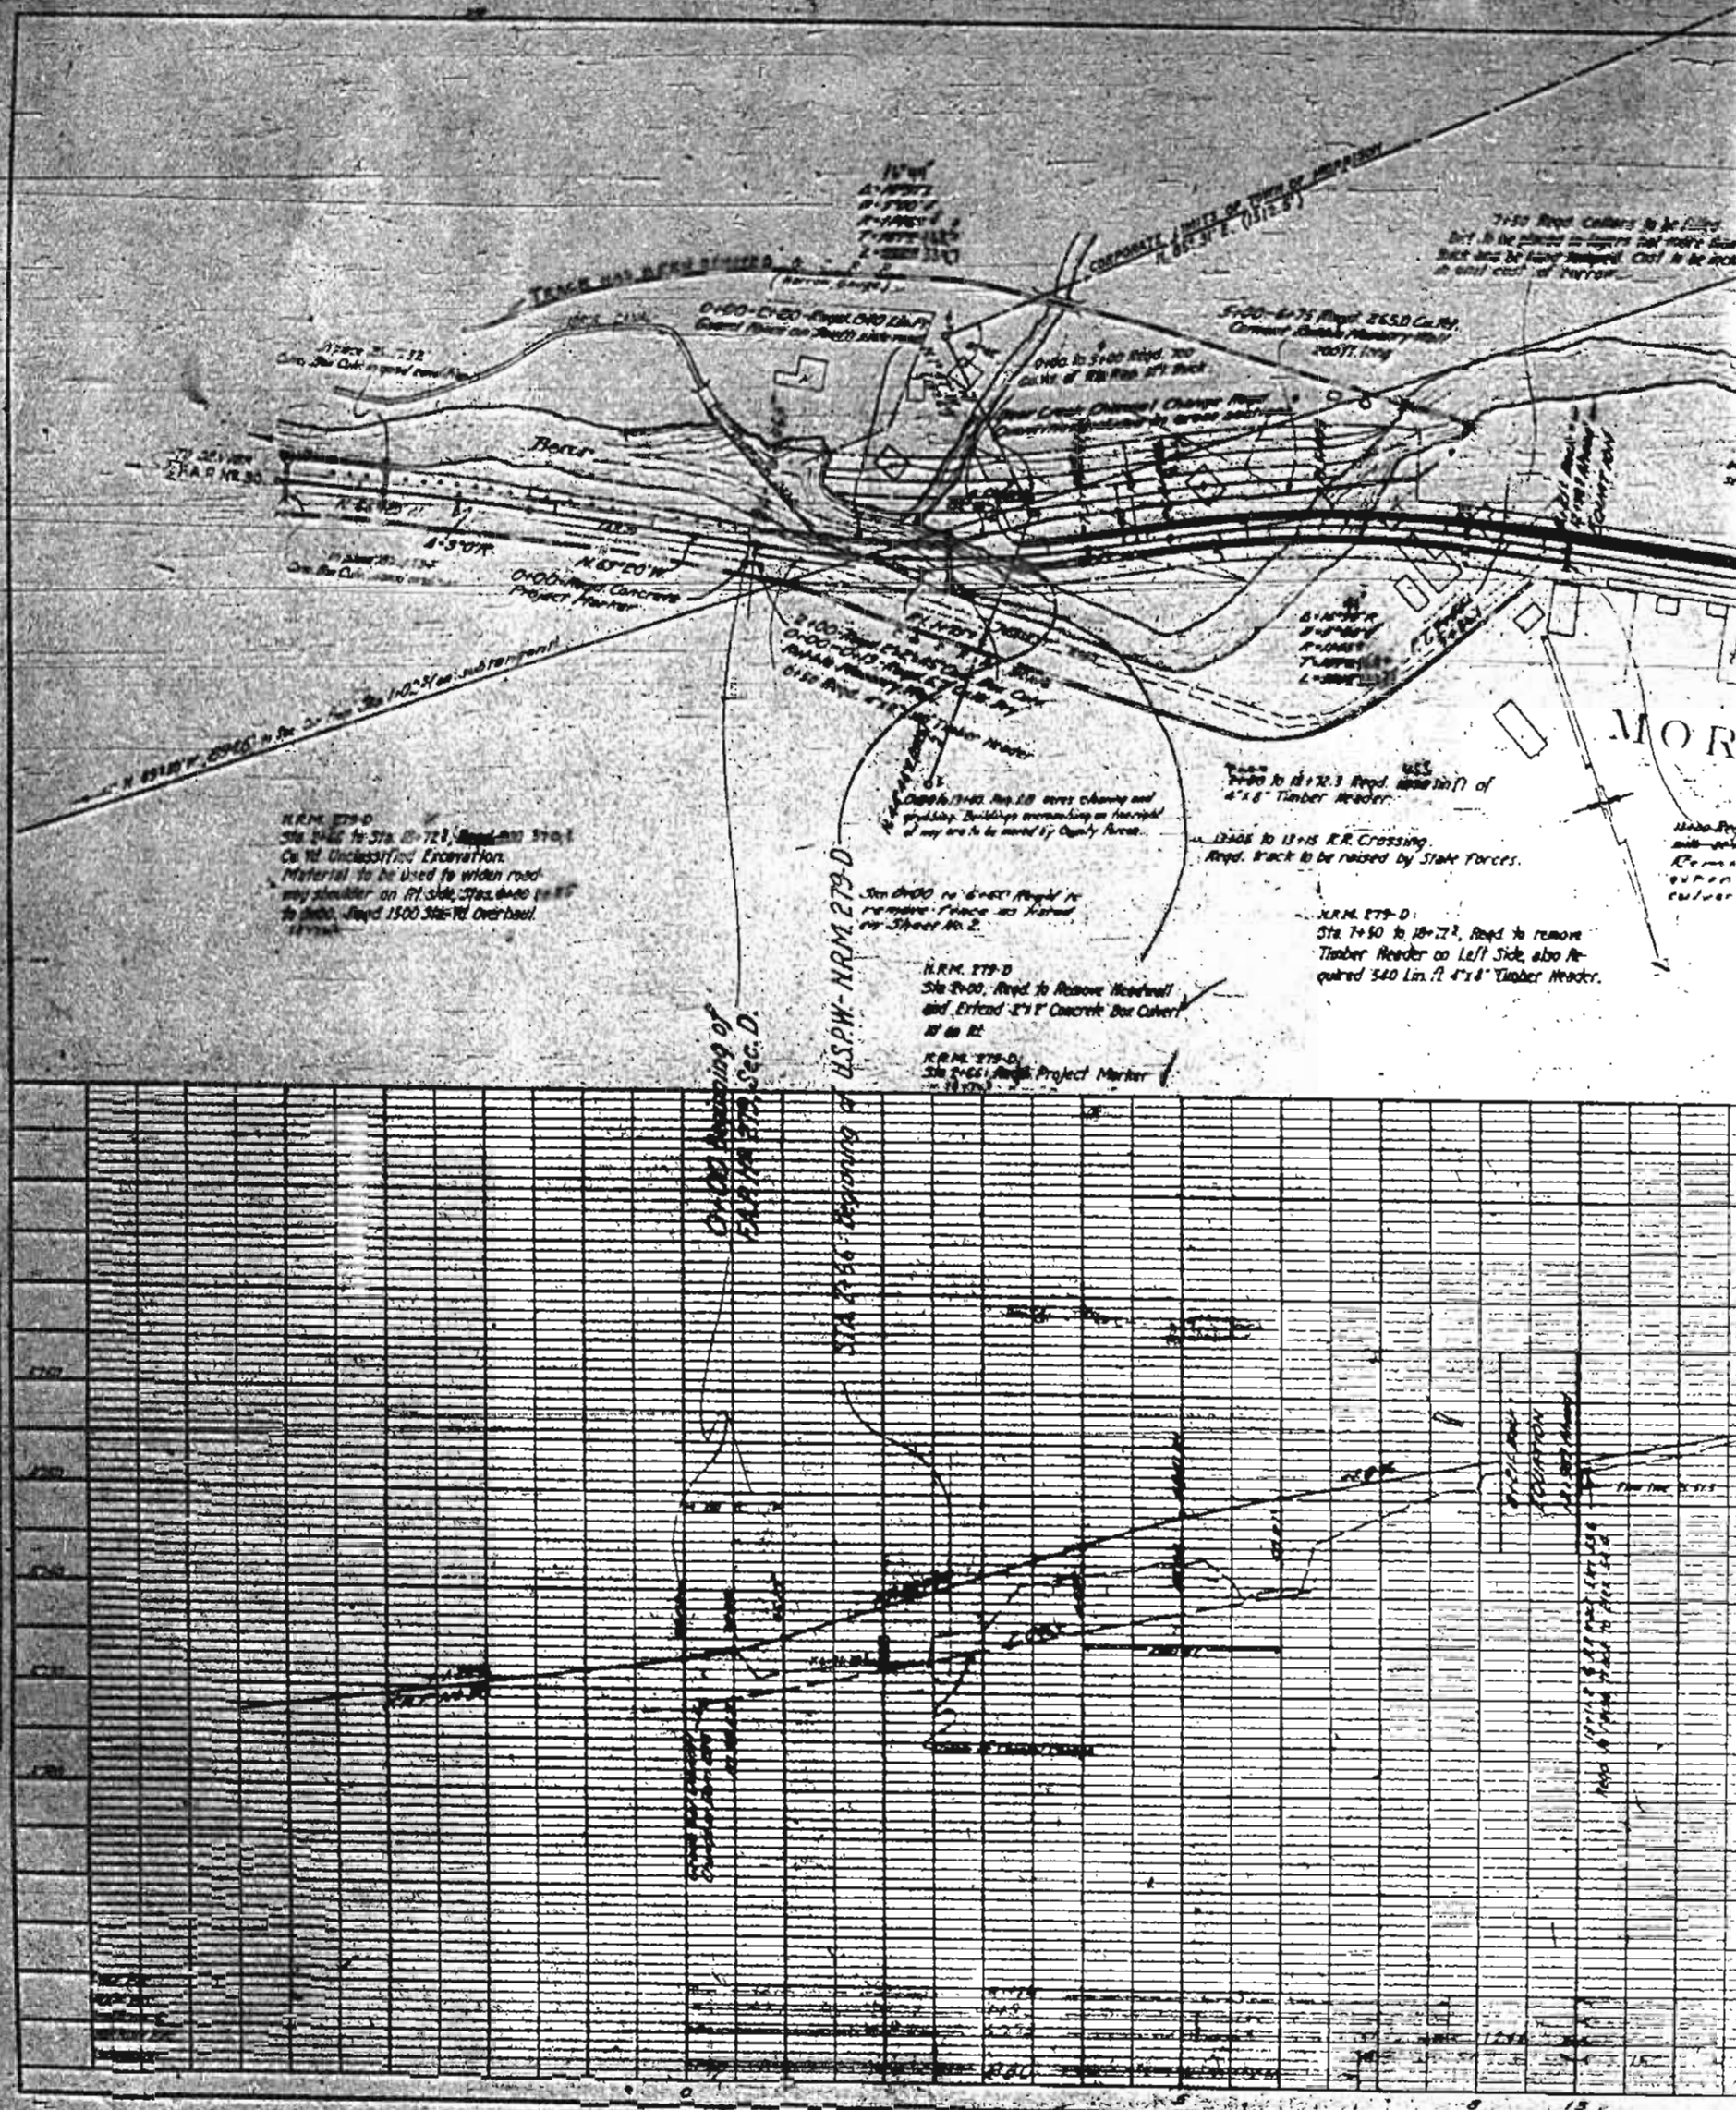

N.E. 1/4 SEC. 2
T. 55. R. 70 W.

S.E. 1/4 SEC. 35
T. 45. R. 70 W.

N. 15° 00' W. (308.5)



FINAL CONSTRUCTION SHEET

FINAL CONSTRUCTION SHEET

MORRISON

21' Conc. Br.
and approach
in place.

10+22.9 End of
F.A.P. 279, Sec. D.
Foot of U.S.P.W. N.R.M. 279-D



Work Required:
Sta. 0+157, Remove 35'
Sta. 2+38 to 4+90, 640'
Sta. 4+46 to 5+32, 160'
Sta. 6+50, 50'

DETAIL OF WIDENING TRANSITION




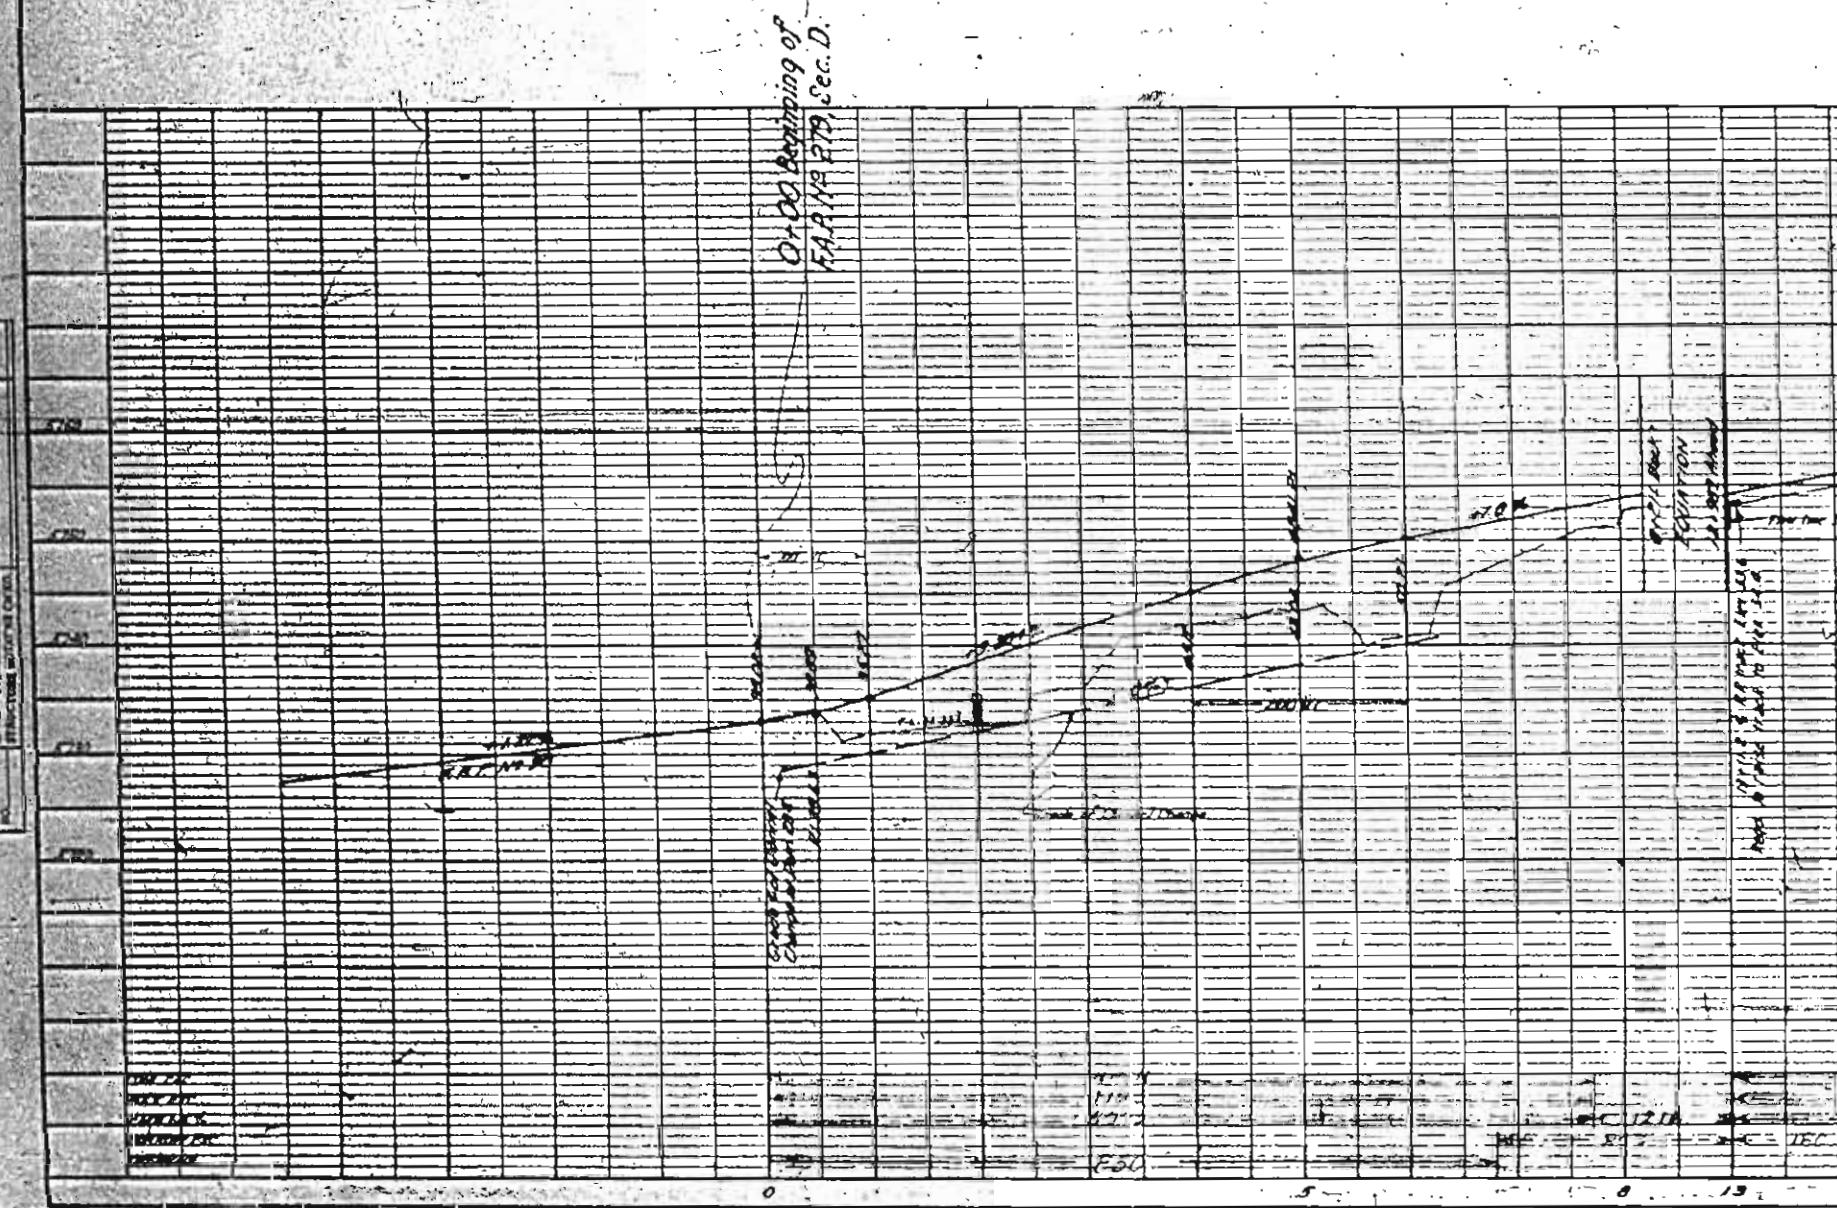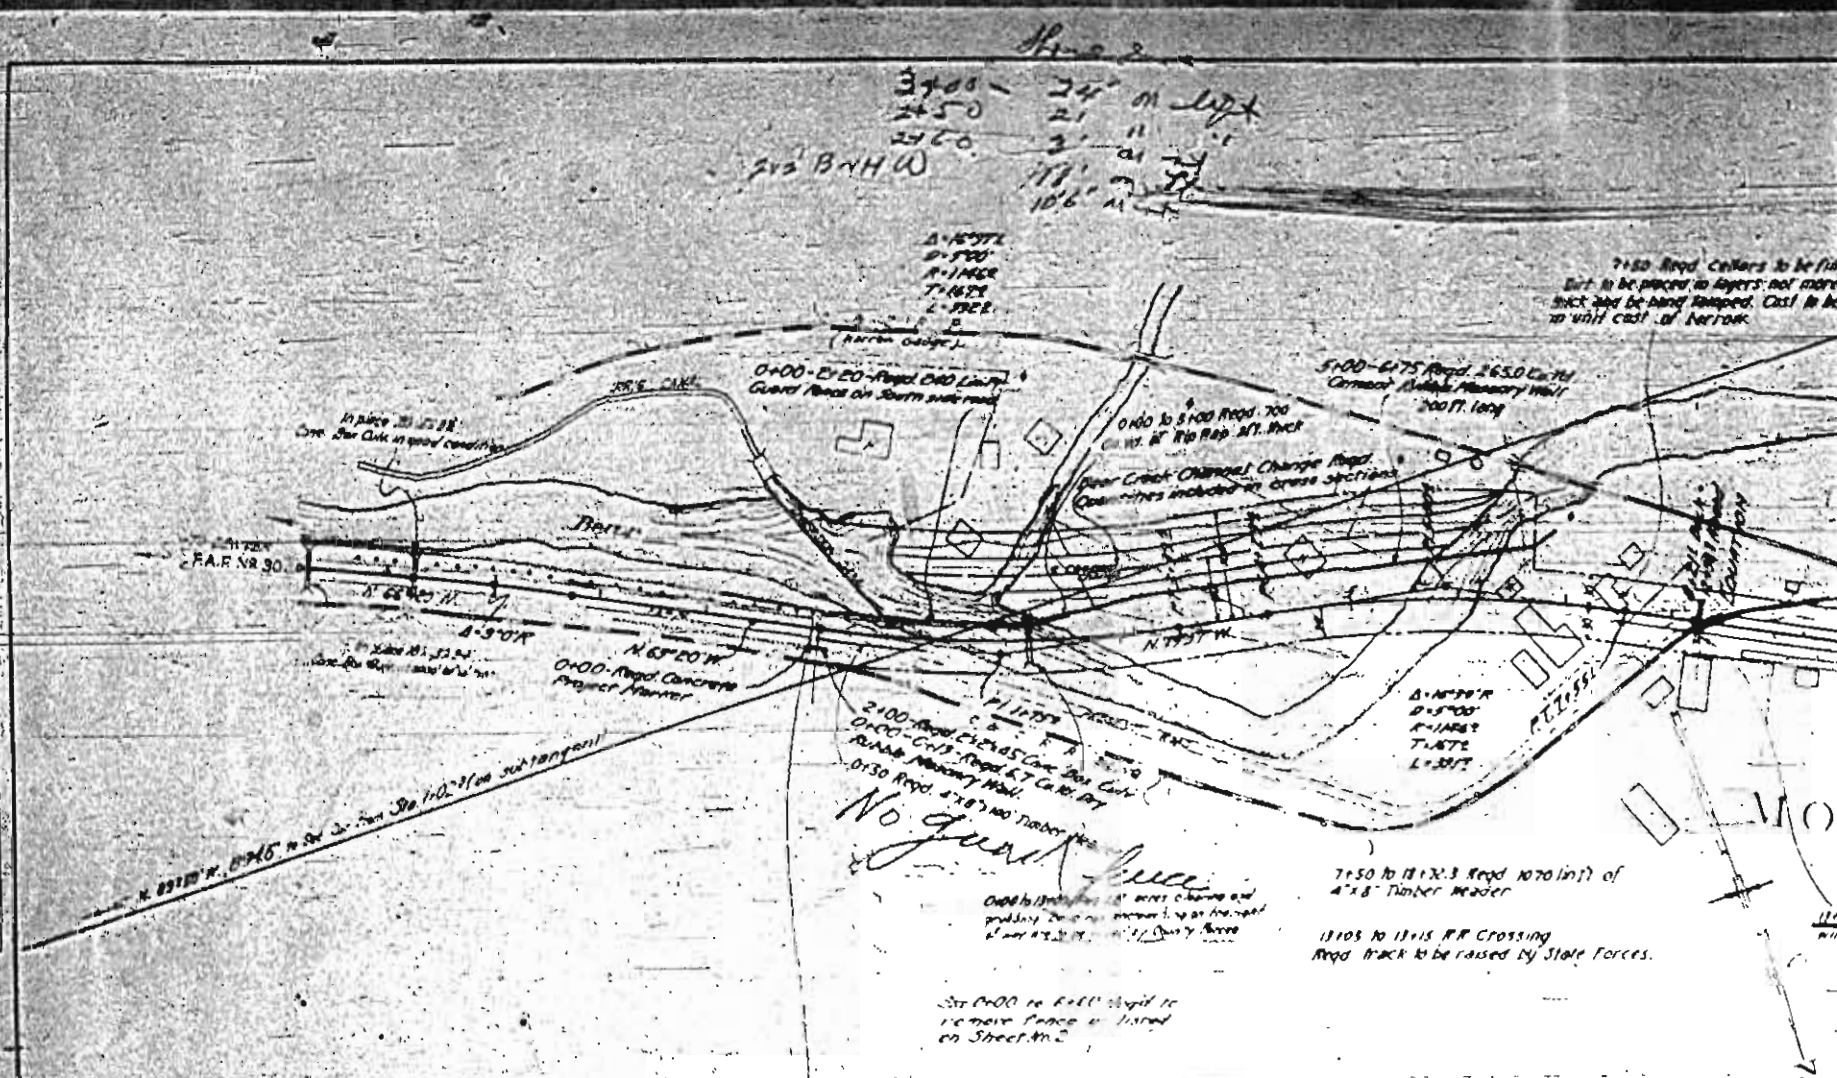


N.E. 1/4 SEC. 2
T. 58. R. 70 W.

S.E. 1/4 SEC. 35
T. 45. R. 70 W.

FILE NO.	DATE	FILE NO.	DATE
1	1944	2	1944

REVISED BY
1-1-44

Cellars to be filled
to layers not more than 177
ramped. Cost to be included
therein.

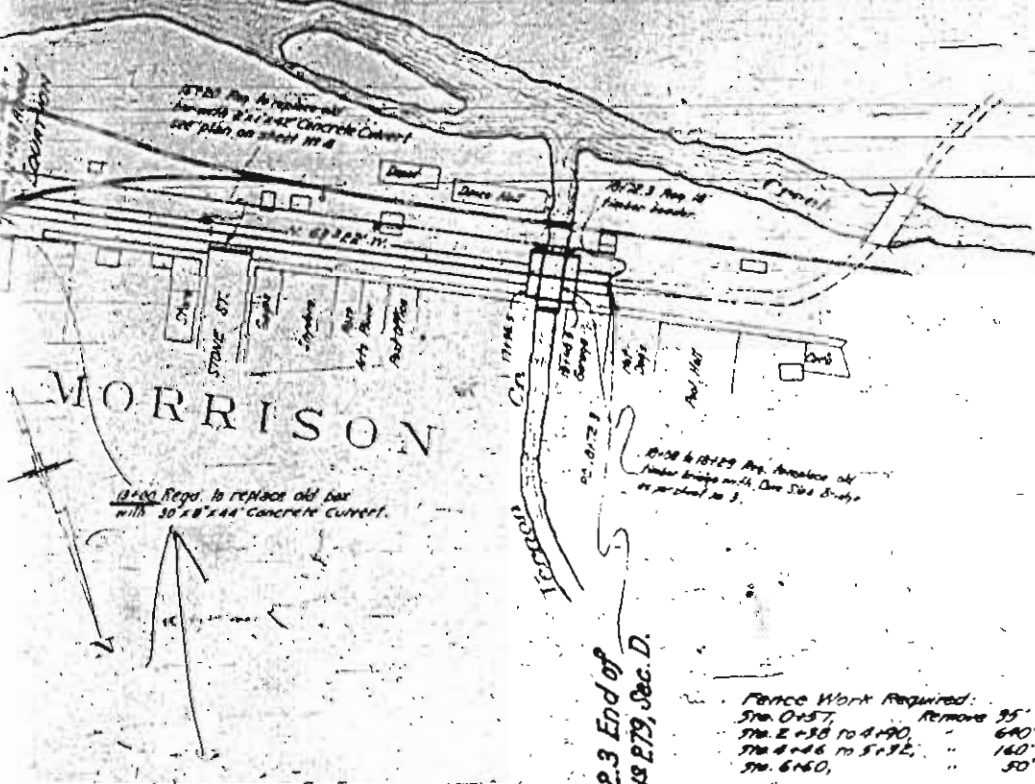

1842.3 End of

STRUCTURE NOTES									
GENERAL NOTES									
