



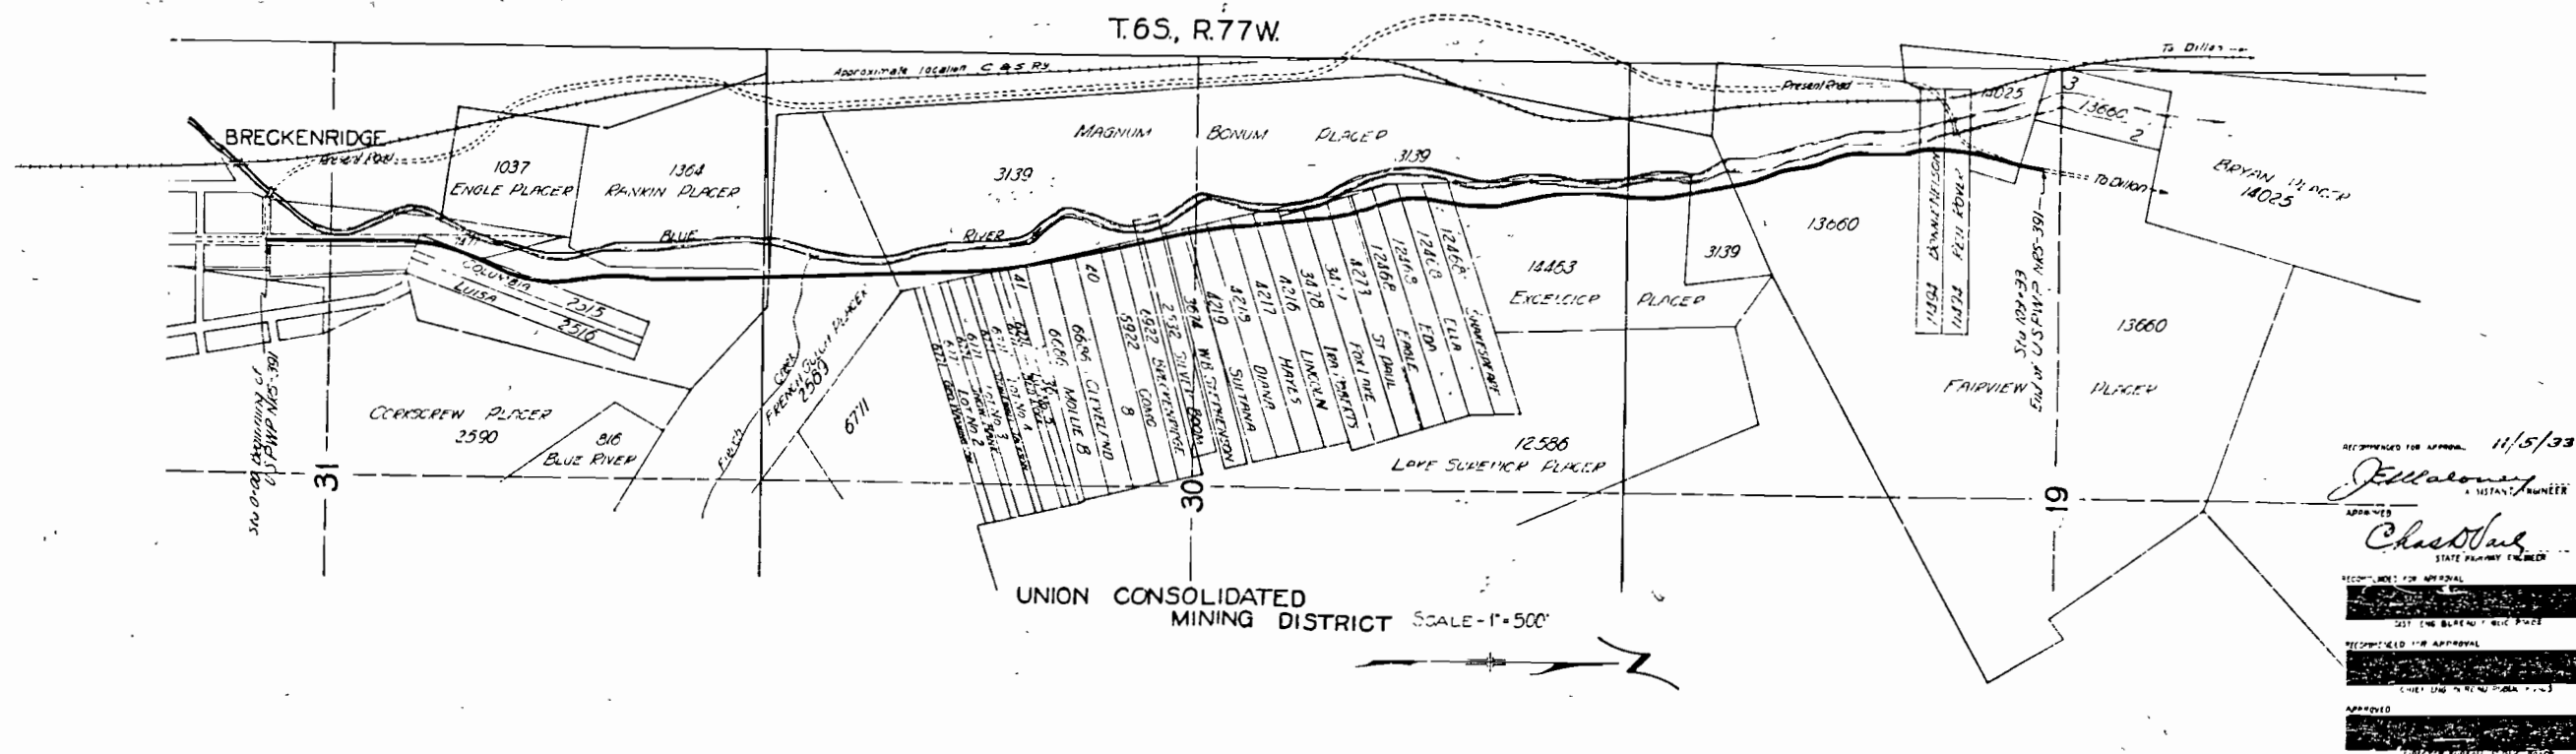


Note: Poles encroaching on Right of Way are to be moved by owners. Buildings to be removed are tabulated on Sheet No. 2.

Sta 3+00 - 18" x 6" CM D.C.W.
28'0" - Street 18'0" left
Excav for ditch



SCALE - 1" = 100'

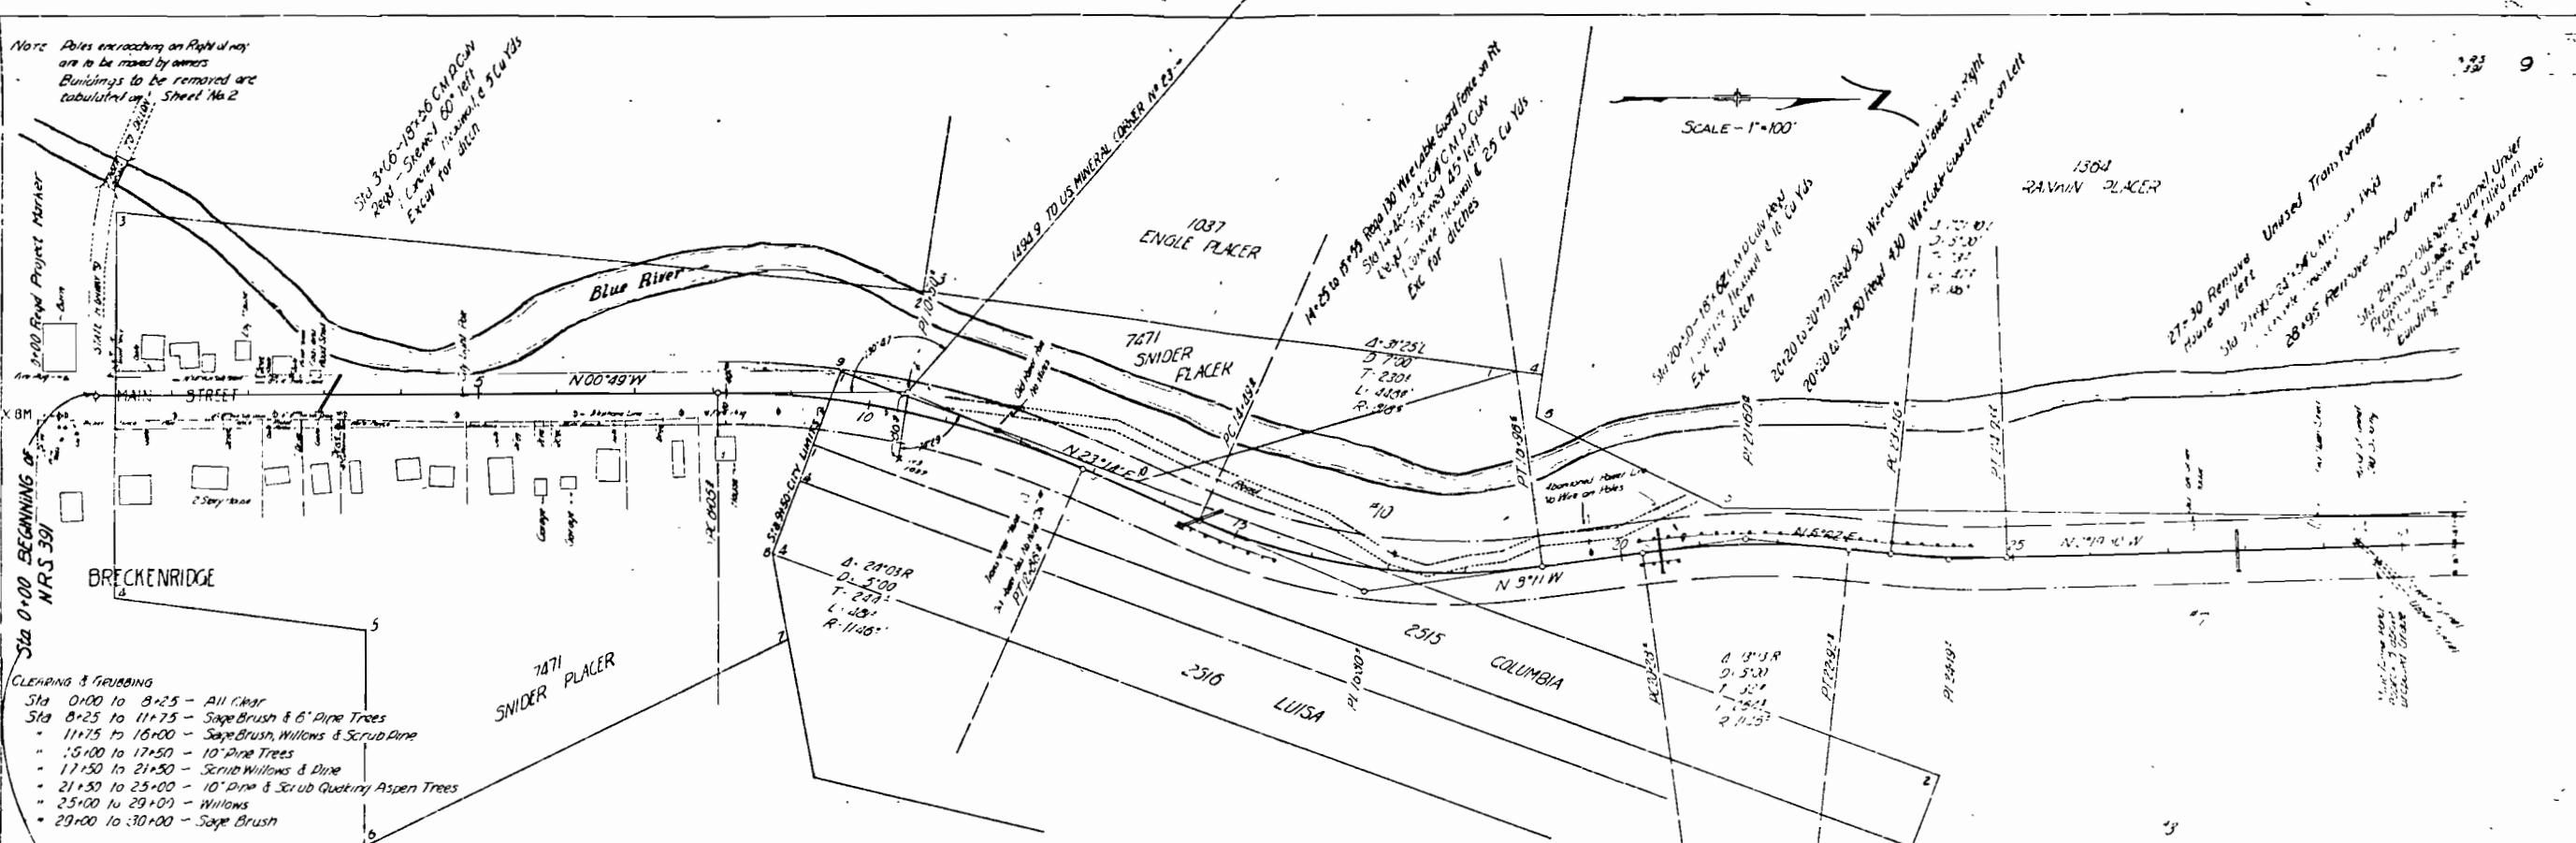



- CLEARING & GRUBBING**
- Sta 0+00 to 8+25 - All Clear
 - Sta 8+25 to 11+75 - Sagebrush & 6" Pine Trees
 - Sta 11+75 to 16+00 - Sagebrush, Willows & Scrub Pine
 - Sta 16+00 to 17+50 - 10" Pine Trees
 - Sta 17+50 to 21+50 - Scrub Willows & Pine
 - Sta 21+50 to 25+00 - 10" Pine & Scrub Quaking Aspen Trees
 - Sta 25+00 to 29+00 - Willows
 - Sta 29+00 to 30+00 - Sagebrush

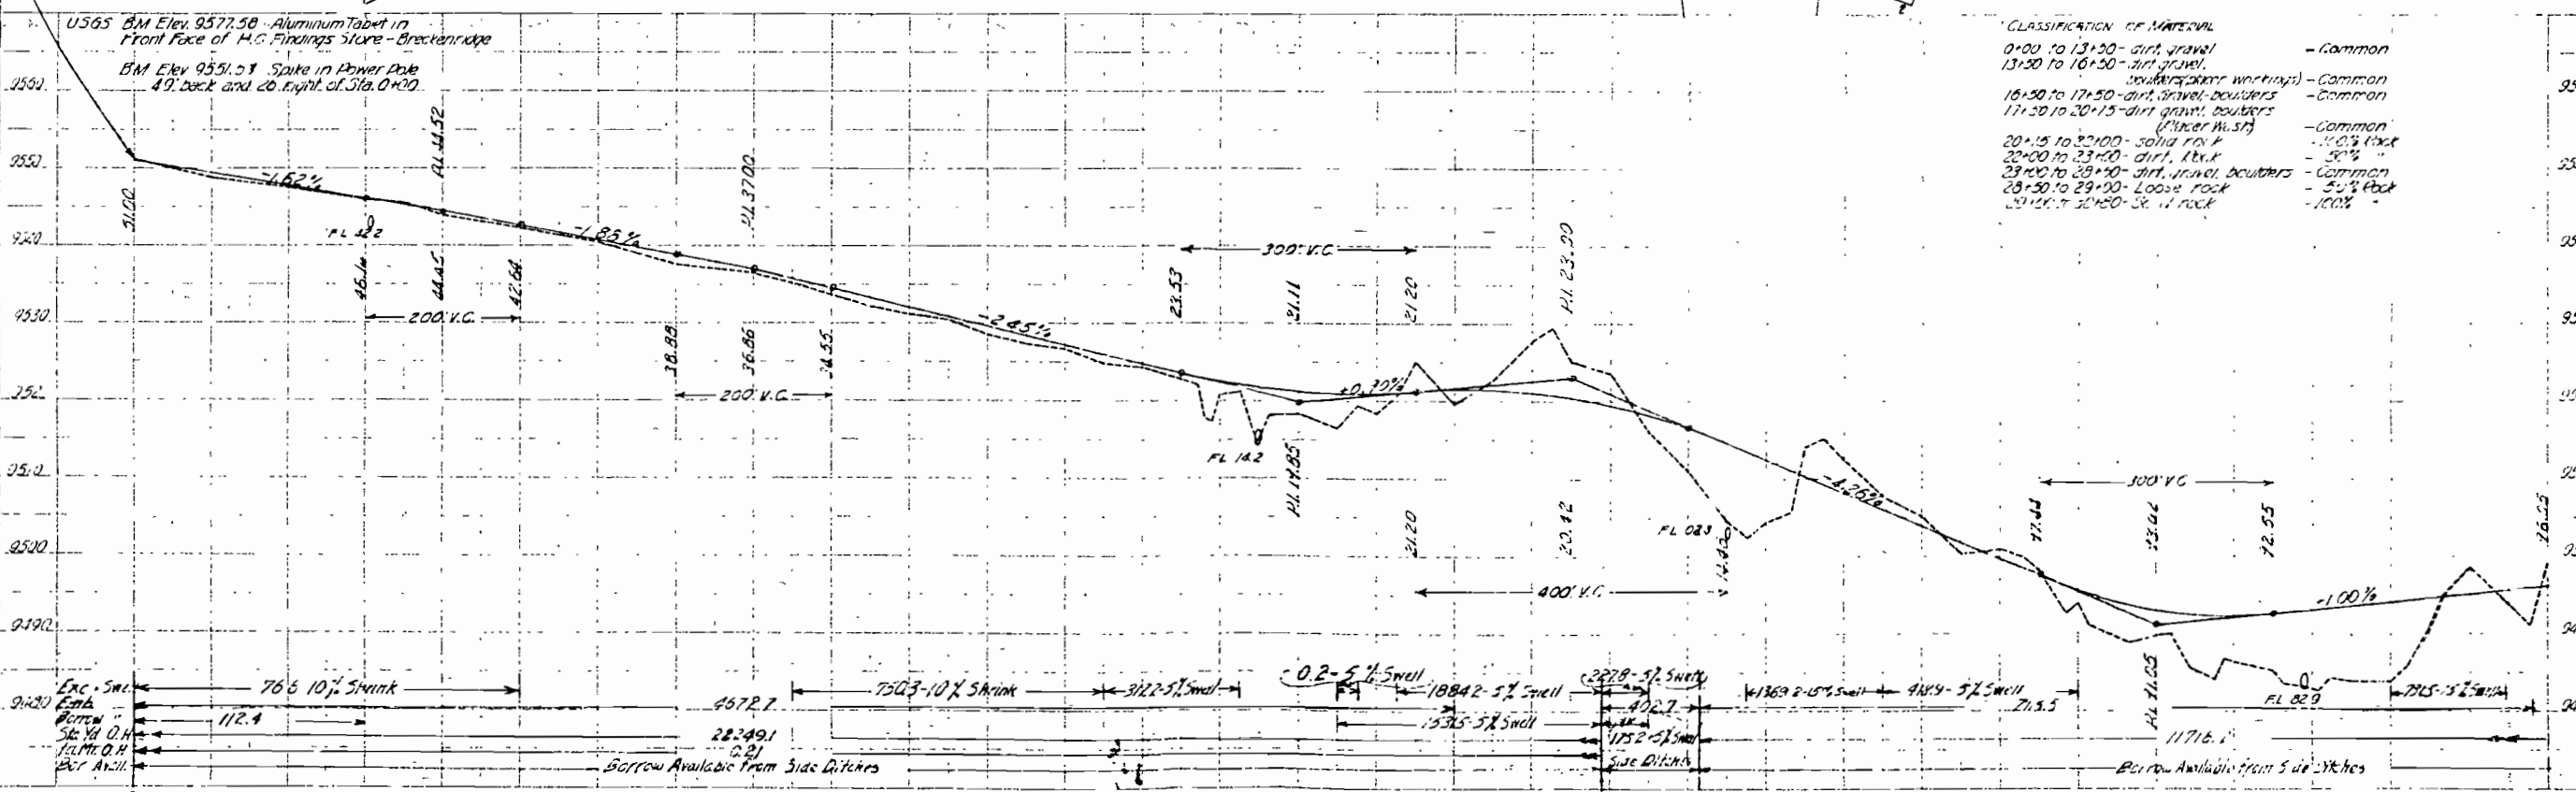


Note: Poles encroaching on Right of Way are to be moved by owners

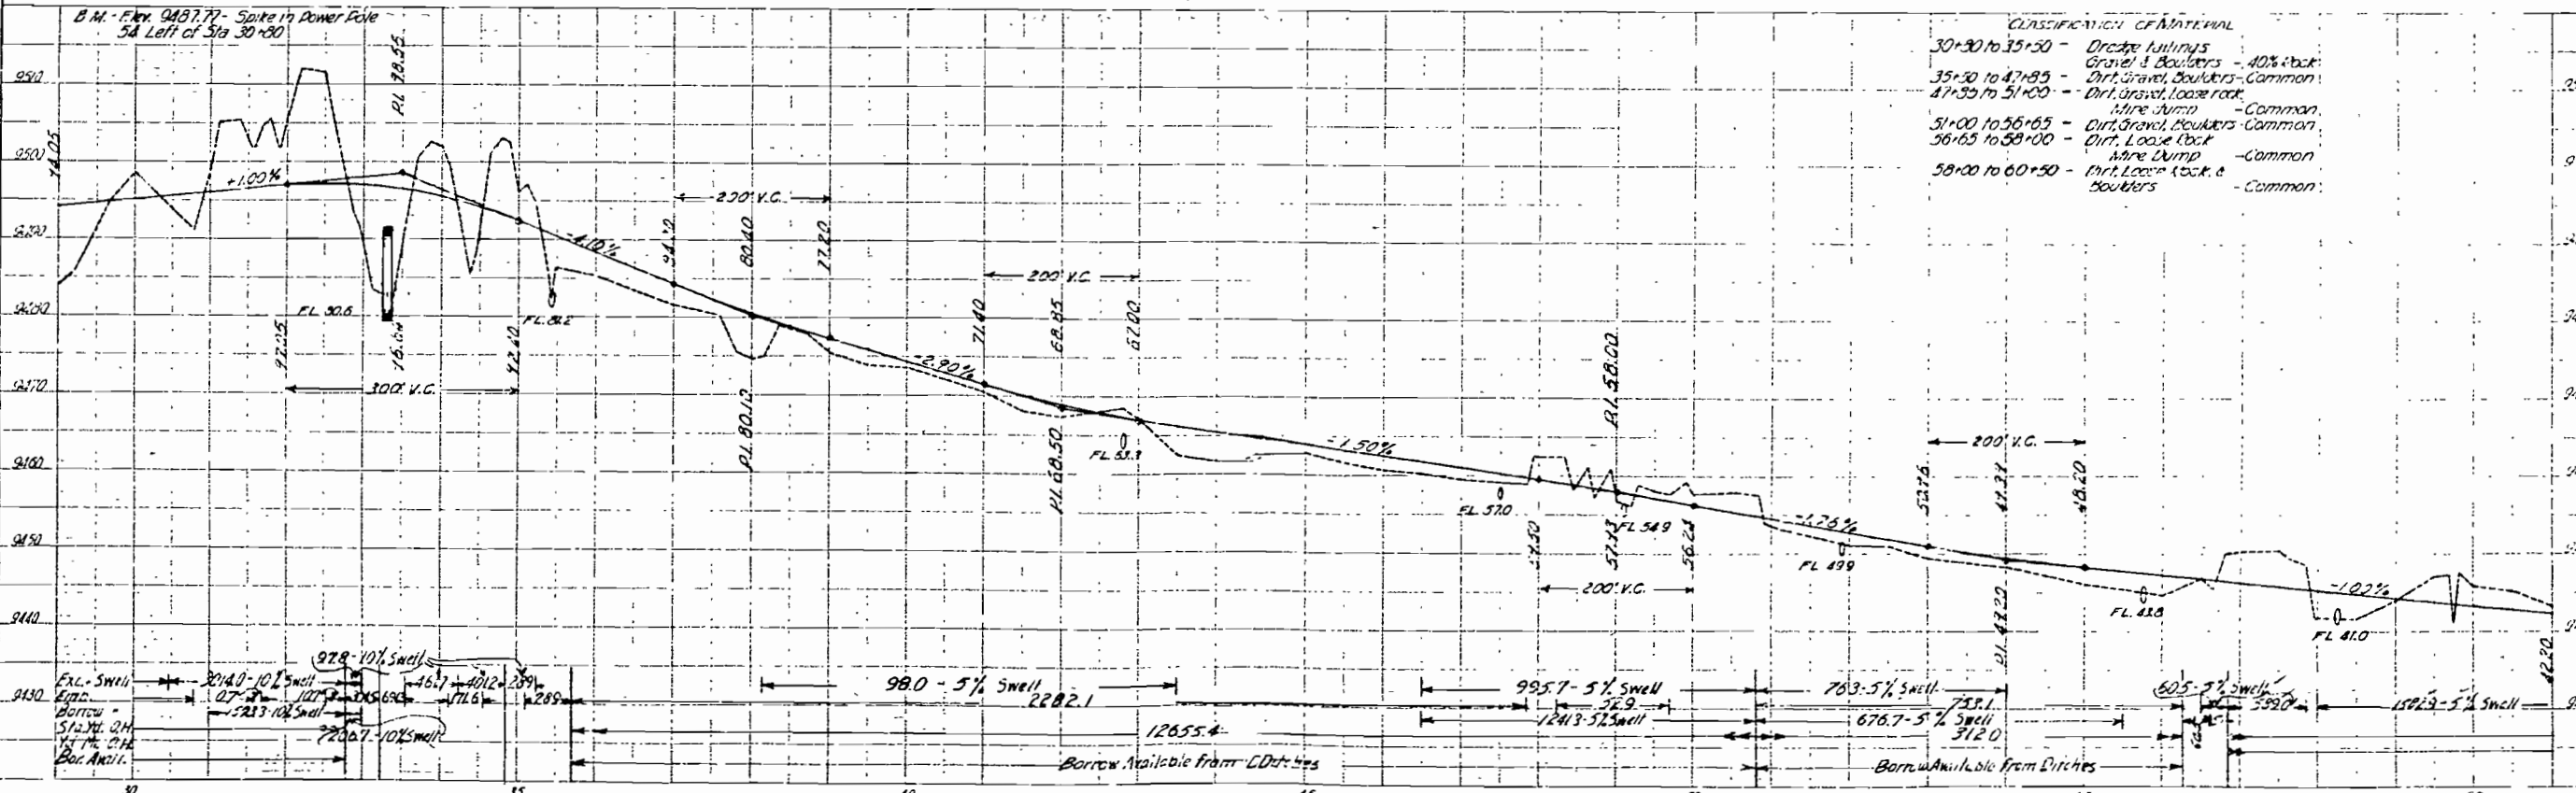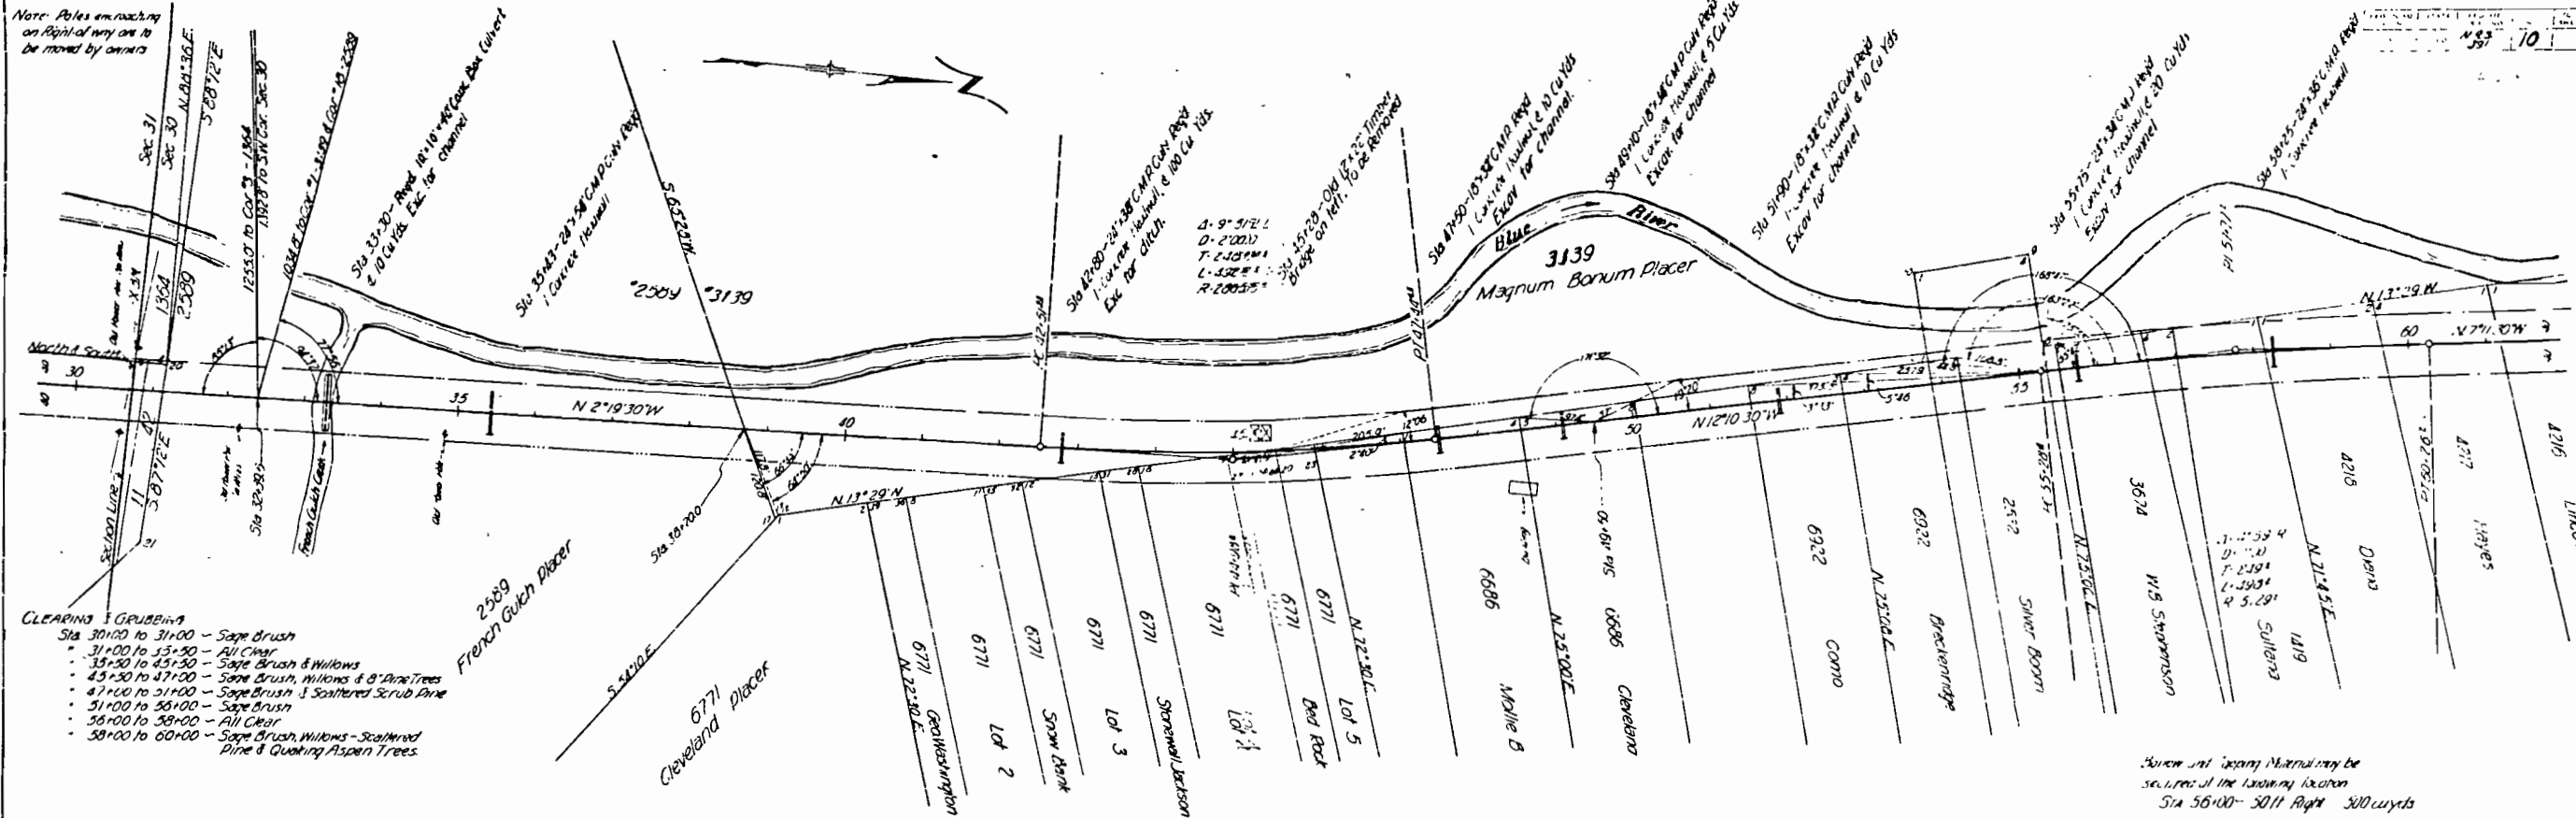

Note Poles encroaching on Right of Way
are to be moved by owners

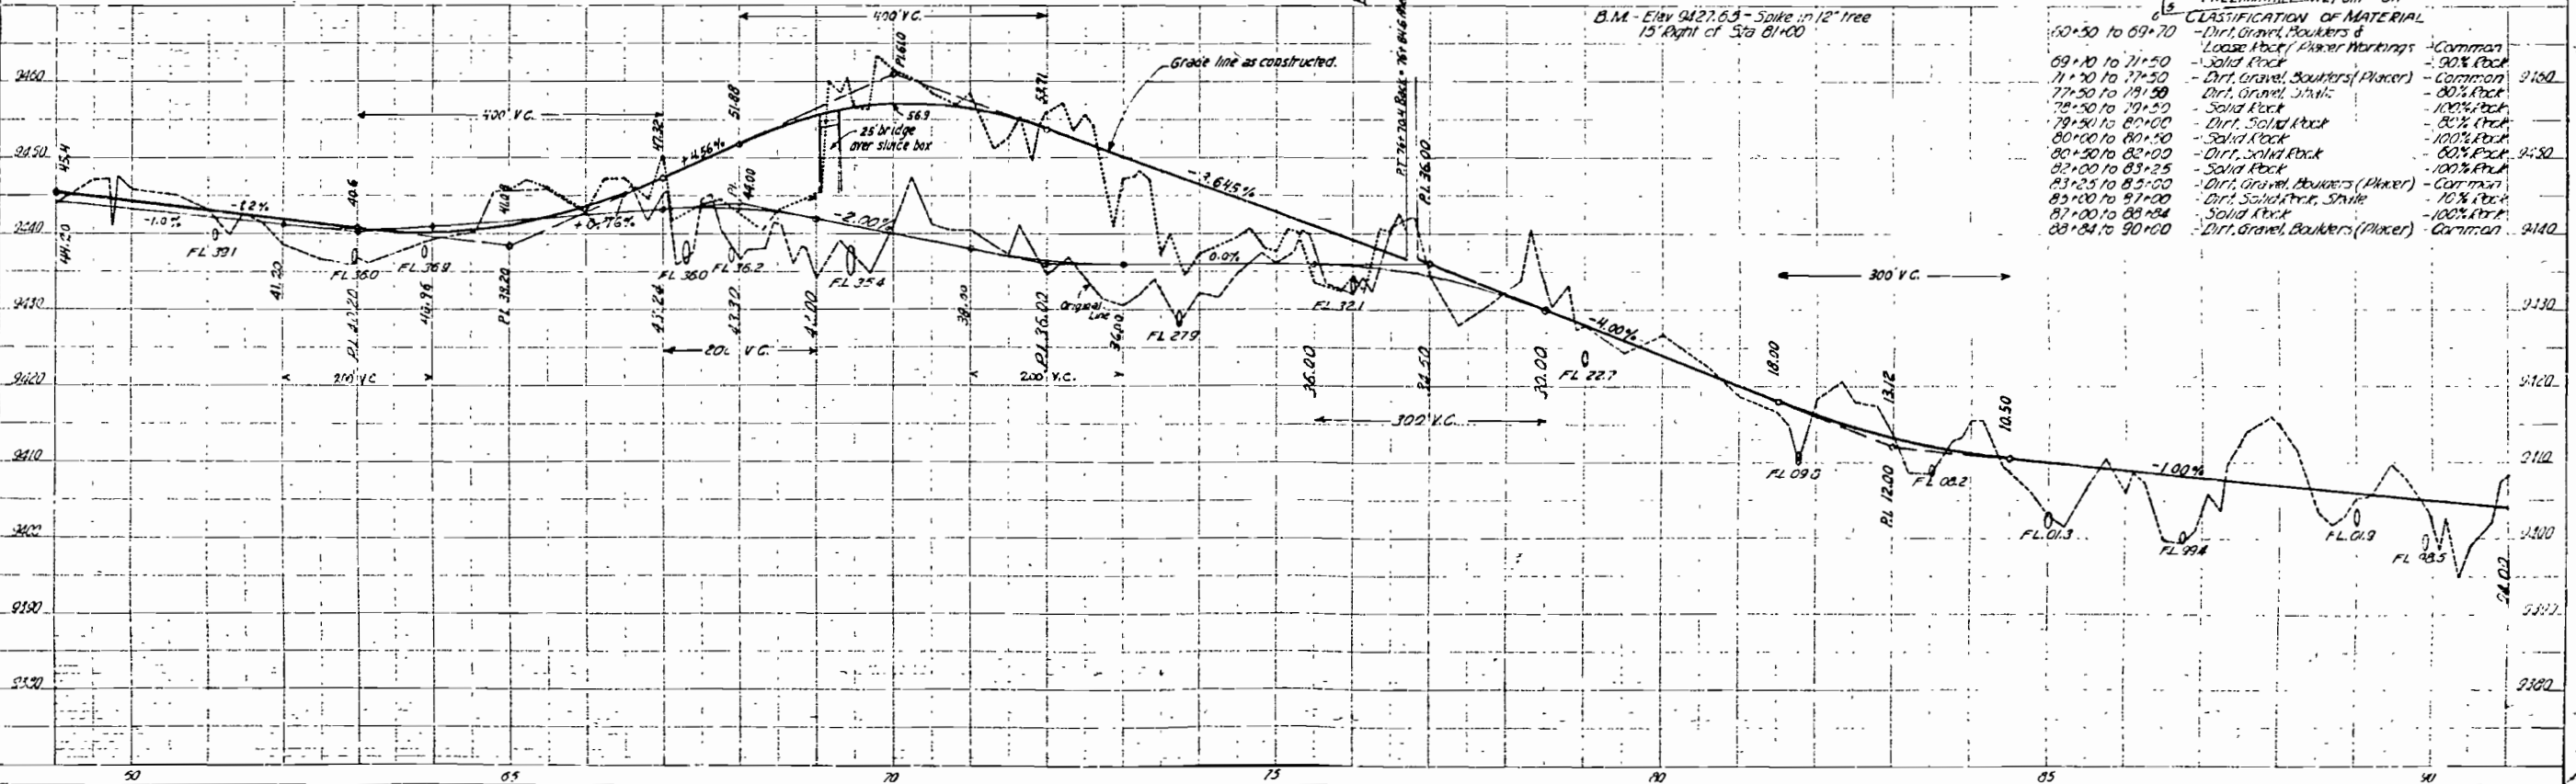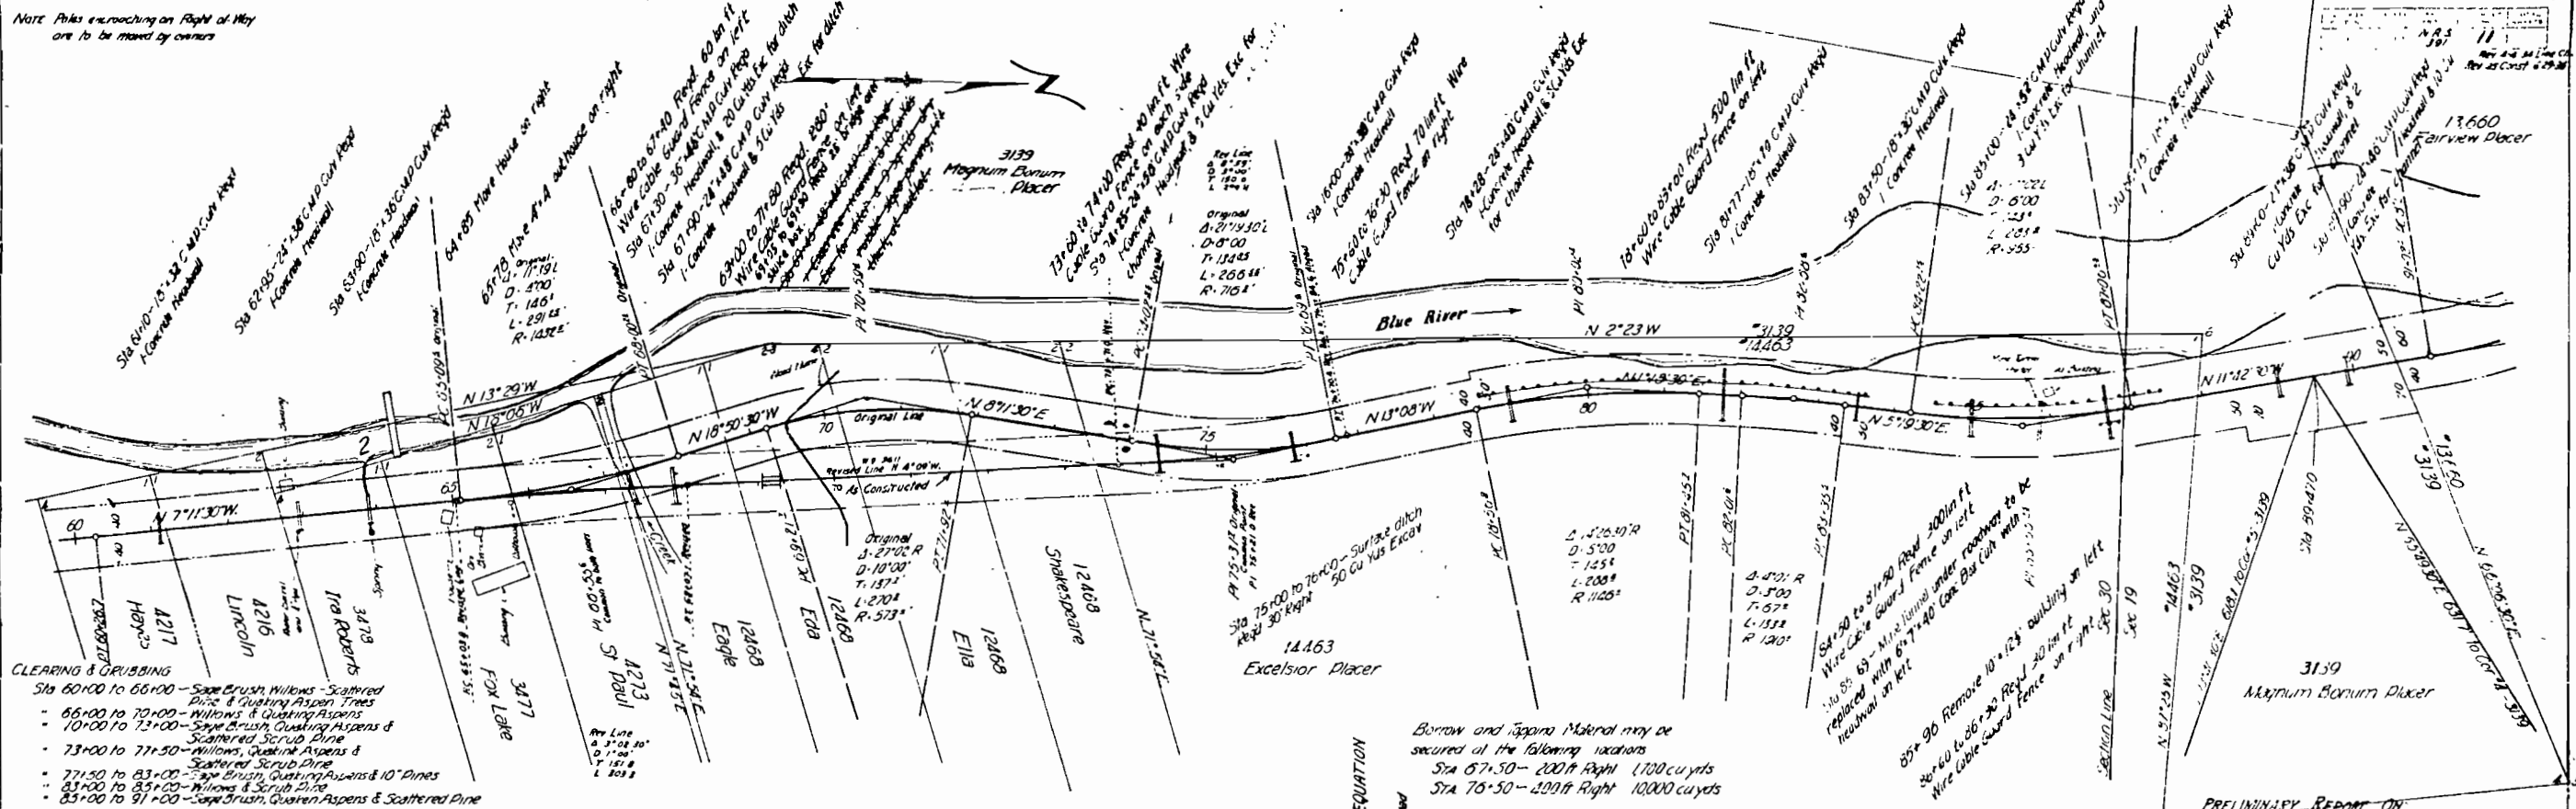


Note: Poles encroaching on Right-of-way are to be removed by owners

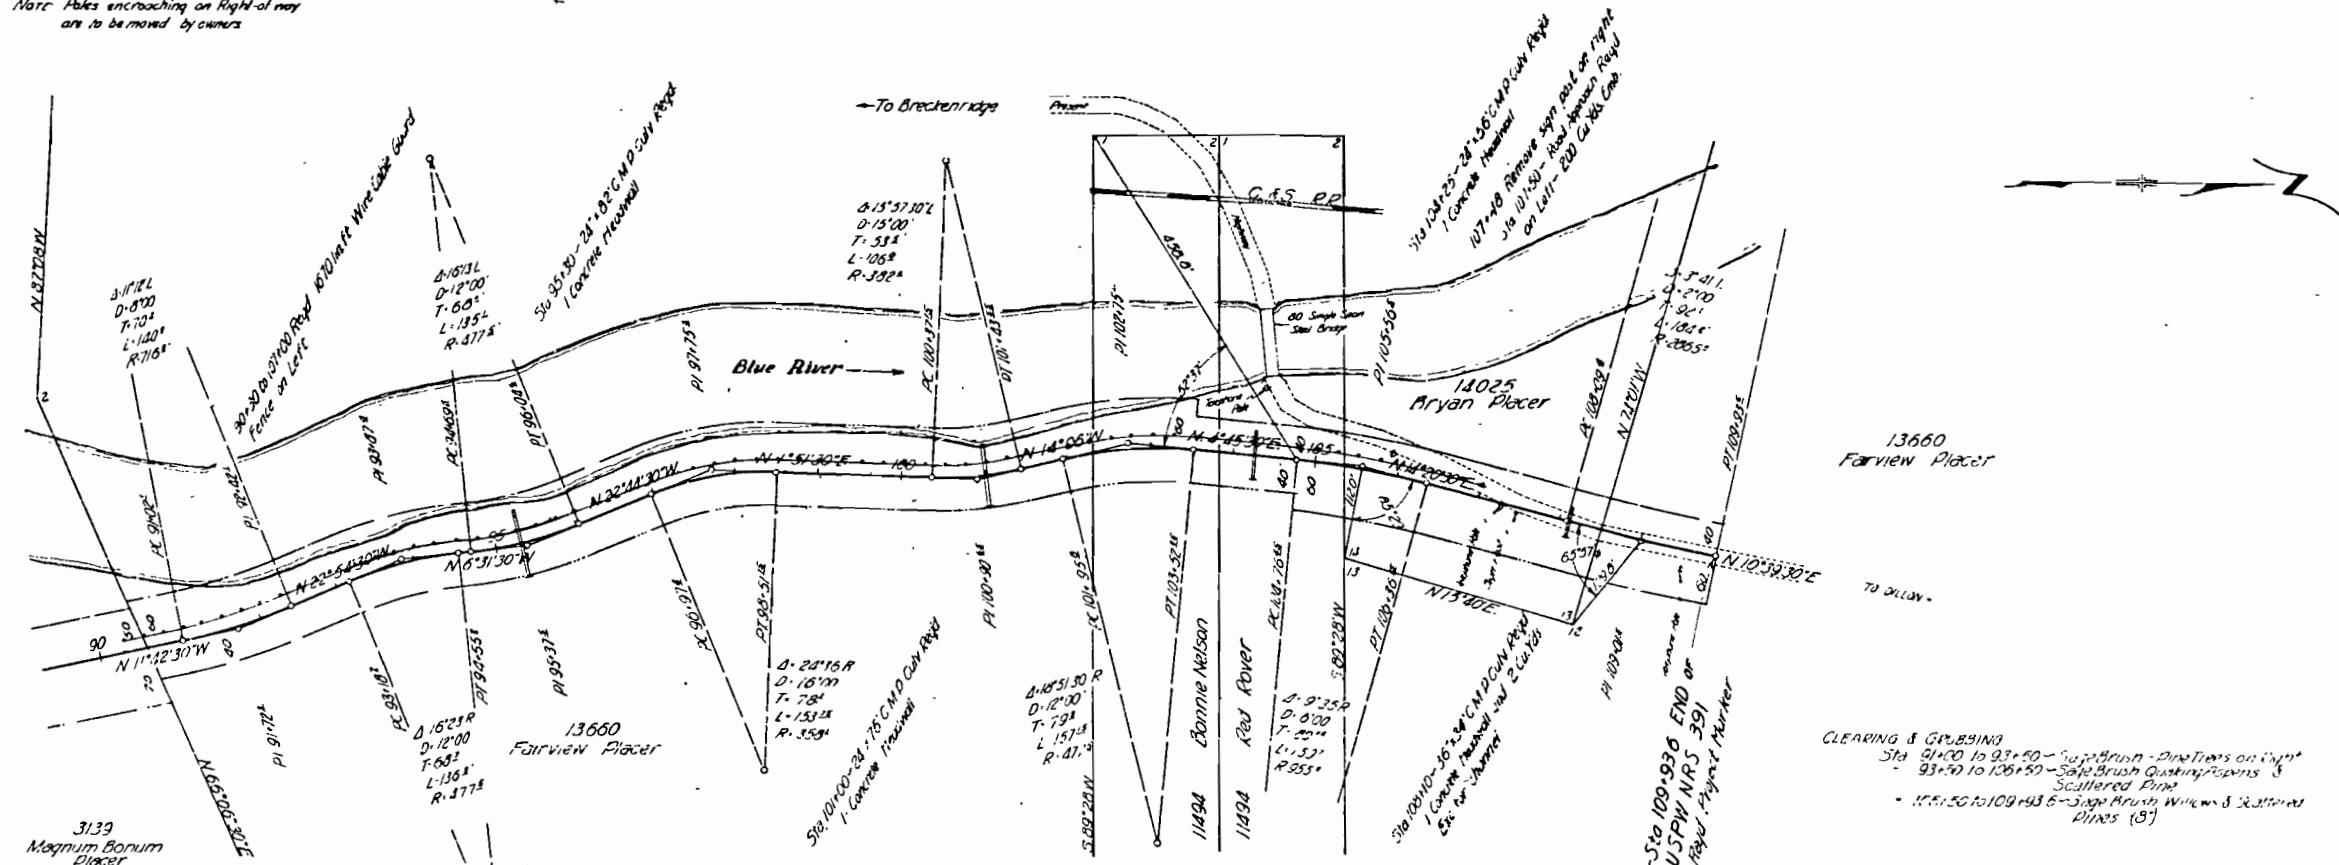


CLEARING & GRUBBING
Sta 91+00 to 93+50 - 50% Brush - 50% Trees on Right
Sta 93+50 to 106+50 - 50% Brush Quaking aspens & Scattered Pine
Sta 106+50 to 109+36 - 50% Brush Willow & Scattered Pines (S)

BM - Elev 9353.58 - On N.E. Corner of S.E. Concrete Abutment of Bridge

CLASSIFICATION OF MATERIAL
90+00 to 93+00 - Solid Rock - 100% Rock
93+00 to 96+00 - Dir. Solid Rock - 90% Rock
96+00 to 103+50 - Solid Rock - 100% Rock
103+50 to 104+50 - Dir. Solid Rock - 80% Rock
104+50 to 106+50 - Solid Rock - 100% Rock
106+00 to 109+36 - Dir. Gravel, Boulders - Common

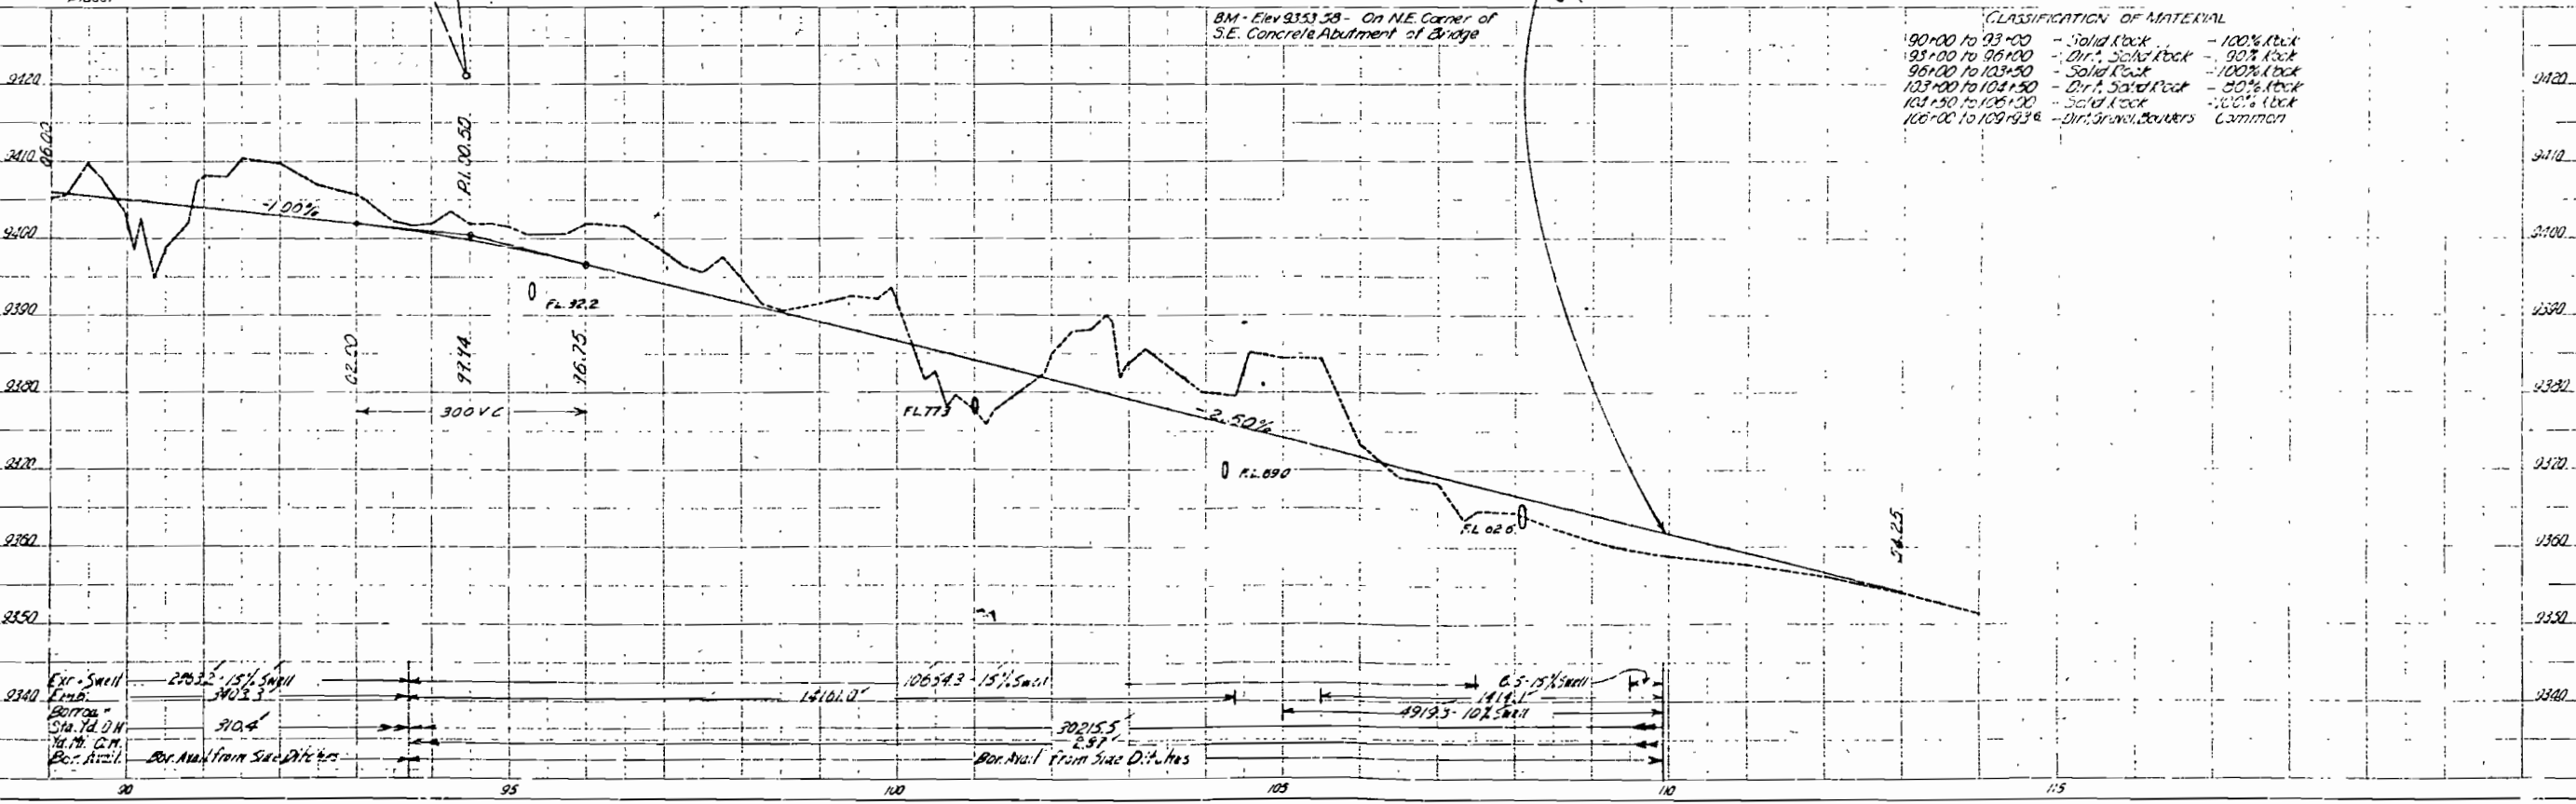

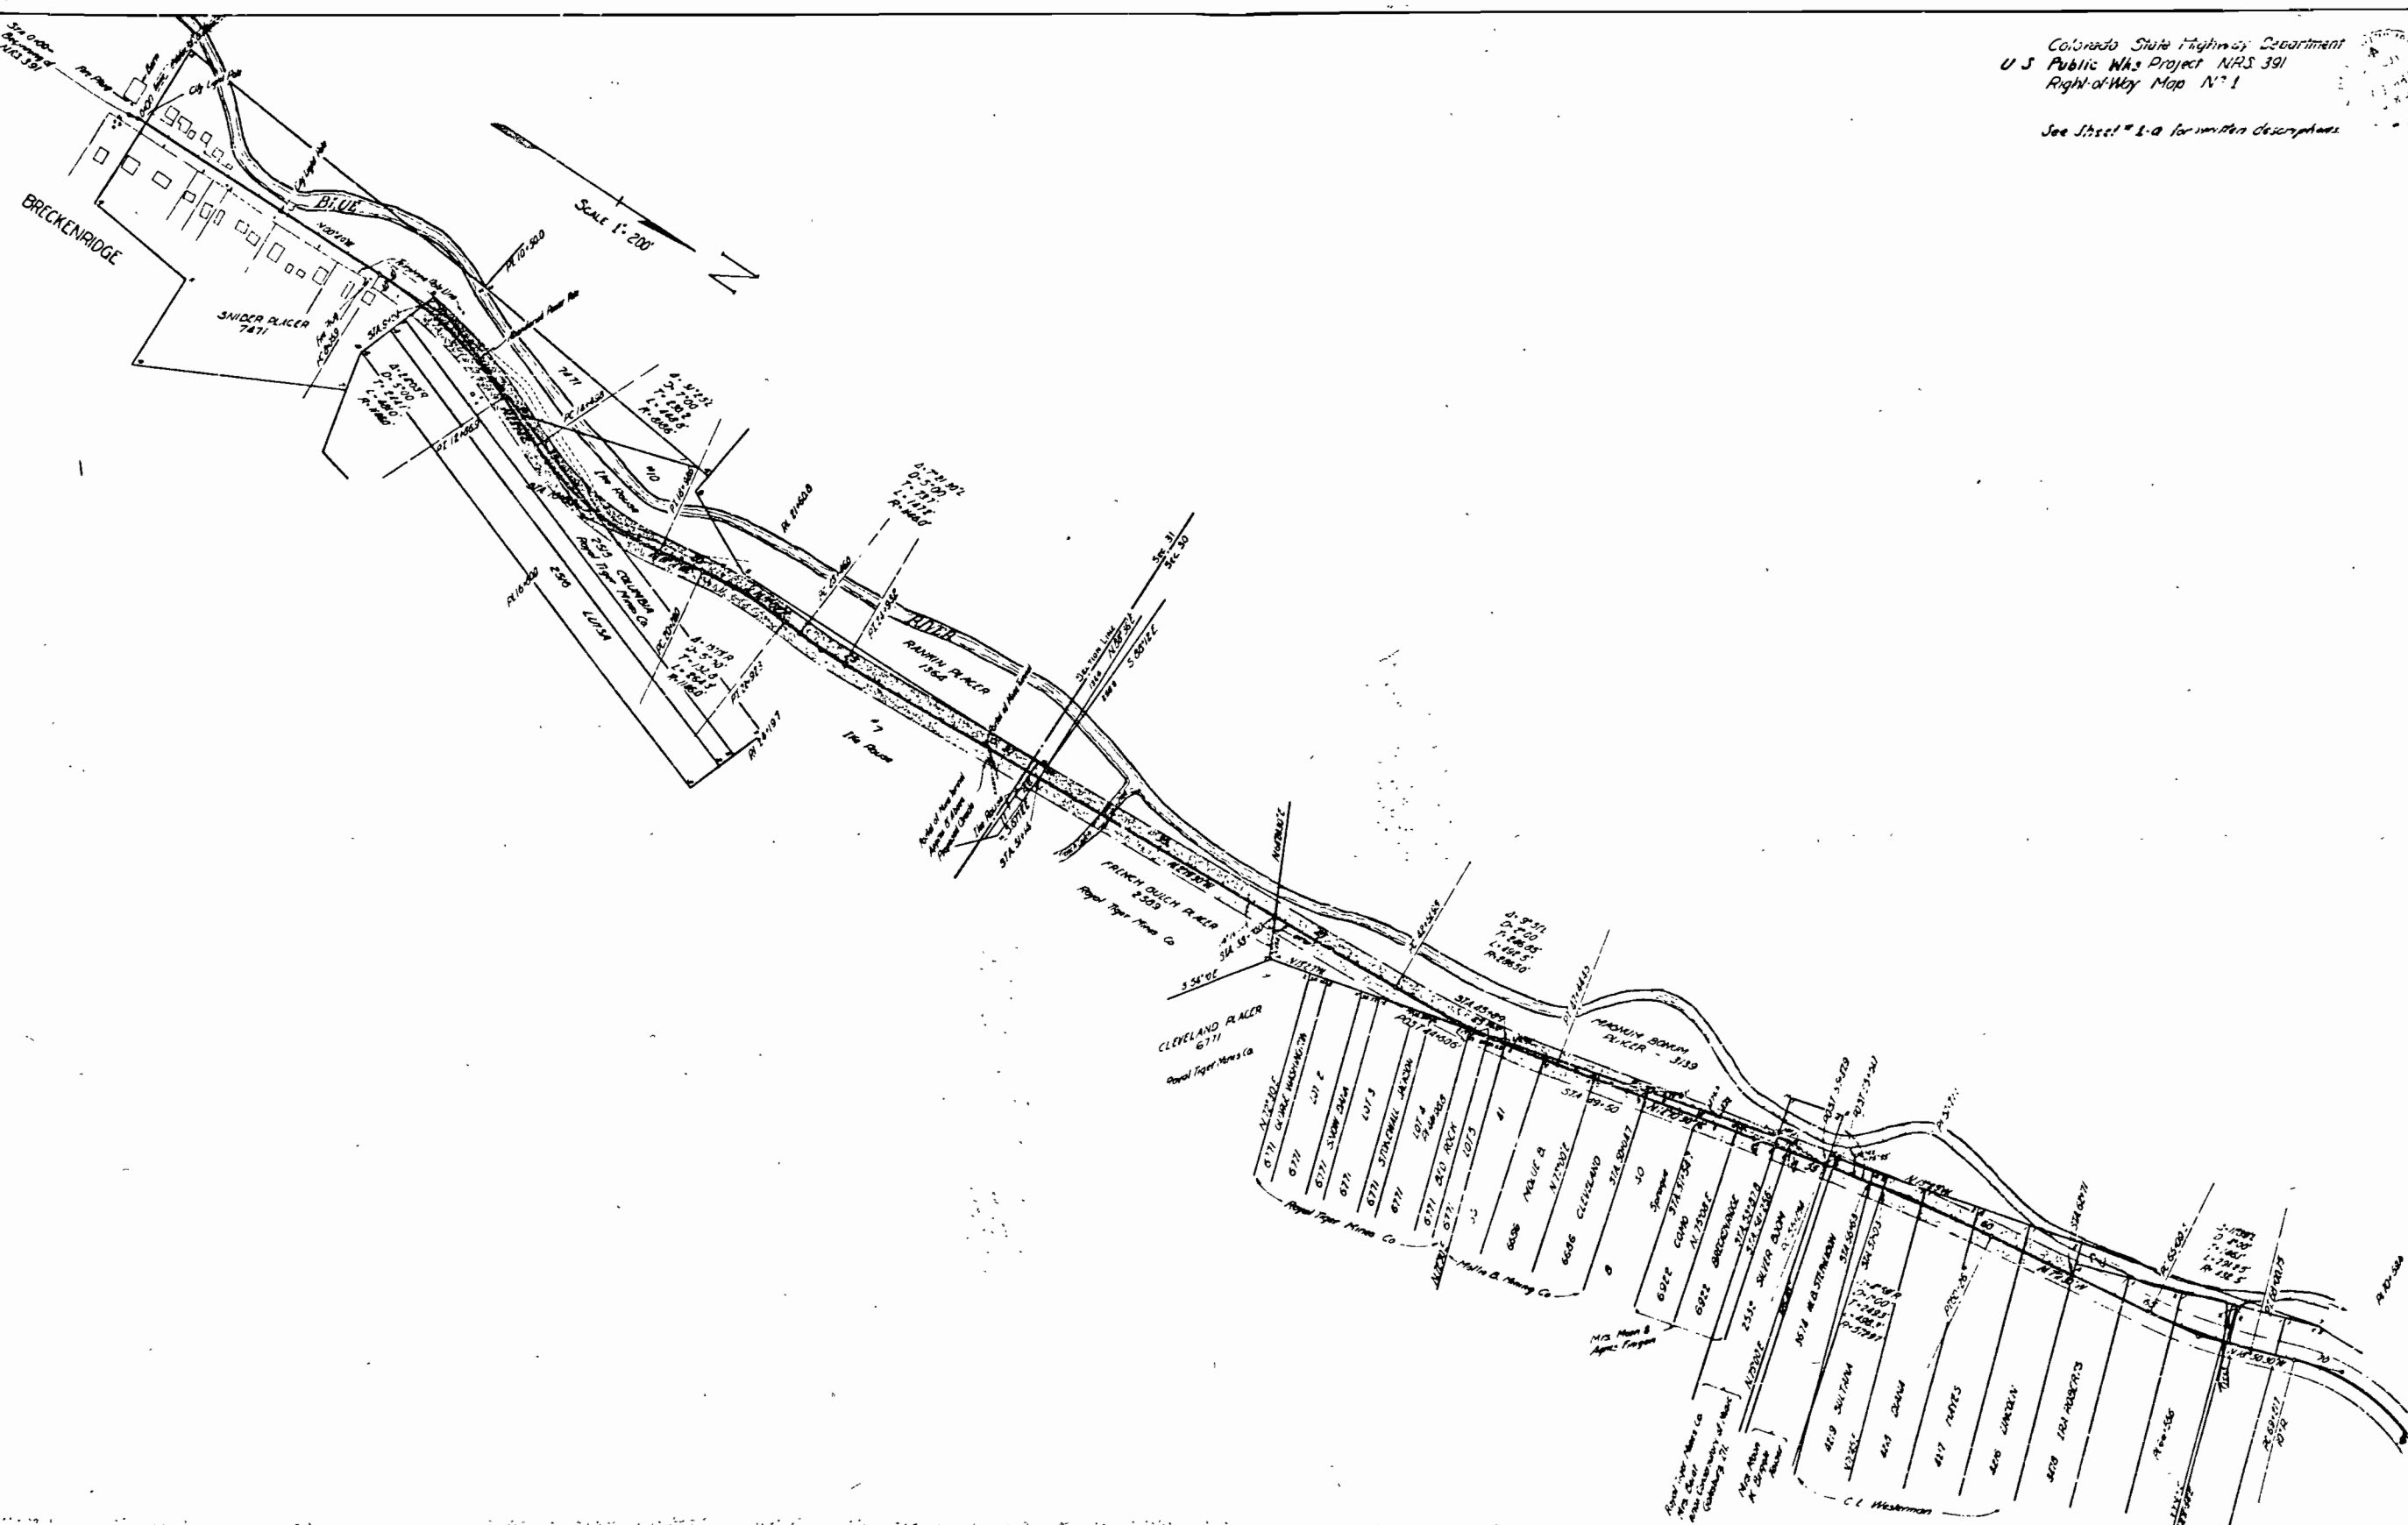

FAIRVIEW PLACER, #15440
ROYAL TIGER MINES CO. & CONTINENTAL MINES CO.

Conveys all of the R.O.W. of that part of U.S.P.M.P. N.R.S. 391 located in the Fairview Placer in the SW $\frac{1}{4}$, Sec. 19, T-6-S, R-77-W of the 6th P.M., in the Union Consolidated Mining District; said R.O.W. extends 40' on the left side and 40' on the right side of said Highway, more particularly described as follows:

Beginning at centerline Sta. 80 + 82.4, a point on the south boundary of the Fairview Placer, whence Cor. 3 of the Fairview Placer bears S 68°06'30"W, 597.2'; thence along said boundary line, S 66°06'30"W, 41' to the east R.O.W. line of the Highway; thence S 11°42'30"W, 51.1'; thence on a curve to the left with a radius of 755.3', 147.8'; thence S 22°54'30"W, 76.6'; thence on a curve to the right with a radius of 457.5', 128.1'; thence S 22°54'30"W, 14.5'; thence on a curve to the left with a radius of 517.8', 146.4'; thence S 22°54'30"W, 92.8'; thence on a curve to the right with a radius of 512.1', 136.6'; thence S 11°42'30"W, 186.0'; thence on a curve to the left with a radius of 428.0', 117.3'; thence S 14°05'W, 52.5'; thence on a curve to the right with a radius of 437.5', 27' to the south boundary of the Bonnie Nelson Claim, #11494; thence along said boundary, S 89°28'W, 42' to P.O.S.T. 102 + 32.1, whence Cor. 16 of the Fairview Placer bears S 89°28'W, 380.1'; thence along the south boundary line of the Bonnie Nelson Claim, S 89°28'W, 61' to the west R.O.W. line of the Highway; thence on a curve to the left with a radius of 557.8', 81'; thence S 14°06'W, 58.3'; thence on a curve to the right with a radius of 512.0', 89.7'; thence S 11°42'30"W, 156.0'; thence on a curve to the left with a radius of 418.1', 179.5'; thence S 22°54'30"W, 92.8'; thence on a curve to the right with a radius of 417.5', 118.1'; thence S 6°31'30"W, 14.3'; thence on a curve to the left with a radius of 337.5', 152.6'; thence S 22°54'30"W, 76.6'; thence on a curve to the right with a radius of 556.3', 128.3'; thence S 11°42'30"W, 52.7' to the south boundary of the Fairview Placer; thence along said boundary, S 66°06'30"W, 51.4' to centerline Sta. 90 + 82.4, the point of beginning.

Said R.O.W. contains 2.696 acres all of which are to be acquired. Beginning at P.O.S.T. 108 + 52.0, a point on the boundary line between the Fairview Placer and the Bryan Placer, whence Cor. 12 of the Fairview Placer bears S 74°01'W, 120.4'; thence along said boundary, S 74°01'W, 40' to the west R.O.W. line of the Highway; thence on a curve to the left with a radius of 557.8', 128.3'; thence S 11°42'30"W, 53.0' to the east R.O.W. line of the Highway; thence on a curve to the right with a radius of 525.0', 134.1' to the aforesaid boundary line; thence along said boundary, S 74°01'W, 40' to the point of beginning.

Said R.O.W. contains 0.327 acres, and Descriptions A & B contain a total of 3.023 acres, all of which are to be acquired.

Colorado State Highway Department
Federal Aid Project NRS 391
Right-of-Way Map No. 2

MAGNUM BONUM PLACER, # 5139

Conveys all of the R.O.W. of that part of U.S.P.M.P. N.R.S. 391 located in that part of the Magnum Bonum Placer, #5139 situated in the SW $\frac{1}{4}$, Sec. 19, T-6-S, R-77-W of the 6th P.M., in the Union Consolidated Mining District; more particularly described as follows:

Beginning at centerline Sta. 87 + 98.5, a point on the south boundary of the Magnum Bonum Placer, whence Cor. 8 of said placer bears S 87°25'W, 563.0'; thence S 87°25'W along said boundary line, 51.6' to the east R.O.W. line of the Highway; thence S 11°42'30"W, 67.2'; thence S 78°11'30"W, 120.0'; thence S 11°42'30"W, 17.2'; thence S 11°42'30"W, 227.9' to the north boundary line of said Placer; thence along said boundary line, S 66°06'30"W, 51.2' to the east R.O.W. line of the Highway; thence S 11°42'30"W, 243.4' to the south boundary line of said placer; thence along said boundary line, S 87°25'W, 51.6' to centerline Sta. 87 + 98.5, the point of beginning.

Said R.O.W. contains 0.718 acres, all of which is to be acquired.

BONNIE NELSON & RAY ROYER, # 11494
ROYAL TIGER MINES CO.

Conveys all of the R.O.W. of that part of U.S.P.M.P. N.R.S. 391 located in the Bonnie Nelson and Ray Royer Claims in the SW $\frac{1}{4}$, Sec. 19, T-6-S, R-77-W of the 6th P.M., in the Union Consolidated Mining District; more particularly described as follows:

Beginning at P.O.S.T. 102 + 32.1, a point on the south boundary of the Bonnie Nelson Claim, whence Cor. 1 of the Bonnie Nelson bears S 89°28'W, 380.1'; thence S 89°28'W, 61' to the west R.O.W. line of the Highway; thence on a curve to the right with a radius of 557.8', 128.3'; thence S 22°54'30"W, 20.0'; thence S 6°45'30"W, 128.6'; thence on a curve to the right with a radius of 995.0', 113.4'; thence S 14°20'30"W, 173.3'; thence on a curve to the left with a radius of 2885.0', 43' to the boundary line between the Bryan and Fairview Placers; thence along said boundary line, S 74°01'W, 40' to P.O.S.T. 108 + 52.0; thence along said boundary line, S 74°01'W, 60' to the east R.O.W. line of the Highway; thence on a curve to the left with a radius of 995.0', 63'; thence S 6°45'30"W, 20.0'; thence S 6°45'30"W, 128.6'; thence on a curve to the left with a radius of 9437.5', 117.0' to the south boundary of the Bonnie Nelson; thence S 89°28'W along said boundary, 42' to the point of beginning.

Said R.O.W. contains 0.639 acre, all of which is to be acquired.

BRYAN PLACER, # 14025
LONG ISLAND MINING CO. & ROYAL TIGER MINES CO.


Conveys all of the R.O.W. of that part of U.S.P.M.P. N.R.S. 391 located in the Bryan Placer, # 14025 in the SW $\frac{1}{4}$, Sec. 19, T-6-S, R-77-W of the 6th P.M., in the Union Consolidated Mining District; said R.O.W. extends 40.0' on the left side and 40.0' on the right side of the centerline of the Highway, more particularly described as follows:

Beginning at P.O.S.T. 105 + 36.3, a point on the boundary between the Bryan Placer and the Red Rover Claim, whence Cor. 14 of the Bryan Placer bears S 89°28'W along said boundary line, 112.0'; thence along said boundary line, S 89°28'W, 58' to the west R.O.W. line of the Highway; thence on a curve to the right with a radius of 995.0', 113.4'; thence S 14°20'30"W, 173.3'; thence on a curve to the left with a radius of 2885.0', 43' to the boundary line between the Bryan and Fairview Placers; thence along said boundary line, S 74°01'W, 40' to P.O.S.T. 108 + 52.0; thence along said boundary line, S 74°01'W, 60' to the east R.O.W. line of the Highway; thence on a curve to the right with a radius of 995.0', 42'; thence S 14°20'30"W, 173.3'; thence on a curve to the left with a radius of 995.0', 66.9' to the boundary line between Cor. 14 & 15 of the Bryan Placer; thence along said boundary line, S 89°28'W, 54' to P.O.S.T. 103 + 36.3, the point of beginning.

Said R.O.W. contains 0.560 acres, all of which is to be acquired.

NOTE:

SHADED PORTION OF MAP DENOTES LAND TO BE ACQUIRED.

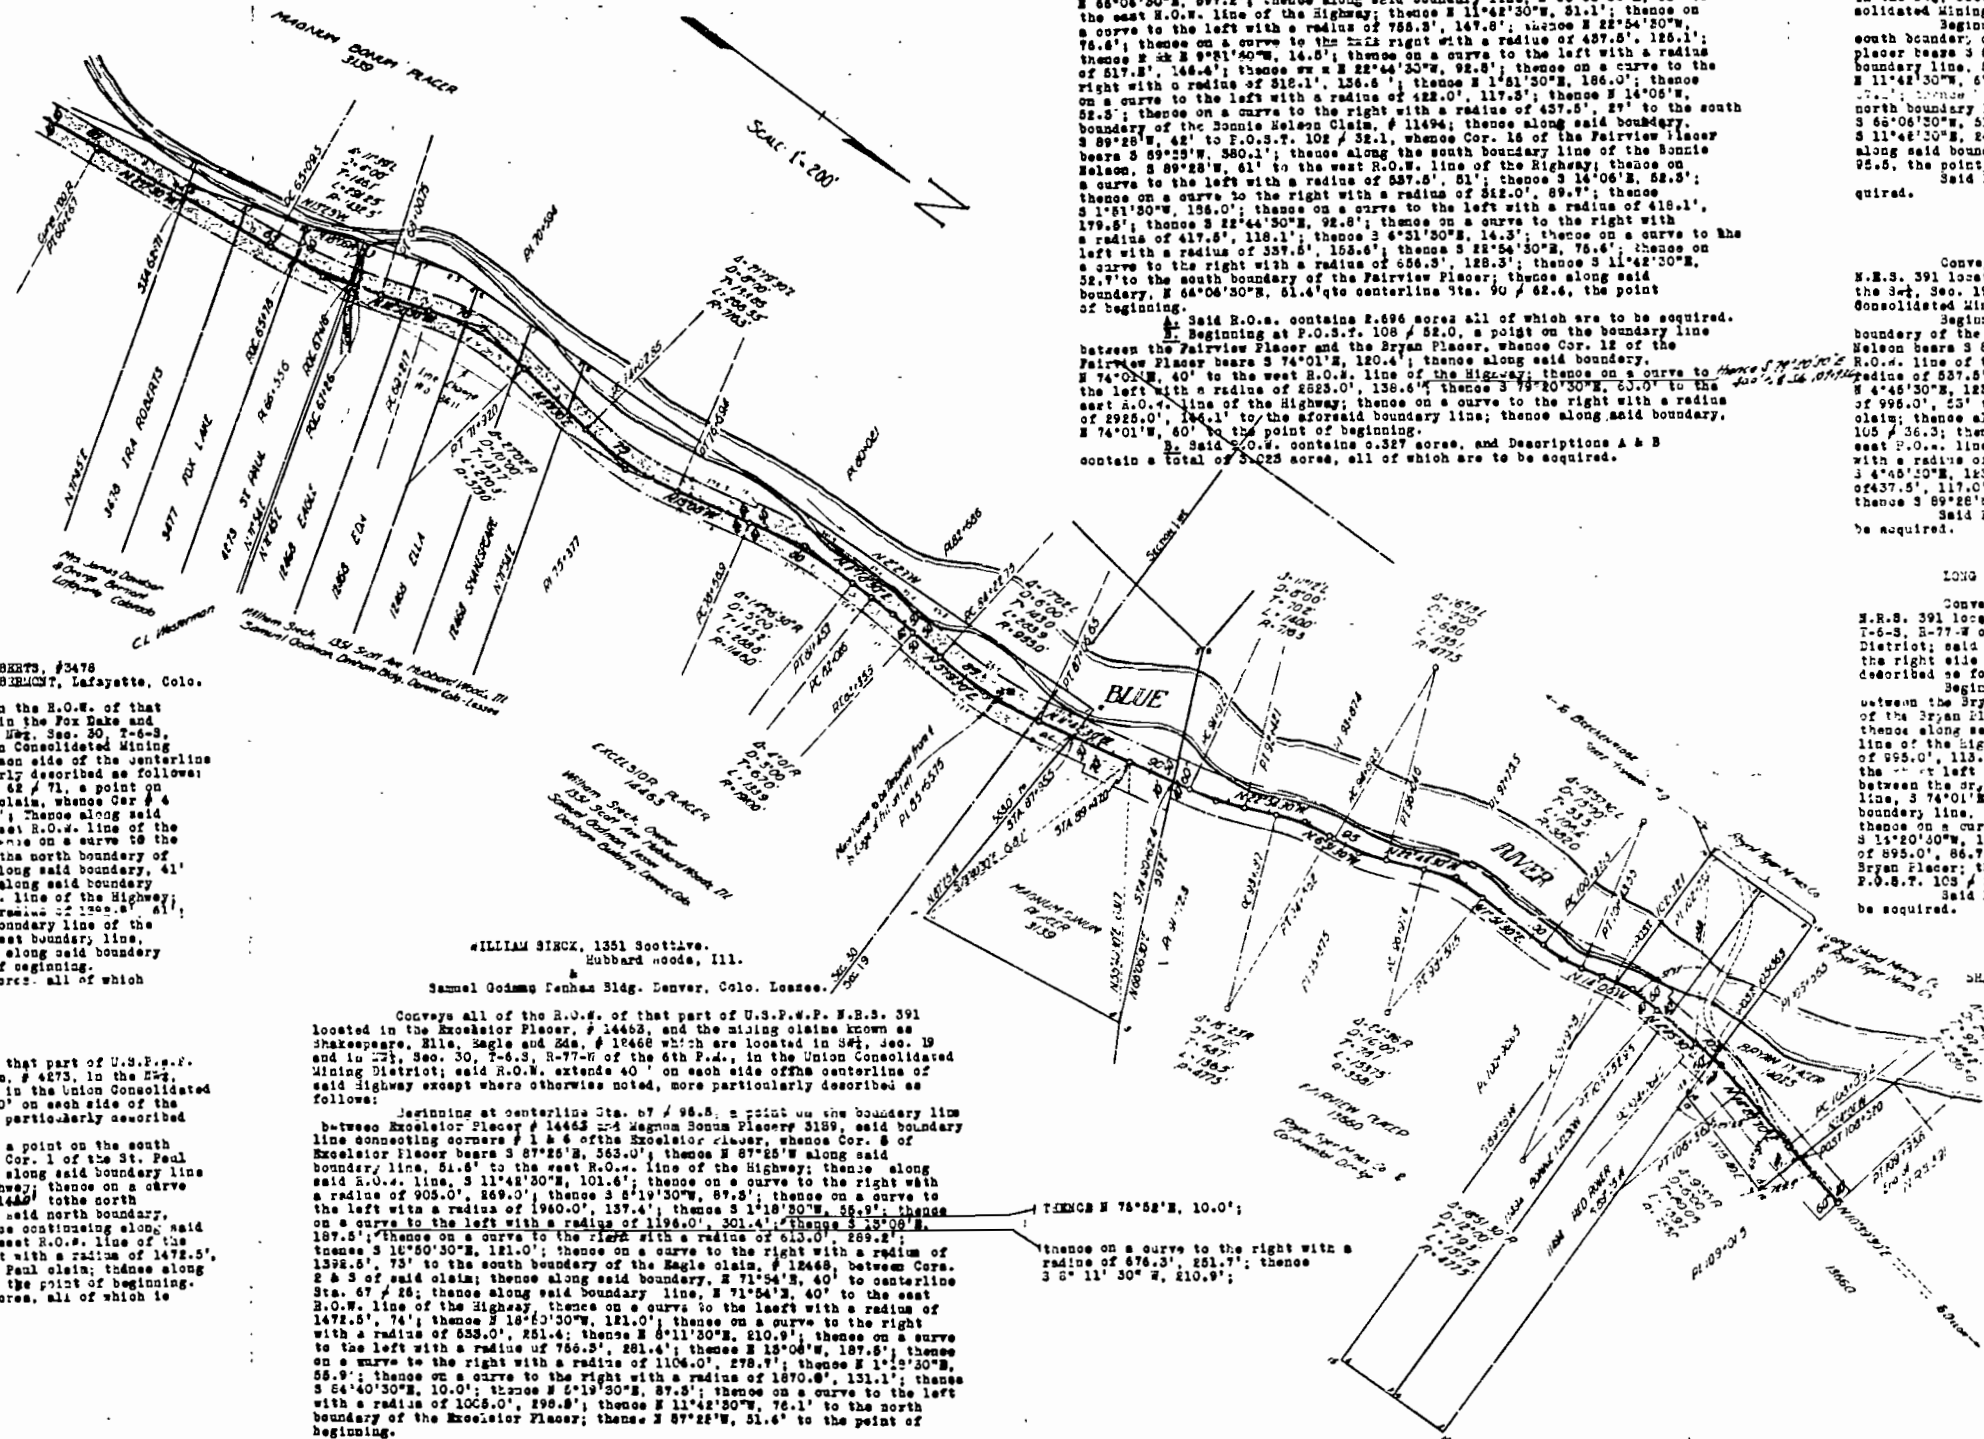

FOX LAKE, #3477 & IRA ROBERTS, #3478
JES. JAMES DAVIDSON & GNO. BIRMONT, Lafayette, Colo.

Conveys all of the land within the R.O.W. of that part of U.S.P.M.P. N.R.S. 391 located in the Fox Lake and Ira Roberts claims Sec. 3477 & 3478 in the SW $\frac{1}{4}$, Sec. 30, T-6-S, R-77-W of the 6th P.M., in the Union Consolidated Mining District; said R.O.W. extends 40' on each side of the centerline of said Highway, and is more particularly described as follows:

Beginning at centerline Sta. 62 + 71, a point on the south boundary of the Ira Roberts claim, whence Cor. 4 of the Ira Roberts bears S 71°45'W, 33'; thence along said boundary line, S 71°45'W, 41' to the east R.O.W. line of the Highway; thence S 71°45'W, 231'; thence on a curve to the left with a radius of 1472.5', 76' to the north boundary of the Fox Lake claim; thence S 71°45'W along said boundary, 41' to P.O.C. 45 + 78; thence continuing along said boundary line, S 71°45'W, 41' to the west R.O.W. line of the Highway; thence on a curve to the right with a radius of 1325.5', 61'; thence S 71°45'W, 201' to the west boundary line of the Ira Roberts claim; thence along said west boundary line, S 18°06'W, 48' to the Cor. 4; thence along said boundary of the Ira Roberts, 23' to the point of beginning.

Said R.O.W. contains 0.559 acres, all of which is to be acquired.

ST. PAUL, # 4275
O.L. WESTERMAN

Conveys all of the R.O.W. of that part of U.S.P.M.P. N.R.S. 391 located in the St. Paul claim, # 4275, in the SW $\frac{1}{4}$, Sec. 30, T-6-S, R-77-W of the 6th P.M., in the Union Consolidated Mining District; said R.O.W. extends 40' on each side of the centerline of the Highway, and is more particularly described as follows:

Beginning at P.O.C. 45 + 78, a point on the south boundary of the St. Paul claim, whence Cor. 1 of the St. Paul bears S 71°45'W, 90'; thence S 71°45'W along said boundary line 41' to the west R.O.W. line of the Highway; thence on a curve to the left with a radius of 1325.5', 1440' to the north boundary of the St. Paul; thence along said north boundary, S 71°45'W, 40' to P.O.C. 67 + 26; thence continuing along said north boundary, S 71°45'W, 40' to the east R.O.W. line of the Highway; thence on a curve to the right with a radius of 1472.5', 1440' to the south boundary of the St. Paul claim; thence along said south boundary, S 71°45'W, 41' to the point of beginning.

Said R.O.W. contains 0.372 acres, all of which is to be acquired.

WILLIAM SINK, 1351 Scott Ave.
Hubbard Woods, Ill.

Samuel Goddard Fenner Bldg. Denver, Colo. Lessee.

Conveys all of the R.O.W. of that part of U.S.P.M.P. N.R.S. 391 located in the Excelsior Placer, # 14463, and the mining claims known as Shakespeare, Mile, Eagle and Eds. # 18468 which are located in the SW $\frac{1}{4}$, Sec. 19 and in the SW $\frac{1}{4}$, Sec. 30, T-6-S, R-77-W of the 6th P.M., in the Union Consolidated Mining District; said R.O.W. extends 40' on each side of the centerline of said Highway except where otherwise noted, more particularly described as follows:

Beginning at centerline Sta. 87 + 98.5, a point on the boundary line between Excelsior Placer, # 14463 and the Red Rover Placer, whence Cor. 8 of Excelsior Placer bears S 87°25'W, 563.0'; thence S 87°25'W along said boundary line, 51.6' to the west R.O.W. line of the Highway; thence along said R.O.W. line, S 11°42'30"W, 101.6'; thence on a curve to the right with a radius of 905.0', 269.0'; thence S 81°19'30"W, 87.5'; thence on a curve to the left with a radius of 1960.0', 137.4'; thence S 11°42'30"W, 55.9'; thence on a curve to the right with a radius of 613.0', 269.5'; thence S 11°42'30"W, 121.0'; thence on a curve to the right with a radius of 1392.5', 73' to the south boundary of the Eagle claim, # 12468, between Cor. 2 & 3 of said claim; thence along said boundary, S 71°54'W, 40' to centerline Sta. 87 + 98.5; thence along said boundary line, S 71°54'W, 40' to the east R.O.W. line of the Highway; thence on a curve to the left with a radius of 1472.5', 74' thence S 18°06'30"W, 121.0'; thence on a curve to the right with a radius of 583.0', 281.4'; thence S 81°19'30"W, 120.9'; thence on a curve to the left with a radius of 766.5', 281.4'; thence S 18°06'W, 127.5'; thence on a curve to the right with a radius of 1106.0', 278.7'; thence S 11°42'30"W, 55.9'; thence on a curve to the right with a radius of 1870.0', 131.1'; thence S 6°40'30"W, 10.0'; thence S 6°40'30"W, 87.5'; thence on a curve to the left with a radius of 1005.0', 298.8'; thence S 11°42'30"W, 76.1' to the north boundary of the Excelsior Placer; thence S 87°25'W, 51.6' to the point of beginning.

Said R.O.W. contains 4.123 acres, all of which is to be acquired.

THENCE N 75°52'W, 10.0';

thence on a curve to the right with a radius of 676.3', 251.7'; thence S 8°11'30"W, 210.9';

SNIDER PLACER, # 7471

Conveys all of that part of the R.O.W. of U.S.P.W.P. N.R.S. 391 lying west of the Columbia claim, in the Snider Placer, in the 6th P.M., Sec. 31, T-6-S, R-77-W of the 6th P.M. in the Union Consolidated Mining District, more particularly described as follows:

Beginning at Cor. 9 of the Snider Placer whence centerline Sta. 9 + 51 bears S 70°15'N, 37'; thence along the east boundary line of said placer, N 19°15'E, 40.0' to Cor. 10; thence along the boundary line between Cor. 10 and 11, N 19°00'W, 40' to the west R.O.W. line of the Highway; thence S 23°17'W, 101.1'; thence on a curve to the left with a radius of 1166.0', 338'; thence S 70°15'E, 3' to the point of beginning.

Said R.O.W. contains 0.276 acres, all of which is to be acquired.

COLUMBIA, # 2515 ROYAL TIGER MINES CO.

Conveys all of the land within that part of the R.O.W. of U.S.P.W.P. N.R.S. 391 located in the Columbia claim, # 2515, NW 1/4, Sec. 31, T-6-S, R-77-W in the Union Consolidated Mining District; said R.O.W. extends 40.0' on each side of the centerline of the Highway except where otherwise noted, more particularly described as follows:

Beginning at centerline Sta. 9 + 4, a point on the boundary line between Cor. 1 + 4; thence N 70°15'W, 37' along said boundary line to Cor. 1; thence N 19°15'E, 40' along the west boundary line of said claim, 788' to centerline Sta. 16 + 53; thence continuing along said boundary line, N 19°15'E, 125' to the east R.O.W. line; thence back on a curve to the right with a radius of 588.8', 376'; thence S 23°17'W, 101.1'; thence on a curve to the left with a radius of 1166.0', 338' to the south boundary line of said claim; thence N 70°15'E, 42' to the point of beginning.

Said R.O.W. contains 1.006 acres, all of which is to be acquired.

LOCATIONS #10, #7 & #42 IRE HOUSE

Conveys all of the R.O.W. of that part of U.S.P.W.P. N.R.S. 391 located in Locations #10, #7 & #42, in the NW 1/4, Sec. 31, and in the SW 1/4, Sec. 30, all in T-6-S, R-77-W of the 6th P.M., in the Union Consolidated Mining District; said R.O.W. extends 40.0' on each side of the centerline of the Highway except where otherwise noted, more particularly described as follows:

Beginning at centerline Sta. 16 + 83, a point on the east boundary line of the #10 location; thence S 19°15'W, 324' to Cor. 10 of the Snider Placer; thence N 19°00'W, 40' to the west R.O.W. line of the Highway; thence S 23°14'E, 68'; thence on a curve to the left with a radius of 778.6', 426.8'; thence N 8°11'W, 189.4'; thence on a curve to the right with a radius of 1166.0', 275.8'; thence S 5°02'E, 52.7'; thence on a curve to the left with a radius of 1166.0', 142.1'; thence S 2°19'30"W, 480' to the west boundary line of Location #7; thence along said boundary line, due north, 140' to the north boundary of Location #42; thence along said boundary, S 8°12'E, 54' to centerline Sta. 31 + 14; thence continuing along said boundary, S 8°12'E, 40' to the east R.O.W. line of the Highway; thence S 2°19'30"E, 617'; thence on a curve to the right with a radius of 1166.0', 152.3'; thence S 5°02'W, 53.7'; thence on a curve to the left with a radius of 1166.0', 255.1'; thence S 18°11'E, 129.4'; thence on a curve to the right with a radius of 588.8', 95' to the east boundary line of Location #10; thence along said boundary line, S 19°15'W, 155' to the point of beginning.

Said R.O.W. contains 2.562 acres, all of which is to be acquired.

RANKIN PLACER, #1364

Conveys that part of the R.O.W. of U.S.P.W.P. N.R.S. 391 located in the Rankin Placer, #1364, in the SW 1/4, Sec. 30, T-6-S, R-77-W of the 6th P.M., in the Union Consolidated Mining District; said R.O.W. extends 40.0' on each side of the centerline of the Highway, more particularly described as follows:

Beginning at Cor. 4 of the Rankin Placer, whence centerline Sta. 31 + 14 bears S 8°12'E, 54'; thence due south along the east boundary line of the Rankin Placer, 140' to the west R.O.W. line of the Highway; thence N 7°19'30"W, 141' to the north boundary of said placer; thence along said boundary, S 8°12'E, 6' to the point of beginning.

Said R.O.W. contains 0.010 acres, all of which is to be acquired.

FRENCH GULCH PLACER, # 2509 ROYAL TIGER MINES CO.

Conveys all of the R.O.W. of that part of U.S.P.W.P. N.R.S. 391 located in the French Gulch Placer, # 2509, in the SW 1/4, Sec. 30, T-6-S, R-77-W of the 6th P.M. in the Union Consolidated Mining District; said R.O.W. extends 40.0' on each side of the centerline of the Highway, more particularly described as follows:

Beginning at centerline Sta. 38 + 70.0, a point on the north boundary of the French Gulch Placer, whence Cor. 17 bears N 64°24'30"E, 119.9'; thence N 64°24'30"E, 43.5' to the east R.O.W. line of the Highway; thence S 19°15'W, 775.7' to the south boundary of the French Gulch Placer; thence along said boundary, N 8°12'E, 40' to centerline Sta. 51 + 14; thence continuing along said boundary, S 8°12'E, 54' to Cor. 22 of said placer; thence along the south boundary of the French Gulch Placer, N 8°12'E, 6' to the west R.O.W. line of the Highway; thence N 2°19'30"W, 741.1' to the north boundary of said placer; thence along said boundary, N 64°24'30"E, 43.5' to the point of beginning.

Said R.O.W. contains 1.368 acres, all of which is to be acquired.

MAGNUM BONUM PLACER, # 3139

Conveys all of that part of the R.O.W. of U.S.P.W.P. N.R.S. 391, located in the Magnum Bonum Placer, # 3139, in the SW 1/4, Sec. 30, T-6-S, R-77-W of the 6th P.M., in the Union Consolidated Mining District; said R.O.W. extends 40.0' on each side of the centerline of the Highway, more particularly described as follows:

A. Beginning at centerline Sta. 38 + 70.0, a point on the southern boundary of the Magnum Bonum Placer, whence Cor. 15 of said placer bears N 64°24'30"E, 119.9'; thence N 64°24'30"E, 43.5' to the east R.O.W. line of the Highway; thence S 19°15'W, 370.8'; thence on a curve to the left with a radius of 5905.0', 5.6' to the east boundary of the Magnum Bonum Placer; thence along said boundary, N 13°29'W, 205.9' to P.O.S.T. 44 + 60.6; thence continuing along said boundary, N 13°29'W, 926.7' to corner # 11 of said placer; thence along the boundary between corners 10 & 11, S 75°00'W, 11.8' to the west R.O.W. line of the Highway; thence along said R.O.W. line, S 12°10'30"E, 641.3'; thence on a curve to the right with a radius of 2825.0', 485.6'; thence S 2°19'30"E, 599.2' to the south boundary line of said placer; thence along said boundary line, N 64°24'30"E, 43.5' to the point of beginning.

B. Beginning at Cor. 8 of the Magnum Bonum Placer, whence the centerline Sta. 55 + 28.4 bears S 88°05'30"E, 22.8'; thence along the east boundary of the Magnum Bonum Placer, N 13°29'W, 192' to the west R.O.W. line of the Highway; thence along said R.O.W. line on a curve to the left with a radius of 5769.7', 192' to the boundary between Cor. 8 & 9; thence N 75°00'W, along said boundary line, 8.4' to Cor. 8, the point of beginning.

A. & B. Said R.O.W. contains 1.636 acres in Description A, and 0.037 acres in Description B, a total of 1.673 acres, all of which is to be acquired.

BKD BOOK, STONEWALL JACKSON and Lots 3, 4, & 5, # 6771 ROYAL TIGER MINES CO.

Conveys all of the R.O.W. of that part of U.S.P.W.P. N.R.S. 391 located in the Bedrock and Stonewall Jackson Claims and Lots 3, 4 & 5, # 6771, in the SW 1/4, Sec. 30, T-6-S, R-77-W of the 6th P.M., in the Union Consolidated Mining District, more particularly described as follows:

Beginning at P.O.S.T. 44 + 60.6, a point on the west boundary of said property, whence Cor. 1 of the Cleveland Placer, # 6771 bears S 15°29'E, 550.9'; thence S 15°29'E, 207' along said boundary line to the east R.O.W. line of the Highway; thence on a curve to the left with a radius of 2905.0', 342' to the north boundary of Lot 3; thence S 72°00'W, 45' to centerline Sta. 45 + 89; thence along said north boundary, S 72°00'W, 6' to Cor. # 23 of Lot 5; thence on the west boundary line of said property; S 15°29'W, 182' to the point of beginning.

Said R.O.W. contains 0.198 acres, all of which is to be acquired.

CLEVELAND & MOLLIE B., # 6686 & # 41 Location MOLLIE B. MINING CO.

Conveys all of the R.O.W. of that part of U.S.P.W.P. N.R.S. 391 located in the Cleveland & Mollie B. claims, # 6686 and Location #41, in the SW 1/4, Sec. 30, T-6-S, R-77-W of the 6th P.M., in the Union Consolidated Mining District, more particularly described as follows:

Beginning at centerline Sta. 45 + 89, a point on the south boundary of Location # 41, whence the SW corner of Location # 41, bears S 72°30'W, 6'; thence S 72°30'E, 6' to said corner; thence along the west boundary of said property, N 13°29'W, 217' to Cor. 8 of the Cleveland claim; thence N 75°00'W along the north boundary line of the Cleveland claim, 18.9' to centerline Sta. 50 + 04.7; thence continuing along said north boundary line, N 75°00'W, 40.0' to the east R.O.W. line of the Highway; thence S 12°10'30"E, 252.2'; thence on a curve to the right with a radius of 2905.0', 151' to the south boundary of Location # 41, thence along said boundary, S 72°30'W, 42' to the point of beginning.

Said R.O.W. contains 0.516 acres, all of which is to be acquired.

LOCATION # 40 SPRAGUE

Conveys all of the R.O.W. of that part of U.S.P.W.P. N.R.S. 391, in Location #40, in the SW 1/4, Sec. 30, T-6-S, R-77-W of the 6th P.M., in the Union Consolidated Mining District, more particularly described as follows:

Beginning at the SE corner of said Location, whence centerline Sta. 49 + 53 bears S 31°20'30"E, 57'; thence along the south boundary line of Location # 40, N 75°00'W, 18.9' to centerline Sta. 50 + 04.7; thence continuing along said south boundary line, N 75°00'W, 40.0' to the east R.O.W. line of the Highway; thence S 12°10'30"E, 149.9' to the north boundary line of said Location; thence along said north boundary line, S 75°00'W, 40.0' to centerline Sta. 51 + 54.7; thence continuing along said boundary, S 75°00'W, 23.5' to the NE corner; thence along the west boundary, S 13°29'W, 149.8' to the SW corner of said Location, the point of beginning.

Said R.O.W. contains 0.210 acres, all of which is to be acquired.

BRACKENRIDGE & CORO, # 1922 MRS. MOON & MRS. AGNES JIMMIE

Conveys all of the R.O.W. of U.S.P.W.P. N.R.S. 391 located in the Coro and Brackenridge Claims in the SW 1/4, Sec. 30, T-6-S, R-77-W of the 6th P.M., in the Union Consolidated Mining District, more particularly described as follows:

Beginning at Cor. 8 of the Coro claim, whence centerline Sta. 55 + 28.4 bears S 8°37'30"W, 375.5'; thence along the south boundary of said property, N 75°00'W, 23.5' to centerline Sta. 51 + 54.7; thence continuing along said south boundary, N 75°00'W, 40.0' to the east R.O.W. line of the Highway; thence S 12°10'30"E, 233' to the north boundary line of the Brackenridge claim; thence along said boundary, S 75°00'W, 40.0' to centerline Sta. 53 + 87.8; thence continuing along said boundary, S 75°00'W, 29' to Cor. # 11 of the Magnum Bonum Placer; thence along the west boundary line of said claims, S 13°29'W, 232.0' to the point of beginning.

Said R.O.W. contains 0.352 acres to be acquired.

SILVER BOOM, #2532 ROYAL TIGER MINES CO., Mrs. Boldt & Knox Conservatory of Music, Galesburg, Ill.

Convey all of the R.O.W. of that part of U.S.P.W.P. N.R.S. 391, located in the Silver Boom claim, # 2532, in the SW 1/4, Sec. 30, T-6-S, R-77-W of the 6th P.M., in the Union Consolidated Mining District; said R.O.W. extends 40.0' on each side of the centerline of the Highway, more particularly described as follows:

Beginning at centerline Sta. 55 + 27.9, a point on the south boundary line of the Silver Boom claim, whence Cor. # 11 of the Magnum Bonum Placer, bears S 75°00'W, 28.2'; thence along said boundary line, S 75°00'W, 40.0' to the west R.O.W. line of the Highway; thence N 12°10'30"E, 142.6'; thence on a curve to the right with a radius of 5769.7', 7.6' to the south boundary of the Silver Boom claim; thence along said north boundary, N 75°00'W, 40' to P.O.S.T. 55 + 37.9; thence continuing along said north boundary, N 75°00'W, 40' to the east R.O.W. line of the Highway; thence on a curve to the left with a radius of 5689.7', 11.8'; thence S 12°10'30"E, 138.6' to the south boundary of the Silver Boom claim; thence along said south boundary, S 75°00'W, 40' to the point of beginning.

Said R.O.W. contains 0.276 acres, all of which is to be acquired.

Conveys all of the R.O.W. in that part of the U.S.P.W.P. N.R.S. 391 located in the strip of land between the Silver Boom and S.B. Stephenson Claims in the SW 1/4, Sec. 30, T-6-S, R-77-W of the 6th P.M., in the Union Consolidated Mining District, more particularly described as follows:

Beginning at the SW corner of said land, whence centerline Sta. 55 + 28.4 bears S 88°05'30"E, 32.5'; thence N 75°00'W along the north boundary of the Silver Boom claim, 31.6' to P.O.S.T. 55 + 37.9; thence continuing along said boundary, N 75°00'W, 40.0' to the east R.O.W. line of the Highway; thence on a curve to the right with a radius of 5689.7', 13.8' to the south boundary of the S.B. Stephenson claim; thence along said boundary, S 75°00'W, 40.1' to P.O.S.T. 55 + 31.7; thence continuing along said boundary, S 75°00'W, 31.9' to the SW corner of the isolated strip; thence S 13°29'W, 13.6' to the point of beginning.

Said R.O.W. contains 0.023 acres, all of which is to be acquired.

S.B. STEPHENSON, # 5674 MRS. LOON, K. BRIGGLE & KAISER

Convey all of the R.O.W. of that part of U.S.P.W.P. N.R.S. 391 located in the S.B. Stephenson claim, #5674 in the SW 1/4, Sec. 30, T-6-S, R-77-W of the 6th P.M., in the Union Consolidated Mining District, more particularly described as follows:

Beginning at Cor. # 1 of the S.B. Stephenson claim, whence centerline Sta. 55 + 28.4 bears S 67°58'30"E, 38.5'; thence along the south boundary of the S.B. Stephenson claim, N 75°00'W, 31.9' to P.O.S.T. 55 + 31.7; thence along said south boundary, N 75°00'W, 40.1' to the east R.O.W. line of the Highway; thence on a curve to the right with a radius of 5689.7', 151' to the north boundary of said claim; thence along said north boundary, S 75°00'W, 40' to centerline Sta. 57 + 02; thence continuing along the north boundary, S 75°00'W, 38' to corner # 2; thence along the west boundary of said claim, S 13°29'W, 150' to the point of beginning.

Said R.O.W. contains 0.258 acres, all of which is to be acquired.

LINCOLN, #4216, HAYES, #4217 DIANA, #4218 & SULTANA, #4219 O.L. WESTERMAN

Conveys all of the R.O.W. of that part of U.S.P.W.P. N.R.S. 391 located in the Lincoln, Hayes, Diana and Sultana claims, #4216 to # 4219 incl., in the SW 1/4, Sec. 30, T-6-S, R-77-W of the 6th P.M., in the Union Consolidated Mining District; said R.O.W. extends 40.0' on each side of the centerline of the Highway except where otherwise noted, more particularly described as follows:

Beginning at centerline Sta. 62 + 71, a point on the north boundary of the Lincoln claim, whence Cor. # 2 of the Lincoln claim bears S 71°45'W, 91'; thence S 71°45'W, 41' to the west R.O.W. line; thence S 71°13'30"E, 237'; thence on a curve to the left with a radius of 5769.7', 303' to the west boundary of said claims; thence along said boundary, S 13°29'W, 27' to Cor. # 2 of the S.B. Stephenson claim; thence along the north boundary of the S.B. Stephenson claim, N 75°00'W, 38' to centerline Sta. 57 + 02; thence continuing along the south boundary, N 75°00'W, 40' to the east R.O.W. line of the Highway; thence on a curve to the right with a radius of 5689.7', 313'; thence S 71°13'30"E, 252' to the north boundary of the Lincoln claim; thence along said north boundary, S 71°45'W, 41' to centerline Sta. 62 + 71, the point of beginning.

Said R.O.W. contains 1.047 acres, all of which is to be acquired.

Colorado State Highway Department United States Public Works Project NRS 391 Right-of-Way Map No. 1-0

See Sheet "1" for map of descriptions on this sheet

RECEIVED
JUN 1 1934

FOR LAKES, #3477 & #124 ROBERTS, #3478.
Mrs. James Davidson and -see. Belmont, LaFayette, Colo.

Conveys all the land within the right of way of that part of U.S.P.W.P. N.R.S. 391 located in the Fox Lake and Fox Roberts claims Nos. 3477 & 3478 in NW 1/4, Sec. 30, T-6-S, R-77-W of the 6th P.M., in the Union Consolidated Mining District; said R.O.W. extends 40' on each side of the centerline of the Highway and is more particularly described as follows:

Beginning at centerline Sta. 51471, a point on the south boundary of the Fox Roberts claim, whence corner # 4 of the Fox Roberts claims S 71°45'W, a distance of 33'; thence along said boundary line N 71°45'W a distance of 41' to the east R.O.W. line of the Highway; thence N 71°45'W a distance of 225 feet; thence on a curve to the right with a radius of 3,490.0' a distance of 14' to the north boundary of the Fox Lake claim; thence S 71°45'W along said boundary line a distance of 41' to the east R.O.W. line; thence continuing along said boundary line S 71°45'W a distance of 41' to the west R.O.W. line of the Highway; thence on a curve to the left with a radius of 3,770.0' a distance of 11'; thence S 37°11'30"E a distance of 125' to the east boundary of the Fox Roberts claim; thence along said west boundary line, S 13°30'E a distance of 45' to the corner #4; thence N 71°45'W along the south boundary of the Fox Roberts claim a distance of 33' to the point of beginning.

Said R.O.W. contains 0.559 acres, all of which is to be acquired.

ST. PAUL, #4273 G. L. WESTERMAN.

Conveys all the land within the right of way of that part of U.S.P.W.P. N.R.S. 391 located in the St. Paul claim, #4273 in the NW 1/4, Sec. 30, T-6-S, R-77-W of the 6th P.M., in the Union Consolidated Mining District; said R.O.W. extends 40' on each side of the centerline of the Highway and is more particularly described as follows:

Beginning at P.O.S.T. 45+70, a point on the south boundary of the St. Paul claim, whence corner #1 of the St. Paul claim bears S 71°45'W a distance of 95'; thence S 71°45'W along said boundary line a distance of 41' to the west R.O.W. line of the Highway; thence on a curve to the right with a radius of 3,770.0' a distance of 14' to the north boundary of the St. Paul claim; thence along said north boundary, N 71°45'W a distance of 41' to P.O.S.T. 45+70; thence continuing along said north boundary, N 71°45'W a distance of 41' to the east R.O.W. line of the Highway; thence on a curve to the left with a radius of 5690.0' a distance of 143' to the south boundary of the St. Paul claim; thence S 71°45'W along said south boundary a distance of 41' to the point of beginning.

Said R.O.W. contains 0.272 acres, all of which is to be acquired.

William Black, 1351 Scott Ave., Hubbard Woods, Ill. and Samuel Godman, Danman Ridge, Denver, Colo., Lessee.

Conveys all the land within the R.O.W. of that part of U.S.P.W.P. N.R.S. 391 located in the Excelsior Placer #1443 and the mining claims known as Chase, #111, angle, and 34, #1248 which are located in SW 1/4, Sec. 19, and NW 1/4, Sec. 30, T-6-S, R-77-W of the 6th P.M., in the Union Consolidated Mining District; said R.O.W. extends 40' on each side of the centerline of the Highway except where otherwise noted, and is more particularly described as follows:

Beginning at centerline Sta. 87+26.5, a point on the boundary line between Excelsior Placer #1443 and Magnum Bonum Placer #3139, said boundary line connecting corners #1 and #5 of the Excelsior Placer, whence corner #5 of the Excelsior Placer bears S 87°20'W a distance of 523'; thence N 87°20'E a distance of 523' to the east R.O.W. line of the Highway; thence S 11°42'30"E a distance of 81.6' to the east R.O.W. line; thence on a curve to the right with a radius of 305.0' a distance of 220.0'; thence S 19°19'30"W a distance of 87.3'; thence on a curve to the left with a radius of 1,940.0' a distance of 137.4'; thence S 19°19'30"W a distance of 33.9'; thence on a curve to the right with a radius of 1,940.0' a distance of 301.4'; thence S 13°29'W a distance of 10'; thence S 13°29'W a distance of 172.3'; thence on a curve to the right with a radius of 3,770.0' a distance of 103.9'; thence S 4°09'13"E a distance of 563.9'; thence on a curve to the left with a radius of 5770.0' a distance of 30' to the south boundary of the Eagle claim; thence N 71°45'W along north boundary a distance of 41' to centerline Sta. 47+31; thence continuing along said south boundary of the Eagle claim, S 71°45'W a distance of 41' to the east boundary of the Highway; thence on a curve to the right with a radius of 5,590.0' a distance of 70.0'; thence N 4°02'13"E a distance of 563.9'; thence on a curve to the left with a radius of 1,550.0' a distance of 302.3'; thence S 13°29'W a distance of 172.3'; thence on a curve to the right with a radius of 1166.0' a distance of 278.7'; thence N 19°15'W a distance of 40'; thence on a curve to the right with a radius of 1,370.0' a distance of 131.1'; thence S 84°20'30"E a distance of 16'; thence N 37°15'W a distance of 87.3'; thence on a curve to the left with a radius of 1005.0' a distance of 298.8'; thence S 11°42'30"W a distance of 75.1' to the north boundary of the Excelsior Placer; thence N 87°25'W along said north boundary a distance of 51.5' to the point of beginning.

Said R.O.W. contains 4.110 acres, all of which is to be acquired.