


INDEX OF SHEETS

- 1 SKETCH MAP AND TITLE PAGE
- 2 TYPICAL CROSS SECTION OF IMPROVEMENT AND SUMMARY OF QUANTITIES
- 3 TABULATION OF STRUCTURES
- 4 STANDARD SUPERELEVATION AND WIDENING OF CURVES M-1-A
- 5 STANDARD WIRE FENCES AND MARKER POSTS M-2-1-F
- 6 STANDARD WIRE CABLE GUARD FENCE M-20-F
- 7-12 ALIGNMENT AND PROFILE
- 13-39 ROADWAY CROSS SECTIONS

COLORADO STATE HIGHWAY DEPARTMENT PLAN AND PROFILE OF PROPOSED U. S. P. W. PROJECT NRS 383 STATE HIGHWAY NO. 82 PITKIN COUNTY

SCALES
ON PLAN, 1 IN. = 100 FT.
ON PROFILE 1 IN. = 100 FT. HORIZONTAL
1 IN. = 10 FT. VERTICAL
GRADE LINE ON PROFILE IS SHOWN AS GRADE OF FINISHED ROAD
GROSS LENGTH OF PROJECT 16,378.1 FT. = 3.102 MI.
NET LENGTH OF PROJECT

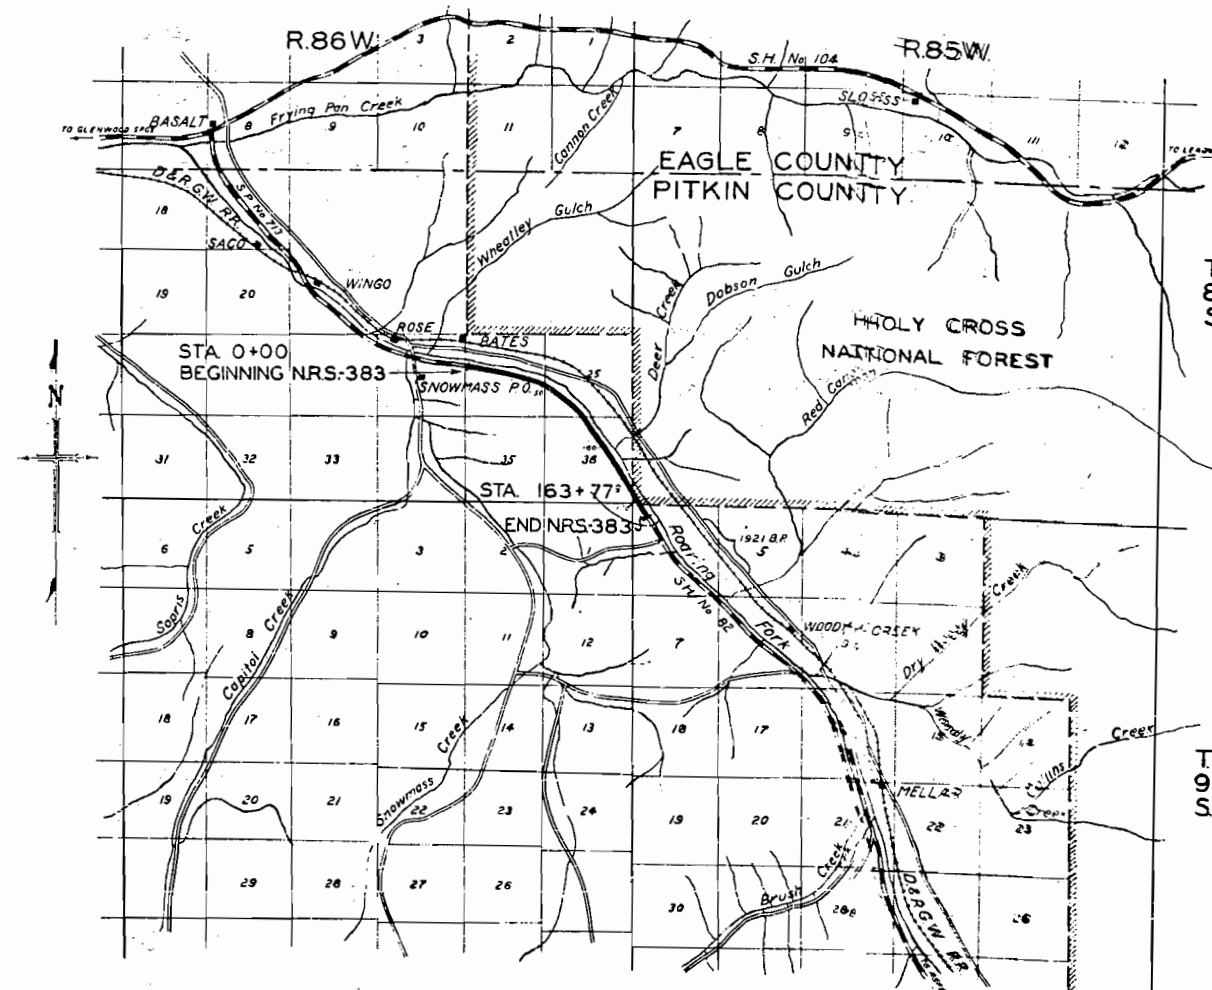

Scale 1 inch = 1 Mile

Woody Creek - North

CONVENTIONAL SIGNS

CENTER LINE OF SURVEY 1050
RIGHT OF WAY LINE
TOWNSHIP LINE
COUNTY LINE
SECTION LINE
ONE QUARTER SECTION LINE
BARBED WIRE FENCE
WIRE CABLE GUARD FENCE
RAILROADS
POLE LINES

RECOMMENDED FOR APPROVAL 12/28/33

John K. McLaughlin
ASSISTANT ENGINEER

APPROVED
Chas. D. Hill
STATE HIGHWAY ENGINEER

RECOMMENDED FOR APPROVAL
D. ST. ENG. BUREAU PUBLIC ROADS


RECOMMENDED FOR APPROVAL
CHIEF ENG. BUREAU PUBLIC ROADS

APPROVED
DIRECTOR BUREAU PUBLIC ROADS


Sta. 0+00
Required: 1 Project Marker
and ~~100 yds.~~ excavation
for approach to project.

Tract 73



NRS 7
383
APR 23 1951 2:37 PM


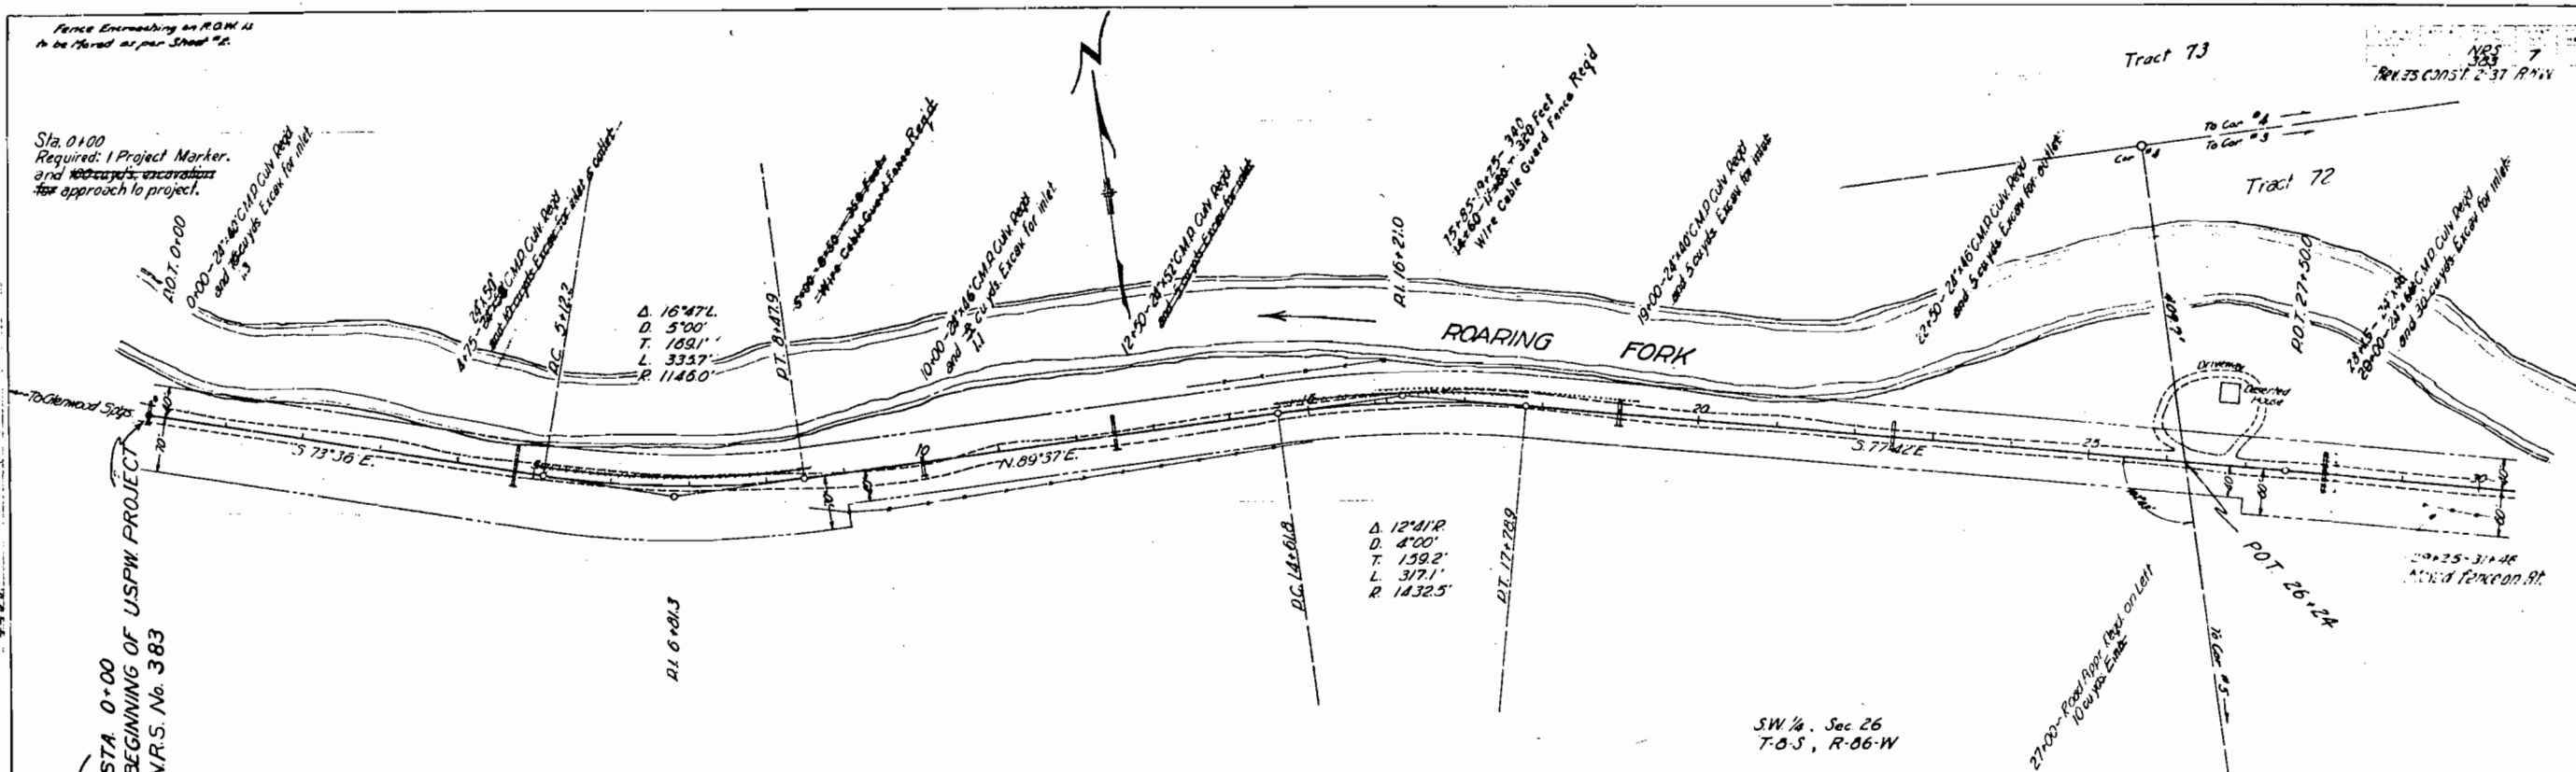


CLEARING
Sta. 0+00 to 30+00 - Brush & Small Trees

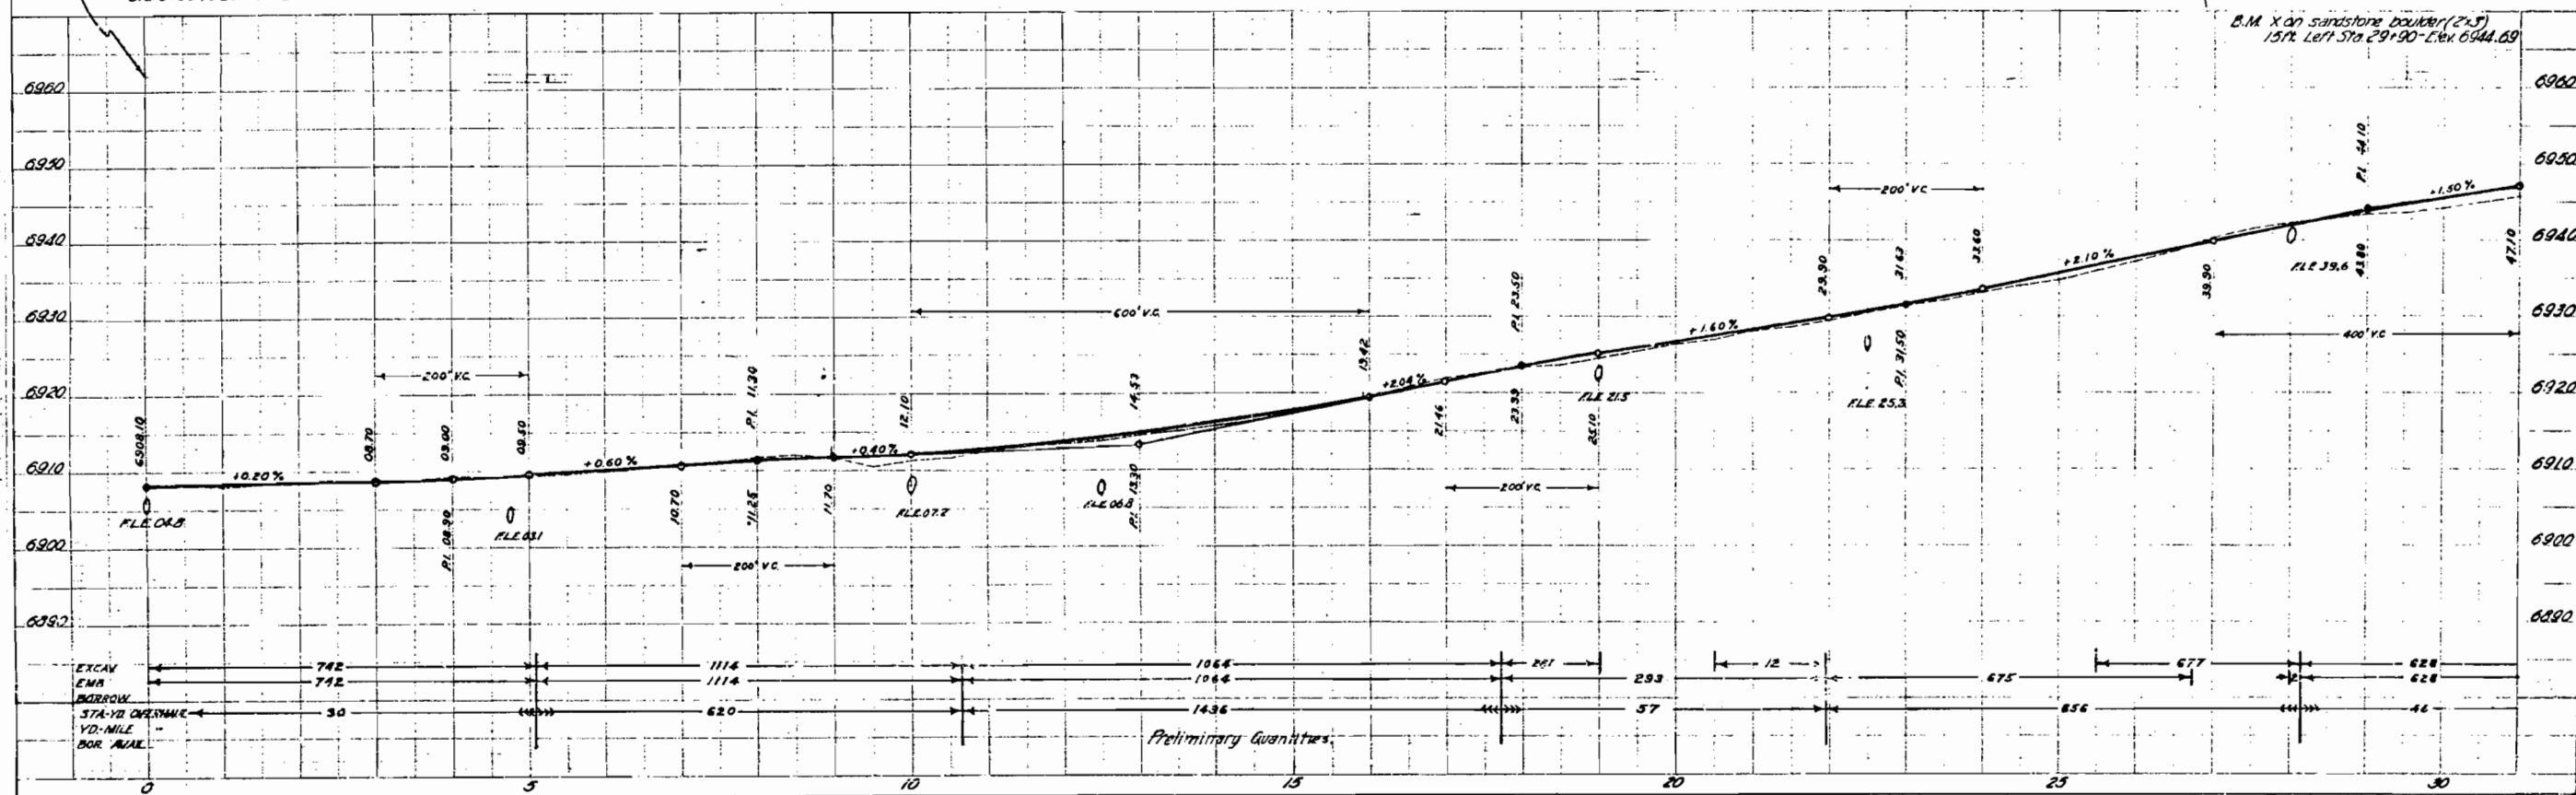


ENC. DIV.
S. H. O.

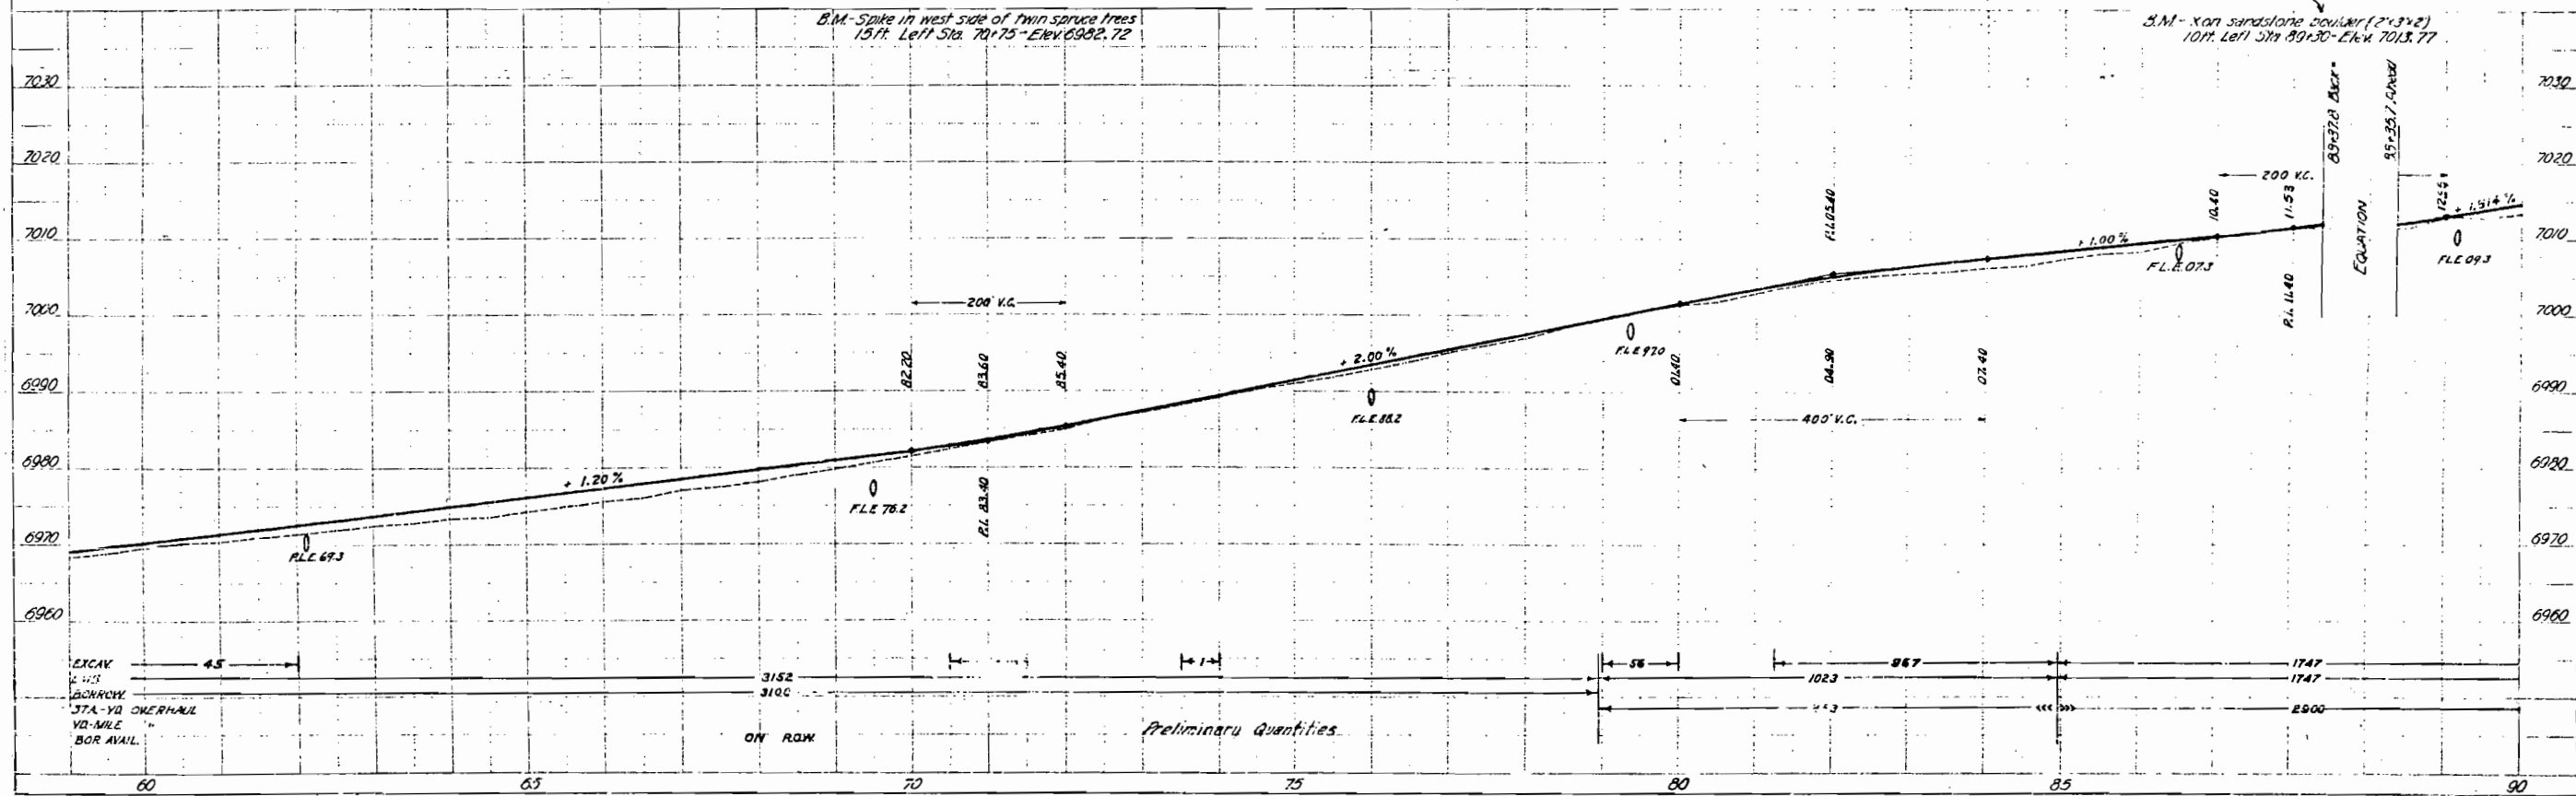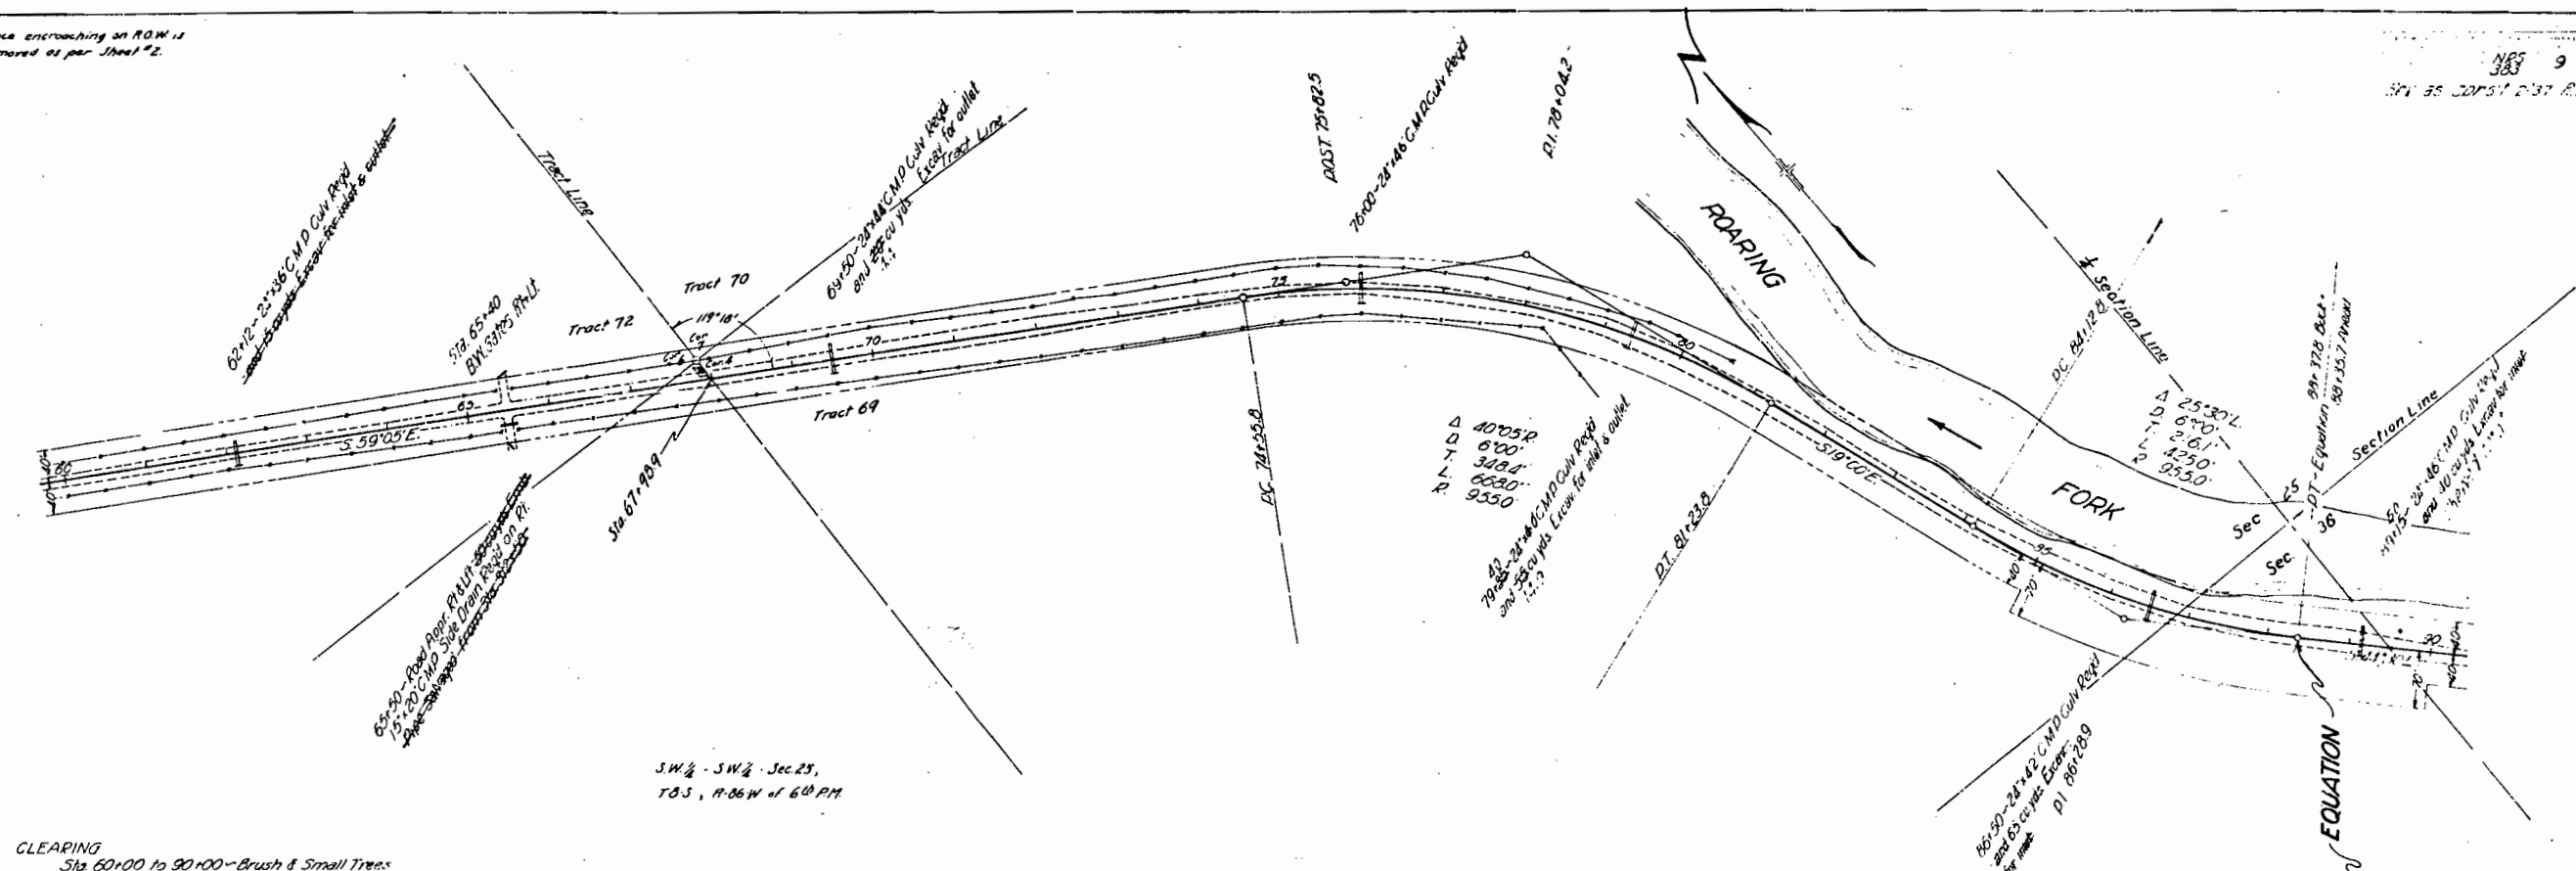


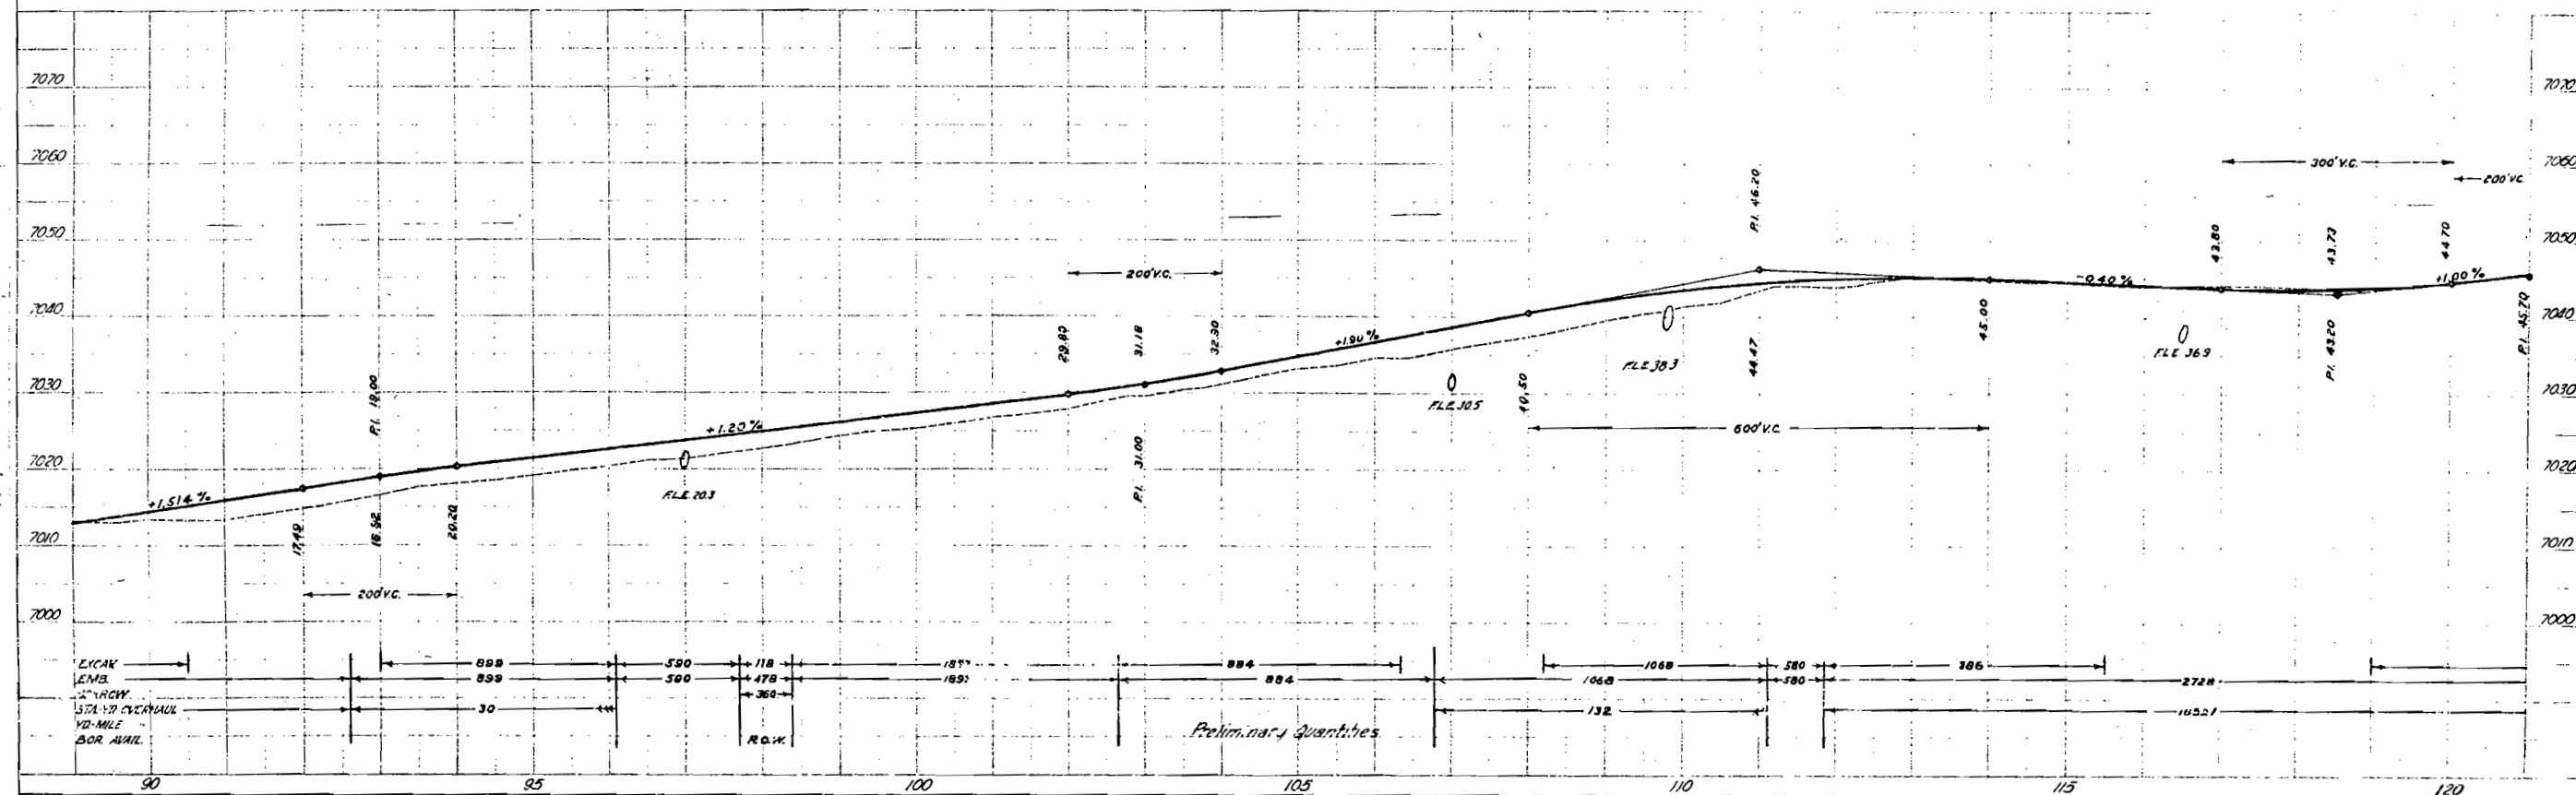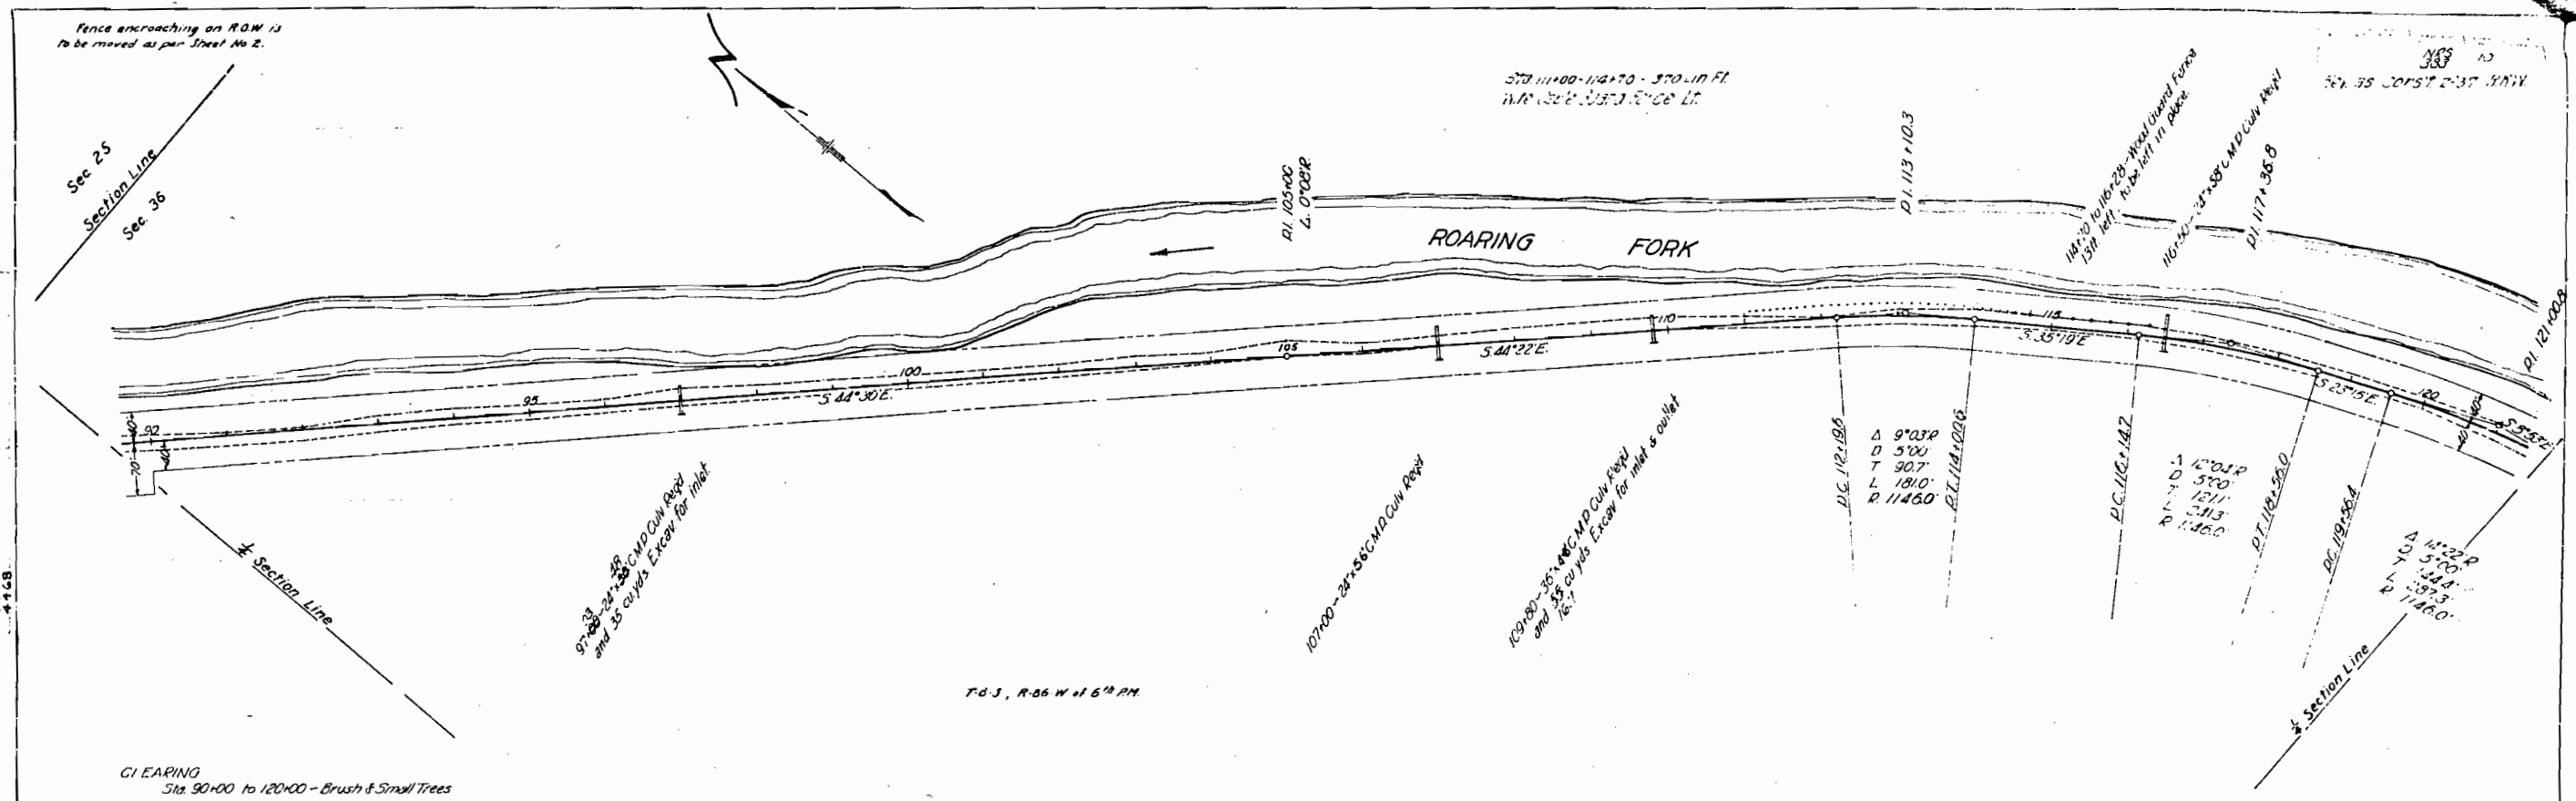


NOV 1955
ENG. DIV.
S. H. D.

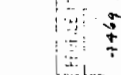

DATE : 08/06/2019 PAGE NO : 1

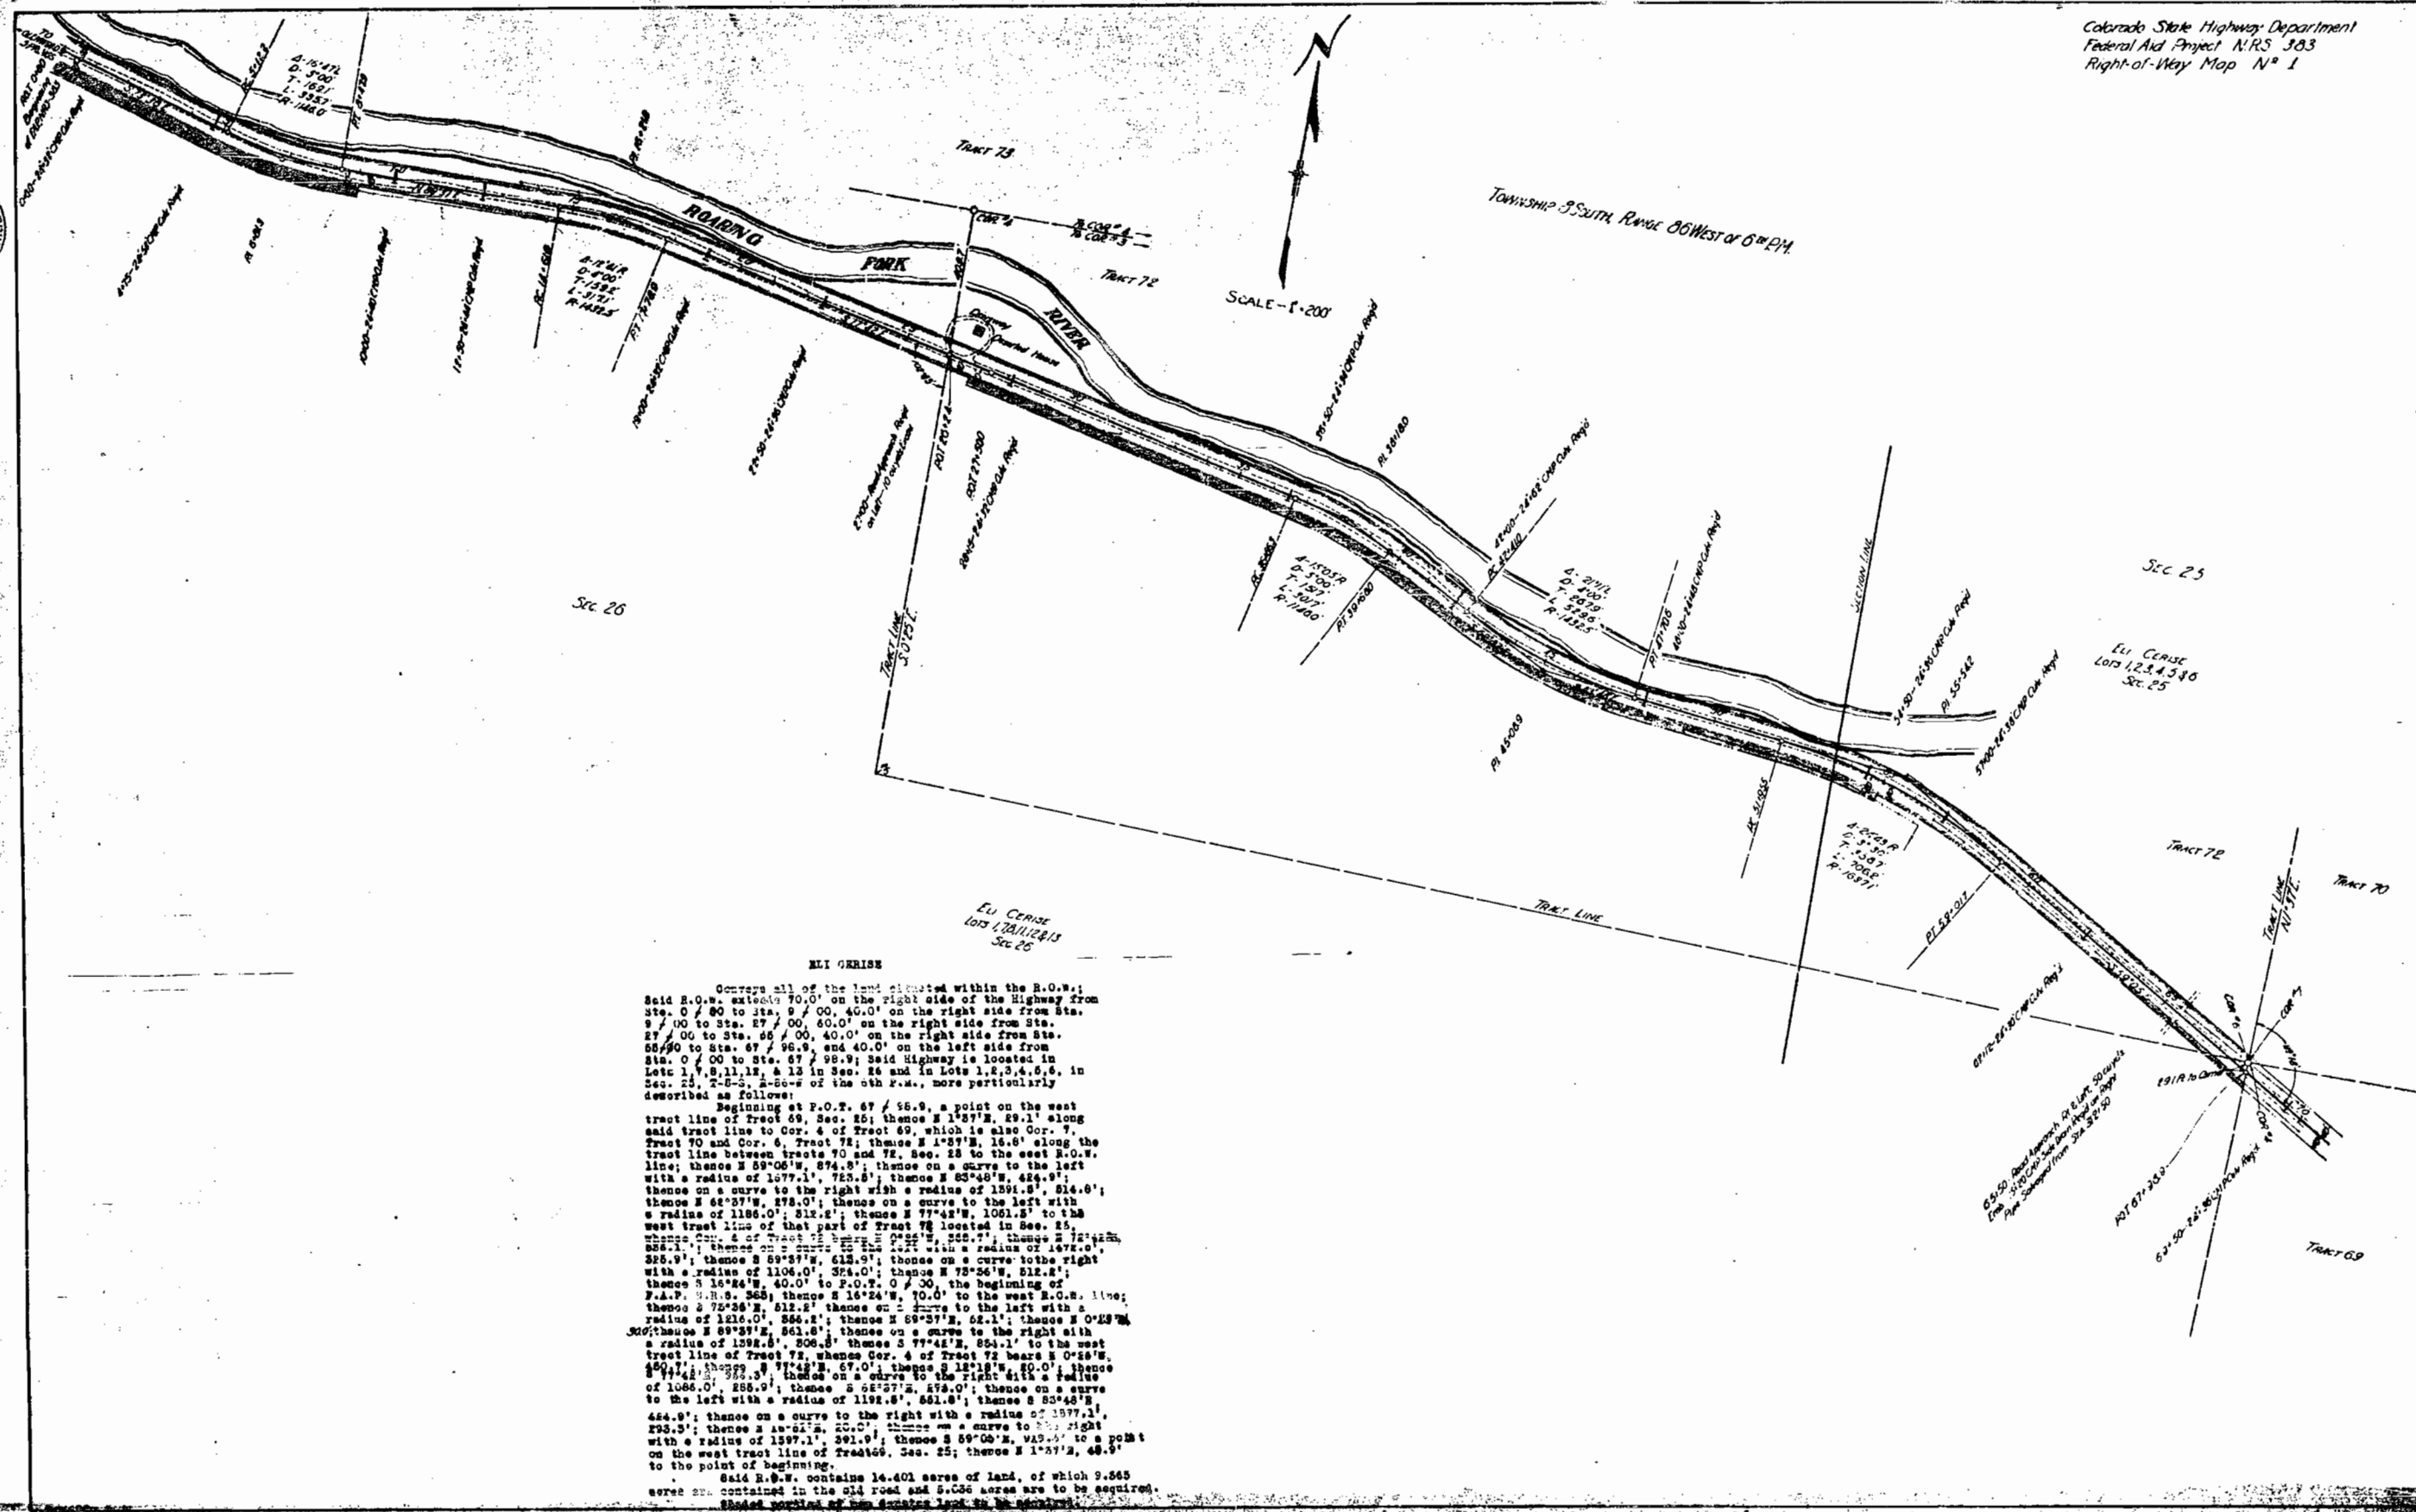

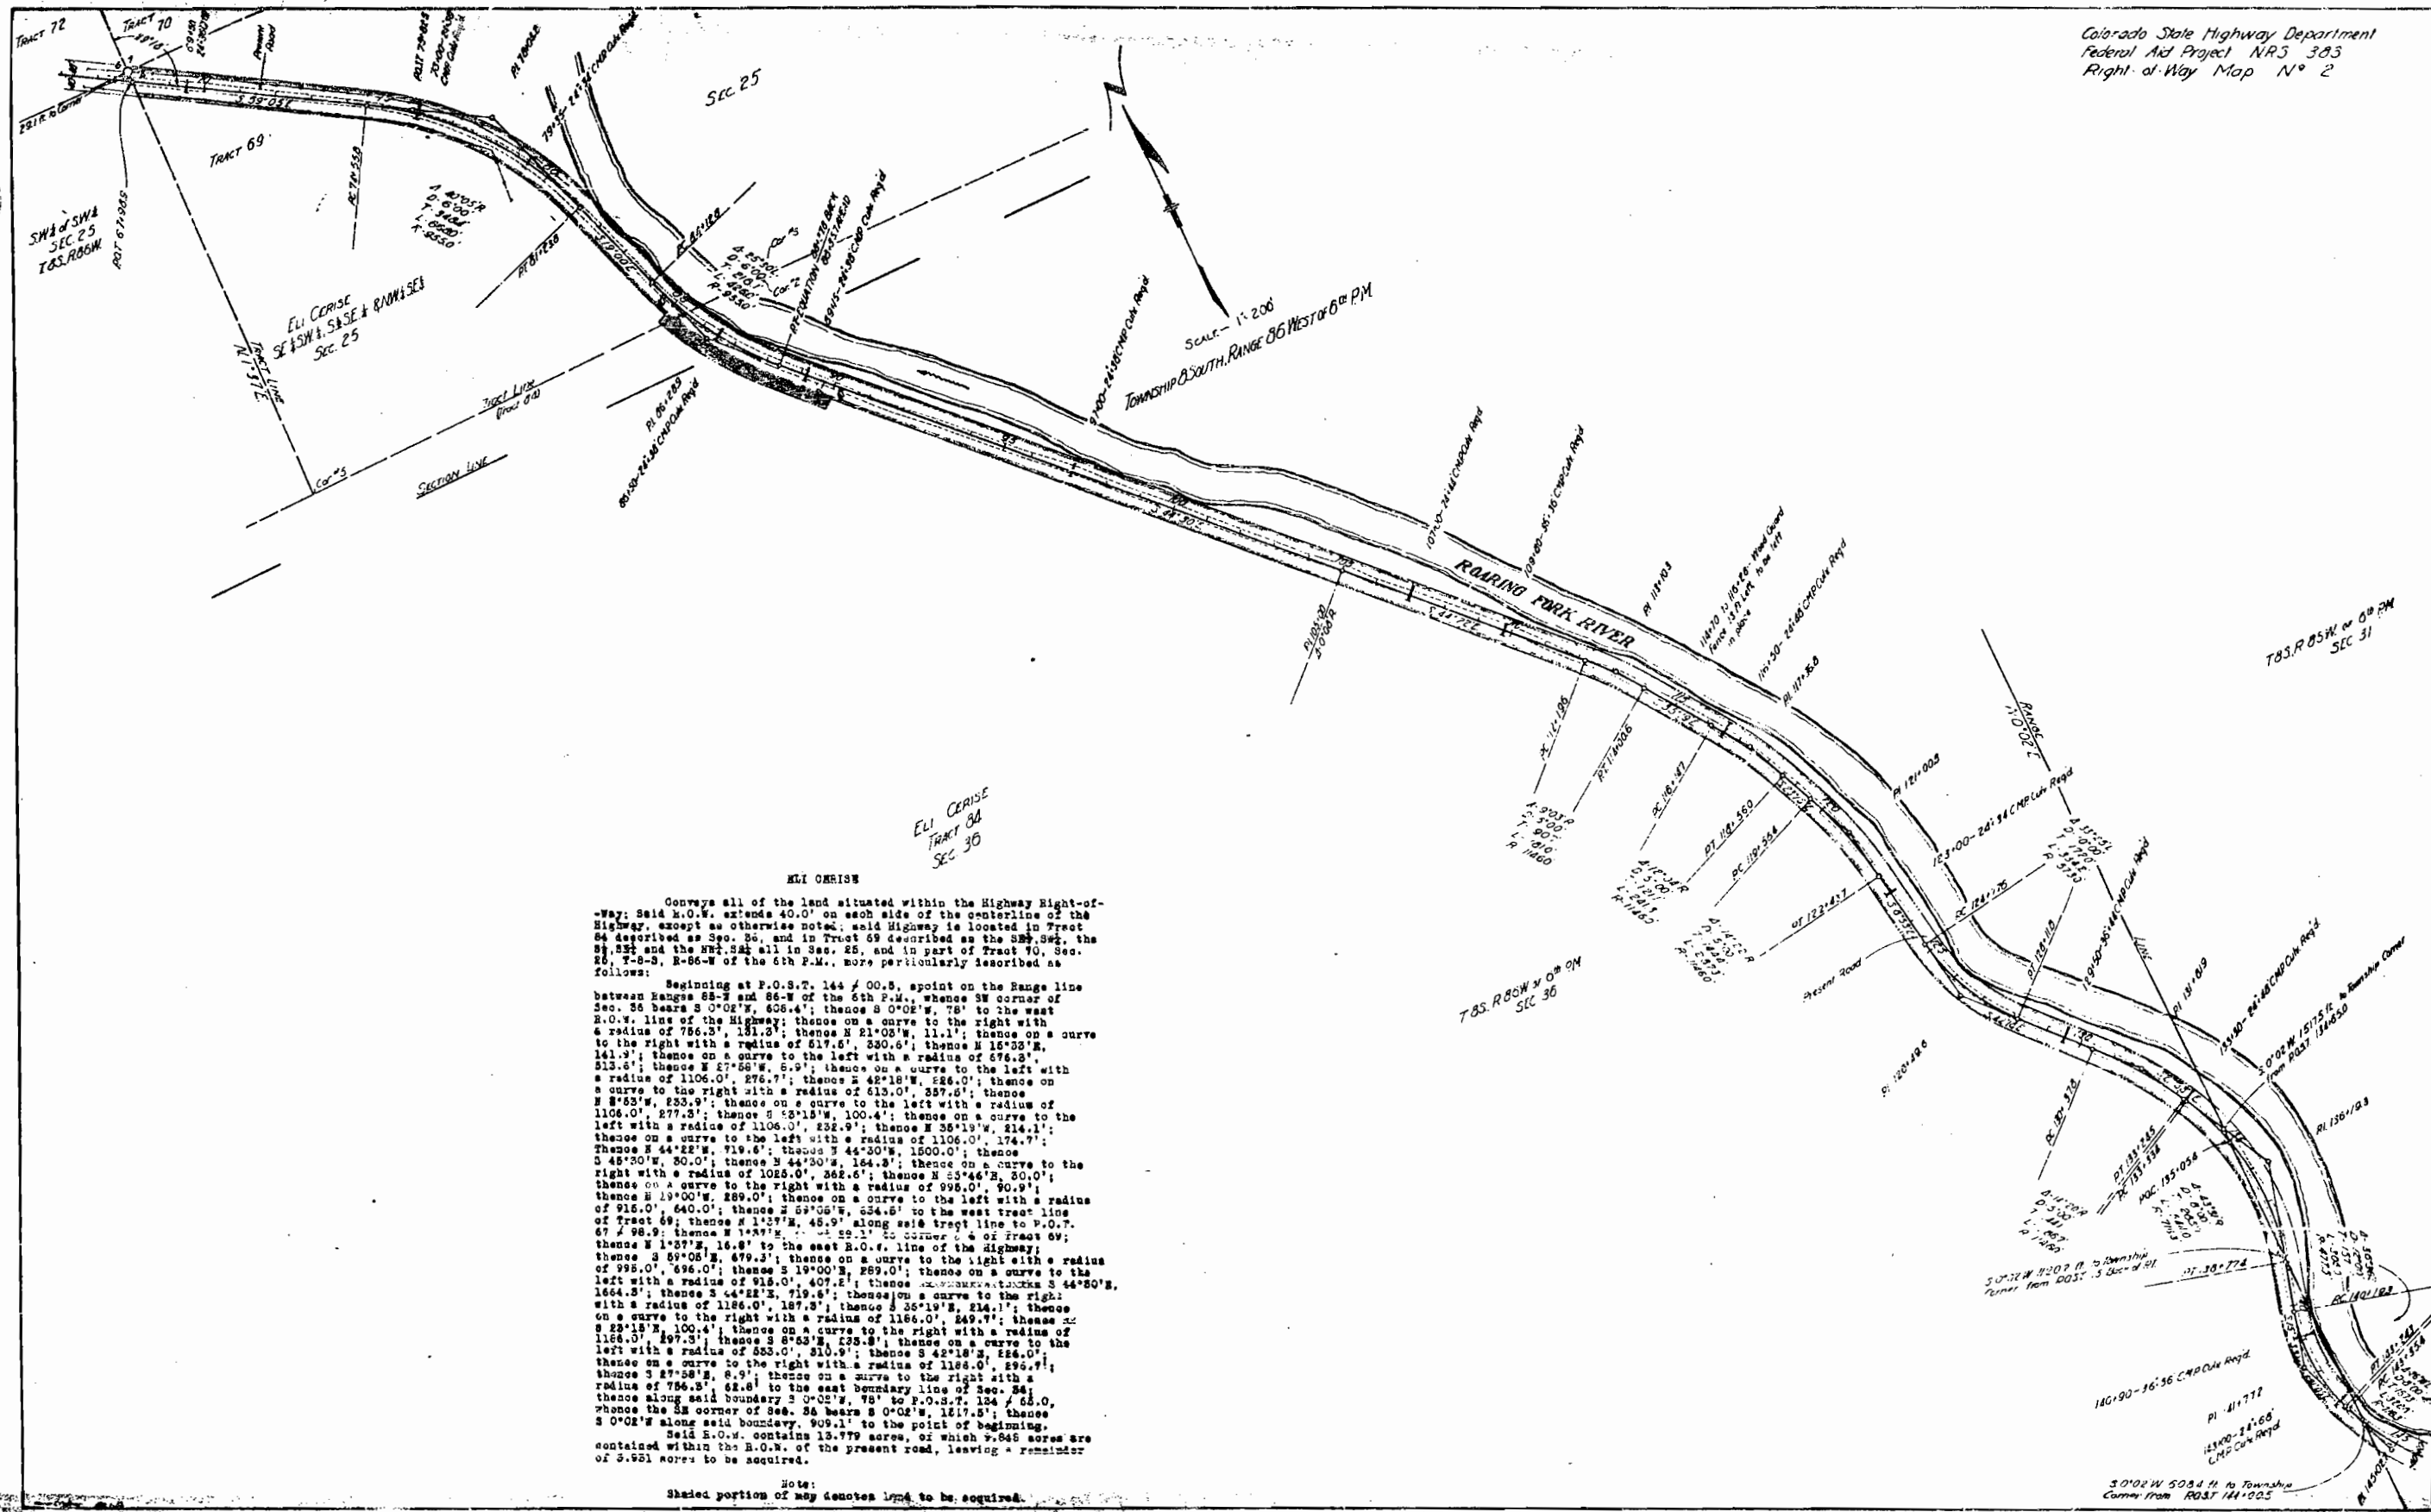

ELI CERISE
TRACT 84
SEC 36

Conveys all of the land situated within the Highway Right-of-Way; said R.O.W. extends 40.0' on each side of the centerline of the Highway, except as otherwise noted; said Highway is located in Tract 84 described as Sec. 36, and in Tract 69 described as the SW 1/4, the SE 1/4, and the NW 1/4 all in Sec. 25, and in part of Tract 70, Sec. 26, T-6-S, R-66-W of the 6th P.M., more particularly described as follows:

Beginning at P.O.S.T. 144 & 00.5, a point on the Range line between Ranges 65-W and 66-W of the 6th P.M., whence SW corner of Sec. 36 bears S 0°02'W, 606.4'; thence S 0°02'W, 78' to the west R.O.W. line of the Highway; thence on a curve to the right with a radius of 786.5', 181.0'; thence S 21°08'W, 11.1'; thence on a curve to the right with a radius of 517.5', 330.6'; thence N 16°33'E, 141.9'; thence on a curve to the left with a radius of 676.3', 513.6'; thence S 27°58'W, 6.9'; thence on a curve to the left with a radius of 1106.0', 276.7'; thence S 42°18'W, 226.0'; thence on a curve to the right with a radius of 613.0', 357.6'; thence S 8°53'W, 233.9'; thence on a curve to the left with a radius of 1106.0', 277.3'; thence S 58°18'W, 100.4'; thence on a curve to the left with a radius of 1106.0', 232.9'; thence S 35°13'W, 214.1'; thence on a curve to the left with a radius of 1106.0', 174.7'; thence S 44°22'W, 719.6'; thence S 44°30'W, 1500.0'; thence S 45°30'W, 30.0'; thence S 44°30'W, 164.3'; thence on a curve to the right with a radius of 1025.0', 362.6'; thence S 55°46'E, 30.0'; thence on a curve to the right with a radius of 995.0', 90.9'; thence S 19°00'W, 289.0'; thence on a curve to the left with a radius of 915.0', 640.0'; thence S 59°05'W, 634.6'; to the west tract line of Tract 69; thence S 1°33'W, 46.9' along said tract line to P.O.T. 67 & 98.9; thence S 1°33'W, 46.9' to the east R.O.W. line of the Highway; thence S 1°37'E, 16.8' to the east R.O.W. line of the Highway; thence S 59°05'E, 679.3'; thence on a curve to the right with a radius of 995.0', 696.0'; thence S 19°00'E, 289.0'; thence on a curve to the left with a radius of 915.0', 407.2'; thence S 44°30'W, 1664.5'; thence S 44°22'W, 719.6'; thence on a curve to the right with a radius of 1186.0', 187.3'; thence S 35°19'E, 214.1'; thence on a curve to the right with a radius of 1186.0', 249.7'; thence S 23°18'E, 100.4'; thence on a curve to the right with a radius of 1186.0', 297.3'; thence S 8°53'E, 235.3'; thence on a curve to the left with a radius of 553.0', 310.9'; thence S 42°18'E, 226.0'; thence on a curve to the right with a radius of 1186.0', 296.7'; thence S 27°58'E, 6.9'; thence on a curve to the right with a radius of 786.5', 68.6'; to the east boundary line of Sec. 36; thence along said boundary S 0°02'W, 78' to P.O.S.T. 124 & 68.0, whence the SW corner of Sec. 36 bears S 0°02'W, 1517.5'; thence S 0°02'W along said boundary, 909.1' to the point of beginning.

Said S.O.W. contains 13.779 acres, of which 7.646 acres are contained within the R.O.W. of the present road, leaving a remainder of 5.951 acres to be acquired.

Note:
Shaded portion of map denotes land to be acquired.