

TLE SHEET

STATE DEPARTMENT OF HIGHWAYS

DIVISION OF HIGHWAYS—STATE OF COLORADO

CONVENTIONAL SIGNS

County Line
 Township or Range Line
 Long Lines
 Property or Tract Line
 Strip Limits
 Railroad
 Existing Road
 New Road

Control of Access
 Access denied by Dead End
 Right of Way Line
 Protected by Fences (Virgin Location)
 Top of Cuts
 Top of Fills
 Barbed Wire Fence
 Chain Link Fence
 Wooden Wire Combination Fence
 Snow Fence
 Wood Fence
 Clear Fence

Trass

 Electric Lines
 Elec. Trans. Tower
 Buried Tel. Cable
 Gas Main
 Oil Main
 Water Main
 Sanitary Sewers
 Storm Sewers

Road Approaches
 Section Corner
 Center of Section

Culverts & Drains
 Proposed
 Existing
 Proposed
 Existing (To be deleted)
 Bridges
 Existing (To be deleted)

PLAN AND PROFILE OF PROPOSED FEDERAL AID PROJECT NO. RS 0009 (II) STATE HIGHWAY NO'S 9 & 24 PARK COUNTY

RIGHT OF WAY

SCALE OF ORIGINAL DRAWINGS

PLAN SHEETS 1" = 100'

OWNERSHIP MAPS 1" = 200'


R.O.W. LENGTH OF PROJECT = (4,479.31) 0.849 Mi. on S.H. 24
 = (1,346.71) 0.255 Mi. on S.H. 9
 (5,826.01) 1.103 Miles Total

NOTE: ALL R.O.W. DISTANCES FROM PROJECTED LINE

Sta. 859+00 BEGIN R.O.W. PROJ. RS 0009(II) on S.H. No. 9

T.S. 1306+95.4 BEGIN R.O.W. PROJ. RS 0009(II) on S.H. No. 24

Sta. 1351+70 END R.O.W. PROJ. RS 0009(II) on S.H. 24

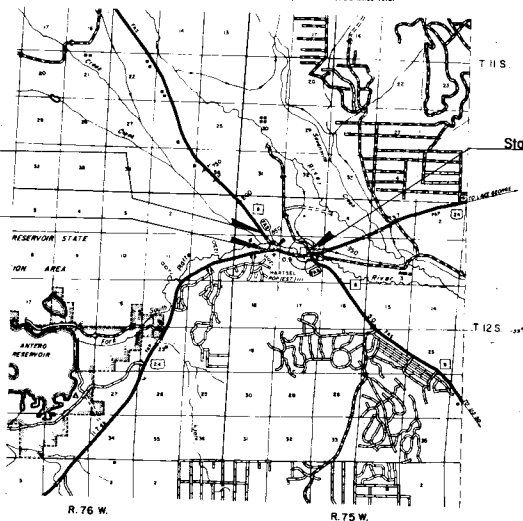

R. 76 W.

R. 75 W.

SCALE OF MILES

0 1/2 1 1/2 2 1/2 3 1/2 1325 1/2

NOTE
SEE SHEET 5 FOR S.H. NO. 9 &
NORTH PART PARCELS 1-A & 2.


BADGER BASIN GRAZING ASSOC.

② COLORADO DIVISION OF HIGHWAYS
TO BE ABANDONED

RIGHT OF WAY
JCT 9 & 24

NW 1/4 Sec. 8

S.H. No. 24

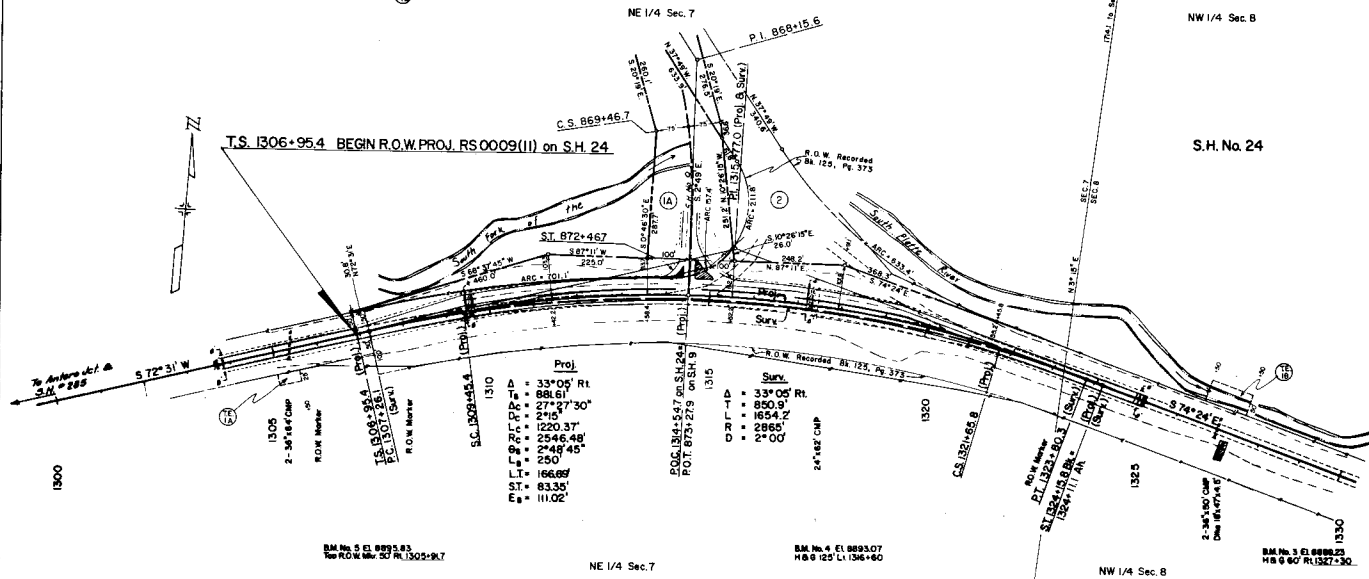


T. 12 S., R. 75 W., 6th P.M.

FEDERAL ROAD DISTRICT NO.	DIVISION	PROJ. NO.	SHEET NO.	TOTAL SHEETS
VIII	COLORADO	RS 0009 (II)	4	6

RIGHT OF WAY

JCT 9 8 24

S.H.No. 24

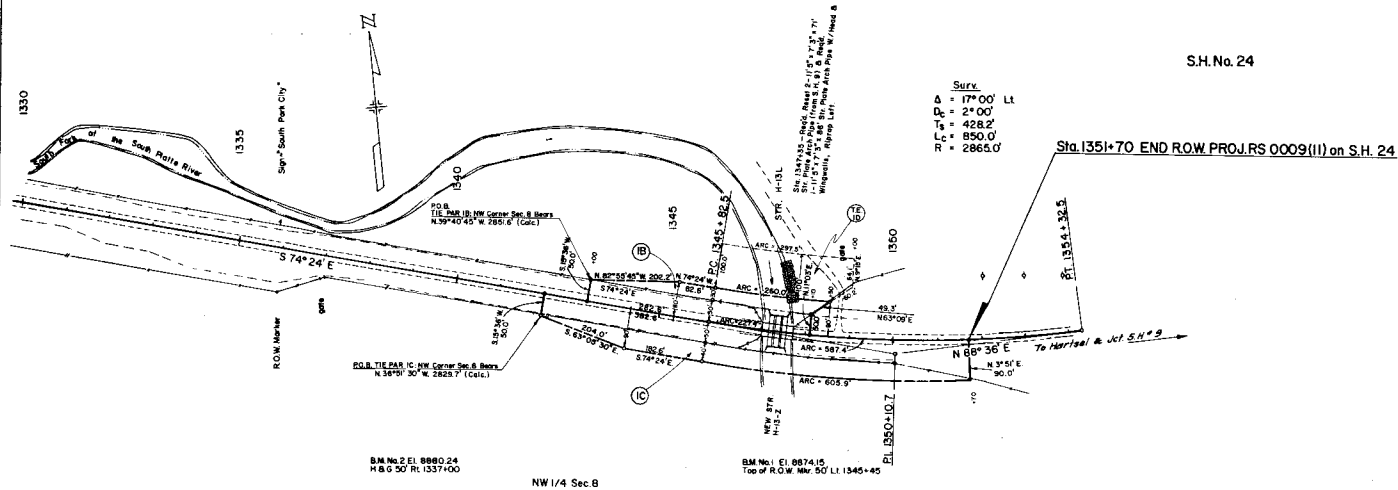

(1B) BADGER BASIN GRAZING ASSOC.

T. 12 S., R. 75 W., 6th.P.M.

FEDERAL ROAD DISTRICT NO.	DIVISION	PROJ. NO.	SHEET NO.	TOTAL SHEETS
VIII	COLORADO	RS 0009 (II)	5	6


RIGHT OF WAY

JCT. 9 & 24

REVISIONS	

② COLORADO DIVISION OF HIGHWAYS
TO BE ABANDONED

S.H. No. 9

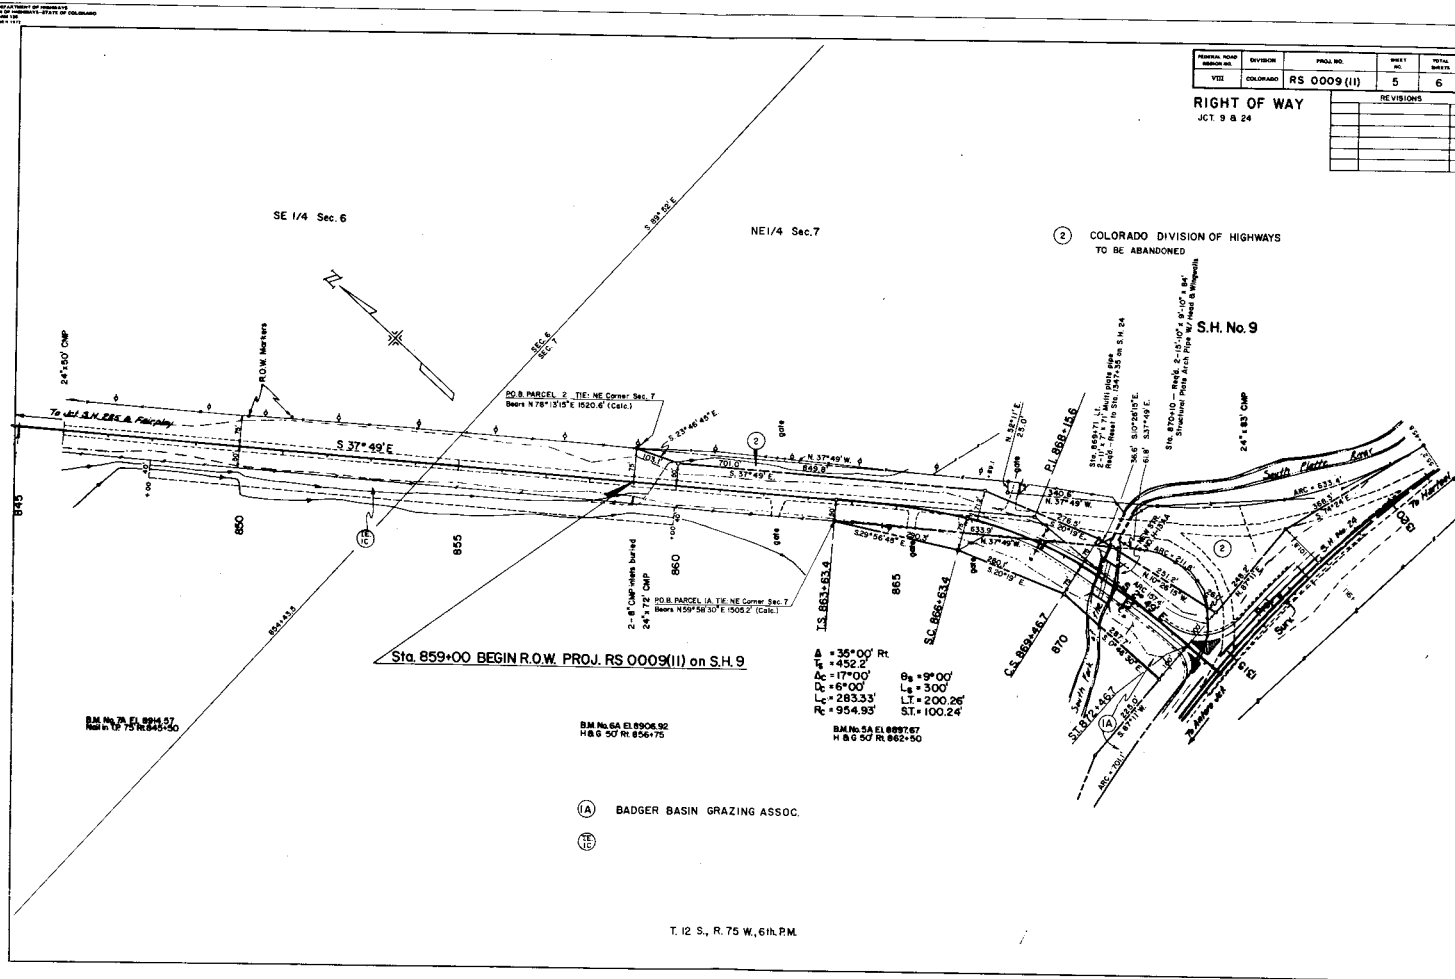

T. 12 S., R. 75 W., 6th P.M.

FEDERAL ROAD DISTRICT	DIVISION	PROJ. NO.	SHEET NO.	TOTAL SHEETS
VIII	COLORADO	R50009(II)	6	6

RIGHT OF WAY
JUNCTION 9 & 24


SCALE: 1" = 200'

SCALE: 1" = 200'

② Colorado Division of Highways
To Be Abandoned

OWNERSHIP MAP

SCALE: 1" = 200'

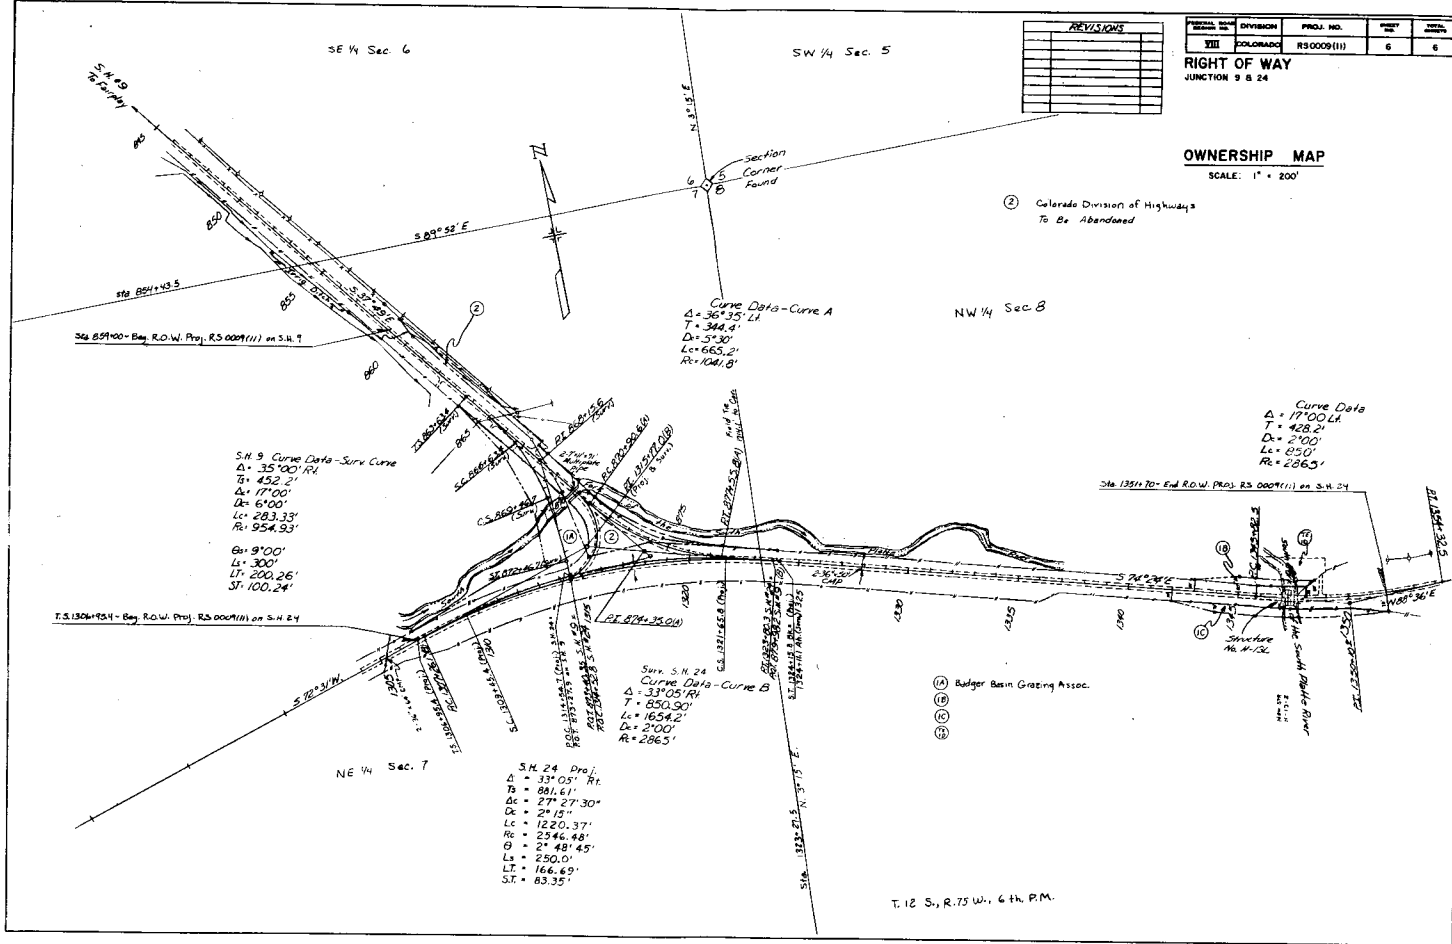



