


No. Additional Row

STATE DEPARTMENT OF HIGHWAYS
DIVISION OF HIGHWAYS—STATE OF COLORADO
PLAN AND PROFILE OF PROPOSED
FEDERAL AID PROJECT NO. RS 0059(7)
STATE HIGHWAY NO. 59
KIT CARSON COUNTY

TITLE SHEET

CONVENTIONAL SIGNS

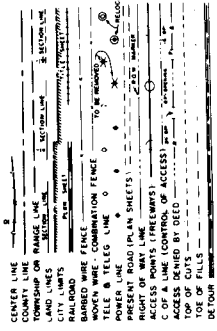

TABULATION OF LENGTH AND DESIGN DATA

STATION	BRIDGE		LOADING	LIN. FT.	MILES					
	LIN. FT.				6227	0.012				
TOTAL				6227						
SUMMARY				6227	T.O.S.					
NET & GROSS LENGTH				6227						
DESIGN DATA										
MAXIMUM DEGREE OF CURVE				TRANSIT						
MINIMUM S.E.D. HORIZONTAL				1:1500						
MINIMUM S.E.D. VERTICAL				2%*						
MINIMUM GRADE				AUT. 24.0						
INFO DESIGN TRAFFIC VOLUME				DIV. 60						

INDEX OF SHEETS


- TITLE SHEET, SKETCH MAP AND TABULATION OF LENGTH AND DESIGN DATA
TYPICAL SECTION, GENERAL NOTES, TABULATION OF GROUND AND ELEVATIONS
SUMMARY OF APPROXIMATE QUANTITIES
PLAN SKETCH
DETAILS OF BRIDGE, STA. NO. 6-20-5
ALIGNMENT PLAN AND PROFILE

"M" STANDARDS

- EXAMINATION AND BACKFILL FOR STRUCTURES (2 SHEETS)
LETTERS AND FIGURES FOR STRUCTURE NUMBERS
METAL GUARD RAIL, H-20 LOADING
GUARD RAIL, TYPE 3 (3 SHEETS)
WIRE FENCES AND GATES (2 SHEETS)
MAJOR POSTS AND BRANCH MARKS
DELMETERS (2 SHEETS)
TIMBER BARRICADES
STANDARD CONSTRUCTION IDENTIFICATION SIGNS (2 SHEETS)
TRAFFIC SIGNS FOR HIGHWAY CONSTRUCTION (3 SHEETS)



SEE SPECIAL PROVISIONS FOR
NOTICE TO BIDDERS

APPROVED: *John E. Shumaker*
DATE: *8-26-59*
BY: *J. E. Shumaker*
SUPERVISOR OF HIGHWAYS
DIVISION OF HIGHWAYS
STATE OF COLORADO
BUREAU OF PUBLIC WORKS
APPROVED: _____
DATE: _____
SUPERVISOR ENGINEER

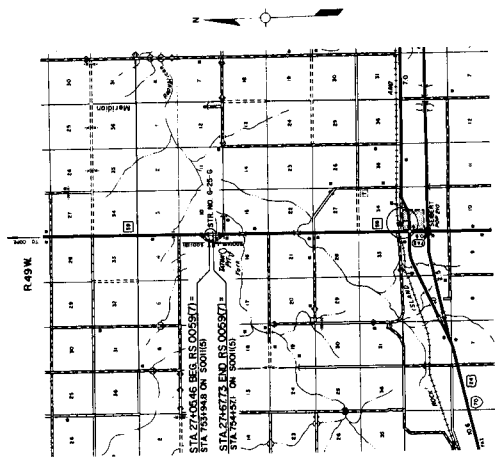

NGL

PROJECT NO.	AS 0059 (7)	DATE	1/3
DESIGNER	AS 0059 (7)	DATE	1/3
DATE	1/3	DATE	1/3

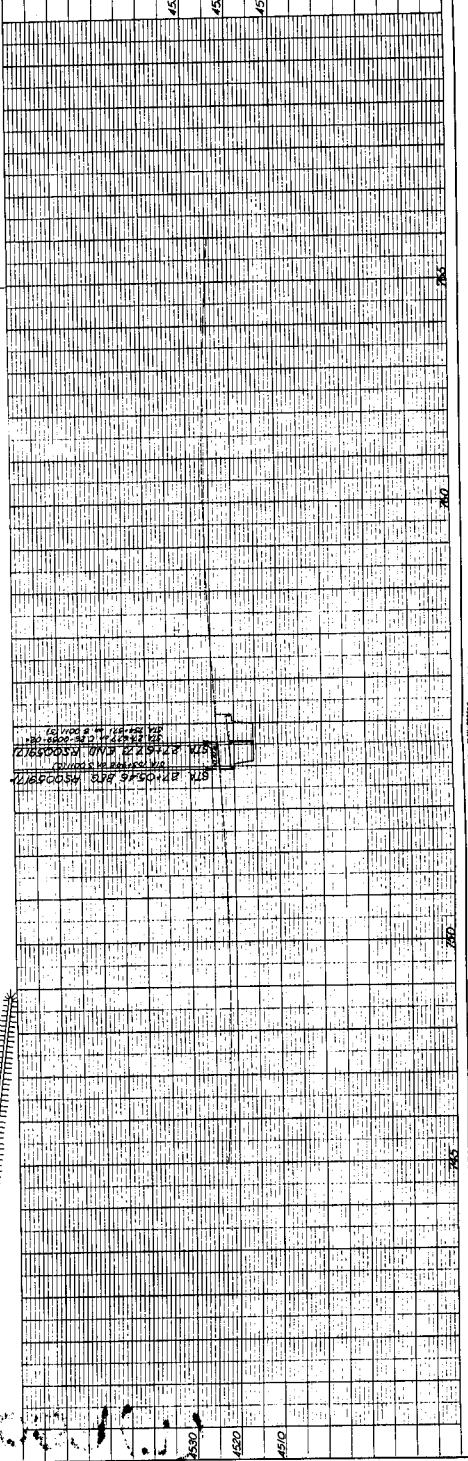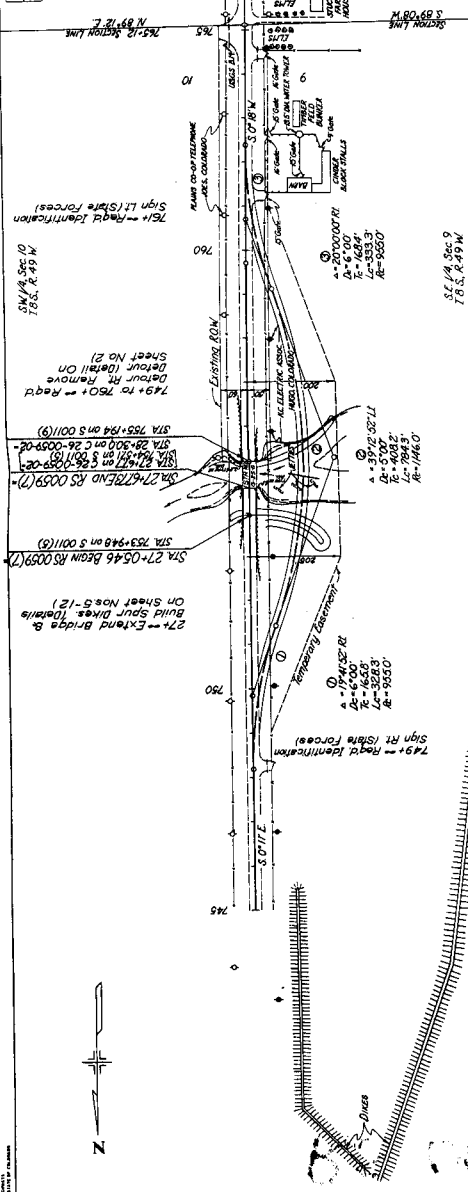



