



COUNTY


S. H. NO. 42

RIGHT OF WAY WEST OF RIDGEWAY

2

Parcel No.	OWNER	ADDRESS	SECTION	Area in Acres	REMARKS
			Parcel	Acres	
1	Marie Scott	West of Ridgway	Sec. 25	7.72	3.40
					1
	Marie Scott	West of Ridgway	Sec. 23	9.83	1.91
	Marie Scott	West of Ridgway	Sec. 24	3.13	3.56
			Total	22.68	8.87
1A	Marie Scott	West of Ridgway	Sec. 26	0.87	0.30
					1A For Oregan County
TE 1A	Marie Scott	West of Ridgway	Sec. 23	0.40	
					TE 1A Relocate Irrigation Ditch
TE 1B	Marie Scott	West of Ridgway	Sec. 23	0.59	
					TE 1B Relocate Irrigation Ditch
TE 1C	Marie Scott	West of Ridgway	Sec. 23	0.06	
					TE 1C Improve Road Approach
TE 1D	Marie Scott	West of Ridgway	Sec. 23	0.30	
					TE 1D Construct Intercepting Ditch
TE 1E	Deleted				
					TE 1E Deleted
TE 1F	Marie Scott	West of Ridgway	Sec. 23 & Sec. 24	0.03	
					TE 1F Improve Road Approach
TE 1G	Marie Scott	West of Ridgway	Sec. 24	0.03	
					TE 1G Improve Road Approach
TE 1H	Marie Scott	West of Ridgway	Sec. 26	0.62	
					TE 1H Relocate Irrigation Ditch
TE 1I	Marie Scott	West of Ridgway	Sec. 26	0.64	
					TE 1I Construct Property Fence
TE 1J	Marie Scott	West of Ridgway	Sec. 23	0.07	
					TE 1J Construct berm
TE 2A	Lester Ray & Delphine A. Lowery	West of Ridgway	Sec. 24	0.12	
					TE 2A Improve Road Approach
TE 3A	Peter Binsdale & Dorothy Morris	West of Ridgway	Sec. 24	0.11	
					TE 3A Improve Road Approach
	Decker				

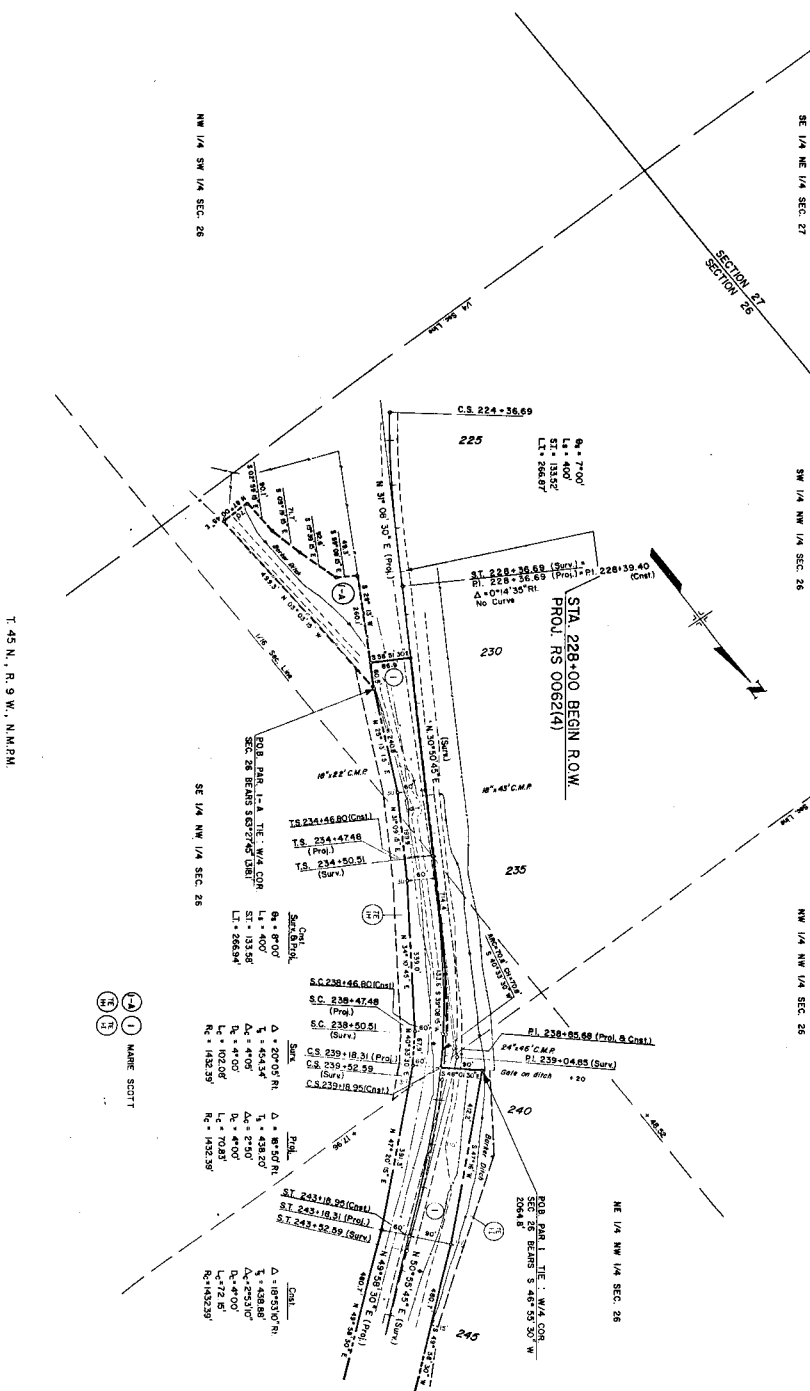

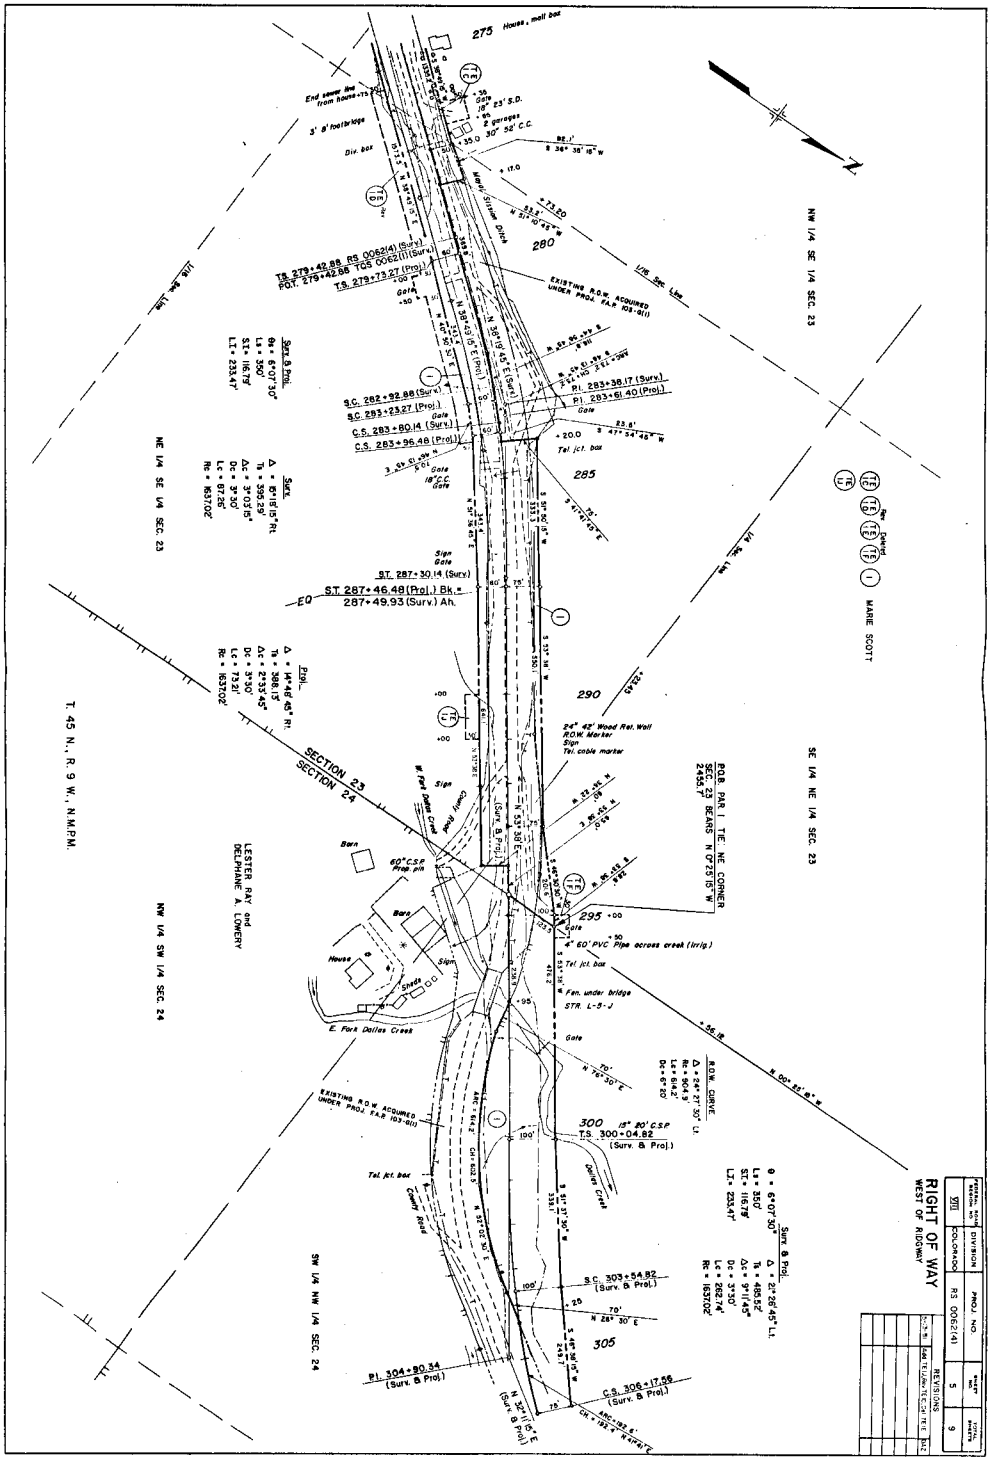

RIGHT OF WAY
WEST OF RIDGEWAY


T. 45 N., R. 9 W., N.M.P.M.

NE 1/4 SE 1/4 SEC. 23

NW 1/4 SE 1/4 SEC. 23

SE 1/4 NE 1/4 SEC. 23


NW 1/4 SW 1/4 SEC. 24

SW 1/4 NW 1/4 SEC. 24



REVISIONS	DATE	BY	APP'D.

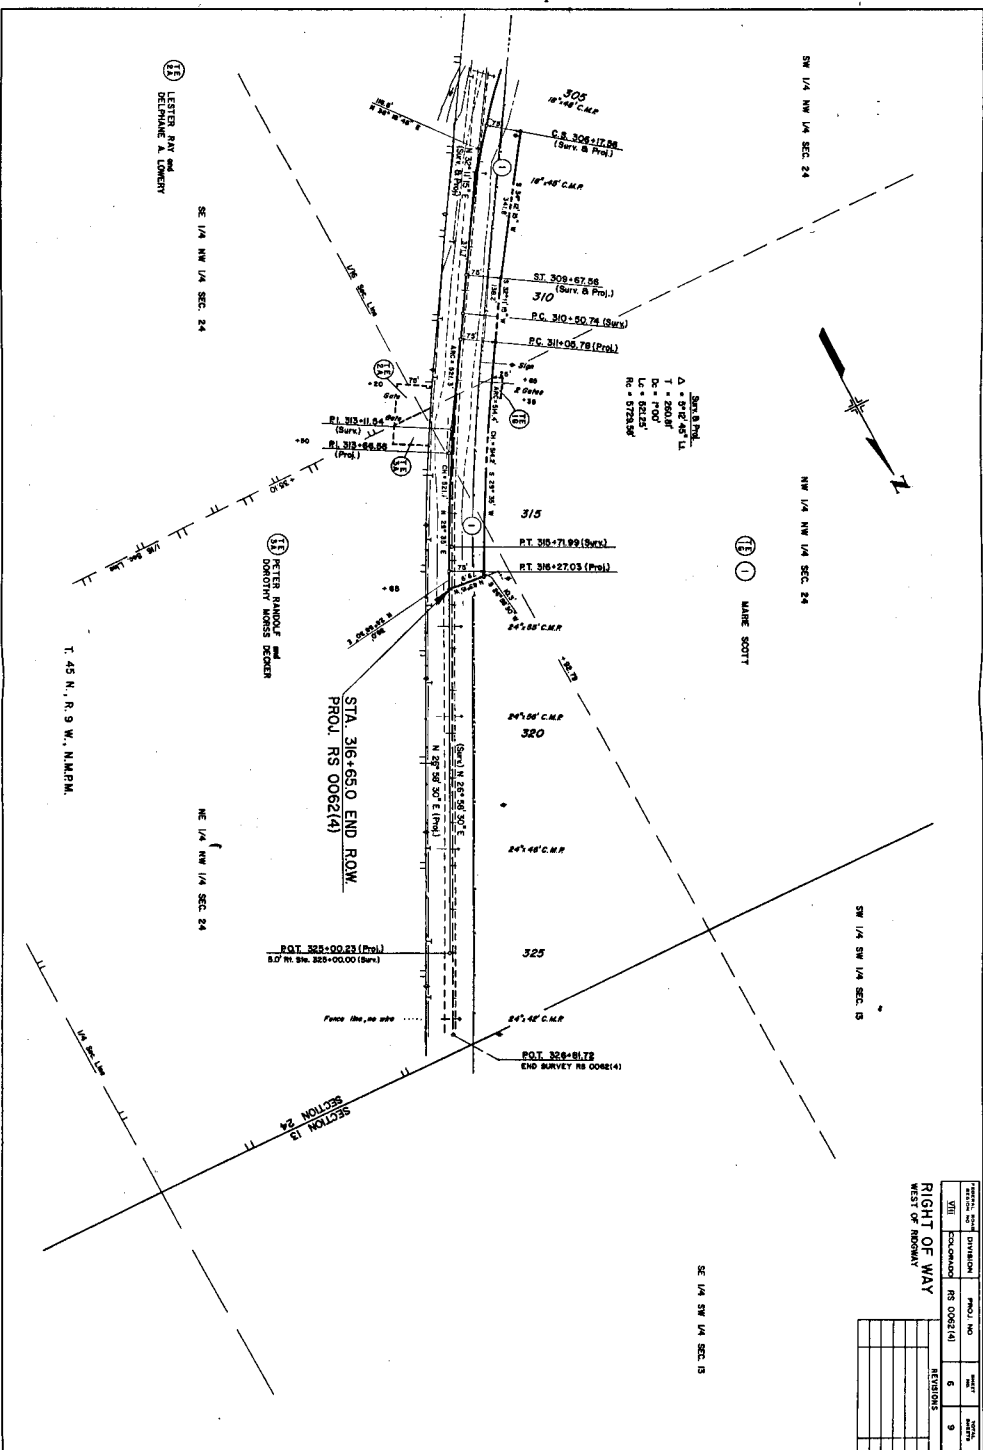

SE 1/4 SW 1/4 SEC. 13

SW 1/4 SW 1/4 SEC. 13

NW 1/4 NW 1/4 SEC. 24

SW 1/4 NW 1/4 SEC. 24

NE 1/4 NW 1/4 SEC. 24

SE 1/4 NW 1/4 SEC. 24

T. 45 N., R. 9 W., N.M.P.M.

LESTER RAY and
DELMAR A. LOWERY

PETER RAMOUX and
DOROTHY MORRIS DECKER

STA. 316+65.0 END ROW.
PROJ. RS 0062(4)




END SURVEY RS 0062(4)

Surv. & Proj.

MAINE SCOTT



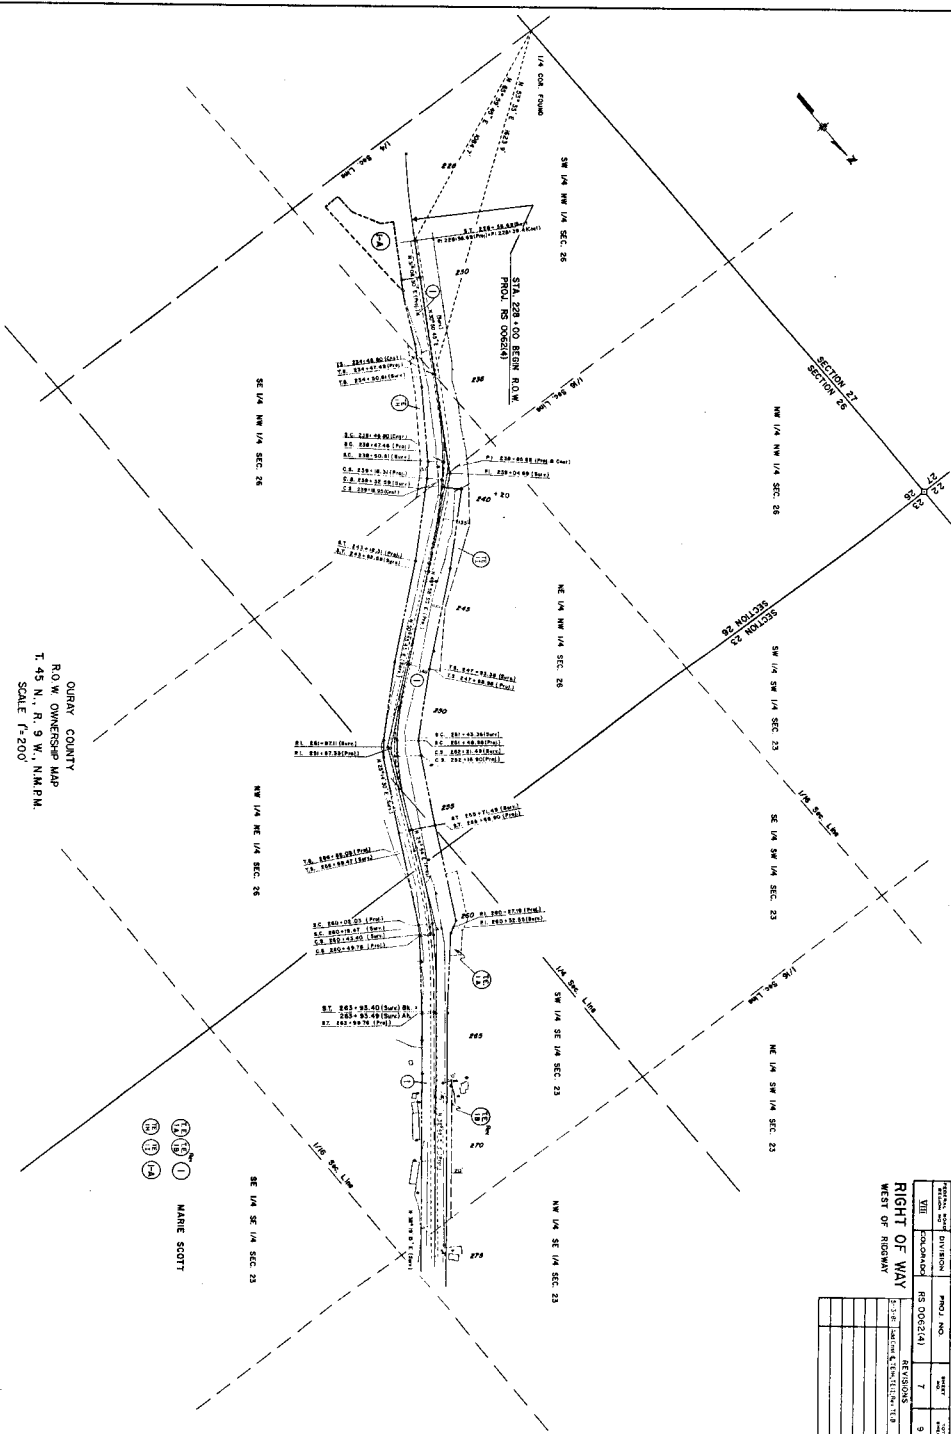

OURAY COUNTY
R.O.W. OWNERSHIP MAP
T. 45 N., R. 9 W., N.M.P.M.
SCALE 1"=200'

11
12
MAIRIE SCOTT


