

RIGHT OF WAY W. of Elizabeth

[illegible]

FEDERAL ROAD REGION NO.	DIVISION	PROJ. NO.	SHEET NO.	TOTAL SHEETS
VIII	COLORADO	RS 0086 (15)	3	

RIGHT OF WAY
W. of Elizabeth

REVISIONS			
6-20-77	Revised	Structure	T.G.

SITE 1


Existing Str. G-18-BJ
NEW STR. 14'X10'X120' CBC

S.W. 1/4, Sec. 11
T. 8 S., R. 65 W.

S.E. 1/4, Sec. 10
T. 8 S., R. 65 W.

All S.W. 1/4 of S.W. 1/4, Section 11
T. 8 S., R. 65 W.

① Thelma Graeff
Robert O. Graeff

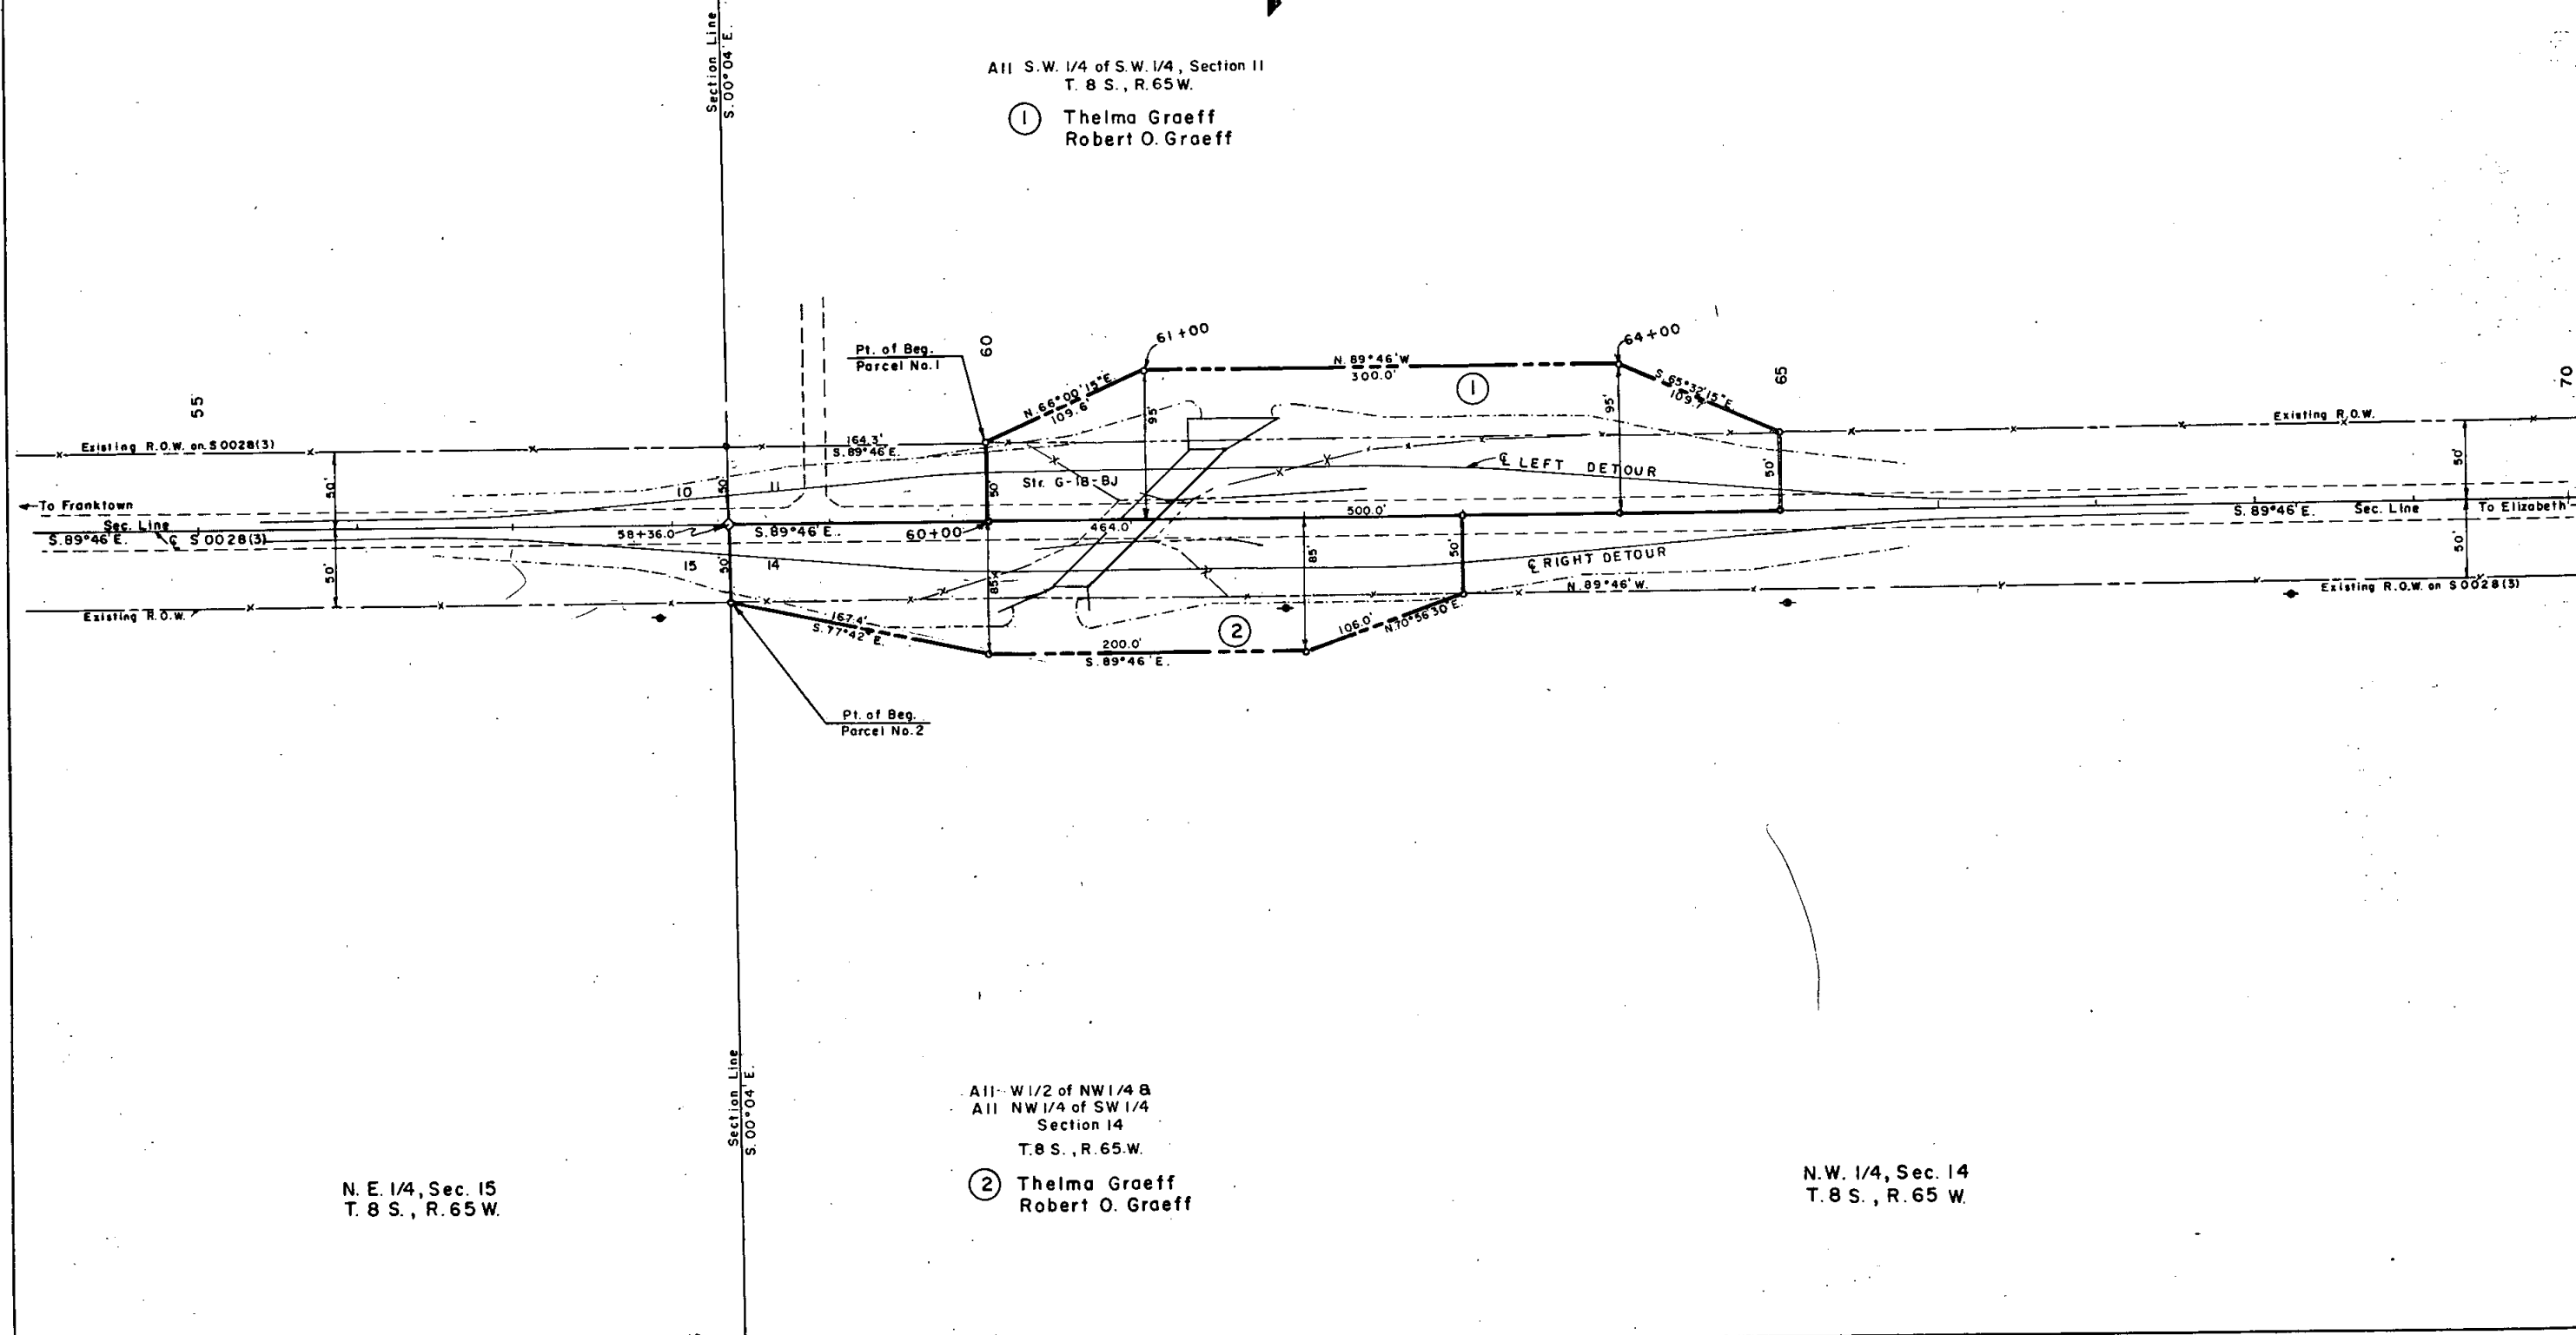

All W 1/2 of NW 1/4 B
All NW 1/4 of SW 1/4
Section 14
T. 8 S., R. 65 W.

② Thelma Graeff
Robert O. Graeff

N.W. 1/4, Sec. 14
T. 8 S., R. 65 W.

N. E. 1/4, Sec. 15
T. 8 S., R. 65 W.

FEDERAL ROAD REGION NO.	DIVISION	PROJ. NO.	SHEET NO.	TOTAL SHEETS
VIII	COLORADO	RS 0086(15)	4	

RIGHT OF WAY
W. of Elizabeth

REVISIONS	

SE 1/4, Sec. II
T. 8 S., R. 65 W.


All NW 1/4, N. 1/2 SW 1/4
All SE 1/4 SW 1/4 and SW 1/4 SE 1/4
Section II
T. 8 S., R. 65 W.
③ Lester Gold, Trustee
277 / 754
Except R.O.W.
182 / 159

SITE 2
Existing Str. G-18-Q
NEW STR. 12' X 10' X 84' CBC

Scale 1" = 50'

BLOCK 2

Lot 1, Filing 1
Cimarron Sub-Division
4.99 Ac.

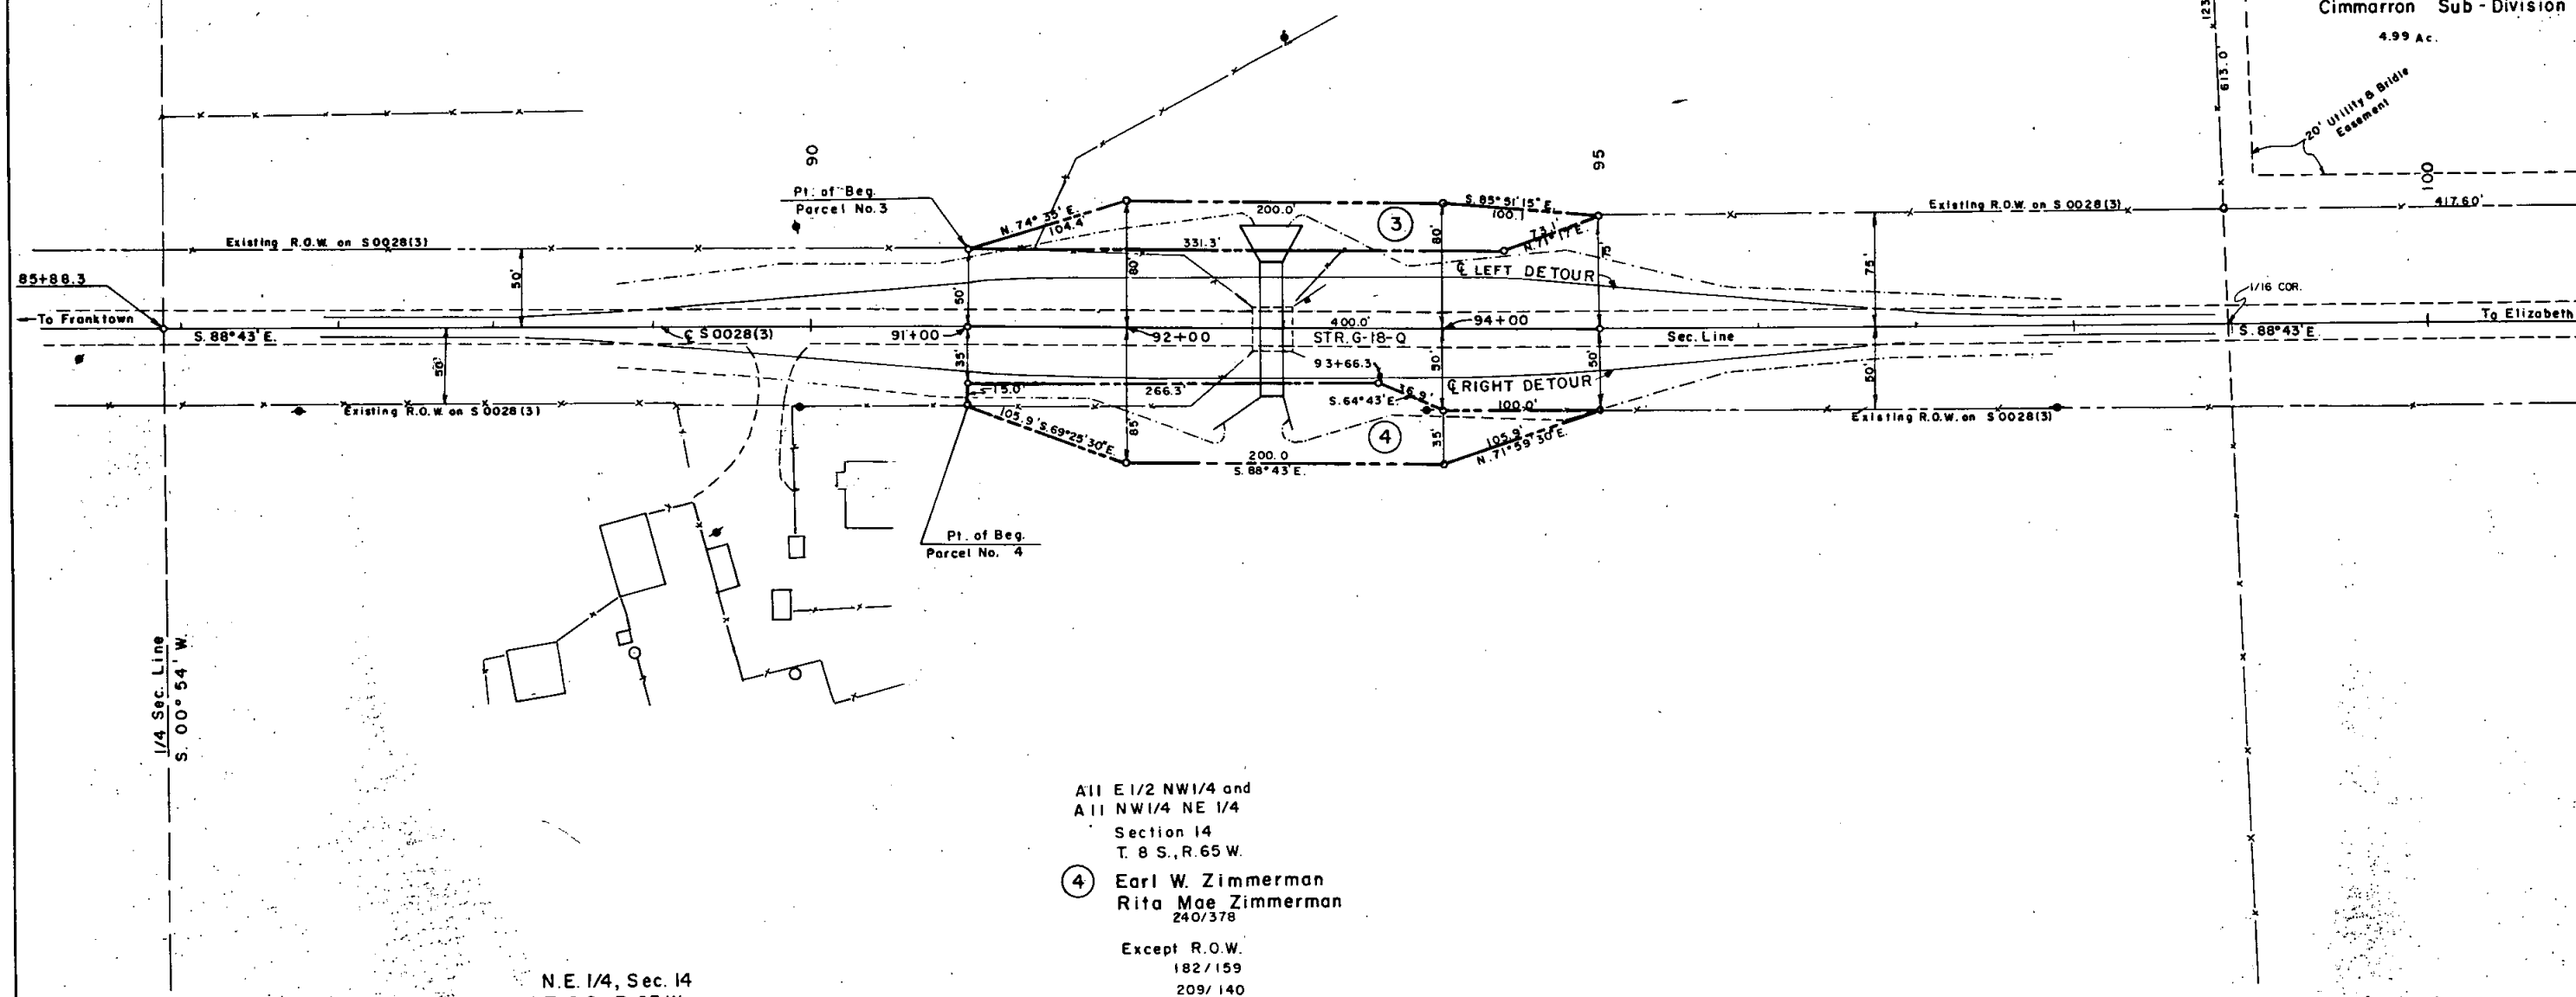


All E 1/2 NW 1/4 and
All NW 1/4 NE 1/4
Section 14
T. 8 S., R. 65 W.
④ Earl W. Zimmerman
Rita Mae Zimmerman
240 / 378
Except R.O.W.
182 / 159
209 / 140

N.E. 1/4, Sec. 14
T. 8 S., R. 65 W.

FEDERAL ROAD REGION NO.	DIVISION	PROJ. NO.	SHEET NO.	TOTAL SHEETS
VIII	COLORADO	RS 0086(15)	5	

RIGHT OF WAY W. of Elizabeth		REVISIONS

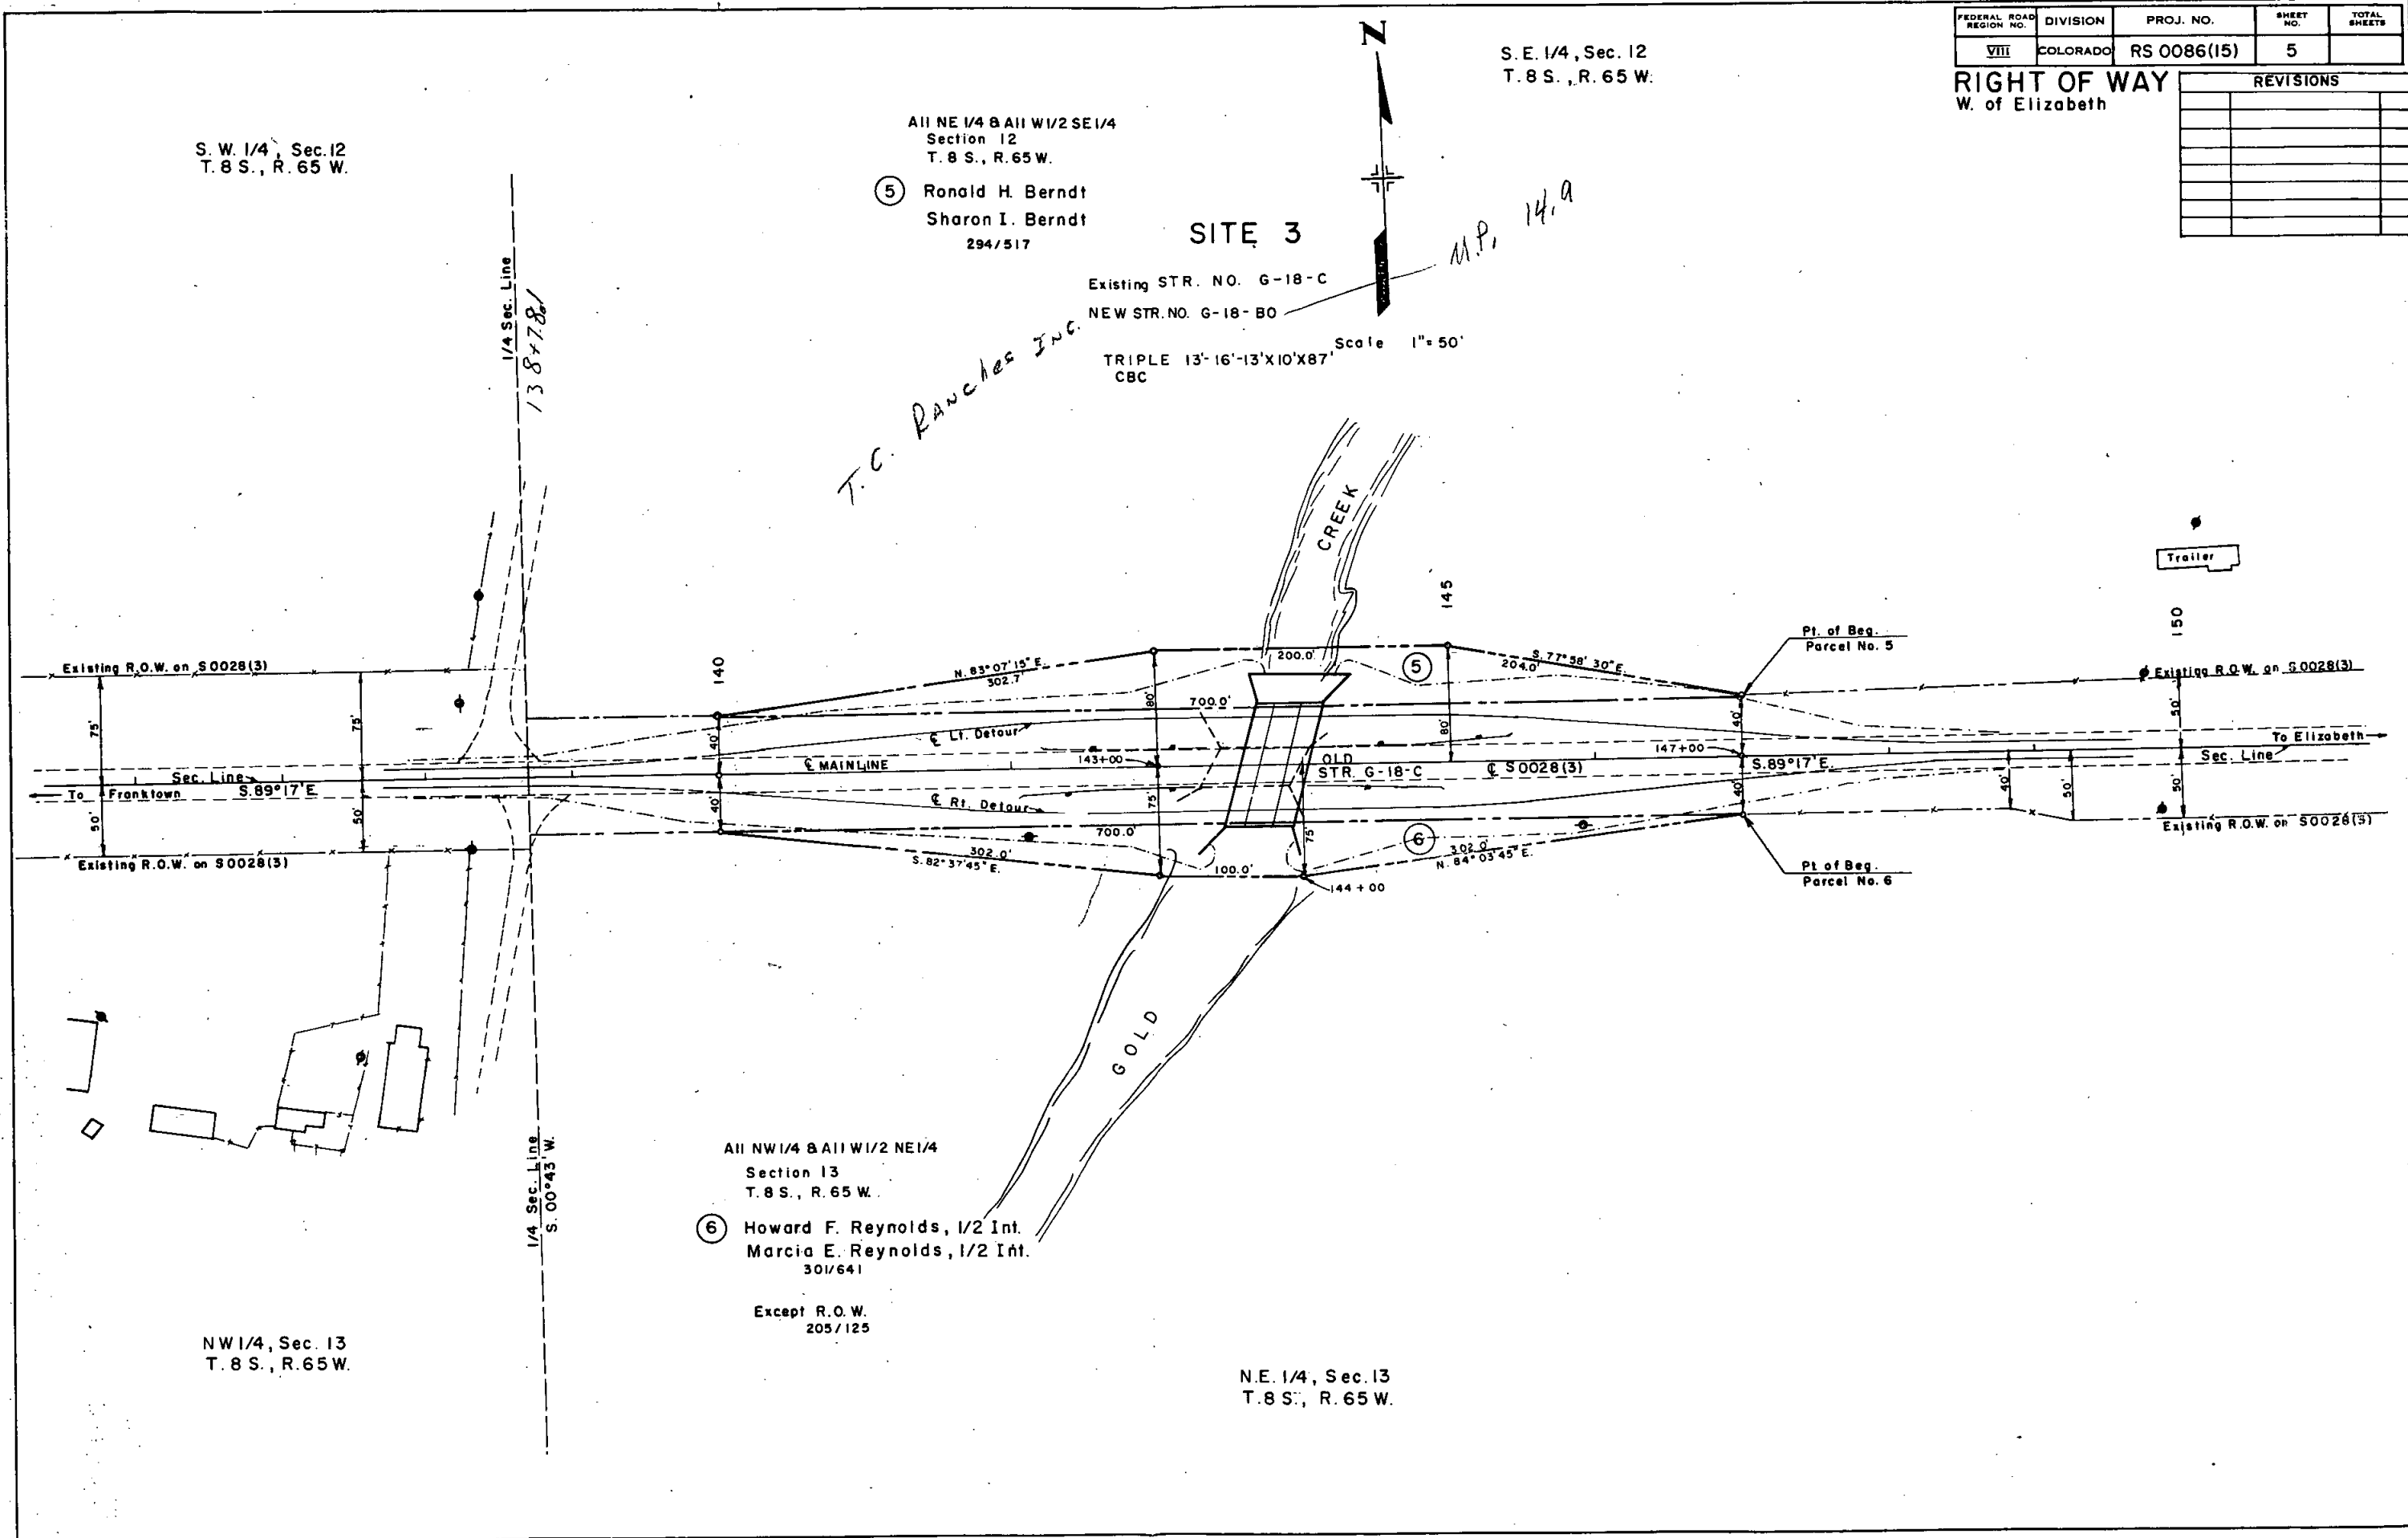

FEDERAL ROAD REGION NO.	DIVISION	PROJ. NO.	SHEET NO.	TOTAL SHEETS
VIII	COLORADO	RS0086(15)	6	6

RIGHT OF WAY
W. of Elizabeth

REVISIONS

T. 8 S., R. 65 W.

SE 1/4 SE 1/4, Section 10
SW 1/4 SW 1/4, Section 11


① Thelma Graeff
Robert O. Graeff

SI/2 SW 1/4, Section 2
SE 1/4 NE 1/4, NE 1/4 SE 1/4, Section 10
NW 1/4, NE 1/2 SW 1/4, SE 1/4 SW 1/4, SW 1/4 SE 1/4, Section 11
Lester Gold, Trustee

NE 1/4, NE 1/2 SE 1/4 and SE 1/4 SE 1/4
Section 11
Highland Estates, Ltd.
Lot 1, Blk. 1
Cimarron Filing 1
Jake F. Spahn et al.
Lot 2, Blk. 1
Cimarron Filing 1
Paul V. Overton
Penny Overton
Lot 1, Blk. 2
Cimarron Filing 1
Wm. H. Fields
Berdean J. Fields

STA. 58+36.0 BEGIN RS0086(15) R.O.W. =
STA. 58 + 36.0 on S0028(3) R.O.W. & CONST.

STA. 147+00 END RS0086(15) R.O.W. =
STA. 147 + 00 on S0028(3) R.O.W. & CONST.

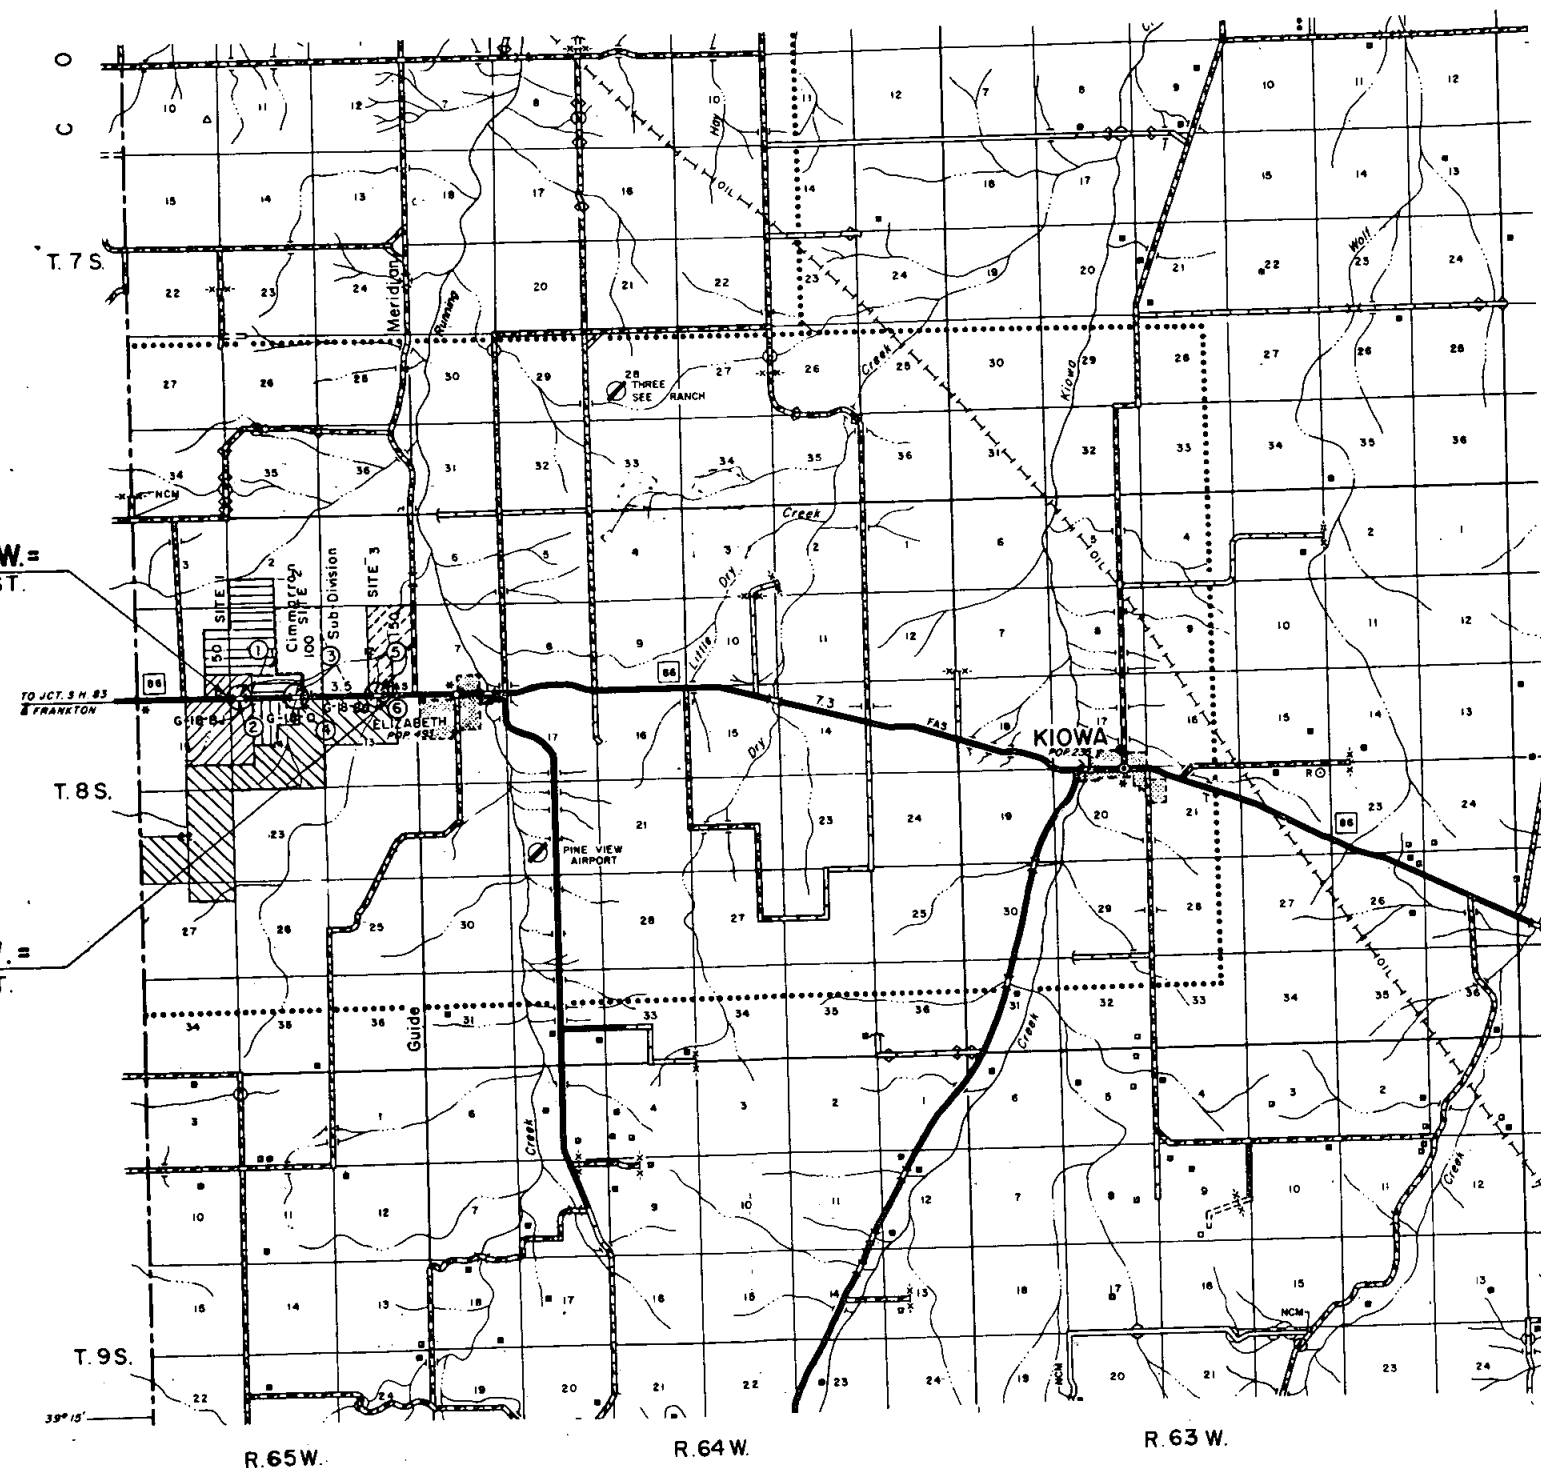

OWNERSHIP MAP

PROJECT NO. RS 0086(15)

Location: West of Elizabeth
ELBERT COUNTY

DATE MAY 1977

SCALE 1" = 1 Mile