

STATE DEPARTMENT OF HIGHWAYS
DIVISION OF HIGHWAYS—STATE OF COLORADO

PLAN AND PROFILE OF PROPOSED

FEDERAL AID PROJECT NO. RS 0141(19)

STATE HIGHWAY NO. 141

SAN MIGUEL COUNTY

RIGHT OF WAY

INDEX OF SHEETS

OUTLINED SET # 1

[illegible]

**RIGHT OF WAY
SLICK ROCK HILL**

[illegible]

SCALE OF ORIGINAL DRAWINGS

PLAN SHEETS	1" = 100'
DETAIL SHEETS	1"
OWNERSHIP MAPS	1" = 500'


ROW LENGTH OF PROJECT = 1775.0'

SCALE OF ORIGINAL DRAWINGS

DETAIL SHEETS 1'

OWNERSHIP MAPS 1" = 500'

ROW LENGTH OF PROJECT = 1775.0'

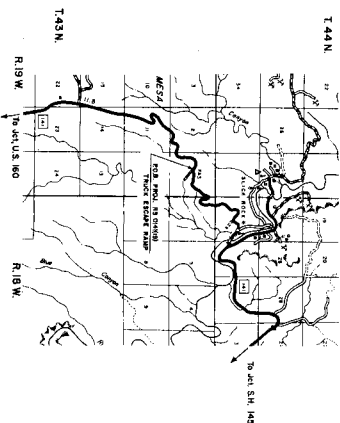

APPROVED: Ed N. H.
CHIEF ENGINEER
DATE 5/1/77



DEPARTMENT OF TRANSPORTATION
FEDERAL HIGHWAY ADMINISTRATION


RIGHT OF WAY

SW 1/4 NW 1/4 SEC. 1
SE 1/4 NW 1/4 SEC. 1
SW 1/4 NE 1/4 SEC. 1



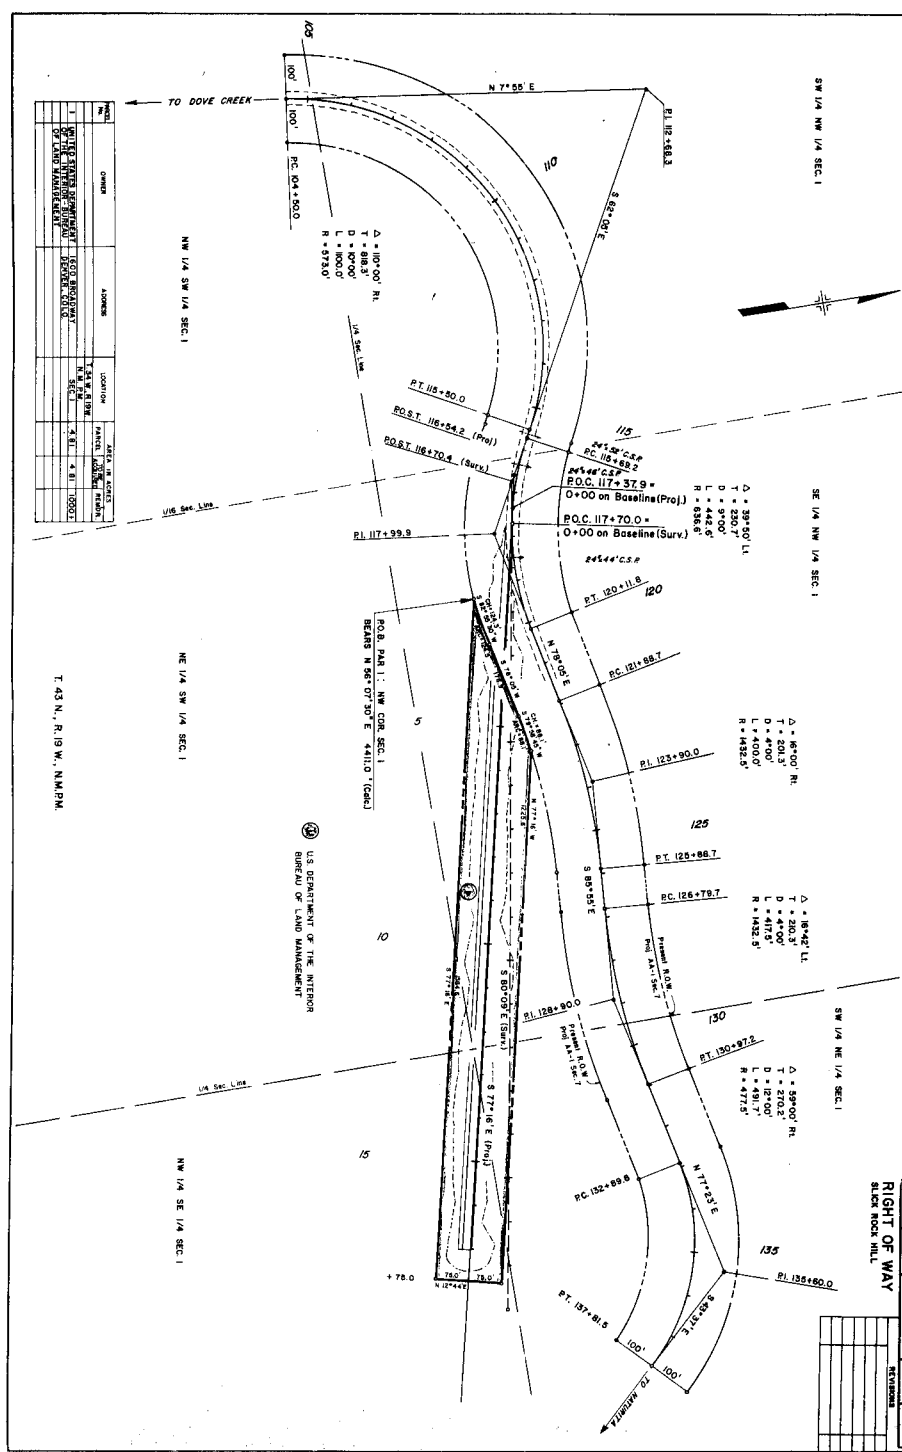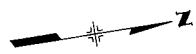



U.S. DEPARTMENT OF THE INTERIOR
BUREAU OF LAND MANAGEMENT

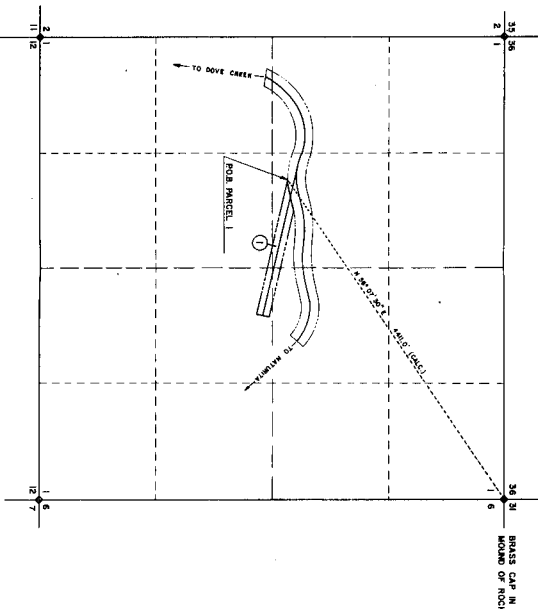

T. 43 N., R. 19 W., N.M.P.M.

OWNERSHIP MAP
FOR THAT PART OF
T. 43 N., R. 19 W., N.M.P.M. SAN MIGUEL COUNTY,
FOR PROJECT RS 014(19)
SCALE: 1" = 5000'

U.S. DEPARTMENT OF THE INTERIOR
BUREAU OF LAND MANAGEMENT

[illegible]