


STATE DEPARTMENT OF HIGHWAYS DIVISION OF HIGHWAYS—STATE OF COLORADO

CONVENTIONAL SIGNS

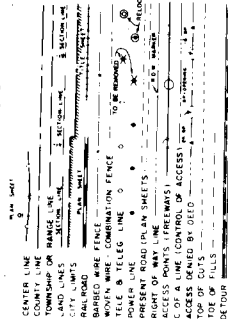

PLAN AND PROFILE OF PROPOSED

FEDERAL AID PROJECT NO. RS 0172 (3)

STATE HIGHWAY NO. 172

**LA PLATA COUNTY
RIGHT OF WAY**

SHEET NO.

2-2A
2-2B
2-2C

RIGHT OF WAY
FURNISH WEST-EAST ROAD

INDEX OF SHEETS

TITLE SHEET
TABULATION OF PROPERTIES
ALIGNMENT PLAN
OWNERSHIP MAP

NOTE:


ALL calculations are made
in the Survey Line.

SCALE OF ORIGINAL DRAWINGS
ON PLAN: 1" = 100'
ON PROFILE: 1" = 20' VERTICAL
GRADE LINE ON PROFILE IS GRADE OF FINISHED ROAD
LENGTH OF PROJECT - 1.850 MILES (R.O.W.)

NOTE:

This Project was Calculated and
Checked By District No. 5.

STA. 244+15 BEGIN R.O.W. RS 0172(3)

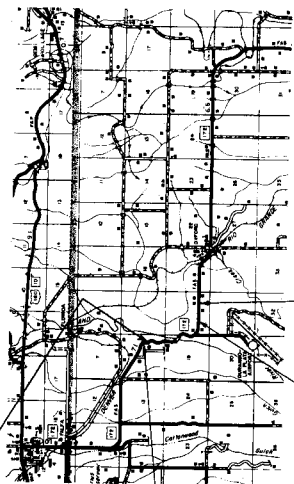

STA. 235+00 BEGIN CONST.
PROJECT RS 0172(3)

STA. 320+00 END CONST.
PROJECT RS 0172(3)


STA. 341+08 END R.O.W. RS 0172(3)

SCALE OF MILES

A.N.T.

"V" FILE


FLORIDA RIVER EAST - TOWARD IGNACIO
RIGHT OF WAY

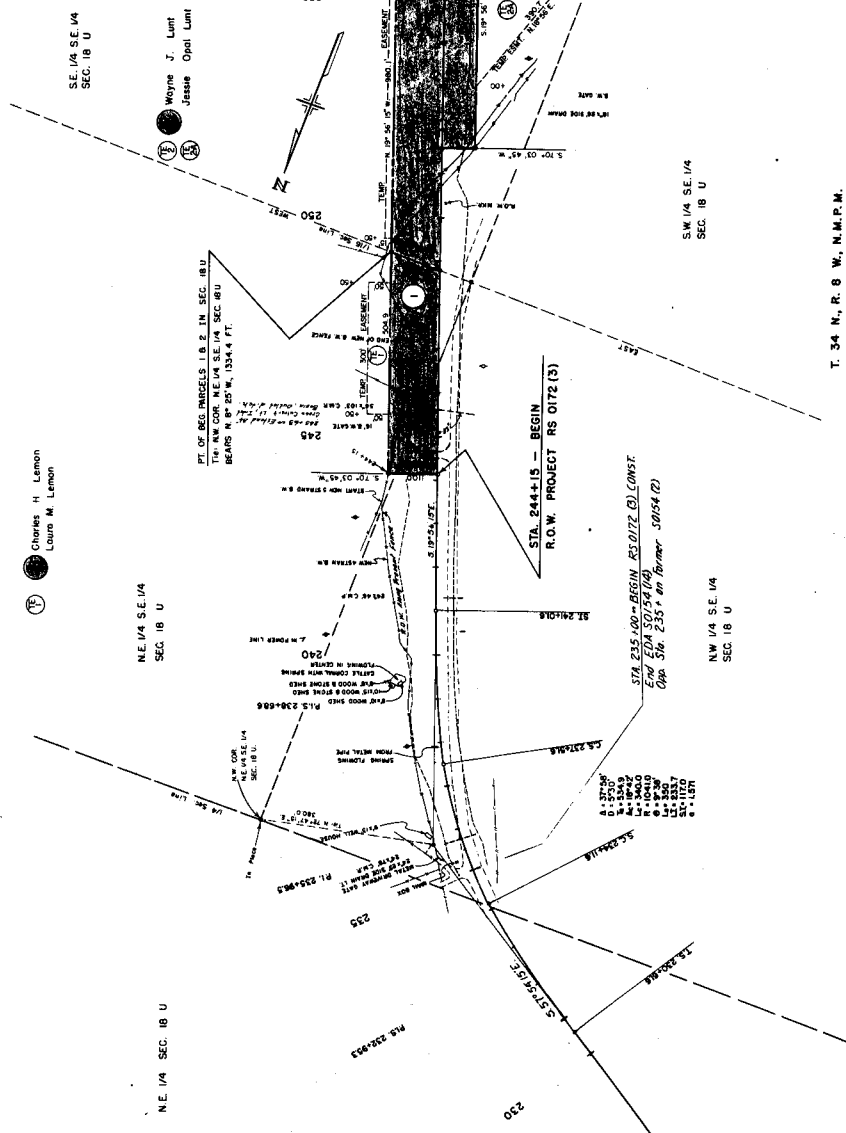[illegible]

T. 34 N., R. 8 W., N.M.P.M.


FEDERAL BILLS REGION NO.	DISTRICT	PROJ. NO.	SERIAL NO.	TOTAL SHEETS
9	COLORADO	RS0172 (3)	4	

FLORIDA RIVER EAST-TOWARD IGNACIO
RIGHT OF WAY

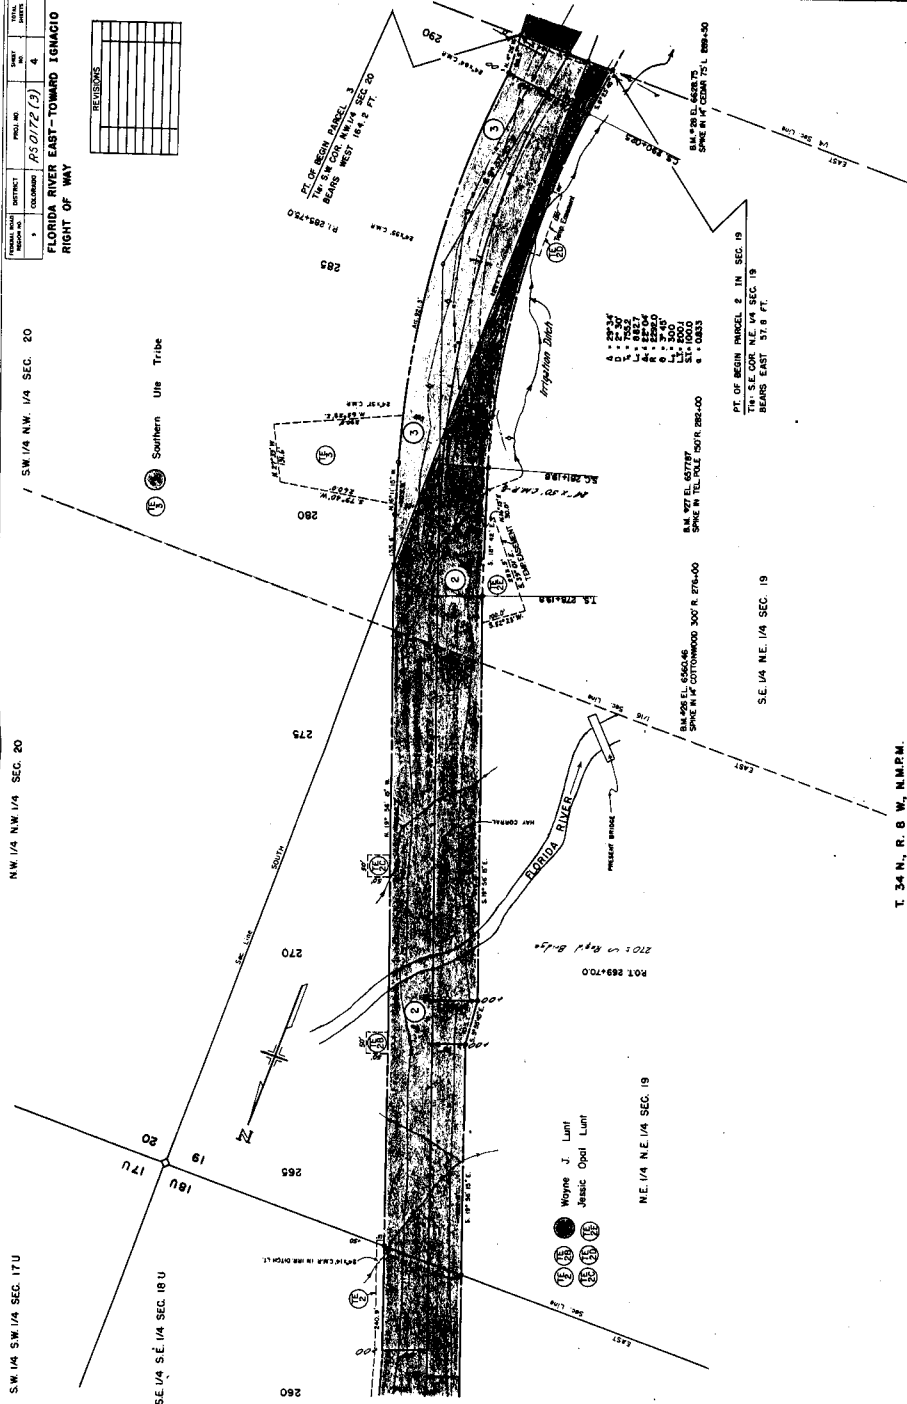
[illegible]

T. 34 N., R. 8 W., N.M.P.M.

REVISIONS			

 

Robert B. McCaw
Mary E. McCaw

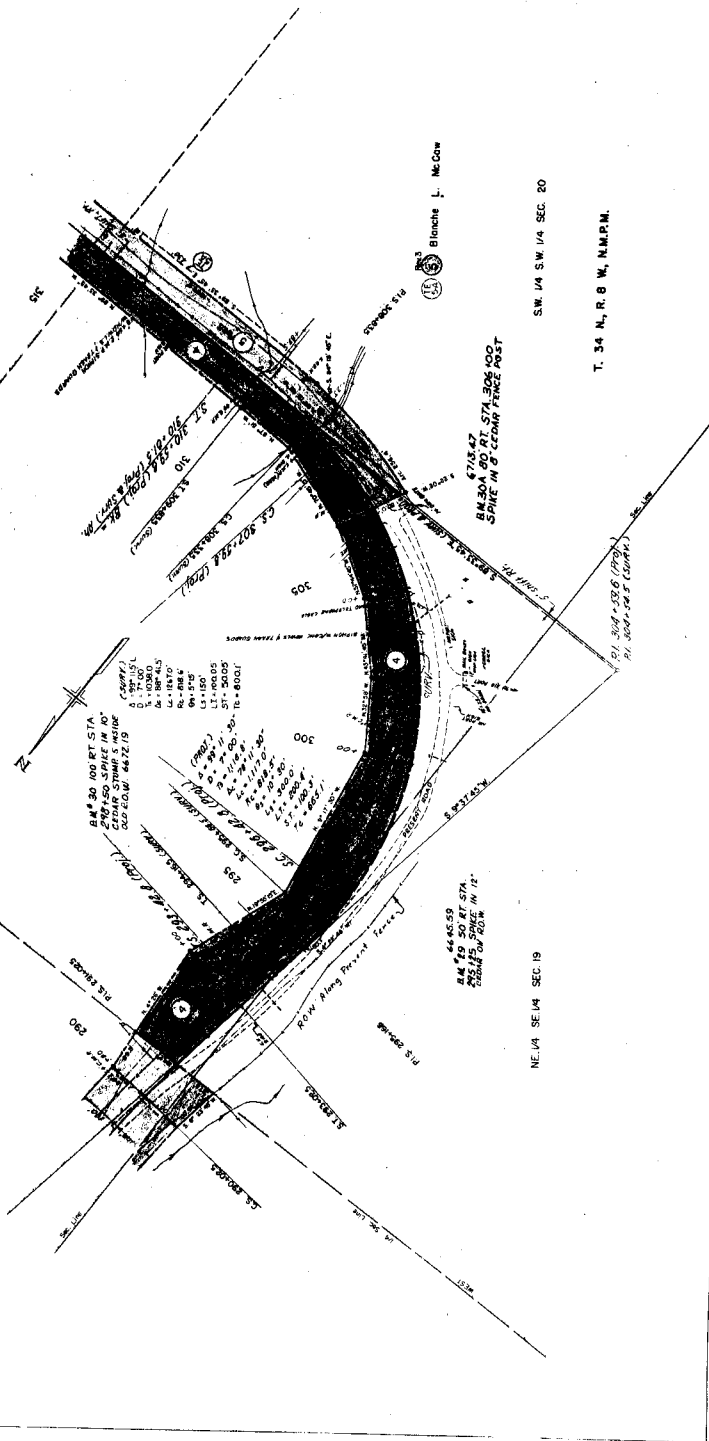

NE. V4 SE. V4 SEC. 19

S.W. 1/4 S.W. 1/4 SEC. 20


T. 34 N., R. 8 W., N.M.P.M.

NE 1/4 SW 1/4 SEC 20

NW 1/4 SE 1/4 SEC 20

Robert B. McGow
 Mary E. McGow

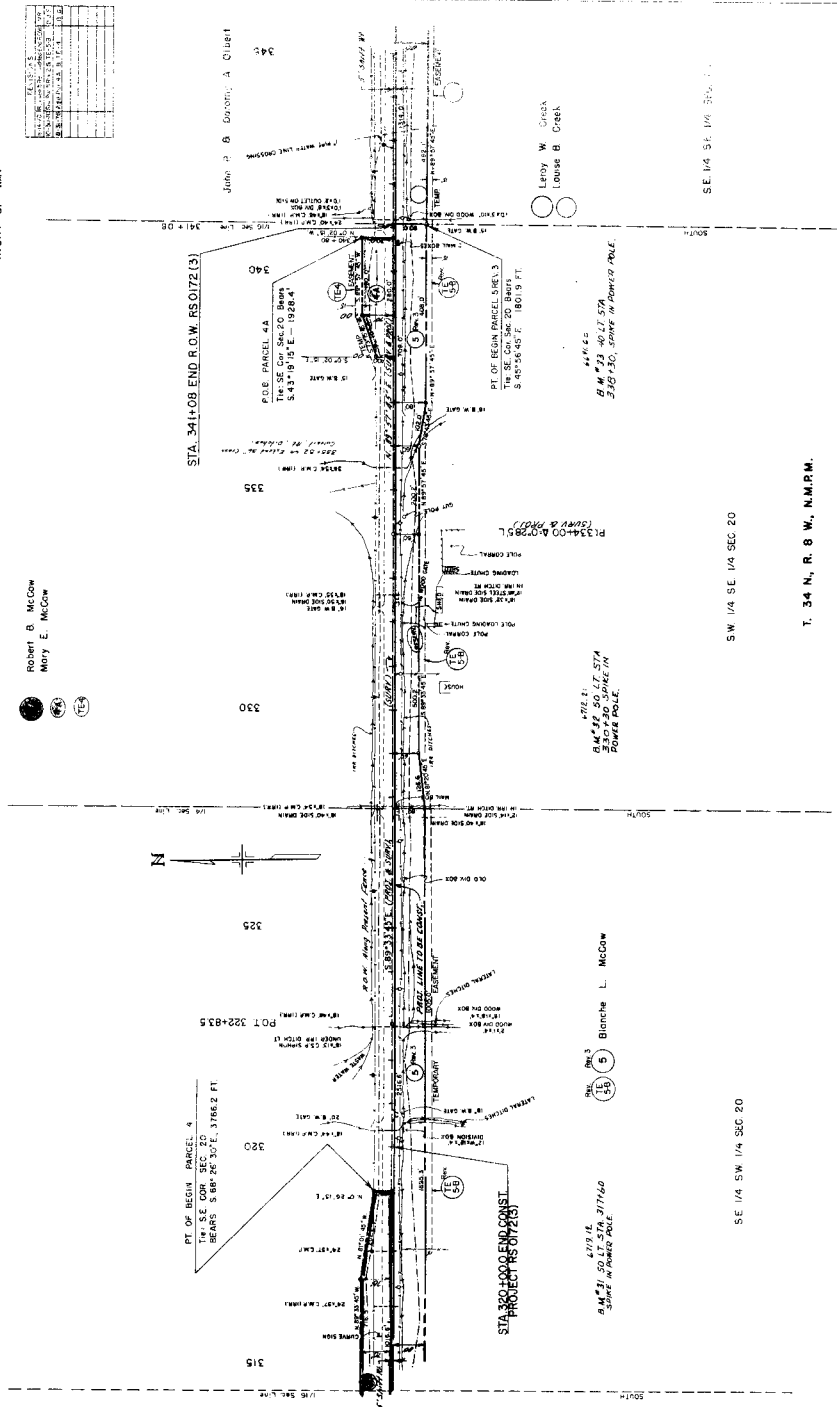

SE 1/4 SW 1/4 SEC 20

SW 1/4 SE 1/4 SEC 20

T. 34 N., R. 8 W., N.M.P.M.

SE 1/4 SW 1/4 SEC 20

PT OF BEGIN. PARCEL 4

Blanche L. McGow




Leroy W. Gresh
 Louise B. Gresh


FLORIDA RIVER - EAST TOWARD IGMACIO
 RIGHT OF WAY


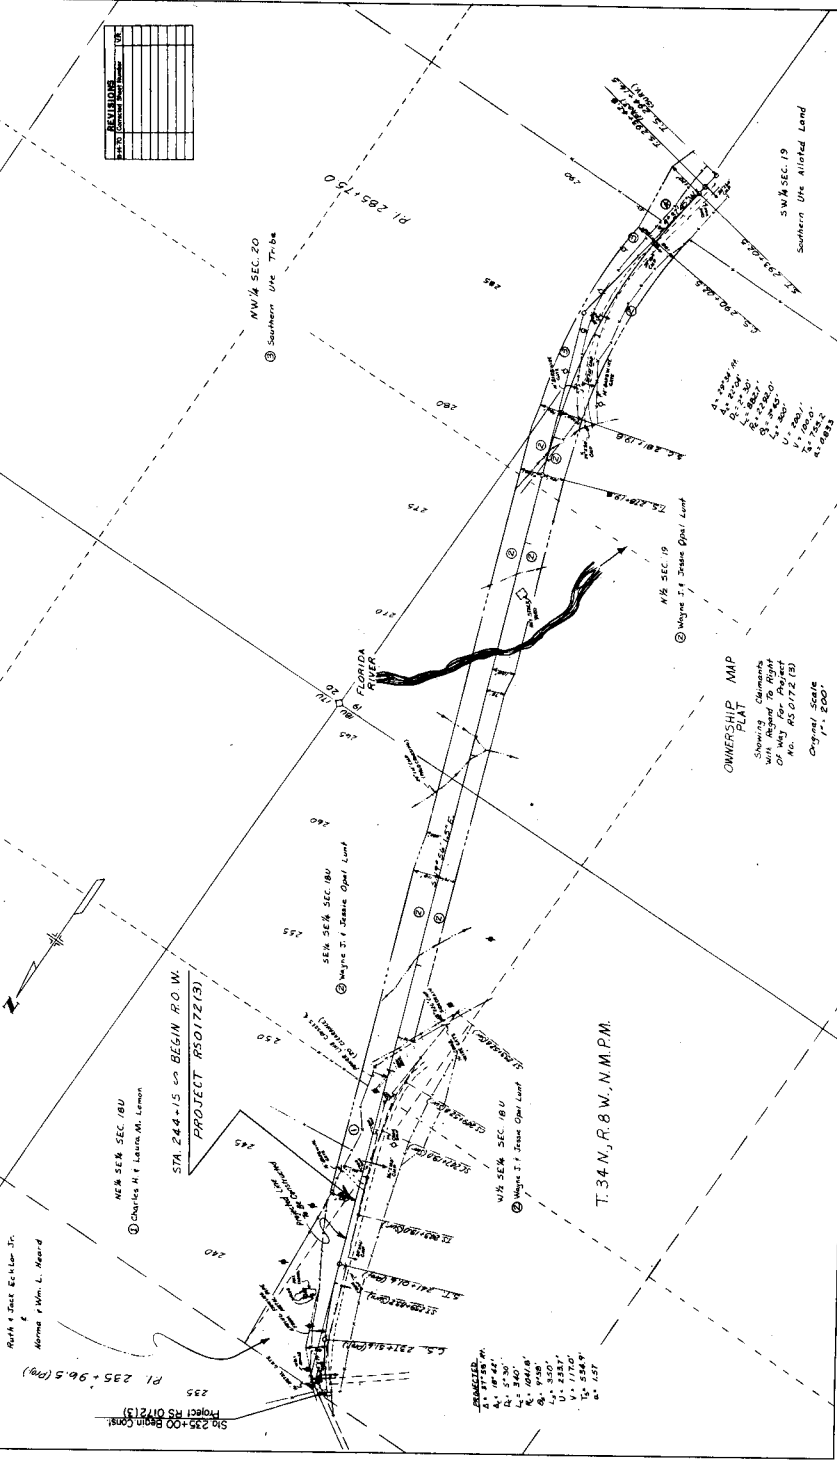


 RIGHT OF WAY



Sta 341+08 End ROW
 Project RS 0172(3)









20 21
 29 28

19 20
 30 29




