

CONVENTIONAL SIGNS

[illegible]

County Line _____ Township or Range Line _____
 Section Line _____ Section _____
 Property or Tract Line _____
 City Limits _____
 Railroad _____
 Existing Road _____
 New Road _____



County Line _____
 Township or Range Line _____
 Section Line _____
 Lead Line _____
 City Limits _____
 Railroad _____
 Lumbering Road _____
 New Road _____


Road Approaches		Center of Section		Center of Section		Center of Section		Center of Section	

INDEX OF SHEETS

1. TITLE SHEET
2. 3-D TABULATION OF PROPERTIES
3-8. PLAN SHEETS
9-11. OWNERSHIP MAPS
12. TOTAL OWNERSHIP MAP

SCALE OF ORIGINAL DRAWINGS
PLAN SHEETS 1" = 100'
DETAIL SHEETS 1" = 200'
OWNERSHIP MAPS 1" = 500'

SCALE OF ORIGINAL DRAWINGS

PLAN SHEETS 1" = 100'


DETAIL SHEETS 1" = 200'

OWNERSHIP MAPS 1" = 500'

ROW LENGTH OF PROJECT : 2.837 MILES

STA. 670+46.46 END R.O.W. PROJ. RS 0172(9)

STA. 520+58.00 BEGIN R.O.W. PROJ. RS 0172(9)

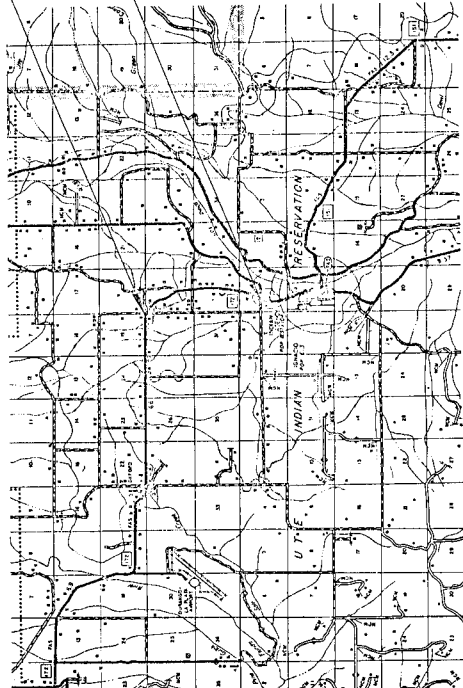

T. 34 N.

T. 33 N.

R. 8 W | R 7 W

25M, 9/80
D.V. 5
Subsec. 79059

[illegible]

~~2-25~~

---	--

[illegible]

RIGHT OF WAY
MAGNACIO - NORTH

PLAN AND PROFILE OF PROPOSED

FEDERAL AID PROJECT NO. RS 0172(9)

STATE HIGHWAY NO. 172

LA PLATA COUNTY

RIGHT OF WAY


INDEX OF SHEETS

1. TITLE SHEET
2. TABULATION OF PROPERTIES
3. PLAN SHEETS
4. OWNERSHIP MAPS
5. TOTAL OWNERSHIP MAP

ROW LENGTH OF PROJECT : 2.837 MILES

STA. 670+46.46 END P.O.V. PROJ. RS 0172(9)

STA. 520+58.00 BEGIN R.O.W. PROJ. RS 0172(9)

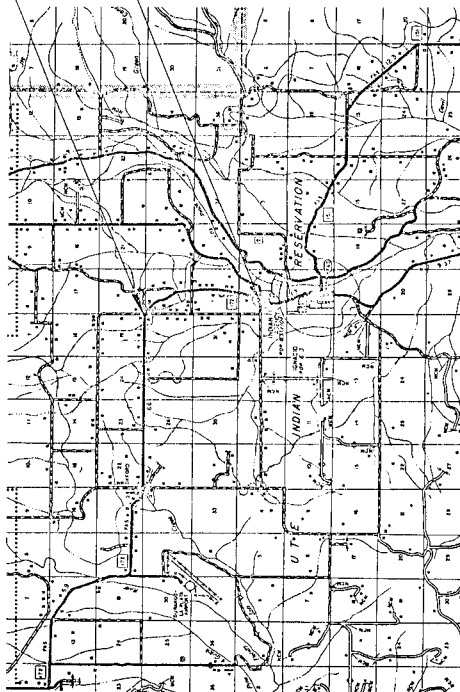

T. 34 N.	
T. 33 N.	

R. 8 W. / R. 7 W.



A

2

Asst. Com.

8

2017

PROVED

Q. 9/20
O. 5
S-3000 79059

R. O. W. TABULATION OF PROPERTIES IN

LA PLATA

COUNTY

S. H. NO. 172

RIGHT OF WAY

IGNACIO - 308'4"


PARCEL NO.	OWNER	ADDRESS	LOCATION	PARCEL	AREA IN ACRES		FARCEL NO.	REMARKS	REVISIONS
					TO BE ACCUMULATED	REMAINDER			
1 Rev-2	Southern the Tribe	Ignacio, Colorado	T. 13 N., R. 7 W. N.M.P.M. E. 1/4 Sec. 5	8.402	3.741	153.2	1 Rev-2		
			T. 13 N., R. 7 W. N.M.P.M. S. 1/4 Sec. 32	3.498	1.435	76.2			
				11.900	5.176				
TE-1A	Southern the Tribe	Ignacio, Colorado	T. 13 N., R. 7 W. N.M.P.M. Rev.	0.061			TE-1A	Irrigation ditch relocation.	
TE-1B	Southern the Tribe	Ignacio, Colorado	T. 13 N., R. 7 W. N.M.P.M. E. 1/4 Sec. 5	1.907			TE-1B	Irrigation ditch relocation.	
			T. 13 N., R. 7 W. N.M.P.M. S. 1/4 Sec. 32	0.211					
				2.118					
			T. 13 N., R. 7 W. N.M.P.M.						
TE-1C	Southern the Tribe	Ignacio, Colorado	S. 1/4 Sec. 32	0.188			TE-1C	Irrigation ditch relocation.	
TE-1D	Southern the Tribe	Ignacio, Colorado	S. 1/4 Sec. 32	0.810			TE-1D	Road approach.	
2	Edward Howe	Ignacio, Colorado	S. 1/4 Sec. 32	1.432	0.909	39.2	2		
TE-2	Edward Howe	Ignacio, Colorado	S. 1/4 Sec. 32	1.056			TE-2	Realignment of road approach.	
3	Matilda Romero	Ignacio, Colorado	S. 1/4 Sec. 32	0.706	0.352	6.6	3		

R. O. W. TABULATION OF PROPERTIES IN

LA PLATA

COUNTY

S. H. NO.

172

RIGHT OF WAY

TO: CTO NORTH

PARCEL NO.	OWNER	ADDRESS	LOCATION	AREA IN ACRES		PARCEL NO.	REMARKS	DATE
				PARCEL	REMAINDER			
			T. 24 N., R. 7 W. N.M.P. 35					
TE-7A	Fred B. Robinson and Velma Robinson	54 Co. Rd. 320 Ignacio, Colorado	E½ NW¼, Sec. 32	0.099		TE-7A	Irrigation ditch relocation.	
TE-7B	Fred B. Robinson and Velma Robinson	54 Co. Rd. 320 Ignacio, Colorado	E½ NW¼, Sec. 32	0.482		TE-7B	Irrigation ditch relocation.	
PE-7A	Fred B. Robinson and Velma Robinson	54 Co. Rd. 320 Ignacio, Colorado	NW¼ NW¼, Sec. 32	0.179		PE-7A	Assigned to Pine River Indian Irrigation Project (ditch relocation).	
8	Christine Curbair Gomez	13224 S.H. 172 Ignacio, Colorado	SW¼ NW¼, Sec. 32	0.471	0.348 2	8		
TE-8	Christine Curbair Gomez	13224 S.H. 172 Ignacio, Colorado	SW¼ NW¼, Sec. 32	0.19		TE-8	Irrigation ditch relocation.	
9	Elia H. William; Beile H. William; Morgan H. William; Margaret H. William; Woodrow H. William	Ignacio, Colorado	NW¼ NW¼, Sec. 32	2.021	0.919 See Par. 6	9		
TE-9	Elia H. William; Beile H. William; Morgan H. William; Margaret H. William; Woodrow H. William	Ignacio, Colorado	NW¼ NW¼, Sec. 32	0.80		TE-9	Irrigation ditch relocation.	
10	Leslie Lee Patrick Norma Jean Patrick	Ignacio, Colorado	SE¼ SW¼, Sec. 29	1.852	0.675 38	10		

R.O.W.	TABULATION OF PROPERTIES IN	LA PLATA	COUNTY	S.H. NO.	172
--------	-----------------------------	----------	--------	----------	-----

S. H. NO. 172

COUNTRY

LA PLATA

R.O.W. TABULATION OF PROPERTIES IN

R. O. W.

PARCEL NO.	OWNER	ADDRESS	LOCATION	AREA IN ACRES		ACRES REASSIGNED	REMARKS	DATE
				PARCEL	LEFT			
			T-34 N., R-7 W. N.M.P.M.				5/12/81 Chg. Par. 12A to TE-11A, DE-11, 12A, CD	
							9/25/81 Chg. TE-10 to BR	
TE-10	Leslie Lee Patrick Norma Jean Patrick	Ignacio, Colorado	S½ SW¼, Sec. 29	0.587			Irrigation ditch relocation.	
11	Leslie Lee Patrick; Mary E. Patrick Mary Eleanor Stambery	Ignacio, Colorado	W½ SE¼, Sec. 29	1.923	0.601	72 ±	11	
TE-11	Leslie Lee Patrick Mary E. Patrick Mary Eleanor Stambery	Ignacio, Colorado	W½ SE¼, Sec. 29	0.83			Easement for de-tour.	
TE-11A	Same as above.	Ignacio, Colorado	W½ SE¼, Sec. 29	0.048			Temporary approach onto detour.	
12	Frank Earl Ainsworth	710 S. Alton Way, Apt. 12-D Denver, Colorado 80213	SE¼ SW¼, Sec. 29	2.970	1.675	64.3	9.4 ±	12
12-A	Deleted							12-A Deleted
TE-12A	Frank Earl Ainsworth	710 S. Alton Way, Apt. 12-D Denver, Colorado 80213	NE¼ SW¼, Sec. 29	0.765	0.765			TE-12A Archeological Site.
TE-12	Frank Earl Ainsworth	710 S. Alton Way, Apt. 12-D Denver, Colorado 80213	NE¼ SW¼, Sec. 29	0.128				TE-12 Easement for de-tour.
13	A. Don Oliver and Yvonne Oliver	Ignacio, Colorado	SE¼ NW¼, Sec. 29	1.855	0.645	—	4.8 ±	13

R.O.W. TABULATION OF PROPERTIES IN LA PLATA COUNTY S.H. NO. 172

RIGHT OF WAY

PROJECT NO. RS 0172(19) 172


PARCEL NO.	OWNER	ADDRESS	LOCATION	PARCEL NO.	AREA IN ACRES		REMARKS	REVISIONS
					ASSUMED	MEASURED		
			E. 34 N., R. 7 W. N.N.P.M.					5/12/81 CHG. DATE: S 2-REV. 14, 5-80 15-16. Rev. Par. 20
14	William E. Ryberg and Linda C. Ryberg	185 Co. Rd. 509, Rt. 1 Ignacio, Colorado 81137	SE 1/4 NW 1/4, Sec. 29	0.732	0.264	—	2.5 = 14	
15	Michael Waite and Francis Waite	Ignacio, Colorado	NE 1/4 NW 1/4, Sec. 29	0.320	0.207	—	2.2 = 15	
16	Belamirio A. Gallegos Ernestine Gallegos	Ignacio, Colorado	NW 1/4 NW 1/4, Sec. 29	1.219	0.418	—	10 = 16	
TE-16	Same as above.	Ignacio, Colorado	NW 1/4 NW 1/4, Sec. 29	0.057				TE-16 Replace existing syphon under road.
17 Rev.	Frank Earl Ainsworth	710 S. Alton Way, Apt. 12-D Denver, Colorado 80213	NW 1/4 NW 1/4, Sec. 29	1.854	1.202	63.8 =	17 Rev.	
TE-17	Frank Earl Ainsworth	710 S. Alton Way, Apt. 12-D Denver, Colorado 80213	NW 1/4 NW 1/4, Sec. 29	0.437				TE-17 Irrigation ditch relocation.
18 Rev.	Janice E. James	Ignacio, Colorado	NE 1/4 NW 1/4, Sec. 30	0.758	0.418	—	79 = 18 Rev.	
TE-18	Janice E. James	Ignacio, Colorado	NE 1/4 NW 1/4, Sec. 30	0.304				TE-18 Irrigation ditch relocation.
19	Frank Earl Ainsworth	710 S. Alton Way, Apt. 12-D Denver, CO 80213	NW 1/4 NW 1/4, Sec. 29	0.297	0.089	See Par. 17	19	
20 Rev.	Janice E. James	Ignacio, Colorado	NE 1/4 NW 1/4, Sec. 30	0.291	0.074	See Par. 18 Rev.	20 Rev.	

PROJECT NO.	DIVISION	PROJ. NO.	DATE

NE 1/4 NW 1/4 SEC. 3

SW 1/4 NW 1/4 SEC. 5

T. 33 N., R. 7 W., N.M.P.M.

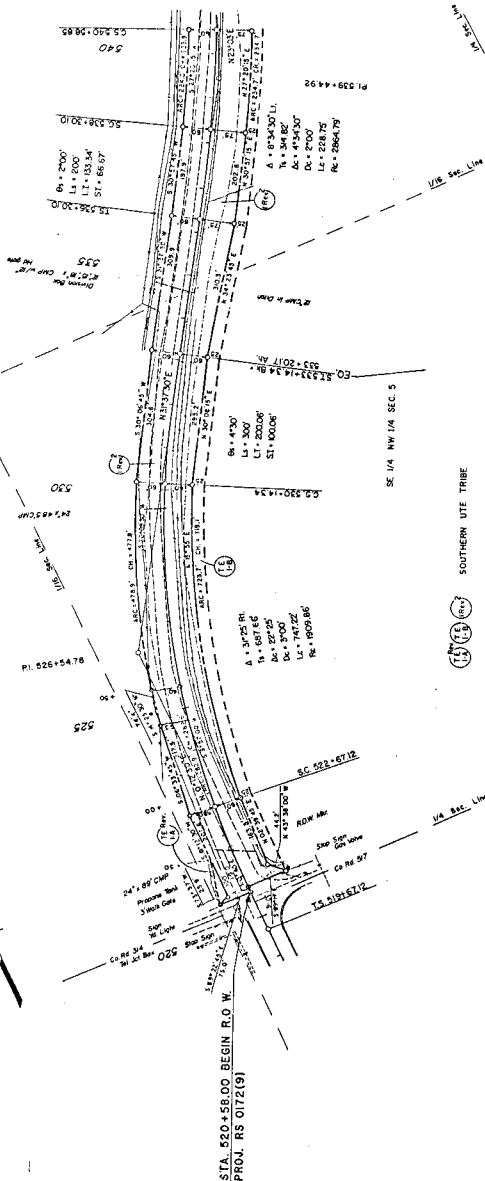

RIGHT OF WAY
UNACIO - NORTH

NE 1/4 NW 1/4 SEC. 32

SE 1/4 NW 1/4 SEC. 32

NE 1/4 SW 1/4 SEC. 32



FRED B. and VELMA ROBINSON

FAIR FIELDS FARM INC.
A COLO CORP.

600
ROW NW

595

590

585

580

575

570

ROW NW
OUT F. ROW
ROW NW

ROW NW
OUT F. ROW
ROW NW

ROW NW
OUT F. ROW
ROW NW

ELLA H. WILLIAM
BELLE K. WILLIAM
MORGAN H. WILLIAM
MARGARET H. WILLIAM
WOODROW H. WILLIAM

CHRISTINE CUTWRIGHT GOMEZ

SOUTHERN UTE TRIBE

NW 1/4 NE 1/4 SEC. 32

SW 1/4 NE 1/4 SEC. 32

NW 1/4 SE 1/4 SEC. 32

T. 34 N., R. 7 W., N.M.P.M.

T. 34 N., R. 7 W., N.M.P.M.

[illegible]

RIGHT OF WAY


GNACIO - NORTH

NE 1/4 NE 1/4 SEC. 30

NW 1/4 NW 1/4 SEC. 29


20) (18) JANICE E. JAMES

FRANK EARL AINSWORTH

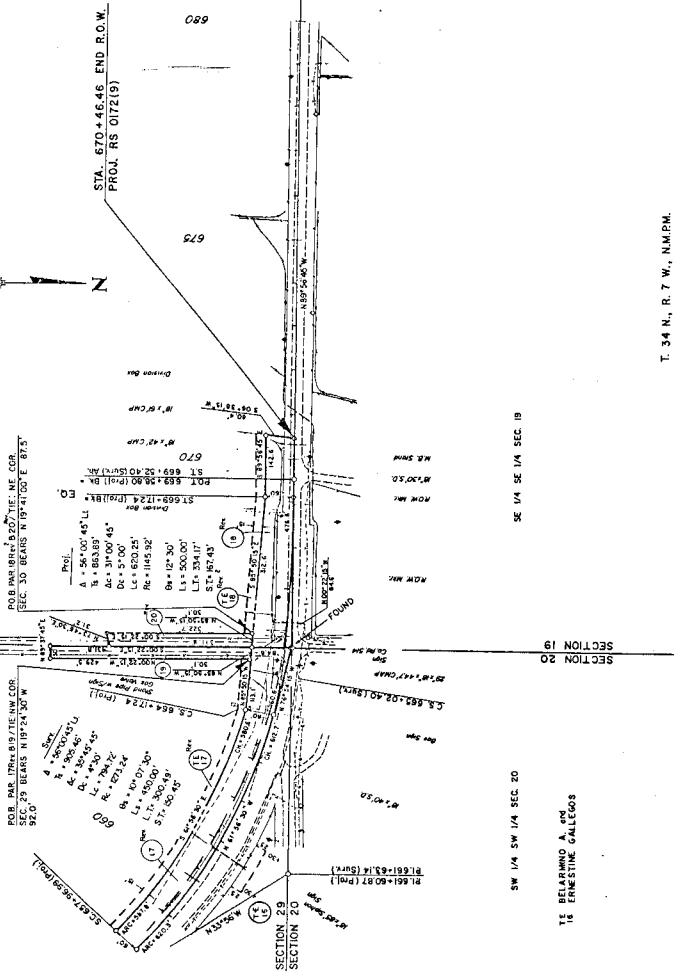

T. 34 N., R. 7 W., N.M.P.M.


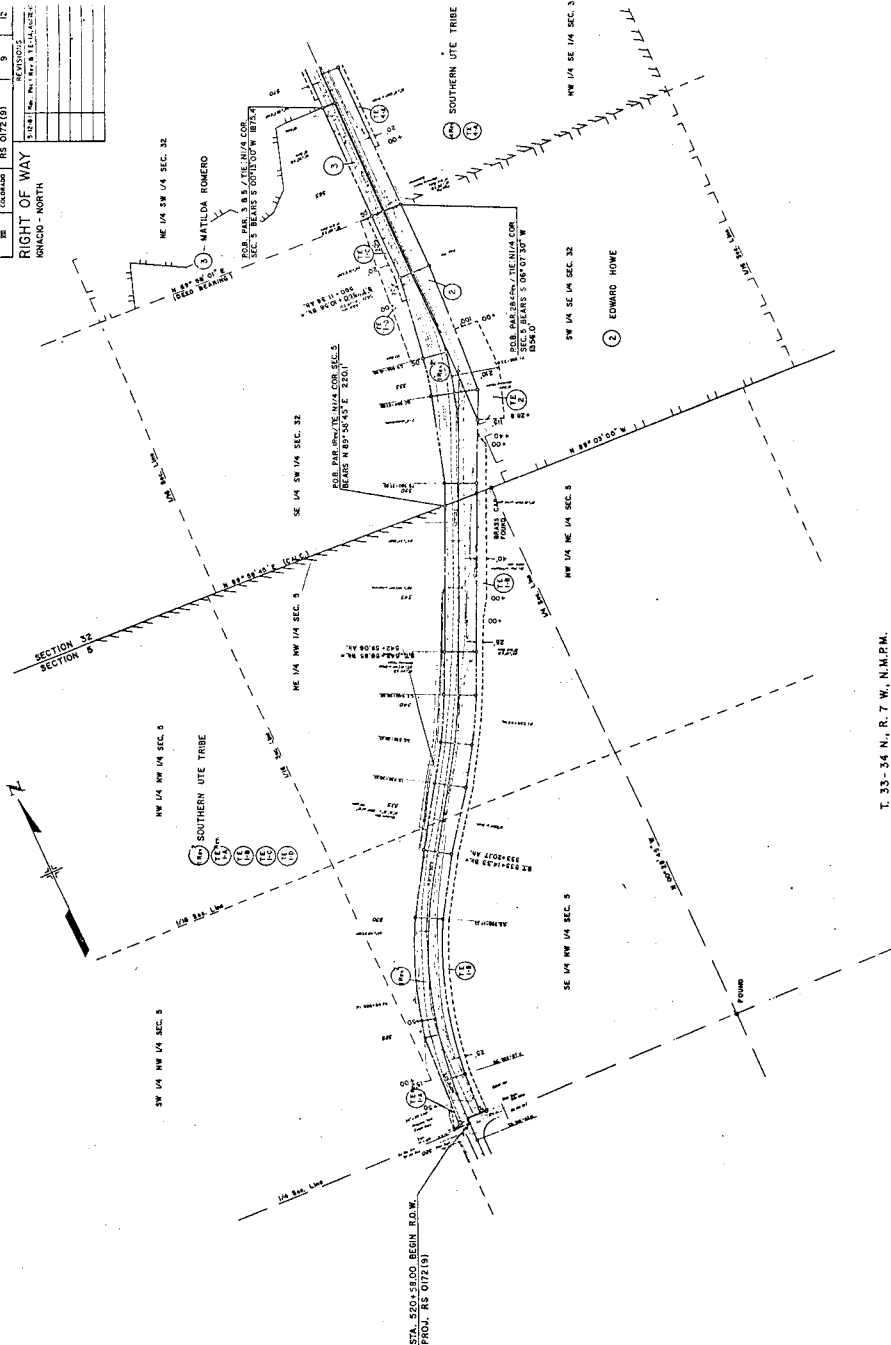


PROJECT NO.	DIVISION	COLORADO	REVISIONS	TOTAL SHEETS	SHEET NO.
RS 0172(9)				10	12

RIGHT OF WAY

BENNAICHO - NORTH

P-18-BL C&G-TA W/ TC-12A, A&M TC-10
 S-28-SB C&G-TA TC-10 B PE-10
 P-18-BL C&G-TA A&M PE-7A

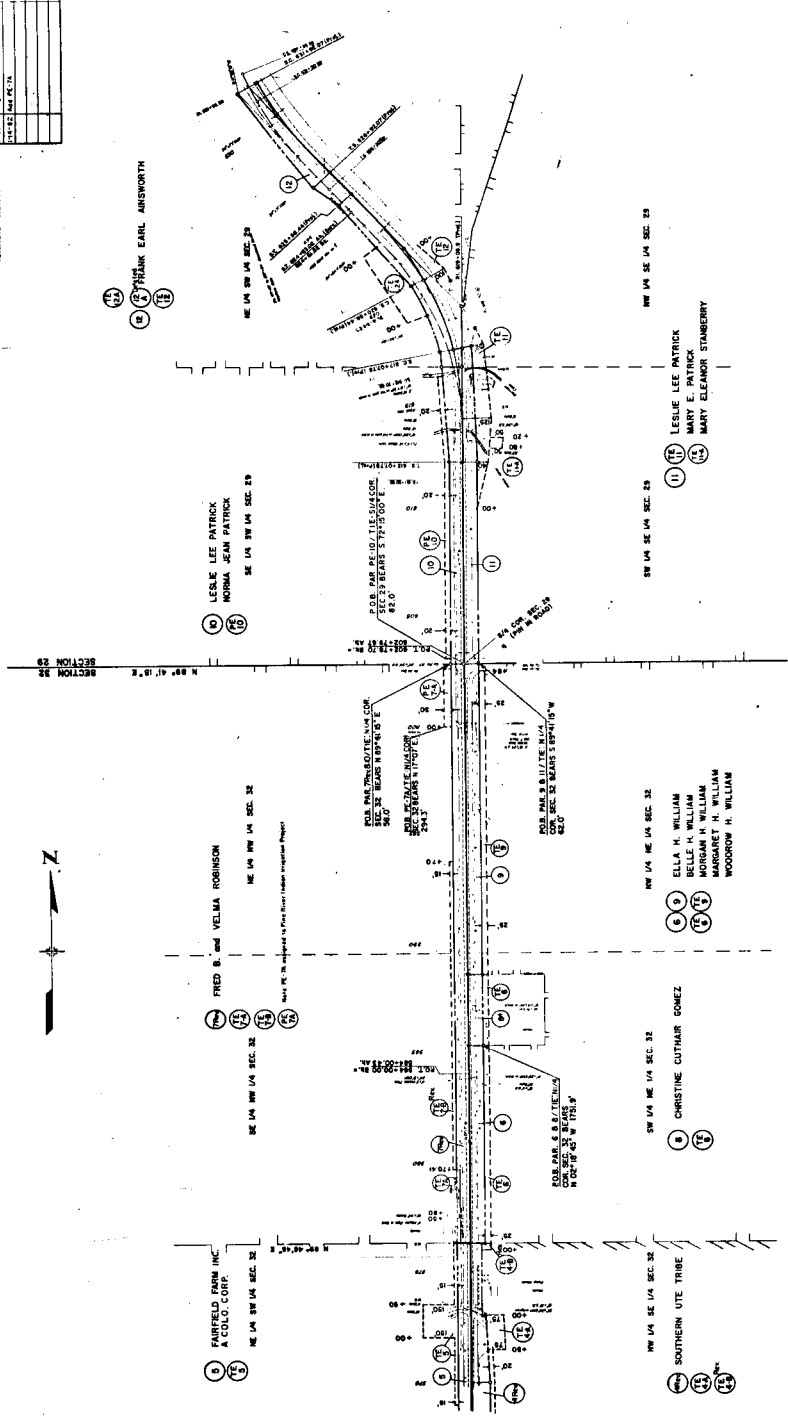


