


CONVENTIONAL SIGNS

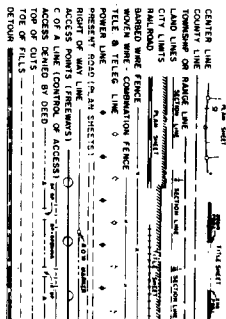

DEPARTMENT OF HIGHWAYS
STATE OF COLORADO
PLAN AND PROFILE OF PROPOSED
FEDERAL AID PROJECT NO. S 0069 (2)
STATE HIGHWAY NO. 27
EL PASO COUNTY

SET NO 2

PROJECT NO.	DATE
S0069 (2)	

RIGHT OF WAY ACT 34 AND 27 B. REVISED

SHEET NO.

INDEX OF SHEETS


- 1 TITLE SHEET
- 2 TABULATION OF PROPERTIES
- 3, 4 & 5 PLAN AND PROFILE SHEETS

DATE	REVISION

SCALE OF HORIZONTAL DISTANCES
ON MAP 1" = 100' HORIZONTAL
ON PROFILE 1" = 10' VERTICAL
GRADE LINE ON PROFILE IS SHOWN AS GRADE OF FINISHED ROAD
VERTICAL CURVE DATA: 1983.4 FT. - 0.300 MI.
VERTICAL CURVE DATA: 1983.4 FT. - 0.300 MI.

STA. 0+00 BEGIN R.O.W. S0069(2) -
1218 Rt. 514 798.5 on Ft. 002-2 (182)

"UNCOLORED" SET

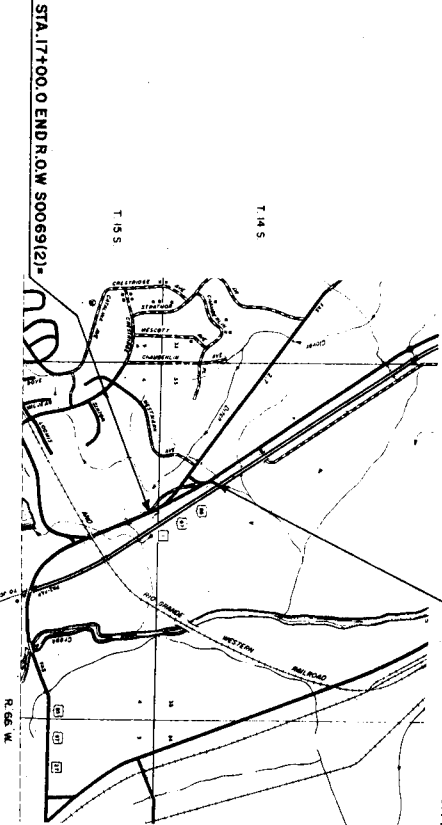

STA. 17+00.0 END R.O.W. S0069(2) -

R. O. W. TABULATION OF PROPERTIES IN EL PASO COUNTY S.H.No. 27 PROJ. S006912

PROJECT NO.	S006912
DATE	5/08/20
REVISIONS	2

RIGHT OF WAY ACT SH 27 & 30-02-016

PARCEL NO.	OWNER	ADDRESS	LOCATION	AREA IN ACRES			PURCHASE DATA				REMARKS
				PARCEL	TOTAL	REMAINDER	LAND	IMPROV'TS	DAMAGE	MISC.	
			T14S, R66W								
1162	THE SINTON DAIRY FARM CO.		Part of 1/2 of SW 1/4 Sec. 32	2.103	1.943						
1163	THE SINTON DAIRY FARM CO.		Part of SW 1/4 Sec. 33	2.214	1.668						
			Part of SW 1/4 Sec. 33	0.146	0.146						
			Part of SW 1/4 Sec. 33	2.362	1.616						
1164	DELETED										
			T14S, R66W								
TE 1	THE SINTON DAIRY FARM CO.		SW 1/4 Sec. 33	2.181	2.181						
TE 2	THE SINTON DAIRY FARM CO.		NW 1/4 Sec. 4	1.168	1.168						


SW 1/4 SEC. 33
T. 14 S., R. 66 W.





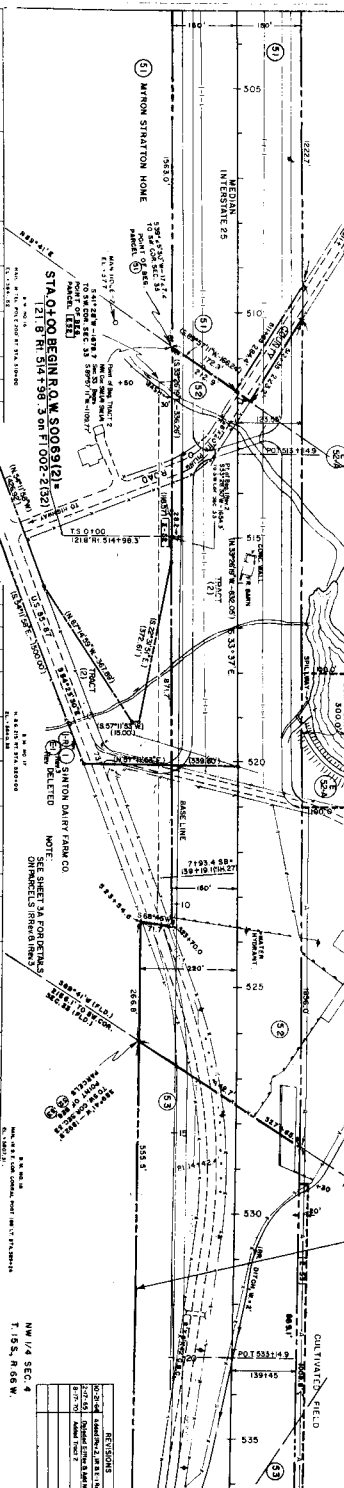

NW 1/4 SEC. 4
T. 15 S., R. 66 W.

NOTE: DO NOT SCALE

