
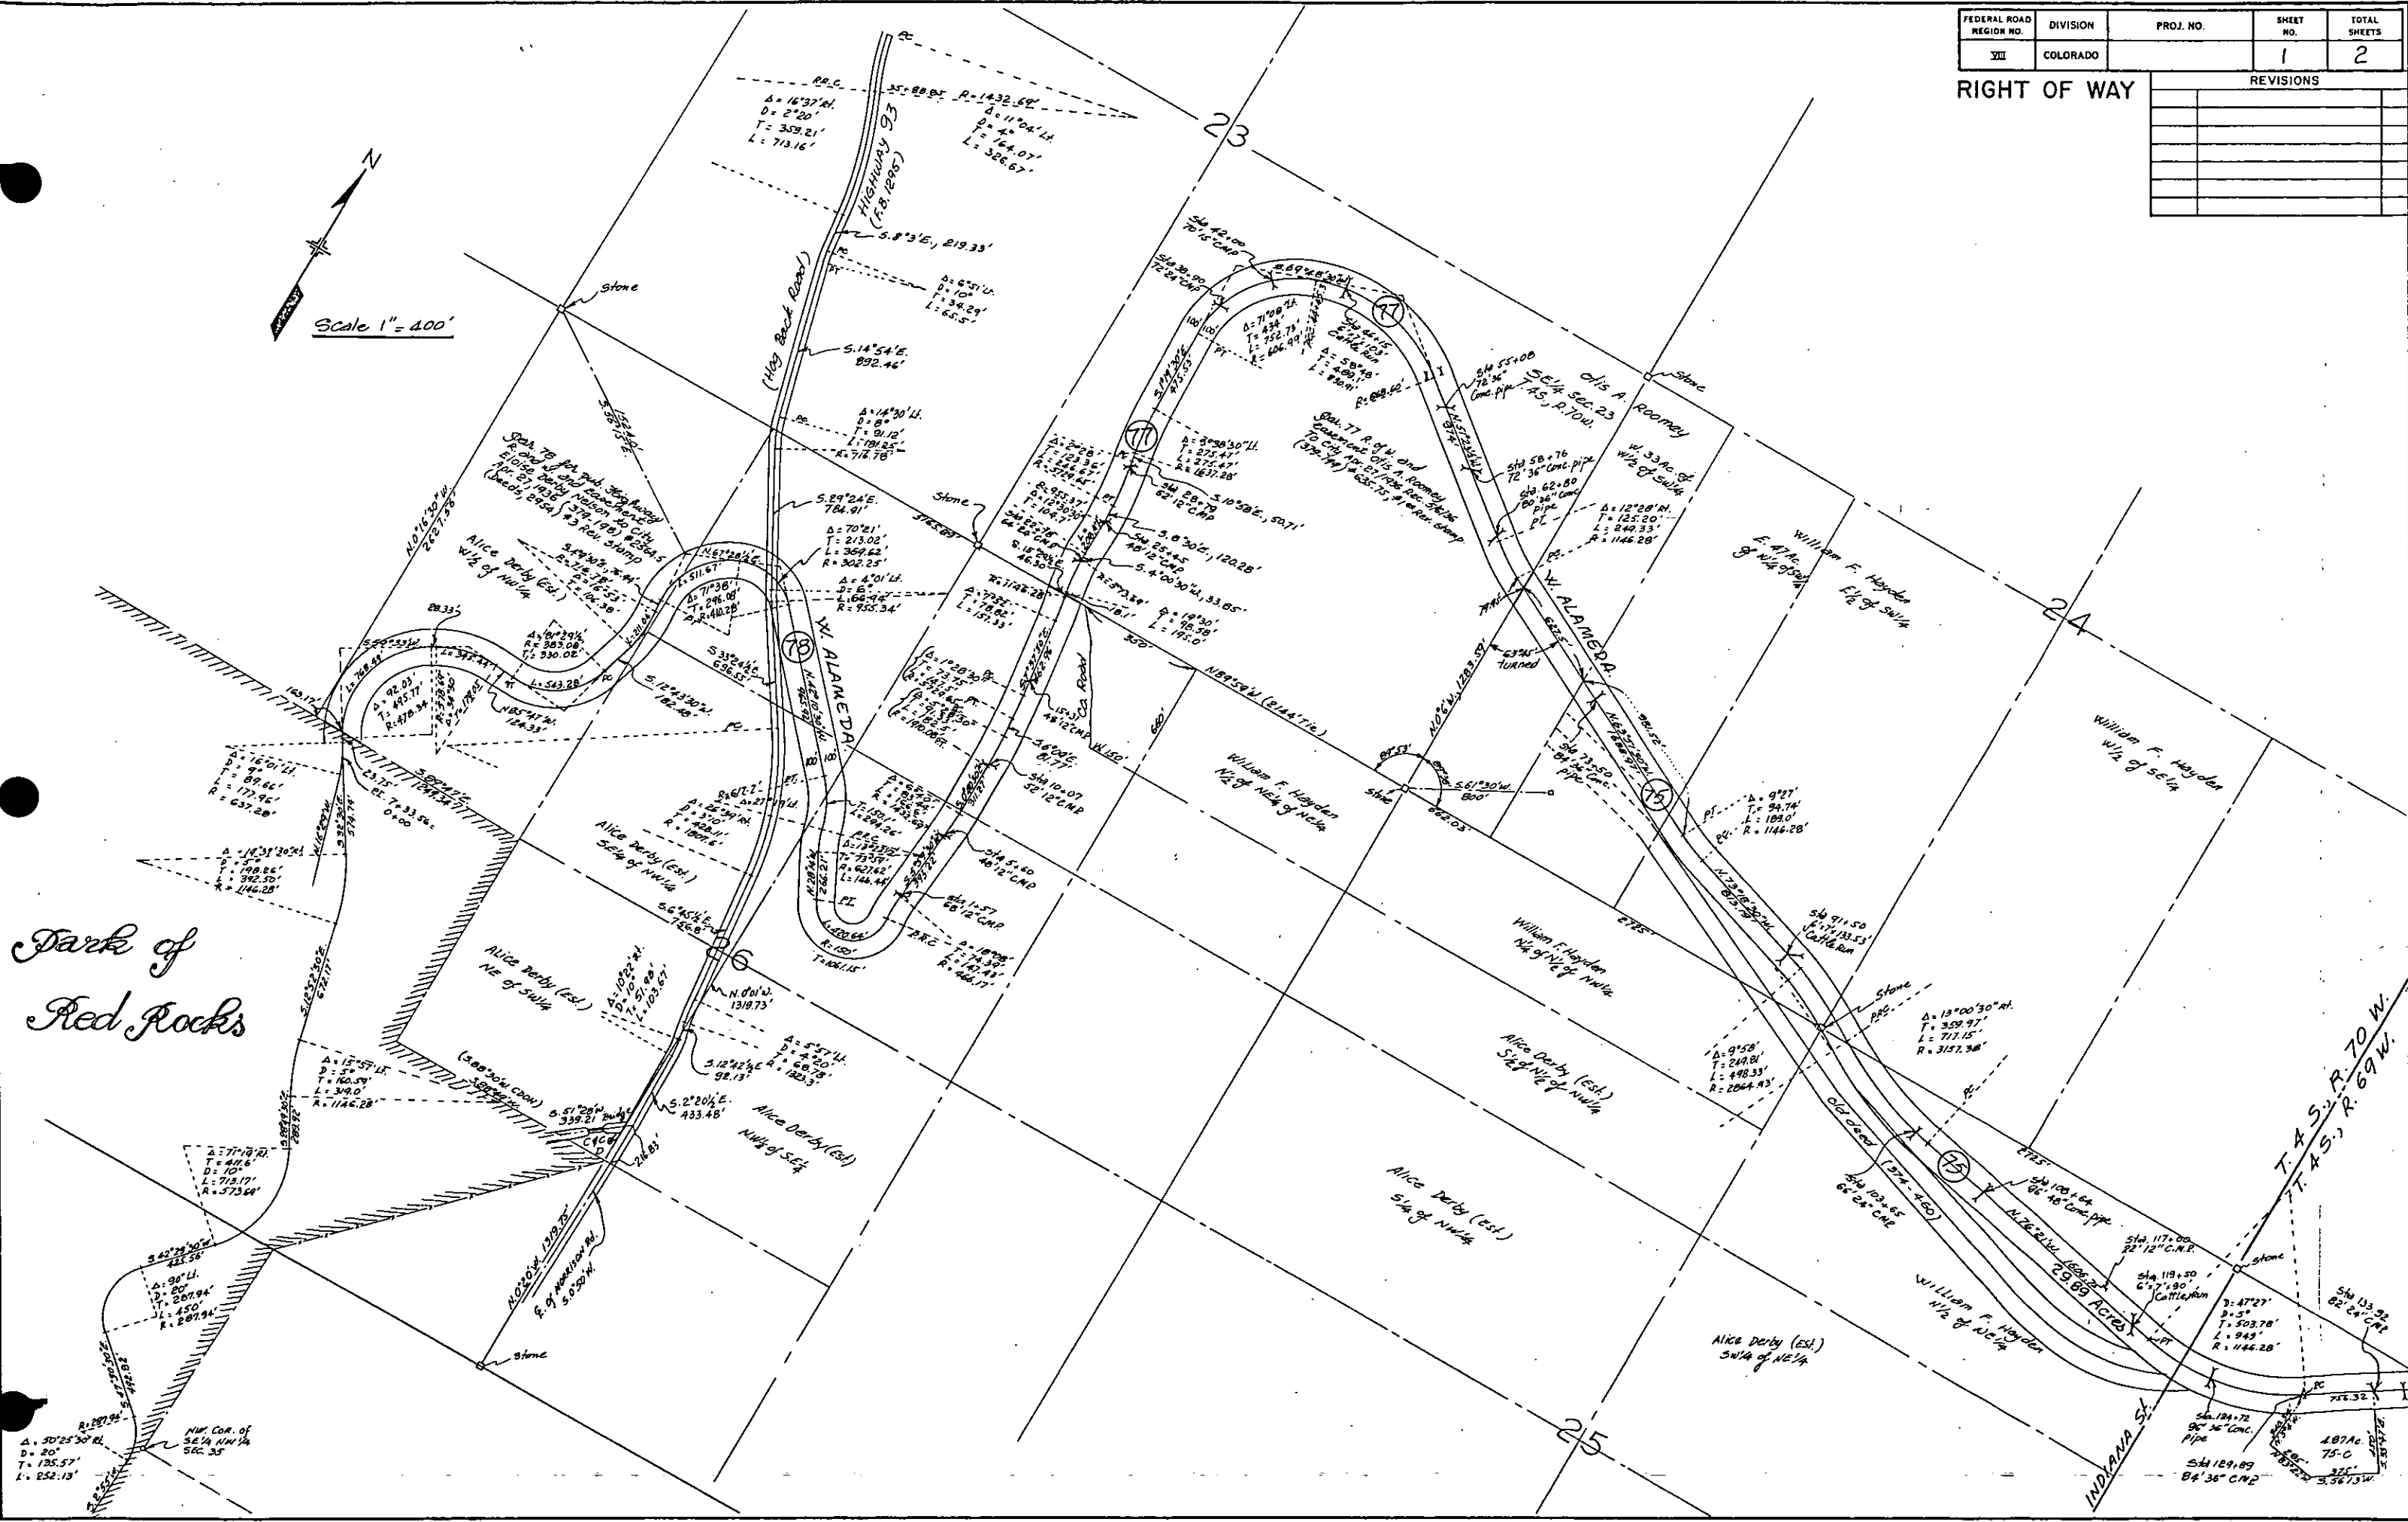


FEDERAL ROAD REGION NO.	DIVISION	PROJ. NO.	SHEET NO.	TOTAL SHEETS
VII	COLORADO		1	2

RIGHT OF WAY		REVISIONS	

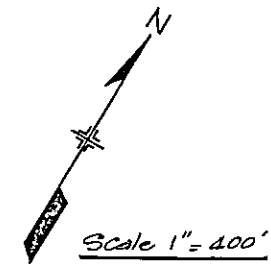

OLD 5426
REWORK -

FEDERAL ROAD REGION NO.	DIVISION	PROJ. NO.	SHEET NO.	TOTAL SHEETS
VIII	COLORADO		2	2

RIGHT OF WAY

0'
100'

REVISIONS

