


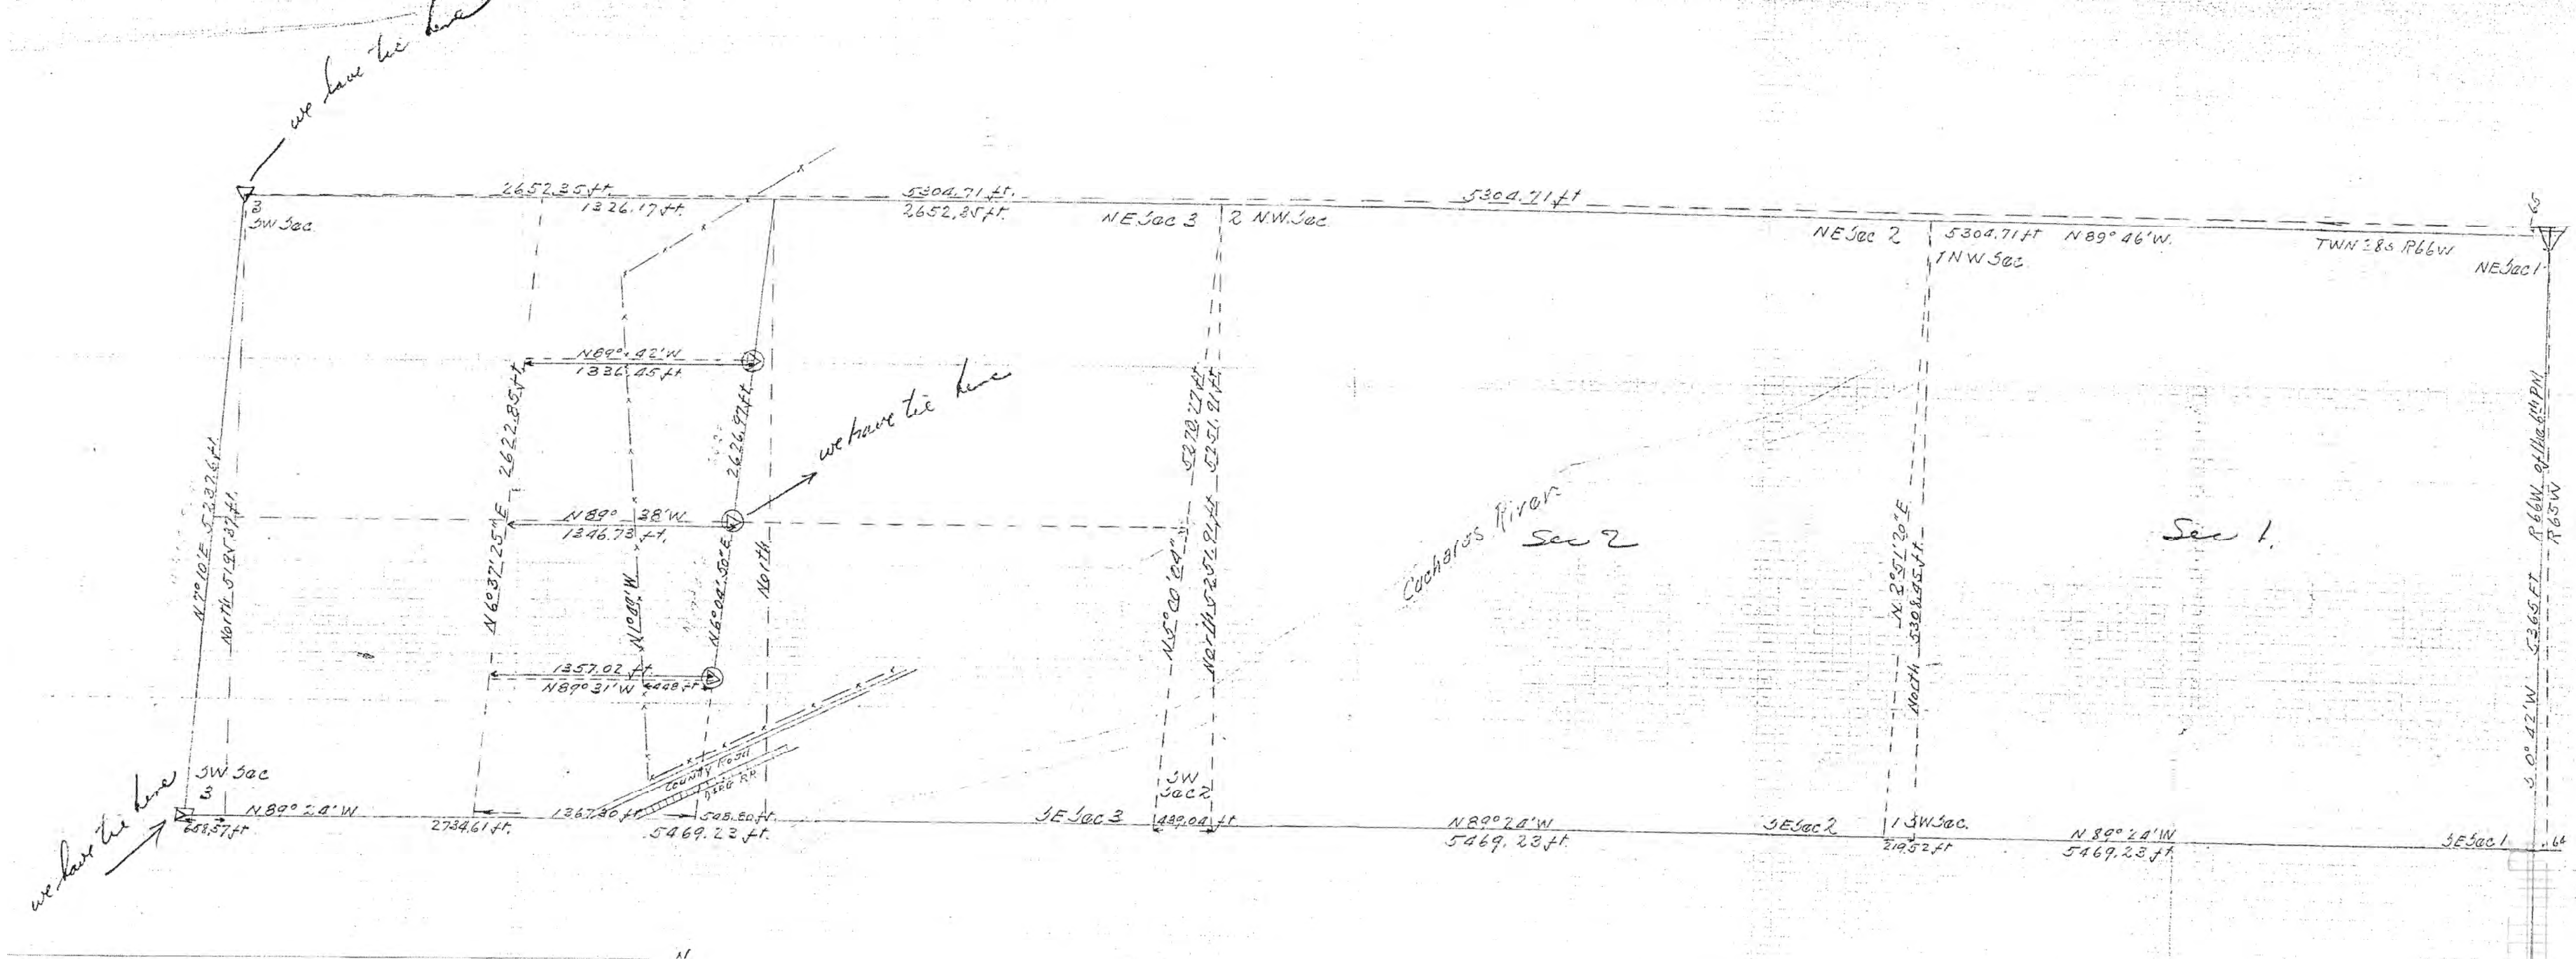

SURVEY OF BOUNDARY

State of Colorado } ss
Co of Huerfano }

John Haglind, Plaintiff
vs. Eli Chotin Defendant
in the District Court.

Establishing: the location of the SE cor. of the NE 1/4 of the SW 1/4, SE cor. of the SE 1/4 of the NW 1/4 and the NE cor. of the SE 1/4 of the NW 1/4 in Twp 28S R66W of the 6th PM, showing lines connecting also position of disputed fence.

- ▷ US cor's located
- ☒ US cor's established evidence
- ⊙ Cor's " by Commissioner

Sig. [Signature]
Commissioner
March 1932




FED. ROAD DIST. NO.	STATE	PROJ. NO.	SHEET NO.	TOTAL SHEETS
3	COLO.	S.P. 730-A	2	



FED. ROAD DIST. NO.	STATE	PROJ. NO.	SHEET NO.	TOTAL SHEETS
3	COLO.	S.P. 730-A	3	

PLAN	DATE
NO. 1	
NO. 2	
PROFILE	DATE
NO. 1	
NO. 2	
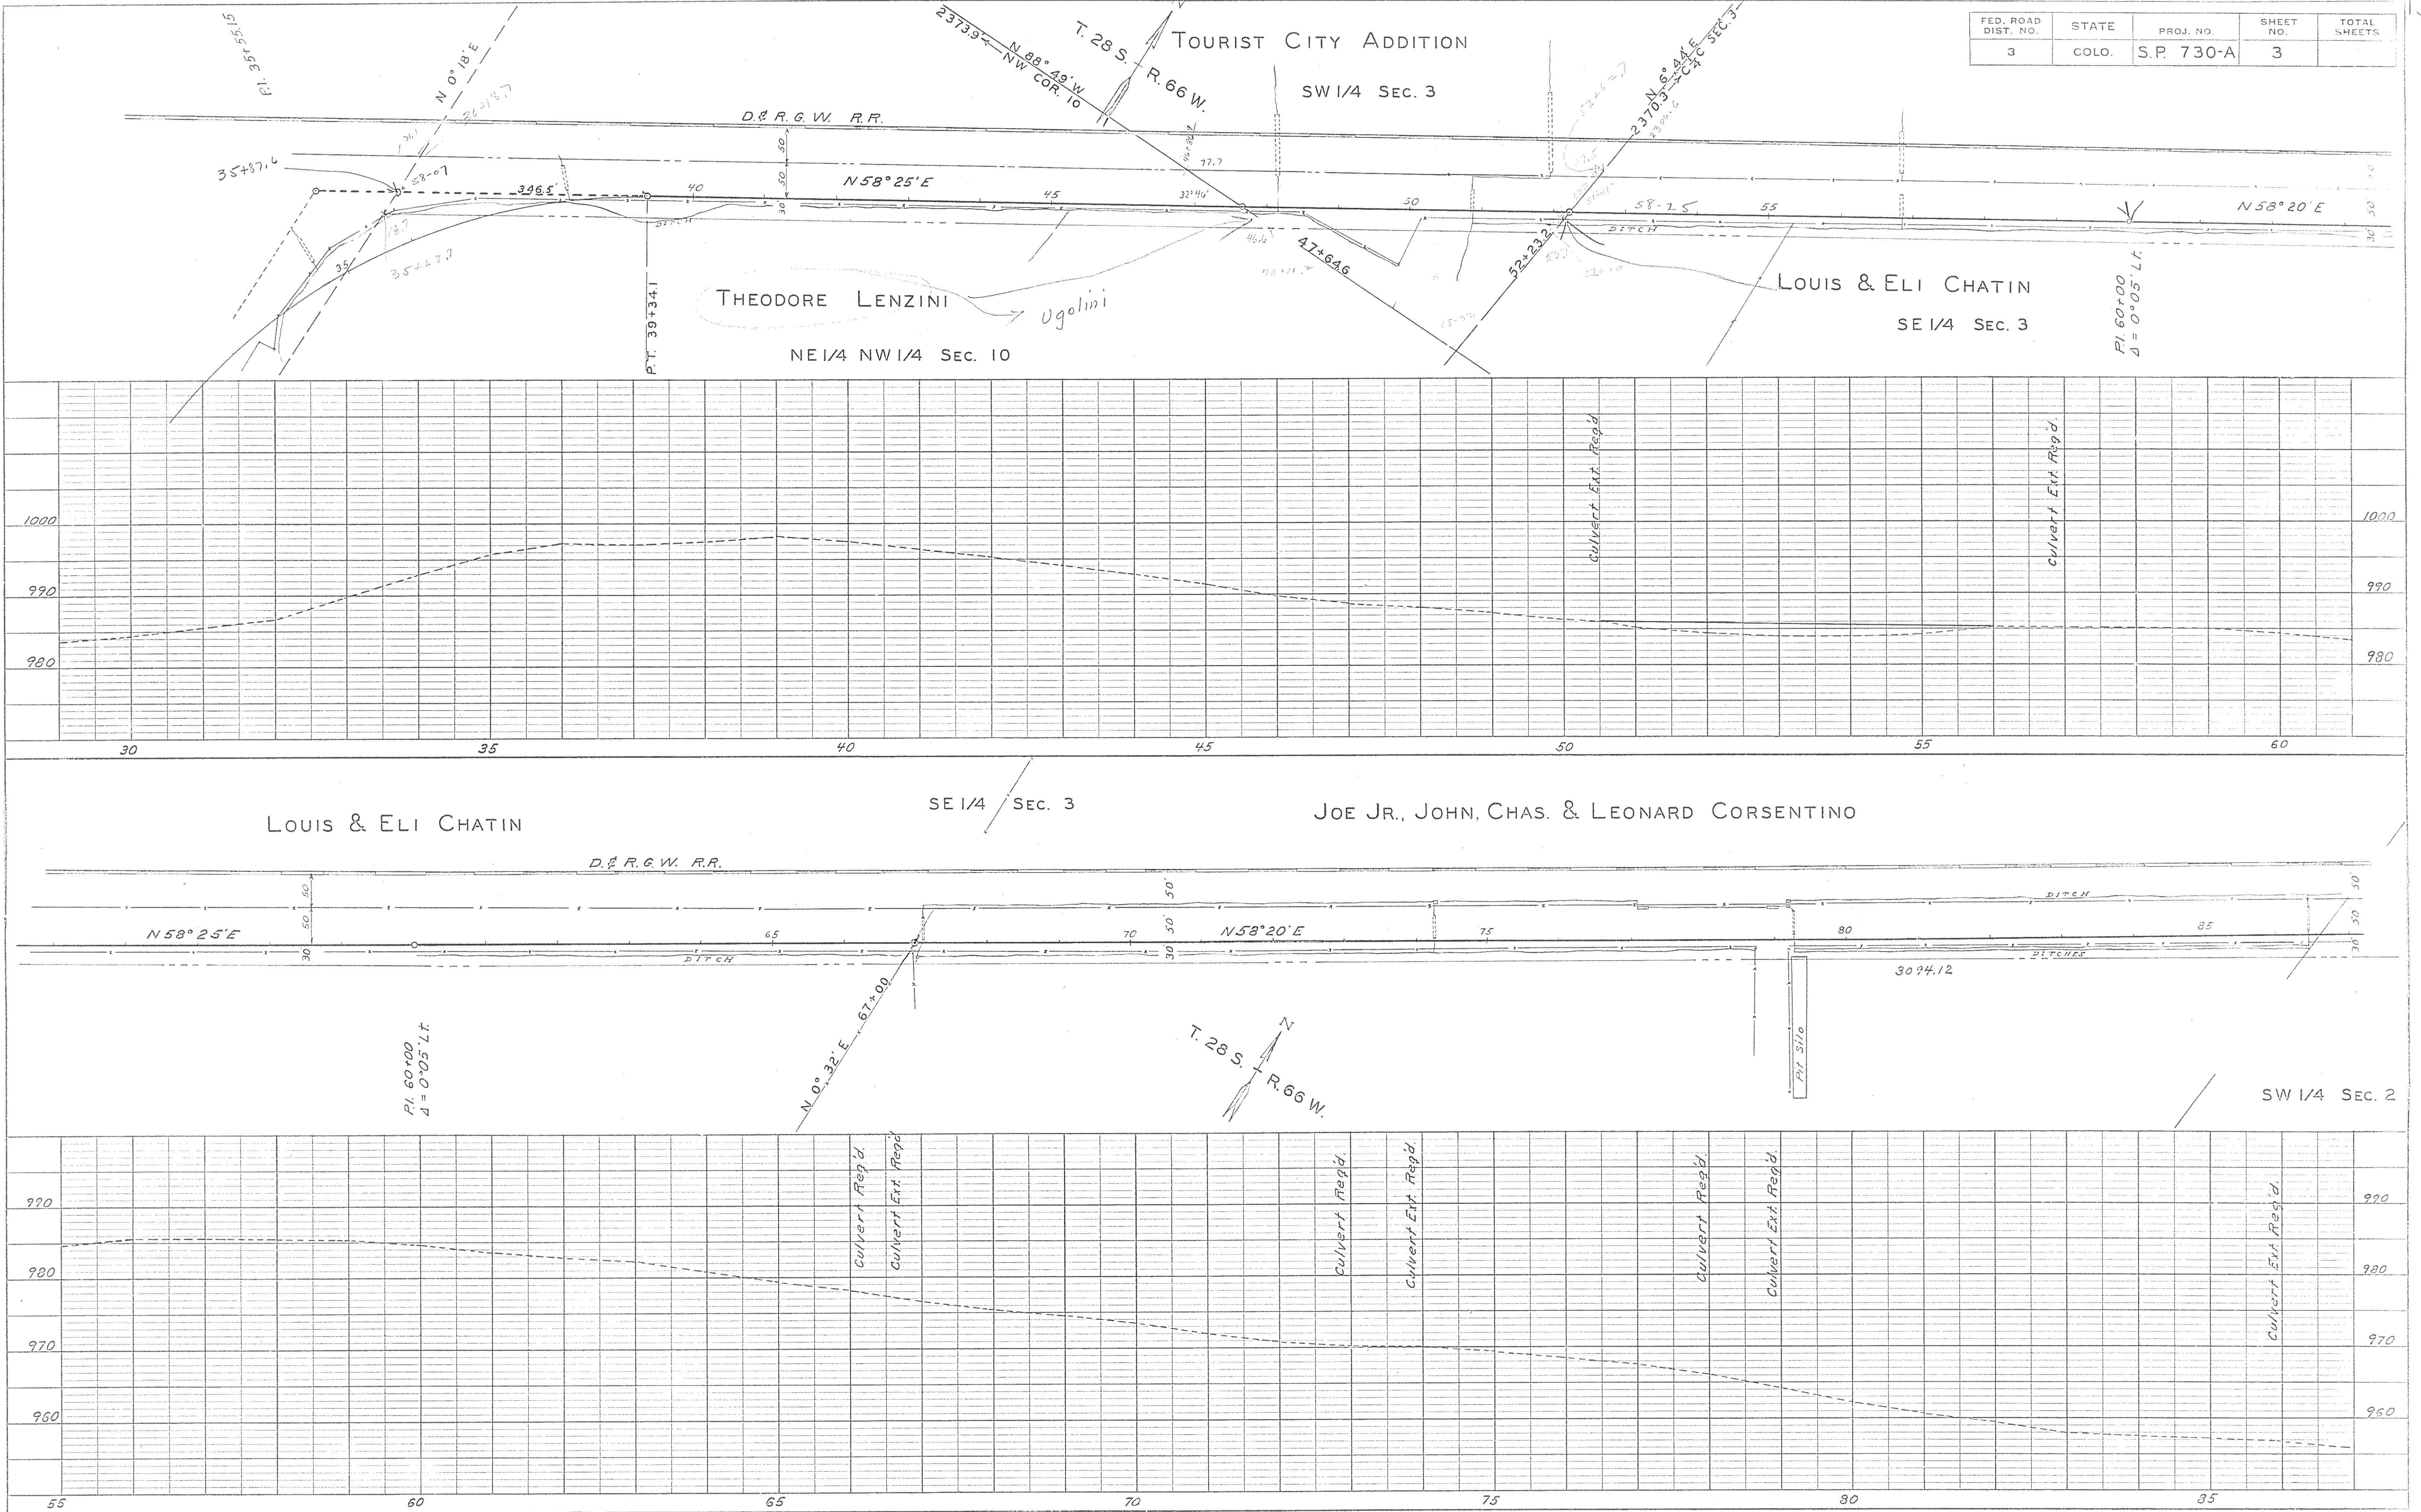

FED. ROAD DIST. NO.	STATE	PROJ. NO.	SHEET NO.	TOTAL SHEETS
3	COLO.	S.P. 730-A	5	

NOTE:
END OF OPER-
ATED TRACK.

SE 1/4 SEC. 35

D. & R. G. W. RR. ABANDONED

N 58° 20' E


LUCY POTYRALSKI

ROGERS. EARL & PAUL A. WAYT

SW 1/4 SEC. 36

NE 1/4 SEC. 2

PLAN	DATE	BY
SURVEYED		
PLOTTED		
NOTE BOOK		
ALIGNMENT CHECKED		
LET. OF WAY CHECKED		
NO.		

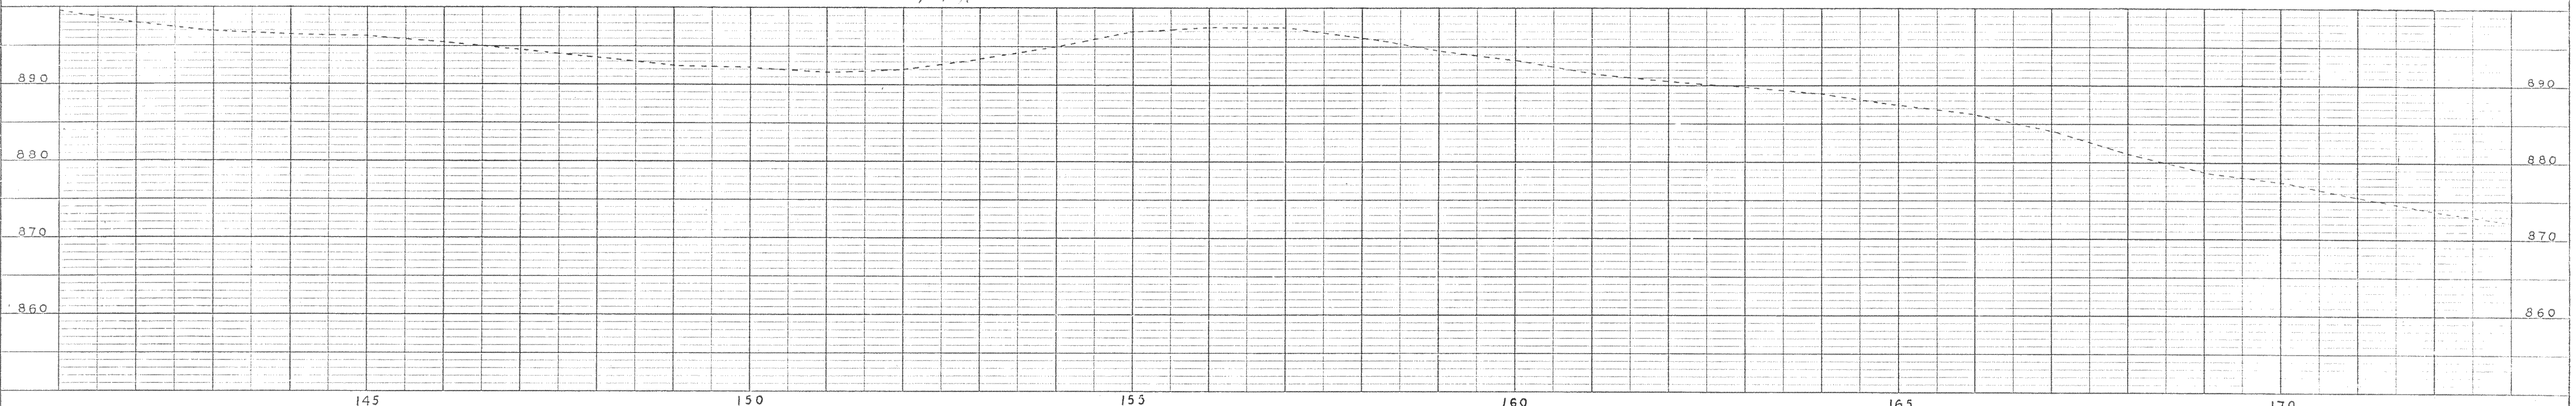


SW 1/4 SEC. 36

SW 1/4 NE 1/4 SEC. 36

PELLEGRINO BASSI

T. 27 S. R. 66 W.

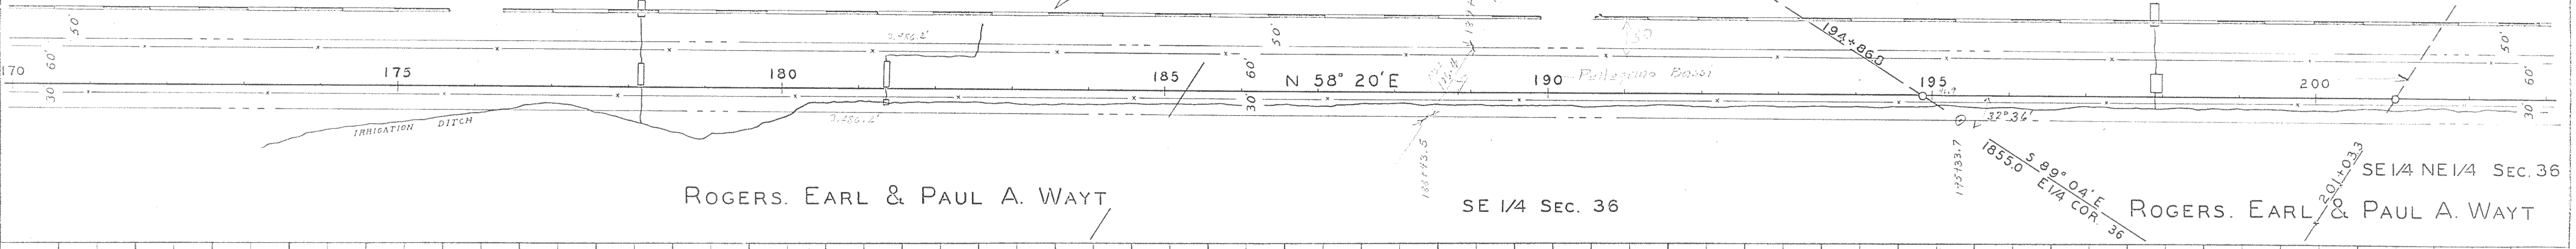


ROGERS. EARL & PAUL A. WAYT

SE 1/4 SEC. 36

ROGERS. EARL & PAUL A. WAYT

PROFILE	DATE	BY
SURVEYED		
PLOTTED		
NOTE BOOK		
ALIGNMENT CHECKED		
LET. OF WAY CHECKED		
NO.		

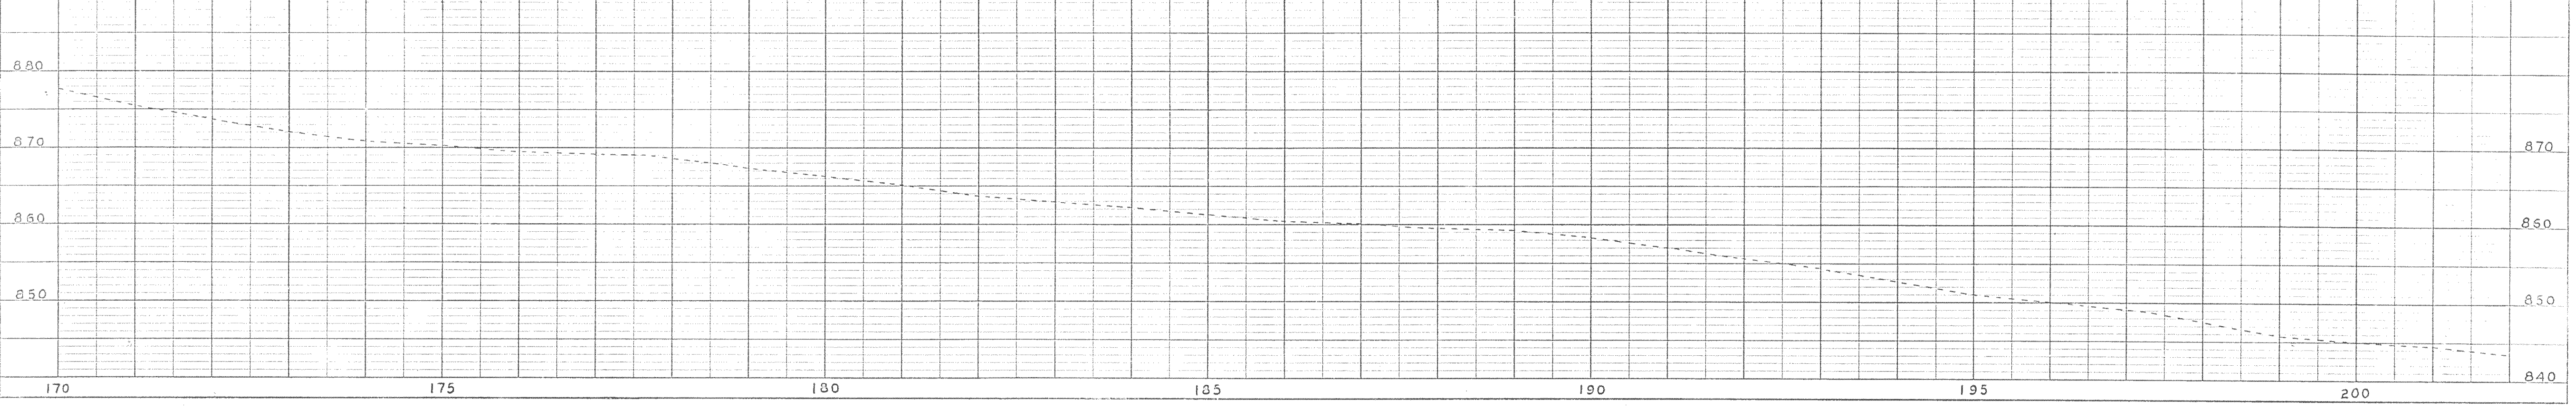


SW 1/4 NE 1/4
Sec. 36

ROGERS, EARL & PAUL A. WAYT

FED. ROAD DIST. NO.	STATE	PROJ. NO.	SHEET NO.	TOTAL SHEETS
3	COLO.	S. P. 730-A	6	

PLAN
SURVEYED
PLOTTED
NOTE BOOK, ALIGNMENT CHECKED
DATE
BY
NO.


PROFILE
SURVEYED
PLOTTED
NOTE BOOK, GRADES CHECKED
DATE
BY
NO.

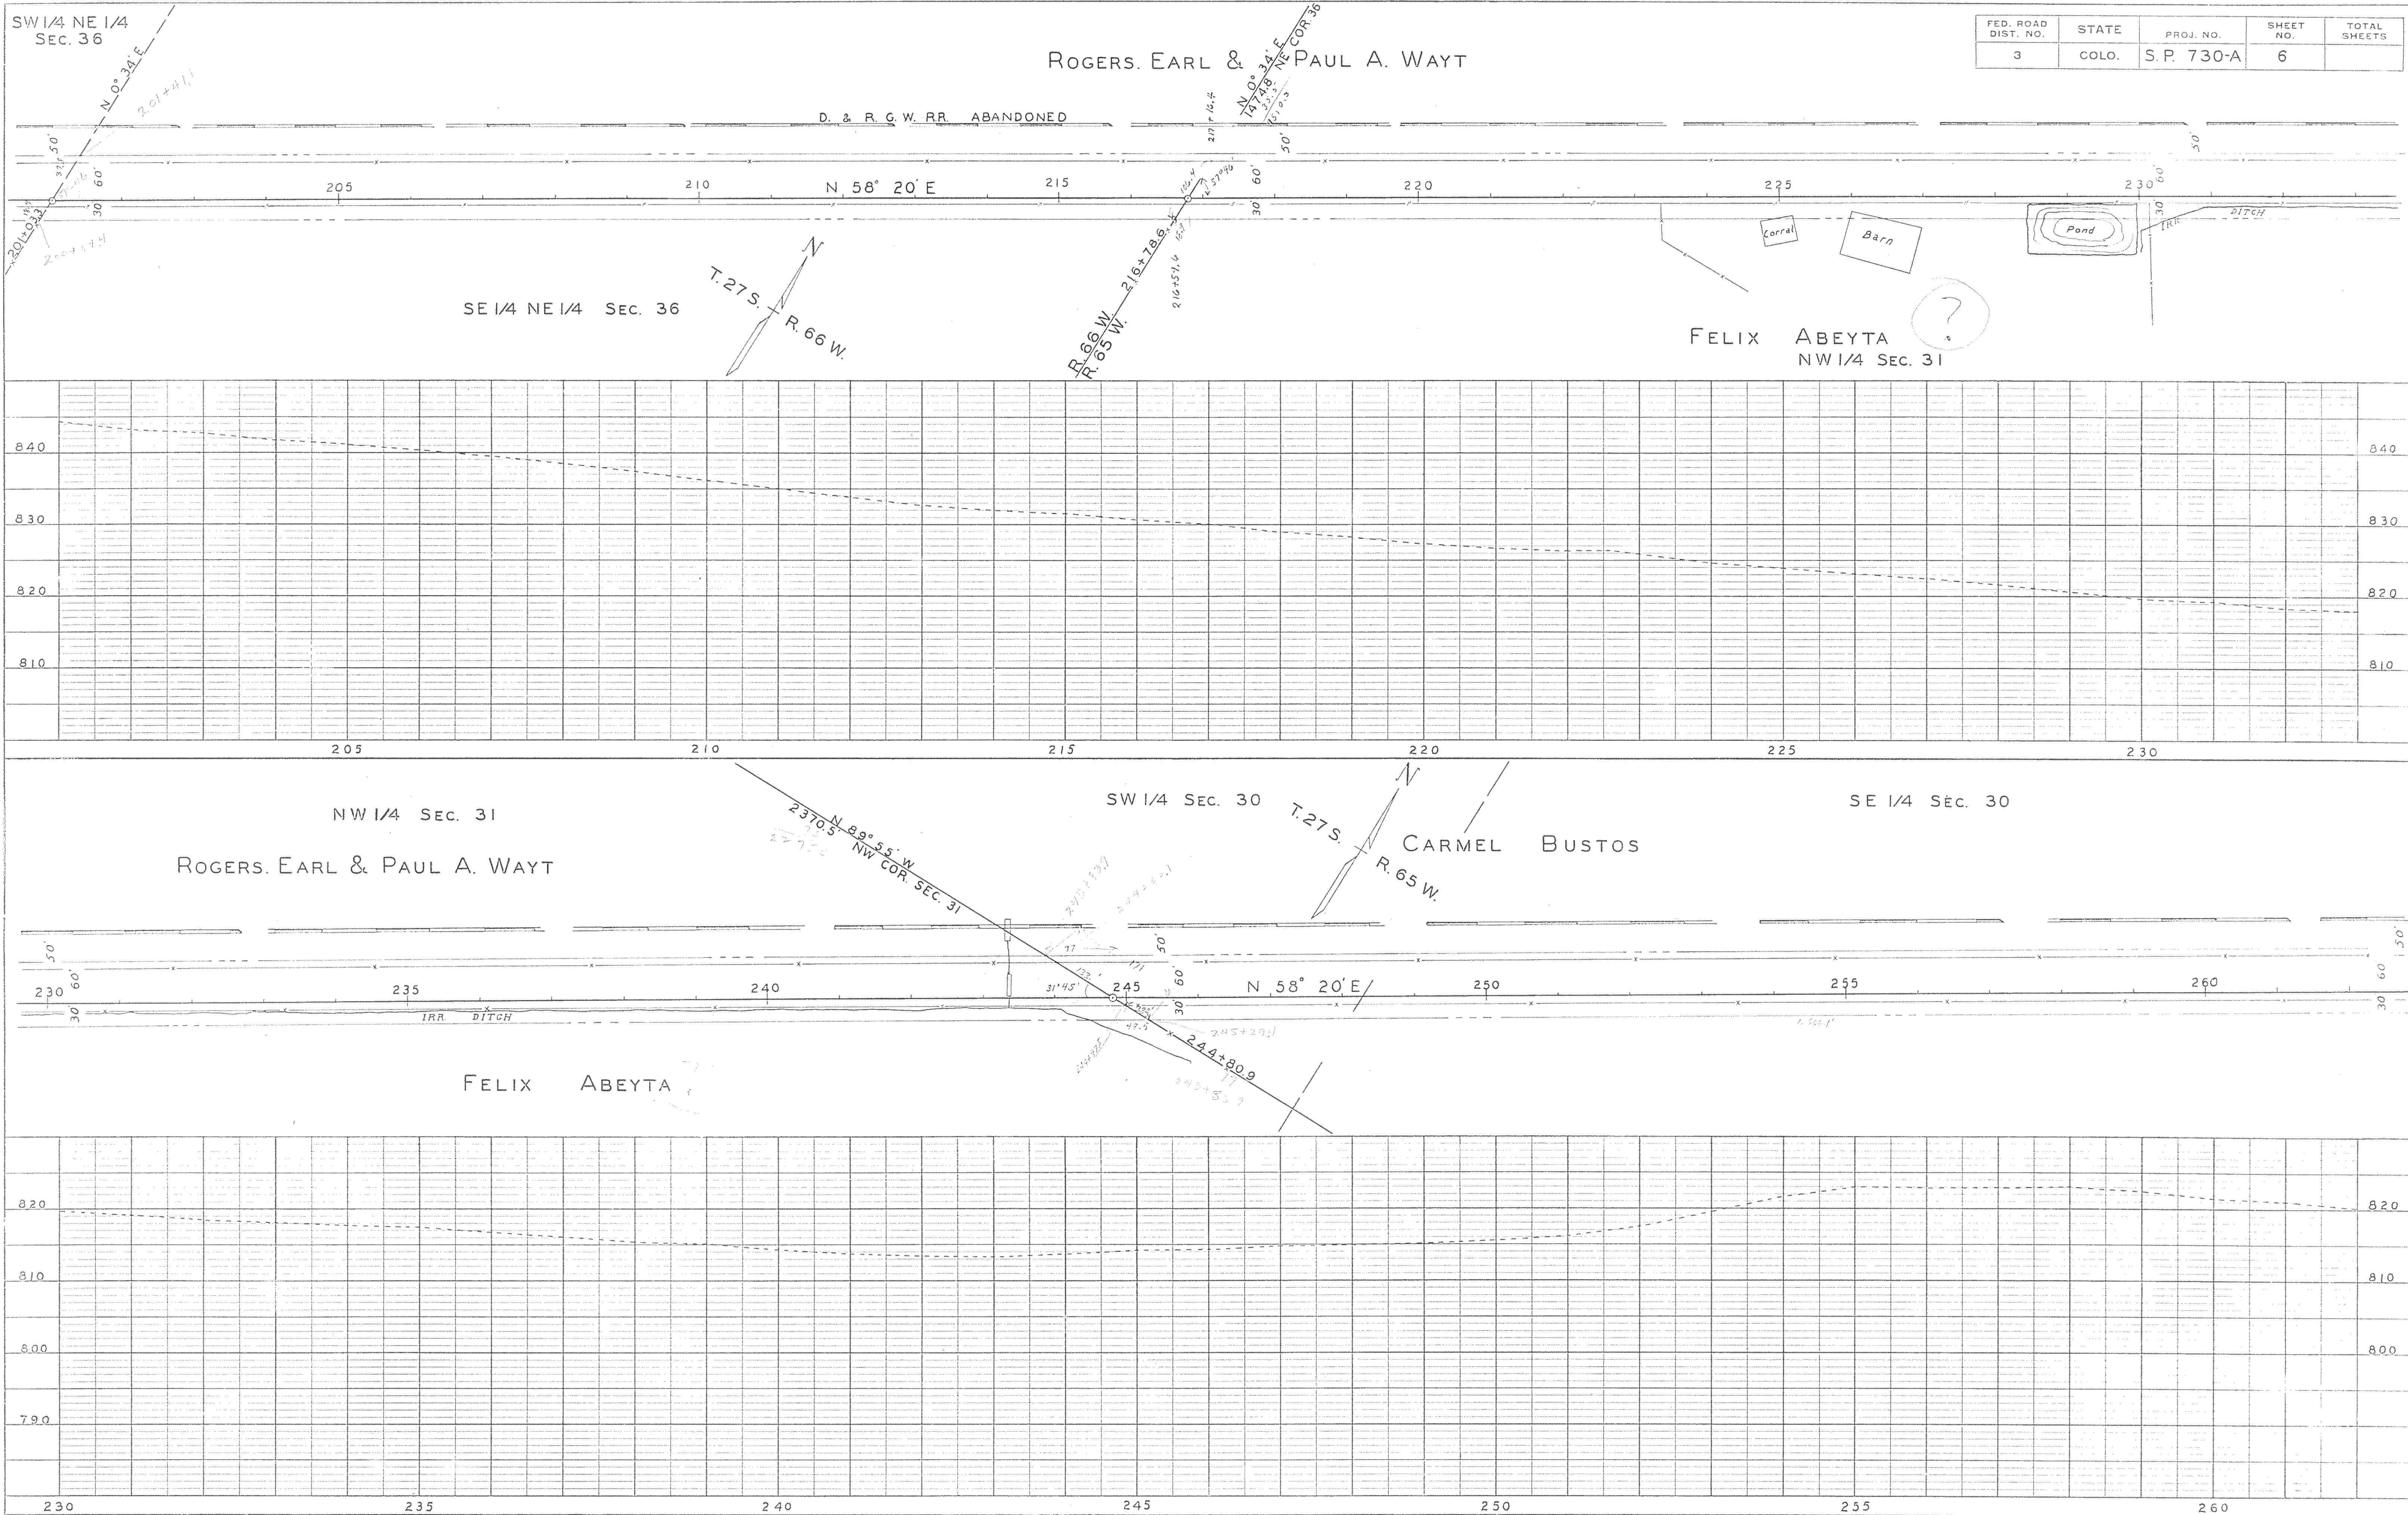

FED. ROAD DIST. NO.	STATE	PROJ. NO.	SHEET NO.	TOTAL SHEETS
3	COLO.	S.P. 730-A	7	

PLAN	SURVEYED	BY	DATE
PLOTTED			
NOTE BOOK ALIGNMENT CHECKED			
NO.			


PROFILE	SURVEYED	BY	DATE
PLOTTED			
NOTE BOOK GRADES CHECKED			
NO.			

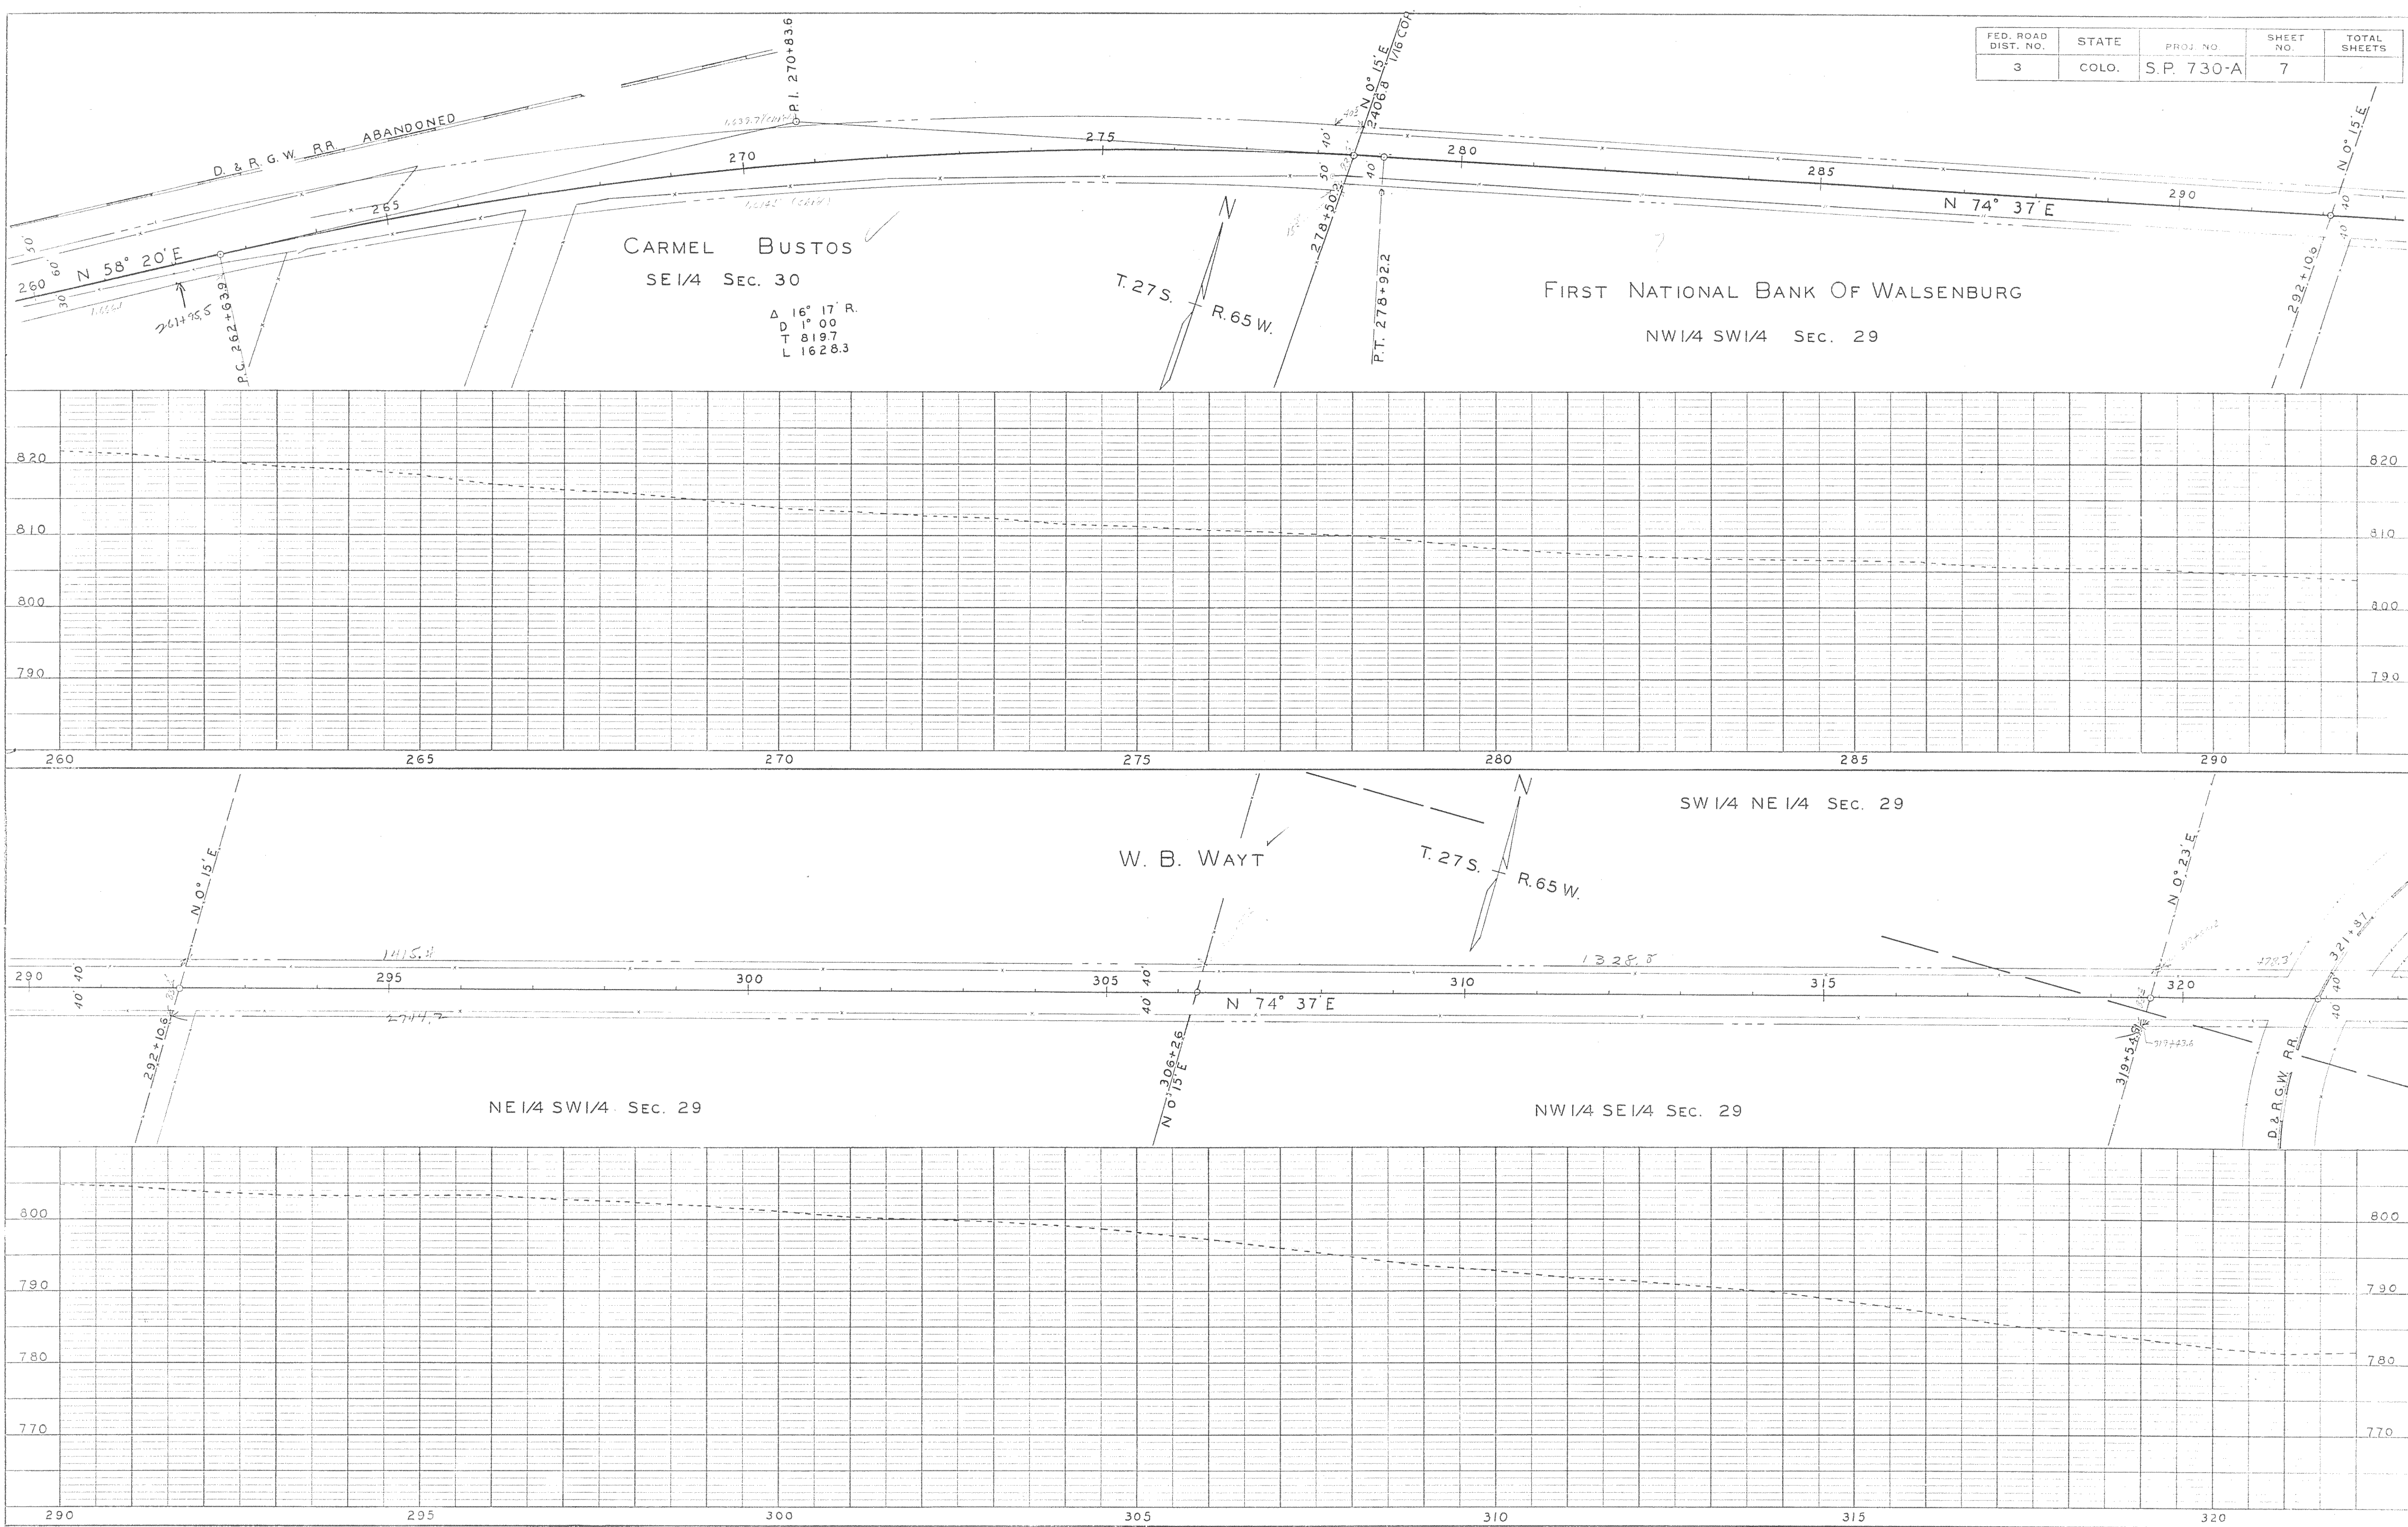

FED. ROAD DIST. NO.	STATE	PROJ. NO.	SHEET NO.	TOTAL SHEETS
3	COLO.	S.P. 730-A	8	

PLAN	SURVEYED	BY	DATE
NOTE BOOK ALIGNMENT CHECKED	PLOTTED		

PROFILE	SURVEYED	BY	DATE
NOTE BOOK	PLOTTED		

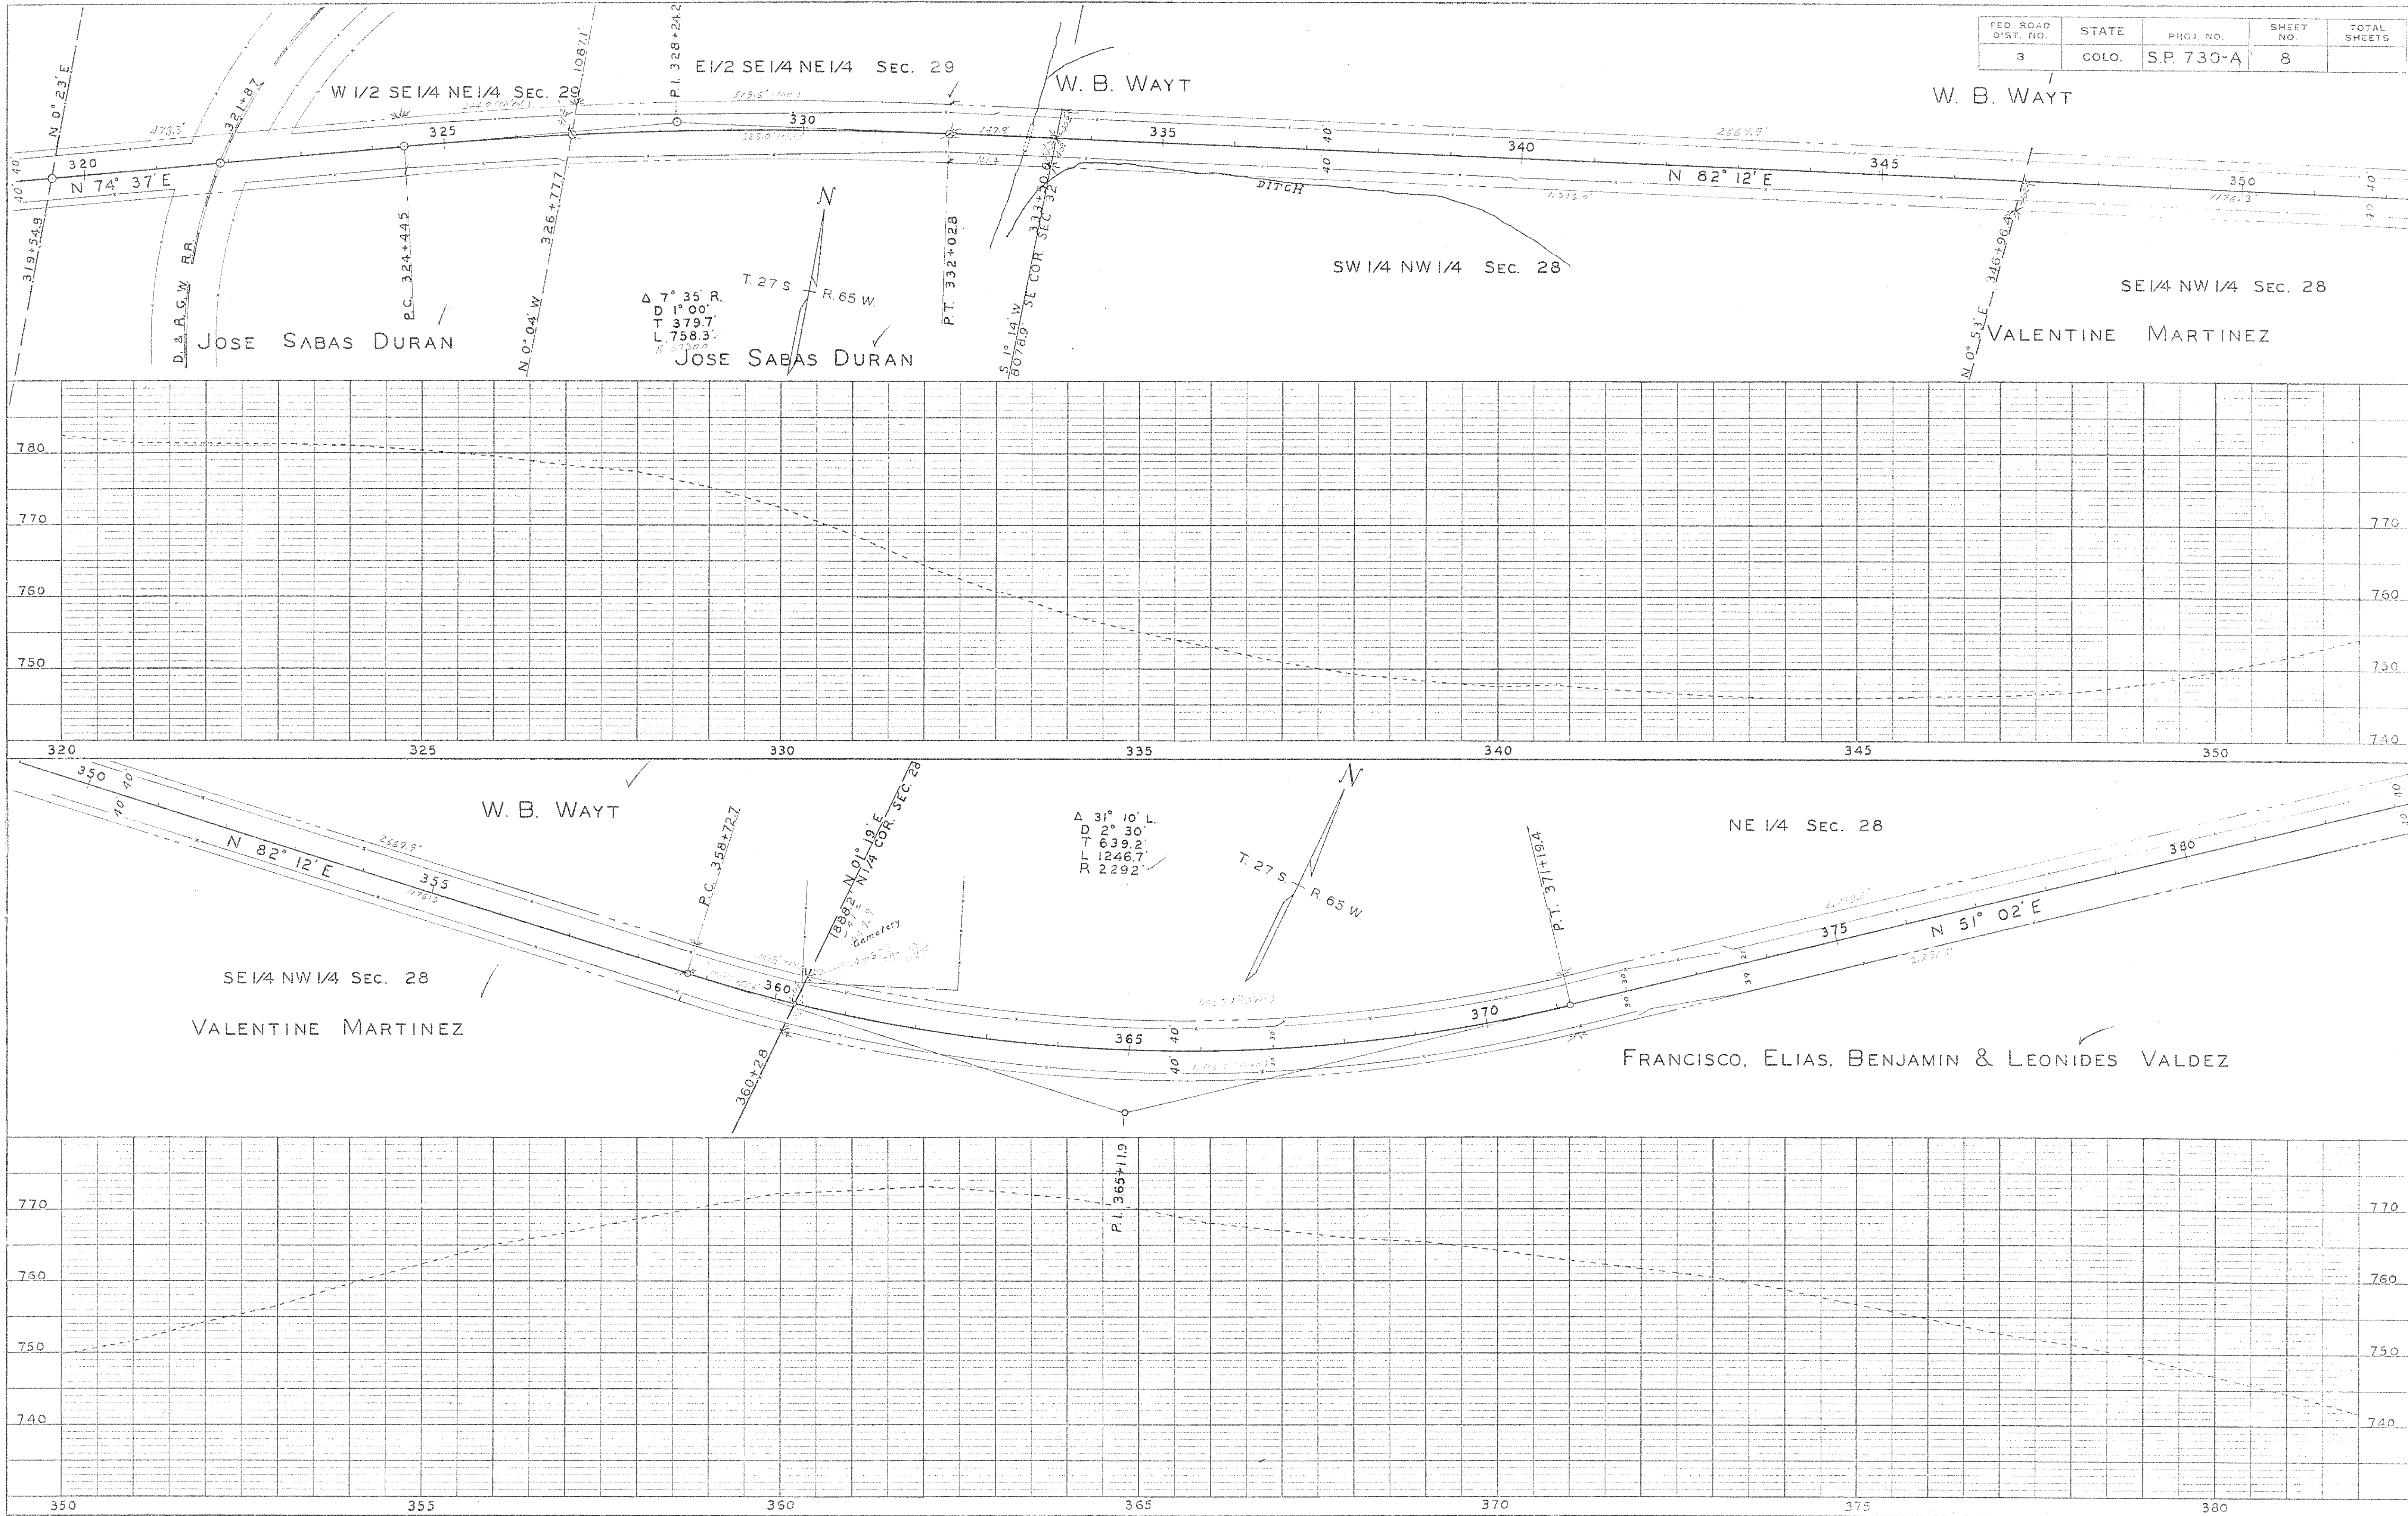

FED. ROAD DIST. NO.	STATE	PROJ. NO.	SHEET NO.	TOTAL SHEETS
3	COLO.	S.P. 730-A	9	

DATE	BY	PLAN
		SURVEYED
		NOTED
		NOTE BOOK
		ALIGNMENT CHECKED
		NO. OF WAY CHECKED
		NO.

DATE	BY	PROFILE
		SURVEYED
		NOTED
		NOTE BOOK
		GRADES CHECKED
		NO. OF POINTS CHECKED
		NO.

