


34

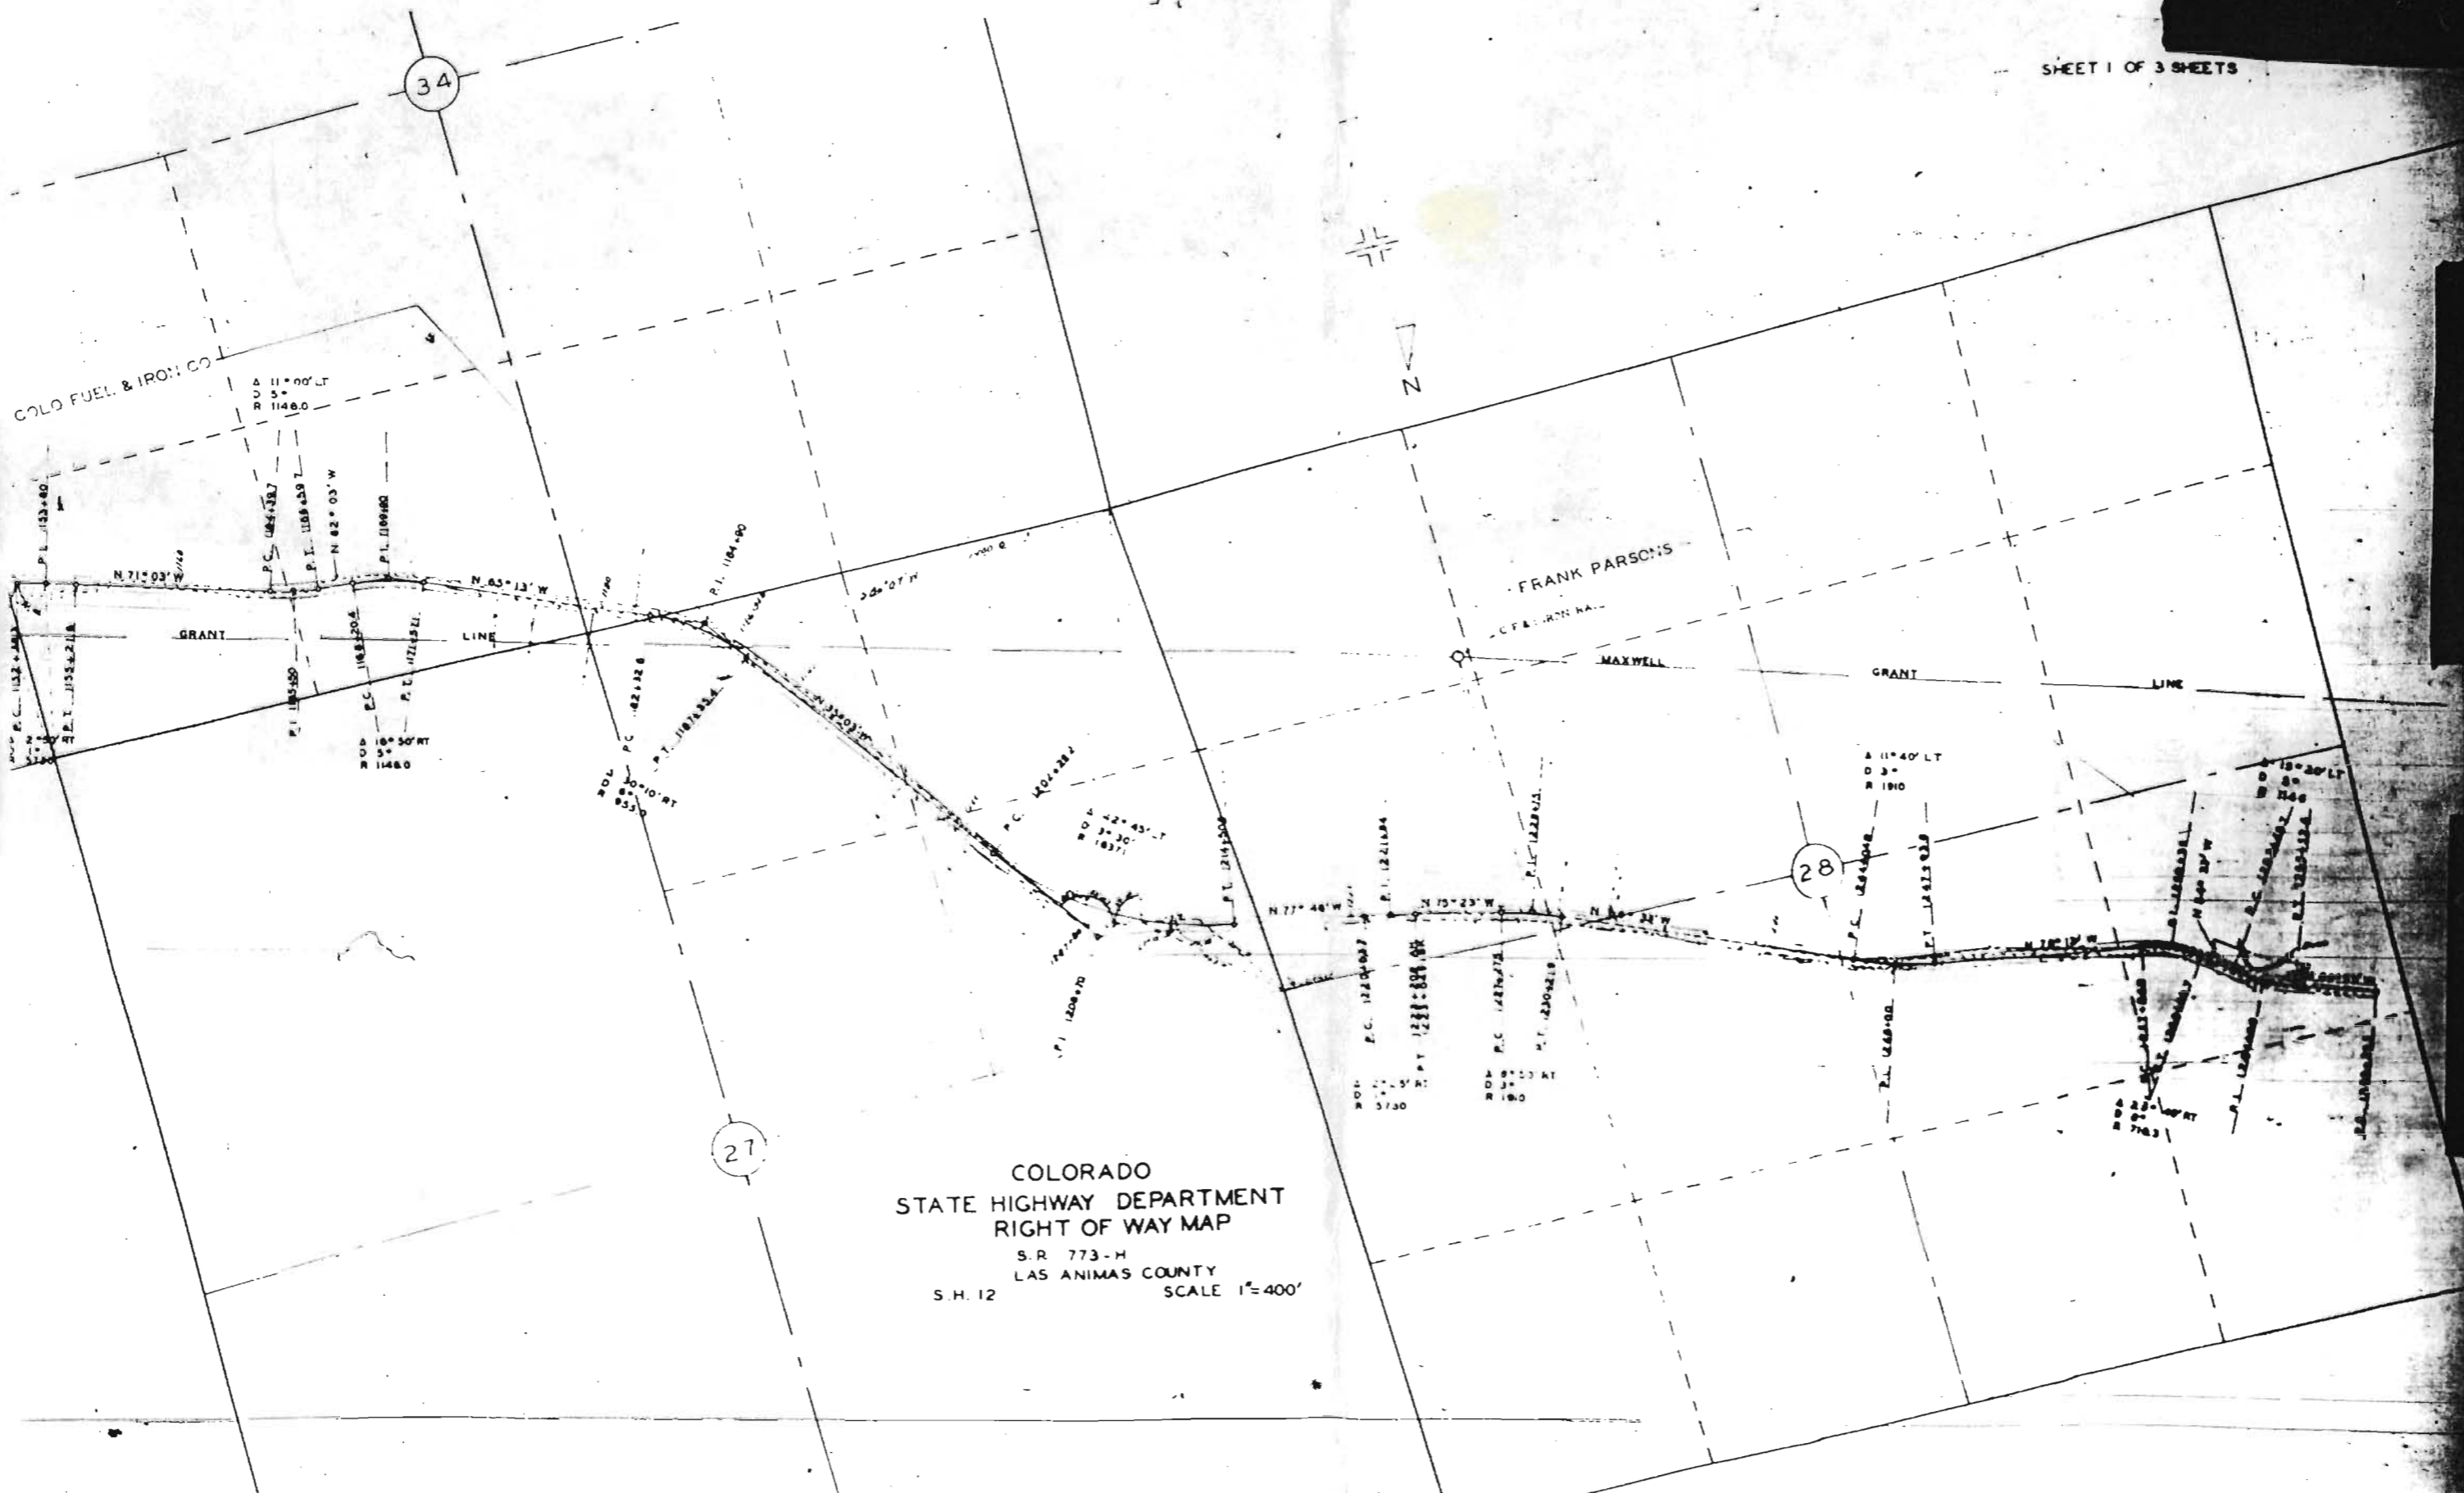

COLO FUEL & IRON CO

A 11°00' LT
D 5'
R 1148.0

FRANK PARSONS

GRANT

LINE

MAXWELL

GRANT

LINE

A 16°50' RT
D 5'
R 1148.0

A 30°10' RT
D 5'
R 1148.0

A 42°45' T
D 3' 30"
R 1837'

A 11°40' LT
D 3'
R 1910



A 15°20' LT
D 3'
R 1148.0

27


28

COLORADO
STATE HIGHWAY DEPARTMENT
RIGHT OF WAY MAP


S.R. 773-H
LAS ANIMAS COUNTY
S.H. 12 SCALE 1"=400'

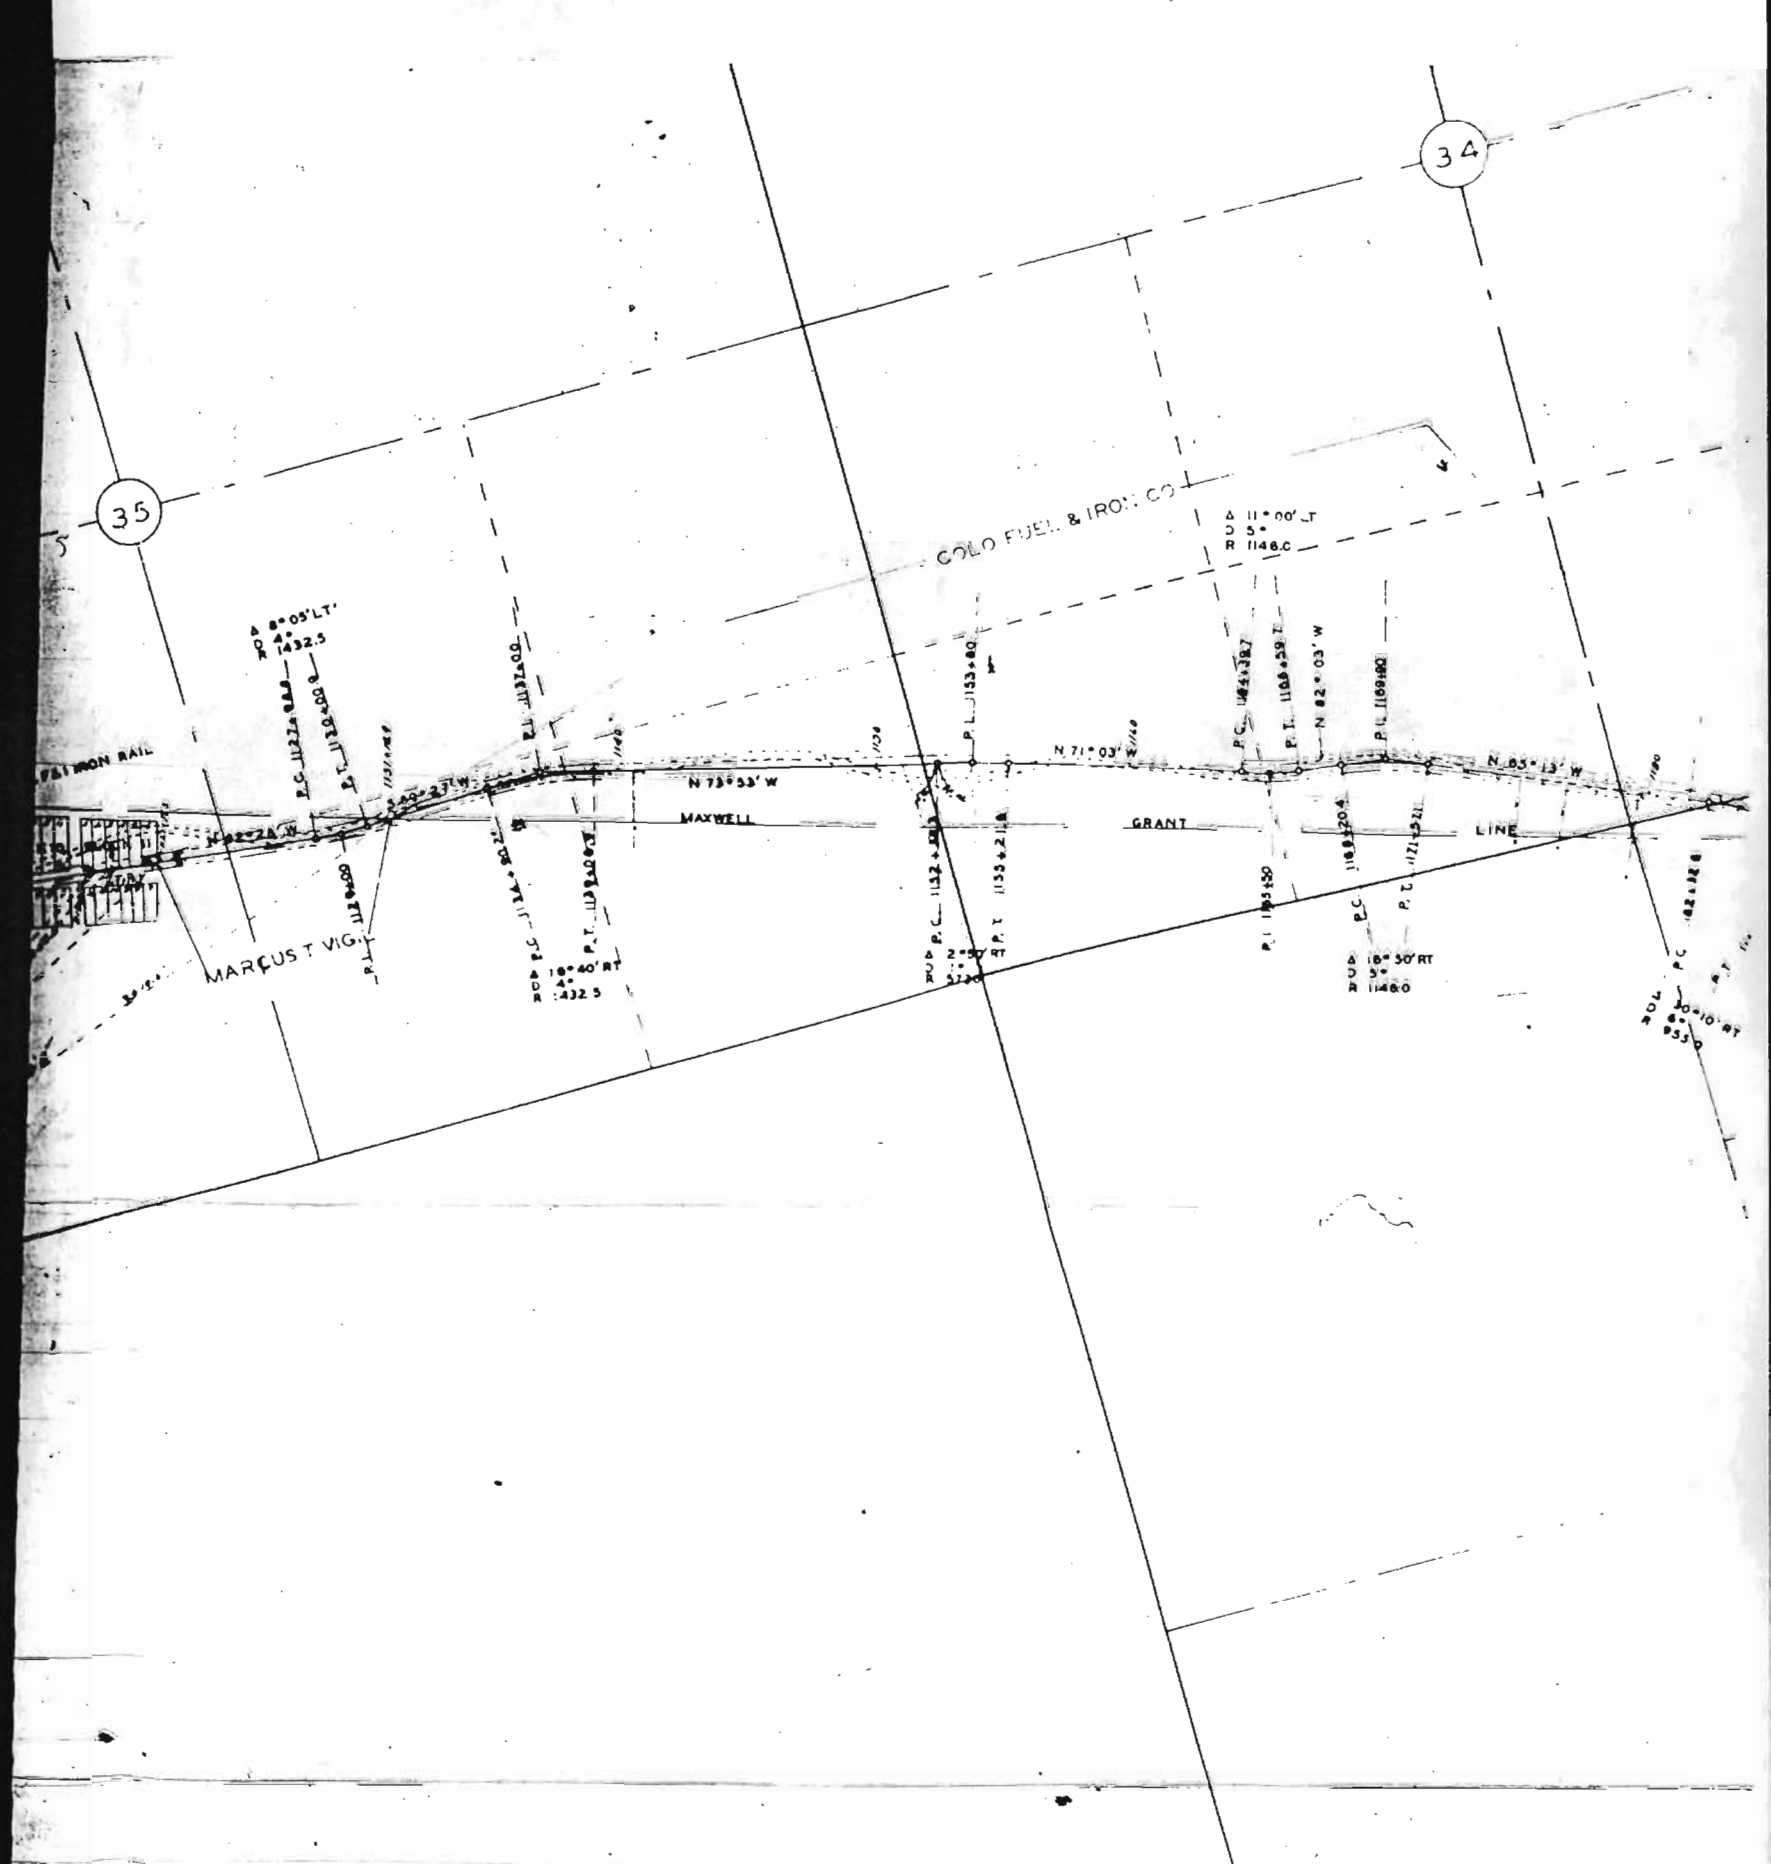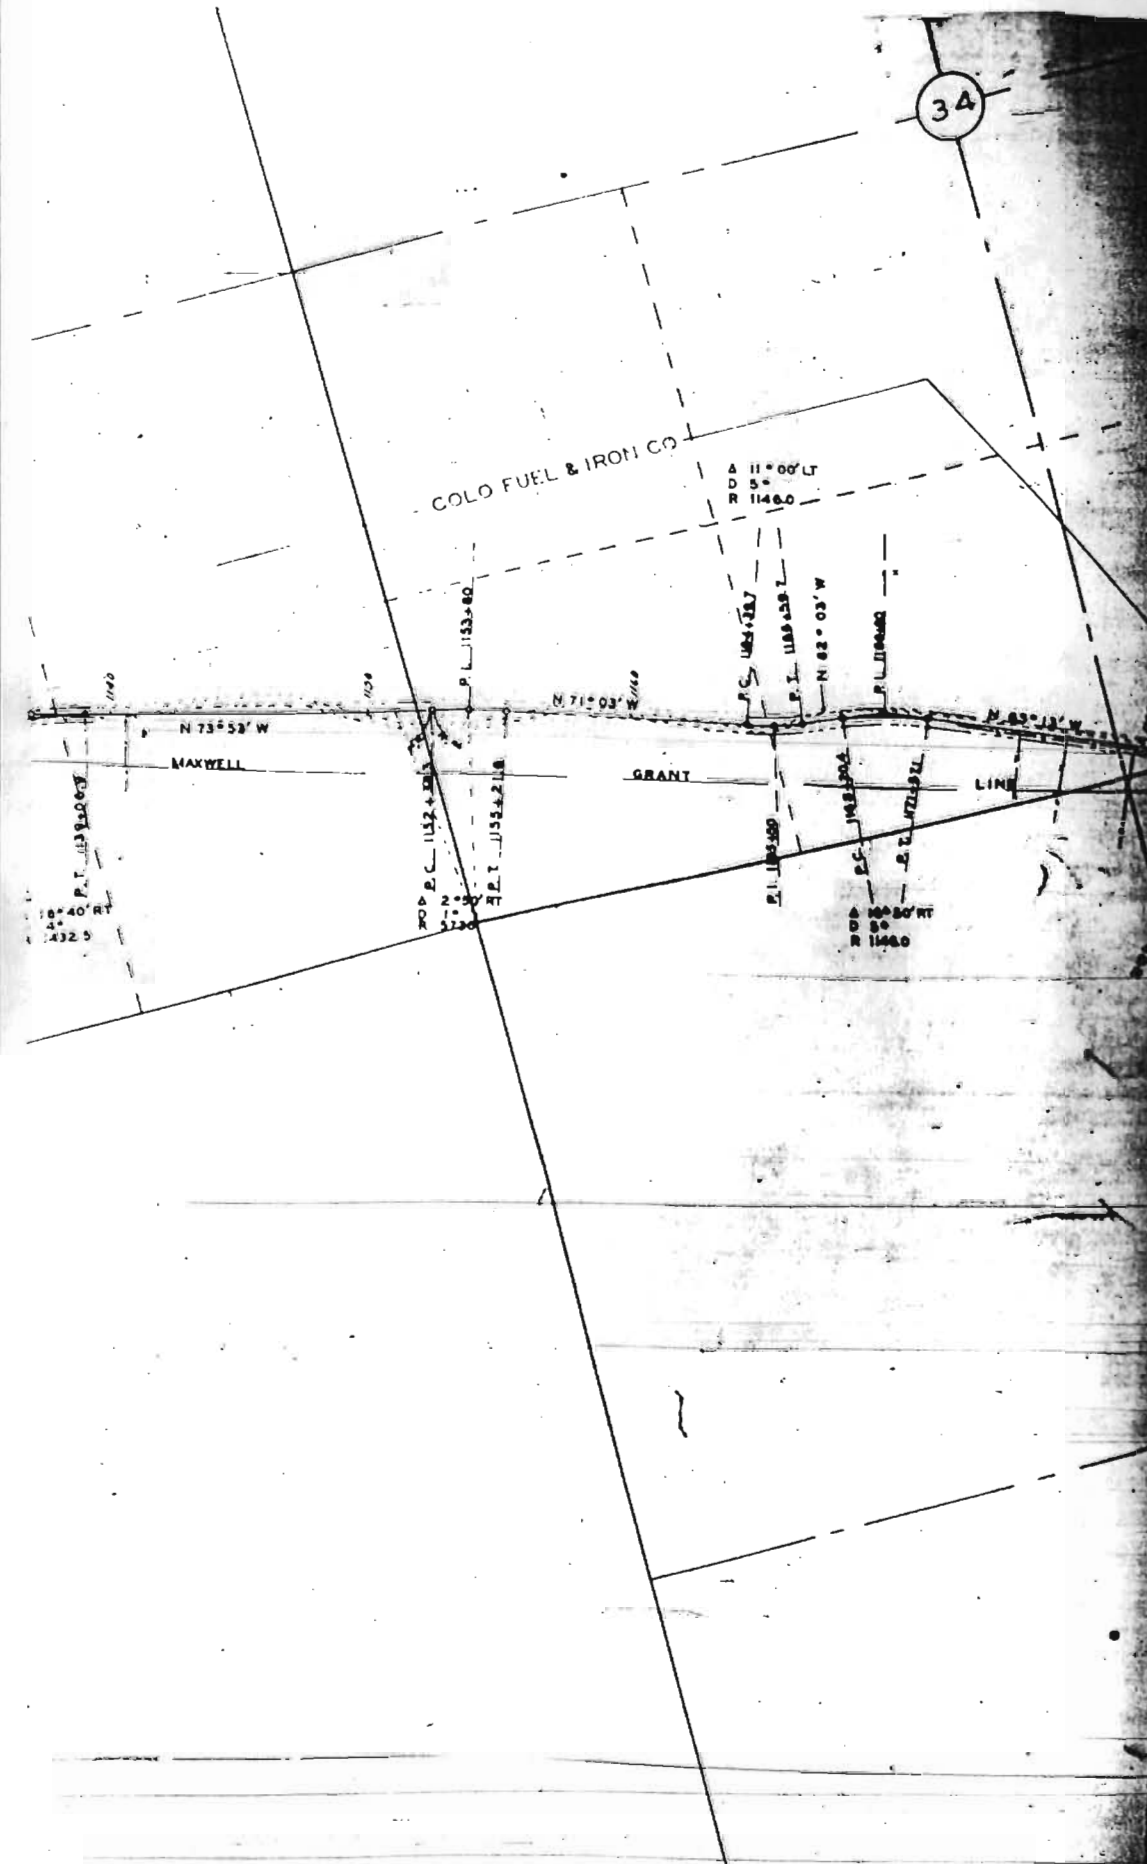



SHEET NO 2 OF 3 SHEETS
R.O.W. MAP FOR 773 H
LAS ANIMAS COUNTY

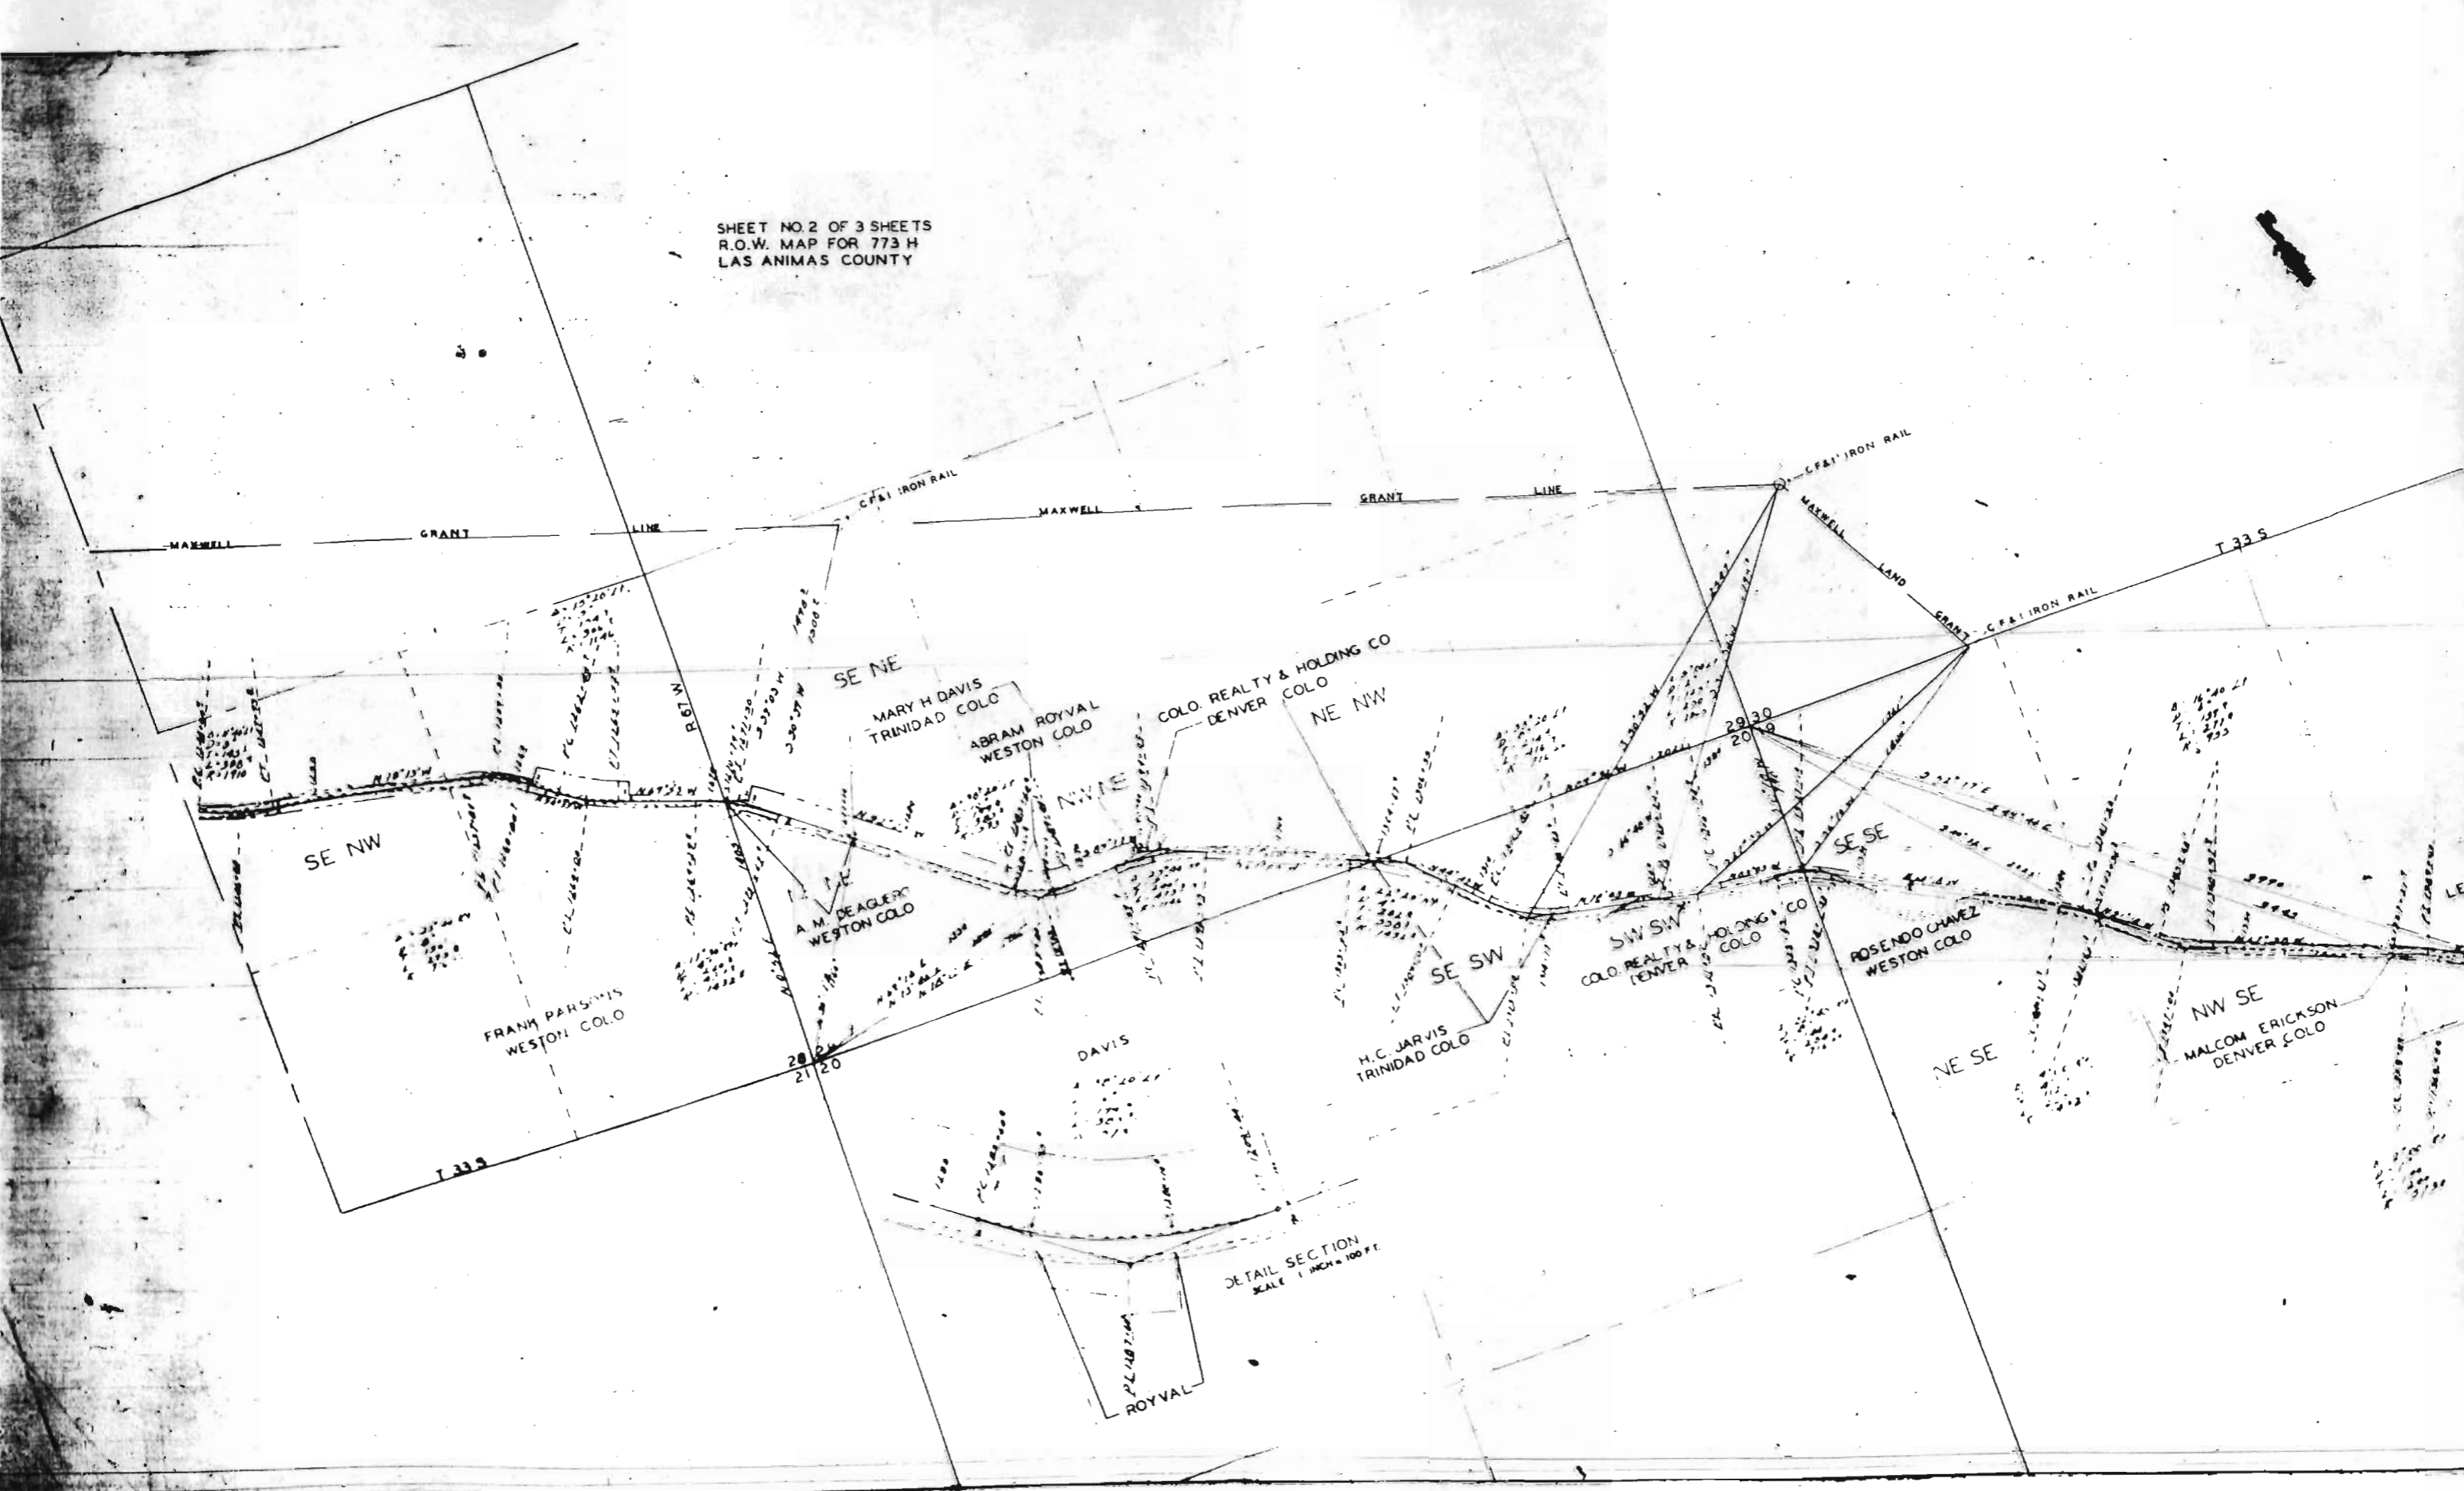


SHEET NO. 2 OF 3 SHEETS
R.O.W. MAP FOR 773 H
LAS ANIMAS COUNTY

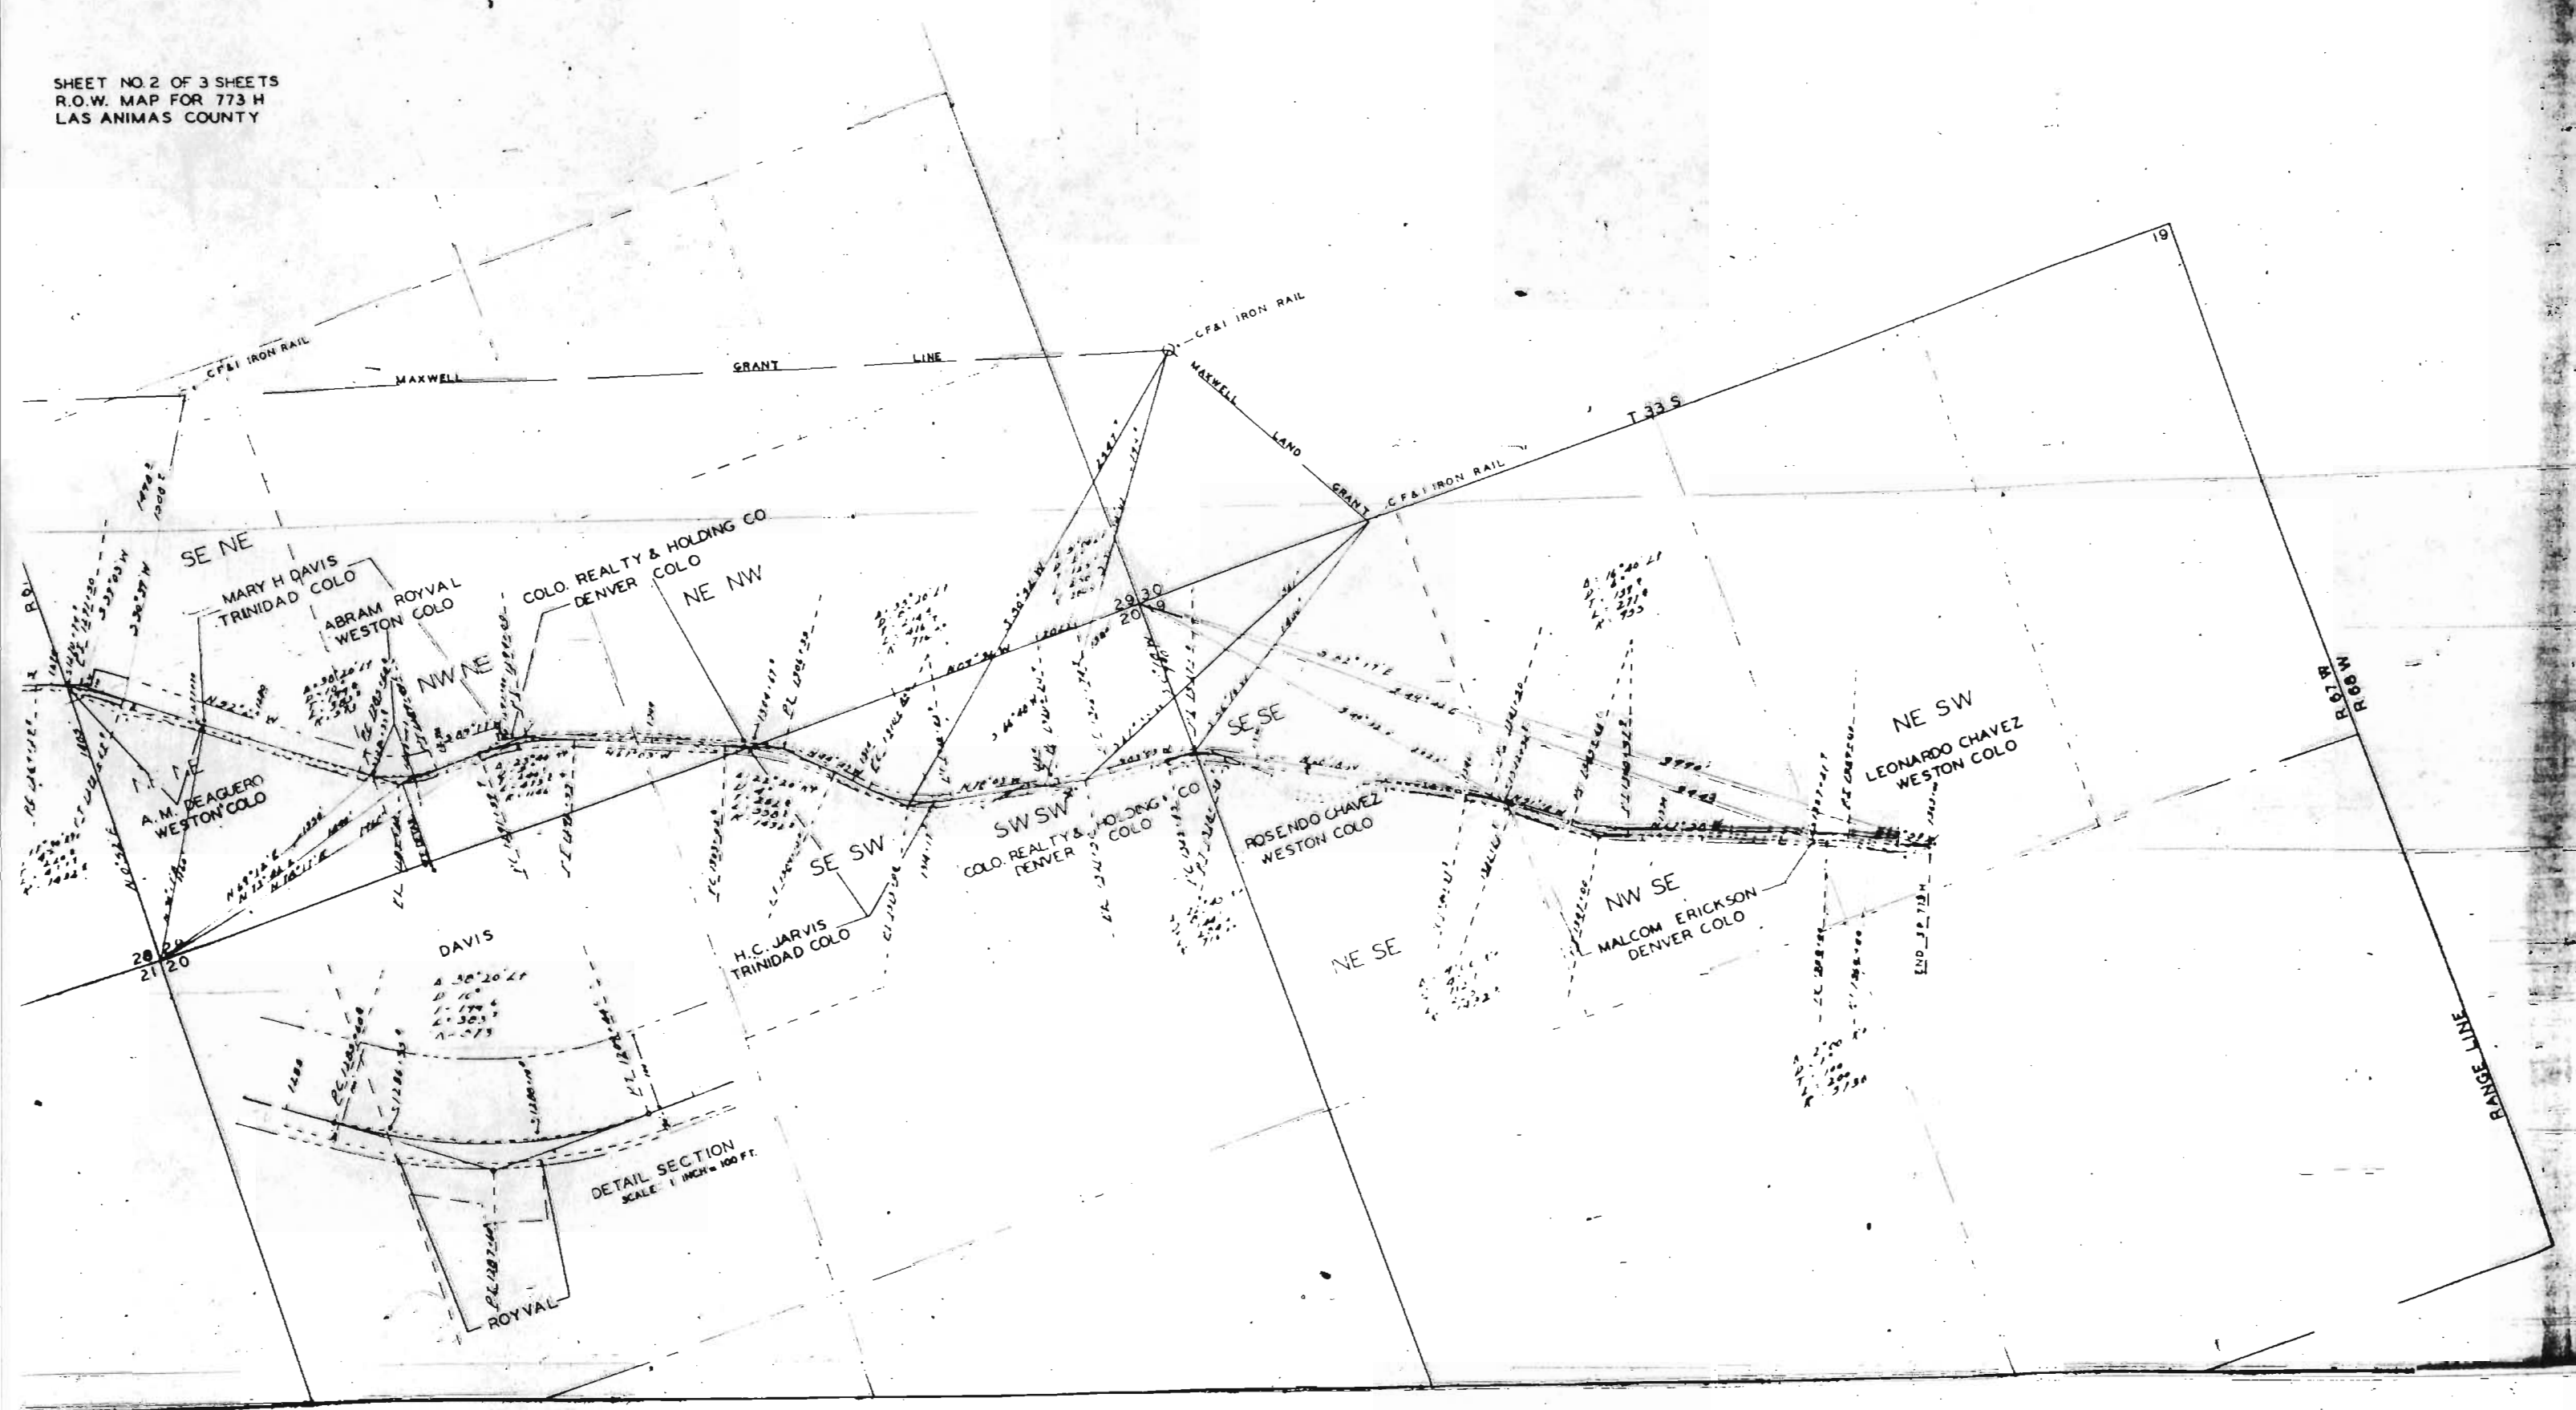

SHEET NO 2 OF 3 SHEETS
R.O.W. MAP FOR 773 H
LAS ANIMAS COUNTY

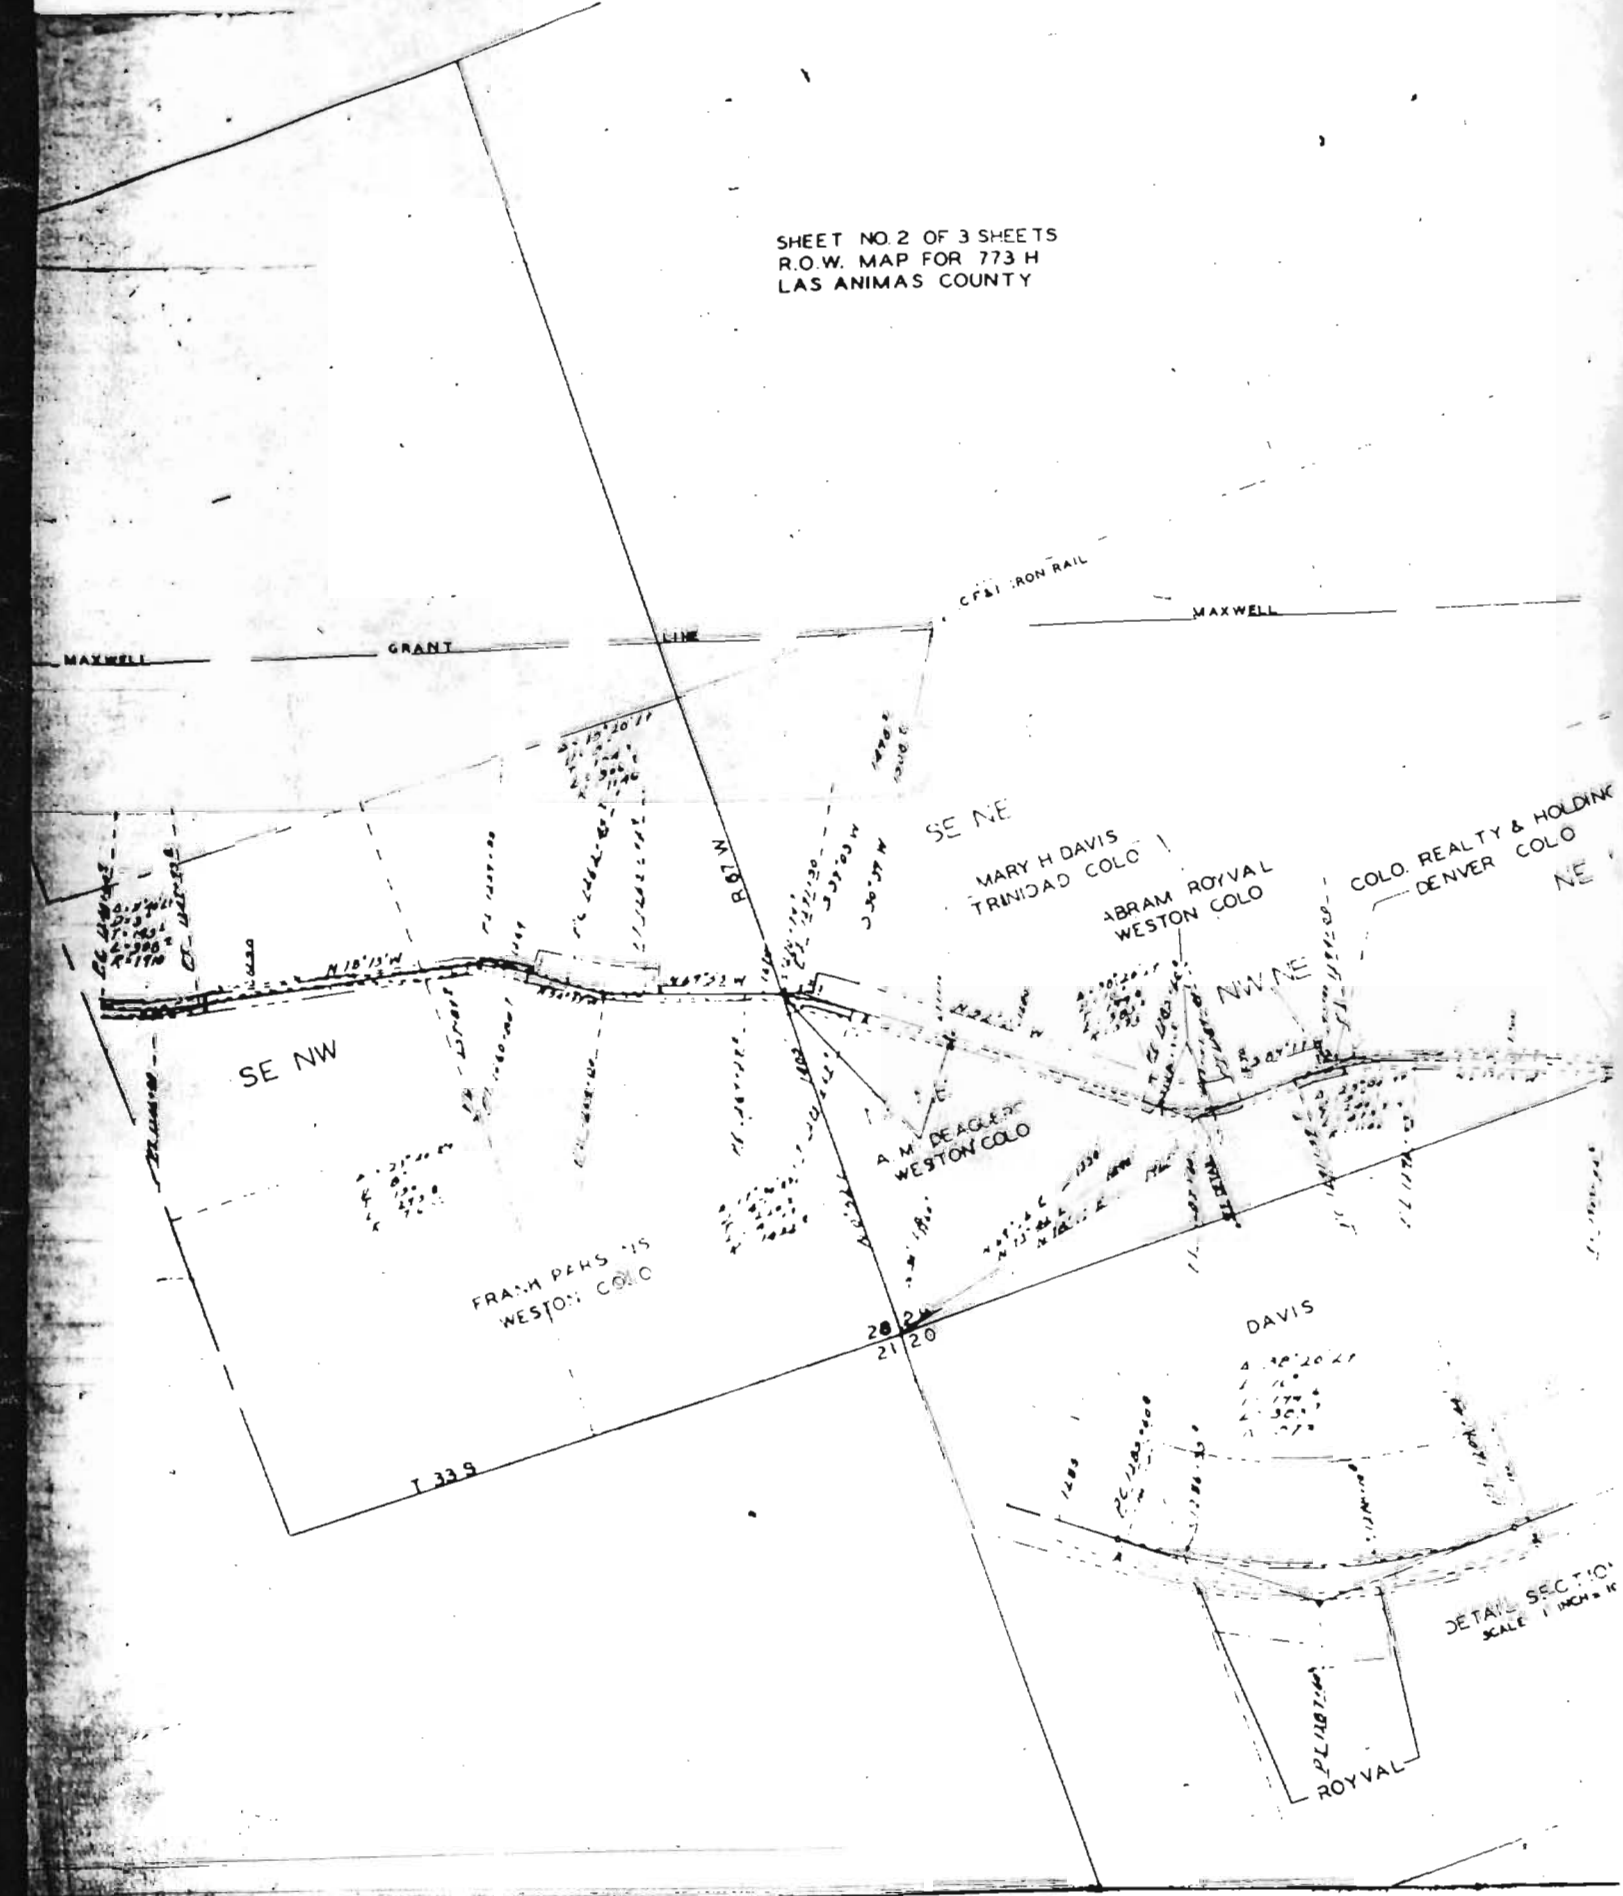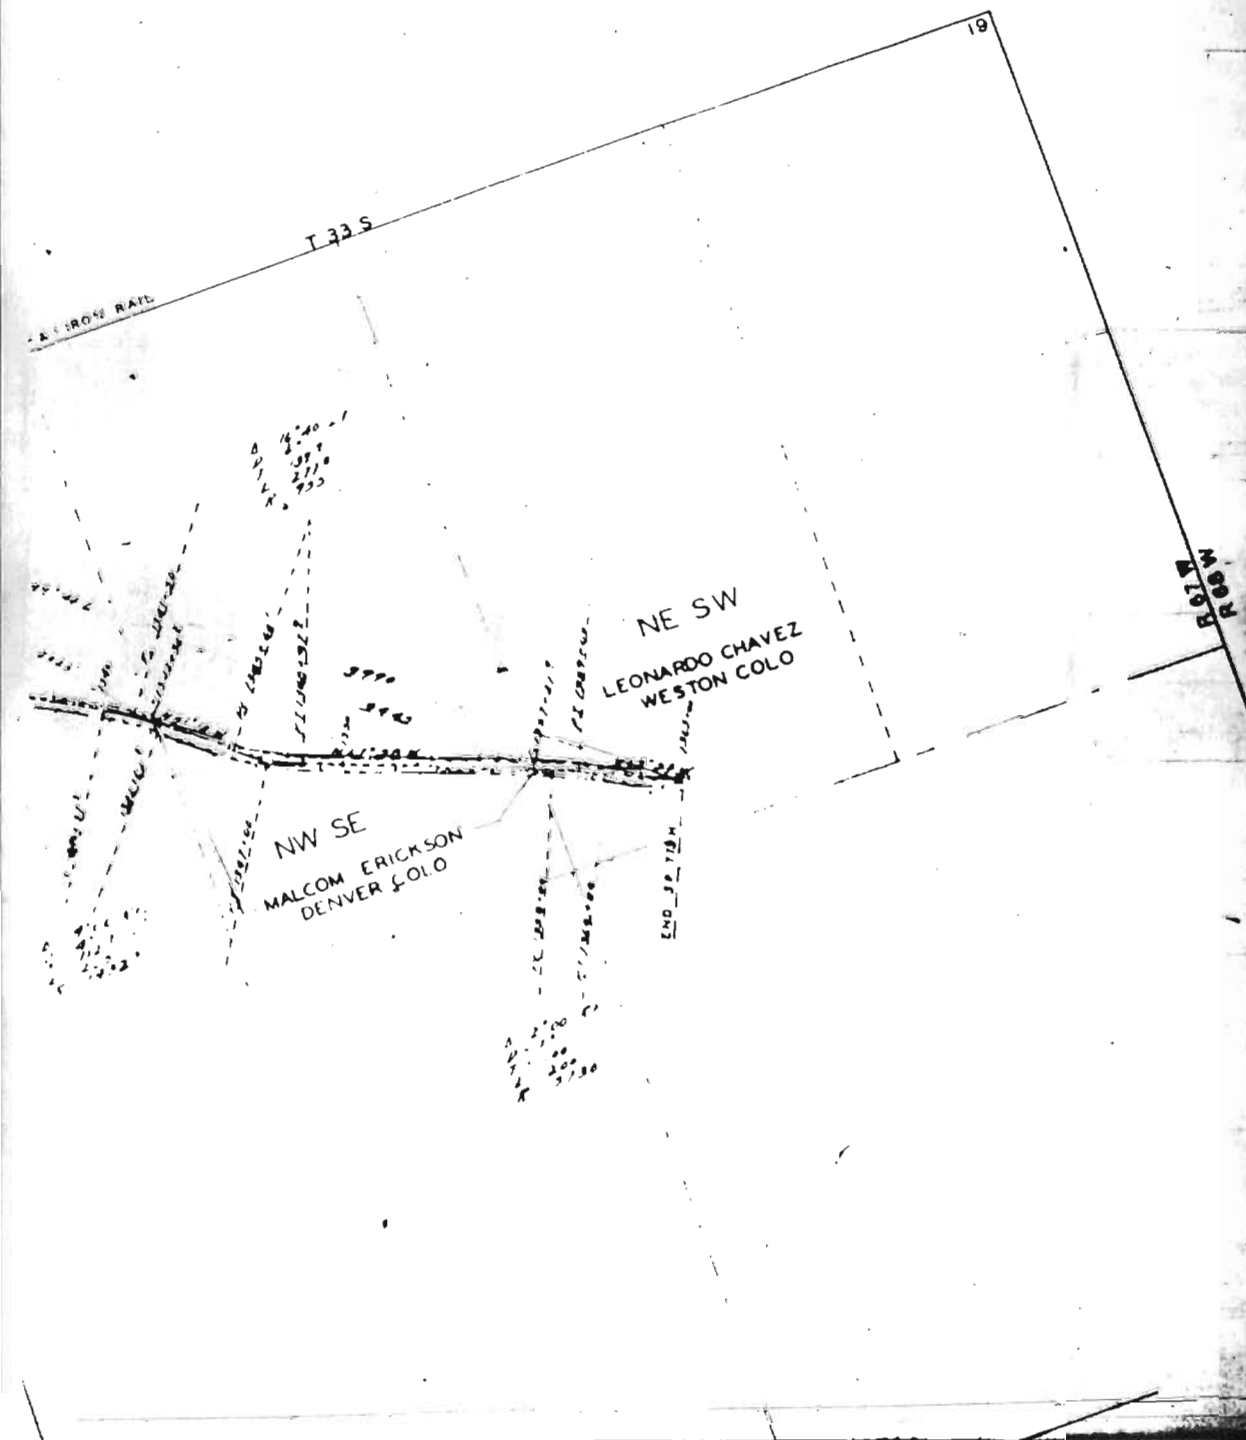

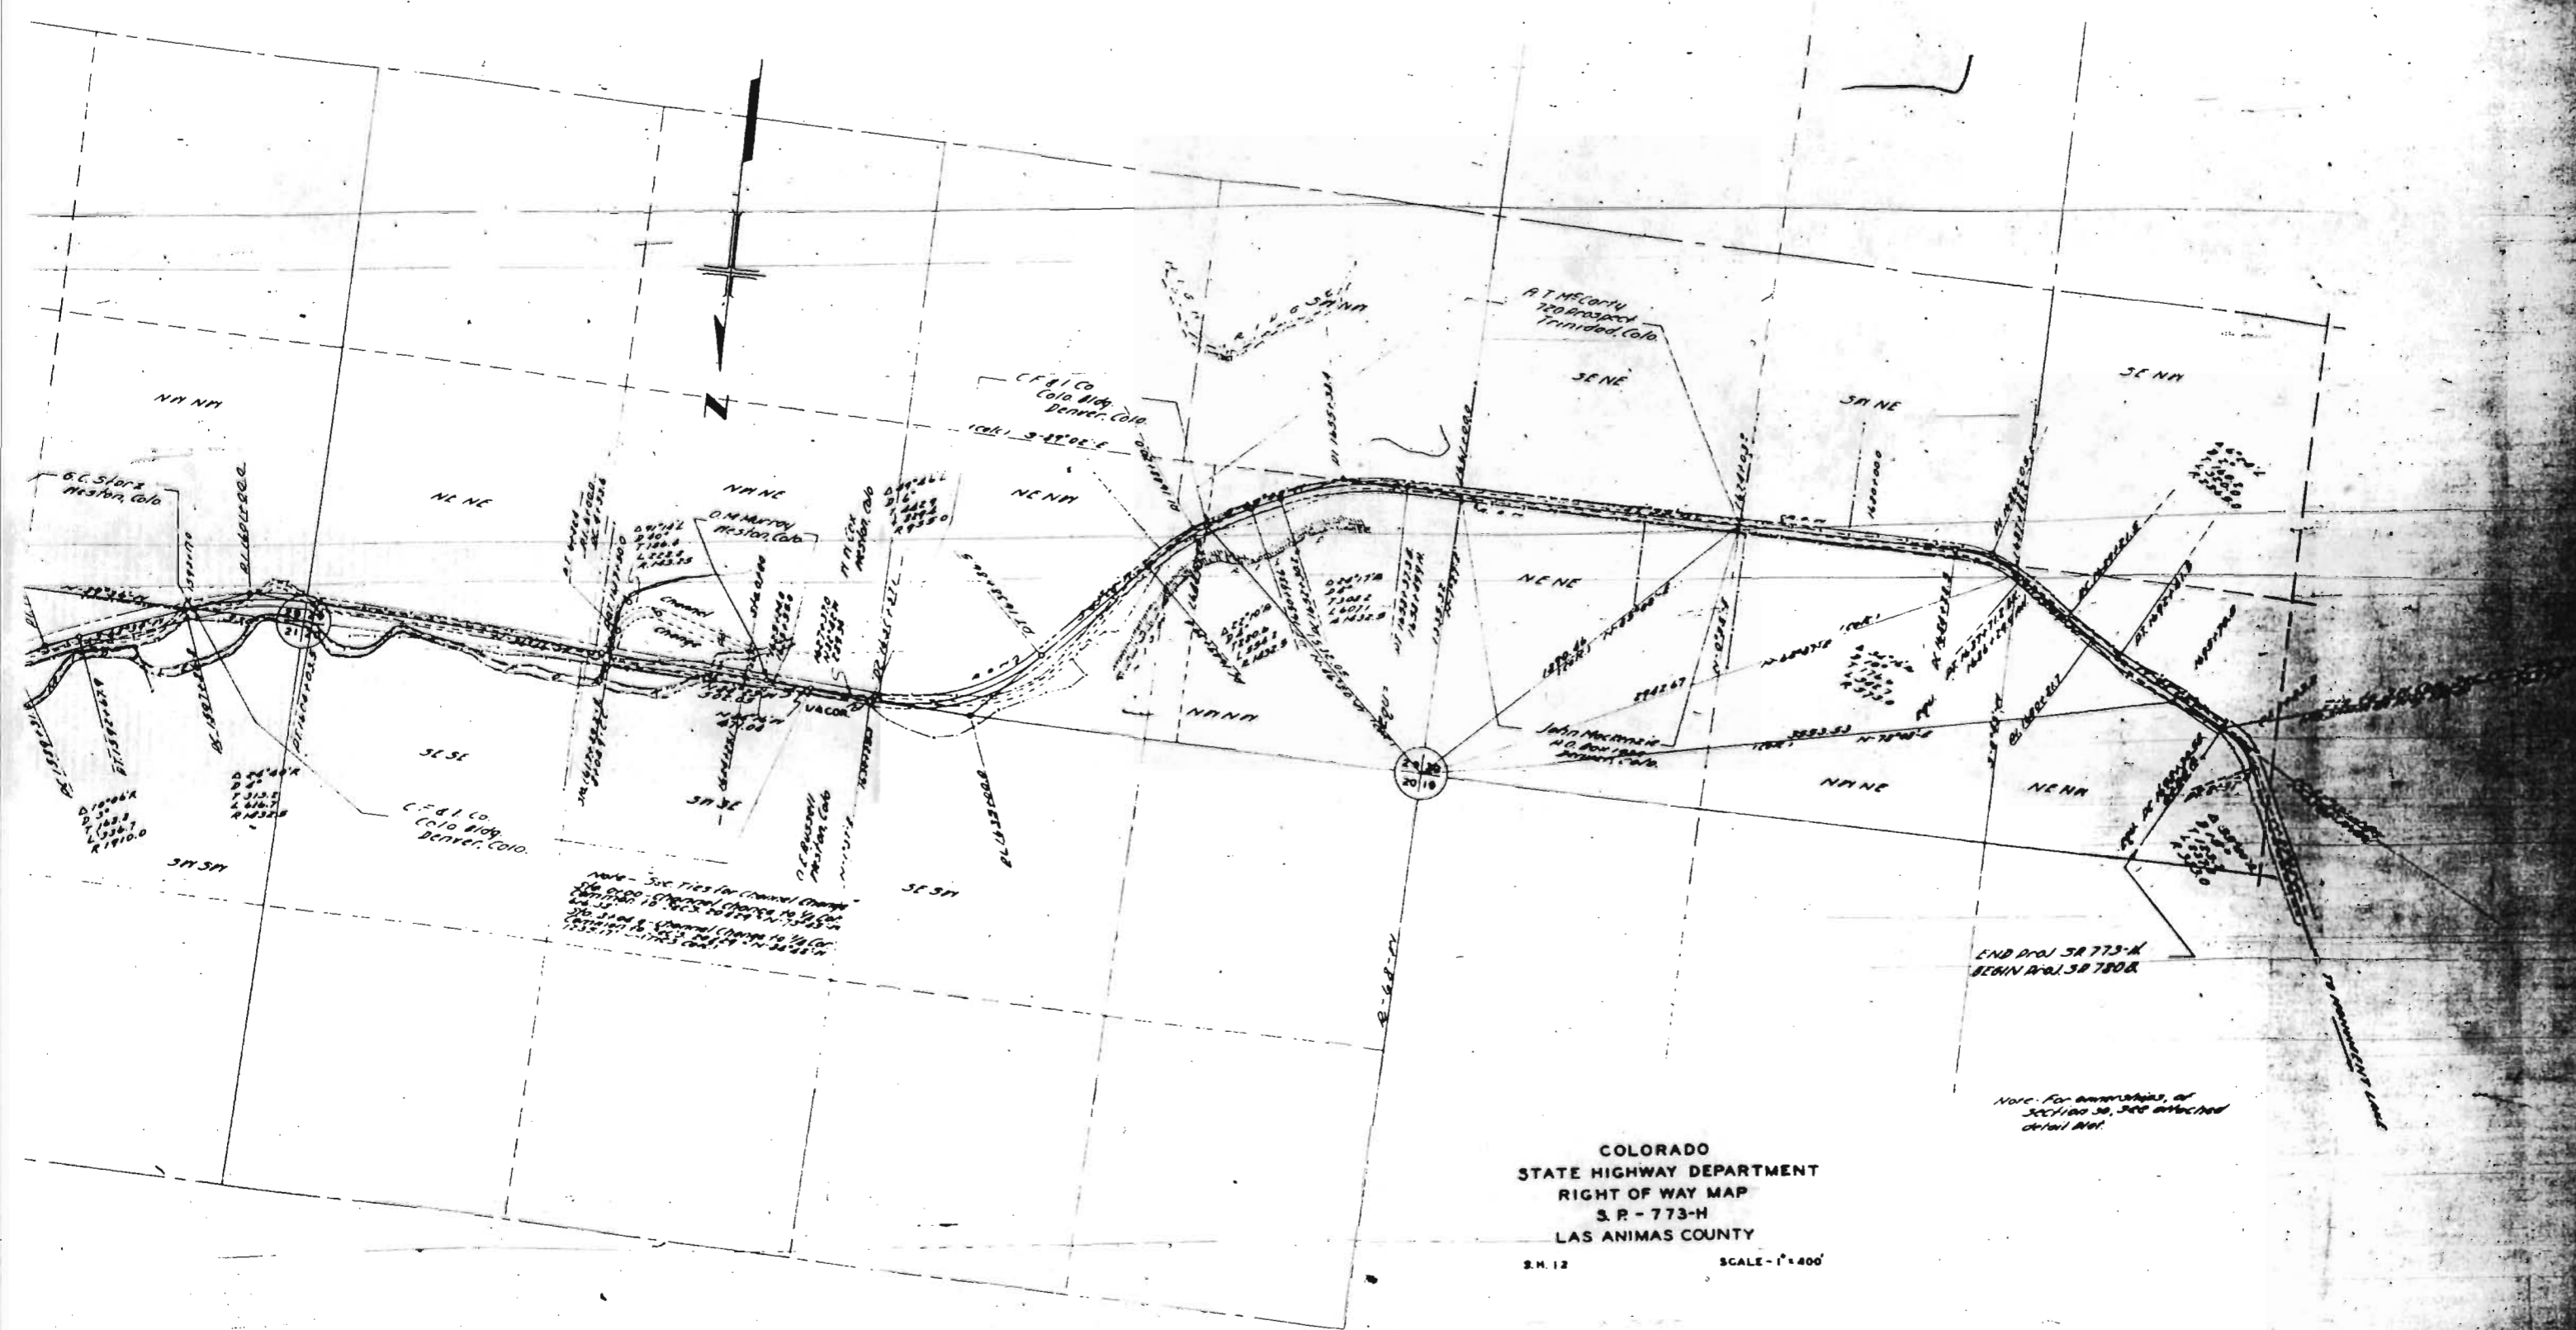



Note - Six ties for channel change
 the bridge structure change to be
 made to the channel change to be
 made to the channel change to be
 made to the channel change to be
 made to the channel change to be

END PROJ. SA 773-H
 BEGIN PROJ. SA 780-B


Note - For amendments, of
 SECTION 30, SEE ATTACHED
 ORIGINAL MAP.

COLORADO
 STATE HIGHWAY DEPARTMENT
 RIGHT OF WAY MAP
 S.R. - 773-H
 LAS ANIMAS COUNTY

S.M. 12 SCALE - 1" = 400'

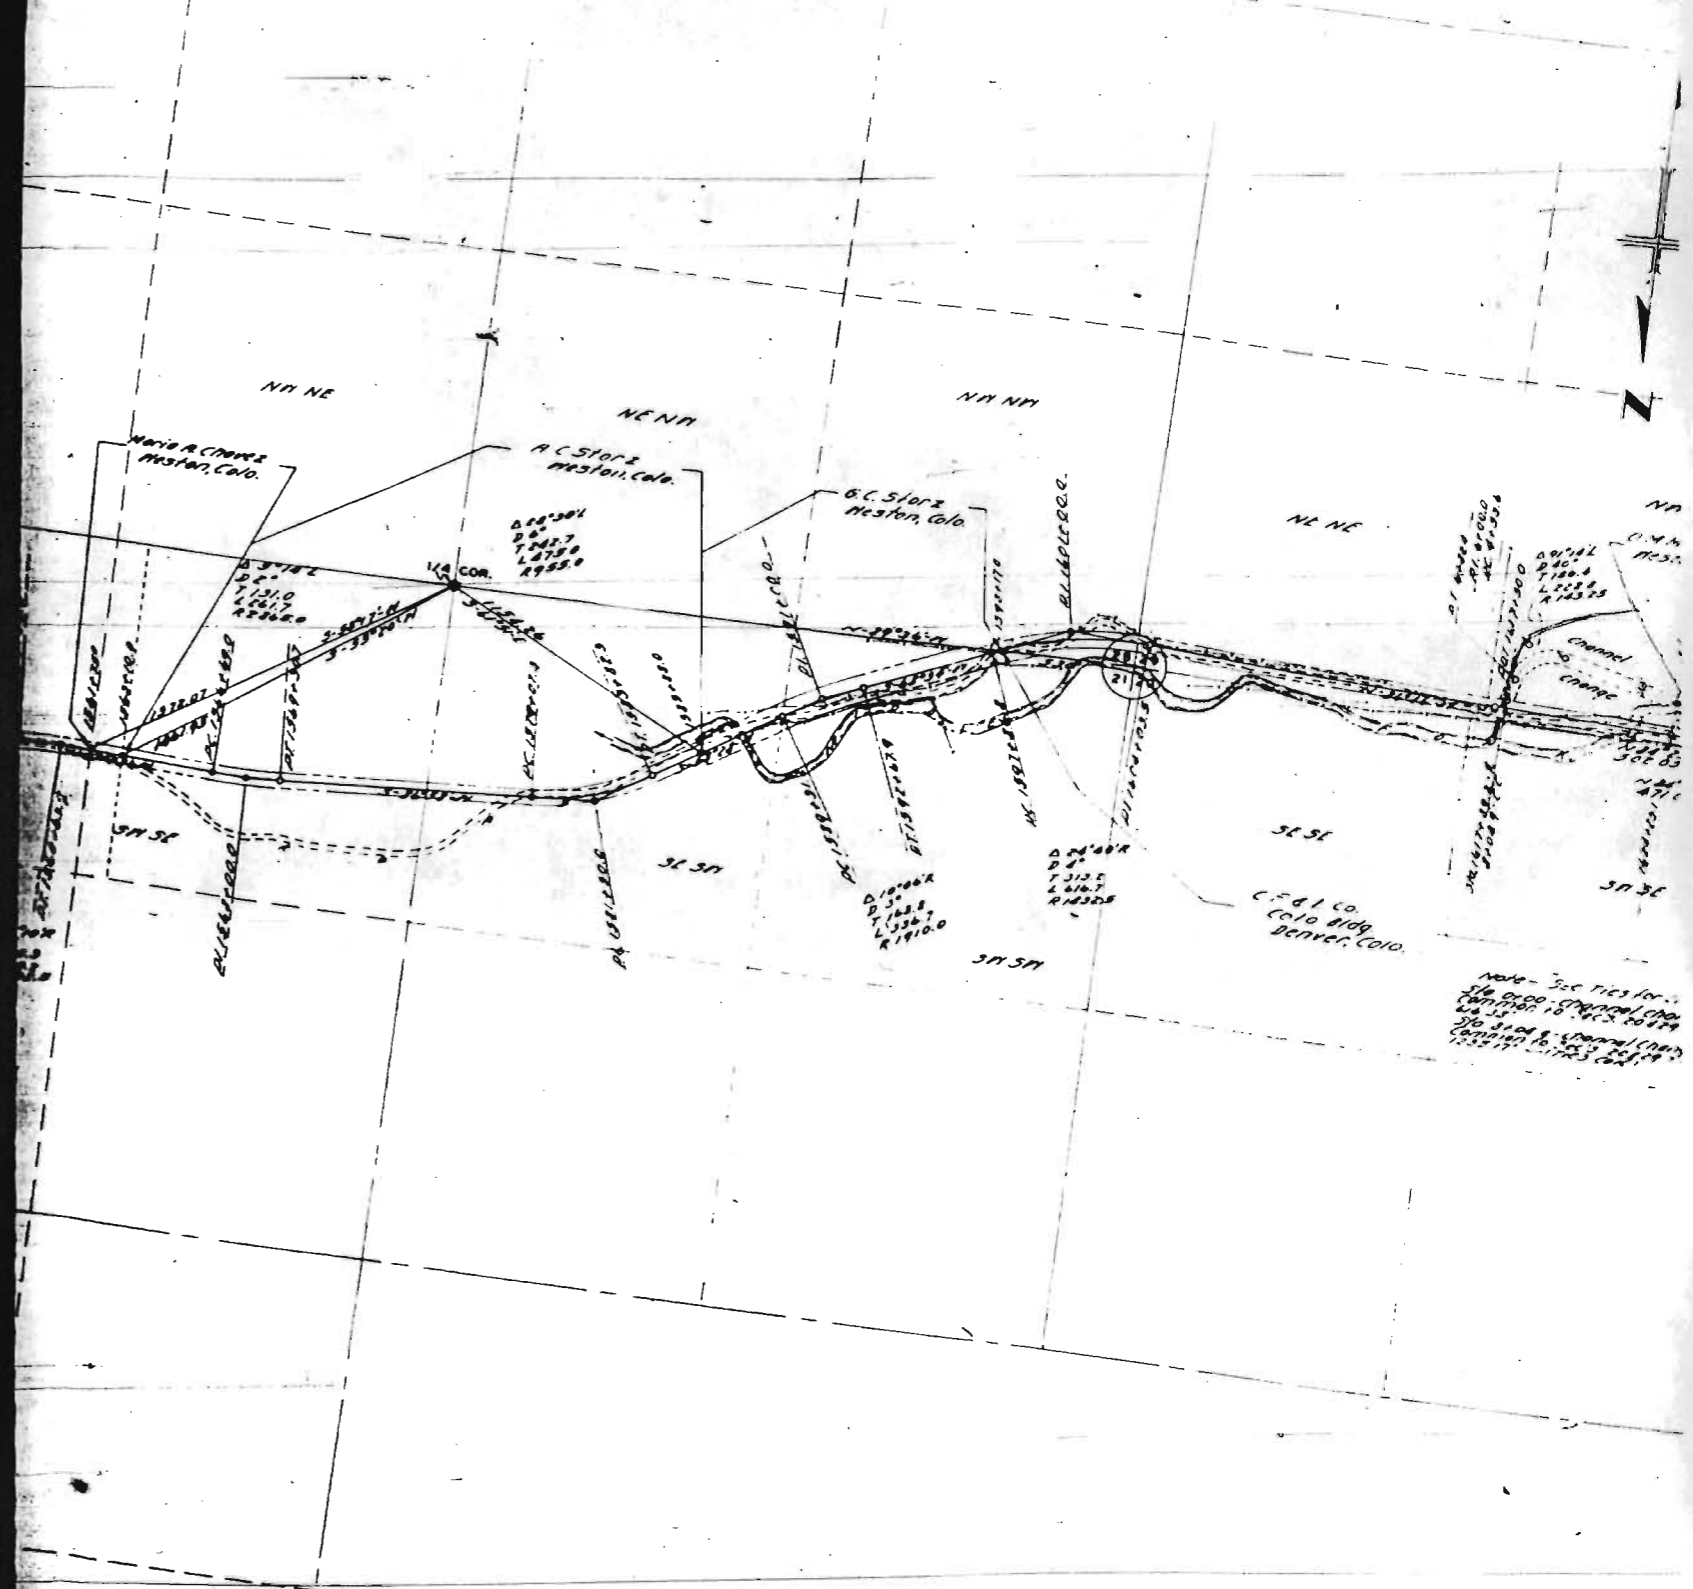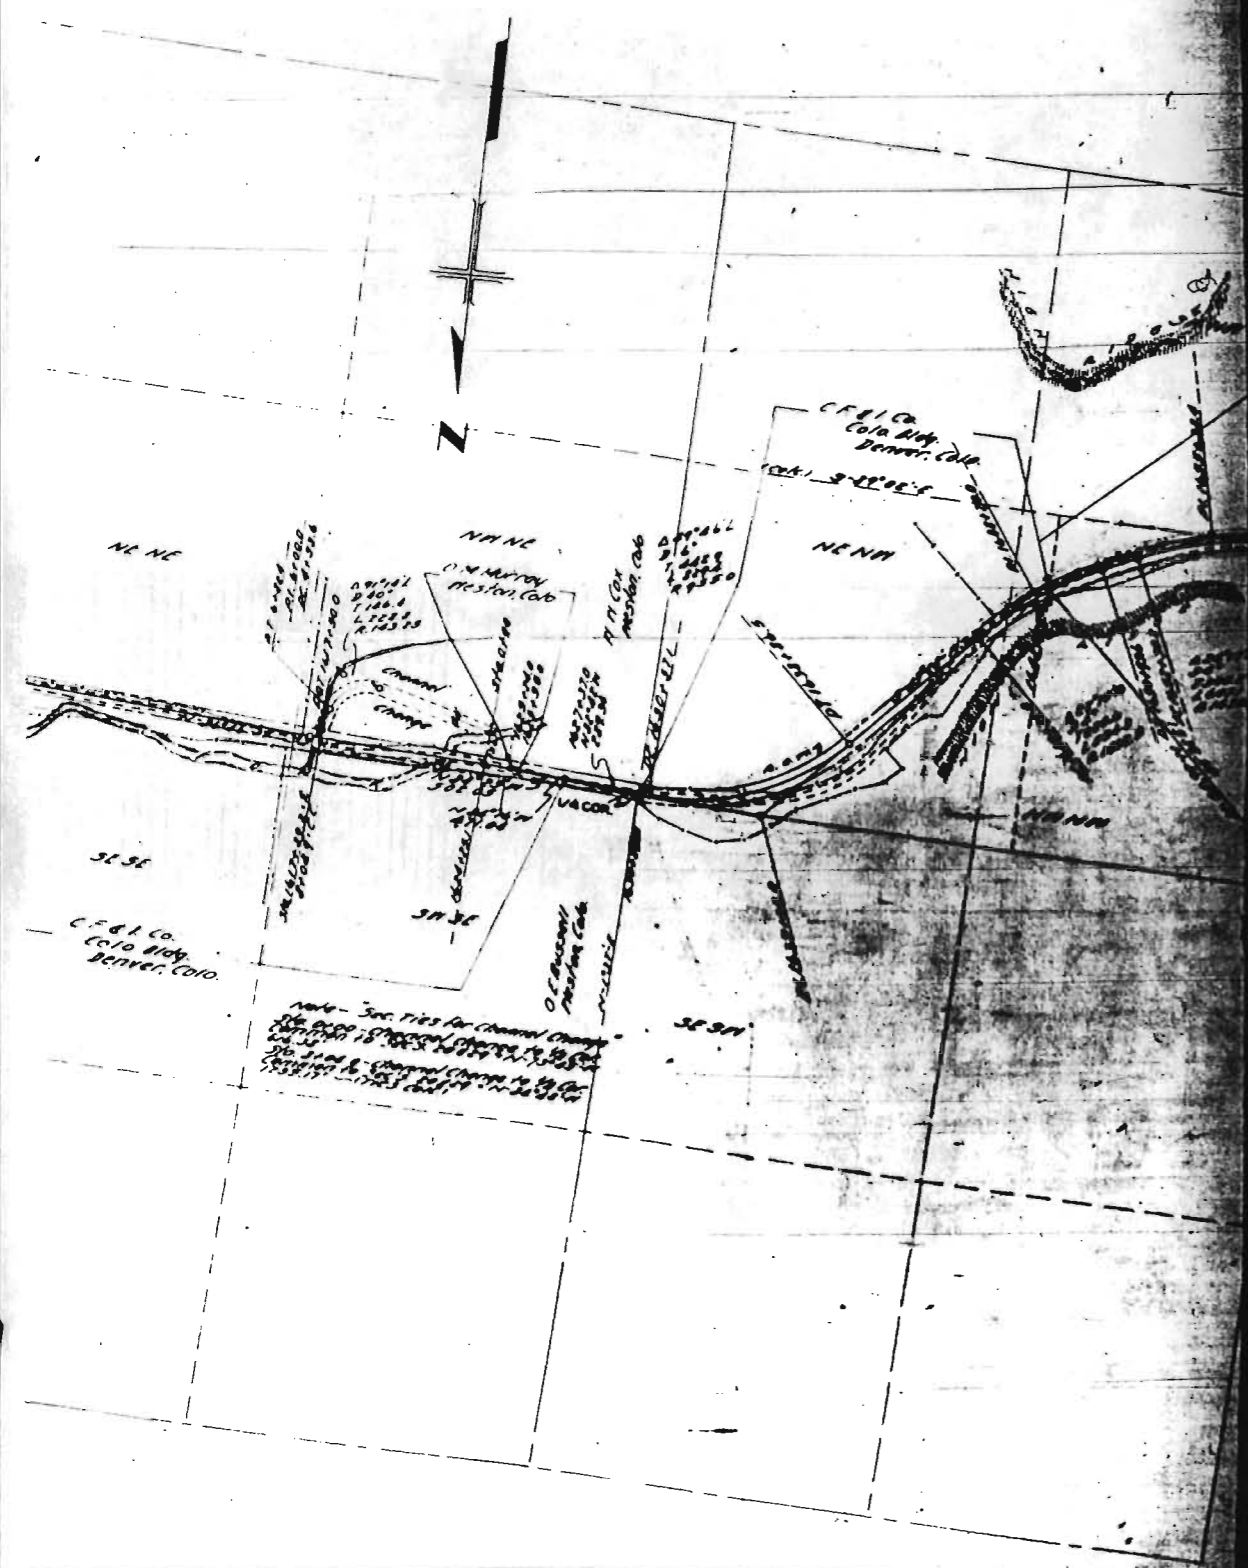

25 26
24 23

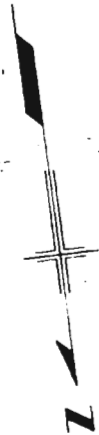

MARCUS T VIGIL
WESTON, COLO.

C. P. & I. CO.
COLO. BLDG.
DENVER, COLO.


LEONARDO CHAVEZ
WESTON, COLO.

C. P. & I. CO.
COLO. BLDG.
DENVER, COLO.

24 23
13 14


23 22
14 15


NOTE—
SECTION IS REVISED SHOWING RESUBDIVISION
AS PER FIELD TIES—SEE R.O.W. MAP SHEET
NO. 2. 7-26-38

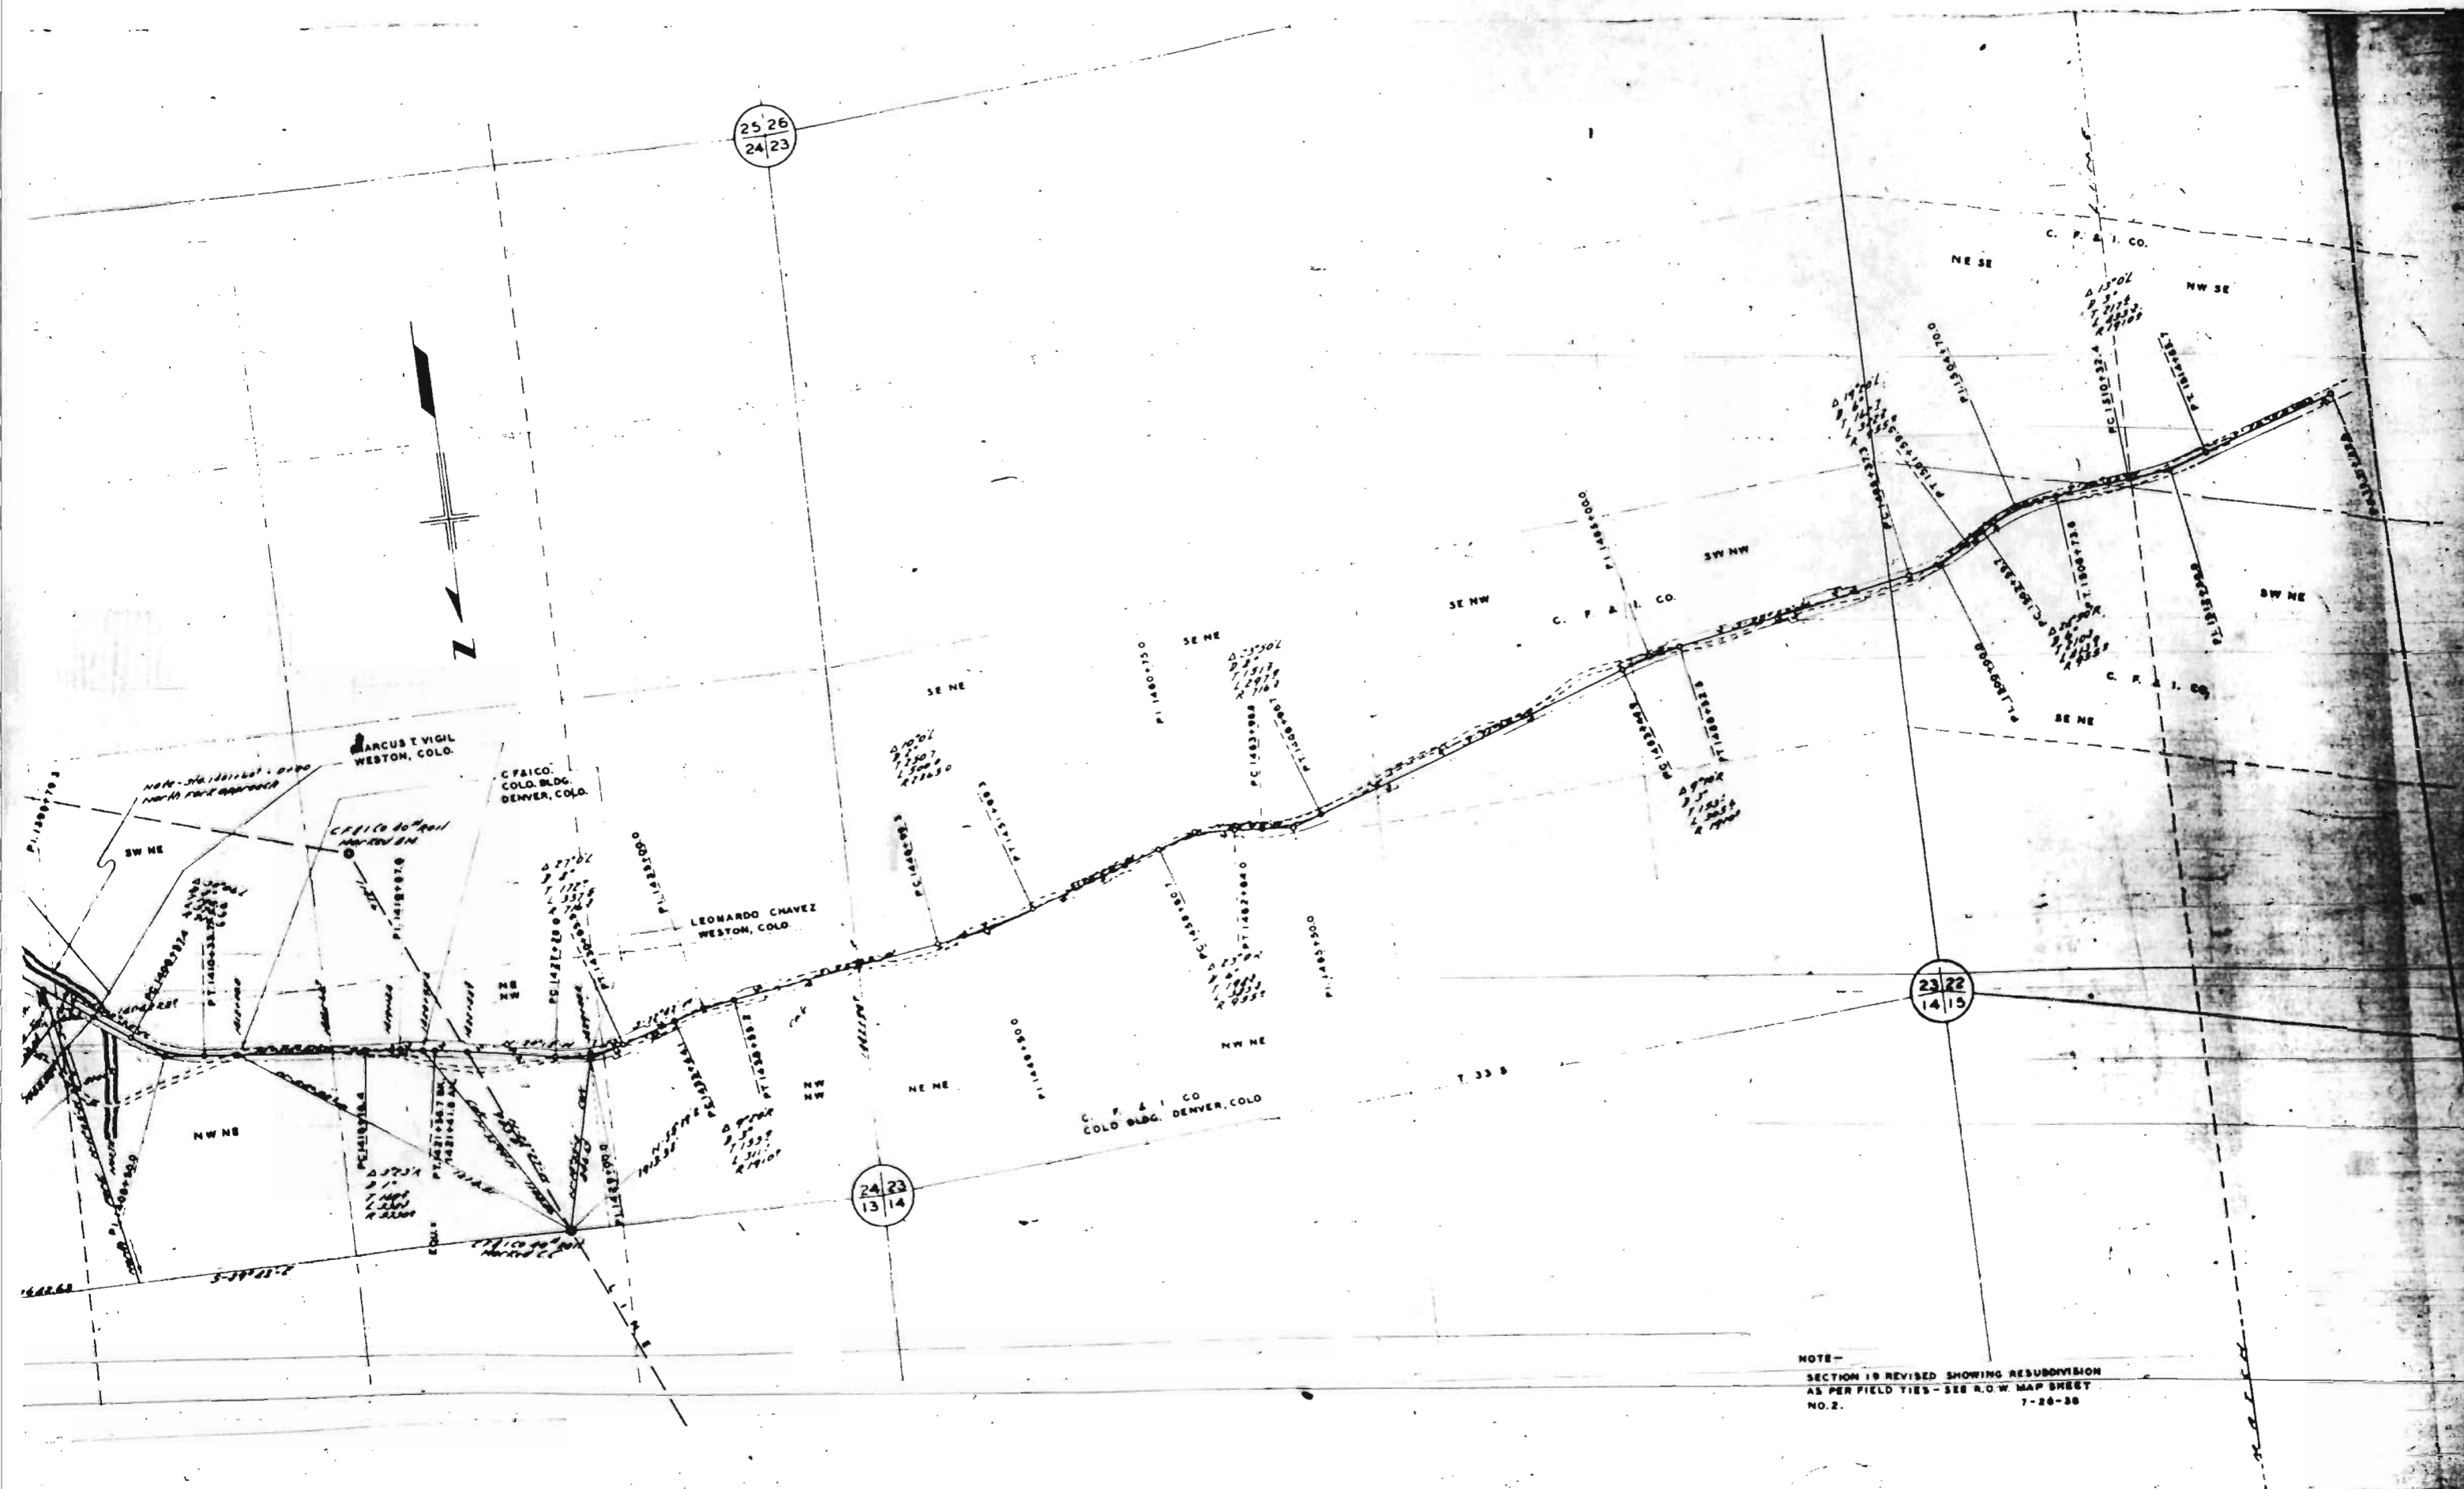

SHEET NO 4 OF 3 SHEETS
ROW MAP FOR PROJECT 773H
STATE HIGHWAY - NO. 12
LAS ANIMAS COUNTY

SCALE 1" = 400'

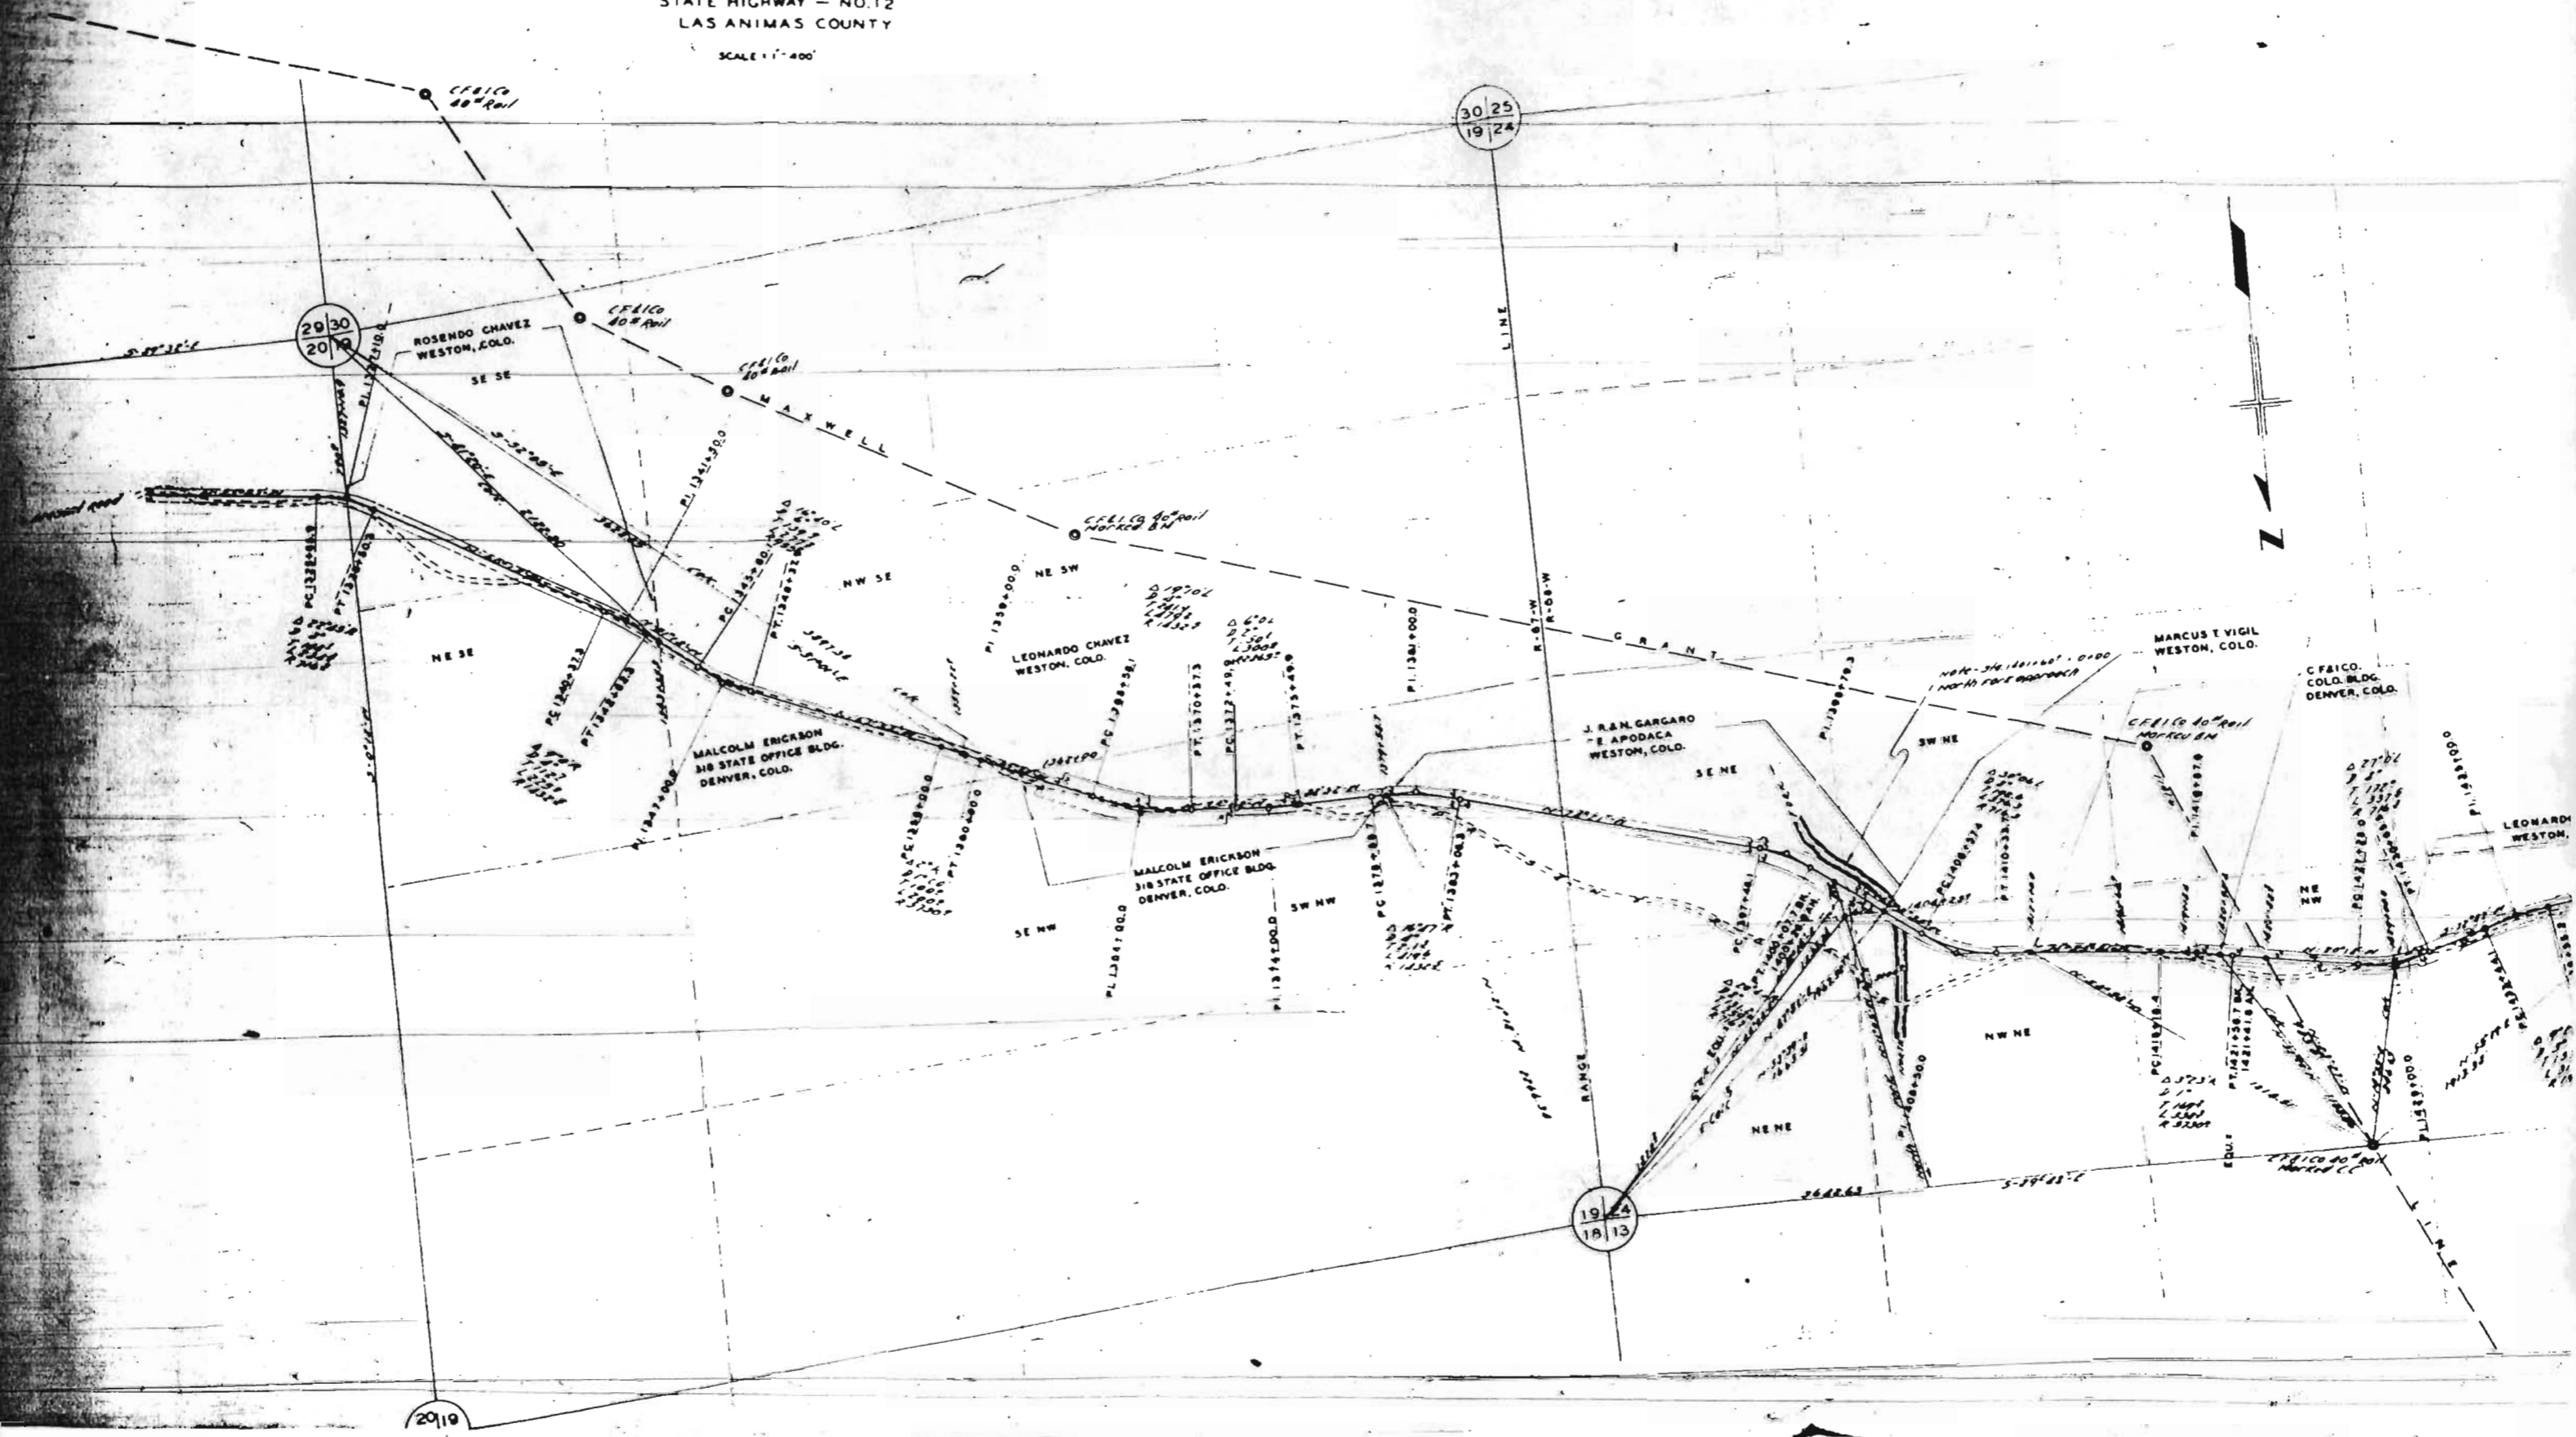

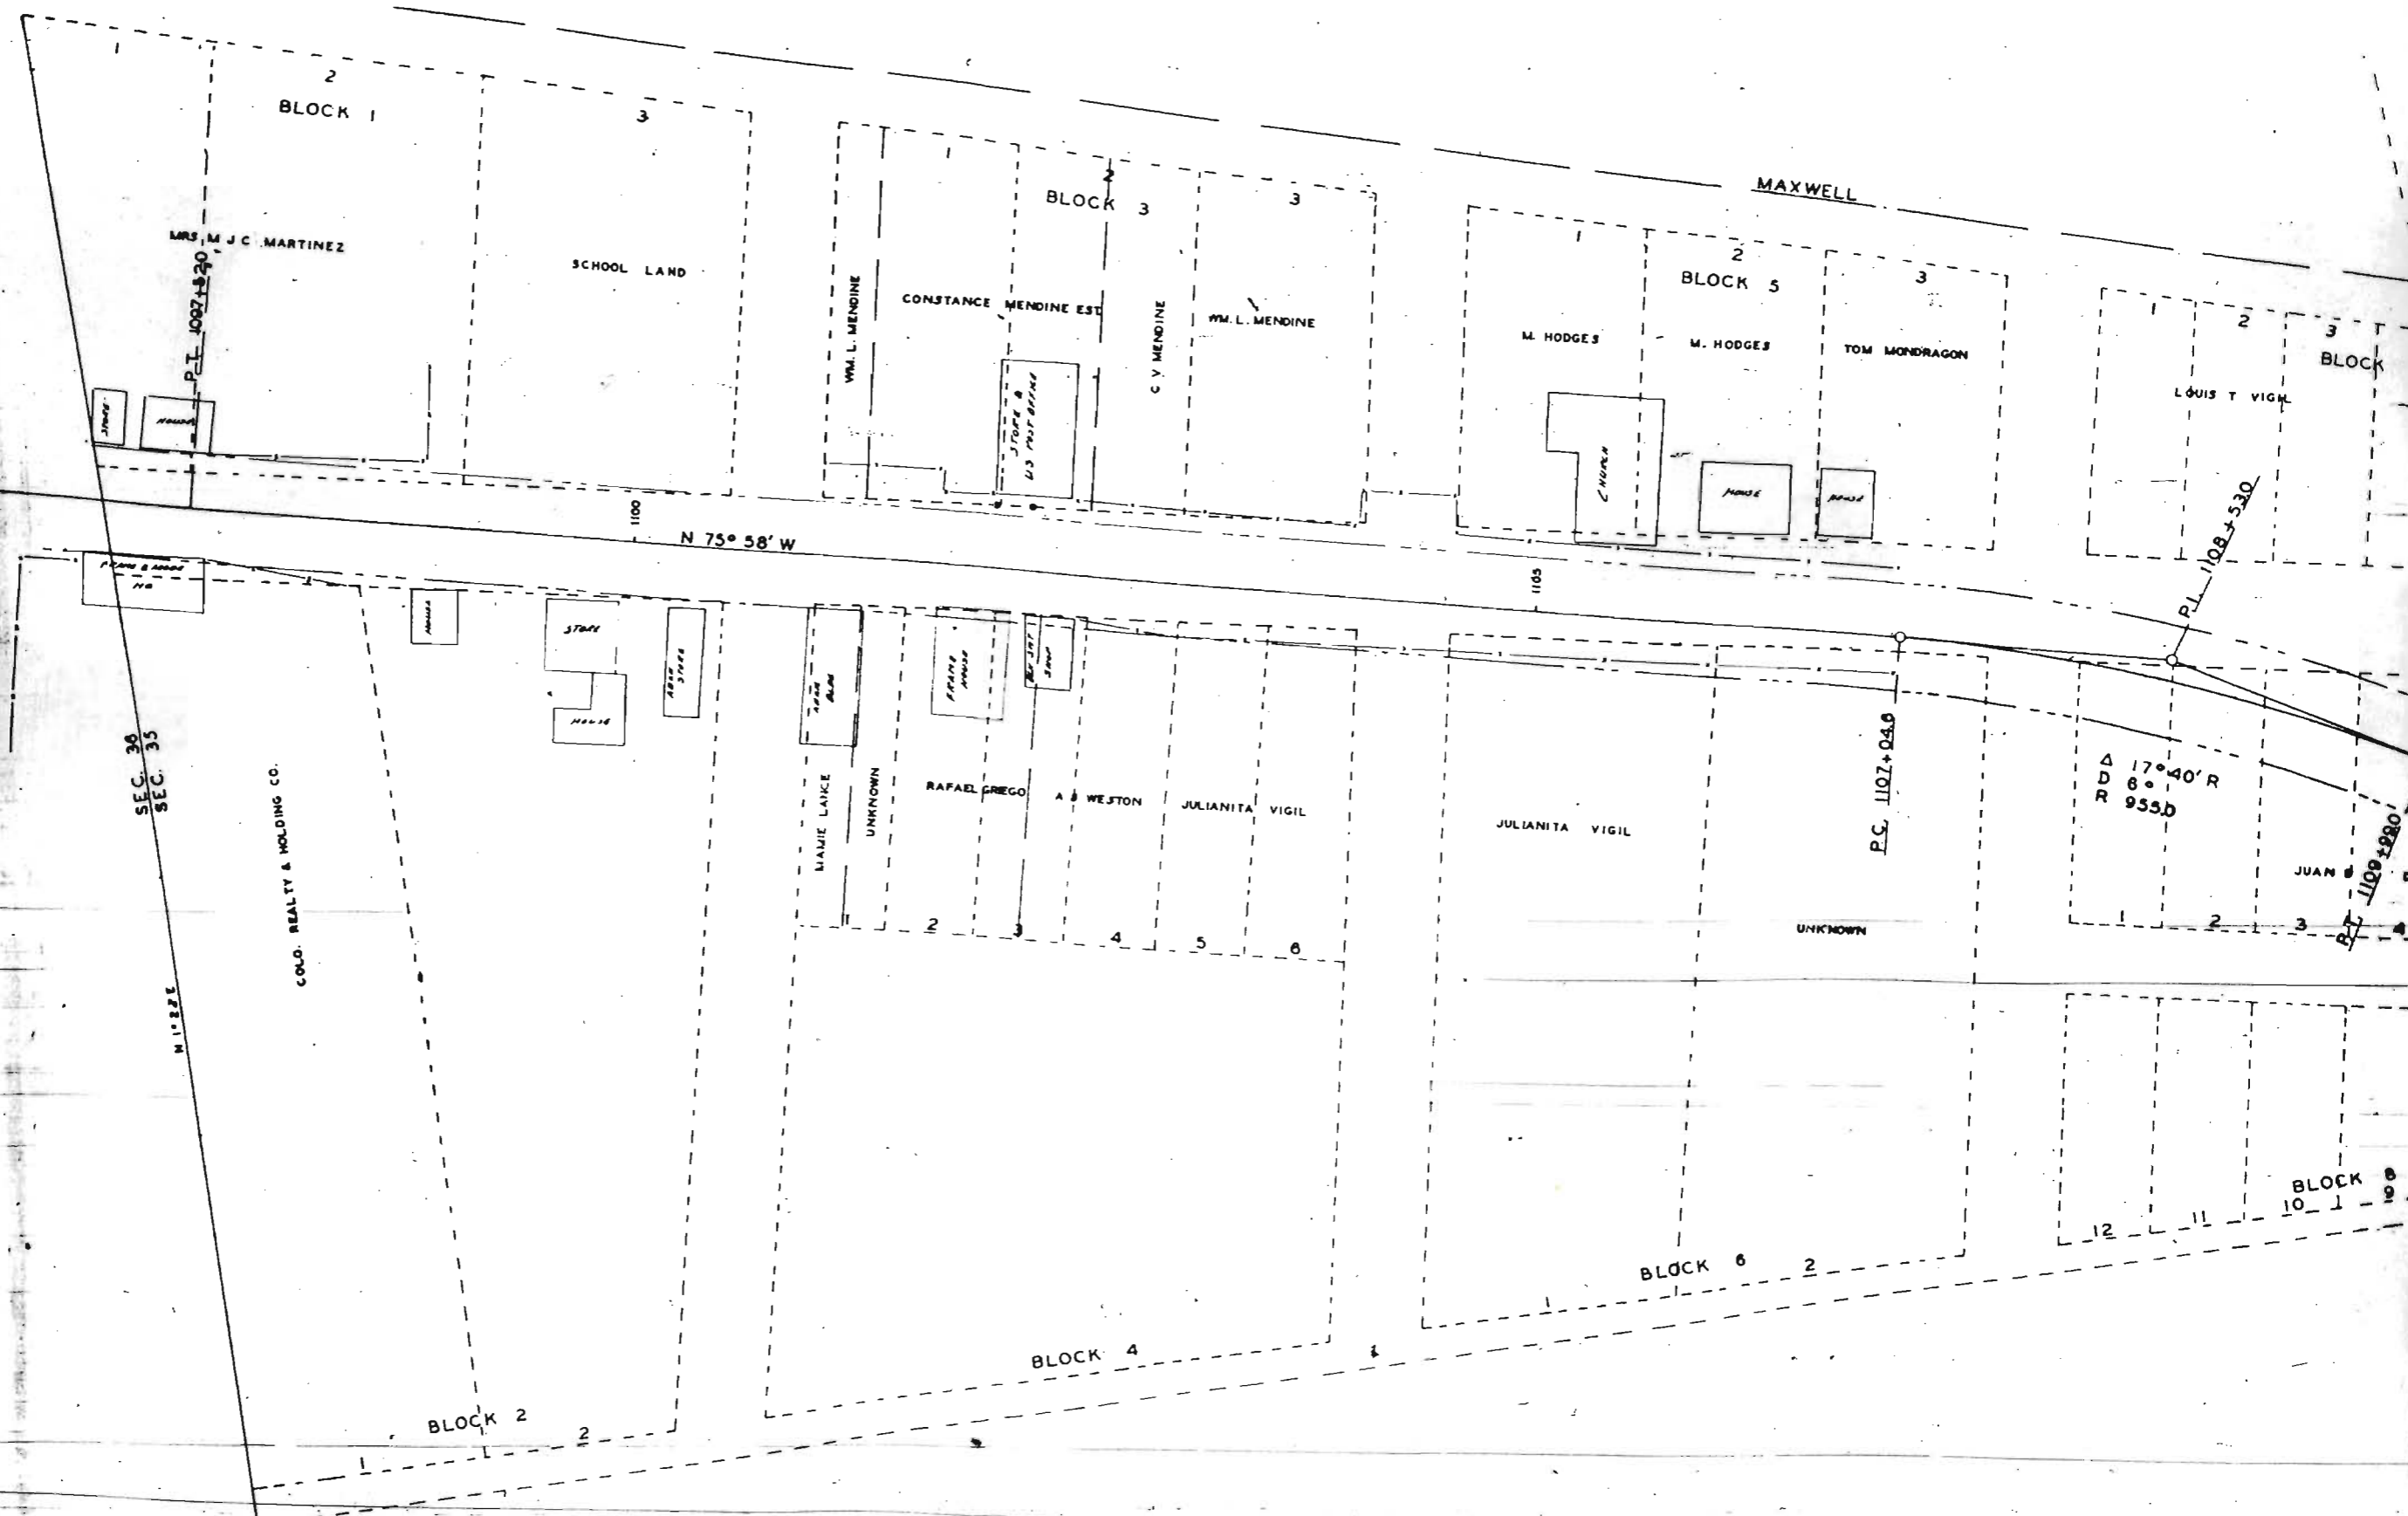

BLOCK 1

SCHOOL LAND

BLOCK 3

CONSTANCE MENDINE EST

WM. L. MENDINE

MAXWELL

BLOCK 5

M. HODGES

M. HODGES

TOM MONDRAGON

BLOCK

LOUIS T. VIGIL

N 75° 58' W

SEC. 34
SEC. 35

COLO. REALTY & HOLDING CO.

RAFAEL GREGO

A. WESTON

JULIANITA VIGIL

JULIANITA VIGIL

UNKNOWN

Δ 17° 40' R
D 6°
R 955.0

JUAN

BLOCK 2

BLOCK 4

BLOCK 6

BLOCK 8

10

12

11

R.O.W. MAP
 TOWN OF WESTON
 SP 773 H. LAS ANIMAS COUNTY
 SHEET 3 OF 3 SHEETS
 SCALE: 1 INCH = 50 FEET

LEGEND
 CENTERLINE
 R.O.W. LINE
 LOT LINE
 PROP. LINE
 BARBED WIRE FENCE

