

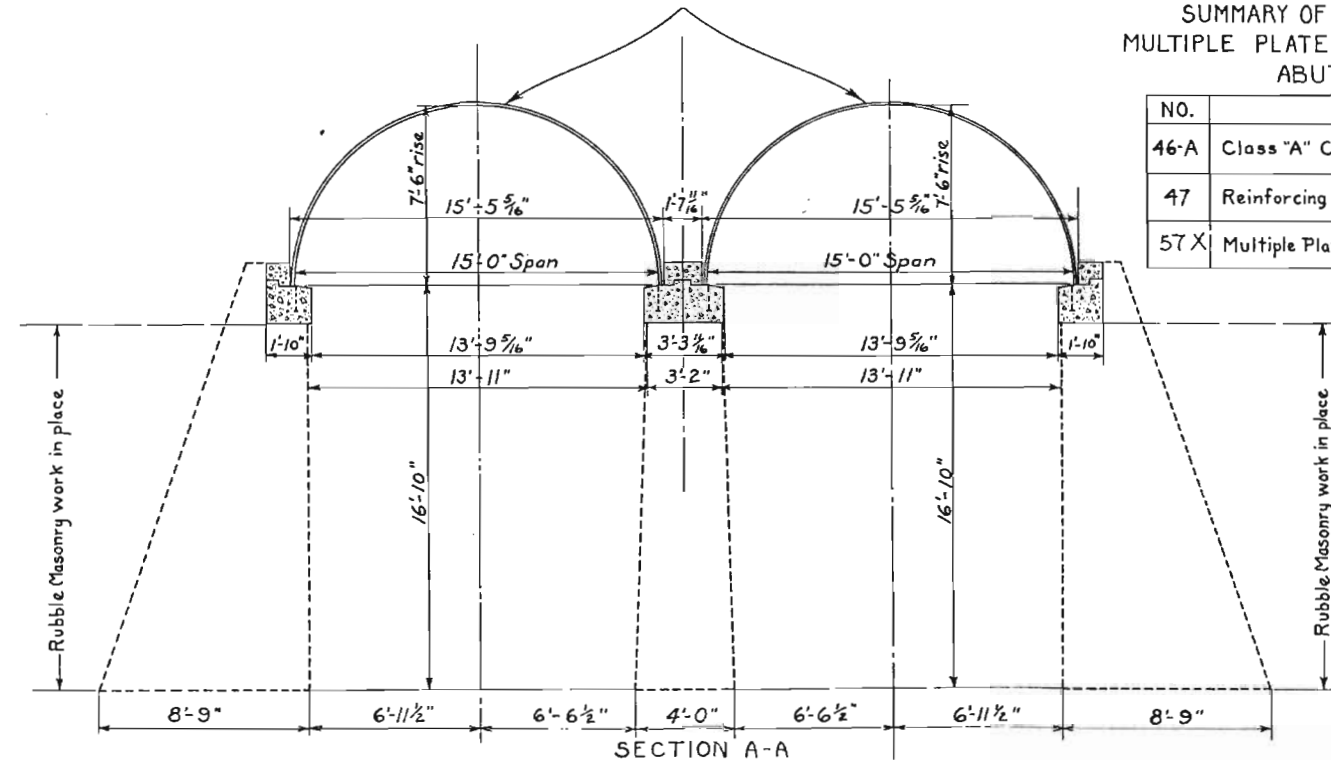
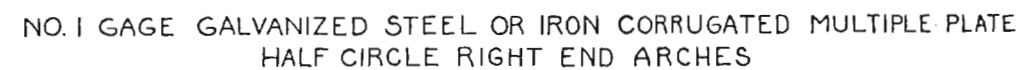
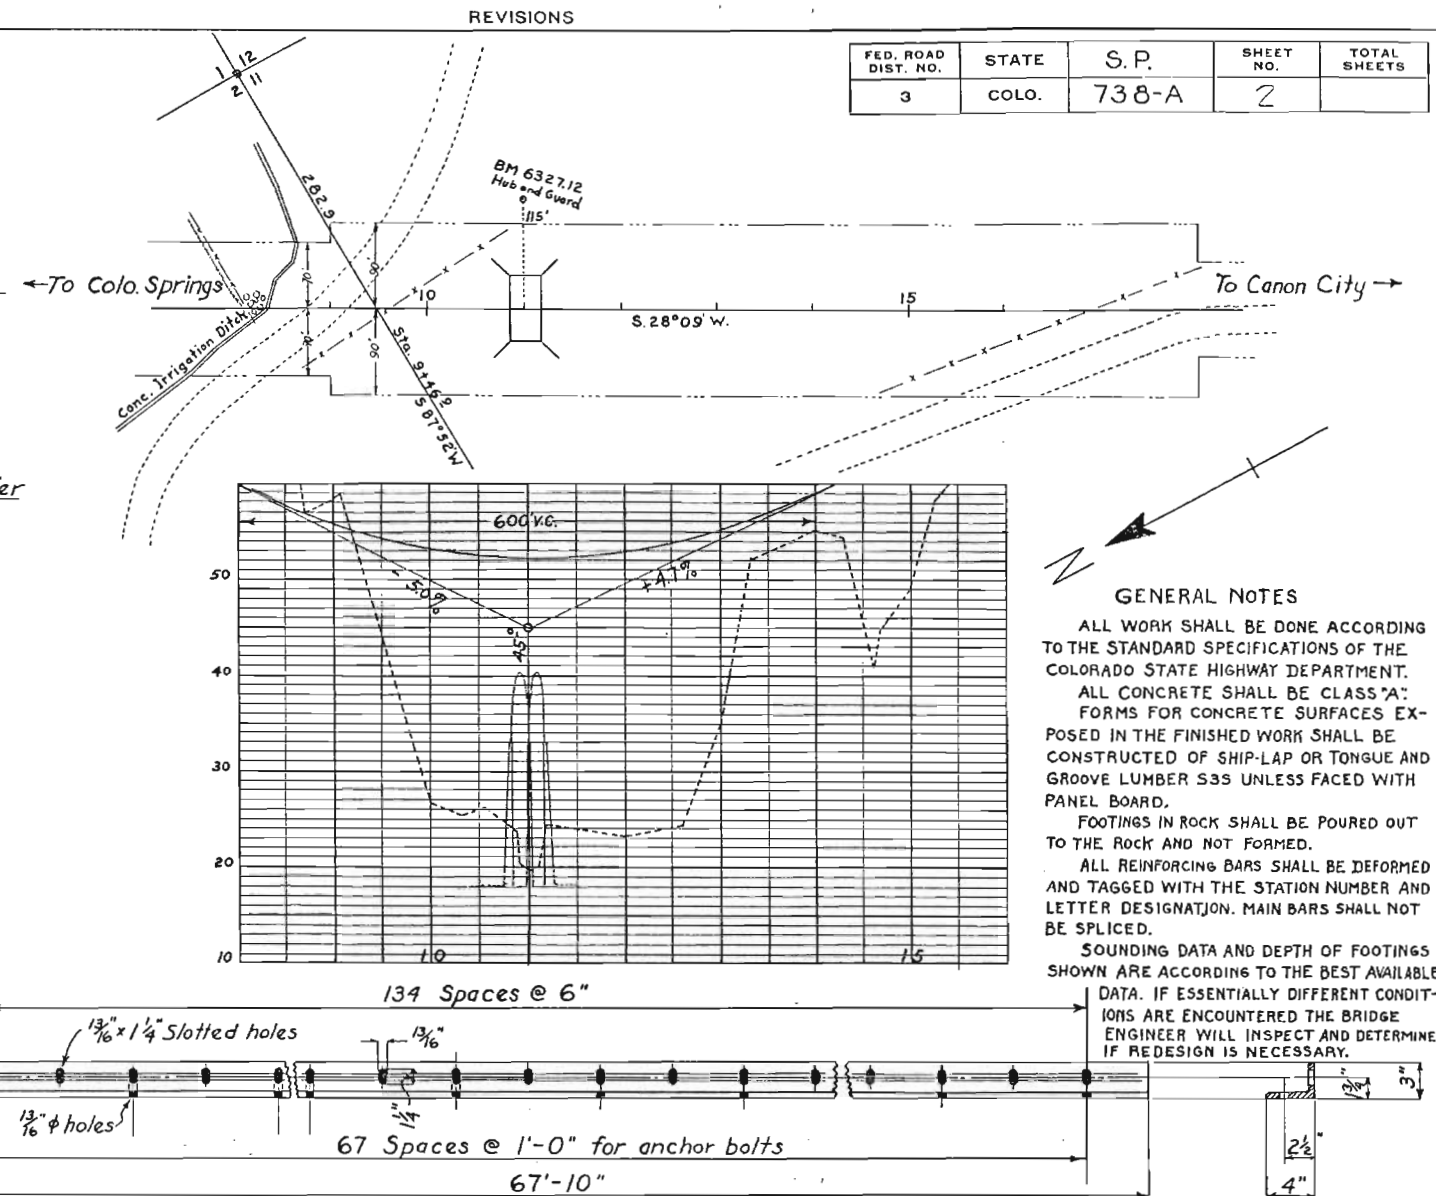
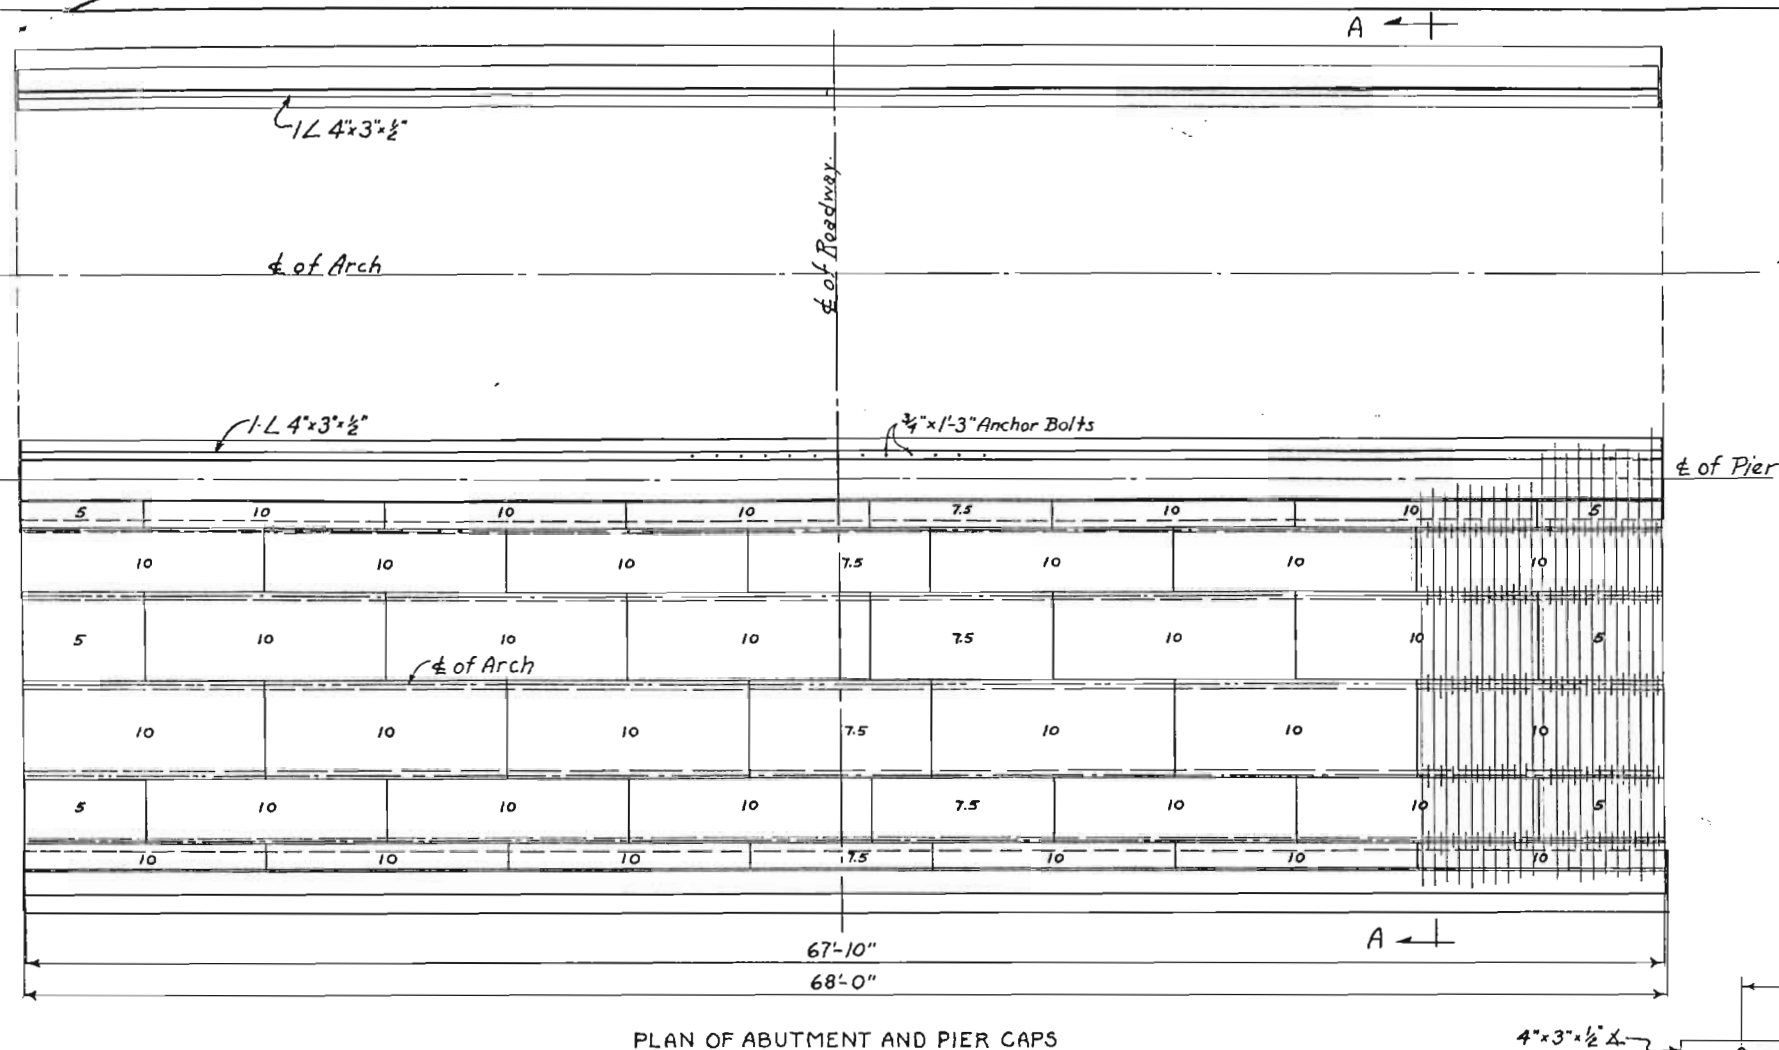


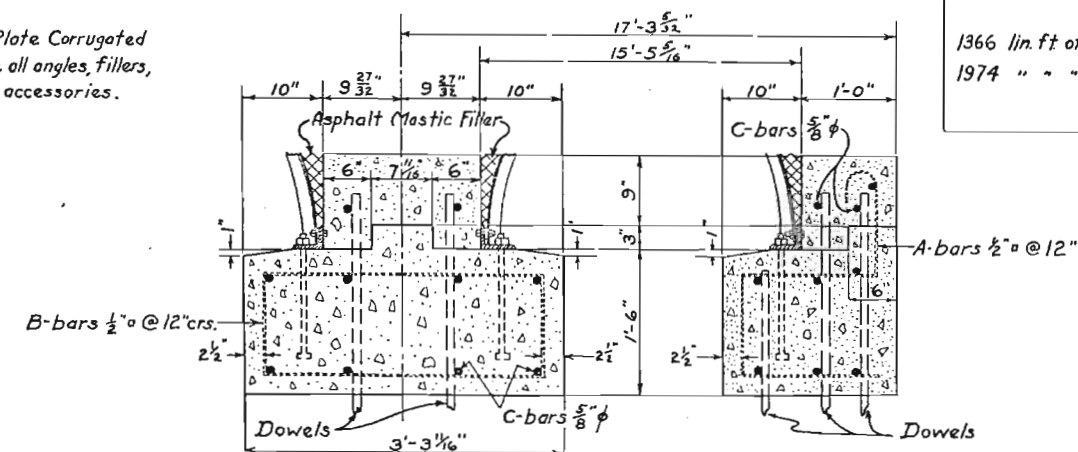

SUMMARY OF QUANTITIES FOR CORRUGATED
MULTIPLE PLATE HALF CIRCLE ARCHES AND CONCRETE
ABUTMENT AND PIER CAPS

NO.	ITEM	UNIT	TOTAL
46-A	Class "A" Concrete	Cu.Yd.	35
47	Reinforcing Steel (Incl. 1% ± for overrun)	Lb.	3260
57-X	Multiple Plate Corrugated Metal Arch ^{180"} / _{12ga.}	Lin.Ft.	135'-8" 米

* Price bid for Multiple Plate Corrugated Metal Arch shall include all angles, fillers, bolts, anchor bolts and accessories.


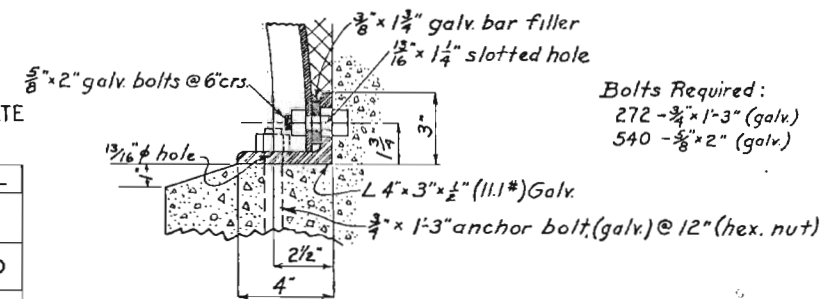


BAR LIST			
MARK	SIZE	No. REQD	LENGTH
A	$\frac{1}{2}" \square$	136	5'-6"
B	$\frac{1}{2}" \square$	68	9'-1"
C	$\frac{5}{8}" \phi$	56	35'-4"

SUMMARY			
1366 lin. ft. of $\frac{1}{2}" \square$ bars	@	0.850 #/lin. ft.	= 1161 Lbs.
1974 " " " $\frac{5}{8}" \phi$ "	@	1.043 " "	= 2064 "
		1% ±	= 35 "
Total =			3210 Lbs.

COLORADO STATE HIGHWAY DEPARTMENT DOUBLE CORR. METAL ARCH CULVERT - #1 GAGE - 15' SPANS RUBBLE PIER AND ABUTMENTS	
Across	Little Fountain Creek
	Sta. 11+00
Near	Fountain Sec. 11 T. 16 S. R. 67 W.
Designed by	H.C.C.
Made by	H.C.C.
Checked by	H.C.C.
Approved by	P. S. Bailey Bridge Engineer
Date:	Sept. 10, 1936

FED. ROAD DIST. NO.	STATE	S. P.	SHEET NO.	TOTAL SHEETS
3	COLO.	738-A	3	3

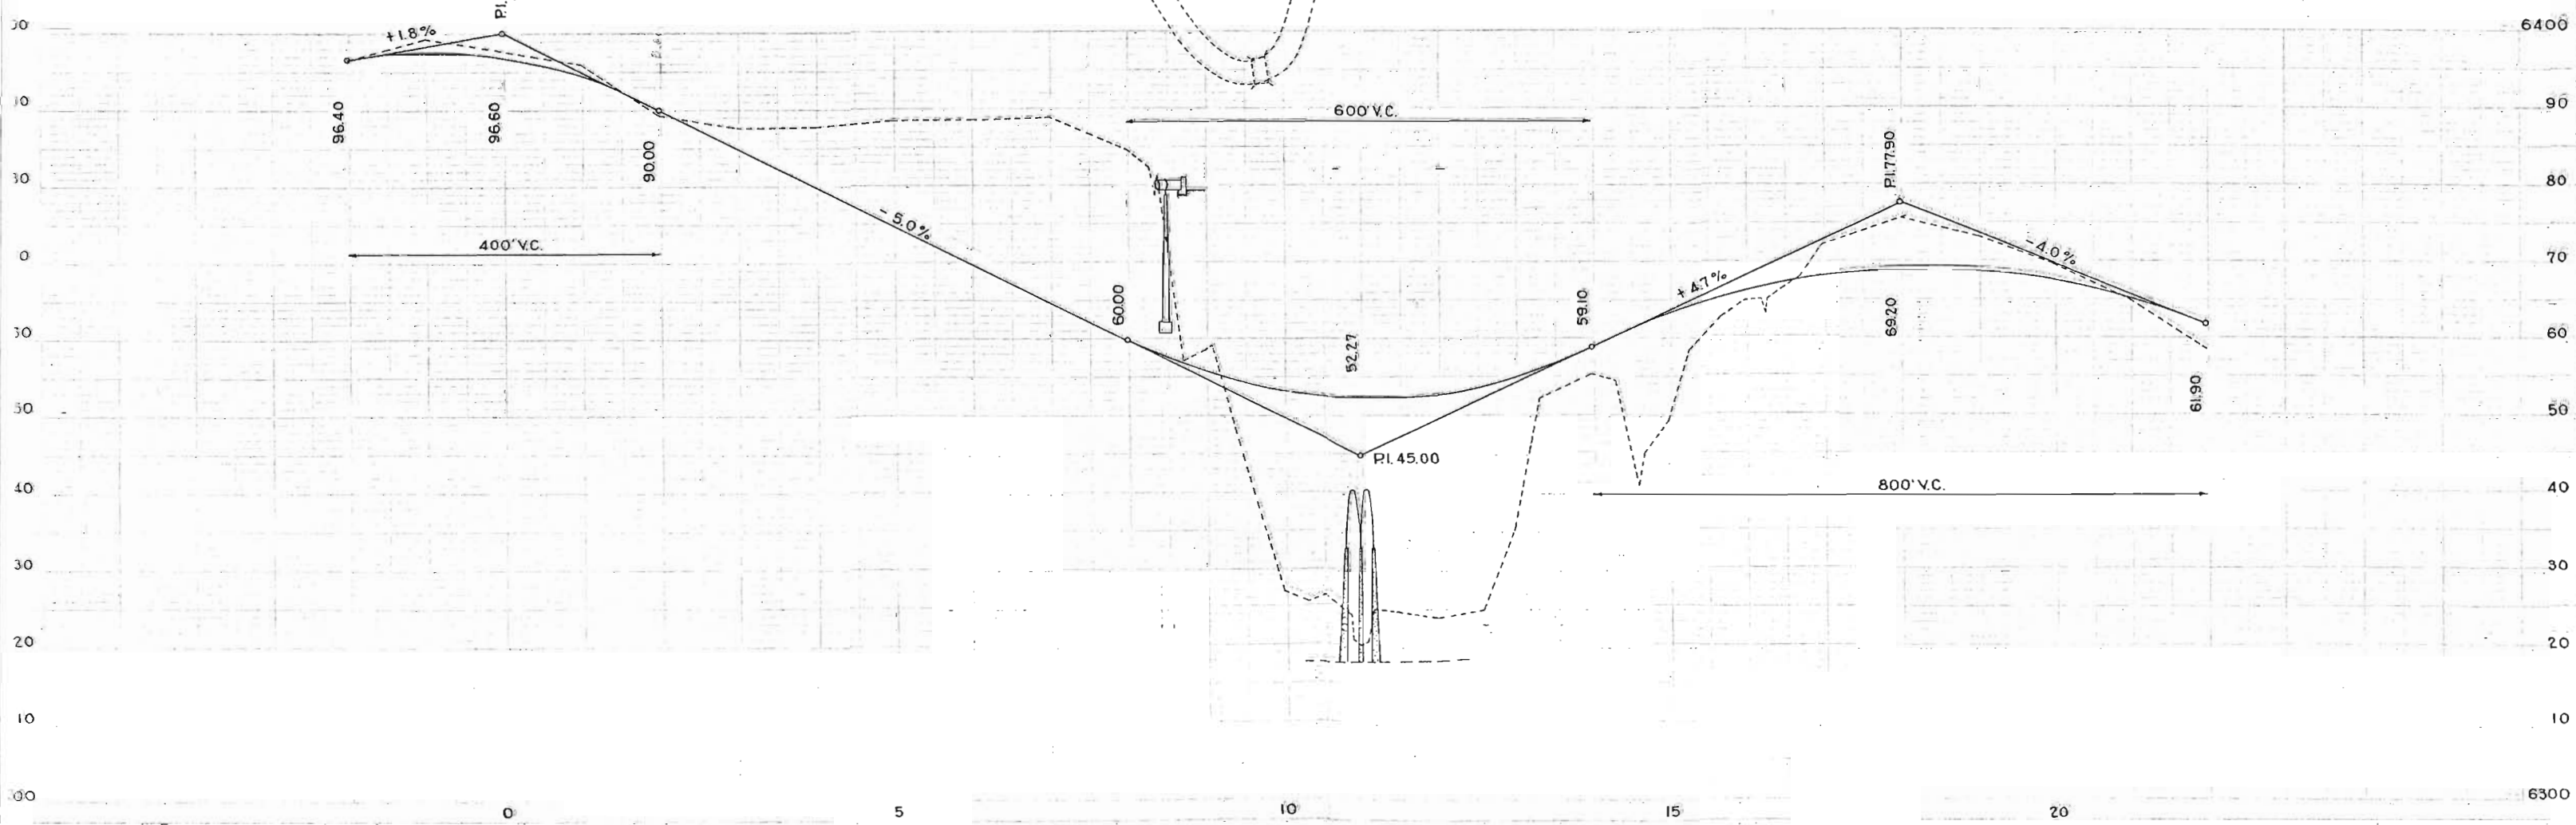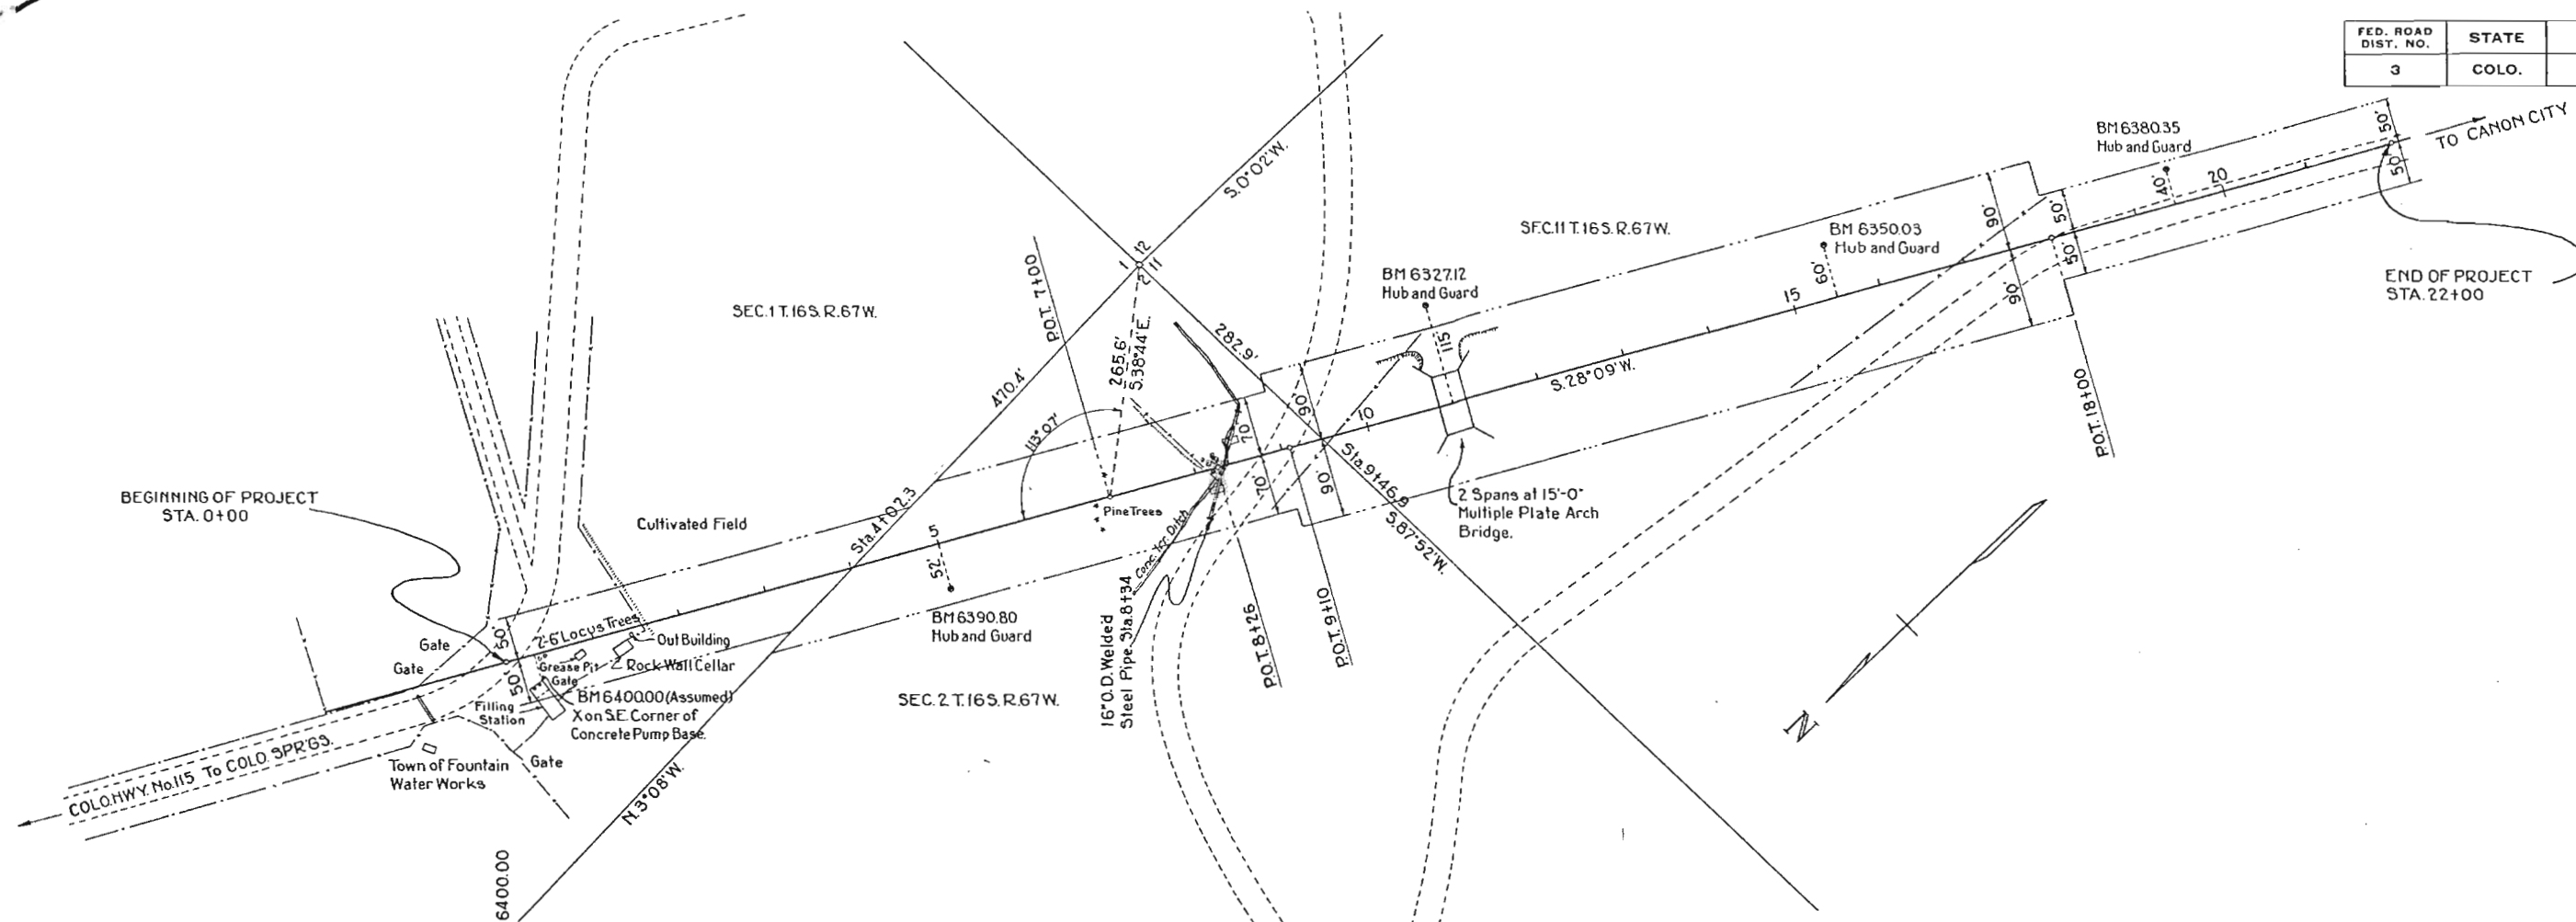

Project Code:		Project Number: SP 738A		Unit:	Description:	
State Hwy: 115		County: El Paso	City:	Old Hwy:	SECONDARY STATE HWYS COUNTY/CITY	
CORIS.	
CHECK ☒ IF NO OTHER ENTRY INSIDE BOX Non Project ☐ Name: Little Fountain Creek Last Rev Date: ROW Beg MP: ROW End MP: ROW Begin Sta: 0+00 ROW End Sta: 22+00 Note:	
<table border="1" style="width: 100%; border-collapse: collapse;"> <thead> <tr> <th rowspan="2">File Location:</th> <th colspan="3">Right of Way</th> <th colspan="3">Number</th> </tr> <tr> <th>Parcel(s)</th> <th>Maps</th> <th>Corres.</th> <th>File Cabinet Drawer No.</th> <th>Box</th> <th>Flat File Drawer. #</th> </tr> </thead> <tbody> <tr> <td>File Room - 905</td> <td>☐</td> <td>☐</td> <td>☐</td> <td> </td> <td> </td> <td> </td> </tr>
SECTION <table border="1" style="width: 100%; border-collapse: collapse;"> <thead> <tr> <th>Township</th> <th>Range</th> <th>1</th><th>2</th><th>3</th><th>4</th><th>5</th><th>6</th><th>7</th><th>8</th><th>9</th><th>10</th><th>11</th><th>12</th><th>13</th><th>14</th><th>15</th><th>16</th><th>17</th><th>18</th><th>19</th><th>20</th><th>21</th><th>22</th><th>23</th><th>24</th><th>25</th><th>26</th><th>27</th><th>28</th><th>29</th><th>30</th><th>31</th><th>32</th><th>33</th><th>34</th><th>35</th><th>36</th> </tr> </thead> <tbody> <tr> <td>T. 16</td> <td>R. 67</td> <td>☒</td><td>☒</td><td>☐</td><td>☐</td><td>☐</td><td>☐</td><td>☐</td><td>☐</td><td>☐</td><td>☐</td><td>☒</td><td>☐</td><td>☐</td><td>☐</td><td>☐</td><td>☐</td><td>☐</td><td>☐</td><td>☐</td><td>☐</td><td>☐</td><td>☐</td><td>☐</td><td>☐</td><td>☐</td><td>☐</td><td>☐</td><td>☐</td><td>☐</td><td>☐</td><td>☐</td><td>☐</td><td>☐</td><td>☐</td><td>☐</td> </tr> <tr> <td>T. </td> <td>R. </td> <td>☐</td><td>☐</td><td>☐</td><td>☐</td><td>☐</td><td>☐</td><td>☐</td><td>☐</td><td>☐</td><td>☐</td><td>☐</td><td>☐</td><td>☐</td><td>☐</td><td>☐</td><td>☐</td><td>☐</td><td>☐</td><td>☐<T.	R.	☐	☐	☐	☐	☐	☐	☐	☐	☐	☐	☐	☐	☐	☐	☐	☐	☐	☐	☐	☐	☐	☐	☐	☐	☐	☐	☐	☐	☐	☐	☐	☐	☐	