

R. O. W. TABULATION OF PROPERTIES IN OURAY COUNTY S. H. NO. 62

PARCEL NO.	OWNER	ADDRESS	LOCATION	PARCEL ACQUIRED	AREA IN		PARCEL NO.	REMARKS	REVISIONS		SHEET NO.
					TO BE	REMAINDER			DATE	BY	
1 Rev.	Double R.L. Company a Colorado Corp.	60 Bruce M. Wright 102 N. Cascade Ave. Suite 400 Colorado Springs, CO 80903	NE/4 NW/4 Sec. 24 T. 45N., R. 9W., N.M.P.M.	1.31	0.35	1387.89	1 Rev		12-25-88 12-12-88	Rev Loc For TE-2 Par. 2-Add Chg. Par. 3-legal Name Change R.C.	2A
TE-1	"	"	"		0.05	-	TE-1	Req'd for const. of field approach			
2 Rev.	Matthew Wolf, Mark Daniel Wolf, and Diane Wolf	3353 West Alabama Suite 303 Houston, TX 77056	E/2, SW/4, Sec. 13, T. 45N., R. 9W., N.M.P.M.	5.58	0.36	389.11	2 Rev				
TE-2 Rev	"	"	"		.05	-	TE-2	Const. of Road Approach			
TE-2A	"	"	"		.03	-	TE-2A	Ditch Work			
TE-2B Rev	"	"	"		1.62	-	TE-2B	Req'd for relocation of private road approach and restoration			
3 Rev.	Peter Randolph Decker aka Peter R. Decker and Dorothy Norss Decker aka Dorothy N. Decker	P.O. Box 252 6748 Hwy 62 Ridgway, CO 81432	E/2 of SW/4, NW/4 of the SE/4, W/2 of the NE/4 of the NE/4 of Sec. 13, T. 45N., R. 9W., N.M.P.M.	19.92	5.51	747.14	3 Rev				
TE-3	"	"	"		.84	-	TE-3	Const. of an intercepting ditch.			
TE-3A	"	"	"		.05	-	TE-3A	Const. of inlet ditch.			
TE-3B	"	"	"		.20	-	TE-3B	Const. of outlet ditch.			
TE-3C	"	"	"		.16	-	TE-3C	Const. of inlet ditch.			
TE-3D	"	"	"		1.65	-	TE-3D	Ditch relocation & road approach.			
TE-3E	"	"	"		.79	-	TE-3E	Ditch relocation.			
TE-3F	"	"	"		.11	-	TE-3F	Ditch work.			
3	Peter Randolph Decker aka Peter R. Decker and Dorothy Norss Decker aka Dorothy N. Decker	"	Lot 10 & 11 of Sec. 7, T. 45N., R. 8W., N.M.P.M.	1.98	.43		3				
TE-3G	"	"	"		.05	-	TE-3G	Req'd. field approach.			
3	Peter Randolph Decker aka Peter R. Decker and Dorothy Norss Decker aka Dorothy N. Decker	"	W/2 of Lot 1, Sec. 16, T. 45N., R. 8W., N.M.P.M.	0.41	0.19		3				

R. O. W. TABULATION OF PROPERTIES IN OURAY COUNTY S.H. NO. 62

SECTION 16 T. 45N. R. 9W. S. 1/4
RIGHT OF WAY
PROJECT NO. S. 062(6)
SHEET NO. 2B

PARCEL NO.	OWNER	ADDRESS	LOCATION	AREA IN ACRES		PARCEL NO.	REMARKS	REVISIONS
				ACQUIRED	REMAINDER			
4	Theodore M. Moews and Marla K. Moews	P.O. Box 172 Ridgway, CO 81432	NE/4 of the NE/4 of Sec. 13, T. 45N., R. 9W., N.M.P.M.	0.11	.03	4	2-6-88 Deleted TE-7 3-3-88 Added TE-7B TE-7C and TE-8A 1-21-88 Added Parcel 4A 4-12-88 Name corrected from Par. 6A, 6B, and Par. 7 4-25-88 Rev. Parcel 4A	R.C. R.C. R.C.
5	Dallas Park Cemetery	c/o Henry J. Stanton 8150 Hwy 62 Ridgway, CO 81432	NW/4 of the NW/4 of Sec. 18, T. 45N., R. 9W., N.M.P.M.	0.38	0.05	5		R.C.
6A	Peter Randolph Decker, aka Peter R. Decker and Dorothy Morris-Decker aka Dorothy H. Decker	P.O. Box 352 6748 Hwy 62 Ridgway, CO 81432	NE/4 of the NE/4, Sec. 13, T. 45N., R. 9W., N.M.P.M.	0.13	0.05	6A	To be deeded to Ouray County from the Colorado Department of Highways	
6B	"	"	SE/4 of the NE/4, Sec. 13, T. 45N., R. 9W., N.M.P.M.	0.38	0.19	6B	To be deeded to Ouray County from the Colorado Department of Highways	
7	Henry R. Stanton and Allena M. Stanton	8150 Hwy 62 Ridgway, CO 81432	E/2 of Lot 11, Sec. 7 T. 45N., R. 8W., N.M.P.M.	3.65	1.44	7		
TE-7-De	"	"	"		.41	TE-7-De	For ditch relocation	
TE-7A	"	"	"		.08	TE-7A	Driveway & ditch work	
TE-7B	"	"	"		.13	TE-7B	Installation of domestic water line	
TE-7C	"	"	"		.31	TE-7C	Installation of domestic water line	
7	"	"	E/2 of Lot 1, Sec. 18, T. 45N., R. 8W., N.M.P.M.	0.61	0.52	7		
8	Eugene N. Perkins	8075 Hwy 62 Ridgway, CO 81432	W/2 of Lot 12, Sec. 7, T. 45N., R. 8W., N.M.P.M.	1.60	0.52	8		
TE-8	"	"	"		0.38	TE-8	Ditch work & road approach	
TE-8A	"	"	"		0.22	TE-8A	Installation of domestic water line	

R. O. W. TABULATION OF PROPERTIES IN

OURAY

COUNTY

S. H. NO. 62

TOWN

SECTION

RANGE

MERIDIAN

PROJECT NO.

SHEET NO.

SR 0062(6)

20

RIGHT OF WAY

DALLAS CREEK TO RIDGWAY

PARCEL NO.	OWNER	ADDRESS	LOCATION	AREA IN		PARCEL NO.	REMARKS	REVISIONS	
				ACQUIRED	LEFT			NO.	
9	Henry H. Stanton and Allena M. Stanton	8150 Hwy 62 Ridgway, CO 81432	NE/4 of the NW/4, NW/4 of the NE/4 of Sec. 18, T. 45N., R. 8W., N.M.P.M.	2.64	0.00	9			E-10-87 Added TE-11C RC 2-6-88 Added TE-12B RC 4/17/88 Deleted TE-10, TE-12 RC Name corrections Par. 9 & Par. 12 RC
TE-9	"	"	"		.61	TE-9	For const. of driveway		
TE-9A	"	"	Sec. 18, T. 45N., R. 8W., N.M.P.M.	0.07		TE-9A	Inlet ditch		
10	Louis V. Schlosser and She A. Schlosser	P.O. Box 188 Ridgway, CO 81432	E/2 Lot 12, Sec. 7, T. 45N., R. 8W., N.M.P.M.	1.15	0.63	10			
TE-10	"	"	"		0.10	TE-10 ^{Det}	Ditch relocation		
TE-10A	"	"	"		0.26	TE-10A	Outlet ditch		
11	Ann Abel & Alice Abel	P.O. Box 80268 Lincoln, Nebraska 68501	SW/4 of the SE/4, Sec. 7, T. 45N., R. 8W., N.M.P.M.	3.00	1.78	11			
TE-11	"	"	"		.05	TE-11	Outlet ditch		
TE-11A	"	"	"		0.12	TE-11A	Outlet ditch		
TE-11B	"	"	SE/4, SE/4, Sec. 7	0.06		TE-11B	Outlet ditch		
TE-11C	"	"	"	0.08		TE-11C	Hitch work		
12	Audrey M. Menard	1116 Arkansas Ave. Kerville, Texas 78028	S/2 of the SW/4, Sec. 8 T. 45N., R. 8W., N.M.P.M.	1.64	1.15	12			
TE-12	"	"	"		0.64	TE-12	Ditch relocation		
TE-12A	"	"	"	0.20		TE-12A	TE for new outlet ditch		
TE-12B	"	"	"	0.24		TE-12B	For construction of ditch outlets		

R. O. W. TABULATION OF PROPERTIES IN

OURAY

COUNTY

S. H. NO. 62

LEGAL DESCRIPTION	PROJECT NO.	SHEET NO.
RIGHT OF WAY, DALLAS CREEK TO RIDGWAY	SR 0082(6)	2D

PARCEL NO.	OWNER	ADDRESS	LOCATION	AREA IN ACRES		PARCEL NO.	REMARKS	REVISIONS	
				ACQUIRED	REMAINDER LEFT			4-5-88	Change of Ownership
TP-13	Phillip H. Bursk and Thelma G. Bursk	P.O. Box 847 Evergreen, CO 80439	NW/4 of the NW/4 Sec. 17, T. 45N., R. 8W., N.M.P.M.	0.63	232.8	TE-13	Req'd for ditch relocation.	4-12-88	Parcel TE-13 RC Par. 17-Add. Chs. RC
14	Bureau of Land Management		SE/4 of the SW/4, Sec. 8, T. 45N., R. 8W., N.M.P.M.	.04		14			
15	Wayland Phillips David Bruce Phillips, 1/3 Int.	1501 E. Main St. Charles, ILL. 60146	E/2 of the NW/4, Sec. 17, T. 45N., R. 8W., N.M.P.M.	6.82	2.90 112.10	15			
16	Esther Lewis	355 C.R. 24 Ridgway, CO 81432	NW/4 of the NE/4 Sec. 17, T. 45N., R. 8W., N.M.P.M.	1.24	0.58 75.42	16			
17	Robert R. McCollough and Mary McCollough	56 Durham St. Charles, IL 60174	SW/4 of the NE/4 and NW/4 of the SE/4, Sec. 17, T. 45N., R. 8W., N.M.P.M.	3.82	0.30	17			
18	Ouray County District R-2	P.O. Box 230 Ridgway, CO 81432	SW/4 of the NE/4, Sec. 17, T. 45N., R. 8W., N.M.P.M.	3.27	0.43	18			
19	Colo. Depart. of Highways			0.81	0.00	19			

R. O. W. TABULATION OF PROPERTIES IN	OURAY	COUNTY	S. H. NO.	62
--------------------------------------	-------	--------	-----------	----

[illegible]





SECTION
SECTION

SECTION
SECTION

SE 1/4 SW 1/4 SEC. 13

NEW 1/4 SW 1/4 SEC 13

STA. 316+65.00 BEGIN R.O.W. PROJ.~ SR 0062(6)
+ 5' LI. of END STA. 316+65.00 on R.O.W. PROJECT-RS 0062(4)

NE 1/4 NW 1/4 SEC. 24

Rev. **1** DOUBLE R. L. COMPANY,
a COLORADO CORP.
% BRUCE M WRIGHT
102 N. CASCADE AVE., S
COLORADO SPRINGS, CO

2 12 MATTHEW WOLF, MARK DANIEL WOLF
and DIANE R WOLF
TE 2A 5353 WEST ALABAMA
SUITE 303
HOUSTON, TEXAS 77056

INQ. 3 3 PETER MANOLF DECKER AKA.
PETER R. DECKER and
MANOLF DECKER AKA.
TE 2A DORINDA M. DECKER
PO. BOX 252
8548 HWY. 62
ROSWAY, CO. 80432


T.45N., R.9W., N.M.P.M.

FEDERAL BIRTH PERSON #6	DIVISION	PROJ. NO.	SHEET NO.	TOTAL SHEETS
300	COLORADO	SR 0062(6)	6	12

REVISED

4-12-66 Legal Name Pls. Dictate
Legal Name: Corbitt-Simons K.C.

RIGHT OF WAY
DALLAS CRK. TO HIGHWAY

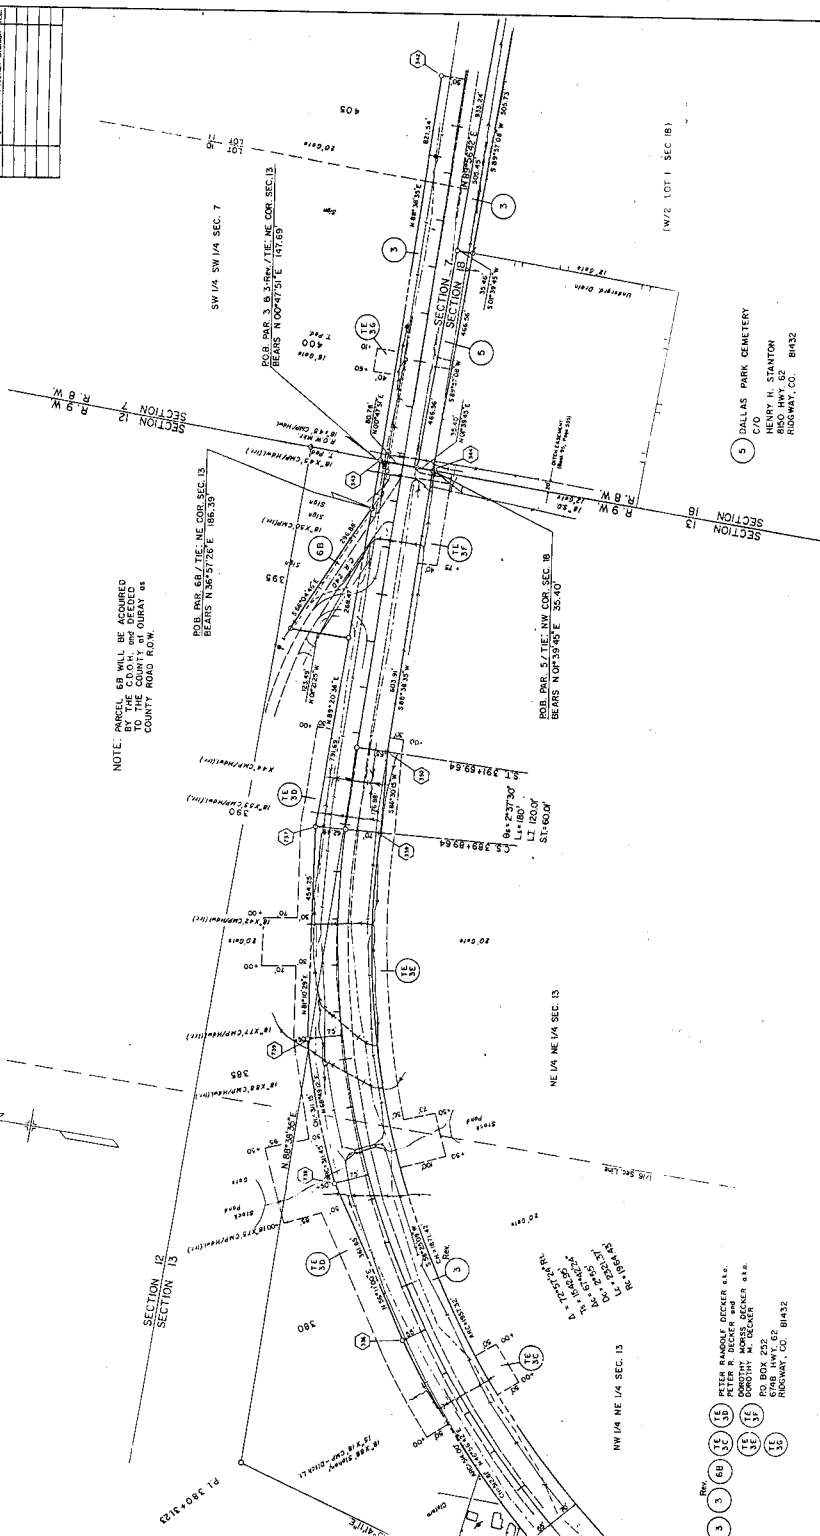

Rev. ③ ③ ⑥B ③C ③E ③D
PETER RANDOLF DECKER aka.
PETER R. DECKER and
PO BOX 252
6748 HWY. 62
RIDGWAY, CO. 81432

TOTAL OWNERSHIP MAP


SCALE 1" = 400'
(ORIG.)

SECTION	DATE	DESIGNER	PROJ. NO.	DATE	DATE
XIII		POLKMAN	SR 0062(6)	11	12
REVISIONS					

RIGHT OF WAY
DALLAS CRK. TO ROADWAY

INDEX OF OWNERSHIP

1. DOUBLE R.L. COMPANY
2. MATTHEW WOLF, MARK D. WOLF, DIANE R. WOLF
3. PETER R. DECKER and DOROTHY M. DECKER
5. DALLAS PARK CEMETERY
6. HENRY H. and ALLENA M. STANTON
7. EUGENE N. PERKINS
8. LOUIS V. and SUE A. SCHLOSSER
9. ANN ABEL and ALICE ABEL

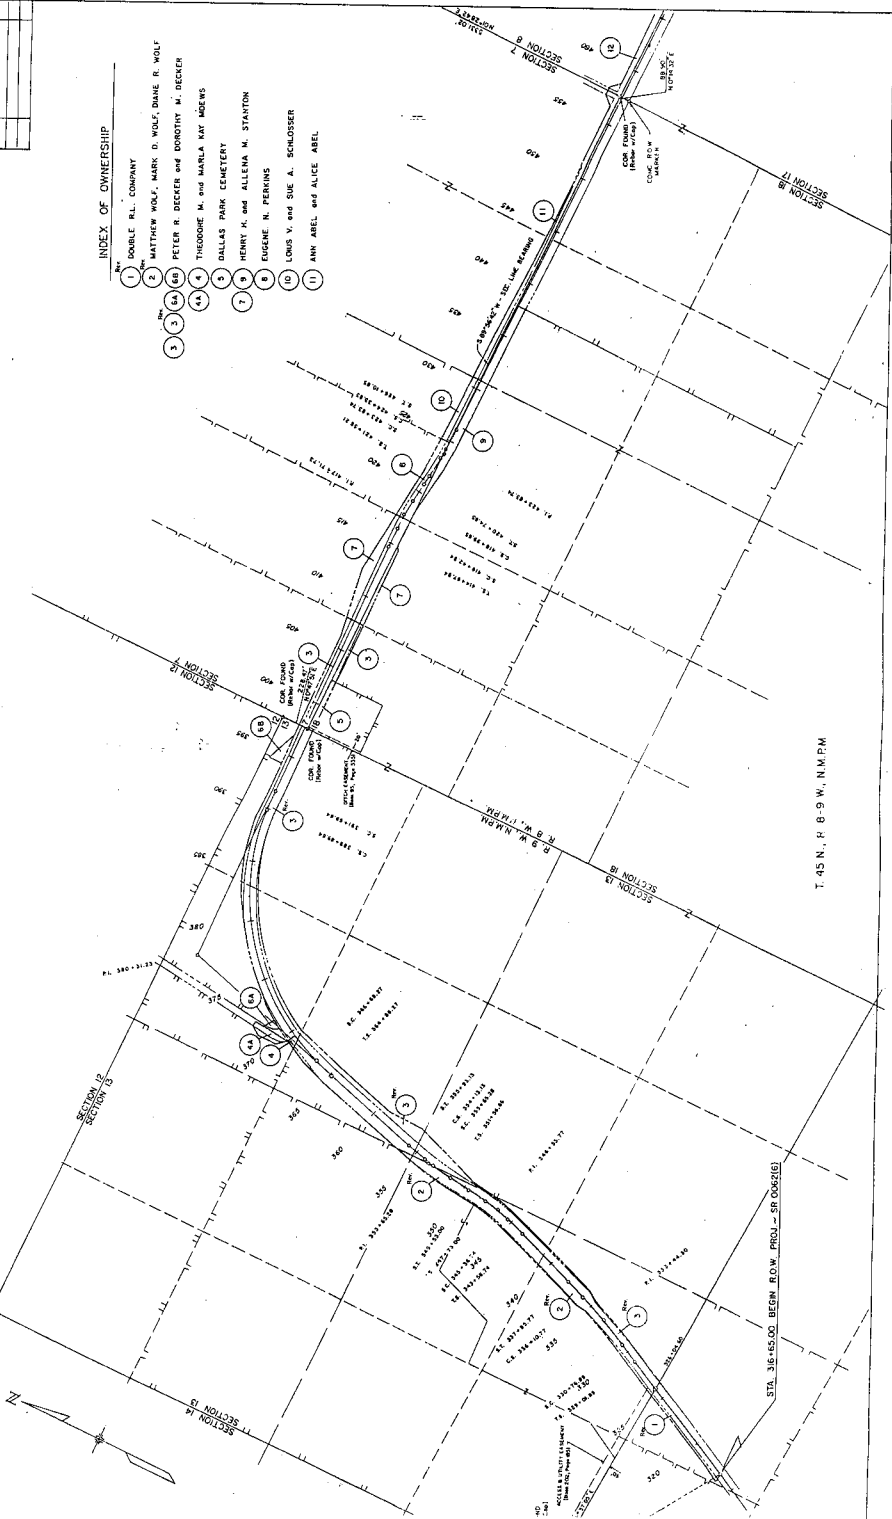

T. 45 N., R. 8-9 W., N.M.P.M.


TOTAL OWNERSHIP MAP

SCALE: 1" = 400'
(Orig.)

PROJECT NO.	DIVISION	PROJ. NO.	PLAT	APPROVAL
VIII	COLORADO	SR 002(16)	12	12
RIGHT OF WAY				
DALLAS CIRC. TO HIGHWAY				
REVOLUTIONS				
4-12-88 Per 12 Extra T. & M. & C.				
Per 15, 20 & 21 Extra T. & M. & C.				
R.C.				

INDEX OF OWNERSHIPS

- (1) ALICE ABEL & ANN ABEL
- (2) AUDREY M. MEARD
- (3) BUREAU OF LAND MANAGEMENT
- (4) WALAND PHILLIPS
- (5) DAVID BRUCE PHILLIPS 1/3 INT.
- (6) ESTHER LEWIS
- (7) ROBERT F. & MARY MCCOUGHLIN
- (8) OMWAY COUNTY DISTRICT-R2
- (9) COLD. DEPT. OF HIGHWAYS

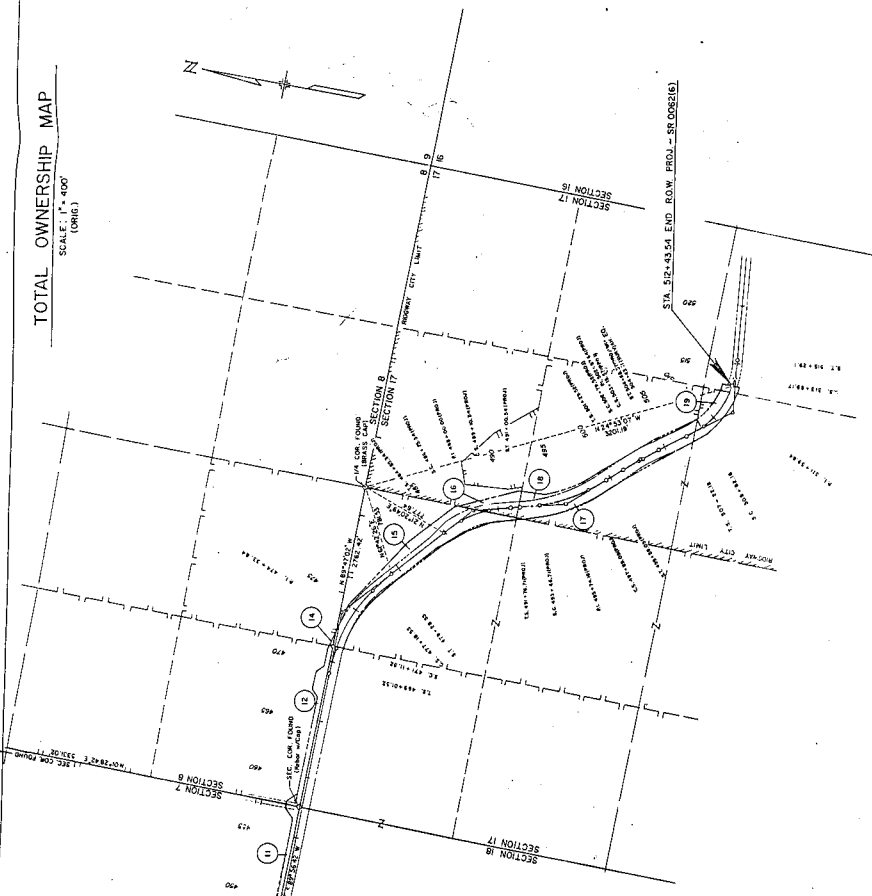

T. 45 N., R. 8 W., N.M.P.M.