

STATE DEPARTMENT OF HIGHWAYS

DIVISION OF HIGHWAYS—STATE OF COLORADO

CONVENTIONAL SIGNS

County Line
Township or Range Line
Land Lines
Property or Tract Line
City Limits
Railroad
Existing Road
New Road

Control of Access
Access denied by Deed
Right of Way Line
Protected by Freeway (Virgin Location)
Top of Cuts
Toe of Fills
Barbed Wire Fence
Chain Link Fence
Woven Wire-Combination Fence
Snow Fence
Wood Fence
Dear Fence

Trees
Deciduous
Coniferous

Tel. & Telegraph Lines
Electric Lines
Elec. Trans. Tower
Buried Tel. Cable
Buried Electric Cable
Gas Main
Oil Main
Water Main
Sanitary Sewers
Storm Sewers

Road Approaches
Section Corner
Center of Section

Culverts & Drains
Proposed
Existing
Proposed
Existing (To be dashed)

Bridges
Existing (To be dashed)

RIGHT OF WAY PLAN OF PROPOSED FEDERAL AID PROJECT NO. SR 0094(18) STATE HIGHWAY NO. 94 EL PASO COUNTY RIGHT OF WAY

SCALE OF ORIGINAL DRAWINGS

PLAN SHEETS 1"=100'
DETAIL SHEETS 1"=
OWNERSHIP MAPS 1"=

ROW LENGTH OF PROJECT = 3,185' = 0.603 MILES

FEDERAL ROAD REL. ON NO.	PROJECT NO.	SHEET NO.
COLO. ROAD	SR 0094(18)	1

RIGHT OF WAY	REVISIONS
ENOCH ROAD—EAST & WEST	




INDEX OF SHEETS

SHEET NO.

1. TITLE SHEET
2. TABULATION OF PROPERTIES
- 3-4. LINE SHEETS


STA. 507+14.7(MILE POST 9.663) BEGIN R.O.W.
SR 0094(18)

STA. 488+00 BEGIN CONSTRUCTION SR 0094(18)
488+00 ON SR 0094(17) = MILE POST 9.298

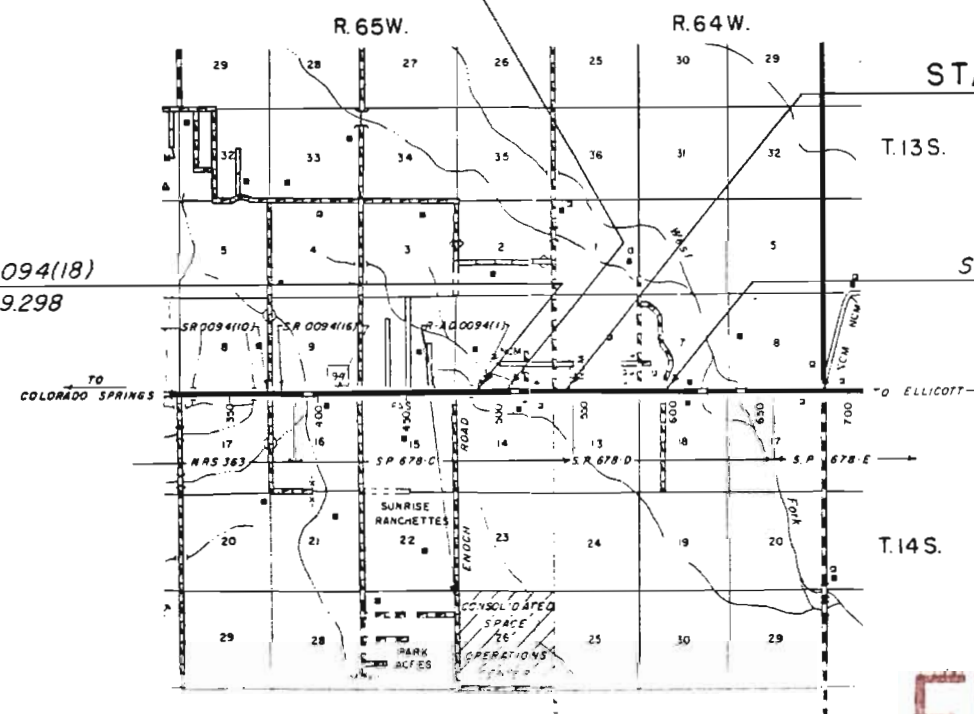

STA. 539+00(MILE POST 10.266) END R.O.W.
SR 0094(18)

STA. 597+00 END CONSTRUCTION SR 0094(18)
MILE POST 11.368

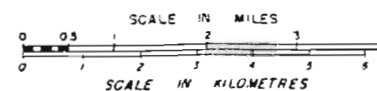

FILE COPY
DO NOT REMOVE

DIVISION OF HIGHWAYS

APPROVED
[Signature]
DISTRICT ENGINEER

DATE
3/22/84

DEPARTMENT OF TRANSPORTATION
FEDERAL HIGHWAY ADMINISTRATION

APPROVED

DIVISION ADMINISTRATOR

DATE


DATE

RIGHT OF WAY
ENOCH ROAD- EAST & WEST

[illegible]

PLAN	DATE
NO. 1	
NO. 2	
PROFILE	DATE
NO. 1	
NO. 2	
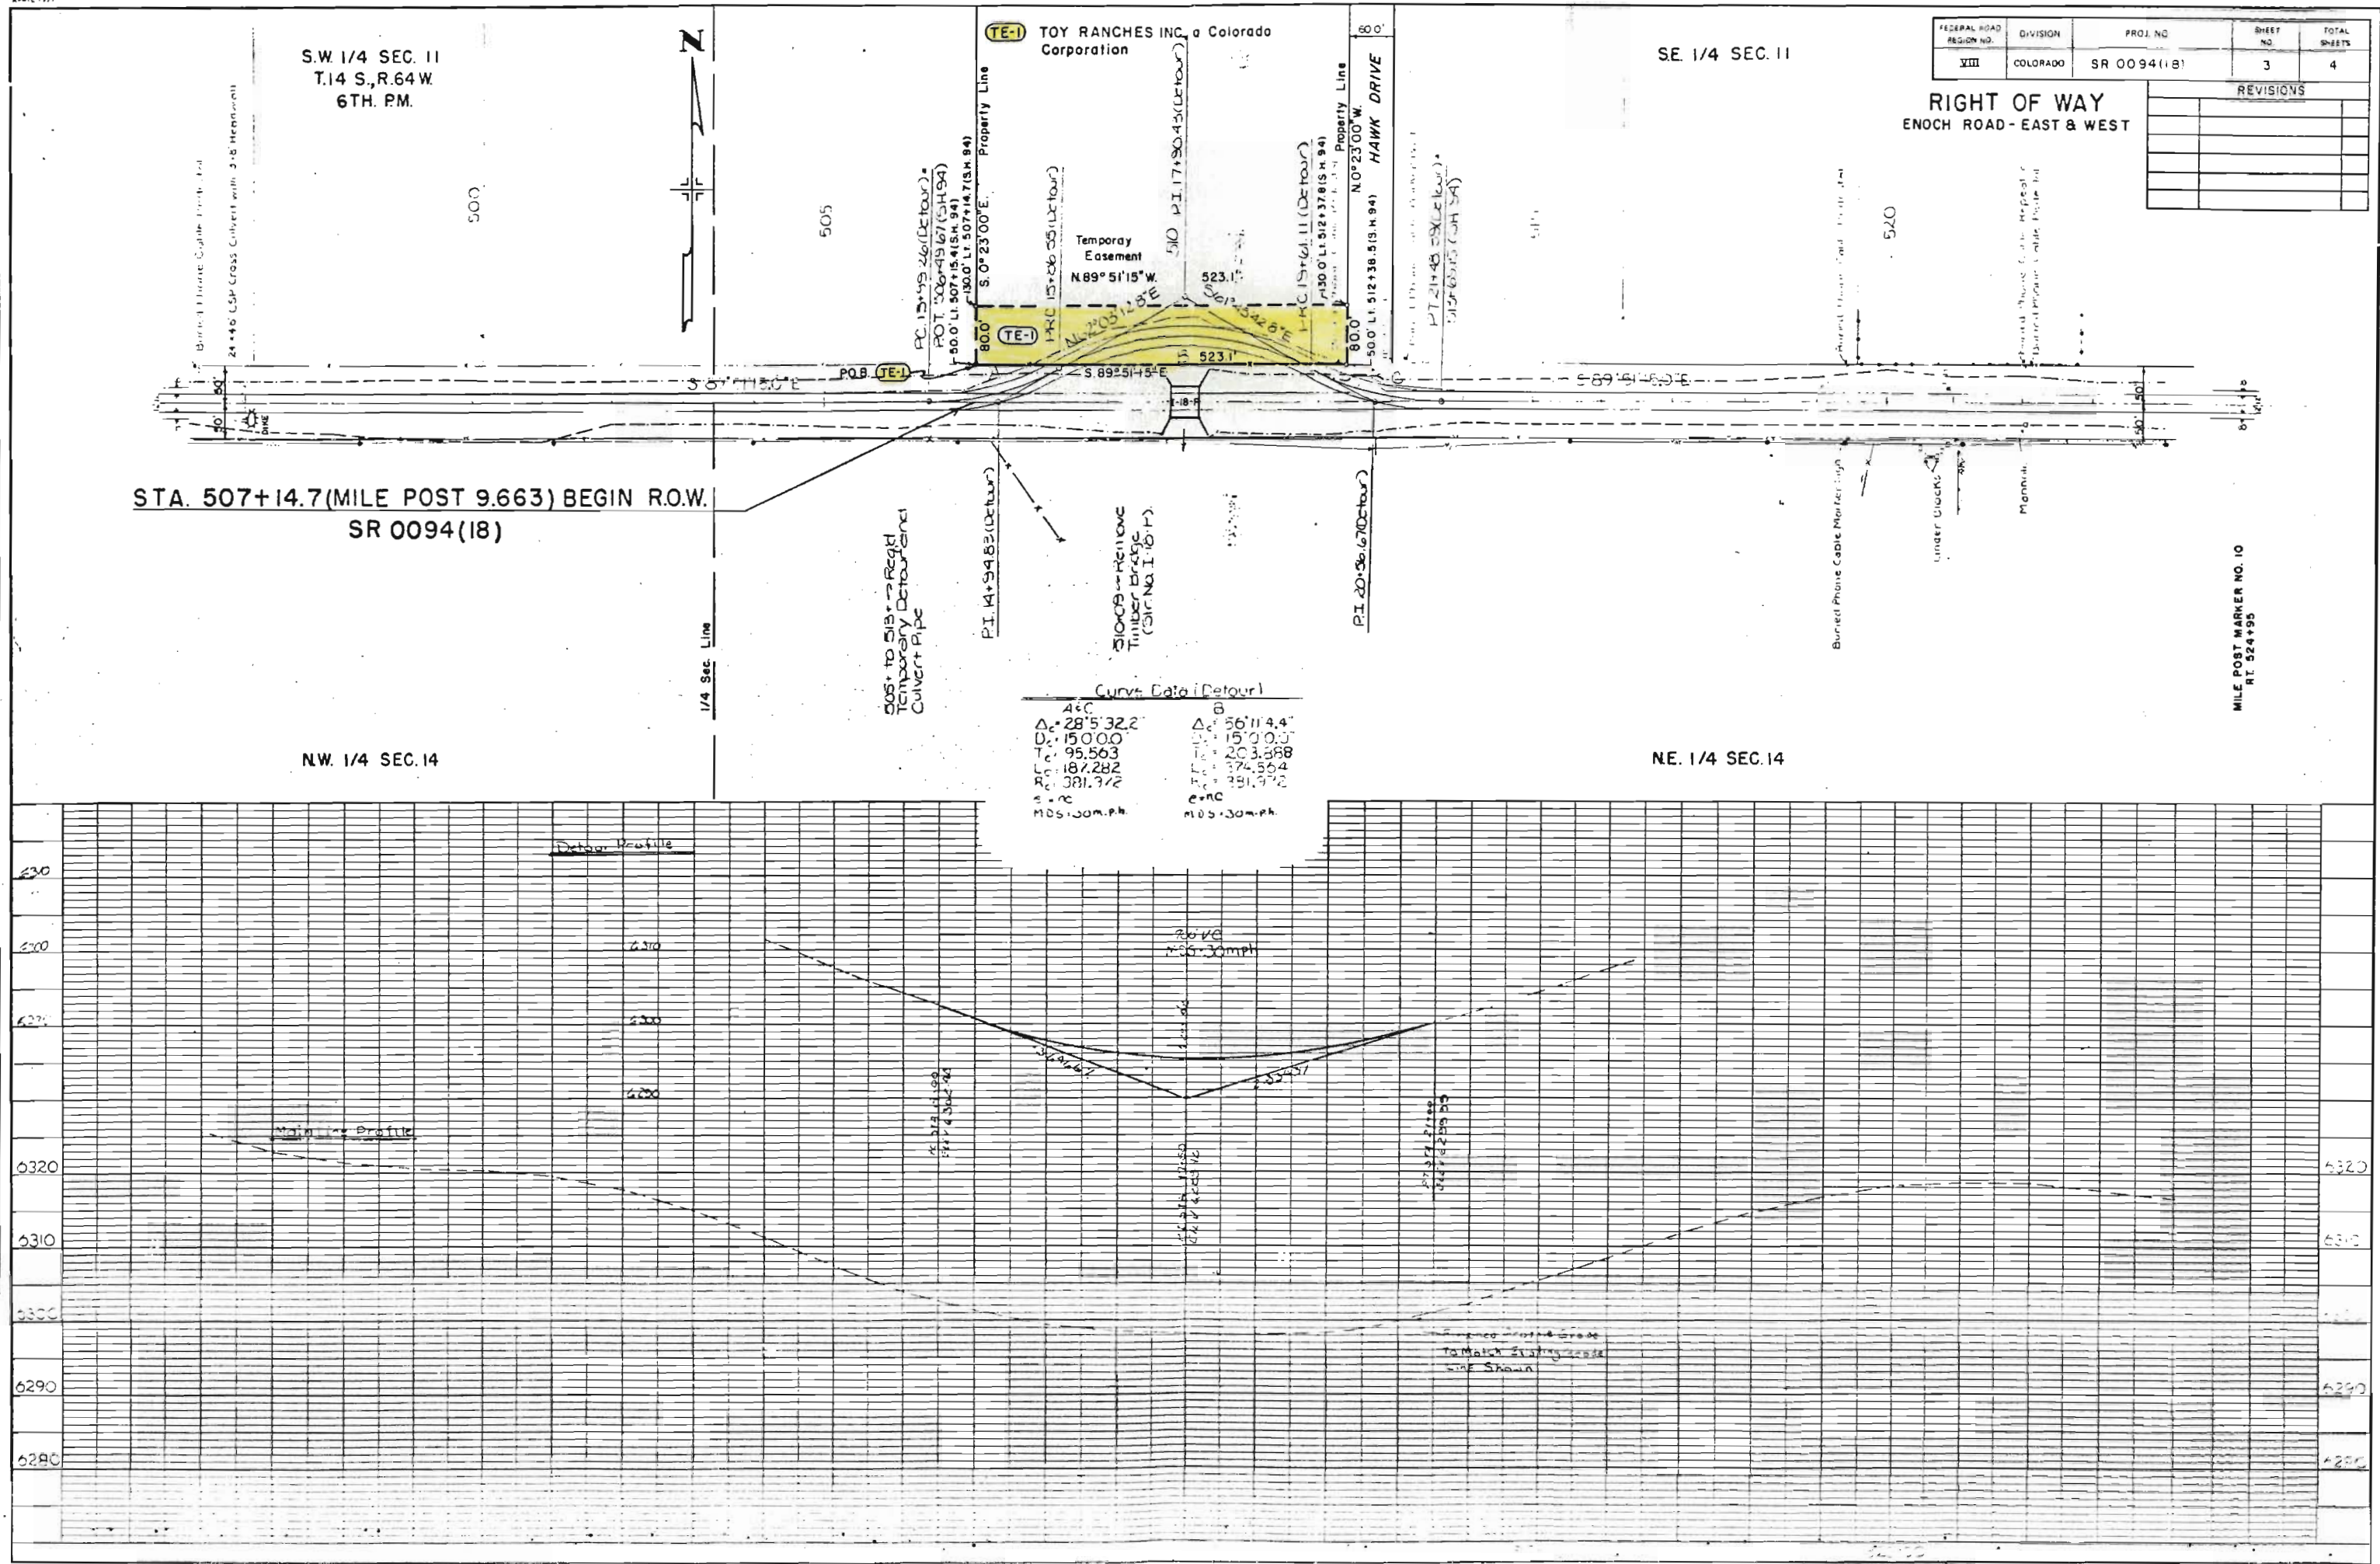

RIGHT OF WAY
ENOCH ROAD - EAST & WEST

