

FILED MAR 17

County Line _____
 Township or Range Line _____
 Land Lines _____ 30 Sections _____
 Property or Tract Line _____
 City Limits _____
 Railroad _____
 Existing Road _____
 New Road _____

Control of Access

Access denied by Dead or Injured

Right of Way Line

Prescribed by Fireway (Virgin Location)

Top of Cut

Toe of Fill

Barbed Wire Fence

Chain Link Fence

Warren Wire - Combination Fence

Snow Fence

Wood Fence

Deer Fence

FIGURE 1

Tel. & Teleg. Lines	Electric Lines	Gas Lines	Water Lines	Drainage

Section Corner

Basal of Bearings: A line between the S.E. corner of Section 19, T. 34 N., R. 7 W., N.M.P.M. (a 3 1/4" Alum. Cap. m'kd. L.S. 9187 and the S/4 corner of Sec. 1 (a 3 1/4" Alum. Cap m'kd. L.S. 9187) bears N. 89° 38' 41" W.

Date: 10/04/90
Subaccount: 88070
District: 5

RIGHT OF WAY

SCALE OF ORIGINAL DRAWINGS

PLAN SHEETS 1"=100'

DETAIL SHEETS 1"=


OWNERSHIP MAPS 1"=400'

ROW LENGTH OF PROJECT *

ROW LENGTH OF PROJECT :

STA. 129+25.00 ~ END SITE-1, R.O.W. PROJECT: SR 0172(III)

TA. 669+00 ~ BEGIN SITE-1, R.O.W. PROJECT : SR 0172(II) =
STA. 270+00 on Project : S 0154(I) M.P. 12.80

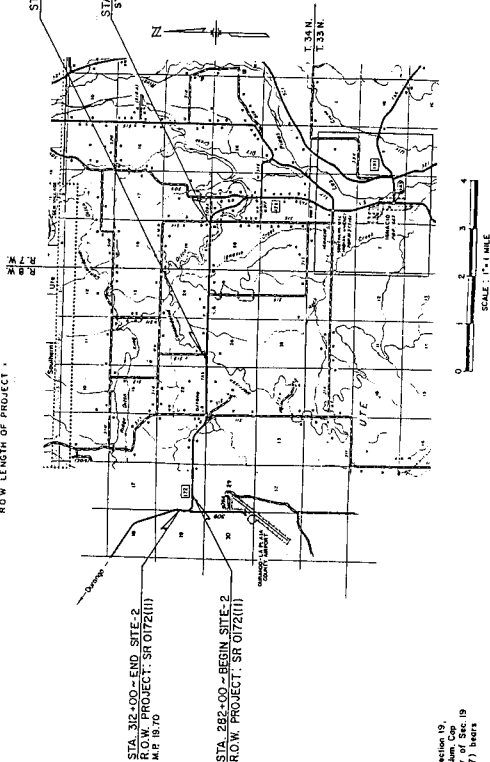

FINANCIAL VOUCHER PLANS

E. M. Jernahan
SIGNATURE

DEPARTMENT OF TRANSPORTATION
FEDERAL HIGHWAY ADMINISTRATION

ROW. TABULATION OF PROPERTIES IN LA PLATA COUNTY S.H. NO. 172

RIGHT OF WAY
NORTH OF IGNACIO

REVISIONS
2-4-51 Revised Parcel 1, 2, 3, 

R.O.W. TABULATION OF PROPERTIES IN LA PLATA COUNTY SH. NO. 172

RIGHT OF WAY
NORTH OF IONACIO

FILE NO.	DIVISION	PROJ. NO.	SHEET NO.
DATE	COLO.	SF 0172(11)	2
REVISIONS			
2-4-81 Revised Parcel 6			
2-4-81 Corrected Area Parcel 10			

PARCEL NO.	OWNER	ADDRESS	LOCATION	AREA IN ACRES		PARCEL NO.	REMARKS
				PARCEL	NET AREA		
6 REV.	EVERETT H. PRESTON & COLA B. PRESTON	JT 11009 HIGHWAY 172, IONACIO, CO 81137	T. 34N., R. 74., N.M.P.M. LOT 1, SEC. 30	2.361	1.395	74.703	6 REV.
TE-6A				0.069			TE-6A 1, 5, 6 EASEMENT TYPES
TE-6B				0.068			TE-6B 1 1. RECONSTRUCT ROAD APPROACH. 2. CONSTRUCT NEW DRAINAGE STRUCTURE(S).
TE-7A	DONALD L. REA & CARMEN K. REA	11108 HIGHWAY 172, IONACIO, CO 81137	LOT 4 SEC. 19	0.507			TE-7 1, 5 3. RECONSTRUCT EXIST. DRAINAGE STRUCTURE 4. CONSTRUCT NEW IRRIGATION SIPHON.
TE-8	DONALD D. ANDERSON & NITA M. ANDERSON	10914 HIGHWAY 172, IONACIO, CO 81137	LOT 4, SEC. 19	0.069			TE-8 1 5. REPLACE EXISTING IRRIGATION STRUCTURE 6. RELOCATE IRRIGATION DITCH. 7. STRUCTURE REMOVAL.
9	FRANKLIN G. & ROSENA H. ANDERSON (TIC)	P O BOX 915, FARMINGTON, NY 87499	T. 34N., R. 8U., N.M.P.M. SE 1/4 SEC 1/4 SEC. 24	1.423	0.894	299.42	
TE-9A				0.089			TE-9A 5, 6
TE-9B				0.344			TE-9B 2
TE-9C				0.205			TE-9C 1, 5
TE-9D				0.088			TE-9D 1
10	C & M ENTERPRISES, INC. (A UTAH CORP.)	RT 1, 10632 HWY 172, IONACIO, CO 8113	NE 1/4 NE 1/4 SEC. 25	2.335	1.357	37.665	10
TE-10A				0.287			TE-10A 1, 5, 6
TE-10B				0.069			TE-10B 1
TE-10C				0.198			TE-10C 2
TE-10D				0.161			TE-10D 1, 5, 6

R.O.W. TABULATION OF PROPERTIES IN LA PLATA COUNTY S.H. NO. 172

RIGHT OF WAY


PARCEL NO.	OWNER	ADDRESS	LOCATION	AREA IN ACRES		PARCEL NO.	REMARKS	EASEMENT TYPES
				NET AREA	PERMANENT RIGHT			
11	THOMAS E. SHELTON & LUELLA J. SHELTON (J.T.)	10698 HIGHWAY 172, IGNACIO, CO 81137	E 1/4 SW 1/4 SE 1/4 SEC. 24	0.407	0.115	9.59	11	1. RECONSTRUCT ROAD APPROACH
TE-11A				0.088			TE-11A	2. CONSTRUCT NEW DRAINAGE STRUCTURE(S)
TE-11B				0.165			TE-11B	3. RECONSTRUCT EXIST. DRAINAGE STRUCTURE(S)
12	FRANKLIN G. & ROMENA M. ANDERSON (TIC)	P O BOX 915, FARMINGTON, NM 87499	NV 1/4 NE 1/4 SEC. 29	2.605	1.812	37.395	12	4. CONSTRUCT NEW IRRIGATION SYSTEM
PE-12				0.280			PE-12	5. REPLACE EXISTING IRRIGATION STRUCTURE(S)
TE-12A				1.163			TE-12A	6. RELOCATE IRRIGATION DITCH
TE-12B DEL.				0.280			TE-12B DEL.	7. STRUCTURE REMOVAL
13	RONALD A. SETTELL & TERESA L. SETTELL (J.T.)	P O BOX 547, LOVELL, WY 82431	W 1/2 E 1/2 SW 1/4 SE 1/4 SEC. 24	0.396	0.115	9.604	13	FOR THE U.S.A. FIP AND ON BEHALF OF THE B.T.A. PINE RIVER IRRIGATION PROJECT
TE-13				0.055			TE-13	1, 4, 6
14	ETHEL J. BRUNT & DAVID W. SUIT S.A.C.	BOX 130, MIDWAY, TX 75852	E 1/2 W 1/2 SW 1/4 SE 1/4 SEC. 24	0.384	0.115	9.616	14	
TE-14				0.059			TE-14	5
15	RONALD A. SETTELL & TERESA L. SETTELL (J.T.)	P O BOX 547, LOVELL, WY 82431	E 1/2 SE 1/4 SW 1/4 AND W 1/2 W 1/2 SW 1/4 SE 1/4 SEC. 24	1.109	0.399	28.892	15	
TE-15A				0.097			TE-15A	1, 5
TE-15B				0.046			TE-15B	1, 3

R.O.W. TABULATION OF PROPERTIES IN LA PLATA COUNTY S.H. NO. 172

RIGHT OF WAY
NORTH OF IGONACIO

FILED MAP
DIVISION
DATE

PROJ. NO.
SR 0172(11)
REV. NO.
REVISIONS
Revised 12-24-04 Deleted TE-168 & TE-166

PARCEL NO.	OWNER	ADDRESS	LOCATION	AREA IN ACRES		PARCEL NO.	REMARKS
				NET AREA	BEANBER RIGHT		
16	UNITED STATES OF AMERICA In Trust For The SOUTHERN UTE TRIBE of the SOUTHERN UTE INDIAN RESERVATION		T. 34 N., R. 8 W., N.M.P.M. NW 1/4 SEC. 25	4.547	135.54	16	
TE-16A REV.							EASEMENT TYPES
				2.101		TE-16A REV.	3, 5, 6
TE-16B DEL.							1. RECONSTRUCT ROAD APPROACH.
				0.083		TE-16B DEL.	3
TE-16C DEL.							2. CONSTRUCT NEW DRAINAGE STRUCTURE(S).
				0.018		TE-16C DEL.	7
TE-16D							3. RECONSTRUCT EXIST. DRAINAGE STRUCTURE(S).
				0.129		TE-16D	1
TE-16E							4. CONSTRUCT NEW IRRIGATION SYPHON.
				0.117		TE-16E	4, 5
							5. REPLACE EXISTING IRRIGATION STRUCTURE(S).
							6. RELOCATE IRRIGATION DITCH.
							7. STRUCTURE REMOVAL.
17	DEAN H. ANDERSON & VERA C. ANDERSON (J.T.)	1861 E. THIRD AVE., DURANGO, CO 81301	E 1/2 W 1/2 SE 1/4 SW 1/4 SEC. 24	0.377	0.151	9.623	17
TE-17							TE-17 3
18	WILLIAM H. BRUNT & DAVID W. SUIT DAVID WILLIAM SUIT	Box 130, MIDWAY, TX 75852	N 1/4 SE 1/4 SW 1/4 SEC. 24	0.384	0.132	9.616	18
TE-18							TE-18 3
19	MARTIN B. VAGNER & LISA VAGNER	10152 HIGHWAY 172, IGONACIO, CO 81137	E 1/4 SW 1/4 SW 1/4 SEC. 24	0.390	0.159	9.610	19
TE-19							TE-19 1
20	WILLIAM H. BRUNT & DAVID WILLIAM SUIT	Box 130, MIDWAY, TX 75852	W 1/2 E 1/2 SW 1/4 SW 1/4 & E 1/2 W 1/2 SW 1/4 SW 1/4 SEC. 24	1.026	0.569	18.974	20

R.O.V. TABULATION OF PROPERTIES IN LA PLATA COUNTY S.H. NO. 172

RIGHT OF WAY
NORTH OF IGNACIO

PARCEL NO.	OWNER	ADDRESS	LOCATION	PARCEL	AREA IN ACRES			PARCEL NO.	REMARKS
					NET AREA	REMAINER	2007		
21	GONZALO G. LUNA & LIVIER L. LUNA (J.T.)	9908 HIGHWAY 172, IGNACIO, CO 81137	T. 24 N., R. 0V., N.H.P.M. W 1/4 SW 1/4 SW 1/4 SEC. 24	0.429	0.2403		9.571	21	
TE-21				0.201				TE-21	1.4
22	WILLIAM J. WITT & EDITH L. WITT (J.T.)	9596 HIGHWAY 172, IGNACIO, CO 81137	NE 1/4 NE 1/4 SEC. 26	2.086	0.783	78.127		22	EASEMENT TYPES
TE-22A				0.068				TE-22A	1.6
TE-22B				0.034				TE-22B	5
TE-22C				0.041				TE-22C	1.5
23	WILLIAM J. WITT & EDITH L. WITT (J.T.)		SE 1/4 SE 1/4 SEC. 23	1.595	0.748		158.405	23	1. RECONSTRUCT ROAD APPROACH. 2. CONSTRUCT NEW DRAINAGE STRUCTURES. 3. RECONSTRUCT EXIST. DRAINAGE STRUCTURES. 4. CONSTRUCT NEW IRRIGATION SIPHON. 5. REPLACE EXISTING IRRIGATION STRUCTURES 6. RELOCATE IRRIGATION DITCH. 7. STRUCTURE REMOVAL.
TE-23A				0.088				TE-23A	1
TE-23B				0.034				TE-23B	5
TE-23C				0.035				TE-23C	1.5
TE-23D				0.037				TE-23D	5
TE-23E				0.035				TE-23E	1
TE-23F				0.064				TE-23F	1

ROW, TABULATION OF PROPERTIES IN LA PLATA COUNTY SH. NO. 172

RIGHT OF WAY
NORTH OF IGAUCHI

PARCEL NO.	OWNER	ADDRESS	LOCATION	PARCEL	AREA IN ACRES		PARCEL NO.	REMARKS
					NET AREA	REQUIREMENT		
TE-244	ROBERT WILLIAM WITT	9598 HIGHWAY 172, IGAUCHI, CO 81137	T. 34N., R. 8W., N.H.P.M. NW 1/4 NE 1/4 SEC. 26	0.037			TE-244	5
TE-248				0.134			TE-248	1
25	EVERETT H. PRESTON & EULA B. PRESTON	11099 HIGHWAY 172, IGAUCHI, CO 81137	N 1/2 NE 1/4 NW 1/4 SEC. 26	0.908	0.908	17.24+	25	1. RECONSTRUCT ROAD APPROACH. 2. CONSTRUCT NEW DRAINAGE STRUCTURE(S). 3. RECONSTRUCT EXIST. DRAINAGE STRUCTURE(S). 4. CONSTRUCT NEW IRRIGATION SIPHON. 5. REPLACE EXISTING IRRIGATION STRUCTURE(S) 6. RELOCATE IRRIGATION DITCH. 7. STRUCTURE REMOVAL.
TE-25A				0.238			TE-25A	1
TE-25B				0.037			TE-25B	3
TE-25C				0.055			TE-25C	5
TE-25D				0.024			TE-25D	1.5
26A	FERN THOMPSON	20354 VOSE ST., CANOGA PARK, CA 91306	S 1/2 SE 1/4 SW 1/4 SEC. 23	0.111	0.111		26A	
26B				0.439	0.439	17.15+	26B	
TE-26A				0.055			TE-26A	5
TE-26B				0.051			TE-26B	1
27	FRANCIS X. CAMPBELL & PATRICIA M. CAMPBELL (J.T.)	1290 SW TERRACE, PLANTATION, FL 33317	NW 1/4 NW 1/4 SEC. 26	0.017	0.017	38.29	27	
TE-27A				0.040			TE-27A	1.5
TE-27B				0.055			TE-27B	4

ROW, TABULATION OF PROPERTIES IN LA PLATA COUNTY SH. NO. 172

RIGHT OF WAY
NORTH OF IONACIO

FILE NO. SUBMIT	DIVISION C.D.C.	PROJECT NO. SP 072(11)	SHEET NO. 20

REVISIONS			
2-4-91	Added TE-28A		2
2-4-91	Revised TE-28D, Deleted TE-28E and TE-28F		2
	New Change TE-28A from TE-28F		2

PARCEL NO.	OWNER	ADDRESS	LOCATION	PARCEL NET AREA	AREA IN ACRES		PARCEL NO.	REMARKS
					NET AREA	REVISIONS SHEET		
28	JAMES H. MOREHOUSE	211 C.R. 515, IONACIO, CO 81137	T. 34N., R. 8 W., N.M.P.M. TRACT B SUBDIVISION SUBDIVISION NO. 63 SV 1/4 SW 1/4 SEC. 23	0.190	0.190	16.07	28	
TE-28				0.300			TE-28	1.4 EASEMENT TYPES
TE-28A				0.173			TE-28A	7
TE-28A	MERLE C. MCCAW	6301 HWY. 172, IONACIO, CO 81137	S 1/2 SW 1/4 SEC. 20	0.098			TE-28A	1. RECONSTRUCT ROAD APPROACH. 2. CONSTRUCT NEW DRAINAGE STRUCTURE(S).
TE-28B				0.028			TE-28B	3. RECONSTRUCT EXIST. DRAINAGE STRUCTURE(S)
TE-28C				0.047			TE-28C	4. CONSTRUCT NEW IRRIGATION SYPHON.
TE-28D				0.038			TE-28D	5. REPLACE EXISTING IRRIGATION STRUCTURE(S)
TE-28E				0.041			TE-28E	6. RELOCATE IRRIGATION DITCH.
TE-28F				0.074			TE-28F	7. STRUCTURE REMOVAL.
30	ROBERT B. MCCAW & MARY C. MCCAW	315 C. R. 338, IONACIO, CO 81137	NW 1/4 SW 1/4 SEC. 20	0.840	0.840	11.90+	30	
TE-30A				0.097			TE-30A	1.5
TE-30B				0.300			TE-30B	1.4
TE-30C				0.028			TE-30C	3
TE-30D REV.				0.822			TE-30D REV	1.3, 4
TE-30E DEL.				0.051			TE-30E DEL.	4

R.O.W. TABULATION OF PROPERTIES IN LA PLATA COUNTY S.H. NO. 172

RIGHT OF WAY
NORTH OF IGNACIO

FILE NO. TABULATION	DIVISION	PROJ. NO.	SHEET NO.
JULIE	COROL.	SPS 0172(11)	21

REV.	REVISIONS
1-1-41	Added TE-30F
2-1-41	Added TE-30F & TE-30B
3-1-41	Added TE-30F
4-1-41	Added E-31A & E-31B

PARCEL NO.	OWNER	ADDRESS	LOCATION	AREA IN ACRES			PARCEL NO.	REMARKS
				PARCEL	NET AREA	REMARKS LEFT RIGHT		
TE-30F DEL.	ROBERT H. MCAN & MARY E. MCAN	315 C.R. 398, IGNACIO, CO 81137	T. 34N., R. 8W., N.H.P.M. N 1/2 SW 1/4 SEC. 20	0.108			TE-30F DEL. 1	1. RECONSTRUCT ROAD APPROACH. 2. CONSTRUCT NEW DRAINAGE STRUCTURES(S).
TE-30G REV.				0.028			TE-30G REV. 4	3. RECONSTRUCT EXIST. DRAINAGE STRUCTURES(S)
31	UNITED STATES OF AMERICA in Trust for the SOUTHERN UTE TRIBE of the SOUTHERN UTE INDIAN RESERVATION		NE 1/4 SE 1/4 SEC. 19	2.922	2.922	158.90	31	4. CONSTRUCT NEW IRRIGATION SIPHON. 5. REPLACE EXISTING IRRIGATION STRUCTURES 6. RELOCATE IRRIGATION DITCH. 7. STRUCTURE REMOVAL.
TE-31				0.131			TE-31 1	
E-31A				0.25			E-31A 4	8. GRANT OF EASEMENT FOR THE CONSTRUCTION AND MAINTENANCE OF A DRAINAGE FACILITY AND APPURTENANCES. TO BE RENEWED EVERY TEN (10) YEARS.
E-31B				0.34			E-31B 4	
TE-32A			SW 1/4 NW 1/4 SEC. 20	0.069			TE-32A 3	
TE-32B				0.030			TE-32B 3	

CONTROL AND MONUMENTATION SHEET

TABULATION OF R.O.W. MARKERS SET

PNT 706	113241.440	98155.110	/ 60.05' LT.	STA. 675+00.41
PNT 401	113251.471	97645.164	/ 75.00' LT.	STA. 681+00.00
PNT 402	113259.829	97659.182	/ 75.00' LT.	STA. 681+00.00
PNT 403	113265.867	94617.783	/ 75.00' LT.	STA. 683+00.00
- This Right of Way plan is not a complete boundary survey of all adjoining owners and is prepared for the Highway Department purposes only.
- Utility easements and other miscellaneous Right of Way and easements located outside of S.H. 172 corridor ARE NOT SHOWN.
- Field survey control precision computed to exceed 1/20000.
- Title Insurance Policies supplies be Colorado Land Title Co.
- NOTICE: According to Colorado law, you must commence any legal action upon any defect in this survey within three years after you first discover such defect in the survey. If you commence any legal action more than ten years from the date of the certification shown herein, you shall be deemed to have waived your right to bring such action.
- All R.O.W. Markers set from survey control points.
- All centerline and offset stationing is three-foot offset from the centerline of the right-of-way centerline as constructed in the field.
- All coordinates listed are PROJECT COORDINATES ONLY.

QUANTITY OF MONUMENTS TO BE

CAP TYPE	MONUMENT TYPE				
	1	1A	2	2A	3 3A
REFERENCE					
RIGHT OF WAY	74				
CONTROL					
ALIQUOT CORNER					13
WITNESS POST					

C.D.O.T. SURVEYOR'S STATEMENT (F)	
Original Control Survey, Topo., Ties and Sec	
Corners set under my supervision and check	
NAME	P.L.S. NO.
DATE	

C.D.O.T. SURVEYOR'S STATEMENT (OFF)	
R.O.W. Plans and Legal Descriptions were	
prepared under my supervision and checking	
NAME	P.L.S. NO.
DATE	

CONTRACT SURVEYOR'S STATEMENT	
Right of Way Monumentation was done und	
my supervision and checking.	
NAME	P.L.S. NO.
DATE	

REVISION	DATE	BY	REVISION

RIGHT OF WAY
NORTH OF IGAO

NE 1/4 NW 1/4 SEC. 30

LOT 1 SEC. 30

EVERETT H. PRESTON and
EULA B. PRESTON (Jr.)
10814 HWY 172
IGAO, COLO. 81137

CUENIN LAND AND CATTLE CO.,
a Colorado corporation
677 THIRD AVE.
DURANGO, COLO. 81301

NE 1/4 NW 1/4 SEC. 30

LOT 1 SEC. 30

EVERETT H. PRESTON and
EULA B. PRESTON (Jr.)
10814 HWY 172
IGAO, COLO. 81137

566

REV. 4

REV. 5

567

REV. 52

REV. 53

SECTION	DIVISION	PROJECT NO.	SHEET	DATE
SR 0172(11)	6	20		
REVISIONS				

RIGHT OF WAY
NORTH OF IGNACIO

NE 1/4 NW 1/4 SEC. 25

UNITED STATES OF AMERICA, in Trust
for the Southern Ute Indian
Reservation

NW 1/4 NE 1/4 SEC. 25

P.O. BOX 915
FARMINGTON, N.M. 87499

To be purchased by C.D.O.H. from:
FRANKLIN C. and
ROMENA M. ANDERSON
in Favor of
UNITED STATES OF AMERICA, in Trust
for the Southern Ute Indian
Reservation

NE 1/4 NE 1/4 SEC. 25

C & M ENTERPRISES INCORPORATED,





P.O.B. PAR. 17 & 18, T1E S=1/4 CORNER
SEC. 24 BEARS S87°18'18"E 985.17'





SE 1/4 SE 1/4 SEC. 24

SW 1/4 SE 1/4 SEC. 24

SE 1/4 SW 1/4 SEC. 24




T.34 N.R.B. W.N.M.P.M.

BASIS OF BEARING:

A line between the SE Corner of Section 24 and
the S=1/4 Corner of Section 24 BEARS N85°49'12"W

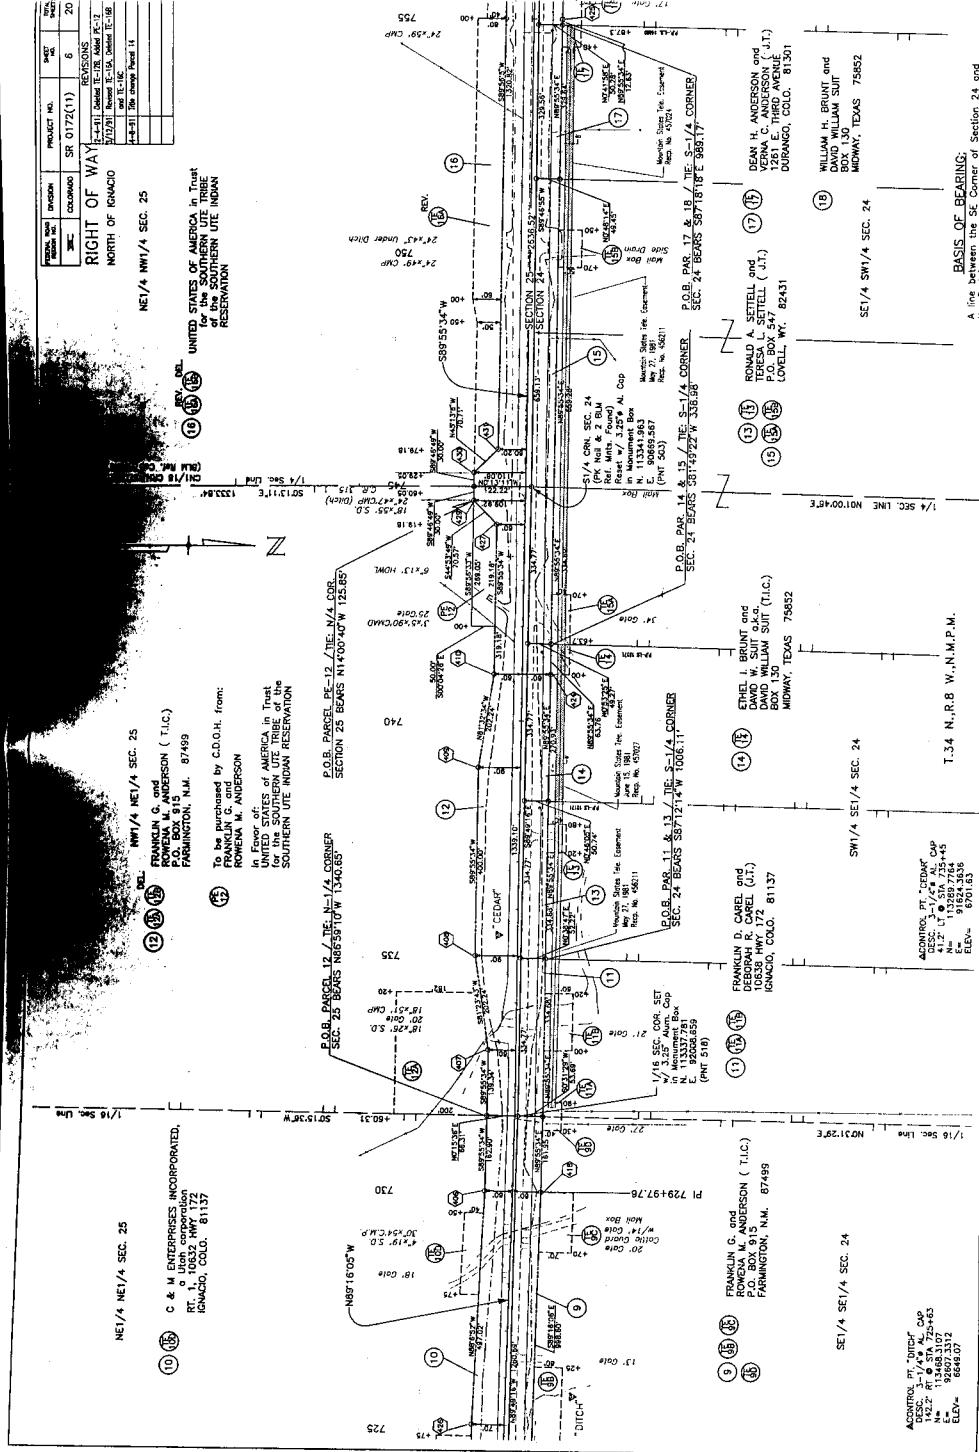

NW 1/4 SEC. 25

REV. DEL.
(16) (17) (18) (19) (20)
DEL.

UNITED STATES OF AMERICA, in Trust















SECTION NO.	DIVISION	PROJECT NO.	SHEET NO.

RIGHT OF WAY NORTH OF IGMAO


S 1/2 SW 1/4 SEC. 20
STA. 282+00 - BEGIN SITE 2
R.O.W. PROJECT - SR 0172(11)

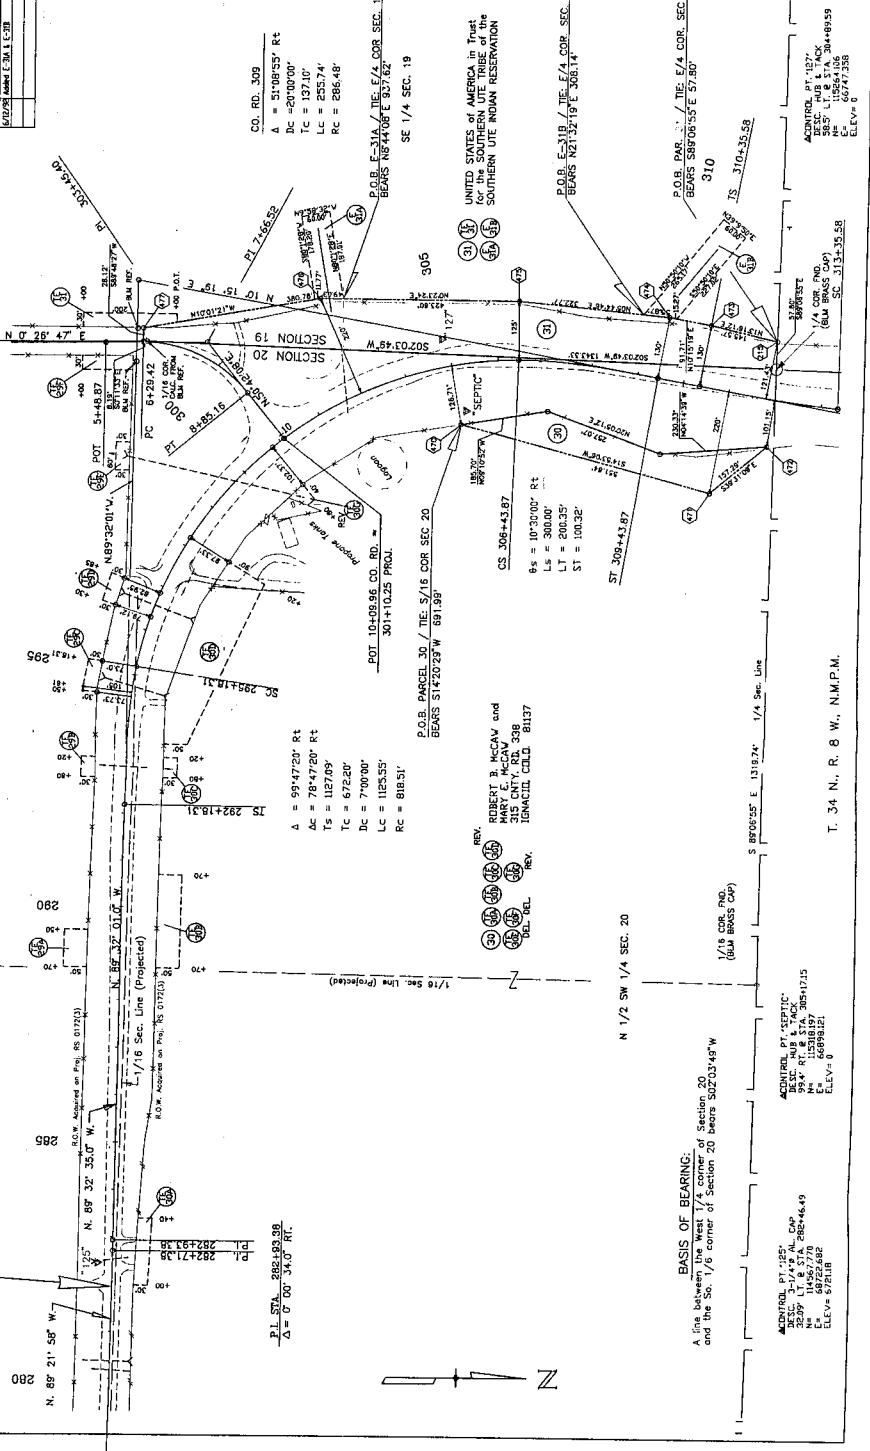

BASIS OF BEARING:
A line between the West 1/4 corner of Section 20
and the So. 1/6 corner of Section 20 bears S02°03'45\"/>



T. 34 N., R. 8 W., N.M.P.M.

TOTAL OWNERSHIP MAP

Original Scale: 1" = 400'

- REV.
- 1 JANCE E. JAMES and MERL L. JAMES (J.T.)
 - 2 EFTON HOWARD VINING and M. LUCILLE VINING
 - 3 CUNNIH LAND and CATTLE CO., a Colorado Corp.
 - 4 EVERETT H. PRESTON and EULA B. PRESTON (J.T.)


- 9 FRANKLIN G. and ROWENA M. ANDERSON (T.L.C.)
- 10 C & M. ENTERPRISES INCORPORATED, a Utah Corp.
- 11 FRANKLIN D. and DEBORAH R. CAREL (J.T.)
- 12 FRANKLIN G. and ROWENA M. ANDERSON (T.L.C.)
- 13 RONALD A. SETTELL and TERESA L. SETTELL (J.T.)
- 14 ETHEL I. BRUNT and DAVID WILLIAM SUIT (T.L.C.)
- 15 RONALD A. SETTELL and TERESA L. SETTELL (J.T.)
- 16 UNITED STATES OF AMERICA, in trust for the SOUTHERN UTE INDIAN TRIBE

- 17 DEAN H. ANDERSON and VERA C. ANDERSON (J.T.)
- 18 WILLIAM H. BRUNT and DAVID WILLIAM SUIT (T.L.C.)
- 19 MARVIN B. WAGNER and LISA WAGNER (J.T.)

PROJECT NO.	SECTION	DATE	BY
SR 0172(11)	SR 0172(11)	11	11
SR 0154(1)	SR 0154(1)	11	11

RIGHT OF WAY
324' R.O.W.
NORTH OF IGAACIO

STA. 669+00 BEGIN SITE-1, R.O.W. PROJECT: SR 0172(11) =
STA. 270+00 ON PROJECT SR 0154(1) M.P. 12.80

 


CURVE 102
Δ = 5600'45"
Δs = 3100'45"
R = 500.000'
D = 500.000'
Ls = 620.250'
Rc = 1145.916'
θ = 12.3000°
Ls = 500.000'
Lc = 334.168'
St = 107.125'

T.34 N.R.7 W.N.M.P.M.

T.34 N.R.8 W.N.M.P.M.

SECTION	REVISION	PROJECT NO.	DATE	BY
SR 0172(11)	13			
RIGHT OF WAY				
NORTH OF IGNACIO				
REVISIONS				


TOTAL OWNERSHIP MAP
ORIGINAL SCALE: 1"=400'

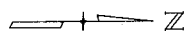

STA. 282+00 - BEGIN SITE 2
R.O.W. PROJECT - SR 0172(11)

STA. 312+00 - END SITE 2
R.O.W. PROJECT - SR 0172(11)

UNITED STATES OF AMERICA IN TRUST
FOR THE SOUTHERN UTE INDIAN RESERVATION

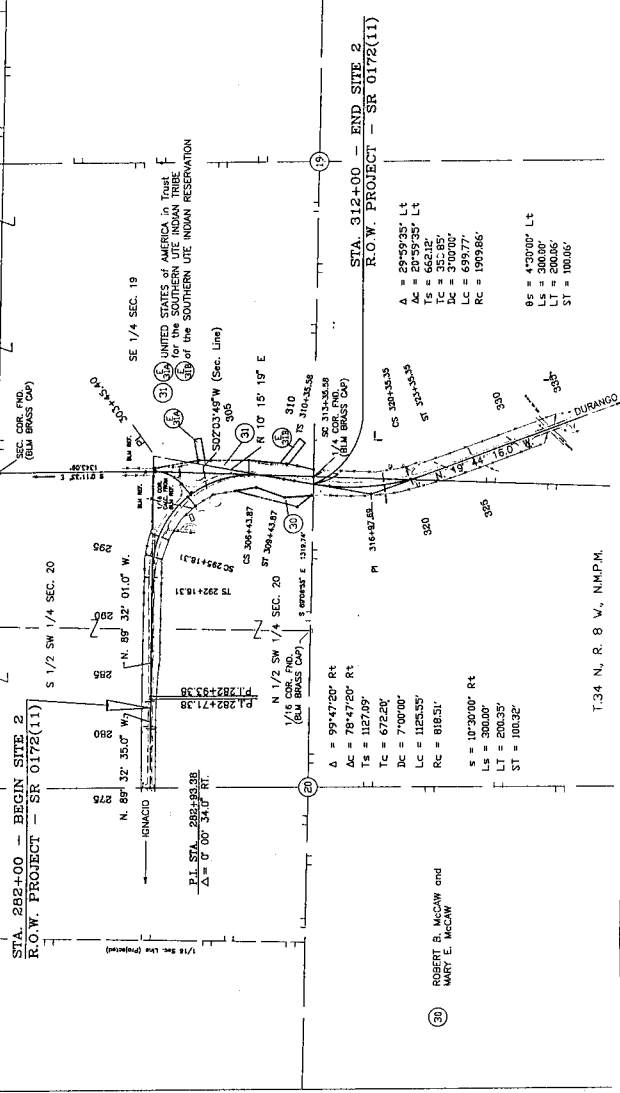

ROBERT B. McCAW and
MARY E. McCAW

T.34 N. R. 8 W. N.M.P.M.